


# WATER SUPPLY PLAN

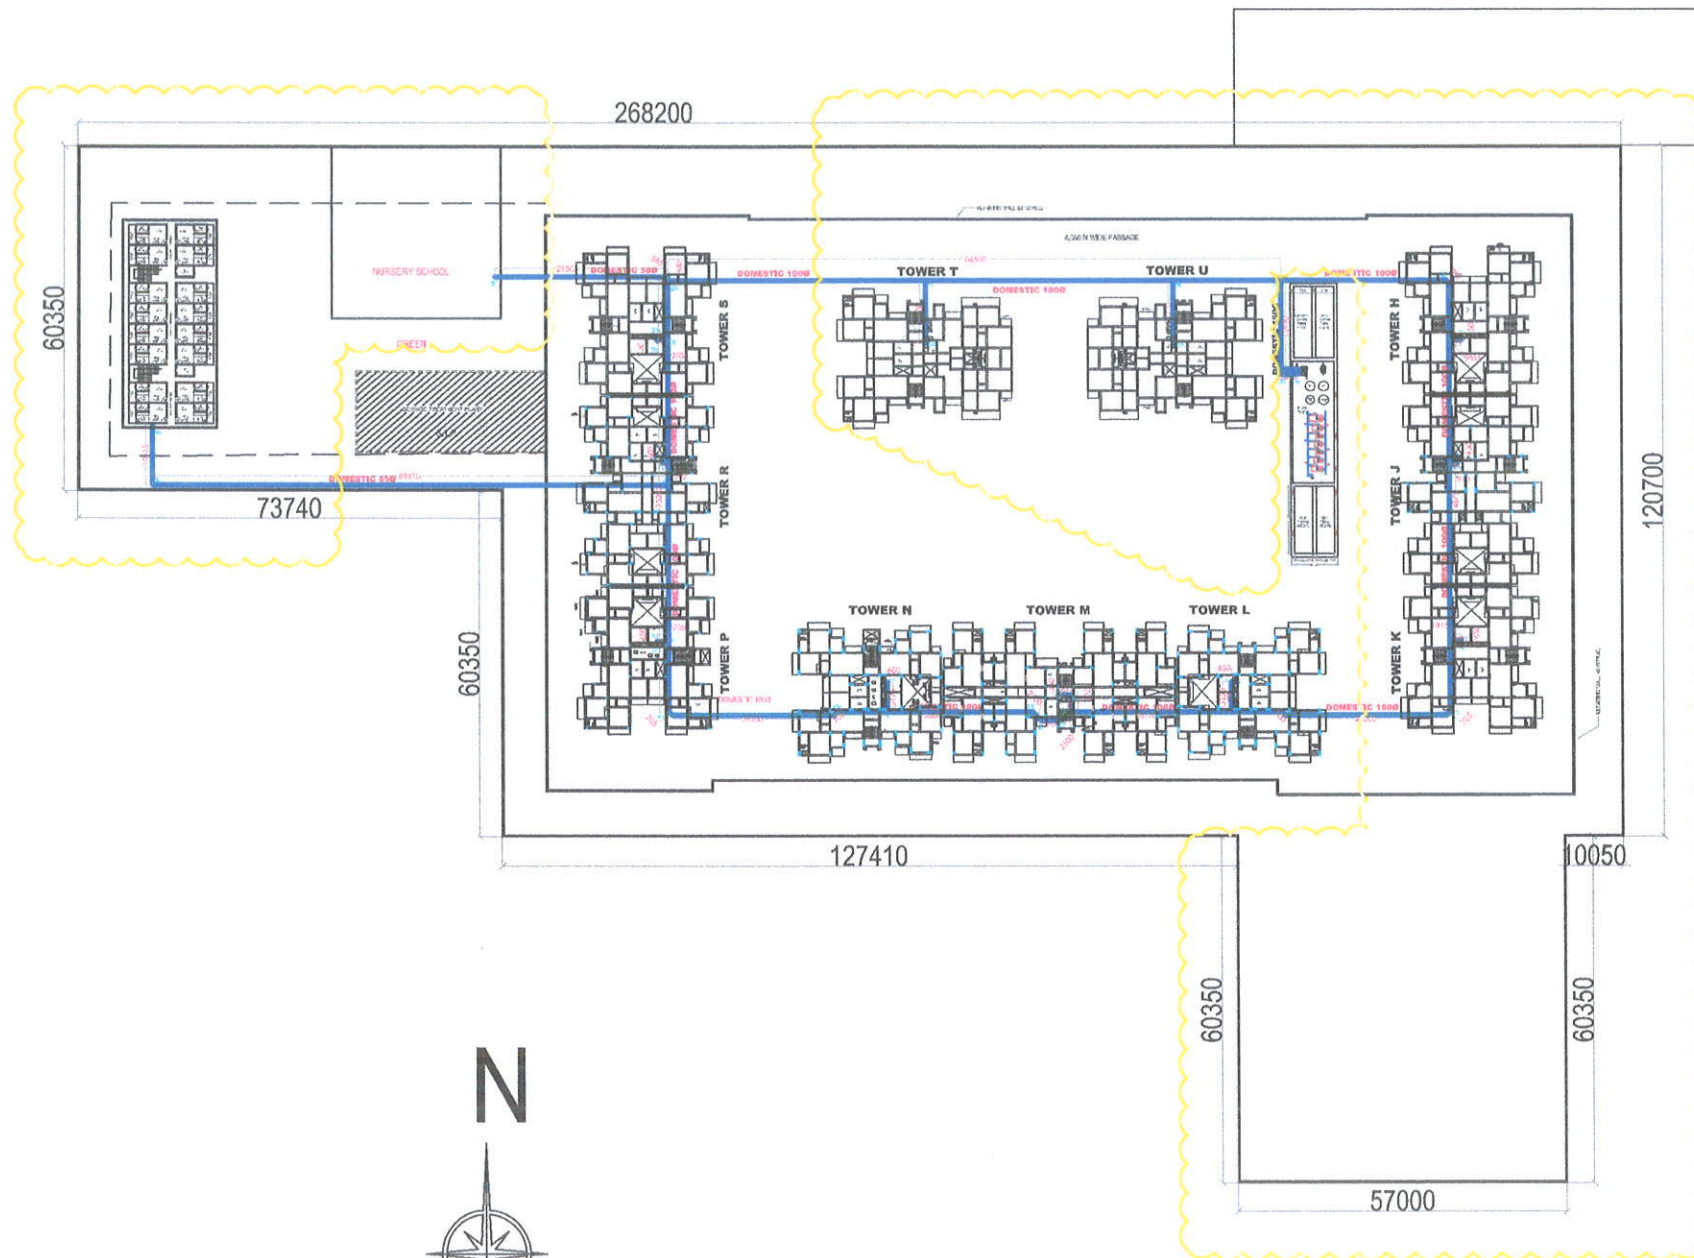

PROJECT TITLE :  
PROPOSED- REVISED DRAWING/S OF  
GROUP HOUSING SCHEME  
MEASURING 8.376 ACRES (AFTER  
REDUCING MIGRATED AREA)  
UNDER LICENCE NO.13 OF 2013  
DATED 18.03.2013 IN SEC-22,  
DHARUHERA BEING DEVELOPED BY  
S.K.G. BUILDCON PVT.LTD. AND  
AMBITION COLONIZER PVT. LTD.  
IN COLLABORATION WITH  
DWARKADHIS PROJECTS PVT. LTD.

DRAWING TITLE:-  
WATER SUPPLY PLAN

DRG NO.

SCALE	1:500
DATE	
DEALT	
JOB NO.	

ARCHITECTS:

**A SATYA ARCHITECTS**

ARCHITECTS & INTERIOR DESIGNERS  
1st Floor, SCO-36,  
SATYA PARKASH, HUDA JAIL COMPLEX,  
SHARMA, NEAR SADAR BAZAR,  
ARCHITECT GURGAON- 122001  
CA/2006/2675  
TELEPHONE- 0124- 4380570  
e-mail : satyaprakasharchitect@gmail.com,  
satyaarchitects@rediffmail.com


Dwarkadhis Projects Pvt. Ltd.

U. Jain  
Authorised Signatory

OWNER



# STORM WATER DRAINAGE

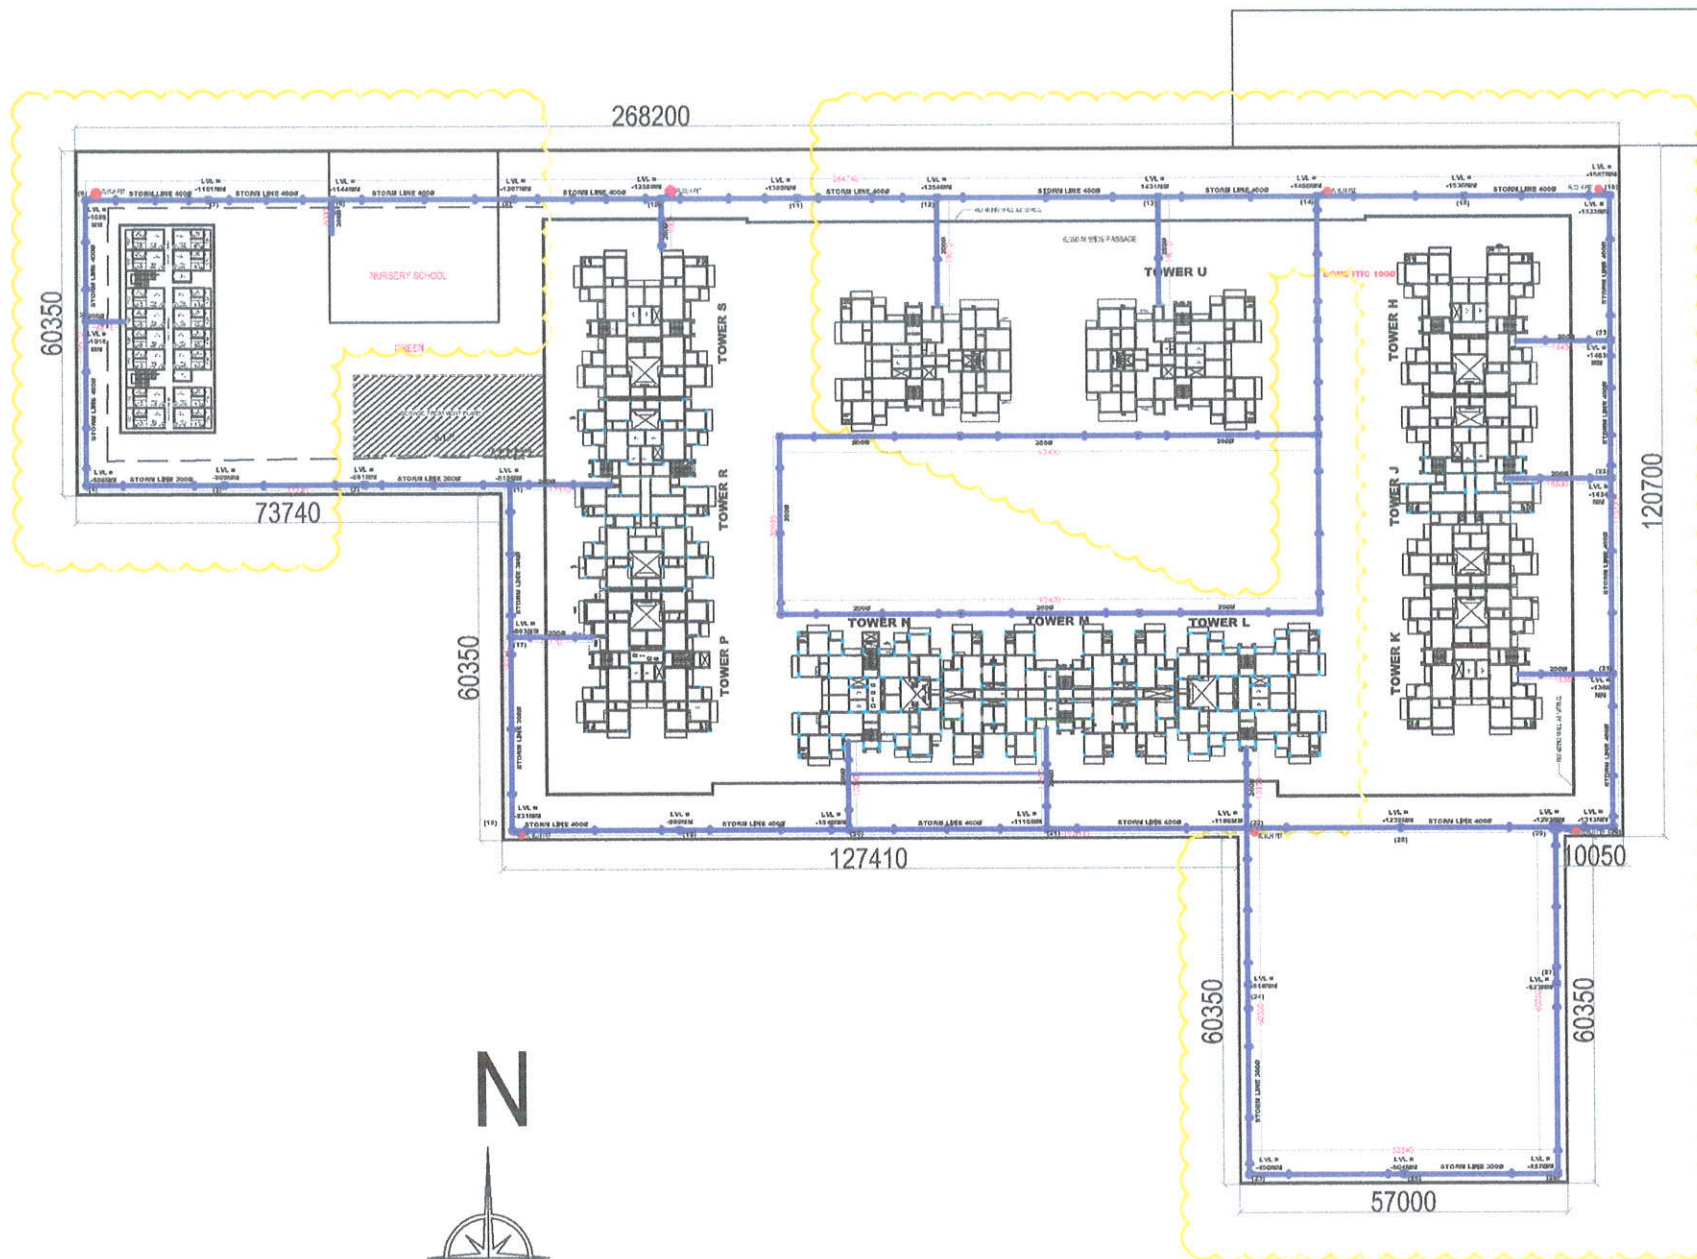

24.0 Mtr. WIDE ROAD

ROAD 75.0 Mtr. WIDE ROAD

NOTE :-  
PHASE-2 AREA IN CLOUD



PROJECT TITLE :  
PROPOSED- REVISED DRAWING/S OF  
GROUP HOUSING SCHEME  
MEASURING 8.376 ACRES (AFTER  
REDUCING MIGRATED AREA)  
UNDER LICENCE NO.13 OF 2013  
DATED 18.03.2013 IN SEC-22,  
DHARUHERA BEING DEVELOPED BY  
S.K.G. BUILDCON PVT.LTD. AND  
AMBITION COLONIZER PVT. LTD.  
IN COLLABORATION WITH  
DWARKADHIS PROJECTS PVT. LTD.

DRAWING TITLE:-  
STORM WATER  
DRAINAGE

DRG NO.

SCALE 1:500  
DATE  
DEALT  
JOB NO.

ARCHITECTS:

**A SATYA**  
ARCHITECTS


ARCHITECTS & INTERIOR DESIGNERS  
1st Floor, SCO-36,  
HUDA JAIL COMPLEX,  
NEAR SADAR BAZAR,  
GURGAON- 122001  
TELEPHONE- 0124- 4380570  
mail : satyaprakasharchitect@gmail.com,  
satyaarchitect@rediffmail.com

Dwarkadhis Projects Pvt. Ltd  
U. Jain  
Authorised Signatory

OWNER



## SEWERAGE SCHEME

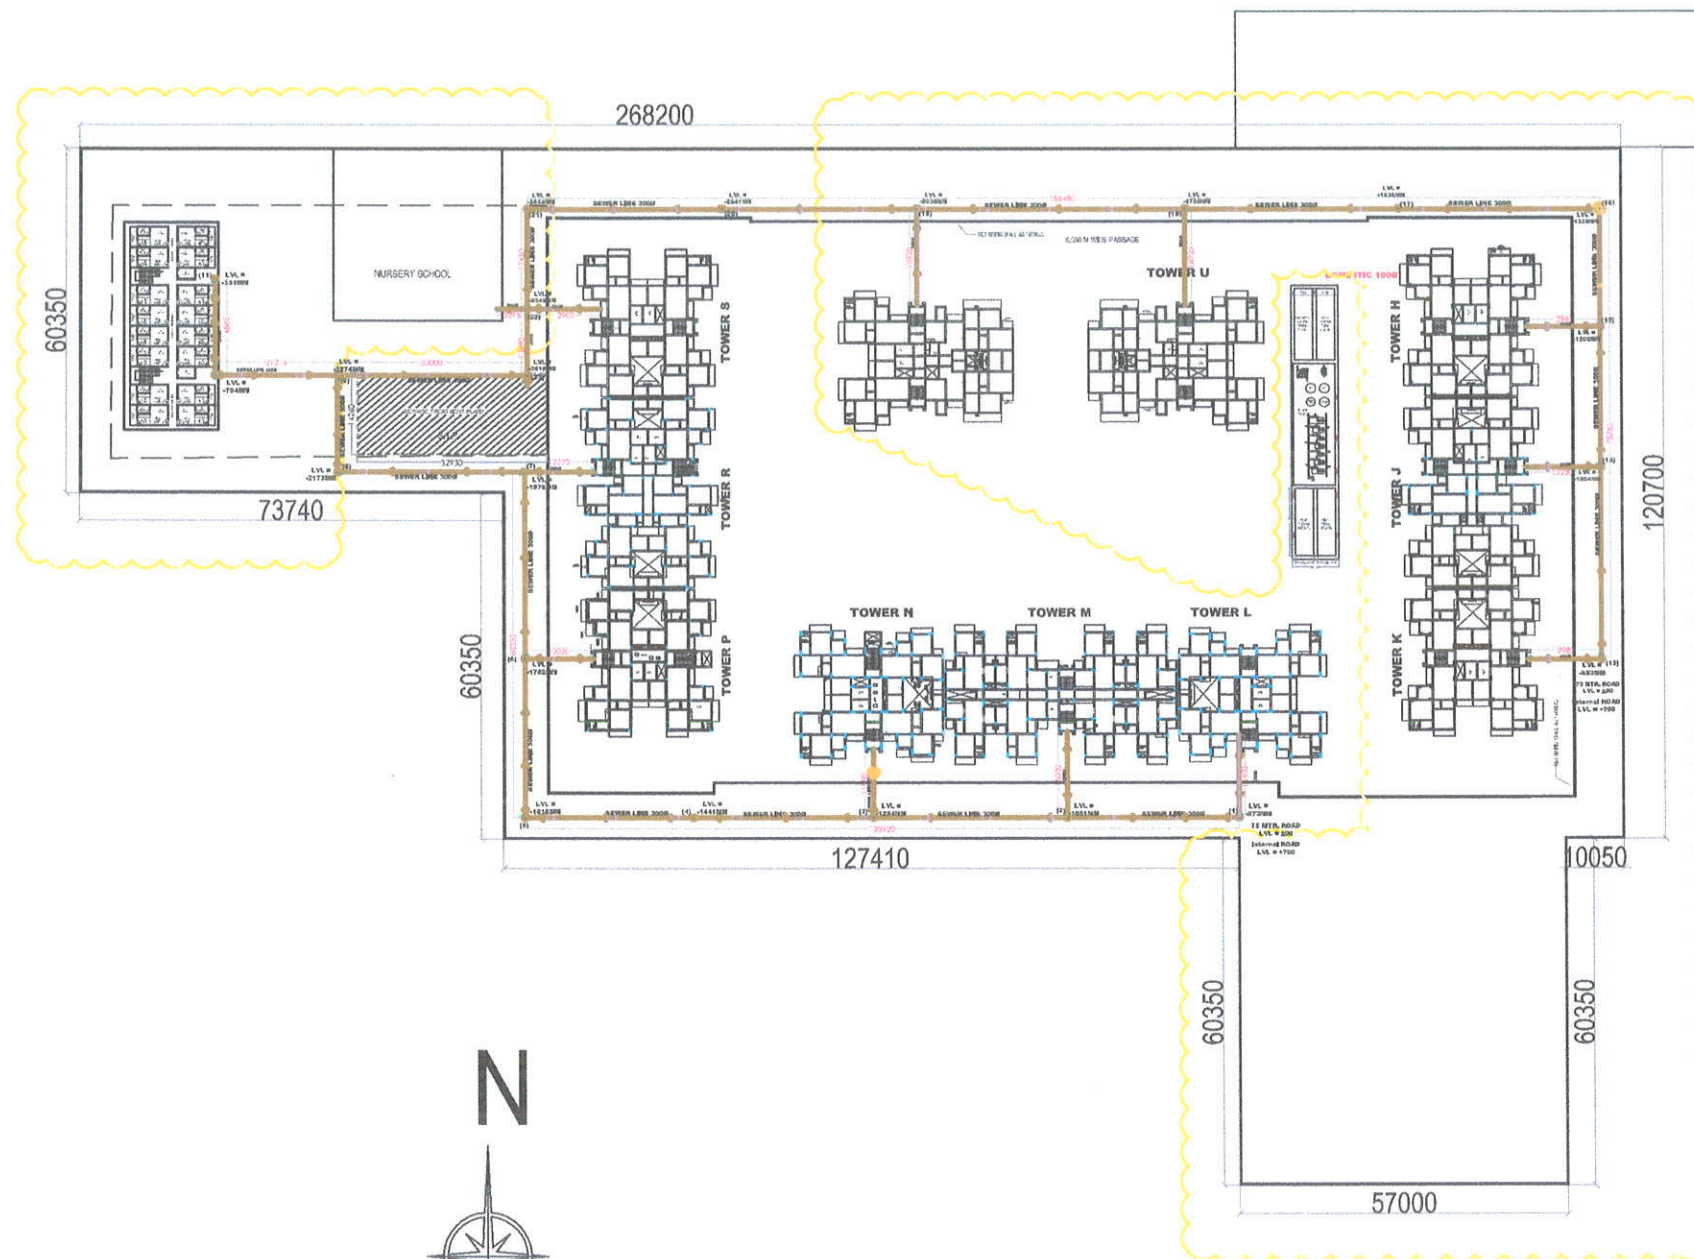

24.0 Mtr. WIDE ROAD

NOTE :-  
PHASE-2 AREA IN CLOUD

ROAD 75.0 Mtr. WIDE ROAD



PROJECT TITLE :  
PROPOSED- REVISED DRAWING/S OF  
GROUP HOUSING SCHEME  
MEASURING 8.376 ACRES (AFTER  
REDUCING MIGRATED AREA)  
UNDER LICENCE NO.13 OF 2013  
DATED 18.03.2013 IN SEC-22,  
DHARUHERA BEING DEVELOPED BY  
S.K.G. BUILDCON PVT.LTD. AND  
AMBITION COLONIZER PVT. LTD.  
IN COLLABORATION WITH  
DWARKADHIS PROJECTS PVT. LTD.

DRAWING TITLE:-

DRG NO.

SEWERAGE SCHEME

SCALE 1:500

DATE

DEALT

JOB NO.

ARCHITECTS:

**A SATYA**  
ARCHITECTS

ARCHITECTS & INTERIOR DESIGNERS  
1st Floor, SCO -36,  
HUDA JAIL COMPLEX,  
NEAR SADAR BAZAR,  
GURGAON- 122001  
TELEPHONE- 0124- 4380570  
e-mail : satyaparkasharchitect@gmail.com,  
satyaarchitects@rediffmail.com


Dwarkanadhis Projects Pvt. Ltd.

*V. Jain*  
Authorised Signatory

OWNER



# ROAD AND PAVEMENT PLAN

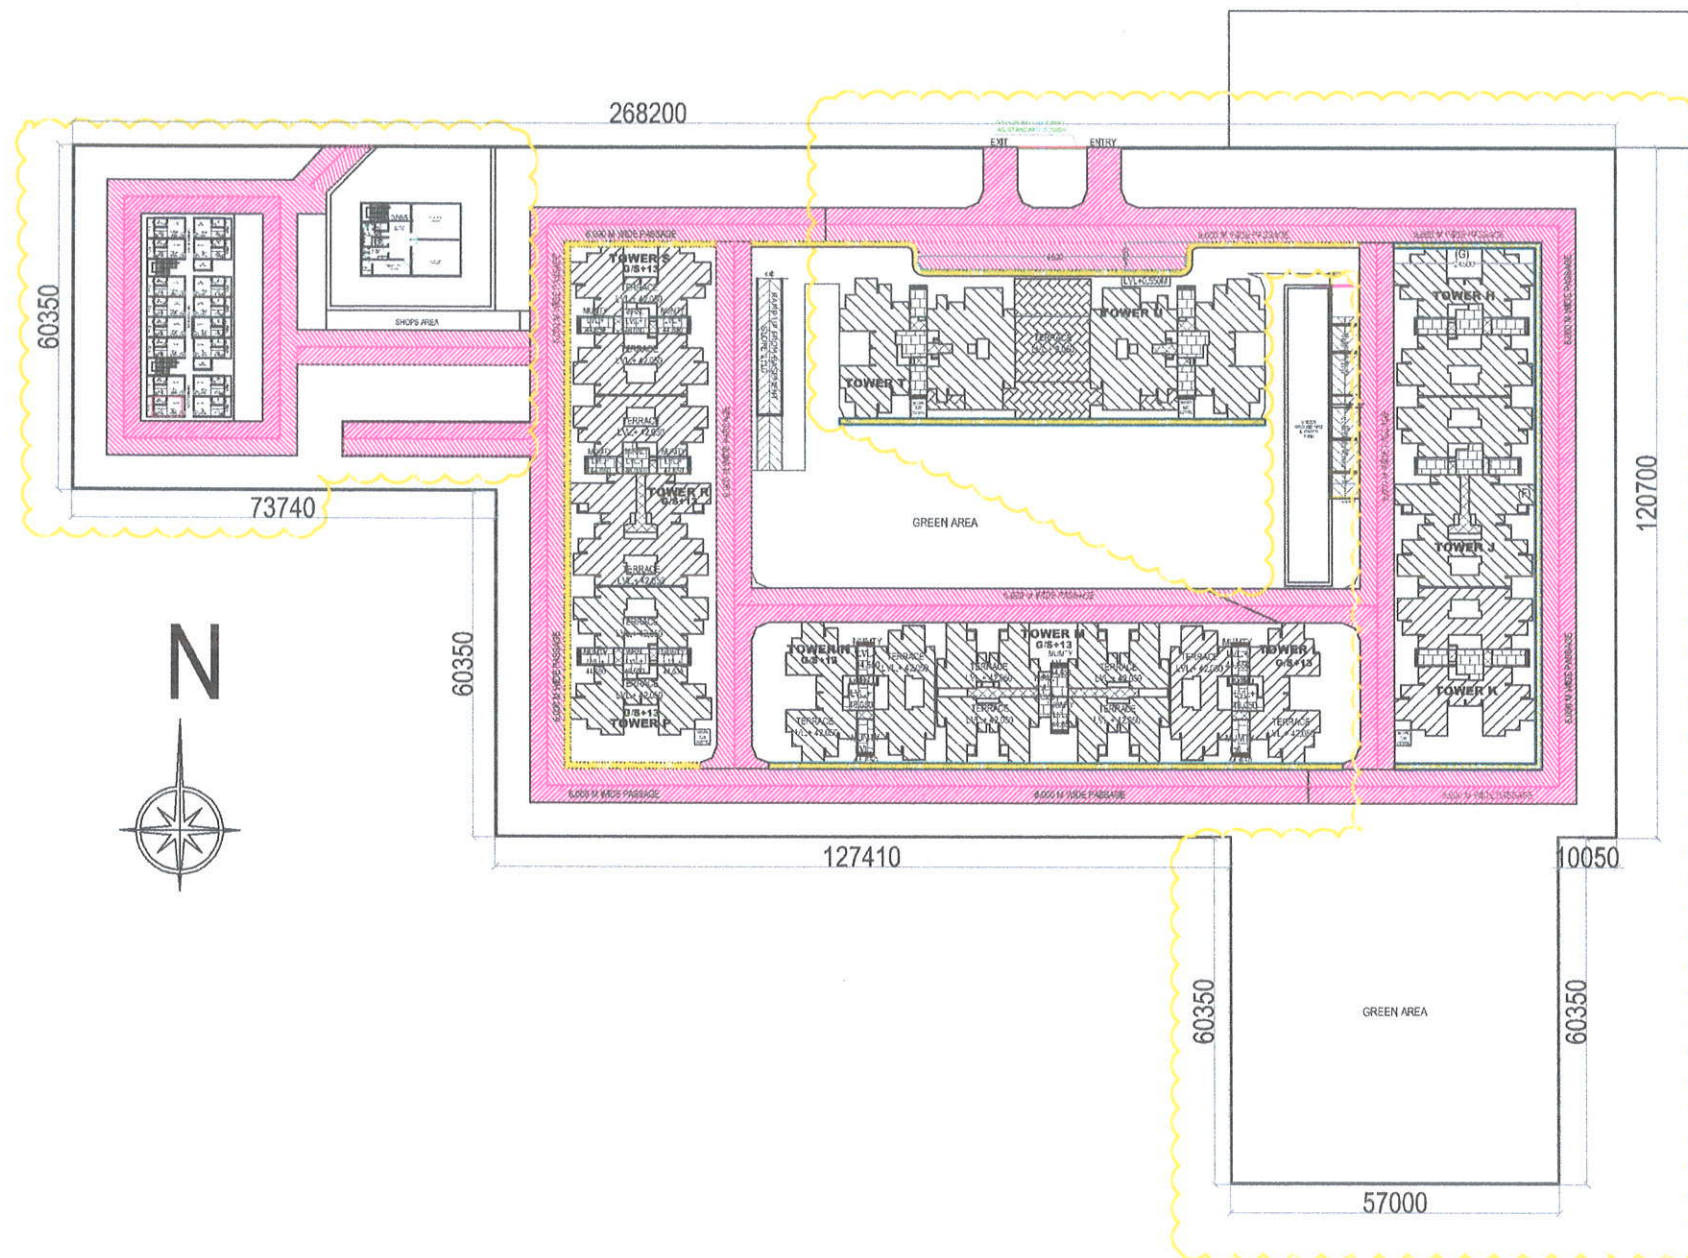

24.0 Mtr. WIDE ROAD

NOTE :-  
PHASE-2 AREA IN CLOUD

ROAD 75.0 Mtr. WIDE ROAD



PROJECT TITLE :  
PROPOSED- REVISED DRAWING/S OF  
GROUP HOUSING SCHEME  
MEASURING 8.376 ACRES (AFTER  
REDUCING MIGRATED AREA)  
UNDER LICENCE NO.13 OF 2013  
DATED 18.03.2013 IN SEC-22,  
DHARUHERA BEING DEVELOPED BY  
S.K.G. BUILDCON PVT.LTD. AND  
AMBITION COLONIZER PVT. LTD.  
IN COLLABORATION WITH  
DWARKADHIS PROJECTS PVT. LTD.

DRAWING TITLE:-  
ROAD AND PAVEMENT  
PLAN

DRG NO.

SCALE	1:500
DATE	
DEALT	
JOB NO.	

ARCHITECTS:

**A SATYA**  
ARCHITECTS

ARCHITECTS & INTERIOR DESIGNERS  
1st Floor, SCO-36,  
SATYA PARKASH SHARMA  
ARCHITECT NEAR SADAR BAZAR,  
GURGAON- 122001  
CA/2000/26278  
TELEPHONE- 0124- 4380570  
e-mail : satyaprakasharchitect@gmail.com,  
satyaarchitects@rediffmail.com


Dwarkadhis Projects Pvt. Ltd

*U. Jain*  
Authorised Signatory

OWNER



# STREET LIGHTING PLAN

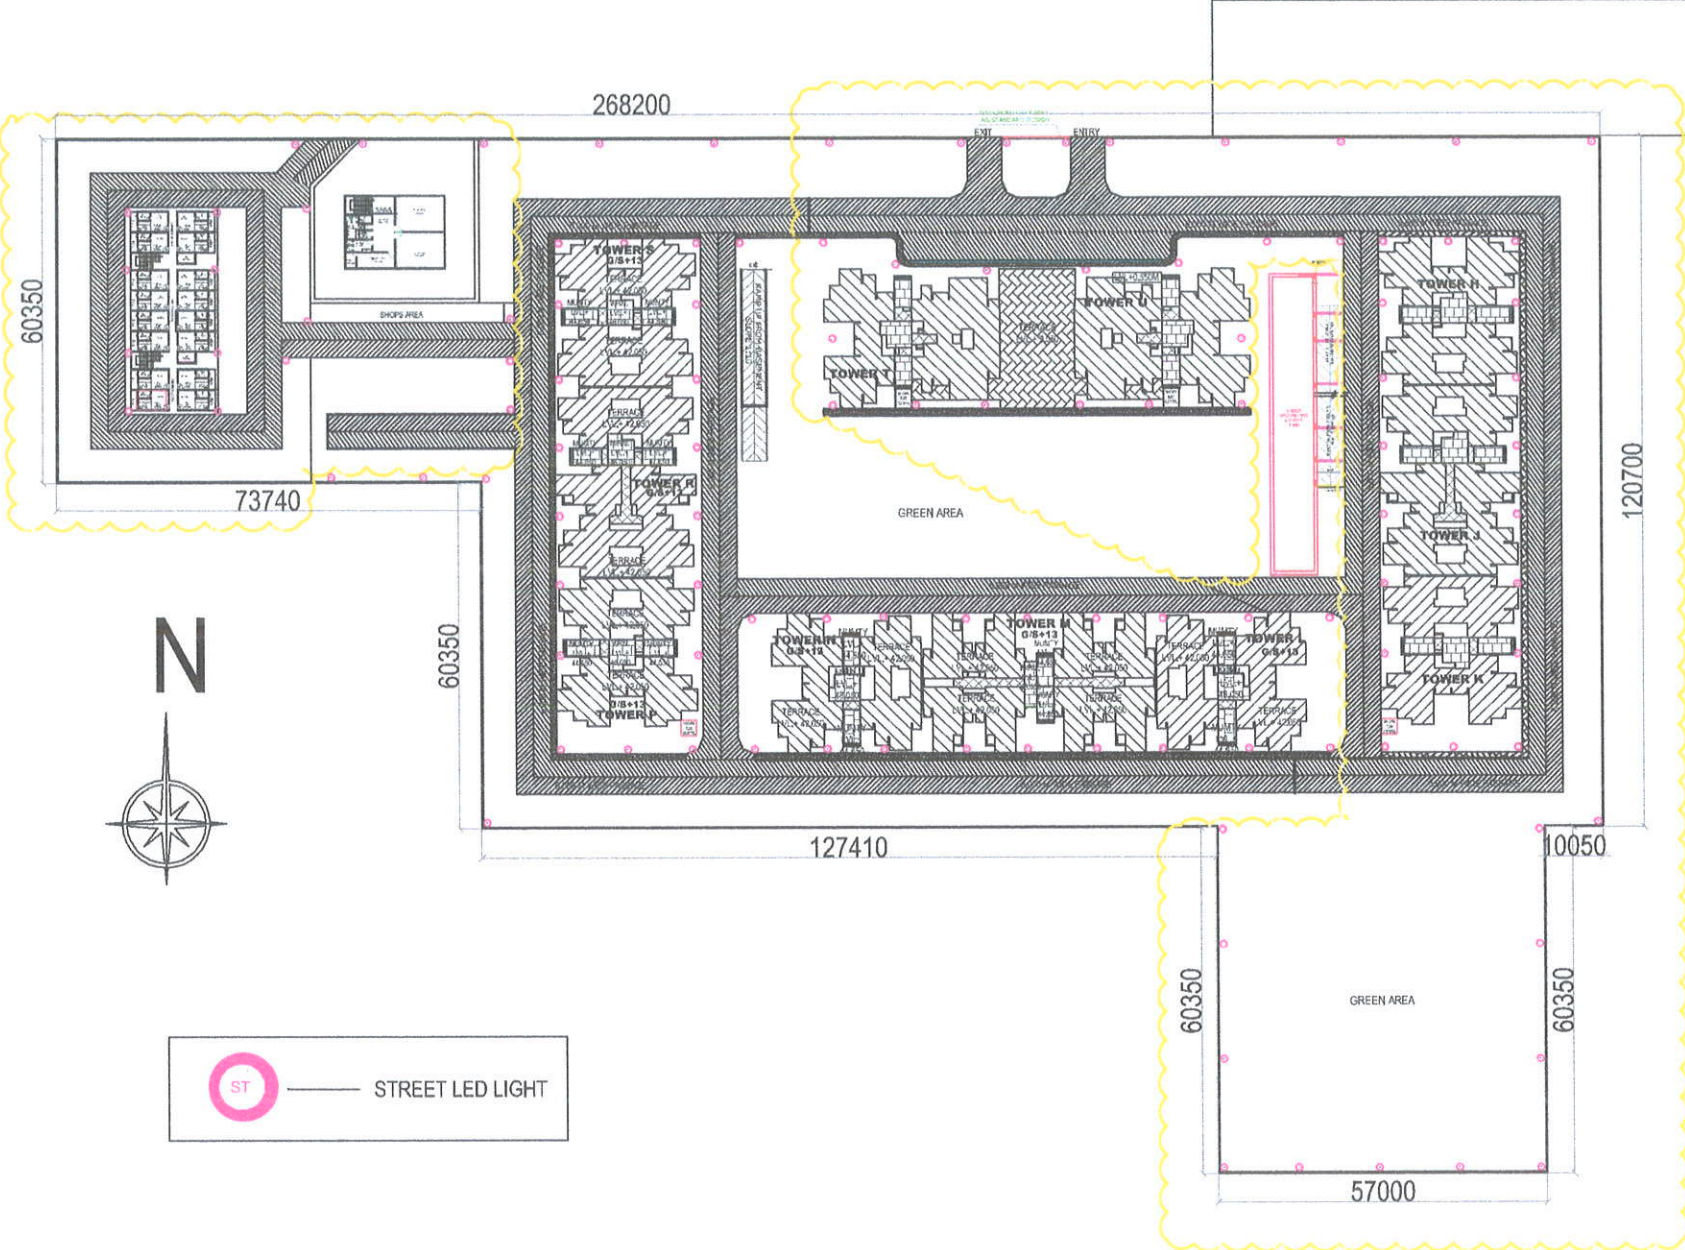

24.0 Mtr. WIDE ROAD

ROAD 75.0 Mtr. WIDE ROAD

NOTE :-  
PHASE-2 AREA IN CLOUD

N

ST

STREET LED LIGHT

## LEGEND : ( Electrical & Fire Alarm System )

S. No.	SYMBOL	DESCRIPTION	NOS	WATT
1.		STREET LIGHT	114	30

PROJECT TITLE :  
PROPOSED- REVISED DRAWING/S OF  
GROUP HOUSING SCHEME  
MEASURING 8.376 ACRES (AFTER  
REDUCING MIGRATED AREA)  
UNDER LICENCE NO.13 OF 2013  
DATED 18.03.2013 IN SEC-22,  
DHARUHERA BEING DEVELOPED BY  
S.K.G. BUILDCON PVT.LTD. AND  
AMBITION COLONIZER PVT. LTD.  
IN COLLABORATION WITH  
DWARKADHIS PROJECTS PVT. LTD.

DRAWING TITLE:-

DRG NO.

STREET LIGHTING PLAN

SCALE

1:500

DATE

DEALT

JOB NO.

ARCHITECTS:

**A SATYA**  
ARCHITECTS

ARCHITECTS & INTERIOR DESIGNERS  
1st Floor, SCO-36,  
HUDA JAIL COMPLEX,  
SHARDA NAGAR,  
NEAR SADAR BAZAR,  
GURGAON- 122001  
TELEPHONE- 0124- 4380570  
e-mail : satyaprakasharchitect@gmail.com,  
satyaarchitects@rediffmail.com

Dwarkadhis Projects Pvt. Ltd.


V. Jain

Authorised Signatory

OWNER



# ELECTRICITY SUPPLY PLAN

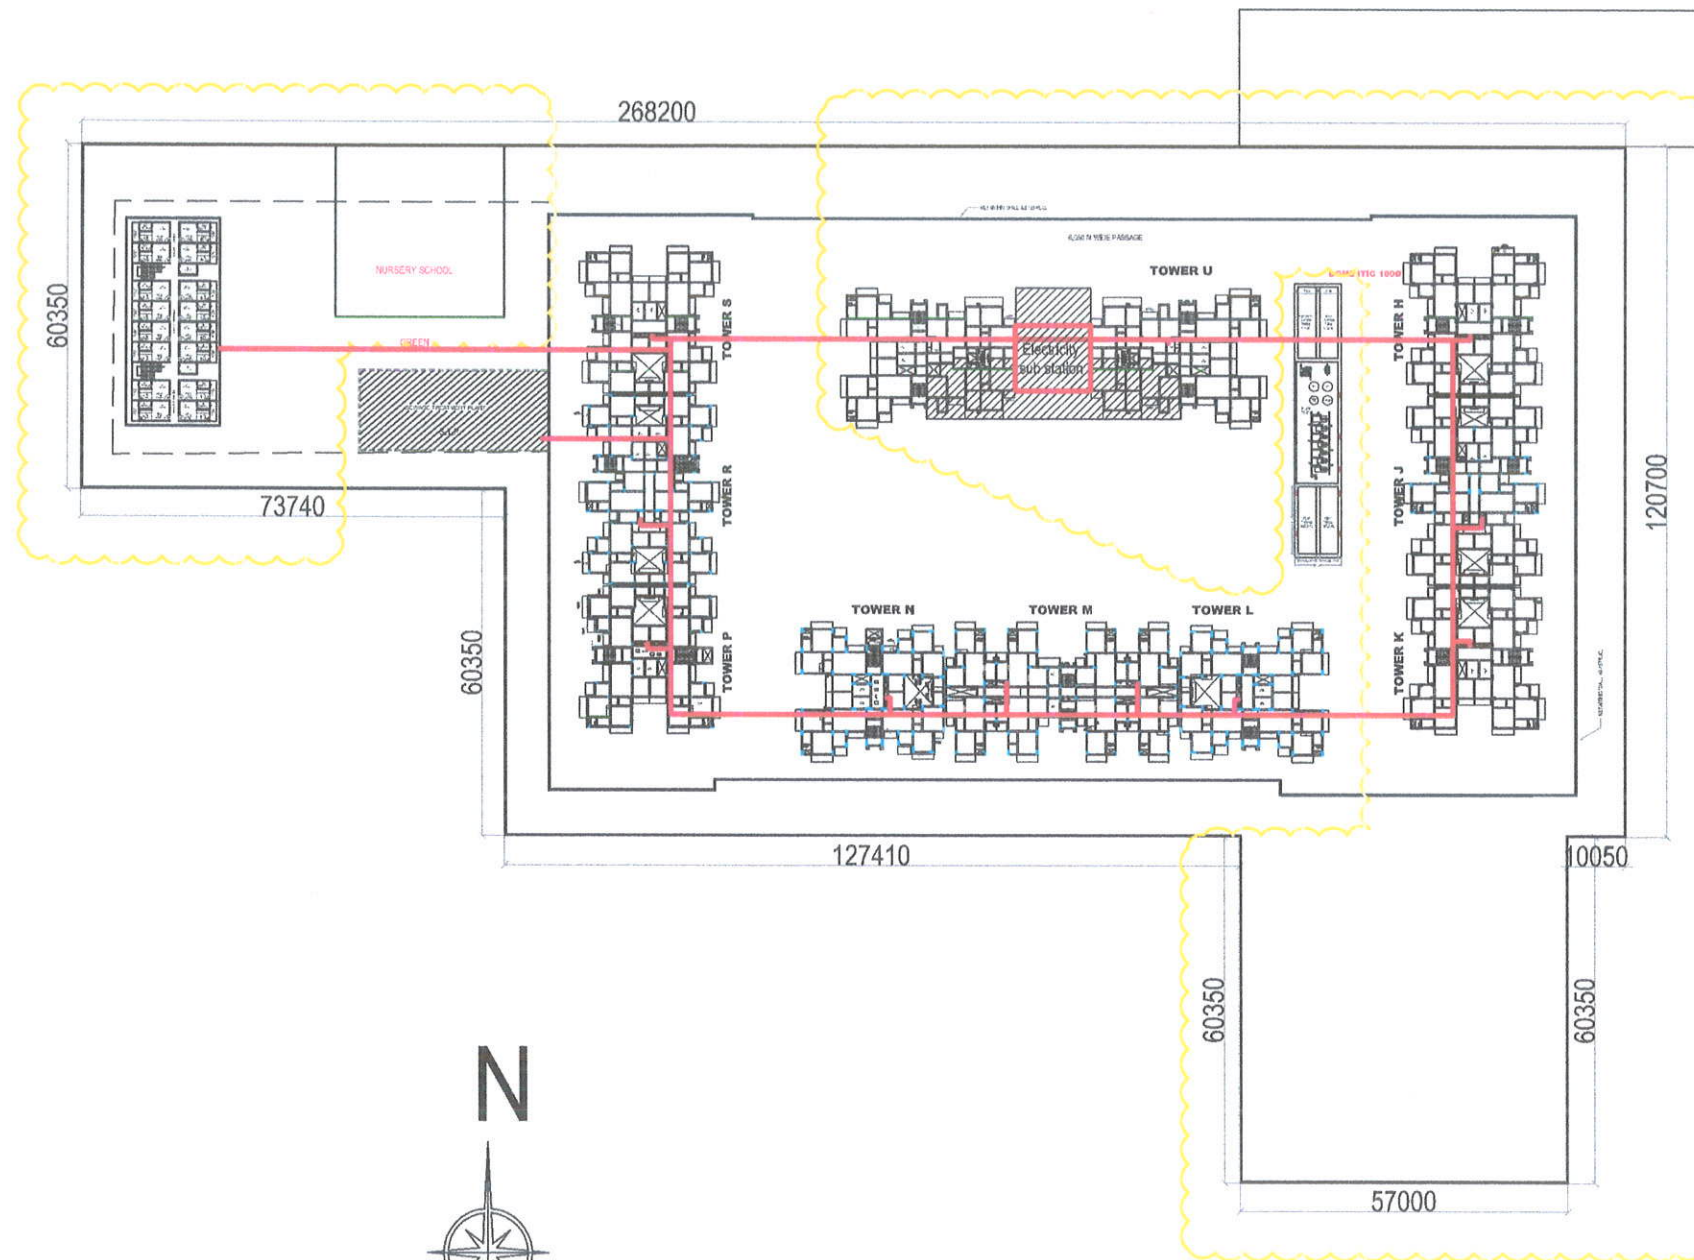

PROJECT TITLE :  
PROPOSED- REVISED DRAWING/S OF  
GROUP HOUSING SCHEME  
MEASURING 8.376 ACRES (AFTER  
REDUCING MIGRATED AREA)  
UNDER LICENCE NO.13 OF 2013  
DATED 18.03.2013 IN SEC-22,  
DHARUHERA BEING DEVELOPED BY  
S.K.G. BUILDCON PVT.LTD. AND  
AMBITION COLONIZER PVT. LTD.  
IN COLLABORATION WITH  
DWARKADHIS PROJECTS PVT. LTD.

DRAWING TITLE:-  
**ELECTRICITY SUPPLY  
PLAN**

DRG NO.

SCALE	1:500
DATE	
DEALT	
JOB NO.	

ARCHITECTS:

**A SATYA**  
ARCHITECTS

ARCHITECTS & INTERIOR DESIGNERS  
1st Floor, SCO-36,  
HUDA JAIL COMPLEX,  
ARCHITECTS NEAR SADAR BAZAR,  
GURGAON- 122001  
TELEPHONE- 0124- 4380570  
e-mail- satyaprakasharchitect@gmail.com,  
satyaarchitects@rediffmail.com


Dwarkadhis Projects Pvt. Ltd

*U. Jain*  
Authorised Signatory

OWNER



## PARKING PLAN

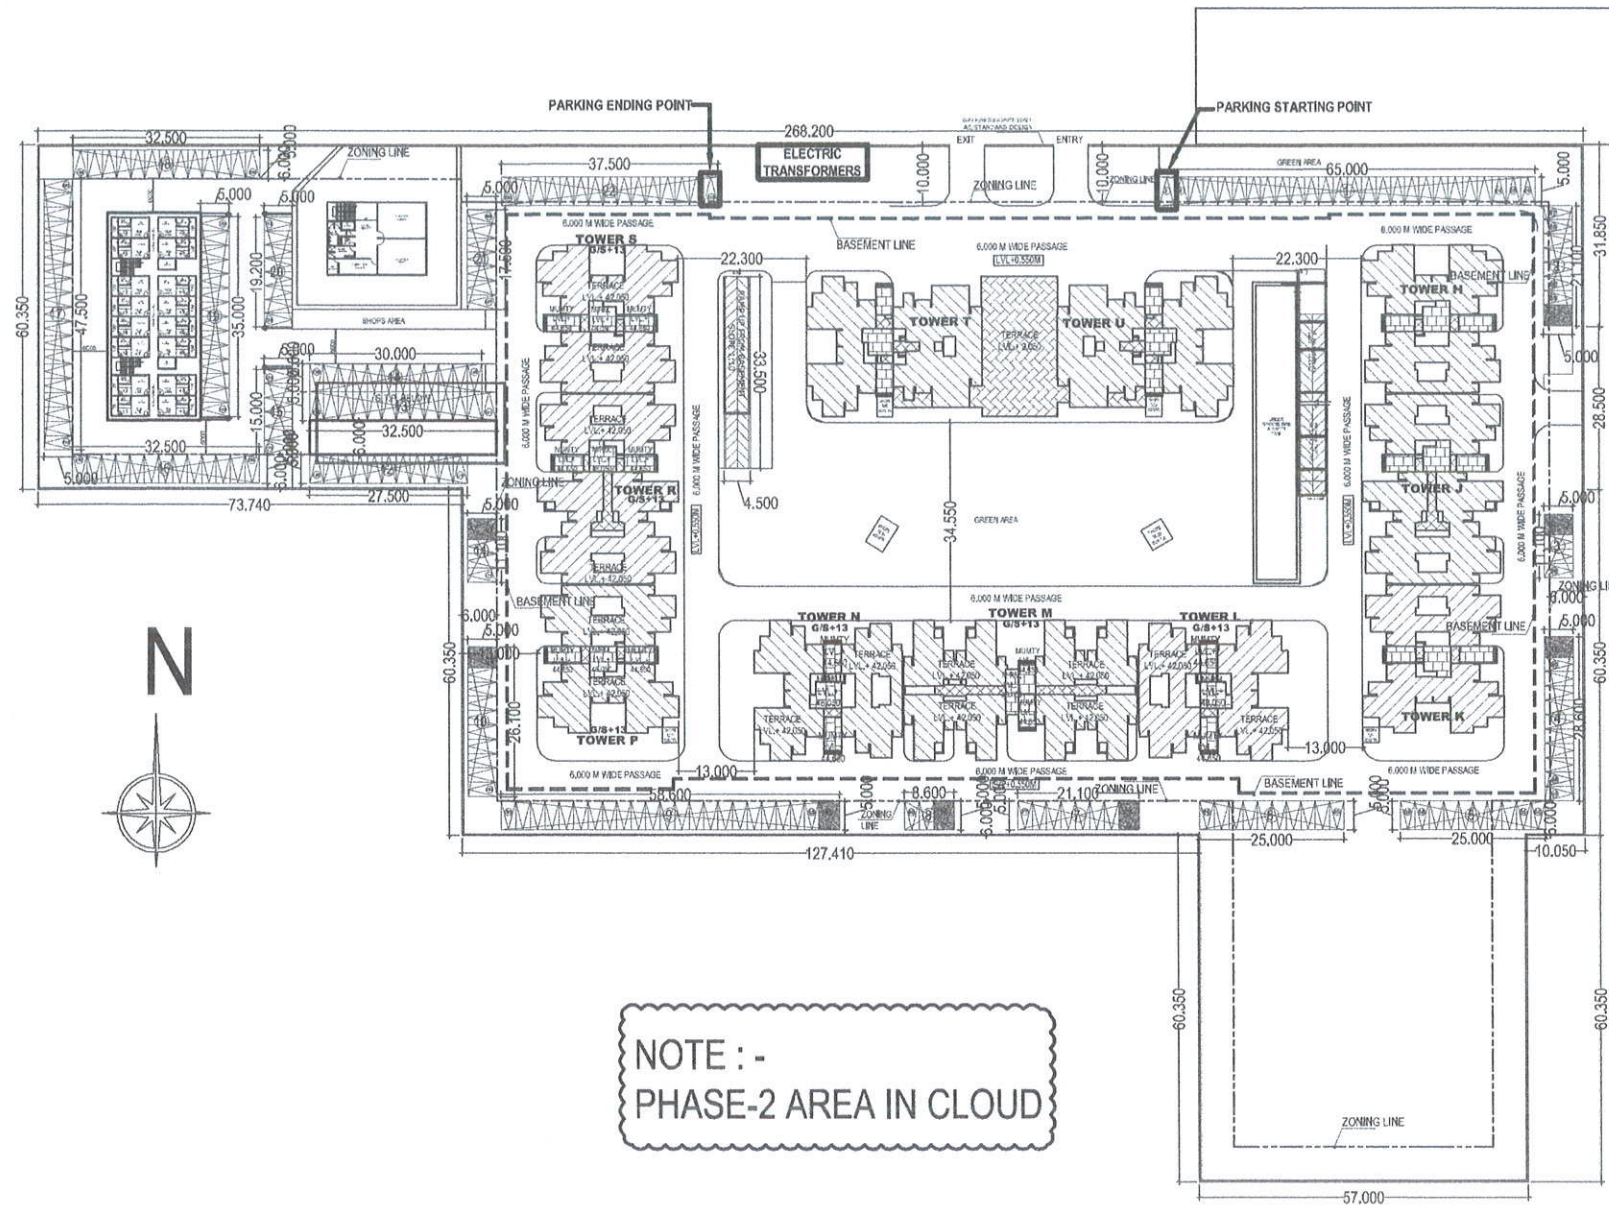

24.0 Mtr. WIDE ROAD

ROAD 75.0 Mtr. WIDE ROAD

<b>PARKING REQUIRED :</b>			
TOTAL PARKING REQUIRED	=	MAIN DUS X 1.5	
	=	660 X 1.5	
	=	990 ECS	
OPEN PARKING REQUIRED @25%	=	247 ECS	
COVERED PARKING REQUIRED @75%	=	743 ECS	
<b>PARKING PROVIDED :</b>			
<b>PARKING IN OPEN :-</b>			
TOTAL OPEN PARKING AREA	=	3139.50 SQ. MT.	
	=	(3139.50/25) SQ. MT.	
	=	125 ECS	
	=	248 Achieved	
<b>COVERED PARKING :</b>			
<b>PARKING IN UPPER BASEMENT :-</b>			
TOTAL AREA OF UPPER BASEMENT	=	17326.46 SQ. MT.	
BASEMENT AREA FOR PARKING	=	(16877.252/35) SQ. MT.	
	=	482 ECS	
	=	407 Achieved	
<b>PARKING IN LOWER BASEMENT :-</b>			
TOTAL AREA OF LOWER BASEMENT	=	17326.46 SQ. MT.	
BASEMENT AREA FOR PARKING	=	(16877.252/35) SQ. MT.	
	=	482 ECS	
	=	406 Achieved	
TOTAL COVERED PARKING	=	743 ECS	
	=	813 Achieved	
<b>TOTAL PARKING</b>			
OPEN	=	ECS	Achieved
	=	247	248
COVERED	=	743	813
	=	990	1061

PROJECT TITLE :  
PROPOSED- REVISED DRAWING/S OF  
GROUP HOUSING SCHEME  
MEASURING 8.376 ACRES (AFTER  
REDUCING MIGRATED AREA)  
UNDER LICENCE NO.13 OF 2013  
DATED 18.03.2013 IN SEC-22,  
DHARUHERA BEING DEVELOPED BY  
S.K.G. BUILDCON PVT.LTD. AND  
AMBITION COLONIZER PVT. LTD.  
IN COLLABORATION WITH  
DWARKADHIS PROJECTS PVT. LTD.

DRAWING TITLE:-

DRG NO.

PARKING PLAN

SCALE	1:500
DATE	
DEALT	
JOB NO.	

ARCHITECTS:

**A SATYA**  
ARCHITECTS

ARCHITECTS & INTERIOR DESIGNERS  
1st Floor, SCO-36,  
SATYA PARKASH SHARMA  
ARCHITECT  
NEAR SADAR BAZAR,  
GURGAON- 122001  
TELEPHONE- 0124- 4380570  
e-mail : satyaprakasharchitect@gmail.com,  
satyaarchitects@rediffmail.com

Dwarkadhis Projects Pvt. Ltd.

*U. Jain*  
Authorised Signatory

OWNER