

LEGENDS:-

	COLUMN
	150MM SUNK
	100MM SUNK
	100MM SUNK+100MM FILLING

GROUND FLOOR PLAN


SUBMISSION DRAWING

GROUND FLOOR SLAB SCHEDULE:-

SLAB MKD.	THICK	MAIN REINF.	DIST REINF.	REMARKS
S1	150			
S2	125			
S3	125			
S4	150			

NOTES:-

- 1 CONCRETE GRADE - M30 & STEEL Fe550 FOR DIA 12 & ABOVE & Fe500 FOR 8 & 10 DIA WITH MIN. ELONGATION 14.5% U.N.O.
- 2 READ THIS DRG WITH RDC TYP. DRG. TYP-01, TYP-02, TYP-07.
- 3 ALSO REFER ARCH & SERVICE CONSULTANTS DWG.
- 4 U.N.O. PROVIDE 3-T12 EXTRA BARS AROUND CUT-OUT IN SLAB.
- 5 FOR COLUMN LINK DETAILS REFER DWG. NO. S-202 & S-202-01
- 6 FOR STAIRCASE DETAIL REFER DWG. NO. 'S-300'

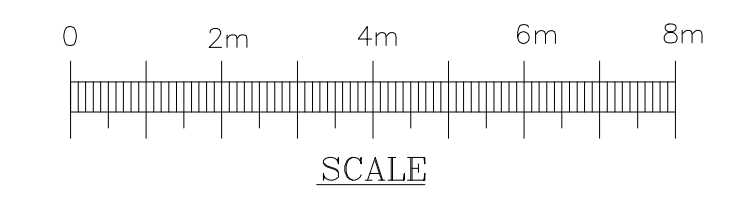

REVISION	DATE	REVISION DESCRIPTION	DRAWN BY	CHK'D BY	APP'D BY
R1	28-06-24	FULLY REVISED & SHUTTING ONLY	YASH	O.P	R.D
RD	14-02-24	GOOD FOR CONSTRUCTION	YASH	O.P	R.D

ISSUED FOR:

APPROVAL MUNICIPAL
 ADVANCE CONSTRUCTION

THIS DRAWING IS THE PROPERTY OF RD CONSULTANTS AND MUST BE RETURNED ON REQUEST. IT IS SUBMITTED AS CONFIDENTIAL INFORMATION IN CONNECTION WITH THE ENGINEERING, TENDER, ORDER OR CONTRACT. IT IS NOT TO BE USED FOR ANY OTHER PURPOSE OR ORDER NOR ANY IT BE COPIED OR LENT WITHOUT OUR AUTHORITY IN WRITING.

RD CONSULTANTS
 Office - 221, Shankar Niwas, LBS marg Toll gate
 Regd. Add- B 1102, Vasudha
 Dosti Vihar Vartak Nagar,
 Pokhran Road no 1, Thane West, 400 606
 mail:- rdhconsultants@gmail.com
 rd_ch@hotmail.com


ARCH Pankaj Sangwan Associates
 C 207, Sheikh Sarai Phase 1
 New Delhi 110017
 tel.- fax.124.410.5955
 info@psastudio.com

CLIENT M3M INDIA PVT. LTD.

PROJECT PROPOSED ROW HOUSING PLOTTED COLONY OVER AN AREA MEASURING 8.74 ACRES IN SECTOR 79-79B, GURUGRAM

TITLE GROUND FLOOR LAYOUT & DETAILS (COMMERCIAL)

SCALE	N.T.S.	SHEET SIZE	A1	SHEET NUMBER	01 OF 01
JOB NUMBER	DRAWING NUMBER		REVISION		
55-22	S-101		R1		

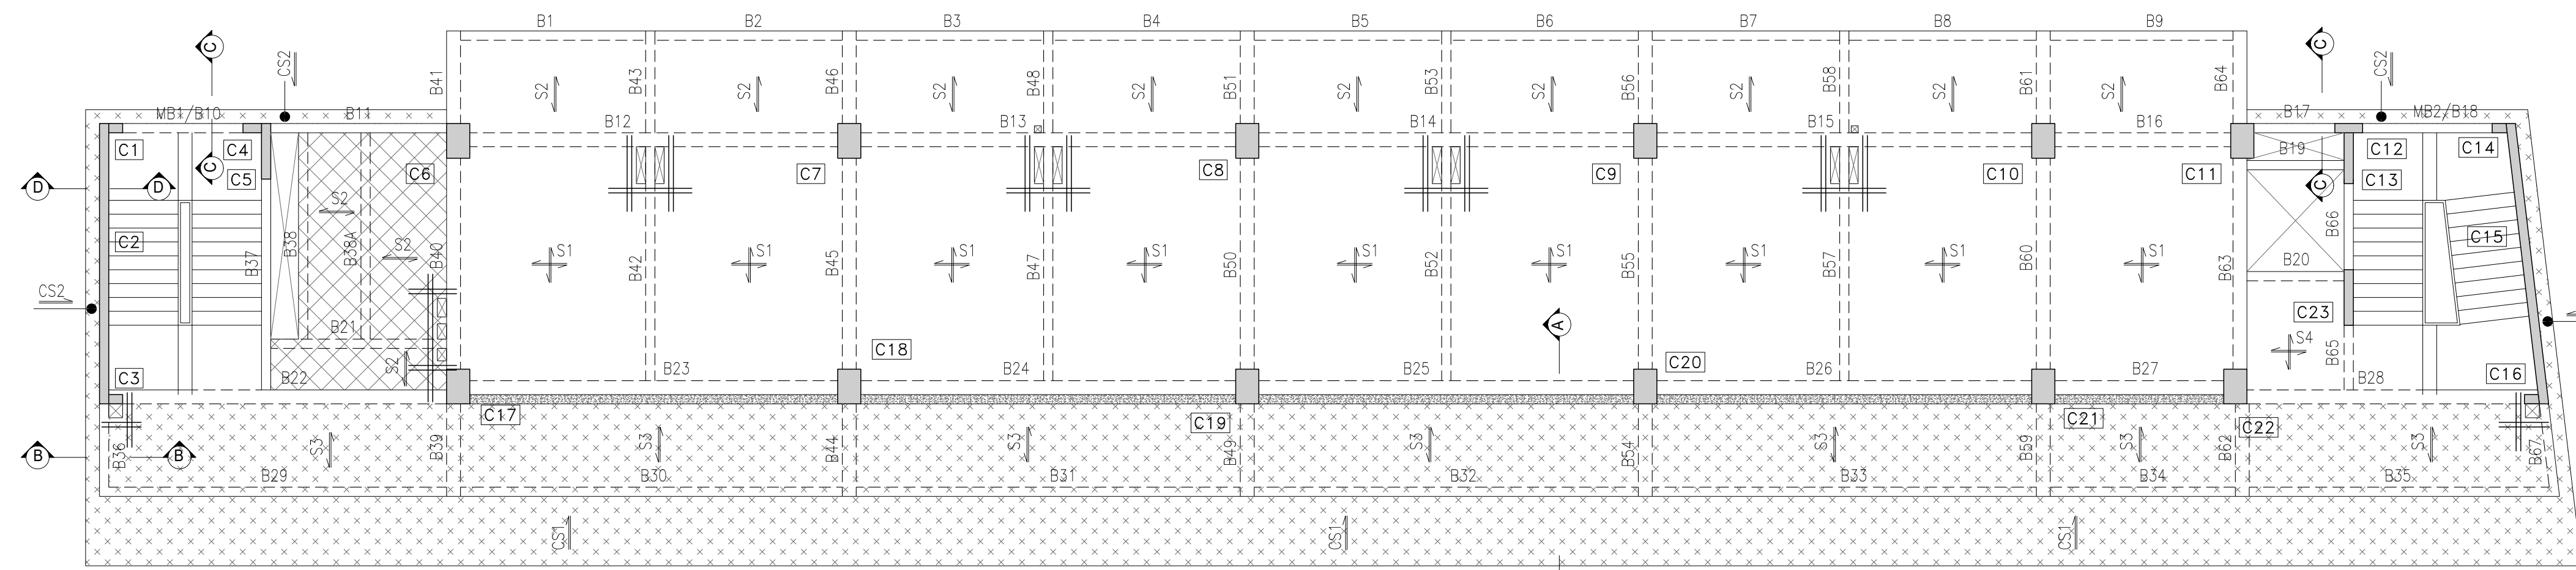


FIRST FLOOR PLAN

FIRST FLOOR SLAB SCHEDULE:-


SLAB MKD.	THICK	MAIN REINF.	DIST REINF.	REMARKS
S1	150	T8@300% st. +T8@300% bt.	T8@300% st. +T8@300% bt.	TWO WAY
S2	125	T8@300% st. +T8@300% bt.	T8@330%	ONE WAY
S3	125	T8@150% AT BOTT. TOP REINF. FROM CS1	T8@330%	ONE WAY
S4	125	T8@300% st. +T8@300% bt.	T8@300% st. +T8@300% bt.	TWO WAY
CS1	150	T10@200% AT TOP	T8@200%	CANTILEVER REFER SEC-A
CS2	150	T8@200% AT TOP	T8@200%	CANTILEVER REFER SEC-C

LEGENDS:-


	COLUMN
	150MM SUNK
	100MM SUNK
	100MM SUNK+100MM FILLING

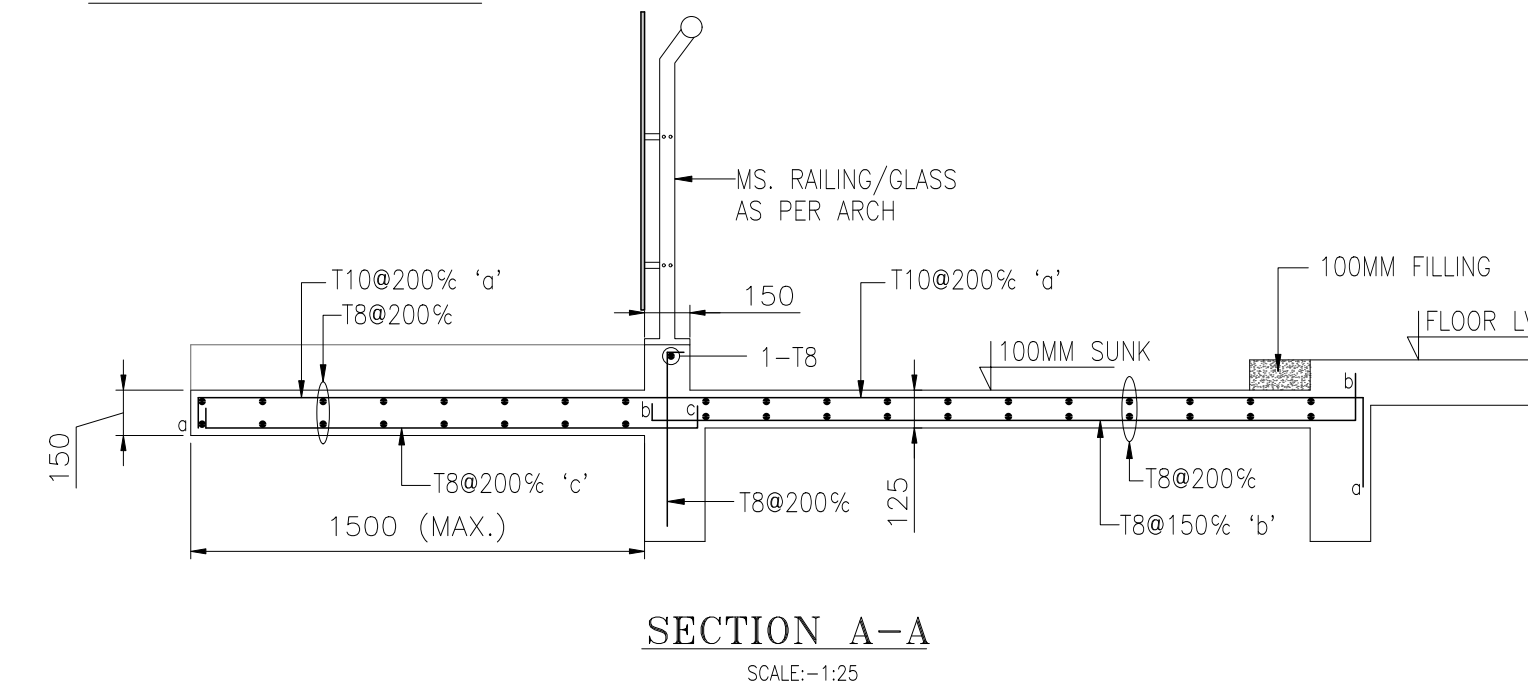


SECTION A-A
SCALE:-1:25

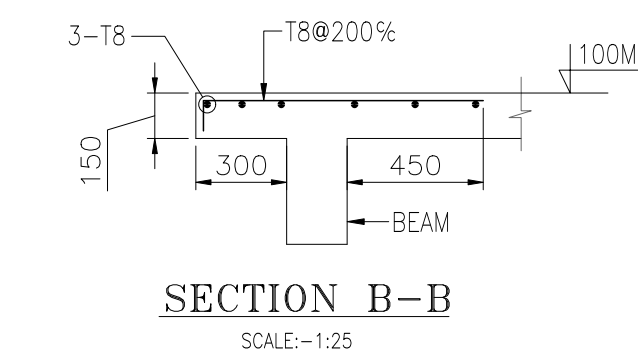

SECTION B-B
SCALE:-1:25

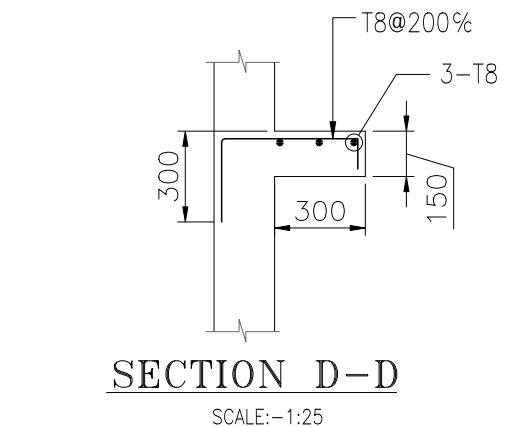

SECTION D-D
SCALE:-1:25

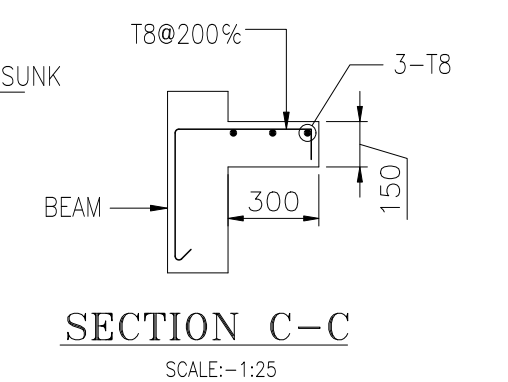


SECTION C-C
SCALE:-1:25




GOOD FOR CONSTRUCTION
RD CONSULTANTS

NOTES:-

- 1 CONCRETE GRADE - M30 & STEEL Fe500 FOR DIA 12 & ABOVE & Fe500 FOR 8 & 10 DIA WITH MIN. ELONGATION 14.5% U.N.O.
- 2 READ THIS DRG WITH RDC TYP. DRG. TYP-01, TYP-02, TYP-07.
- 3 ALSO REFER ARCH & SERVICE CONSULTANTS DWG.
- 4 U.N.O. PROVIDE 2-T12 EXTRA BARS AROUND CUT-OUT IN SLAB.
- 5 FOR COLUMN LINK DETAILS REFER DWG. NO. 'S-201' & 'S-202'
- 6 FOR STAIRCASE DETAIL REFER DWG. NO. 'S-300'
- 7 FOR FIRST FLOOR BEAM ELEVATION REFER DWG. NO. 'S-102-01'
- 8 FOR SECOND FLOOR BEAM ELEVATION REFER DWG. NO. 'S-102-02'

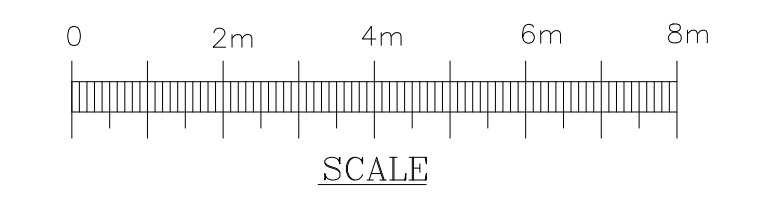

SCALE

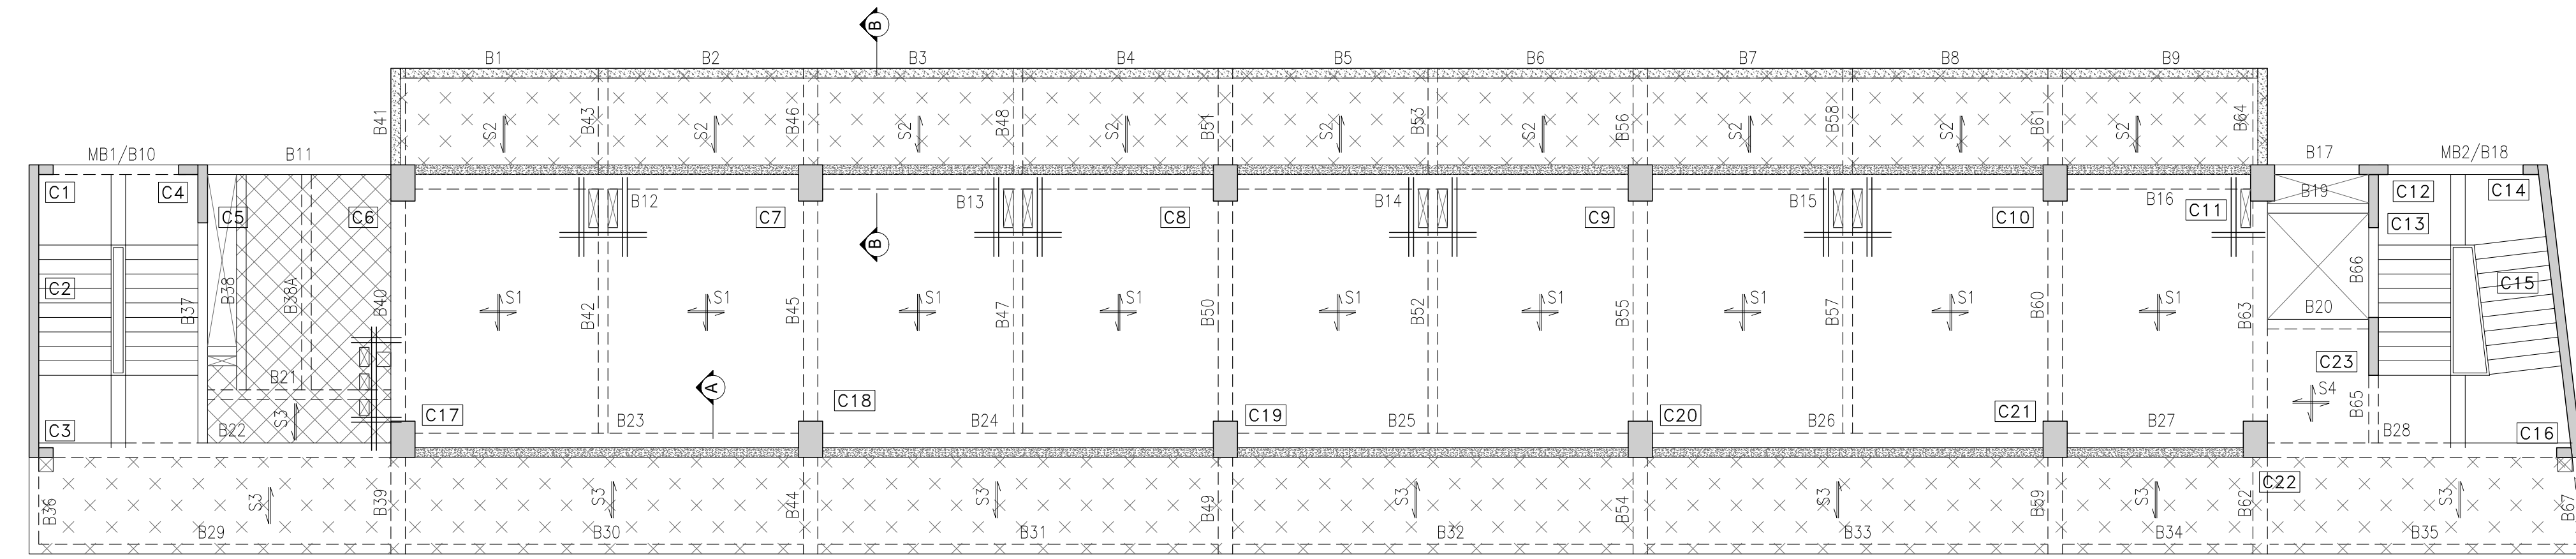


SECOND FLOOR PLAN

FIRST FLOOR SLAB SCHEDULE:-


SLAB MKD.	THICK	MAIN REINF.	DIST REINF.	REMARKS
S1	150	T8@300% st. +T8@300% bt.	T8@300% st. +T8@300% bt.	TWO WAY
S3	125	T8@150% AT BOTT. TOP REINF. FROM CS1	T8@275%	ONE WAY
S4	125	T8@300% st. +T8@300% bt.	T8@300% st. +T8@300% bt.	TWO WAY
S2	125	T8@300% st. +T8@300% bt.	T8@275%	ONE WAY

LEGENDS:-

	COLUMN
	150MM SUNK
	100MM SUNK
	100MM SUNK+100MM FILLING

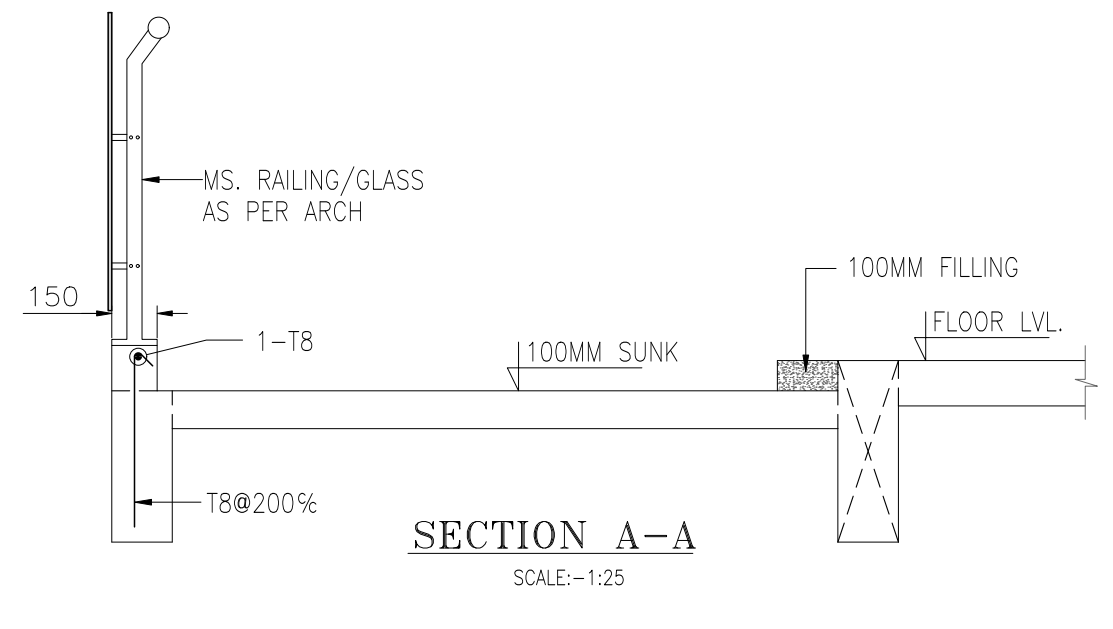

SECTION A-A
SCALE:-1:25

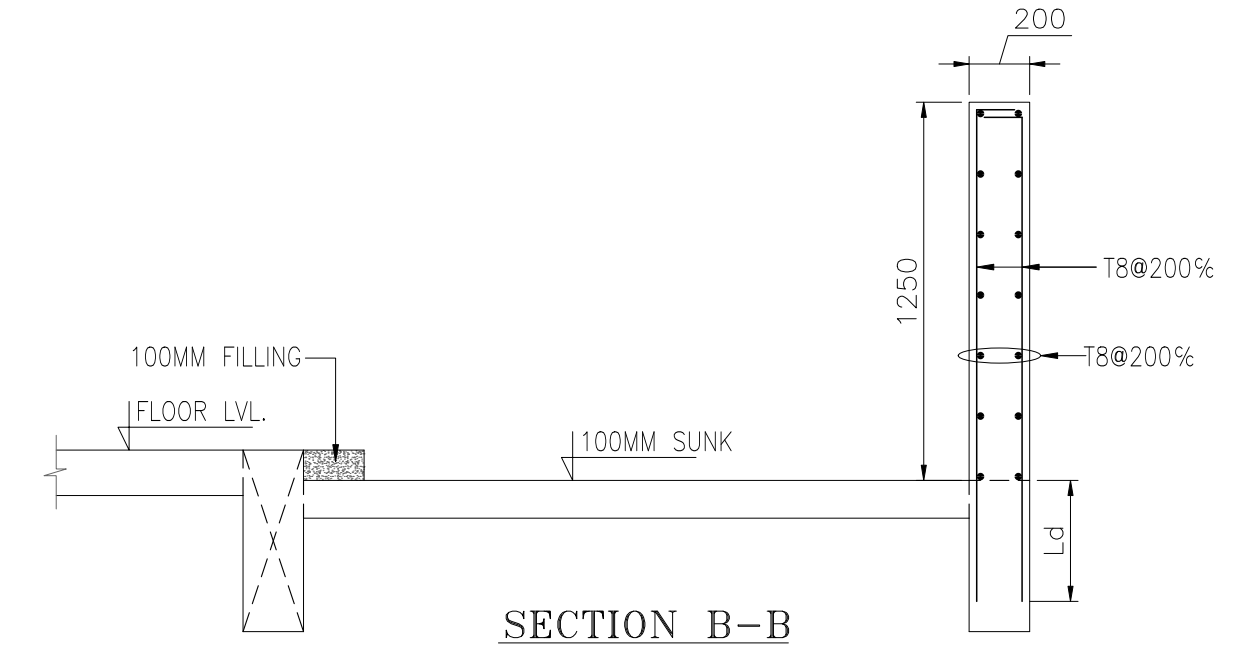

SECTION B-B
SCALE:-1:25

RD	15-03-24	GOOD FOR CONSTRUCTION	YASH	O.P	R.D
----	----------	-----------------------	------	-----	-----

REVISION	DATE	REVISION DESCRIPTION	DRAWN BY	CHK'D BY	APP. BY

ISSUED FOR:
 APPROVAL
 ADVANCE
 MUNICIPAL
 CONSTRUCTION

RD CONSULTANTS
 Office - 221, Shankar Niwas, LBS marg Toll gate
 Regd. Add- B 1102, Vasudha Dosti Vihar Vartak Nagar, Pokhran Road no 1, Thane West, 400 606
 mail:- rdchconsultants@gmail.com
 rd_ch@hotmail.com

ARCH Pankaj Sangwan Associates
 C 207, Sheikh Sarai Phase 1
 New Delhi 110017
 tel.- fax.124.410.5955
 info@psastudio.com

CLIENT M3M INDIA PVT. LTD.

PROJECT PROPOSED ROW HOUSING PLOTTED COLONY OVER AN AREA MEASURING 8.74 ACRES IN SECTOR 79-79B, GURUGRAM

TITLE FIRST FLOOR & SECOND FLOOR LAYOUT (COMMERCIAL)

SCALE	N.T.S.	SHEET SIZE	A1	SHEET NUMBER	01 OF 01
JOB NUMBER	55-22	DRAWING NUMBER	S-102	REVISION	RO

