





**PROPOSED HOUSING  
PLAN FOR RAJ  
DEVELOPERS ON  
PLOT NO -GH-1,  
SECTOR -4EXT,  
ROHTAK**


SCHEDULE OF JOINTS

S.NO	TYPE	SIZE	DILLUV LEVEL
01.	D	1.800x2.40	+0.00
02.	DH	1.800x2.40	+0.00
03.	DE	1.800x2.25	+0.00
04.	DD	0.750x2.25	+0.00


  

S.NO	TYPE	SIZE	DILLUV LEVEL
01.	DW1	2.800x2.40	+0.00
02.	DW2	2.700x2.40	+0.00
03.	WB	0.800x2.40	+0.00
04.	WVEP	0.800x1.20	+1.20
05.	WVEK	0.800x1.20	+1.10
06.	WB	1.800x0.80	+1.50


SAINT... ET  
 VICE MEND...  
 DTP (P/O)  
 Manager  
 Director  
 SBC

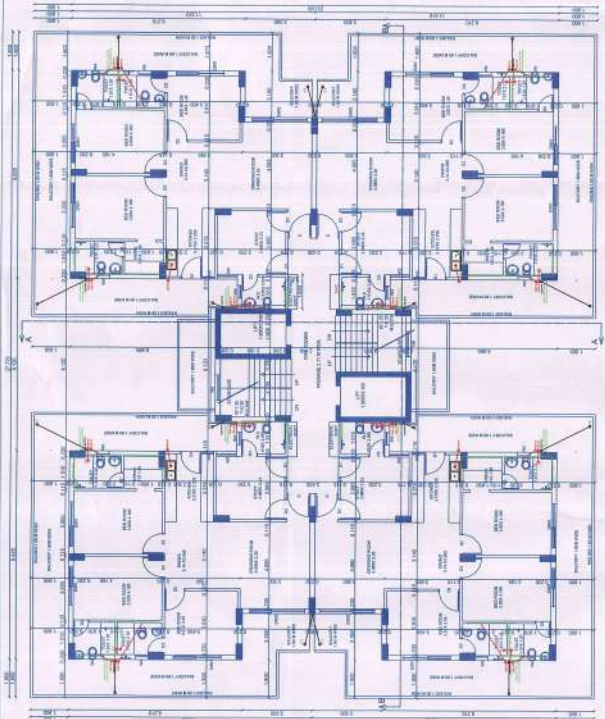


FIRST FLOOR PLAN

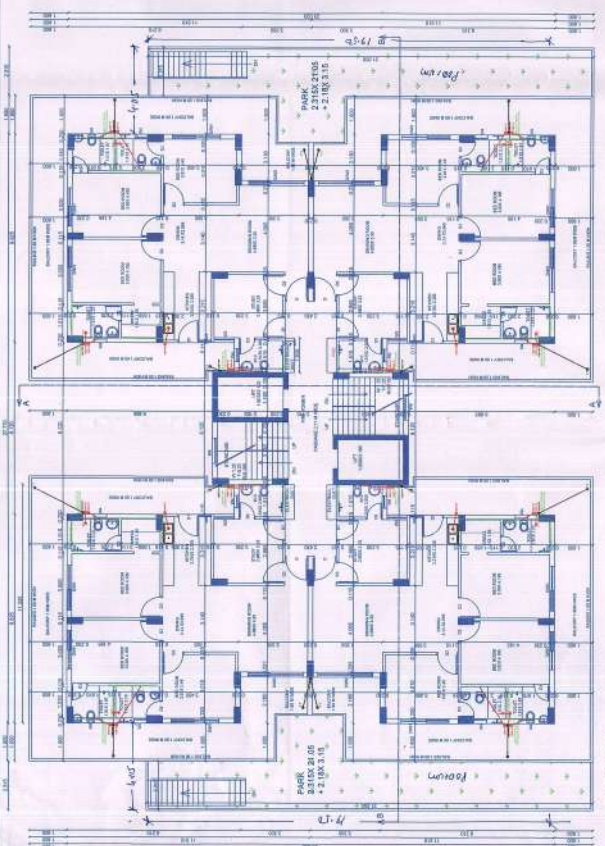

SECOND FLOOR PLAN

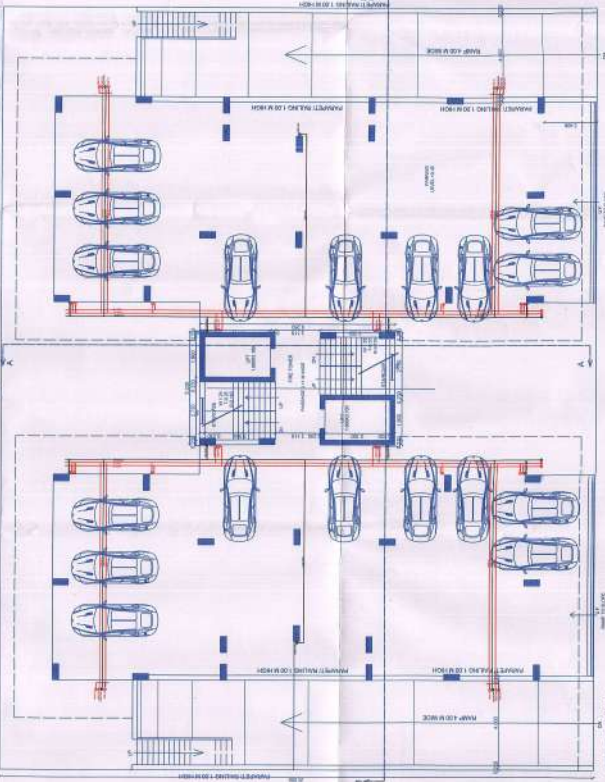

FIRST FLOOR PLAN

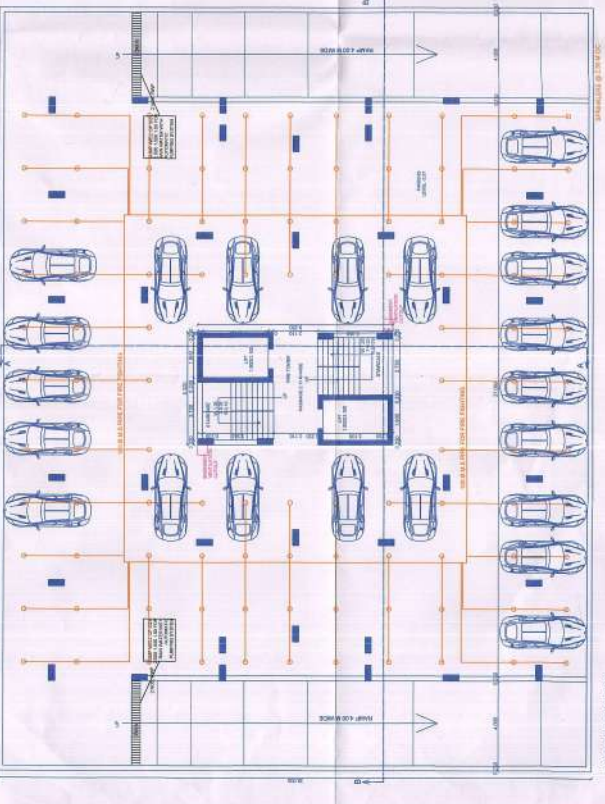

BASMENT FLOOR PLAN

TITLE: FLOOR PLAN  
 SCALE: 1/30  
 DRAWING NO: 2/5

For RAJ DEVELOPERS  
 Proprietor

OWNER

ARCHITECT



**CREATIONS**  
 ARCHITECTURAL & INTERIORS  
 3020E 3RD FLOOR, BHIMNATH WARD, MCD, RAHWALA  
 PUNJAB, INDIA, CONTACT NO. 91-9815011967  
 E-MAIL: creations\_3020e@gmail.com



**PROPOSED HOUSING  
PLAN FOR RAJ  
DEVELOPERS ON  
PLOT NO -GH - 1,  
SECTOR - 4EXT,  
ROHTAK**

SCHEDULE OF ENERGY

Sl. No.	TYPE	SIZE	UNIT	CHILLVA. (KWH)
01.	D	1.1002.40	2.5	+2.40
02.	D1	1.0002.40	2.5	+2.40
03.	D2	1.0002.30	2.5	+2.25
04.	D3	0.7502.25	2.5	+2.25

Sl. No.	TYPE	SIZE	UNIT	CHILLVA. (KWH)
01.	Down	2.4002.40	+0.00	+2.40
02.	Down	2.7002.40	+0.00	+2.40
03.	Up	0.8002.40	+0.00	+2.40
04.	Up	0.8001.75	+1.00	+2.40
05.	Up	1.0001.30	+1.50	+2.40
06.	Up	1.0003.00	+1.50	+2.40

SACTIONED DATED 14/11/24  
VICE MERNING 2024  
DIP (P) STP CIP  
DIP (P) STP CIP  
DIP (P) STP CIP  
DIP (P) STP CIP


TITLE: FLOOR PLAN  
SCALE: 1:80  
DRAWING NO.: 315  
N

For RAJ DEVELOPERS  
Proprietor


OWNER

ARCHITECT


**CREATIONS**  
ARCHITECTS & PLANNERS  
PUNJAB  
PH-88241074, 9916320274, 972-901787  
E-mail: creations\_3d@creations.com

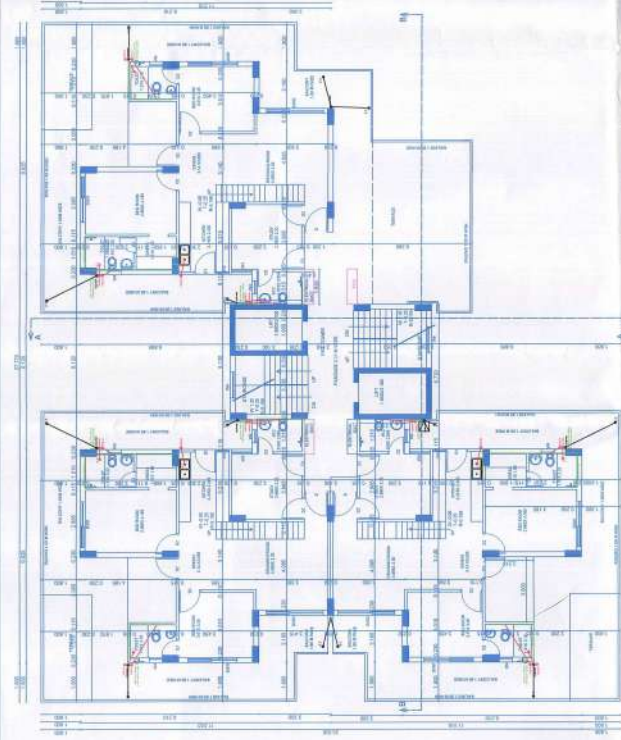


7TH FLOOR PLAN

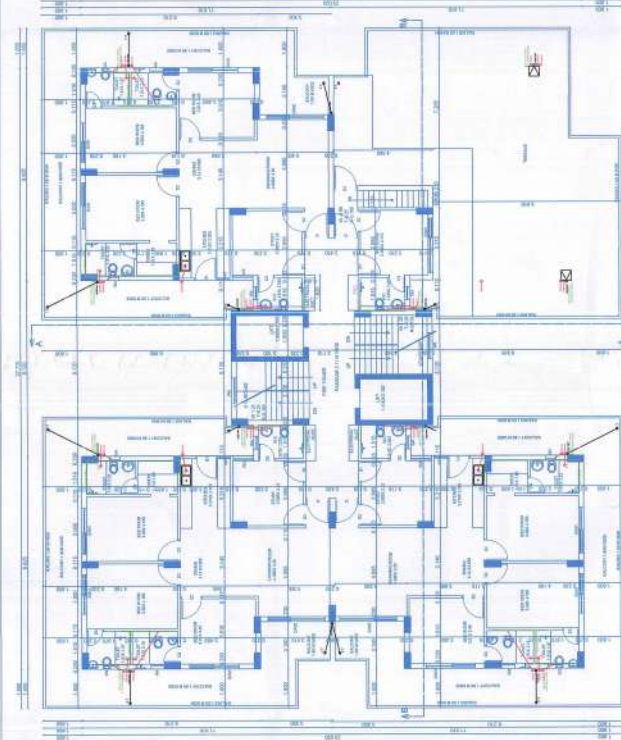

8TH FLOOR PLAN

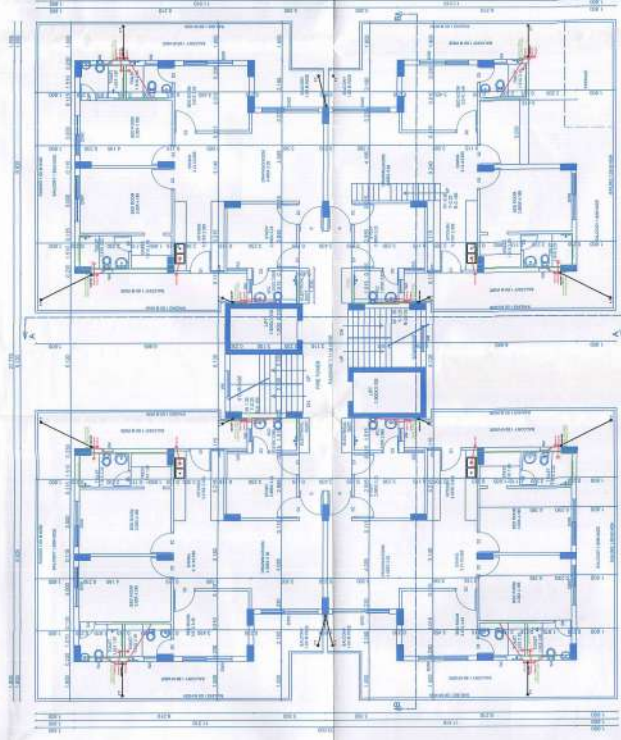


9TH FLOOR PLAN

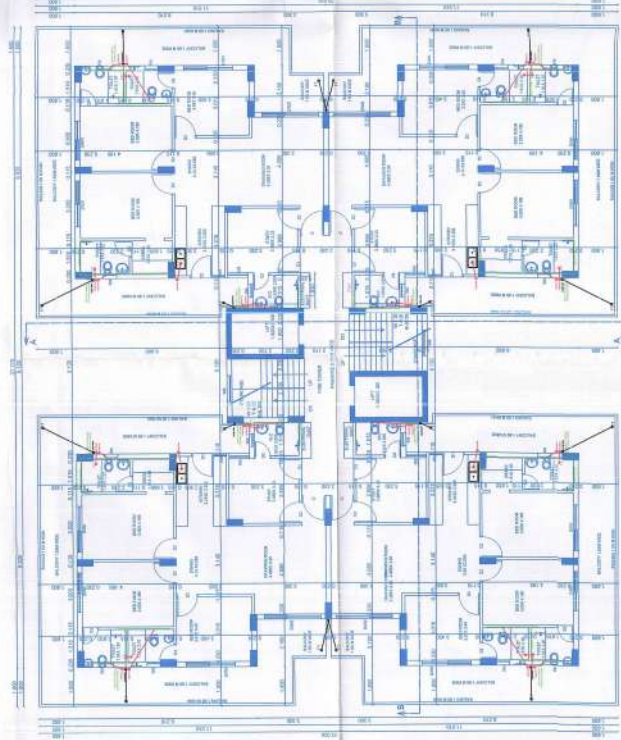

10TH FLOOR PLAN



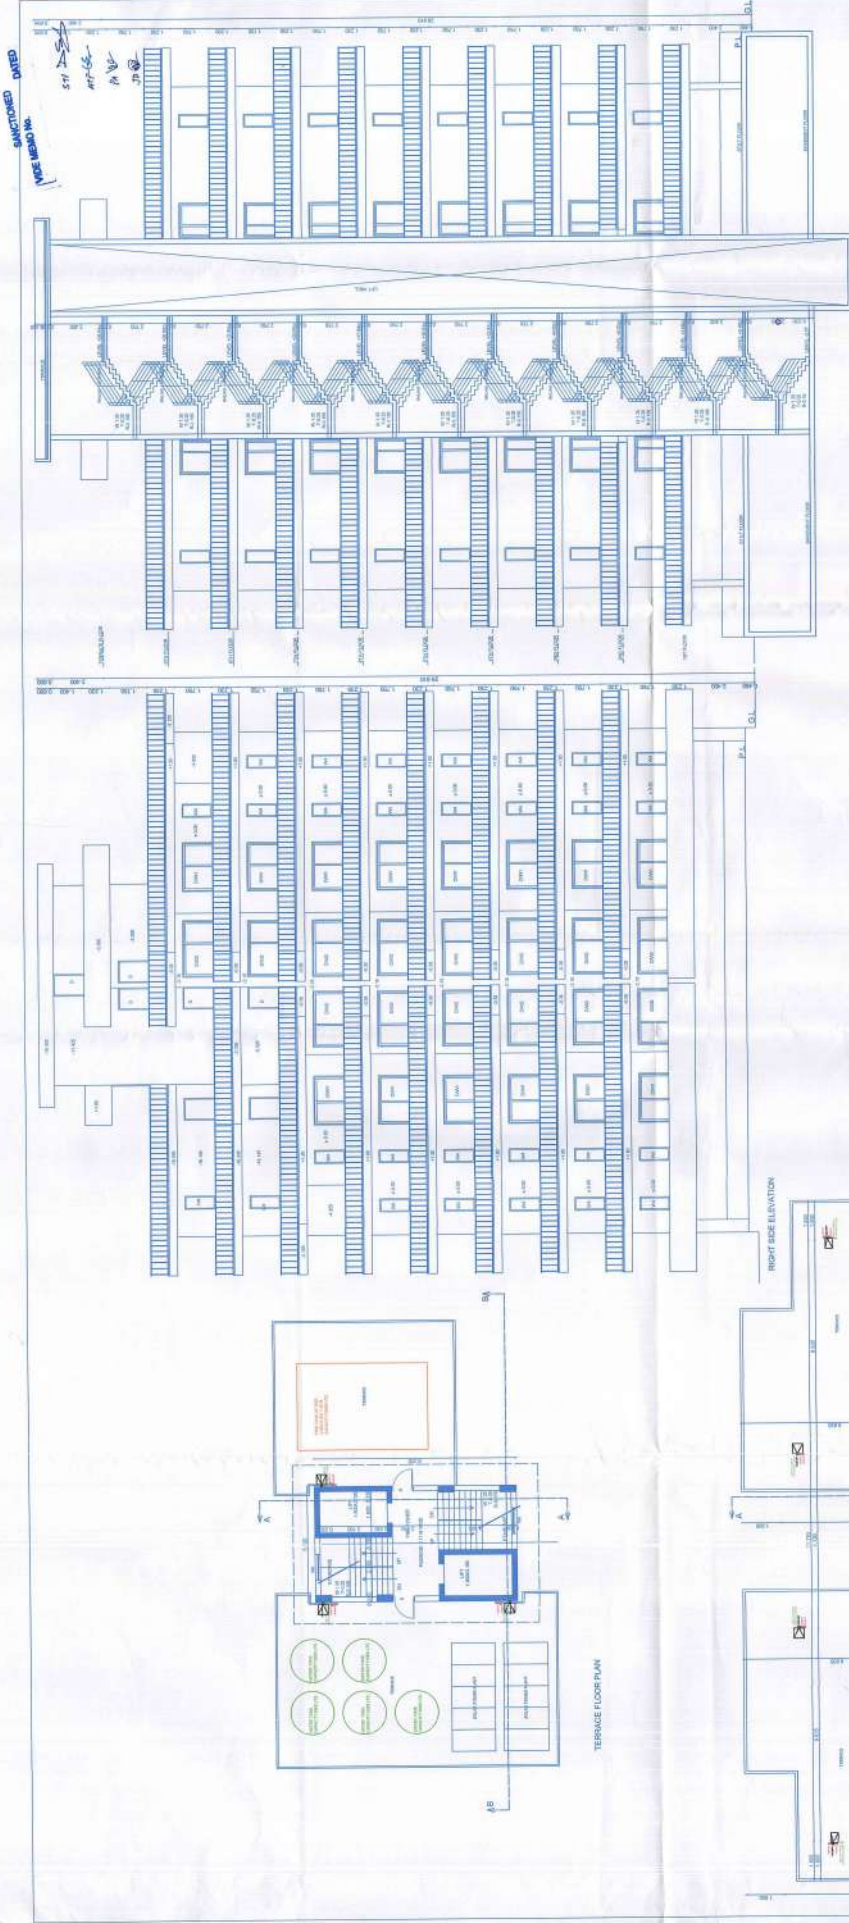

SANCTIONED DATED  
 10/05/2018  
 10/05/2018  
 10/05/2018

SECTION A-A

TERRACE FLOOR PLAN

RIGHT SIDE ELEVATION

2<sup>ND</sup> FLOOR PLAN

VIDE M...  
 10/05/2018  
 10/05/2018  
 10/05/2018

**CREATIONS**  
 ARCHITECTS  
 10/05/2018  
 10/05/2018  
 10/05/2018

For RAJ DEVELOPERS  
 RAJ DEVELOPERS  
 RAJ DEVELOPERS

TITLE: FLOOR PLAN, ELEVATIONS AND SECTION  
 SCALE: 1:100  
 DRAWING NO: 4/5

PROPOSED HOUSING  
 PLAN FOR RAJ  
 DEVELOPERS ON  
 PLOT NO -GH - 1,  
 SECTOR - 4EXT, ROHTAK.



PROPOSED HOUSING  
 PLAN FOR RAJ  
 DEVELOPERS ON  
 PLOT NO -04 - 1,  
 SECTOR - 4EXT,  
 ROHTAK.

SRV  
 14/08/20  
 M. V.  
 SD


ENGINEERED  
 AND APPROVED  
 BY  
 CIVIL ENGINEER  
 RAJ  
 RAJ RAJ RAJ  
 RAJ RAJ RAJ  
 RAJ RAJ RAJ

TITLE: BEHAVIOUR AND SECTION  
 SCALE: 1:100  
 DRAWING NO: 5/5

OWNER  
 ARCHITECT  
 For RAJ DEVELOPERS  
 Raj  
 Proprietor



**CREATIONS**  
 ARCHITECTURE  
 500-30, 2ND FLOOR, MARKET WARD, MCC, PANCHKULA  
 PH: 9154-10354, 9154-10355, 9172-501107  
 Email: creations\_2008@yahoo.com

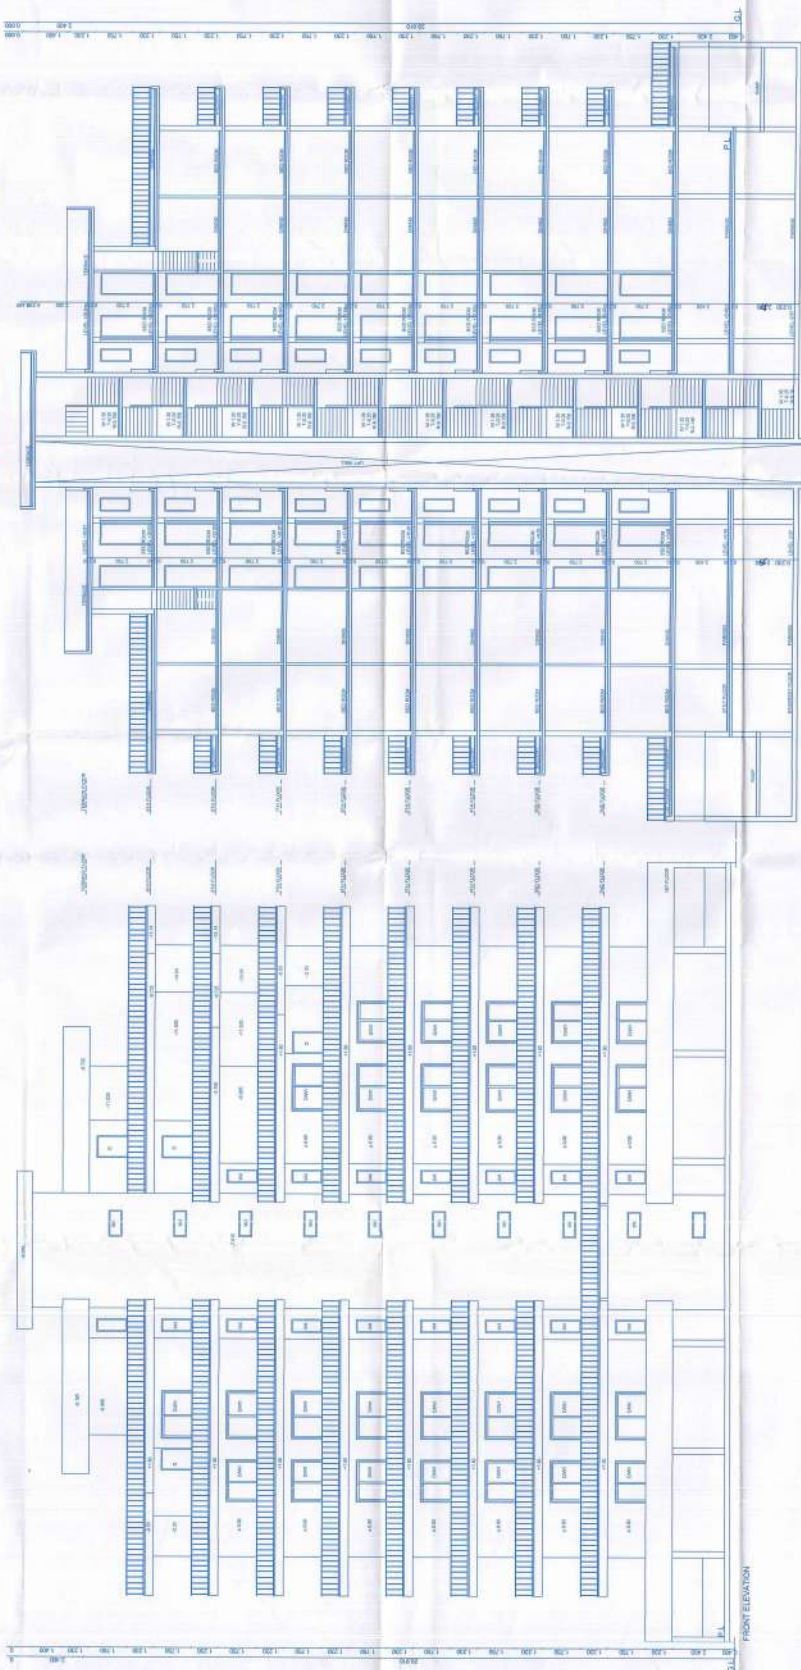

FRONT ELEVATION

SECTION B-B