

M/s. [Firm Name]
 [Address]
 [Phone]
 [Email]

NOTES
 1. BUILDING WILL BE DESIGNED (STRUCTURES) AS PER RELEVANT IS CODES FOR EARTH QUAKE RESISTANCE.
 2. BUILDING HAS AUTOMATIC SPRINKLER SYSTEM ON ALL FLOORS.
 3. THE BUILDING IS FULLY VENTILATED & CENTRALLY AIR CONDITIONED WITH 100% POWER BACKUP.

LEGEND

- 1. 100% BACKUP BY UPS
- 2. 100% BACKUP BY UPS
TRUCK LOAD

NO.	AREA	LOAD	UNIT
1	1.00	1.00	1.00
2	2.00	2.00	2.00
3	3.00	3.00	3.00
100	100.00	100.00	100.00

PROJECT
 REVISED BUILDING PLANS OF GROUP HOUSING SCHEME "THE DAHLIAS" IN ZONE-10 FALLING IN GROUP HOUSING COLONY AREA MEASURING 476.8015 ACRES NAMED DLF 5 FORMERLY KNOWN AS DLF CITY PHASE-V) GURUGRAM BEING DEVELOPED BY DLF LIMITED.
PROJECT ARCHITECT
 RSP DESIGN CONSULTANTS
 UNIT 03, BESTECH BUSINESS TOWER
 GURUGRAM, HARYANA 122018, INDIA
OWNER
 DLF LIMITED
 THE SHOPPING MALL DLF
 QUTAB ENCLAVE (PHASE-I)
 GURGAON, HARYANA 122002
ASSOCIATES ARCHITECT
 G & C ASSOCIATES
 Plot No.428, Sector-37C, Near GAV
 International School,
 PH-8860131417
 Gurgaon-122006
ARCHITECT'S SEAL & SIGNATURE

OWNER'S SEAL & SIGNATURE

Scale: 1:100
Drawing No.:
 Tower-8 (Tower-5)
 15TH & 27TH REFUGE FLOOR PLAN
 & 27TH FLOOR PLAN & AREA
 CALCULATION OF REFUGE
 TERRACE (15TH & 27TH)
 FLOOR
 18-02
DLF 5

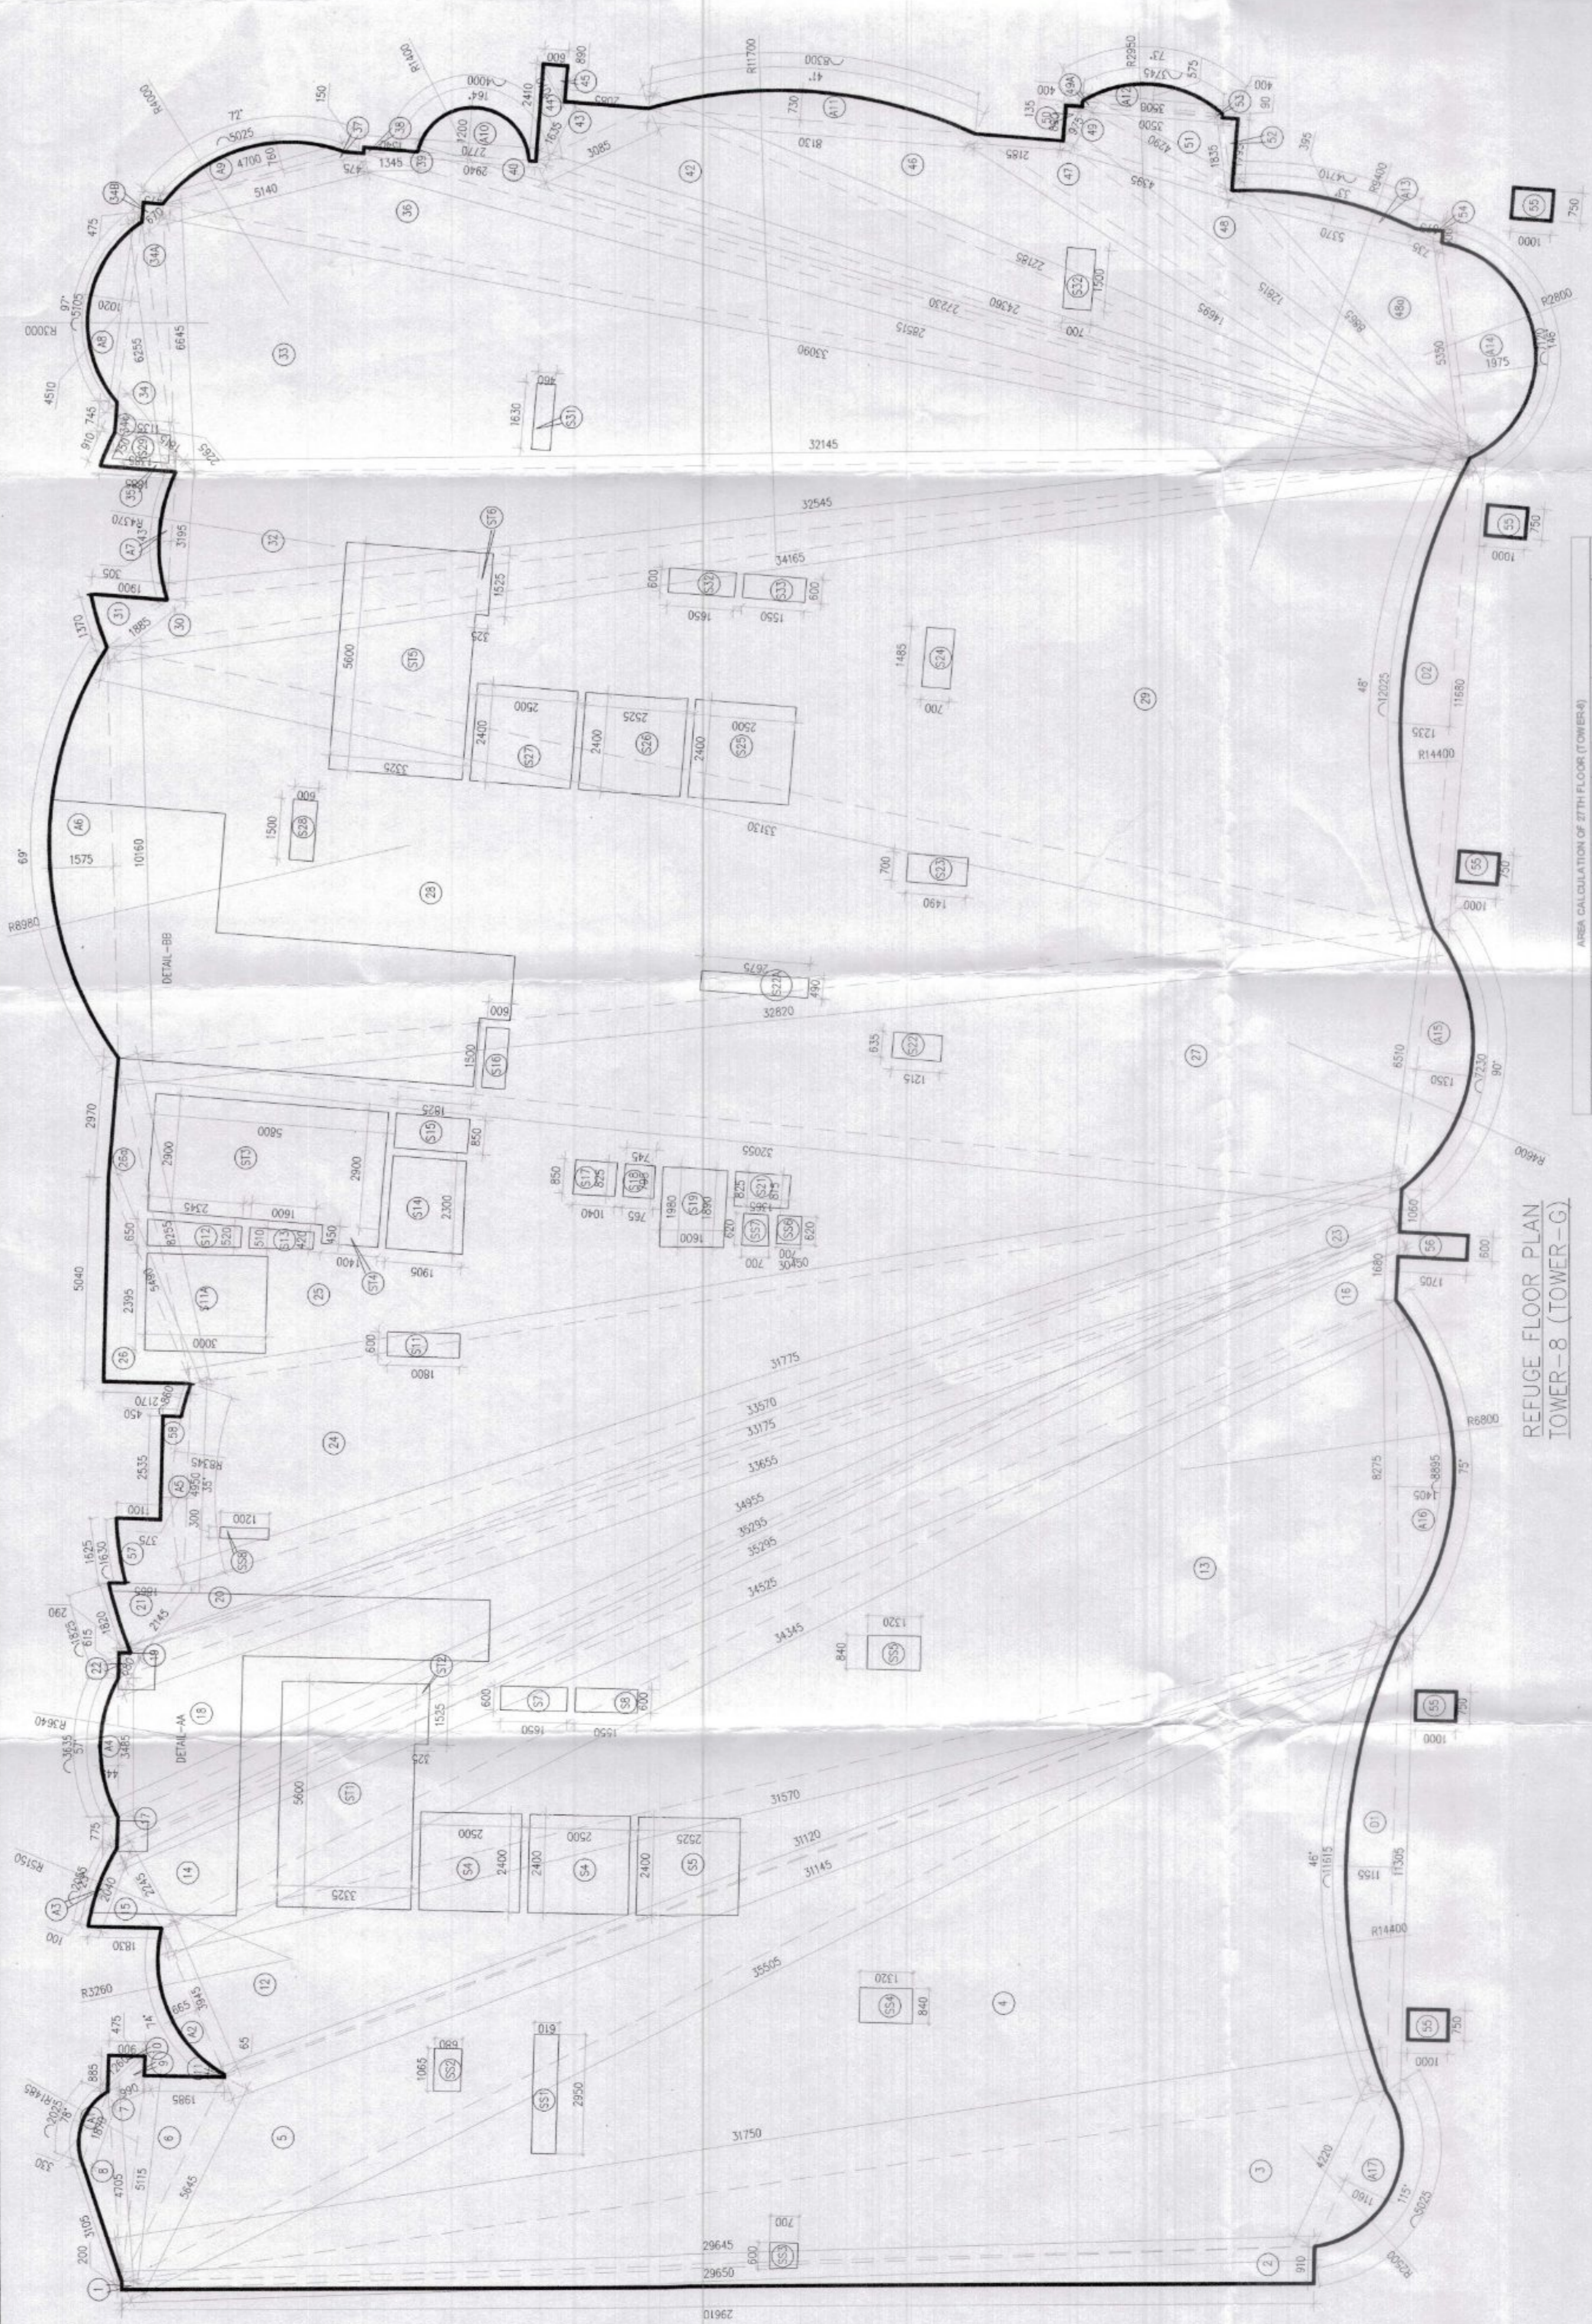

ADDITIONAL AREA CALCULATION OF REFUGE FLOOR TOWER-8

NO.	AREA	LOAD	UNIT
1	1.00	1.00	1.00
2	2.00	2.00	2.00
3	3.00	3.00	3.00
4	4.00	4.00	4.00
5	5.00	5.00	5.00
6	6.00	6.00	6.00
7	7.00	7.00	7.00
8	8.00	8.00	8.00
9	9.00	9.00	9.00
10	10.00	10.00	10.00
11	11.00	11.00	11.00
12	12.00	12.00	12.00
13	13.00	13.00	13.00
14	14.00	14.00	14.00
15	15.00	15.00	15.00
16	16.00	16.00	16.00
17	17.00	17.00	17.00
18	18.00	18.00	18.00
19	19.00	19.00	19.00
20	20.00	20.00	20.00
21	21.00	21.00	21.00
22	22.00	22.00	22.00
23	23.00	23.00	23.00
24	24.00	24.00	24.00
25	25.00	25.00	25.00
26	26.00	26.00	26.00
27	27.00	27.00	