
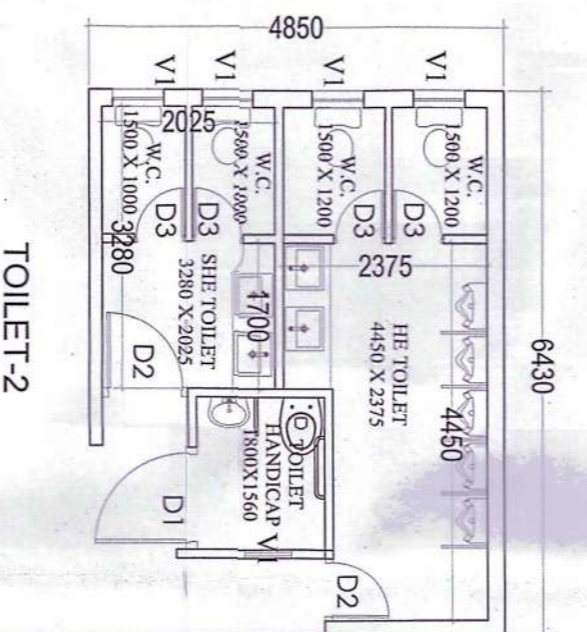


FIRST FLOOR PLAN

AREA DIAGRAM FIRST FLOOR

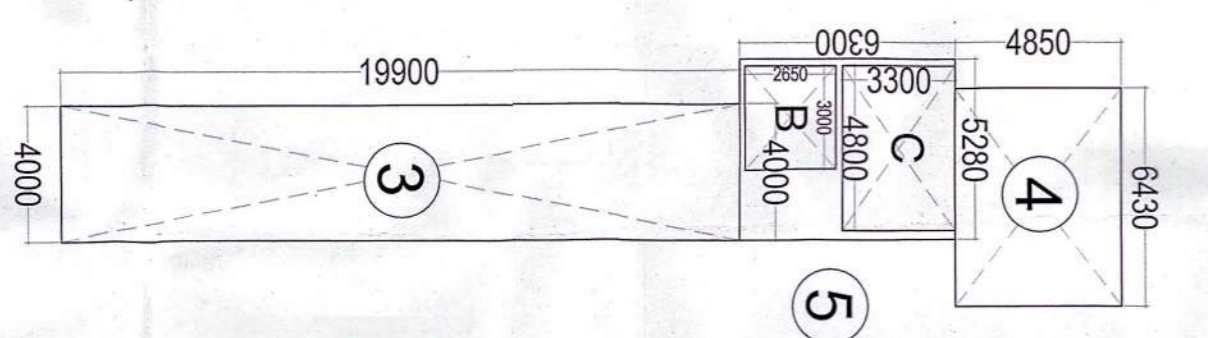

TOILET-2

FIRST FLOOR AREA CHART										
1	1	X	6,400	X	154,100	=	986,24			
2	1	X	15,900	X	3,500	=	55,65			
3	1	X	4,000	X	19,900	=	79,60			
4	1	X	6,430	X	4,950	=	31,19			
5	1	X	5,280	X	6,300	=	33,26			
DEDUCTIONS										
A	2	X	6,200	X	3,300	=	40,92			
B	1	X	3,000	X	2,650	=	7,95			
C	1	X	4,800	X	3,300	=	15,84			
TOTAL						=	64,71			
NET FAR AREA			1185,94		64,71	=	1121,23			

SANCTIONED
MEMO NO.:
DATED:

S.E.P. (P) 6400/27 (9)
 Member Secretary Member
 B.P.A.C. B.P.A.C. B.P.A.C.
 A.P.H.O. A.P.H.O. A.P.H.O.
 AD PA ATP
 Ram Anand Bhasini
 Jd/Ho

ARCHITECTS: **DKA SCALE: 1:1000**
MENTORING NAME
DR. KAMAL BAJAJ
 ARCHITECT: **CA/19/17/91**
 95B, Sector-14, Gurgaon
 ARCHITECTS SIGN

CLIENT: **UV LANDBASE PRIVATE LIMITED**
 PROJECT: -
 PROPOSED BUILDING PLAN OF APPROXIMATE GROUP MEMBERSHIP
 OF 2004 DATED 26.02.2020 IN SECTOR-14, PARKINCHANDAN BEANS
 DEVELOPED BY UV LANDBASE PVT LTD.

DRAWING NO: **SUB-27**