

Table with columns: TOWERS, FAR, NON FAR, GROSS AREA, NO OF TOWERS. Sub-tables include FAR & NON FAR CALCULATIONS OF ALL TOWERS (TOWER - A, TOWER - B,C,D,E,F & G, TOWER - H, TOWER - I, TOTAL FAR, TOTAL NON FAR, TOTAL GROSS AREA, TOTAL NO OF TOWERS), COMMUNITY HALL, COMMERCIAL, and NURSERY SCHOOL.

Table with columns: AMBALA CONDOMINIUM, TOTAL LOT AREA, PERMISSIBLE FAR @ 175%, PERMISSIBLE RESIDENTIAL FAR @ 12% (B), PERMISSIBLE AREA FOR CONVENIENT SHOP @ 0.5% OF TOTAL LAND AREA (C), NET PERMISSIBLE RESIDENTIAL FAR @ 187% (A+B), GROUND COVERAGE, PERMISSIBLE GREENING COVERAGE, GROUND COVERAGE USED IN TOWER (A+B+C+D+E+F+G+H+I), GROUND COVERAGE USED IN COMMUNITY BUILDING, GROUND COVERAGE USED IN EWS, GROUND COVERAGE USED IN NURSERY SCHOOL, GROUND COVERAGE USED GUARD ROOM, GROUND COVERAGE USED ELECTRICAL ROOM, TOTAL PROPOSED GROUND COVERAGE.

Table with columns: INVENTORY OF UNITS, BUILDING BLOCKS, NO. OF DWGS, NO. OF DU'S, NO. OF DU'S WITH SERVICE PERSONNEL, POPULATION WITH SERVICE PERSONNEL, NO. OF TOWERS, NO. OF DU, PERSON UNIT, TOTAL PERSON. Includes sections for DUS WITH SERVICE PERSONNEL and EWS.

Table with columns: DENSITY 100-400 PPA, NO. OF DWGS, NO. OF DU'S, NO. OF DU'S WITH SERVICE PERSONNEL, POPULATION WITH SERVICE PERSONNEL, NO. OF TOWERS, NO. OF DU, PERSON UNIT, TOTAL PERSON.

Table with columns: GREEN SUMMARY, PERMISSIBLE GREEN ON RESIDENTIAL AREA, PROPOSED GREEN AREA, TOTAL PROPOSED GREEN AREA, 1:5 M WIDE GREEN BELT MANDATORY, DENSITY, PERMISSIBLE DENSITY, PERMISSIBLE DU, MAIN UNITS WITHOUT SERVICE PERSONAL ROOM (S PERSON/UNIT), MAIN UNIT WITH SERVICE PERSONAL ROOM (SPR) 10% OF MAIN UNITS (7 PERSON/UNIT), EWS UNITS (PERSON/UNIT), TOTAL PROPOSED DENSITY, TOTAL PROPOSED DUS.

Table with columns: AMBALA CONDOMINIUM, BUILT UP AREA, NO. OF TOWERS, TOTAL BUILT UP AREA (SQ.M.), TOWERS, TOWER - A, TOWER - B,C,D,E,F & G, TOWER - H, TOWER - I, TOTAL BUILT UP AREA - TOWERS (A), BASEMENT, TOTAL BASEMENT AREA, TOTAL BUILT UP AREA - BASEMENT (B), OTHER BUILDINGS, COMMERCIAL, NURSERY SCHOOL, FIRE CONTROL ROOM, ELECTRICAL ROOM, WATER TREATMENT PLANT, SCUMMING TANK, GUARD ROOM, SWIMMING POOL, TOTAL BUILT UP AREA - OTHER (C), TOTAL BUILT UP AREA (A+B+C).

Table with columns: BUILDING BLOCKS, BUILT UP AREA, NO. OF TOWERS, TOTAL BUILT UP AREA (SQ.M.), TOWERS, TOWER - A, TOWER - B,C,D,E,F & G, TOWER - H, TOWER - I, TOTAL BUILT UP AREA - TOWERS (A), BASEMENT, TOTAL BASEMENT AREA, TOTAL BUILT UP AREA - BASEMENT (B), OTHER BUILDINGS, COMMERCIAL, NURSERY SCHOOL, FIRE CONTROL ROOM, ELECTRICAL ROOM, WATER TREATMENT PLANT, SCUMMING TANK, GUARD ROOM, SWIMMING POOL, TOTAL BUILT UP AREA - OTHER (C), TOTAL BUILT UP AREA (A+B+C).





Table with columns: INVENTORY OF UNITS, BUILDING BLOCKS, NO. OF DWGS, NO. OF DU'S, NO. OF DU'S WITH SERVICE PERSONNEL, POPULATION WITH SERVICE PERSONNEL, NO. OF TOWERS, NO. OF DU, PERSON UNIT, TOTAL PERSON.

Table with columns: DENSITY 100-400 PPA, NO. OF DWGS, NO. OF DU'S, NO. OF DU'S WITH SERVICE PERSONNEL, POPULATION WITH SERVICE PERSONNEL, NO. OF TOWERS, NO. OF DU, PERSON UNIT, TOTAL PERSON.

Table with columns: GREEN SUMMARY, PERMISSIBLE GREEN ON RESIDENTIAL AREA, PROPOSED GREEN AREA, TOTAL PROPOSED GREEN AREA, 1:5 M WIDE GREEN BELT MANDATORY, DENSITY, PERMISSIBLE DENSITY, PERMISSIBLE DU, MAIN UNITS WITHOUT SERVICE PERSONAL ROOM (S PERSON/UNIT), MAIN UNIT WITH SERVICE PERSONAL ROOM (SPR) 10% OF MAIN UNITS (7 PERSON/UNIT), EWS UNITS (PERSON/UNIT), TOTAL PROPOSED DENSITY, TOTAL PROPOSED DUS.

Table with columns: AMBALA CONDOMINIUM, BUILT UP AREA, NO. OF TOWERS, TOTAL BUILT UP AREA (SQ.M.), TOWERS, TOWER - A, TOWER - B,C,D,E,F & G, TOWER - H, TOWER - I, TOTAL BUILT UP AREA - TOWERS (A), BASEMENT, TOTAL BASEMENT AREA, TOTAL BUILT UP AREA - BASEMENT (B), OTHER BUILDINGS, COMMERCIAL, NURSERY SCHOOL, FIRE CONTROL ROOM, ELECTRICAL ROOM, WATER TREATMENT PLANT, SCUMMING TANK, GUARD ROOM, SWIMMING POOL, TOTAL BUILT UP AREA - OTHER (C), TOTAL BUILT UP AREA (A+B+C).

Table with columns: BUILDING BLOCKS, BUILT UP AREA, NO. OF TOWERS, TOTAL BUILT UP AREA (SQ.M.), TOWERS, TOWER - A, TOWER - B,C,D,E,F & G, TOWER - H, TOWER - I, TOTAL BUILT UP AREA - TOWERS (A), BASEMENT, TOTAL BASEMENT AREA, TOTAL BUILT UP AREA - BASEMENT (B), OTHER BUILDINGS, COMMERCIAL, NURSERY SCHOOL, FIRE CONTROL ROOM, ELECTRICAL ROOM, WATER TREATMENT PLANT, SCUMMING TANK, GUARD ROOM, SWIMMING POOL, TOTAL BUILT UP AREA - OTHER (C), TOTAL BUILT UP AREA (A+B+C).

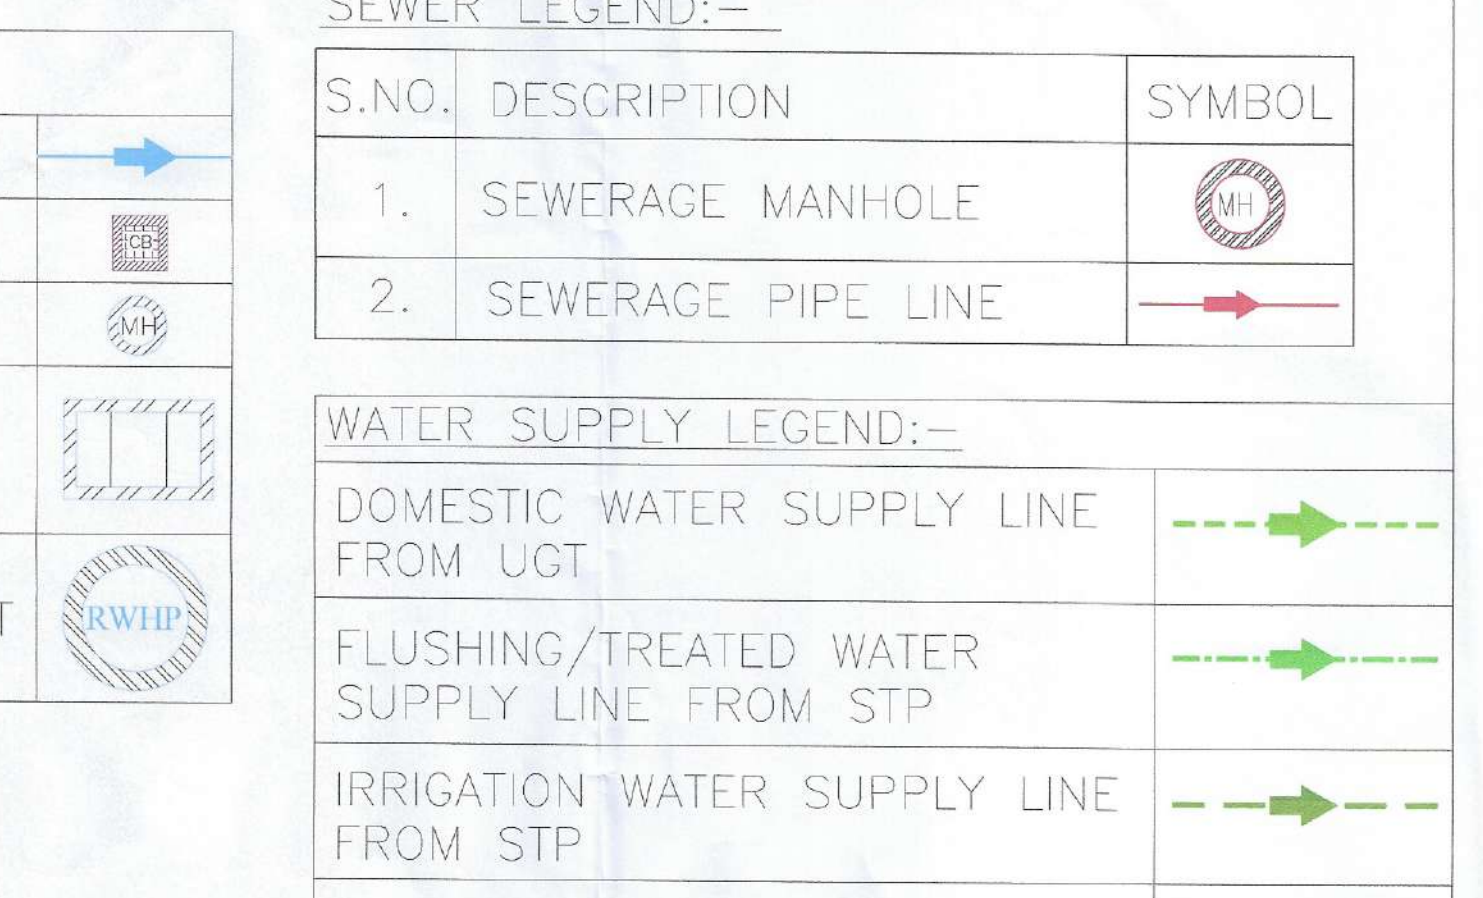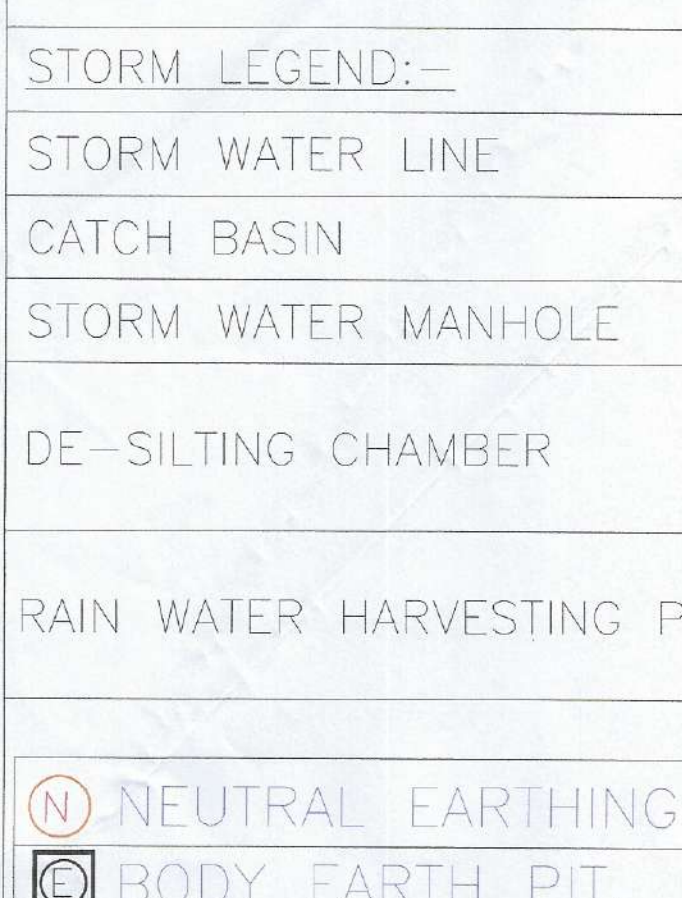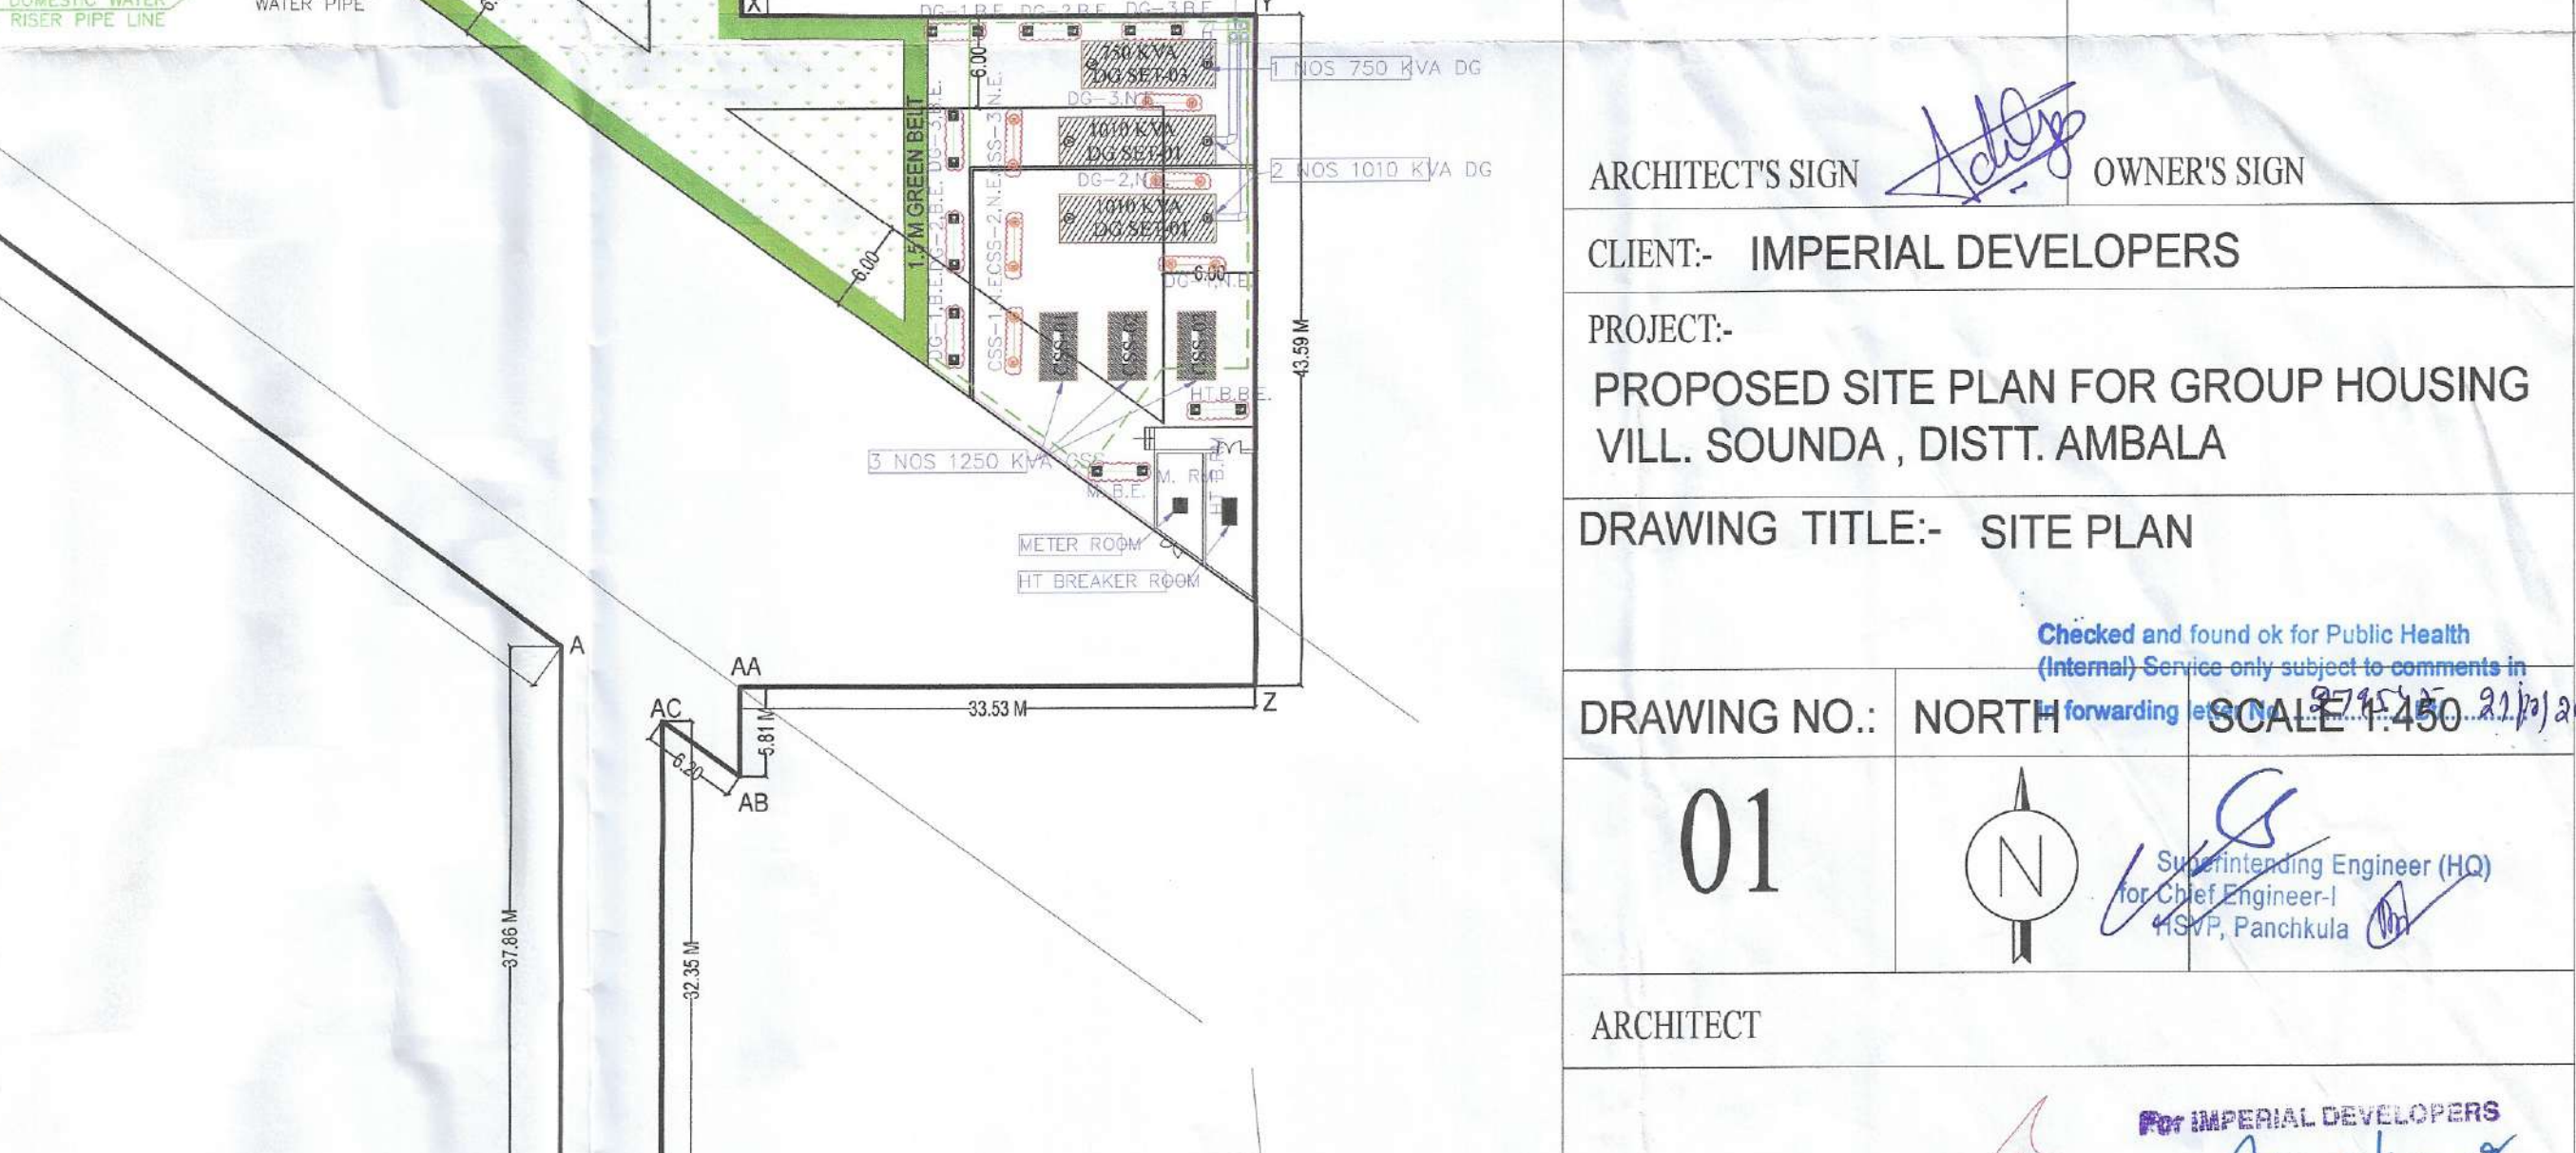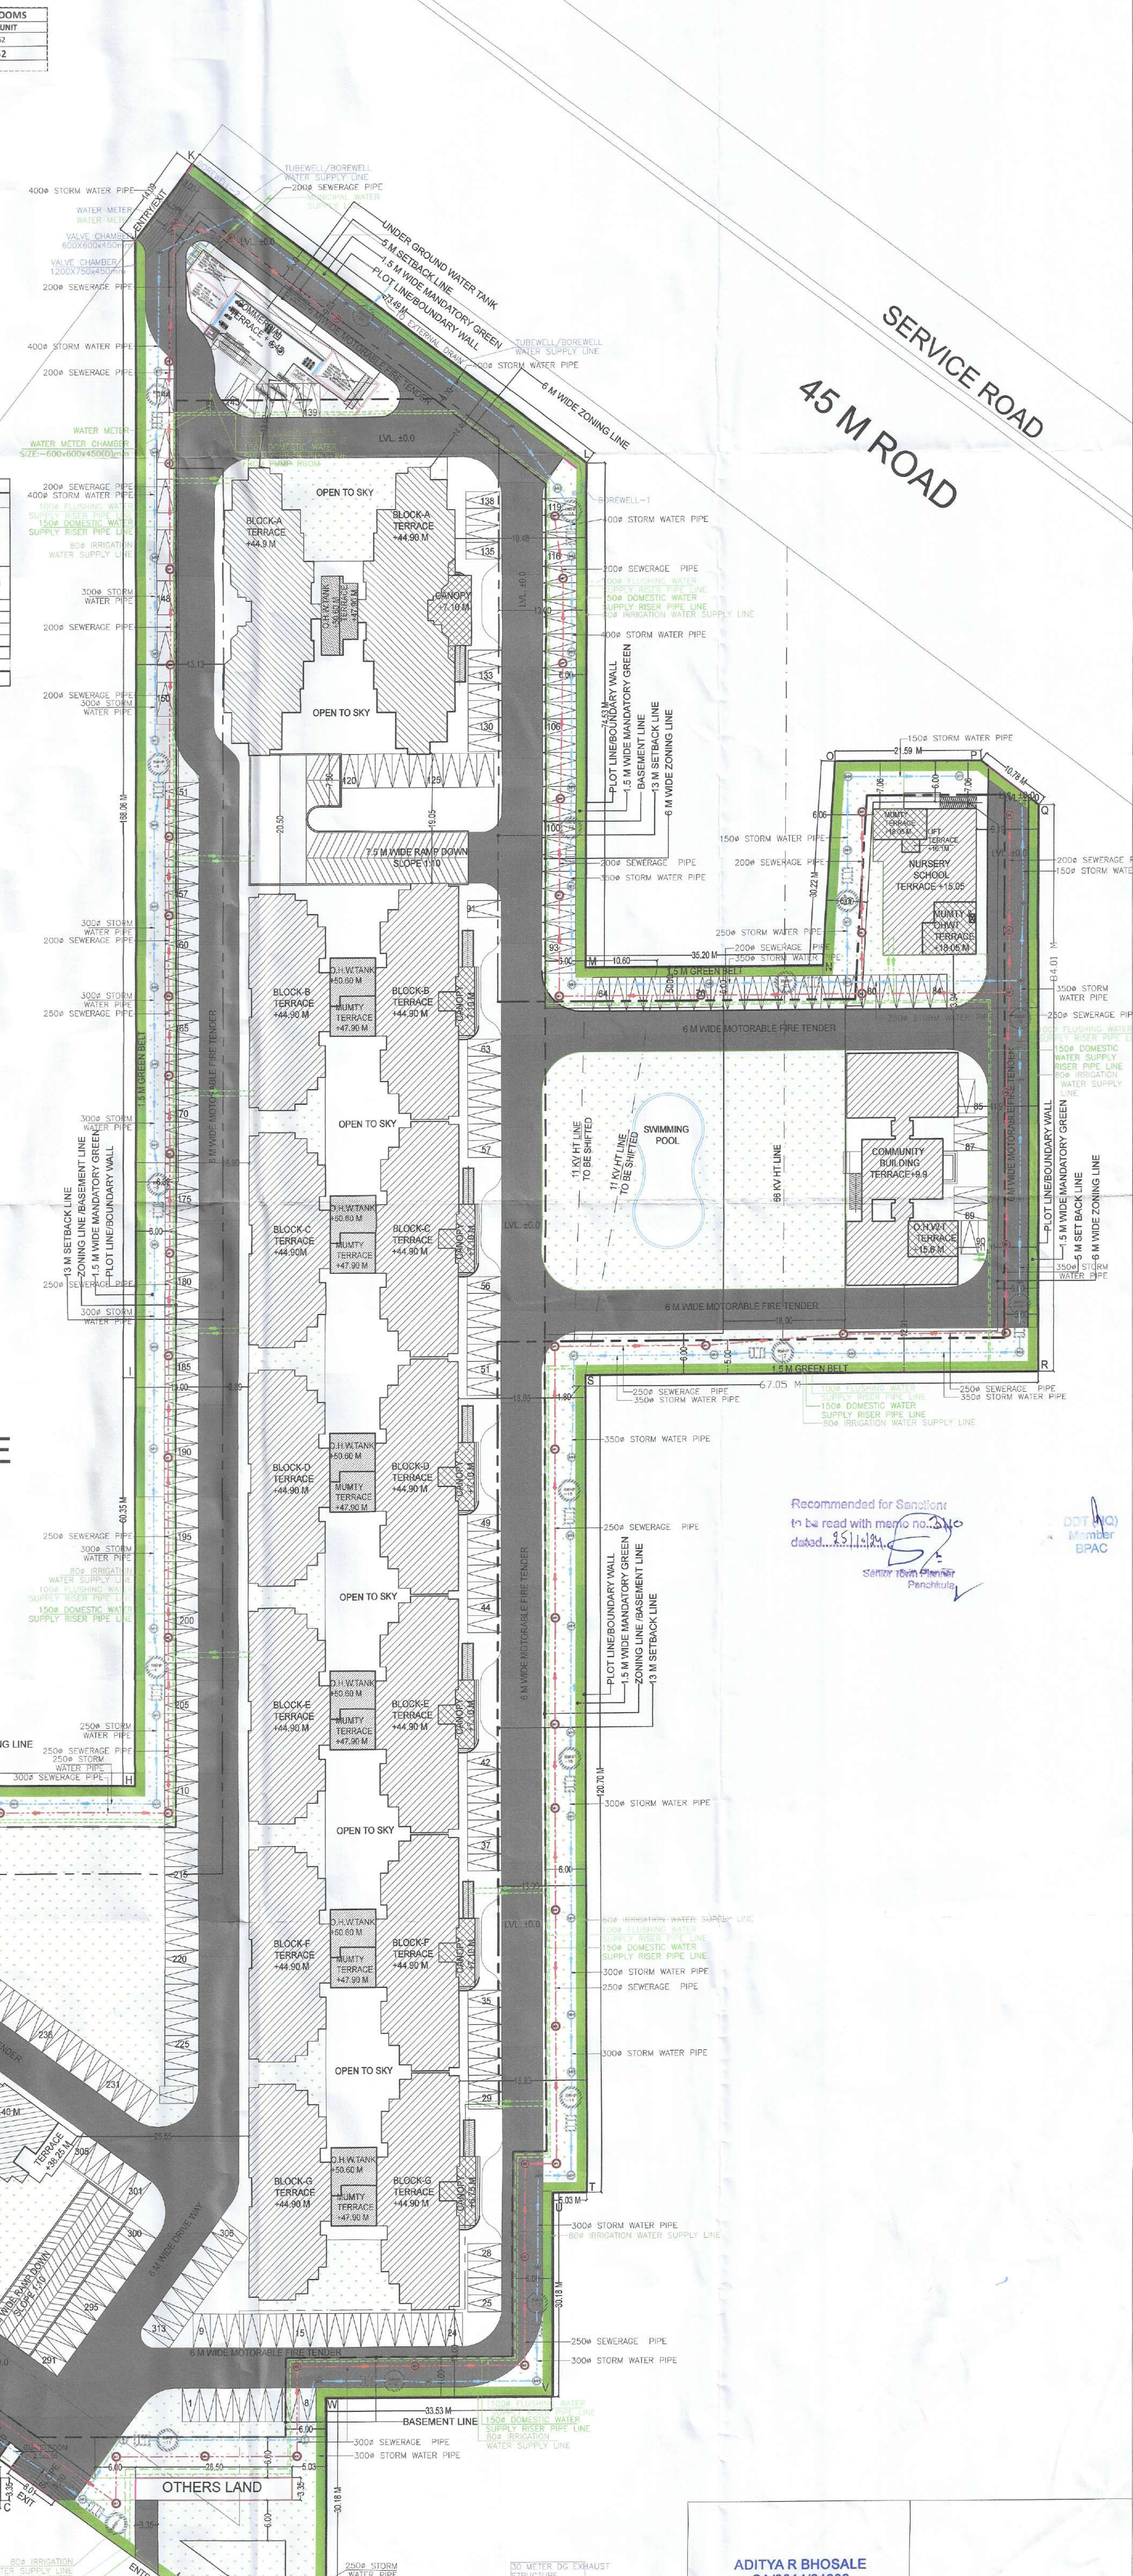

ADITYA R BHOSALE CA/2014/84555. ARCHITECT'S SIGN [Signature]. OWNER'S SIGN [Signature]. CLIENT:- IMPERIAL DEVELOPERS. PROJECT:- PROPOSED SITE PLAN FOR GROUP HOUSING VILL. SOUND'A, DISTT. AMBALA. DRAWING TITLE:- SITE PLAN. DRAWING NO.: NORTH [Signature] SCALE: 1:500. ARCHITECT: DESIGN FORUM INTERNATIONAL. K-47 KALASH COLONY NEW DELHI-110048. PHONE: 011-46556000, FAX 46556001.

6K WIDE REVENUE RAASTA. SANCTIONED TO BE READ WITH HIS OFFICE MEMO NO: 39937 DATED: 16-12-24. M. Jain S.P. Member Secretary B.P.A.C. P. Pandey (SATYA PAL) J.D. (HQ).