
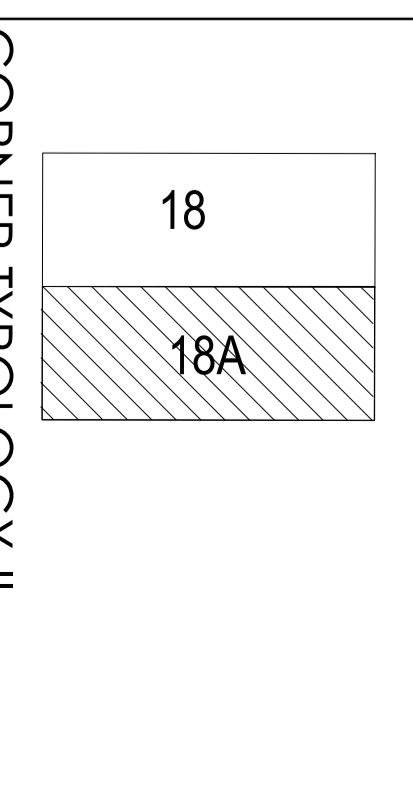



**SUBMISSION DRAWING**

- Notes:**
- Dimensions are not to be scaled.
  - All windows & ventilators are operable.

- Notes:**
- Rear open spaces will be combined and will be shared.
  - Pocket A is a Gated Complex.
  - VBV System is being provided.
  - Full DG power back up is being provided.
  - Tables are mechanical ventilated.

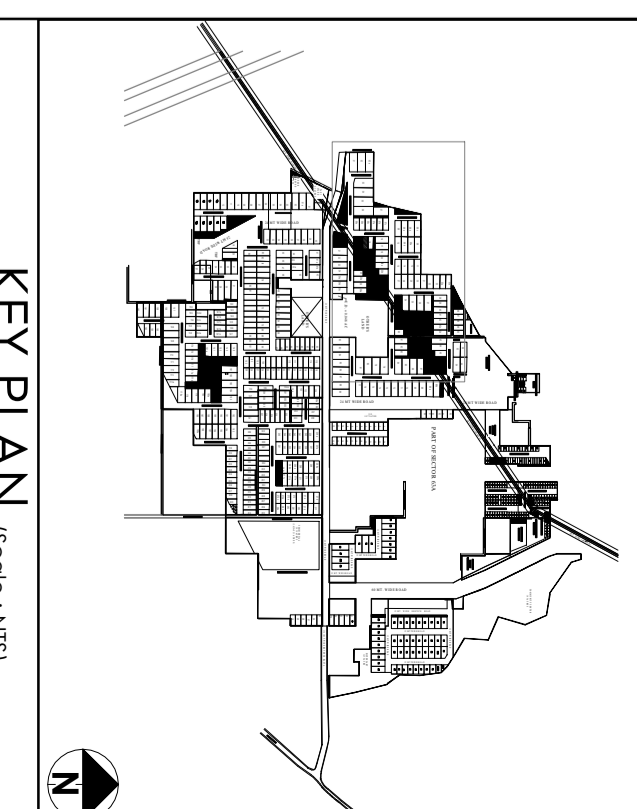

**CORNER TYPOLOGY-II**

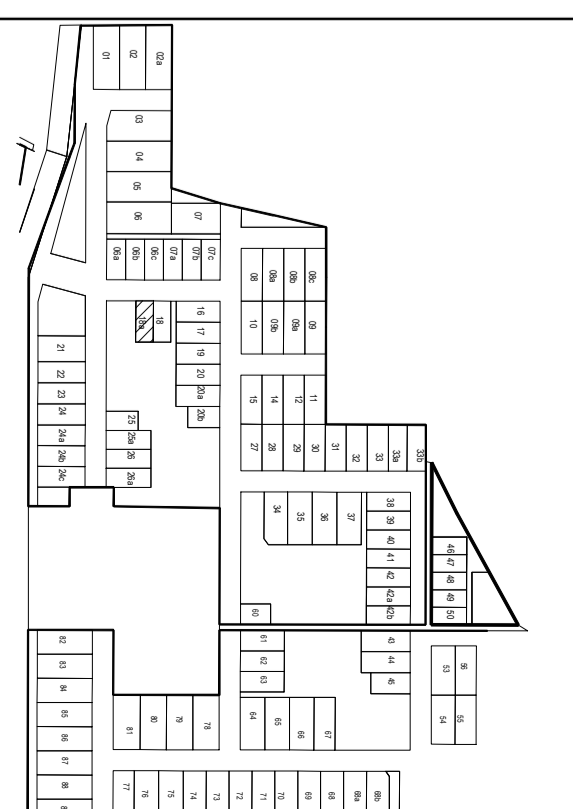

**KEY PLAN**

Sanctioned & Valid For Two Years  
 Architect  
**ARCOP ASSOCIATES PVT. LTD.**  
 Reg. No. 599, Sec-32, Gurgaon-122001

**CORNER TYPOLOGY-II**  
**LOT 234 SQ.MTS TYPE-G**  
**POCKET - A**

**ARCHITECT:**  
 ARCOP Associates Pvt. Ltd.  
 Reg. No. 599, Sec-32, Gurgaon-122001

**Building Services (MEP) Consultants:**

**SNC**  
 Sunil Noyyar Consulting Engineers LLP  
 Head Office : 206, 206A & 206B-206B, 2nd & 3rd floor,  
 Sector-14, Connaught Place, New Delhi (India)  
 Service Center: Gurgaon-122001 (India)  
 Tel : +91-124-4803800 (30 Lines)  
 E-mail : snce@sncegroup.com



**PROJECT TITLE:**

**AVARNA PROJECTS LLP**  
 PART OF RESIDENTIAL PLOT NO. 63A IN  
 SECTION-63A, GURUGRAM - 110202/575  
 ACRES  
 (100.268 ACRES UNDER LICENSE NO.119  
 OF 2011 + 7.6625 ACRES ADDITIONAL  
 LICENSE NO.71 OF 2014 +2.08125 ACRES  
 ADDITIONAL LICENSE NO.104 OF 2019)





**OWNER SIGNATURE** ARCH. SIGNATURE

STILT FLOOR PLAN, FIRST FLOOR PLAN,  
 FOURTH FLOOR PLAN, TERRACE PLAN, Maturity  
 PLAN, ELEVATIONS, SECTION  
 SCALE - 1:100 DATE: JULY, 2024  
 DRAWING NO. A-18A

**NOTE:-**  
 THE RESPONSIBILITY OF THE STRUCTURE DRG, STRUCTURAL  
 STABILITY OF THE BUILDING BEING AGAINST THE EARTH QUACK  
 SHALL BE STAYED ON OWNER'S/ENGINEER.

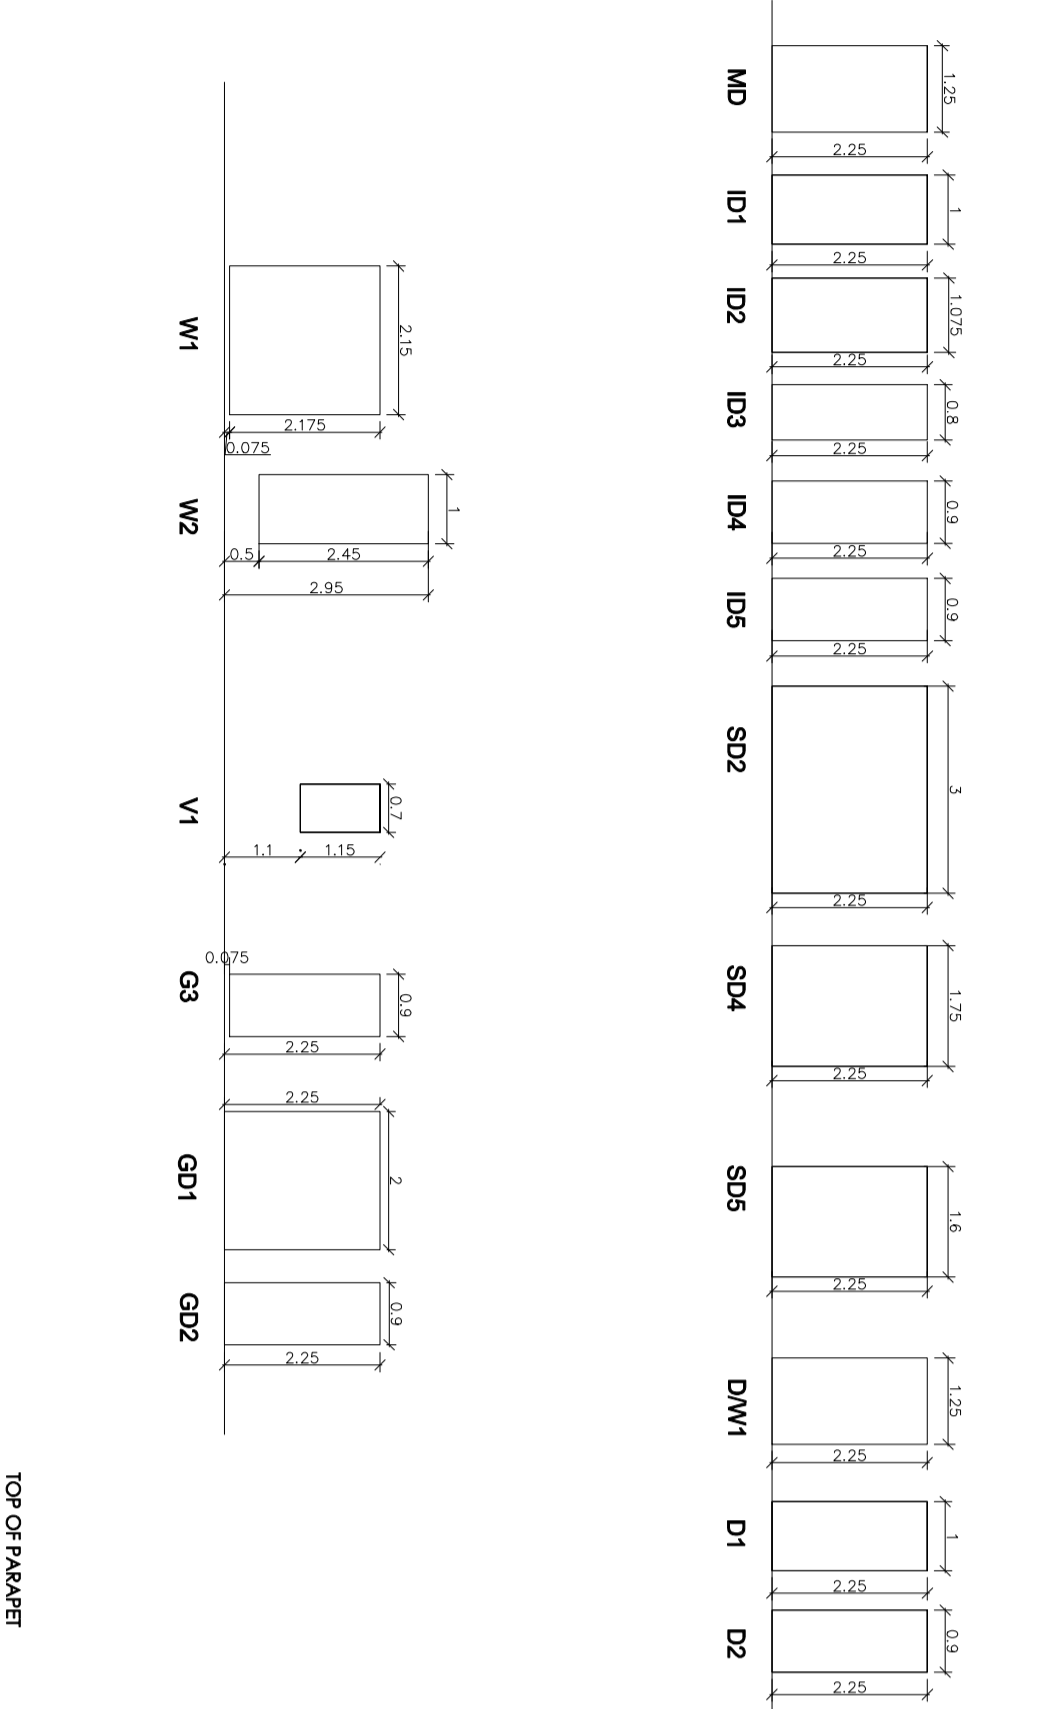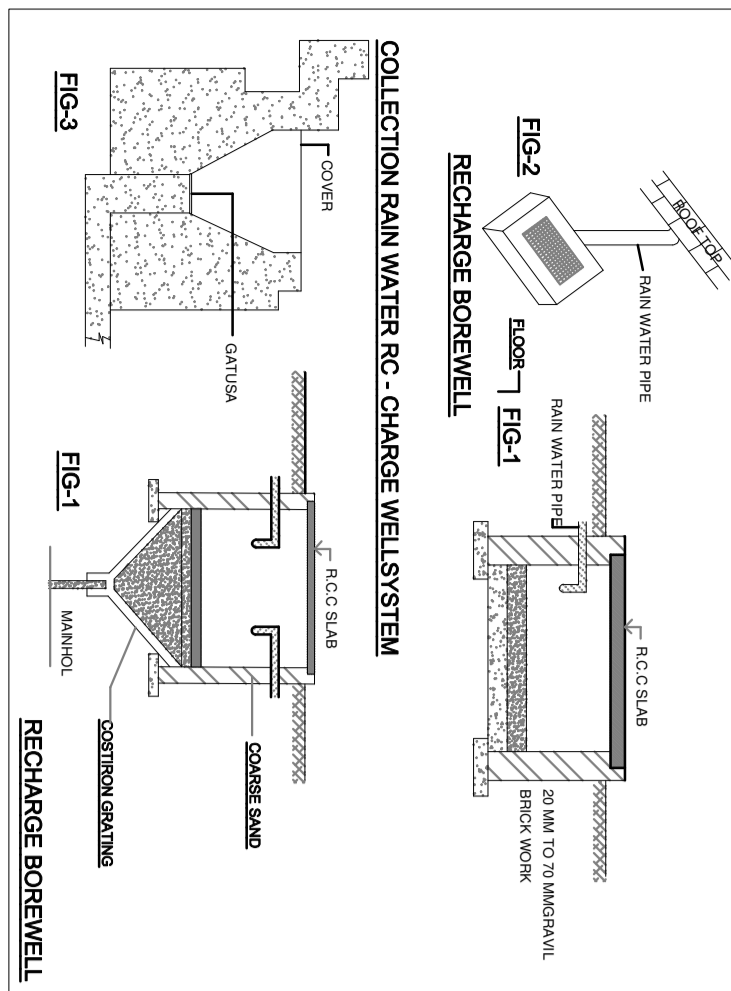

S.No.	DW No.	WIDTH (mm)	LINTEL (mm)	CALL (mm)	SHUTTER (mm)	PANEL (mm)	Operable
1	D0	1250	2250	-	-	-	OPERABLE
2	D1	1075	2250	-	-	-	OPERABLE
3	D2	1075	2250	-	-	-	OPERABLE
4	D3	800	2250	-	-	-	OPERABLE
5	D4	800	2250	-	-	-	OPERABLE
6	D5	800	2250	-	-	-	OPERABLE
7	S02	3000	2250	-	-	-	SLIDING
8	S04	1750	2250	-	-	-	SLIDING
9	S05	1750	2250	-	-	-	SLIDING
10	DW1	1250	2250	01100	-	-	OPERABLE
11	D1	1000	2250	-	-	-	OPERABLE
12	D2	800	2250	-	-	-	OPERABLE
13	W1	2150	2250	75	-	-	OPERABLE
14	W2	1000	2250	500	-	-	OPERABLE
15	V1	700	2250	1100	-	-	OPERABLE
16	G01	2000	2250	-	-	-	OPERABLE
17	G02	900	2250	-	-	-	OPERABLE
18	G01	900	2250	-	-	-	OPERABLE
19	G02	900	2250	-	-	-	OPERABLE
20	G01	900	2250	-	-	-	OPERABLE
21	G02	900	2250	-	-	-	OPERABLE

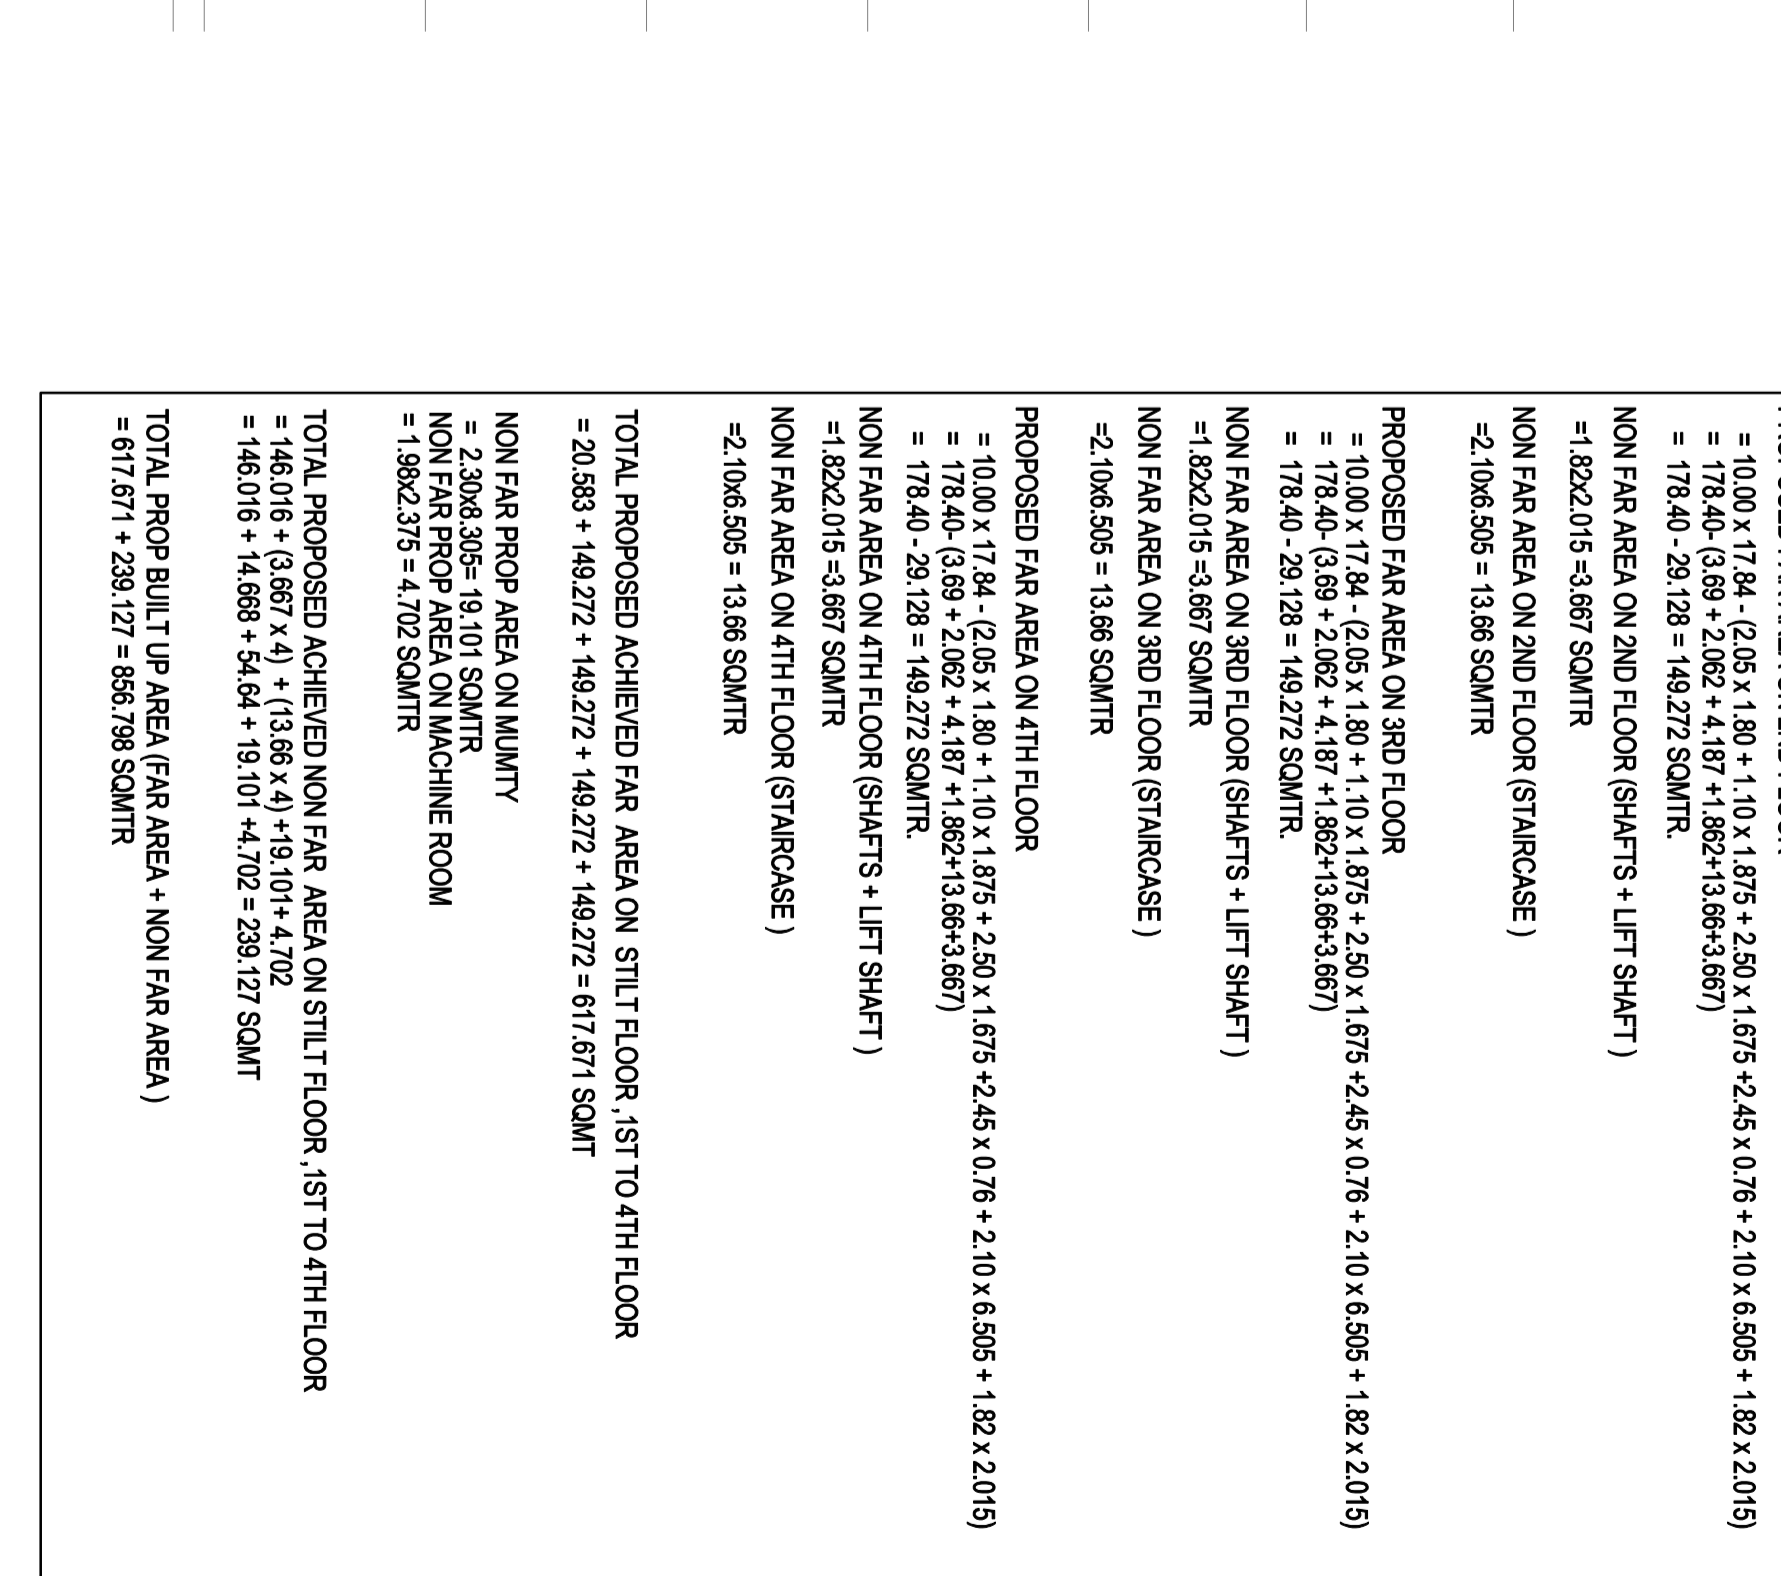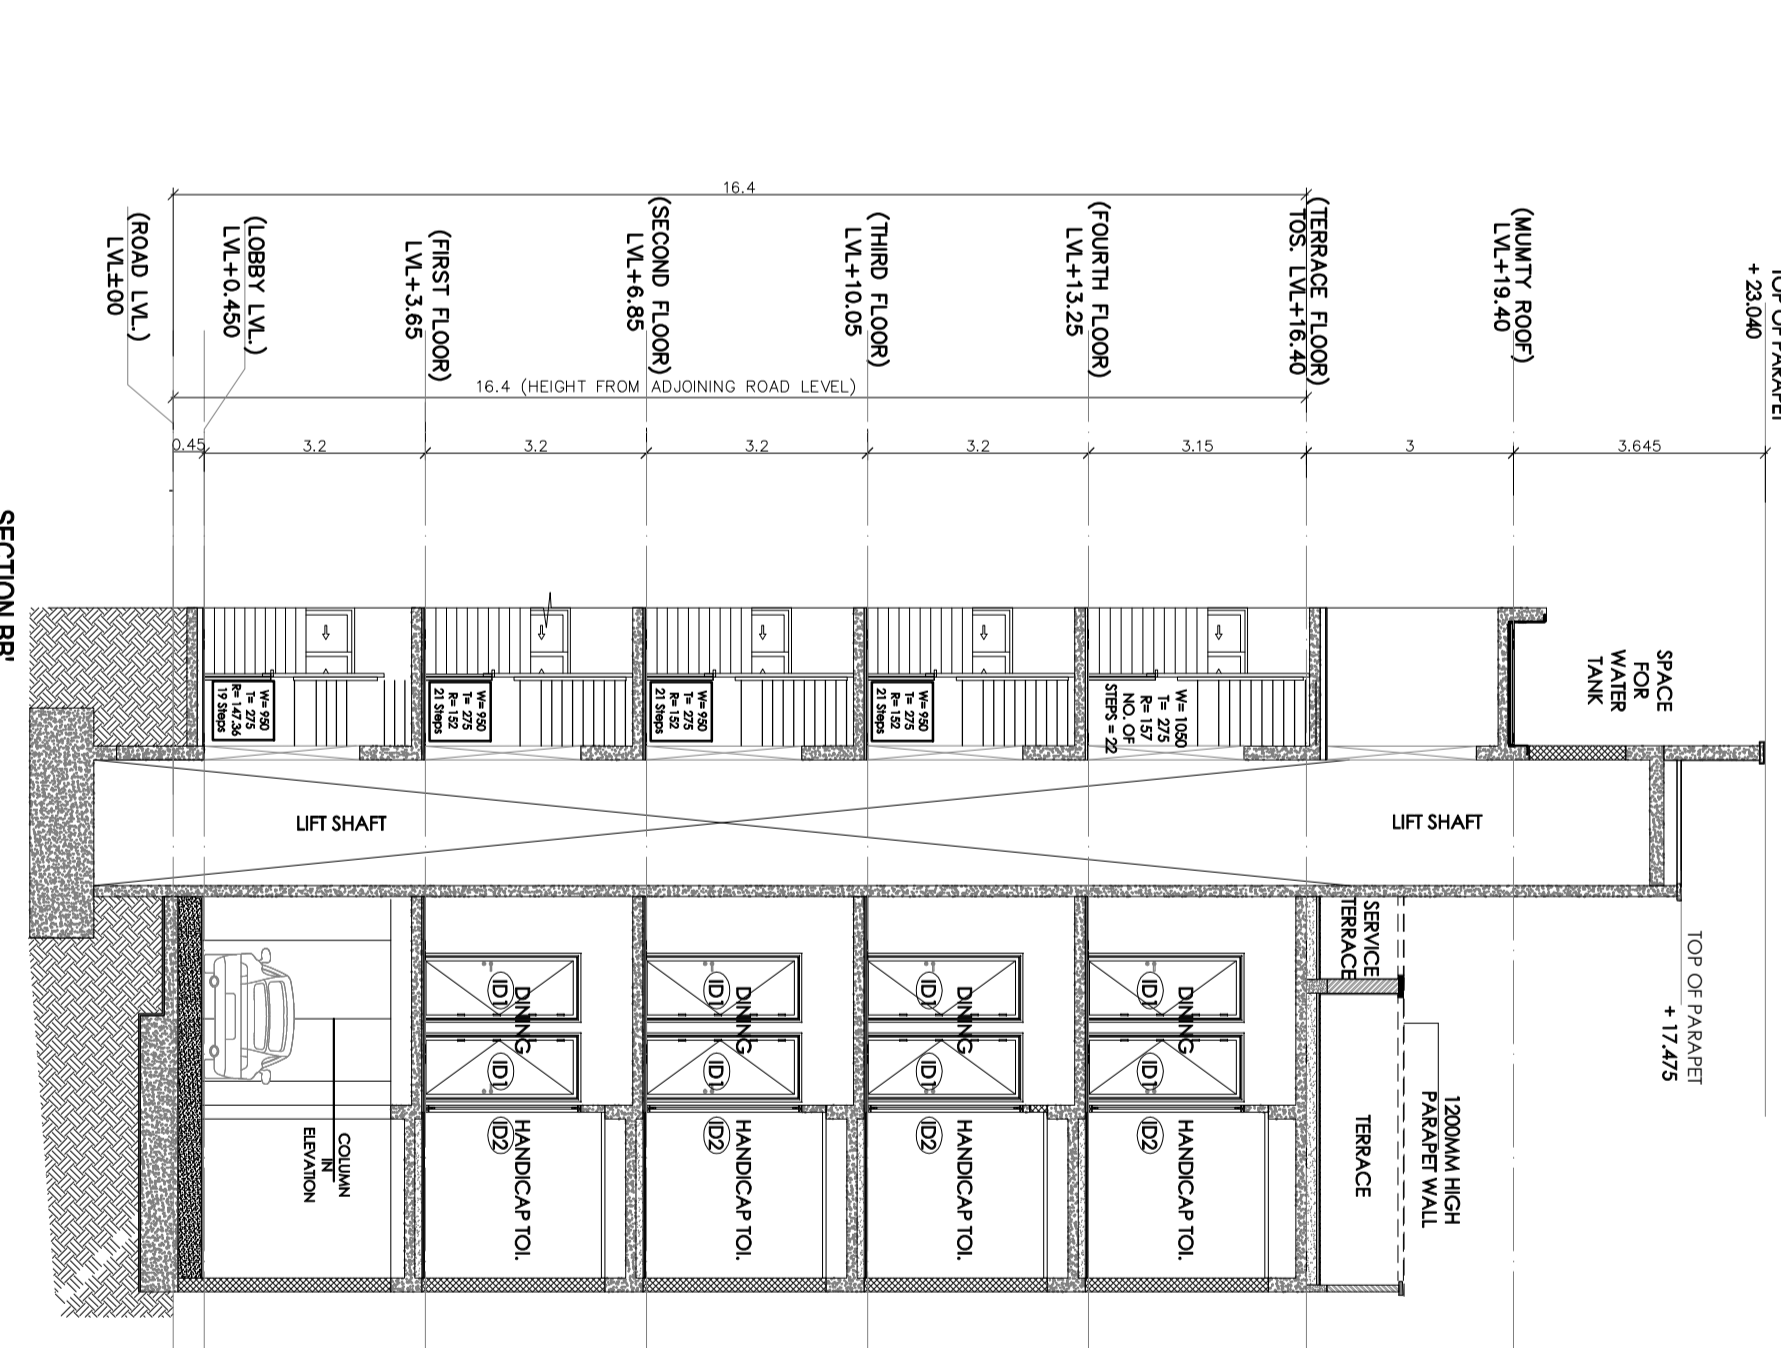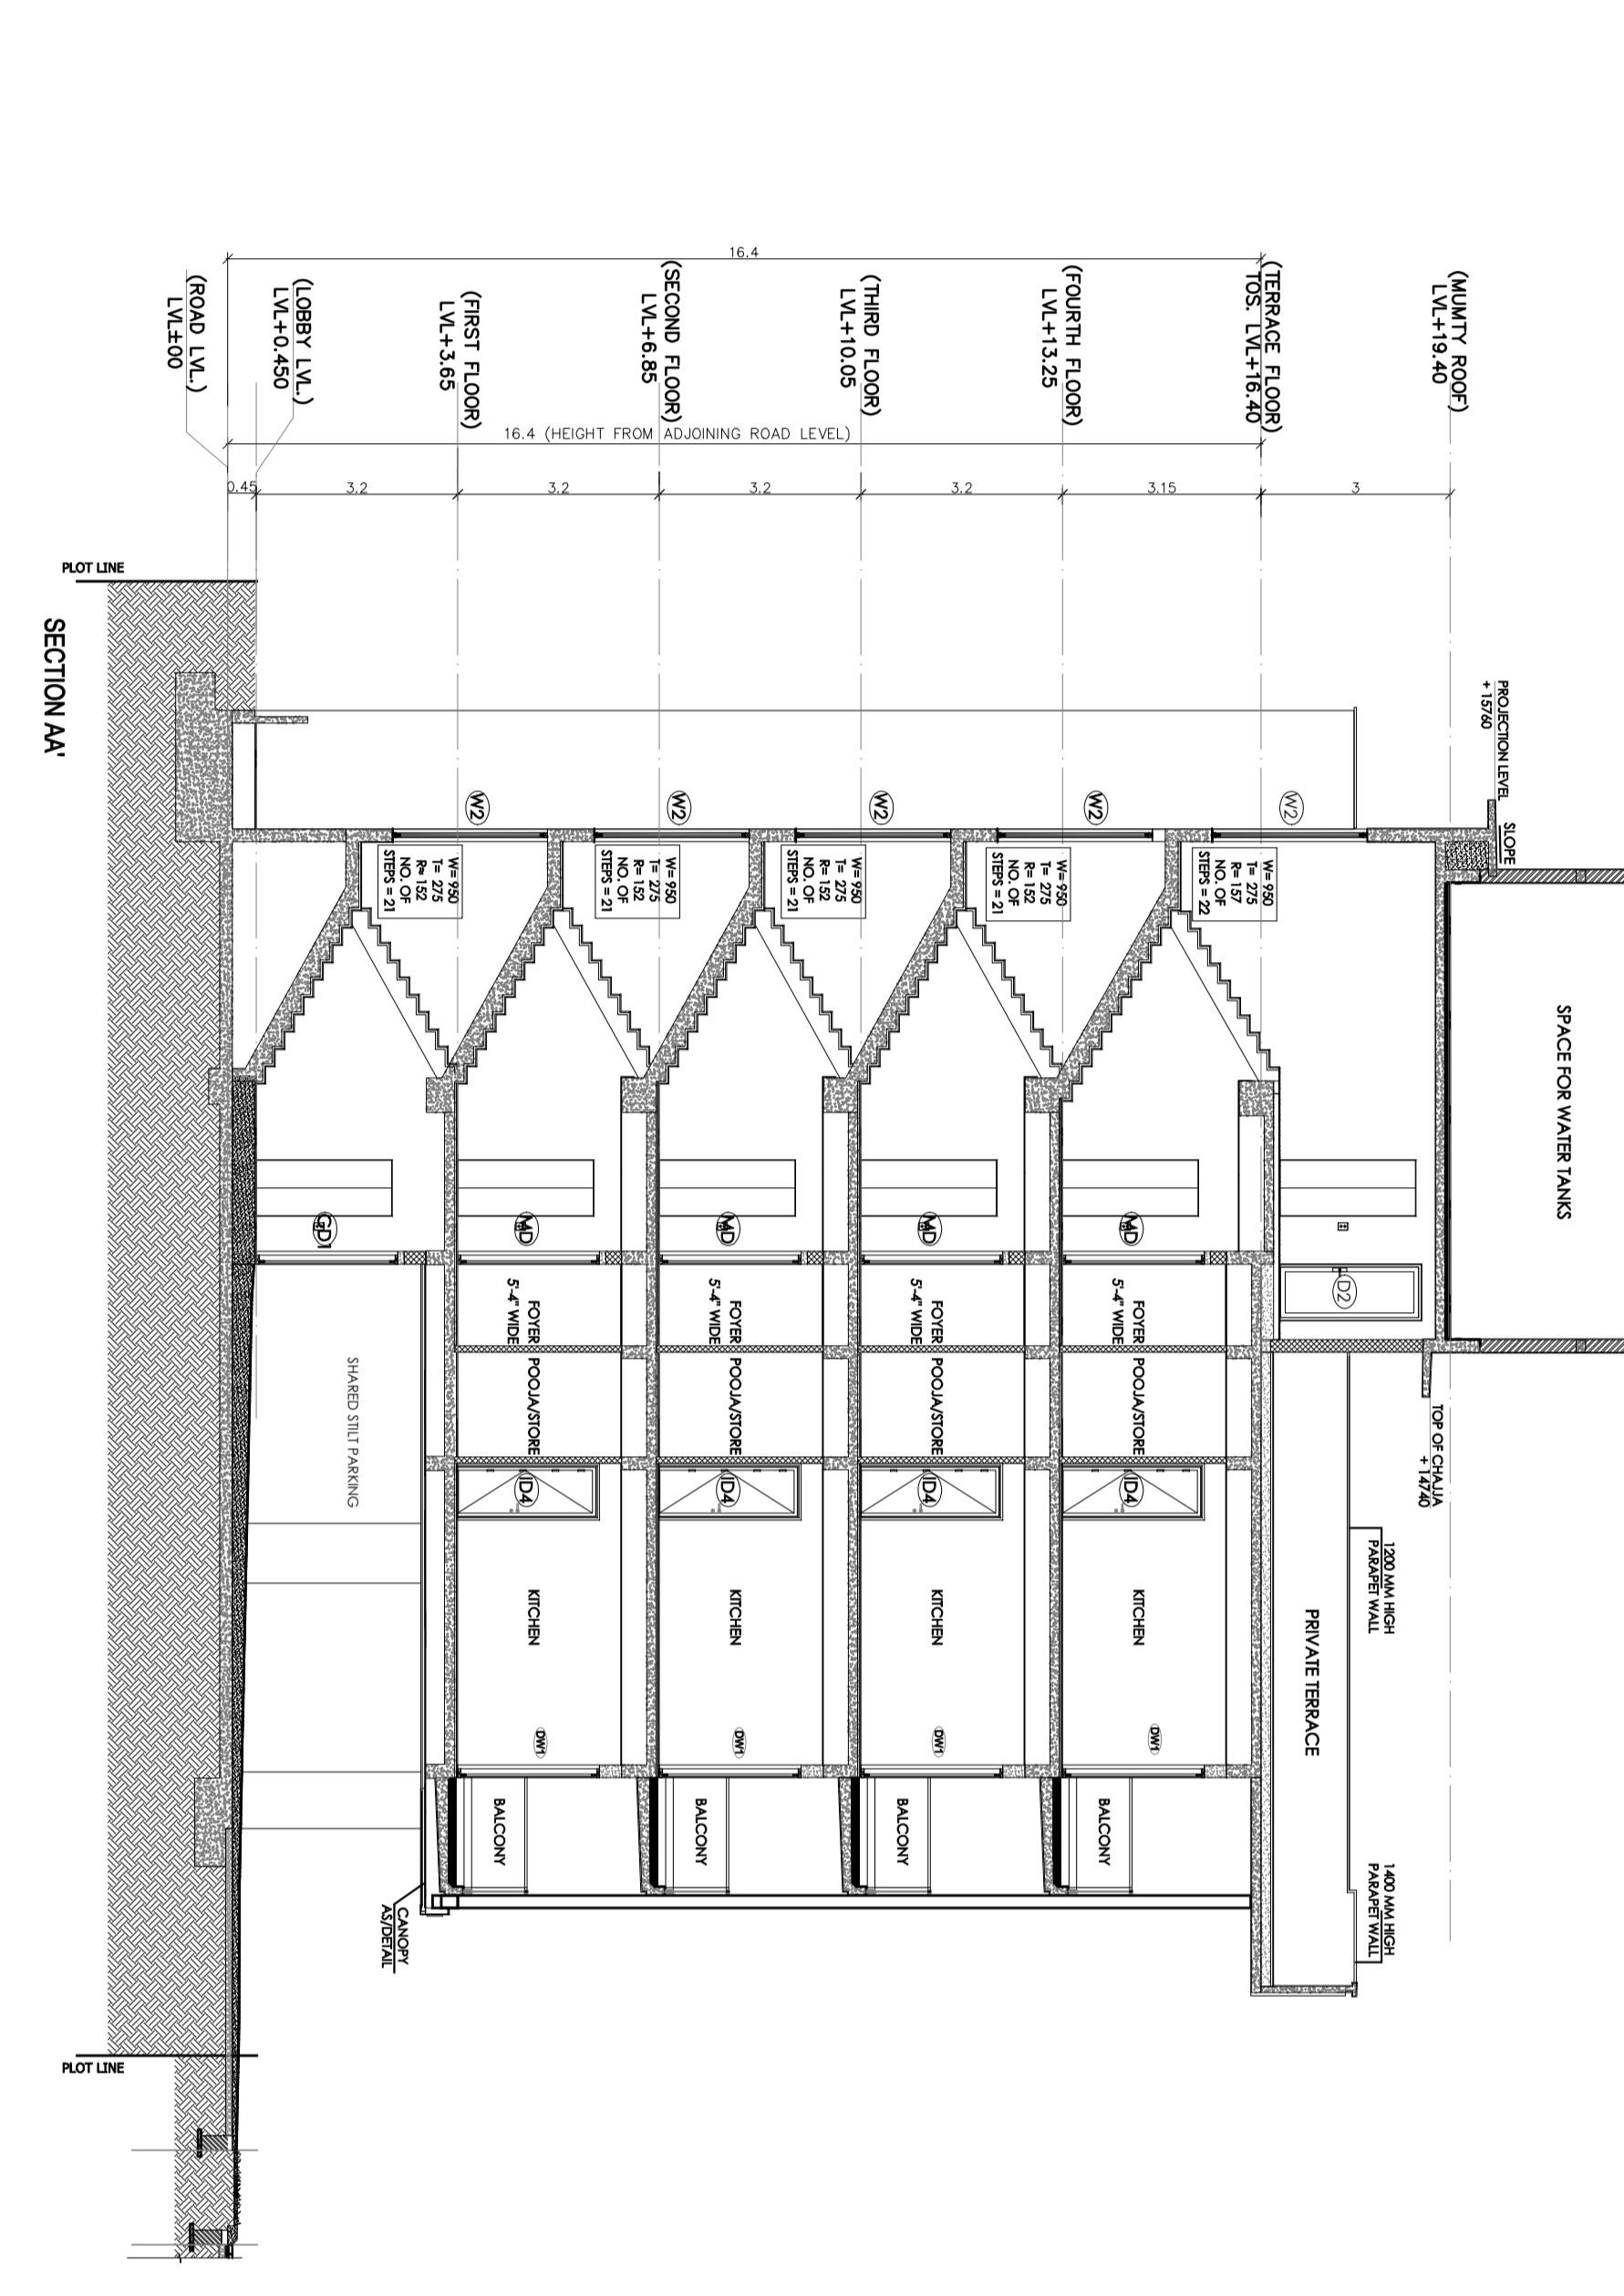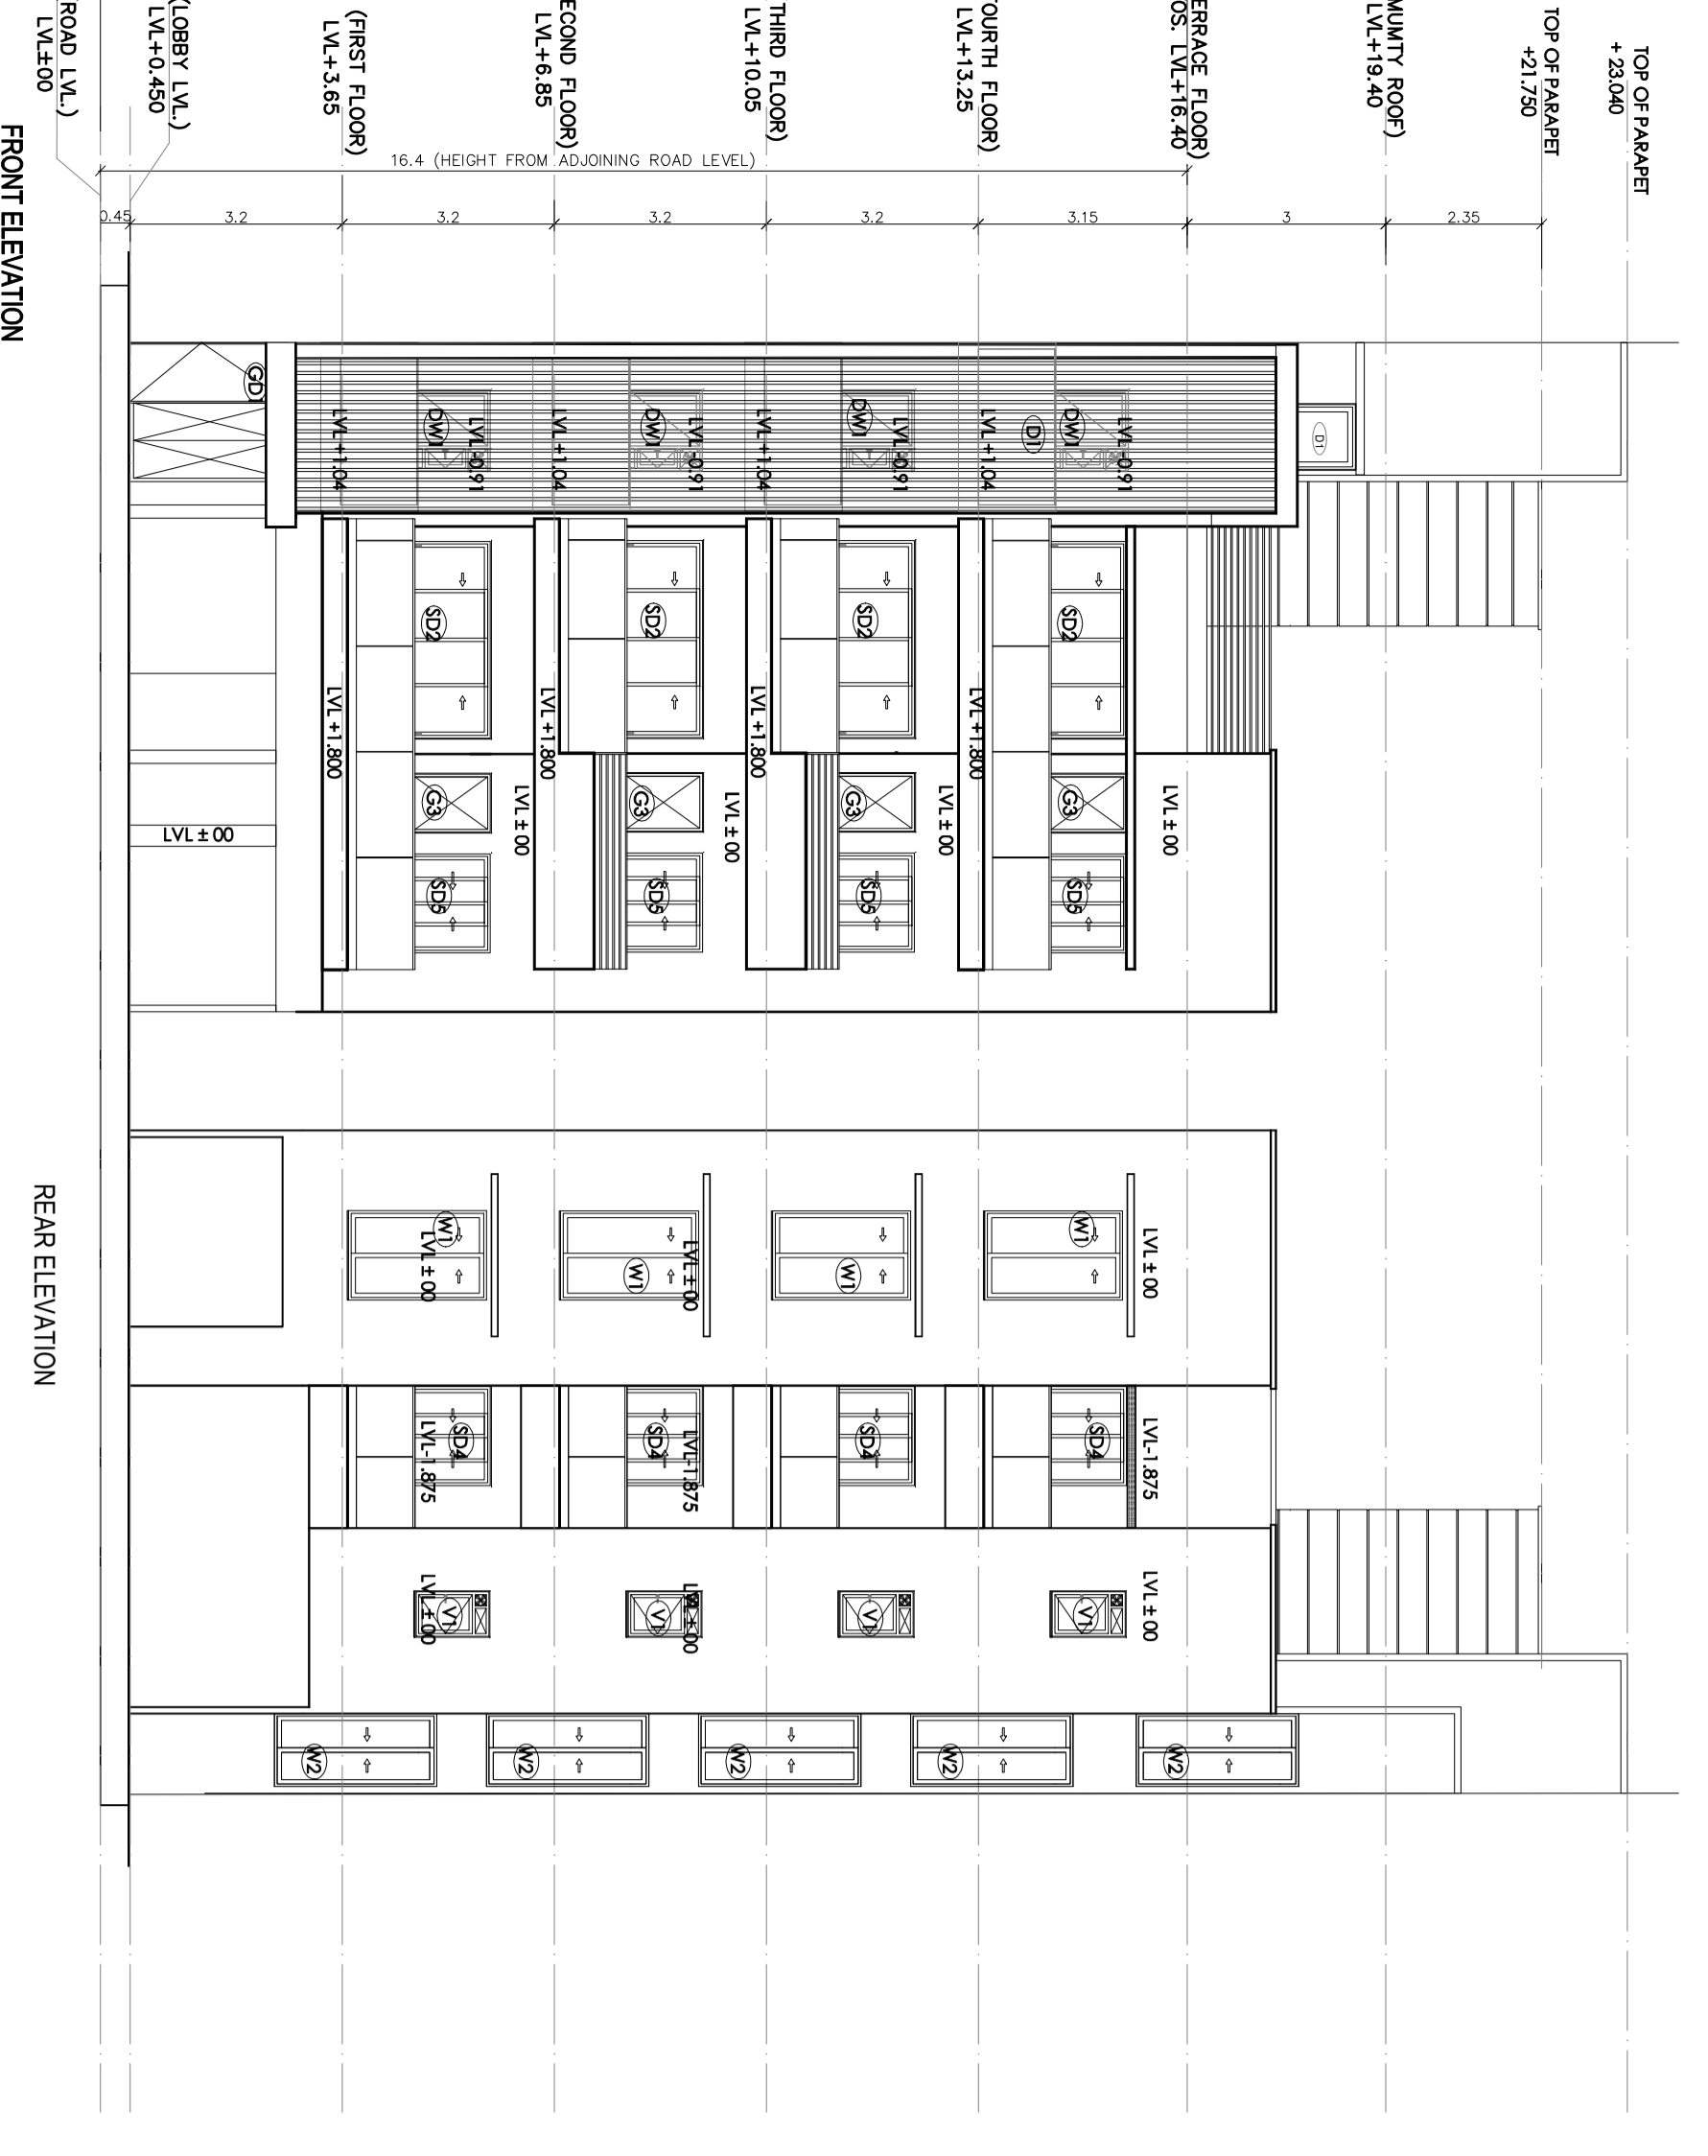

STILT FLOOR PLAN, FIRST FLOOR PLAN,  
 FOURTH FLOOR PLAN, TERRACE PLAN, Maturity  
 PLAN, ELEVATIONS, SECTION  
 SCALE - 1:100 DATE: JULY, 2024  
 DRAWING NO. A-18A