


ROADS

POPULATION STATEMENT PER TOWER / VILLA

BUILDING TYPE	NO OF MAIN UNITS/BUILDING	NO OF SERVICE UNITS	POPULATION OF MAIN UNITS (@ 2PERSONS/UNIT)	POPULATION OF SERVICE UNITS (@ 2PERSONS/UNIT)	NO OF EWS UNITS	TOTAL EWS POPULATION (@ 2PERSONS/UNIT)	TOTAL POPULATION/BUILDING
TOWER A2.A3	83	50	166	100	-	166	266
TOWER B1, B2, B3	83	50	166	100	-	166	266
VILLA	1	-	5	-	182	182	187
EWS	-	-	-	-	-	364	364

NO.	REMARKS	DATE	BY	CHECKED
1
2
3
4
5
6
7
8
9
10

NOTICE FOR CONSULTANTS, SUPPLIERS, CONTRACTORS & SUB CONTRACTORS
 AREA WILL BE PROVIDED WITH A PART OF ROADWORKS
 FOR THE EXPANSION AREA.

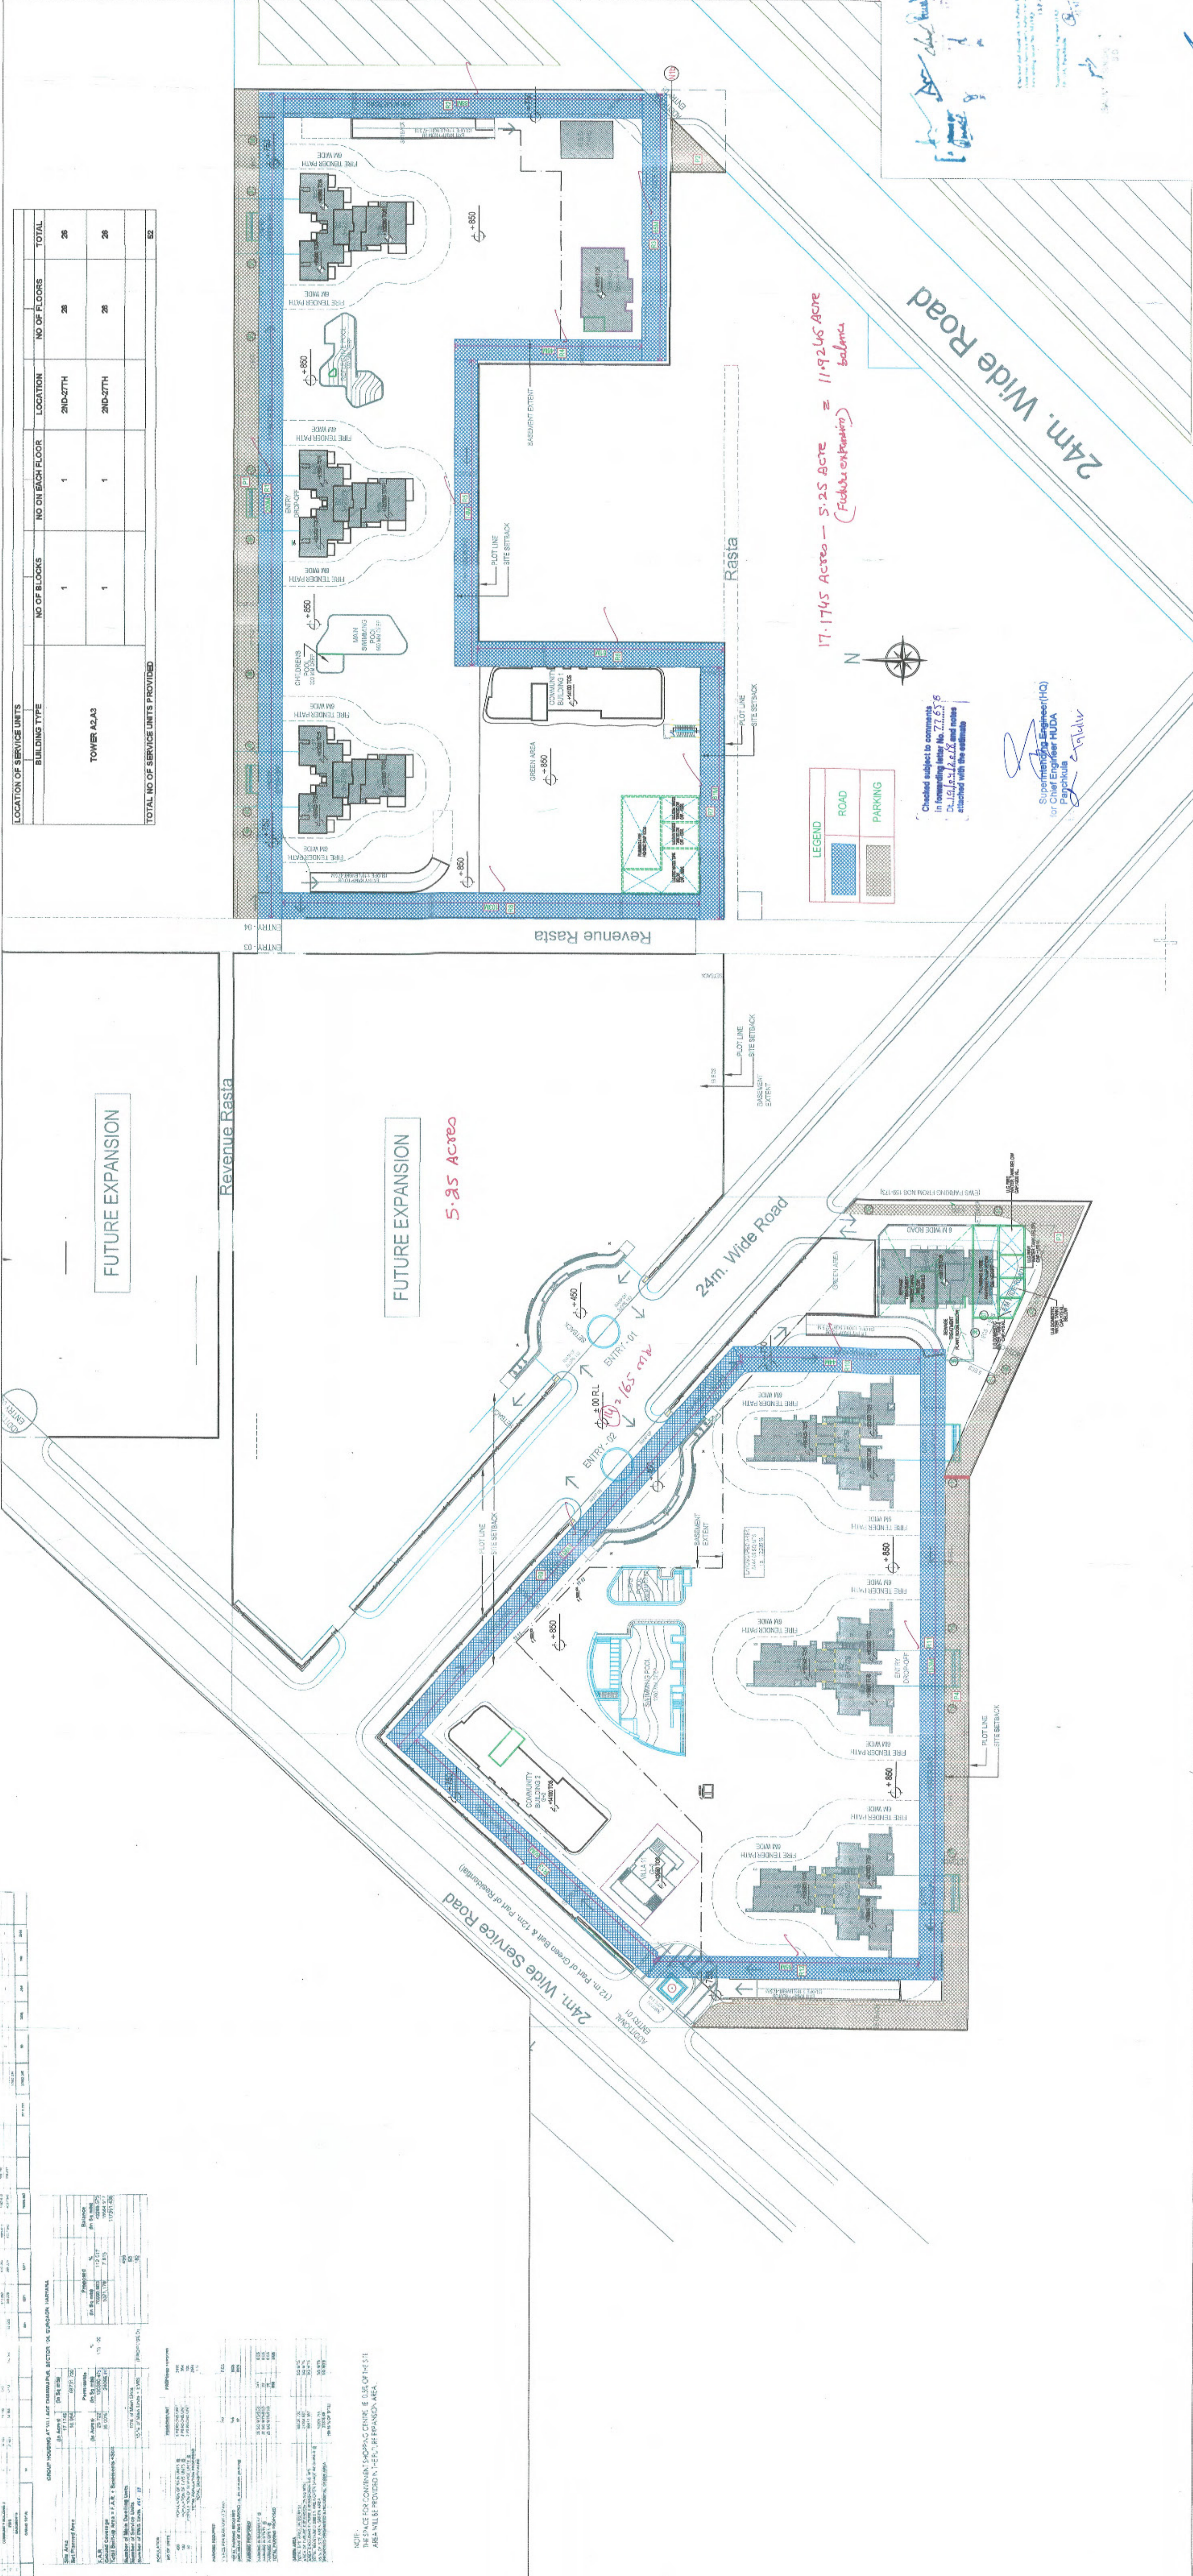

AUTHORITY SIGNATURES

SEAL

APPROVED
 Director General
 Town & Country Planning
 Hyderabad, Chandigarh

Executive Engineer
 HUDA Division No. V
 Gurgaon

Supervising Engineer
 HUDA Circle No. 1
 Gurgaon

For Florentine Estates of India Limited
 Project Manager
 J. S. C. Gungram



S.W.D.

95
Dr. M. A. M. Al-Fayez
Town & City Planning
Engineering
Baghdad, Iraq

POPULATION STATEMENT PER TOWER / VILLA			
BUILDING TYPE	NO OF MAIN UNITS/BUILDING	NO OF SERVICE UNITS	POPULATION OF MAIN UNITS (@ 2 PERSONS/UNIT)
TOWER A2, A3	83	50	166
TOWER B1, B2, B3	83	50	166
VILLA	1	5	10
EWS			332

TOTAL EWS	POPULATION @ 2 PERSONS/UNIT	NO OF EWS UNITS
332	664	166

TOTAL BUILDING	POPULATION
166	332

BUILDING TYPE	NO OF BLOCKS	NO ON EACH FLOOR	LOCATION	NO OF FLOORS	TOTAL
TOWER A2, A3	1	1	2ND-27TH	26	26
TOWER B1, B2, B3	1	1	2ND-27TH	26	26
TOTAL					52

TOTAL NO OF SERVICE UNITS PROVIDED

NO.	DESCRIPTION	UNIT	QTY	REMARKS
1	CONCRETE	m ³	1000	
2	STEEL	kg	5000	
3	BRICK	m ³	2000	
4	CEMENT	kg	10000	
5	SAND	m ³	500	
6	GRAVEL	m ³	500	
7	ASPHALT	m ²	1000	
8	PAVING	m ²	1000	
9	ROOFING	m ²	1000	
10	GLASS	m ²	1000	
11	WATER	m ³	1000	
12	ELECTRICITY	kwh	1000	
13	HEATING	kwh	1000	
14	Cooling	kwh	1000	
15	Lighting	kwh	1000	
16	Painting	m ²	1000	
17	Plumbing	m	1000	
18	Sanitary	m	1000	
19	Structural	m	1000	
20	Foundation	m	1000	
21	Roofing	m	1000	
22	Cladding	m	1000	
23	Finishing	m	1000	
24	Landscaping	m	1000	
25	Site Work	m	1000	
26	Drainage	m	1000	
27	Water Supply	m	1000	
28	Electricity	m	1000	
29	Gas	m	1000	
30	Telecom	m	1000	
31	Security	m	1000	
32	Accessibility	m	1000	
33	Other	m	1000	

NO.	DESCRIPTION	UNIT	QTY	REMARKS
1	CONCRETE	m ³	1000	
2	STEEL	kg	5000	
3	BRICK	m ³	2000	
4	CEMENT	kg	10000	
5	SAND	m ³	500	
6	GRAVEL	m ³	500	
7	ASPHALT	m ²	1000	
8	PAVING	m ²	1000	
9	ROOFING	m ²	1000	
10	GLASS	m ²	1000	
11	WATER	m ³	1000	
12	ELECTRICITY	kwh	1000	
13	HEATING	kwh	1000	
14	Cooling	kwh	1000	
15	Lighting	kwh	1000	
16	Painting	m ²	1000	
17	Plumbing	m	1000	
18	Sanitary	m	1000	
19	Structural	m	1000	
20	Foundation	m	1000	
21	Roofing	m	1000	
22	Cladding	m	1000	
23	Finishing	m	1000	
24	Landscaping	m	1000	
25	Site Work	m	1000	
26	Drainage	m	1000	
27	Water Supply	m	1000	
28	Electricity	m	1000	
29	Gas	m	1000	
30	Telecom	m	1000	
31	Security	m	1000	
32	Accessibility	m	1000	
33	Other	m	1000	

NOT: REFLECT ON COMPANY'S RESPONSIBILITY & USE OF THIS PLAN FOR ANY OTHER PROJECTS WITHOUT THE WRITTEN PERMISSION OF THE ARCHITECT.

DATE: 10/10/2023

SCALE: 1:500

PROJECT: [Project Name]


CLIENT: [Client Name]

LOCATION: [Location]

DESIGNER: [Designer Name]

CHECKER: [Checker Name]

APPROVER: [Approver Name]

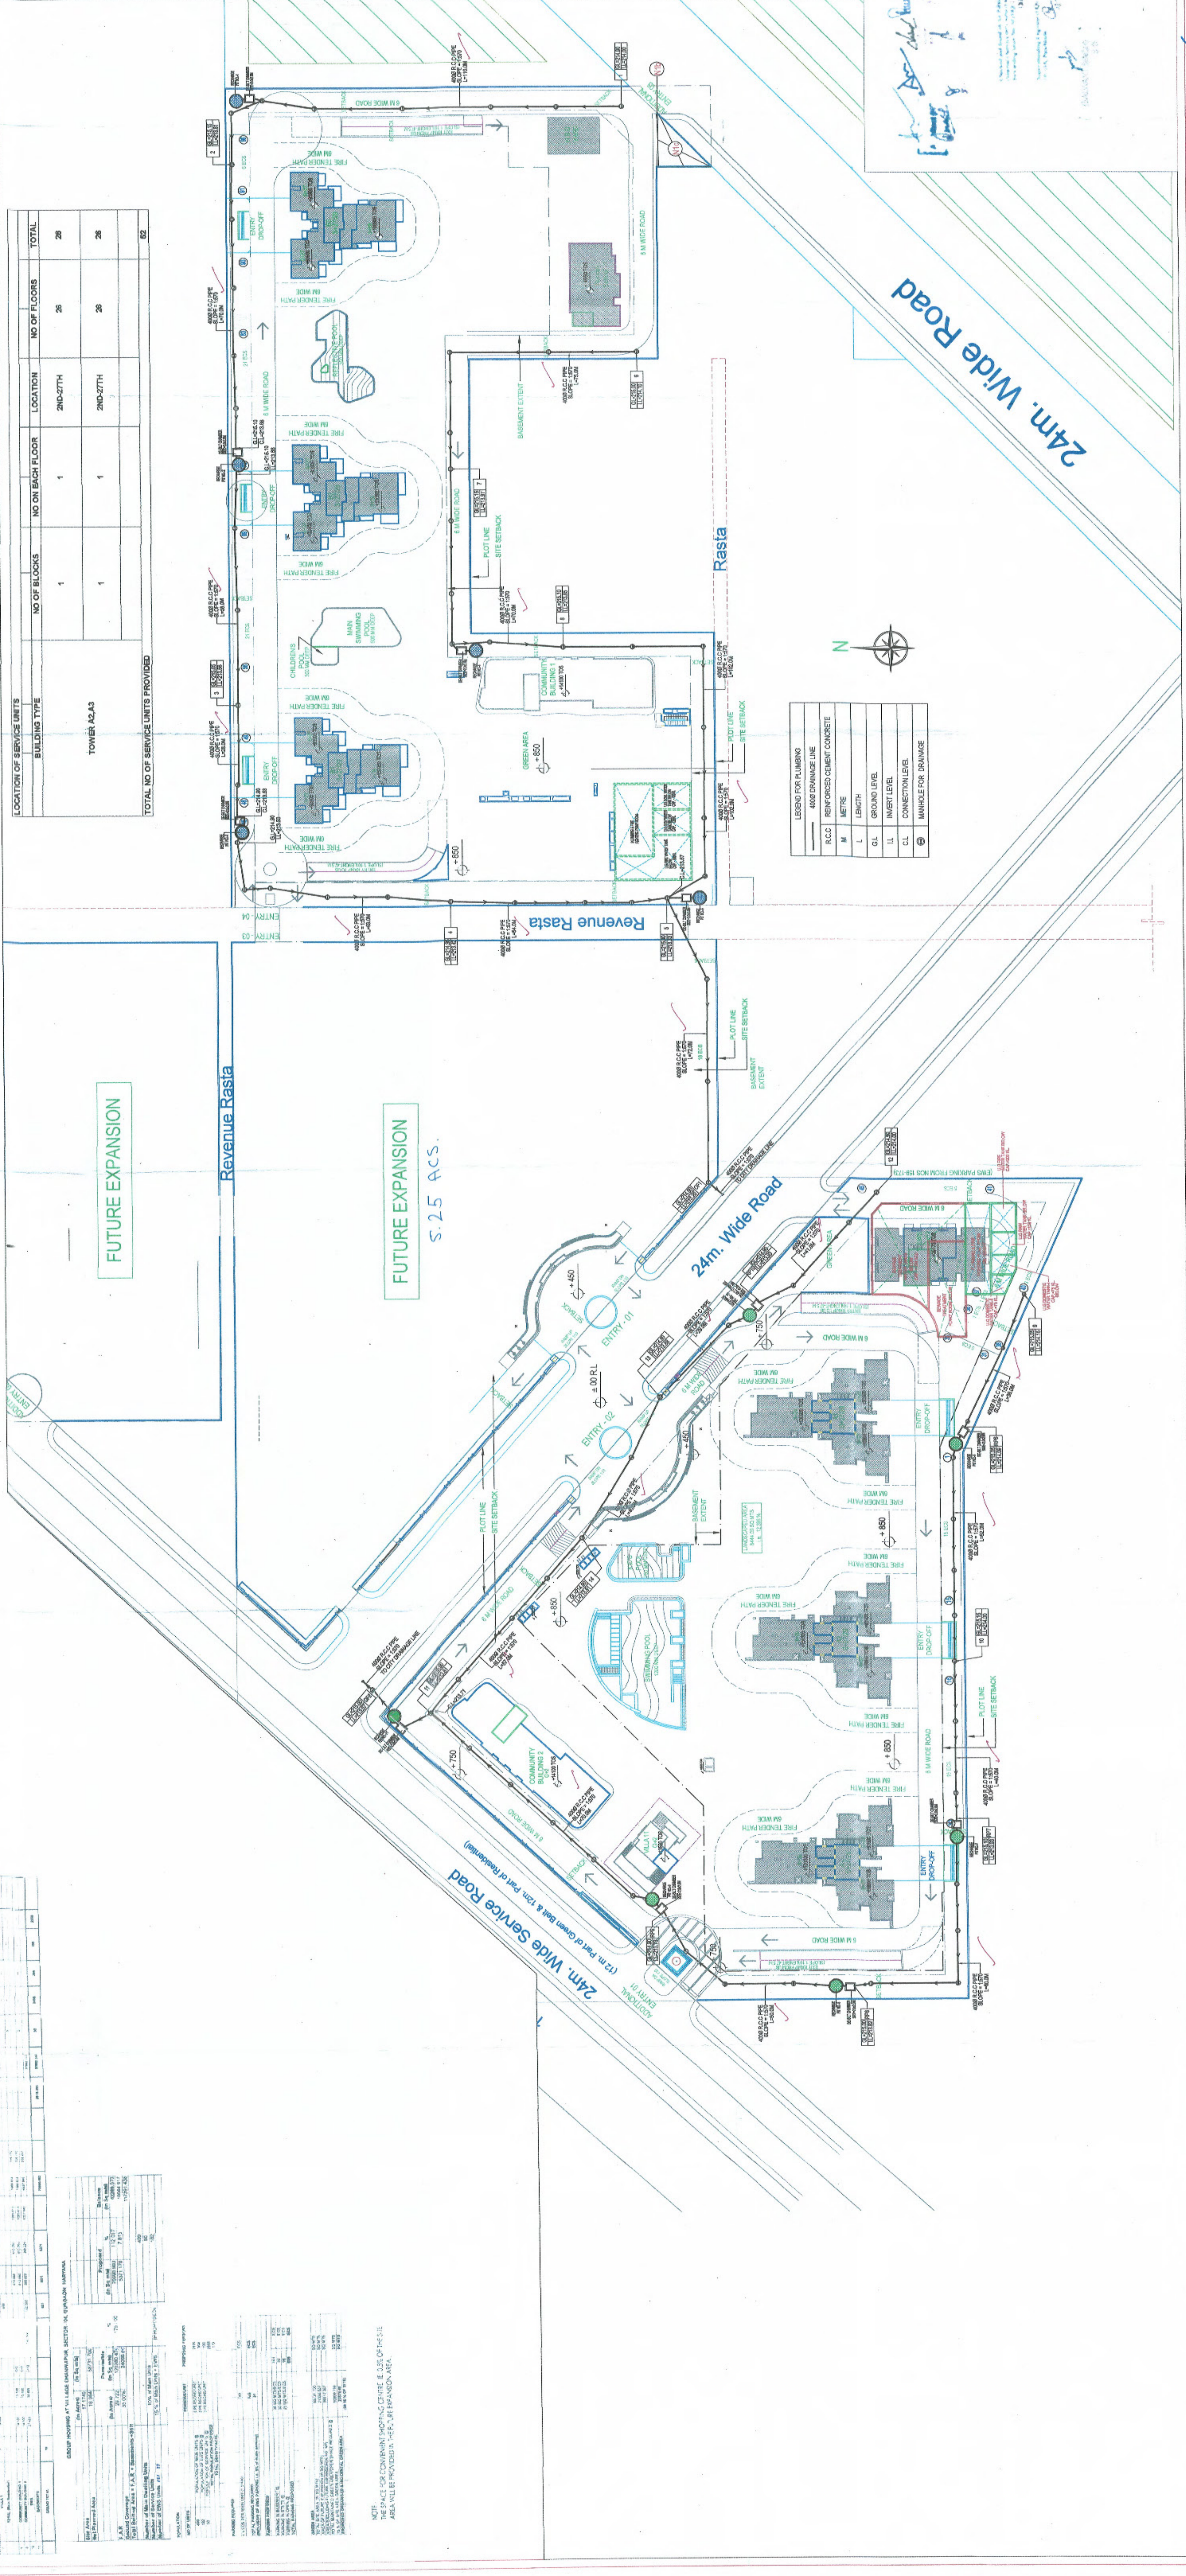

SYMBOL	DESCRIPTION
1	LESSON FOR PLUMBING
2	LESSON FOR WATER SUPPLY
3	LESSON FOR ELECTRICAL
4	LESSON FOR GAS
5	LESSON FOR TELECOM
6	LESSON FOR SECURITY
7	LESSON FOR ACCESSIBILITY
8	LESSON FOR OTHER

AUTHORITY SIGNATURES

CEPLAN

ACCOR ARCHITECTS P.C. LTD

PLUMBING LAYOUT PLAN

FLOOR(0)

DATE: 10/10/2023

SCALE: 1:500

Checked and approved by:
 In forwarding issue No. 72658
 Dr. Ali Al-Jabir, and notes
 attached with the estimate.

Supervising Engineer (HQA)
 for Chief Engineer HUDA
 Signature: [Signature]

For Forensic Estates of India Limited
 Signature: [Signature]
 Addl. Chief Engineer
 Signature: [Signature]

Executive Engineer
 HUDA Division No. 7
 Signature: [Signature]

NOTES:

1. ALL DIMENSIONS ARE IN METERS UNLESS OTHERWISE SPECIFIED.
2. ALL CONSTRUCTION SHALL BE IN ACCORDANCE WITH THE HUDA CODES AND STANDARDS.
3. THE CONTRACTOR SHALL BE RESPONSIBLE FOR OBTAINING ALL NECESSARY PERMITS AND APPROVALS FROM THE AUTHORITIES.
4. THE CONTRACTOR SHALL MAINTAIN ACCESS TO ALL ADJACENT PROPERTIES AND UTILITIES AT ALL TIMES.
5. ALL UTILITIES SHALL BE PROTECTED AND MARKED PRIOR TO CONSTRUCTION.
6. THE CONTRACTOR SHALL MAINTAIN ADEQUATE DRAINAGE AND EROSION CONTROL MEASURES THROUGHOUT THE CONSTRUCTION PERIOD.
7. ALL MATERIALS AND WORKMANSHIP SHALL BE SUBJECT TO INSPECTION AND APPROVAL BY THE ENGINEER.
8. THE CONTRACTOR SHALL BE RESPONSIBLE FOR THE PROTECTION AND REPAIR OF ALL UTILITIES DAMAGED DURING CONSTRUCTION.
9. ALL CONSTRUCTION SHALL BE COMPLETED WITHIN THE SPECIFIED TIME FRAME.
10. THE CONTRACTOR SHALL MAINTAIN ADEQUATE SAFETY MEASURES AND SIGNAGE THROUGHOUT THE CONSTRUCTION PERIOD.

POPULATION STATEMENT PER TOWER / VILLA

BUILDING TYPE	NO OF MAIN UNITS	NO OF SERVICE UNITS	POPULATION OF MAIN UNITS (PERSONS/UNIT)	POPULATION OF SERVICE UNITS (PERSONS/UNIT)	NO OF EWS UNITS	TOTAL EWS POPULATION (@ 2 PERSONS/UNIT)	TOTAL POPULATION/BUILDING
TOWER A1	83	50	415	100	182	364	415
TOWER A2 A3	83	50	415	100	182	364	515
TOWER B1 B2 B3	83	50	415	100	182	364	415
VILLA	1	1	5	5	5	5	5
EWS					182	364	364

LOCATION OF SERVICE UNITS

BUILDING TYPE	NO OF BLOCKS	NO ON EACH FLOOR	LOCATION	NO OF FLOORS	TOTAL
TOWER A2 A3	1	1	2ND-27TH	26	26
TOWER A2 A3	1	1	2ND-27TH	26	26
					52

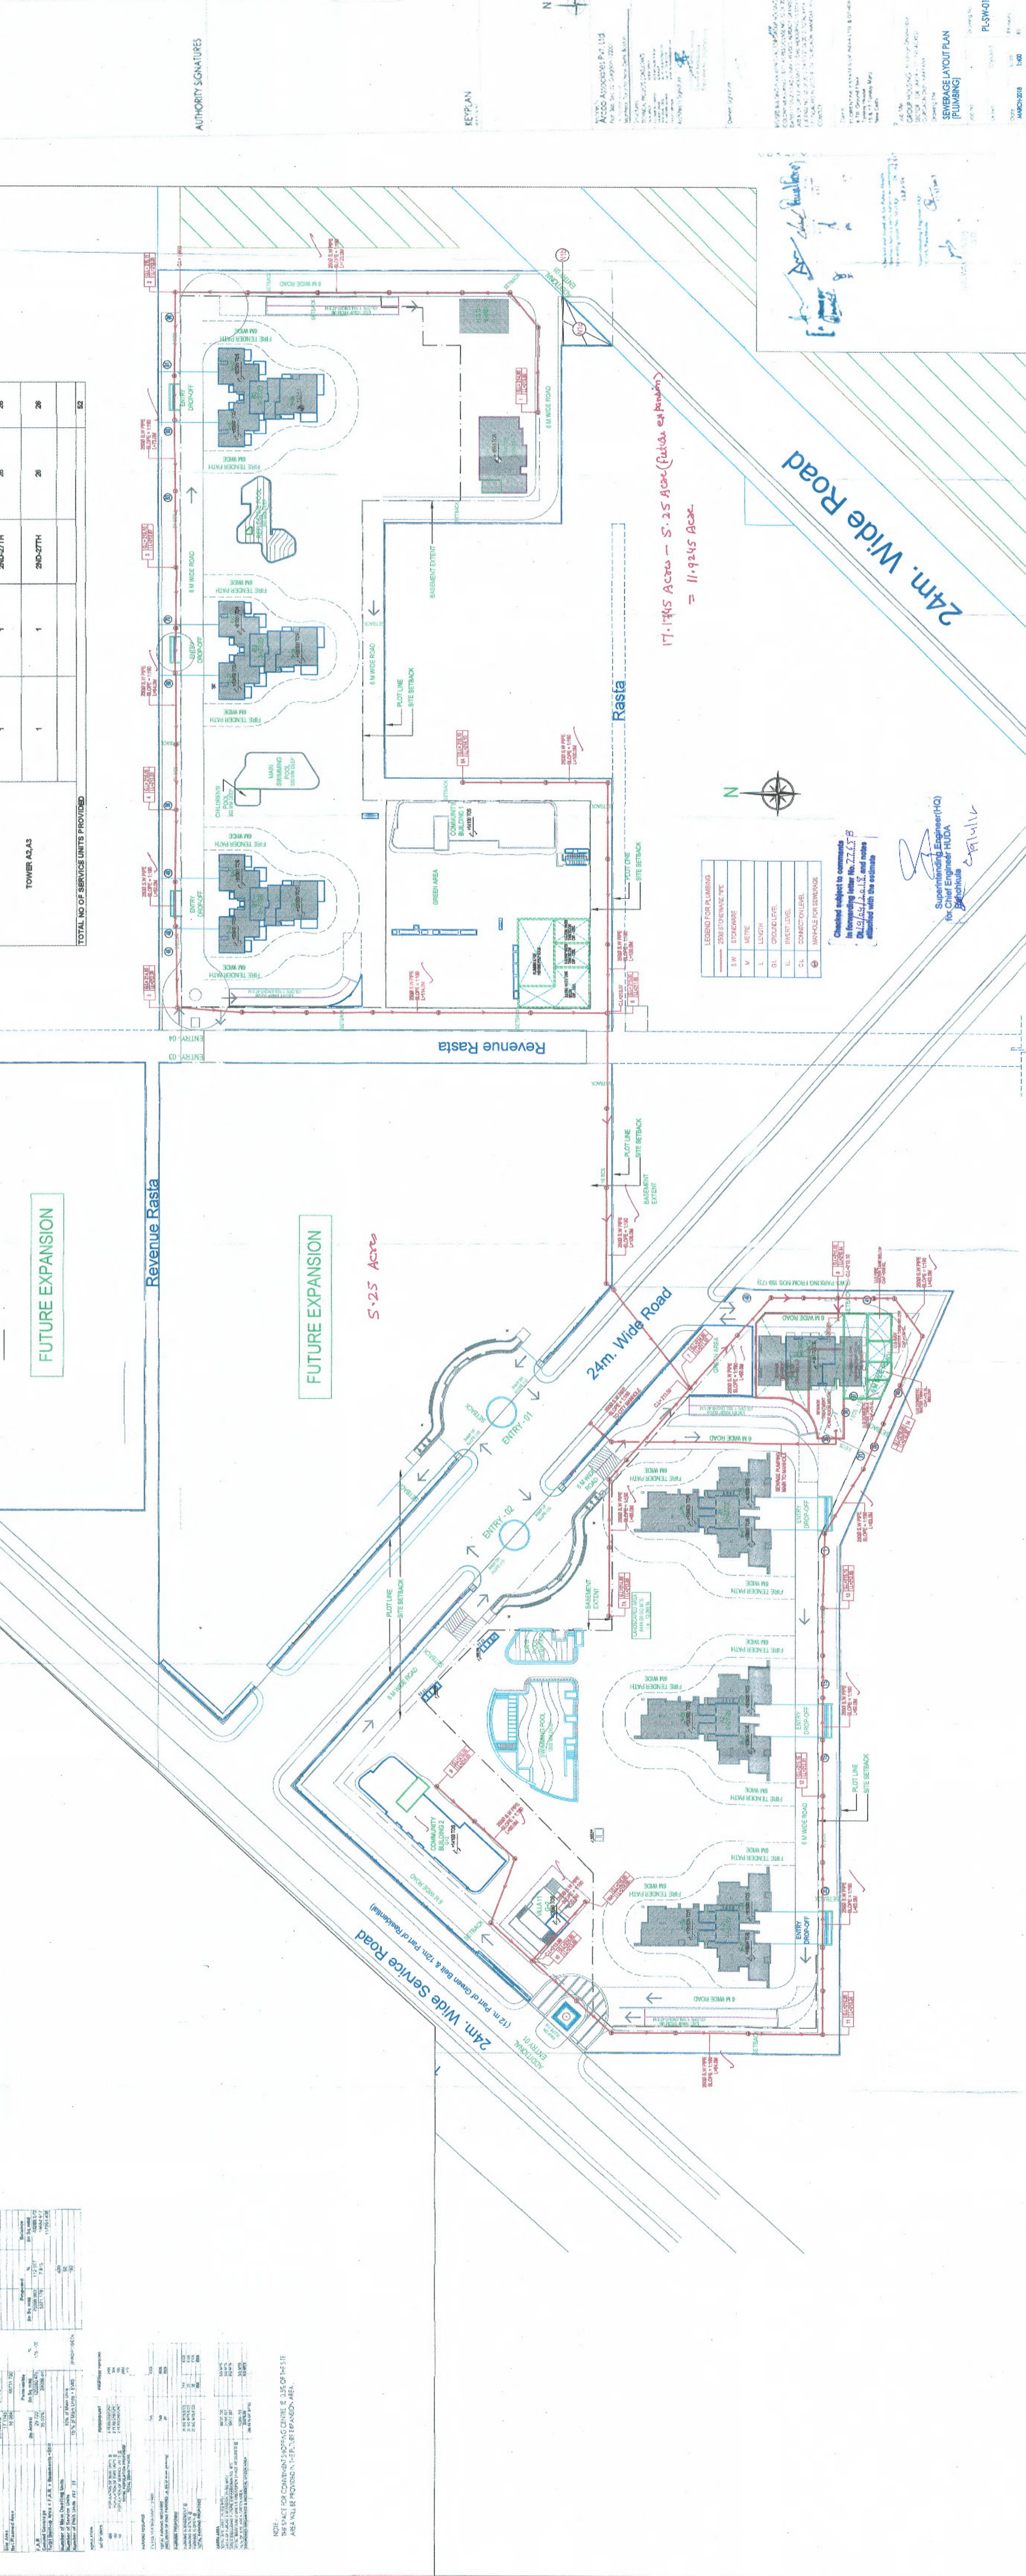

17.11.2018 ACRES - 5.25 ACRES (Future expansion)
= 11.9245 ACRES

Revenue Rastia

24m. Wide Road

Rasla

FUTURE EXPANSION

FUTURE EXPANSION

24m. Wide Road

Revenue Rastia

Director General
Town & Country Planning
Hyderabad, Chandrababu Naidu

Superintending Engineer (H.O.)
Sewerage Division
HUDA, Division No. X
Gurgaon

Authorised Signatory

