


Item No.	Description	Quantity	Unit	Rate	Total
1	Site Plan	1	Sq. Ft.	1000	1000
2	Foundation	1	Sq. Ft.	1500	1500
3	Structure	1	Sq. Ft.	2000	2000
4	Roofing	1	Sq. Ft.	1200	1200
5	Interior Finishes	1	Sq. Ft.	1800	1800
6	Exterior Finishes	1	Sq. Ft.	1000	1000
7	MEP	1	Sq. Ft.	1500	1500
8	Landscaping	1	Sq. Ft.	800	800
9	Site Work	1	Sq. Ft.	1000	1000
10	Professional Fees	1	Sq. Ft.	1000	1000
11	Contingency	1	Sq. Ft.	1000	1000
12	Subtotal				14000
13	Tax				1400
14	Total				15400

DETAIL OF OPEN PARKING		SIZE AND AREA		AS/BY-LAWS		PROPOSED	
S.No	POCKET No's	Area	Area	Area	Area	Area	Area
1	P1	20,400	25,000	1020.00	1250.00	44	40
2	P2	24,685	25,000	617.13	617.13	27	20
3	P3	30,000	11,000	660.00	242.00	29	24
4	P4	77,500	11,000	852.50	242.00	37	31
5	P5	37,500	11,000	412.50	242.00	18	15
TOTAL OPEN CAR PARKING				2565.00	1565.00	136	130

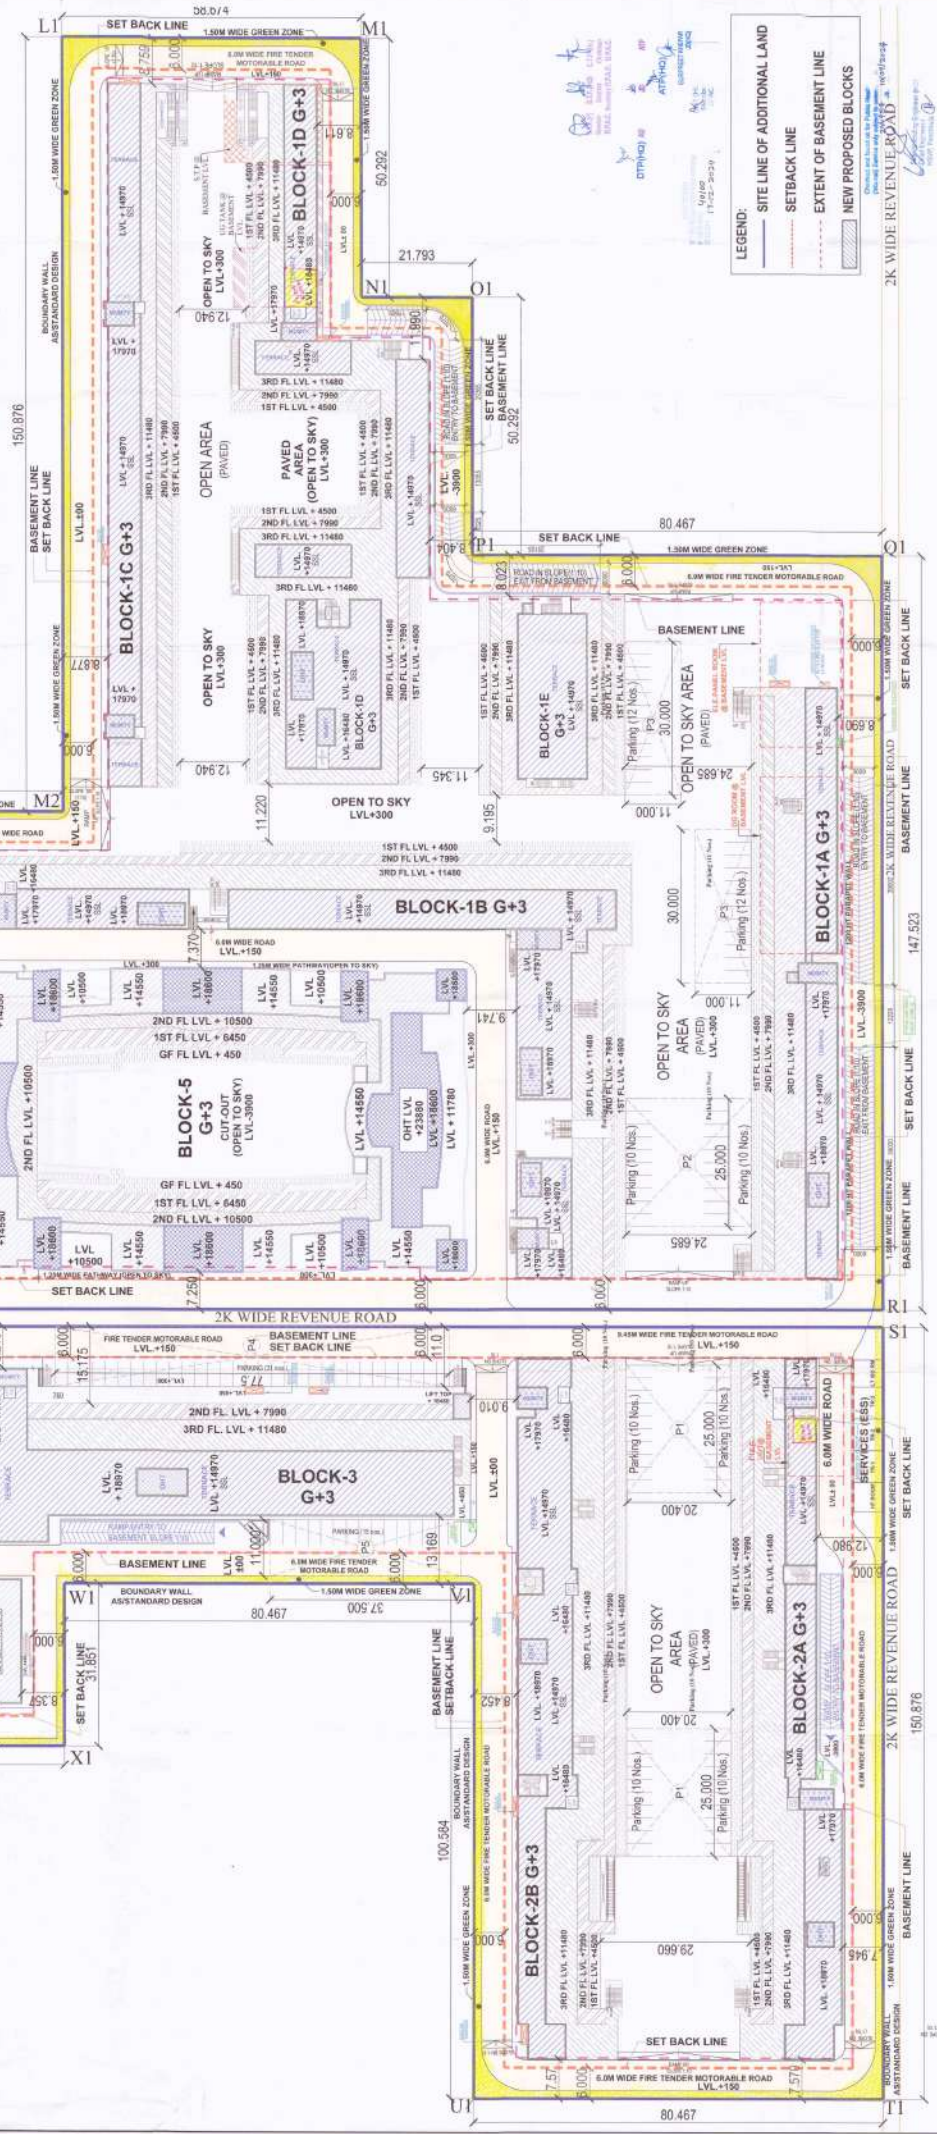

LEGEND:
 - SITE LINE OF ADDITIONAL LAND
 - SETBACK LINE
 - EXTENT OF BASEMENT LINE
 - NEW PROPOSED BLOCKS

WORLD STREET PVT. LTD.

APPROVAL OF REVISED BUILDING PLANS OF COMMERCIAL COLONY (UNDER MIXED LAND USE) MEASURING 35.79625 ACRES (LICENCE NO. 17 OF 2012 DATED 02.03.2012, LICENCE NO. 62 OF 2012 DATED 15.06.2012, LICENCE NO. 51 OF 2017 DATED 22-07-2017, LICENCE NO. 52 OF 2017 DATED 22-07-2017, LICENCE NO.133 OF 2022 DATED 26.08.2022, LICENCE NO.23 OF 2023 DATED 06.02.2023 & LICENCE NO 24 OF 2023 DATED 06.02.2023) SECTOR-79, FARIDABAD, HARYANA DEVELOPED BY OMACE WORLD STREET PVT. LTD.

PROJECT: **SITE PLAN (SHEET 2 OF 2)**

DRAWING TITLE: **SITE PLAN (SHEET 2 OF 2)**


SCALE: 1:350

DATE: SEP. 2024

OWNER: **WORLD STREET PVT. LTD.**

ARCHITECT: **MAHARISHI ENGINEERS & ARCHITECTS**

SHEET NO. **N-A-01A**

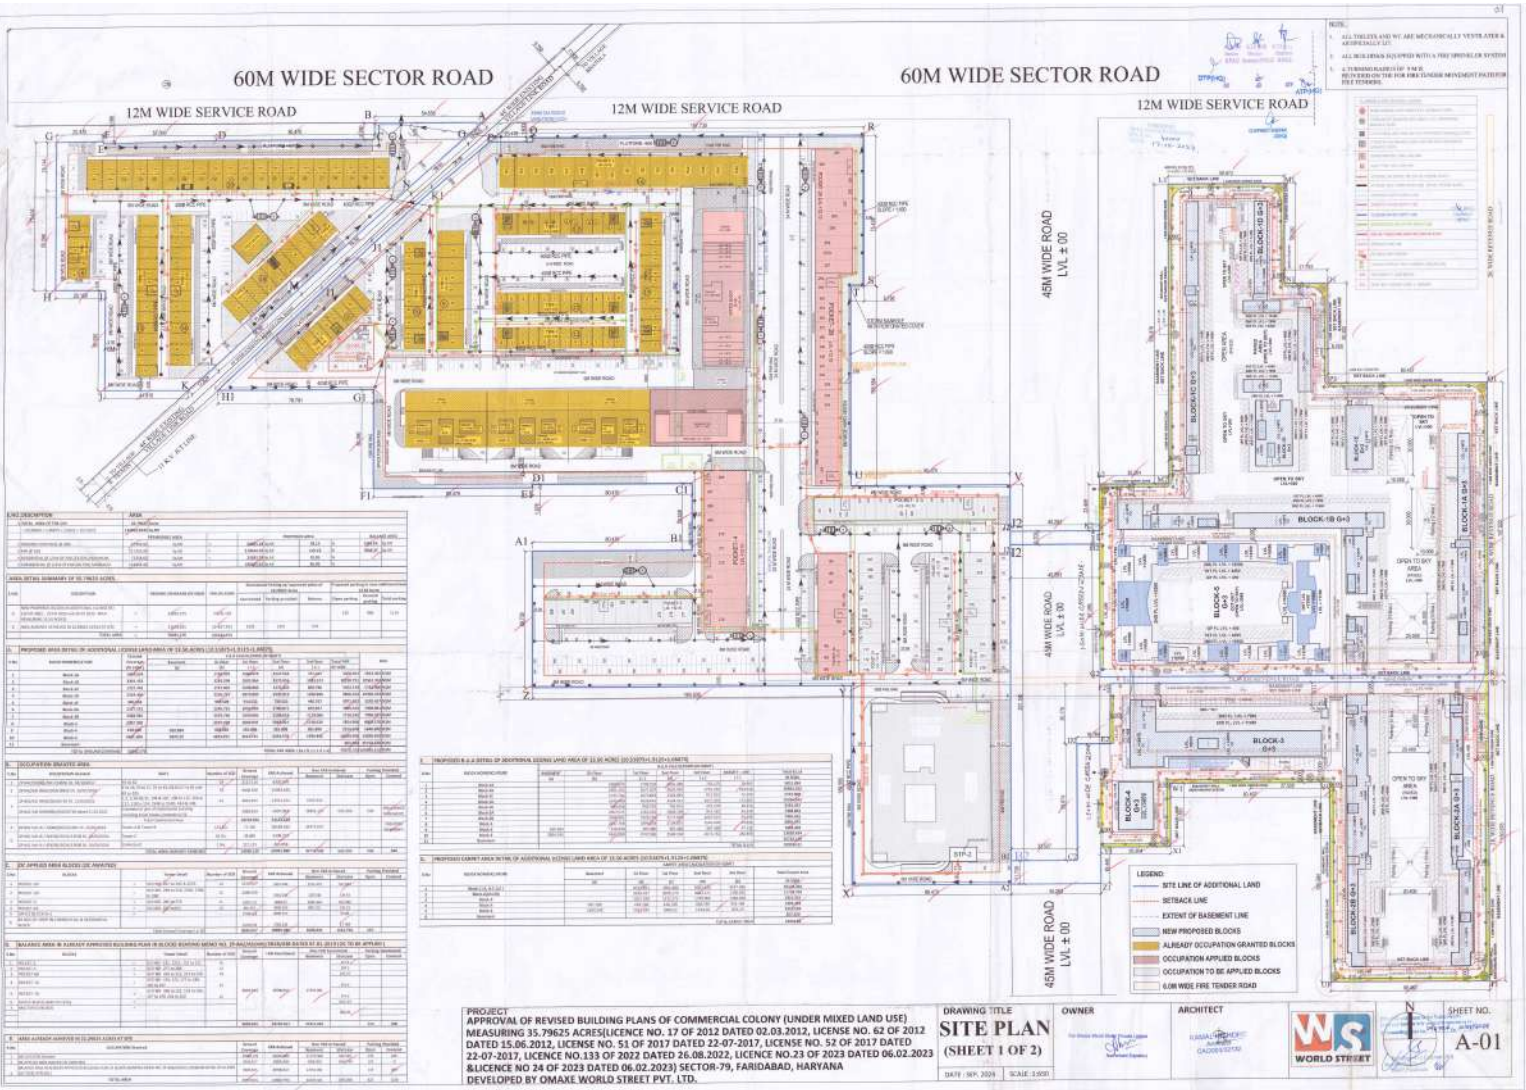

NOTIFICATION

Sl. No.	Description	Remarks
1.
2.
3.
4.
5.
6.
7.
8.
9.
10.
11.
12.
13.
14.
15.
16.
17.
18.
19.
20.

REVISIONS SUMMARY OF THE DRAWING

Sl. No.	Description	Date
1.
2.
3.
4.
5.
6.
7.
8.
9.
10.
11.
12.
13.
14.
15.
16.
17.
18.
19.
20.

PROPOSED AREA DETAILS OF ADDITIONAL OCCUPATION GRANTED BLOCKS (UNDER MIXED LAND USE)

Sl. No.	Block No.	Area (sq. m)	Volume (cu. m)	Height (m)	Remarks
1.
2.
3.
4.
5.
6.
7.
8.
9.
10.
11.
12.
13.
14.
15.
16.
17.
18.
19.
20.

PROJECT APPROVAL OF REVISED BUILDING PLANS OF COMMERCIAL COLONY (UNDER MIXED LAND USE) MEASURING 35.79625 ACRES (LICENCE NO. 17 OF 2012 DATED 02.03.2012, LICENSE NO. 62 OF 2012 DATED 15.06.2012, LICENSE NO. 51 OF 2017 DATED 22-07-2017, LICENSE NO. 52 OF 2017 DATED 22-07-2017, LICENSE NO. 133 OF 2022 DATED 26.08.2022, LICENSE NO. 23 OF 2023 DATED 06.02.2023 & LICENSE NO 24 OF 2023 DATED 06.02.2023) SECTOR-79, FARIDABAD, HARYANA DEVELOPED BY OMAKE WORLD STREET PVT. LTD.

DRAWING TITLE
SITE PLAN
(SHEET 1 OF 2)

OWNER
 OMAKE WORLD STREET PVT. LTD.

ARCHITECT
 HUSSAIN ZAHEDI ARCHITECTS
 GANDAPUR, FARIDABAD

WORLD STREET

SHEET NO.
A-01

DATE / **SCALE**
 04/11/2024 / 1:500