


AREA ENVELOP PLAN

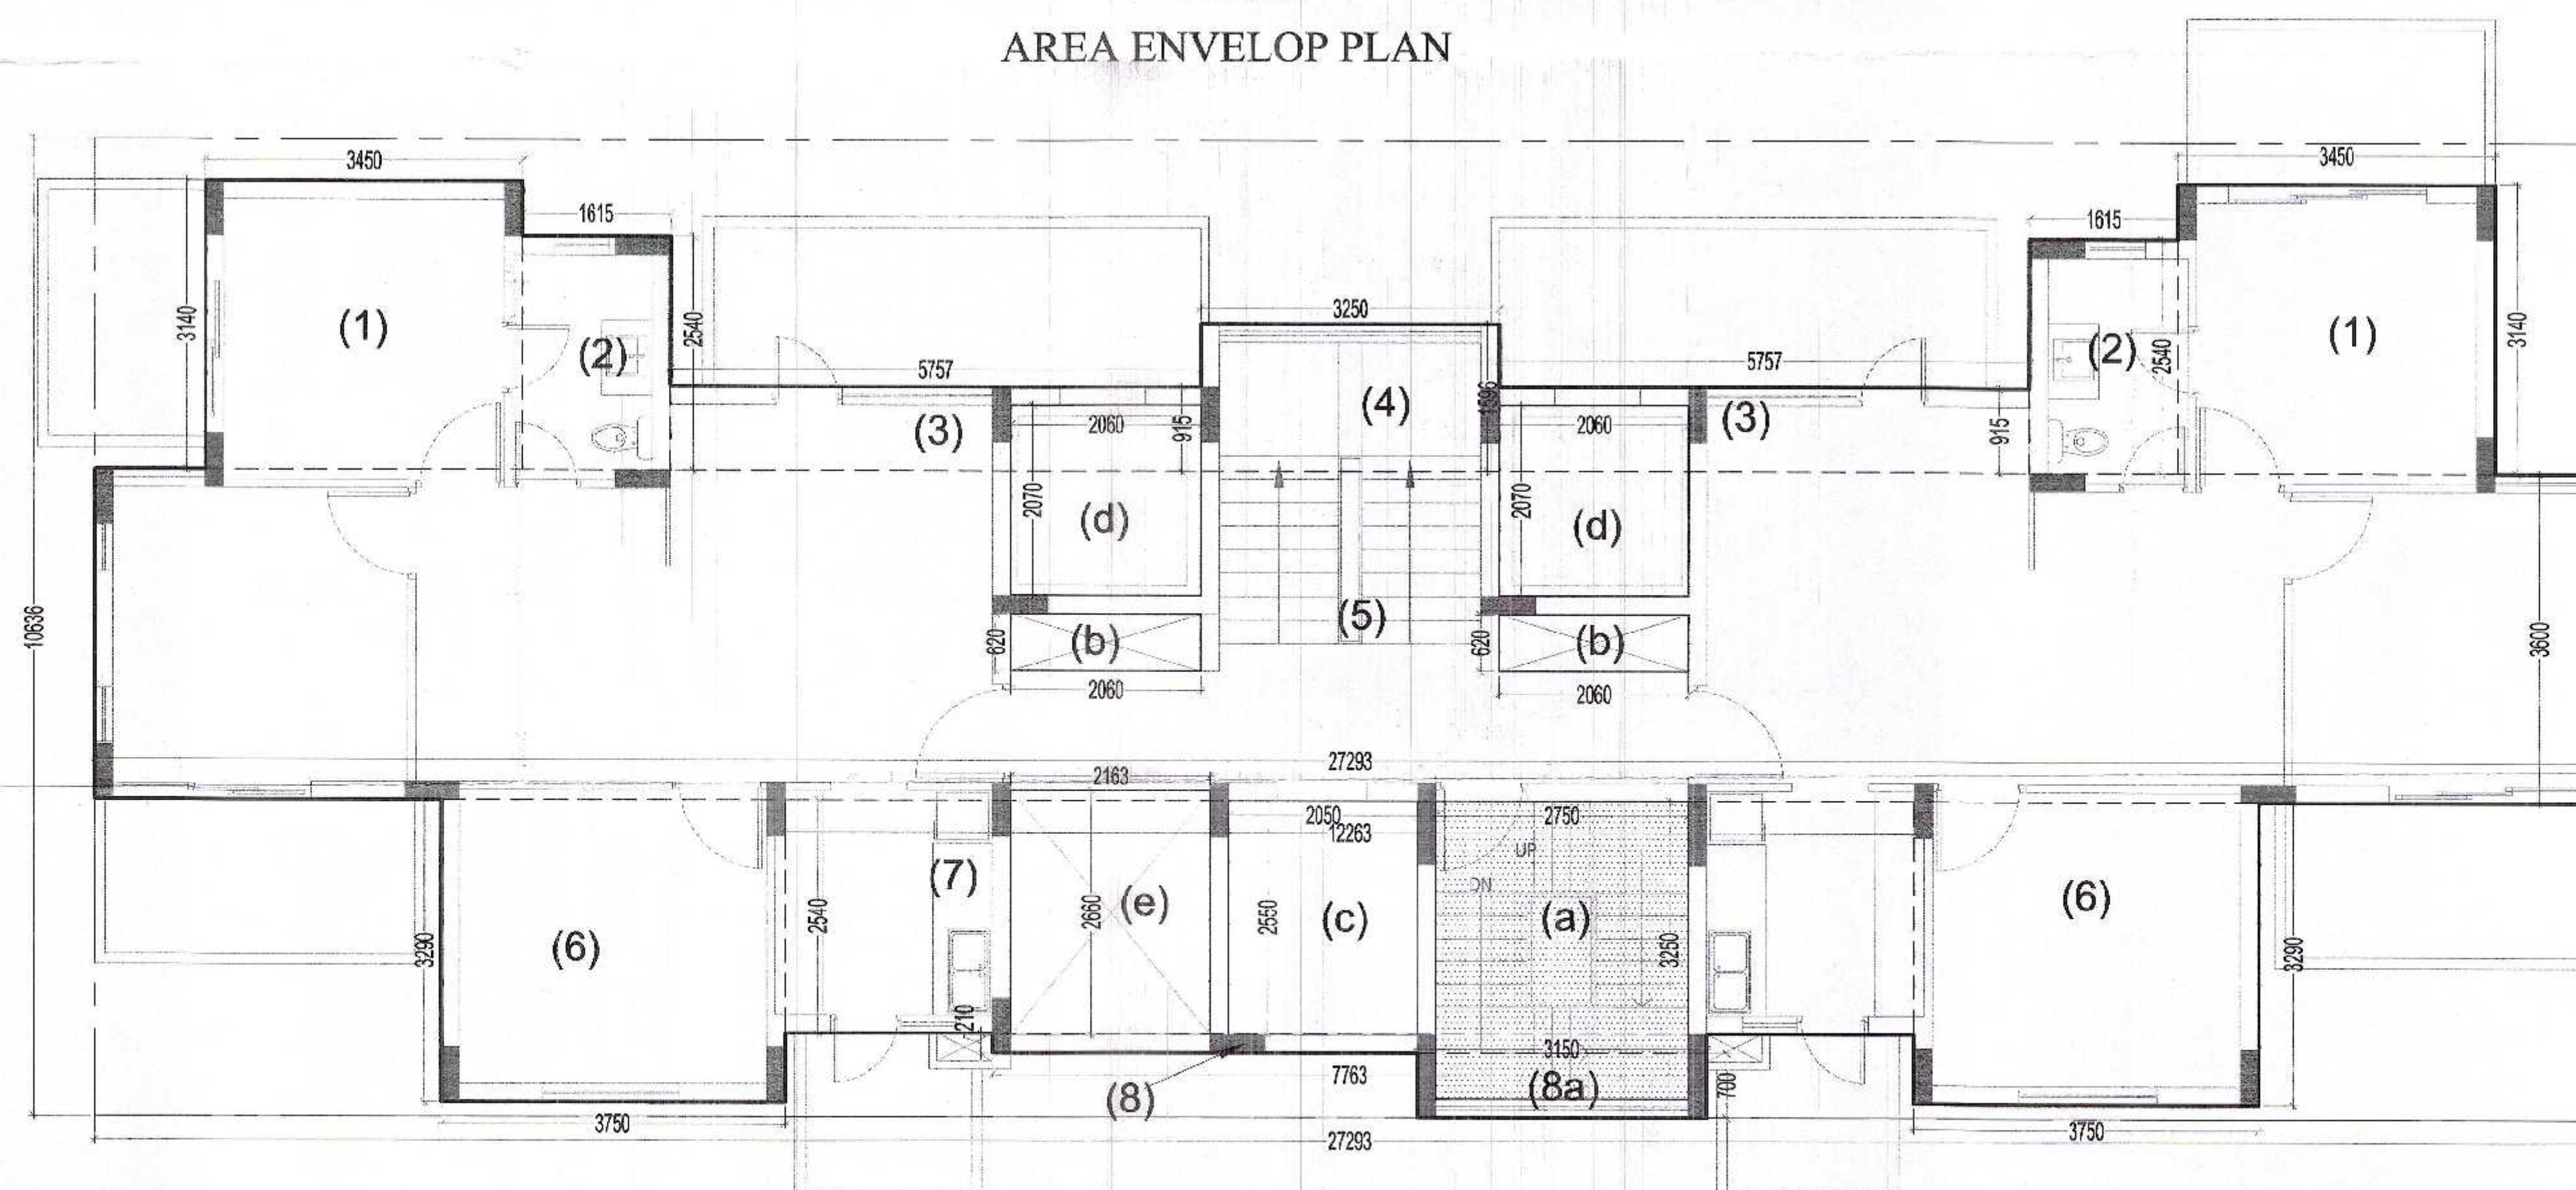

TOWER -VS 4 & 5
3rd to 5th floor plan

AREA STATEMENT				
1	3.45	x2	3.14	21.67
2	1.615	x2	2.54	8.20
3	5.757	x2	0.915	10.54
4	1.596	X	1.596	5.187
5	27.293	X	27.293	98.25
6	3.29	x2	3.29	24.68
7	12.263	X	2.540	31.15
8	0.210	X	7.763	1.63
8a	3.150	X	0.700	2.21
TOTAL AREA OF (A)=				203.51

DEDUCTION AREA (B)				
(a)	2.750	X	3.250	8.938
(b)	0.62	x2	2.06	2.55
(c)	2.05	X	2.550	5.228
(d)	2.07	x2	2.06	8.53
(e)	2.163	X	2.660	5.754
TOTAL AREA OF (B)=				31.00
TOTAL AREA OF (A)=				203.51
TOTAL AREA OF (B)=				31.00
TOTAL AREA OF (A-B)				172.51

NON FAR				
(a)	2.750	X	3.250	8.938
TOTAL AREA=				8.94

SCHEDULE OF OPENING				
SL.NO.	TYPE	SIZE	SILL LVL.	UNTEL LVL.
1.	DW1	2400x2500	0.0	2500
2.	DW2	1350x2500	0.0	2500
3.	SD1	2150x2500	0.0	2500
4.	D	1050x2100	0.0	2100
5.	D1	1000x2100	0.0	2100
6.	D2	750x2100	0.0	2100
7.	W	1480x2200	300	2500
8.	W1	1000x2200	300	2500
9.	W2	600x1450	1050	2500
10.	V	600x1200	900	2100

REVISED SUBMISSION DRAWINGS FOR PROPOSED GROUP
HOUSING ON PLOT NO - 02 AT SECTOR-41
FARIDABAD (HARAYANA)

OWNER
M/S RISE PROJECTS Pvt.Ltd


ARCHITECT
Ar. Rachit Sharma
195, RAM VIHAR, DELHI-92, PHONE-011-42518322

DRAWING TITLE
TOWER -VS 4 & 5
3rd to 5th floor plan


NORTH
SCALE
1:75

ARCH. SEAL & SIG.
RACHIT SHARMA
B.Arch. MUDP
COA No. - CA/2002/30415

OWNERS SIG.
for RISE PROJECTS PVT. LTD.
Authorized Signatory

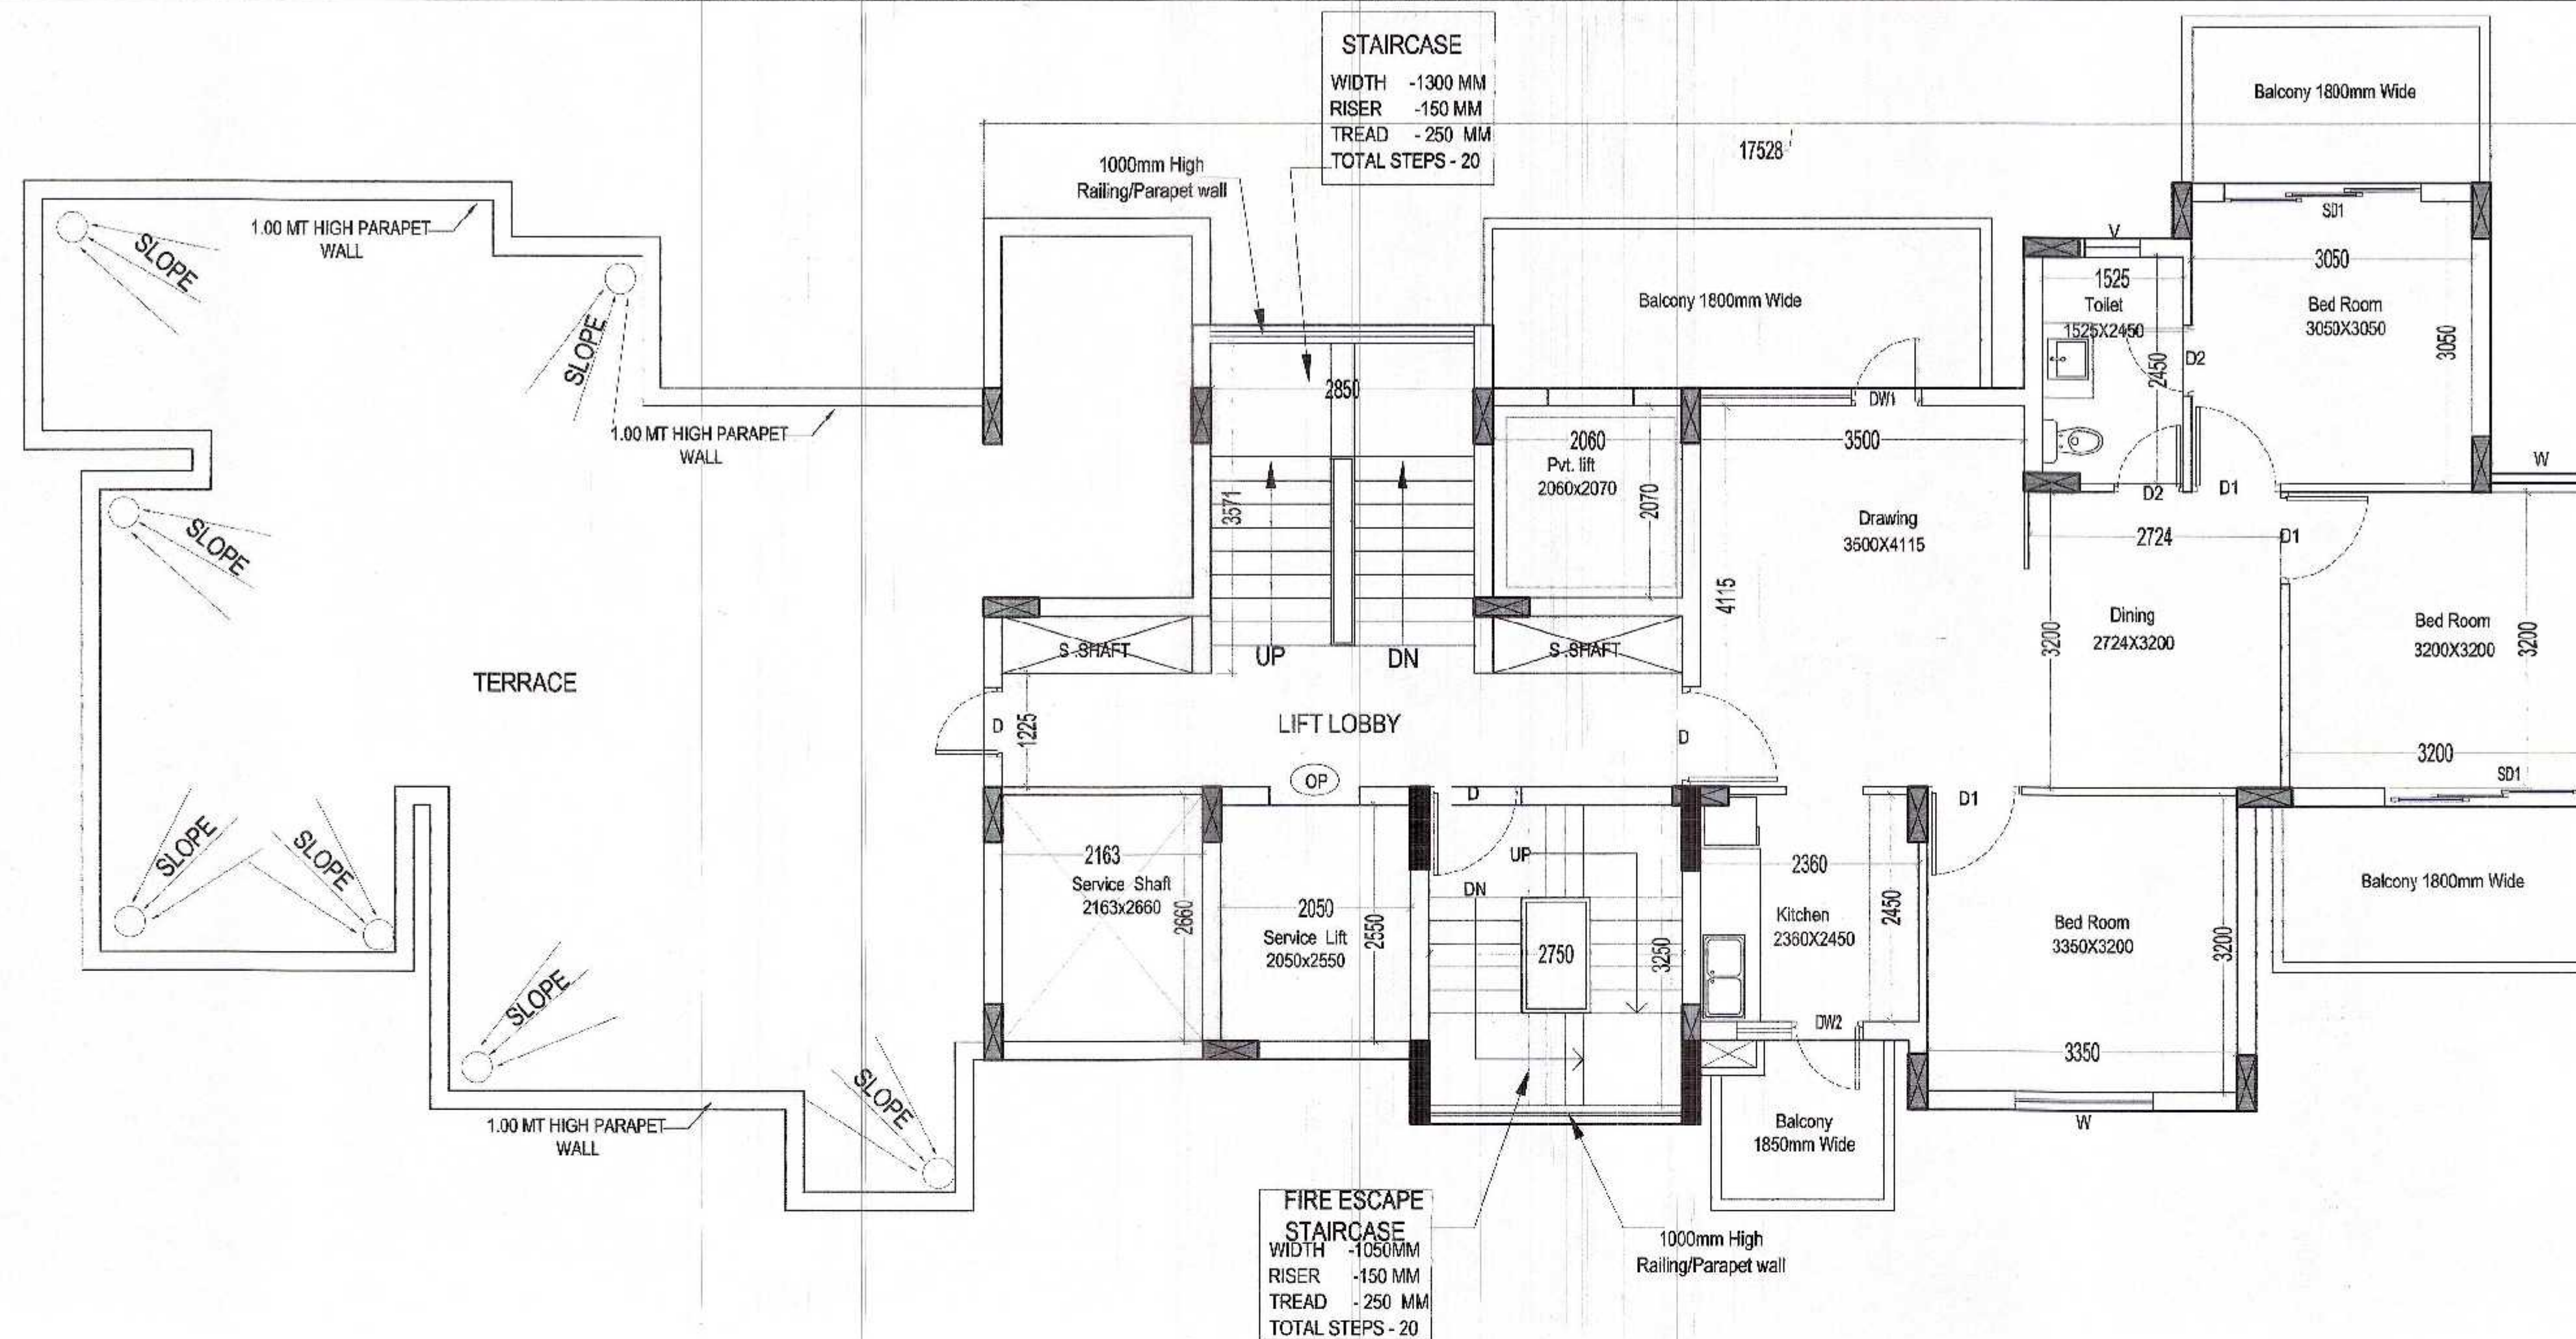

AREA ENVELOP PLAN

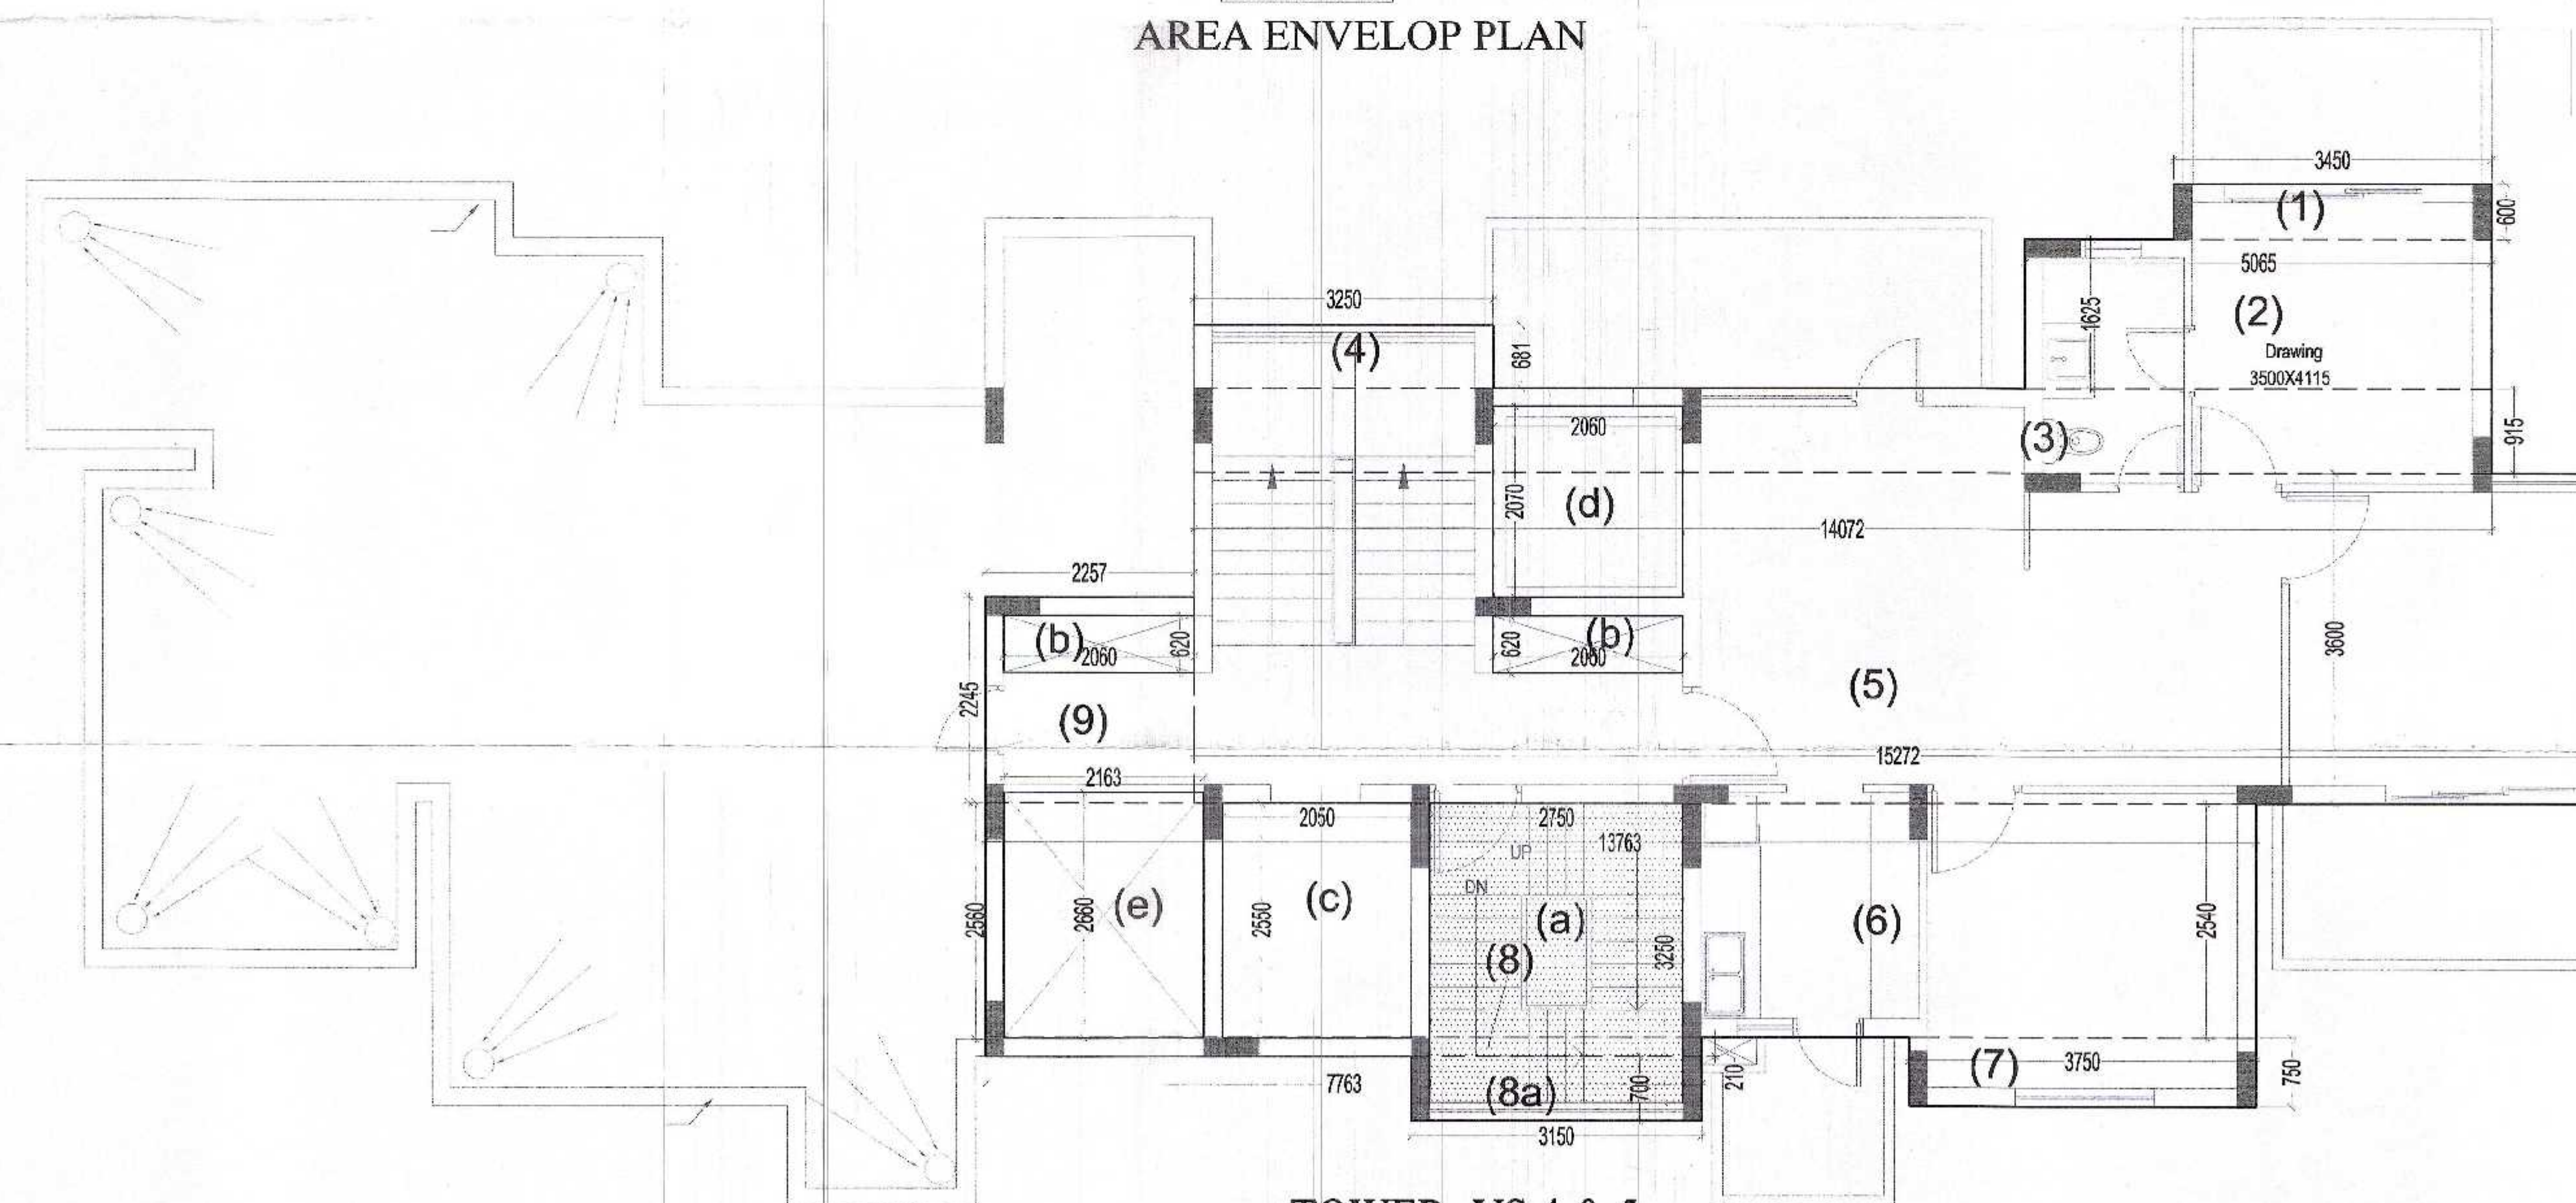

TOWER -VS 4 & 5
6th floor plan

TOWER - VS 4 & 5 DRAWING NO.

10

M.O. OFFICE

2-25

AREA STATEMENT

Sl. No.	Area	Unit	Area	Area
1	3.45	X	0.6	2.07
2	5.065	X	1.625	8.23
3	15.072	X	0.915	12.88
4	3.250	X	0.681	2.213
5	15.272	X	3.600	54.98
6	13.763	X	2.540	34.96
7	3.750	X	0.750	2.81
8	0.210	X	7.763	1.63
8a	0.700	X	3.150	2.21
9	2.257	X	2.245	5.07
TOTAL AREA OF (A)=				127.04

DEDUCTION AREA (B)

Sl. No.	Area	Unit	Area	Area
(a)	2.750	X	3.250	8.938
(b)	0.62	X	2.06	2.55
(c)	2.05	X	2.550	5.228
(d)	2.07	X	2.06	4.26
(e)	2.163	X	2.660	5.75
TOTAL AREA OF (B)=				26.74
AREA OF (B-BLOCK)				
TOTAL AREA OF (A)=				127.04
TOTAL AREA OF (B)=				26.74
TOTAL AREA OF (A-B)				100.30

NON FAR

Sl. No.	Area	Unit	Area	Area
(a)	2.750	X	3.250	8.938
TOTAL AREA=				8.94

SCHEDULE OF OPENING

Sl. No.	Type	Size	Sill Lvl.	Lintel Lvl.
1.	DW1	2400x2500	0.0	2500
2.	DW2	1350x2500	0.0	2500
3.	SD1	2150x2500	0.0	2500
4.	D	1050x2100	0.0	2100
5.	D1	1000x2100	0.0	2100
6.	D2	750x2100	0.0	2100
7.	W	1460x2200	300	2500
8.	W1	1000x2200	300	2500
9.	W2	600x1450	1050	2500
10.	V	600x1200	900	2100

REVISED SUBMISSION DRAWINGS FOR PROPOSED GROUP
HOUSING ON PLOT NO - 02 AT SECTOR-41,
FARIDABAD (HARAYANA)

OWNER
M/S RISE PROJECTS PVT. LTD.

ARCHITECT
Ar. Rachit Sharma
195, RAM VIHAR, DELHI-92, PHONE-011-263322

DRAWING TITLE
TOWER -VS 4 & 5
6th floor plan


NORTH

ARCH. SEAL & SIG.


RACHIT SHARMA
B.Arch. MUDP
COA No. CA/2002/30415

CWNERS SIG.

for RISE PROJECTS PVT. LTD.
Authorized Signatory

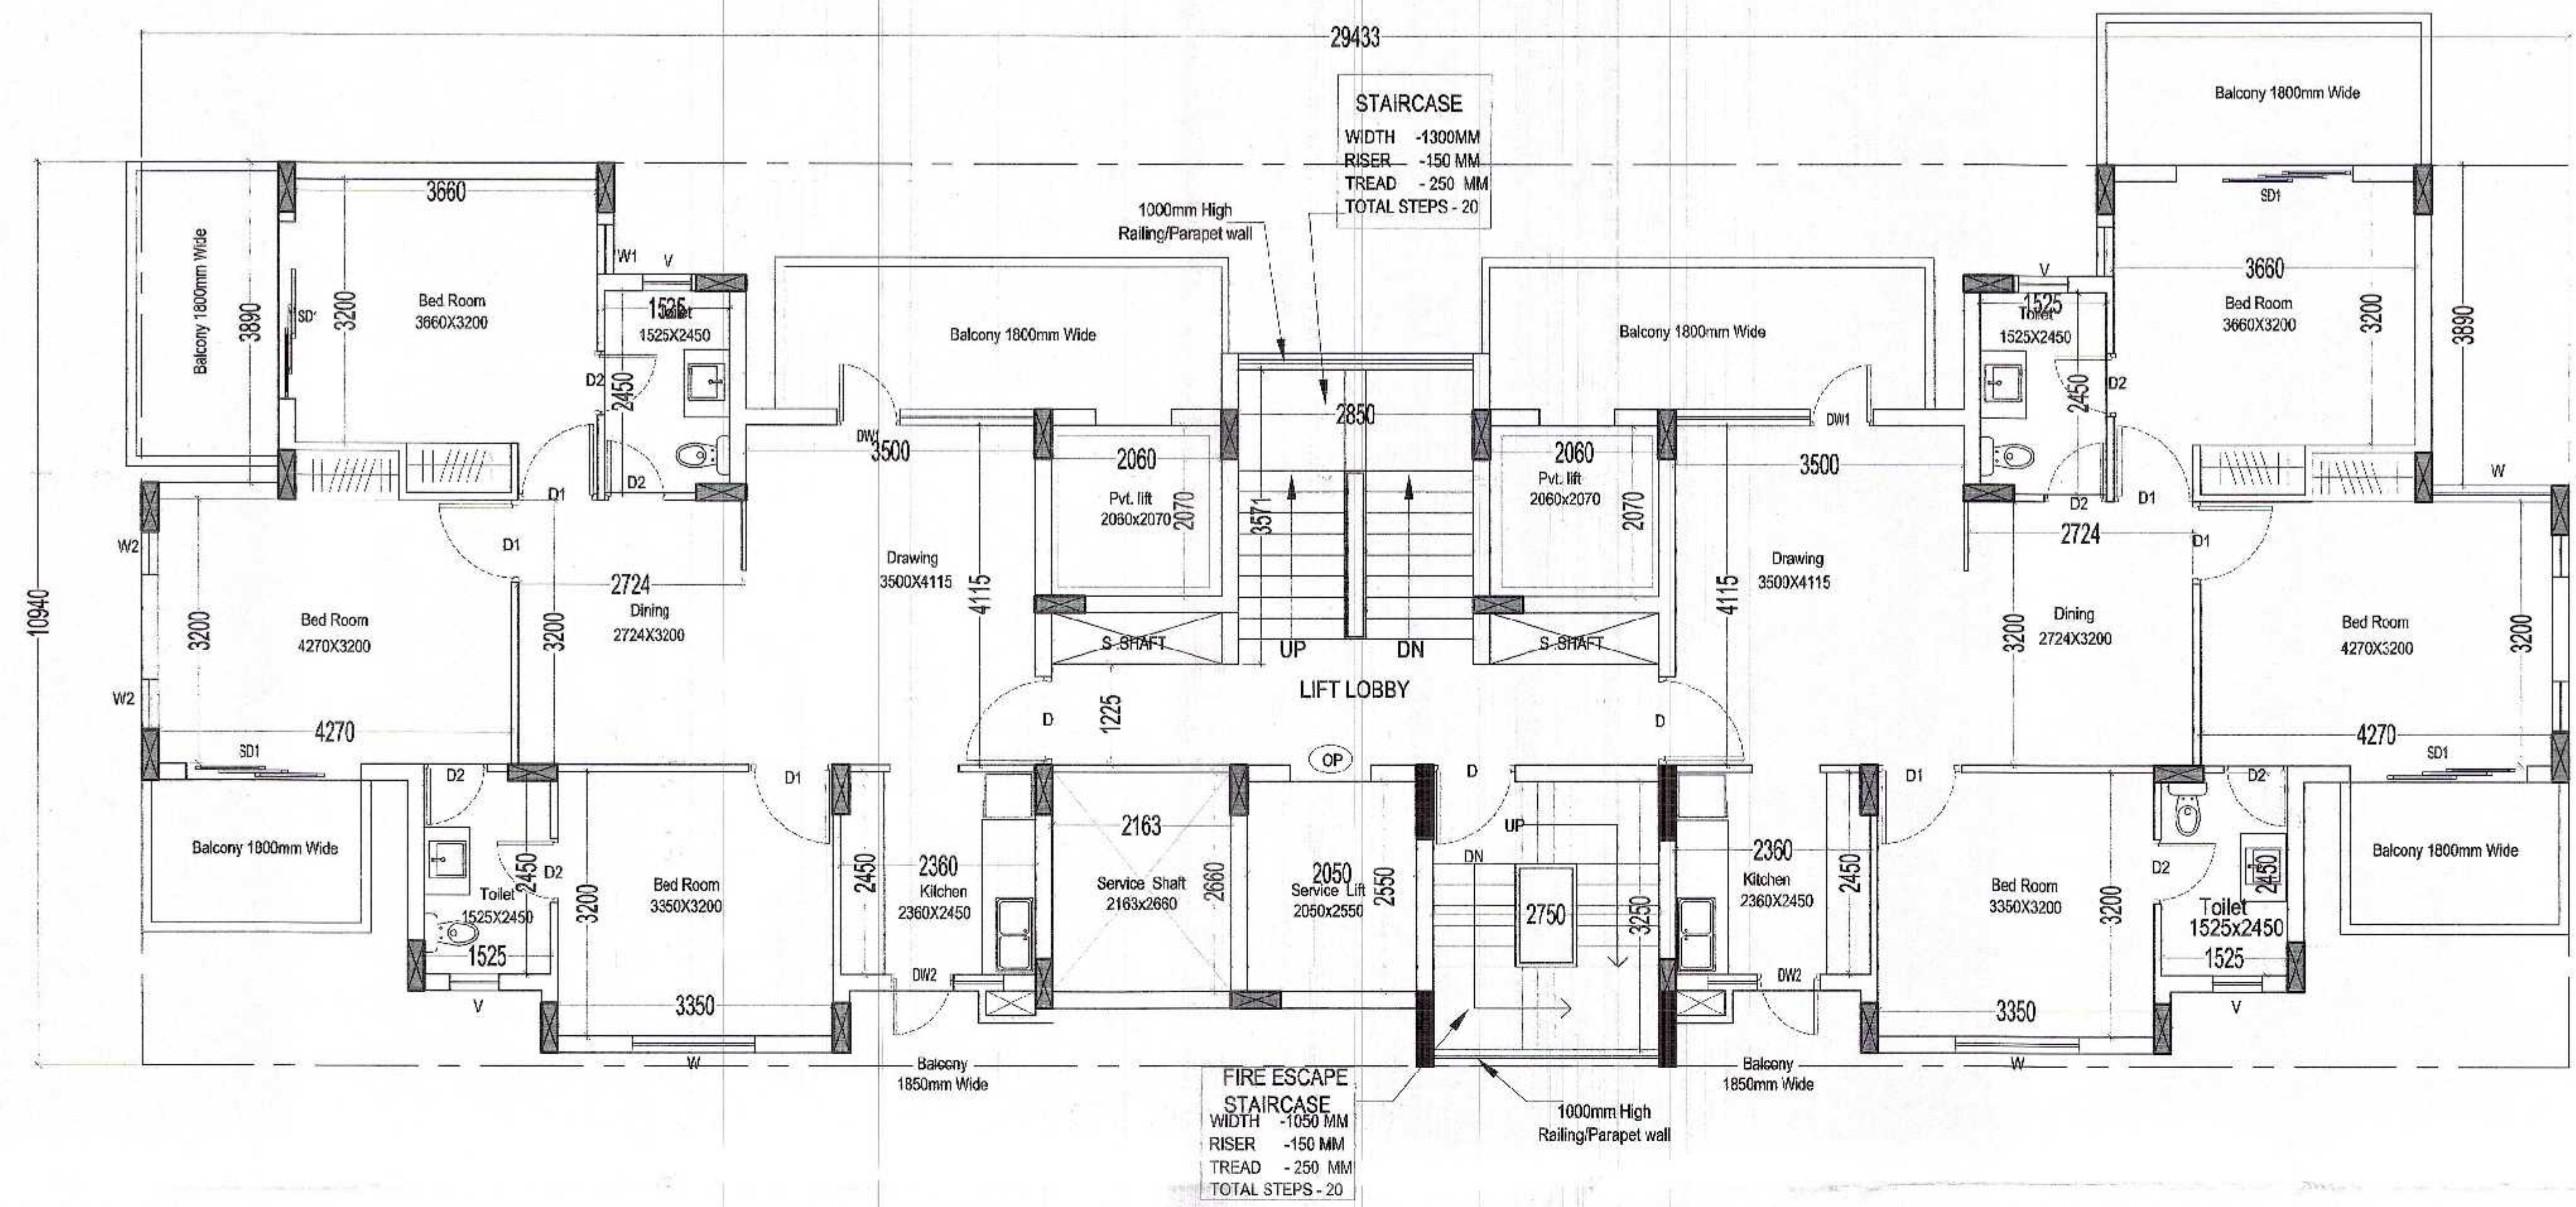

AREA ENVELOP PLAN

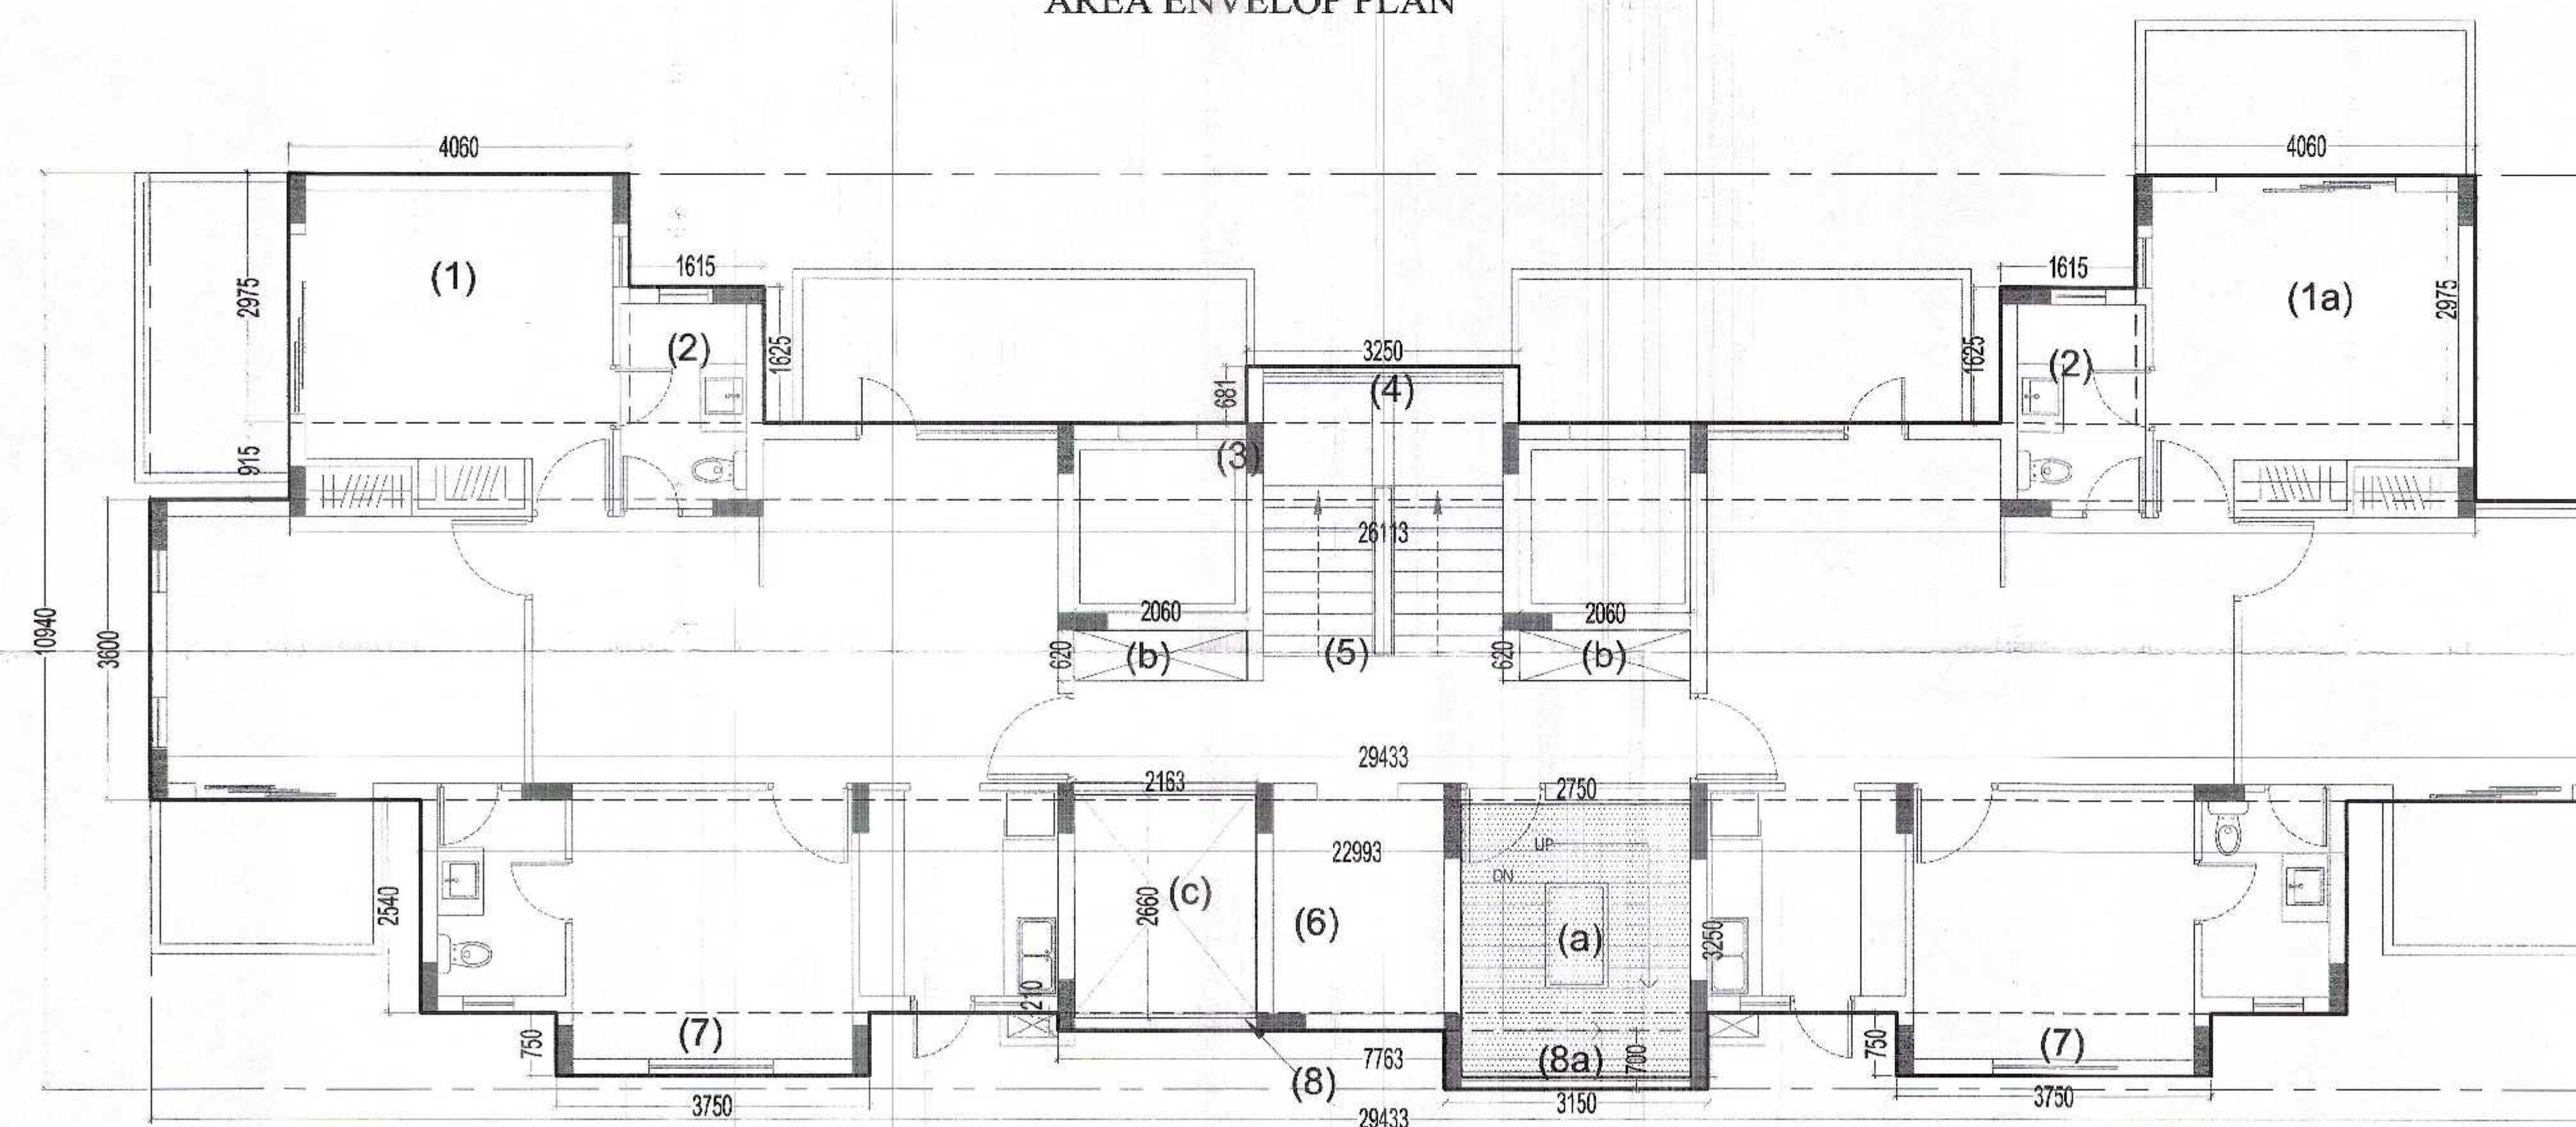

TOWER -VS 4 & 5
GROUND FLOOR PLAN

TOWER - VS 4 & 5 DRAWING NO.

6

AREA STATEMENT				
1	4.060	X	2.975	12.08
1a	4.060	X	2.975	12.08
2	1.615	x2	1.625	5.25
3	0.915	x2	2.513	23.89
4	0.681	x2	2.250	2.213
5	3.600	x2	2.9433	105.96
6	2.540	X	22.993	58.40
7	0.75	x2	3.75	5.63
8	0.210	X	7.763	1.63
8a	0.700	X	3.150	2.21
TOTAL AREA OF (A)=				229.33

DEDUCTION AREA (B)				
(a)	2.750	X	3.250	8.938
(b)	0.62	x2	2.06	2.55
(c)	2.163	X	2.660	5.754
TOTAL AREA OF (B)=				17.25
AREA OF (B-BLOCK)				
TOTAL AREA OF (A)=				229.33
TOTAL AREA OF (B)=				17.245
TOTAL AREA OF (A-B)				212.08

NON FAR				
(a)	2.750	X	3.250	8.938
TOTAL AREA=				8.94

GROUND COVERAGE AREA OF
=212.08+ (NON FAR)
=212.08+8.94=221.02

SCHEDULE OF OPENING				
SL.NO.	TYPE	SIZE	SILL LVL.	LINTEL LVL.
1.	DW1	2400x2500	0.0	2500
2.	DW2	1350x2500	0.0	2500
3.	SD1	2150x2500	0.0	2500
4.	D	1050x2100	0.0	2100
5.	D1	1000x2100	0.0	2100
6.	D2	750x2100	0.0	2100
7.	W	1460x2200	300	2500
8.	W1	1150x2200	300	2500
9.	W2	600x1450	1050	2500
10.	V	600x1200	900	2100

REVISED SUBMISSION DRAWINGS FOR PROPOSED GROUP
HOUSING ON PLOT NO - 02 AT SECTOR-41,
FARIDABAD (HARYANA)

OWNER
M/S RISE PROJECTS Pvt.Ltd


ARCHITECT
Ar. Rachit Sharma
195, RAM VIHAR, DELHI-92, PHONE-011-42518322

DRAWING TITLE
TOWER -VS 4 & 5
GROUND FLOOR PLAN


NORTH
SCALE
1:75

ARCH. SEAL & SIG.
RACHIT SHARMA
B.Arch. MUDP
GOA No. CA/2002/30415

OWNERS SIG.
For RISE PROJECTS PVT. LTD.
Authorized Signatory

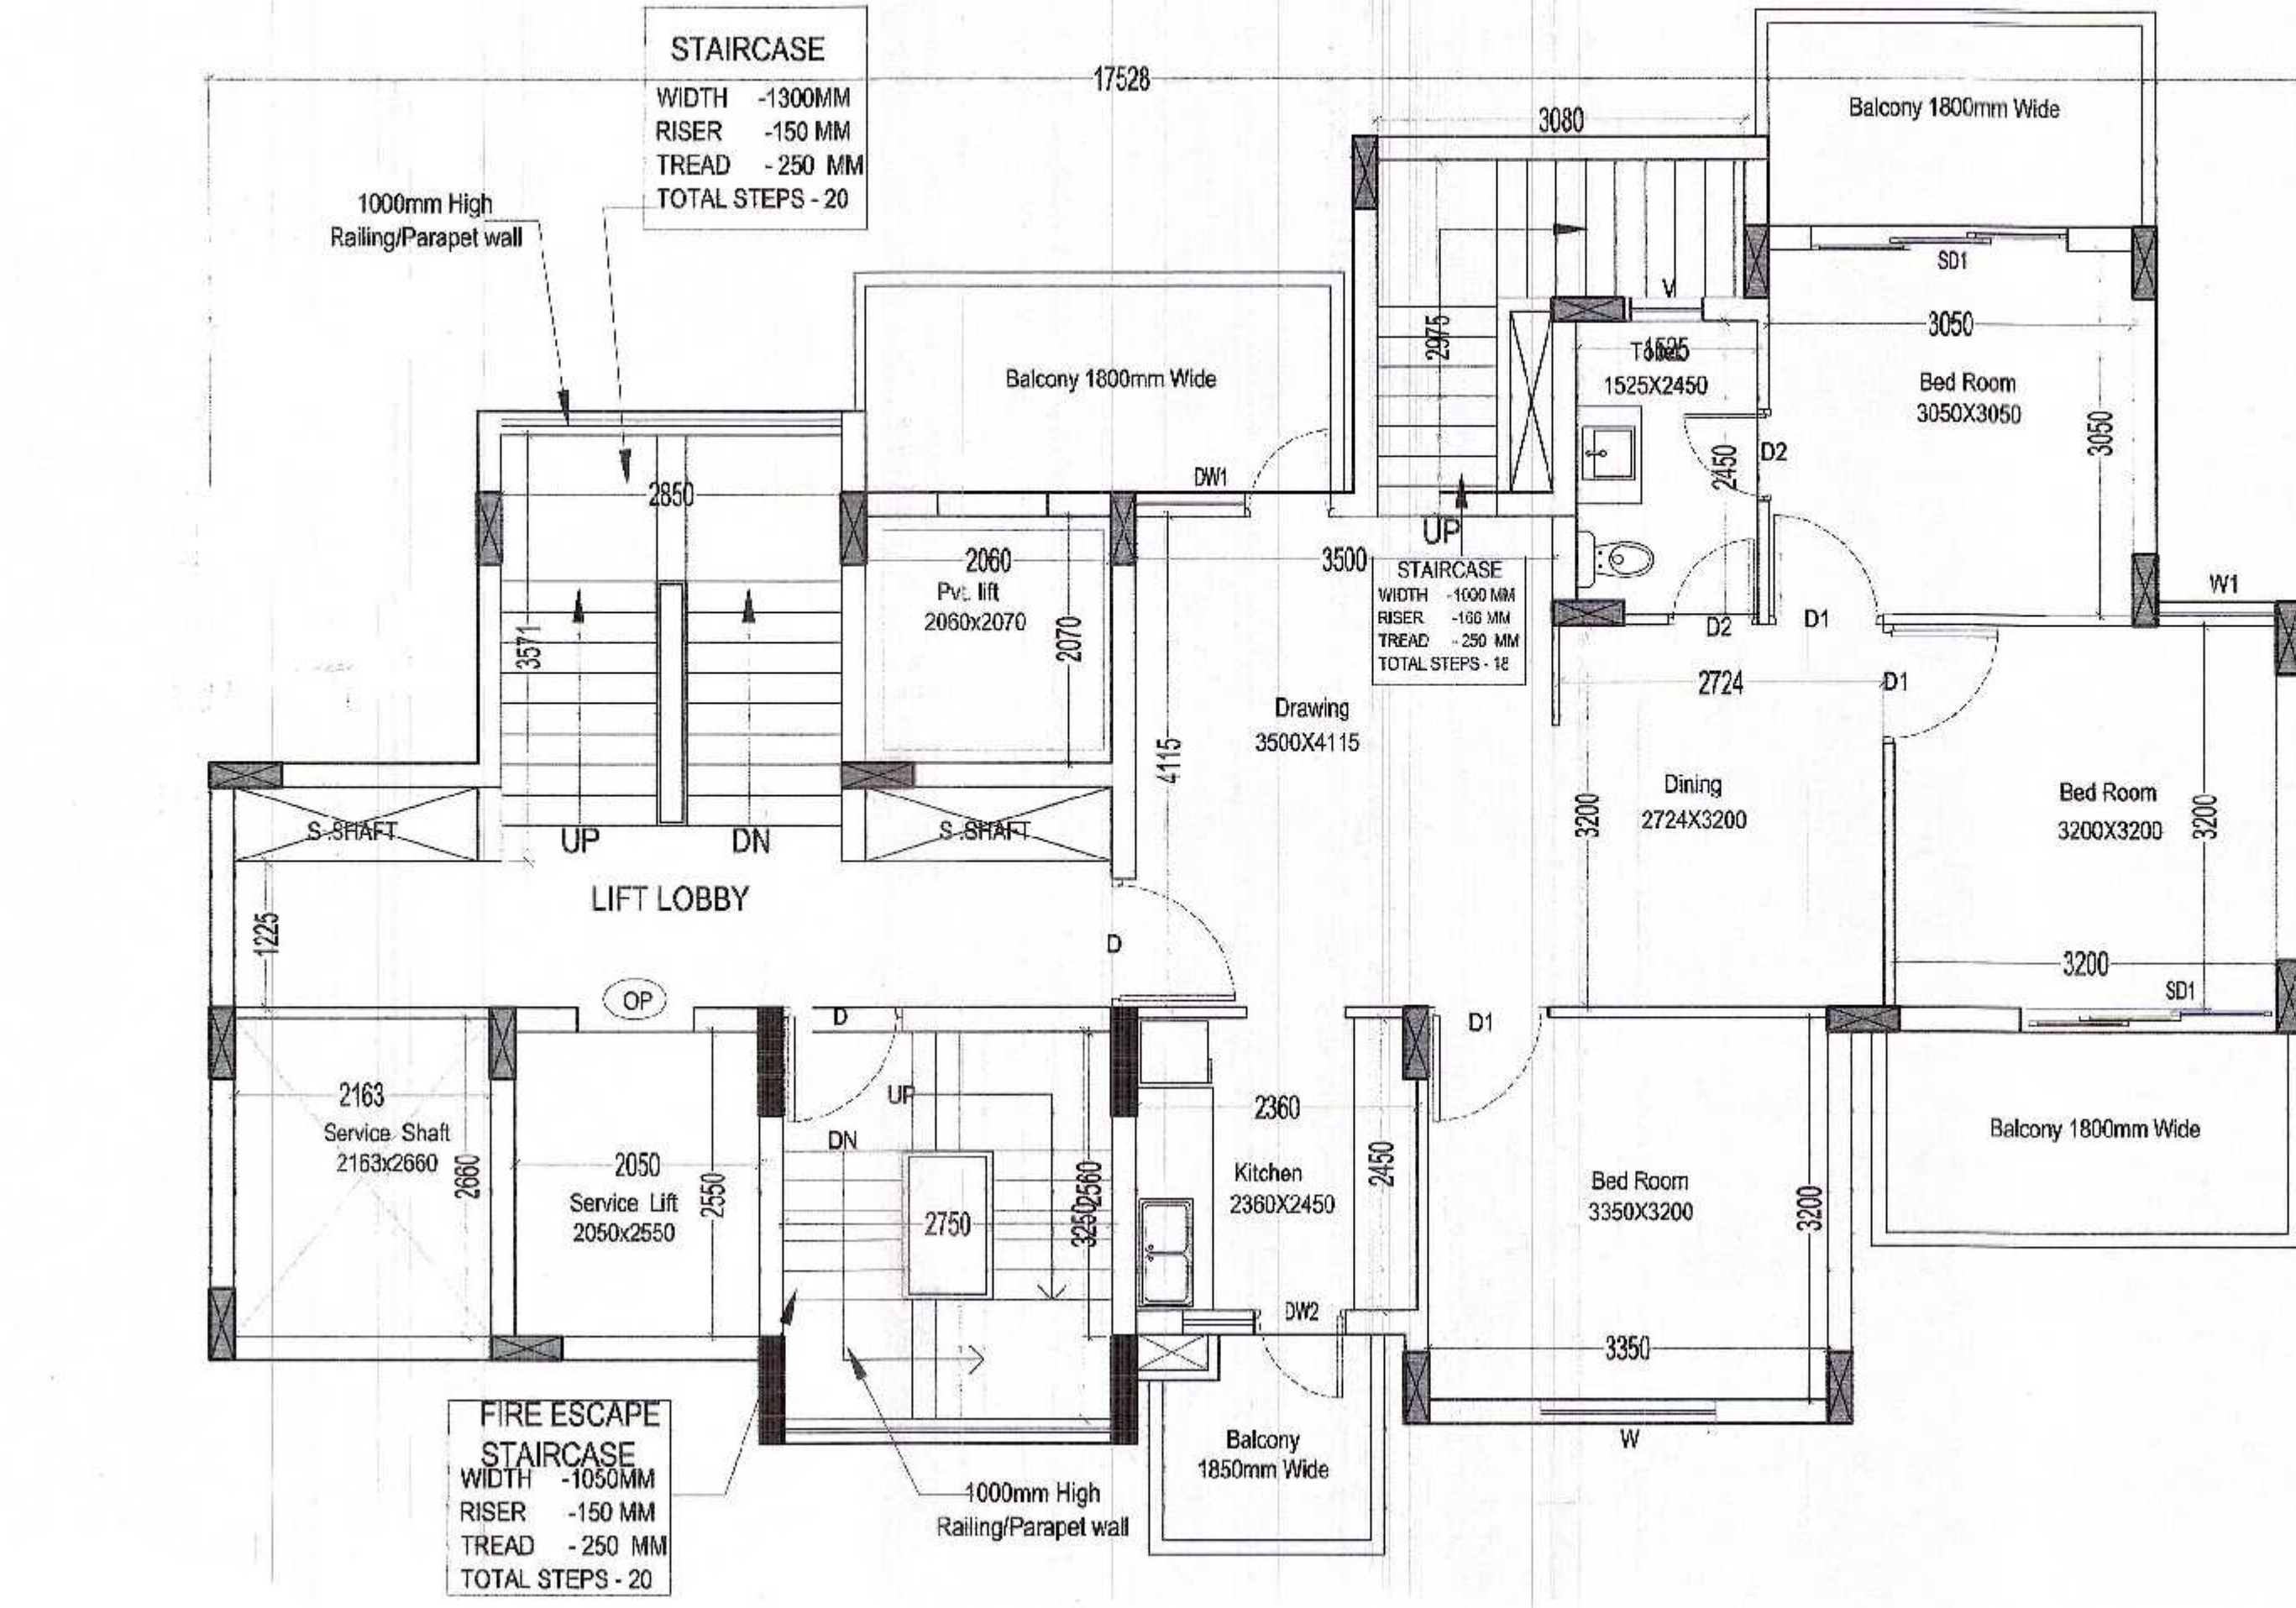

AREA ENVELOP PLAN

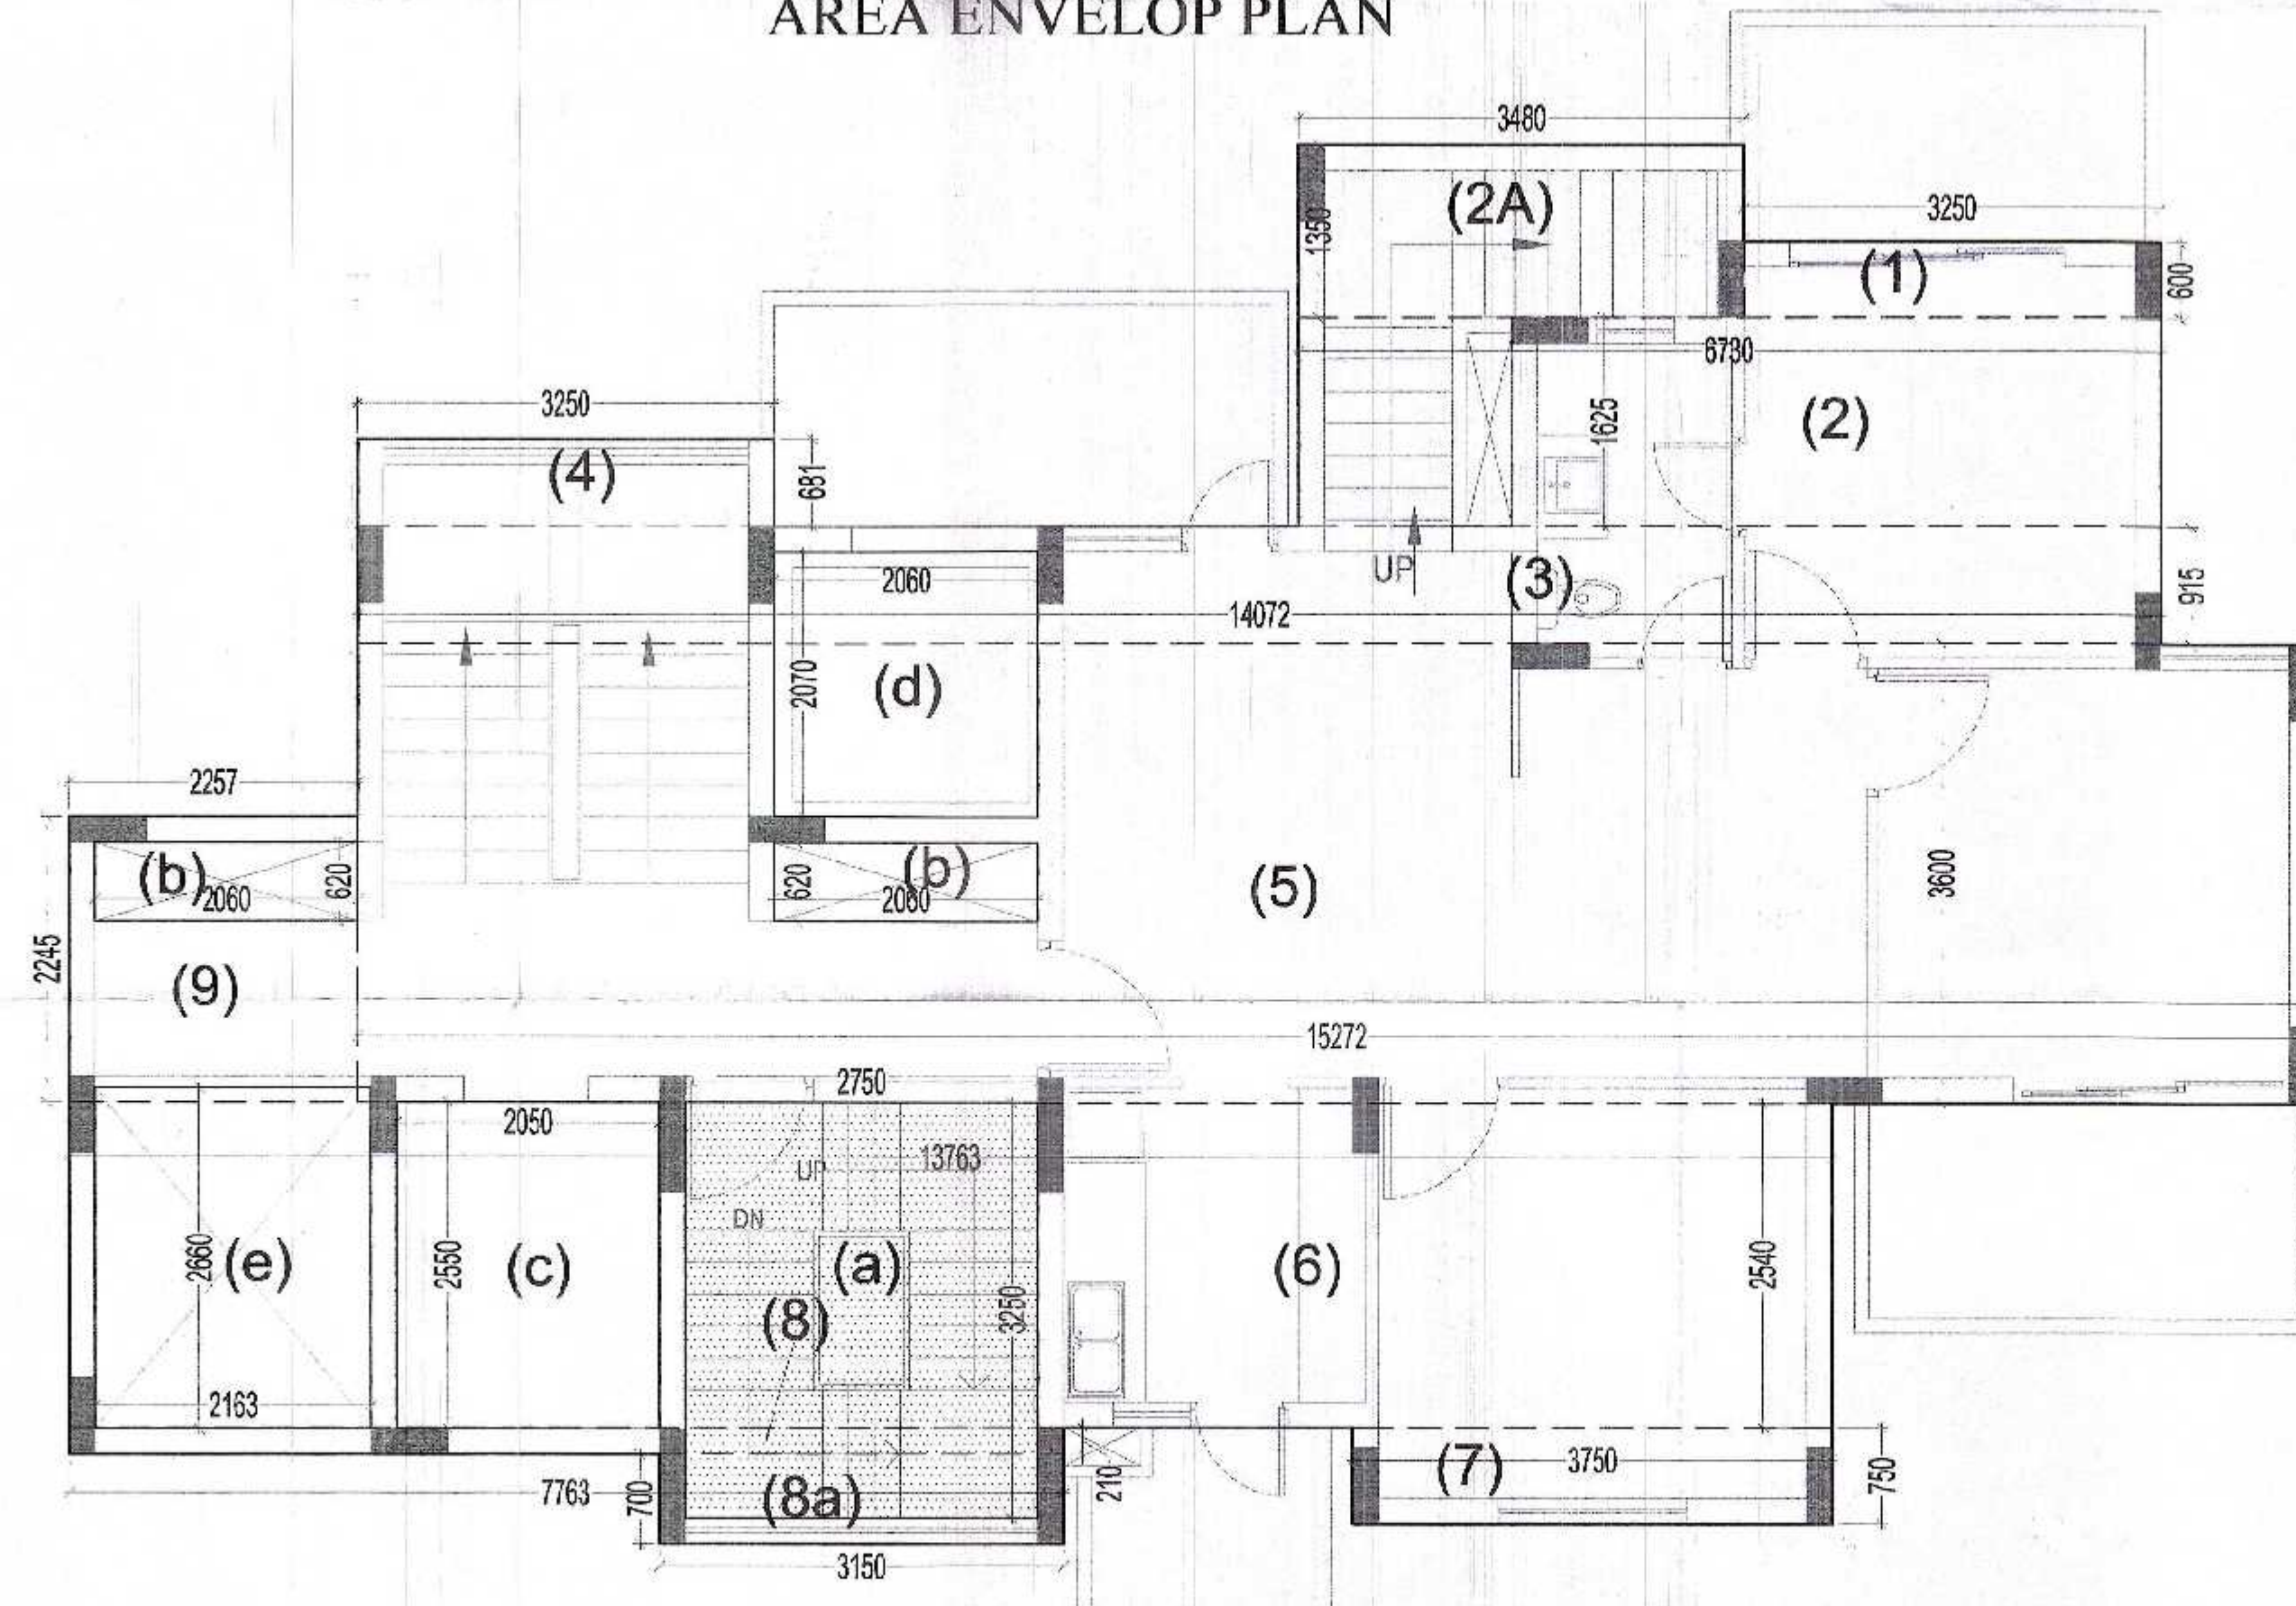

TOWER -VS 4 & 5
Pent House floor plan (12th floor)

AREA STATEMENT				
1	3.25	x	0.6	1.95
2	6.73	x	1.625	10.94
2A	3.48	x	1.35	4.70
3	14.072	x	0.915	12.88
4	15.250	x	0.681	2.21
5	15.272	x	3.600	54.98
6	13.763	x	2.540	34.96
7	3.750	x	0.750	2.81
8	7.763	x	0.210	1.63
8a	3.150	x	0.700	2.21
9	2.257	x	2.245	5.07
TOTAL AREA OF (A)=				134.33

DEDUCTION AREA (B)				
(a)	2.750	x	3.250	8.938
(b)	0.62	x	2.06	2.55
(c)	2.05	x	2.550	5.228
(d)	2.07	x	2.06	4.26
(e)	2.163	x	2.660	5.75
TOTAL AREA OF (B)=				26.74
AREA OF (B-BLOCK)				
TOTAL AREA OF (A)=				134.33
TOTAL AREA OF (B)=				26.74
TOTAL AREA OF (A-B)				107.59

NON FAR				
(a)	2.750	x	3.250	8.938
TOTAL AREA=				8.94

SCHEDULE OF OPENING				
SL.NO.	TYPE	SIZE	SILL LVL.	LINTEL LVL.
1.	DW1	1670x2500	0,0	2500
2.	DW2	1350x2500	0,0	2500
3.	SD1	2150x2500	0,0	2500
4.	D	1050x2100	0,0	2100
5.	D1	1000x2100	0,0	2100
6.	D2	750x2100	0,0	2100
7.	W	1460x2200	300	2500
8.	W1	1000x2200	300	2500
9.	W2	600x1450	1050	2500
10.	V	600x1200	900	2100

REVISED SUBMISSION DRAWINGS FOR PROPOSED GROUP
HOUSING ON PLOT NO - 02 AT SECTOR-41
FARIDABAD (HARYANA)

OWNER
M/S RISE PROJECTS PVT.Ltd.

ARCHITECT
Ar. Rachit Sharma
195, RAM VIHAR, DELHI-92, PHONE-011-42518322

DRAWING TITLE
TOWER -VS 4 & 5
Pent House floor plan (12th floor)

NORTH
SCALE
1:75

ARCH. SEAL & SIG.
RACHIT SHARMA
B.Arch. MDP
COA No.- CA/2002/30415

OWNERS SIG.
for RISE PROJECTS PVT. LTD.
Authorized Signatory

MOBILE OFFICE
 Diary No. 9 a 2215

Deputy Town Planner
Municipal Corporation
PARIPOUR

AREA STATEMENT				
a	3.580	X	1.550	5.55
b	1.315	X	1.625	2.14
c	3.250	X	3.771	12.26
d	3.150	X	3.650	11.50
1	7.763	X	7.275	56.476
2	3.250	X	0.681	2.213
TOTAL				90.13

SCHEDULE OF OPENING				
SL.NO.	TYPE	SIZE	STILL LVL.	LINTEL LVL.
1.	DW1	2400x2500	0,0	2500
2.	DW2	1350x2500	0,0	2500
3.	SD1	2150x2500	0,0	2500
4.	D	1050x2100	0,0	2100
5.	D1	1000x2100	0,0	2100
6.	D2	750x2100	0,0	2100
7.	W	1460x2200	300	2500
8.	W1	1150x2200	300	2500
9.	W2	600x1450	1050	2500
10.	V	600x1200	900	2100

REVISED SUBMISSION DRAWINGS FOR PROPOSED GROUP
HOUSING ON PLOT NO - 02 AT SECTOR-41,
FARIDABAD (HARYANA)

OWNER _____

M/S RISE PROJECTS Pvt.Ltd

ARCHITECT

Ar. Rachit Sharma Joint Commissioner
Municipal Corporation
195, RAM VIHAR, DELHI-92, PHONE-011-4251832

DRAWING TITLE		
TOWER-VS 4 & 5		13
TERRACE PLAN		



NORTH	SCALE
	1:75

ARCH. SEAL & SIG.	OWNERS SIG.
RACHIT SHARMA	for RISE PROJECTS,PVT. LTD.


RACHIT SHARMA
B.Arch. MUDP
COA No.- CA/2002/30415

for RISE PROJECTS PVT. LTD.

[Signature]
Authorized Signatory

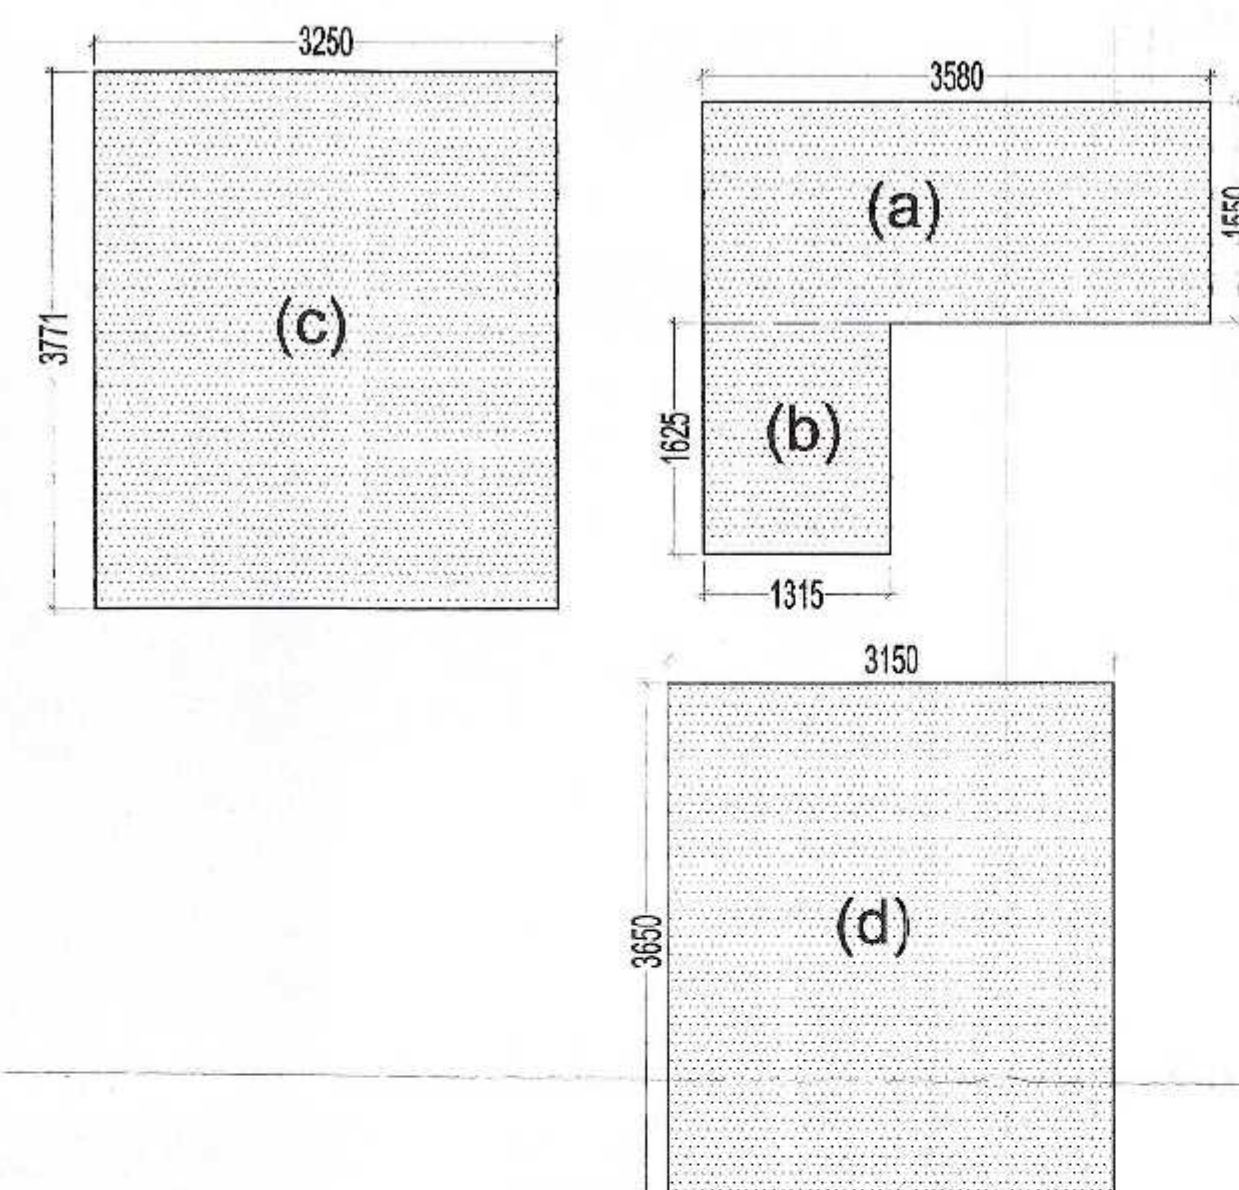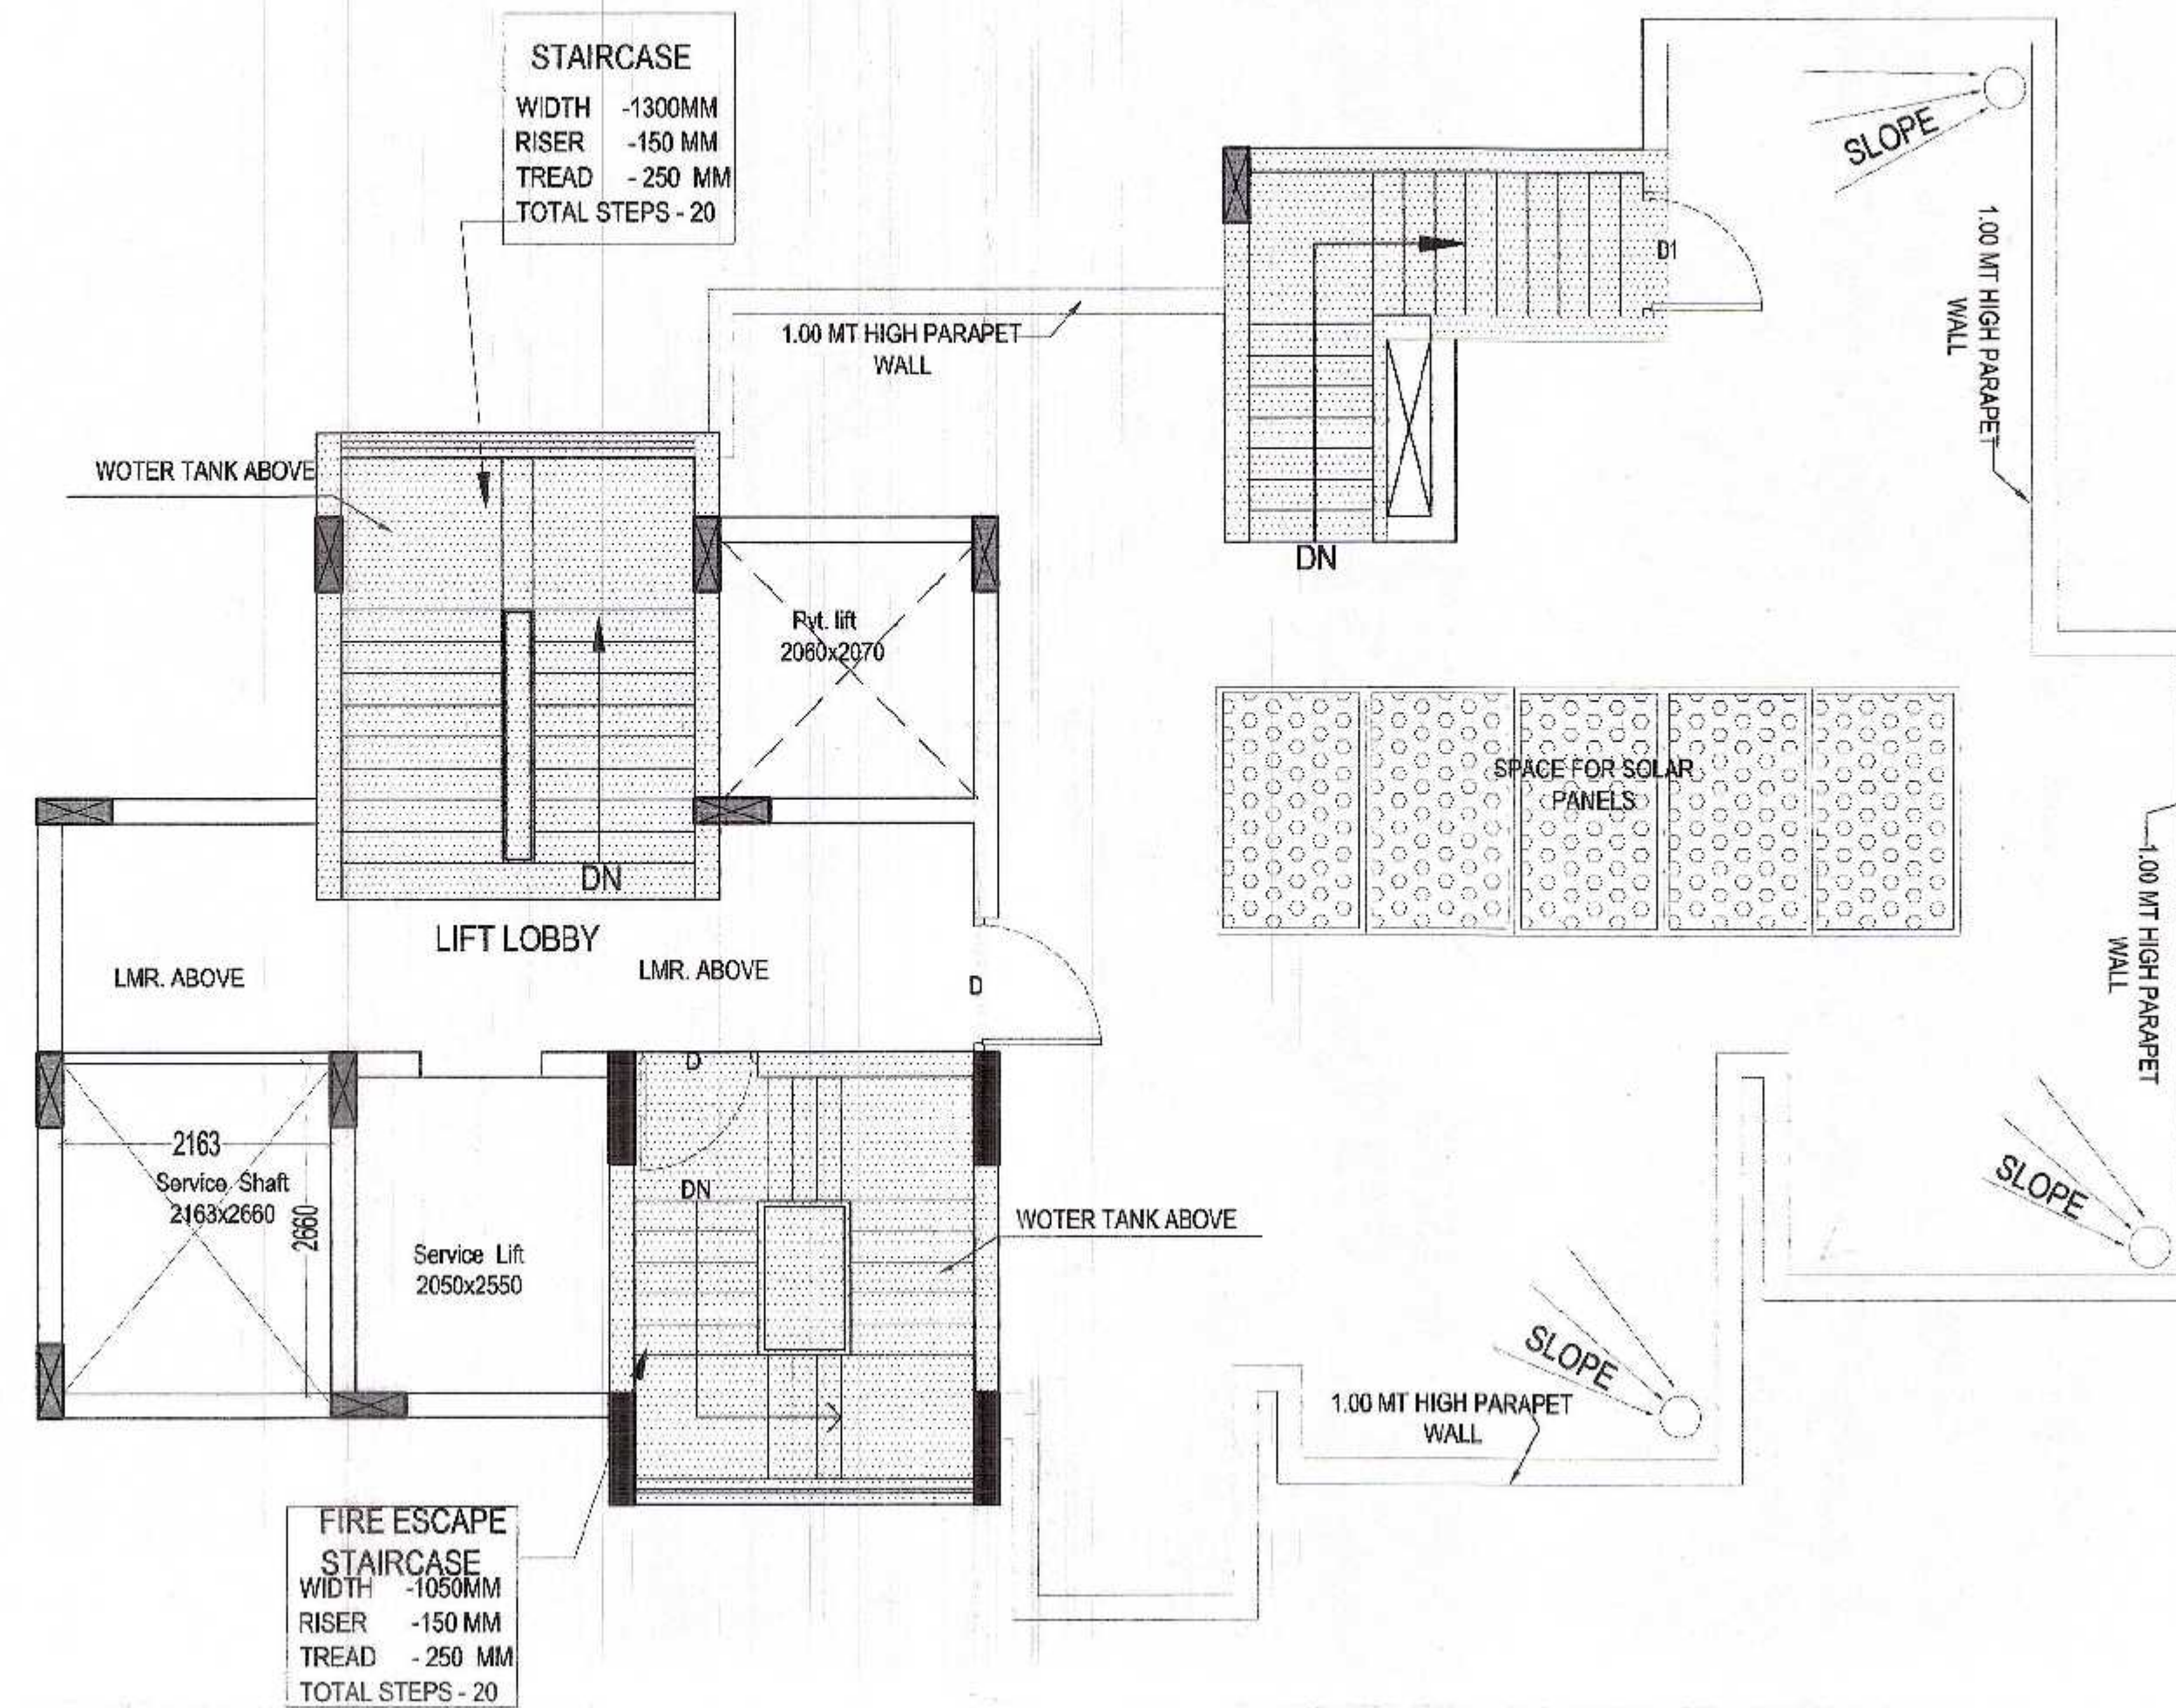



MUMTY AREA ENVELOP PLAN

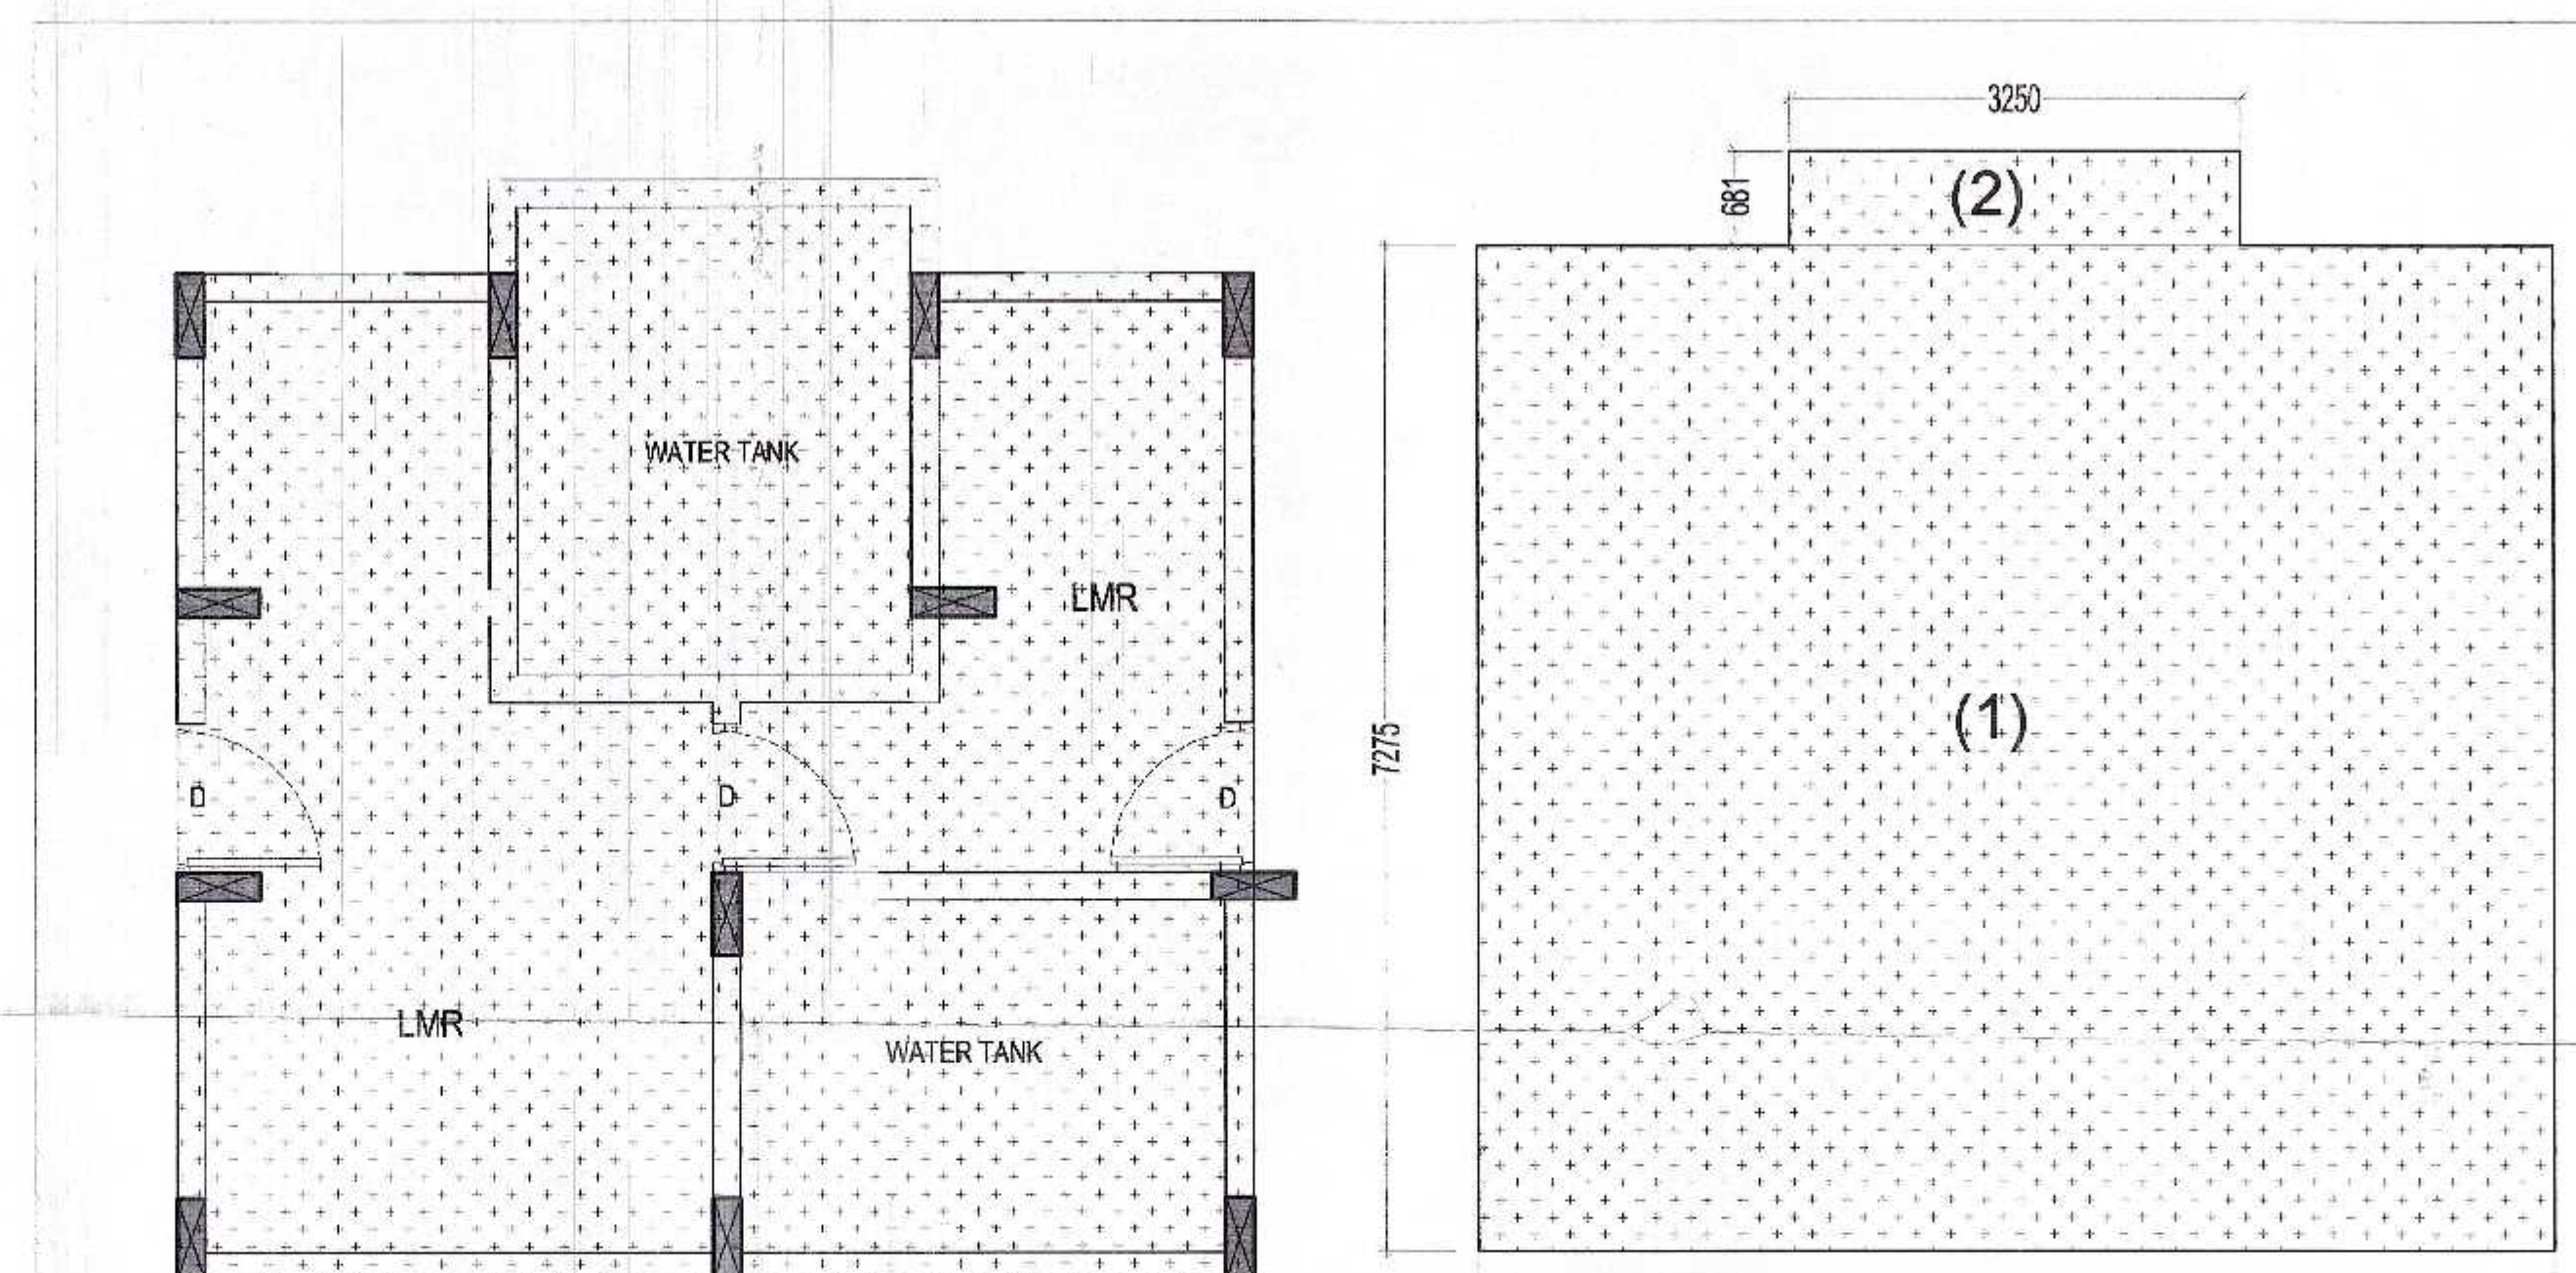

LMR & WATER TANK
PLAN

LMR & WATER TANK AREA ENVELOP PLAN

LEGEND : FIRE SYSTEM		
S. No.	SYMBOL	DESCRIPTION
1.	---	FIRE LINE
2.	YH	YARD MOUNT 63MM DIA. SINGLE HEADS HYDRANT VALVE WITH 200S 15M LONG 63MM DIA. FIRE HOSE PIPE & INO. BRANCH PIPE WITH NOZZLE
3.	00000	4 WAY FIRE BRIGADE CONNECTION
4.	---	BUTTERFLY VALVE
5.	---	NON RETURN VALVE (CHECK VALVE)
6.	---	MASONRY CHAMBER FOR ISOLATING VALVE
7.	---	RAIN WATER HARVESTING

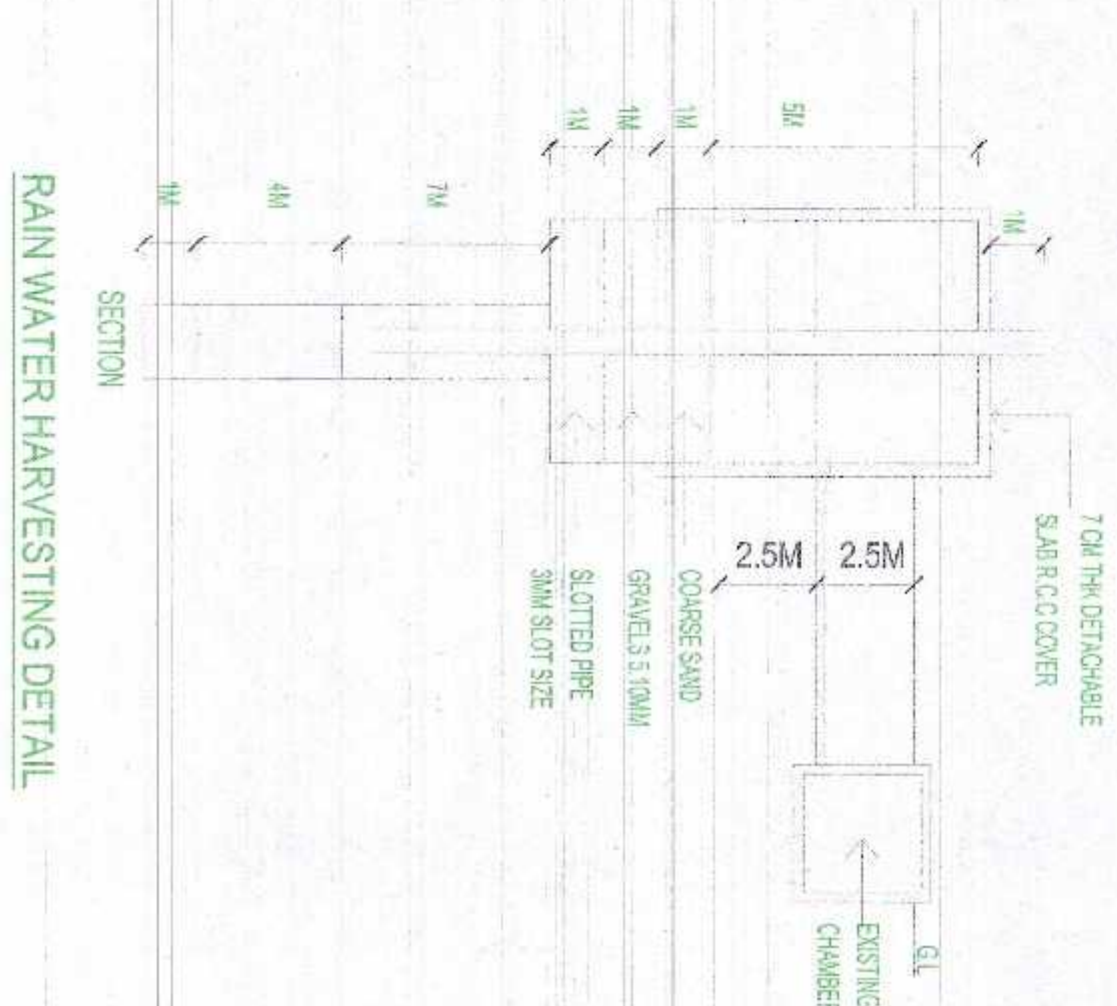
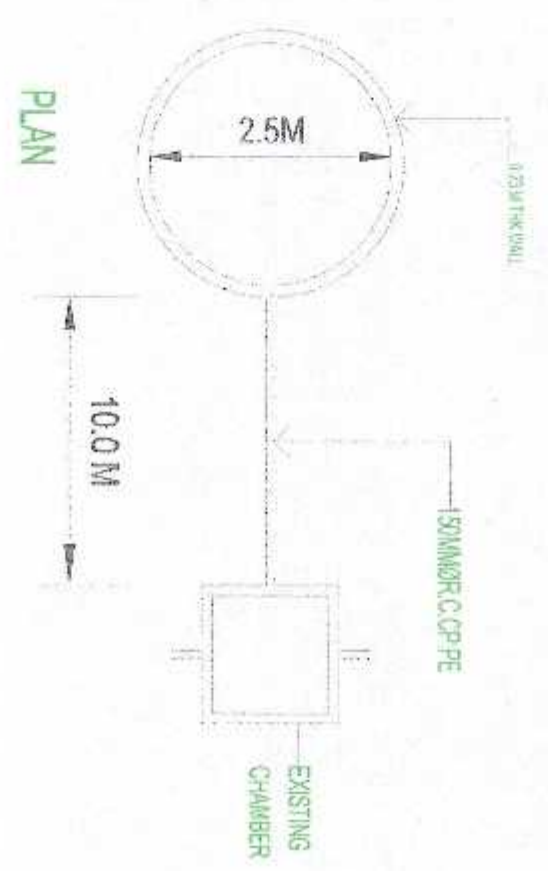


REVISED SUBMISSION DRAWINGS FOR PROPOSED GROUP HOUSING ON PLOT NO. - 02 AT SECTOR 41, FARIDABAD (HARAYANA)

OWNER	M/S RISE PROJECTS PVT. LTD.
ARCHITECT	Ar. Rachit Sharma 195, RAM VIHAR, DELHI-92, PHONE-011-42518322
DRAWING TITLE	DRAWING NO. 04
SERVICE LAYOUT	
NORTH	SCALE 1:250
ARCH. SEAL & SIG.	OWNERS SIG.

RACHIT SHARMA
A. Arch. MUDP
CDMA No. CM2002/20415

For RISE PROJECTS PVT. LTD.
Authorized Signatory

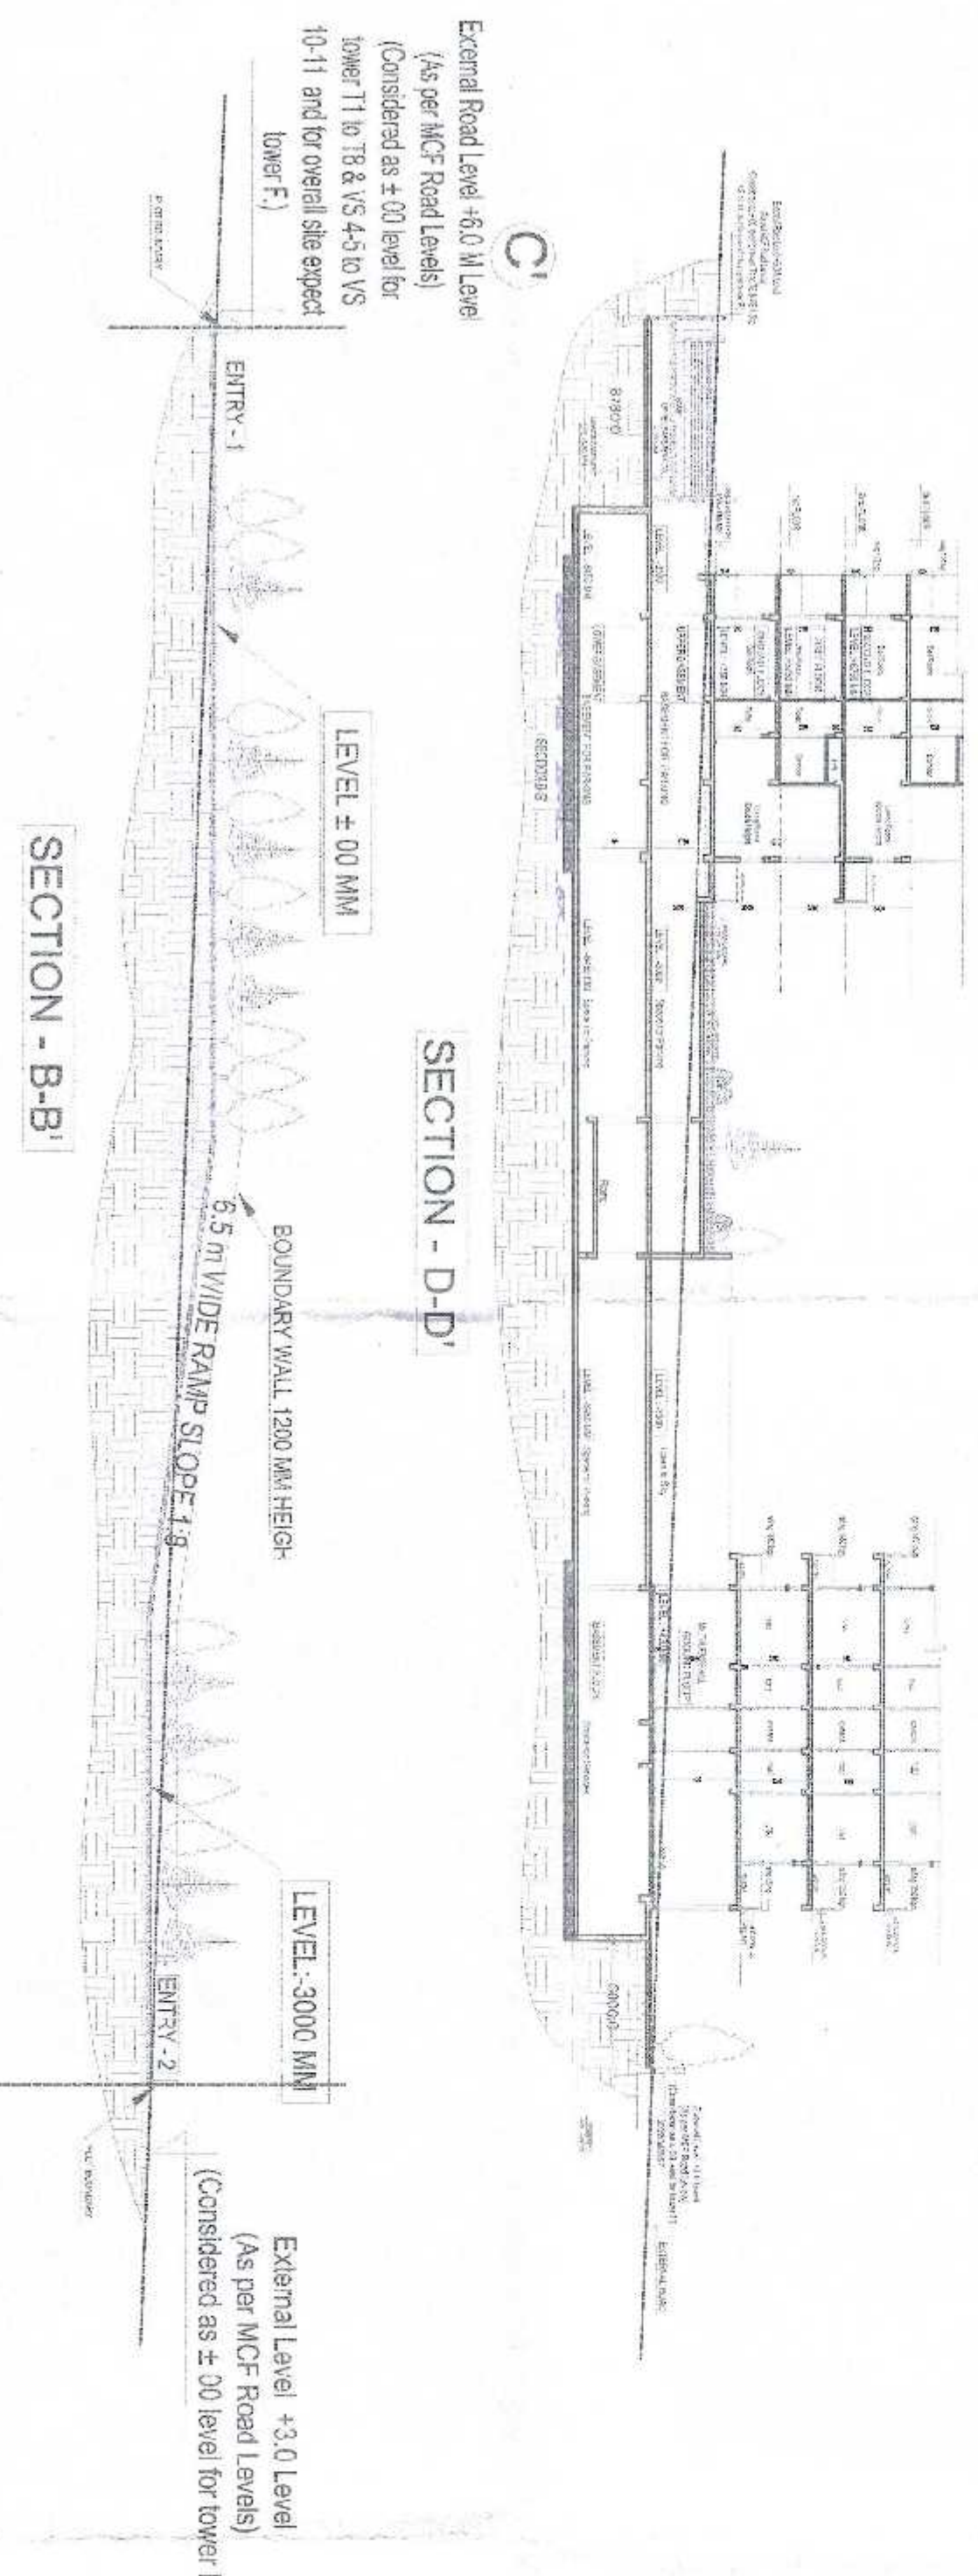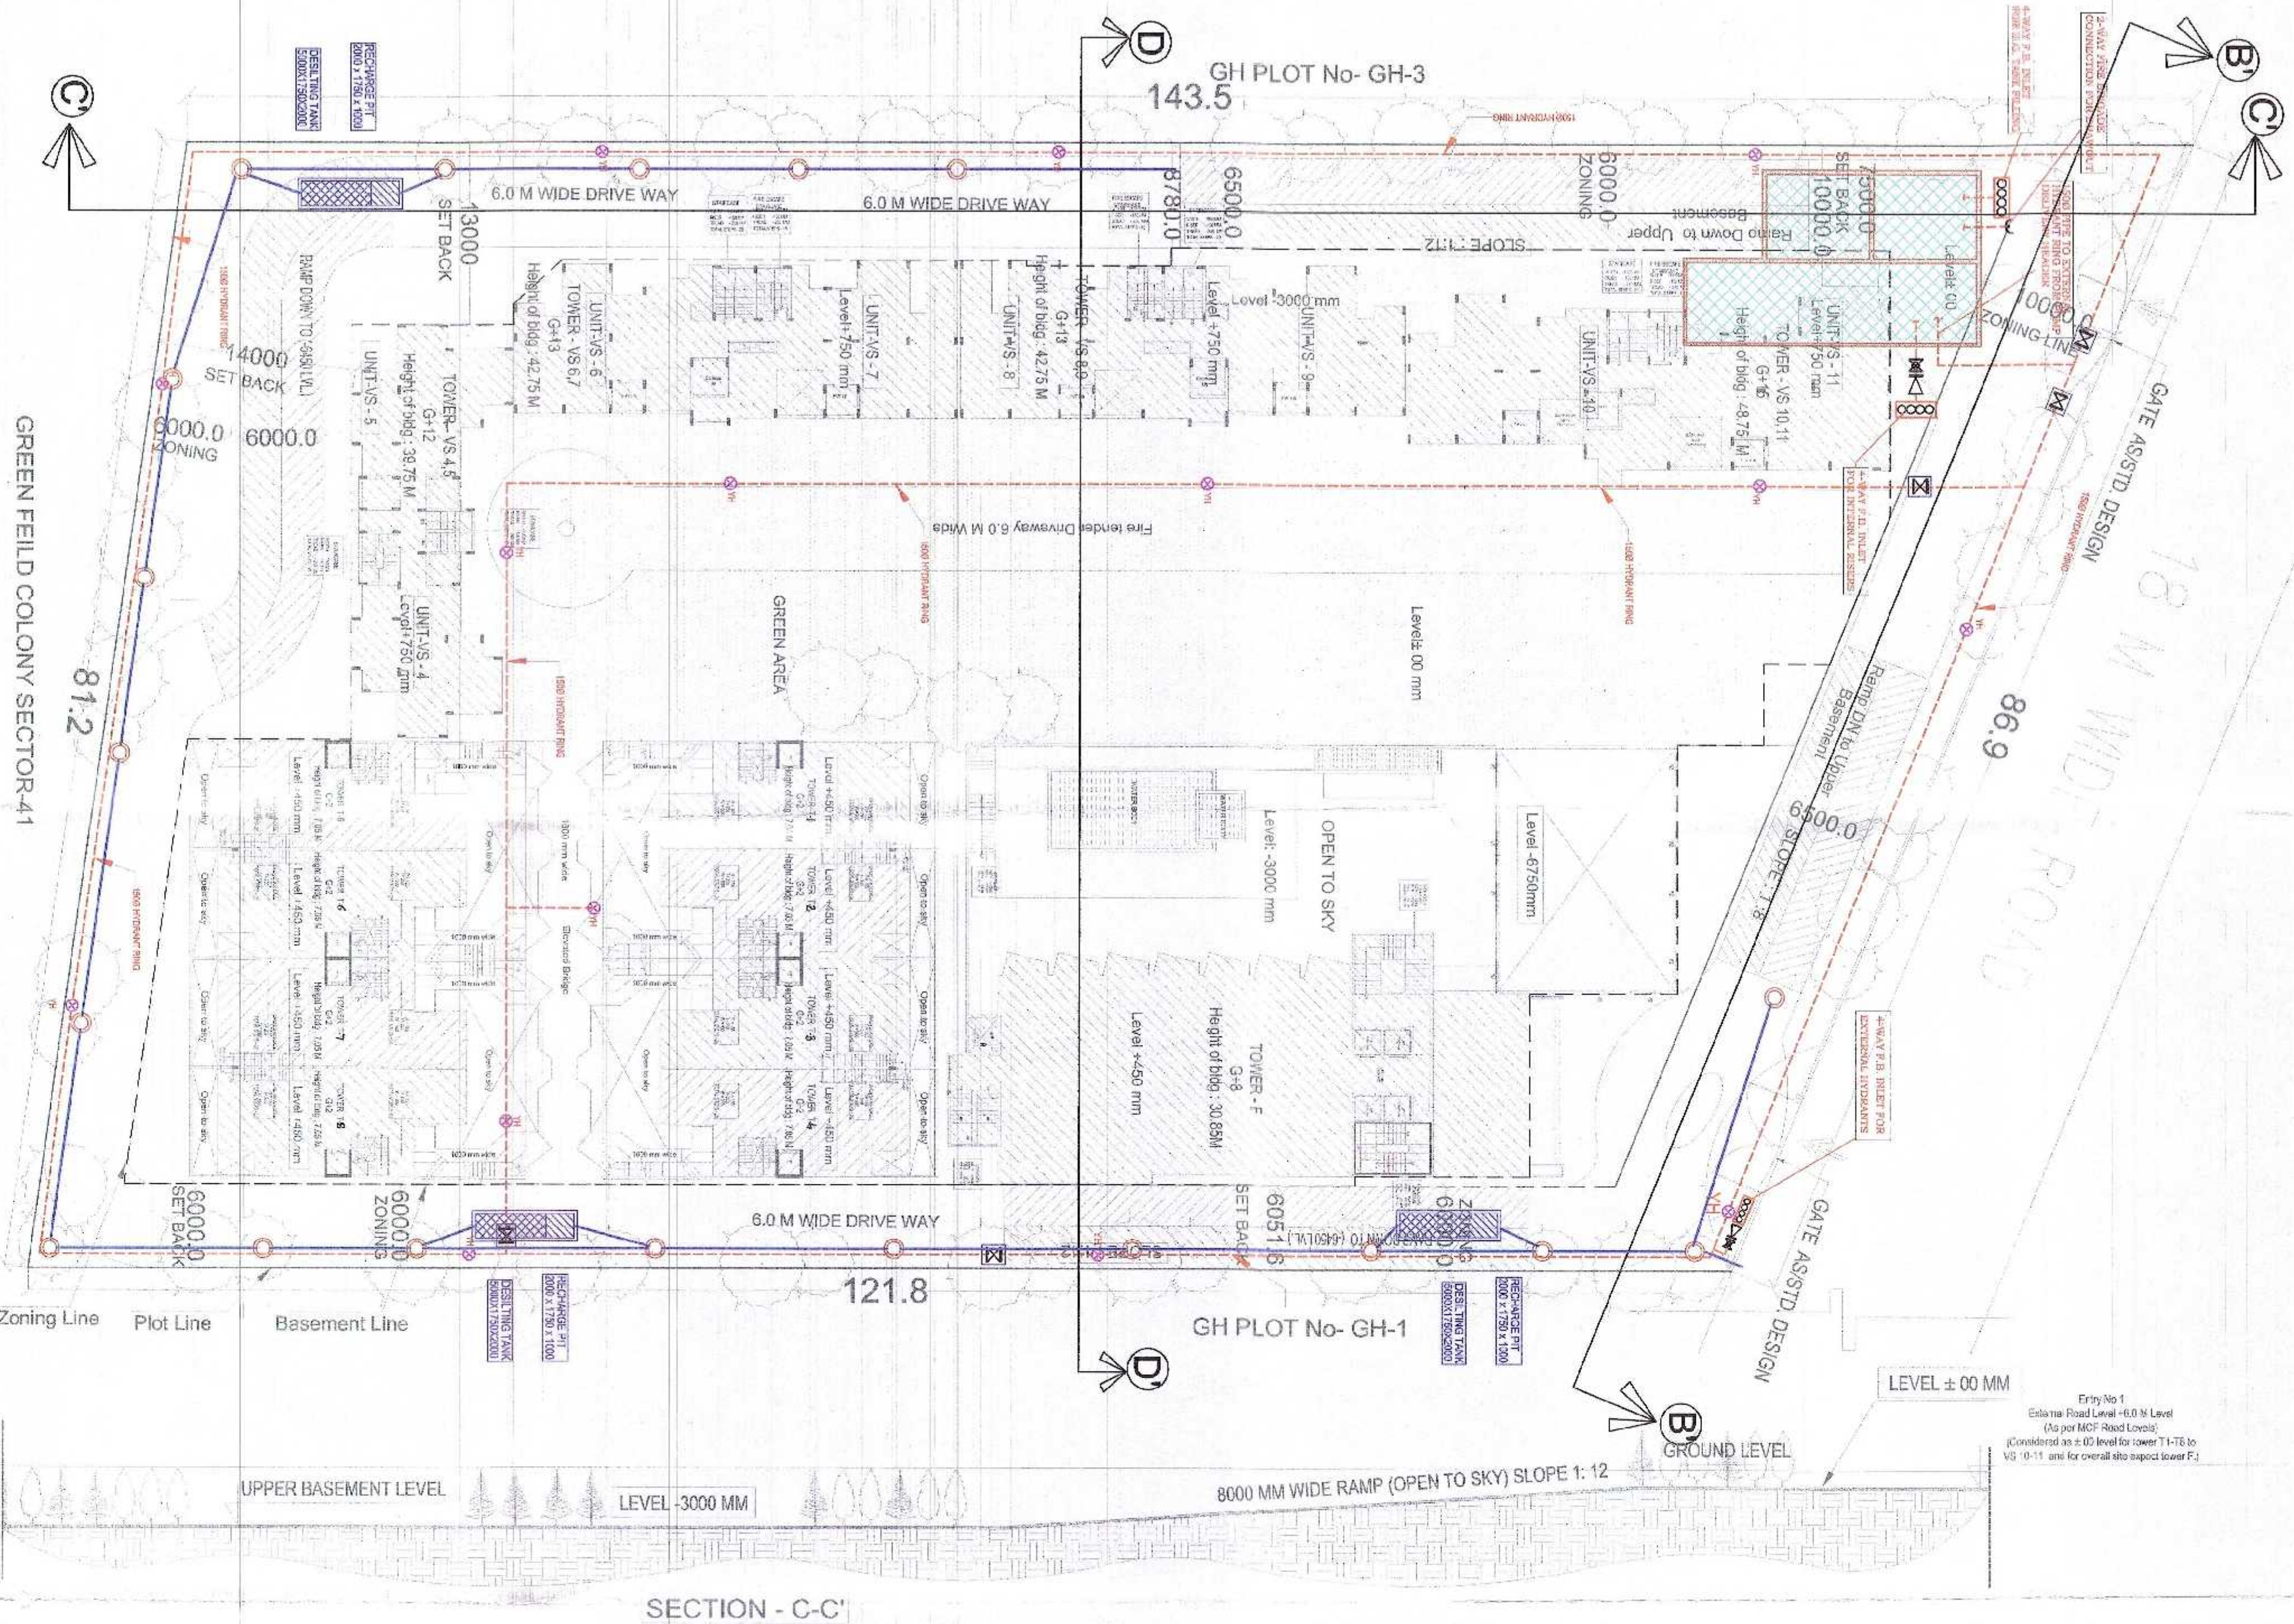

FAR AREA CALCULATIONS		SQ. MT.
1	Pick area - (2.64 Acre)	10,670.88
2	Permissible FAR (175%)	18,674.04
3	Permissible Ground Coverage 35%	3,734.808
4	Total Proposed Ground Coverage	2752.85
5	Processed FAR Achieved	18609.03
Population Calculations		
6	Permissible Population 400 person / acre	1066 Person
7	Total Population 400 X 2.64 = 1056	1056
8	Standard size of Family 5 Persons	211 Units
9	Proposed Population (211 X 5) = 1055	1055
10	Permissible Parking Required = 211 X 1.0 = 211	211 ECS
11	Area of Upper basement	5726.44 Sq.Mt.
12	Permissible parking at basement @35 sqmt per ECS	183 ECS
13	Open to sky area of upper basement	618.07
14	Permissible parking in open to sky @30 sqmt per ECS	20 ECS
15	Area of Lower Basement	6187.87 SQMT
16	Permissible parking at Basement @35 sqmt per ECS	176 ECS
17	Parking Provided in Lower Basement (Covered)	314 ECS
18	Parking Provided in Open in Upper Basement	140 ECS
19	Permissible car parking Provided	254 ECS
20	Total Builtup area (FAR + Non FAR)	18609.03
21	Non FAR Area (including Upper basement and Lower basement)	14530.83
22	Total Builtup area	33139.86
23	Open to Sky area in Upper Basement	618.07

Basement Area Calculations (in sqmt)	
Lower basement	
Area of Lower Basement	6985.84
Portion of lower basement counted in FAR	353.35
Portion of Lower Basement in Services	464.62
Balance are for Parking	6167.87
Upper basement	
Area of Upper Basement	6935.55
Portion of Upper basement counted in FAR	591.04
Open to Sky Portion of Upper Basement	618.07
Balance are for Parking	5726.44

Ground Coverage		Area
Sl. No.	Description	
1	Tower-VS-4,5	221.02
2	Tower-VS-6,7	308.43
3	Tower-VS-8,9	308.43
4	Tower-VS-10,11	353.16
5	Tower T-1	119.728
6	Tower T-2	119.726
7	Tower T-3	119.726
8	Tower T-4	119.726
9	Tower T-5	119.726
10	Tower T-6	119.726
11	Tower T-7	119.726
12	Tower T-8	119.726
13	Tower F	604
Total		2752.848

REVISED SUBMISSION DRAWINGS FOR PROPOSED GROUP HOUSING ON PLOT NO. 02 AT SECTOR-41, FARIDABAD (HARYANA)

OWNER
M/S RISE PROJECTS PVT.Ltd.

ARCHITECT
Ar. Rachit Sharma
195, RAM VIHAR, DELHI-92, PHONE-011-42518322

DRAWING TITLE
SITE PLAN / AREA CALCULATION

DRAWING NO.
01

NORTH
SCALE
1:250

ARCH. SEAL & SIG.
RACHIT SHARMA
B.Arch. MUDP
COA No.- GA/2002/30415



OWNERS SIG.
For RISE PROJECTS PVT. LTD.
Authorized Signatory

FAR CALCULATIONS		TOWER	T-1	T-2	T-3	T-4	T-5	T-6	T-7	T-8	TOWER F	Total
Basement / Ground		15.87	15.87	15.87	15.87	15.87	15.87	15.87	15.87	15.87	339.18	466.14
Ground	212.08	290.33	290.33	290.33	290.33	290.33	290.33	290.33	290.33	290.33	490.1	1437.404
First	194.55	266.011	266.011	266.011	266.011	266.011	266.011	266.011	266.011	266.011	354.62	2125.71
Second	172.51	209.924	209.924	209.924	209.924	209.924	209.924	209.924	209.924	209.924	354.62	1310.435
Third	172.51	209.924	209.924	209.924	209.924	209.924	209.924	209.924	209.924	209.924	354.62	1189.202
Fourth	172.51	209.924	209.924	209.924	209.924	209.924	209.924	209.924	209.924	209.924	354.62	1189.202
Fifth	172.51	209.924	209.924	209.924	209.924	209.924	209.924	209.924	209.924	209.924	354.62	1189.202
Sixth	172.51	209.924	209.924	209.924	209.924	209.924	209.924	209.924	209.924	209.924	354.62	1189.202
Seventh	172.51	209.924	209.924	209.924	209.924	209.924	209.924	209.924	209.924	209.924	354.62	1189.202
Eighth	172.51	209.924	209.924	209.924	209.924	209.924	209.924	209.924	209.924	209.924	354.62	1189.202
Ninth	172.51	209.924	209.924	209.924	209.924	209.924	209.924	209.924	209.924	209.924	354.62	1189.202
Tenth	172.51	209.924	209.924	209.924	209.924	209.924	209.924	209.924	209.924	209.924	354.62	1189.202
Eleventh	172.51	209.924	209.924	209.924	209.924	209.924	209.924	209.924	209.924	209.924	354.62	1189.202
Twelfth	172.51	209.924	209.924	209.924	209.924	209.924	209.924	209.924	209.924	209.924	354.62	1189.202
Thirteenth	172.51	209.924	209.924	209.924	209.924	209.924	209.924	209.924	209.924	209.924	354.62	1189.202
Fourteenth	172.51	209.924	209.924	209.924	209.924	209.924	209.924	209.924	209.924	209.924	354.62	1189.202
Fifteenth	172.51	209.924	209.924	209.924	209.924	209.924	209.924	209.924	209.924	209.924	354.62	1189.202
Sixteenth	172.51	209.924	209.924	209.924	209.924	209.924	209.924	209.924	209.924	209.924	354.62	1189.202
Seventeenth	172.51	209.924	209.924	209.924	209.924	209.924	209.924	209.924	209.924	209.924	354.62	1189.202
TOTAL	1969.84	3066.795	3122.422	4582.584	316.33	316.33	316.33	316.33	316.33	316.33	316.33	18609.03


DWELLING UNIT CALCULATIONS		TOWER	T-1	T-2	T-3	T-4	T-5	T-6	T-7	T-8	TOWER F	Total
Ground	2	2	2	2	2	2	2	2	2	2	2	18
First	2	2	2	2	2	2	2	2	2	2	2	22
Second	2	2	2	2	2	2	2	2	2	2	2	22
Third	2	2	2	2	2	2	2	2	2	2	2	22
Fourth	2	2	2	2	2	2	2	2	2	2	2	22
Fifth	2	2	2	2	2	2	2	2	2	2	2	22
Sixth	2	2	2	2	2	2	2	2	2	2	2	22
Seventh	2	2	2	2	2	2	2	2	2	2	2	22
Eighth	2	2	2	2	2	2	2	2	2	2	2	22
Ninth	2	2	2	2	2	2	2	2	2	2	2	22
Tenth	2	2	2	2	2	2	2	2	2	2	2	22
Eleventh	2	2	2	2	2	2	2	2	2	2	2	22
Twelfth	2	2	2	2	2	2	2	2	2	2	2	22
Thirteenth	2	2	2	2	2	2	2	2	2	2	2	22
Fourteenth	2	2	2	2	2	2	2	2	2	2	2	22
Fifteenth	2	2	2	2	2	2	2	2	2	2	2	22
Sixteenth	2	2	2	2	2	2	2	2	2	2	2	22
Seventeenth	2	2	2	2	2	2	2	2	2	2	2	22
TOTAL	19	28	28	32	1	1	1	1	1	1	1	251

Population Calculation		TOWER	T-1	T-2	T-3	T-4	T-5	T-6	T-7	T-8	TOWER F	Total
Ground	10	10	10	10	10	10	10	10	10	10	10	80
First	10	10	10	10	10	10	10	10	10	10	10	110
Second	10	10	10	10	10	10	10	10	10	10	10	110
TOTAL	95	140	140	160	5	5	5	5	5	5	5	1055

NON FAR CALCULATIONS		TOWER	T-1	T-2	T-3	T-4	T-5	T-6	T-7	T-8	TOWER F	Total
Basement / Ground		19.6	19.6	19.6	19.6	19.6	19.6	19.6	19.6	19.6	19.6	6784.67
Ground	8.94	20.2	20.2	21.34	19.6	0	0	0	0	0	0	5726.44
First	8.94	20.2	20.2	21.34	19.6	0	0	0	0	0	0	308.43
Second	8.94	20.2	20.2	21.34	19.6	0	0	0	0	0	0	308.43
Third	8.94	20.2	20.2	21.34	19.6	0	0	0	0	0	0	308.43
Fourth	8.94	20.2	20.2	21.34	19.6	0	0	0	0	0	0	308.43
Fifth	8.94	20.2	20.2	21.34	19.6	0	0	0	0	0	0	308.43
Sixth	8.94	20.2	20.2	21.34	19.6	0	0	0	0	0	0	308.43
Seventh	8.94	20.2	20.2	21.34	19.6	0	0	0	0	0	0	308.43
Eighth	8.94	20.2	20.2	21.34	19.6	0	0	0	0	0	0	308.43
Ninth	8.94	20.2	20.2	21.34	19.6	0	0	0	0	0	0	308.43
Tenth	8.94	20.2	20.2	21.34	19.6	0	0	0	0	0	0	308.43
Eleventh	8.94	20.2	20.2	21.34	19.6	0	0	0	0	0	0	308.43
Twelfth	8.94	20.2	20.2	21.34	19.6	0	0	0	0	0	0	308.43
Thirteenth	8.94	20.2	20.2	21.34	19.6	0	0	0	0	0	0	308.43
Fourteenth	8.94	20.2	20.2	21.34	19.6	0	0	0	0	0	0	308.43
Fifteenth	8.94	20.2	20.2	21.34	19.6	0	0	0	0	0	0	308.43
Sixteenth	8.94	20.2	20.2	21.34	19.6	0	0	0	0	0	0	308.43
Seventeenth	8.94	20.2	20.2	21.34	19.6	0	0	0	0	0	0	308.43
Mummy / Machine room	90.13	115.163	115.16	118.07	141.81	38.4	38.4	38.4	38.4	38.4	38.4	967.538
TOTAL	296.35	349.715	352.73	436.897	337.81	110.9	110.9	110.9	110.9	110.9	110.9	14530.83

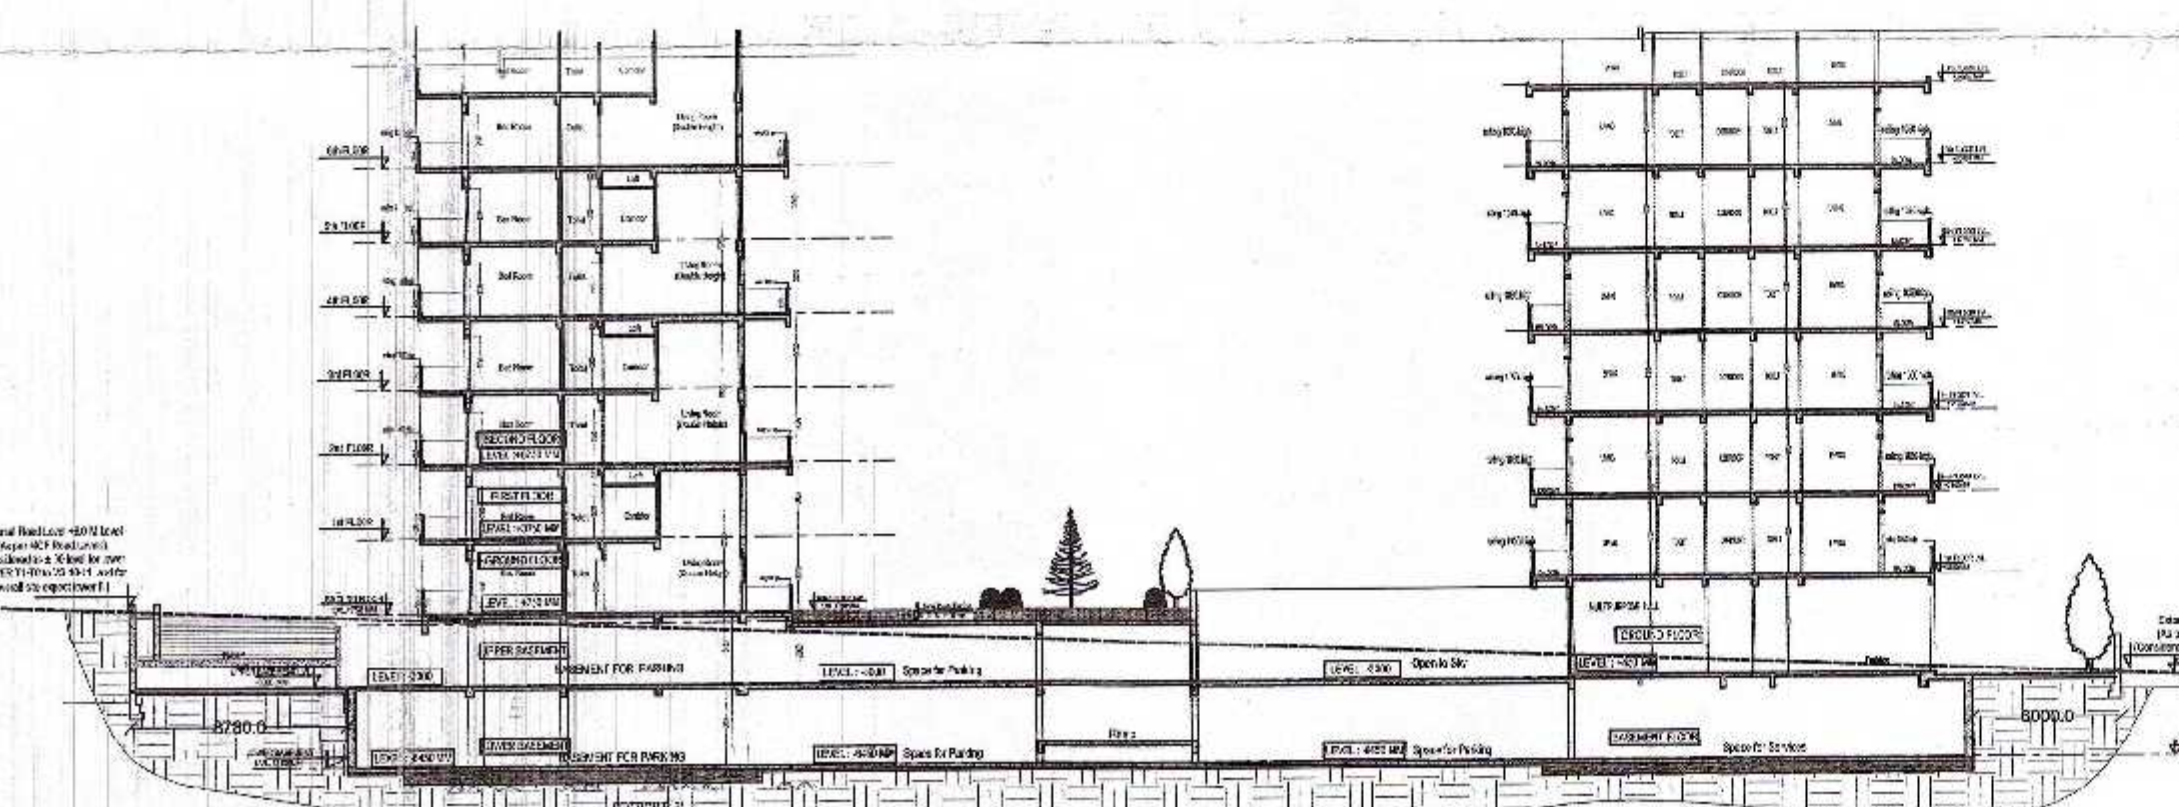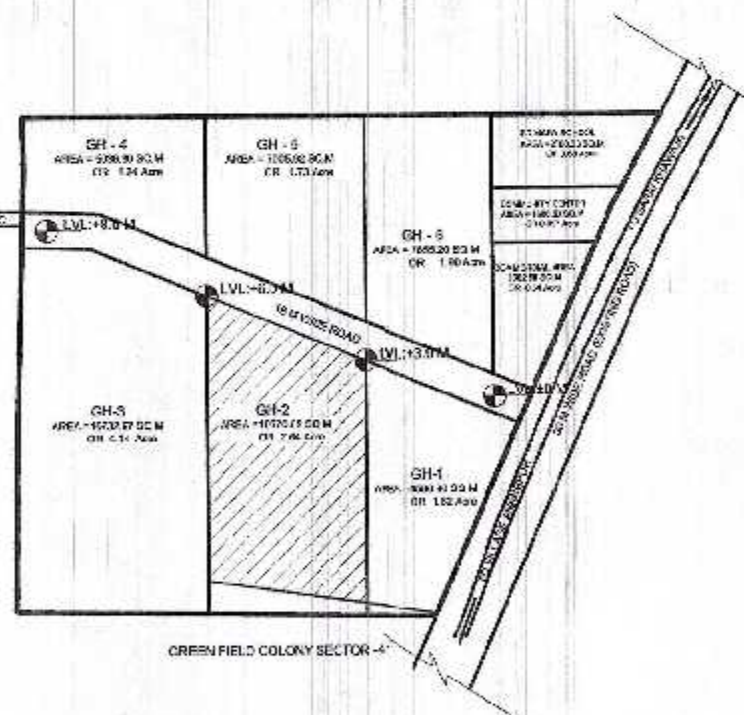

SECTION - A-A'

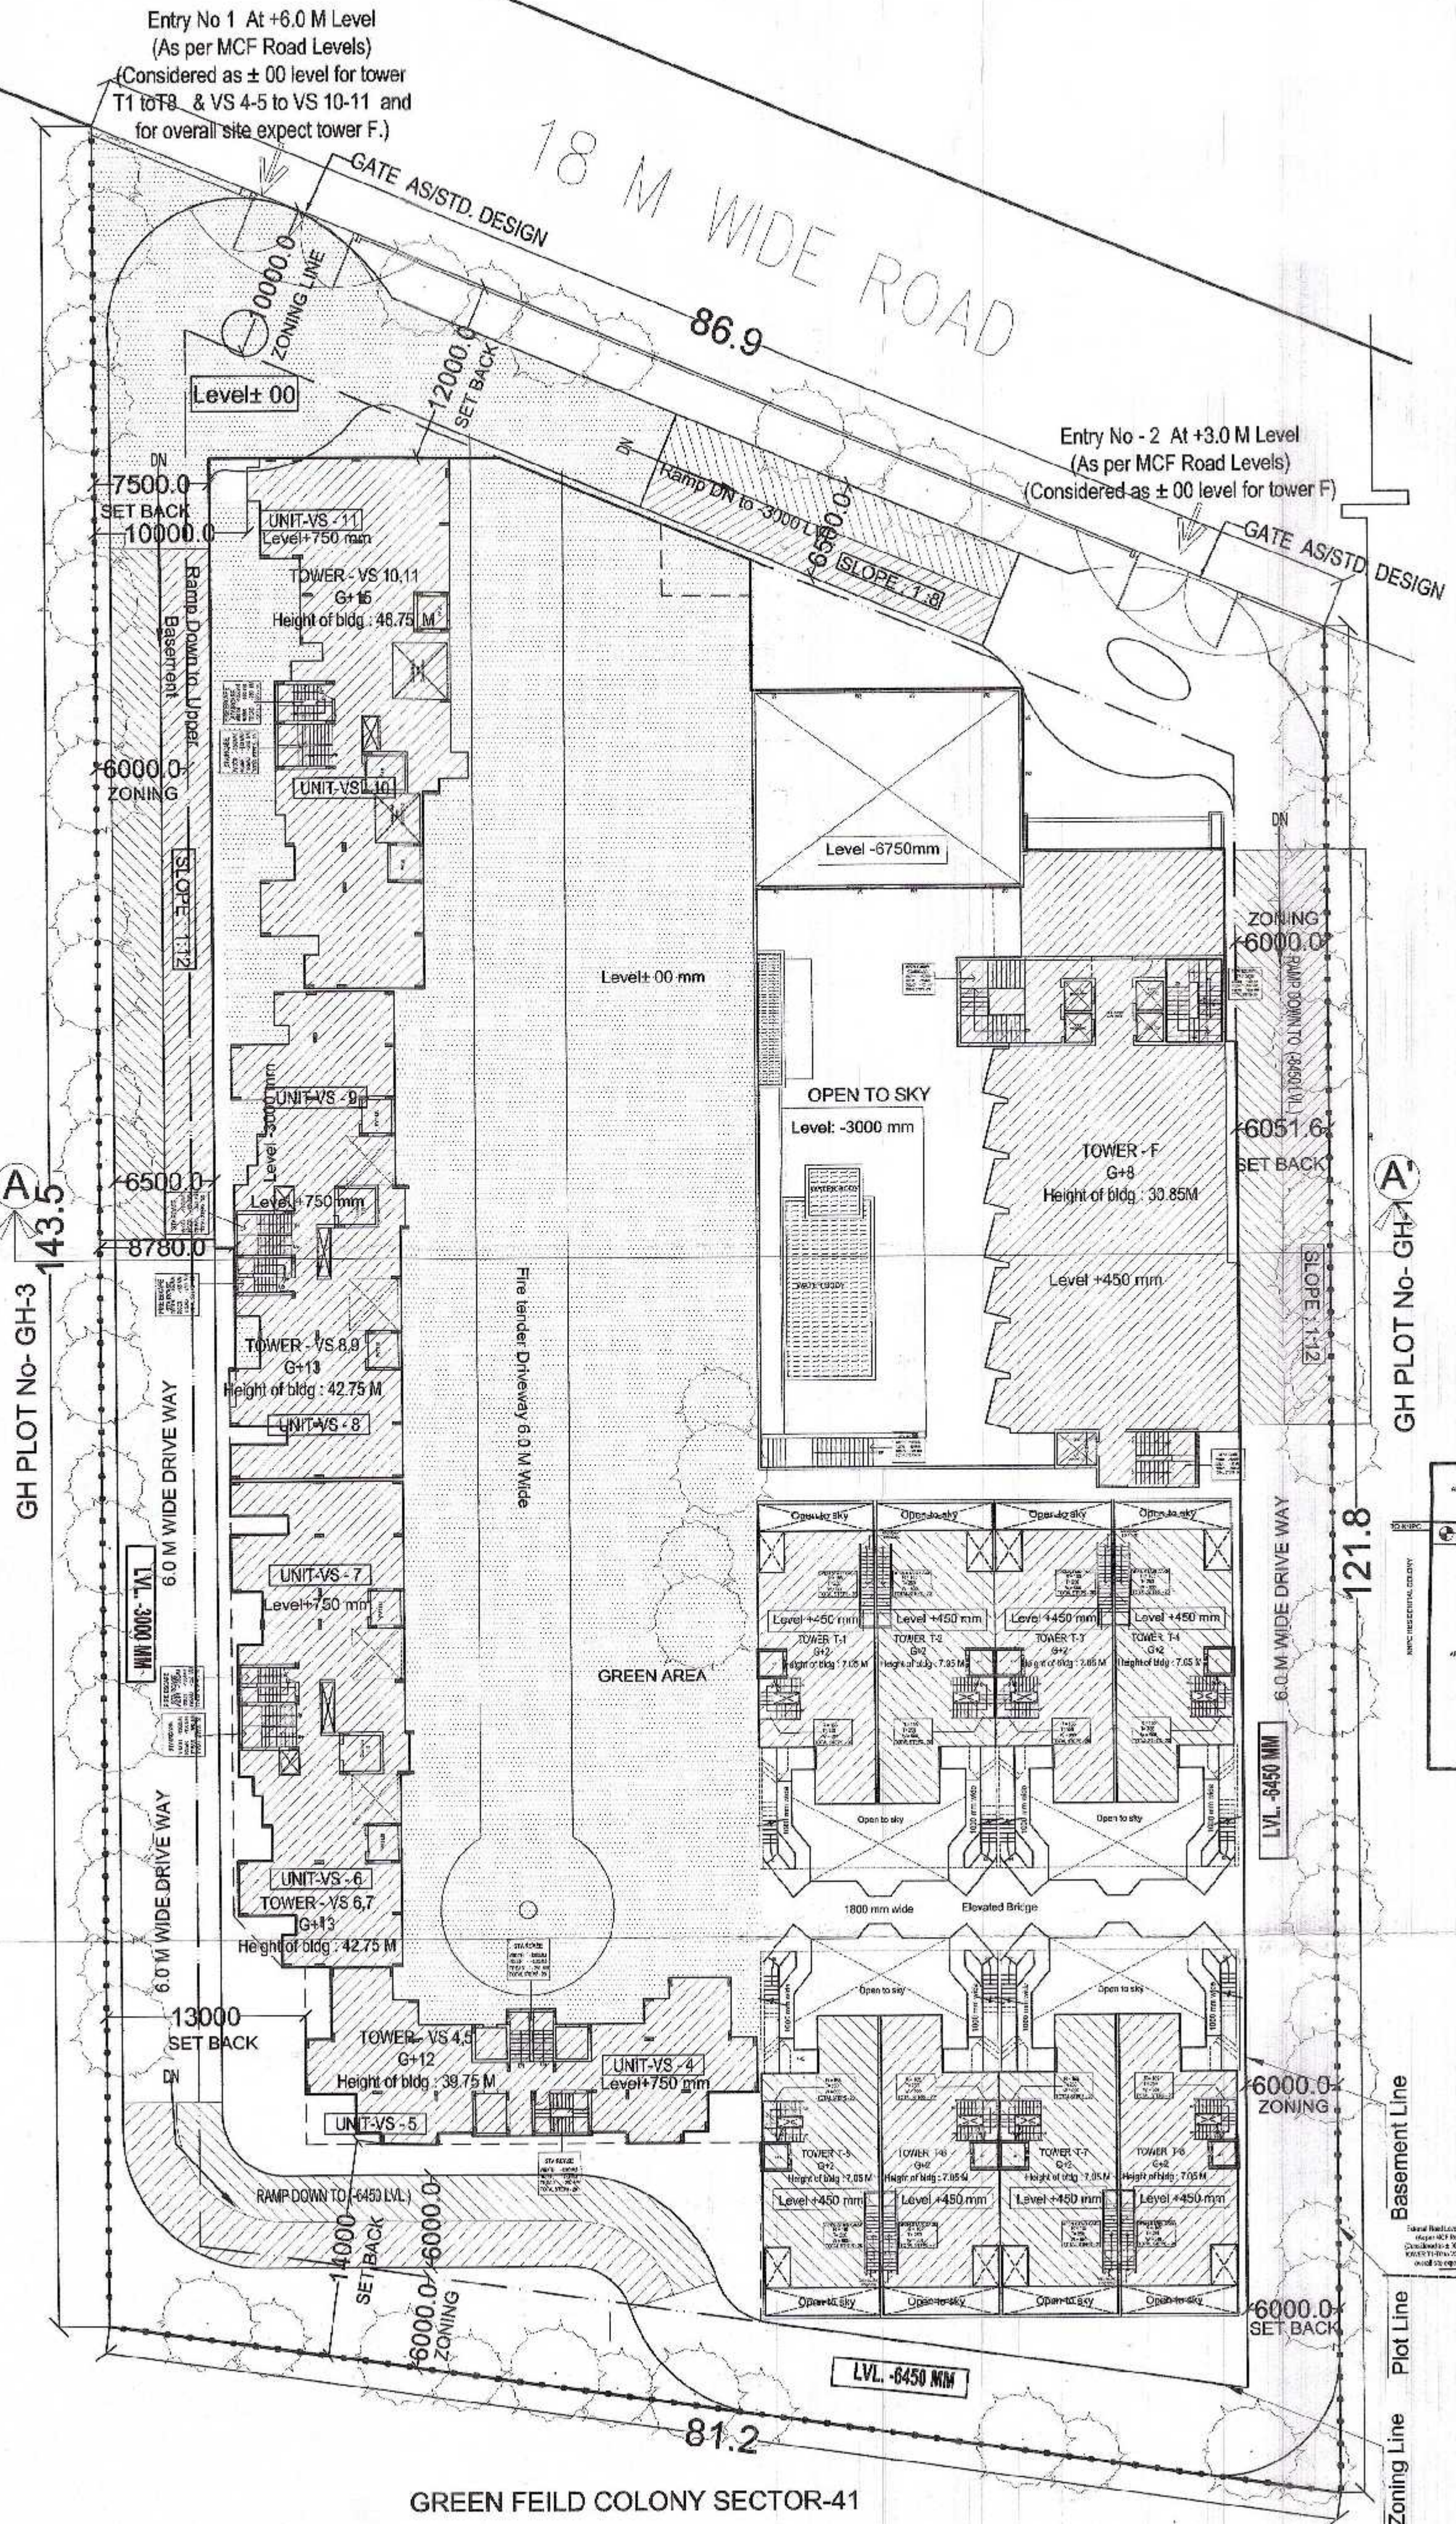

GREEN FEILD COLONY SECTOR-41

AREA STATEMENT				
1	4.06	x2	2.975	24.16
2	1.615	x2	1.625	5.25
3	0.915	X	26.113	23.89
4	0.681	X	3.250	2.213
5	0.681	X	29.433	105.96
6	0.540	X	22.993	58.40
7	0.75	x2	3.75	5.63
8	0.210	X	7.763	1.63
8a	0.700	X	3.150	2.21
TOTAL AREA OF (A)=			229.33	

DEDUCTION AREA (B)				
(a)	2.750	X	3.250	8.94
(b)	0.62	x2	2.06	2.55
(c)	2.05	X	2.550	5.228
(d)	2.07	x2	2.06	8.53
(e)	2.163	X	2.660	5.754
TOTAL AREA OF (B)=			31.00	
AREA OF (B-BLOCK)				
TOTAL AREA OF (A)=			229.33	
TOTAL AREA OF (B)=			31.00	
TOTAL AREA OF (A-B)			198.33	

NON FAR				
(a)	2.750	X	3.250	8.938
TOTAL AREA=			8.94	

SCHEDULE OF OPENING				
SL.NO.	TYPE	SIZE	SILL LVL.	LINTEL LVL.
1.	DW1	2400x2500	0.0	2500
2.	DW2	1350x2500	0.0	2500
3.	SD1	2150x2500	0.0	2500
4.	D	1050x2100	0.0	2100
5.	D1	1000x2100	0.0	2100
6.	D2	750x2100	0.0	2100
7.	W	1460x2200	300	2500
8.	W1	1150x2200	300	2500
9.	W2	600x1450	1050	2500
10.	V	600x1200	900	2100

REVISED SUBMISSION DRAWINGS FOR PROPOSED GROUP HOUSING ON PLOT NO - 02 AT SECTOR 44, FARIDABAD (HARYANA)

OWNER M/S RISE PROJECTS Pvt.Ltd

ARCHITECT Ar. Rachit Sharma
195, RAM VIHAR, DELHI-92, PHONE-011-42518322


DRAWING TITLE TOWER -VS 4 & 5
1st floor plan

NORTH SCALE
1:75


ARCH. SEAL & SIG. RACHIT SHARMA
B.Arch. MUDP
COA No.- CA/2002/30415

OWNERS SIG. for RISE PROJECTS PVT. LTD.


Authorized Signatory

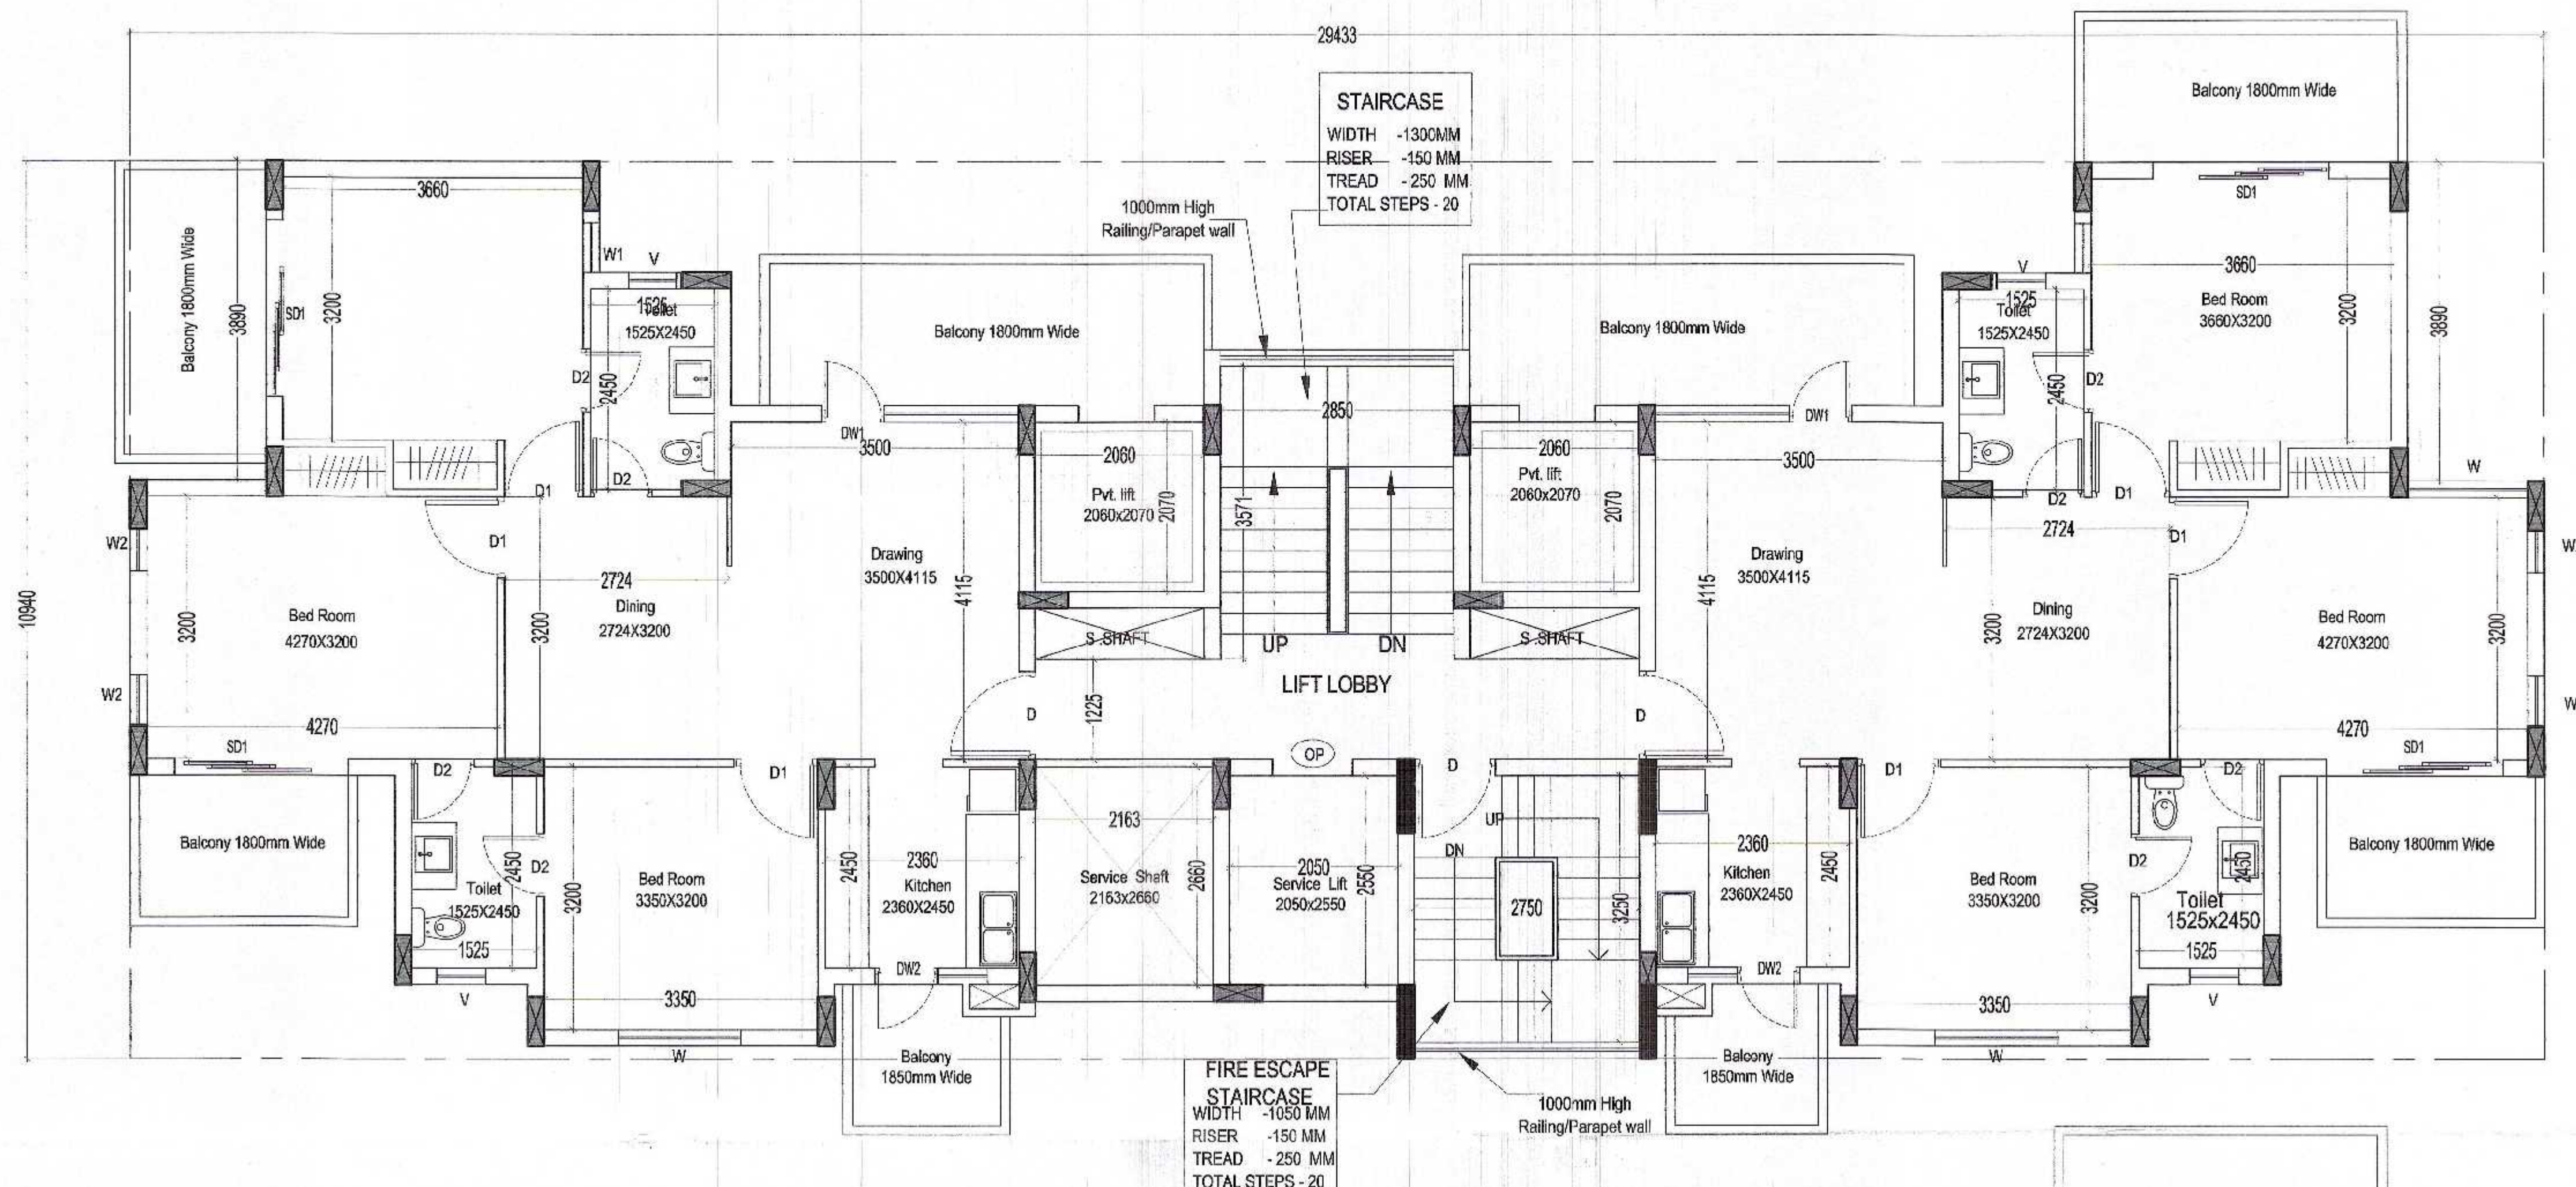


AREA ENVELOP PLAN

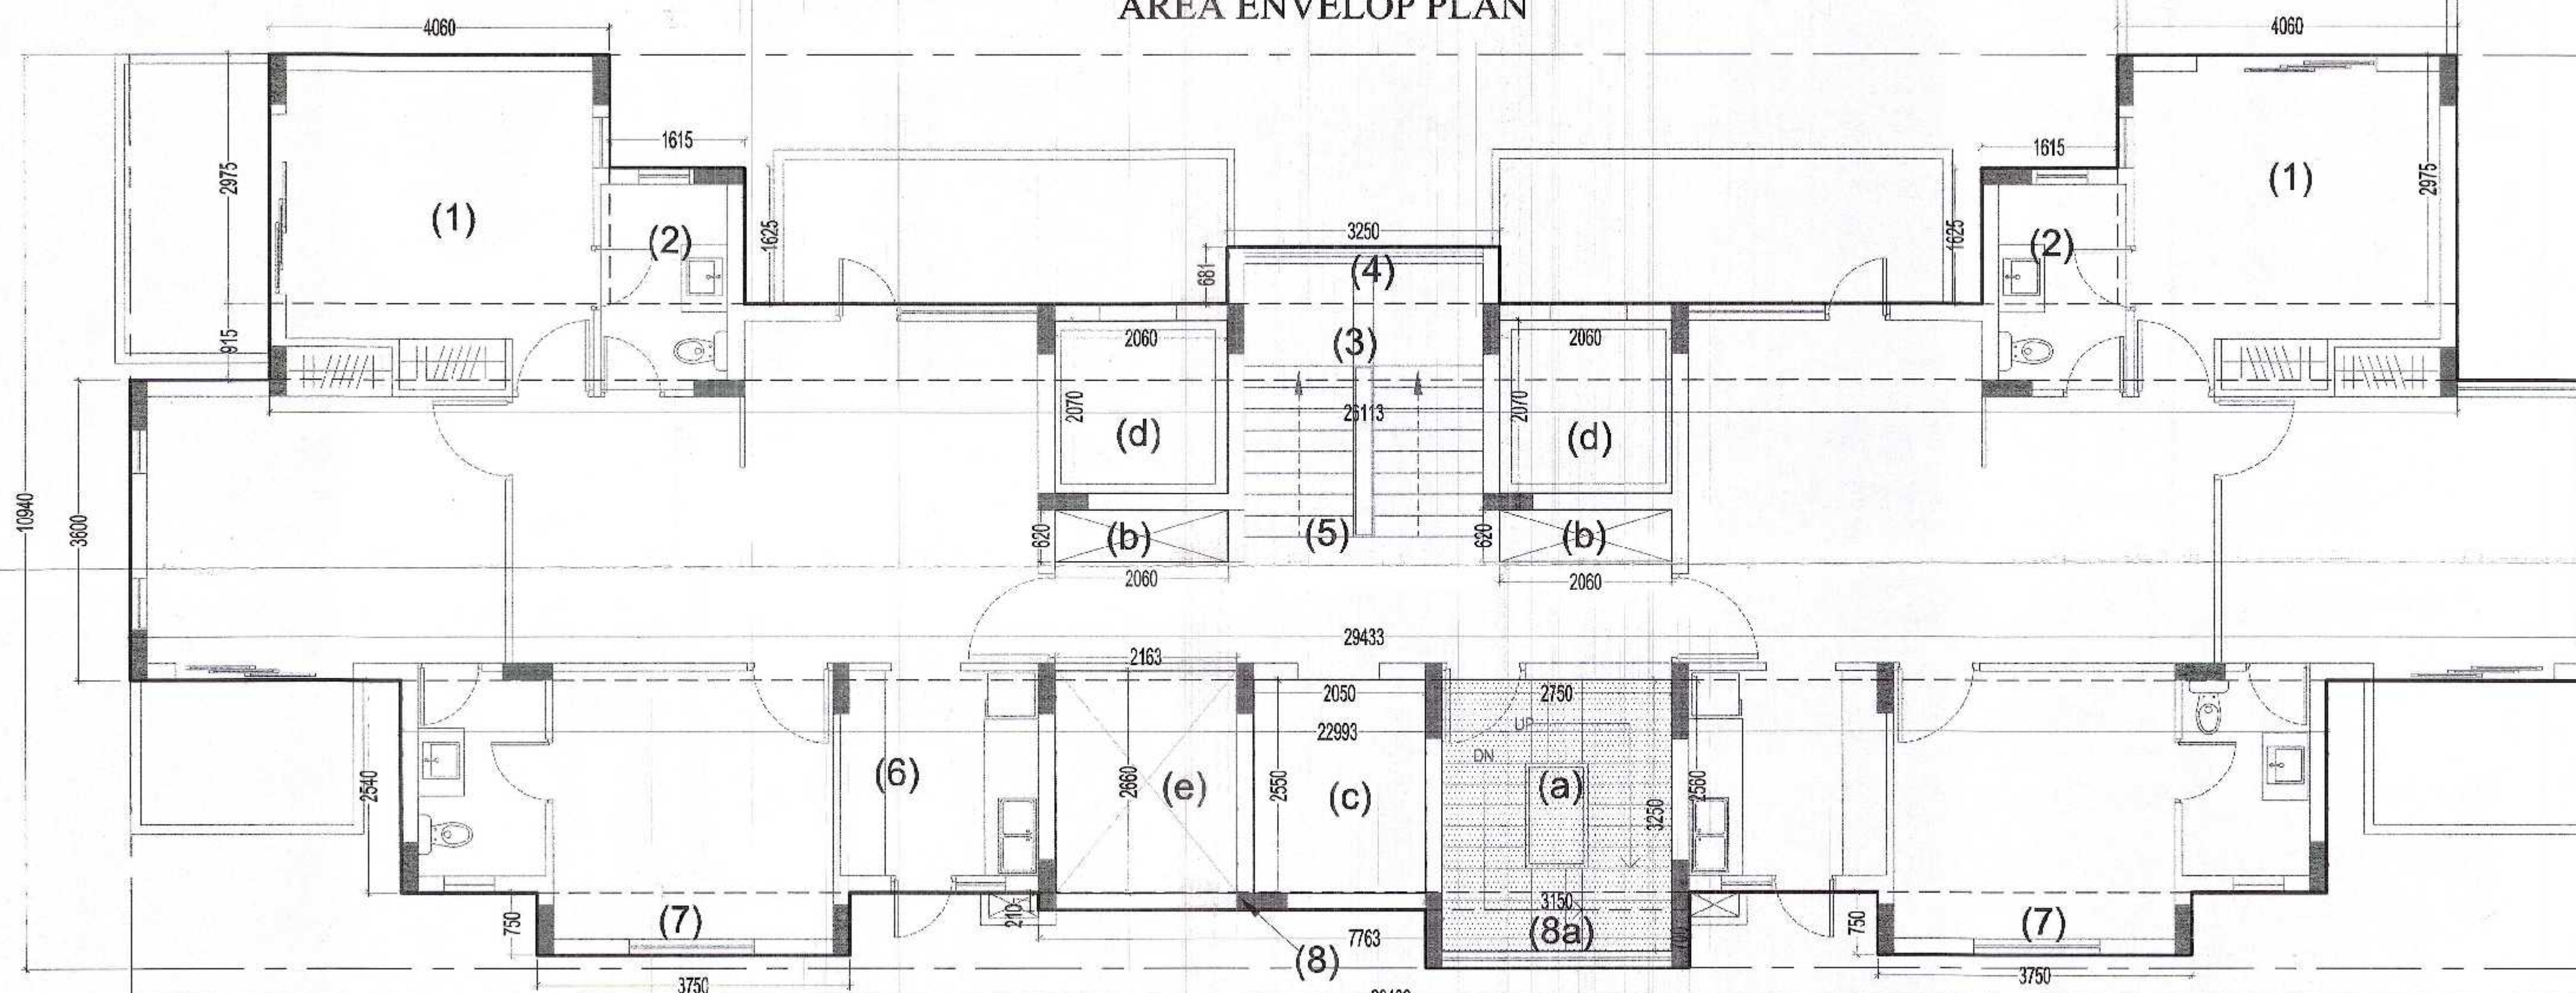

TOWER -VS 4 & 5
1st floor plan

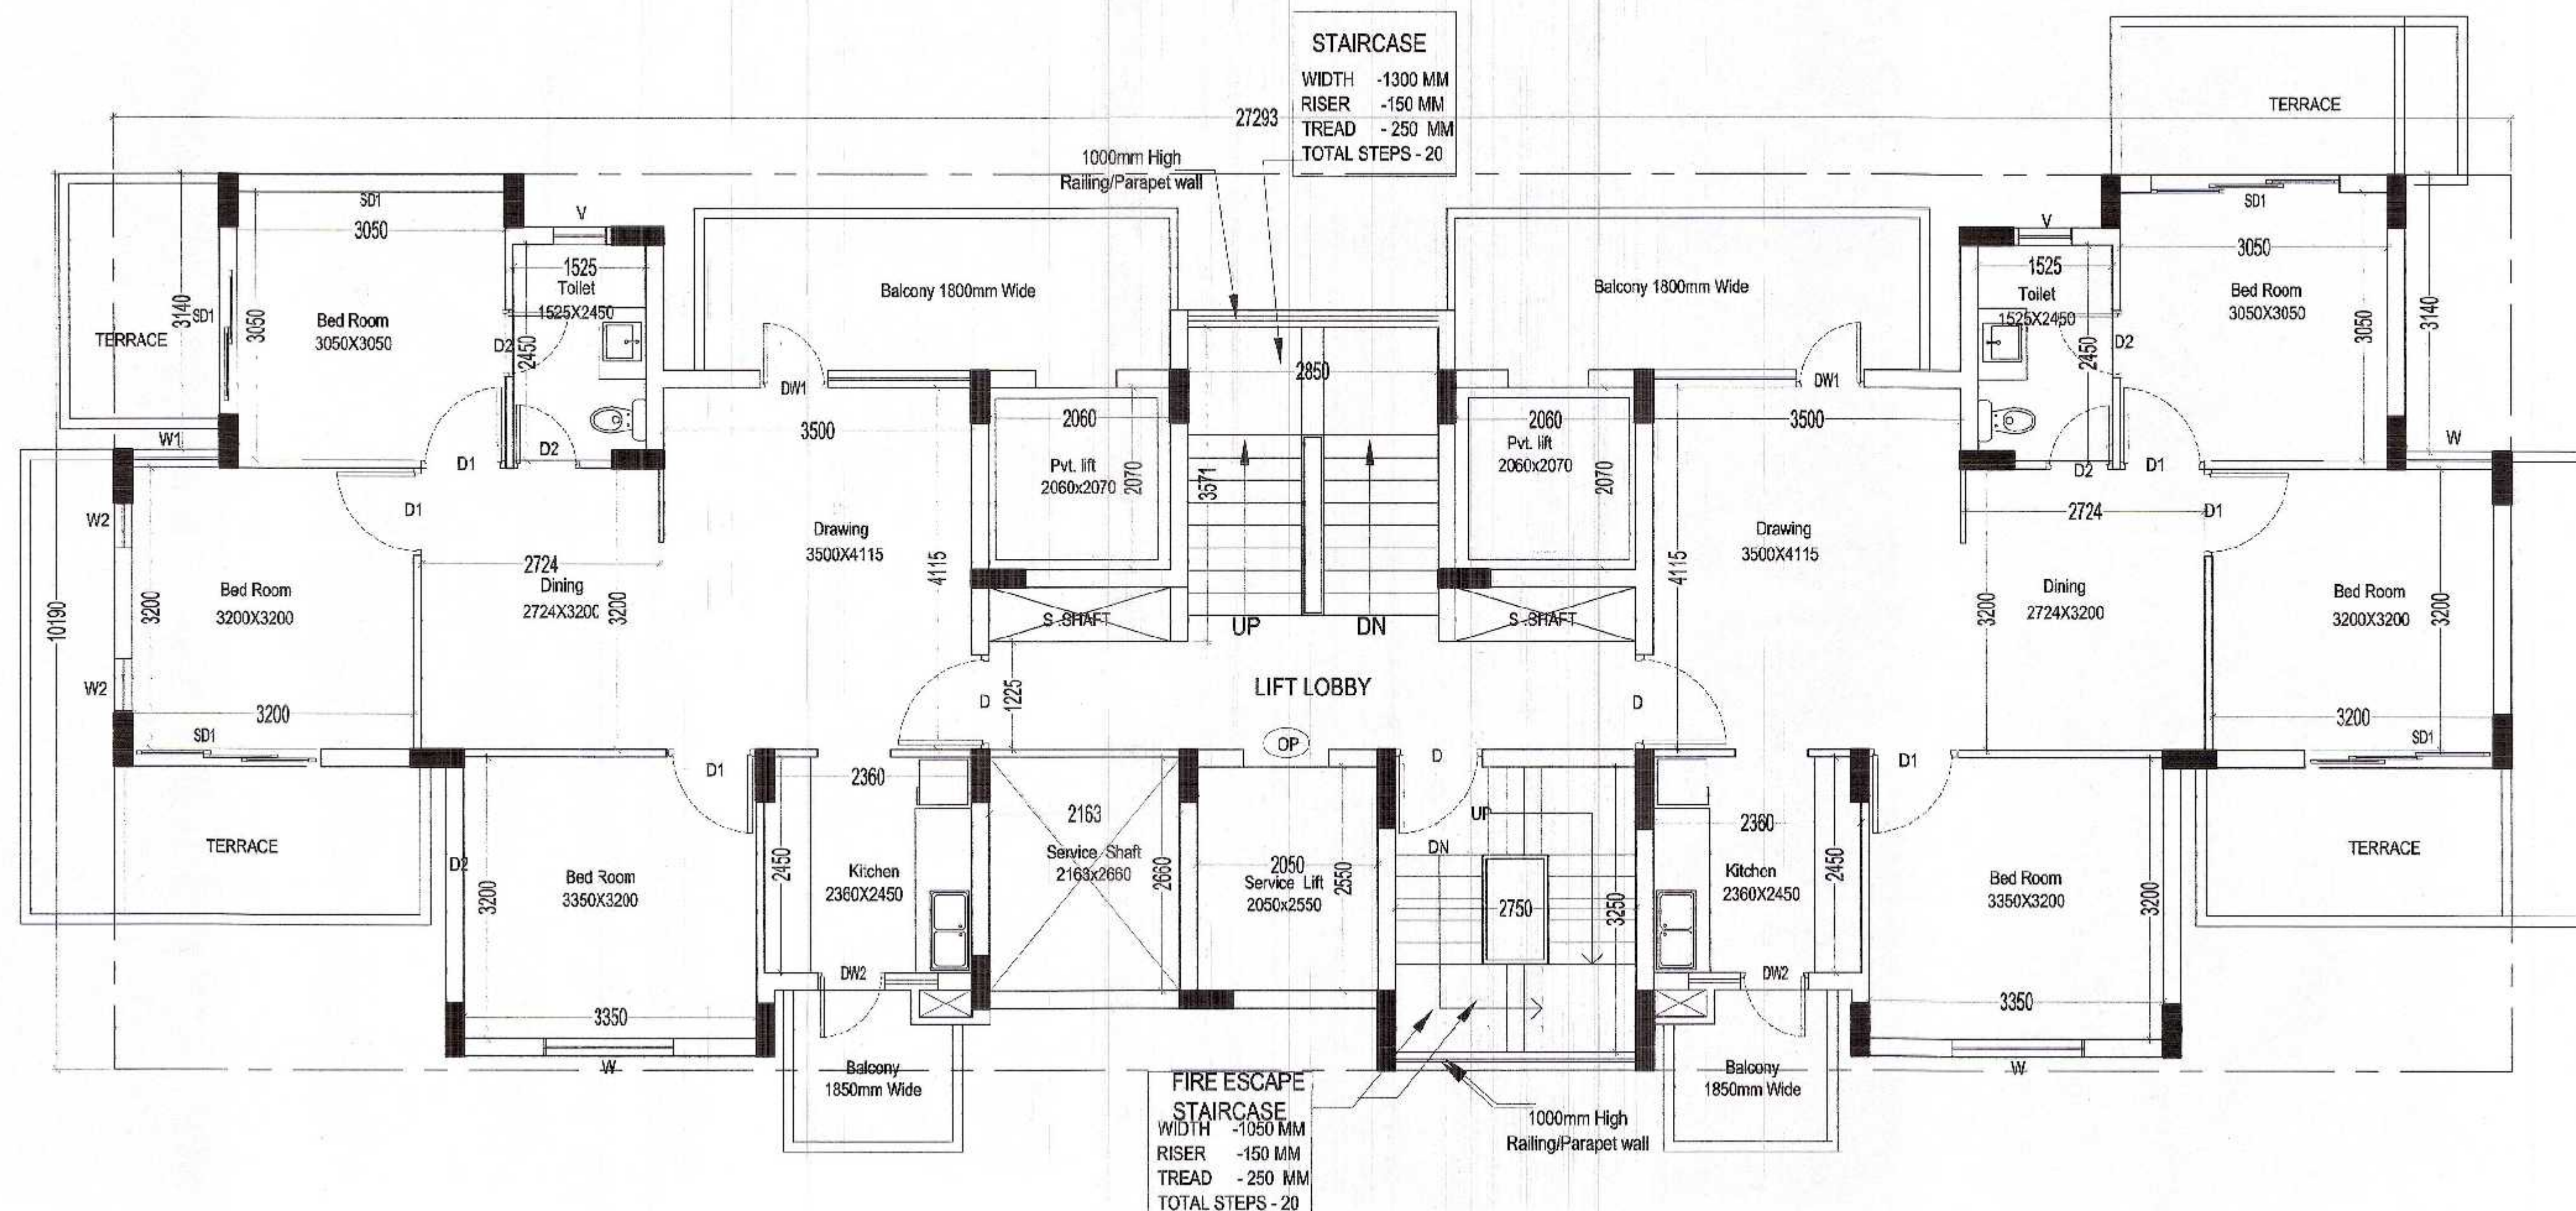

AREA ENVELOP PLAN

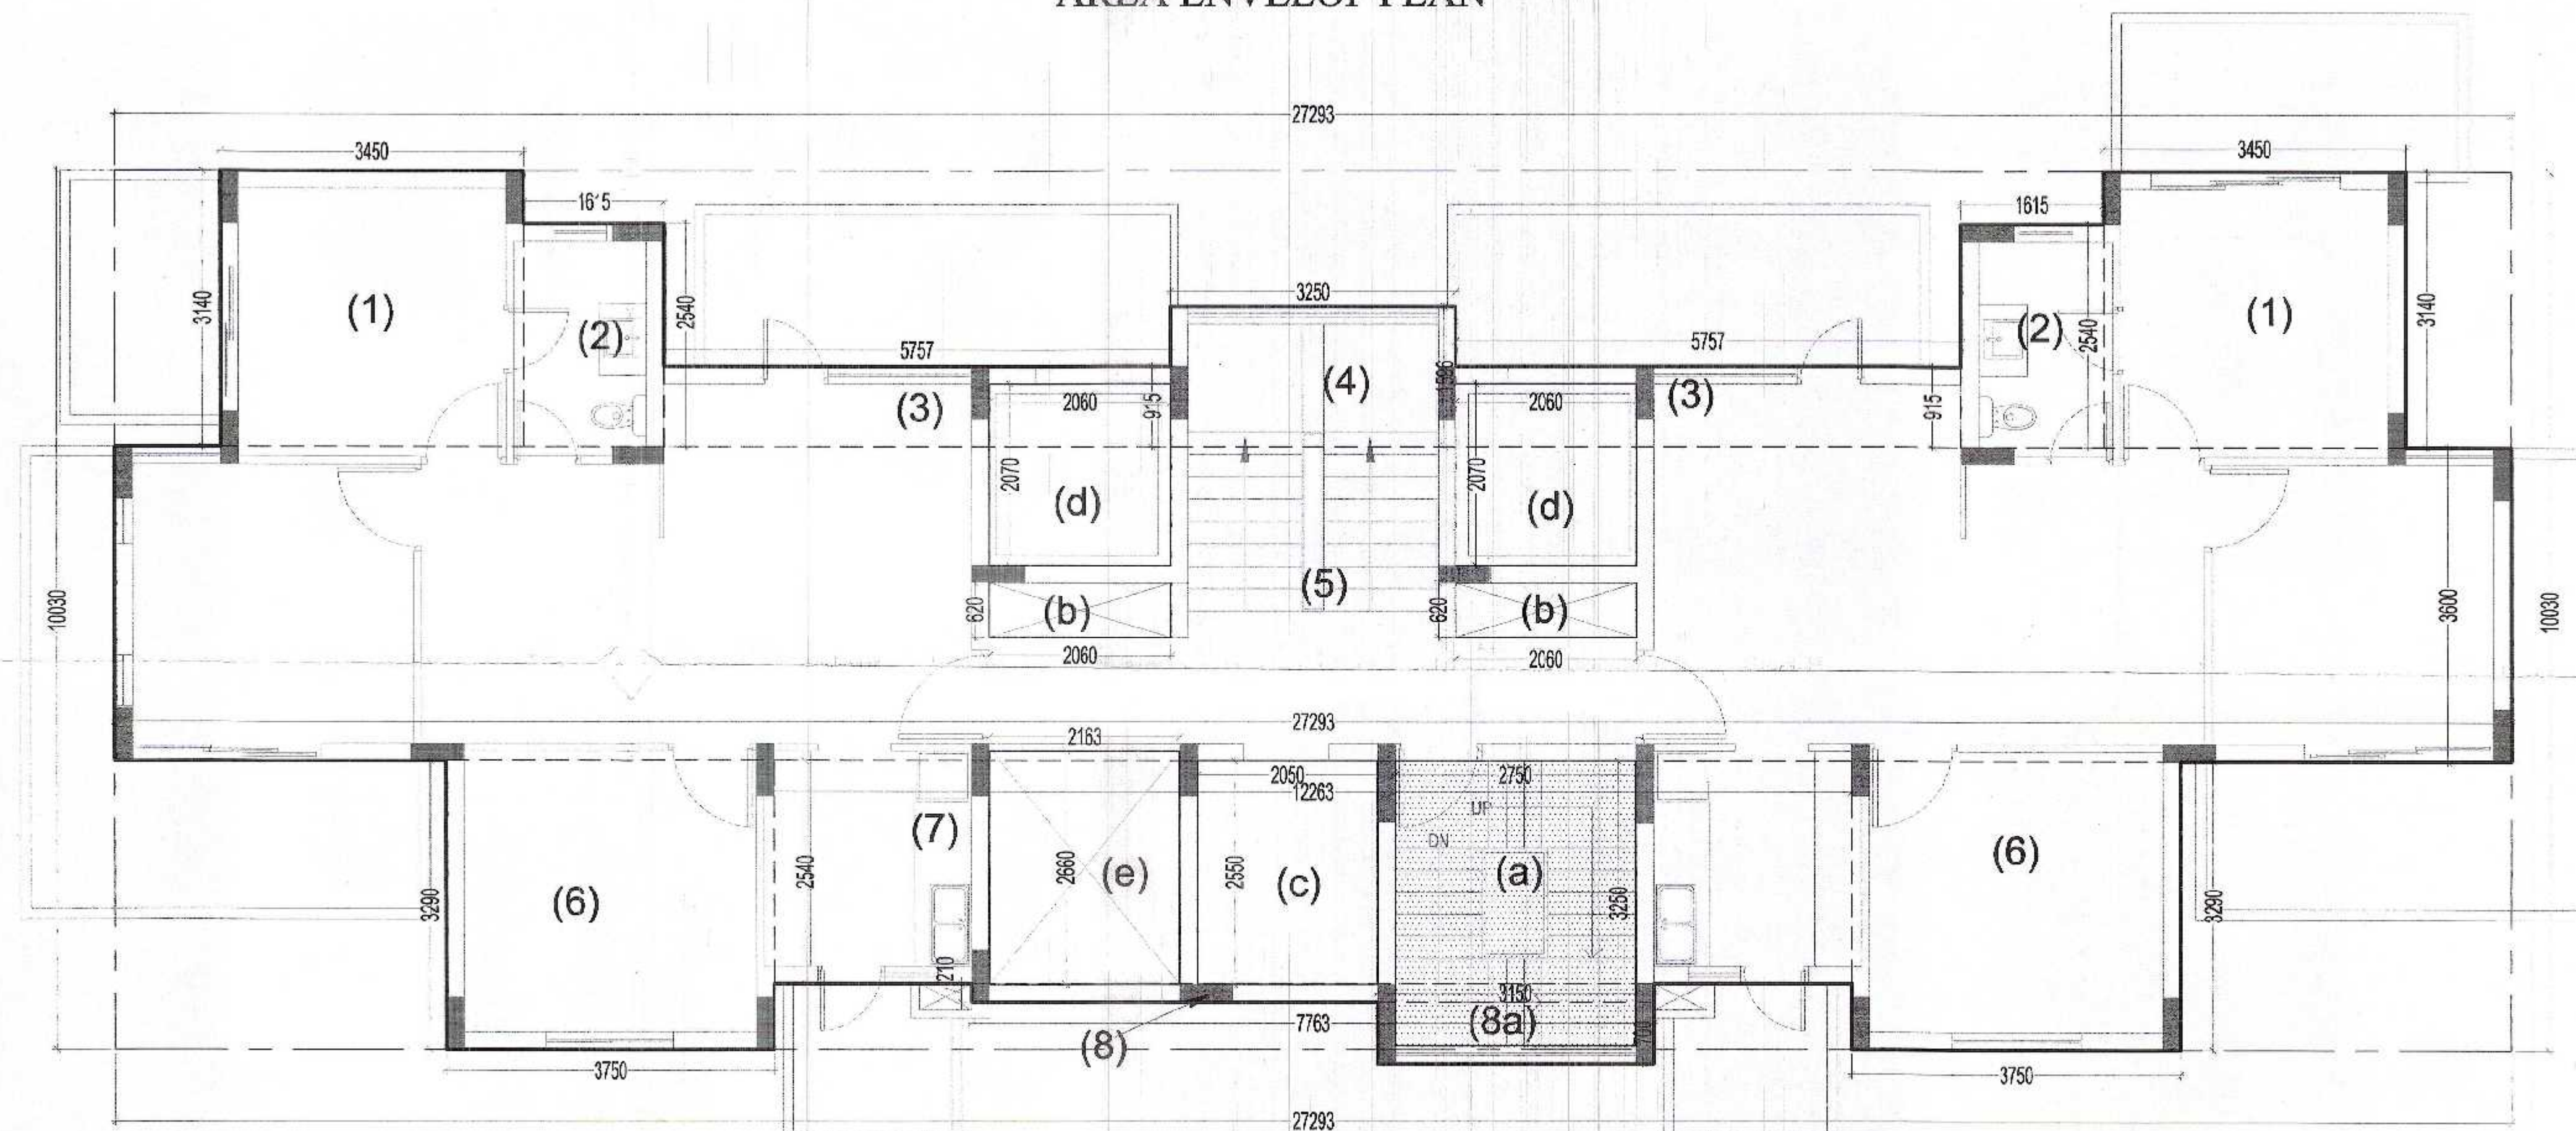

TOWER - VS 4 & 5
2nd FLOOR

AREA STATEMENT				
1	3.45	x2	3.14	21.67
2	1.615	x2	2.54	8.20
3	5.757	x2	0.915	10.54
4	5.250	x2	1.596	5.187
5	3.600	x2	27.293	98.25
6	3.75	x2	3.29	24.68
7	12.263	x2	2.540	31.15
8	0.210	x2	7.763	1.63
8a	0.700	x2	3.150	2.21
TOTAL AREA OF (A)=				203.51

DEDUCTION AREA (B)				
(a)	2.750	x2	3.250	8.938
(b)	0.62	x2	2.06	2.55
(c)	2.05	x2	2.550	5.23
(d)	2.07	x2	2.06	8.53
(e)	2.163	x2	2.660	5.754
TOTAL AREA OF (B)=				31.00
AREA OF (B-BLOCK)				
TOTAL AREA OF (A)=				203.51
TOTAL AREA OF (B)=				31.00
TOTAL AREA OF (A-B)				172.51

NON FAR				
(a)	2.750	x2	3.250	8.938
TOTAL AREA=				8.94

SCHEDULE OF OPENING				
SL.NO.	TYPE	SIZE	SILL LVL.	INTEL LVL.
1.	DW1	2400x2500	0.0	2500
2.	DW2	1350x2500	0.0	2500
3.	SD1	2150x2500	0.0	2500
4.	D	1050x2100	0.0	2100
5.	D1	1000x2100	0.0	2100
6.	D2	750x2100	0.0	2100
7.	W	1460x2200	300	2500
8.	W1	1000x2200	300	2500
9.	W2	600x1450	1050	2500
10.	V	600x1200	900	2100

REVISED SUBMISSION DRAWINGS FOR PROPOSED GROUP HOUSING ON PLOT NO - 02 AT SECTOR-41, FARIDABAD (HARYANA)

OWNER M/S RISE PROJECTS PVT. LTD.

ARCHITECT Ar. Rachit Sharma
195, RAM VIHAR, DELHI-92, PHONE- 011-42313022

DRAWING TITLE TOWER - VS 4 & 5
2nd FLOOR

NORTH SCALE
1:75

ARCH. SEAL & SIG. RACHIT SHARMA
B.Arch. MUDP
COA No.- CA/2002/30416

OWNERS SIG. for RISE PROJECTS PVT. LTD.