




TERRACE FLOOR

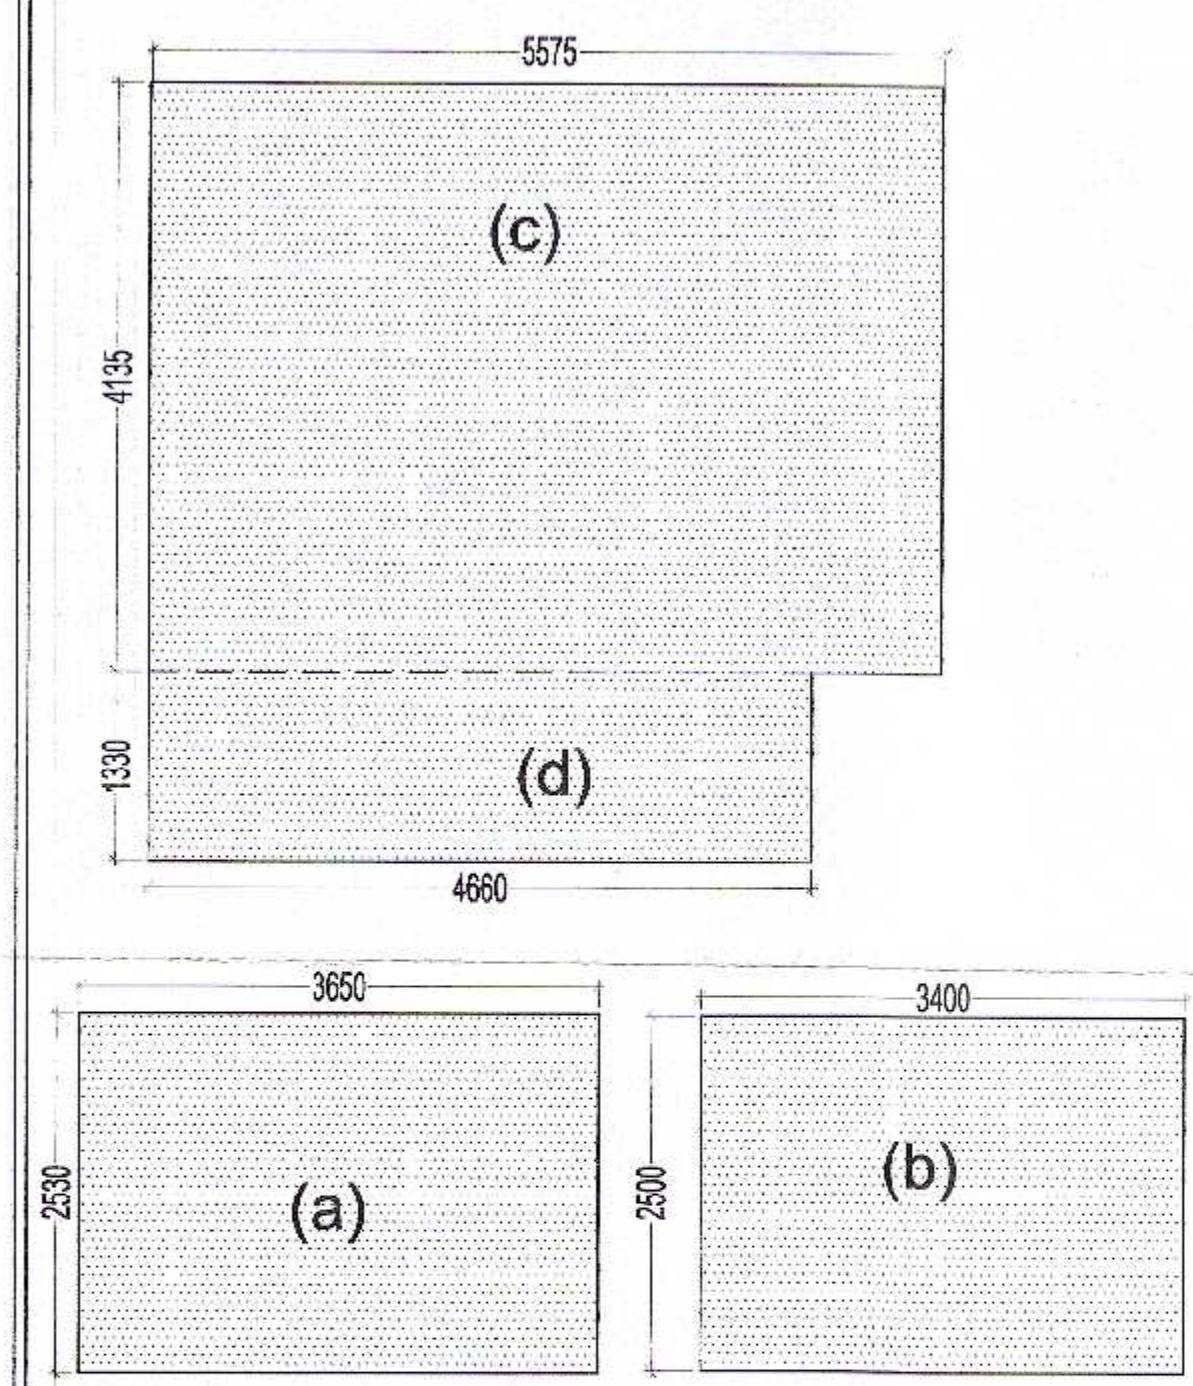

MUMTY
AREA ENVELOP PLAN

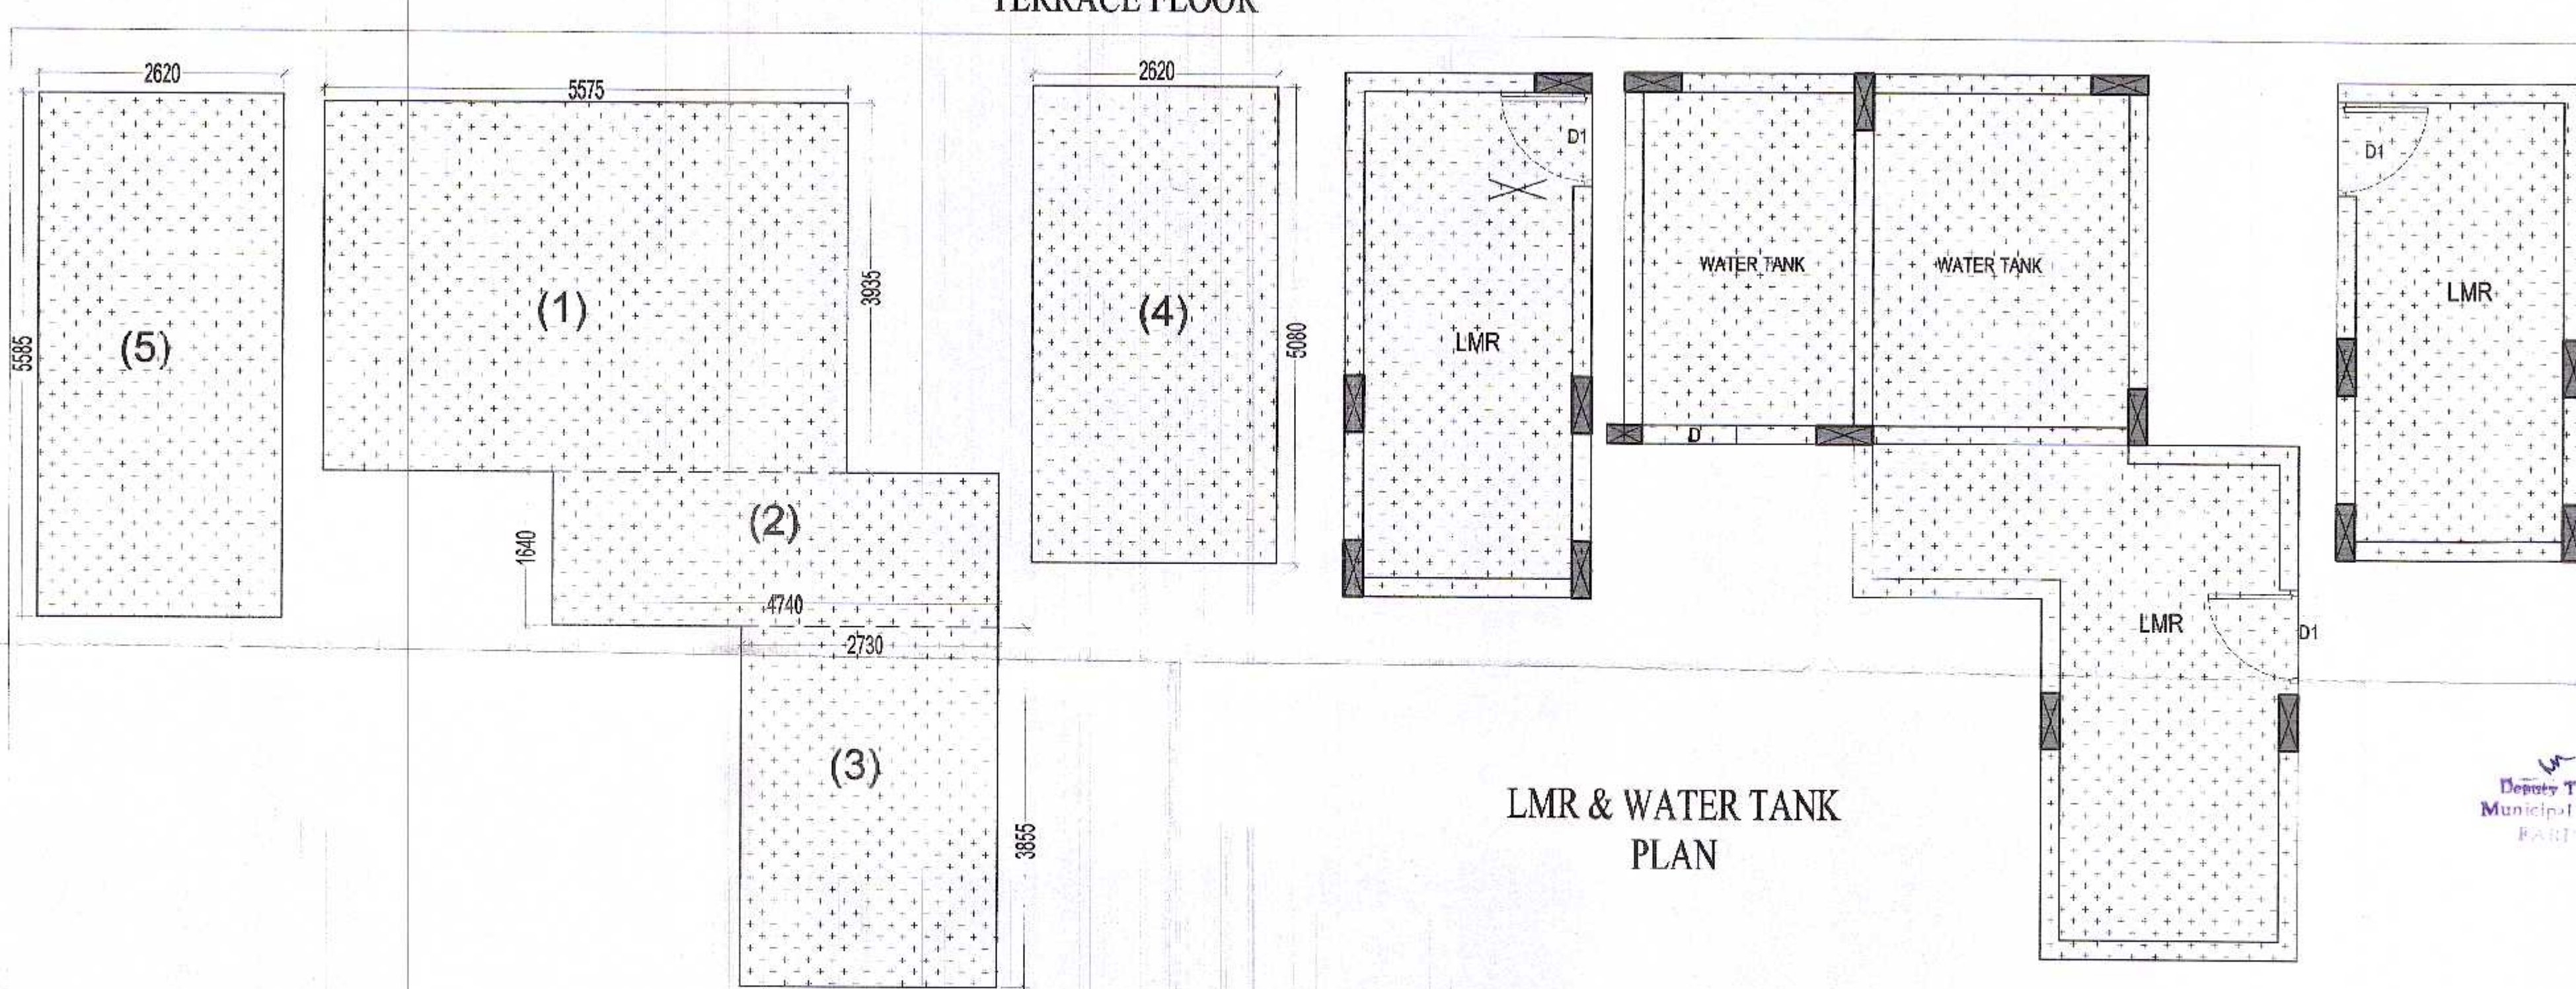

LMR & WATER TANK
AREA ENVELOP PLAN

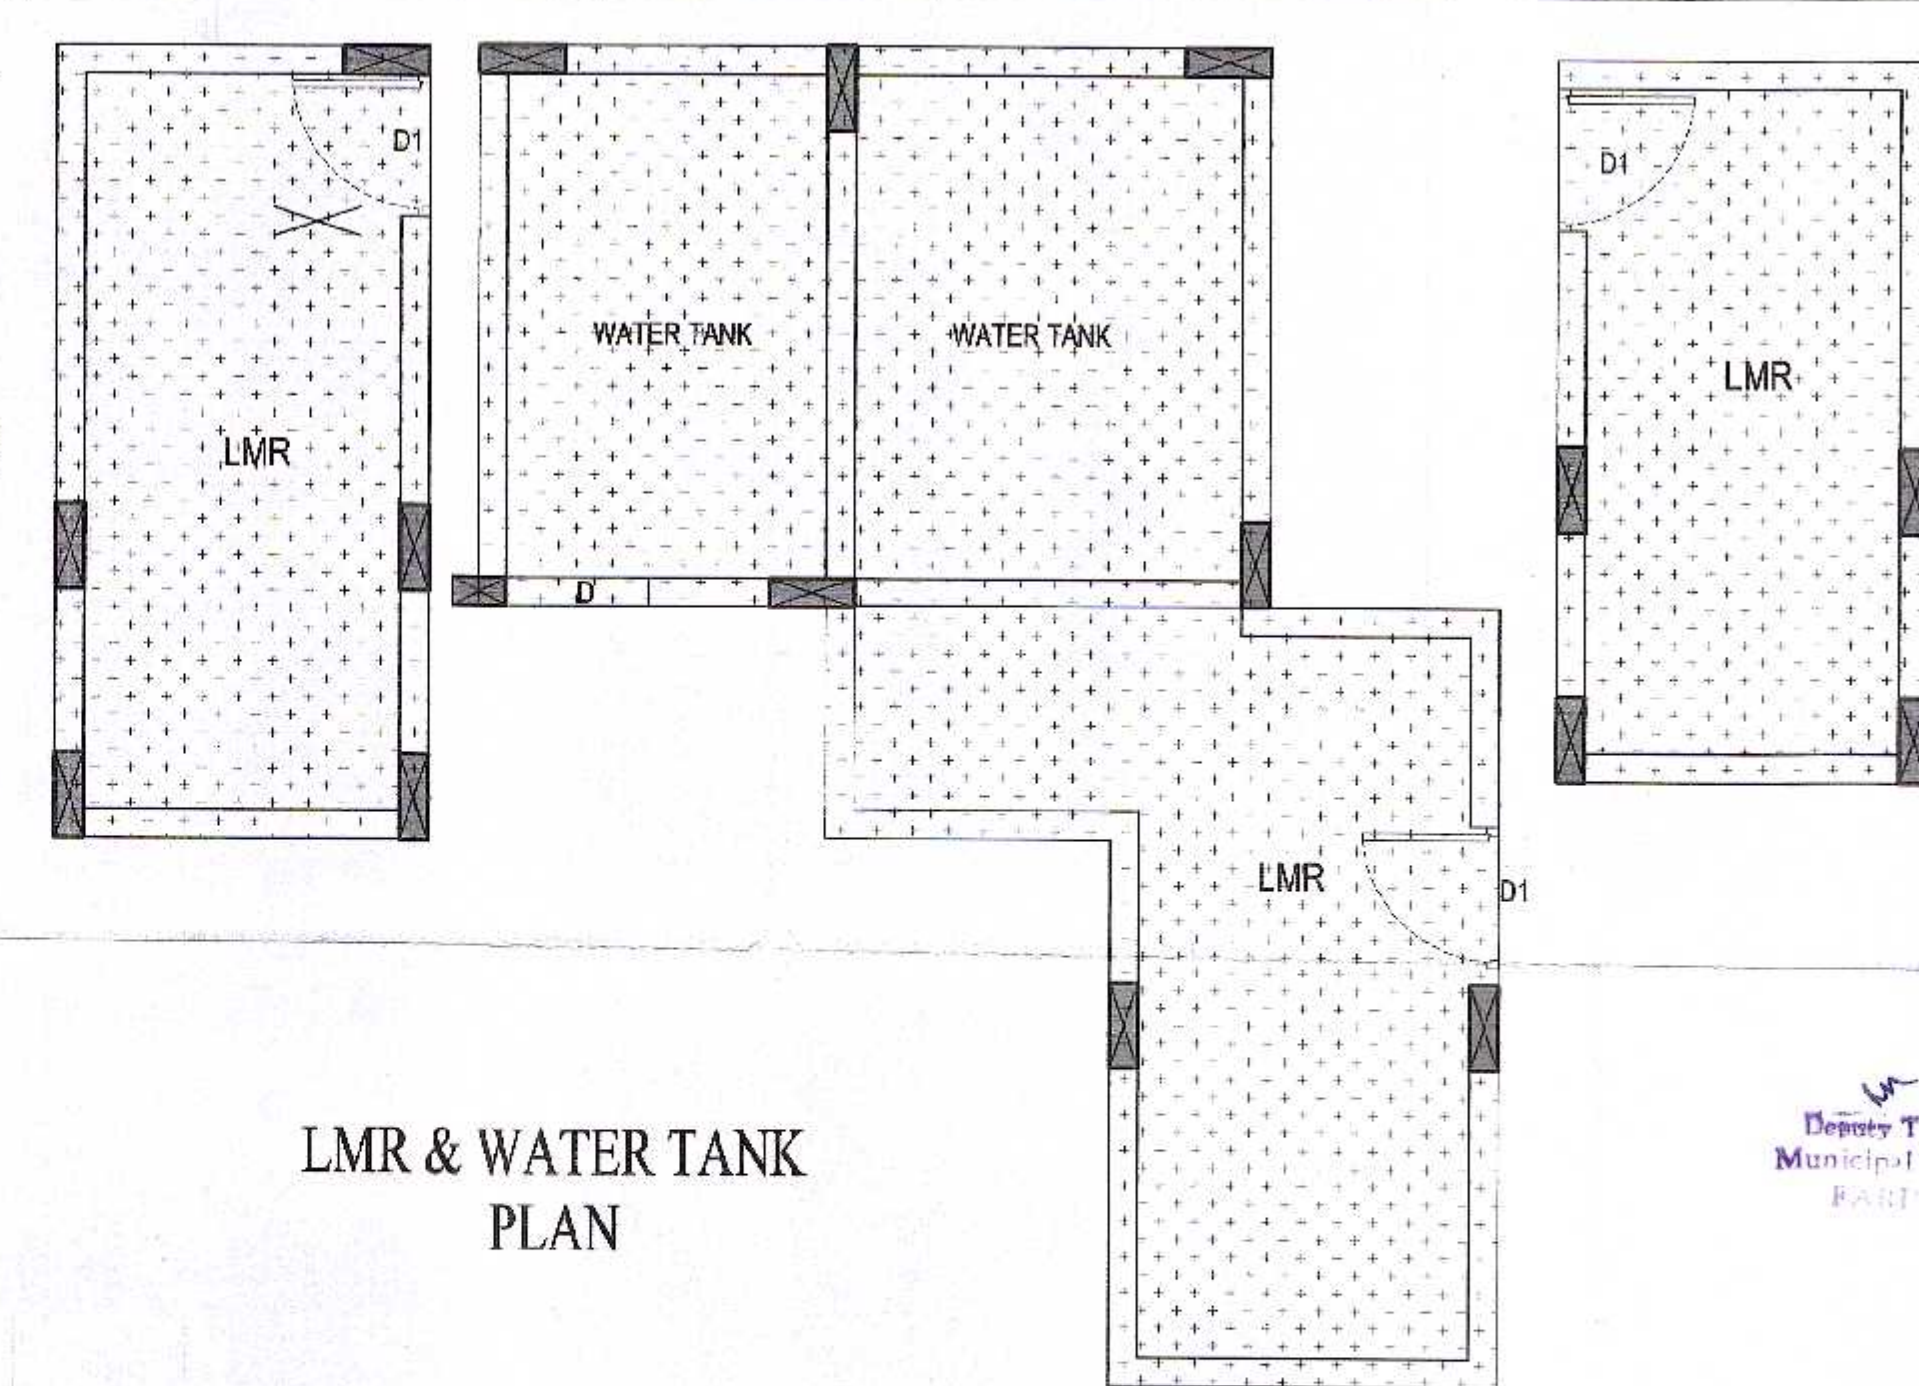

TOWER - 8 & 9
TERRACE PLAN

TOWER -VS 8 & 9

DRAWING NO.
32

RECEIVED OFFICE
 Date: 9.12.2018

RECEIVED
 Date: 10.11.18

For RISE PROJECTS PVT. LTD.

AREA STATEMENT NON FAR				
a	3.650	X	2.530	9.235
b	3.400	X	2.500	8.500
c	5.575	X	4.135	23.053
d	4.660	X	1.330	6.198
1	5.575	X	3.935	21.938
2	4.740	X	1.640	7.774
3	2.730	X	3.855	10.524
4	2.620	X	5.080	13.310
5	2.620	X	5.585	14.633
TOTAL AREA OF (A)=			115.163	

SCHEDULE OF OPENING				
SL.NO.	TYPE	SIZE	SILL LVL.	LINTEL LVL.
1.	DW1	3350x2500	0.0	2500
2.	DW2	3200x2500	0.0	2500
3.	DW3	1240x2500	0.0	2500
4.	SD1	1840x2500	0.0	2500
5.	SD2	1685x2500	0.0	2500
6.	D	1050x2100	0.0	2100
7.	D1	1000x2100	0.0	2100
8.	D2	750x2100	0.0	2100
9.	D3	750x2500	0.0	2500
10.	V	750x1200	900	2100
11.	V1	600x1200	900	2100

REVISED SUBMISSION DRAWINGS FOR PROPOSED GROUP HOUSING ON PLOT NO-02 AT SECTOR-41, FARIDABAD (HARYANA)

OWNER
M/S RISE PROJECTS PVT.Ltd

ARCHITECT
Ar. Rachit Sharma
195, RAM VIHAR, DELHI-92, PHONE-011-42518322

OWNER'S SIG.
for RISE PROJECTS PVT. LTD.

DRAWING TITLE
TOWER - 8 & 9
TERRACE PLAN

32

NORTH

SCALE
1:75

ARCH. SEAL & SIG.
RACHIT SHARMA
B.Arch. MUDP
COA No.- CA/2002/30415

OWNERS SIG.
Authorized Signatory

AREA STATEMENT

1	2.225	X	11.245	25.020
2	1.215	X	7.495	9.106
3	3.750	X	11.245	42.169
4	3.325	X	9.220	30.657
5	5.885	X	10.845	63.823
6	2.730	X	0.900	2.457
7	2.840	X	10.545	29.948
8	1.240	X	9.630	11.941
9	2.050	X	9.030	18.512
10	2.220	X	8.420	18.692
11	3.600	X	10.645	38.322
12	1.260	X	6.895	8.688
13	2.180	X	7.810	17.026

TOTAL AREA OF (A)= 316.360

DEDUCTION AREA

(a)	2.220	X	1.950	4.329
(b)	3.350	X	3.175	10.636
(c)	2.150	X	1.540	3.311
(d)	2.250	X	3.545	7.976
(e)	3.350	X	0.825	2.764
(f)	2.330	X	2.435	5.674
(g)	3.200	X	2.965	9.488
(h)	2.220	X	1.950	4.329
(i)	1.525	X	1.195	1.822

TOTAL AREA OF (B)= 50.329

AREA OF (B-BLOCK)

TOTAL AREA OF (A)= 316.360

TOTAL AREA OF (B)= 50.329

TOTAL AREA OF (A-B)= 266.031

NON FAR

(A)	3.350	X	1.915	6.415
(B)	3.200	X	1.815	5.808
(d)	2.250	X	3.545	7.976

TOTAL AREA= 20.200

SCHEDULE OF OPENING

SL.NO.	TYPE	SIZE	SILL LVL.	INTEL LVL.
1.	DW1	3350x2500	00	2500
2.	DW2	3200x2500	00	2500
3.	DW3	1240x2500	00	2500
4.	SD1	1840x2500	00	2500
5.	SD2	1685x2500	00	2500
6.	D	1050x2100	00	2100
7.	D1	1000x2100	00	2100
8.	D2	750x2100	00	2100
9.	D3	750x2500	00	2500
10.	V	750x1200	900	2100
11.	V1	600x1200	900	2100

REVISED SUBMISSION DRAWINGS FOR PROPOSED GROUP
HOUSING ON PLOT NO- 02 AT SECTOR-41,
FARIDABAD (HARYANA)

OWNER
Deputy Town Planner
Municipal Corporation
FARIDABAD

ARCHITECT

Ar. Rachit Sharma

195, RAM VIHAR, DELHI-92, PHONE-911-42518992

DRAWING TITLE

TOWER - 8 & 9

2nd FLOOR

NORTH

SCALE

1:75

ARCH. SEAL & SIG.

RACHIT SHARMA



B.Arch. MUDP



COA No.- CA/2002/30415

OWNERS SIG.

for RISE PROJECTS PVT. LTD.

Authorized Signatory

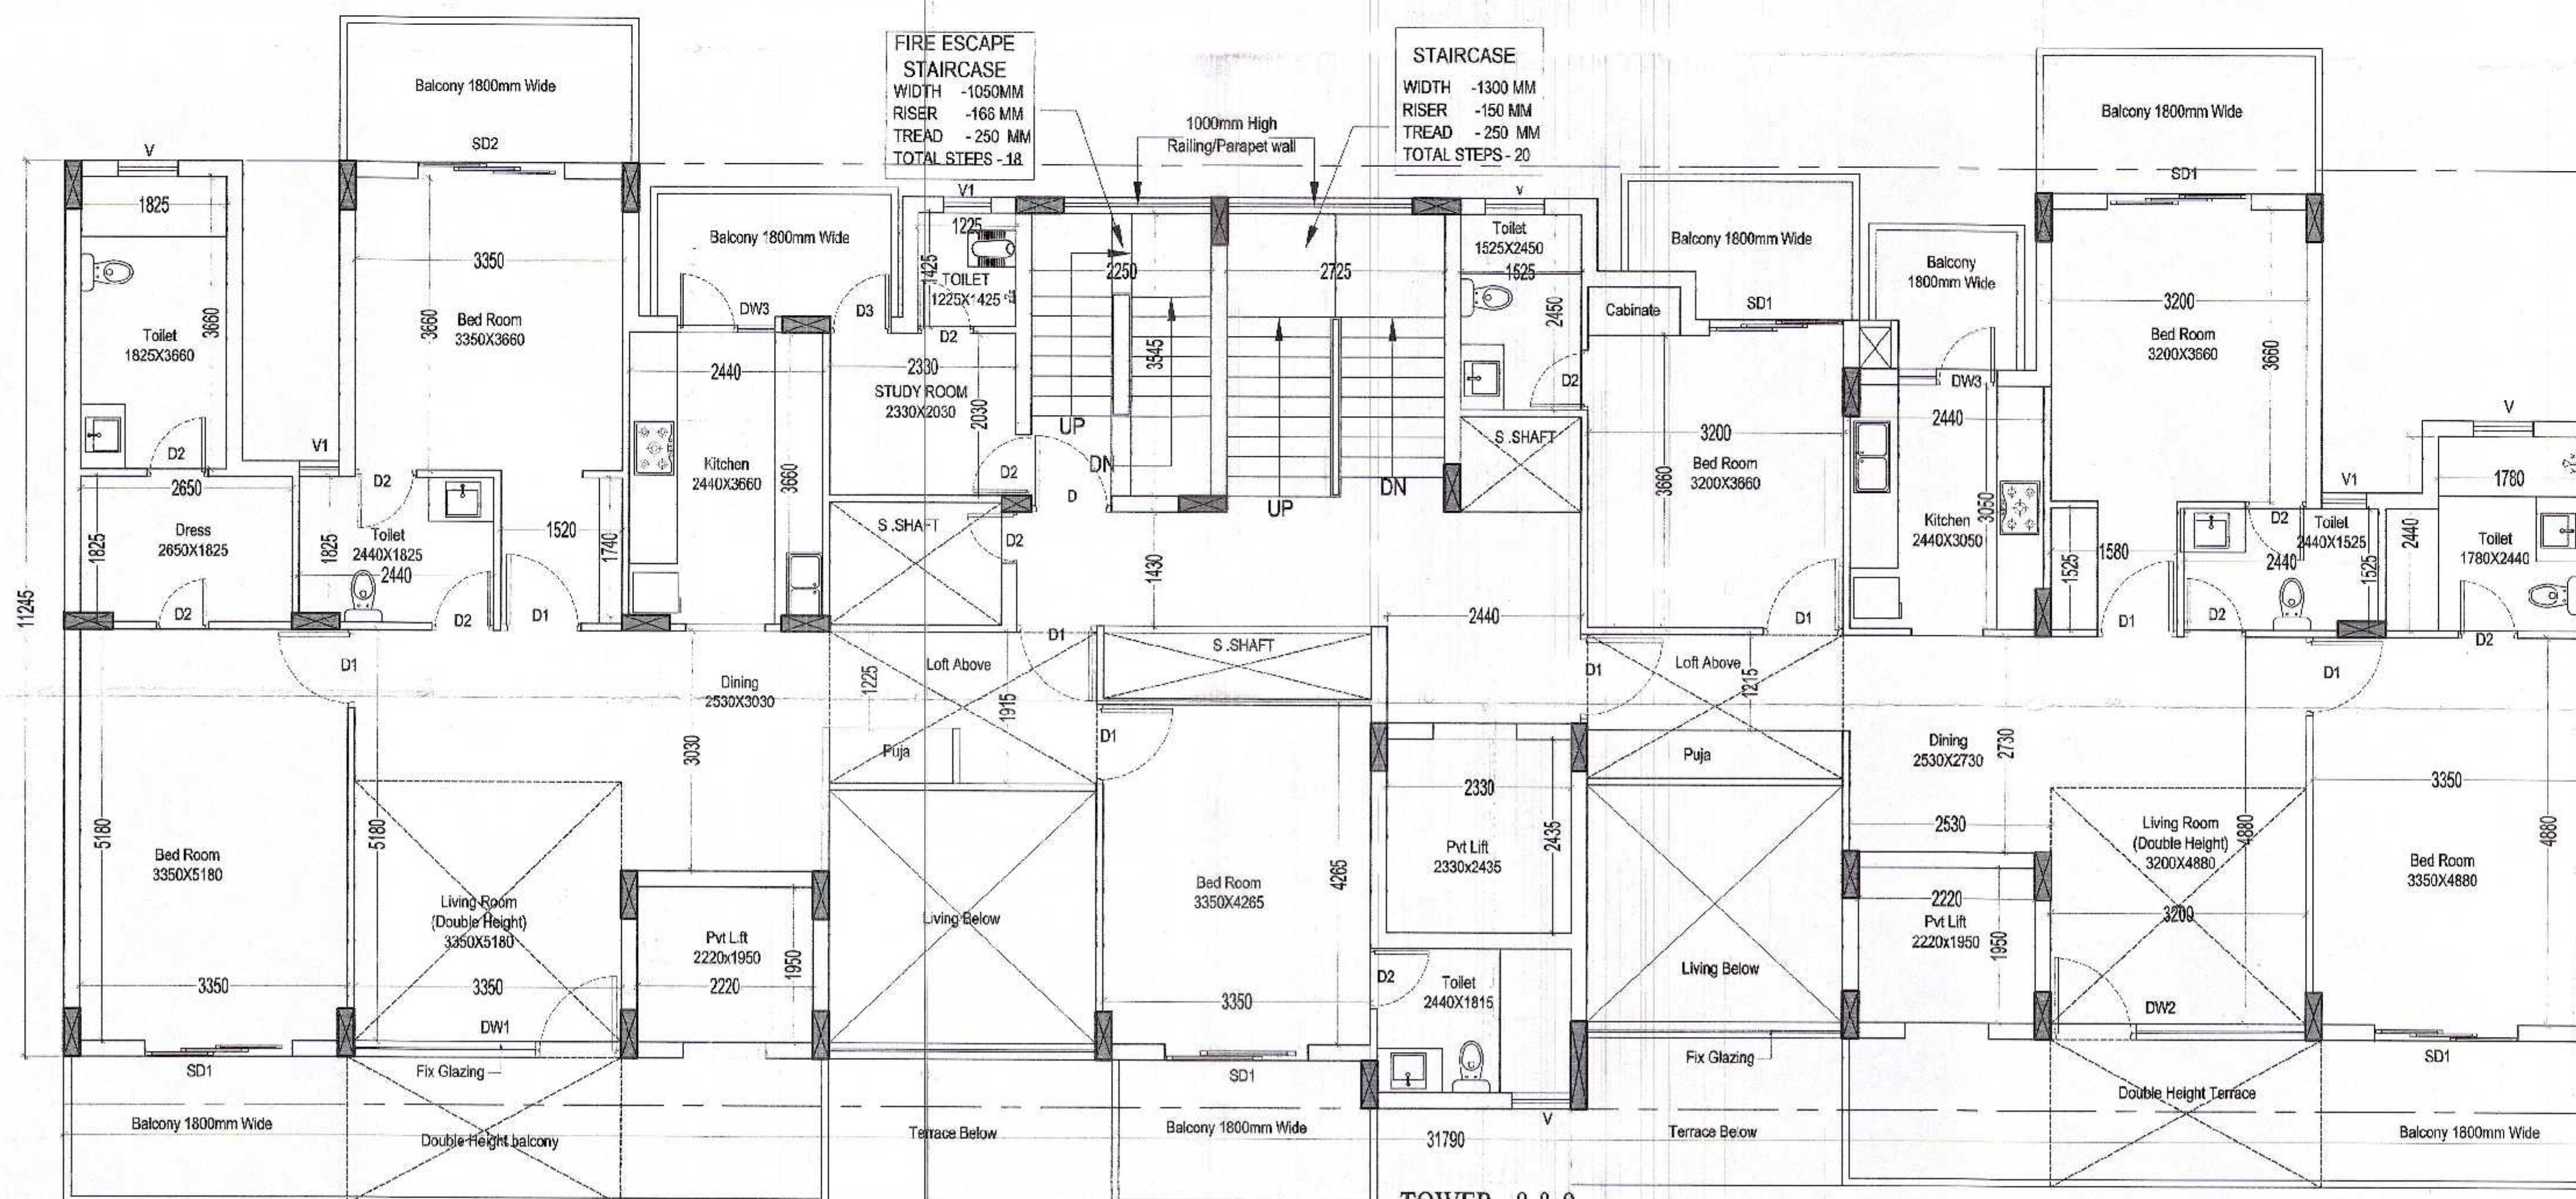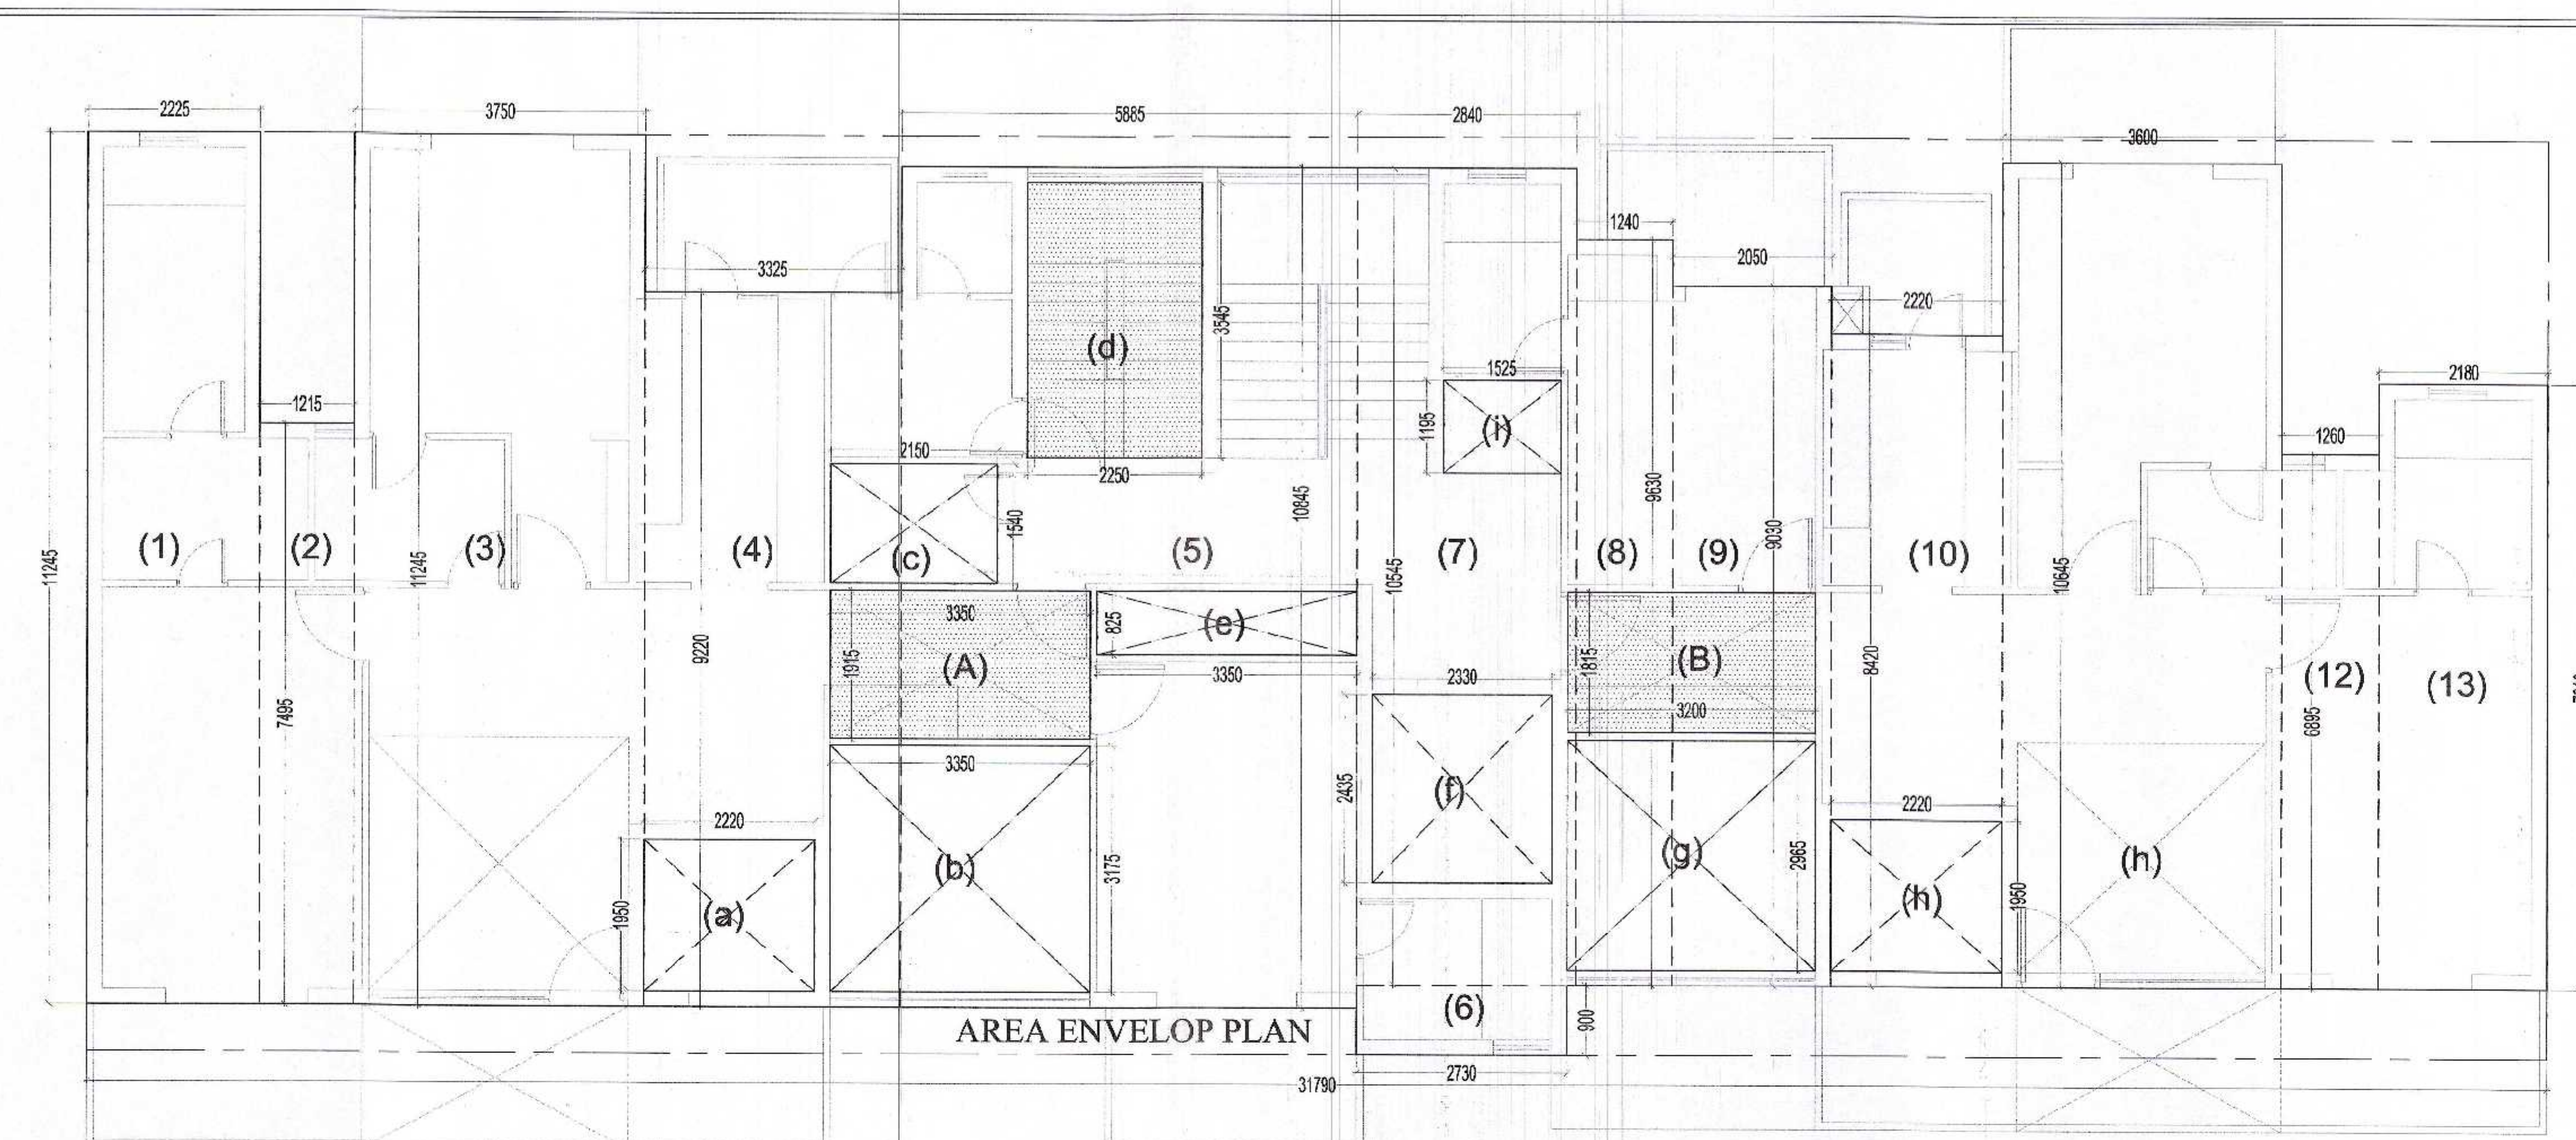

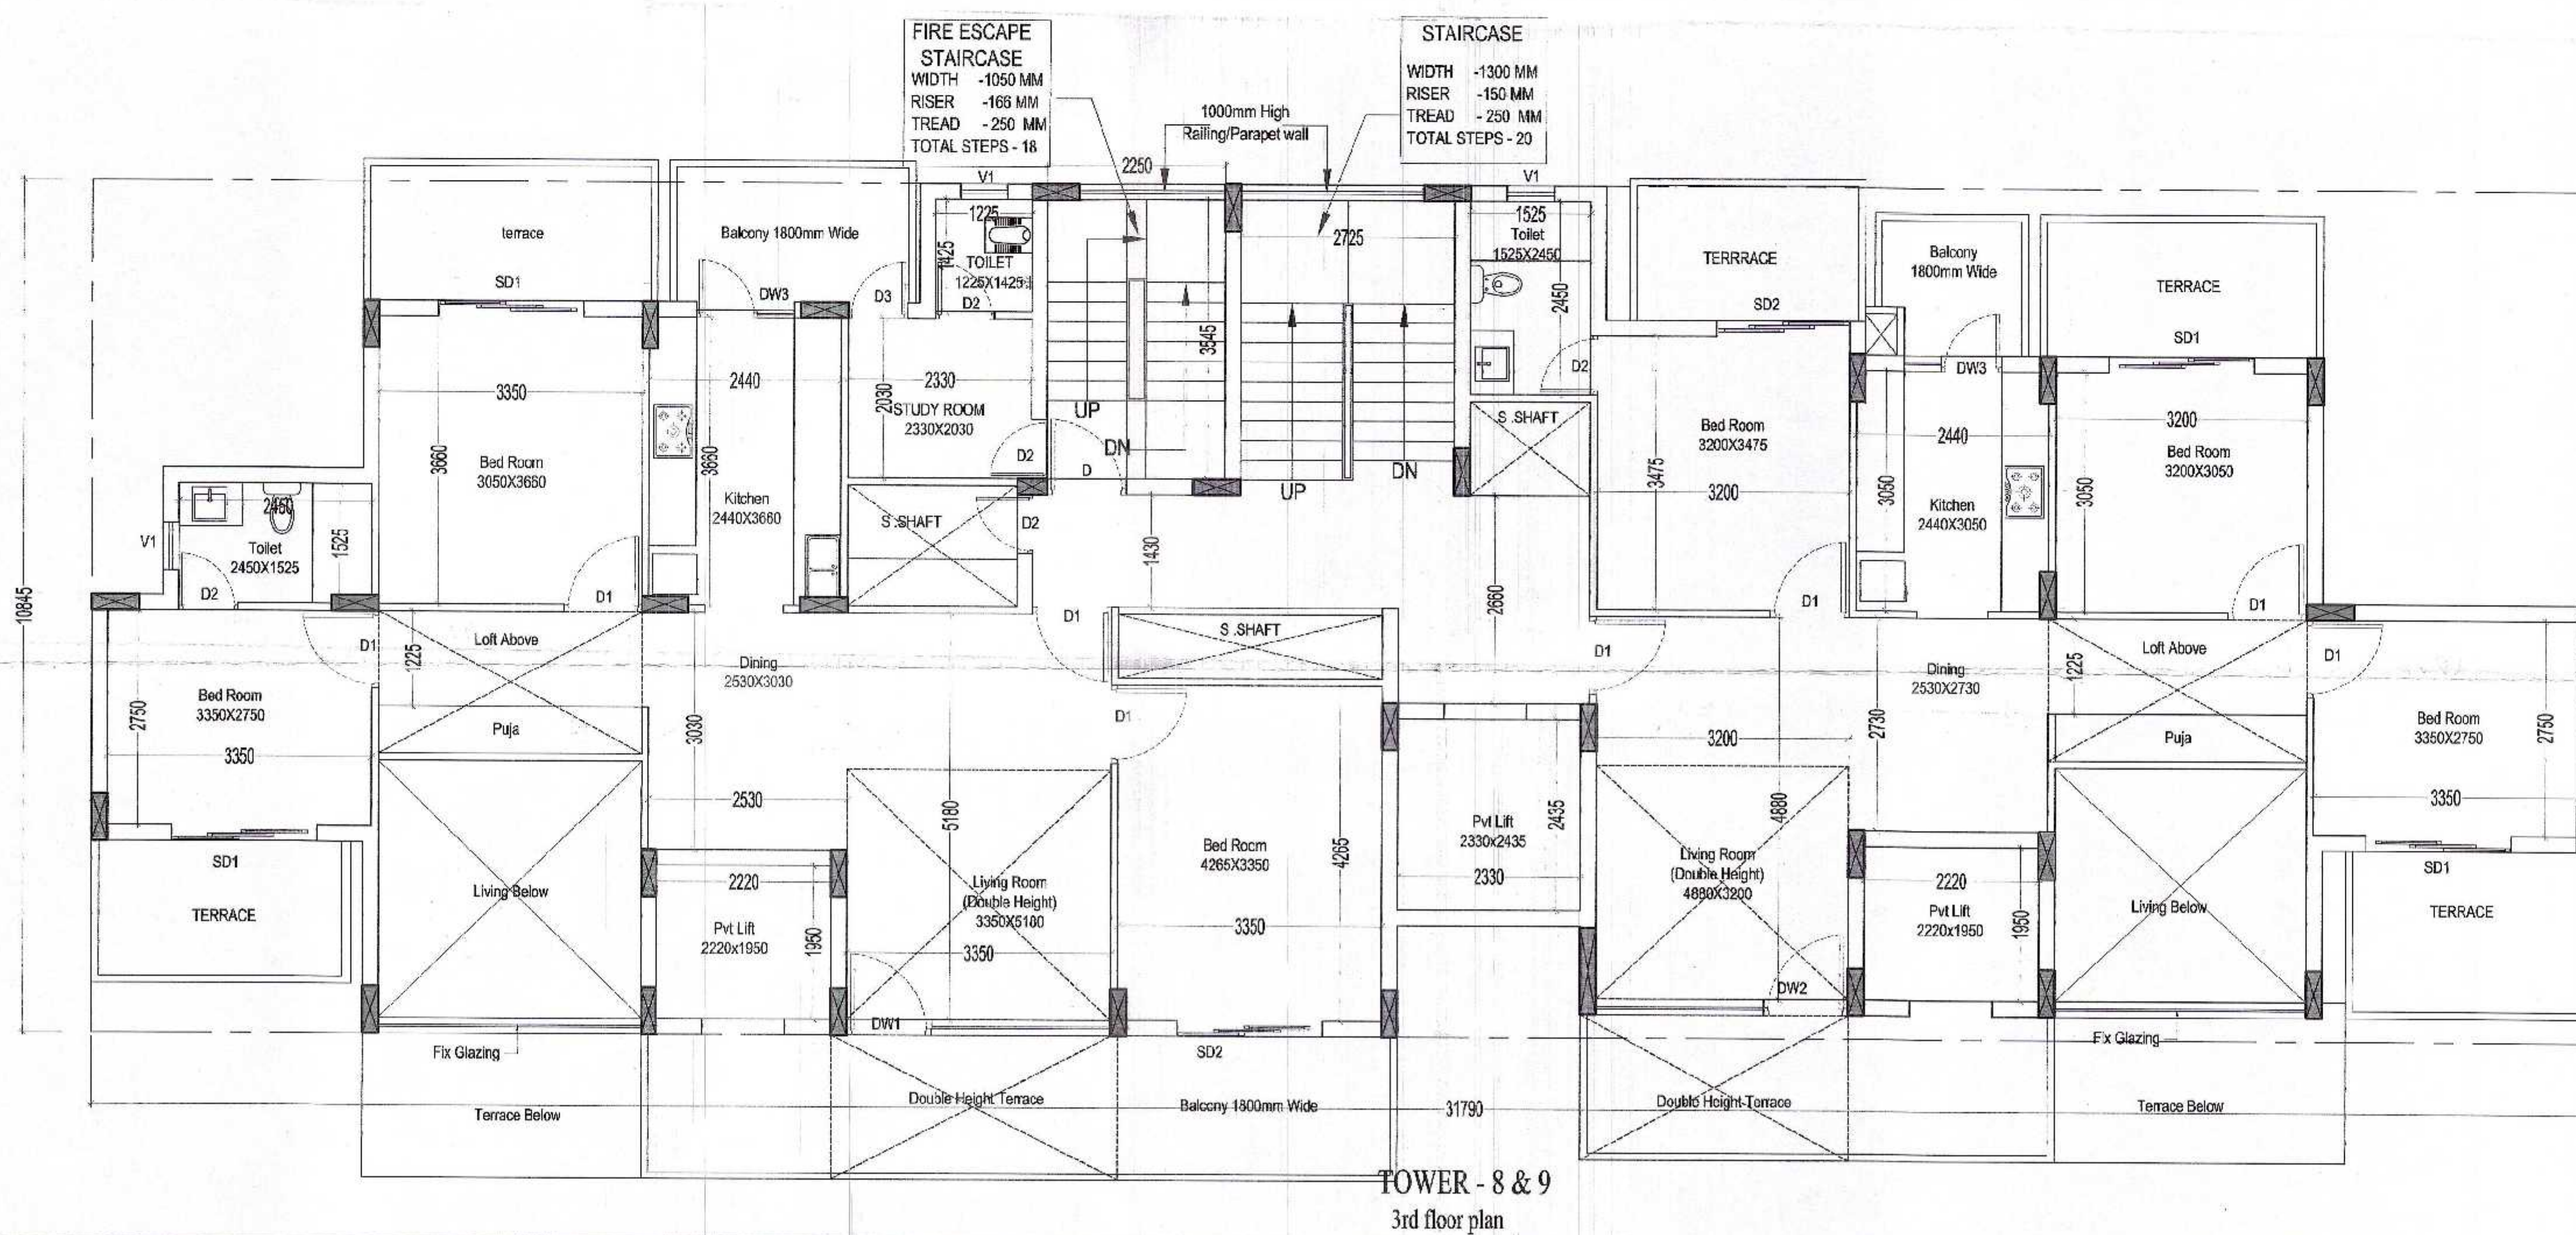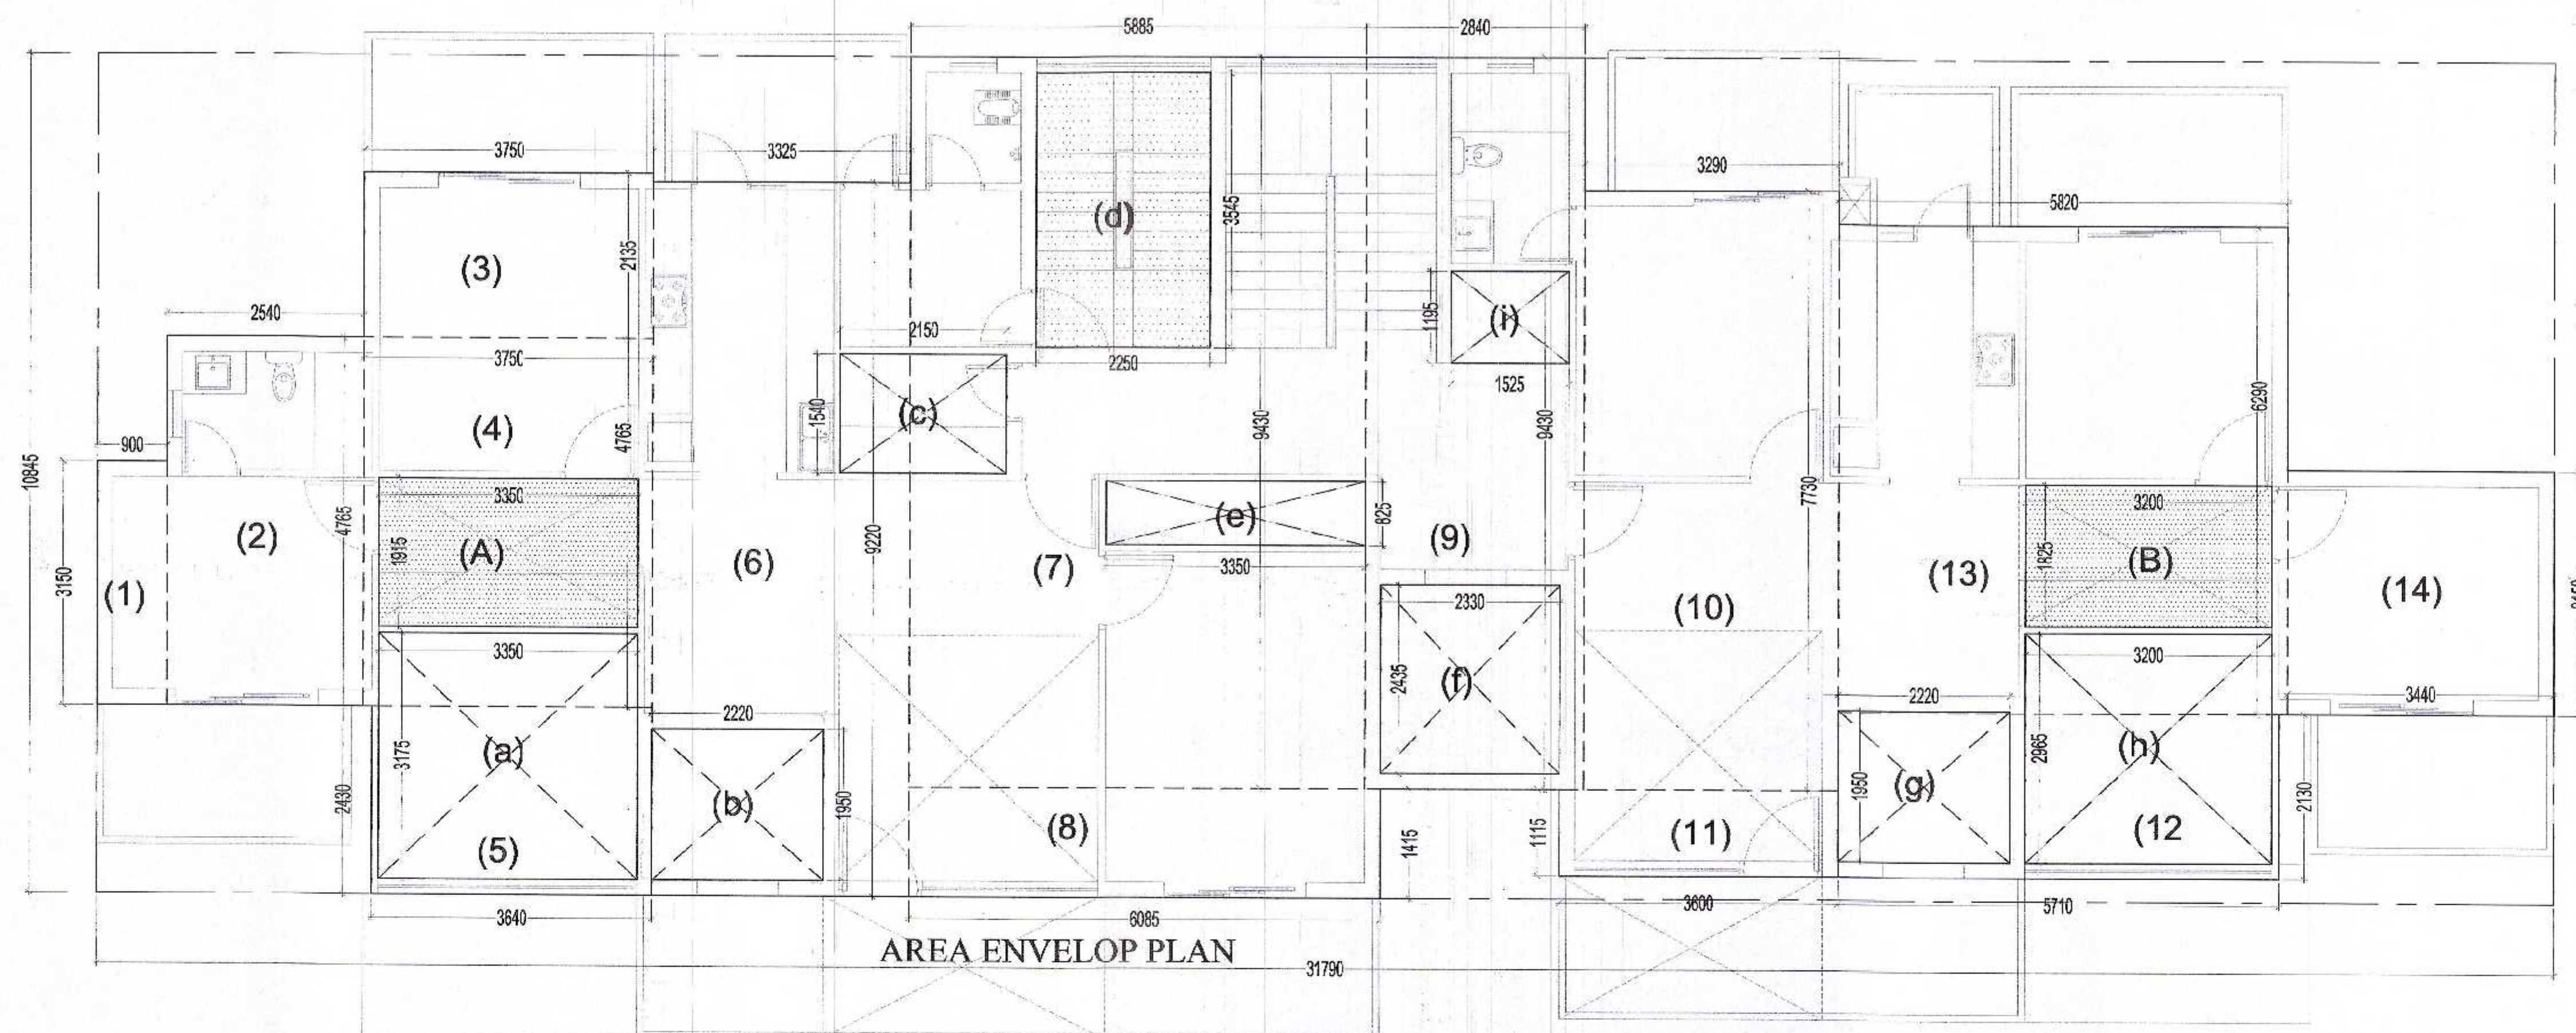

TOWER -VS 8 & 9	DRAWING NO.
-----------------	-------------

AREA STATEMENT				
1	0.900	X	3.150	2.835
2	2.540	X	4.765	12.103
3	3.750	X	2.135	8.006
4	3.750	X	4.765	17.869
5	3.640	X	2.430	8.845
6	3.325	X	9.220	30.657
7	5.885	X	9.430	55.496
8	6.085	X	1.415	8.610
9	2.840	X	9.430	26.781
10	3.290	X	7.730	25.432
11	3.600	X	1.115	4.014
12	5.710	X	2.130	12.162
13	5.820	X	6.290	36.608
14	3.440	X	3.150	10.836

		TOTAL AREA OF (A)=		260.254
DEDUCTION AREA				
(a)	3.350	X	3.175	10.636
(b)	2.220	X	1.950	4.329
(c)	2.150	X	1.540	3.311
(d)	2.250	X	3.545	7.976
(e)	3.350	X	0.825	2.764
(f)	2.330	X	2.435	5.674
(g)	2.220	X	1.950	4.329
(h)	3.200	X	2.965	9.488
(i)	1.525	X	1.195	1.822

	TOTAL AREA OF (B)=	50.329
	AREA OF(B-BLOCK)	
	TOTAL AREA OF (A)=	260.254
	TOTAL AREA OF (B)=	50.329
	TOTAL AREA OF (A-B	209.924

NON FAR				
(A)	3.350	X	1.915	6.415
(B)	3.200	X	1.825	5.840
(d)	2.250	X	3.545	7.976
TOTAL AREA=				20.232

SCHEDULE OF OPENING				
SL.NO.	TYPE	SIZE	SILL LVL.	LINTEL LVL.
1.	DW1	3350x2500	0,0	2500
2.	DW2	3200x2500	0,0	2500
3.	DW3	1240x2500	0,0	2500
4.	SD1	1840x2500	0,0	2500
5.	SD2	1685x2500	0,0	2500
6.	D	1050x2100	0,0	2100
7.	D1	1000x2100	0,0	2100
8.	D2	750x2100	0,0	2100
9.	D3	750x2500	0,0	2500
10.	V	750x1200	900	2100
11.	V1	600x1200	900	2100

REVISED SUBMISSION DRAWINGS FOR PROPOSED GROUP
HOUSING ON PLOT NO - 02 AT SECTOR 21, PHASE II,
FARIDABAD (HARYANA)

OWNER
City Town Planner
Principal Corporation
ARCHITECT
Ar. Rachit Shama
195, RAM VIHAR, DELHI-92, PHONE-011-42518322

DRAWING TITLE	
TOWER - 8 & 9	28
3rd floor plan	

SCALE	1:75
-------	------

<p>ARCH. SEAL & SIG.</p>	<p>OWNERS SIG.</p>
<p>RACHIT SHARMA B.Arch. MUDP COA No.- CA/2002/30415</p>	<p>for RISE PROJECTS PVT. LTD.</p> <p><i>[Signature]</i></p> <p>Authorized Signatory</p>

AREA STATEMENT

1	0.900	X	3.150	2.835
2	2.540	X	4.765	12.103
3	3.750	X	2.135	8.006
4	3.750	X	4.765	17.869
5	3.640	X	2.430	8.845
6	3.325	X	9.220	30.657
7	5.885	X	9.430	55.496
8	6.085	X	1.415	8.610
9	2.840	X	9.430	26.781
10	3.290	X	7.730	25.432
11	3.600	X	1.115	4.014
12	5.710	X	2.130	12.162
13	5.820	X	6.290	36.608
14	3.440	X	3.150	10.836

TOTAL AREA OF (A)= 260.254

DEDUCTION AREA

(a)	3.350	X	3.175	10.636
(b)	2.220	X	1.950	4.329
(c)	2.150	X	1.540	3.311
(d)	2.250	X	3.545	7.976
(e)	3.350	X	0.825	2.764
(f)	2.330	X	2.435	5.674
(g)	2.220	X	1.950	4.329
(h)	3.200	X	2.965	9.488
(i)	1.525	X	1.195	1.822

TOTAL AREA OF (B)= 50.329

AREA OF (B-BLOCK)

TOTAL AREA OF (A)= 260.254

TOTAL AREA OF (B)= 50.329

TOTAL AREA OF (A-B) 209.924

NON FAR

(A)	3.350	X	1.915	6.415
(B)	3.200	X	1.815	5.808
(d)	2.250	X	3.545	7.976

TOTAL AREA= 20.200

SCHEDULE OF OPENING

SL.NO.	TYPE	SIZE	SILL LVL.	LINTEL LVL.
1.	DW1	3350x2500	0.0	2500
2.	DW2	3200x2500	0.0	2500
3.	DW3	1240x2500	0.0	2500
4.	SD1	1840x2500	0.0	2500
5.	SD2	1885x2500	0.0	2500
6.	D	1050x2100	0.0	2100
7.	D1	1000x2100	0.0	2100
8.	D2	750x2100	0.0	2100
9.	D3	750x2500	0.0	2500
10.	V	750x1200	900	2100
11.	V1	600x1200	900	2100

REVISED SUBMISSION DRAWINGS FOR PROPOSED GROUP
HOUSING ON PLOT NO - 02 AT SECTOR-41,
FARIDABAD (HARYANA)OWNER
Municipal Corporation
ARCHITECT
Ar. Rachit Sharma
195, RAM VIHAR, DELHI-92, PHONE-011-42518322DRAWING TITLE
TOWER - 8 & 9
4th, 6th, 8th, 10th & 12th
FLOOR

29



NORTH


SCALE

1:75


ARCH. SEAL & SIG.

OWNERS SIG.

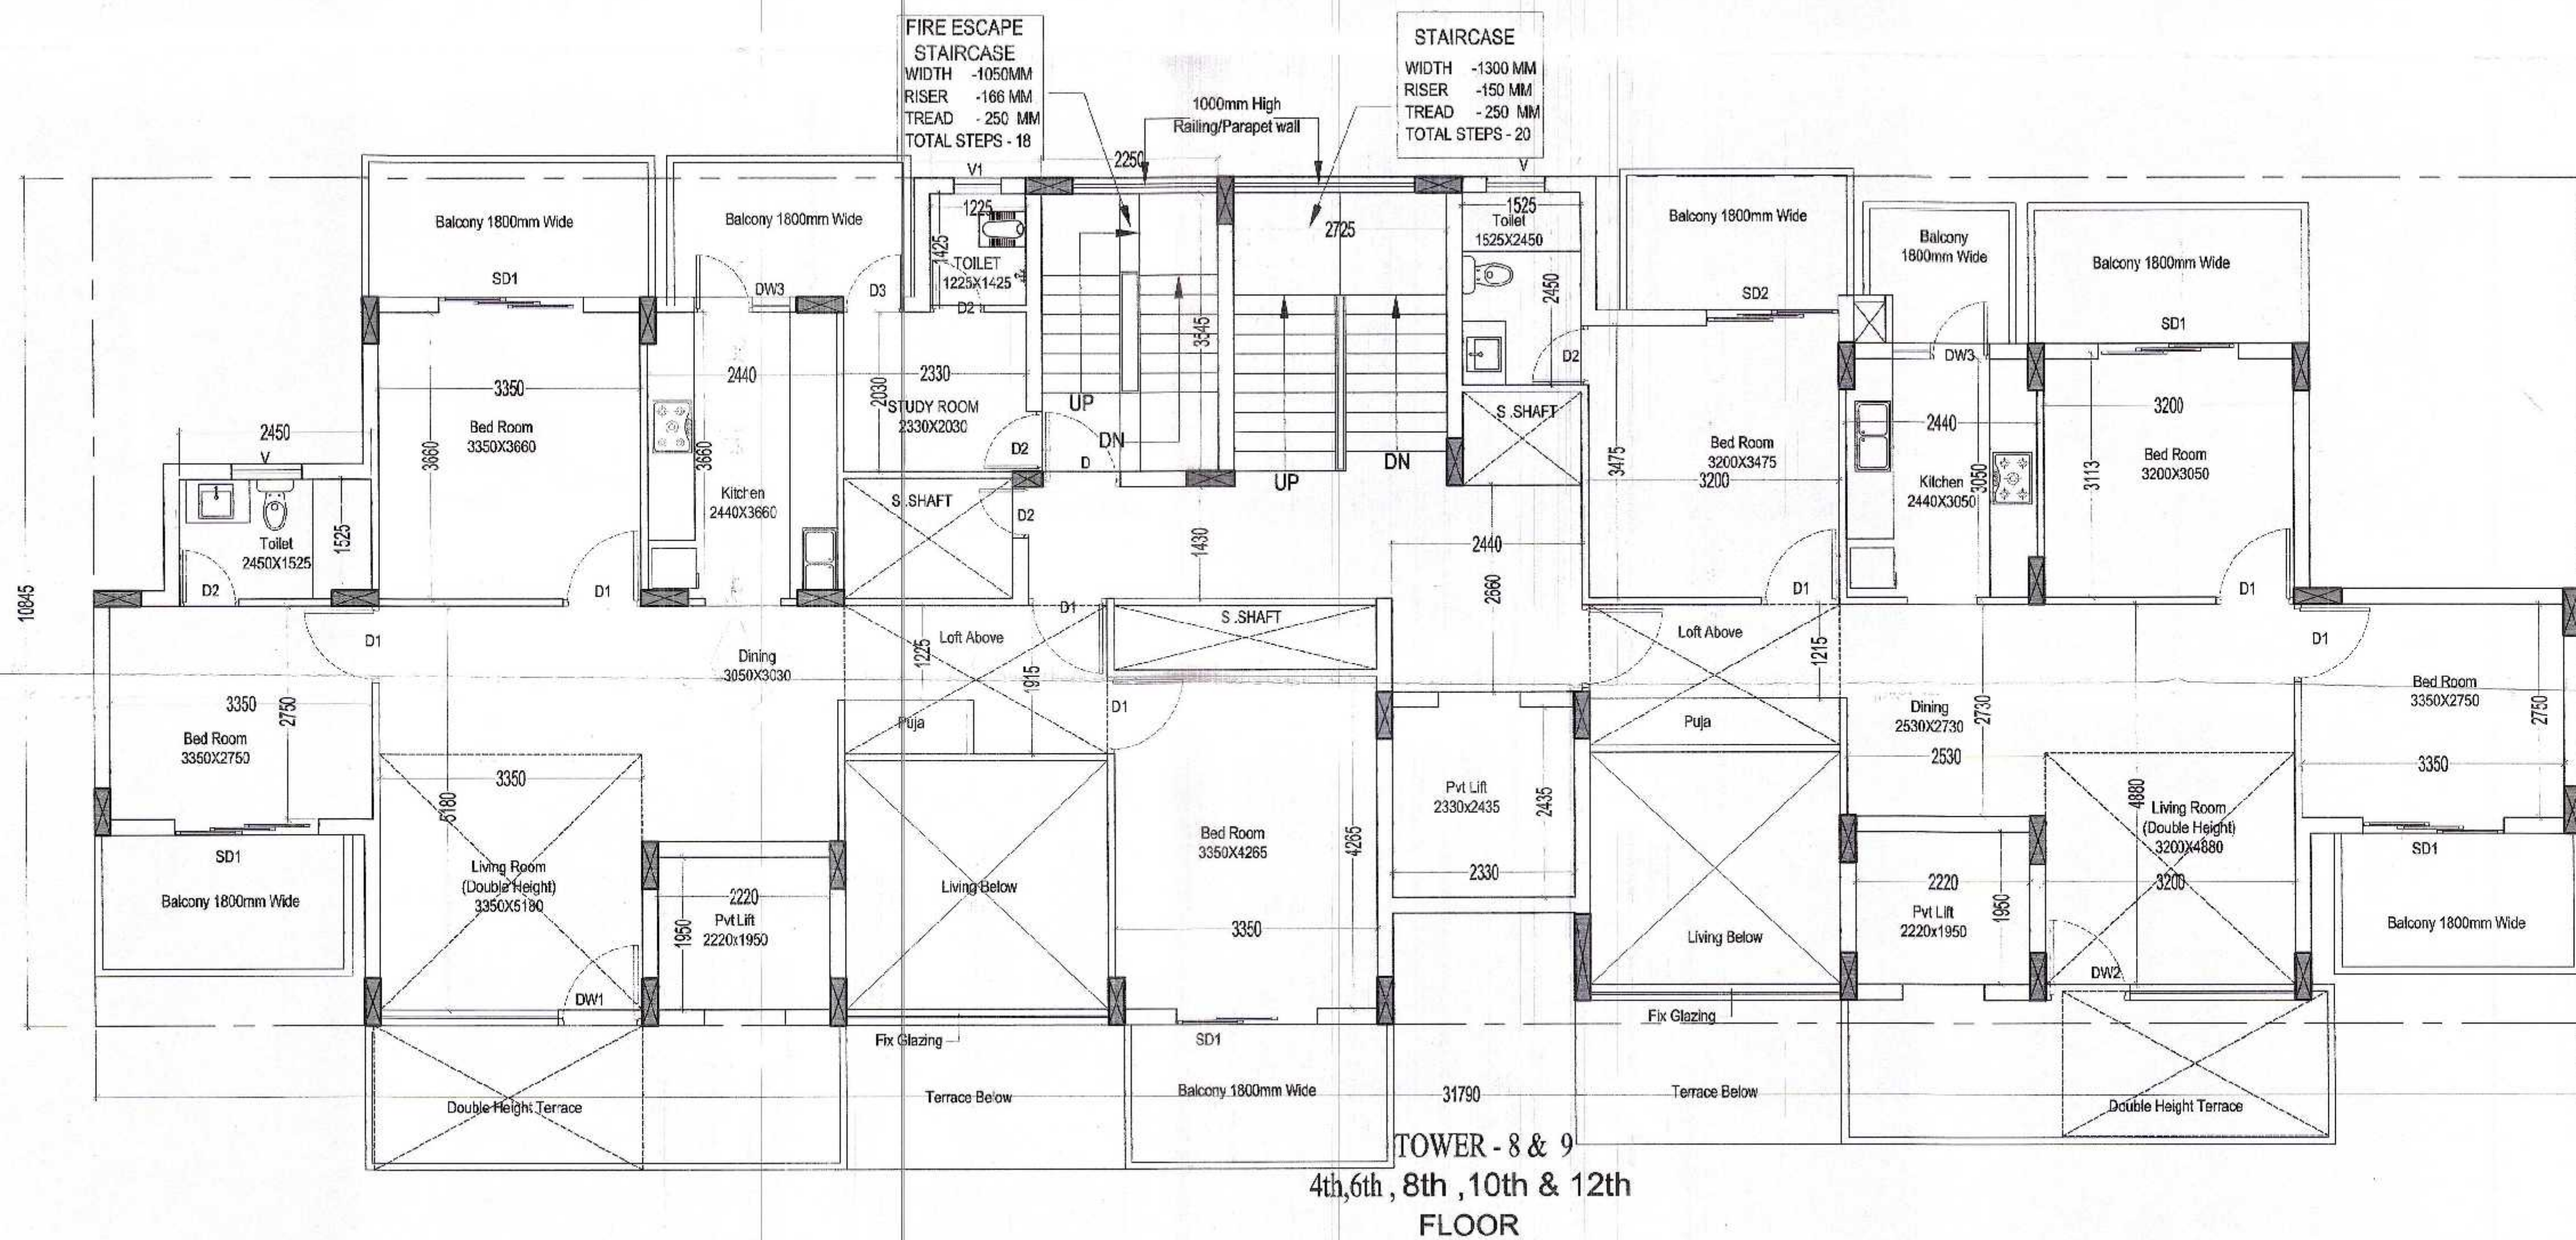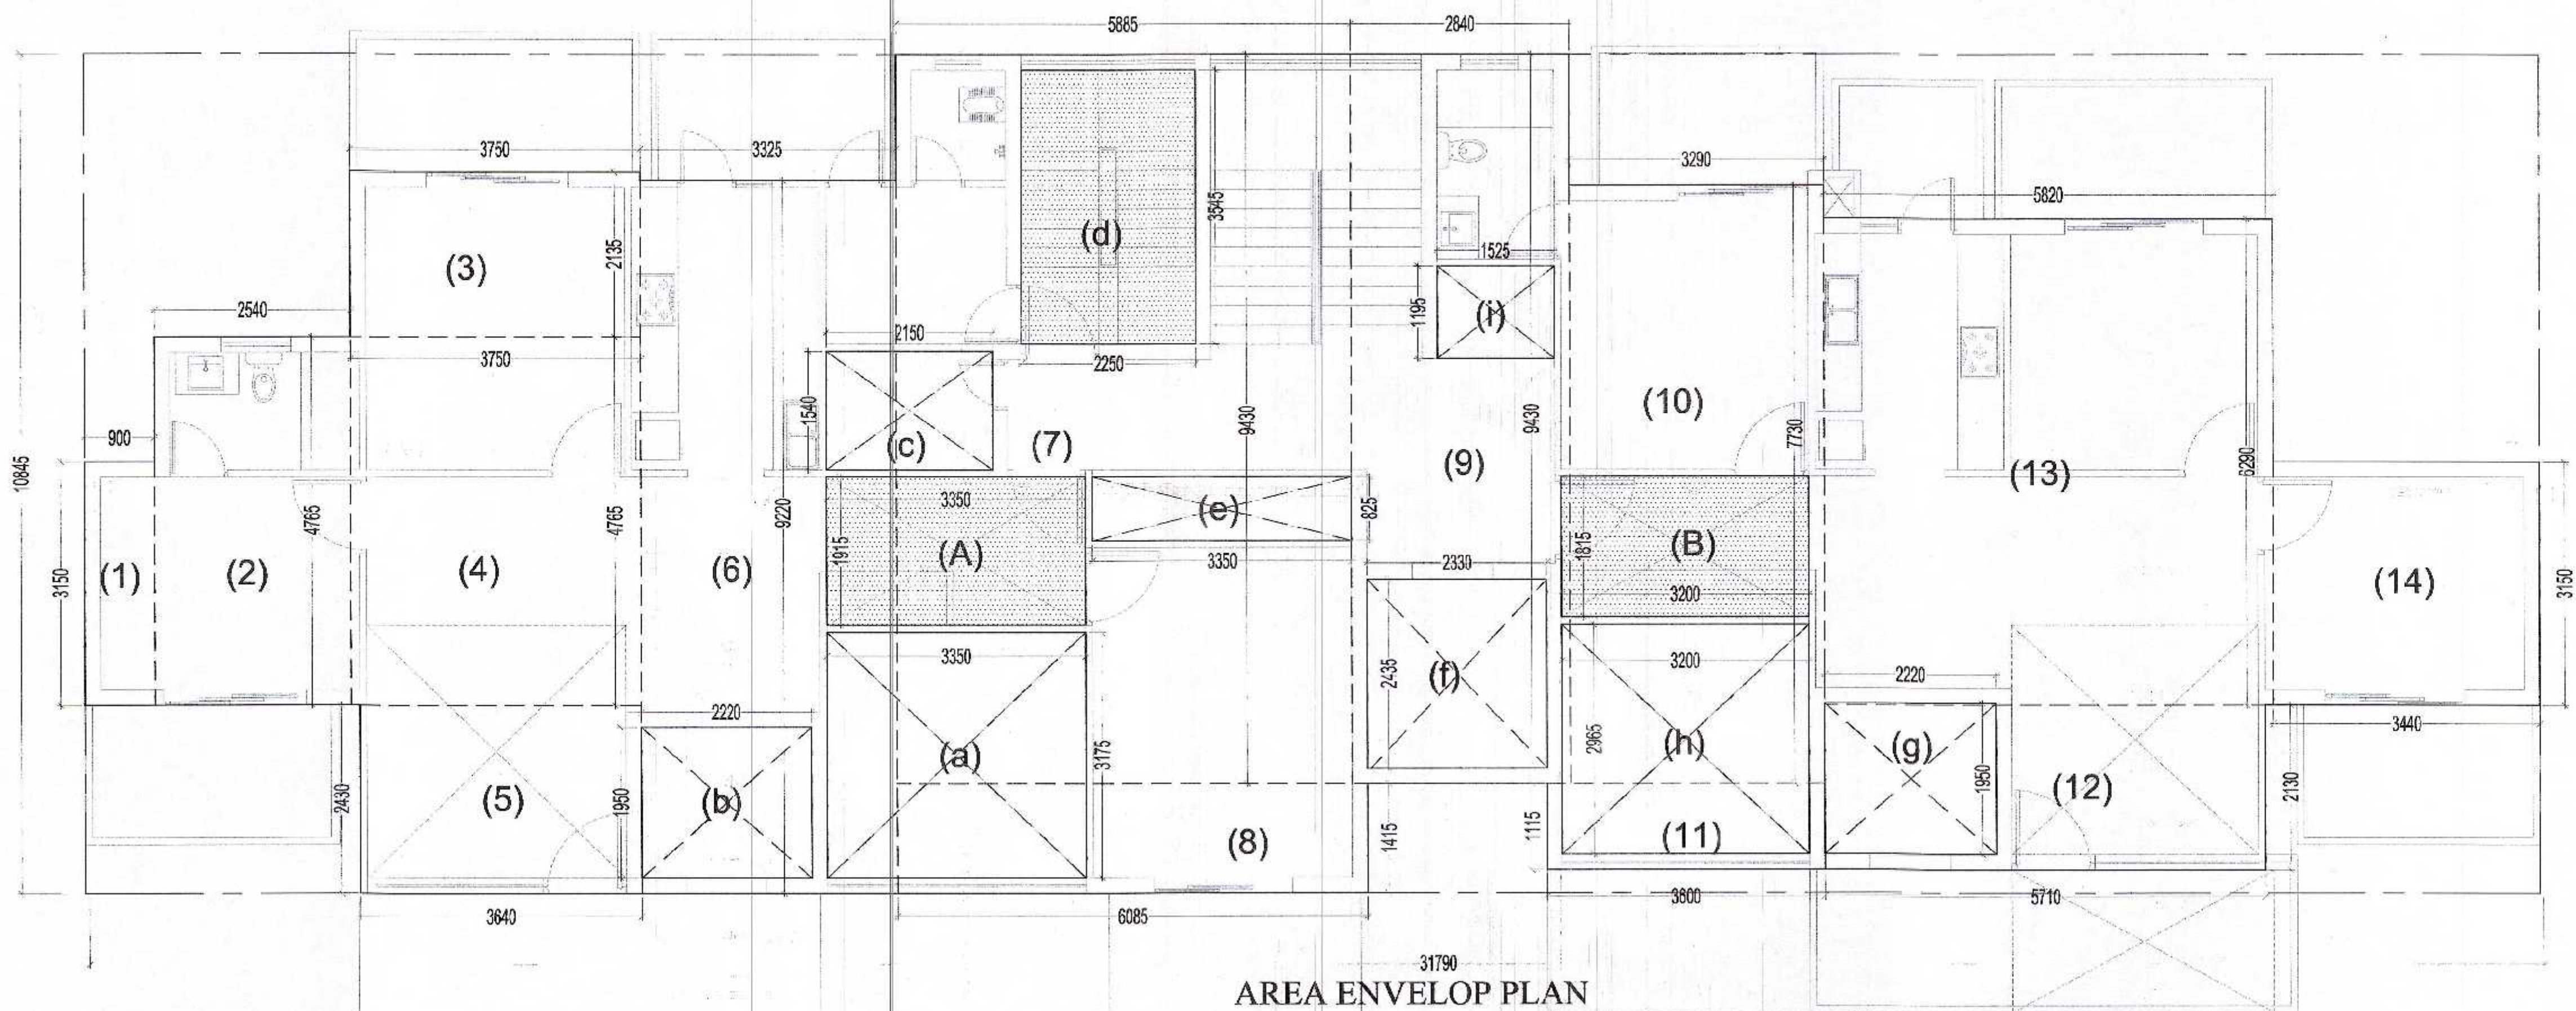RACHIT SHARMA
B.Arch. MUDP
GOA No. GA/2002/30415for RISE PROJECTS PVT. LTD.
Authorized Signatory

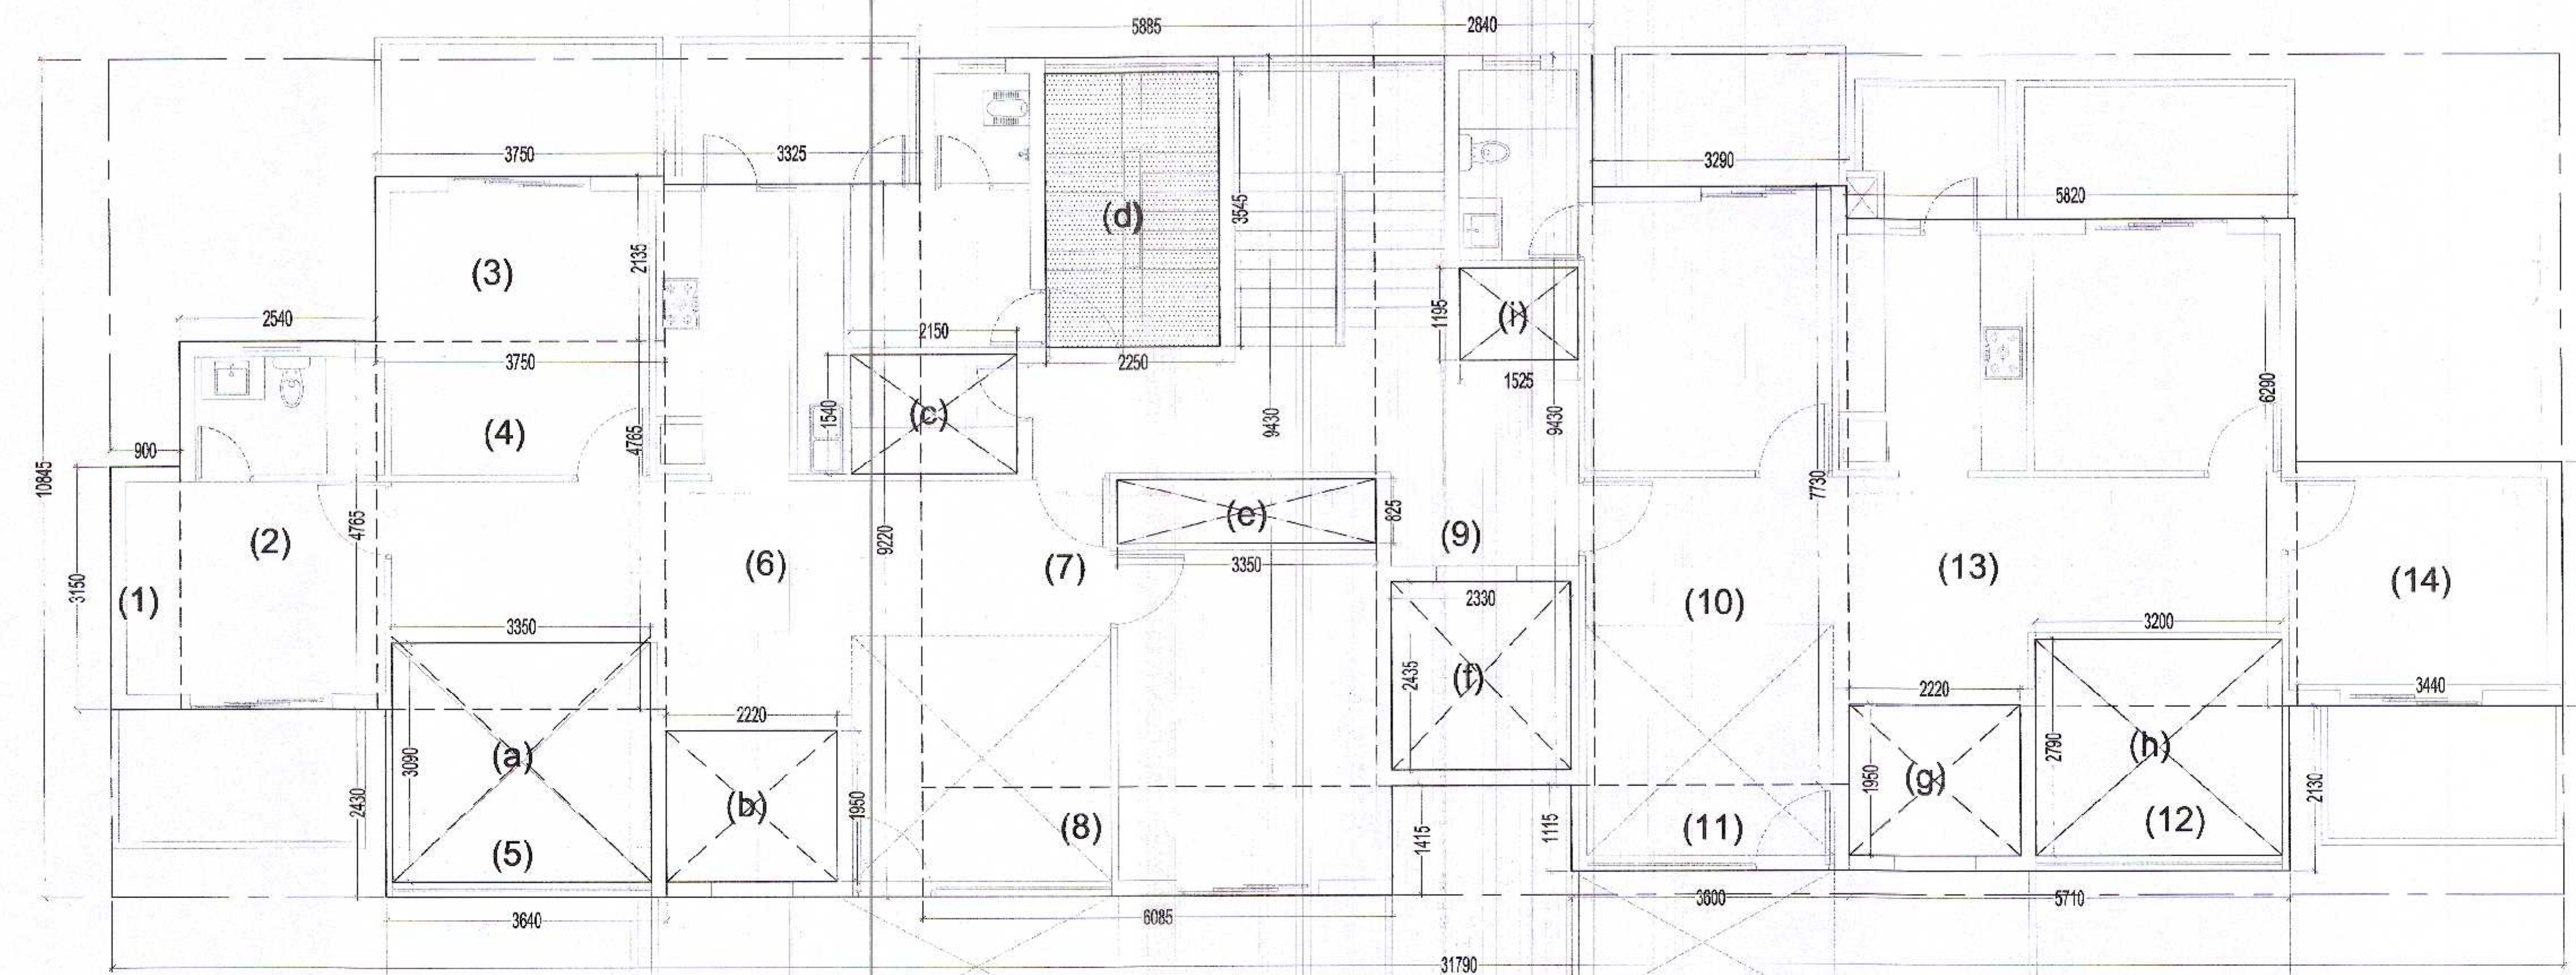

AREA ENVELOP PLAN

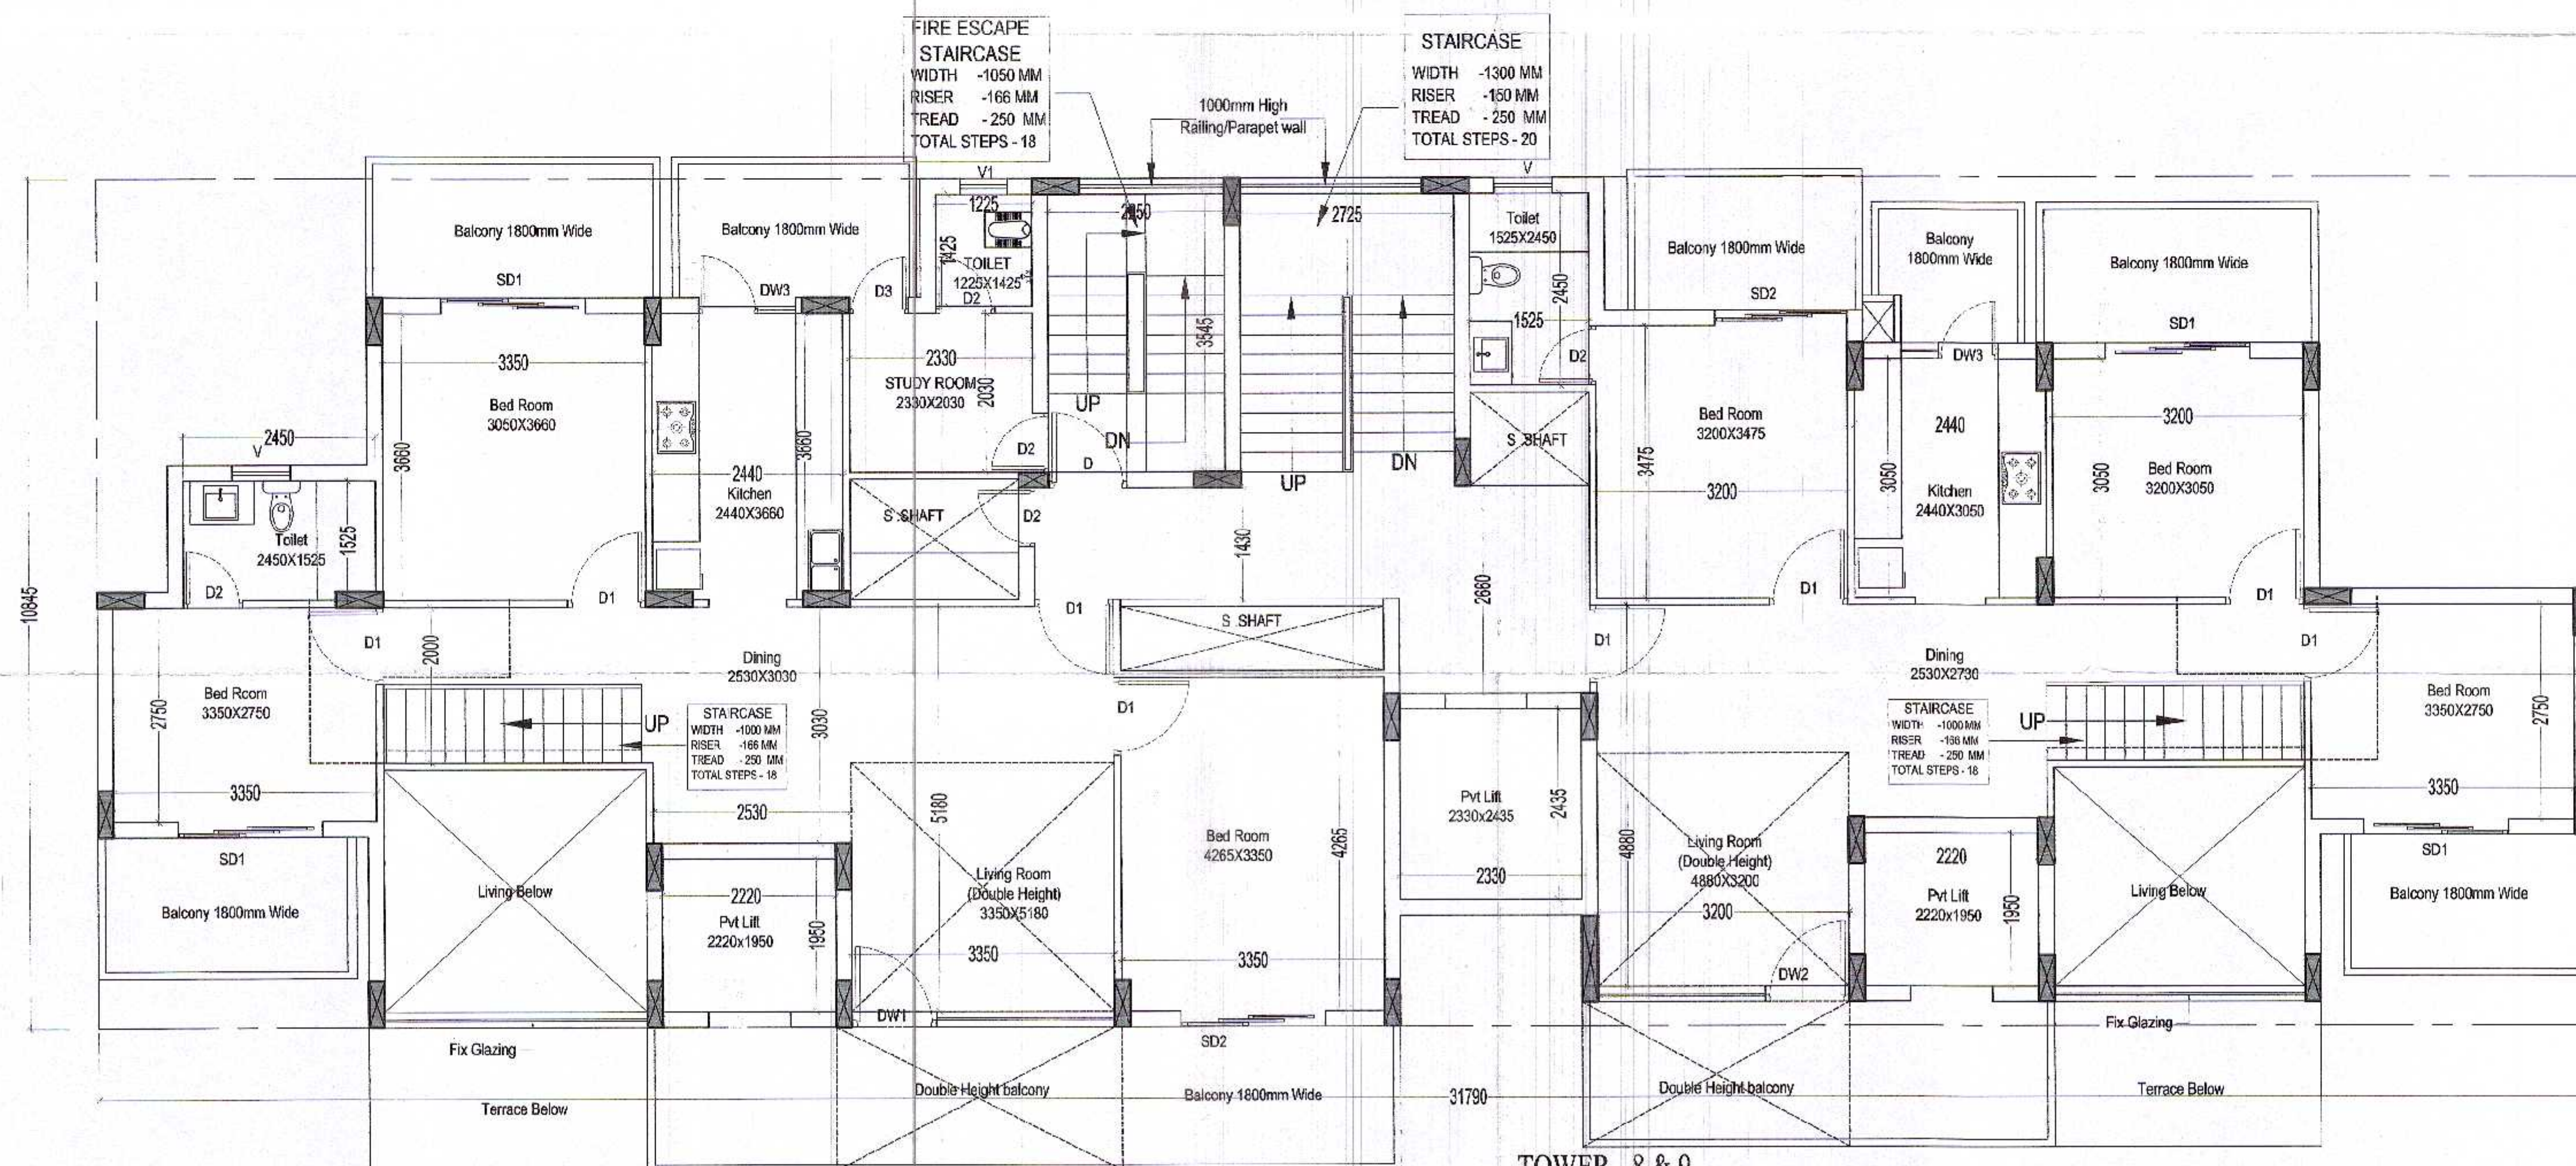

TOWER - 8 & 9
penthouse floor plan (13th floor)

TOWER -VS 8 & 9

DRAWING NO.

31

M.O.E OFFICE

Day No. 01 2-24

AREA STATEMENT

Sl. No.	Area	Area	Area	Area
1	0.900	X	3.150	2.835
2	2.540	X	4.765	12.103
3	3.750	X	2.135	8.006
4	3.750	X	4.765	17.869
5	3.640	X	2.430	8.845
6	3.325	X	9.220	30.657
7	5.885	X	9.430	55.496
8	6.085	X	1.415	8.610
9	2.840	X	9.430	26.781
10	3.290	X	7.730	25.432
11	3.600	X	1.115	4.014
12	5.710	X	2.130	12.162
13	5.820	X	6.290	36.608
14	3.440	X	3.150	10.836

TOTAL AREA OF (A)= 260.254

DEDUCTION AREA

Sl. No.	Area	Area	Area	Area
(a)	3.350	X	3.090	10.352
(b)	2.220	X	1.950	4.329
(c)	2.150	X	1.540	3.311
(d)	2.250	X	3.545	7.976
(e)	3.350	X	0.825	2.764
(f)	2.330	X	2.435	5.674
(g)	2.220	X	1.950	4.329
(h)	3.200	X	2.790	8.928
(i)	1.525	X	1.195	1.822

TOTAL AREA OF (B)= 49.484

AREA OF (B-BLOCK)

TOTAL AREA OF (A)= 260.254

TOTAL AREA OF (B)= 49.484

TOTAL AREA OF (A-B) 210.769

NON FAR

Sl. No.	Area	Area	Area	Area
(d)	2.250	X	3.545	7.976

TOTAL AREA= 7.976

SCHEDULE OF OPENING

Sl. No.	Type	Size	Sill Lvl.	Lintel Lvl.
1.	DW1	3350x2500	0.0	2500
2.	DW2	3200x2500	0.0	2500
3.	DW3	1240x2500	0.0	2500
4.	SD1	1840x2500	0.0	2500
5.	SD2	1685x2500	0.0	2500
6.	D	1050x2100	0.0	2100
7.	D1	1000x2100	0.0	2100
8.	D2	750x2100	0.0	2100
9.	D3	750x2500	0.0	2500
10.	V	750x1200	900	2100
11.	V1	800x1200	900	2100

REVISED SUBMISSION DRAWINGS FOR PROPOSED GROUP
HOUSING ON PLOT NO - 02 AT SECTOR 14
FARIDABAD (HARYANA)

OWNER
Municipal Corporation

M/S RISE PROJECTS PVT.Ltd

ARCHITECT

Ar. Rachit Sharma

195, RAM VIHAR, DELHI-92, PHONE-011-4251853

DRAWING TITLE
TOWER - 8 & 9
penthouse floor plan (13th floor)

31

SCALE

1:75

ARCH. SEAL & SIG.

RACHIT SHARMA
B.Arch., MUDP
COA No. - CA/2002/30415

OWNERS SIG.

for RISE PROJECTS PVT. LTD

Authorized Signatory