

DATE: 12/12/2023
 DRAWN BY: RACHIT SHARMA

AREA STATEMENT				
1	2.180	X	7.810	17.026
2	1.260	X	6.895	8.688
3	3.600	X	10.645	38.322
4	2.220	X	8.420	18.692
5	2.050	X	9.030	18.512
6	1.350	X	9.630	13.001
7	1.025	X	10.700	10.968
8	1.705	X	12.590	21.466
9	4.620	X	11.470	52.991
10	1.315	X	10.380	13.650
11	13.215	X	4.450	58.807
12	12.805	X	1.250	16.006
13	13.215	X	2.630	34.755
14	12.060	X	1.470	17.728
15	6.530	X	2.115	13.811
16	5.930	X	0.425	2.520
17	2.200	X	0.825	1.815
TOTAL AREA OF (A)=			358.757	

DEDUCTION AREA				
(a)	3.200	X	2.965	9.488
(b)	2.220	X	1.950	4.329
(c)	2.330	X	2.550	5.942
(d)	1.525	X	1.195	1.822
(e)	2.750	X	1.030	2.318
(f)	2.410	X	3.545	8.543
(g)	2.220	X	1.950	4.329
(h)	3.650	X	3.560	12.994
(i)	0.700	X	2.060	1.442
TOTAL AREA OF (B)=			51.207	
AREA OF (B-BLOCK)				
TOTAL AREA OF (A)=			358.757	
TOTAL AREA OF (B)=			51.207	
TOTAL AREA OF (A-B)=			307.550	

NON FAR				
(A)	3.200	X	1.825	5.840
(B)	3.650	X	1.850	6.753
(f)	2.410	X	3.545	8.543
TOTAL AREA=			21.136	

SCHEDULE OF OPENING				
SL. NO.	TYPE	SIZE	SILL LVL.	LINTE LVL.
1.	DW1	3200x2500	0.0	2500
2.	DW2	1850x2500	0.0	2500
3.	DW3	1240x2500	0.0	2500
4.	SD1	2500x2500	0.0	2500
5.	SD2	1940x2500	0.0	2500
6.	SD3	1800x2500	0.0	2500
7.	SD4	1680x2500	0.0	2500
8.	D	1050x2100	0.0	2100
9.	D1	1000x2100	0.0	2100
10.	D2	750x2100	0.0	2100
11.	D3	750x2500	0.0	2500
12.	V	750x1200	900	2100
13.	V1	600x1200	900	2100

REVISED SUBMISSION DRAWINGS FOR PROPOSED GROUP HOUSING ON PLOT NO - 02 AT SECTOR-11, PARADISE (HARAYANA)

OWNER: RISE PROJECTS PVT. LTD.


ARCHITECT: Ar. Rachit Sharma
 195, RAM VIHAR, DELHI-92, PHONE-011-4234522

DRAWING TITLE: TOWER -VS-10 & 11
 9th, 11th & 13th Floor Plan


NORTH: SCALE: 1:75

ARCH. SEAL & SIG. RACHIT SHARMA
 B.Arch. MUDP
 COA No.- CA/2002/30415


OWNERS SIG. for RISE PROJECTS PVT. LTD.
 Authorized Signatory

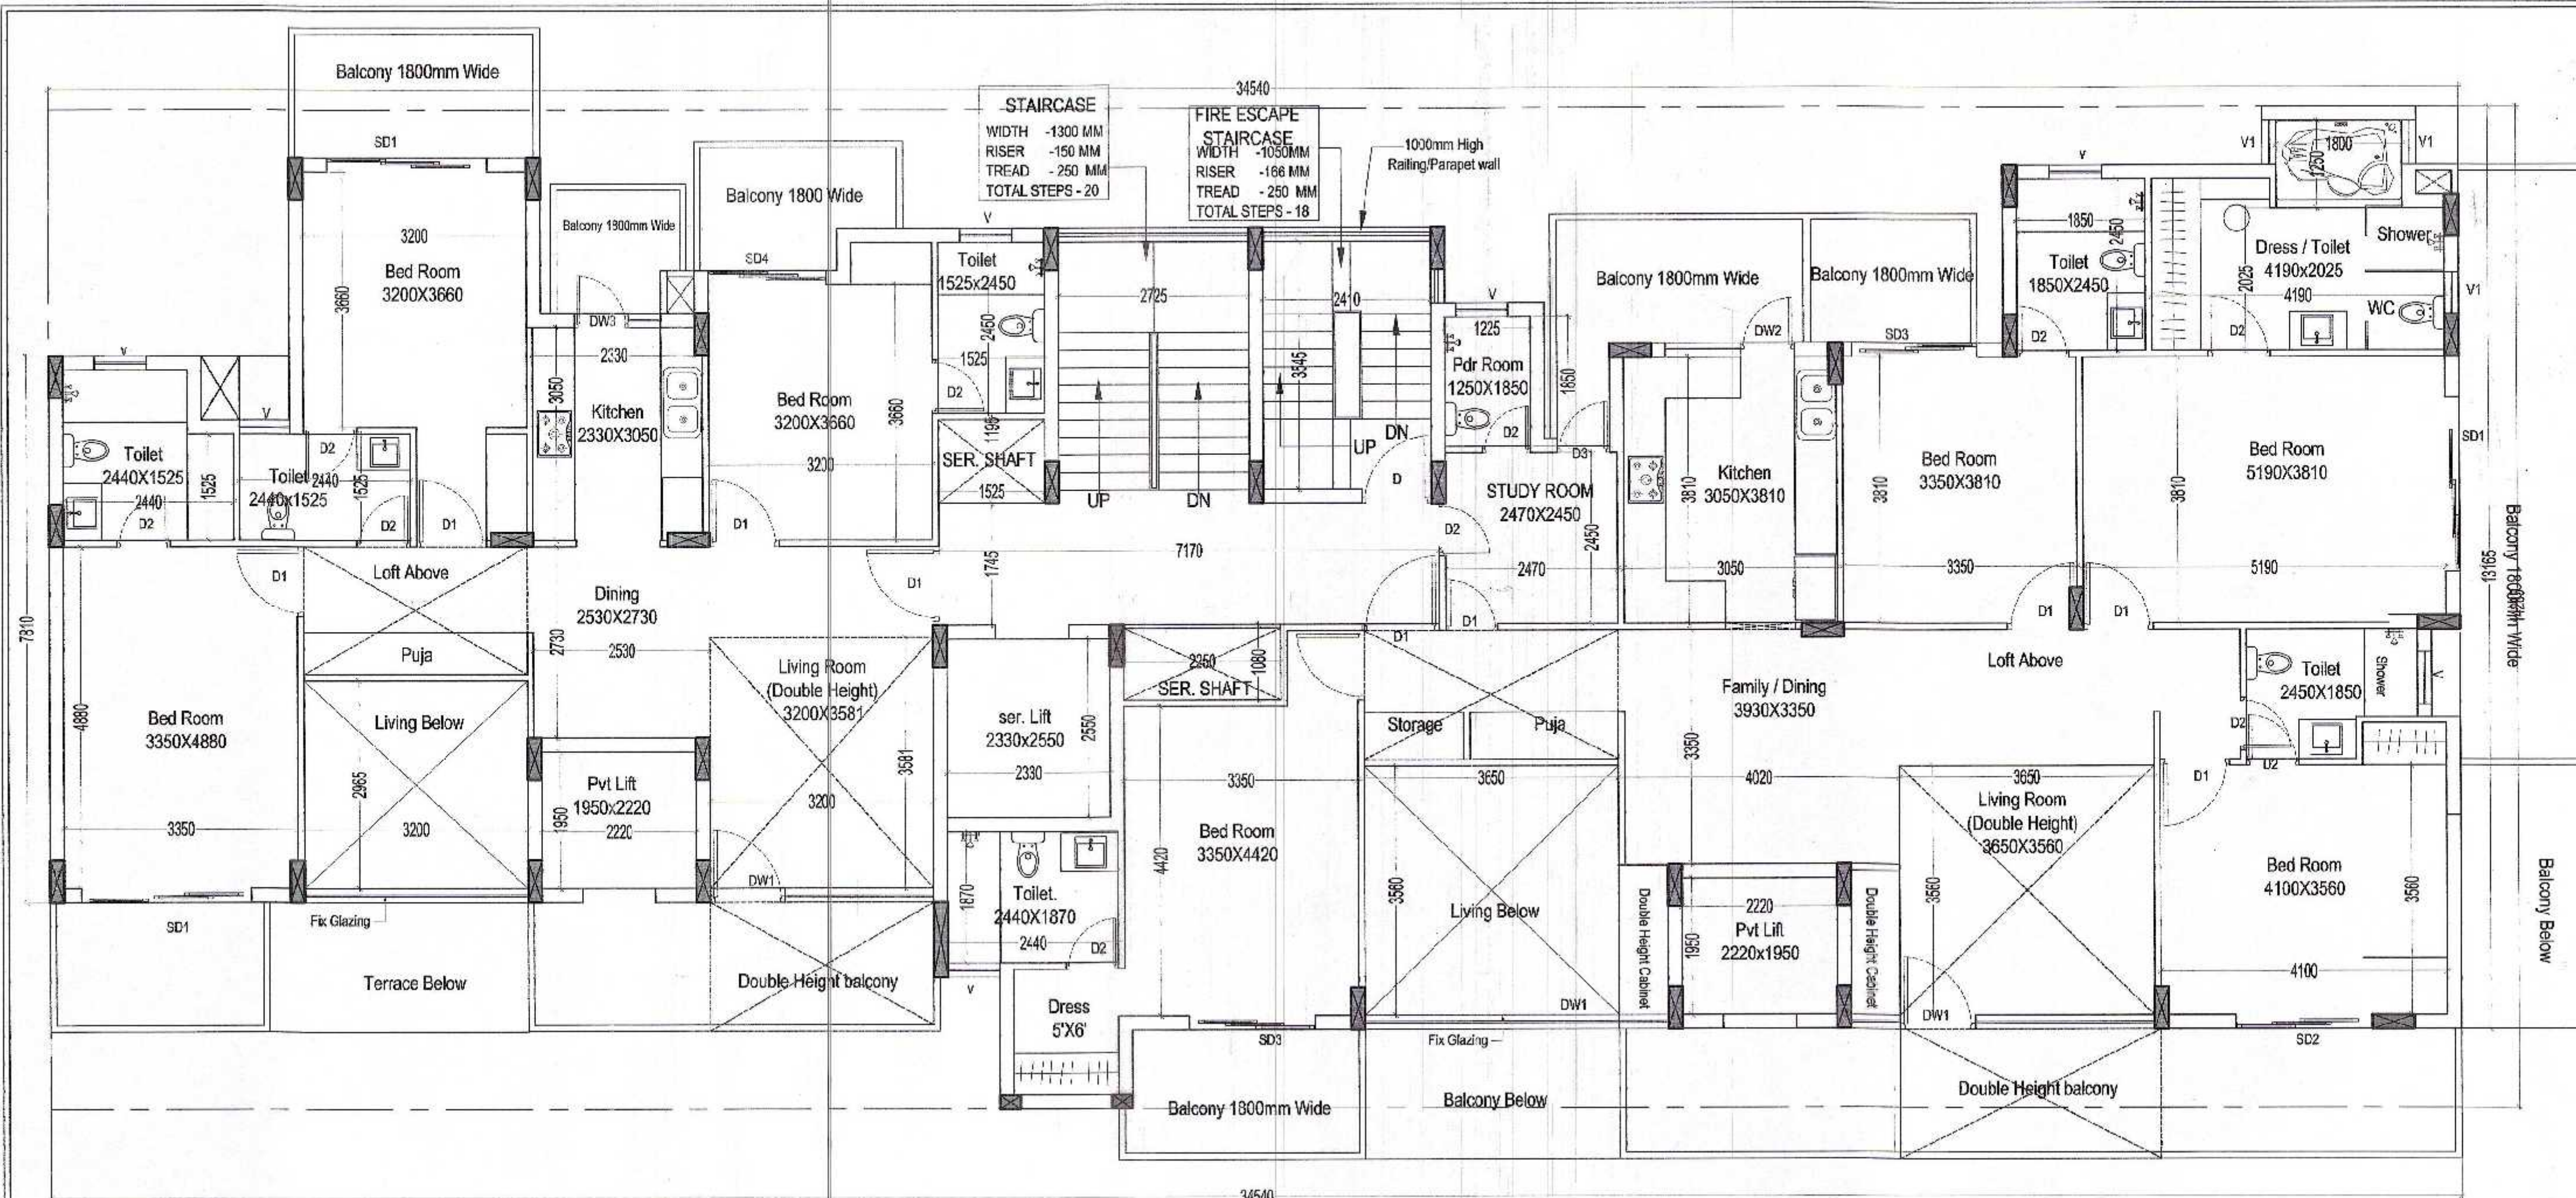


FLOOR PLAN

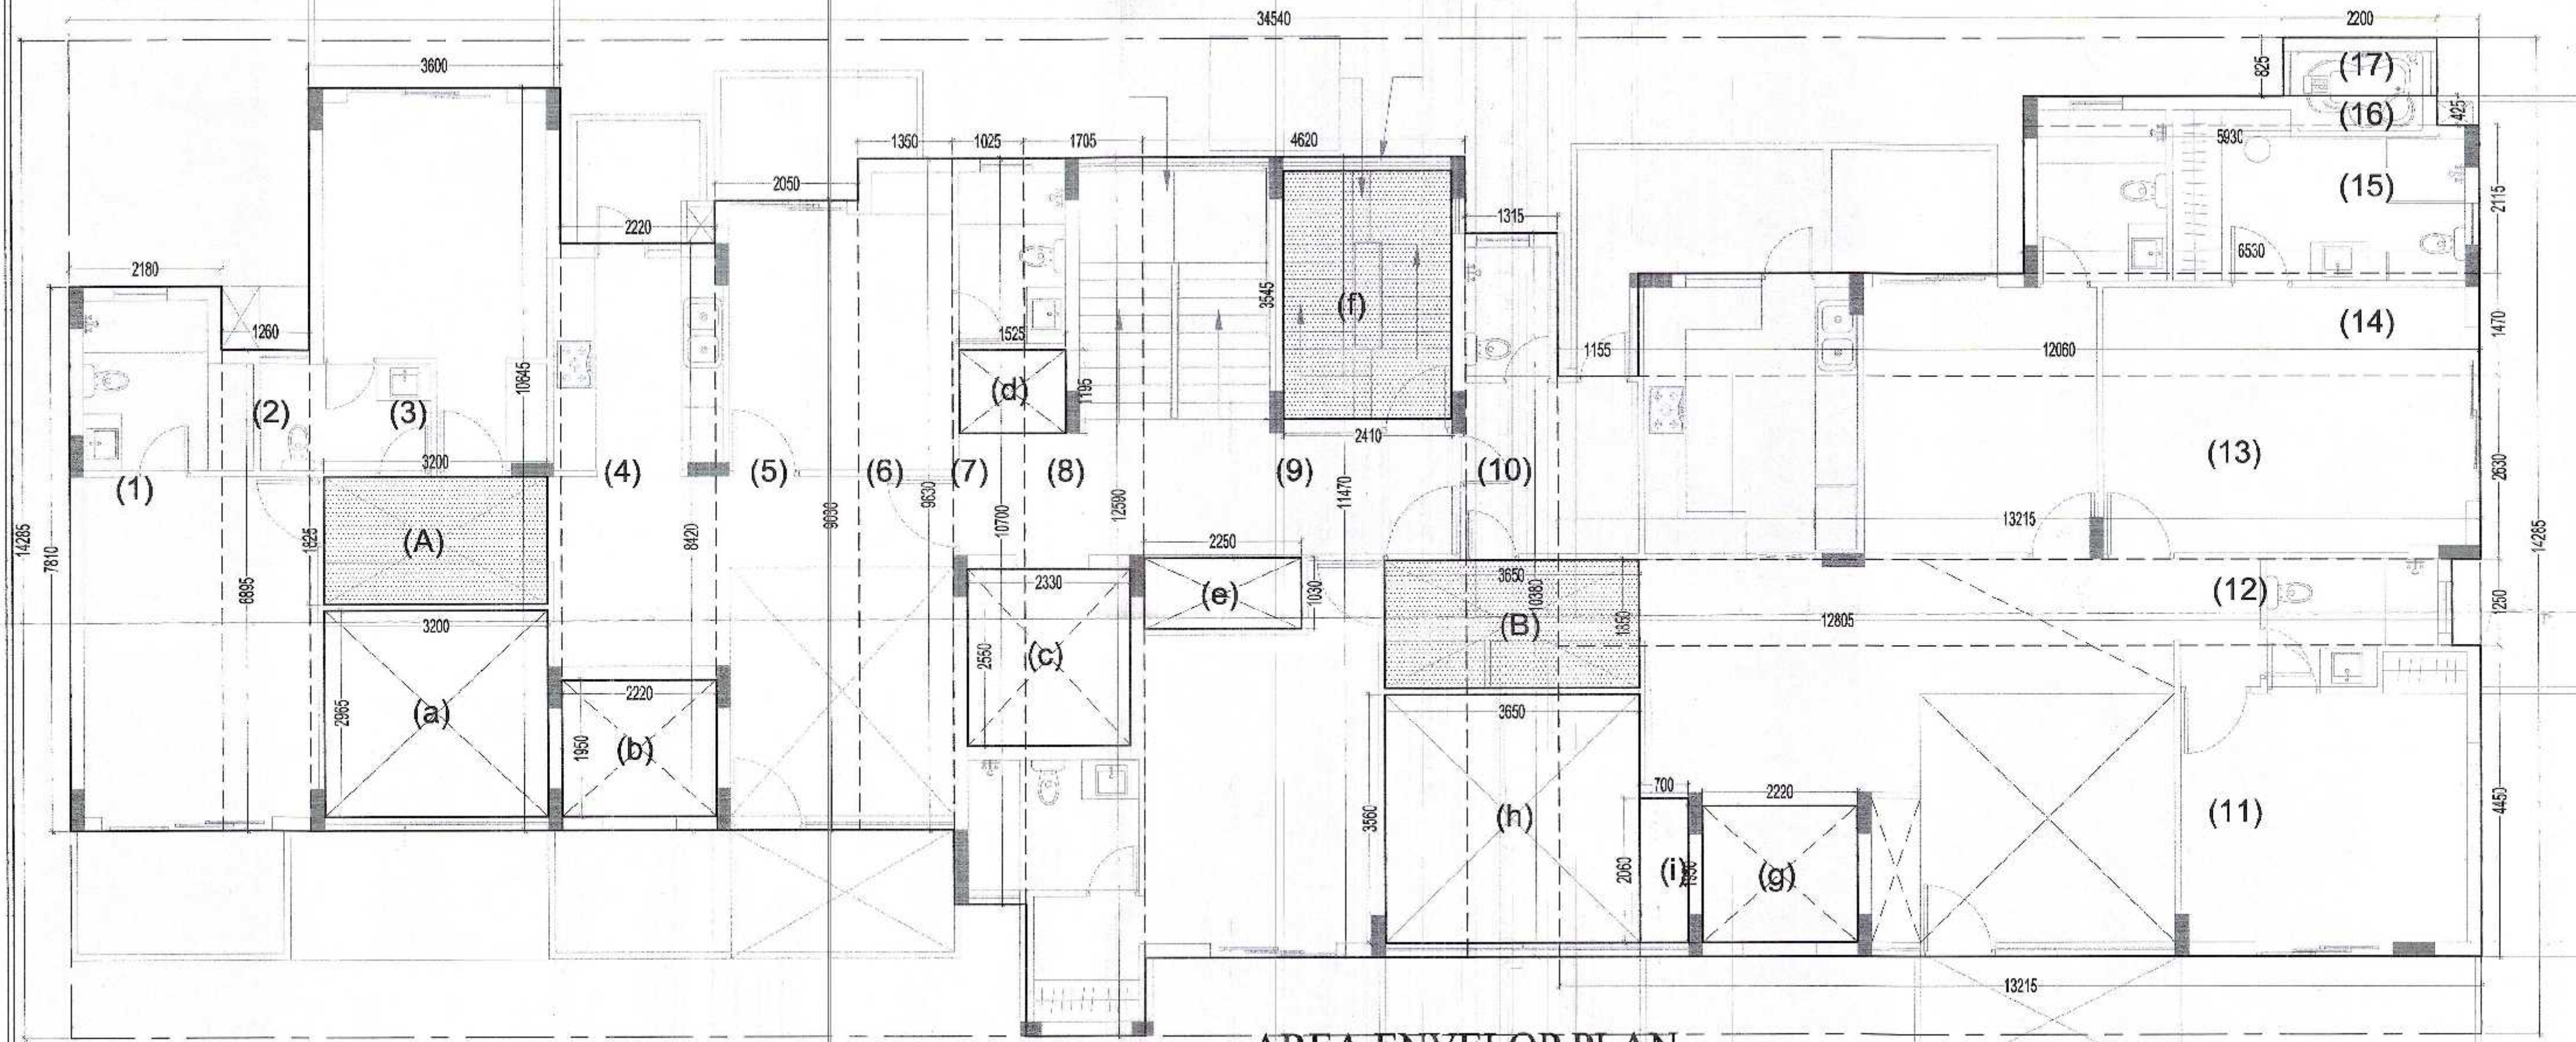

AREA ENVELOP PLAN
 TOWER -VS-10 & 11
 9th, 11th & 13th Floor Plan

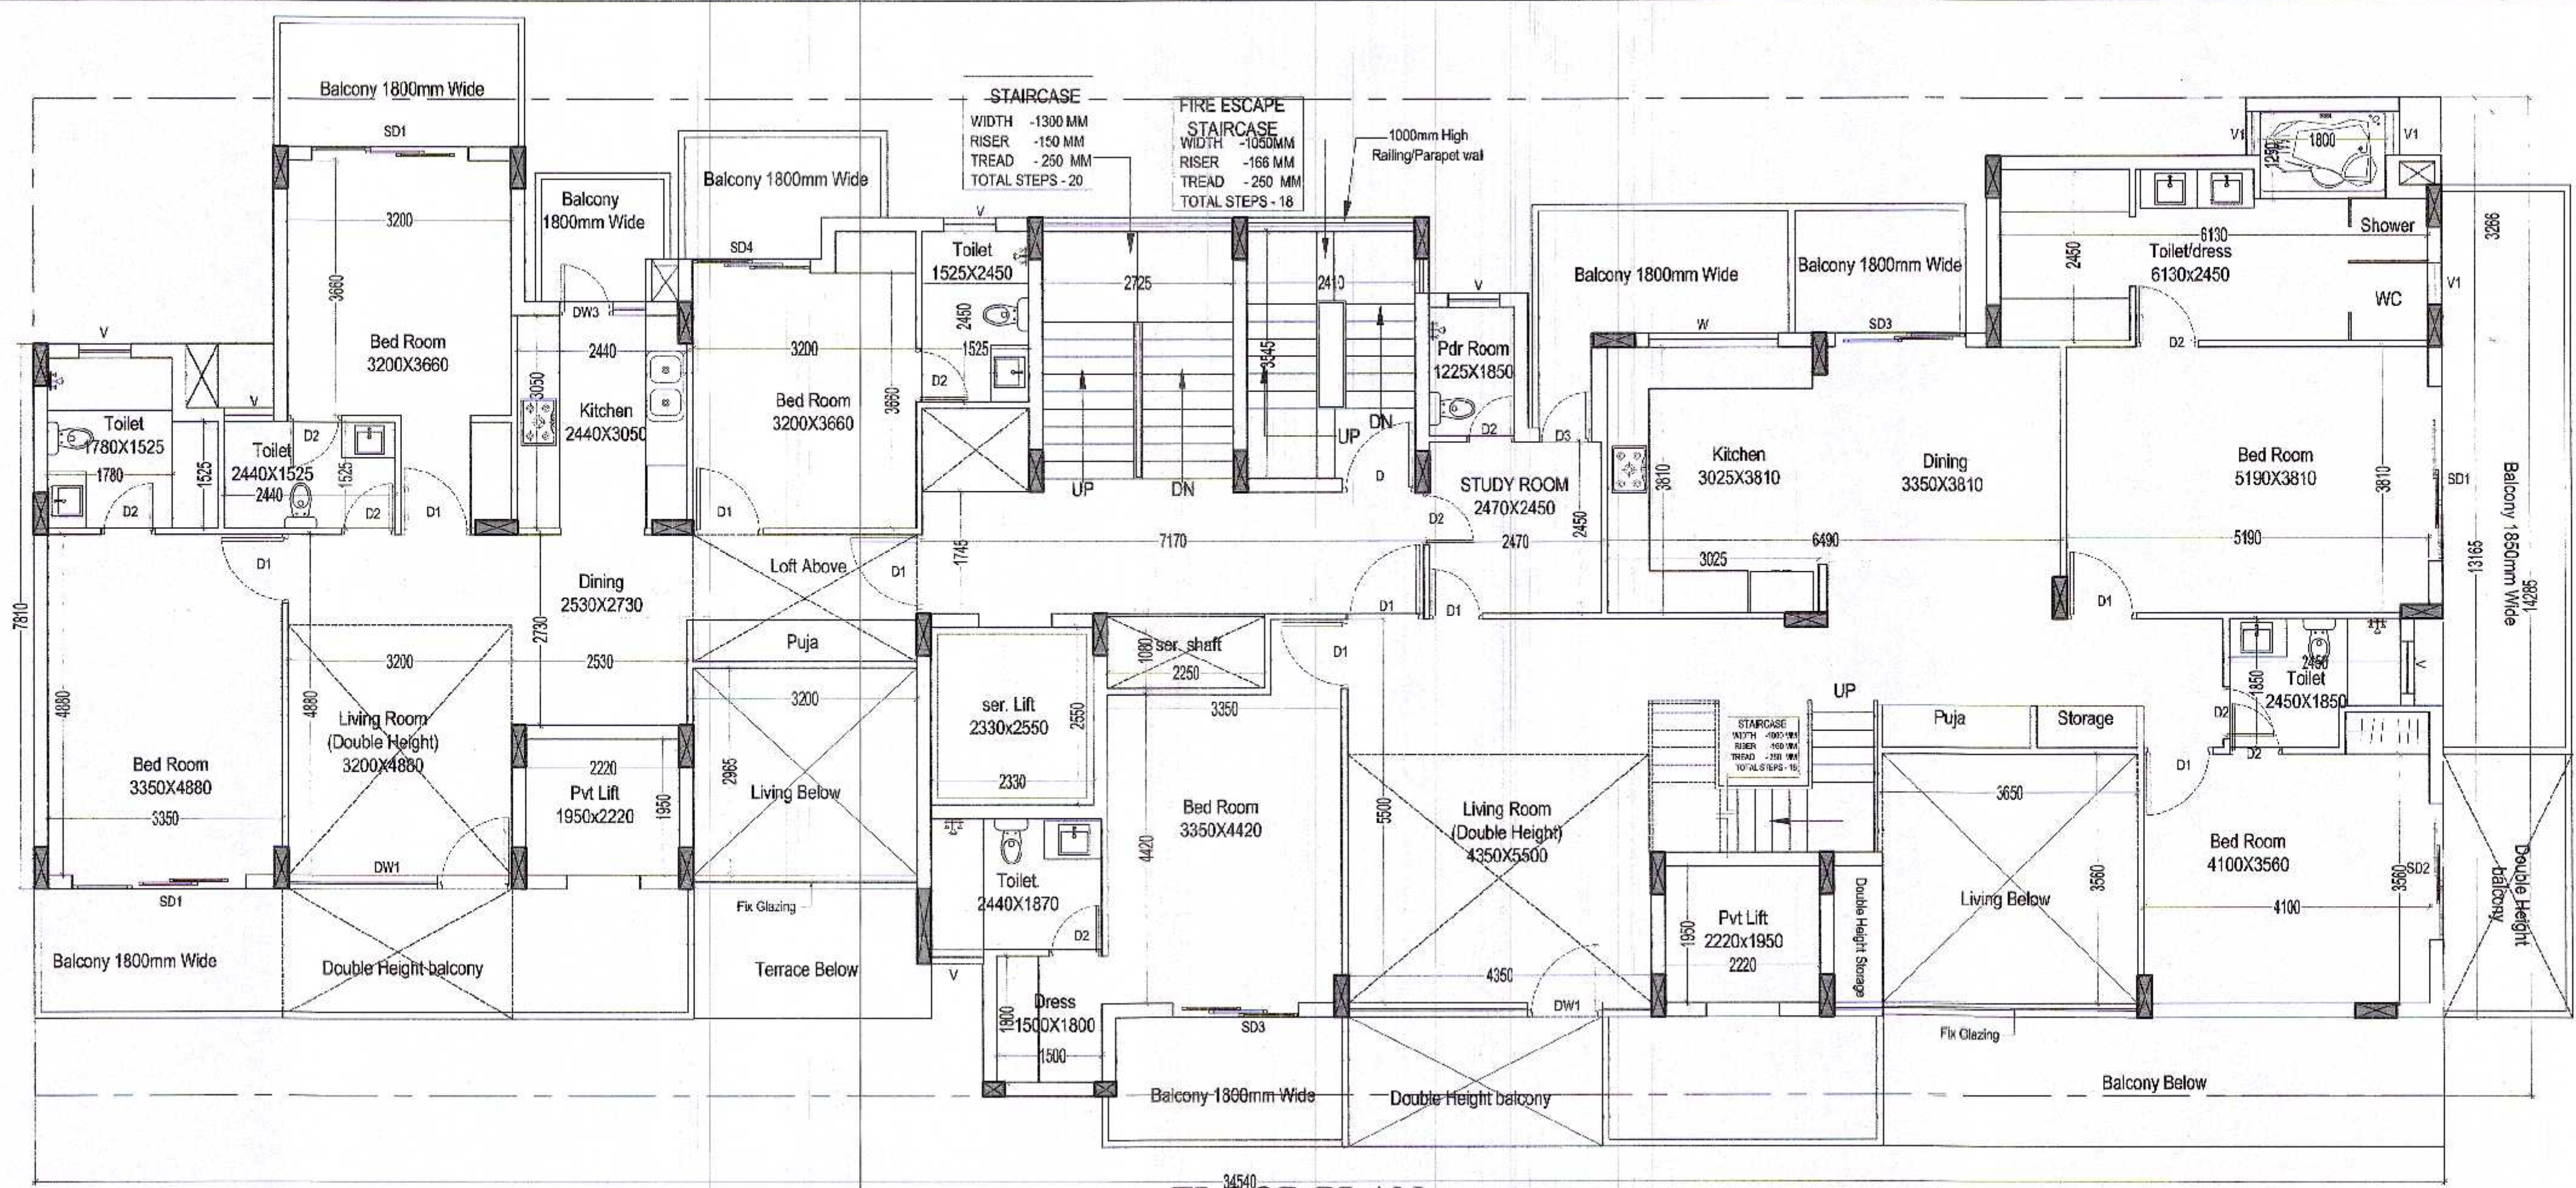

FLOOR PLAN

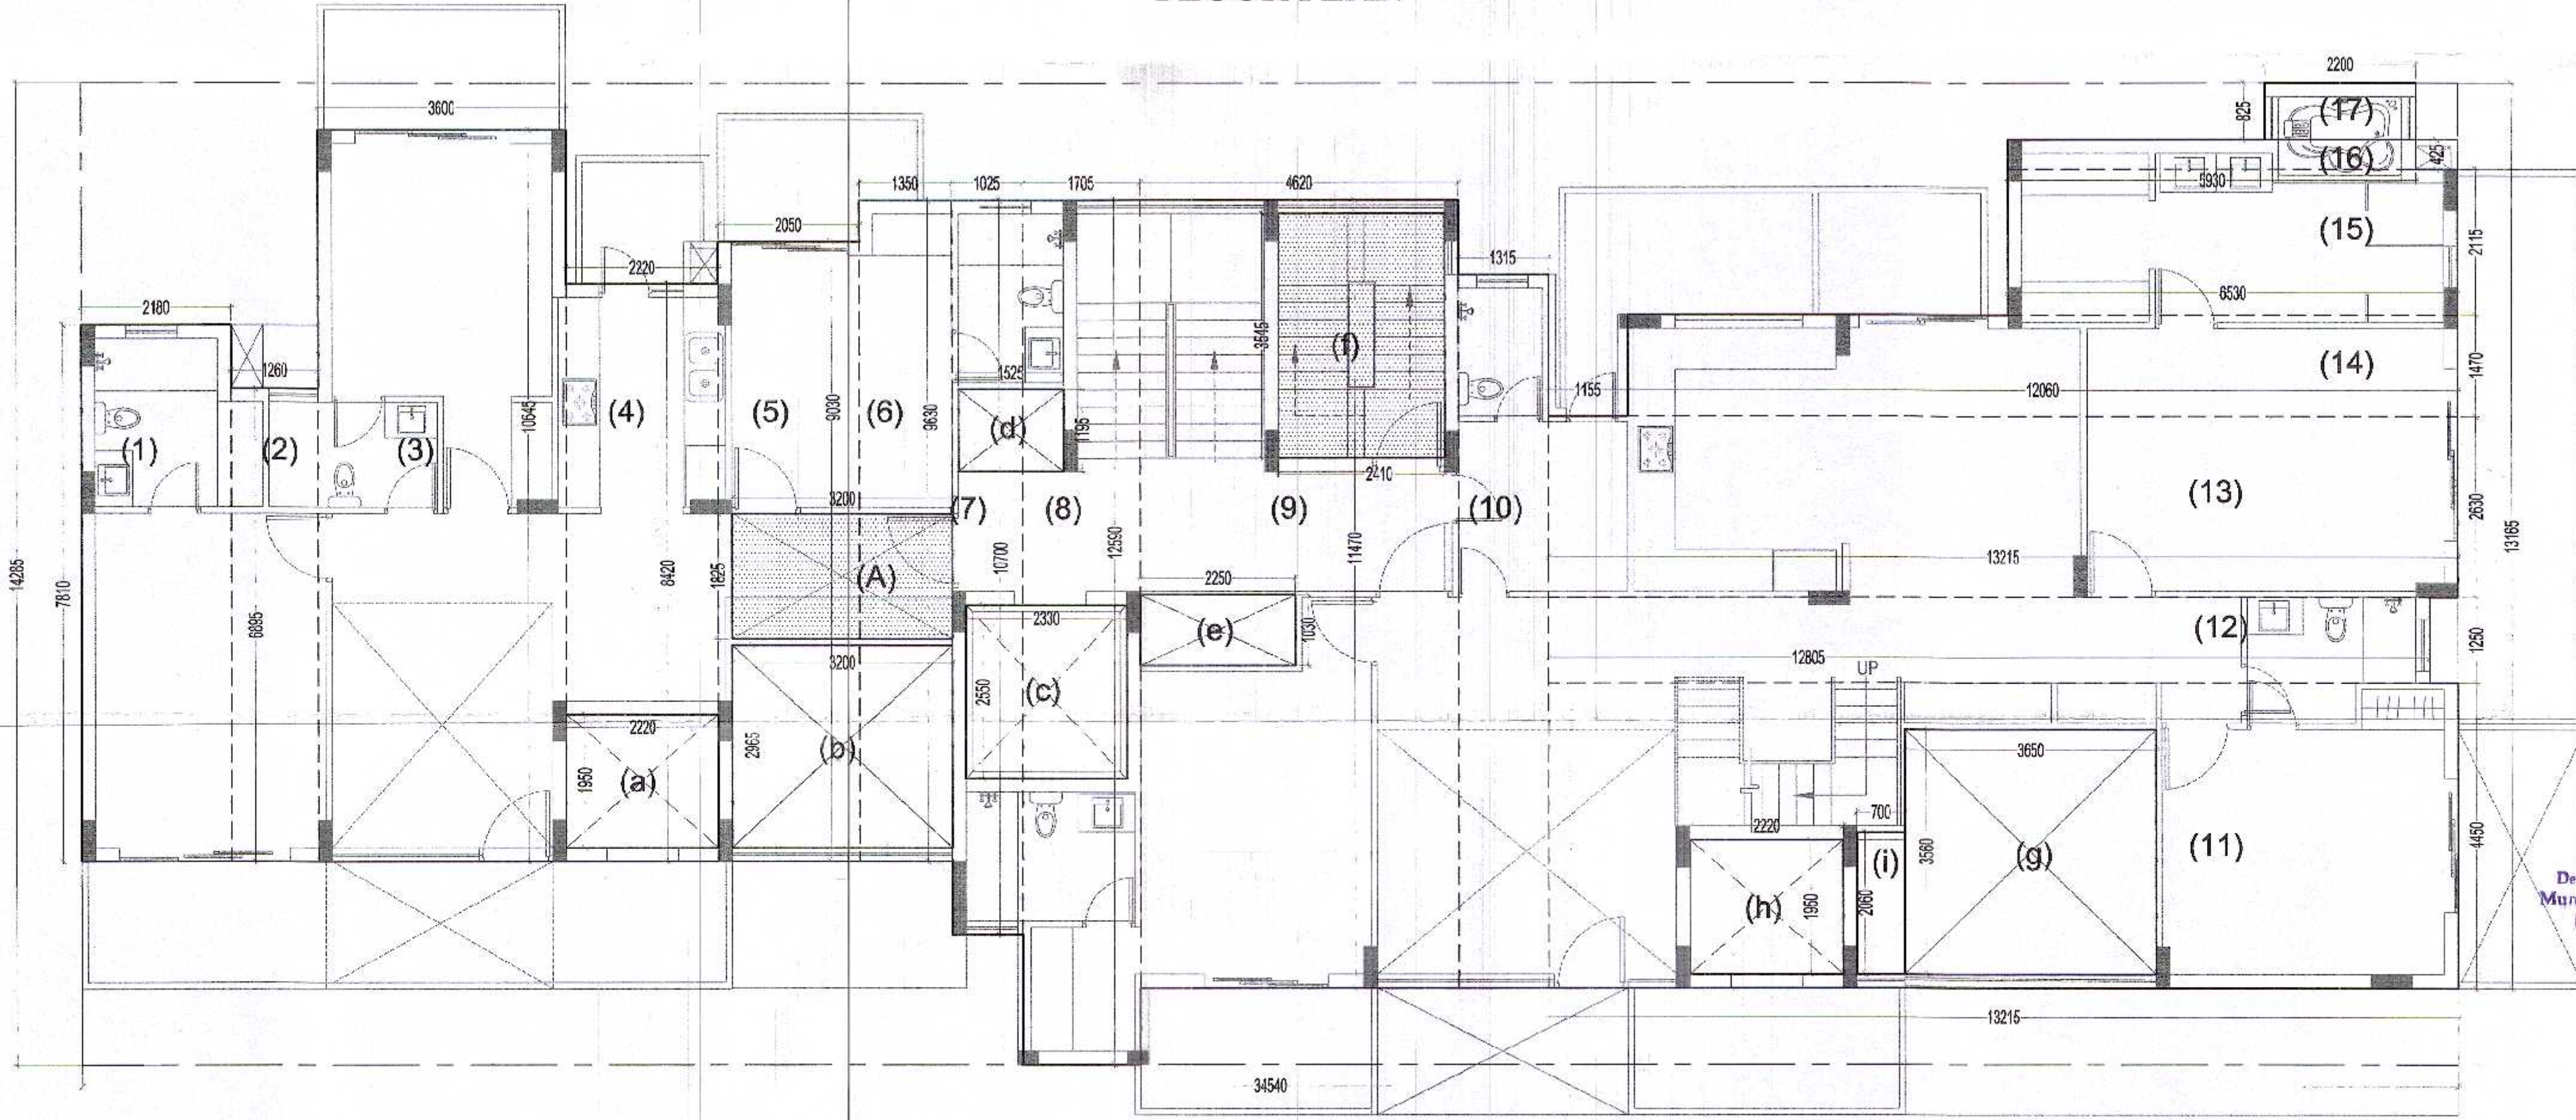

AREA ENVELOP PLAN
TOWER -VS-10 & 11
14th Floor Plan

AREA STATEMENT				
Sl. No.	Area	Unit	Area	Area
1	2.180	X	7.810	17.026
2	1.260	X	5.895	8.688
3	3.600	X	10.645	38.322
4	2.220	X	8.420	18.692
5	2.050	X	9.030	18.512
6	1.350	X	9.630	13.001
7	1.025	X	10.700	10.968
8	1.705	X	12.590	21.466
9	4.620	X	11.470	52.991
10	1.315	X	10.380	13.650
11	13.215	X	4.450	58.807
12	12.805	X	1.250	16.006
13	13.215	X	2.630	34.755
14	12.060	X	1.470	17.728
15	6.530	X	2.115	13.811
16	5.930	X	0.425	2.520
17	2.200	X	0.825	1.815
TOTAL AREA OF (A)=				358.757

DEDUCTION AREA				
Sl. No.	Area	Unit	Area	Area
(a)	2.220	X	1.950	4.329
(b)	3.200	X	2.965	9.488
(c)	2.330	X	2.550	5.942
(d)	1.525	X	1.195	1.822
(e)	2.250	X	1.030	2.318
(f)	2.410	X	3.545	8.543
(g)	3.650	X	3.560	12.994
(h)	2.220	X	1.950	4.329
(i)	0.700	X	2.060	1.442
TOTAL AREA OF (B)=				51.207
TOTAL AREA OF (A)=				358.757
TOTAL AREA OF (B)=				51.207
TOTAL AREA OF (A-B)=				307.550

NON FAR				
Sl. No.	Area	Unit	Area	Area
(A)	3.200	X	1.825	5.840
(f)	2.410	X	3.545	8.543
TOTAL AREA=				14.383

SCHEDULE OF OPENING				
SL. NO.	TYPE	SIZE	SILL LVL.	UNTEL LVL.
1.	DW1	3200x2500	0.0	2500
2.	DW2	1850x2500	0.0	2500
3.	DW3	1240x2500	0.0	2500
4.	SD1	2500x2500	0.0	2500
5.	SD2	1940x2500	0.0	2500
6.	SD3	1800x2500	0.0	2500
7.	SD4	1680x2500	0.0	2500
8.	D	1050x2100	0.0	2100
9.	D1	1000x2100	0.0	2100
10.	D2	750x2100	0.0	2100
11.	D3	750x2500	0.0	2500
12.	V	750x1200	900	2100
13.	V1	600x1200	900	2100
14.	W	1640x1200	900	2100
15.	W1	1235x1200	900	2100

REVISED SUBMISSION DRAWINGS FOR PROPOSED GROUP HOUSING ON PLOT NO - 02 AT SECTOR-41, FARIDABAD (HARYANA)

Prepared by: *[Signature]*
Checked by: *[Signature]*
Date: 10-11-2023

TOWER Planner
Municipal Corporation
FARIDABAD
ARCHITECT

M/S RISE PROJECTS PVT. LTD.
Joint Commissioner
Ar. Rachit Sharma
195, RAM VIHAR, DELHI-92, PHONE-011-42516322

DRAWING TITLE
TOWER -VS-10 & 11
14th Floor Plan

43

NORTH

SCALE
1:75

ARCH. SEAL & SIG.
RACHIT SHARMA
B.Arch. MUDP
COA No- CA/2023/00418


OWNERS SIG.
for RISE PROJECTS PVT. LTD.
[Signature]

Authorized Signatory


AREA STATEMENT				
1	2.180	X	7.810	17.026
2	1.260	X	6.895	8.688
3	3.600	X	10.645	38.322
4	2.220	X	8.420	18.692
5	2.050	X	9.030	18.512
6	1.350	X	9.630	13.001
7	1.025	X	10.700	10.968
8	1.705	X	12.590	21.466
9	4.620	X	11.470	52.991
10	1.315	X	10.380	13.650
11	13.215	X	4.450	58.807
12	12.805	X	1.250	16.006
13	13.215	X	2.630	34.755
14	12.060	X	1.470	17.728
15	6.530	X	2.115	13.811
16	5.930	X	0.425	2.520
17	2.200	X	0.825	1.815
TOTAL AREA OF (A)=			358.757	

DEDUCTION AREA				
(a)	3.200	X	2.965	9.488
(b)	2.220	X	1.950	4.329
(c)	2.330	X	2.550	5.942
(d)	1.525	X	1.195	1.822
(e)	2.250	X	1.030	2.318
(f)	2.410	X	3.545	8.543
(g)	2.220	X	1.950	4.329
(h)	4.350	X	3.560	15.486
(i)	4.100	X	3.760	15.416
(j)	1.200	X	0.600	0.720
TOTAL AREA OF (B)=			68.393	
AREA OF (B-BLOCK)				
TOTAL AREA OF (A)=			358.757	
TOTAL AREA OF (B)=			68.393	
TOTAL AREA OF (A-B)=			290.364	

NON FAR				
(f)	2.410	X	3.545	8.543
TOTAL AREA=			8.543	

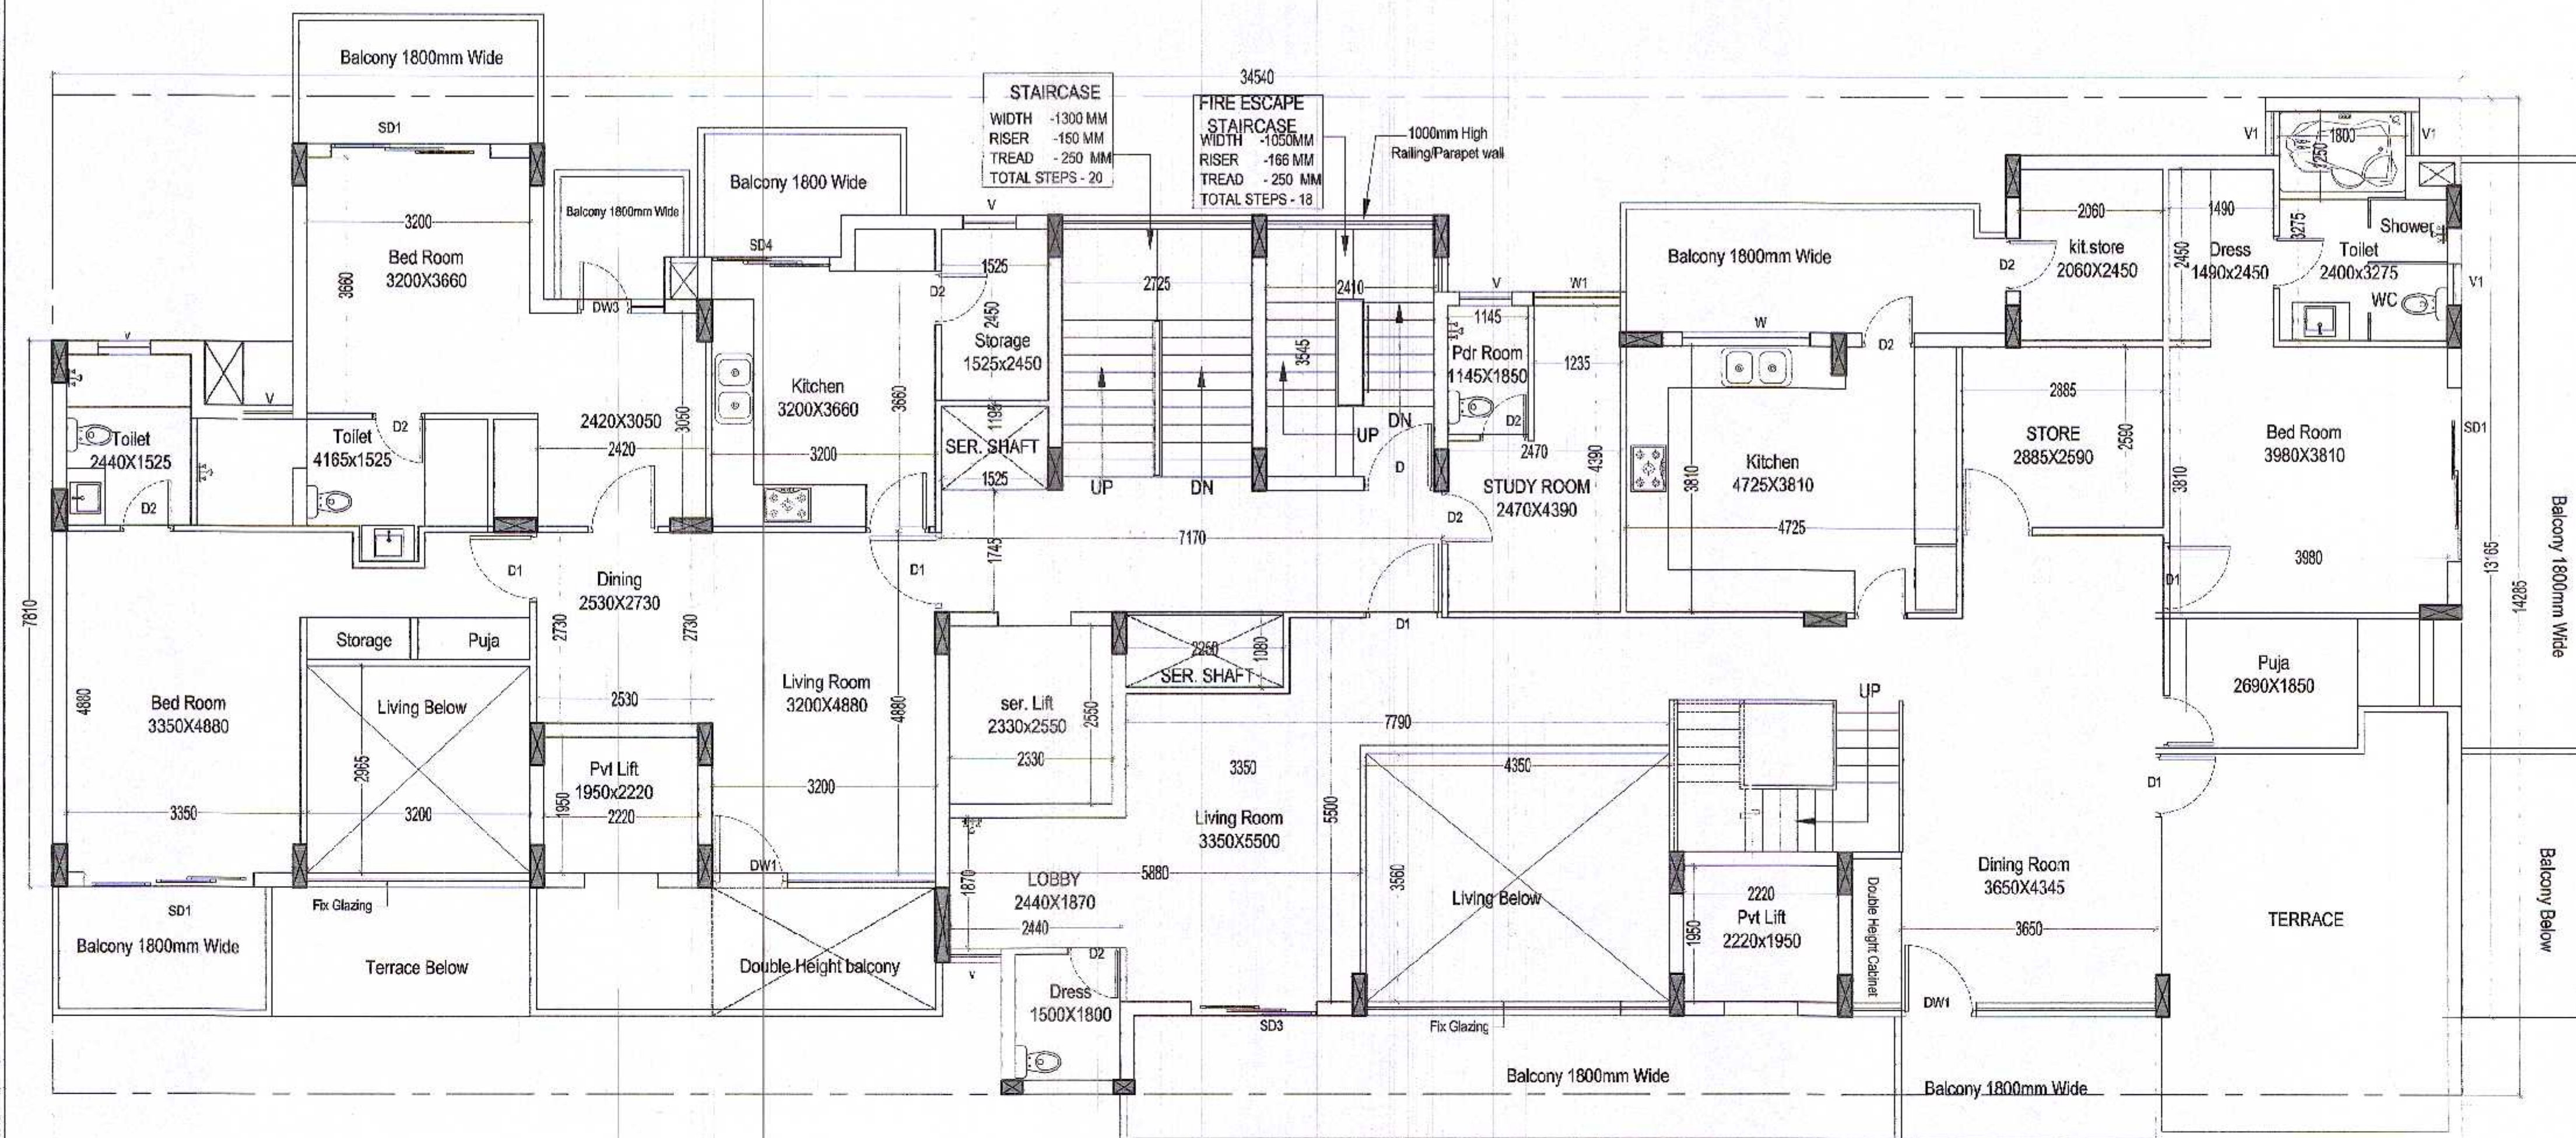

FLOOR PLAN

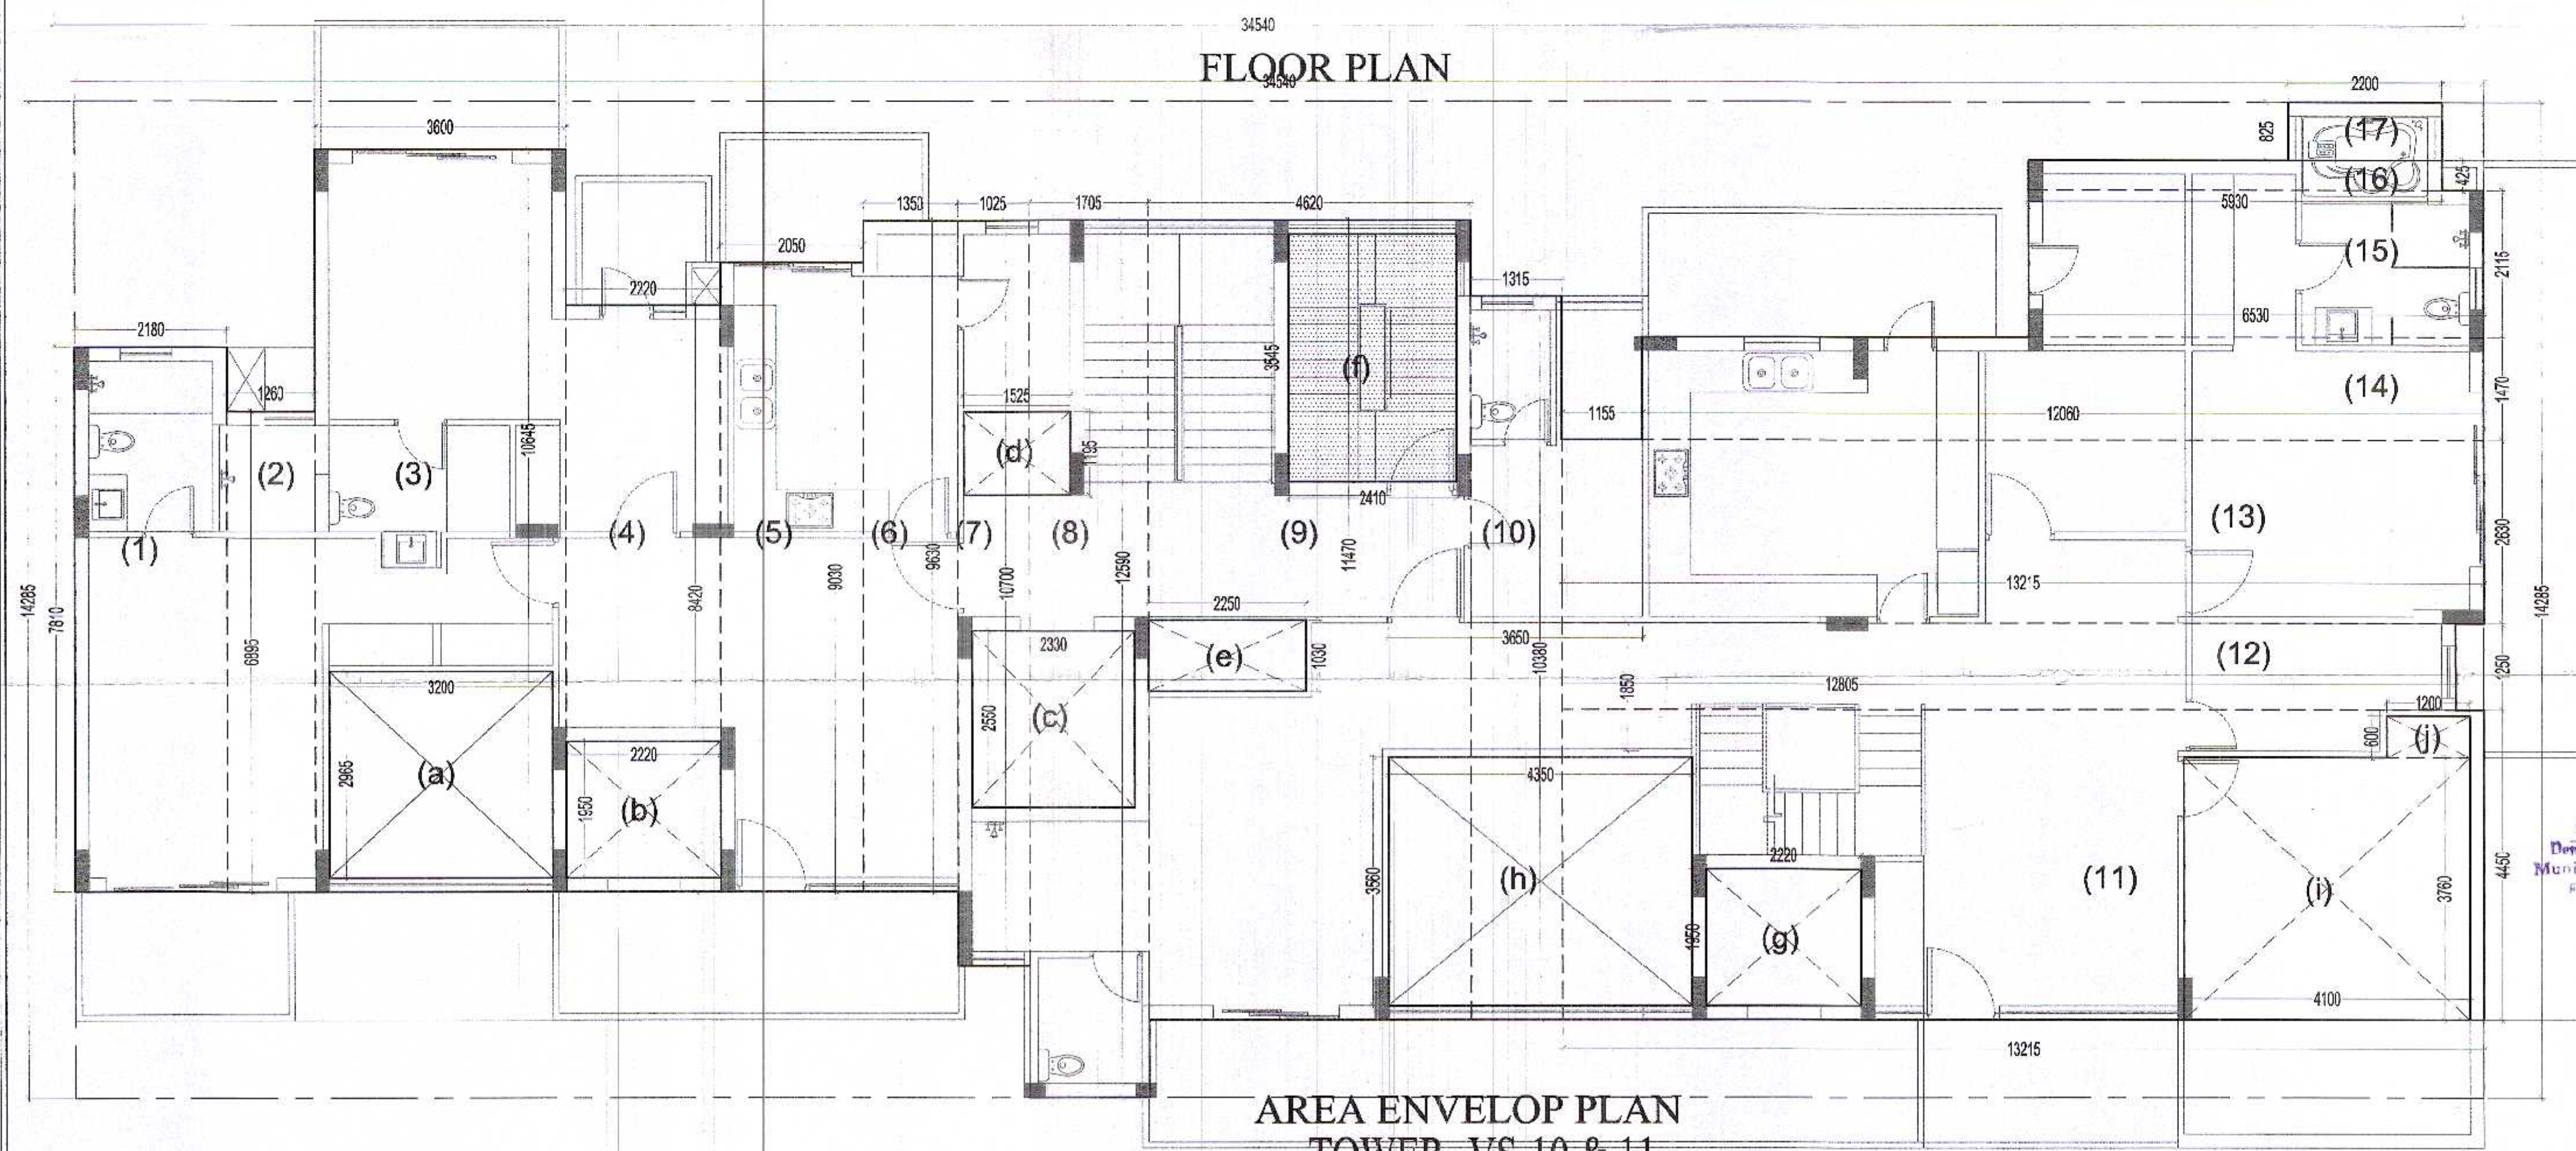AREA ENVELOP PLAN
TOWER -VS-10 & 11
15th Floor Plan

SCHEDULE OF OPENING				
SL.NO.	TYPE	SIZE	SILL LVL.	LINTEL LVL.
1.	DW1	3200x2500	0.0	2500
2.	DW2	1850x2500	0.0	2500
3.	DW3	1240x2500	0.0	2500
4.	SD1	2500x2500	0.0	2500
5.	SD2	1940x2500	0.0	2500
6.	SD3	1800x2500	0.0	2500
7.	SD4	1680x2500	0.0	2500
8.	D	1060x2100	0.0	2100
9.	D1	1000x2100	0.0	2100
10.	D2	750x2100	0.0	2100
11.	D3	750x2500	0.0	2500
12.	V	750x1200	900	2100
13.	V1	600x1200	900	2100
14.	W	1840x1200	900	2100
15.	W1	1235x1200	900	2100

REVISED SUBMISSION DRAWINGS FOR PROPOSED GROUP HOUSING ON PLOT NO - 02 AT SECTOR - IV, FARIDABAD (HARYANA)

OWNER: M/S RISE PROJECTS PVT. LTD.
 ARCHITECT: Ar. Rachit Sharma
 195, RAM VIHAR, DELHI-92, PHONE-011-4231837

DRAWING TITLE: TOWER -VS-10 & 11
 15th Floor Plan

NORTH SCALE

1:75

ARCH. SEAL & SIG. RACHIT SHARMA
 B.Arch. MUDDP
 COA No.- GA/2002/30415

OWNERS SIG.

M/S RISE PROJECTS PVT. LTD.

Authorized Signatory

M.C.R. OFFICE

Date: 02-2-2015

AREA STATEMENT

1	2.180	X	7.810	17.026
2	1.760	X	6.895	8.688
3	3.600	X	10.645	38.322
4	2.220	X	8.420	18.692
5	2.050	X	9.030	18.512
6	1.350	X	9.630	13.001
7	0.940	X	10.700	10.058
8	1.790	X	12.590	22.536
9	4.620	X	11.470	52.991
10	1.315	X	10.380	13.650
11	13.215	X	4.450	58.807
12	12.805	X	1.250	16.006
13	13.215	X	2.630	34.755
14	12.060	X	1.470	17.728
15	6.530	X	2.115	13.811
16	5.930	X	0.425	2.520
17	2.200	X	0.825	1.815
TOTAL AREA OF (A)=				358.918

DEDUCTION AREA

(b)	3.200	X	2.965	9.488
(d)	1.525	X	1.195	1.822
(e)	2.250	X	1.030	2.318
(f)	2.410	X	3.545	8.543
(g)	3.650	X	3.560	12.994
(h)	0.700	X	2.060	1.442
TOTAL AREA OF (B)=				36.607
AREA OF (B-BLOCK)=				
TOTAL AREA OF (A)=				358.757
TOTAL AREA OF (B)=				36.607
TOTAL AREA OF (A-B)=				322.150

NON FAR

(A)	3.200	X	1.825	5.840
(B)	3.650	X	1.850	6.753
(f)	2.410	X	3.545	8.543
TOTAL AREA=				21.136

GROUND COVERAGE AREA OF

$$=322.150 + f + b + g$$

$$=322.150 + 8.54 + 9.48 + 12.99$$

$$=353.16$$

SCHEDULE OF OPENING

SL. NO.	TYPE	SIZE	SILL LVL.	LINTEL LVL.
1.	DW1	3200x2500	0.0	2500
2.	DW2	1850x2500	0.0	2500
3.	DW3	1240x2500	0.0	2500
4.	SD1	2500x2500	0.0	2500
5.	SD2	1940x2500	0.0	2500
6.	SD3	1800x2500	0.0	2500
7.	SD4	1680x2500	0.0	2500
8.	D	1050x2100	0.0	2100
9.	D1	1000x2100	0.0	2100
10.	D2	750x2100	0.0	2100
11.	D3	750x2500	0.0	2500
12.	V	750x1200	900	2100
13.	V1	600x1200	900	2100

REVISED SUBMISSION DRAWING FOR PROPOSED GROUP HOUSING ON PLOT NO - 02 AT SECTOR-41, FARIDABAD (HARYANA)

OWNER: MIS RISE PROJECTS PVT. LTD.
Deputy Town Planner: Municipal Corporation
ARCHITECT: Ar. Rachit Sharma

193, RAM VIHAR, DELHI-92, PHONE-011-42518322

DRAWING TITLE: TOWER - VS 10,11 GROUND FLOOR

35

NORTH

SCALE


1:75

ARCH. SEAL & SIG. OWNERS SIG.


RACHIT SHARMA
B.Arch. MUDP
GOA No.- CA/2002/30415

for RISE PROJECTS PVT. LTD.


Authorized Signatory

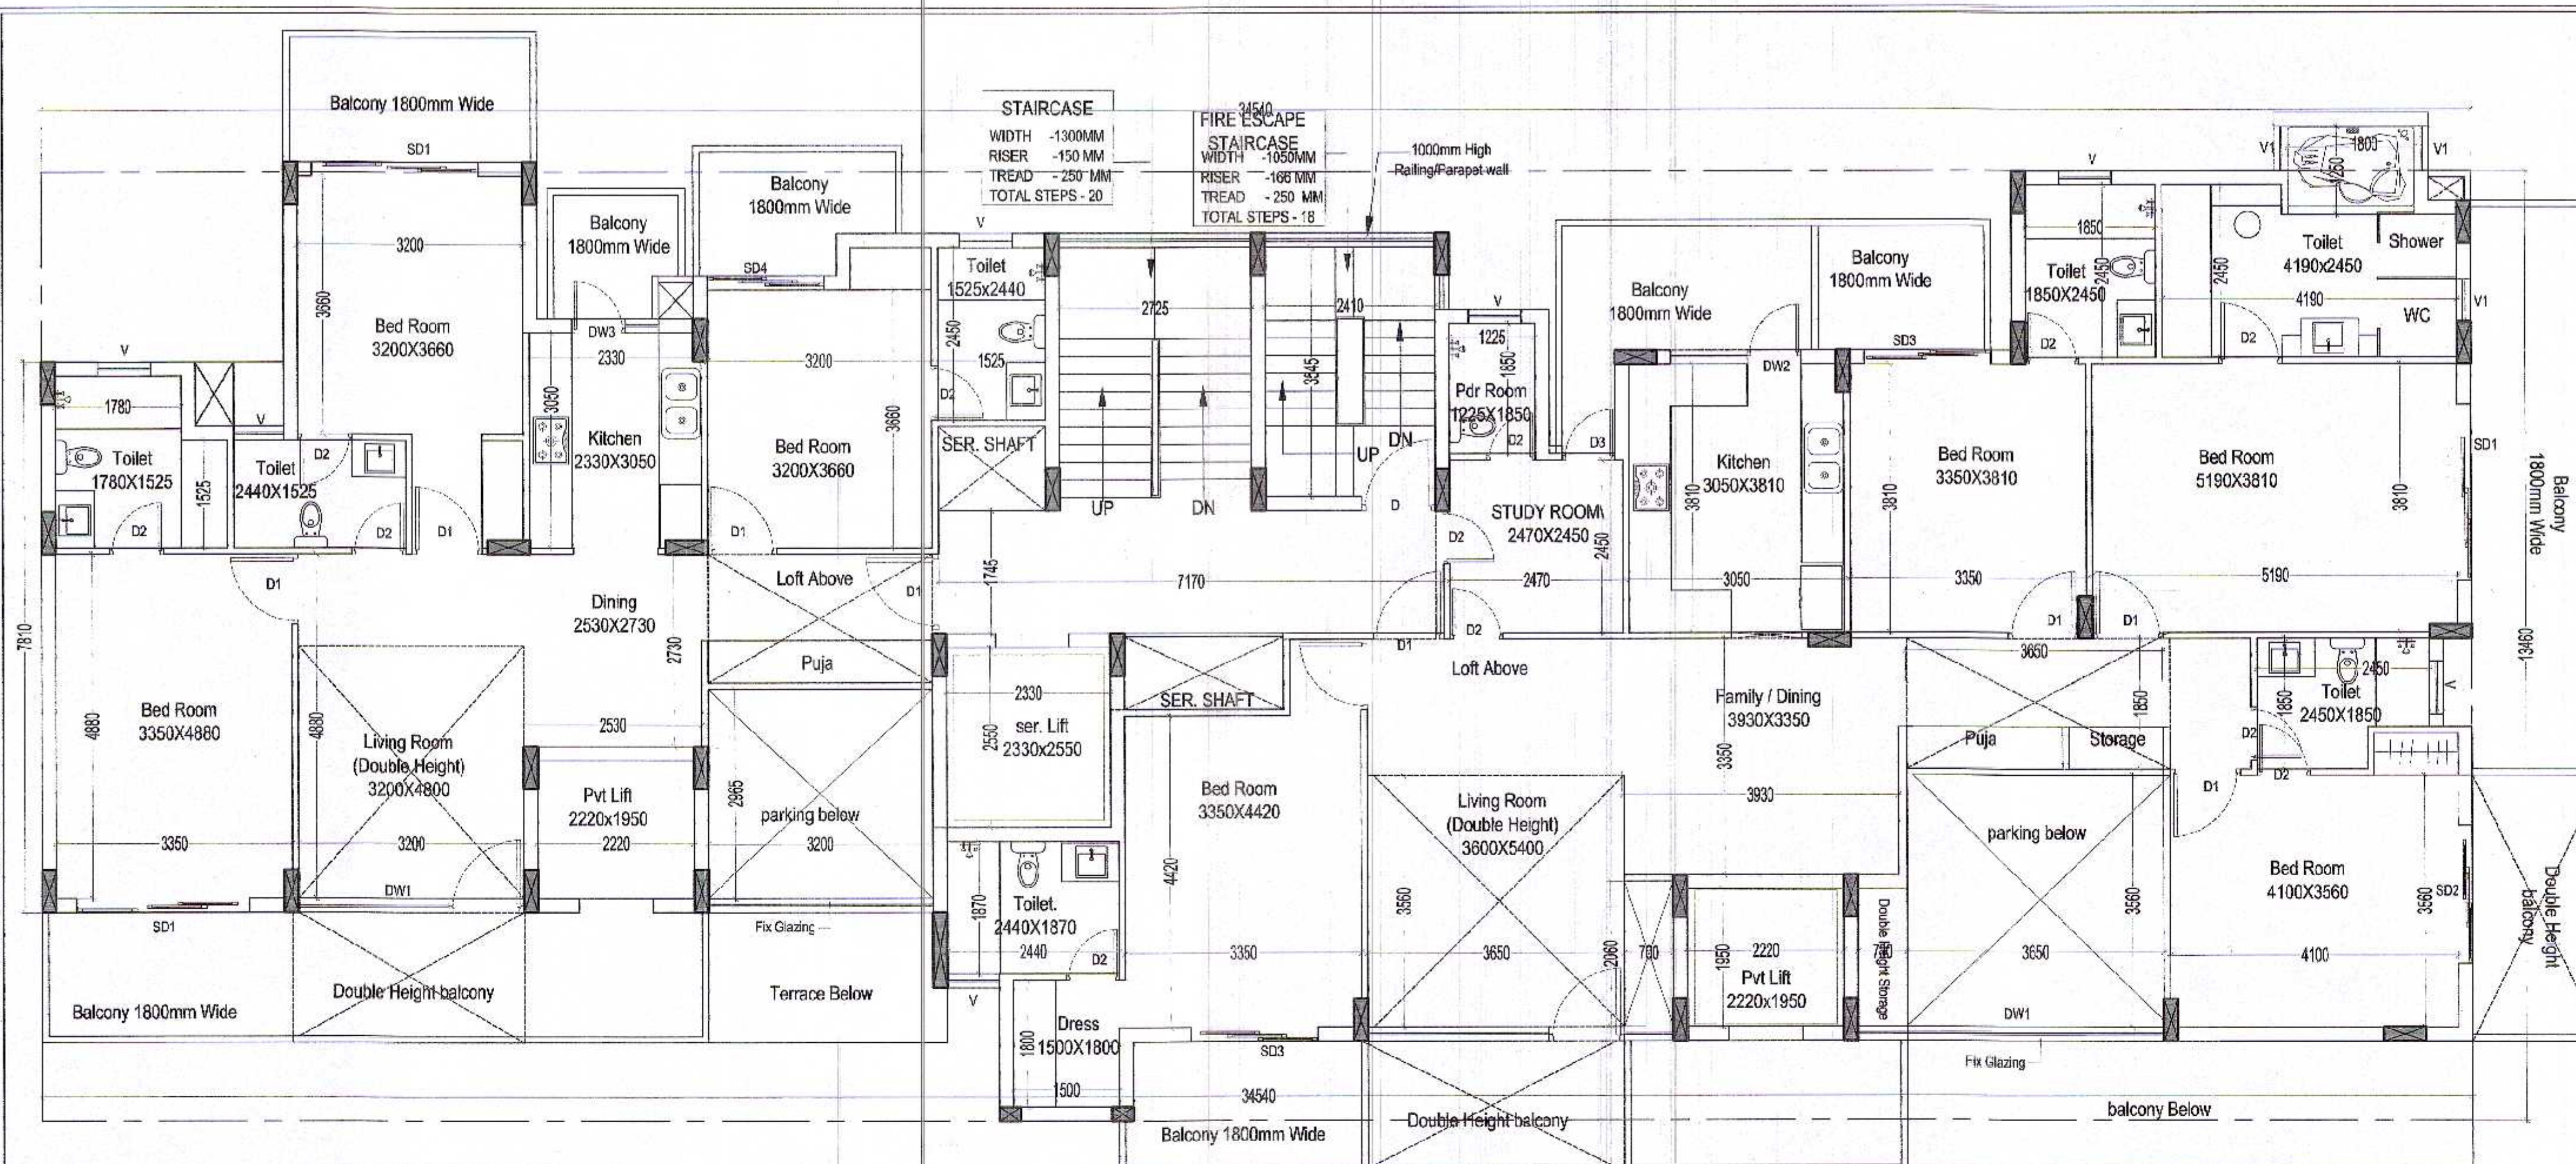


FLOOR PLAN

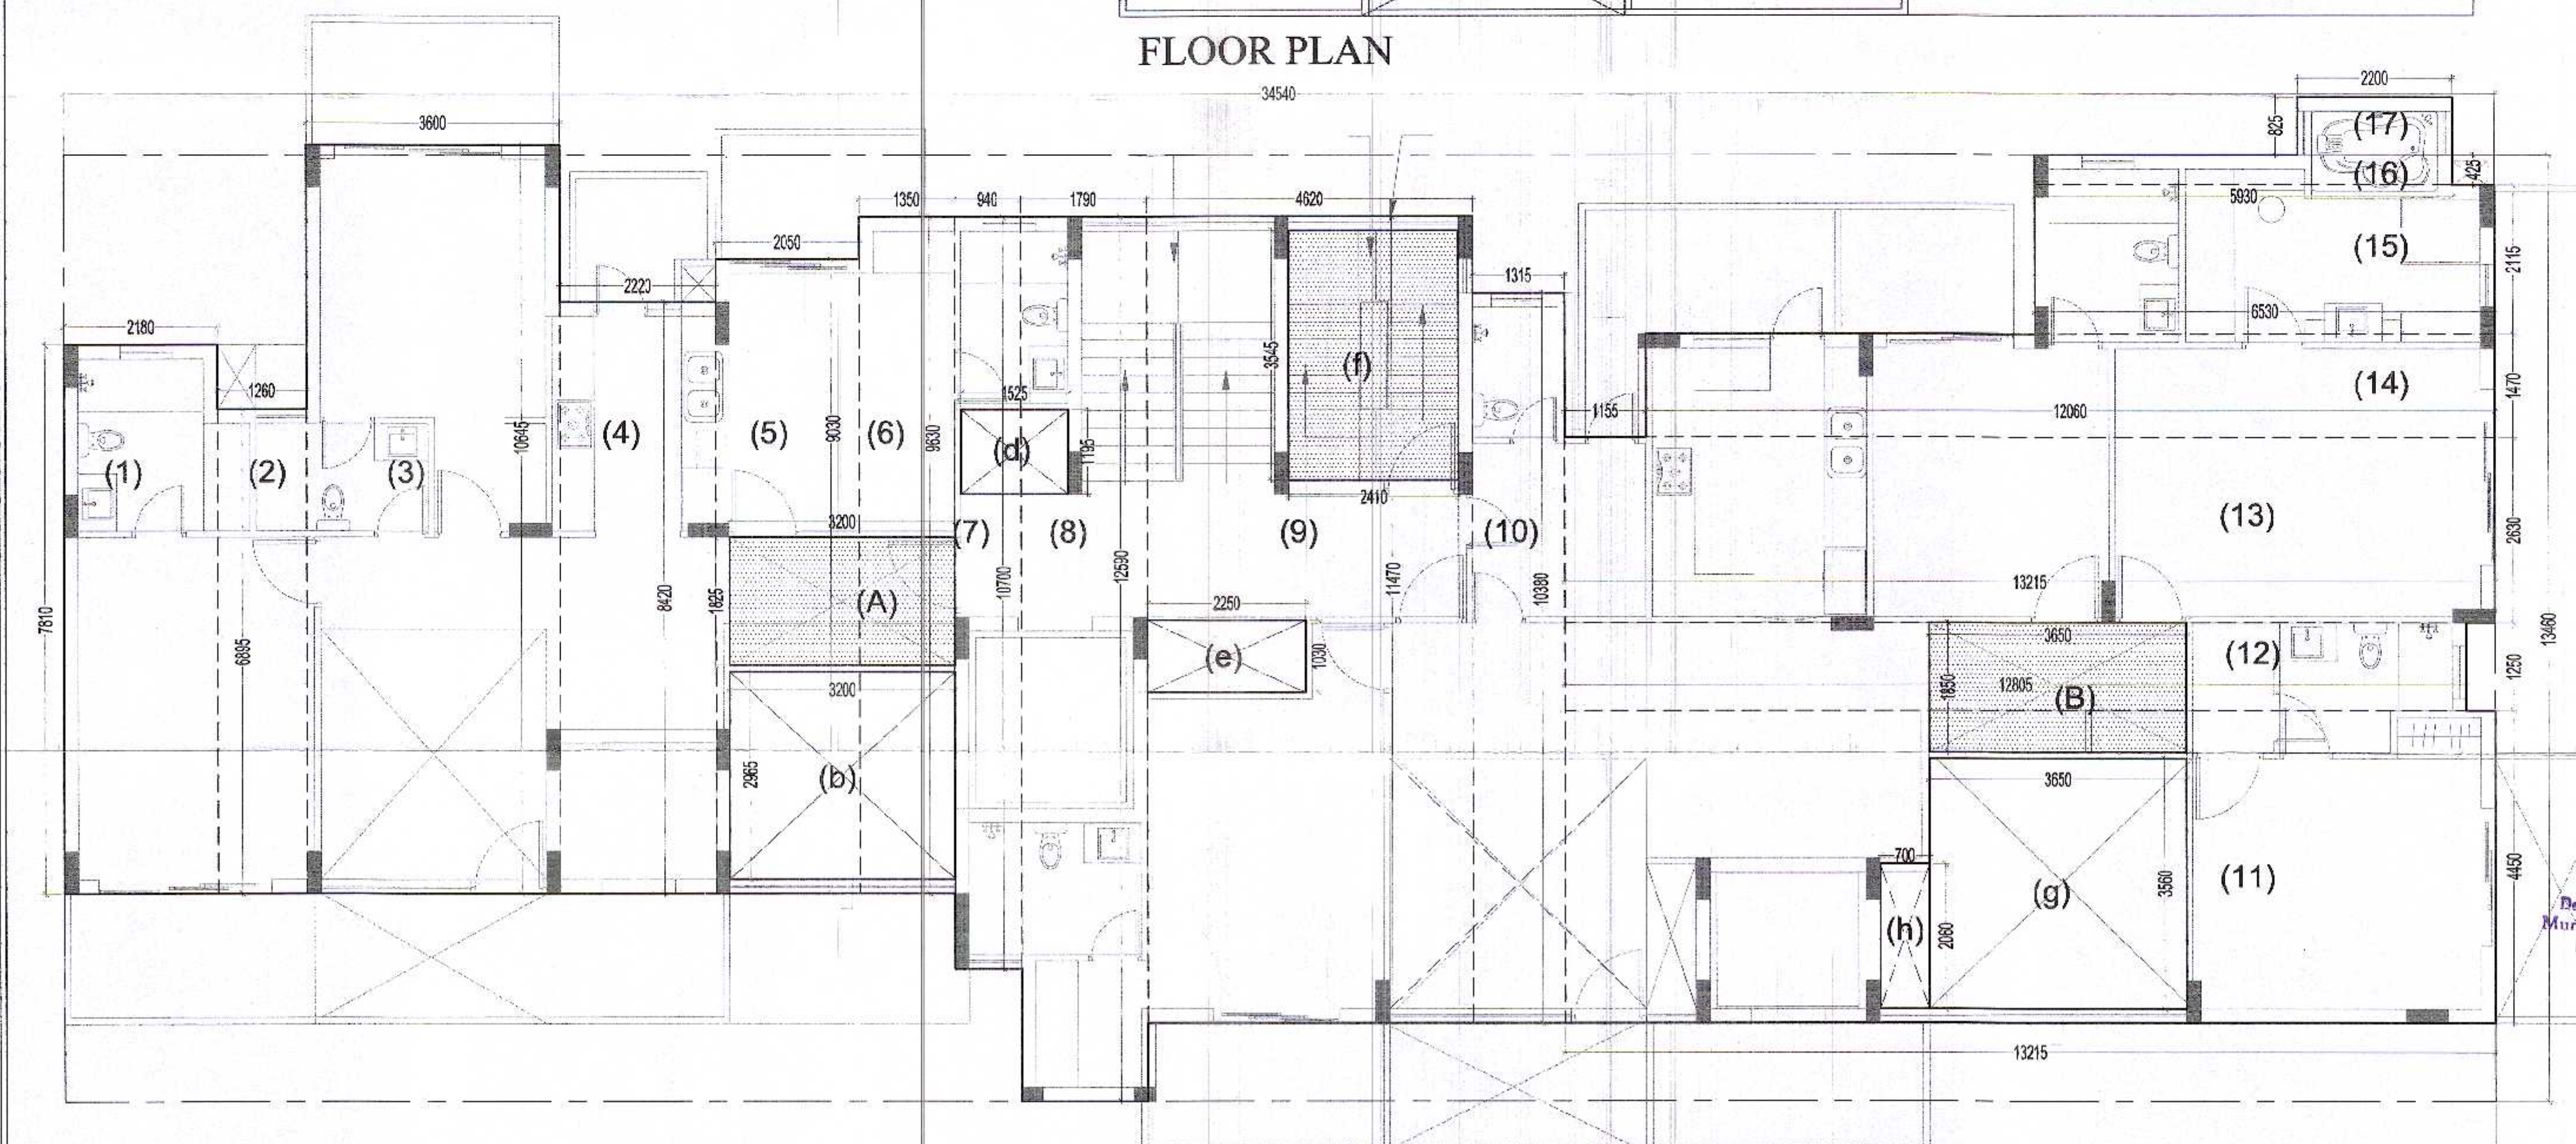AREA ENVELOP PLAN
TOWER - VS 10,11
GROUND FLOOR


M.C.E. OFFICE
Date: 9.12.2015

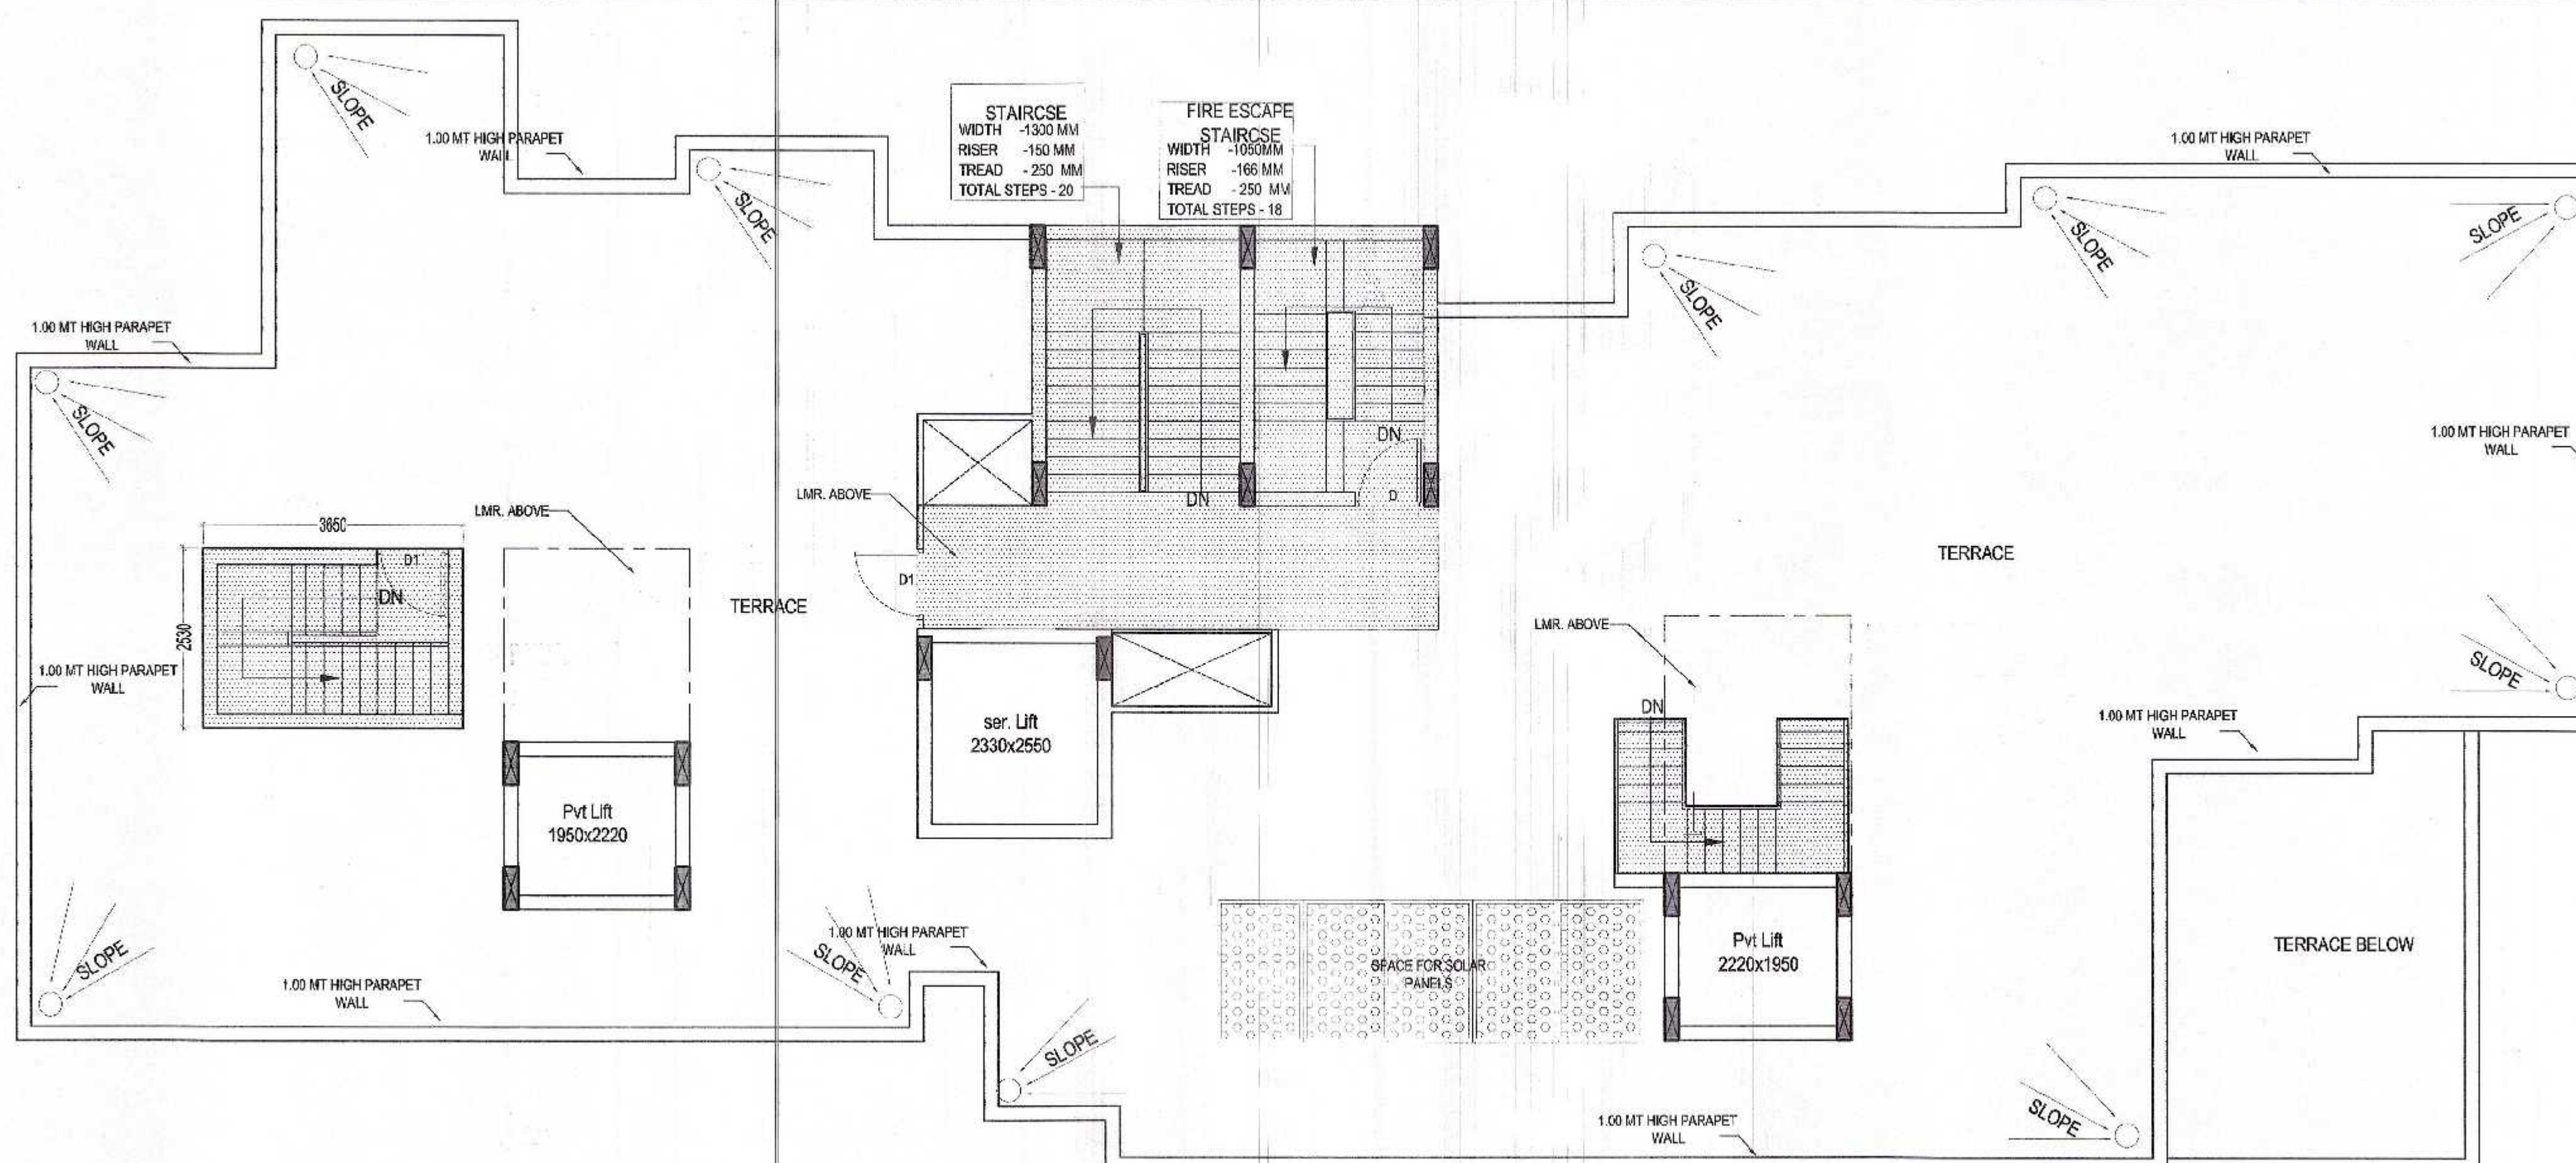

TERRACE FLOOR PLAN

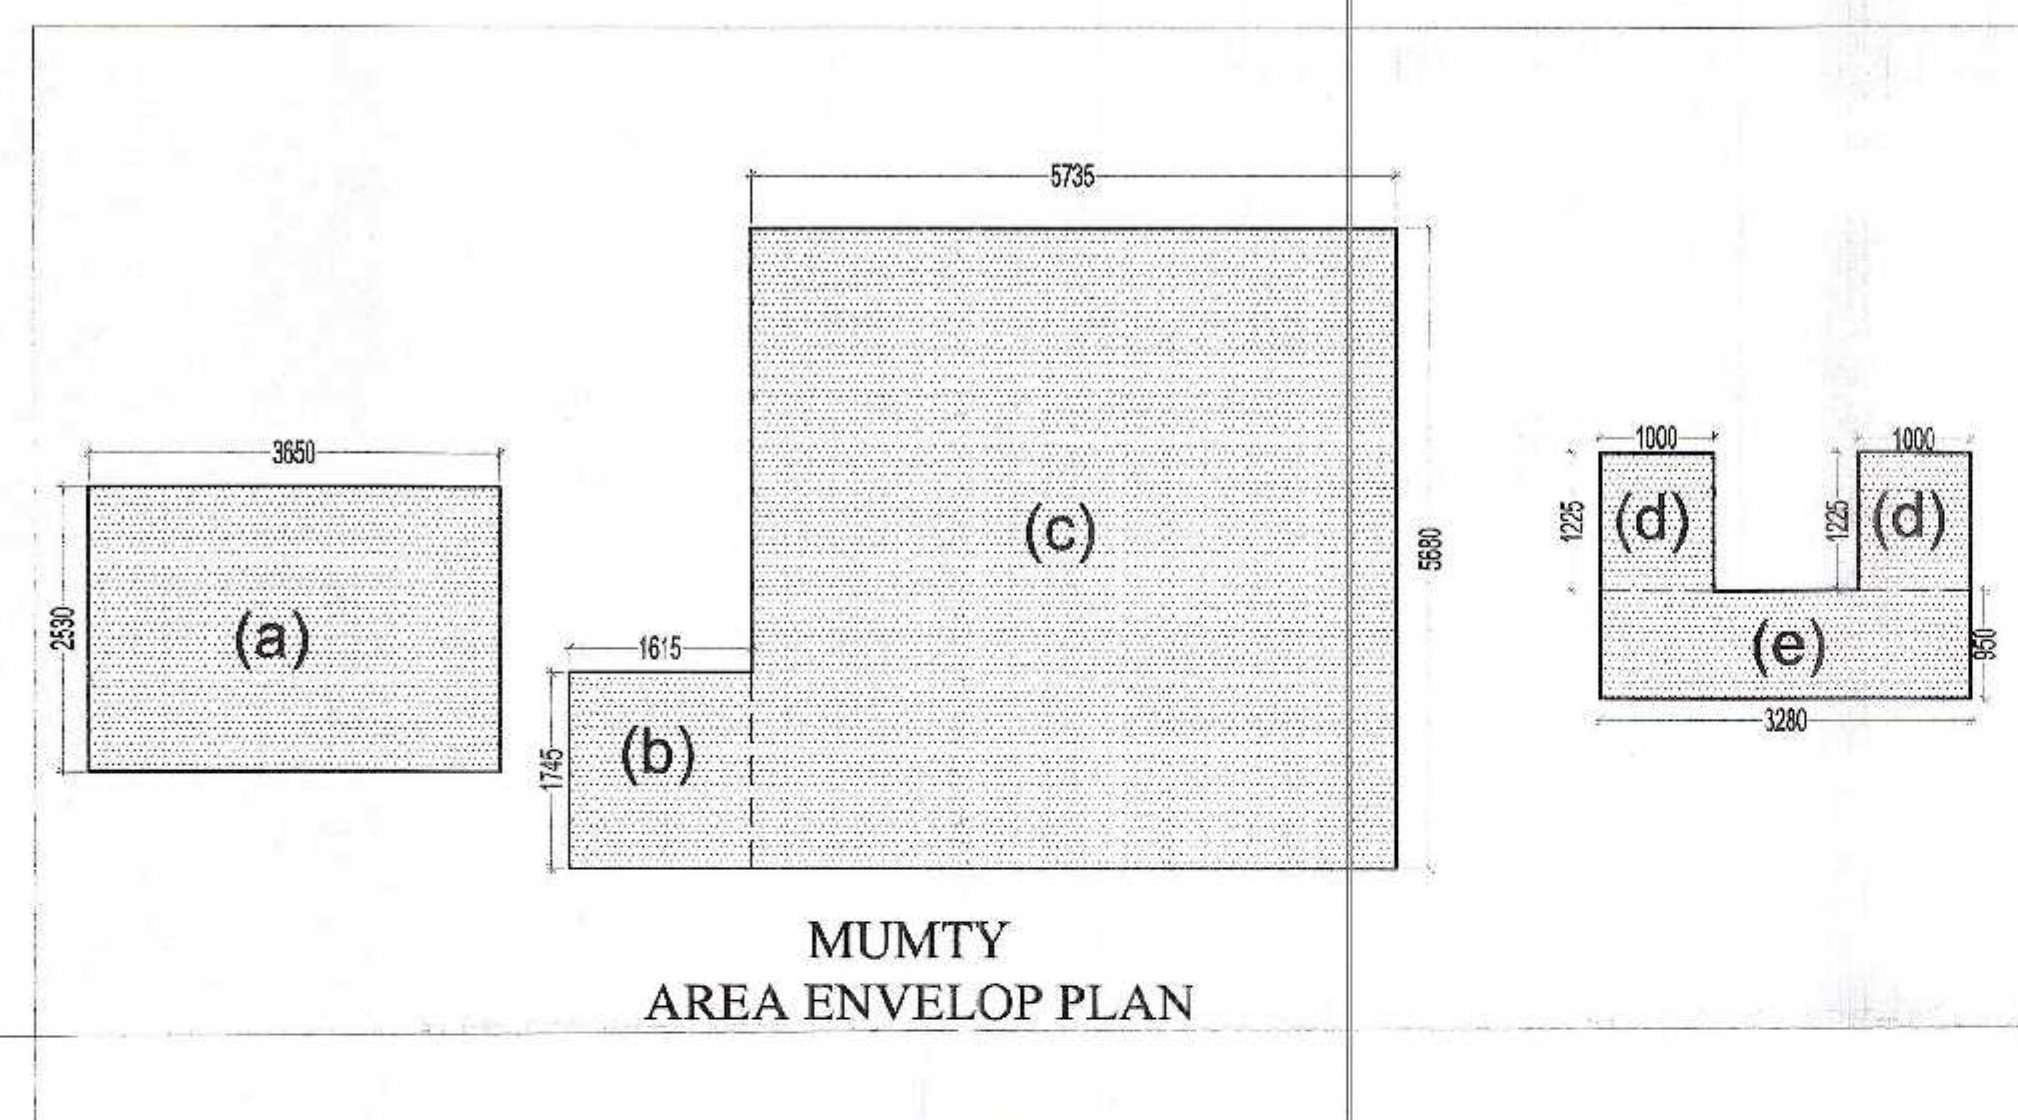

MUMTY AREA ENVELOP PLAN

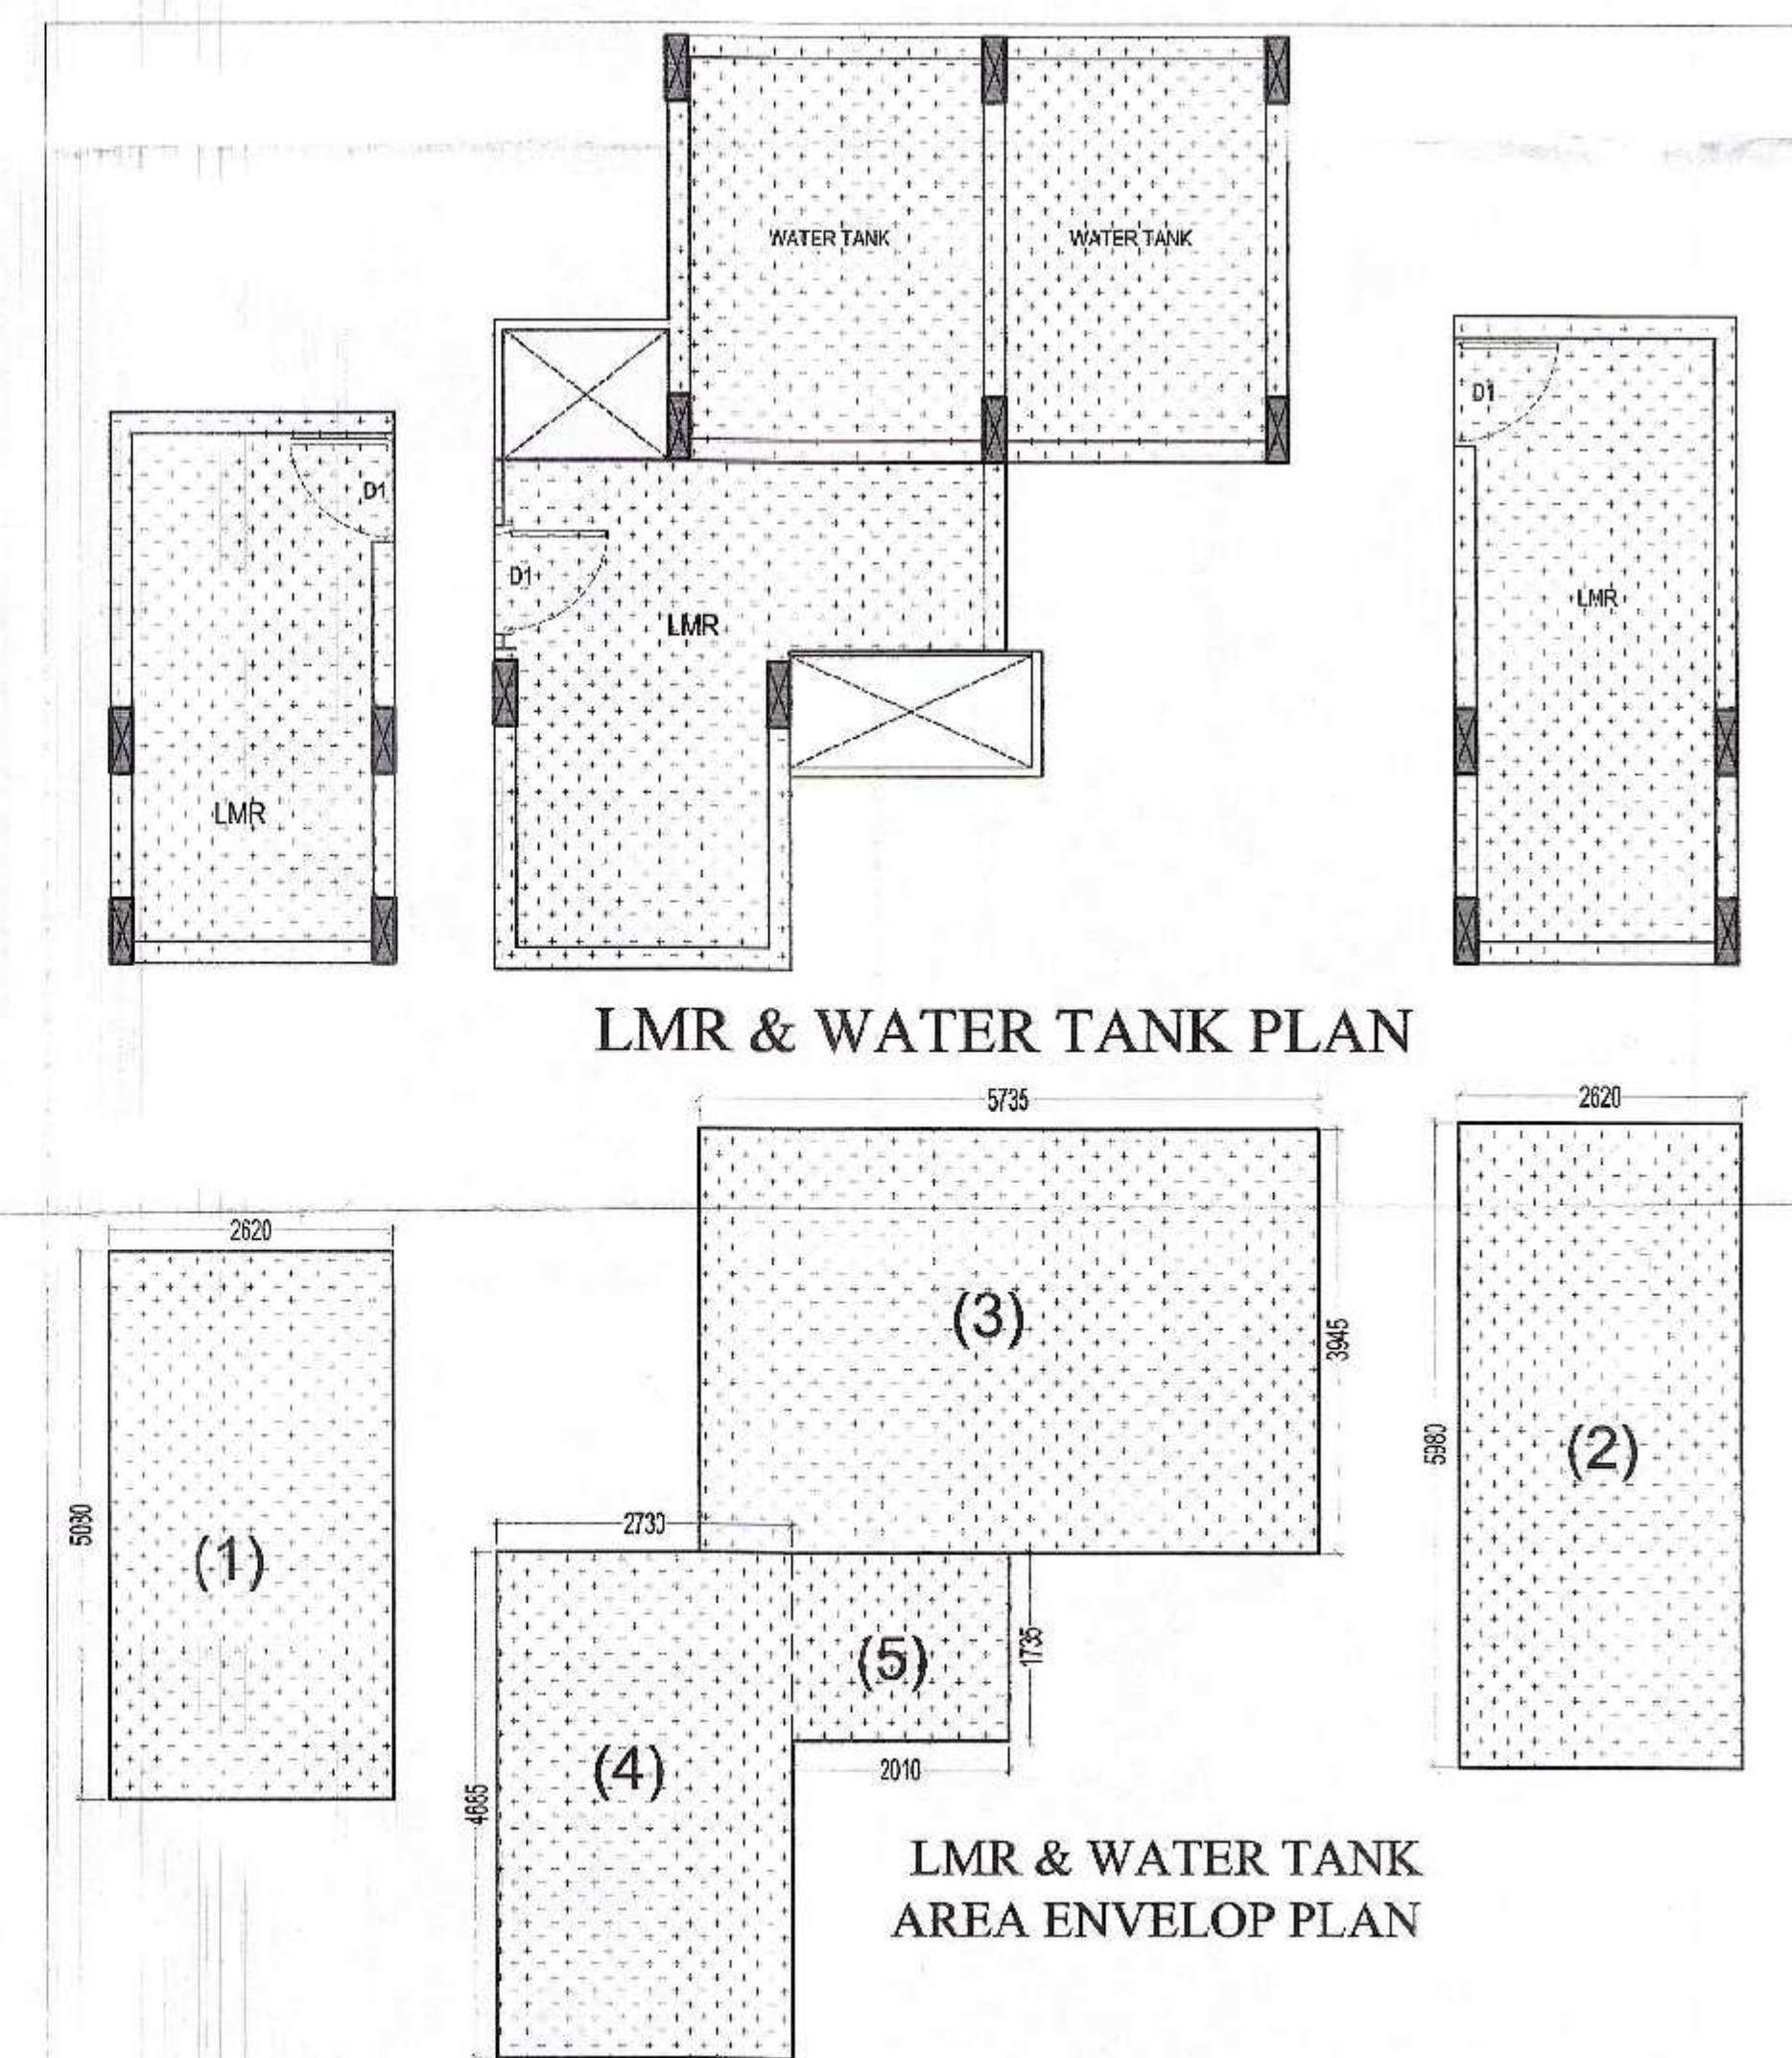

LMR & WATER TANK PLAN

LMR & WATER TANK AREA ENVELOP PLAN

TOWER -VS-10 & 11 TERRACE PLAN

NON FAR				
a	3.650	X	2.530	9.235
b	1.615	X	1.745	2.818
c	5.735	X	5.680	32.575
d	1.000	X2	1.225	2.450
e	3.280	X	0.950	3.116
1	2.620	X	5.080	13.310
2	2.620	X	5.980	15.668
3	5.735	X	3.945	22.625
4	2.730	X	4.685	12.790
5	2.010	X	1.735	3.487
TOTAL AREA OF (A)=				118.073

SCHEDULE OF OPENING				
SL.NO.	TYPE	SIZE	SILL LVL.	LINTEL LVL.
1.	DW1	3200x2500	0.0	2500
2.	DW2	1850x2500	0.0	2500
3.	DW3	1240x2500	0.0	2500
4.	SD1	2500x2500	0.0	2500
5.	SD2	1940x2500	0.0	2500
6.	SD3	1800x2500	0.0	2500
7.	SD4	1680x2500	0.0	2500
8.	D	1050x2100	0.0	2100
9.	D1	1000x2100	0.0	2100
10.	D2	750x2100	0.0	2100
11.	D3	750x2500	0.0	2500
12.	V	750x1200	900	2100
13.	V1	600x1200	900	2100

REVISED SUBMISSION DRAWING FOR PROPOSED HOUSING ON PLOT NO - 02 AT SECTOR 10, FARIDABAD (HARYANA)

OWNER: M/S RISE PROJECTS PVT.LTD.
Joint Commissioner Municipal Corporation

ARCHITECT: Ar. Rachit Sharma
195, RAM VIHAR, DELHI-92, PHONE-011-42518332

DRAWING TITLE: TOWER -VS-10 & 11 TERRACE PLAN
45

NORTH: SCALE: 1:75

ARCH. SEAL & SIG. OWNERS SIG.

RACHIT SHARMA B.Arch. MUOP GOA No.- CA/2002/30418

for RISE PROJECTS PVT. LTD.

Authorized Signatory

M/S RISE PROJECTS
St. 9
Date 10.11.18

AREA STATEMENT

1	2.180	X	7.810	17.026
2	1.260	X	6.895	8.688
3	3.600	X	10.645	38.322
4	2.220	X	8.420	18.692
5	2.050	X	9.030	18.512
6	1.350	X	9.630	13.001
7	1.025	X	10.700	10.968
8	1.705	X	12.590	21.466
9	4.620	X	11.470	52.991
10	1.315	X	10.380	13.650
11	13.215	X	4.450	58.807
12	12.805	X	1.250	16.006
13	13.215	X	2.630	34.755
14	12.060	X	1.470	17.728
15	6.530	X	2.115	13.811
16	5.930	X	0.425	2.520
17	2.200	X	0.825	1.815
TOTAL AREA OF (A)=				358.757

DEDUCTION AREA

(a)	3.200	X	2.965	9.488
(b)	2.220	X	1.950	4.329
(c)	2.330	X	2.550	5.942
(d)	1.525	X	1.195	1.822
(e)	2.250	X	1.030	2.318
(f)	2.410	X	3.545	8.543
(g)	2.220	X	1.950	4.329
(h)	3.650	X	3.560	12.994
(i)	0.700	X	2.060	1.442
TOTAL AREA OF (B)=				51.247
AREA OF (B-BLOCK)				
TOTAL AREA OF (A)=				358.757
TOTAL AREA OF (B)=				51.247
TOTAL AREA OF (A-B)=				307.550

NON FAR

(A)	3.200	X	1.825	5.840
(B)	3.650	X	1.850	6.753
(f)	2.410	X	3.545	8.543
TOTAL AREA=				21.136

SCHEDULE OF OPENING


SL. NO.	TYPE	SIZE	SILL LVL.	LINTEL LVL.
1.	DW1	3200x2500	0.0	2500
2.	DW2	1850x2500	0.0	2500
3.	DW3	1240x2500	0.0	2500
4.	SD1	2500x2500	0.0	2500
5.	SD2	1940x2500	0.0	2500
6.	SD3	1800x2500	0.0	2500
7.	SD4	1680x2500	0.0	2500
8.	D	1050x2100	0.0	2100
9.	D1	1000x2100	0.0	2100
10.	D2	750x2100	0.0	2100
11.	D3	750x2500	0.0	2500
12.	V	750x1200	900	2100
13.	V1	600x1200	900	2100

REVISED SUBMISSION DRAWINGS FOR PROPOSED GROUP
HOUSING ON PLOT NO - 02 AT SECTOR-41, FARIDABAD (HARYANA)OWNERS
M/S RISE PROJECTS PVT. LTD.ARCHITECT
Ar. Rachit Sharma
195, RAM VIHAR, DELHI-92, PHONE-011-42518322DRAWING TITLE
TOWER -VS-10 & 11
1st Floor Plan


NORTH


SCALE
1:75ARCH. SEAL & SIG.
RACHIT SHARMA
B.Arch. REG.
COA No.- CA/2002/0415OWNERS SIG.
for RISE PROJECTS PVT. LTD.

Authorized Signatory

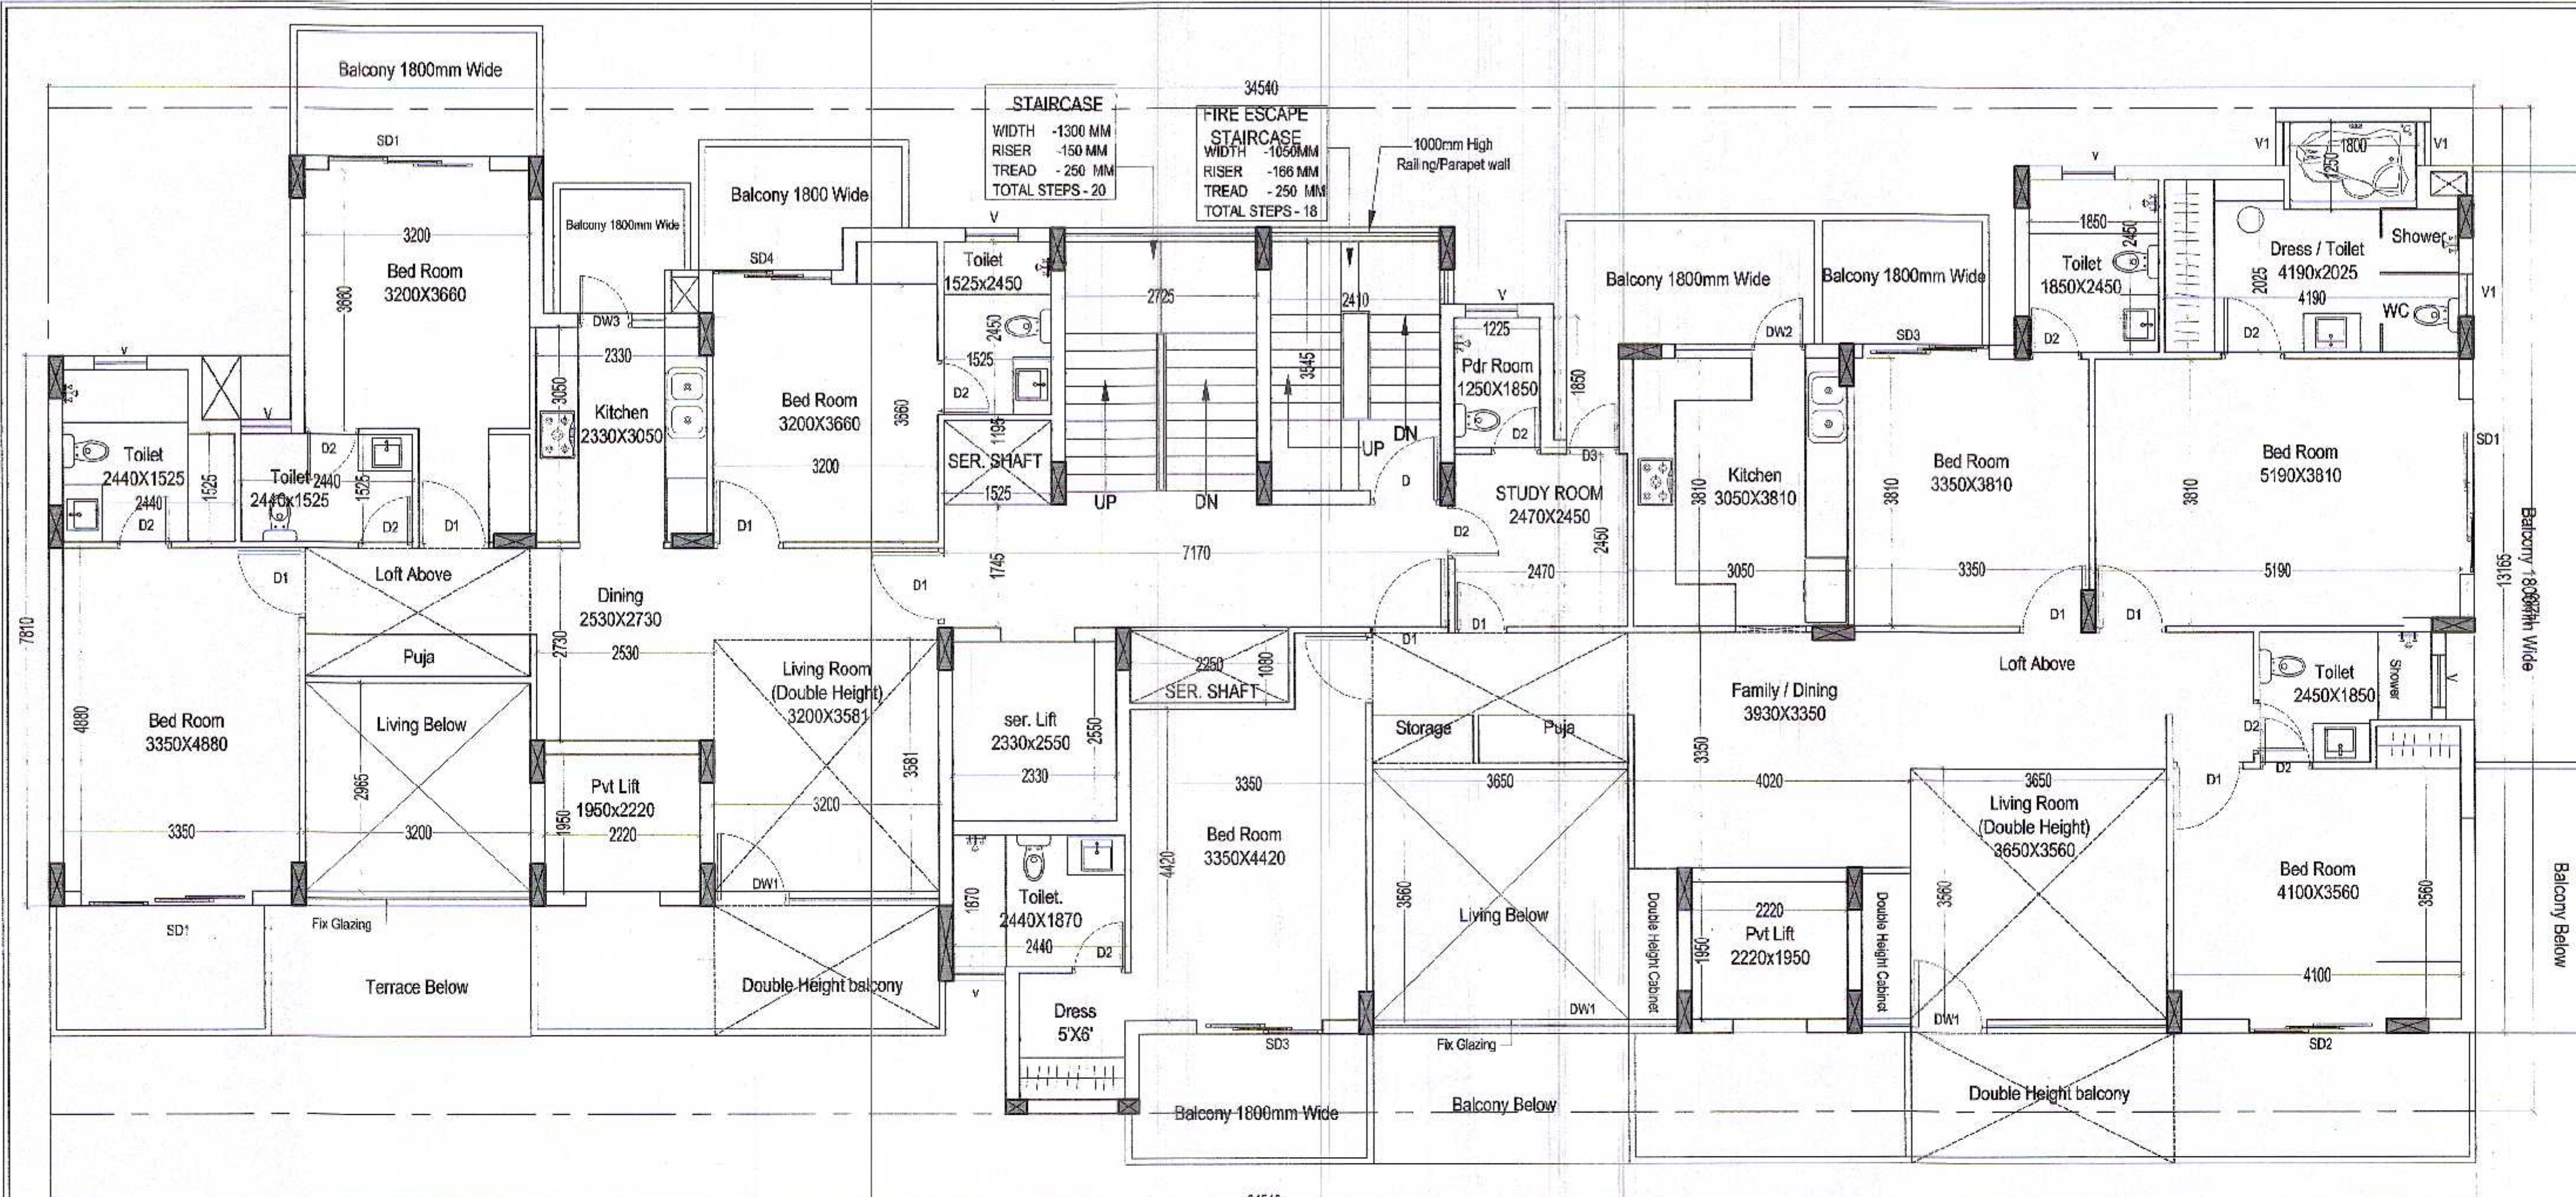


FLOOR PLAN

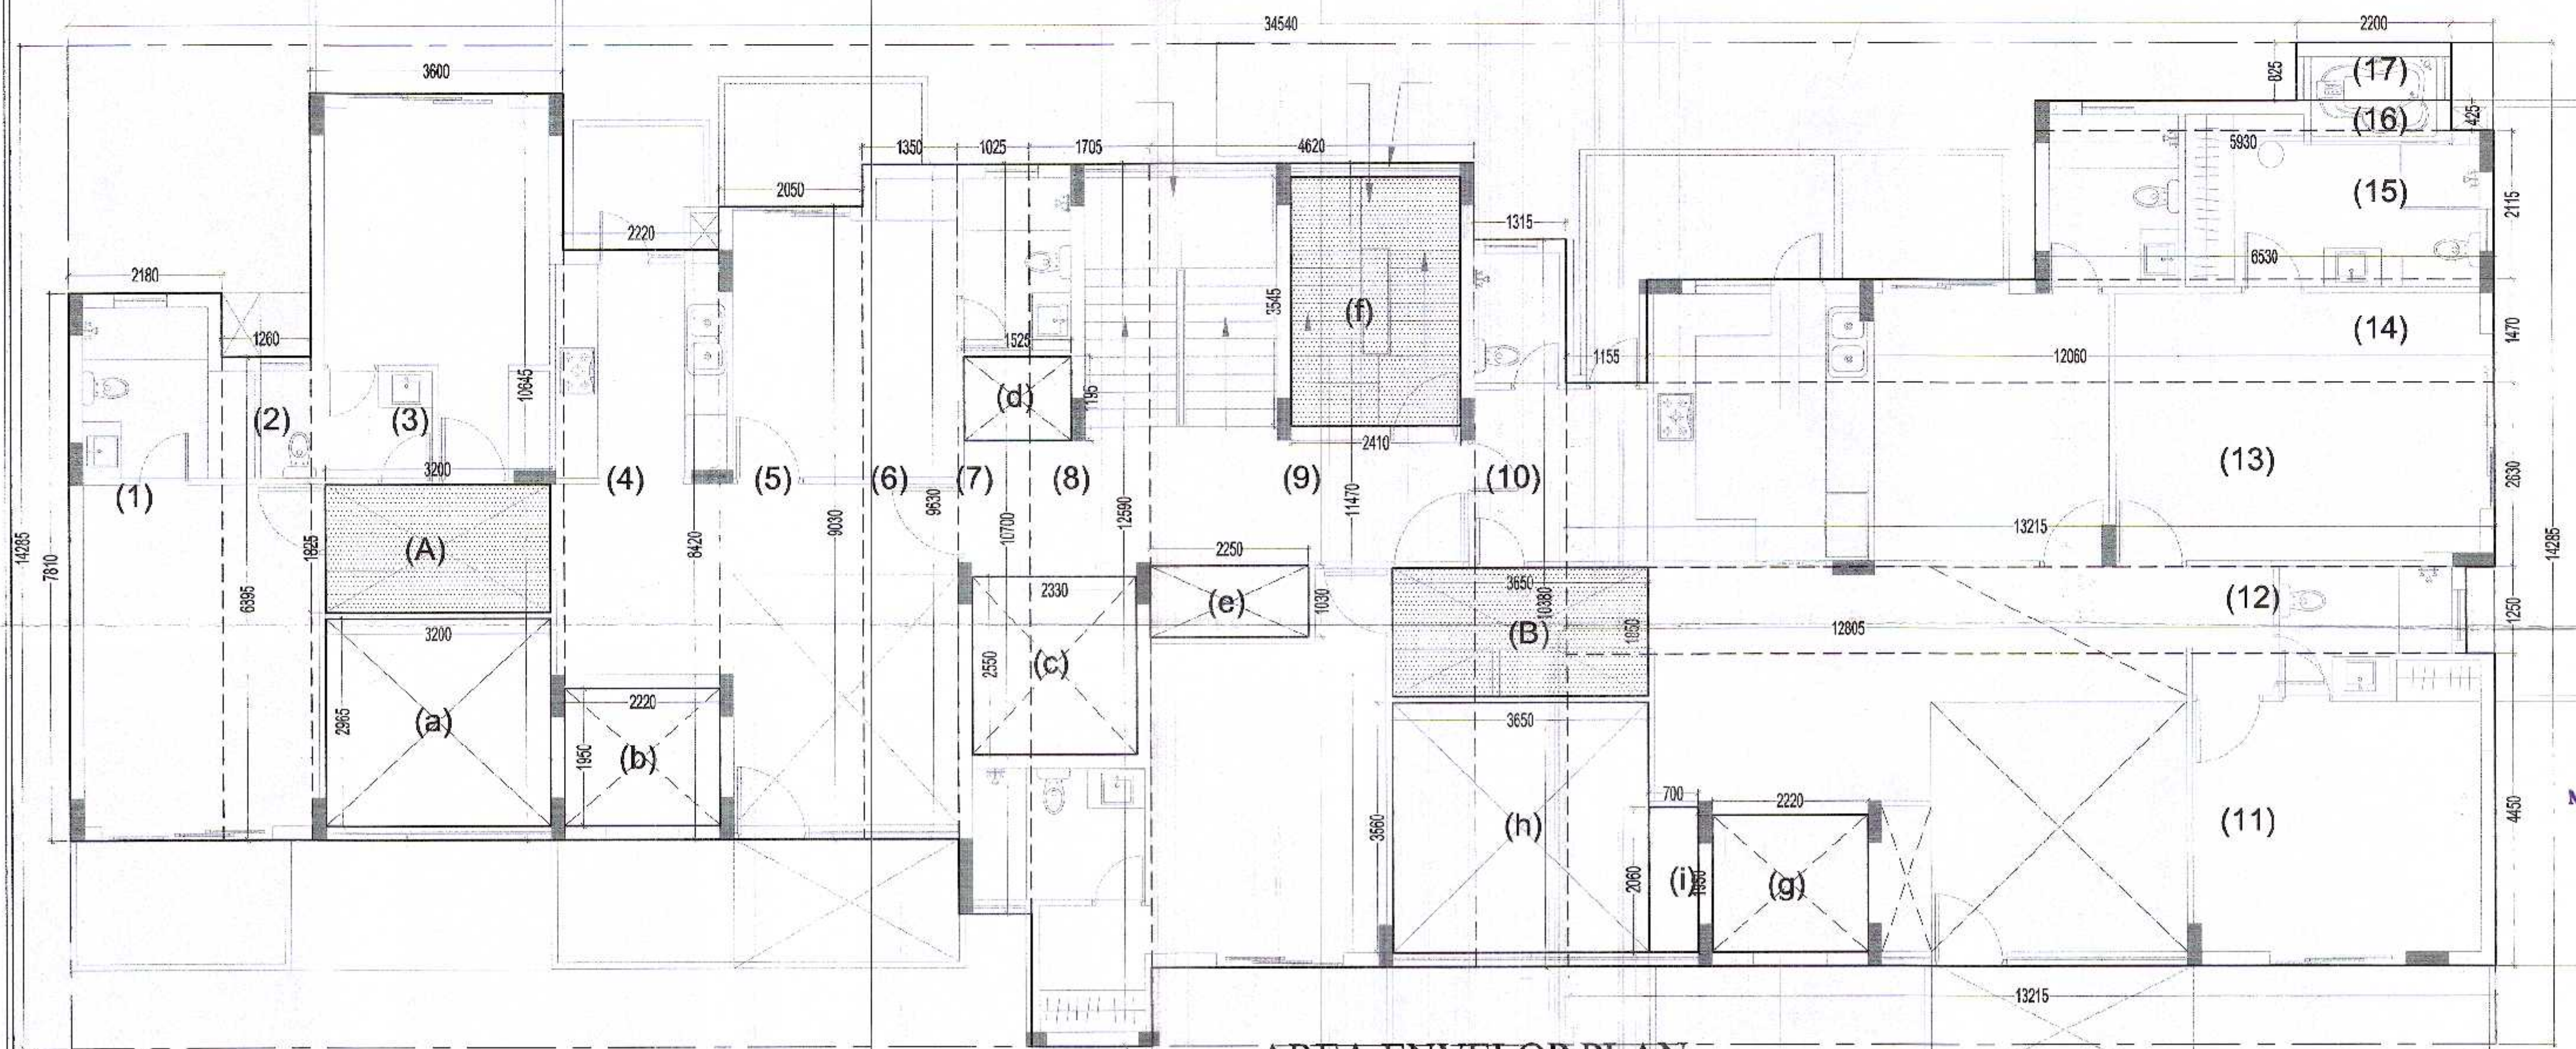AREA ENVELOP PLAN
TOWER -VS-10 & 11
1st Floor Plan

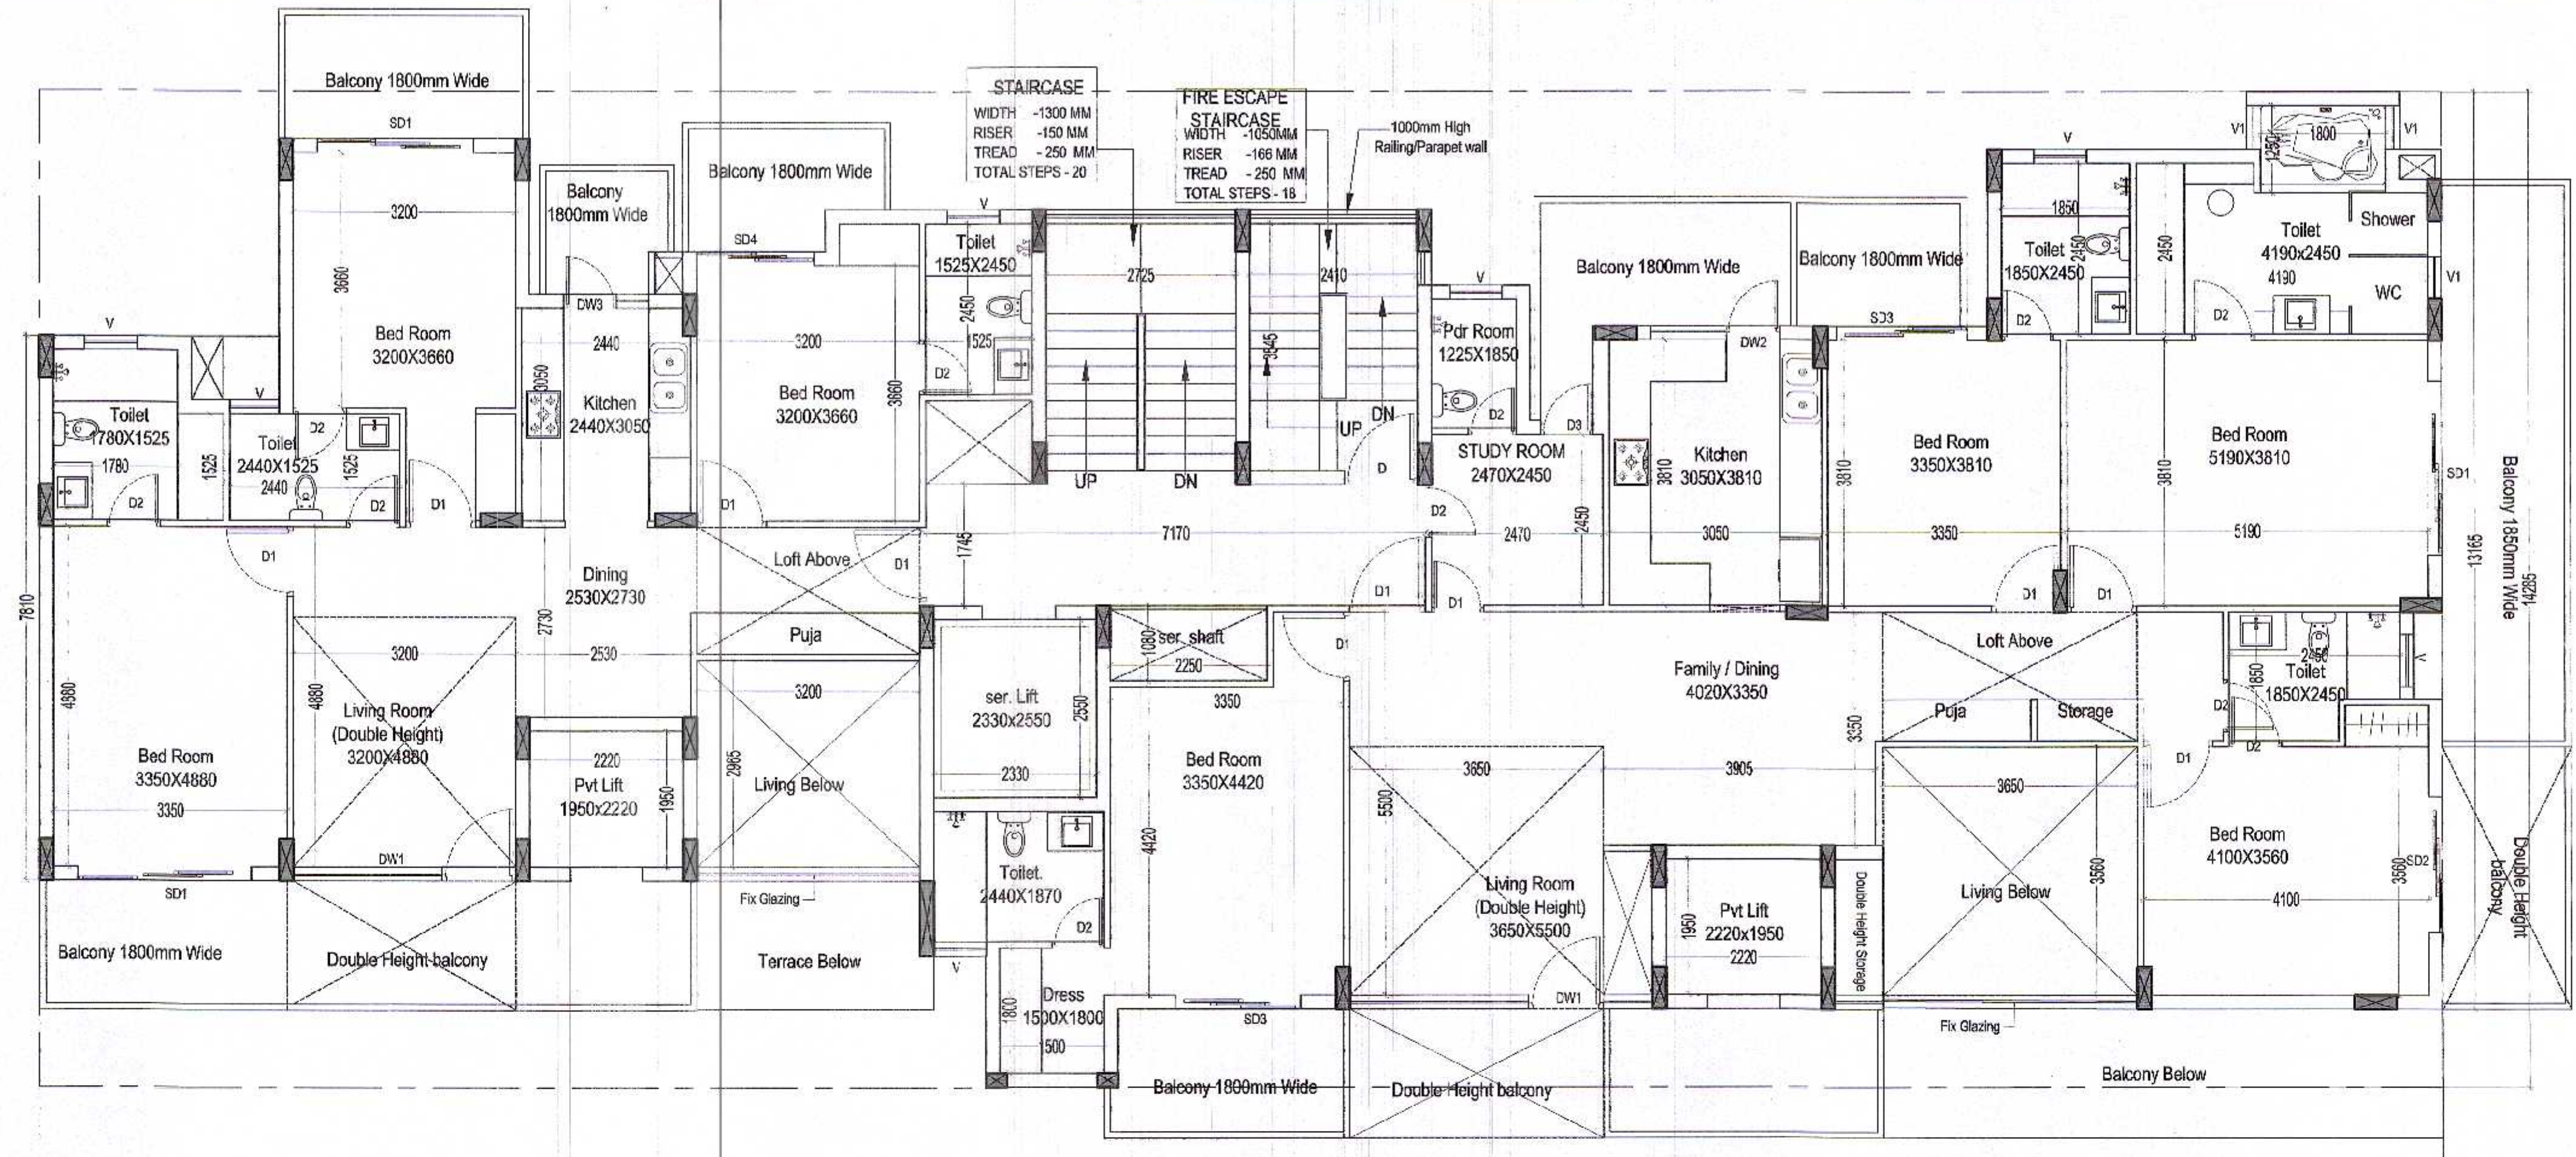

FLOOR PLAN

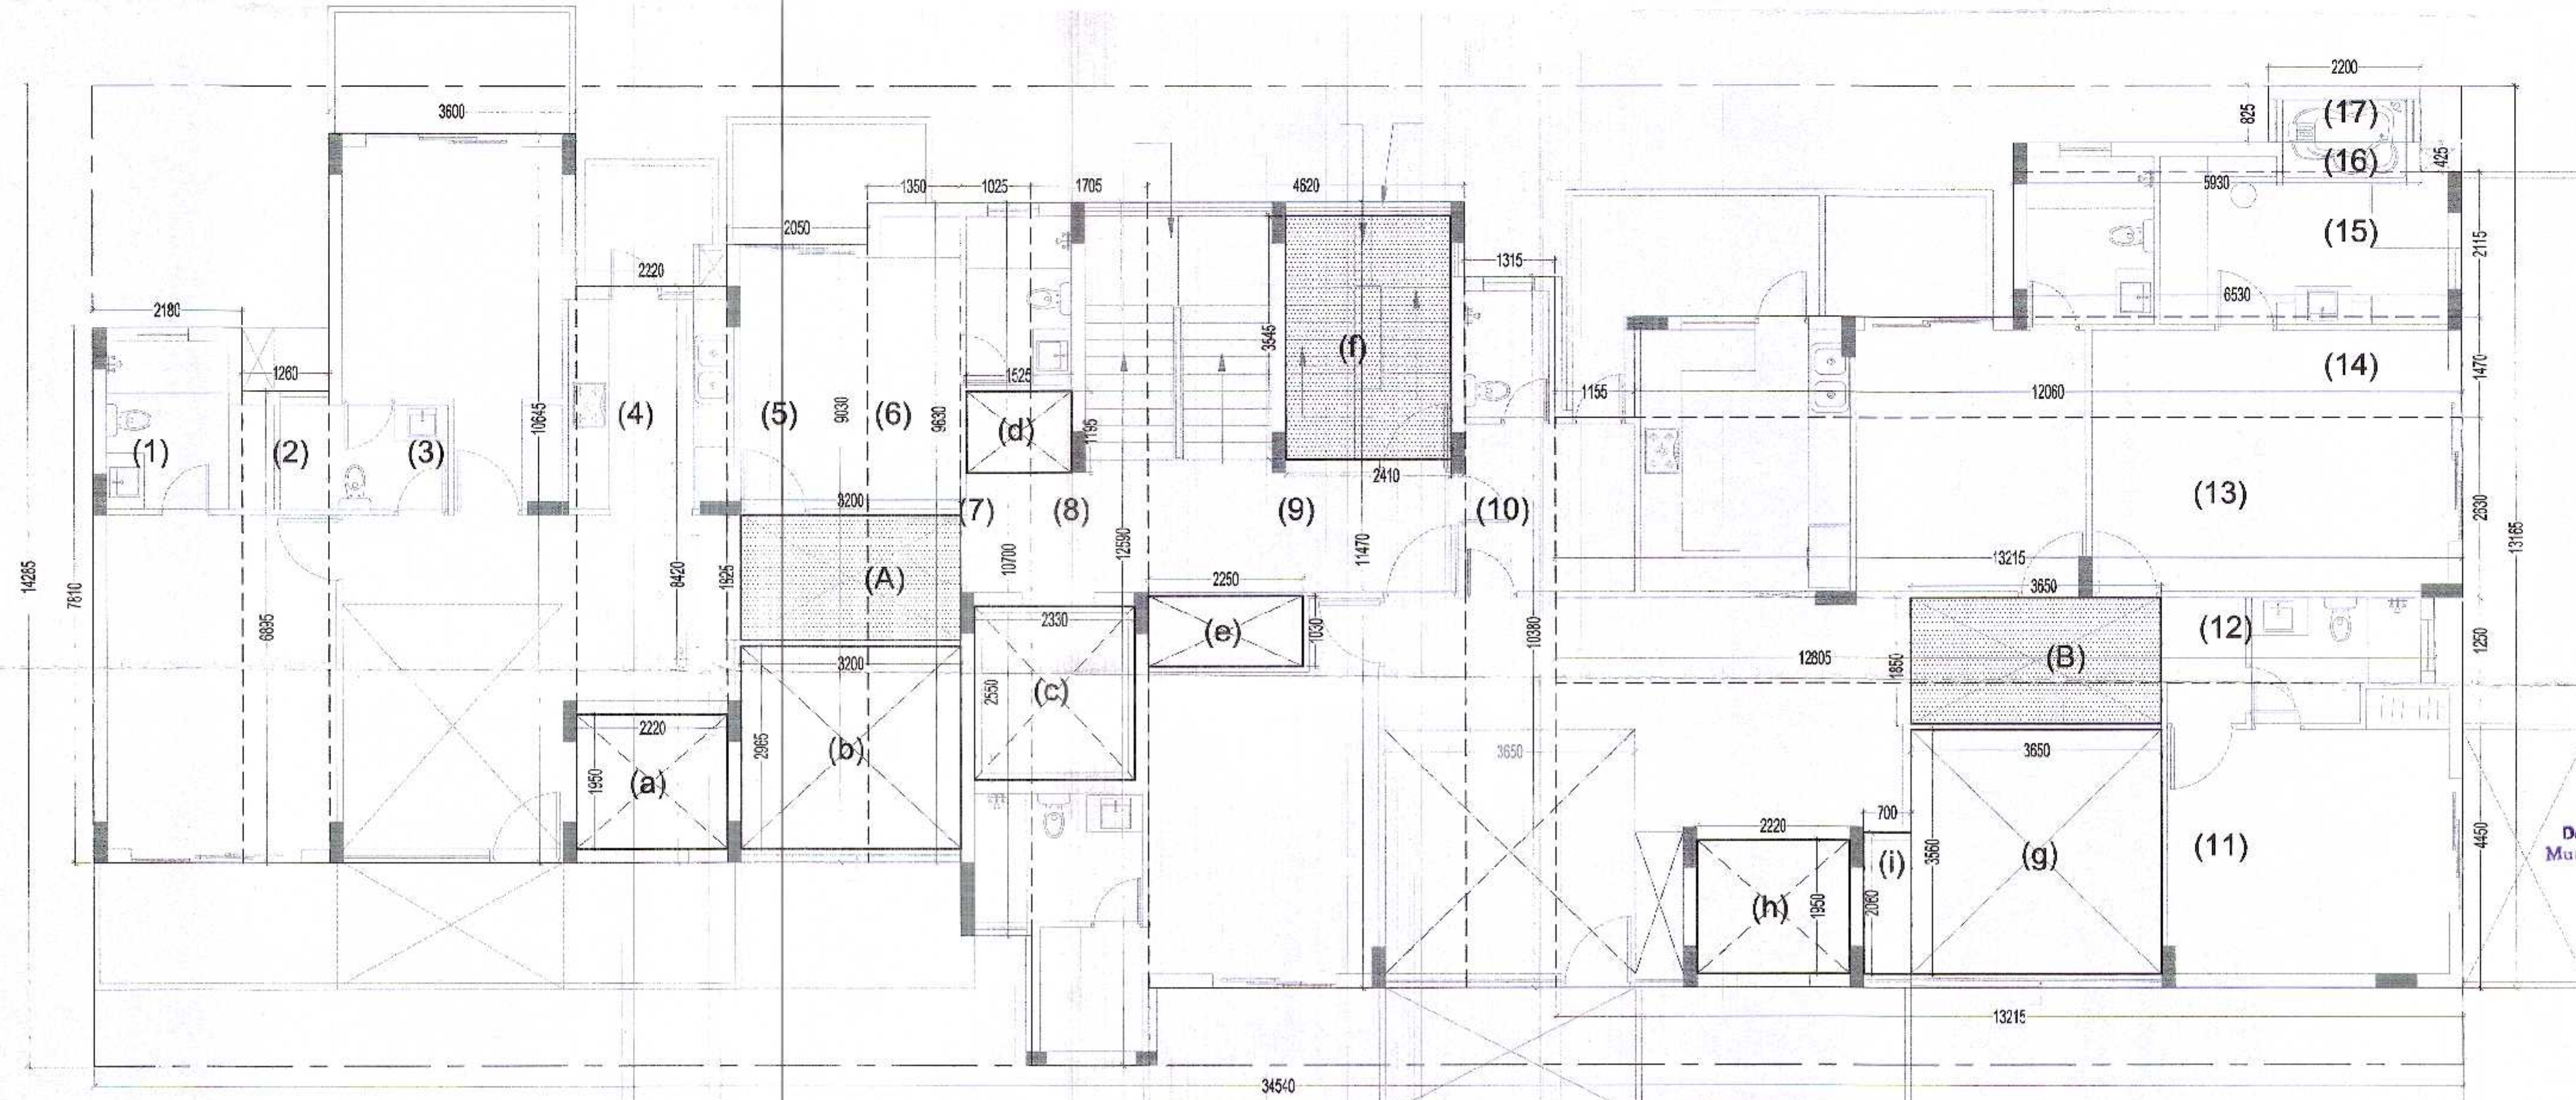

AREA ENVELOP PLAN
TOWER -VS-10 & 11
2nd Floor Plan

AREA STATEMENT

1	2.180	X	7.810	17.026
2	1.260	X	6.895	8.688
3	3.600	X	10.645	38.322
4	2.220	X	8.420	18.692
5	2.050	X	9.030	18.512
6	1.350	X	9.630	13.001
7	1.025	X	10.700	10.968
8	1.705	X	12.590	21.466
9	4.620	X	11.470	52.991
10	1.315	X	10.380	13.650
11	13.215	X	4.450	58.807
12	12.805	X	1.250	16.006
13	13.215	X	2.630	34.755
14	12.060	X	1.470	17.728
15	6.530	X	2.115	13.811
16	5.930	X	0.425	2.520
17	2.200	X	0.825	1.815
TOTAL AREA OF (A)=				358.757

DEDUCTION AREA

(a)	2.220	X	1.950	4.329
(b)	3.200	X	2.965	9.488
(c)	2.330	X	2.550	5.942
(d)	1.525	X	1.195	1.822
(e)	2.250	X	1.030	2.318
(f)	2.410	X	3.545	8.543
(g)	3.650	X	3.560	12.994
(h)	2.220	X	1.950	4.329
(i)	0.700	X	2.060	1.442
TOTAL AREA OF (B)=				51.207
AREA OF (B-BLOCK)				
TOTAL AREA OF (A)=				358.757
TOTAL AREA OF (B)=				51.207
TOTAL AREA OF (A-B)=				307.550

NON FAR

(A)	3.200	X	1.825	5.840
(B)	3.650	X	1.850	6.753
(f)	2.410	X	3.545	8.543
TOTAL AREA=				21.136

SCHEDULE OF OPENING

SL.NO.	TYPE	SIZE	SILL LVL.	LINTEL LVL.
1.	DW1	3200x2500	0.0	2500
2.	DW2	1850x2500	0.0	2500
3.	DW3	1240x2500	0.0	2500
4.	SD1	2800x2500	0.0	2500
5.	SD2	1940x2500	0.0	2500
6.	SD3	1800x2500	0.0	2500
7.	SD4	1680x2500	0.0	2500
8.	D	1050x2100	0.0	2100
9.	D1	1000x2100	0.0	2100
10.	D2	750x2100	0.0	2100
11.	D3	750x2500	0.0	2500
12.	V	750x1200	800	2100
13.	V1	600x1200	900	2100

REVISED SUBMISSION DRAWINGS FOR PROPOSED GROUP HOUSING ON PLOT NO - 02 AT SECTOR - 4 FARIDABAD (HARYANA)

OWNER: M/S RISE PROJECTS PVT. LTD.
 Architect: Ar. Rachit Sharma
 195, RAM VIHAR, DELHI-92, PHONE-011 26262626

DRAWING TITLE: TOWER -VS-10 & 11 2nd Floor Plan
 SCALE: 1:75

ARCH. SEAL & SIG. RACHIT SHARMA
 B.Arch. MUDR
 COA No.- CA/2002/30418

OWNERS SIG. for RISE PROJECTS PVT. LTD.
 Authorized Signatory

AREA STATEMENT				
1	2.530	X	1.725	4.364
2	3.440	X	3.040	10.458
3	7.870	X	6.290	49.502
4	9.110	X	2.130	19.404
5	1.350	X	6.890	9.302
6	1.025	X	10.700	10.968
7	1.705	X	10.700	18.244
8	4.620	X	11.470	52.991
9	1.315	X	10.380	13.650
10	1.155	X	8.330	9.621
11	7.760	X	9.040	70.150
12	1.860	X	3.250	6.045
13	3.400	X	2.030	6.902
14	3.400	X	2.950	10.030
TOTAL AREA OF (A)=				291.631
DEDUCTION AREA				
(a)	3.200	X	2.955	9.488
(b)	2.220	X	1.950	4.329
(c)	2.330	X	2.550	5.942
(d)	1.525	X	1.195	1.822
(e)	2.250	X	1.030	2.318
(f)	2.410	X	3.545	8.543
(g)	2.220	X	1.950	4.329
(h)	3.650	X	3.560	12.994
(i)	0.700	X	2.060	3.442
TOTAL AREA OF (B)=				51.207
AREA OF (B-BLOCK)				
TOTAL AREA OF (A)=				291.631
TOTAL AREA OF (B)=				51.207
TOTAL AREA OF (A-B)=				240.424

NON FAR				
(A)	3.200	X	1.825	5.840
(B)	3.650	X	1.850	6.753
(f)	2.410	X	3.545	8.543
TOTAL AREA=				21.136

SCHEDULE OF OPENING				
SL.NO.	TYPE	SIZE	SILL LVL.	UNTEL LVL.
1.	DW1	3200x2500	0.0	2500
2.	DW2	1850x2500	0.0	2500
3.	DW3	1240x2500	0.0	2500
4.	SD1	2500x2500	0.0	2500
5.	SD2	1940x2500	0.0	2500
6.	SD3	1800x2500	0.0	2500
7.	SD4	1680x2500	0.0	2500
8.	D	1050x2100	0.0	2100
9.	D1	1000x2100	0.0	2100
10.	D2	750x2100	0.0	2100
11.	D3	750x2500	0.0	2500
12.	V	750x1200	900	2100
13.	V4	600x1200	900	2100

REVISED SUBMISSION DRAWINGS FOR PROPOSED GROUP HOUSING ON PLOT NO - 02 AT SECTOR 41, FARIDABAD (HARYANA)

OWNER: MIS RISE PROJECTS PVT. LTD.

ARCHITECT: Ar. Rachit Sharma

195, RAM VIHAR, DELHI-92, PHONE-011-42518322

DRAWING TITLE: TOWER - VS - 10 & 11

3rd Floor

NORTH

SCALE


1:75

ARCH. SEAL & SIG.


OWNERS SIG.


RACHIT SHARMA

GOA No. CA/2002/30415

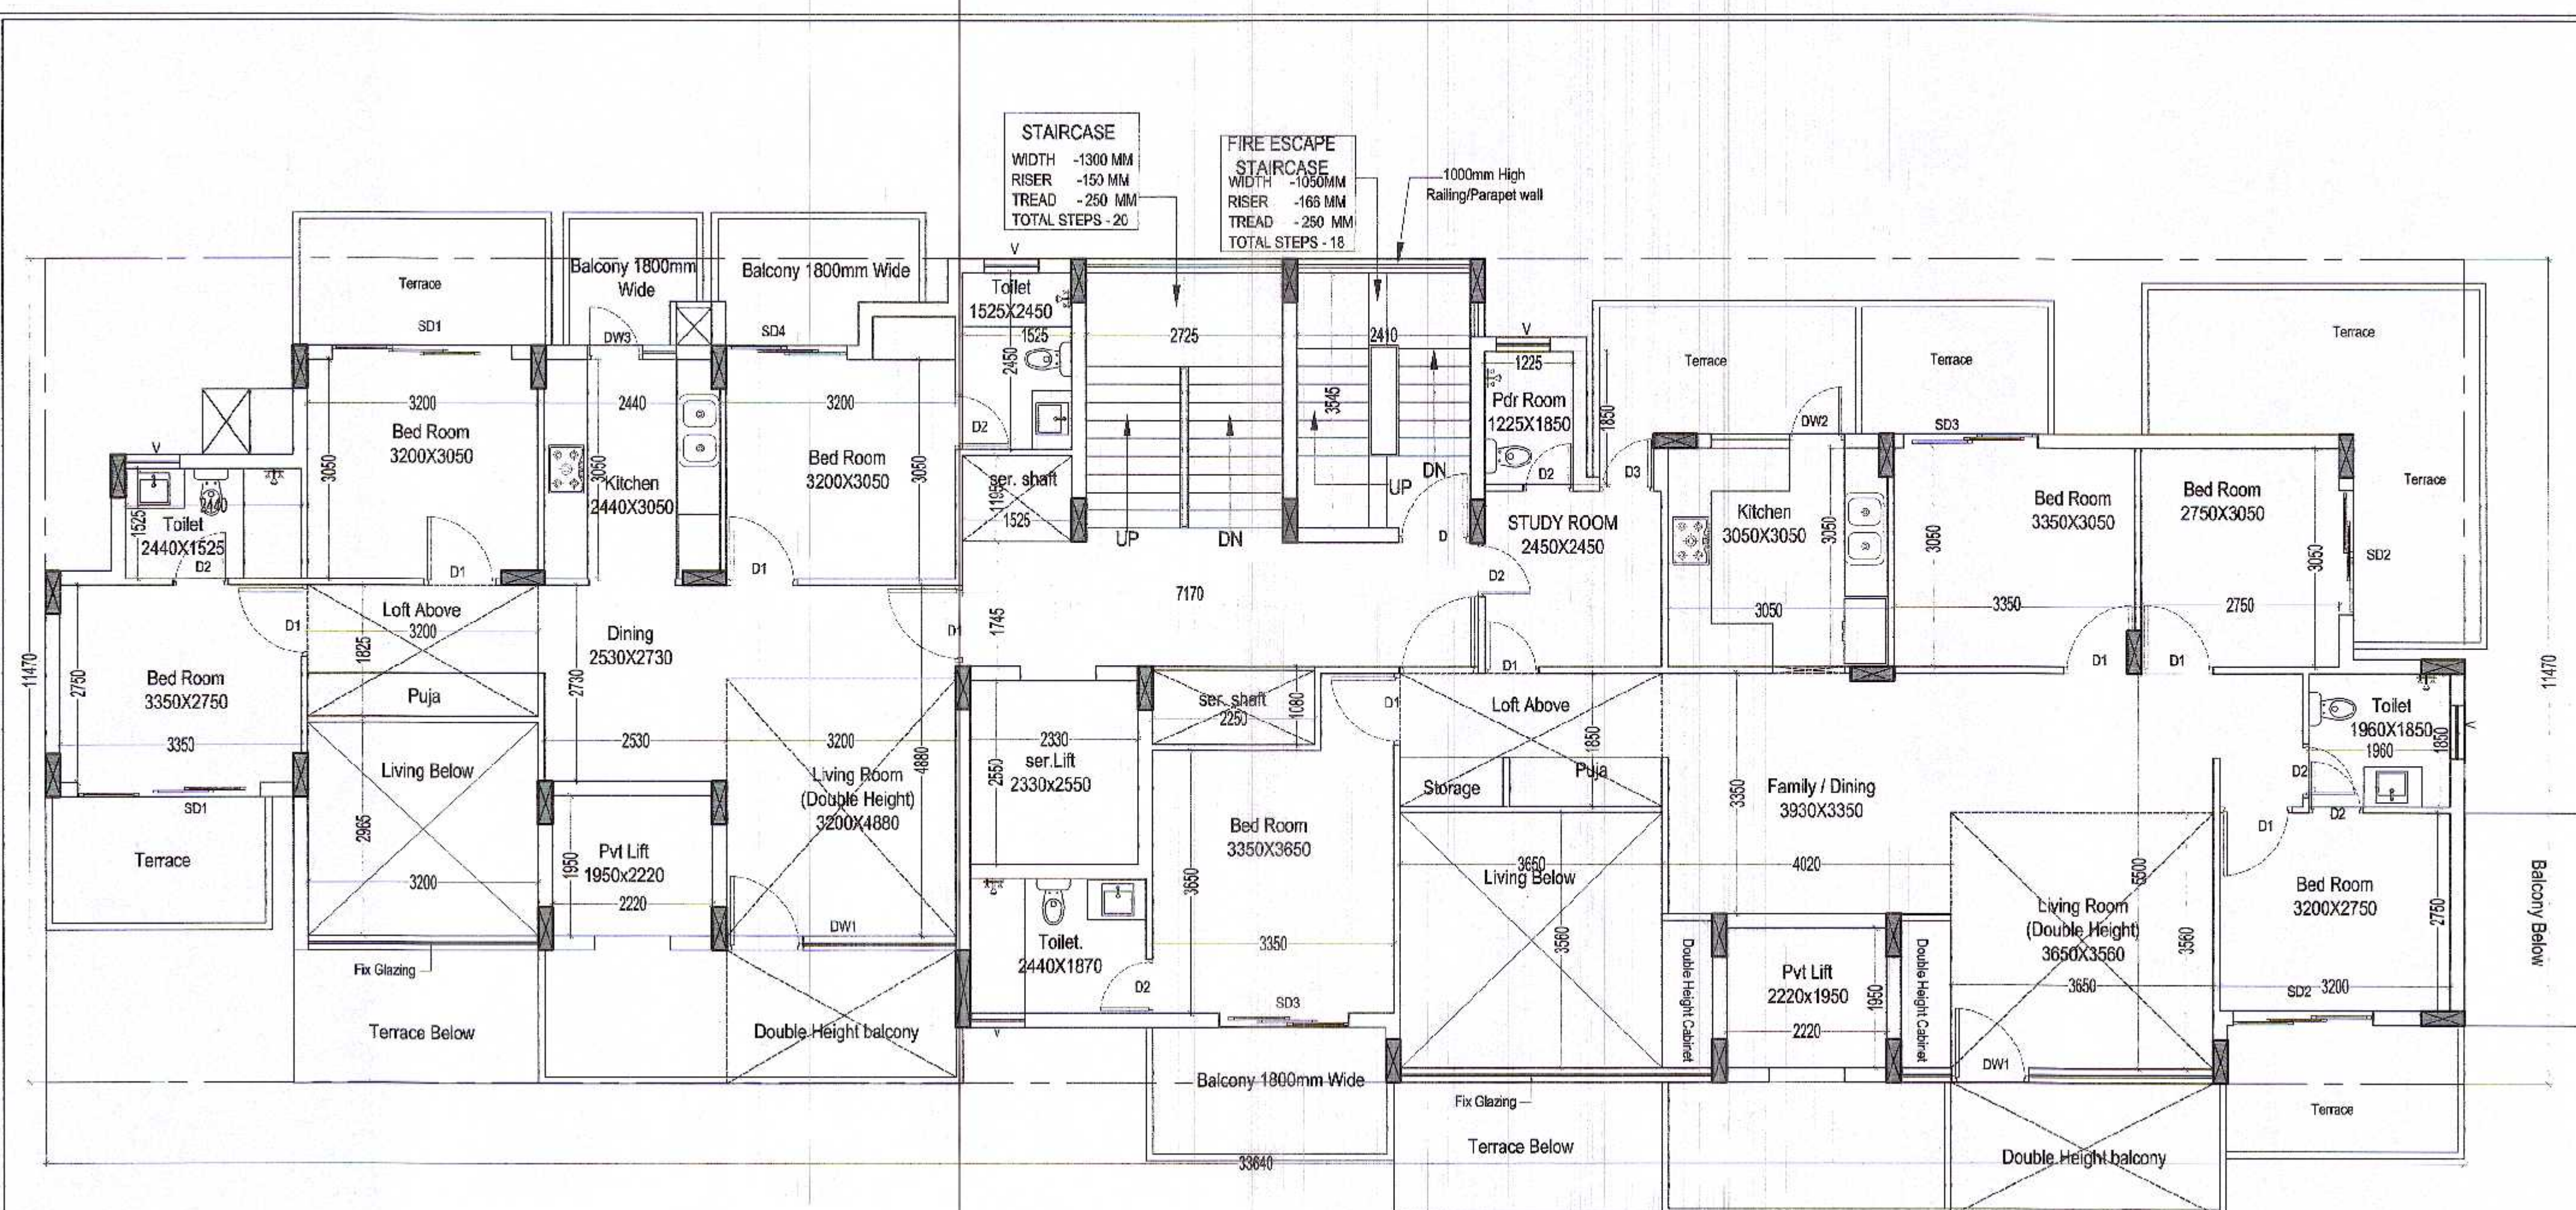


FLOOR PLAN

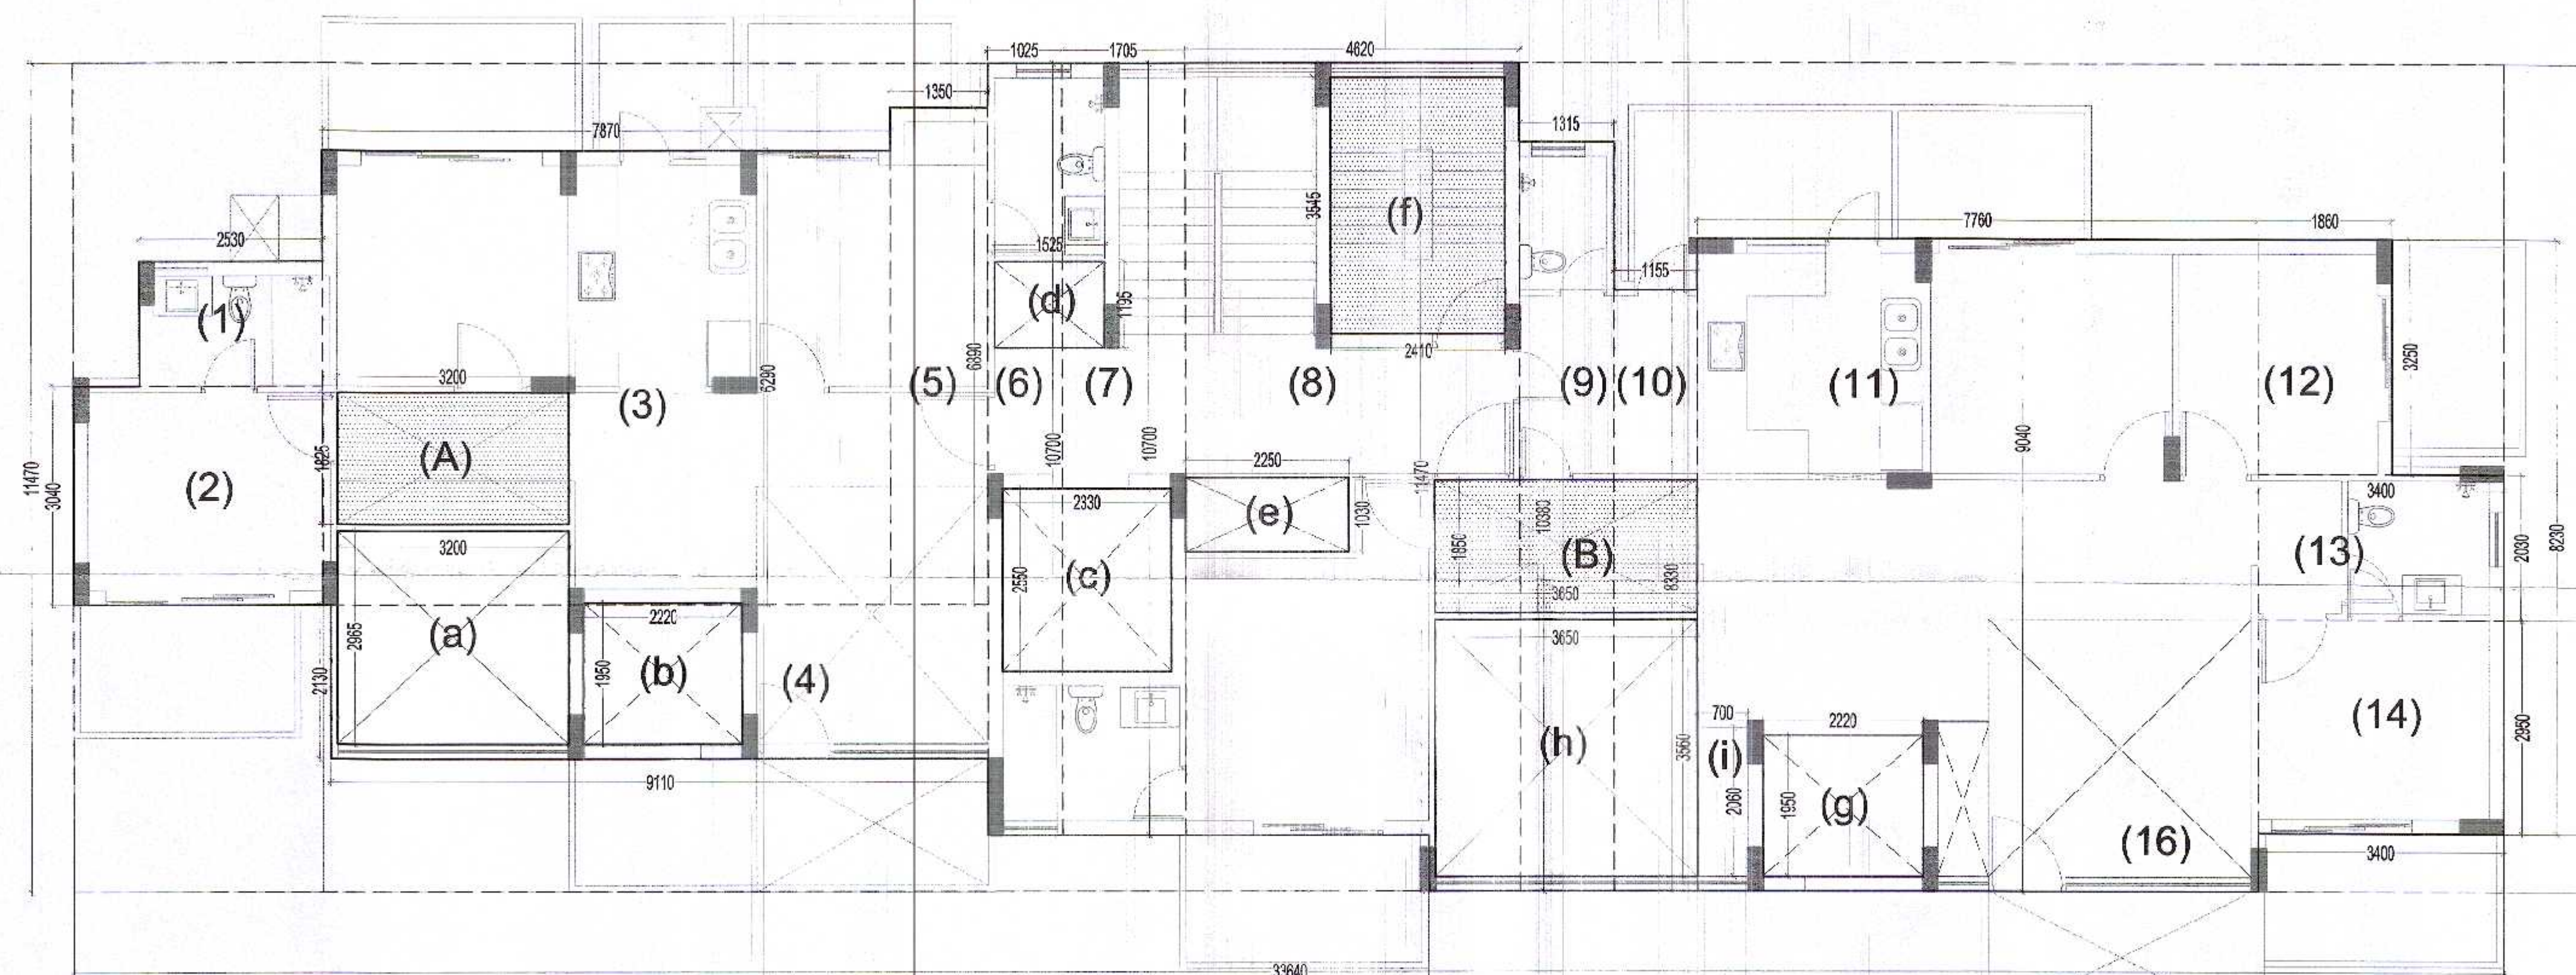TOWER - VS - 10 & 11
3rd Floor
AREA ENVELOP PLAN

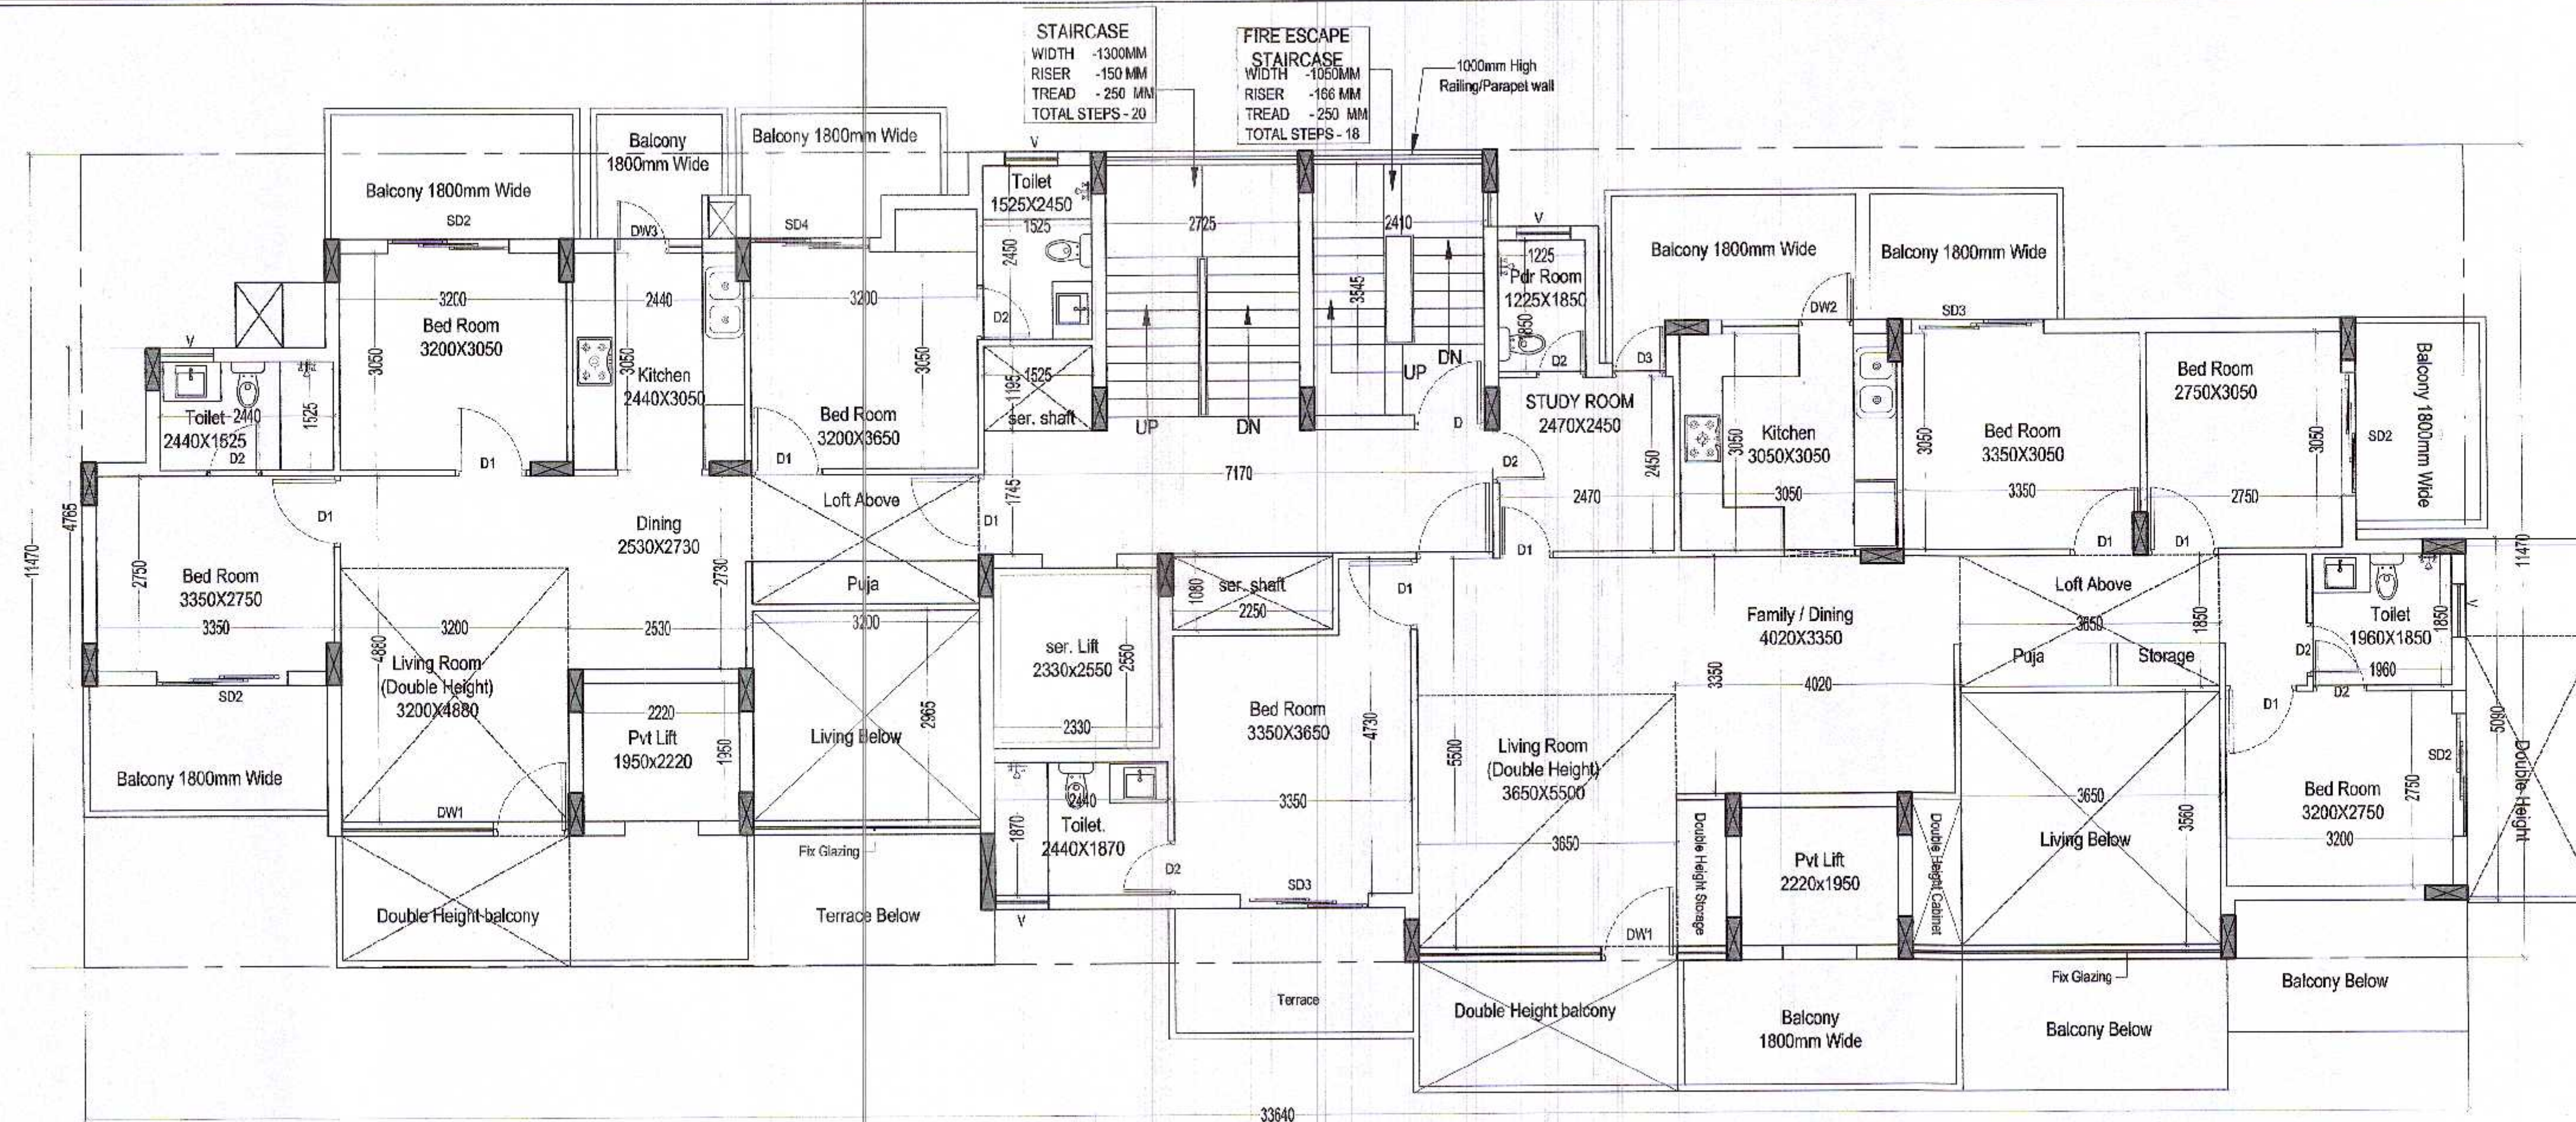

FLOOR PLAN

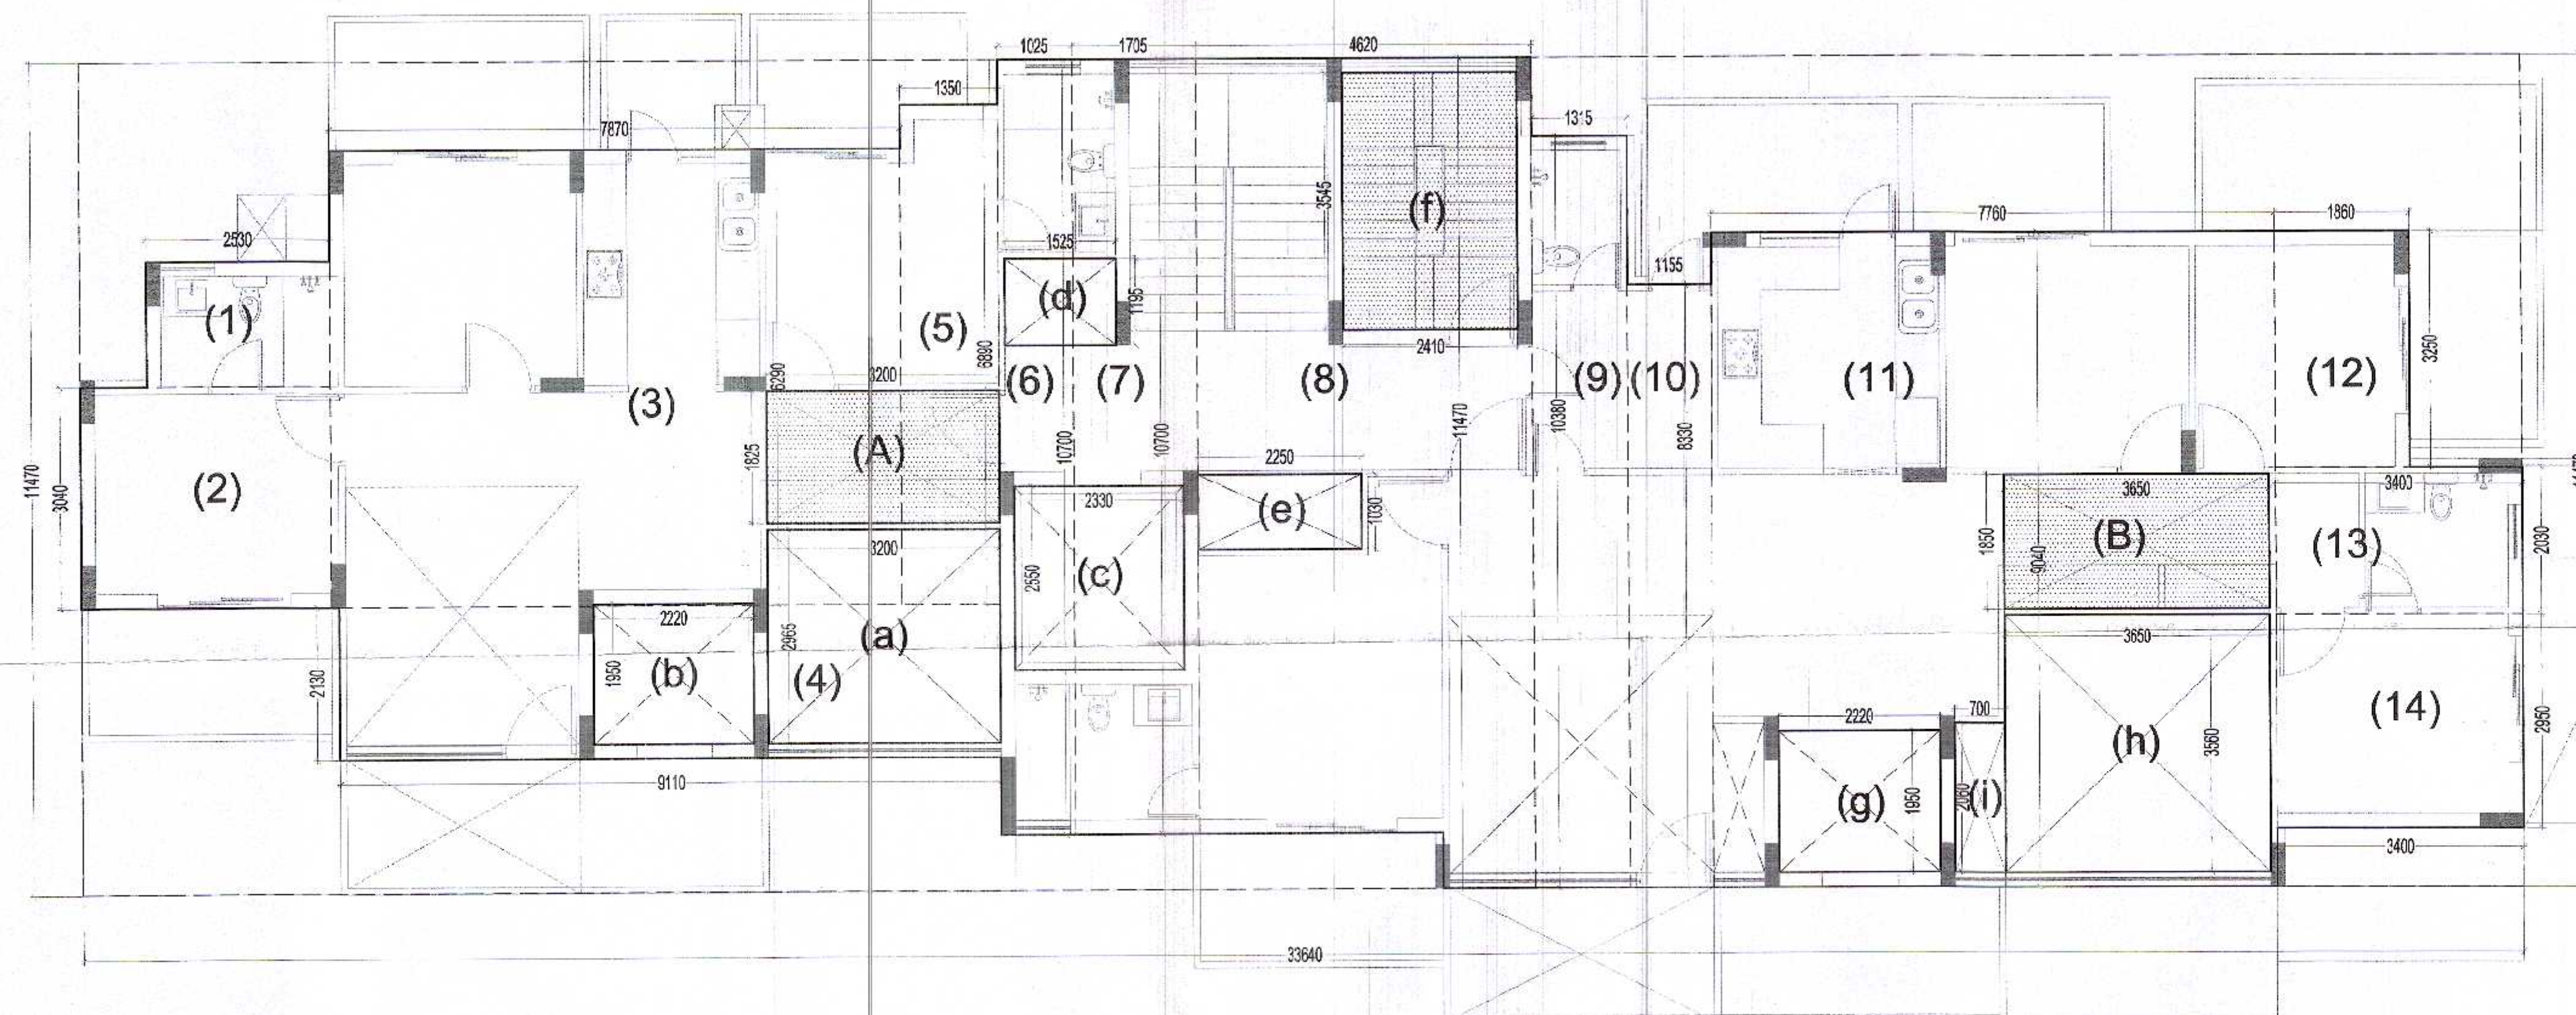

AREA ENVELOP PLAN

TOWER - 10 & 11
4th, 6th, & 8th

AREA STATEMENT

Sl. No.	Area	Unit	Area	Total
1	2.530	X	1.725	4.364
2	3.440	X	3.040	10.458
3	7.870	X	6.290	49.502
4	9.110	X	2.130	19.404
5	1.350	X	6.890	9.302
6	1.025	X	10.700	10.968
7	1.705	X	10.700	18.244
8	4.620	X	11.470	52.991
9	1.315	X	10.380	13.650
10	1.155	X	8.330	9.621
11	7.760	X	9.040	70.150
12	1.860	X	3.250	6.045
13	3.400	X	2.030	6.902
14	3.400	X	2.950	10.030
TOTAL AREA OF (A)=				291.631

DEDUCTION AREA

Sl. No.	Area	Unit	Area	Total
(a)	3.200	X	2.965	9.488
(b)	2.220	X	1.950	4.329
(c)	2.330	X	2.550	5.942
(d)	1.525	X	1.195	1.822
(e)	2.250	X	1.030	2.318
(f)	2.410	X	3.545	8.543
(g)	2.220	X	1.950	4.329
(h)	3.650	X	3.560	12.994
(i)	0.700	X	2.050	1.442
TOTAL AREA OF (B)=				51.207
AREA OF (B-BLOCK)				
TOTAL AREA OF (A)=				291.631
TOTAL AREA OF (B)=				51.207
TOTAL AREA OF (A-B)=				240.424

NON FAR

Sl. No.	Area	Unit	Area	Total
(A)	3.200	X	1.825	5.840
(B)	3.650	X	1.850	6.753
(f)	2.410	X	3.545	8.543
TOTAL AREA=				21.136

SCHEDULE OF OPENING

Sl. No.	Type	Size	Sill Lvl.	Lintel Lvl.
1.	DW1	3200x2500	0.0	2500
2.	DW2	1800x2500	0.0	2500
3.	DW3	1240x2500	0.0	2500
4.	SD1	2500x2500	0.0	2500
5.	SD2	1940x2500	0.0	2500
6.	SD3	1800x2500	0.0	2500
7.	SD4	1680x2500	0.0	2500
8.	D	1050x2100	0.0	2100
9.	D1	1000x2100	0.0	2100
10.	D2	750x2100	0.0	2100
11.	D3	750x2500	0.0	2500
12.	V	750x1200	900	2100
13.	V1	600x1200	900	2100

REVISED SUBMISSION DRAWINGS FOR PROPOSED GROUP
HOUSING ON PLOT NO - 02 AT SECTOR-41, FARIDABAD (HARYANA)Deputy Town Planner
Municipal Corporation
FARIDABAD

M/S RISE PROJECTS PVT. LTD.

ARCHITECT

Ar. Rachit Sharma

195, RAM VIHAR, DELHI-92, PHONE-011-42518322

DRAWING TITLE

TOWER - 10 & 11

4th, 6th, & 8th

NORTH

SCALE

1:75

ARCH. SEAL & SIG

OWNERS SIG.

RACHIT SHARMA


B.Arch. MUDP

GOA No. - CA/2002/30415

for RISE PROJECTS PVT. LTD.

Authorized Signatory

2-2-21

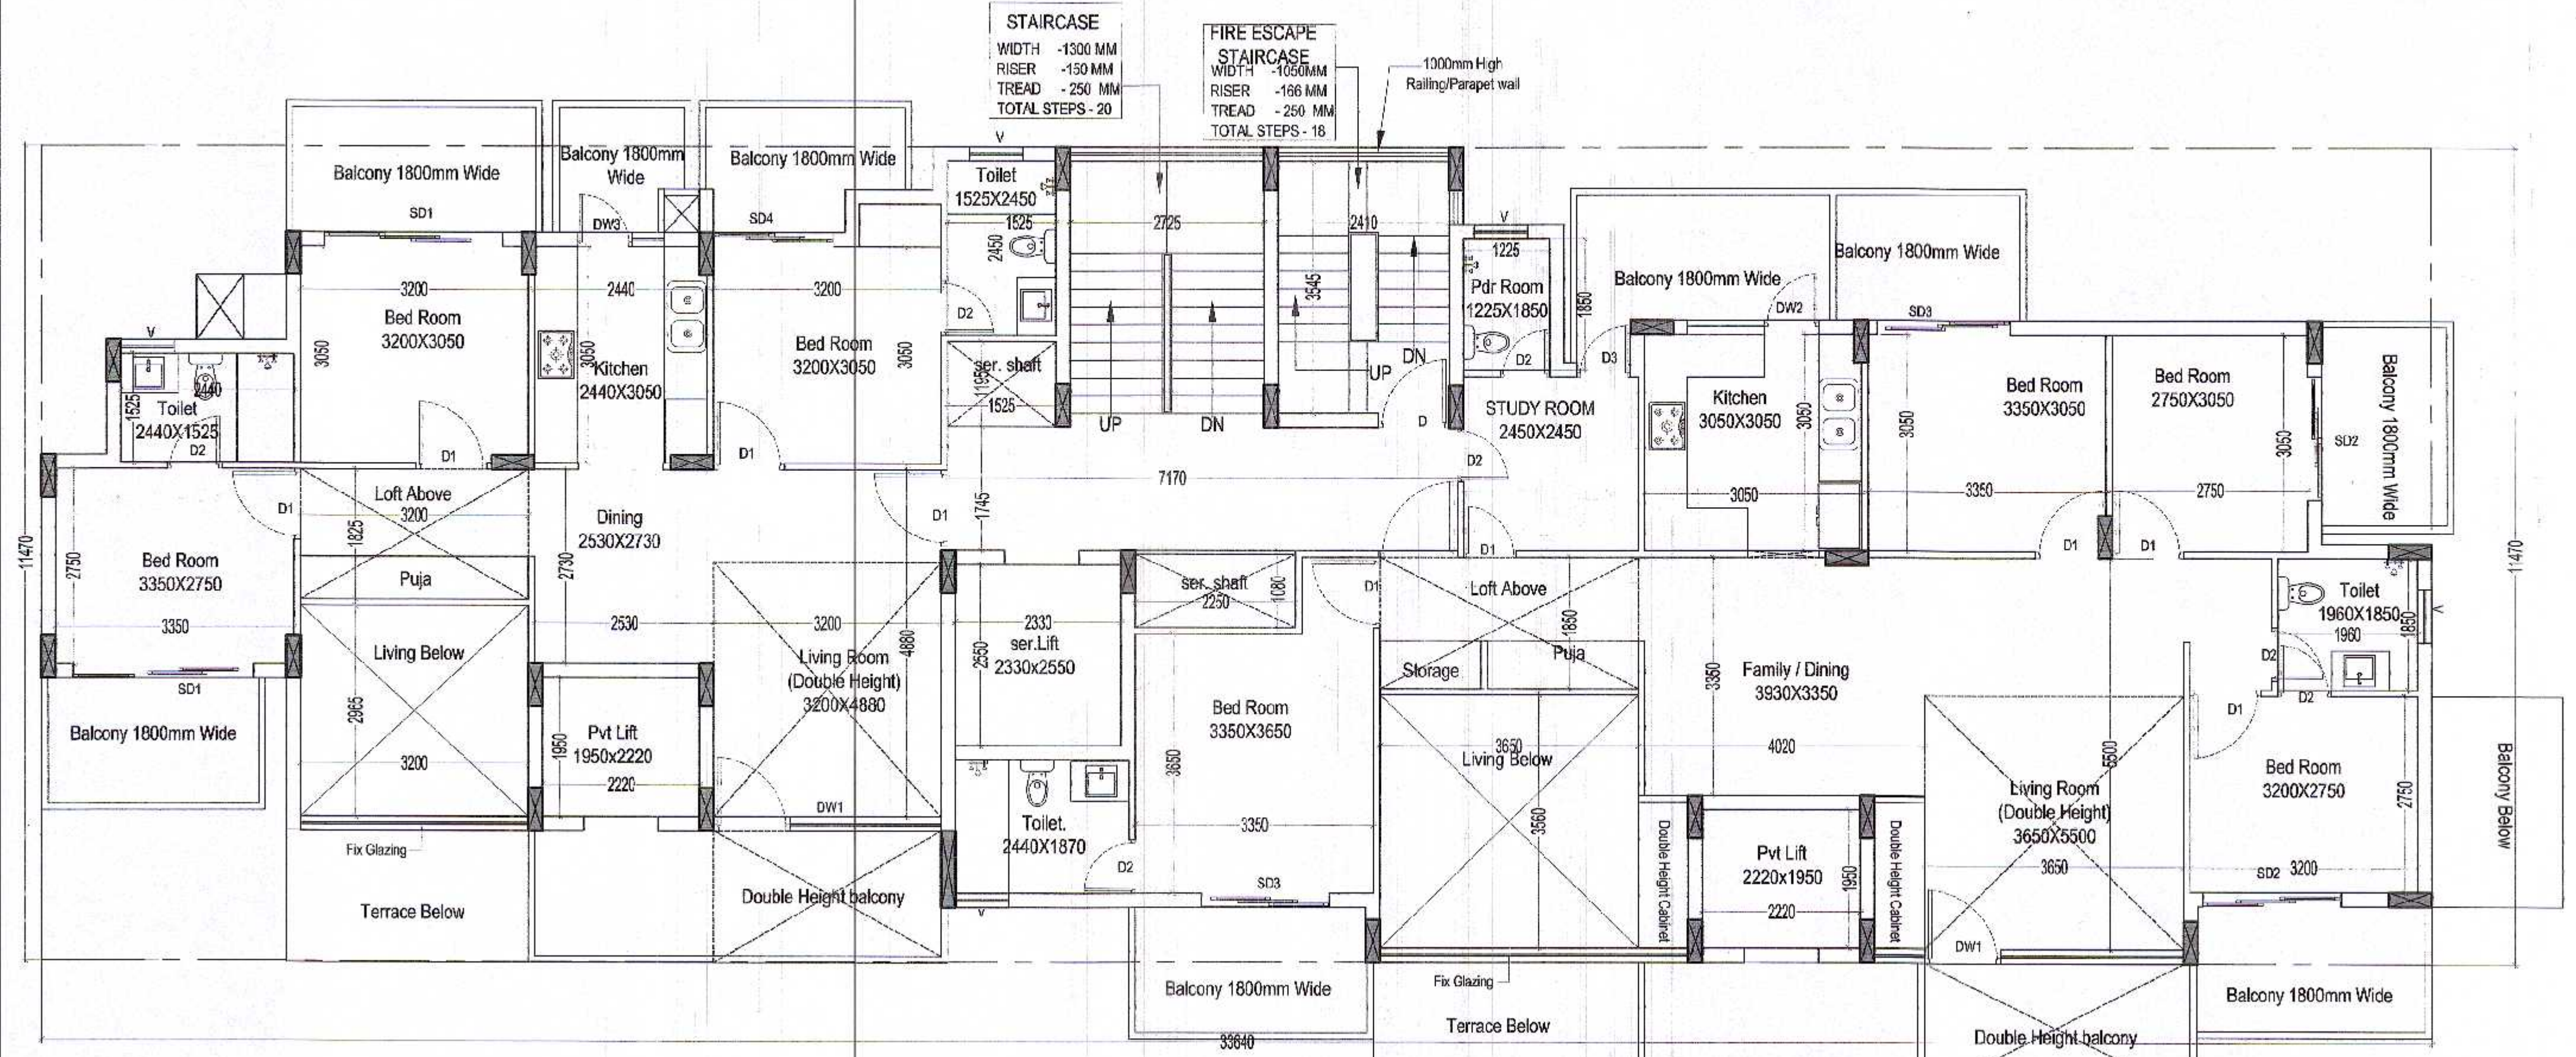

FLOOR PLAN

AREA STATEMENT

Sl. No.	Area	Unit	Value	Value
1	2.530	X	1.725	4.364
2	3.440	X	3.040	10.458
3	7.870	X	6.290	49.502
4	9.110	X	2.130	19.404
5	1.350	X	6.890	9.302
6	1.025	X	10.700	10.968
7	1.705	X	10.700	18.244
8	4.620	X	11.470	52.991
9	1.315	X	10.380	13.650
10	1.155	X	8.330	9.621
11	7.760	X	9.040	70.150
12	1.860	X	3.250	6.045
13	3.400	X	2.030	6.902
14	3.400	X	2.950	10.030
TOTAL AREA OF (A)=				291.631

DEDUCTION AREA

Sl. No.	Area	Unit	Value	Value
(a)	3.200	X	2.965	9.488
(b)	2.220	X	1.950	4.329
(c)	2.330	X	2.550	5.942
(d)	1.525	X	1.195	1.822
(e)	2.750	X	1.030	2.318
(f)	2.410	X	3.545	8.543
(g)	2.220	X	1.950	4.329
(h)	3.650	X	3.560	12.994
(i)	0.700	X	2.060	1.442
TOTAL AREA OF (B)=				51.207
AREA OF (B-BLOCK)				
TOTAL AREA OF (A)=				291.631
TOTAL AREA OF (B)=				51.207
TOTAL AREA OF (A-B)=				240.424

NON FAR

Sl. No.	Area	Unit	Value	Value
(A)	3.200	X	1.825	5.840
(B)	3.650	X	1.850	6.753
(f)	2.410	X	3.545	8.543
TOTAL AREA=				21.136


SCHEDULE OF OPENING

SL. NO.	TYPE	SIZE	SILL LVL.	INTEL LVL.
1.	DW1	3200x2500	0.0	2500
2.	DW2	1850x2500	0.0	2500
3.	DW3	1240x2500	0.0	2500
4.	SD1	2500x2500	0.0	2500
5.	SD2	1940x2500	0.0	2500
6.	SD3	1800x2500	0.0	2500
7.	SD4	1830x2500	0.0	2500
8.	D	1050x2100	0.0	2100
9.	D1	1000x2100	0.0	2100
10.	D2	750x2100	0.0	2100
11.	D3	750x2500	0.0	2500
12.	V	750x1200	900	2100
13.	V1	600x1200	900	2100


REVISED SUBMISSION DRAWINGS FOR PROPOSED GROUP HOUSING ON PLOT NO - 02 AT SECTOR-41, FARIDABAD (HARYANA)

OWNER: **M/S RISE PROJECTS PVT. LTD.**
 PROJECT: **Joint Commission**
 ARCHITECT: **Ar. Rachit Sharma**
 195, RAM VIHAR, DELHI-92, PHONE-011-42515322

DRAWING TITLE: **TOWER - VS - 10 & 11 5th & 7th, FLOOR**
 NORTH: **SCALE**
 ARCH. SEAL & SIG. **RACHIT SHARMA**
 TOWER - VS - 10 & 11 5th & 7th, FLOOR
 OWNERS SIG. **M/S RISE PROJECTS PVT. LTD.**
 COA No. - CA/2002/30415
 Authorized Signatory

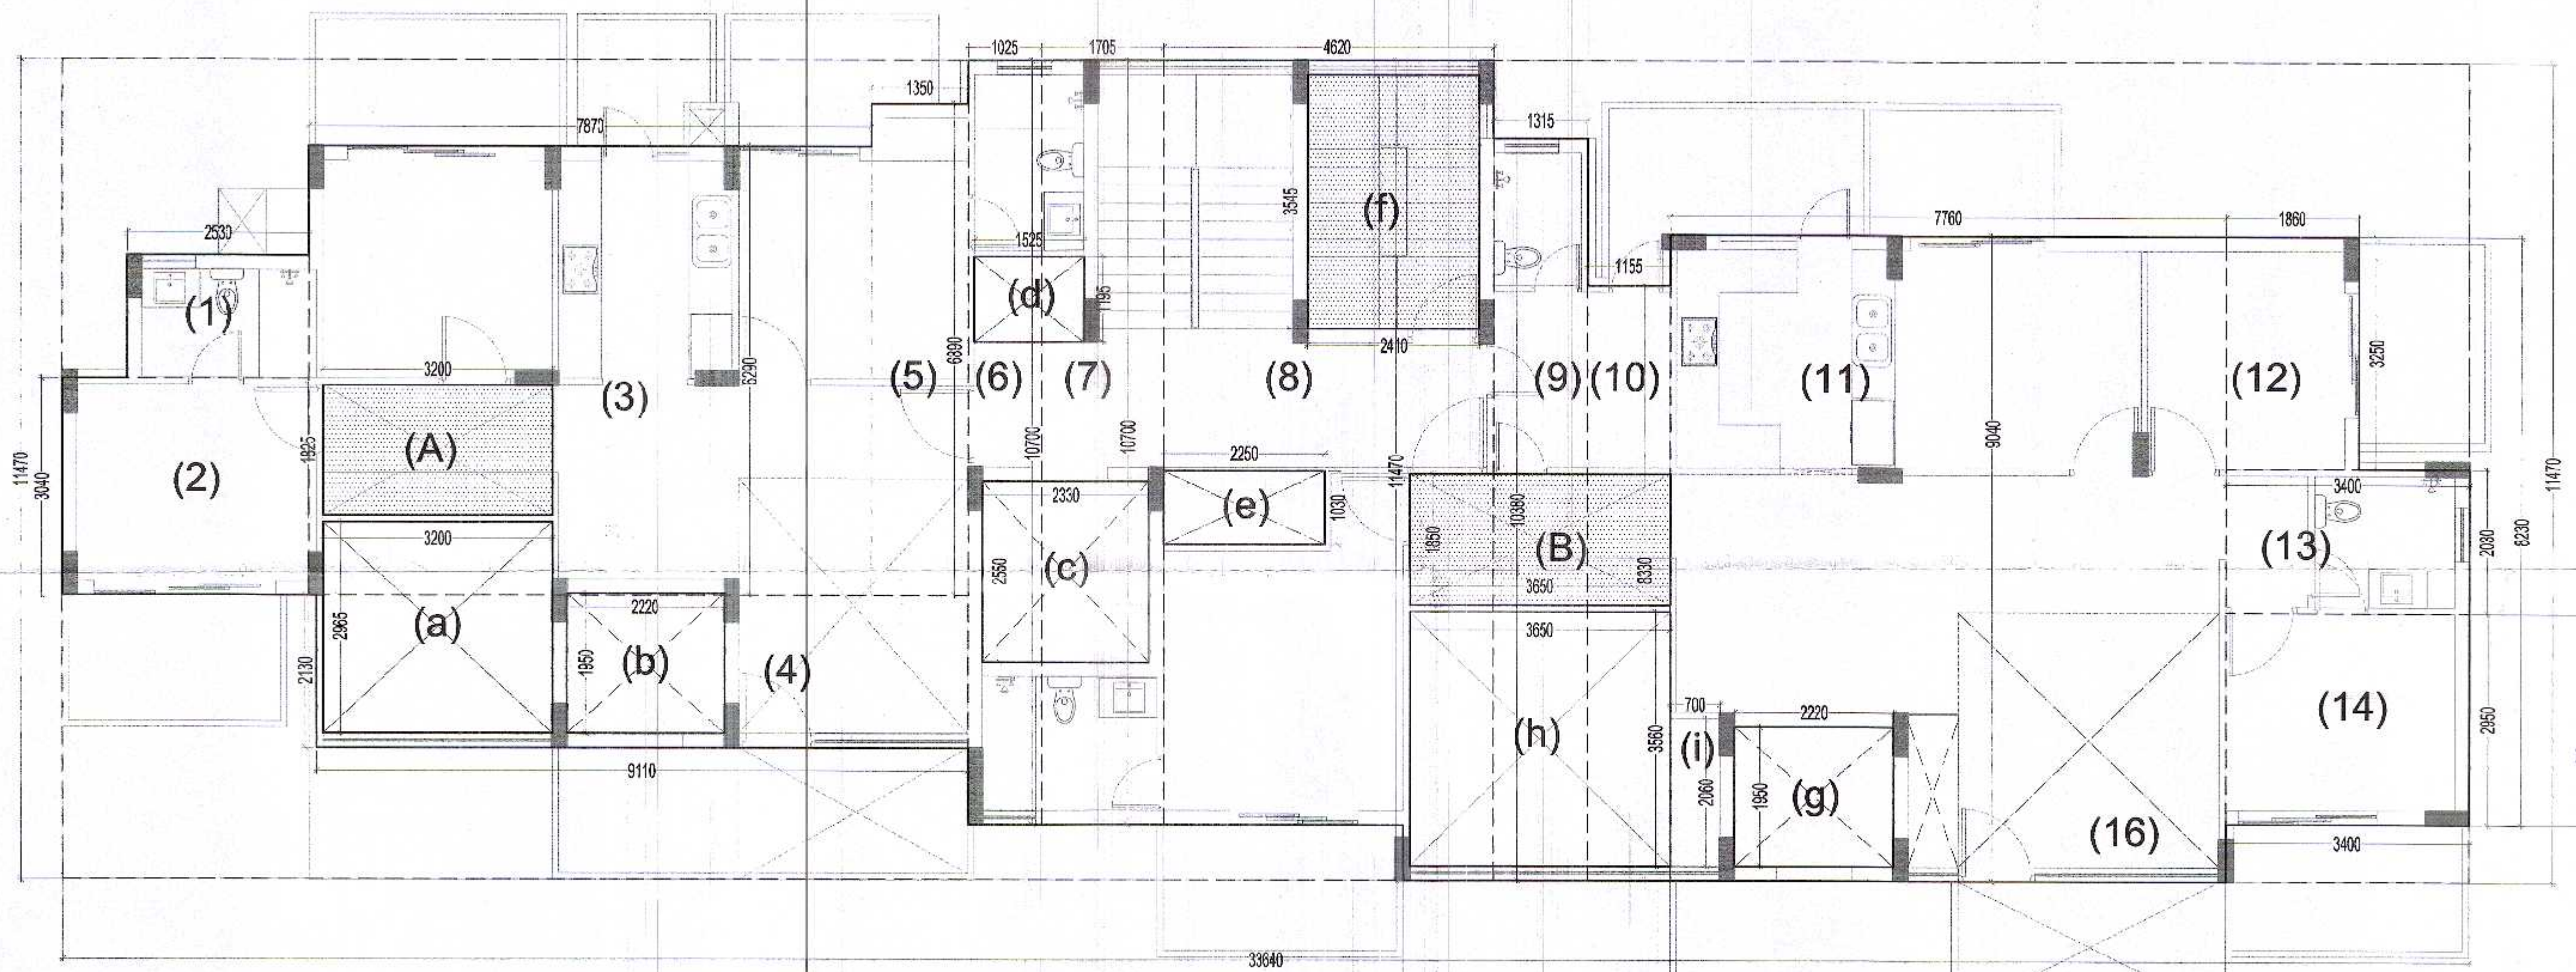

AREA ENVELOP PLAN
TOWER - VS - 10 & 11
5th & 7th, FLOOR

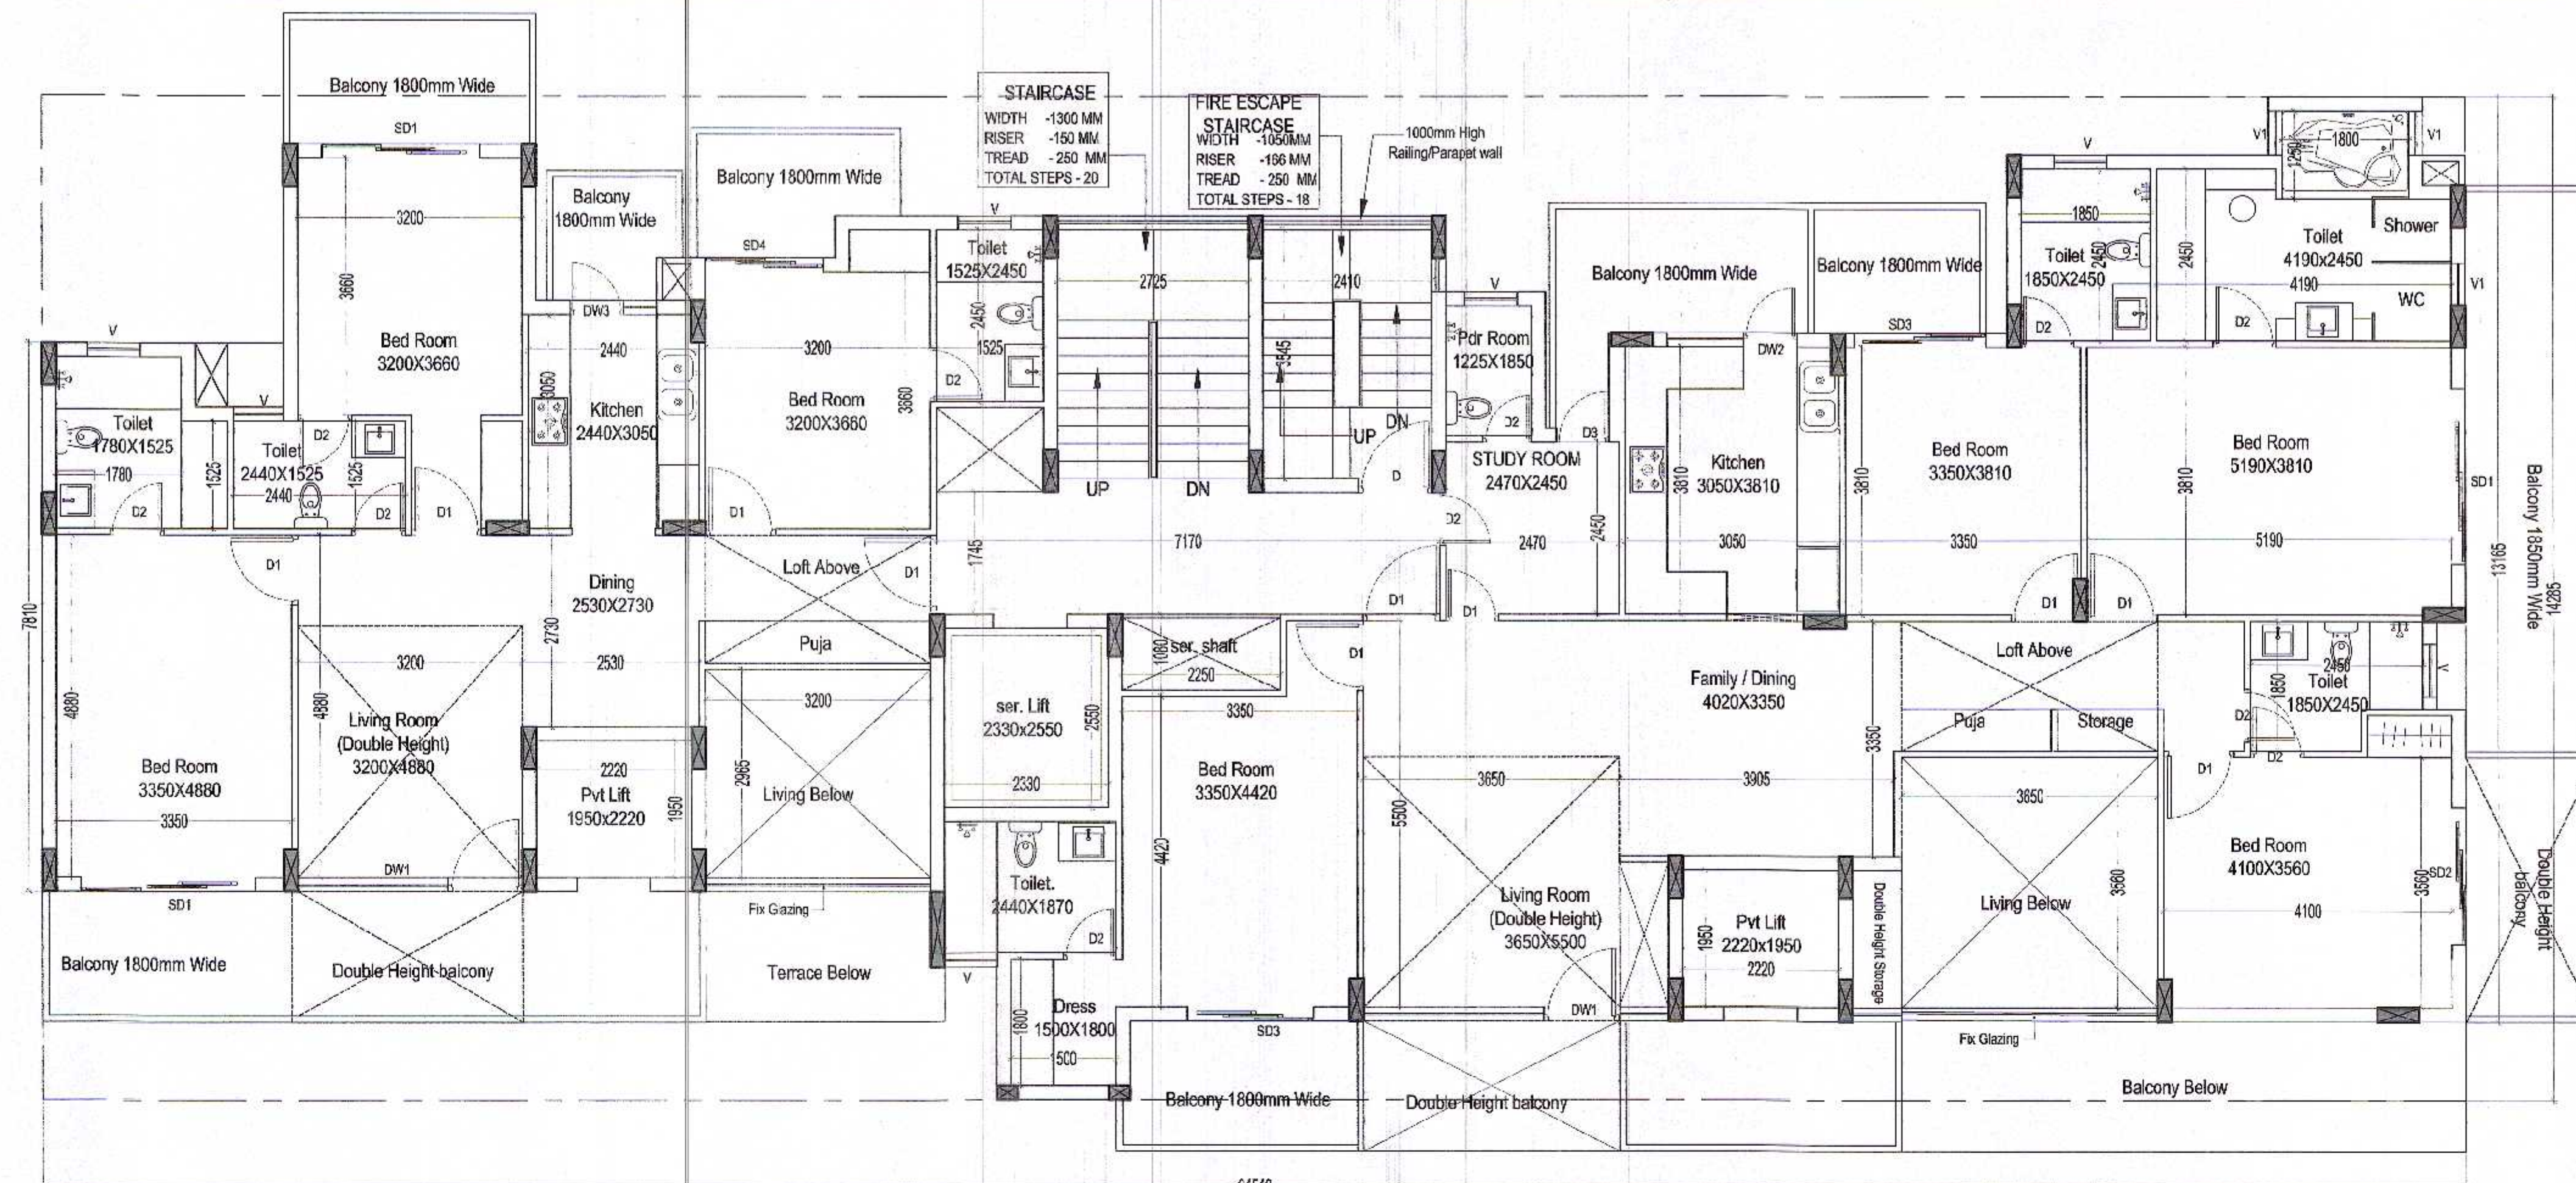

AREA STATEMENT

Sl. No.	Area	Unit	Area	Area
1	2.180	X	7.810	17.026
2	1.260	X	6.895	8.688
3	3.600	X	10.645	38.322
4	2.220	X	8.420	18.692
5	2.050	X	9.030	18.512
6	1.350	X	9.630	13.001
7	1.025	X	10.700	10.968
8	1.705	X	12.590	21.466
9	4.620	X	11.470	52.991
10	1.315	X	10.380	13.650
11	13.215	X	4.450	58.807
12	12.805	X	1.250	16.006
13	13.215	X	2.630	34.755
14	12.060	X	1.470	17.728
15	6.530	X	2.115	13.811
16	5.930	X	0.425	2.520
17	2.200	X	0.825	1.815
TOTAL AREA OF (A)=				358.757

DEDUCTION AREA

Sl. No.	Area	Unit	Area	Area
(a)	2.220	X	1.950	4.329
(b)	3.200	X	2.965	9.488
(c)	2.330	X	2.550	5.942
(d)	1.525	X	1.195	1.822
(e)	2.250	X	1.030	2.318
(f)	2.410	X	3.545	8.543
(g)	3.650	X	3.560	12.994
(h)	2.220	X	1.950	4.329
(i)	0.700	X	2.060	1.442
TOTAL AREA OF (B)=				51.207
AREA OF (B-BLOCK)				
TOTAL AREA OF (A)=				358.757
TOTAL AREA OF (B)=				51.207
TOTAL AREA OF (A-B)=				307.550

NON FAR

Sl. No.	Area	Unit	Area	Area
(A)	3.200	X	1.825	5.840
(B)	3.650	X	1.850	6.753
(f)	2.410	X	3.545	8.543
TOTAL AREA=				21.136

SCHEDULE OF OPENING

SL. NO.	TYPE	SIZE	SILL LVL.	LINTEL LVL.
1.	DW1	3200x2500	0.0	2500
2.	DW2	1850x2500	0.0	2500
3.	DW3	1240x2500	0.0	2500
4.	SD1	2500x2500	0.0	2500
5.	SD2	1940x2500	0.0	2500
6.	SD3	1800x2500	0.0	2500
7.	SD4	1680x2500	0.0	2500
8.	D	1050x2100	0.0	2100
9.	D1	1000x2100	0.0	2100
10.	D2	750x2100	0.0	2100
11.	D3	750x2500	0.0	2500
12.	V	750x1200	900	2100
13.	V1	600x1200	900	2100

REVISED SUBMISSION DRAWINGS FOR PROPOSED GROUP HOUSING ON PLOT NO - 02 AT SECTOR-41, FARIDABAD (HARYANA)

OWNER: M/S RISE PROJECTS PVT. Ltd.
TOWN PLANNER: RACHIT SHARMA
MUNICIPAL CORPORATION: FARIDABADARCHITECT: RACHIT SHARMA
195, RAM VIHAR, DELHI-92, PHONE-011-4251424DRAWING TITLE: TOWER -VS-10 & 11
8th, 10th, & 12th Floor PlanNORTH
SCALE: 1:75ARCH. SEAL & SIG. RACHIT SHARMA
B.Arch. MUDP
COA No.- CA/2002/30415
OWNERS SIG. for RISE PROJECTS PVT. LTD.
Authorized Signatory