




RIGHT SIDE ELEVATION

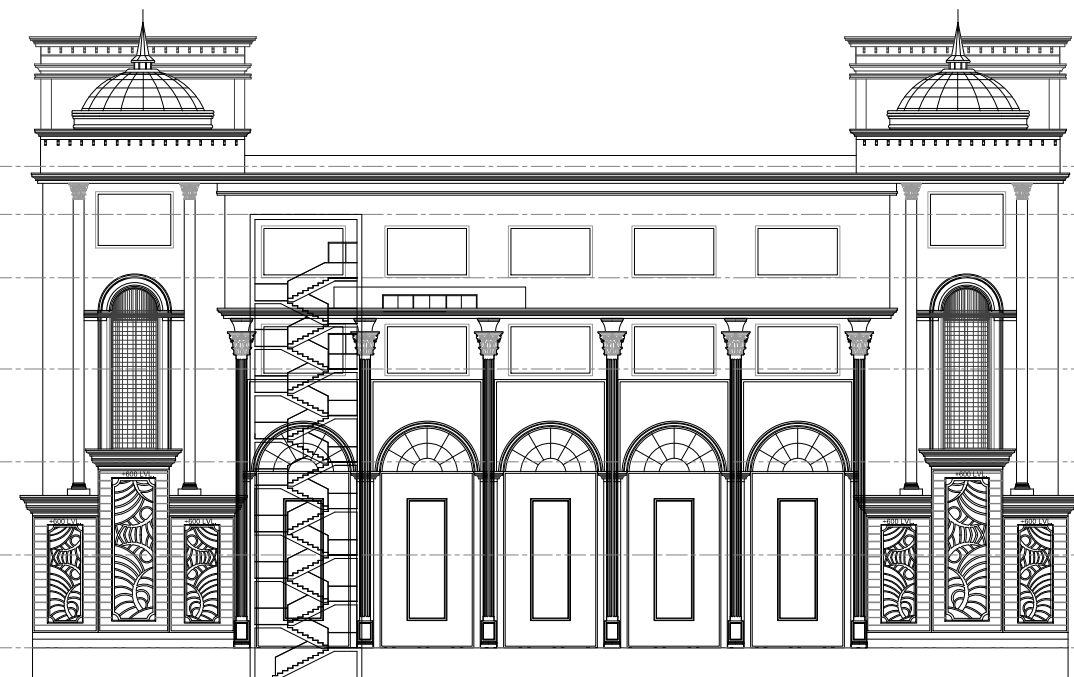


LEFT SIDE ELEVATION

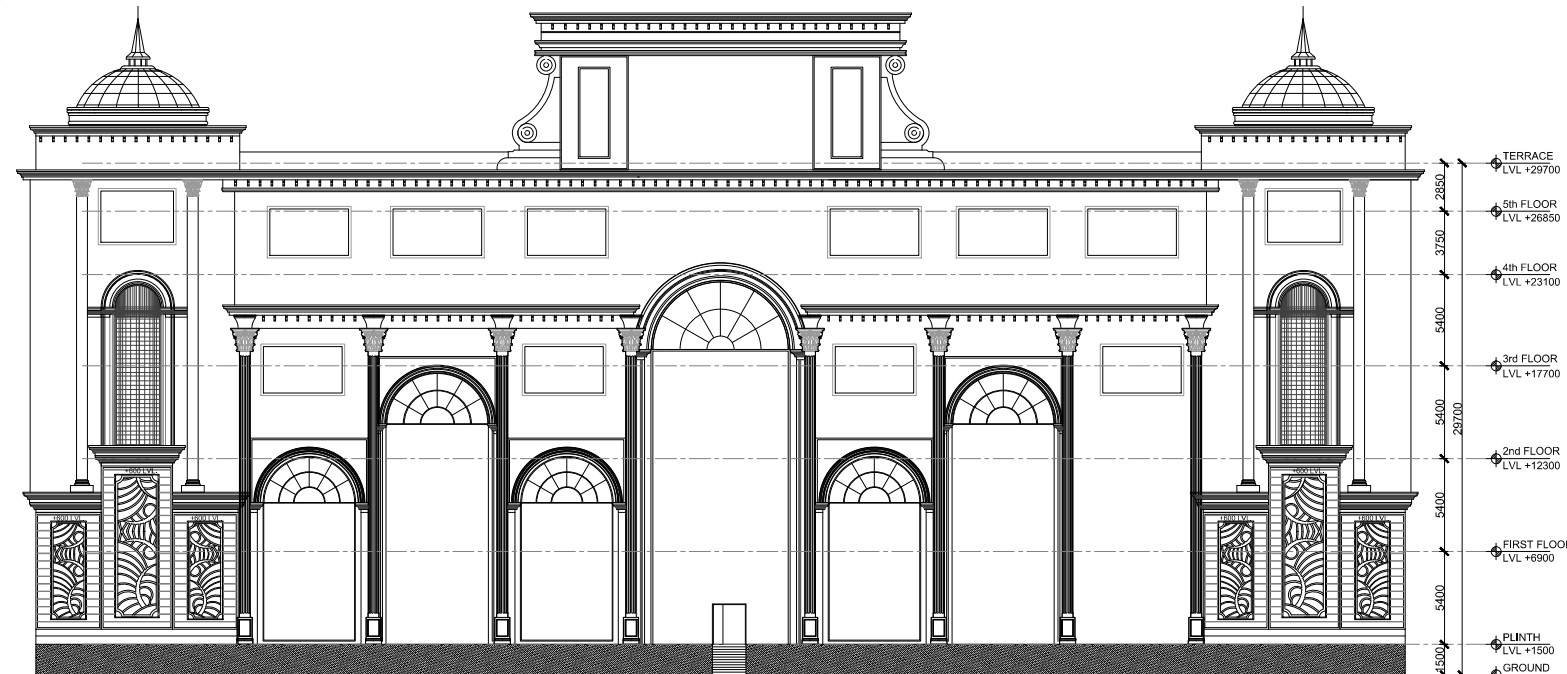

FRONT ELEVATION

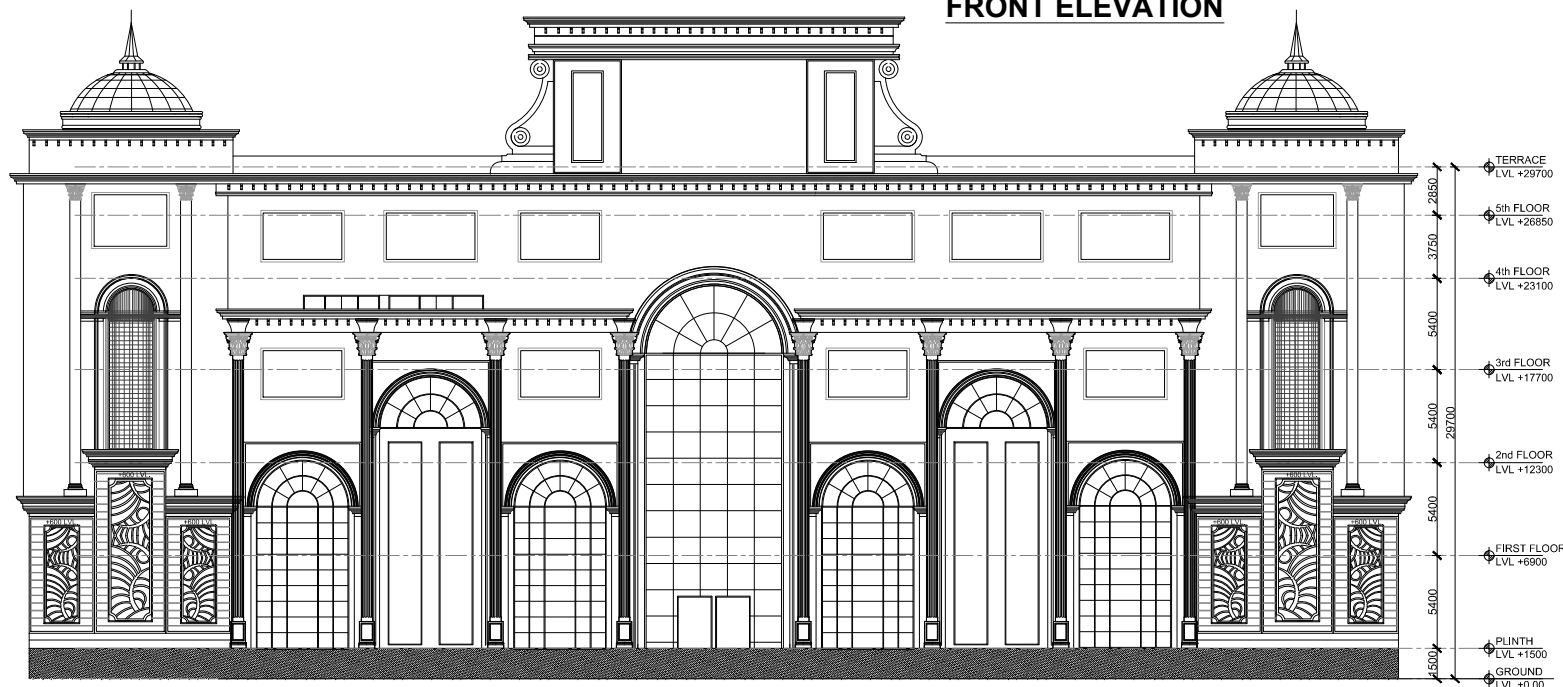

REAR ELEVATION

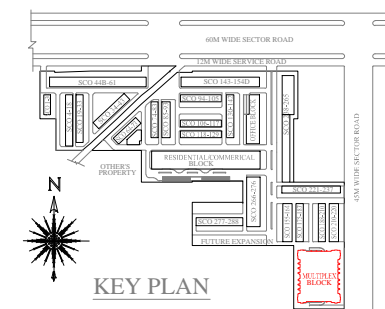

DOORS - WINDOWS SCHEDULE					
S.NO	NAME	WIDTH	HEIGHT	CLL	REMARKS
01	FD1	2000	2100	-	2400
02	FD2	1800	2400	-	2400
03	FD3	2500	2400	-	2400
04	GD1	7400	3000	-	3000
05	GD2	6100	3000	-	3000
06	GD3	6000	3000	-	3000
07	GD4	9100	3000	-	3000
08	GD5	6700	3000	-	3000
09	GD6	6870	3000	-	3000
10	GD7	7095	3000	-	3000
11	GD8	6720	3000	-	3000
12	GD9	7500	3000	-	3000
13	GD10	7625	3000	-	3000
14	GD11	8930	3000	-	3000
15	GD12	9100	3000	-	3000
16	GD13	8470	3000	-	3000
17	GD14	6580	3000	-	3000
18	GD15	9550	3000	-	3000
19	GD16	7445	3000	-	3000
20	GD17	10245	3000	-	3000
21	GD18	7475	3000	-	3000
22	GD19	7600	3000	-	3000
23	G1	6470	3000	-	3000
24	G2	7470	3000	-	3000
25	G3	8485	3000	-	3000
26	G4	6810	3000	-	3000
27	G5	6920	3000	-	3000
28	G6	8030	3000	-	3000
29	G7	1800	3000	-	3000
30	G8	7035	3000	-	3000
31	D1	1200	2100	-	2100
32	D2	1000	2100	-	2100
33	D3	670	2100	-	2100
34	D4	2000	2400	-	2400

PROJECT :

ADDITIONAL AND REVISED BUILDING PLAN OF COMMERCIAL COLONY (MIX LAND USE COMMERCIAL/ RESIDENTIAL) FOR AN ADDITIONAL LAND MEASURING 11.49375 ACRES (LICENCE NO-51 OF 2017 DATED 22/07/2017) AND 0.144 ACRES (LICENCE NO-52 OF 2017 DATED 22/07/2017) . TOTAL ADDITIONAL AREA 11.63775 ACRES IN LICENSED COMMERCIAL COLONY (MIX LAND USE COMMERCIAL/RESIDENTIAL) MEASURING 10.6585 ACRES (2.0875+8.571ACRES, LICENCE NO.17 OF 2012 DATED 02.03.2012 AND LICENCE NO-62 OF 2012 DATED 15/06/2012), THERE BY MAKING THE TOTAL SCHEME AREA **22.29625 ACRES** . SECTOR-79, FARIDABAD BEING DEVELOPED BY **ROBUST BUILDWELL PVT. LTD.**

DRAWING TITLE

ELEVATIONS  
(MULTI-PLEX BLOCK)

DATE : JAN 2018

DEALT BY:

ARCHITECT

SCALE : 1 : 100

CHECKED BY:

OWNER



ROBUST BUILDWELL PVT. LTD.

SHEET NO.

35