

SPECTRAL SERVICE CONSULTANTS PVT. LTD.

LEGEND:-  
 DOMESTIC WATER SUPPLY  
 FLOOR TRAP 1000 CI (Deep seal)  
 VALVE  
 DMS  
 PWS  
 FV  
 FD



PLUMBING LEGEND:-  
 1.....1000 CI SOIL & VENT PIPE  
 2.....1000 CI WASTE & VENT PIPE  
 3.....ANTI-SIPHONAGE PIPE  
 4.....DOMESTIC WATER DN. TAKE PIPE  
 5.....FLUSHING WATER DN. TAKE PIPE  
 5a.....HOT WATER DN. TAKE PIPE  
 5b.....HOT WATER RETURN  
 6.....DOMESTIC WATER RISER  
 7.....FLUSHING WATER RISER  
 8.....1000 RAIN WATER PIPE  
 9.....1500 RAIN WATER PIPE  
 12.....2000 CI SOIL PIPE  
 13.....2000 RAIN WATER PIPE

SCHEDULE OF DOOR AND WINDOW

6 W	3300 X 1800	600	2400
7 W1	2400 X 1800	600	2400
8 W2	1500 X 1800	600	2400
9 W3	1000 X 600	1500	2100
10 W4	670 X 600	1500	2400
11 W5	1430 X 1800	600	2400
12 W6	8725 X 1800	600	2400
13 DW	2340 X 2100	300	2400

TOILET REQUIREMENTS: (10 sq.mt./1 person)

FOR MALE		FOR FEMALE	
REQUIRED	PROVIDED	REQUIRED	PROVIDED
6	7	6	7
8	12	4	10
6	9	6	9
6	9	6	9

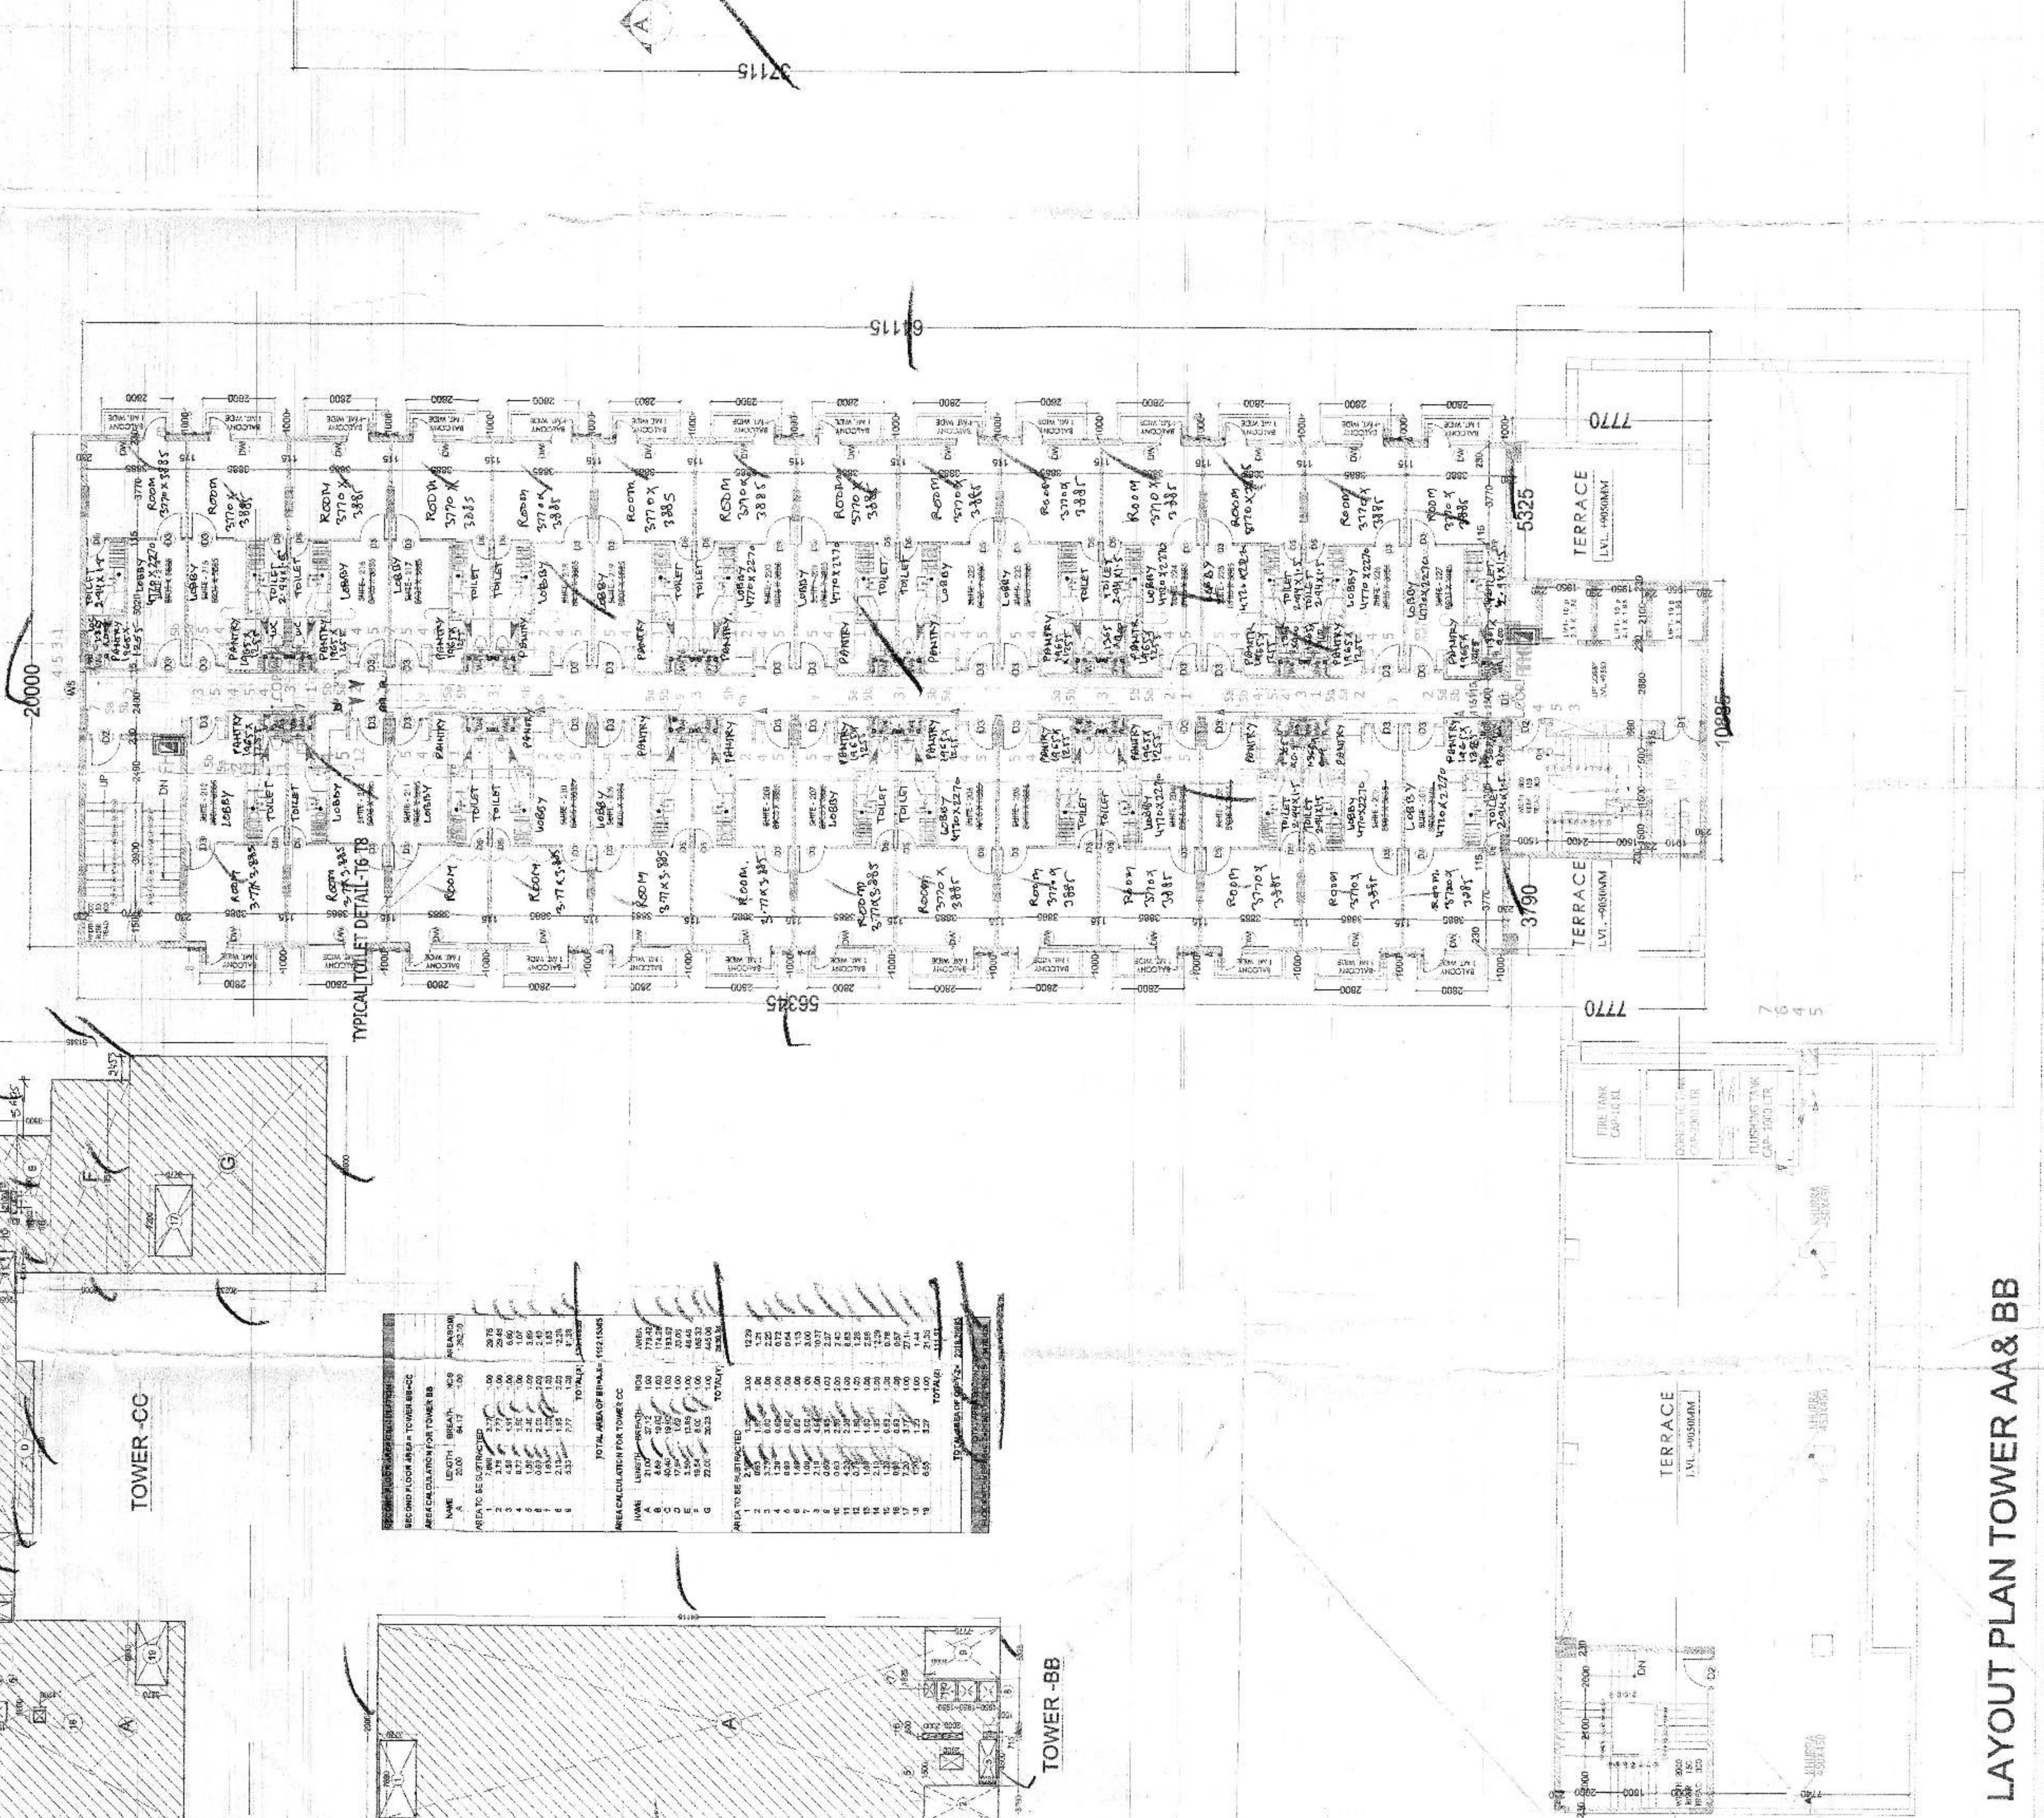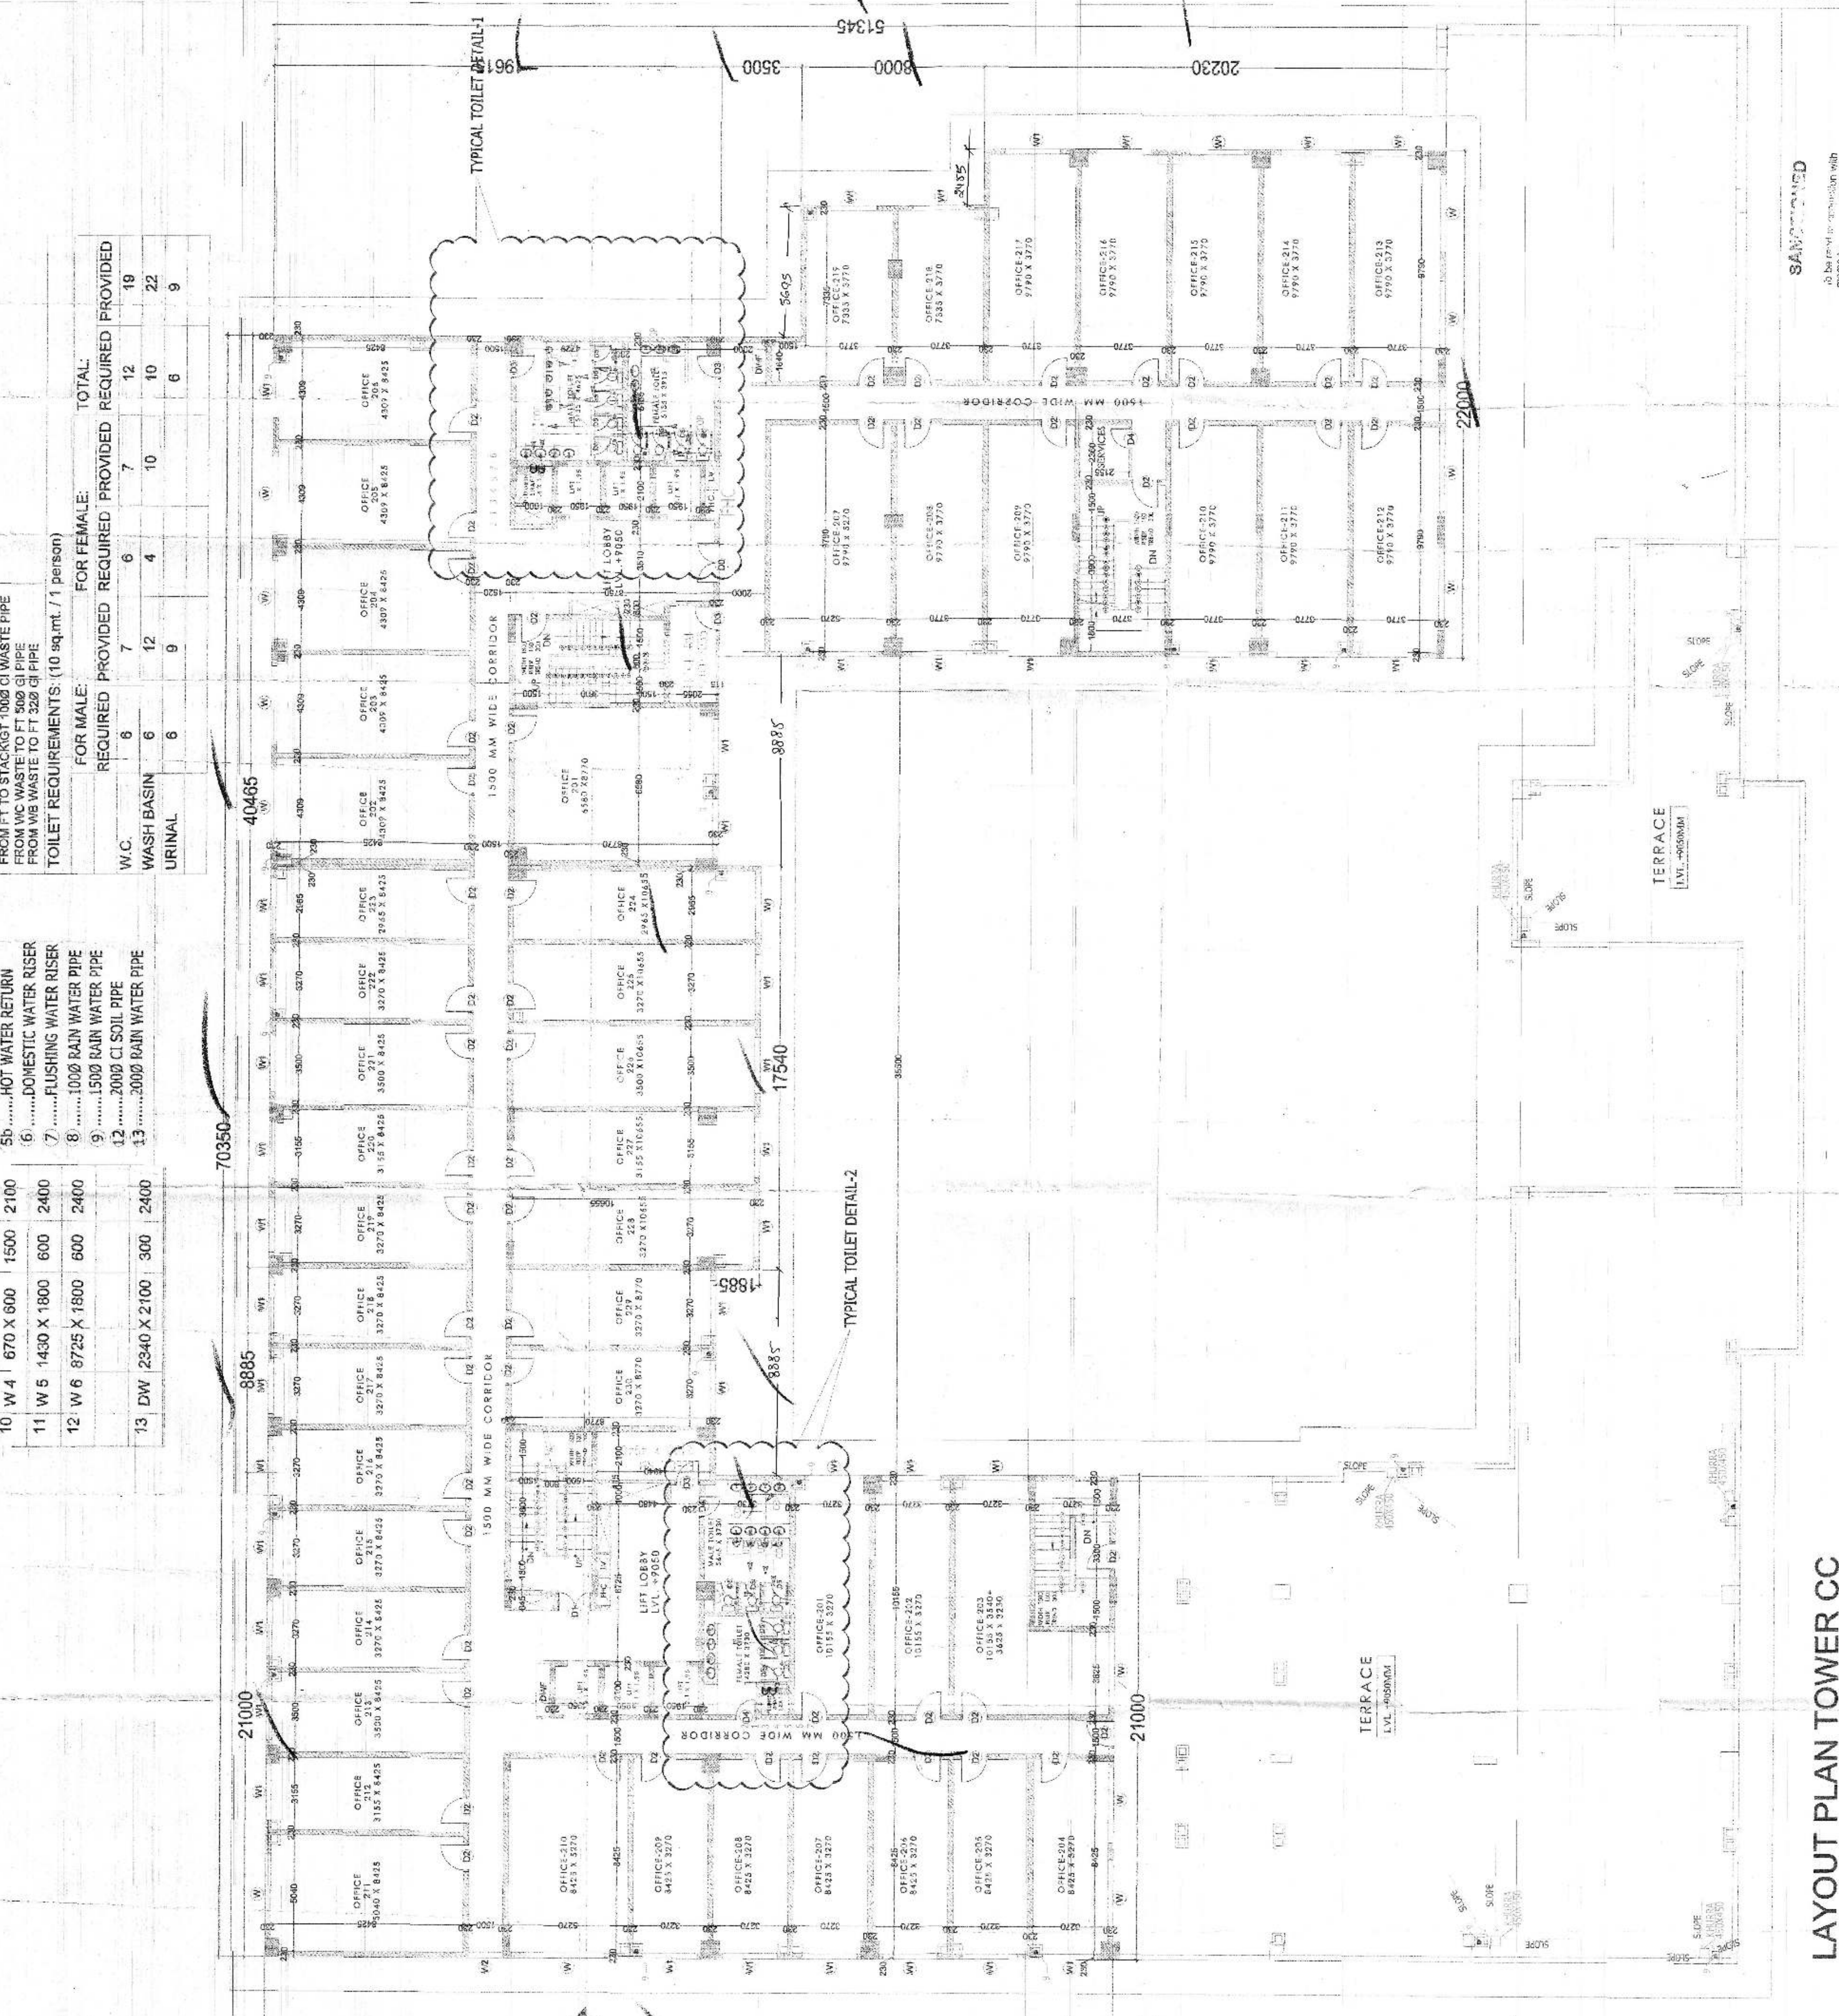

AREA CALCULATION FOR TOWER BB

NO.	AREA	UNIT	TOTAL
1	100	SQ.M	100
2	200	SQ.M	200
3	300	SQ.M	300
100	10000	SQ.M	10000

**LAYOUT PLAN TOWER CC**

DATE: 26.11.2011

SCALE: 1:100

DRAWING TITLE: SECOND FLOOR PLAN & AREA DETAIL

ORIENTATION: NORTH

OWNER: ANSAL PROPERTIES & INFRASTRUCTURE LTD.  
115 ANSAL BHAWAN  
46, KASTURBA GANDHI MARG  
NEW DELHI 110001

PROJECT: APPROVAL OF REVISED BUILDING PLANS FOR COMMERCIAL COLONY MEASURING IN AREA OF 4.237 ACRES (LICENSE NO. 281 DATED 31/12/2007) IN SECTOR - 67, GURGAON, HARYANA URBAN COMPLEX, IN FAVOUR OF M/S ANSAL PROPERTIES & INFRASTRUCTURE LTD.

ARCHITECT: SPECTRAL SERVICE CONSULTANTS PVT. LTD.  
A-197, Sector 43, NOIDA, U.P.  
Ph: 0120-20-04-000  
Fax: 91-120-46-9001

ARCHITECT SIGNATURE: [Signature]

OWNER SIGNATURE: [Signature]

ARCHITECT: [Signature]

OWNER SIGNATURE: [Signature]