
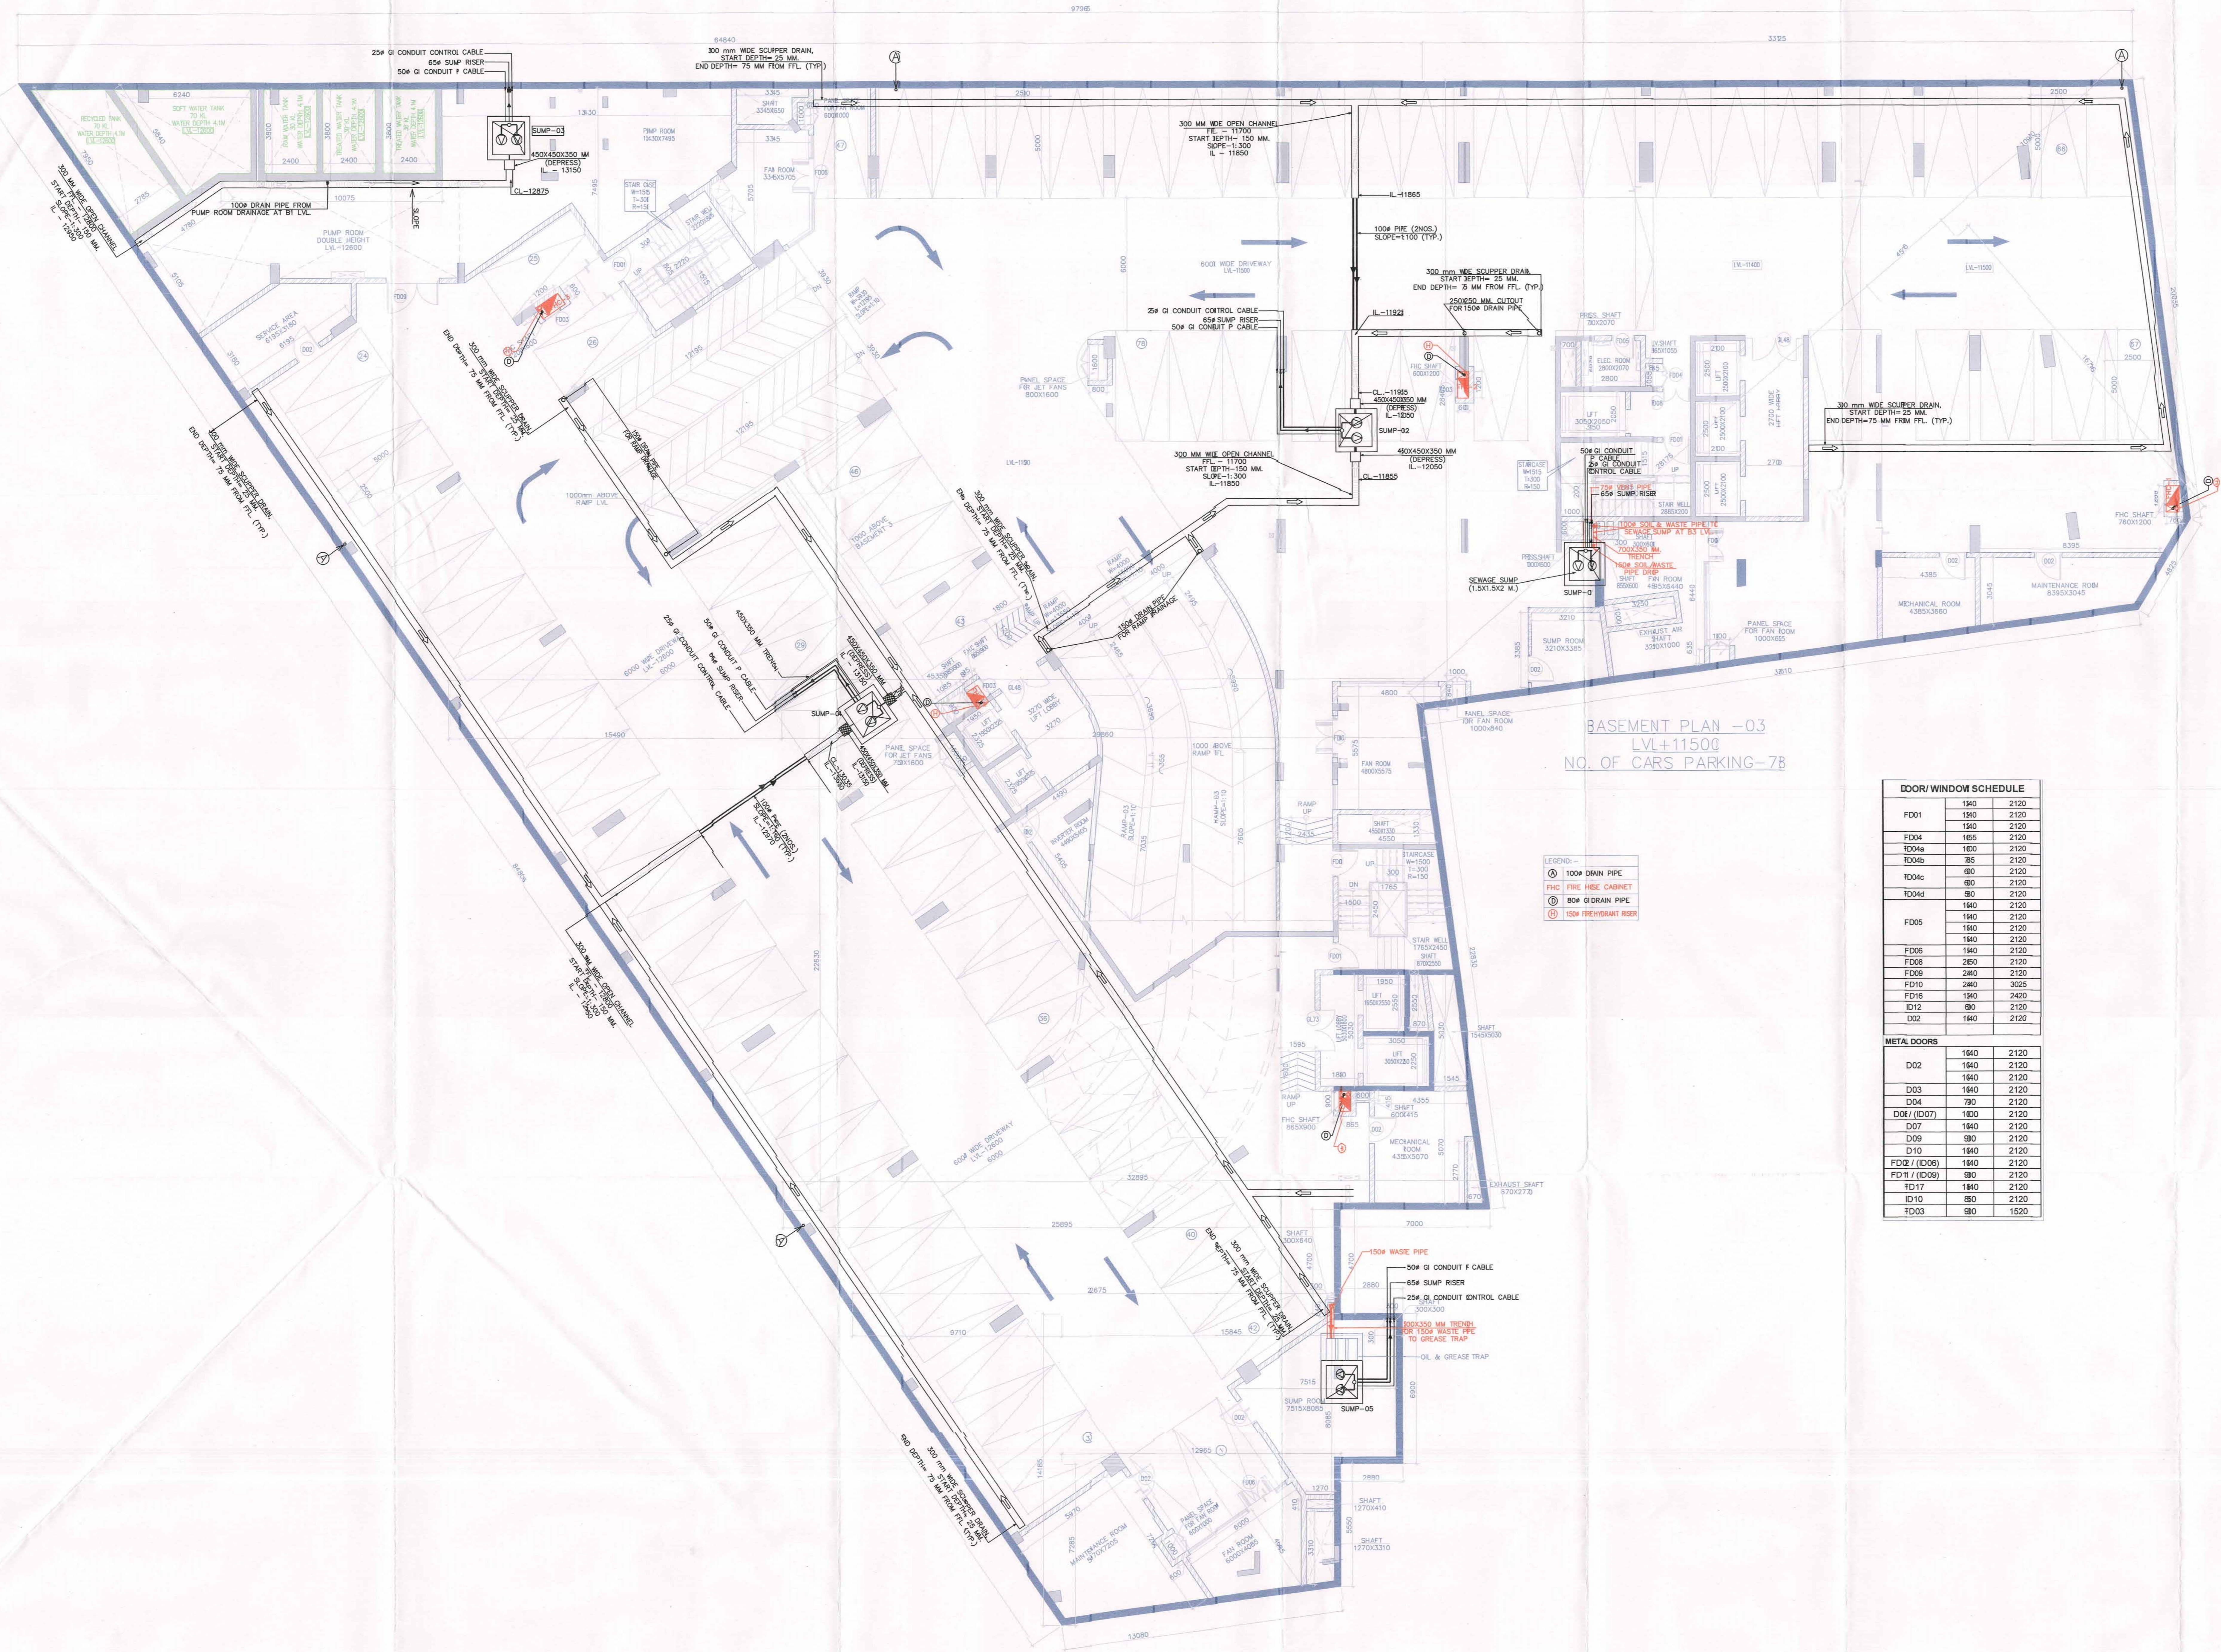


Note:-
 1. BUILDING WILL BE DESIGNED (STRUCTURES) AS PER RELEVANT CODES FOR EARTH QUAKE RESISTANCE.
 3. BUILDING IS ARTIFICIALLY LIGHTED MECHANICALLY VENTILATED & WITH 100% POWER BACKUP

LEGEND:-

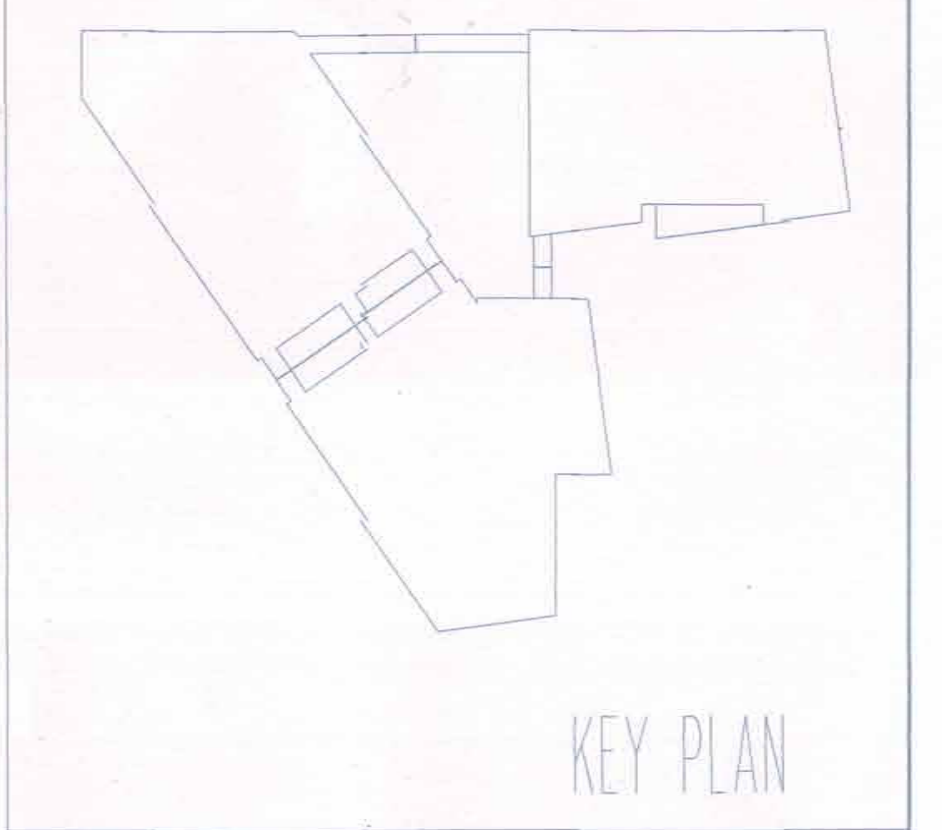

BASEMENT PLAN -03
 LVL+11500
 NO. OF CARS PARKING-78

DOOR / WINDOW SCHEDULE

FD01	190	2120
FD01	190	2120
FD04	165	2120
TD04	160	2120
TD04	25	2120
TD04	80	2120
TD04	80	2120
FD05	160	2120
FD05	160	2120
FD06	160	2120
FD08	260	2120
FD09	240	2120
FD10	240	2605
FD15	190	2400
ID12	80	2120
DO2	160	2120

METAL DOORS

DO2	160	2120
DO2	160	2120
DO3	160	2120
DO4	70	2120
DO4 / (DO7)	160	2120
DO7	160	2120
DO9	80	2120
ID10	160	2120
FD2 / (DO6)	160	2120
FD11 / (DO9)	80	2120
ID17	160	2120
ID10	80	2120
TD03	80	1520

Project
 PROPOSED BUILDING PLAN OF COMMERCIAL SITE MEASURING -160 ACRES, BLOCK-F (82) FALLING IN RESIDENTIAL PLOTTED COLONY MEASURING - 477.206 ACRES (LICENSE NO.113 OF 2008 DATED 01.06.2008, LICENSE NO.71 OF 2010 DATED 15.09.2010, LICENSE NO.62 OF 2011 DATED 02.07.2011, LICENSE NO. 76 OF 2011 DATED 07.09.2011 & LICENSE NO.66 OF 2014 DATED 15-07-2014) IN SECTOR-B1 TO B5, GURGAON MANESAR URBAN COMPLEX BEING DEVELOPED BY VATIKA LTD. AND OTHERS

project Architects
SUA
 ARCHITECTS
 S U A ARCHITECTS
 FLOOR 14 BUILDING TWO VATIKA BUSINESS PARK
 SEC 49 GURGAON 122018 Harjana, India
 t: +91 124 4313000 , f: +91 124 4313001

Associate Architects
RISMS
 ARCHITECTS
 RISMS ARCHITECTS PVT. LTD.
 69, Nara Niwas Bhawani Kunj
 (Behind D2), Vasant Kunj
 New Delhi-110070.
 Tel.: 011-26898616, 26898617
 www.risms-arch.com

Sanctioned and valid for Five Years
 Subject to validity of License C/EP

OWNER'S SEAL & SIGNATURE

PATIKA LIMITED

ARCHITECT'S SEAL & SIGNATURE



MAY - 2016 Scale : 1:100

Drawing Title:- FLOOR PLAN OF BASEMENT -02 (BASEMENT) Drawing No:- BS-13

REVISED BUILDING PLAN OF COMMERCIAL SITE MEASURING - 160 ACRES AT SECTOR-B1 TO B5, GURGAON MANESAR URBAN COMPLEX BEING DEVELOPED BY VATIKA LTD. AND OTHERS