



TOWER- P1  
FIRST FLOOR MASONRY PLAN

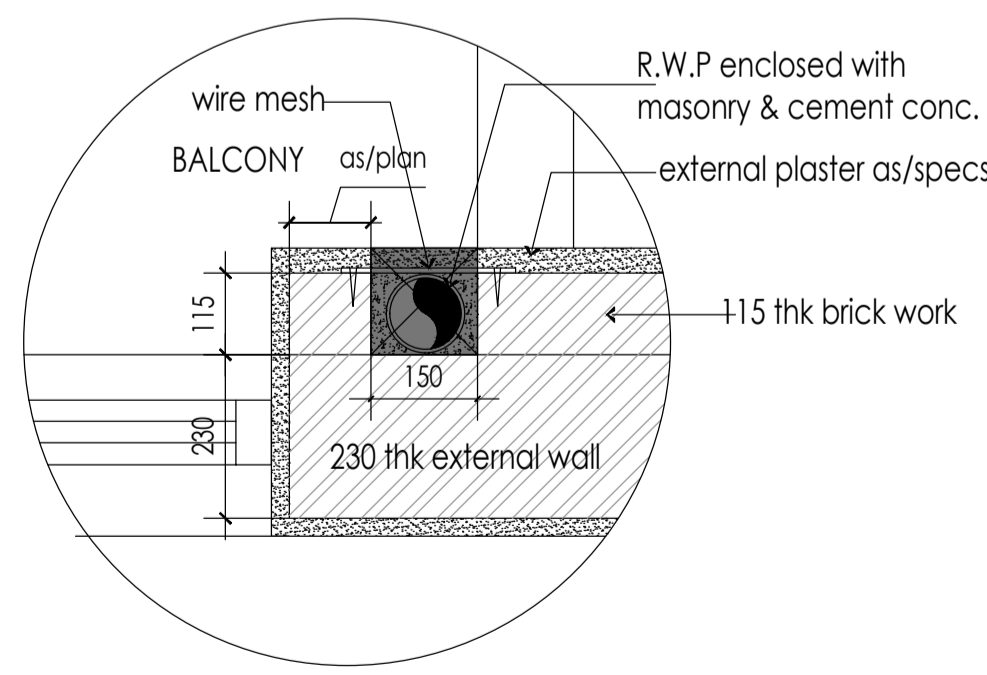

DETAIL-1  
SCALE-1:10

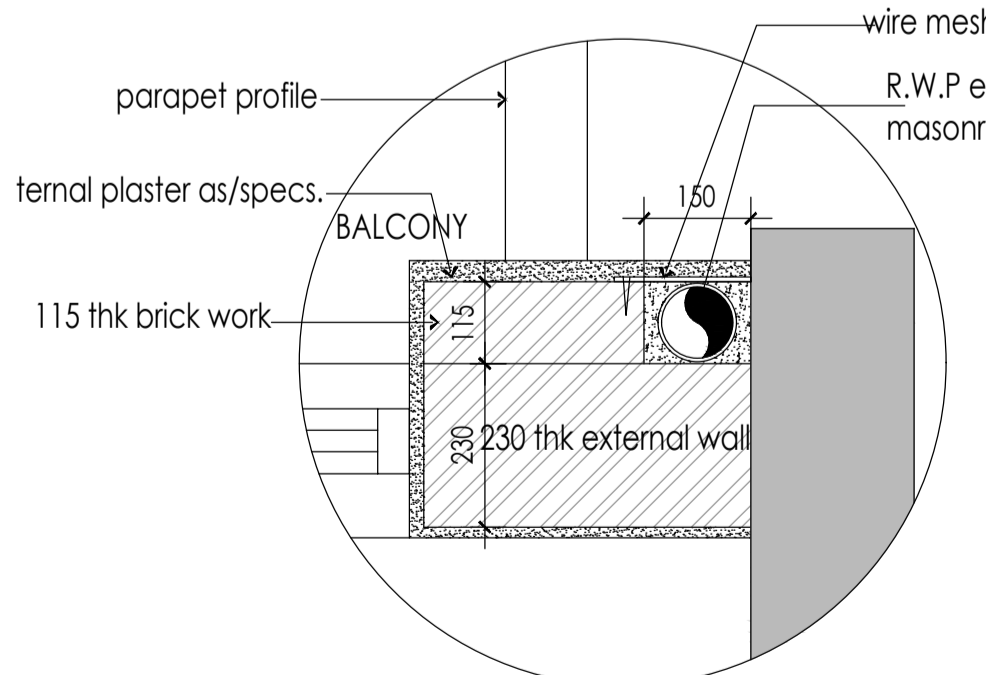

DETAIL-2  
SCALE-1:10

DOOR WINDOW SCHEDULE- first floor to typical floor						
S.No.	LEGEND	WIDTH D/W	CILL LEVEL	LINTEL LEVEL	HEIGHT OF OPENING	LOCATION FLOOR
1	ID1	1150	0	2400	2400	main door
2	ID2	1000	0	2150	2150	bedrooms
3	ID3	750	0	2150	2150	toilets/store
4	SD1	2500	0	2650	2650	all
5	SD2	2000	0	2650	2650	
6	SD3	1550	0	2650	2650	
7	FD1	1050	0	2150	2150	core
8	FD2	900	0	2150	2150	
9	W1	1350	AS/STAIRCASE DETAIL			staircase
10	W2	1330	400	2650	2250	bedrooms
11	W3	600	1050	2400	1350	all
12	W4	500	1050	2400	1350	
13	W5	1800	AS/STAIRCASE DETAIL			
14	DW1	1785-850/935	1050	2650	2650/1600	ground
15	DW2	1350-850/500	1050	2650	2650/1600	
16	DW3	1150-850/300	1050	2650	2650/1600	


**NOTE :-**  
 1. DIMENSIONS GIVEN IN THIS DRAWING ARE FOR MASONRY ONLY.  
 2. FOR CILL & LINTEL DETAILS REFER D/W DRAWING.  
 3. READ THIS DRAWING ALONG WITH RELEVANT STRUCTURAL AND SERVICES DRAWINGS  
 4. FOR TOILET, KITCHEN, STAIRCASES, BALCONIES & OTHER DETAILS, REFER SEPARATE DETAILED DRAWINGS.

**EMAAR - MGF DEVELOPMENTS**  
 NOTES  
 Dimensions are not to be scaled.  
 Contractor must verify all dimensions of the before commencement of any work.  
 Contractor must notify Architect and/or Project Manager of all discrepancies in the drawing.  
 All Levels given are Finished Floor Levels unless mentioned otherwise.

SKETCHES INCORPORATED DETAILS			
No.	Date	By	Description

No.	Date	By	Description
1	10.02.2017	TK	7-SITE GPC

No.	Date	By	Description

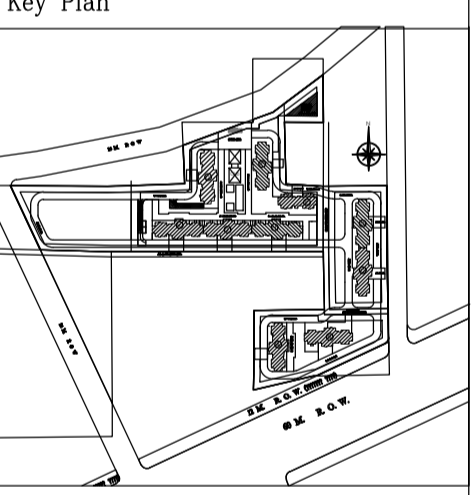

**Architects**  
 Arcop Associates Pvt. Ltd.  
 Plot no. 36 B, Sector-32  
 Gurgaon (Haryana)  
 Ph: +91-124-459500 Fax: +91-124-459500

**Structures**  
 LKT Engineering Consultants Ltd.  
 10/49, Subhash Nagar  
 New Delhi-110027  
 Ph: 011-25126129 Fax: 011-25126129

**E/M**  
 ELECTRICAL CONSULTING ENGINEERS  
 PATEL MALVIYA INDIAN  
 New Delhi-110017  
 Ph: 011-26682054, 26680092 Fax: 011-26684608

**PLUMBING**  
 A. K. Pande  
 (PLUMBING AND FIRE SUPPRESSION)  
 E-13/20 DLF CITY PHASE II  
 GURGAON (HARYANA) - 122002  
 Tel: 91-124-230446 Fax: 91-124-658874


**DESIGN CELL**  
 4th Floor, Radisson Suites, Commercial Plaza,  
 Block A, Subhash Nagar,  
 Gurgaon-122002, Haryana  
 Tel: 91-124-4018123

**Client**  
 M/S. EMAAR MGF LAND LTD  
 EMAAR MGF Business Park, MG Road,  
 Sector - 28, Sakindarpur Chowk, Gurgaon,  
 Ph: 4821155, Fax:  


**Job Title**  
**EMERALD ESTATE**  
 (PHASE- 1)

**Drawing Title**  
**TOWER-P1**  
**FIRST FLOOR**  
**MASONRY PLAN**


Drawn	Checked	Drawn No.
TARINCHET	MANISH	A/P1/332
Date	Scale	Revisions
10.2.2017	1:25	

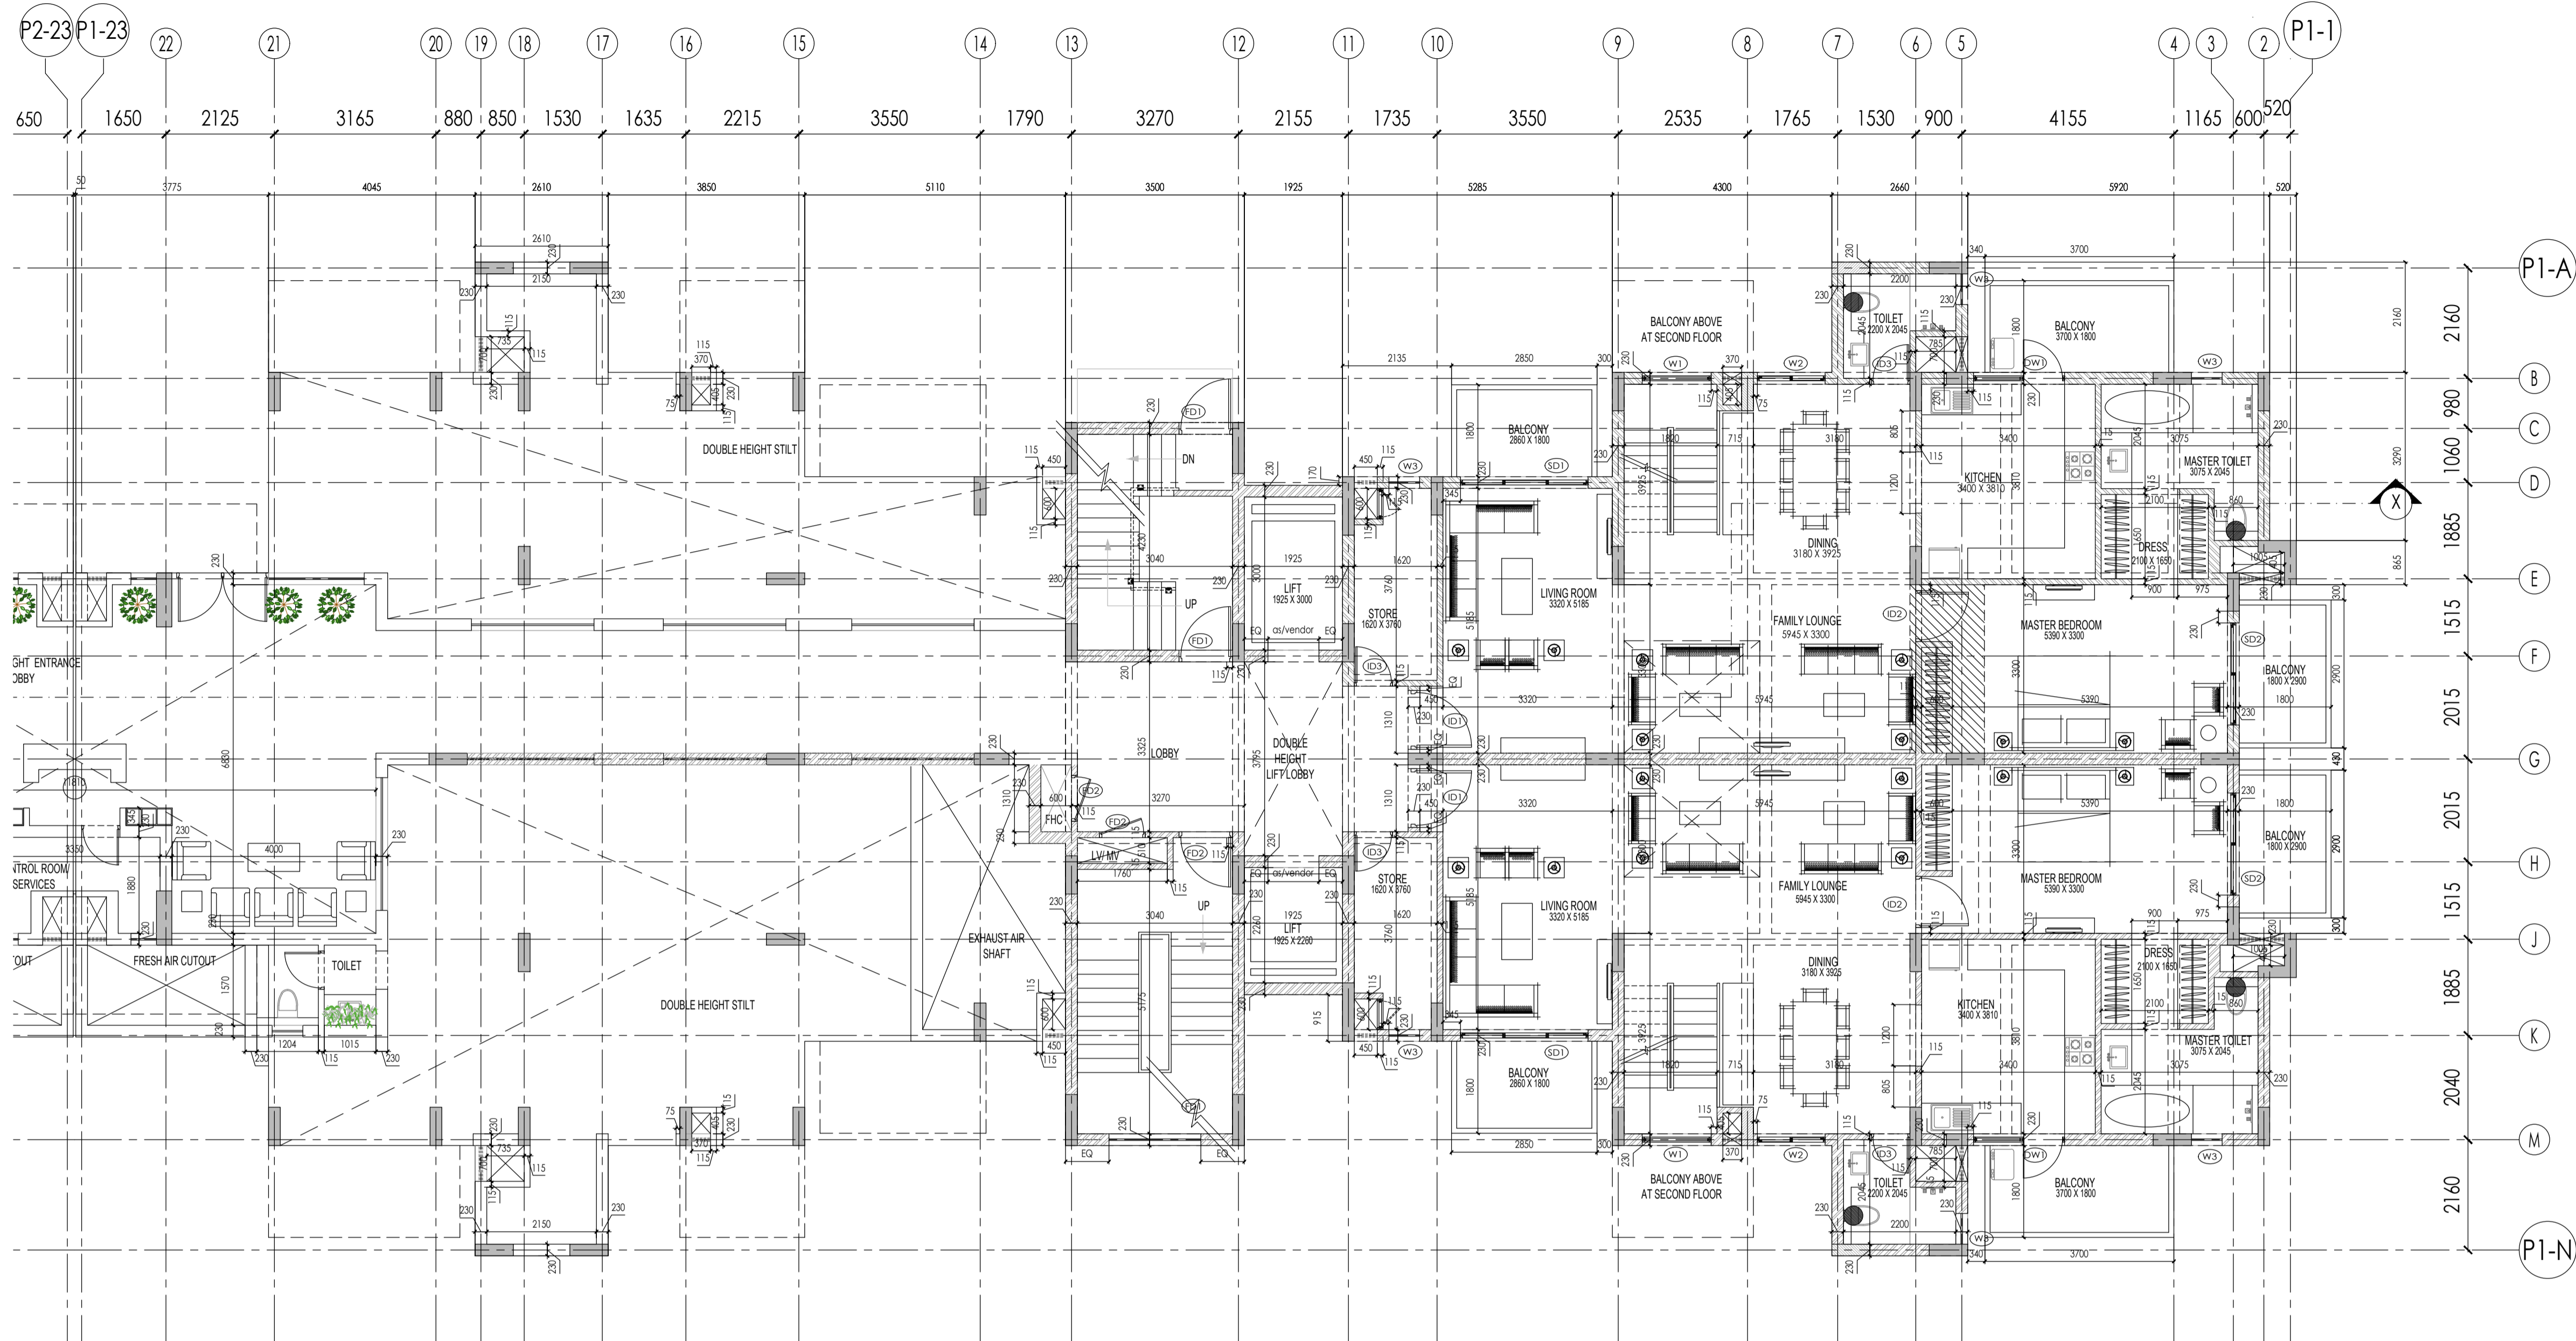

FLOOR PLAN  
**TOWER- P1**  
**GROUND FLOOR MASONRY PLAN**

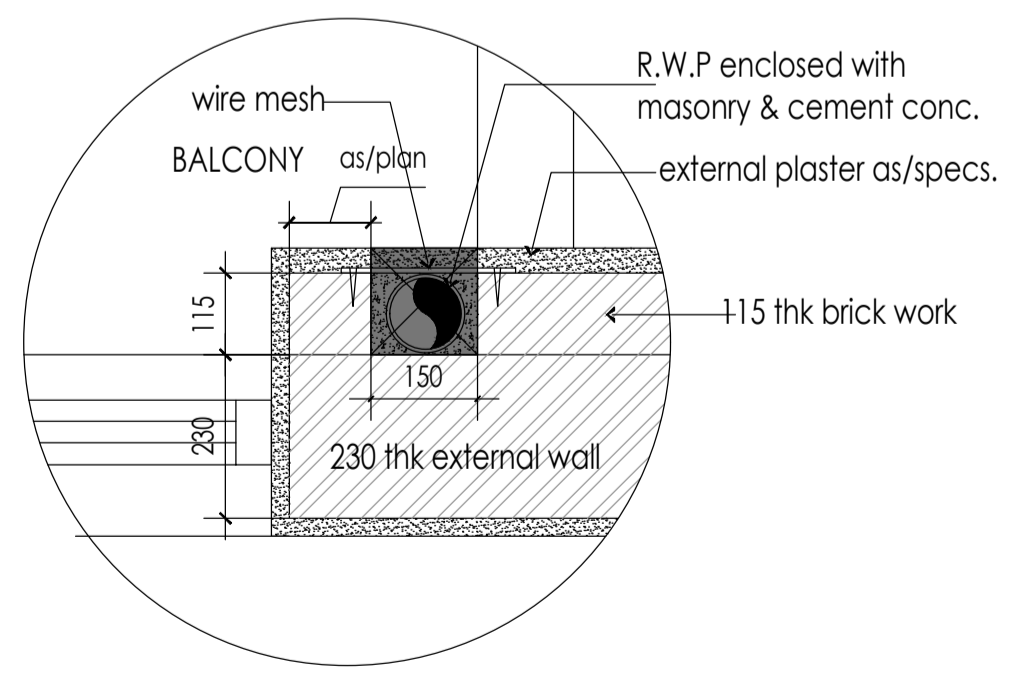

**DETAIL-1**  
**SCALE-1:10**

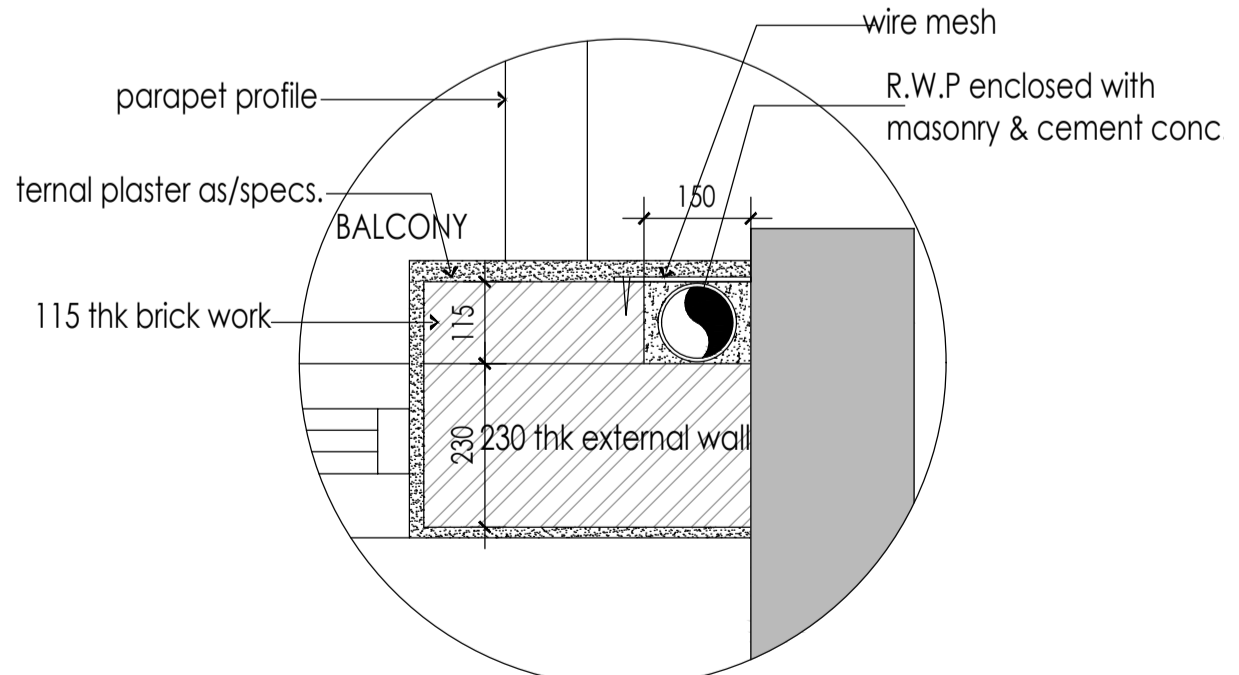

**DETAIL-2**  
**SCALE-1:10**

DOOR WINDOW SCHEDULE- first floor to typical floor						
S.No.	LEGEND	WIDTH D/W	CILL LEVEL	LINTEL LEVEL	HEIGHT OF OPENING	FLOOR
1	ID1	1150	0	2400	2400	main door
2	ID2	1000	0	2150	2150	bedrooms
3	ID3	750	0	2150	2150	toilets/store
4	SD1	2500	0	2650	2650	all
5	SD2	2000	0	2650	2650	living rooms
6	SD3	1550	0	2650	2650	all
7	FD1	1050	0	2150	2150	core
8	FD2	900	0	2150	2150	all
9	W1	1350				AS/STAIRCASE DETAIL staircase ground/first
10	W2	1330	400	2650	2250	bedrooms
11	W3	600	1050	2400	1350	toilets
12	W4	500	1050	2400	1350	all
13	W5	1800				AS/STAIRCASE DETAIL staircase
14	DW1	1785-850/935	1050	2650	2650/1600	ground
15	DW2	1350-850/500	1050	2650	2650/1600	typical kitchen
16	DW3	1150-850/300	1050	2650	2650/1600	typical

**NOTE :-**  
 1. DIMENSIONS GIVEN IN THIS DRAWING ARE FOR MASONRY ONLY.  
 2. FOR CILL & LINTEL DETAILS REFER D/W DRAWING.  
 3. READ THIS DRAWING ALONG WITH RELEVANT STRUCTURAL AND SERVICES DRAWINGS  
 4. FOR TOILET, KITCHEN, STAIRCASES, BALCONIES & OTHER DETAILS, REFER SEPARATE DETAILED DRAWINGS.


**EMAAR - MGF DEVELOPMENTS**  
 Dimensions are not to be scaled.  
 Contractor must verify all dimensions of site before commencement of any work.  
 Contractor must notify Architect and/or Project Manager of all discrepancies in the drawing.  
 All Levels given are Finished Floor Levels unless mentioned otherwise.

**SKETCHES INCORPORATED DETAILS**

No.	Date	By	Description

No.	Date	By	Description
1	10.02.2017	TK	7-SITE GPC

No.	Date	By	Description

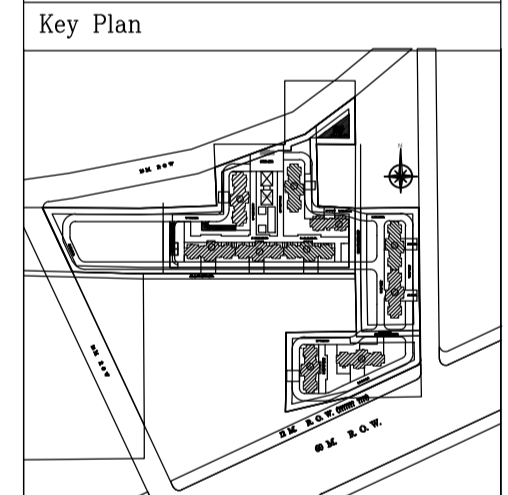

**Architects**  
 Arcop Associates Pvt. Ltd.  
 Plot no. 36 B, Sector-32  
 Gurgaon (Haryana)  
 Ph: +91-124-4959000 Fax: +91-124-4959500

**Structures**  
 LKT Engineering Consultants Ltd.  
 10/49, Subhash Nagar  
 New Delhi-110027  
 Ph: 011-25126129 Fax: 011-25126129

**E/M ELECTRICAL CONSULTING ENGINEERS**  
 A.R. MALHOTRA INDIAN  
 New Delhi-110017  
 Ph: 011-26682054, 26680992 Fax: 011-26684608

**PLUMBING**  
 A. K. Pandey  
 (PLUMBING AND FIRE SUPPRESSION)  
 E-13/20 DLF CITY PHASE 1  
 GURGAON (HARYANA)-122002  
 Tel: 91-124-2304466 Fax: 91-124-658874

**Landscaping**  
 DESIGN CELL  
 4th Floor, Radisson Suites, Commercial Plaza,  
 Block A, Subhash Nagar,  
 Gurgaon-122002, Haryana  
 Tel: 91-124-4018123

**Client**  
**M/S. EMAAR MGF LAND LTD**  
 EMAAR MGF Business Park, MG Road,  
 Sector - 28, Saketpur Chowk, Gurgaon,  
 Ph: 4401155, Fax:  

**Job Title**  
**EMERALD ESTATE**  
 (PHASE- 1)  
 Sector 65, Gurgaon, Haryana, India

**Drawing Title**  
**TOWER-P1**  
**GROUND FLOOR**  
**MASONRY PLAN**

Job No.	Checked	Drawing No.
TARIKHJET	MANISH	A/P1/331
Date	Scale	Revisions
10.2.2017	1/25	

NOTES  
 Dimensions are not to be scaled.  
 Contractor must verify all dimensions of the before commencement of any work.  
 Contractor must notify Architect and/or Project Manager of all discrepancies in the drawing.  
 All Levels given are Finished Floor Levels unless mentioned otherwise.

SKETCHES INCORPORATED DETAILS

No.	Date	By	Description


ISSUES

No.	Date	By	Description
1	10.02.2017	TK	7-SITE GPC

Revisions

No.	Date	By	Description

Key Plan

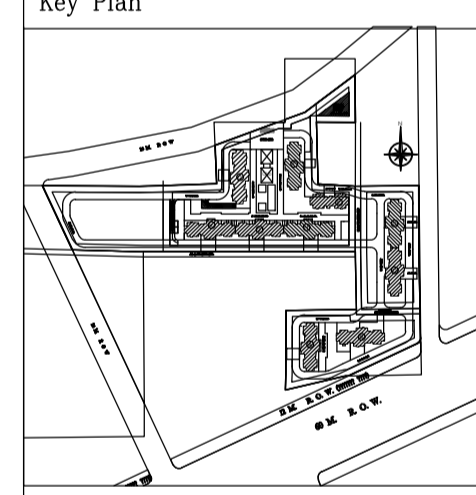

Architects  
 Arcop Associates Pvt. Ltd.  
 Plot no. 36 B, Sector-32  
 Gurgaon (Haryana)  
 Ph: +91-124-4595000 Fax: +91-124-4595500

Structures  
 LKT Engineering Consultants Ltd.  
 1049, Subhash Nagar  
 New Delhi-110027  
 Ph: 011-25126129 Fax: 011-25126129

E/M  
 ELECTRICAL CONSULTING ENGINEERS  
 PATEL MALVIYA NAGAR  
 New Delhi-110017  
 Ph: 011-26682054, 26682092 Fax: 011-26684608

PLUMBING  
 A. K. Pande  
 (PLUMBING AND FIRE SUPPRESSION)  
 C-13/20 DLF CITY PHASE II  
 GURGAON (HARYANA)-122002  
 Tel: 91-124-2304466 FAX: 91-124-635874

DESIGN CELL  
 4th Floor, Radisson Suites, Commercial Plaza,  
 Block A, Subhash Ngr.,  
 Gurgaon-122002, Haryana  
 Tel: 91-124-4018123

Client  
 M/S. EMAAR MGF LAND LTD  
 EMAAR MGF Business Park, MG Road,  
 Sector - 28, Skandarpur Chowk, Gurgaon,  
 Ph: 4421155, Fax:  


Job Title  
**EMERALD ESTATE**  
 (PHASE- 1)

Sector 65, Gurgaon, Haryana, India

Drawing Title  
**TOWER-P1**  
**TYPICAL FLOOR**  
**MASONRY PLAN**

Job No.	Checked	Drawn	Scale	Drawing No.
TARIANGHET	MANISH	TARIANGHET	1/25	A/P1/333


Date	Scale	Revisions
10.2.2017	1/25	

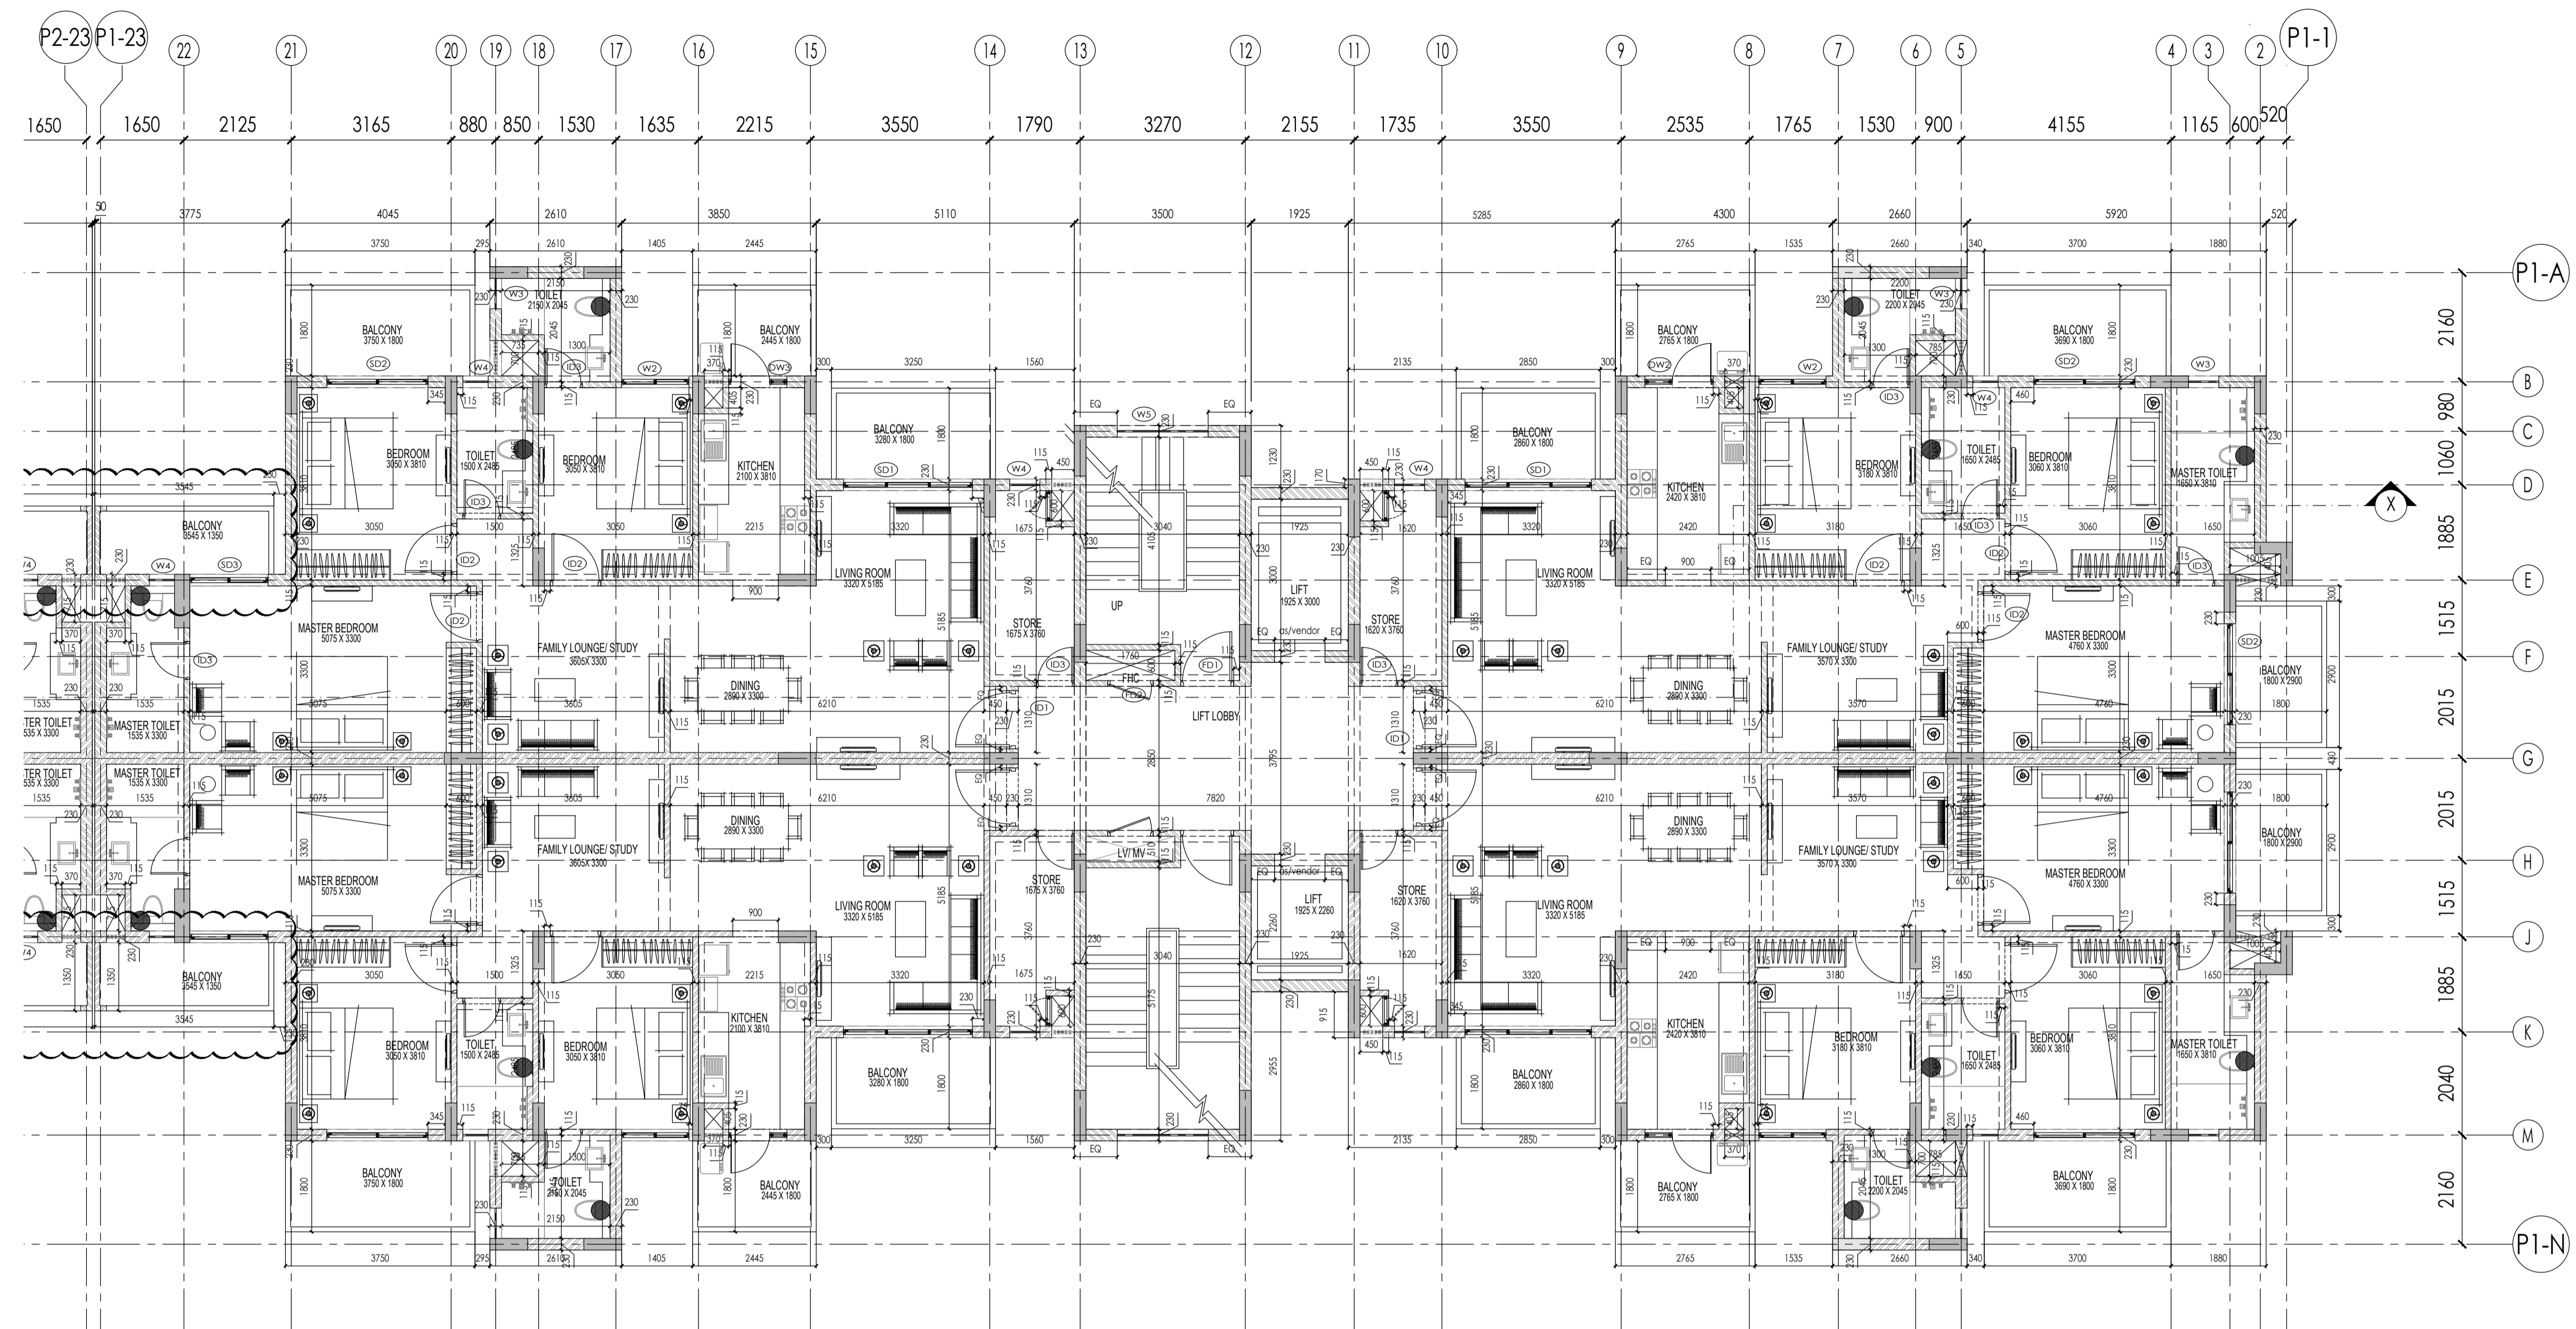


TOWER- P1  
 TYPICAL FLOOR MASONRY PLAN  
 (2nd & 3rd floor)

DOOR WINDOW SCHEDULE- first floor to typical floor

S.No.	LEGEND	WIDTH D/W	CILL LEVEL	LINTEL LEVEL	HEIGHT OF OPENING	LOCATION	FLOOR
1	ID1	1150	0	2400	2400	main door	
2	ID2	1000	0	2150	2150	bedrooms	
3	ID3	750	0	2150	2150	toilets/store	all
4	SD1	2500	0	2650	2650		
5	SD2	2000	0	2650	2650	living rooms	
6	SD3	1550	0	2650	2650		
7	FD1	1050	0	2150	2150	core	all
8	FD2	900	0	2150	2150		
9	W1	1350	AS/STAIRCASE DETAIL			staircase	ground/first
10	W2	1330	400	2650	2250	bedrooms	
11	W3	600	1050	2400	1350		
12	W4	500	1050	2400	1350	toilets	all
13	W5	1800	AS/STAIRCASE DETAIL			staircase	
14	DW1	1785-850/935	1050	2650	2650/1600		ground
15	DW2	1350-850/500	1050	2650	2650/1600	kitchen	typical
16	DW3	1150-850/300	1050	2650	2650/1600		typical

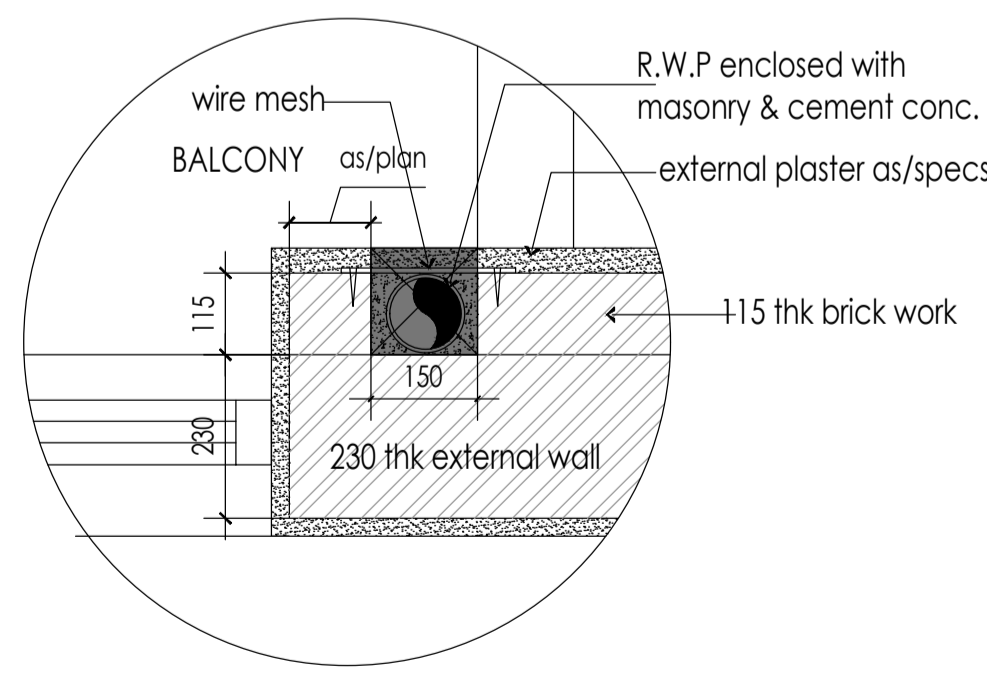

DETAIL-1  
 SCALE-1:10

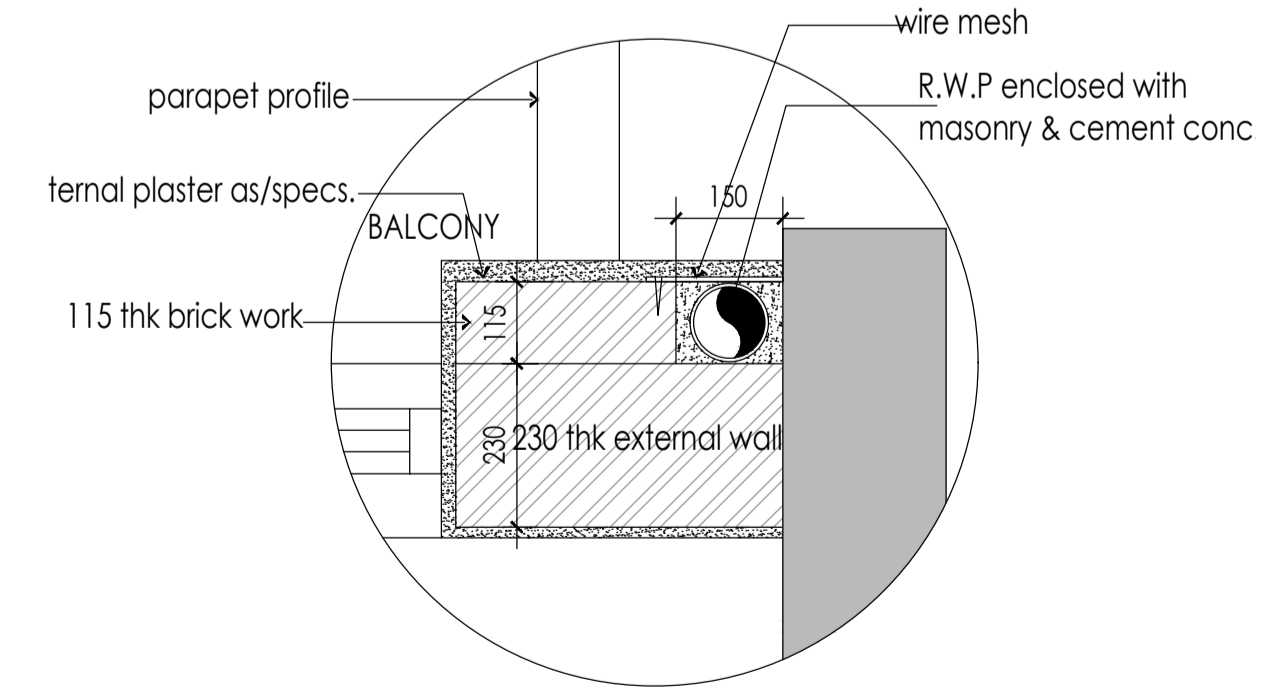

DETAIL-2  
 SCALE-1:10

NOTE :-  
 1. DIMENSIONS GIVEN IN THIS DRAWING ARE FOR MASONRY ONLY.  
 2. FOR CILL & LINTEL DETAILS REFER D/W DRAWING.  
 3. READ THIS DRAWING ALONG WITH RELEVANT STRUCTURAL AND SERVICES DRAWINGS  
 4. FOR TOILET, KITCHEN, STAIRCASES, BALCONIES & OTHER DETAILS, REFER SEPARATE DETAILED DRAWINGS.



**NOTES**  
 Dimensions are not to be scaled.  
 Contractor must verify all dimensions of site before commencement of any work.  
 Contractor must notify Architect and/or Project Manager of all discrepancies in the drawing.  
 All Levels given are Finished Floor Levels unless mentioned otherwise.

**SKETCHES INCORPORATED DETAILS**


No.	Date	By	Description

**ISSUES**

No.	Date	By	Description
1	10.02.2017	TK	7-SITE GPC

**Revisions**

No.	Date	By	Description

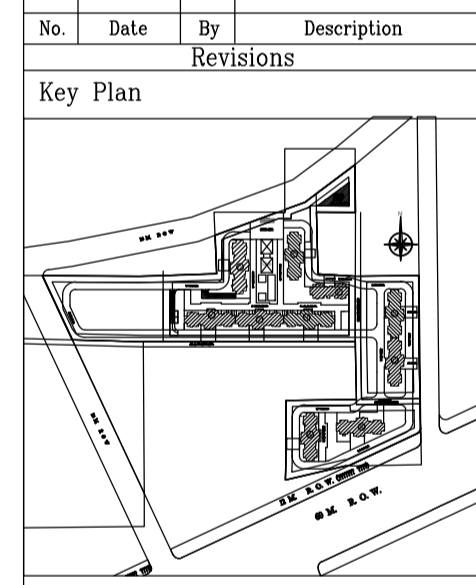

**Architects**  
 Arcop Associates Pvt. Ltd.  
 Plot no. 36 B, Sector-32  
 Gurgaon (Haryana)  
 Ph: +91-124-459500 Fax: +91-124-459500

**Structures**  
 LKT Engineering Consultants Ltd.  
 10/49, Subhash Nagar  
 New Delhi-110027  
 Ph: 011-25126129 Fax: 011-25126129

**E/M ELECTRICAL CONSULTING ENGINEERS**  
 A. K. Pande  
 (PLUMBING AND FIRE SUPPRESSION)  
 E-13/20 DLF CITY PHASE 1  
 GURGAON (HARYANA)-122002  
 Tel: 91-124-2304466 Fax: 91-124-2304574


**DESIGN CELL**  
 4th Floor, Rainbow Suites, Commercial Plaza,  
 Block A, Subash Park I,  
 Gurgaon-122002, Haryana  
 Tel: 91-124-4018123

**Client**  
 M/S. EMAAR MGF LAND LTD  
 EMAAR MGF Business Park, MG Road,  
 Sector - 28, Skandarpur Chowk, Gurgaon,  
 Ph: 4821155 Fax:  

**Job Title**  
 EMERALD ESTATE  
 (PHASE- 1)  
 Sector 65, Gurgaon, Haryana, India

**Drawing Title**  
 TOWER-P2  
 GROUND FLOOR  
 MASONRY PLAN



Drawn	Checked	Drawn No.
TARINGHET	MANISH	A/P2/331
Date	Scale	Revisions
10.2.2017	1/25	

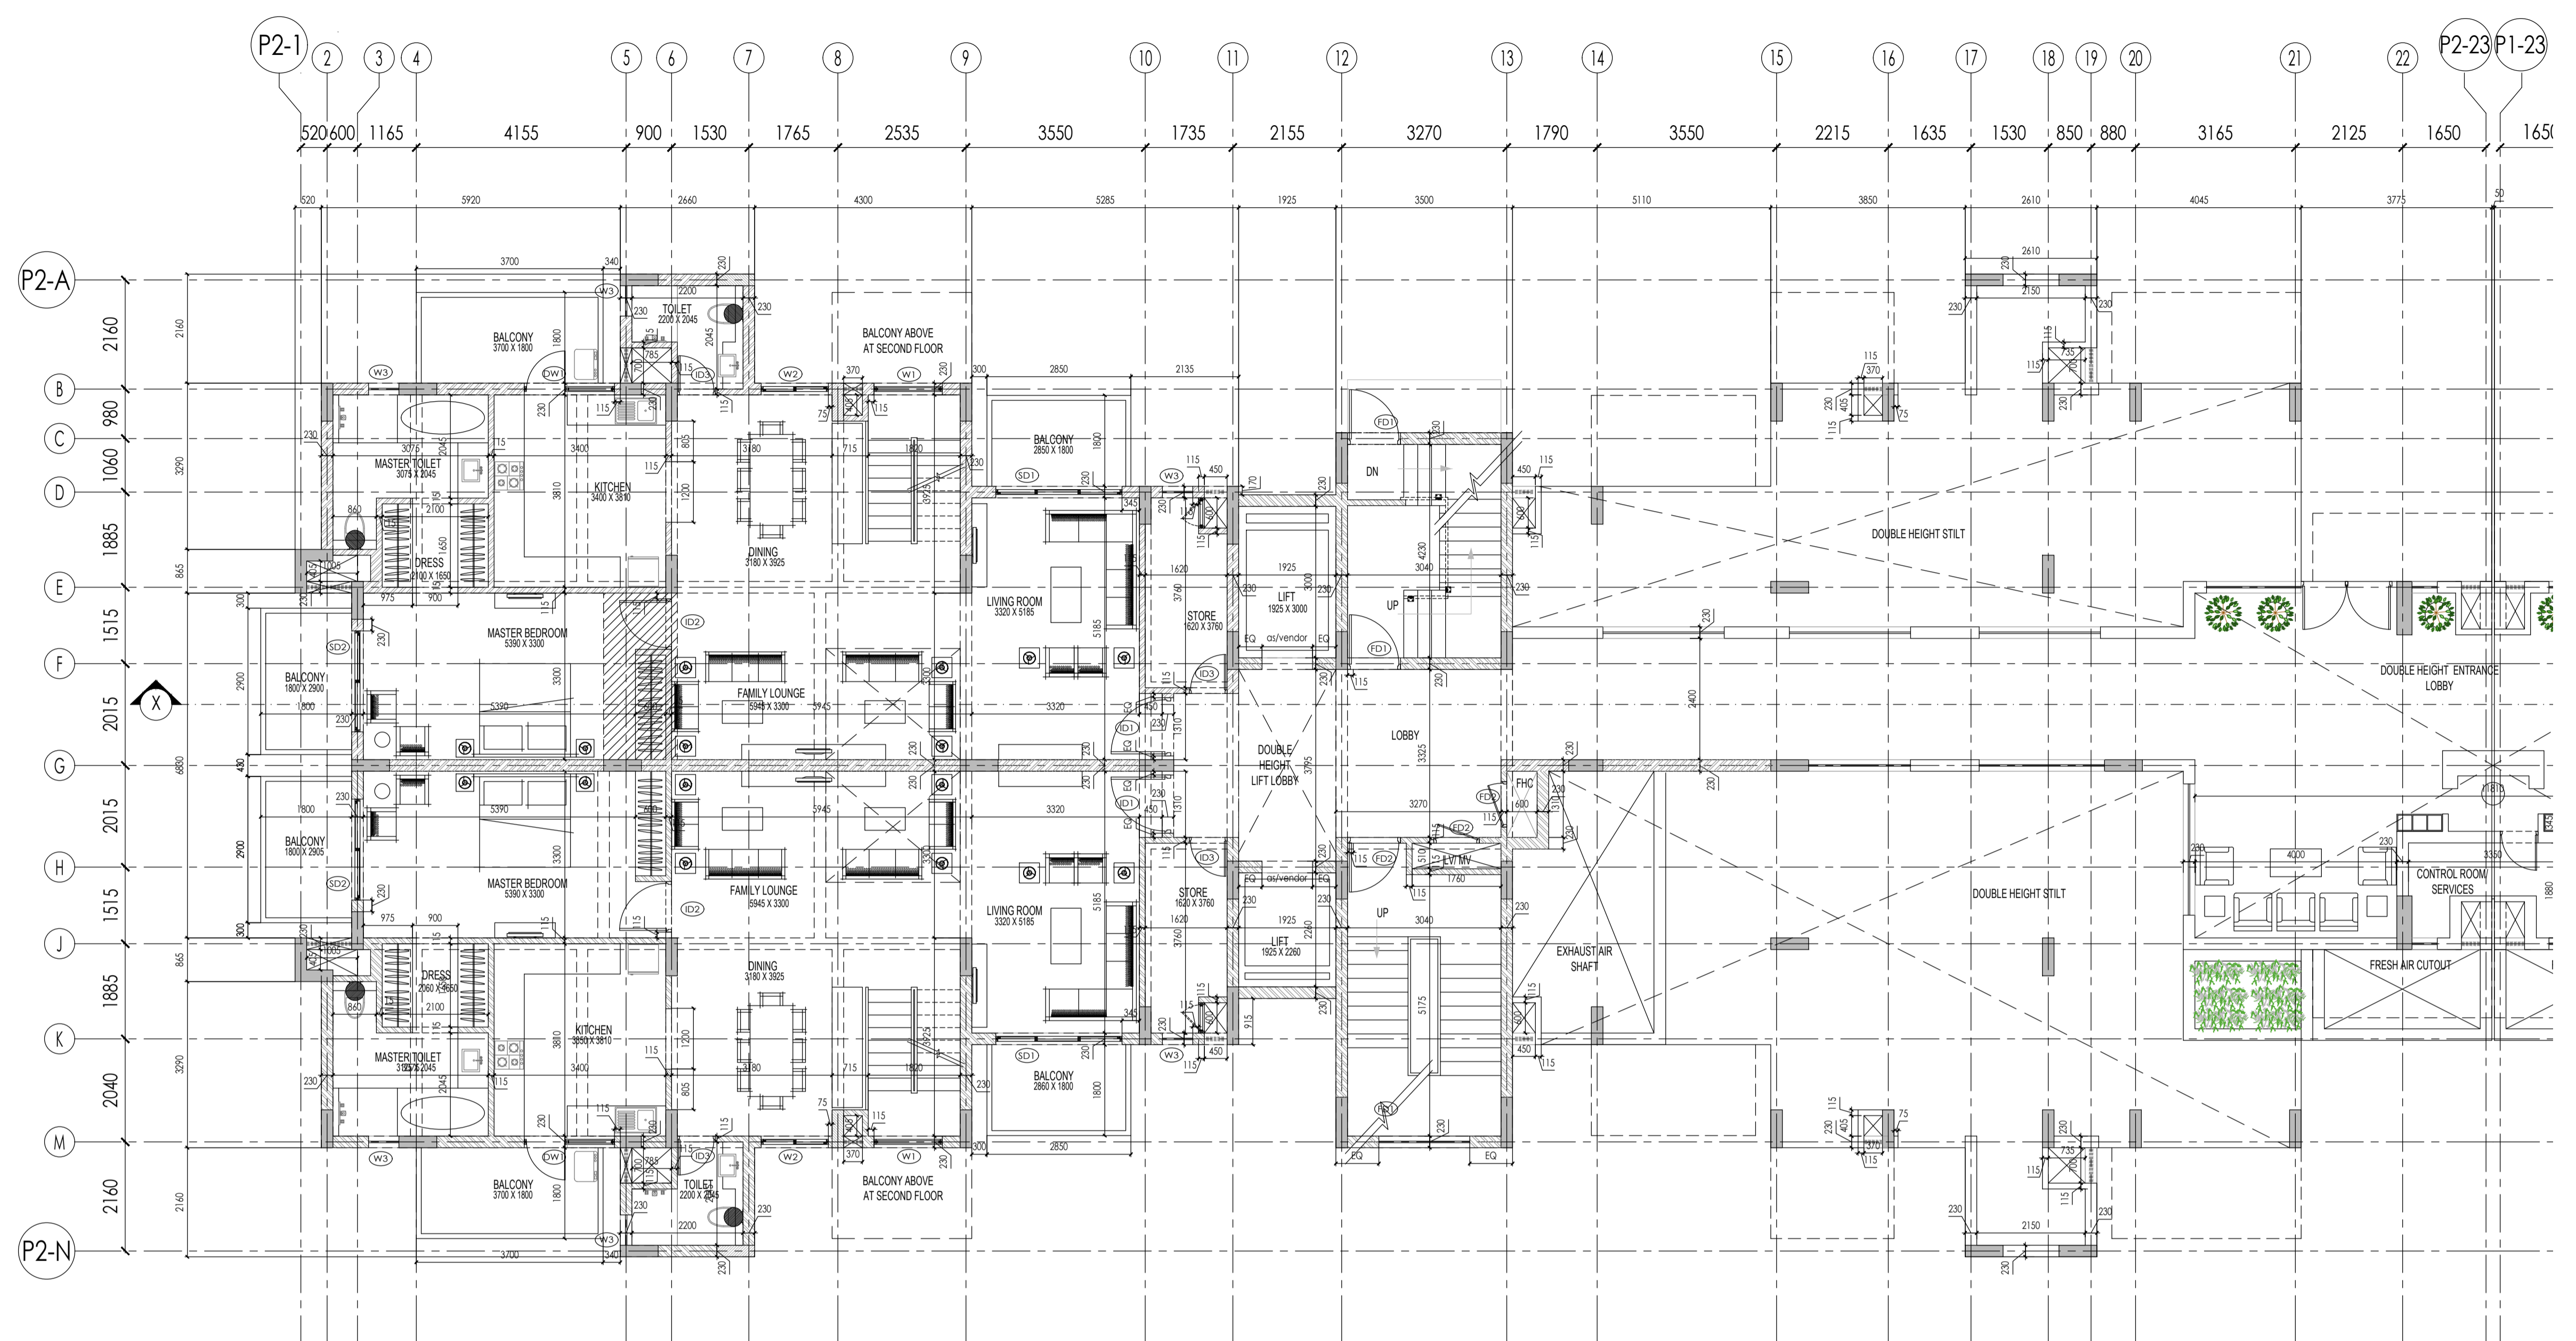


TOWER-P2  
 GROUND FLOOR MASONRY PLAN

**DOOR WINDOW SCHEDULE- first floor to typical floor**


S No.	LEGEND	WIDTH D/W	CILL LEVEL	LINTEL LEVEL	HEIGHT OF OPENING	LOCATION	FLOOR
1	ID1	1150	0	2400	2400	main door	all
2	ID2	1000	0	2150	2150	bedrooms	
3	ID3	750	0	2150	2150	toilets/store	all
4	SD1	2500	0	2650	2650	living rooms	
5	SD2	2000	0	2650	2650	core	all
6	SD3	1550	0	2650	2650		
7	FD1	1050	0	2150	2150	staircase	ground/first
8	FD2	900	0	2150	2150		
9	W1	1350	AS/STAIRCASE DETAIL				
10	W2	1330	400	2650	2250	bedrooms	all
11	W3	600	1050	2400	1350	toilets	
12	W4	500	1050	2400	1350		
13	W5	1800	AS/STAIRCASE DETAIL				
14	DW1	1785-850/935	1050	2650	2650/1600	kitchen	ground
15	DW2	1350-850/500	1050	2650	2650/1600		typical
16	DW3	1150-850/300	1050	2650	2650/1600		typical

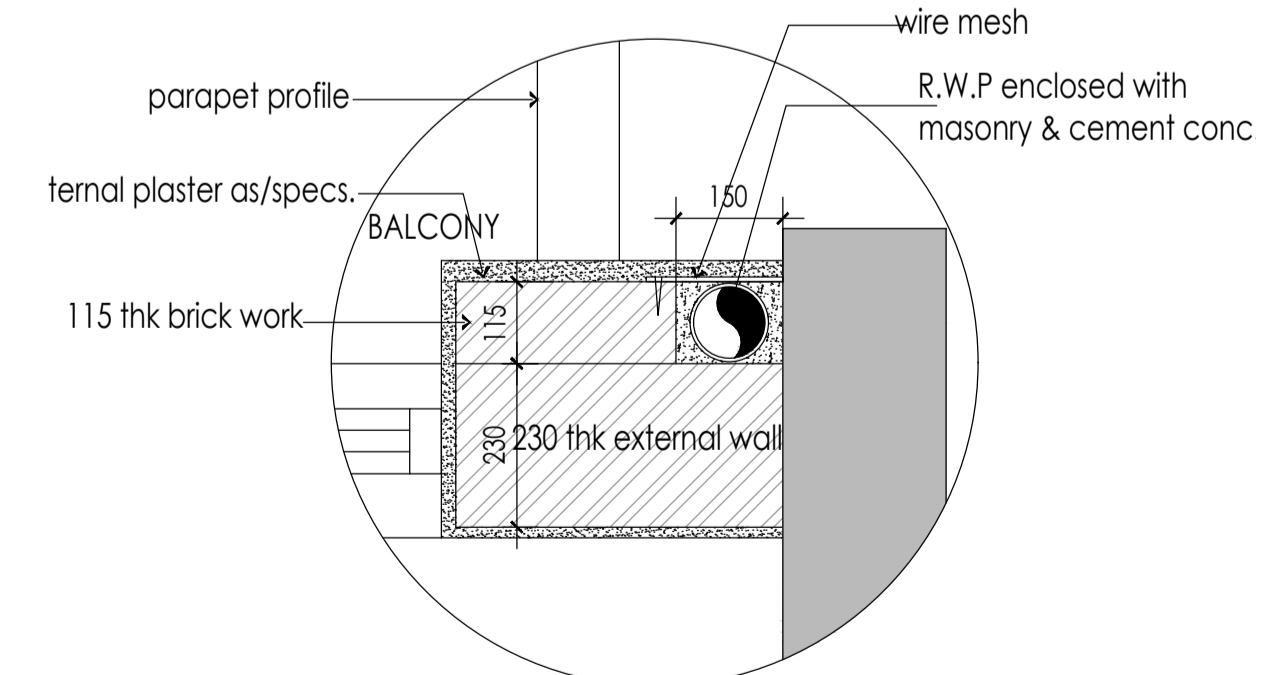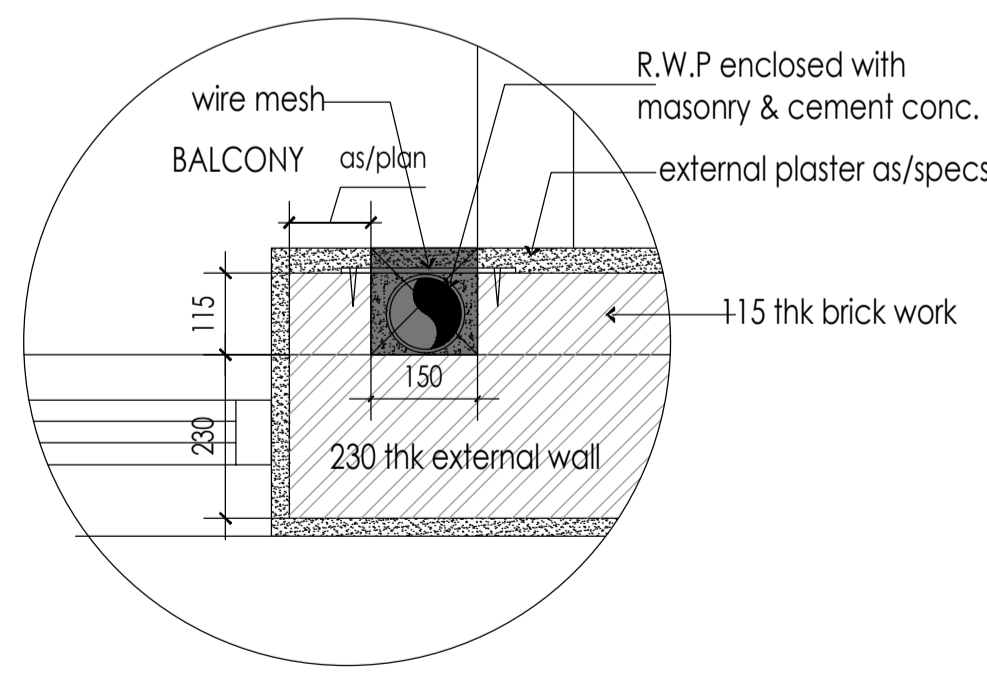


**NOTE :-**  
 1. DIMENSIONS GIVEN IN THIS DRAWING ARE FOR MASONRY ONLY.  
 2. FOR CILL & LINTEL DETAILS REFER D/W DRAWING.  
 3. READ THIS DRAWING ALONG WITH RELEVANT STRUCTURAL AND SERVICES DRAWINGS  
 4. FOR TOILET, KITCHEN, STAIRCASES, BALCONIES & OTHER DETAILS, REFER SEPARATE DETAILED DRAWINGS.

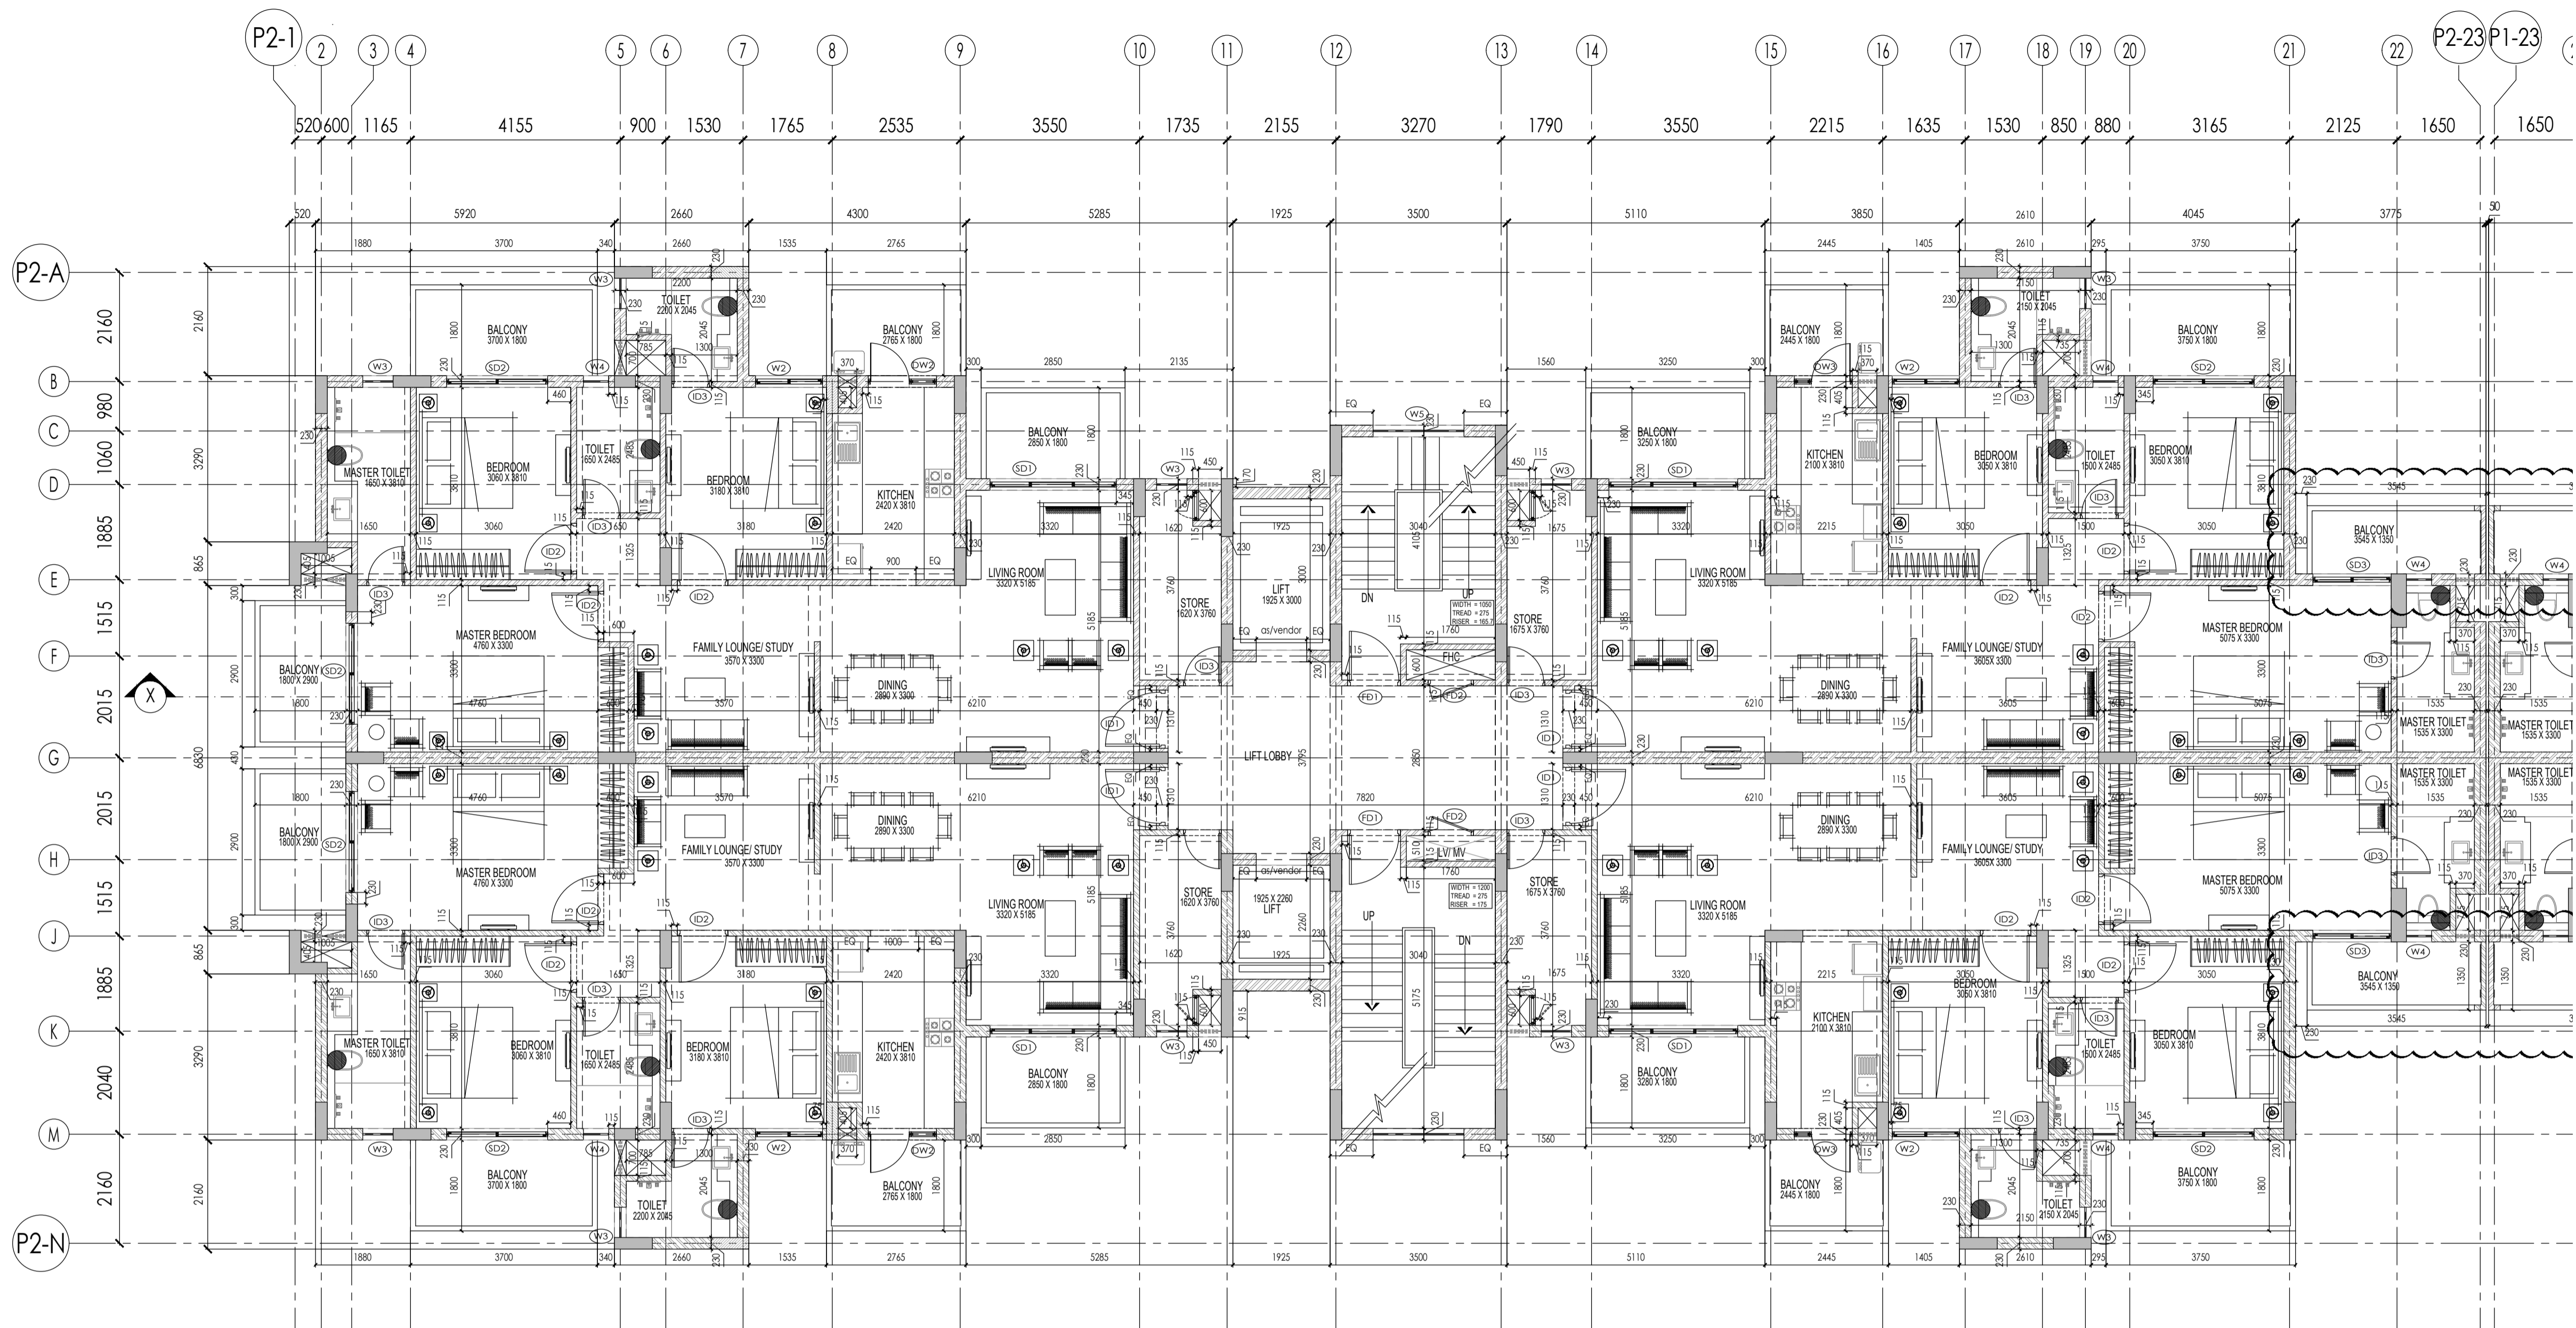

TOWER-P2  
TYPICAL FLOOR MASONRY PLAN  
(2nd & 3rd floor)

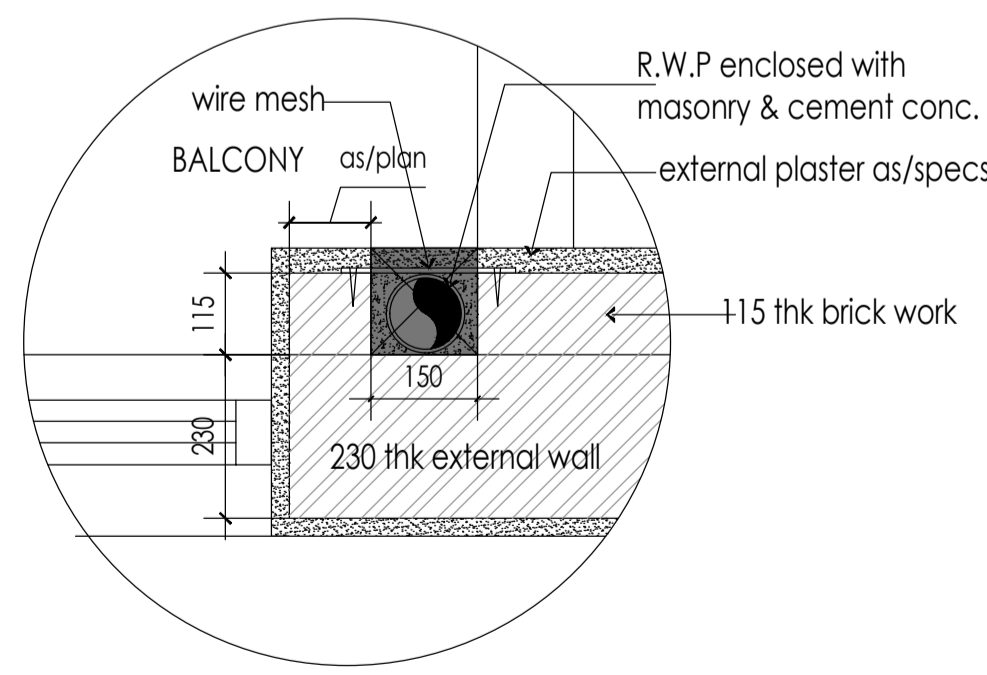

DETAIL-1  
SCALE-1:10

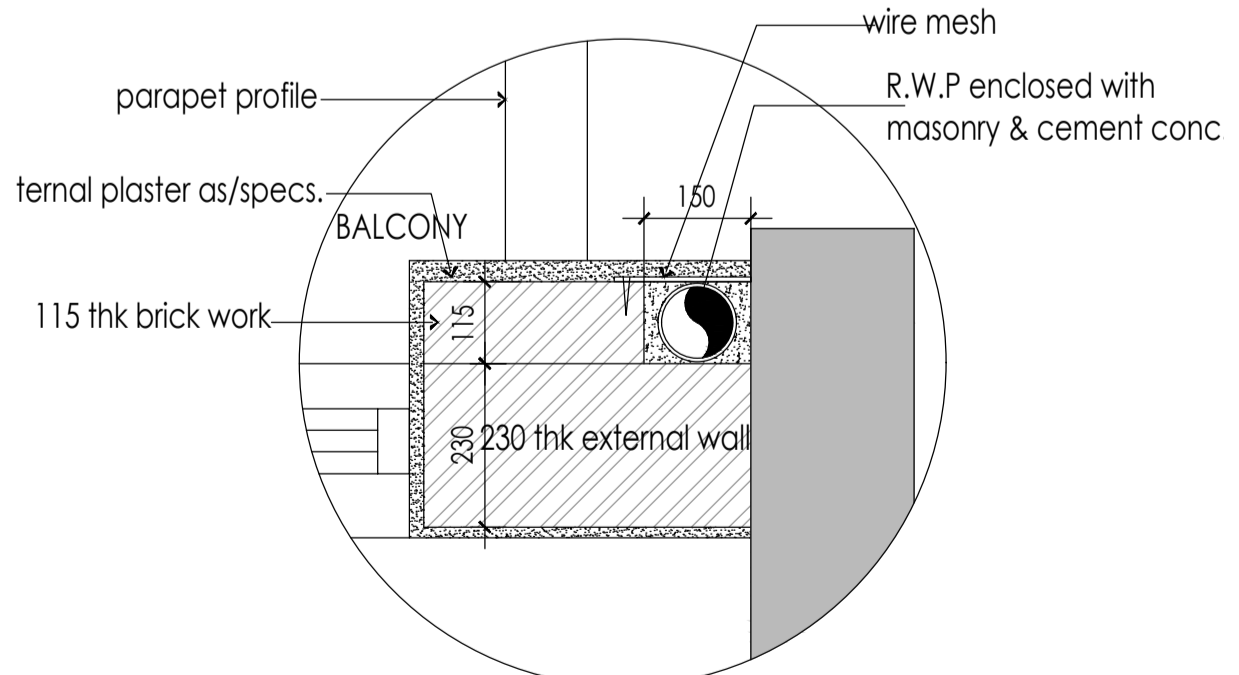

DETAIL-2  
SCALE-1:10

DOOR WINDOW SCHEDULE- first floor to typical floor						
S No.	LEGEND	WIDTH D/W	CILL LEVEL	LINTEL LEVEL	HEIGHT OF OPENING	FLOOR
1	ID1	1150	0	2400	2400	main door
2	ID2	1000	0	2150	2150	bedrooms
3	ID3	750	0	2150	2150	toilets/store
4	SD1	2500	0	2650	2650	all
5	SD2	2000	0	2650	2650	living rooms
6	SD3	1550	0	2650	2650	all
7	FD1	1050	0	2150	2150	core
8	FD2	900	0	2150	2150	all
9	W1	1350			AS/STAIRCASE DETAIL	staircase
10	W2	1330	400	2650	2250	bedrooms
11	W3	600	1050	2400	1350	all
12	W4	500	1050	2400	1350	all
13	W5	1800			AS/STAIRCASE DETAIL	staircase
14	DW1	1785-850/935	1050	2650	2650/1600	ground
15	DW2	1350-850/500	1050	2650	2650/1600	typical
16	DW3	1150-850/300	1050	2650	2650/1600	typical


**NOTE :-**  
 1. DIMENSIONS GIVEN IN THIS DRAWING ARE FOR MASONRY ONLY.  
 2. FOR CILL & LINTEL DETAILS REFER D/W DRAWING.  
 3. READ THIS DRAWING ALONG WITH RELEVANT STRUCTURAL AND SERVICES DRAWINGS  
 4. FOR TOILET, KITCHEN, STAIRCASES, BALCONIES & OTHER DETAILS, REFER SEPARATE DETAILED DRAWINGS.

**EMAAR - MGF DEVELOPMENTS**  
 NOTES  
 Dimensions are not to be scaled.  
 Contractor must verify all dimensions of site before commencement of any work.  
 Contractor must notify Architect and/or Project Manager of all discrepancies in the drawing.  
 All Levels given are Finished Floor Levels unless mentioned otherwise.

SKETCHES INCORPORATED DETAILS			
No.	Date	By	Description

ISSUES			
No.	Date	By	Description
1	10.02.2017	TK	7-SITE GPC

Revisions			
No.	Date	By	Description

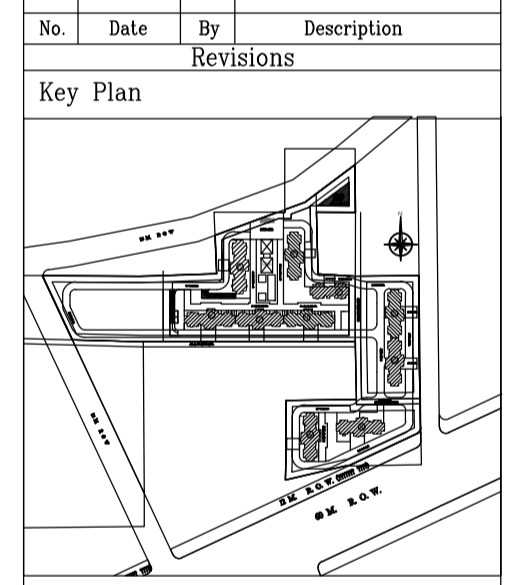

**Architects**  
 Arcop Associates Pvt. Ltd.  
 Plot no. 36 B, Sector-32  
 Gurgaon (Haryana)  
 Ph: +91-124-4595000 Fax: +91-124-4595500

**Structures**  
 LKT Engineering Consultants Ltd.  
 1049, Subhash Nagar  
 New Delhi-110027  
 Ph: 011-25126129 Fax: 011-25126129

**E/M**  
 ELECTRICAL CONSULTING ENGINEERS  
 P.V.R. MALHOTRA INDIAN  
 New Delhi-110017  
 Ph: 011-26682054, 26682092 Fax: 011-26684608

**PLUMBING**  
 A. K. Pandey  
 (PLUMBING AND FIRE SUPPRESSION)  
 E-13/20 DLF CITY PHASE 1  
 GURGAON (HARYANA)-122002  
 Tel: 91-124-2304466 FAX: 91-124-2304466

**Landscaping**  
 DESIGN CELL  
 4th Floor, Robinson Suites, Commercial Plaza,  
 Block A, Subhash Nagar,  
 Gurgaon-122002, Haryana  
 Tel: 91-124-4018123

**Client**  
 M/S. EMAAR MGF LAND LTD  
 EMAAR MGF Business Park, MG Road,  
 Sector -28, Skandarpur Chowk, Gurgaon,  
 Ph: 4421155, Fax:  

**Job Title**  
**EMERALD ESTATE**  
 (PHASE- 1)

Sector 65, Gurgaon, Haryana, India

**Drawing Title**  
 TOWER-P2  
 TYPICAL FLOOR  
 MASONRY PLAN

Job No.	Checked	Drawing No.
Drawn TARANGHET	MANISH	A/P2/333
Date 10.2.2017	Scale 1/25	Revisions