



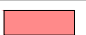


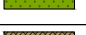

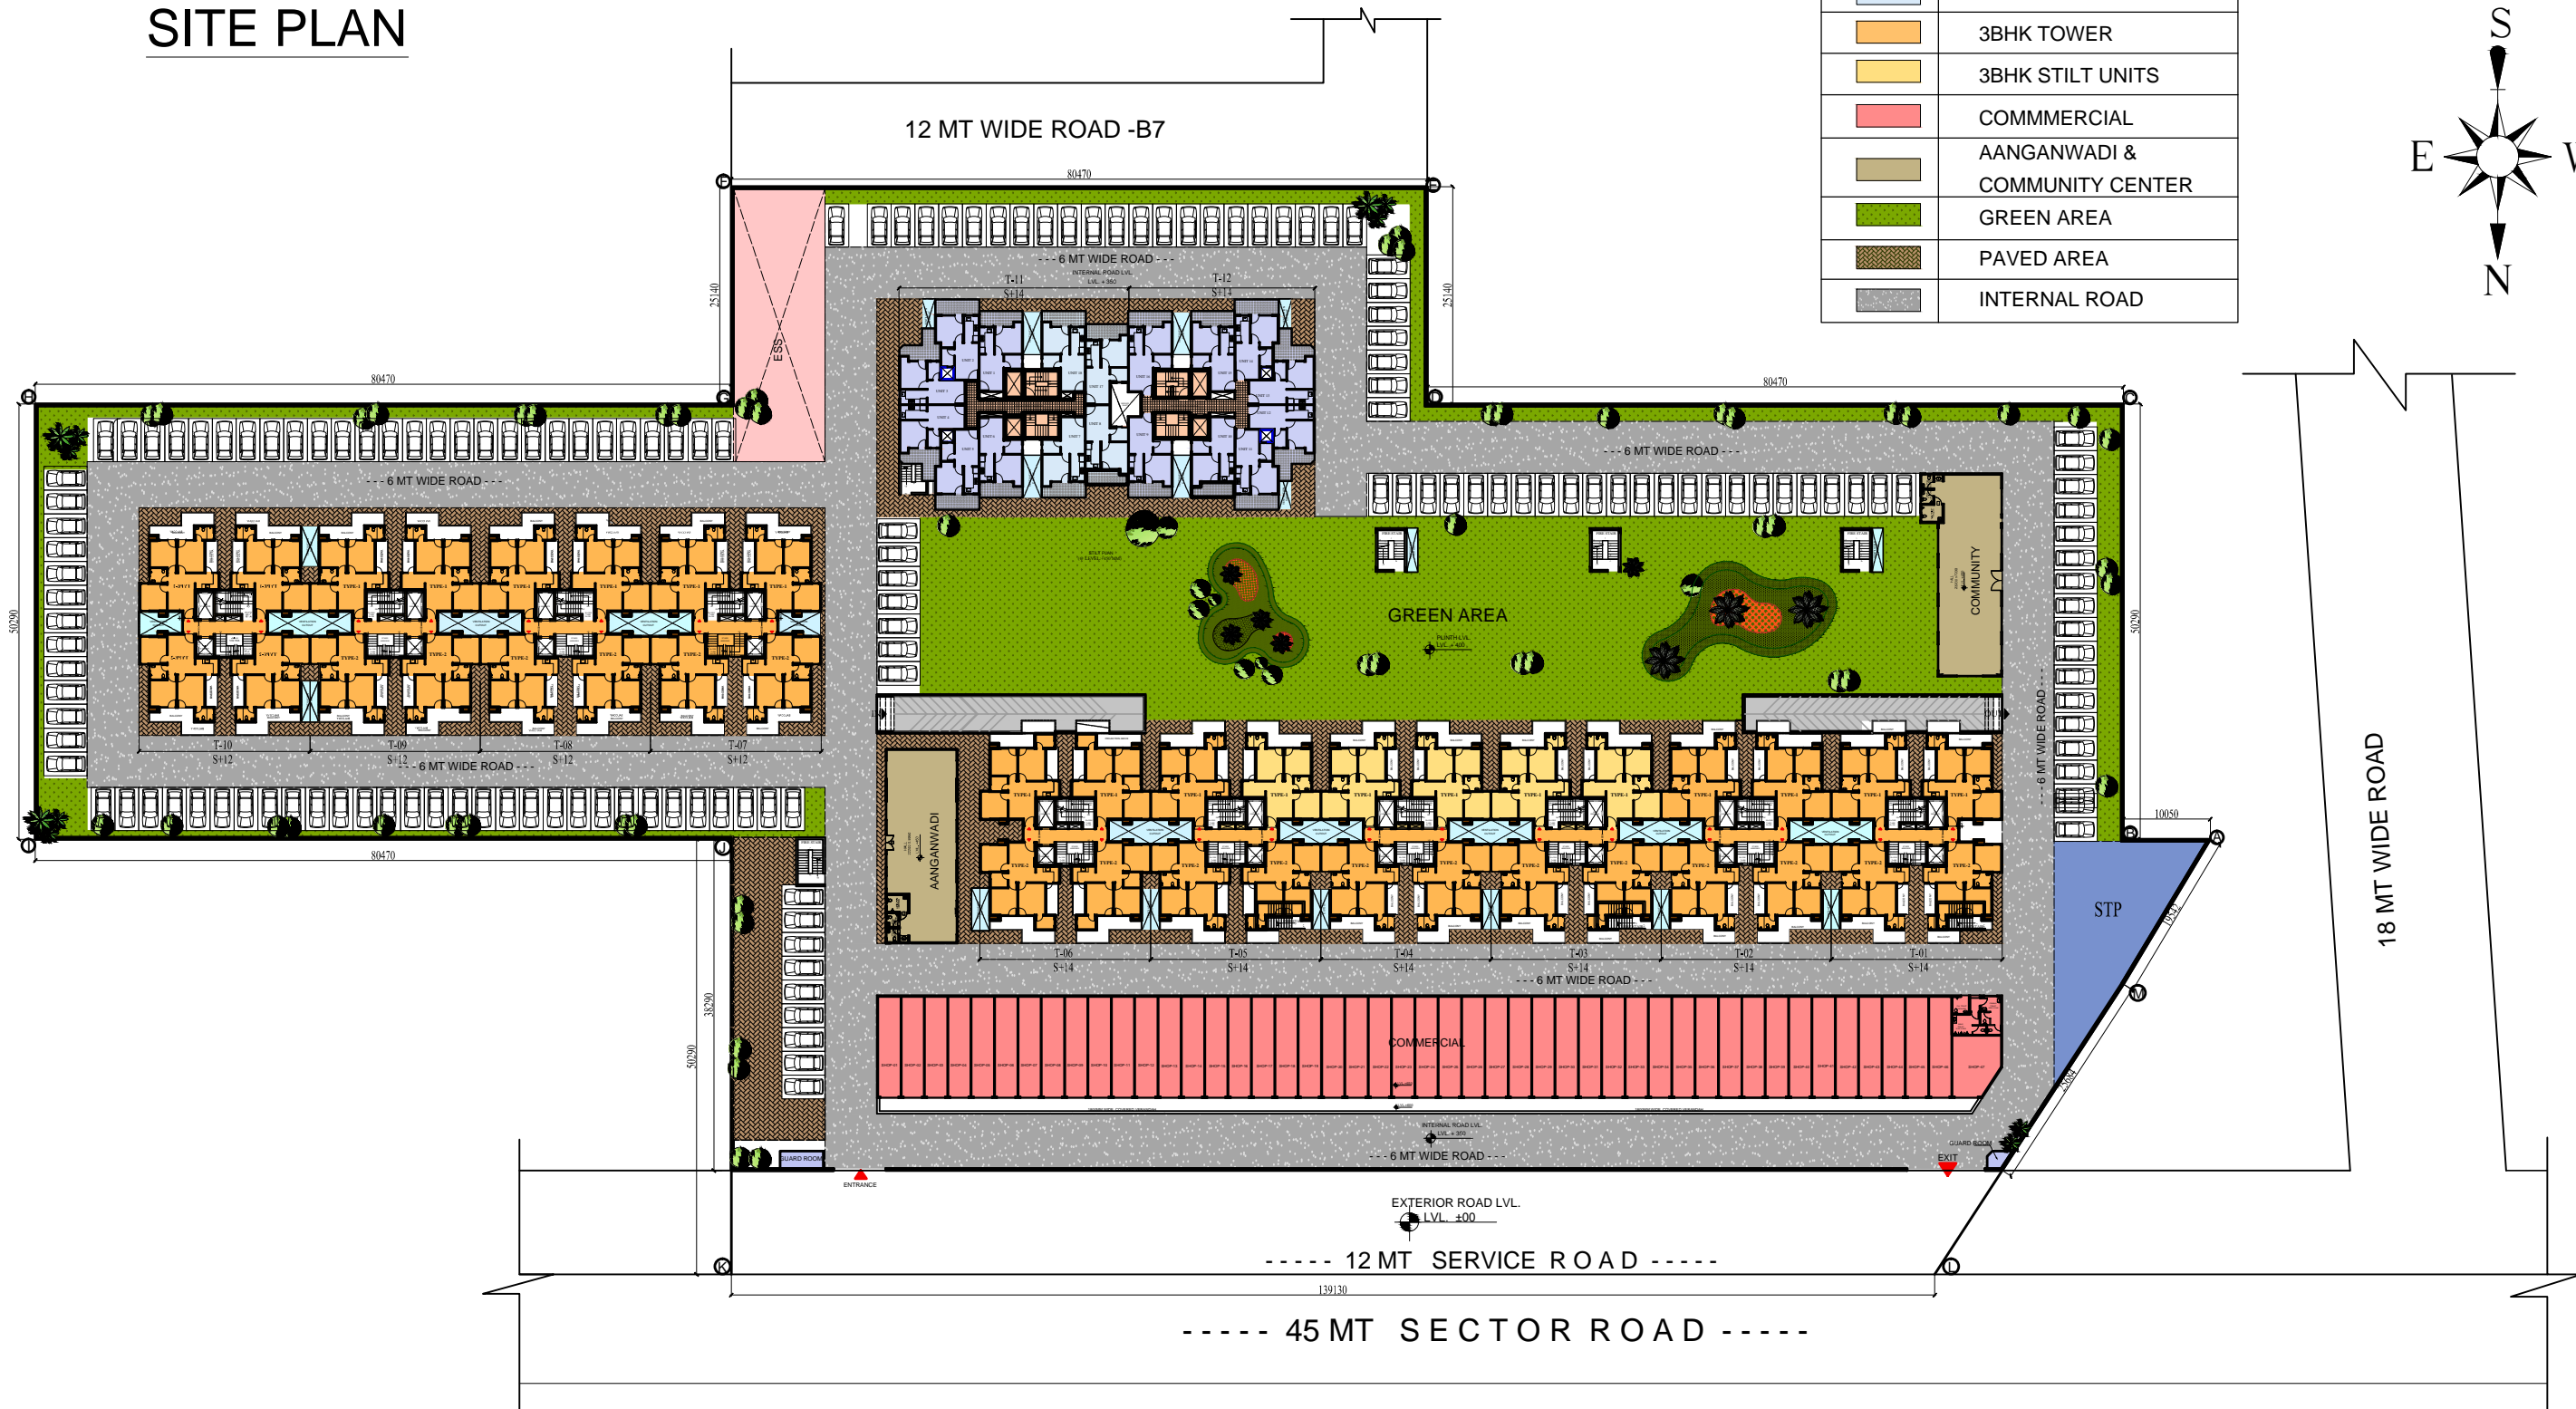
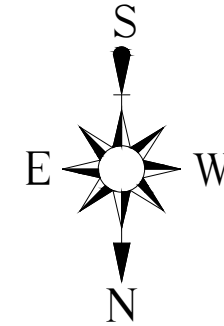



SITE PLAN

LEGEND :	
	1BHK TOWER
	1BHK STILT UNITS
	3BHK TOWER
	3BHK STILT UNITS
	COMMERCIAL
	AANGANWADI & COMMUNITY CENTER
	GREEN AREA
	PAVED AREA
	INTERNAL ROAD



<p>PROJECT TITLE : AFFORDABLE GROUP HOUSING SCHEME AREA MEASURING 5.43125ACRES (LICENCE NO. 21 OF 2019 DATED 13-02-2019) IN SECTOR-85, FARIDABAD BEING DEVELOPED BY AMOLIK RESIDENCY LLP.</p>	<p>ARCHITECT : ARCHITECTURAL CONSULTANT:  NIRMAN ARCHITECTS & INTERIOR DESIGNERS I-8 , 1st FLOOR , SECTOR-10 , D.L.F. PH. : (0129) 4035059, 9811204088, 9810081088 e-mail : nirmanarchitects@yahoo.com</p>	<p>ARCHITECT'S SIGN :</p>	<p>OWNER'S SIGN :</p>	<p>GENERAL NOTES : 1. Building will be designed (Structures) as per relevant IS Codes for Earth Quake resistance. 2. All dimensions are in mm.</p>	<p>SCALE : N.T.S</p>	<p>DRAWN BY : DEEPANJALI</p>
<p>CLIENT : AMOLIK RESIDENCY LLP, REGD. OFFICE; 14/3, MATHURA ROAD, FARIDABAD-121003.</p>	<p>THIS DRAWING IS THE PROPERTY OF M/S NIRMAN ARCHITECTS & INTERIOR DESIGNERS AND SHALL NOT BE REPRODUCED OR USED FOR ANY OTHER PURPOSE THAN SPECIFIED WITHOUT WRITTEN PERMISSION.</p>			<p>DRAWING TITLE : SITE PLAN</p>	<p>SHEET NO. :</p>	<p>DATE : 29-07-2019</p> <p>CHECKED BY : AR. KAPIL MANGLA</p>