



ARCHITECT (H.Q.)
S.T.P. Member Secretary B.P.C.
S.T.P. (G) Member B.P.C.
C.T.P. (H) Chairman B.P.C.
JD PA ATP

A.D.P.O. (H.Q)
DFS P.K.L
Member B.P.C.
(RAM AVTAR BASSI)
A.D.

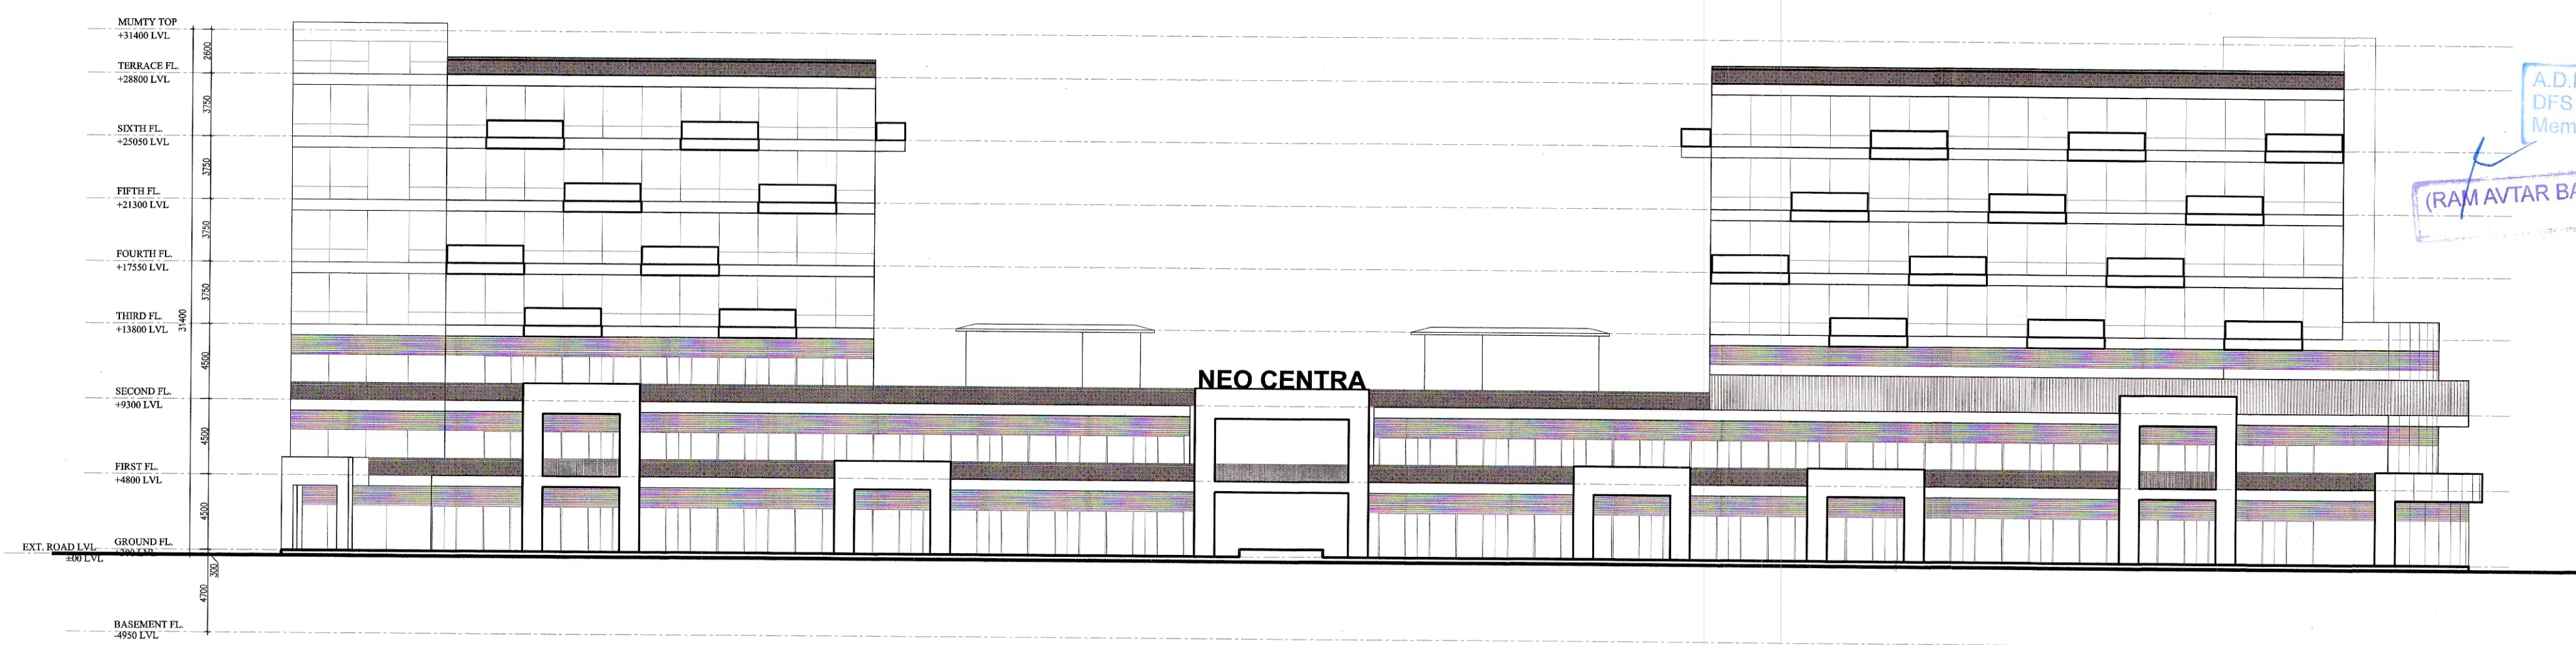

FRONT ELEVATION

AYOOSHI GOEL B.Arch
By
CREATOR

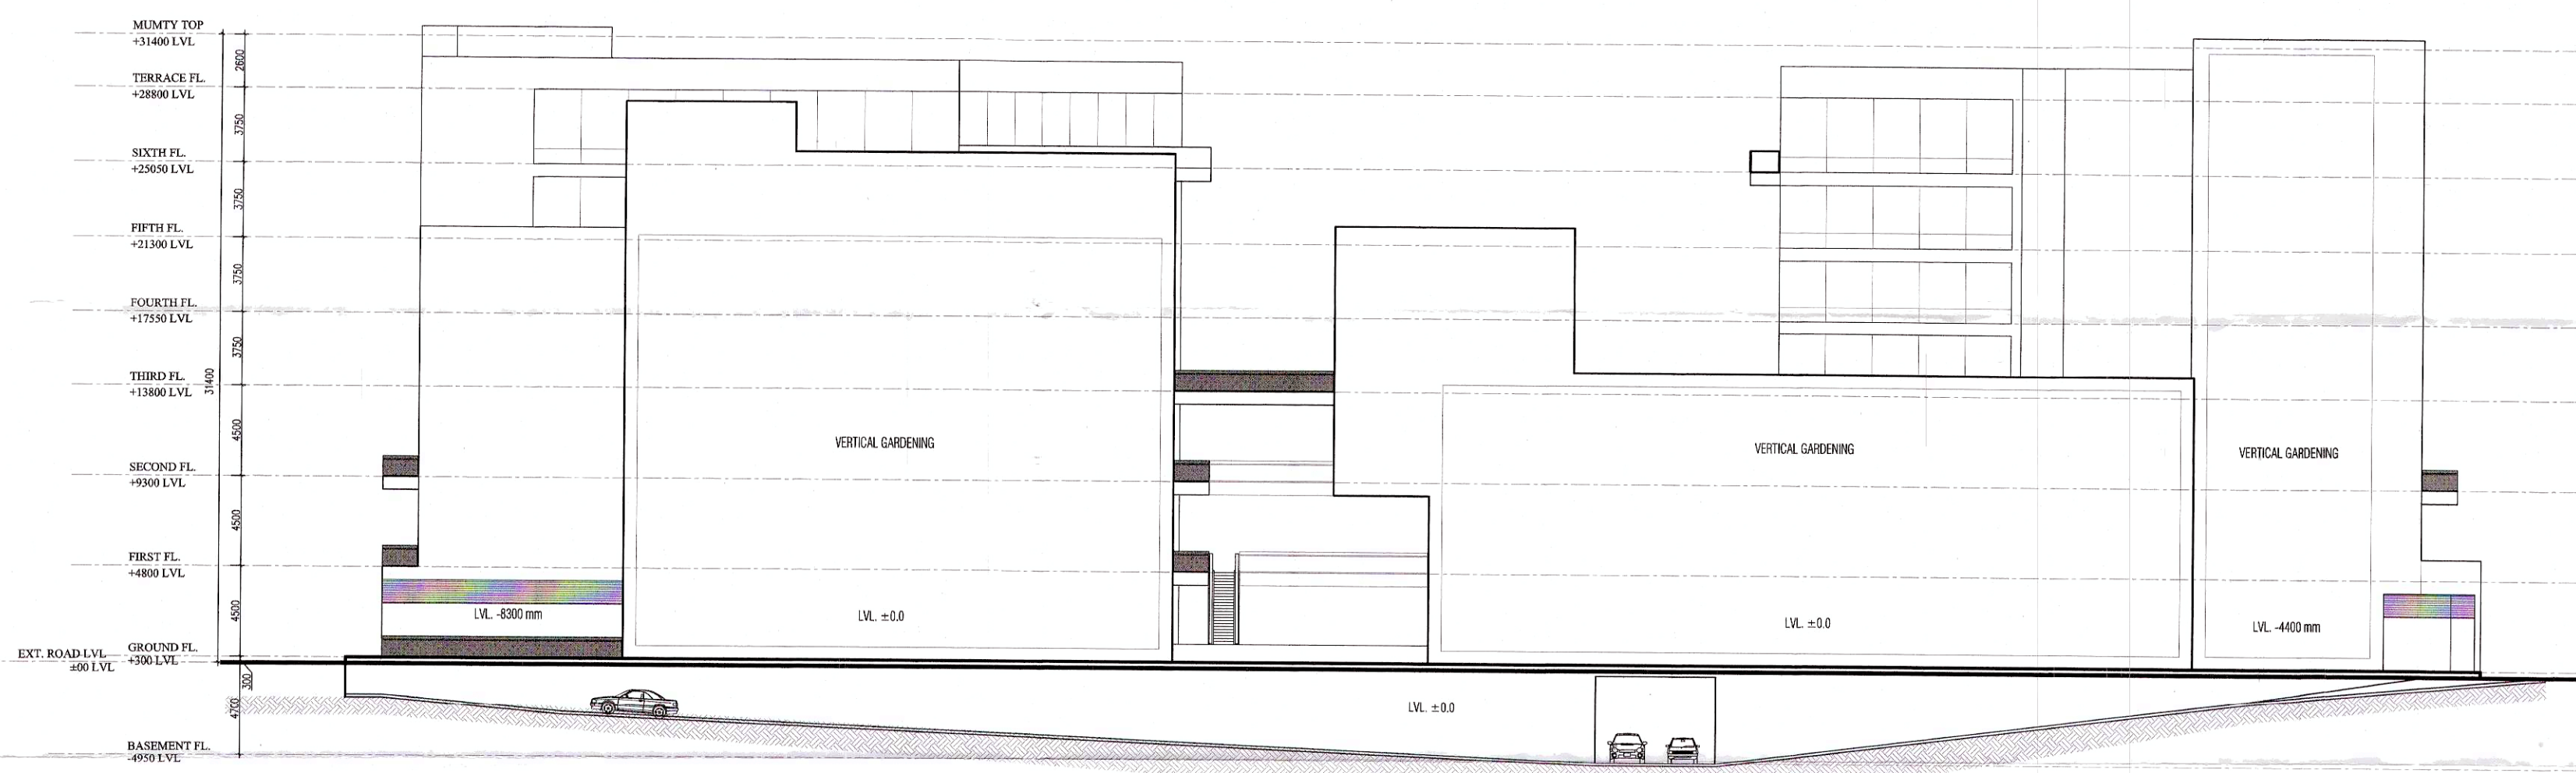

REAR ELEVATION

- NOTE:
1. BUILDING IS FULLY SPRINKLERED & BASEMENT IS MECHANICALLY VENTILATED AS PER NBC NORMS.
 2. ALL DIMENSIONS AND LEVELS MARKED IN PLANS ARE IN MM.

Signatures:	
Architect:	Owner:

Client:
M/S OCIMUM ESTATES PRIVATE LIMITED
Project Name:
PROP. BLDG PLAN for COMMERCIAL COLONY MEASURING 2.38125 ACRES (LICENCE NO. 144 OF 2014 DATED 01.09.2014) IN SECTOR-103, GURUGRAM MANESAR URBAN COMPLEX BEING DEVELOPED BY M/S OCIMUM ESTATES PRIVATE LIMITED.

ELEVATION	
North:	Revision Number : Code :
	Issued For : SANCTION Scale : 1:250
	Drawing Number : Date :
	AR-10

