




**TOWER - A1 & A2
TERRACE FLOOR PLAN
LVL. TOS +133750**

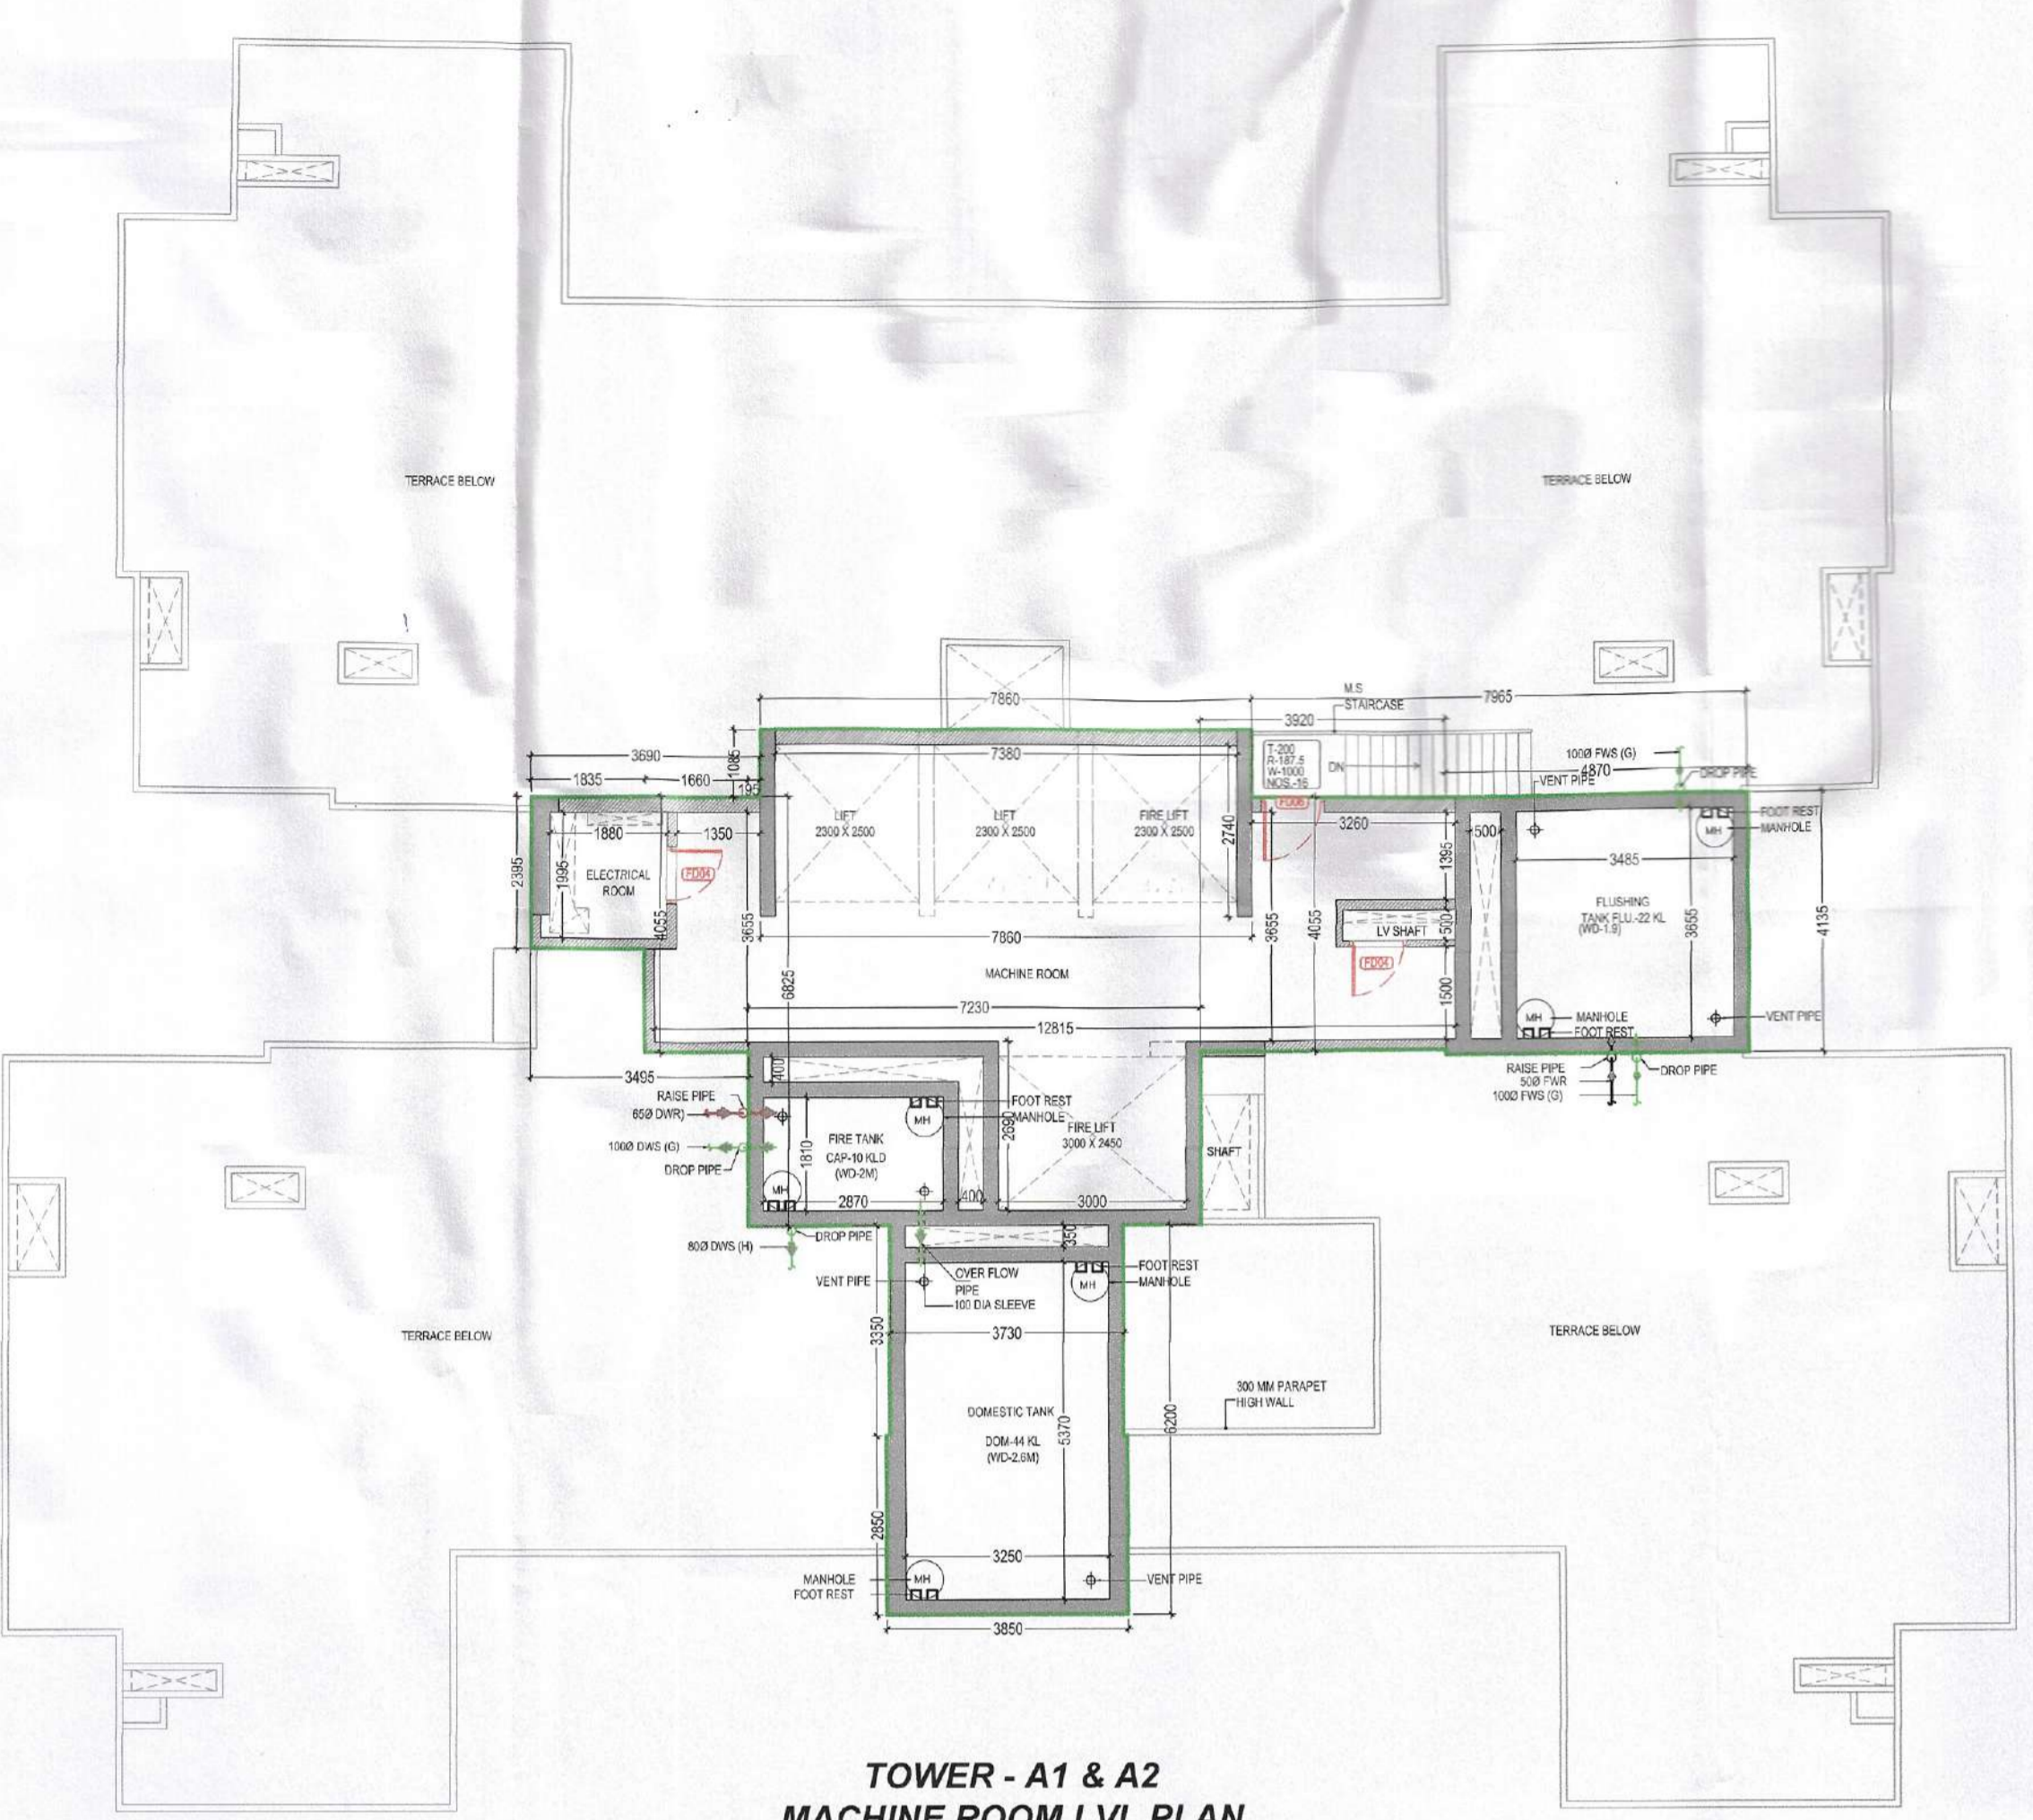

**TOWER - A1 & A2
MACHINE ROOM LVL PLAN**

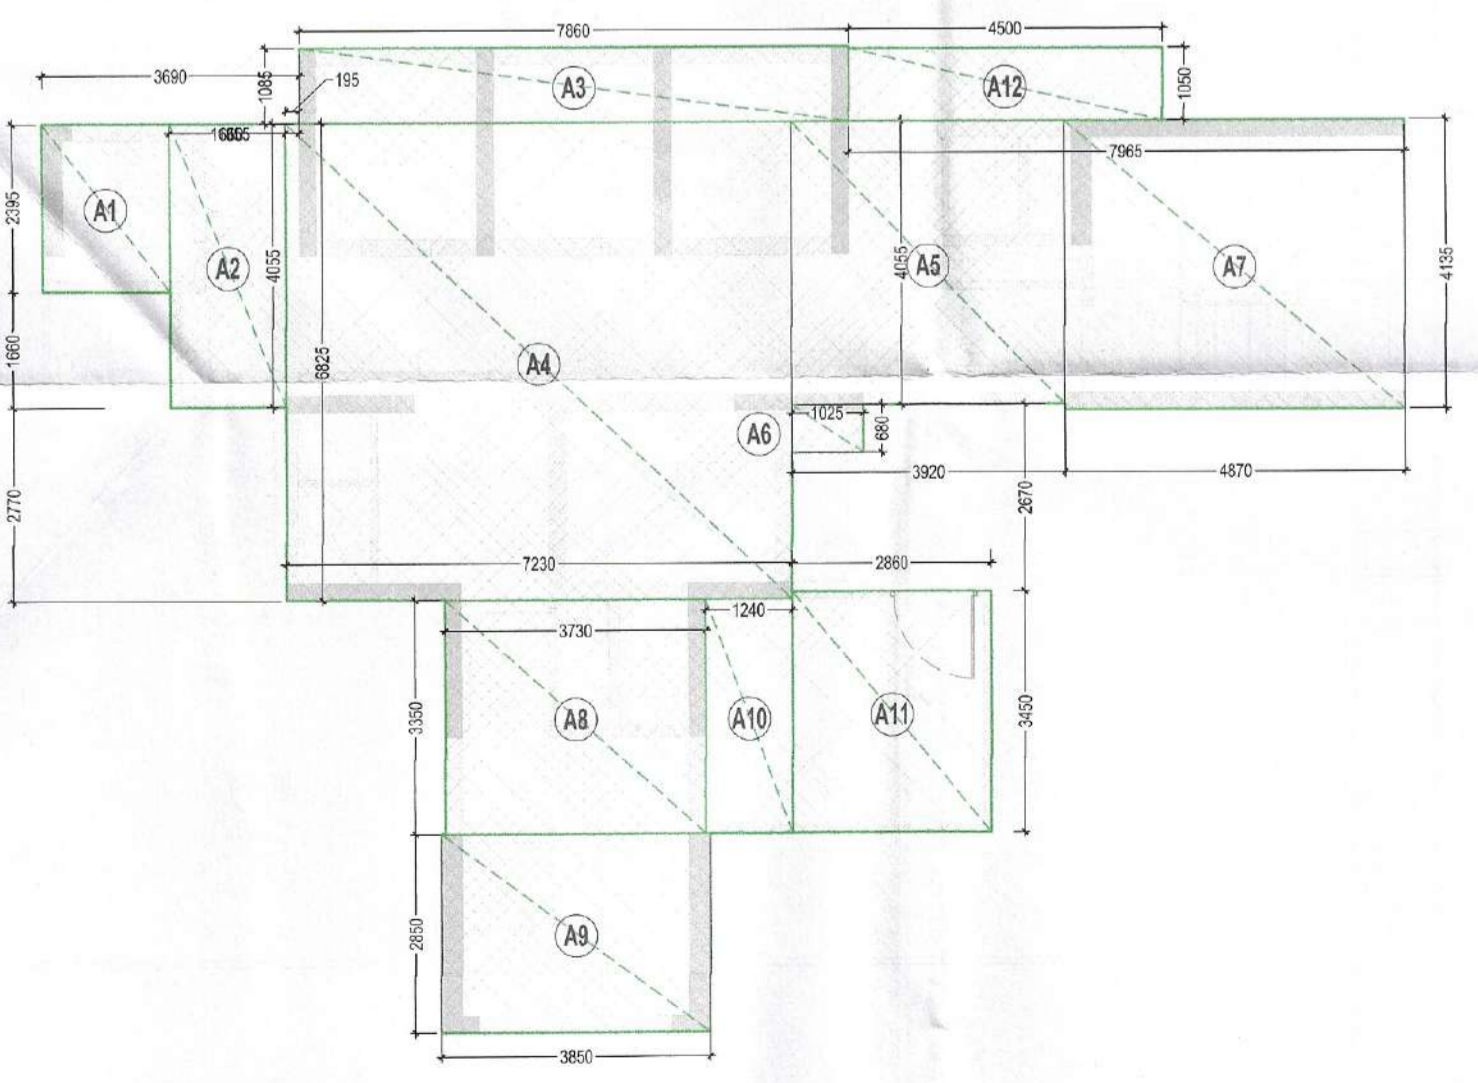

**TOWER - A1 & A2
TERRACE FLOOR PLAN
AREA DIAGRAM**

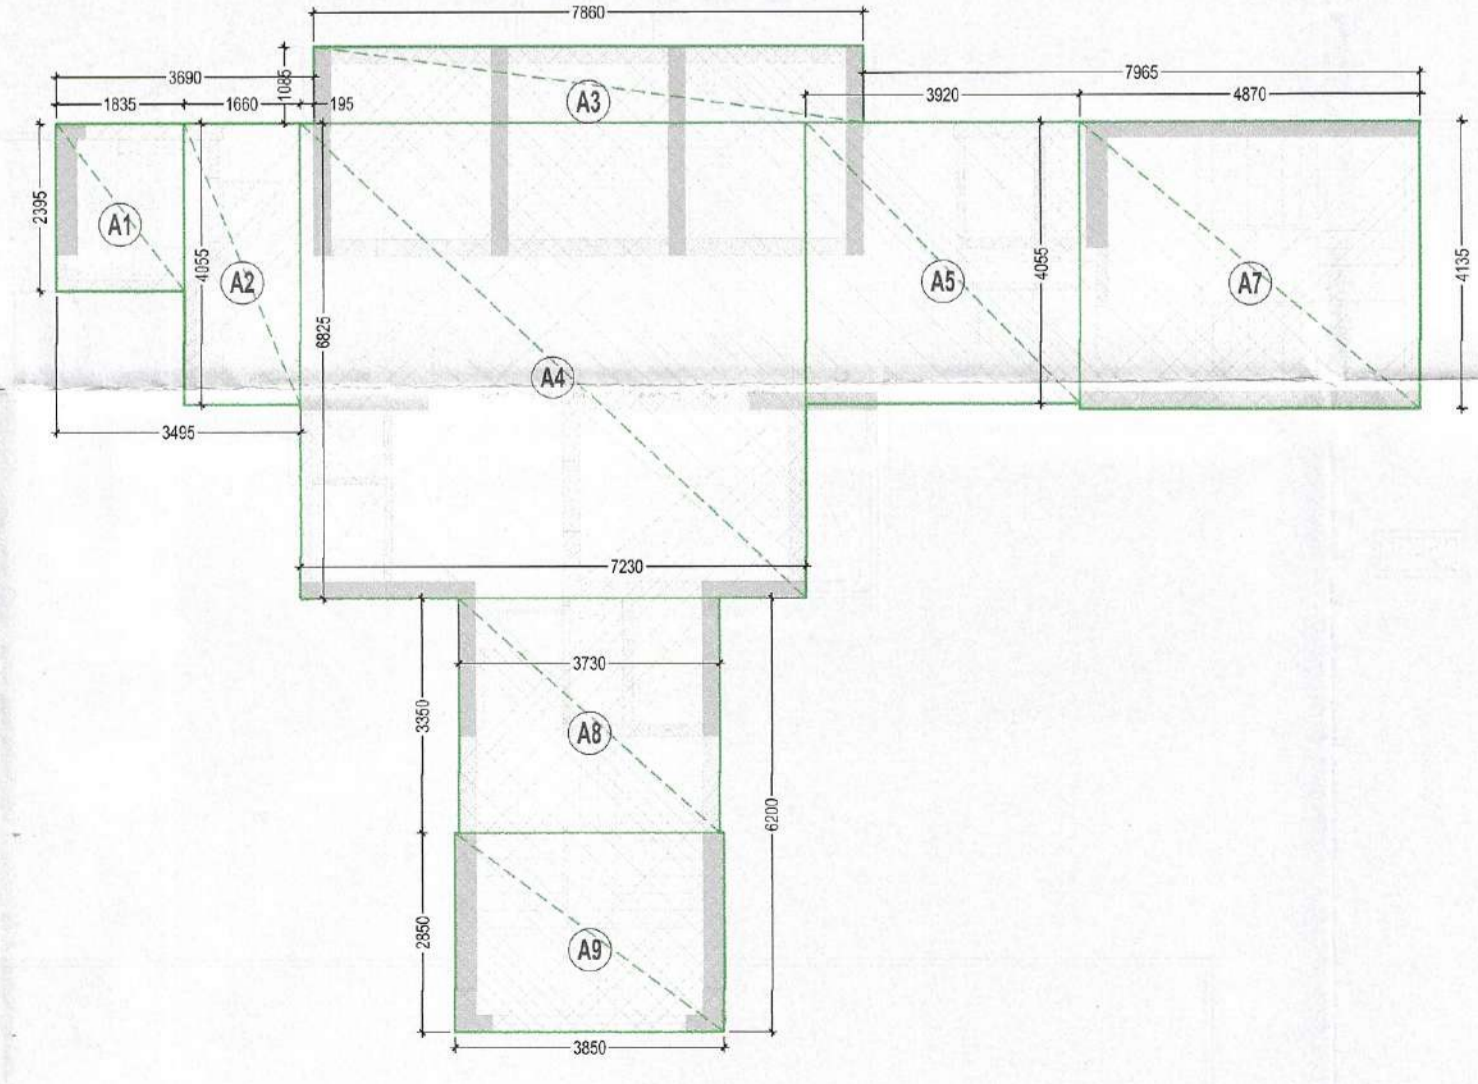

**TOWER - A1 & A2
MACHINE ROOM LVL PLAN
AREA DIAGRAM**


NON FAR AREA AT TERRACE LVL AND MACHINE ROOM & OHT LVL

NON FAR AREA AT TERRACE LVL

TAG	LENGTH (L) in Mts	WIDTH (W) in Mts	NO.S (N)	AREA (LxW x N)
A1	1.835	2.395	1	4.39
A2	1.660	4.055	1	6.73
A3	7.860	1.085	1	8.53
A4	7.230	6.825	1	49.34
A5	3.920	4.055	1	15.90
A6	1.025	0.680	1	0.70
A7	4.870	4.135	1	20.14
A8	3.730	3.350	1	12.50
A9	3.850	2.850	1	10.97
A10	1.240	3.350	1	4.15
A11	2.860	3.450	1	9.87
A12	4.500	1.050	1	4.73
TOTAL (A)				147.94

NON FAR AREA AT MACHINE ROOM & OHT LVL

TAG	LENGTH (L) in Mts	WIDTH (W) in Mts	NO.S (N)	AREA (LxW x N)
A1	1.835	2.395	1	4.39
A2	1.660	4.055	1	6.73
A3	7.860	1.085	1	8.53
A4	7.230	6.825	1	49.34
A5	3.920	4.055	1	15.90
A6	1.025	0.680	0	0
A7	4.870	4.135	1	20.14
A8	3.730	3.350	1	12.50
A9	3.850	2.850	1	10.97
TOTAL (B)				128.50

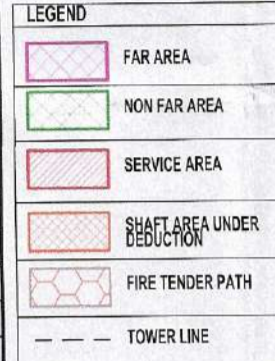

LEGEND:-

SYB	TITLE	W	H	SILL	NOTES
820	SLIDING DOOR	3550	2500	+00	
828	SLIDING DOOR	3540	2500	+00	
833	SLIDING DOOR	3440	2500	+00	
834	SLIDING DOOR	3410	2500	+00	
835	SLIDING DOOR	3338	2500	+00	
836	SLIDING DOOR	2830	2500	+00	
837	SLIDING DOOR	2850	2500	+00	
838	SLIDING DOOR	2700	2500	+00	
839	SLIDING DOOR	2620	2500	+00	
839A	SLIDING DOOR	2440	2500	+00	
839B	SLIDING DOOR	1825	2500	+00	
839C	SLIDING DOOR	1475	2500	+00	
839D	SLIDING DOOR	1450	2500	+00	
84	FLUSH DOOR	1200	2500	+00	1 HR FIRE RATED
842	FLUSH DOOR	1000	2250	+00	
84	FLUSH DOOR	1200	2250	+00	
843	FLUSH DOOR	800	2250	+00	
844	FIRE DOOR	1800	2250	+00	2 HR FIRE RATED
845	FIRE DOOR	1500	2250	+00	2 HR FIRE RATED
846	FIRE DOOR	1500	2250	+100	2 HR FIRE RATED
847	FIRE DOOR	1250	2250	+00	2 HR FIRE RATED
848	FIRE DOOR	900	2150	+100	2 HR FIRE RATED
849	FIRE DOOR	700	2150	+100	2 HR FIRE RATED
850	FIRE DOOR	1300	2150	+100	2 HR FIRE RATED
851	DOOR WINDOW	800	2250	+00	
861	GLASS DOOR	2000	2000	+00	
862	WINDOW	1500	1350	+900	
863	WINDOW	1975	1350	+900	
864	VENTILATOR	600	1200	+1050	

HORIZONTAL PIPE CONNECTIONS SHALL BE AS FOLLOWS:

FROM WASH BASIN TO FT	320 PIPE
FROM SINK TO FT	400 PIPE
FROM FD TO FT	500 PIPE
FROM FT TO VERTICAL STACK	1000 PIPE
FROM WC TO VERTICAL STACK	1000 PIPE

PLUMBING LEGEND

S.NO.	DESCRIPTION
1	1000 SOIL & VENT PIPE
2	1000 WASTE & VENT PIPE
3	1000 ANTISYPHONAGE PIPE
4	110 OD RAIN WATER PIPE
5	160 OD RAIN WATER PIPE
6	DOMESTIC WATER SUPPLY DOWN TAKE FOR TOP FOUR FLOOR (35-32)
7	DOMESTIC WATER SUPPLY DOWN TAKE FOR (31-17) FLOOR
8	DOMESTIC WATER SUPPLY DOWN TAKE FOR (16-GRO.) FLOOR
9	FLUSHING WATER SUPPLY DOWN TAKE FOR (35-24) FLOOR
10	FLUSHING WATER SUPPLY DOWN TAKE FOR (23-12) FLOOR
11	FLUSHING WATER SUPPLY DOWN TAKE FOR (11-GROUND) FLOOR
12	DOMESTIC WATER RISER PIPE TO OHT
13	FLUSHING WATER RISER PIPE TO OHT

PLUMBING LEGEND

S.NO.	DESCRIPTION
(A)	1500 FIRE PIPE LOW ZONE BASEMENT TO 9th FLOOR
(B)	1500 FIRE PIPE MIDDLE ZONE 10th TO 23rd FLOOR
(C)	1500 FIRE PIPE HIGH ZONE 24th TO TERRACE LVL.
(D)	1500 SPRINKLER PIPE LOW ZONE BASEMENT TO 9th FLOOR
(E)	1500 SPRINKLER PIPE MIDDLE ZONE 10th TO 23rd FLOOR
(F)	1500 SPRINKLER PIPE HIGH ZONE 24th TO TERRACE LVL.
(G)	1500 ALTERNATE SPRINKLER PIPE LOW ZONE BASEMENT TO 9th FLOOR
(H)	1500 ALTERNATE SPRINKLER PIPE MIDDLE ZONE 10th TO 23rd FLOOR
(I)	1500 ALTERNATE SPRINKLER PIPE HIGH ZONE 24th TO TERRACE LVL.
(K)	1500 FIRE DOWN COMER PIPE
(L)	800 DRAIN PIPE


46660
9/12/25

S.T.P. (H) Member Secretary B.P.A.C.
S.T.P. (G) Member Chairman B.P.A.C.
C.T.R. (HR) Chairman B.P.A.C.

DINESH KUMAR PA(HQ)

Superintending Engineer (HQ) for Chief Engineer-I HSPV, Panchkula

Checked and found ok for Public Health (Internal) Service only subject to conditions in forwarding letter No. 366511 dated 29/11/25

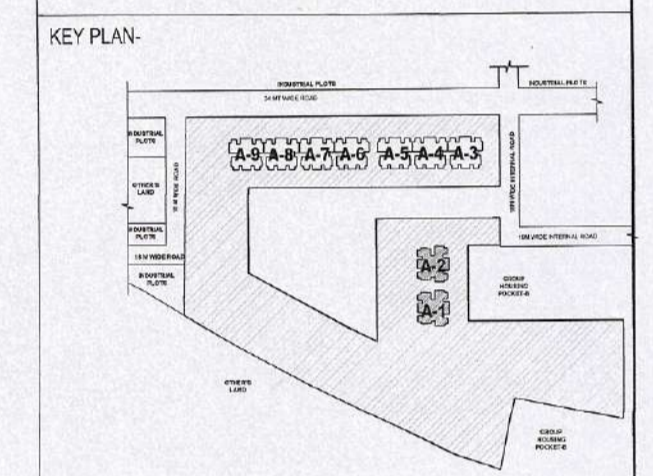

PROJECT
PROPOSED BUILDING PLAN FOR AFFORDABLE GROUP HOUSING-1 (POCKET-A) OVER AN AREA MEASURING 16.4738 ACRES, PART OF INDUSTRIAL PLOTTED COLONY OVER AN AREA MEASURING 136.7305 ACRES, LICENSE NO.158 OF 2025 DATED 06.09.2025 IN THE REVENUE ESTATE OF VILLAGE BAS HARIA AND JALIND SARA ABAD, IN SECTOR 08, M/10 AND M/11 GURUGRAM MANESAR URBAN COMPLEX.

OWNER
MSM INDIA INFRASTRUCTURES PVT. LTD.

ARCHITECTS
STUDIO SYMBIOSIS
INDIA | GERMANY | UK
1301, TOWER-E, SKYMARK ONE
SECTOR 08, NOIDA, U.P. 201301, Noida
TEL: +91 0120 4286979
E-MAIL: INFO@STUDIO-SYMBIOSIS.COM
WWW.STUDIO-SYMBIOSIS.COM

OWNER'S SEAL & SIGNATURE
For MSM India Infrastructures Pvt. Ltd.
(Authorized Signatory)

ARCHITECT'S SEAL & SIGNATURE
AMIT GUPTA
2064733147

DATE: SCALE: 1:100 **DWG NO.:** FP-A1/A2-TE-01

DWG TITLE: TERRACE FLOOR PLAN & AREA DIAGRAM (TOWER - A1 & A2)