


Subject to Ministry of Urban Affairs, Government of NCT of Delhi, New Delhi.
 Approved by the Department of Urban Planning, Government of NCT of Delhi, New Delhi.
 Approved by the Department of Urban Planning, Government of NCT of Delhi, New Delhi.


10/10/2025
 10/10/2025
 10/10/2025

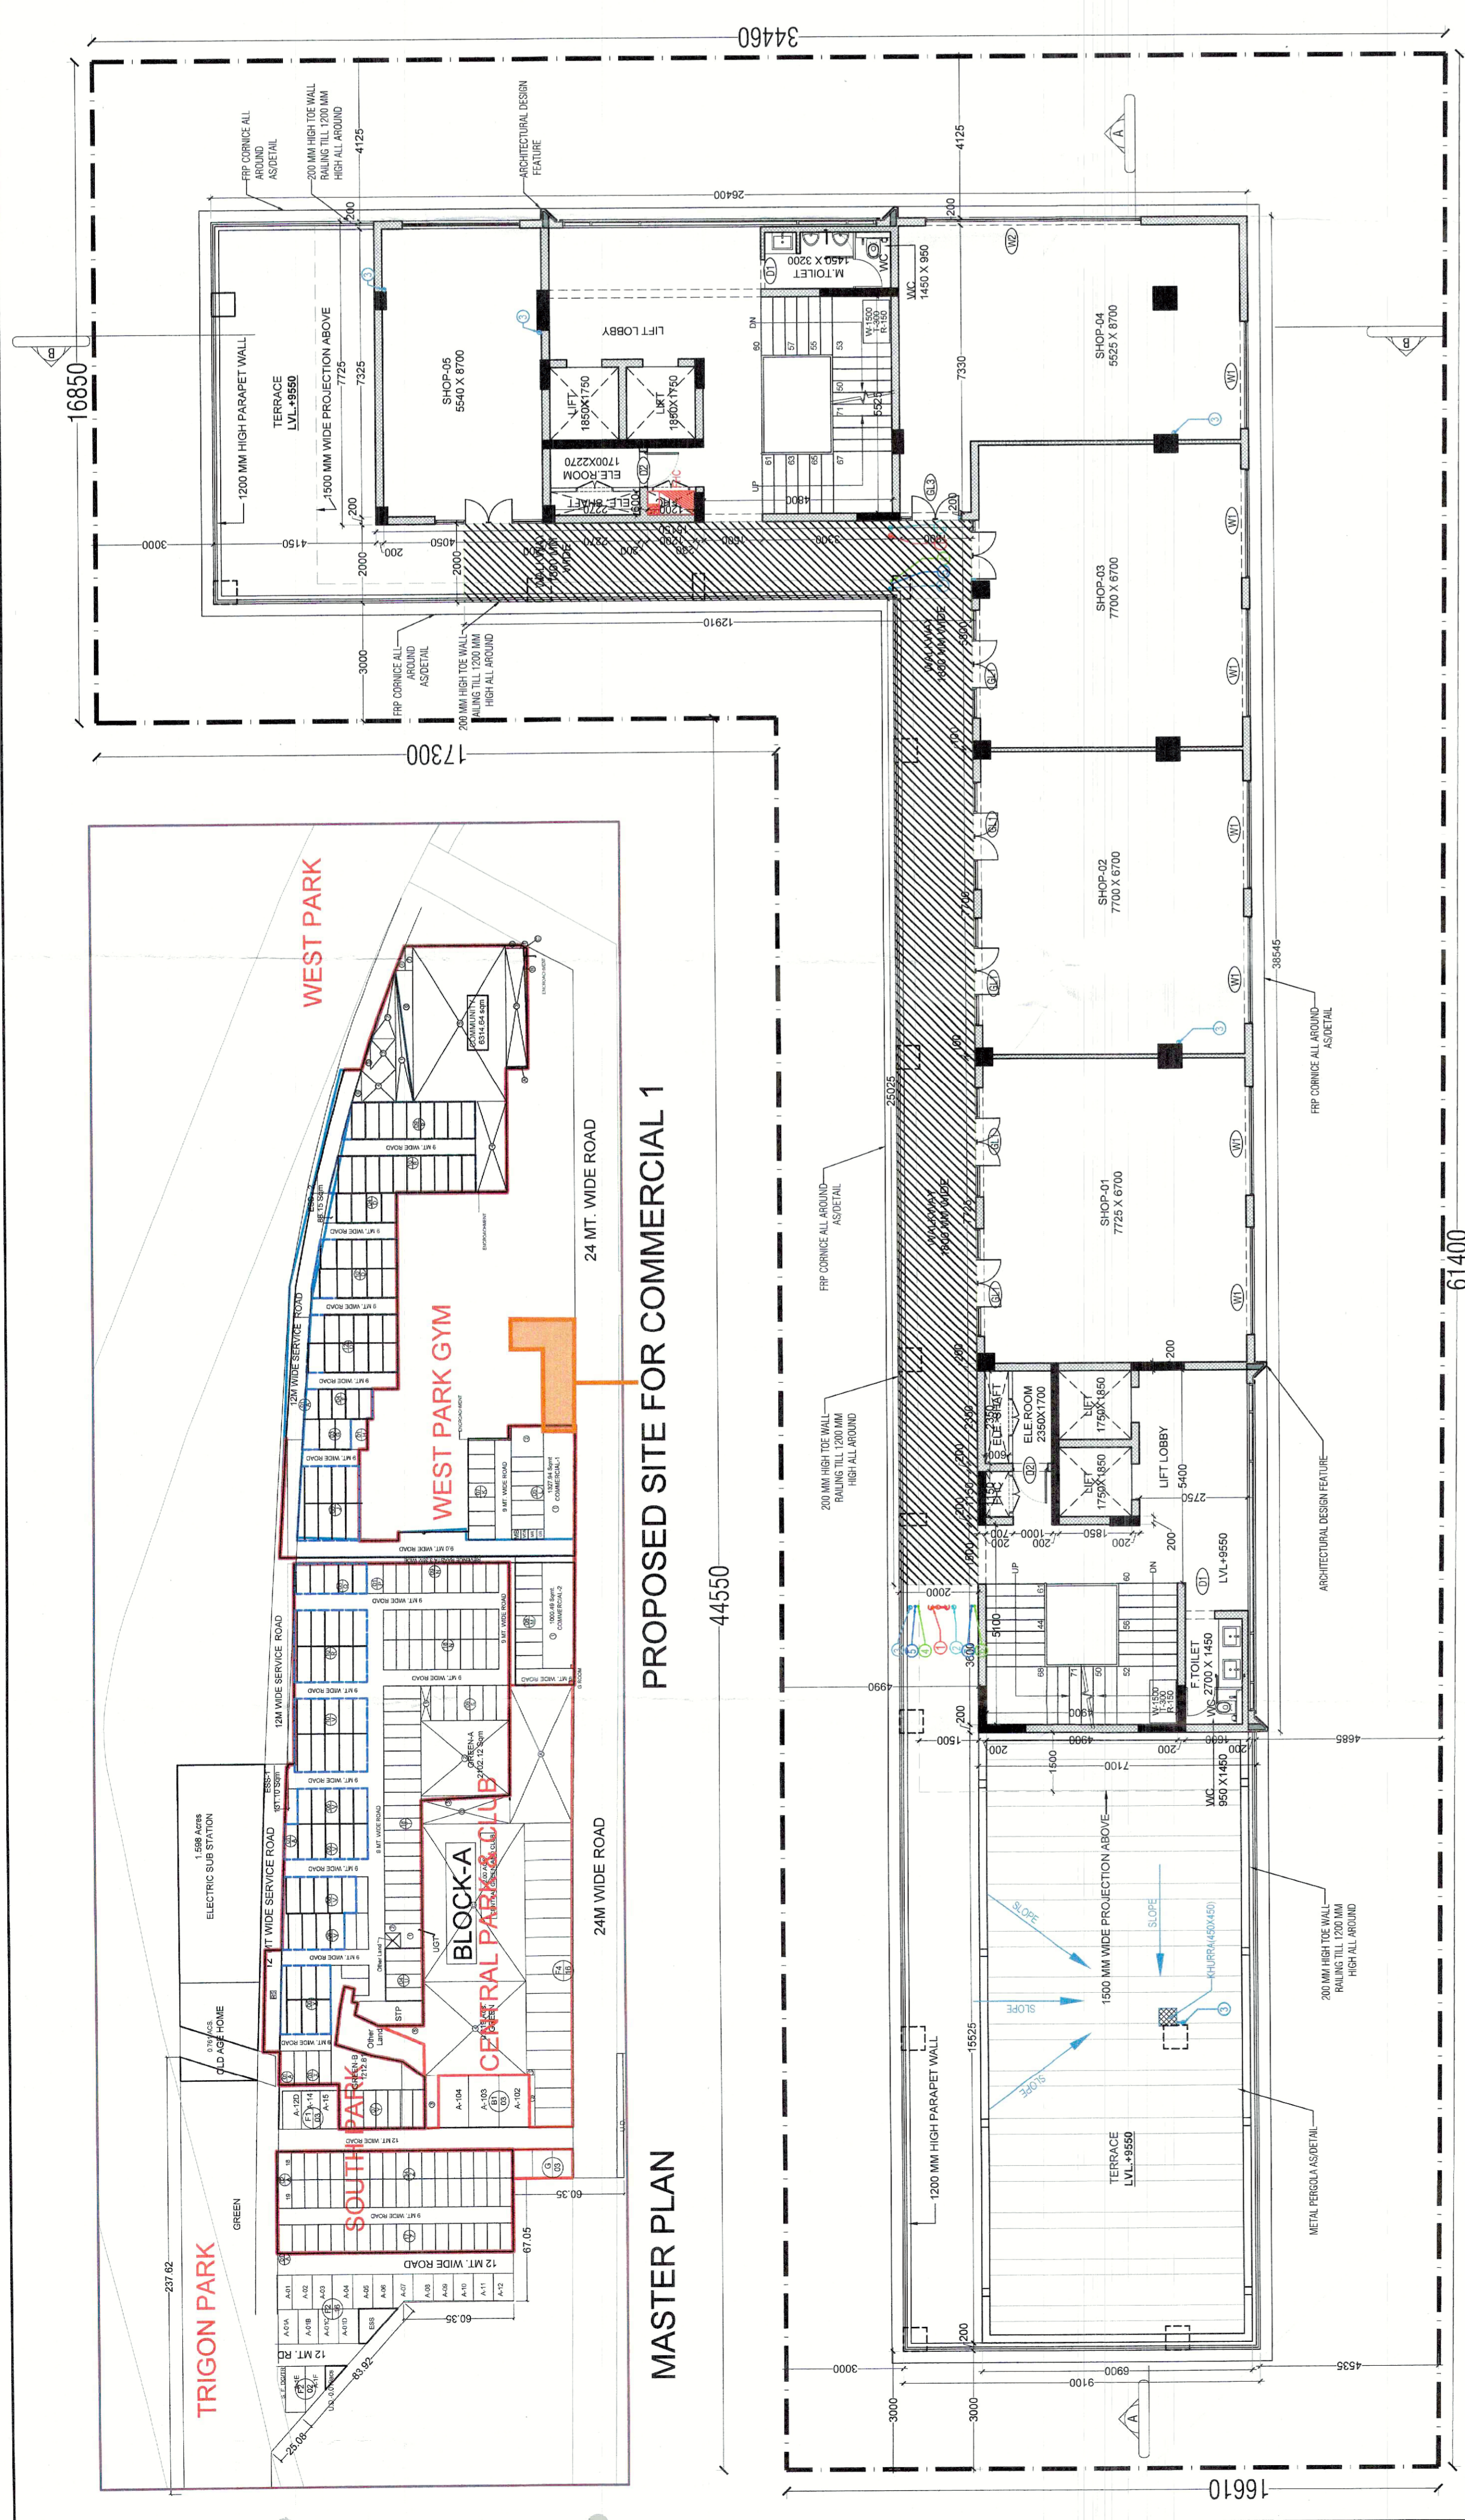

MASTER PLAN


SECOND FLOOR PLAN

SITE PLAN - COMMERCIAL 1

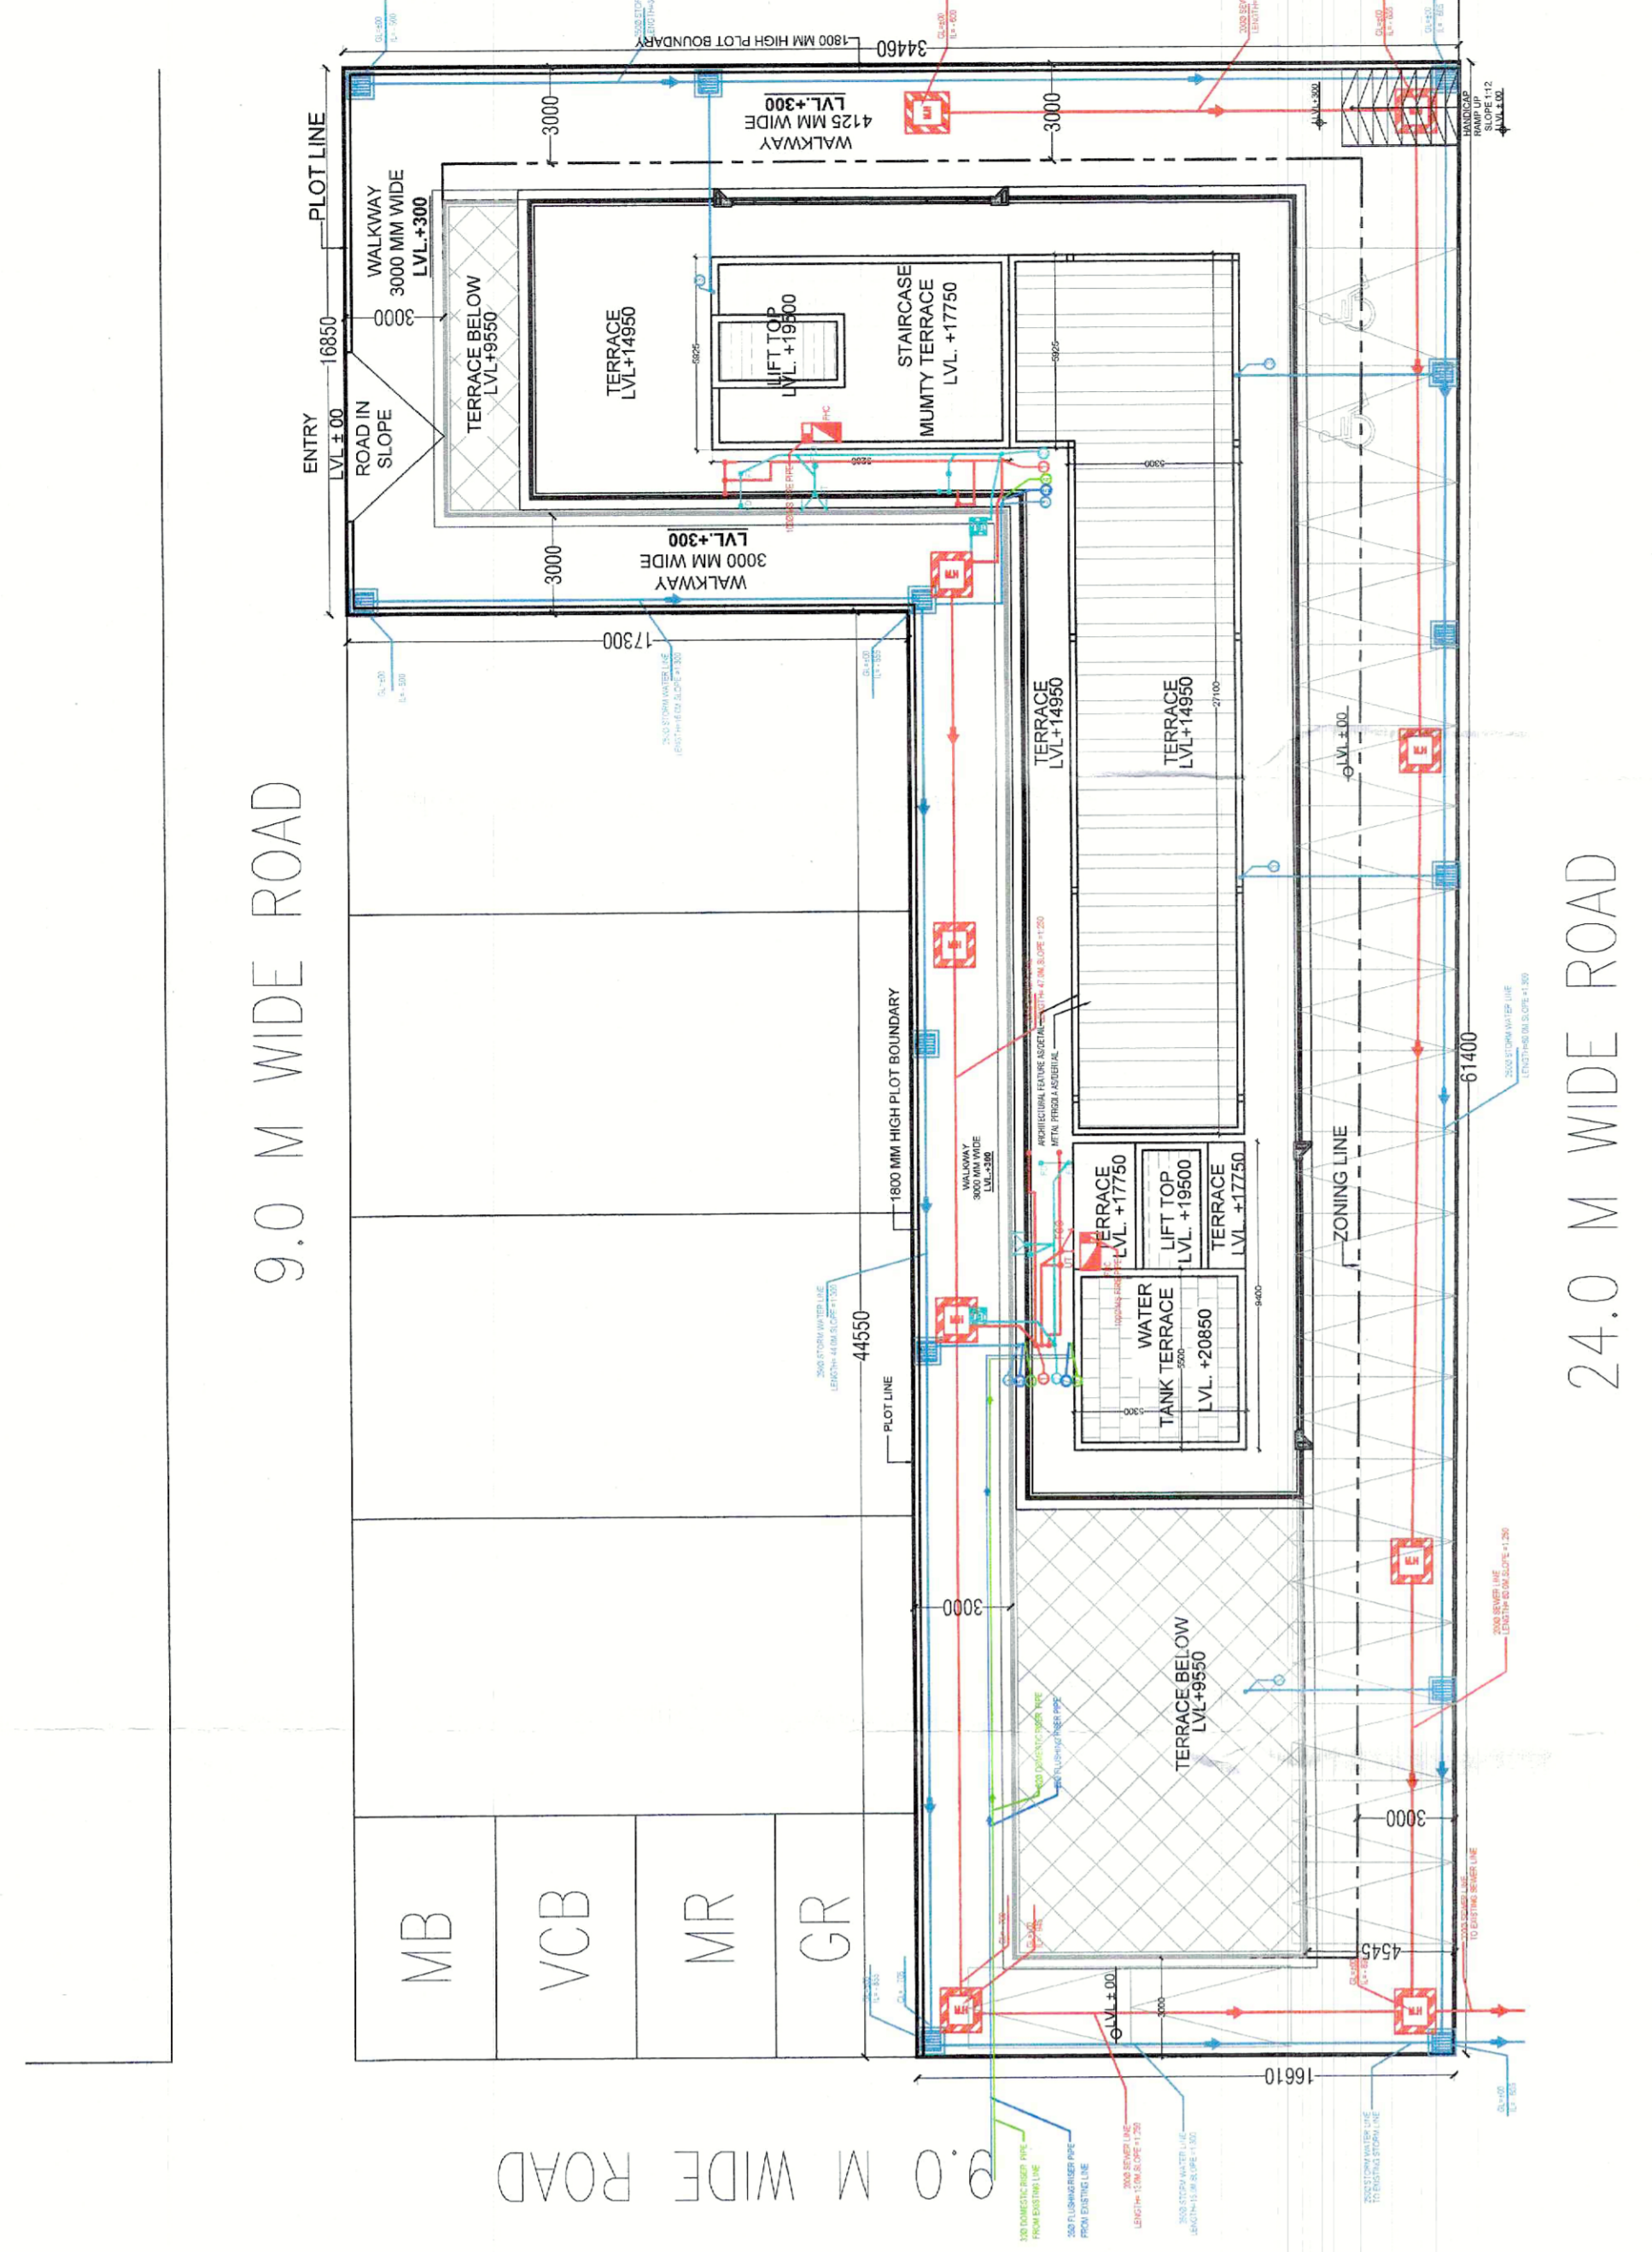


9.0 M WIDE ROAD

24.0 M WIDE ROAD

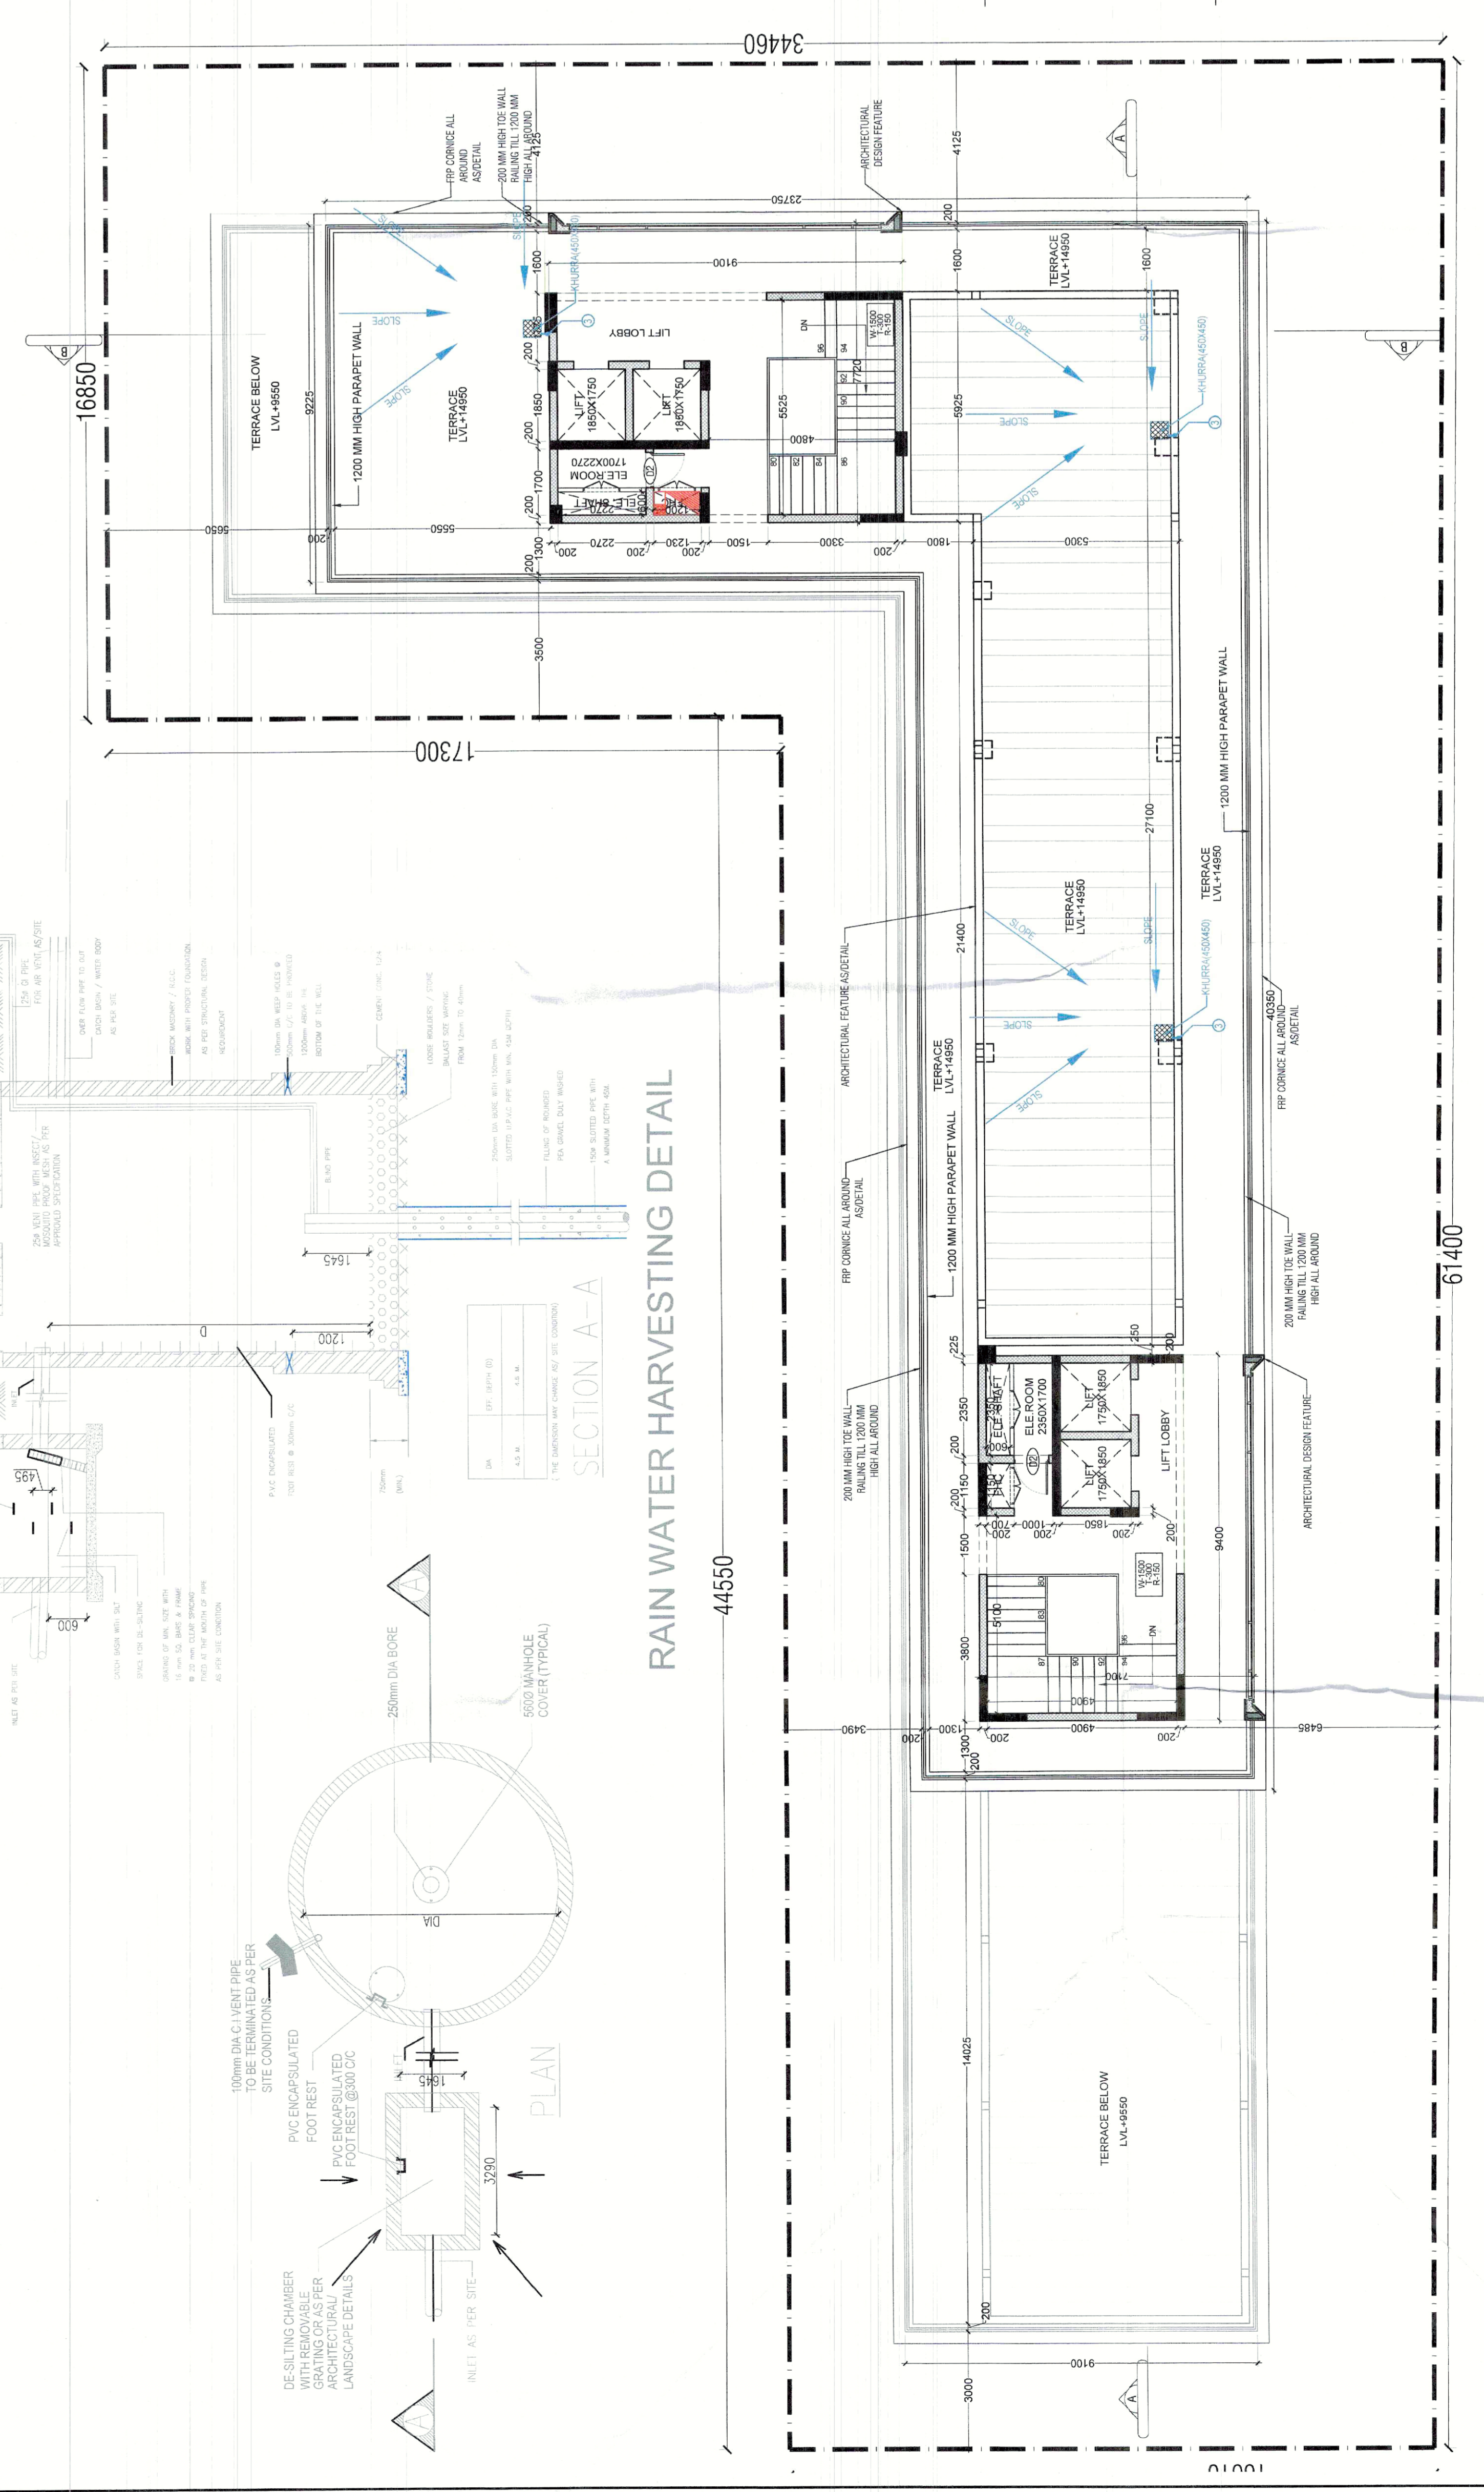

RAIN WATER HARVESTING DETAIL

MUMTY FLOOR PLAN

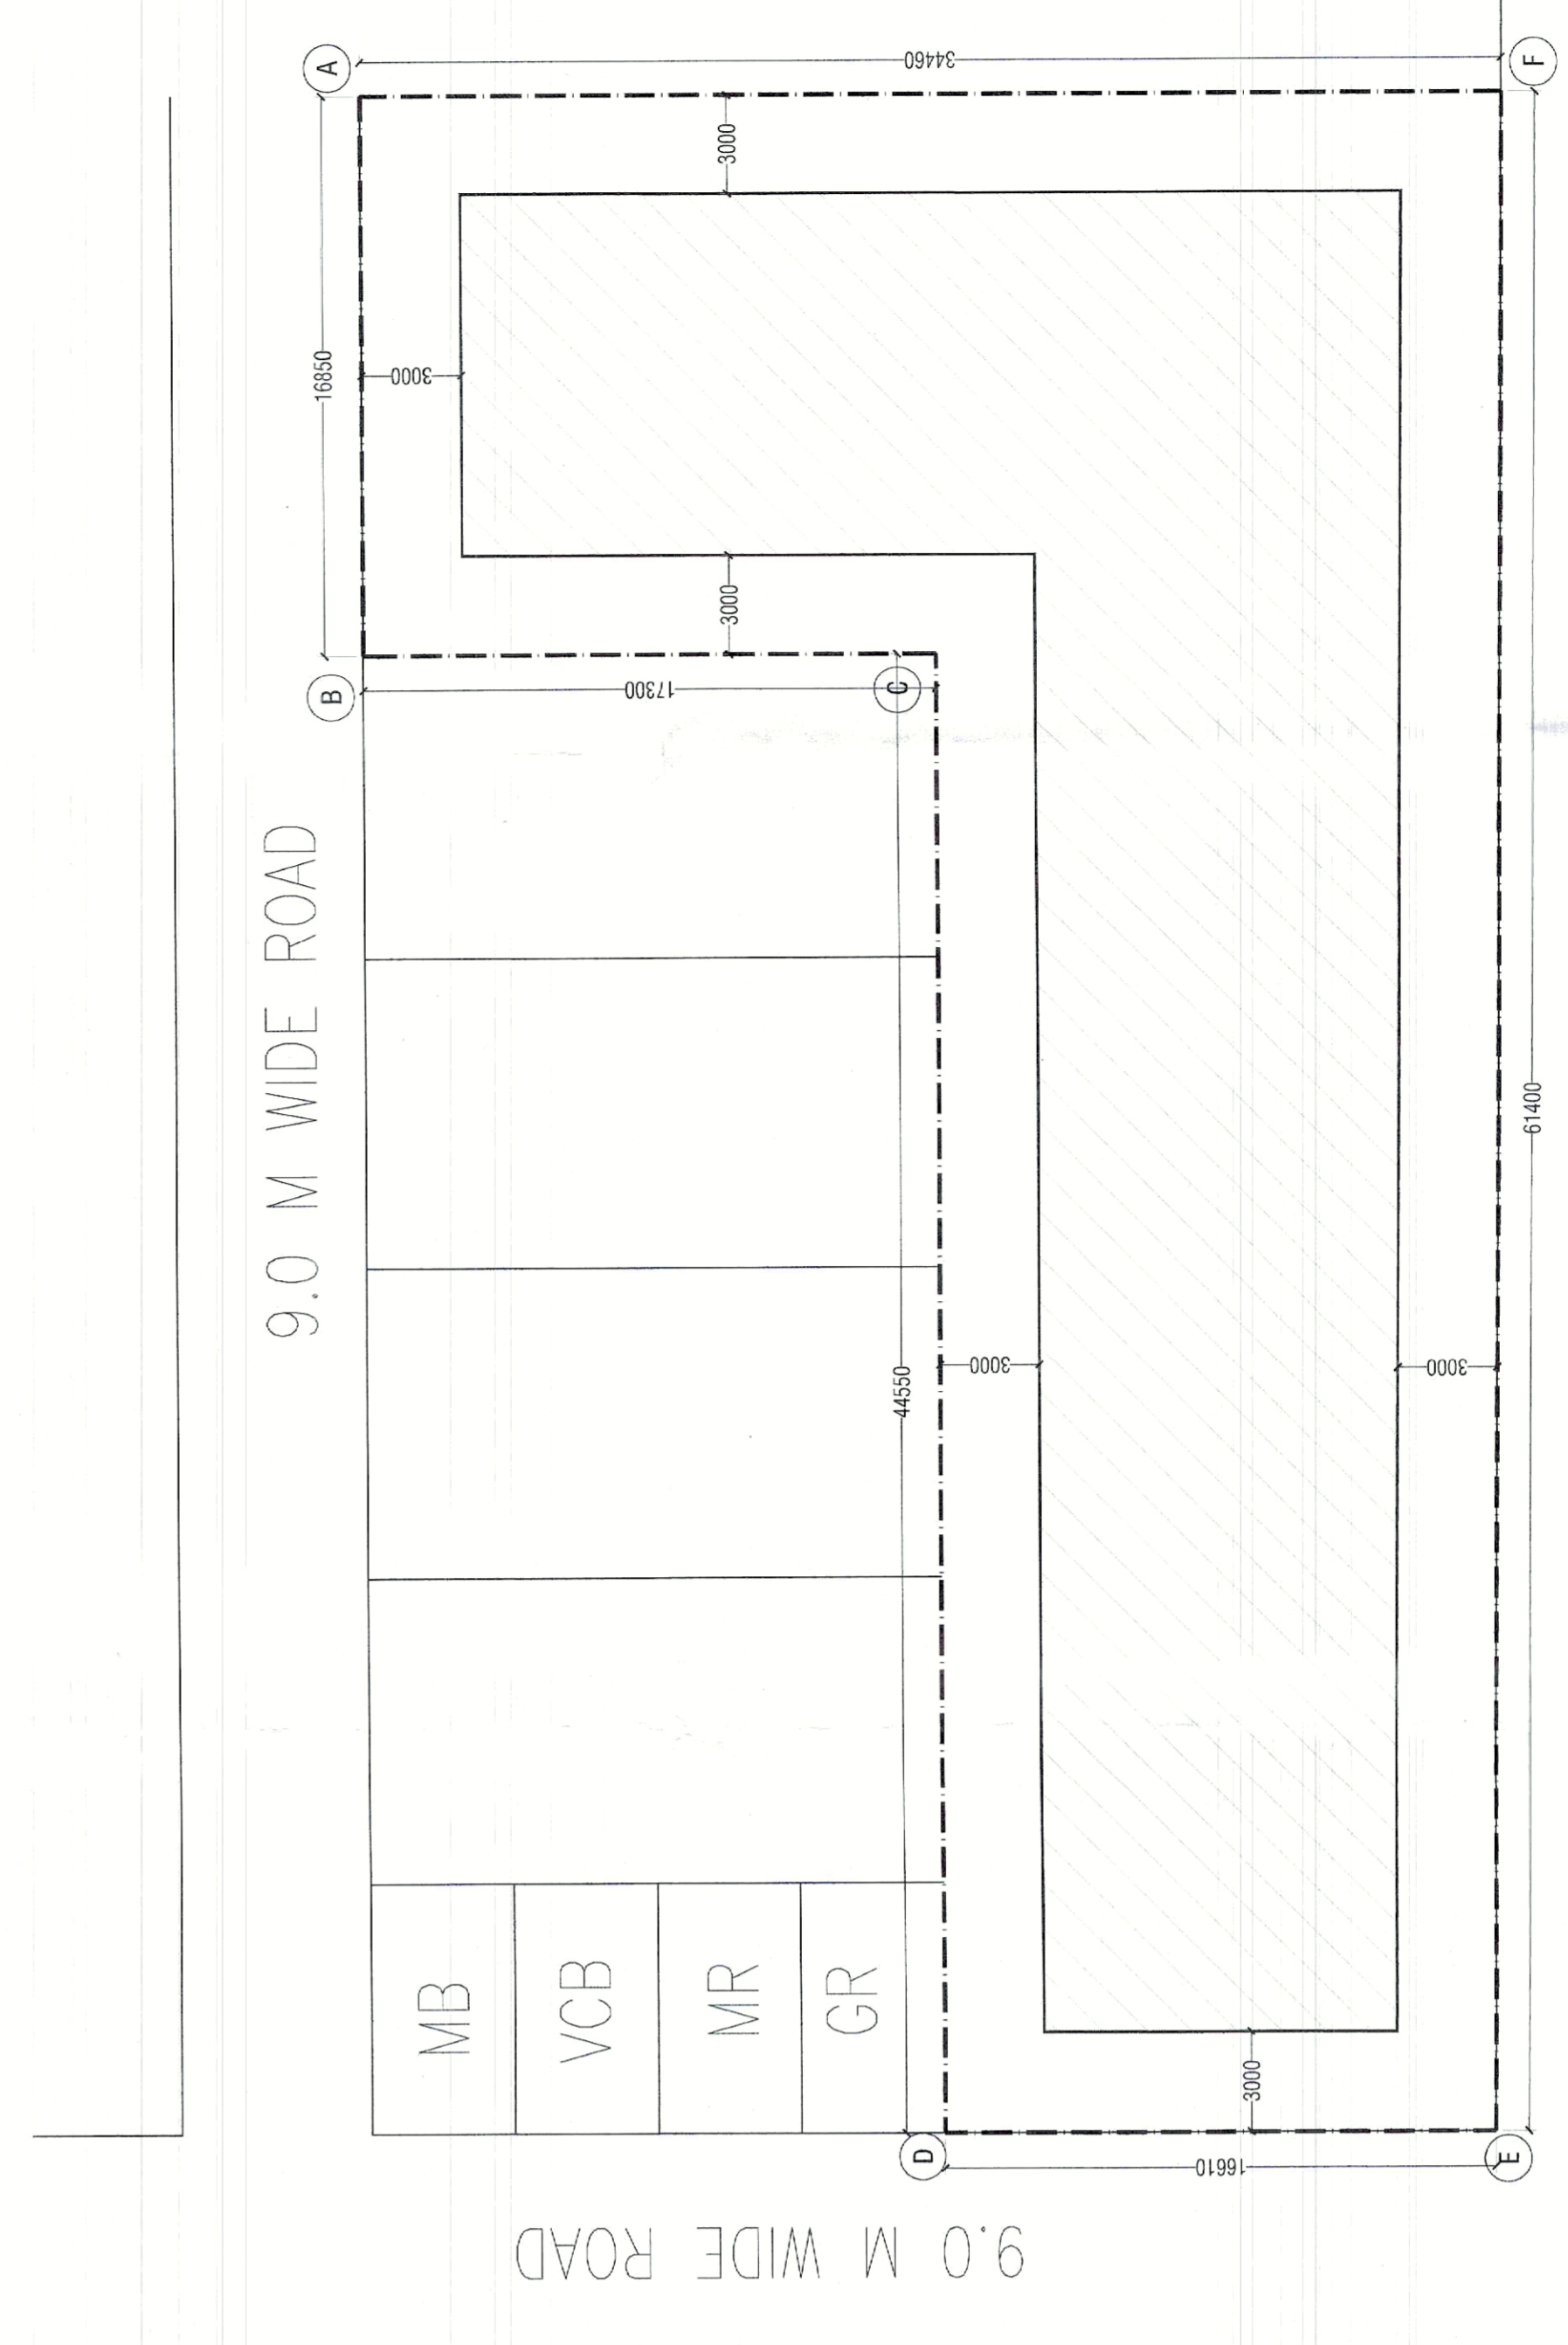

9.0 M WIDE ROAD

24.0 M WIDE ROAD

ZONING PLAN - COMMERCIAL 1

NOTE: REAR SIDE GLASS WINDOW IS FIXED AT ALL FLOOR

TYPE	SIZE	CILL	UNTEL	DESCRIPTION
GL1	3000X3000	-	3000	SHOP
GL2	3000X2150	-	2150	SHOP
GL3	1800X3000	-	3000	SHOP
WT	3000X3000	-	3000	SHOP
W2	5500X3000	-	3000	SHOP
W3	5500X2150	-	2150	SERVERISTR. TOILET
D1	900X2150	-	2150	ELECTRICAL ROOM
D2	900X2150	-	2150	ELECTRICAL TOILET
D3	1050X2150	-	2150	HANDICAP TOILET
D4	750X2150	-	2150	TERRACE

SUBMISSION DRAWING
 REV. NO. -R0
 DRAWING TITLE
 SECOND FLOOR AND TERRACE FLOOR PLAN
 DRG NUMBER
 COM-0170A/101

PROJECT TITLE: REVISED PLAN OF COMMERCIAL-1 AREA MEASURING 10.239 ACRES FALLING IN AFFEABLE RESIDENTIAL PLOTTED COLONY UNDER DEEN DAYAL JAN AWAS YOJNA PART OF AREA MEASURING 15.5625 ACRES LICENCE NO. 81 OF 2021 DATED 28.02.2021 IN SECTOR-70A, GURUGRAM BEING DEVELOPED BY COUNTRYWIDE PROMOTERS PVT. LTD. & OTHERS.

SCALE
 1:100
 DATE
 18.06.2025

Authorizer Signatory
 Architects
 ACCO Associates Pvt. Ltd.
 A-15, Parkside, Parkside, Greater Kailash-I
 New Delhi, India. Ph: 28429292

COUNTRYWIDE PROMOTERS PVT. LTD
 REGD OFFICE: M-11, MIDDLE CIRCLE
 CONNAUGHT CIRCUS, NEW
 DELHI-110001

SHEET -
 2 OF 3