


Note :-

1. BUILDING WILL BE DESIGNED (STRUCTURES) AS PER RELEVANT IS CODES FOR EARTH QUAKE RESISTANCE.

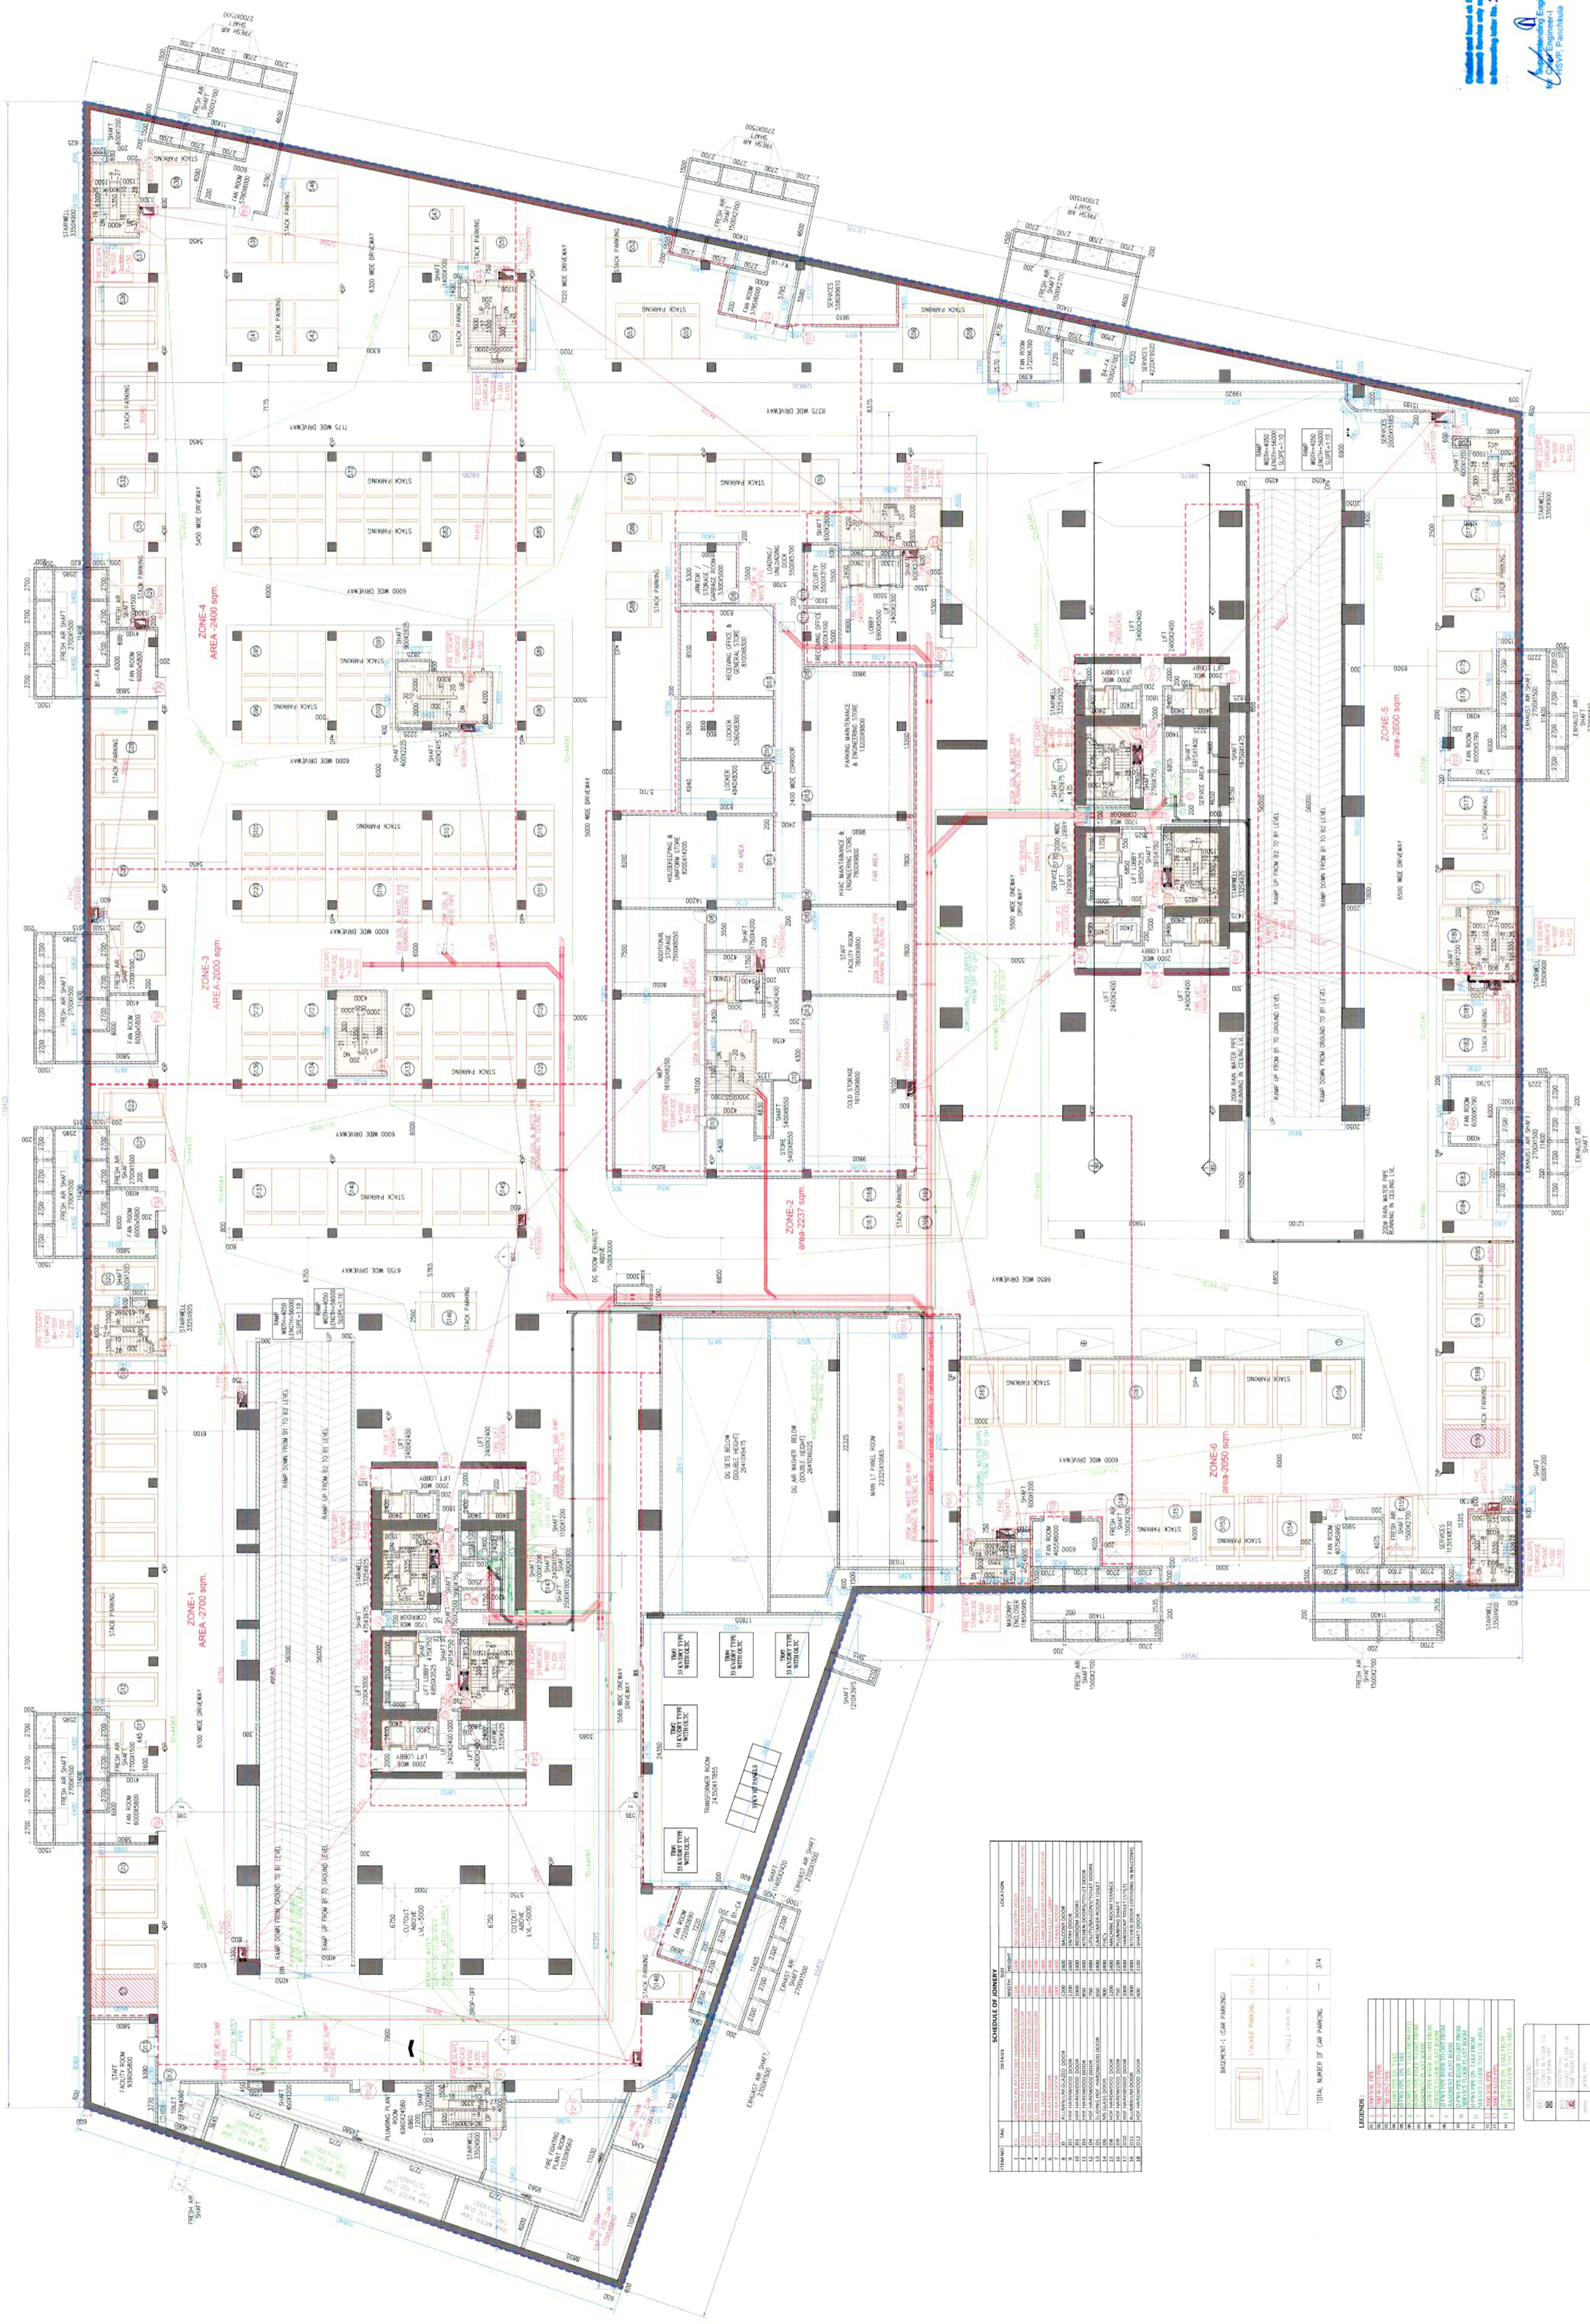

BASEMENT-01
LVL-5000

PROJECT
REVISED BUILDING PLANS OF COMMERCIAL COLONY (TOD) MEASURING 17.4875 ACRES (LICENSE NO. CO-2307-DATED 25.10.2007, LICENSE NO. 241 OF 2007 DATED 25.10.2007 & LICENSE NO. 198 OF 2008 DATED 08.12.2008) TOTALING 24.4775 ACRES IN GURUGRAM (ED 8125000) TOPANSAHIB LOCAL AREA BEING DEVELOPED BY PIONEER URBAN LAND & INFRASTRUCTURE LTD.

CLIENT
PIONEER URBAN LAND & INFRASTRUCTURE LTD.
Pioneer Urban
Near GOLF Course Extension Road,
Sector-62,
Gurgaon - 122001 Haryana

DESIGN ARCHITECT
RSP
RSP Design consultants
(India) Pvt. Ltd
103, First floor, Birla Business Tower, Sector- 48, Sohna Road
Gurgaon, 122016, India TEL: 47266818 FAX: 4708818
HEAD OFFICE NO.30, MUSTAM ROAD, BHIMGAUPE - 590 001
CE: 09826424837, TEL: 09826424837, FAX: 09826424837
EMAIL: rspdesignproducts@www.rspindia.net

ASSOCIATE ARCHITECT
RISIMIS ARCHITECTS
RSMS ARCHITECTS PVT. LTD.
69,Nora Nivas Bhawani Kunj
(Behind D2), Vasant Kunj,
New Delhi-110070.
Tel:-011-26889816,26898617
www.rsms-arch.com

Handwritten signatures and initials in various colors (blue, black, red) and stamps.

DESIGN APPROVED
TO BE READ WITH THIS OFFICE
NOTED

ARCHITECT'S SEAL & SIGNATURE

OWNER'S SEAL & SIGNATURE

JUNE - 2024 Scale : 1:200 Drawing No. - BS-01
Drawing Title - BASEMENT-01 FLOOR PLAN
28/08/2024

SCHEDULE OF QUANTITY

ITEM NO.	DESCRIPTION	UNIT	QUANTITY
1	CONCRETE	M ³	12000
2	STEEL	T	1000
3

