

KEY PLAN:



JOB TITLE:

Revised building plan submission of group housing area measuring 10.25 acres (license No. 16 of 2014 dated 10.06.2014) in sec-2, Sohna being developed by ASHIANA DWELLINGS PVT. LTD. (PSL INFRA TECH PVT. LTD.)

AS SANCTIONED UNDER MEMO NO. ZP/1062/ADIRA/2020 / 19014, DATED 28-10-2020

EXECUTIVE ARCHITECTS:

DESIGN FORUM INTERNATIONAL
K-47 KALASH COLONY, NEW DELHI- 110048
PHONE: 011-46556600, FAX 46556601

CLIENT:
ASHIANA DWELLINGS PVT. LTD.

DRAWING TITLE:
BASEMENT FLOOR PLAN

OWNER'S SIGN:

ARCHITECT'S SIGN:

PRATEEK M VAINGIAR
REGISTERED ARCHITECT
CANN/2009/07245


Checked and found ok for Public Health
(Approved for use for public health purposes in accordance with the provisions of the Public Health Act, 1987)

SCALE: 1:250 & A0

DATE:

NORTH:

DRAWING NO.: 03

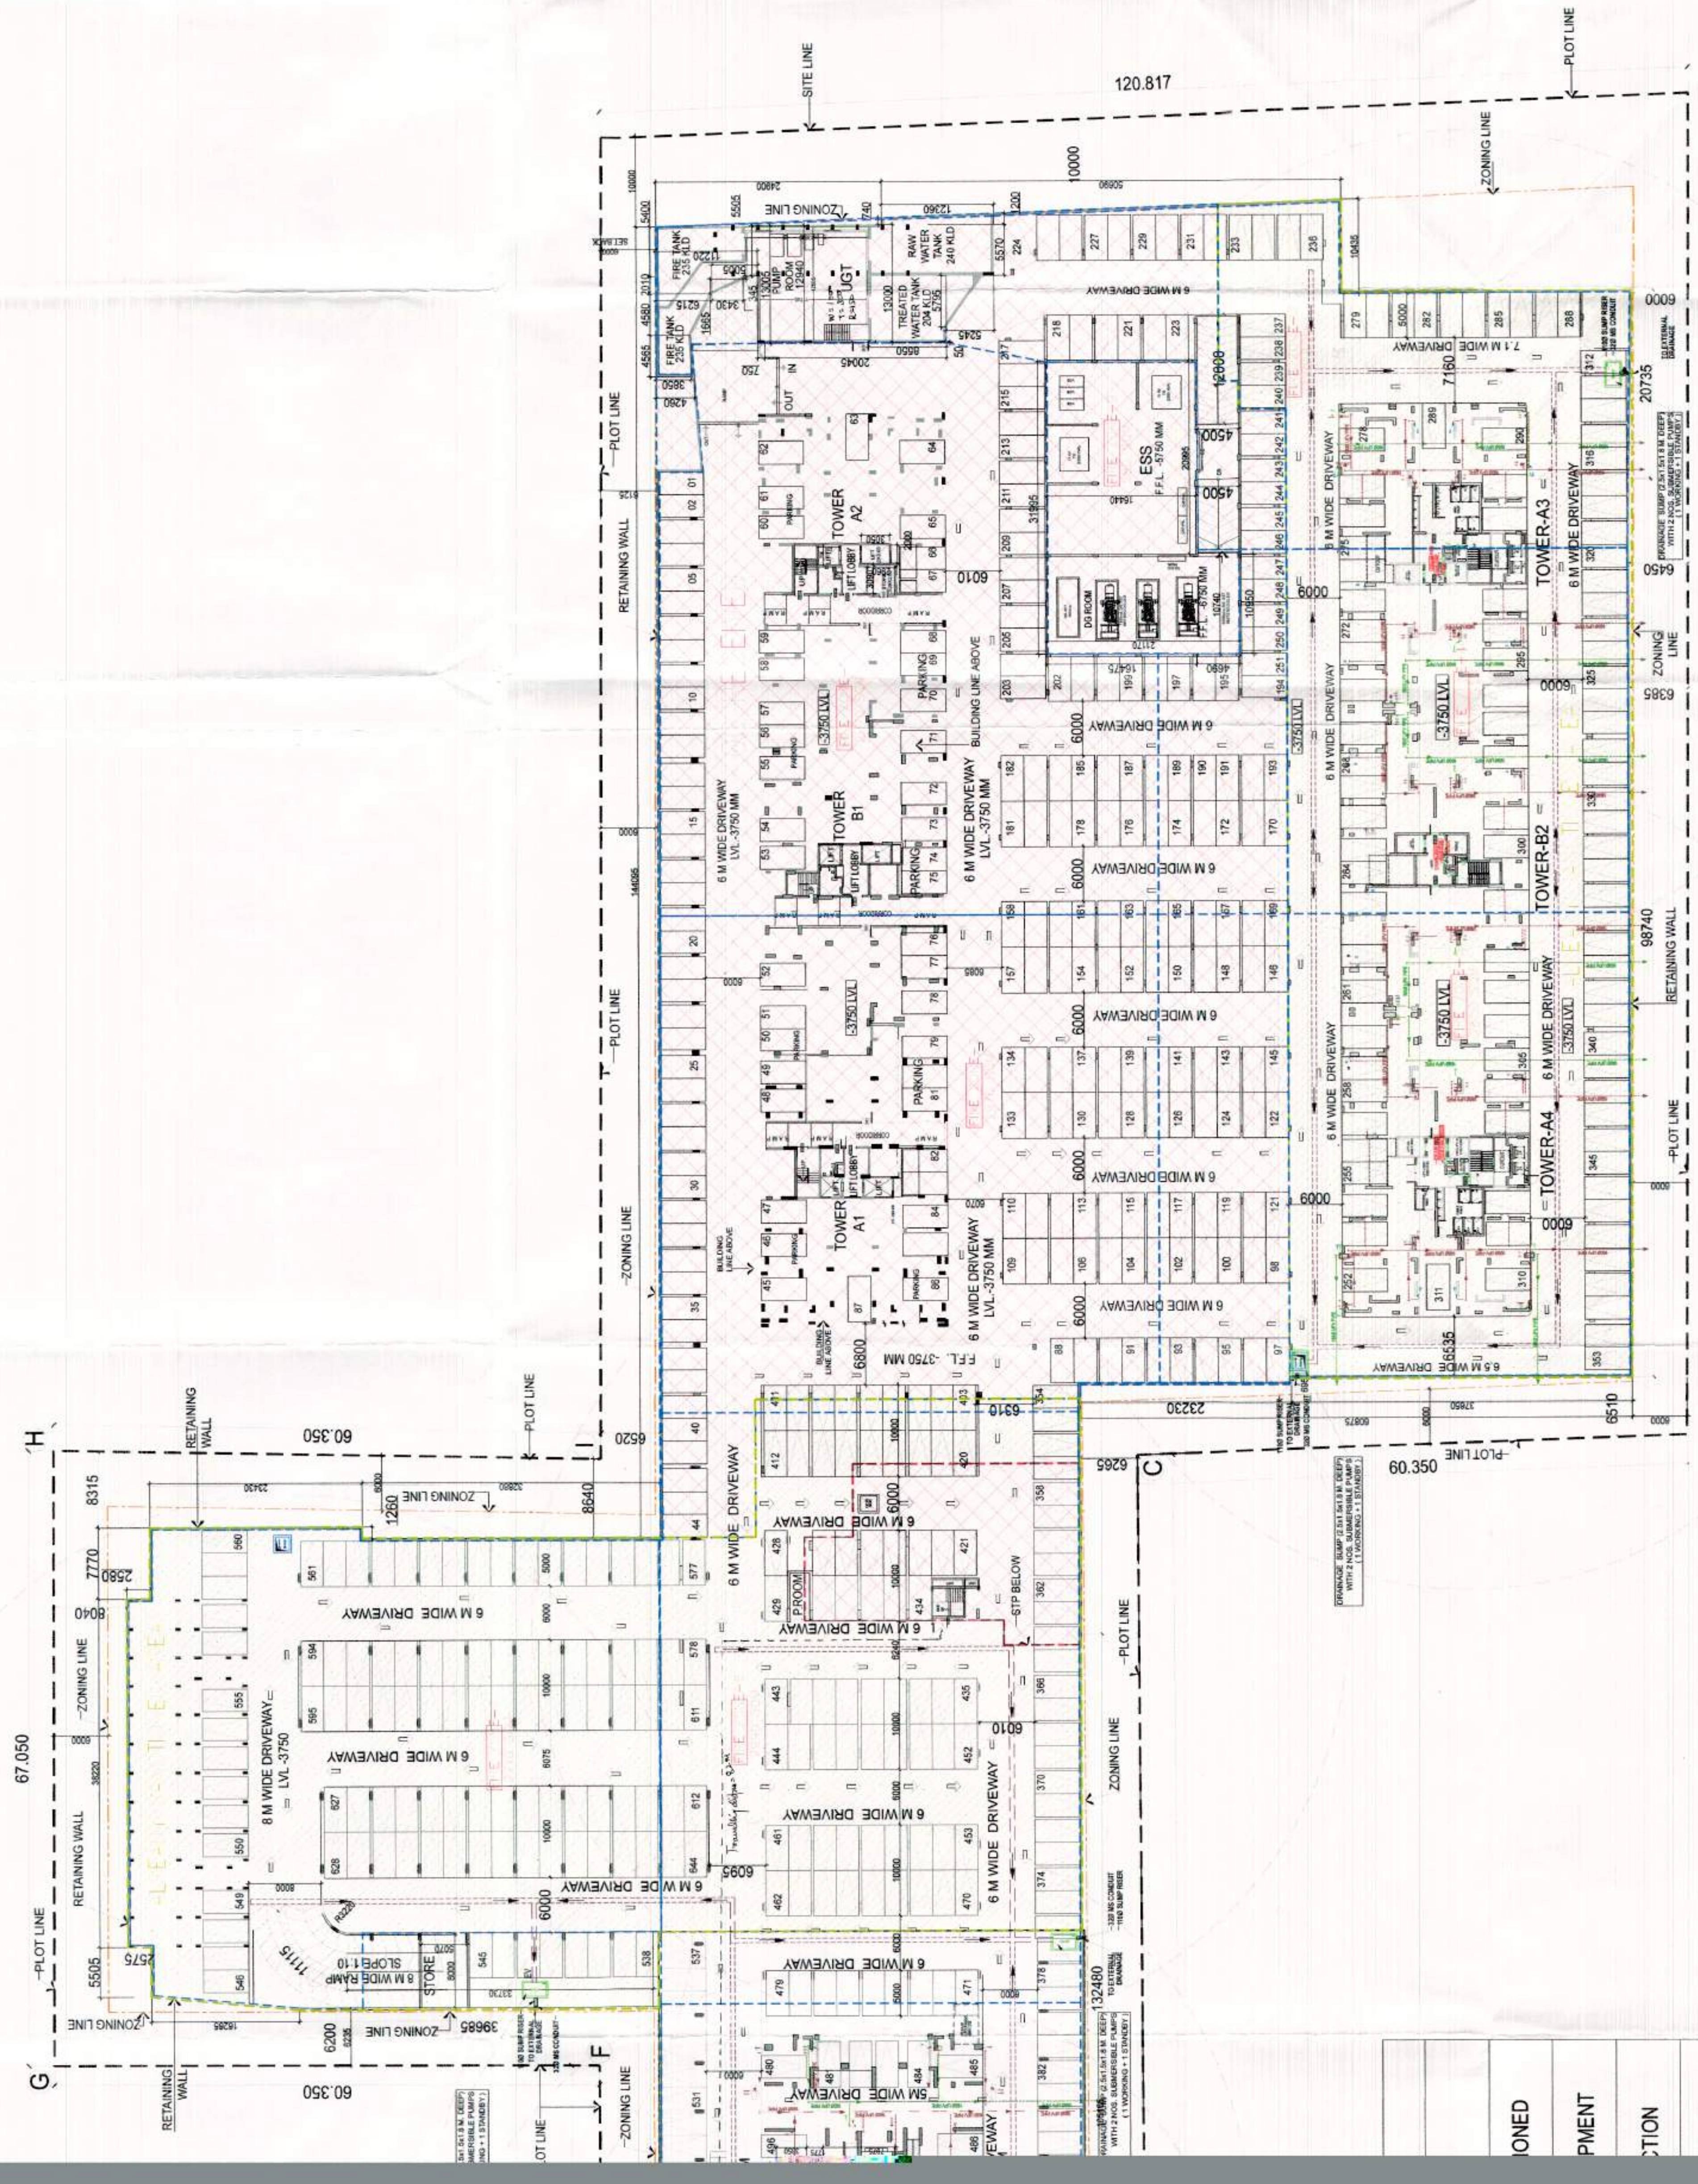

PROFESSIONAL BUILDING PLAN
Prepared and approved for use for public health purposes in accordance with the provisions of the Public Health Act, 1987

Prateek M Vaingiar
Registered Architect
CANN/2009/07245

Checked and found ok for Public Health
(Approved for use for public health purposes in accordance with the provisions of the Public Health Act, 1987)

SCALE: 1:250 & A0

DATE:

NORTH:

DRAWING NO.: 03

LEGEND: (DRAINAGE SYSTEM)

S. No.	SYMBOL	DESCRIPTION
1.	---	SURFACE DRAIN (300 MM WIDE DRAIN SLOPE: 1 IN 450)

IONED	PIENT	CTION	IG	MENT	DARY
-------	-------	-------	----	------	------