


| ELECTRICAL LEGENDS |  |
|--------------------|--|
| SYMBOL             | DESCRIPTION  |
|                    | ELECTRICAL MAN HOLE (850(W)X750(L)X500(D)<br>MANHOLE COVER (450X450)                                     |
|                    | FEEDER PILLAR<br>1 NO. 160 DIA HDPE PIPE SHALL BE USED.<br>FOR EVERY 4-5 PLOTS. (FEEDER PILLAR TO PLOTS) |
|                    | 3.0/4.5 METER HIGH POLE WITH LED FIXTURE   |
|                    | CABLE BURIED IN GROUND<br>(MAIN LT PANEL TO FEEDER PILLAR)   |

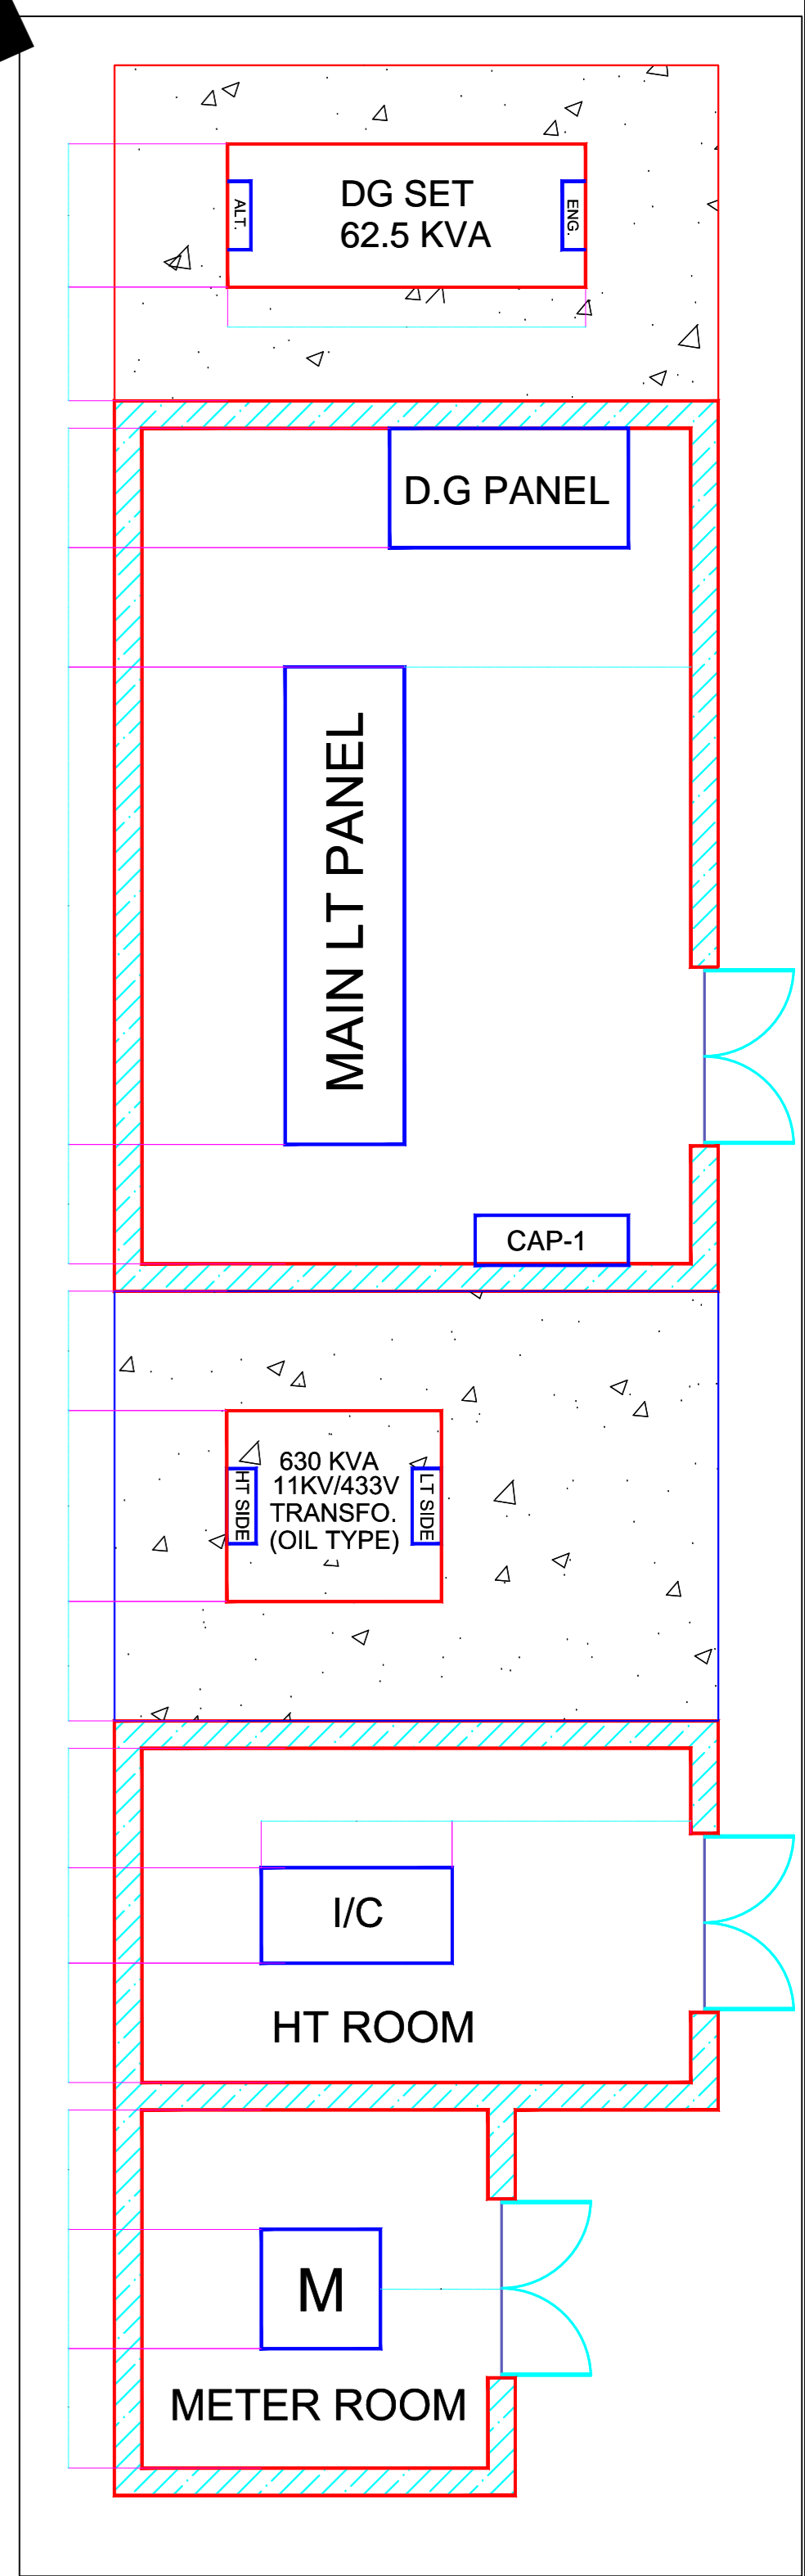

PROJECT NAME & ADDRESS :  
 DEARICATION PLAN FOR DEEN DAYAL JAN AWAS YOJNA AFFORDABLE PLOTTED COLONY ( UNDER DDJAY -2016) OVER AN AREA MEASURING 5.04375 ACRES IN THE REVENUE ESTATE OF VILLAGE PATAUDI, TEHSIL- PATAUDI, SECTOR-04 DISTRICT-GURUGRAM, HARYANA BELONGING TO M/S CONSULATE REALTY LLP IN COLLABORATION WITH LAND OWNERS

RESIDENTIAL AFFORDABLE PLOTTED SCHEME UNDER DDJAY-2016 LICENSE NO. ----- DATED ----- OVER AN AREA MEASURING ----- ACRES IN DISTRICT -----

OWNER:-  
**M/S CONSULATE REALTY LLP**

MEP CONSULTANT:-  
**M&P BUILDTECH**  
 Office : 1/30, 1st Floor, Roshan Garden -II, Kakrola Road, Najafgarh New Delhi - 110043  
 E-mail : amitalikdel@gmail.com  
 Contact Number : 9871556613

**VIKAS AHLAWAT ARCHITECTS**  
 ARCHITECTURE , INTERIORS , PLANNING  
 Unit.No.303 Ninex Time Center, Sunshy, Sector-54, Golf Course Road, Gurgaon  
 D - 0124-6242923 M. - 9369915466  
 Mail - vikas@vaadesign.com

OWNERS SIGNATURE:- ARCHITECT SIGNATURE:-

DRAWING TITLE :  
**ELECTRICAL DRAWING SITE PLAN**

DATE:- 07.NOV.2025 NORTH SHEET NO.  
 SCALE:- 1:700 (A1) EL-01