

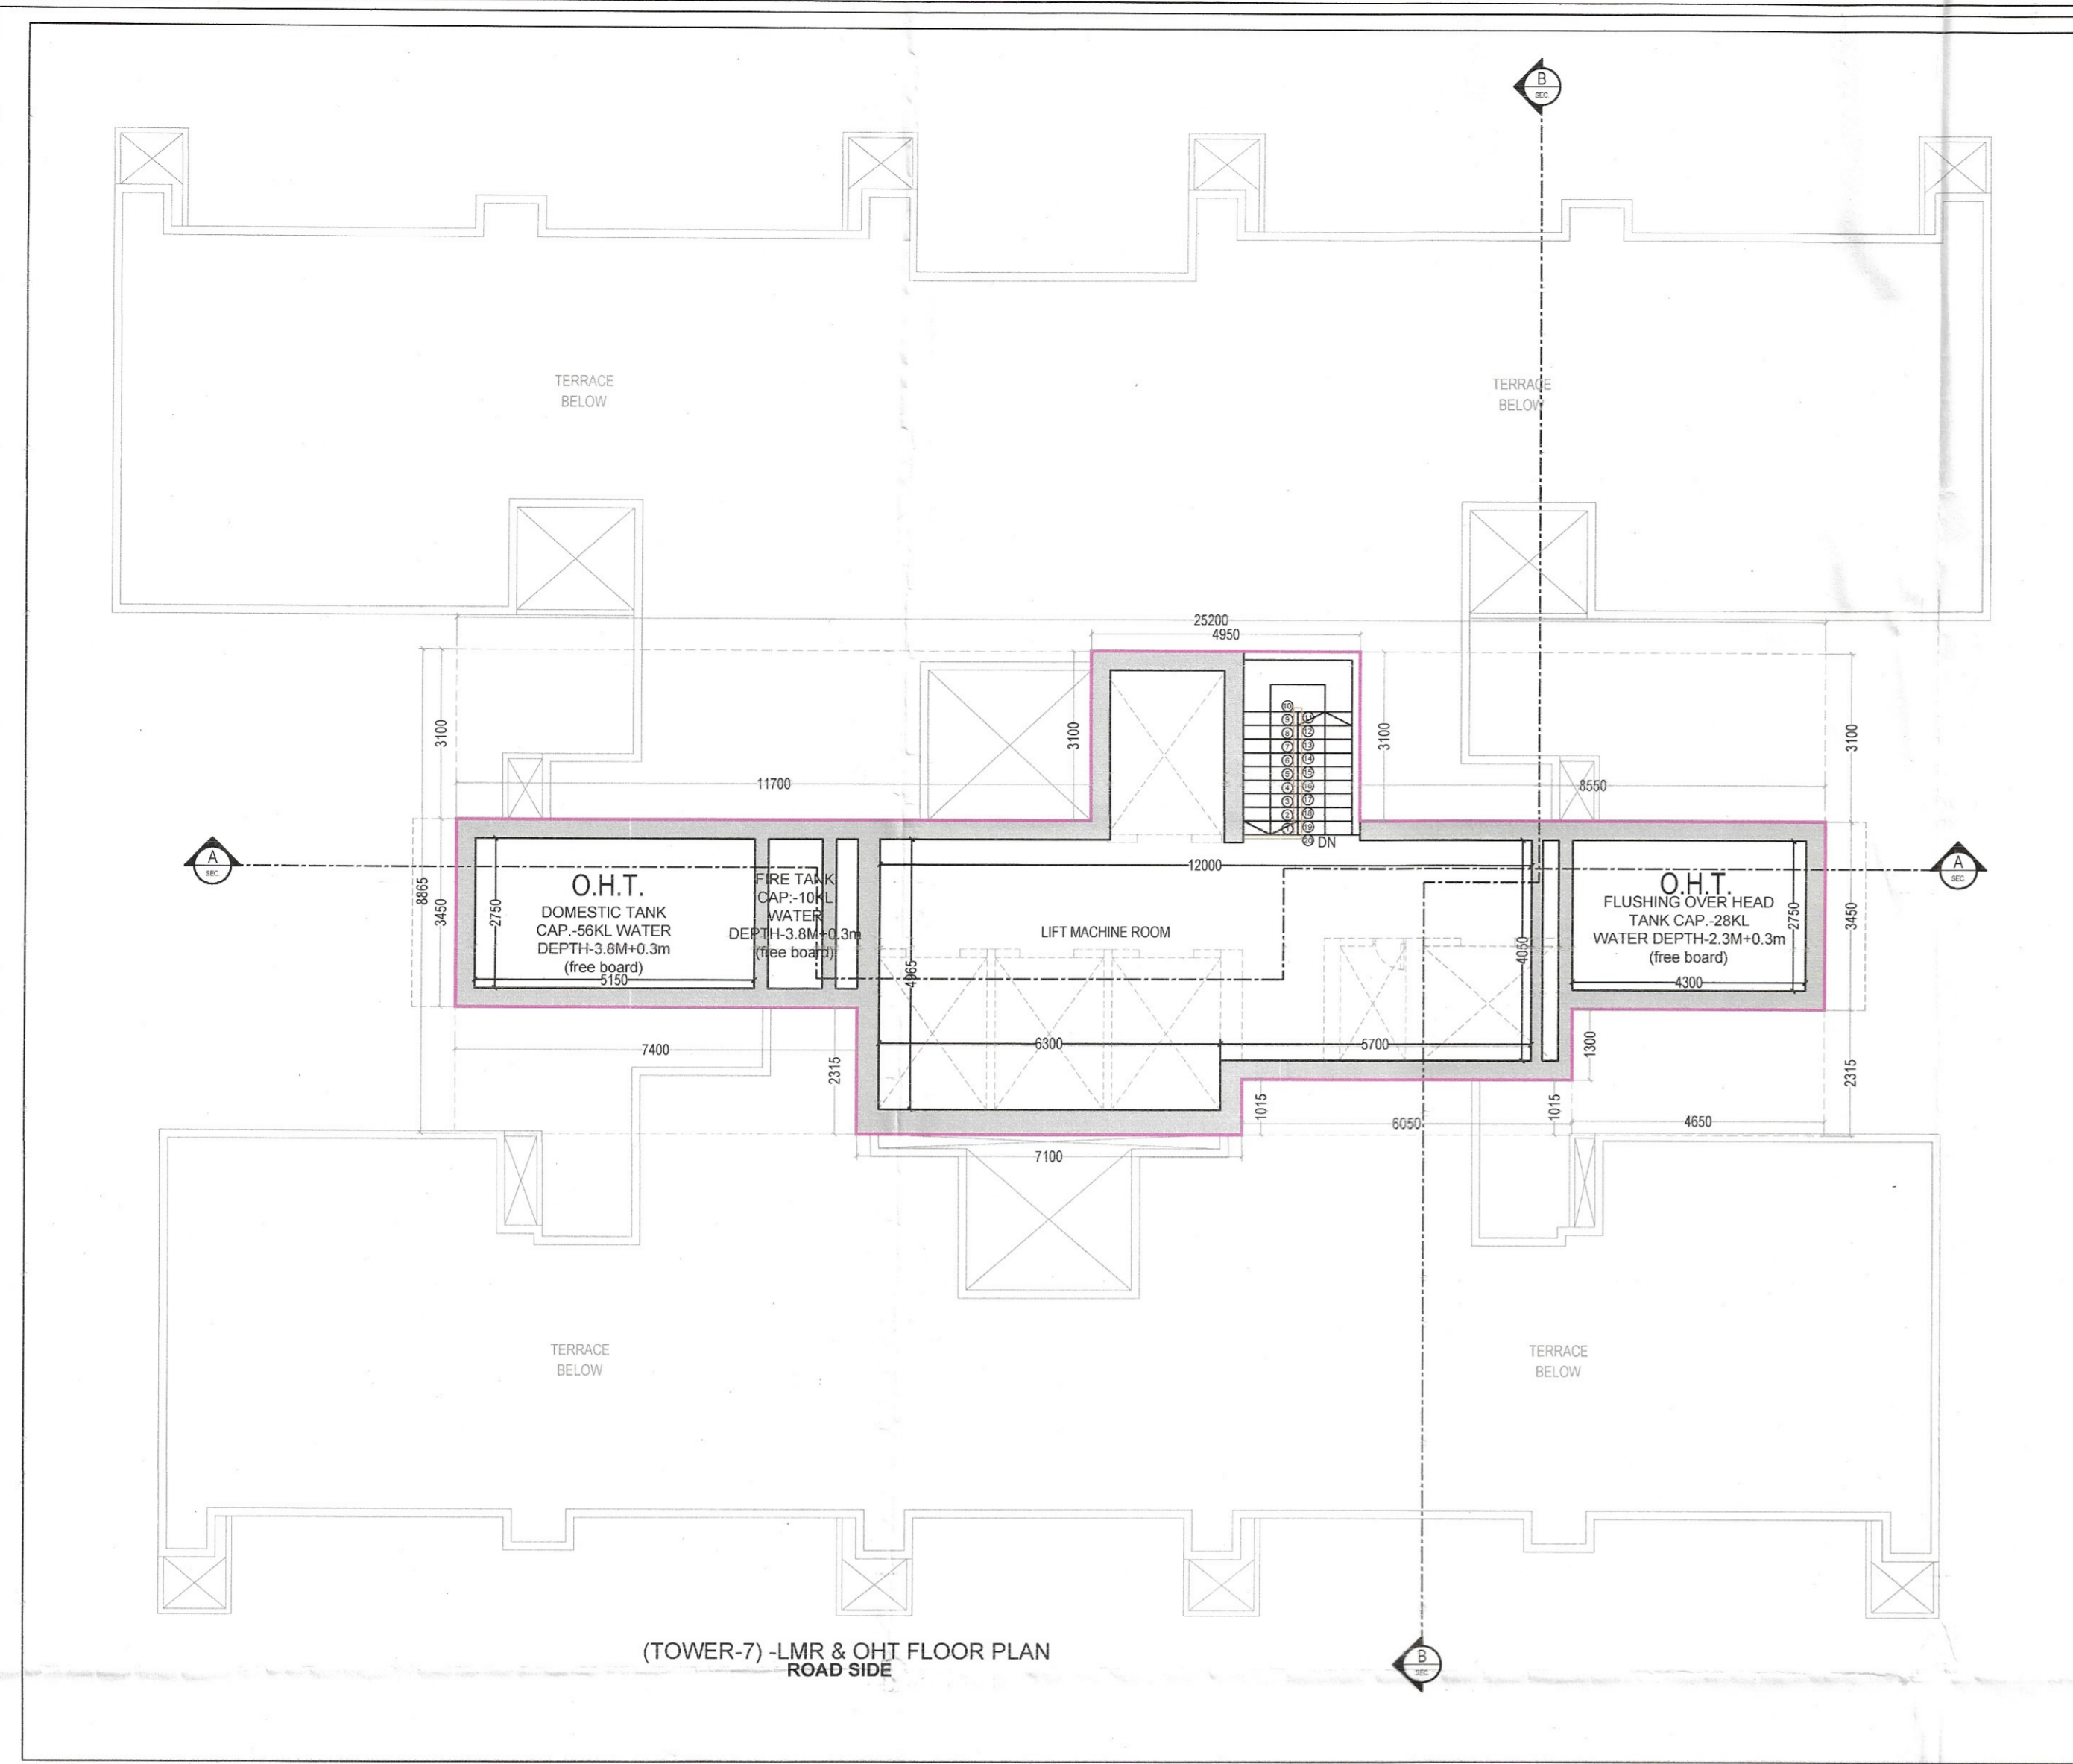


S.T.P.(HQ) Member Secretary B.P.A.C.  
 S.T.P.(G) Member B.P.A.C.  
 C.T.P.(HR) Chairman B.P.A.C.  
 DTP(HQ) ATP(HQ)

SANCTIONED TO BE READ WITH THIS OFFICE  
 AD PA ATP  
 GURPREET J(D/HQ)

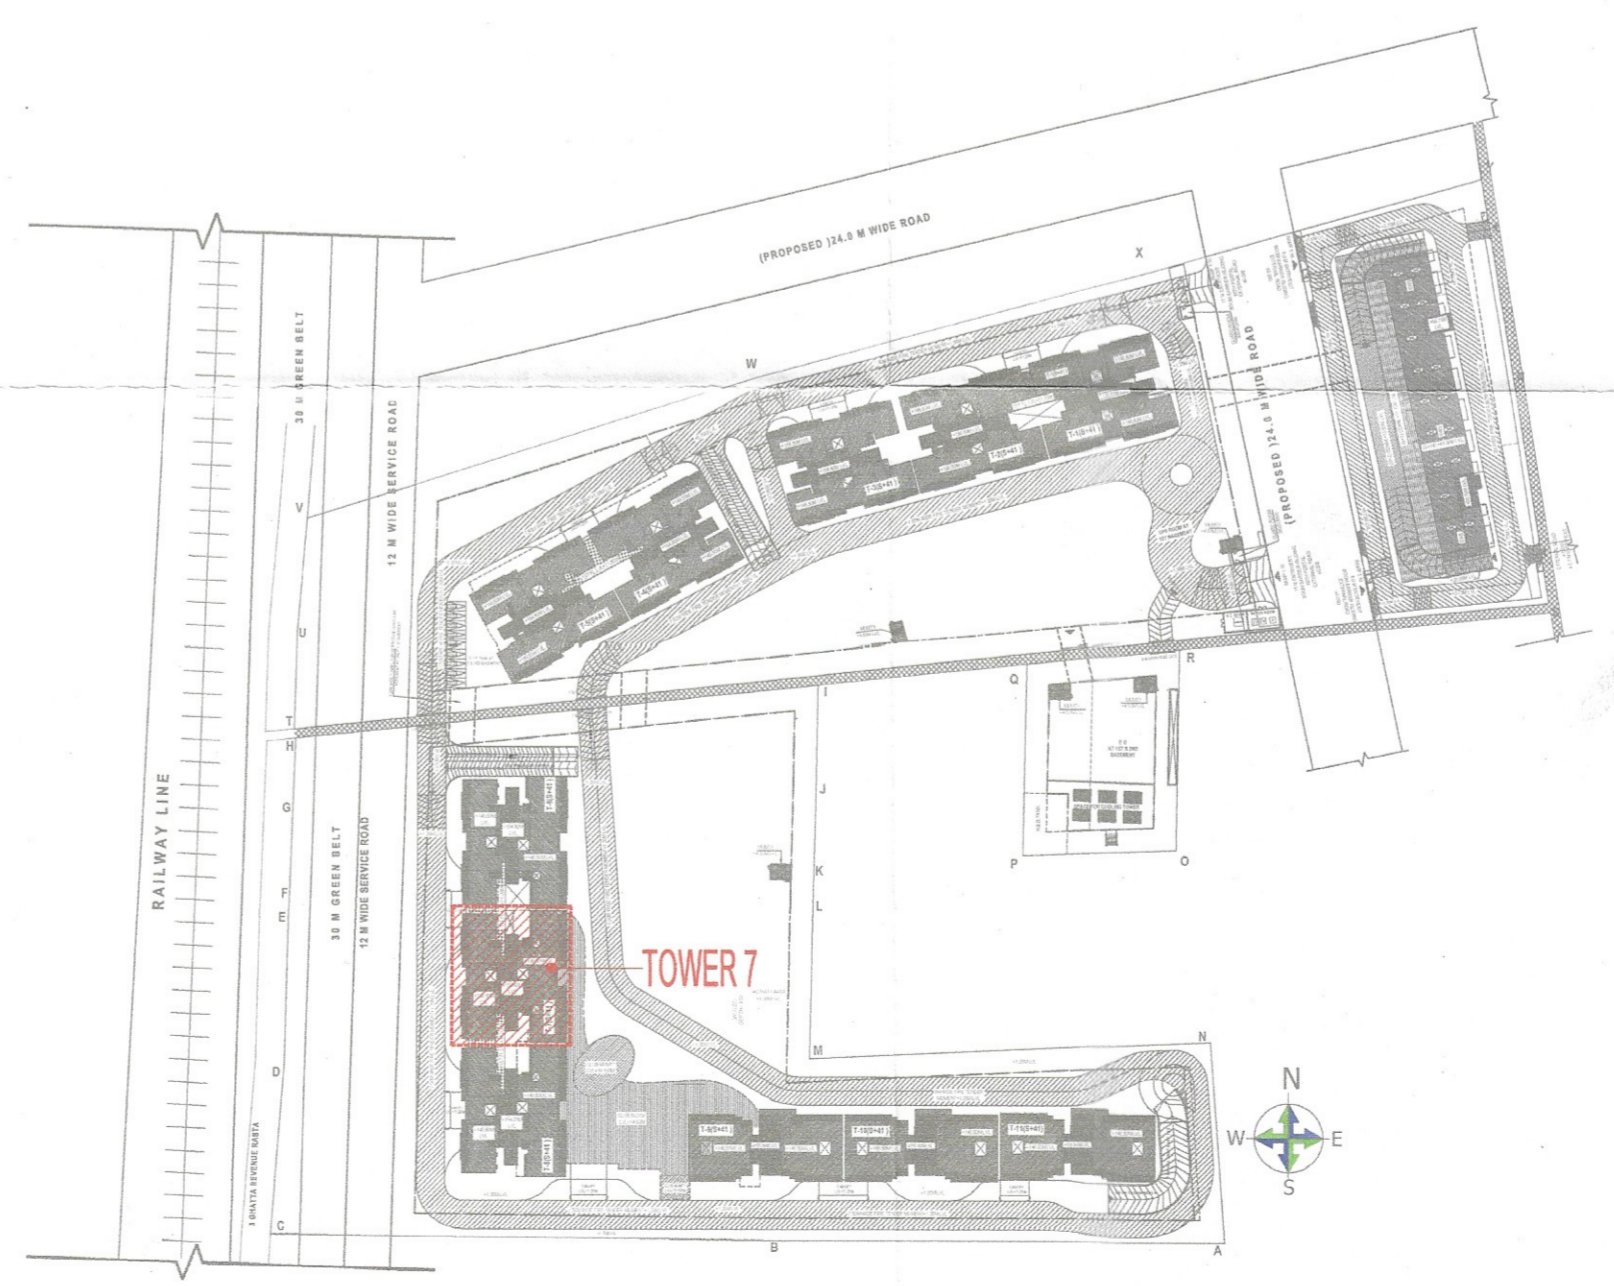

(TOWER-6,7&8) BUILT UP AREA- LMR (All Distances are in Meter & Areas in Sqm)						
ITEM	NO.S	SHAPE	FORMULA	WIDTH (MTR.)	LENGTH (MTR.)	AREA(SQ.MT.)
A	1	RECTANGLE	L X B	25.200	8.870	223.524
<b>TOTAL(A) =</b>						<b>223.524</b>
CUTOUT AREA (B)						
ITEM	NO.S	SHAPE	FORMULA	WIDTH (MTR.)	LENGTH (MTR.)	AREA(SQ.MT.)
1	1	RECTANGLE	L X B	11.700	3.100	36.270
2	1	RECTANGLE	L X B	8.550	3.100	26.505
3	1	RECTANGLE	L X B	7.400	2.320	17.168
4	1	RECTANGLE	L X B	6.050	1.020	6.171
5	1	RECTANGLE	L X B	4.650	2.320	10.788
<b>TOTAL (B)</b>						<b>96.902</b>
TOTAL BUILT UP AREA (A-B)=D						
A	B	B			D	SQ.MT
223.524	-	96.902			126.622	

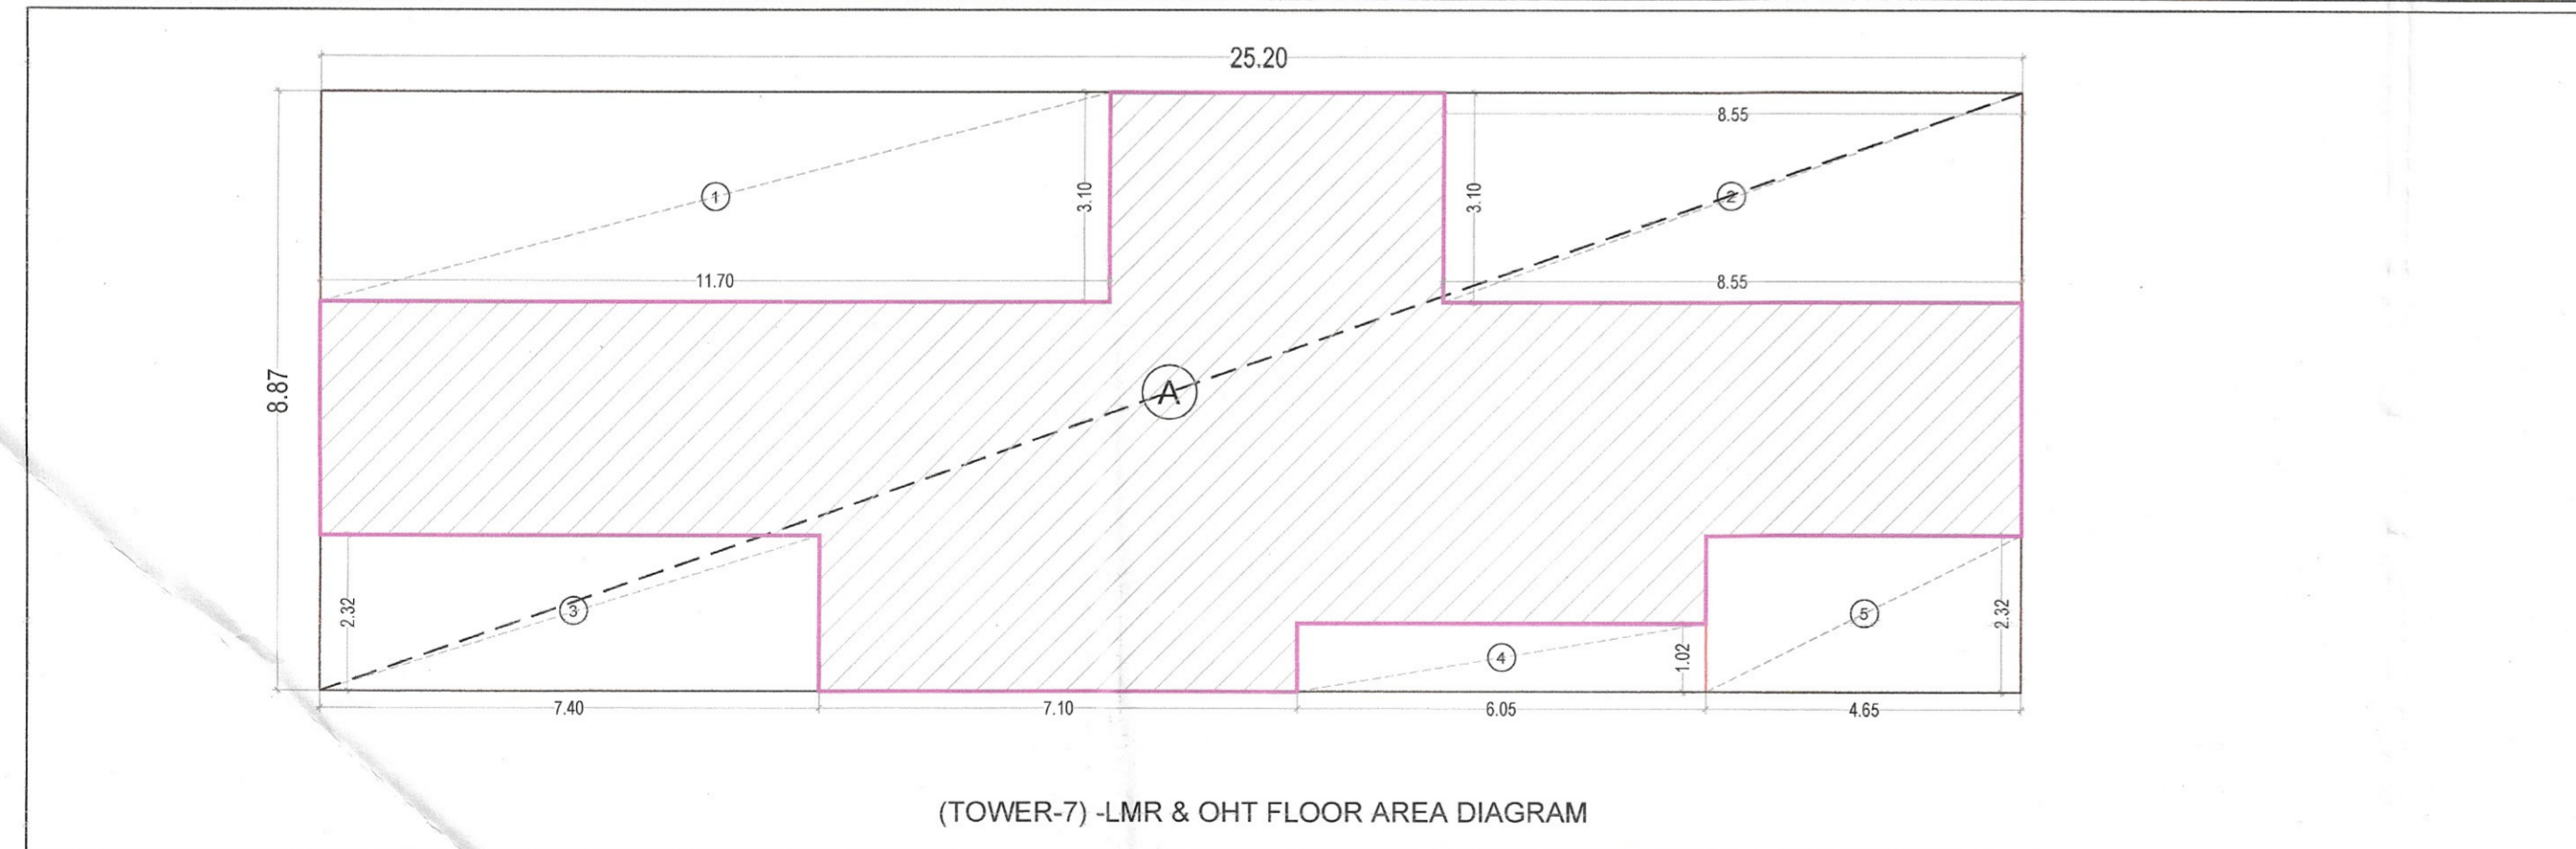

**DOOR SCHEDULE TYPICAL FLOOR**

S.NO	TYPE	OPENING	LINTEL FROM FINL	SILL	HEIGHT	LOCATION
1	DD	1200	2450	50	2400	REFUGE AREA FIRE RATED DOOR
2	DD	1200	2450	50	2400	MAIN DOOR FIRE RATED DOOR
3	DD	800	2450	50	2400	BED ROOM S ROOM
4	DD	600	2450	50	2400	BED ROOM FIRE RATED DOOR
5	DD	750	2450	50	2400	TOILET BALCONY
6	DD	600	2450	50	2400	TOILET ROOM UNIT SHAFF
7	DD	600	2450	350	2100	ELEC & LV SHAFF
8	DD	540	2450	350	2100	SHAFF

**WINDOW SCHEDULE TYPICAL FLOOR (TYPE A)**

S.NO	TYPE	OPENING	LINTEL FROM FINL	SILL	HEIGHT	LOCATION
1	SD1	5000	2100	50	2050	BEDROOM-1&2
2	SD2	2130	2100	50	2050	LIVING-DINING
3	SD3	1000	2100	50	2050	BEDROOM-3
4	SD4	1500	2100	50	2050	BALCONY
5	SD5	4540	2100	50	2050	BEDROOM-1
6	SD6	2850	2100	50	2050	BEDROOM-2
7	SD7	5600	2100	50	2050	LIVING-DINING
8	SD8	2050	2100	50	2050	LIVING-DINING
9	W	2100	2511	1111	1400	STAIRCASE
10	W1	2130	2100	350	1750	STAIRCASE
11	W2	1300	2100	350	1750	STAIRCASE
12	W3	1300	2100	350	1750	STAIRCASE
13	V	600	2100	1550	1550	TOILET

CLIENT: SIGNATURE GLOBAL HOMES PVT. LTD.

ARCHITECT: NISAR AHMED ANSARI  
 ARCHITECT (B.ARCH)  
 CA/2005/36034

PROJECT: PROPOSED MIXED LAND USE COLONY (8% RESIDENTIAL COMPONENT & 14% COMMERCIAL COMPONENT) UNDER TOD POLICY ON THE AREA MEASURING 13.5856 ACRES IN THE REVENUE ESTATE GADALI KALAN, SECTOR 37D, GURUGRAM MANESAR URBAN COMPLEX, LICENSE NO.172 OF 2024, DATED 03.12.2024, BEING DEVELOPED BY SIGNATURE GLOBAL HOMES PVT. LTD.

DRAWING TITLE: TLMR & OHT FLOOR PLAN & AREA LINE DIAGRAM ( TOWER 7)

SHEET NO. 118

SCALE:- 1:100  
 DATE:- 2025.04.20

ARCHITECT'S SIGN: NISAR AHMED ANSARI ARCHITECT (B.ARCH) CA/2005/36034  
 OWNER'S SIGN: SIGNATURE GLOBAL HOMES PVT. LTD.