

Member Secretary
B.P.A.C.

S.T.P. (G)
Member
B.P.A.C.

C.T.R. (HR)
Chairman
B.P.A.C.



AD
DTP(HQ)

PA
ATP(HQ)



ATP

SANCTIONED
TO BE READ WITH THIS OFFICE
MEMO NO. :
DATED :



GURPREET
JD(HQ)

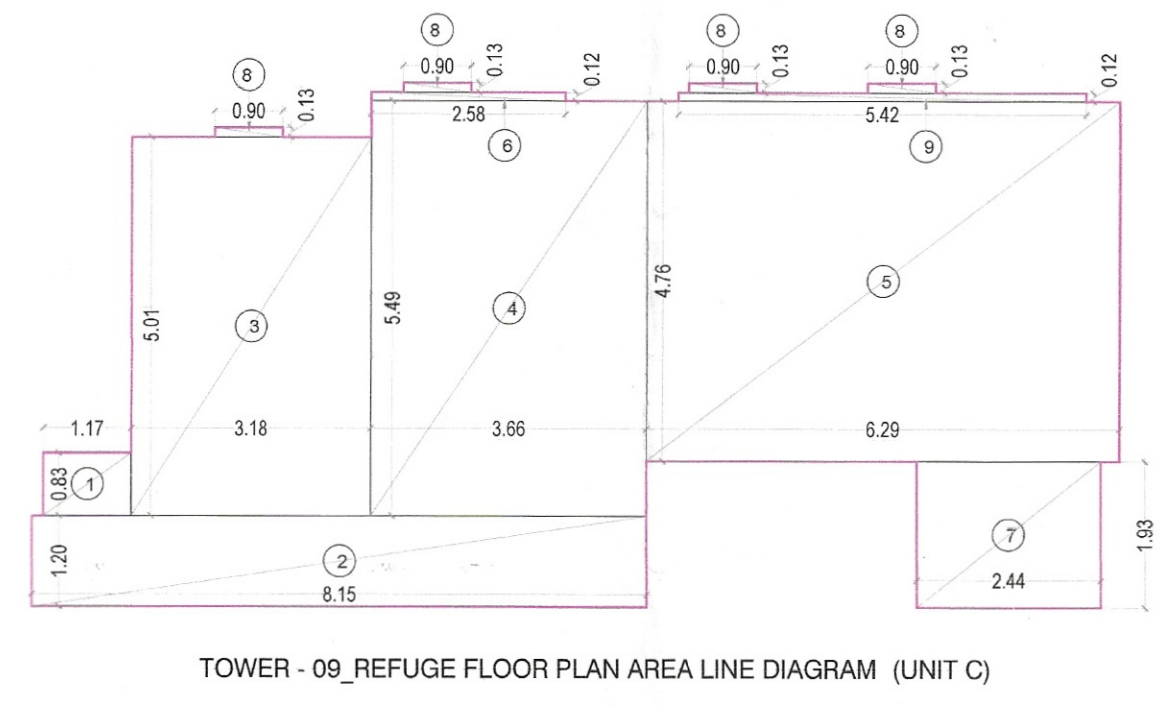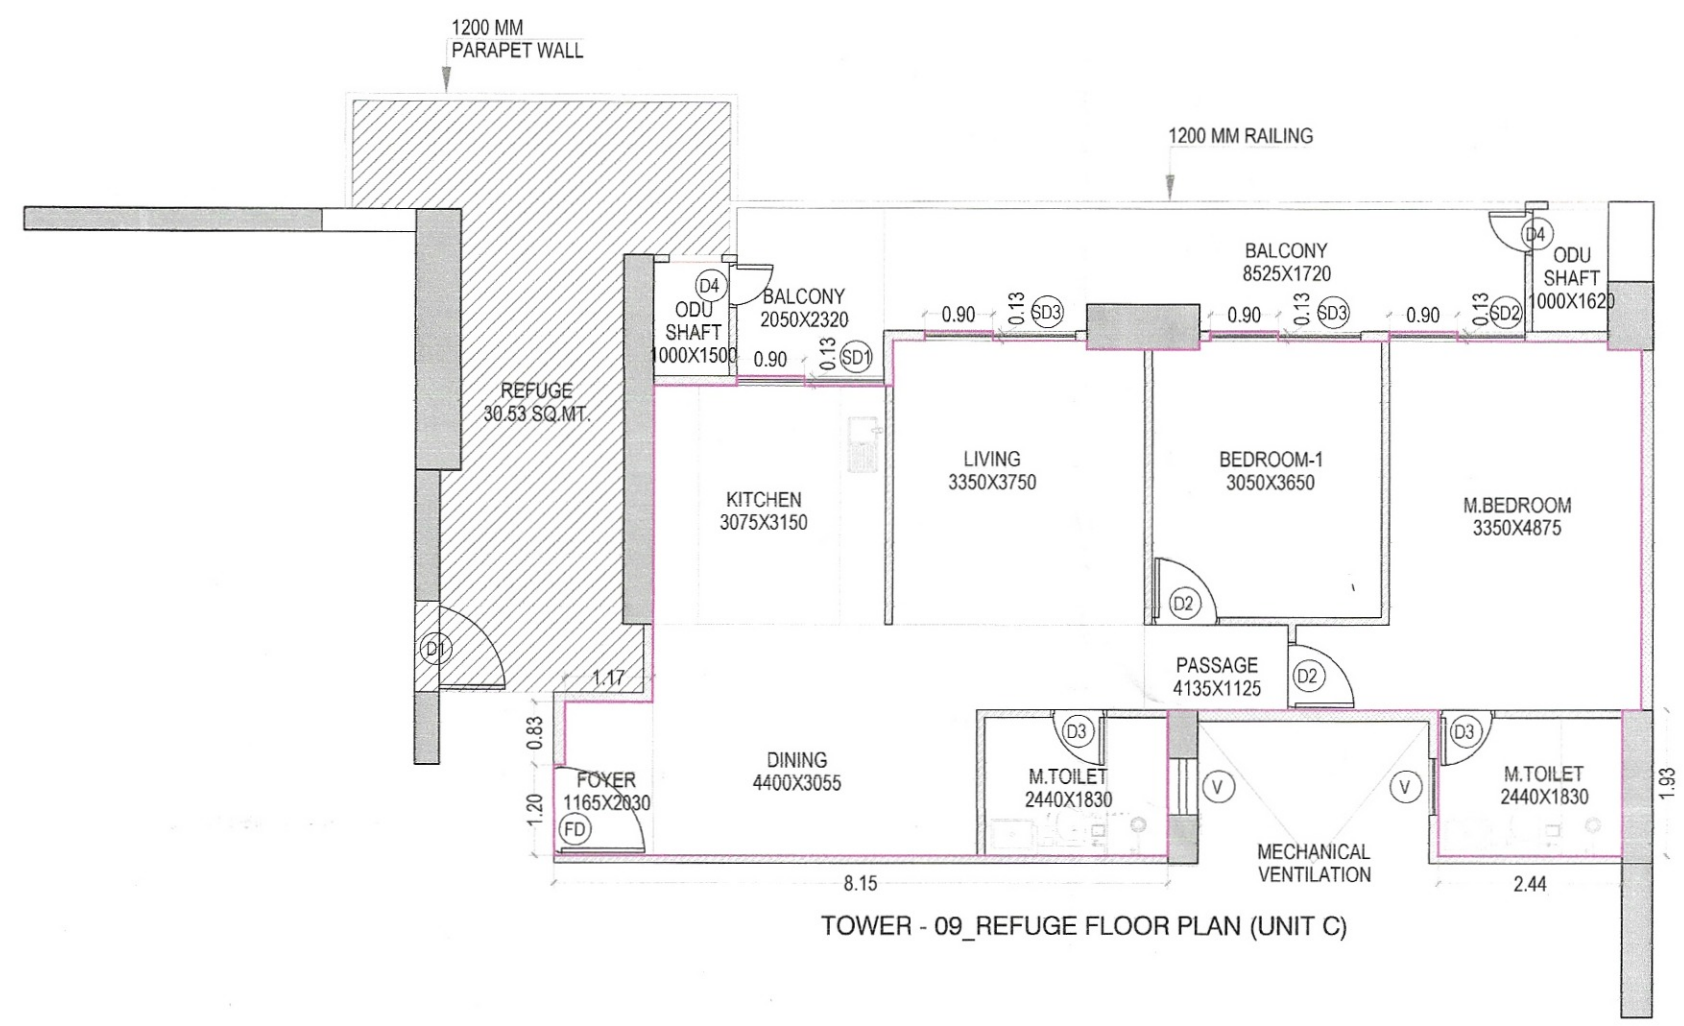

| TOWER - 09_REFUGE FLOOR PLAN AREA LINE DIAGRAM (UNIT C) | | | | | | |
|---|------|-----------|---------|--------------|---------------|-------------------------------------|
| ITEM | NO.S | SHAP | FORMULA | WIDTH (MTR.) | LENGTH (MTR.) | AREA(SQ. MT.) = NO.X LENGTH X WIDTH |
| 1 | 1 | RECTANGLE | L X B | 1.170 | 0.830 | 0.971 |
| 2 | 1 | RECTANGLE | L X B | 8.150 | 1.200 | 9.780 |
| 3 | 1 | RECTANGLE | L X B | 3.180 | 5.010 | 15.932 |
| 4 | 1 | RECTANGLE | L X B | 3.660 | 5.490 | 20.093 |
| 5 | 1 | RECTANGLE | L X B | 6.290 | 4.760 | 29.940 |
| 6 | 1 | RECTANGLE | L X B | 2.580 | 0.120 | 0.310 |
| 7 | 1 | RECTANGLE | L X B | 2.440 | 1.930 | 4.709 |
| 8 | 4 | RECTANGLE | L X B | 0.900 | 0.130 | 0.468 |
| 9 | 1 | RECTANGLE | L X B | 5.420 | 0.120 | 0.650 |
| TOTAL | | | | | | 82.854 |

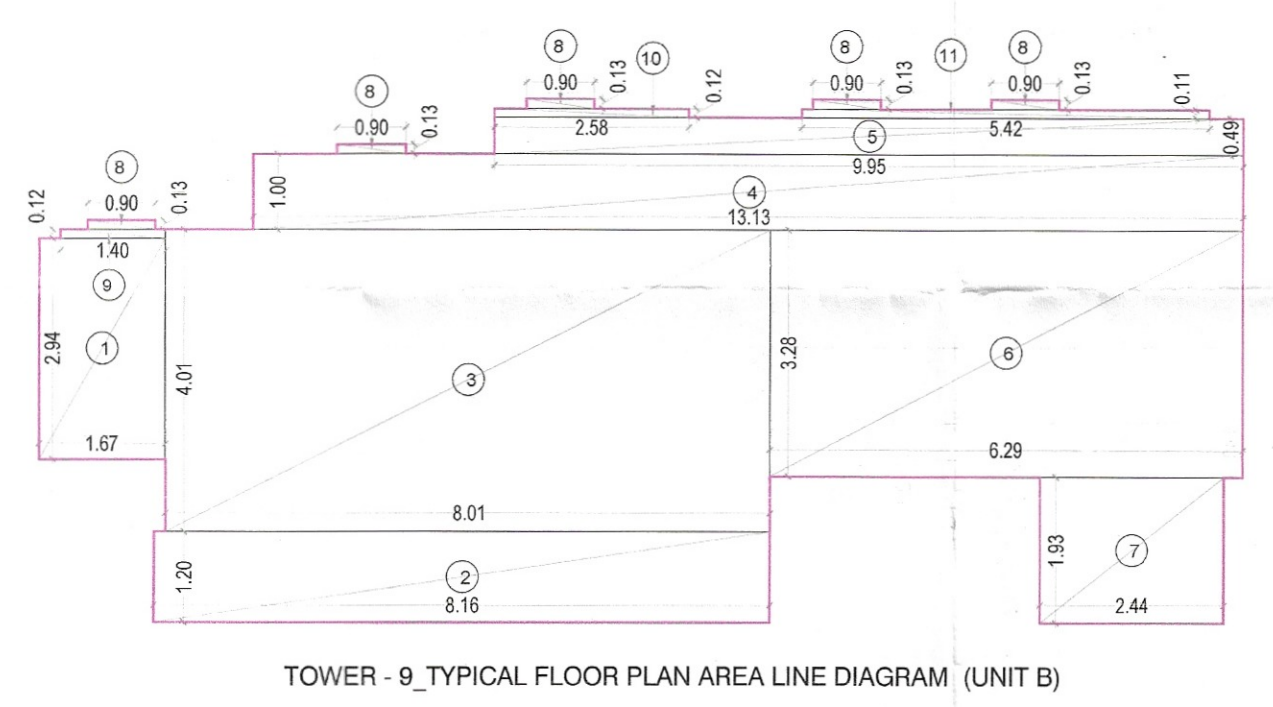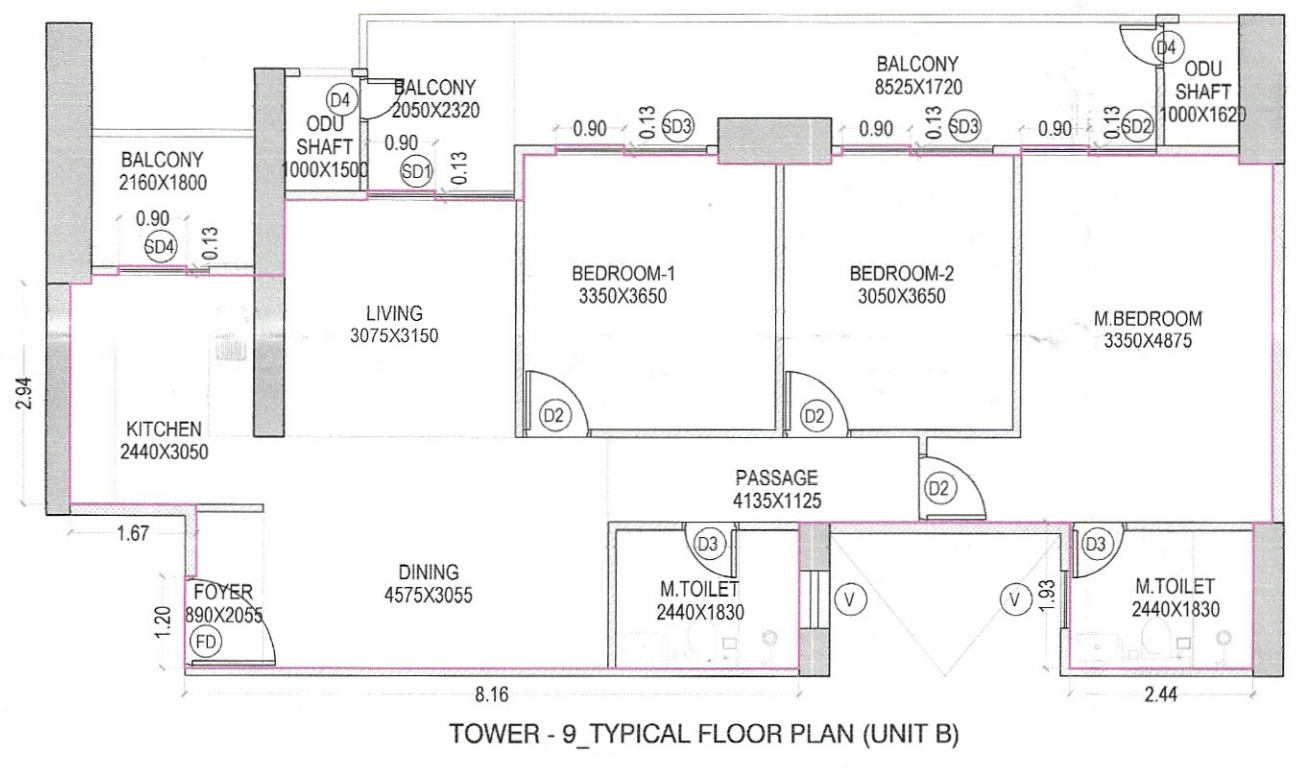

| TOWER - 9_TYPICAL FLOOR PLAN AREA LINE DIAGRAM (UNIT B) | | | | | | |
|---|------|-----------|---------|--------------|---------------|---------------|
| ITEM | NO.S | SHAP | FORMULA | WIDTH (MTR.) | LENGTH (MTR.) | NO.X |
| 1 | 1 | RECTANGLE | L X B | 1.670 | 2.940 | 4.910 |
| 2 | 1 | RECTANGLE | L X B | 8.160 | 1.200 | 9.792 |
| 3 | 1 | RECTANGLE | L X B | 8.010 | 4.010 | 32.120 |
| 4 | 1 | RECTANGLE | L X B | 13.130 | 1.000 | 13.130 |
| 5 | 1 | RECTANGLE | L X B | 9.950 | 0.490 | 4.876 |
| 6 | 1 | RECTANGLE | L X B | 6.290 | 3.280 | 20.631 |
| 7 | 1 | RECTANGLE | L X B | 2.440 | 1.930 | 4.709 |
| 8 | 5 | RECTANGLE | L X B | 0.900 | 0.130 | 0.585 |
| 9 | 1 | RECTANGLE | L X B | 1.400 | 0.120 | 0.168 |
| 10 | 1 | RECTANGLE | L X B | 2.580 | 0.120 | 0.310 |
| 11 | 1 | RECTANGLE | L X B | 5.420 | 0.110 | 0.596 |
| TOTAL | | | | | | 91.827 |

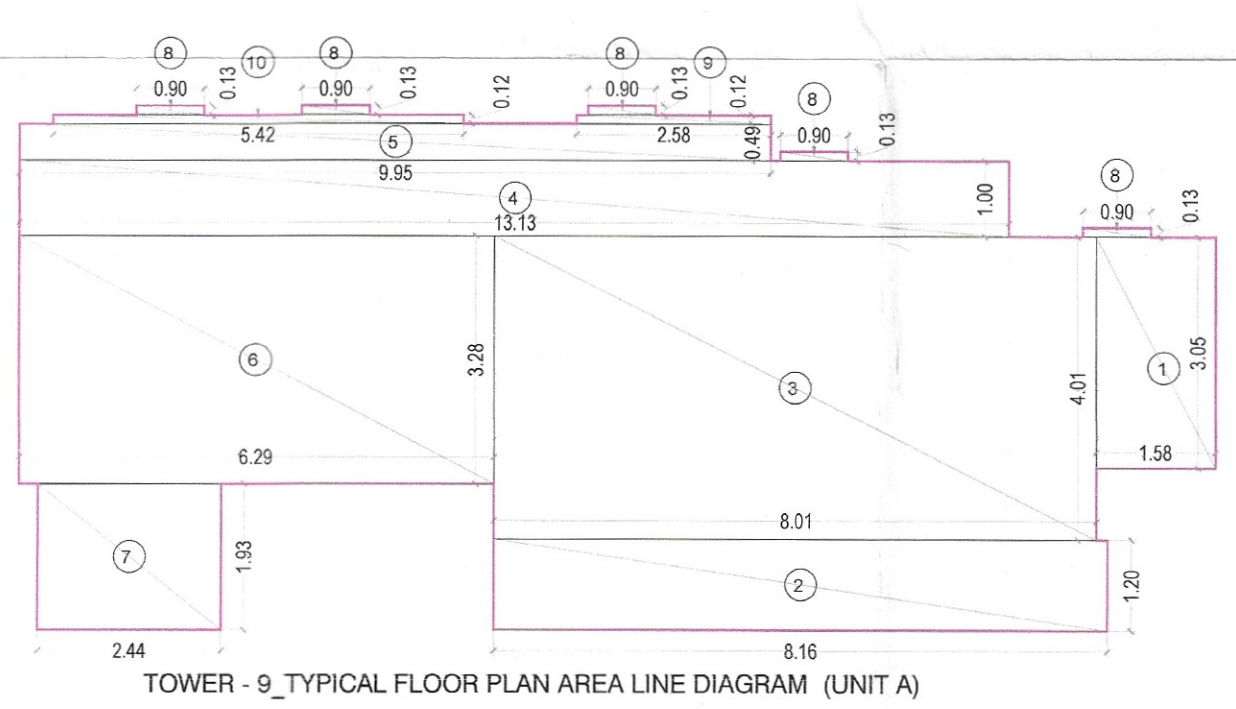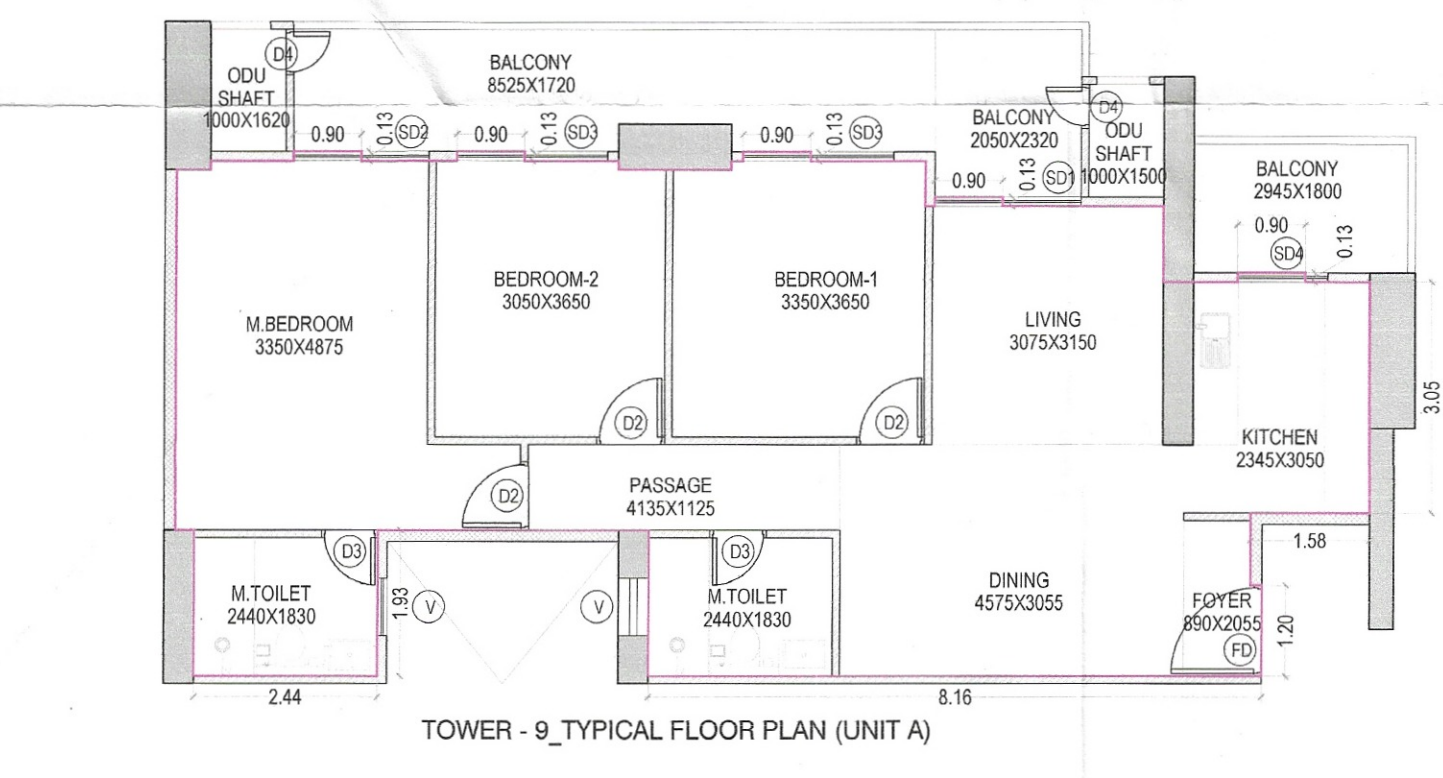

| TOWER - 9_TYPICAL FLOOR PLAN AREA LINE DIAGRAM (UNIT A) | | | | | | |
|---|------|-----------|---------|--------------|---------------|---------------|
| ITEM | NO.S | SHAP | FORMULA | WIDTH (MTR.) | LENGTH (MTR.) | NO.X |
| 1 | 1 | RECTANGLE | L X B | 1.580 | 3.050 | 4.819 |
| 2 | 1 | RECTANGLE | L X B | 8.160 | 1.200 | 9.792 |
| 3 | 1 | RECTANGLE | L X B | 8.010 | 4.010 | 32.120 |
| 4 | 1 | RECTANGLE | L X B | 13.130 | 1.000 | 13.130 |
| 5 | 1 | RECTANGLE | L X B | 9.950 | 0.490 | 4.876 |
| 6 | 1 | RECTANGLE | L X B | 6.290 | 3.280 | 20.631 |
| 7 | 1 | RECTANGLE | L X B | 2.440 | 1.930 | 4.709 |
| 8 | 5 | RECTANGLE | L X B | 0.900 | 0.130 | 0.585 |
| 9 | 1 | RECTANGLE | L X B | 2.580 | 0.120 | 0.310 |
| 10 | 1 | RECTANGLE | L X B | 5.420 | 0.120 | 0.650 |
| TOTAL | | | | | | 91.622 |

CLIENT:
SIGNATUREGLOBAL HOMES PVT. LTD

ARCHITECT:
NISAR AHMED ANSARI
ARCHITECT (B.ARCH)
CA/2005/36034

PROJECT:
PROPOSED MIXED LAND USE COLONY (98% RESIDENTIAL COMPONENT & 2% COMMERCIAL COMPONENT) UNDER TOD POLICY ON THE AREA MEASURING 13.5656 ACRES IN THE REVENUE ESTATE GADAU LI KALAN, SECTOR 37D, GURUGRAM MANESAR URBAN COMPLEX LICENSE NO.172 OF 2024, DATED 03.12.2024. BEING DEVELOPED BY SIGNATUREGLOBAL HOMES PVT. LTD

DRAWING TITLE:
TOWER - 09_TYPICAL & REFUGE FLOOR PLAN (UNIT-A, UNIT-B & UNIT-C) & AREA LINE DIAGRAM

SHEET NO. 51

SCALE:- 1:100

DATE:- 2025.08.14

ARCHITECT'S SIGN
NISAR AHMED ANSARI
ARCHITECT (B.ARCH)
CA/20 15/36034

OWNER'S SIGN
SIGNATUREGLOBAL HOMES