

DOOR WINDOW SCHEDULE - TOWER 07


S.NC	TAG	OPENING	BILL LEVEL	DATE LEVEL	FROM F.F.L.	REMARKS
1	RD/101	1050x2400	00	2400		MARKET/STAIRCASE DOOR (1.1m x 2.1m)
2	RD/102	900x2100	00	2100		BEDROOM
3	RD/103	750x2100	00	2100		TOILET
4	RD/104	700x2100	00	2100		SERVANT TOILET
5	RD/105	1050x2400	00	2400		SERVANT TOILET
6	RD/106	1050x2100	00	2100		KITCHEN
7	RD/107	1050x2100	00	2100		STORE
8	RD/108	1050x2400	00	2400		STAIRCASE
9	RD/109	1050x2400	00	2400		GUARD ROOM
10	RD/110	1050x2400	00	2400		HALL ENTRANCE
11	RD/111	1500x1500	900	2400		GUARD ROOM
12	RD/112	1050x2300	00	2300		WASHROOM
13	RD/113	1050x2300	00	2300		BALCONY
14	RD/114	1050x2300	00	2300		BEDROOM
15	RD/115	1050x2300	00	2300		BEDROOM
16	RD/116	1050x2300	00	2300		BEDROOM
17	RD/117	1050x2300	00	2300		BEDROOM
18	RD/118	1050x2300	00	2300		BEDROOM
19	RD/119	1050x2300	00	2300		BEDROOM
20	RD/120	1050x2300	00	2300		BEDROOM
21	RD/121	1050x2300	00	2300		BEDROOM
22	RD/122	1050x2300	00	2300		BEDROOM
23	RD/123	1050x2300	00	2300		BEDROOM
24	RD/124	1050x2300	00	2300		BEDROOM
25	RD/125	1050x2300	00	2300		BEDROOM
26	RD/126	1050x2300	00	2300		BEDROOM
27	RD/127	1050x2300	00	2300		BEDROOM
28	RD/128	1050x2300	00	2300		BEDROOM
29	RD/129	1050x2300	00	2300		BEDROOM
30	RD/130	1050x2300	00	2300		BEDROOM
31	RD/131	1050x2300	00	2300		BEDROOM
32	RD/132	1050x2300	00	2300		BEDROOM
33	RD/133	1050x2300	00	2300		BEDROOM
34	RD/134	1050x2300	00	2300		BEDROOM
35	RD/135	1050x2300	00	2300		BEDROOM
36	RD/136	1050x2300	00	2300		BEDROOM
37	RD/137	1050x2300	00	2300		BEDROOM
38	RD/138	1050x2300	00	2300		BEDROOM
39	RD/139	1050x2300	00	2300		BEDROOM
40	RD/140	1050x2300	00	2300		BEDROOM

This is a "PROVISIONAL BUILDING PLAN" approved only for the purpose of information and not for any objections from the general public.

ASIAN DWELLINGS PVT. LTD.
 S.T.P. (HQ) Member Secretary B.P.A.C.
 S.T.P. (G) Member B.P.A.C.
 C.T.P. (HR.) Chairman B.P.A.C.


ATP (HQ)
MEMBER BPAC

Ram Avtar Bassi JD(HQ)

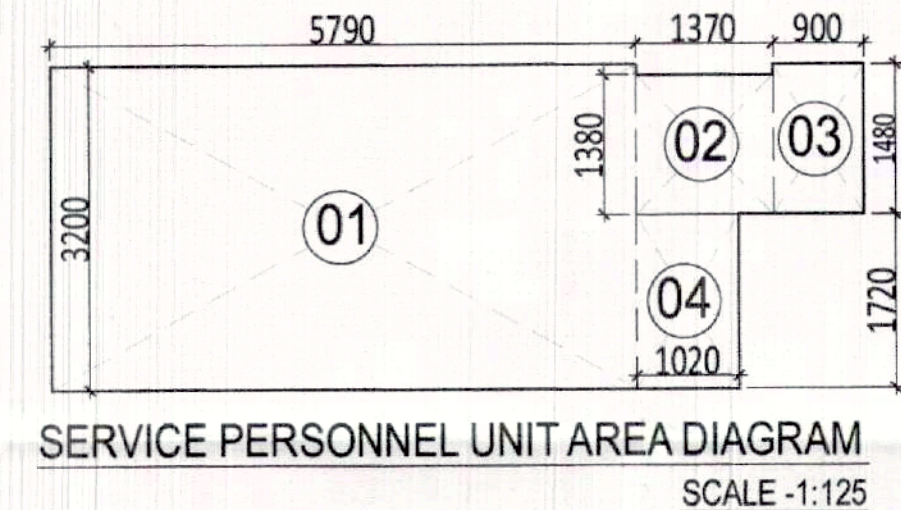

SERVICE PERSONNEL UNIT AREA DIAGRAM
SCALE - 1:125

TYPICAL FLOOR FROM SECOND TO EIGHTEEN FLOOR PLAN
SCALE - 1:100

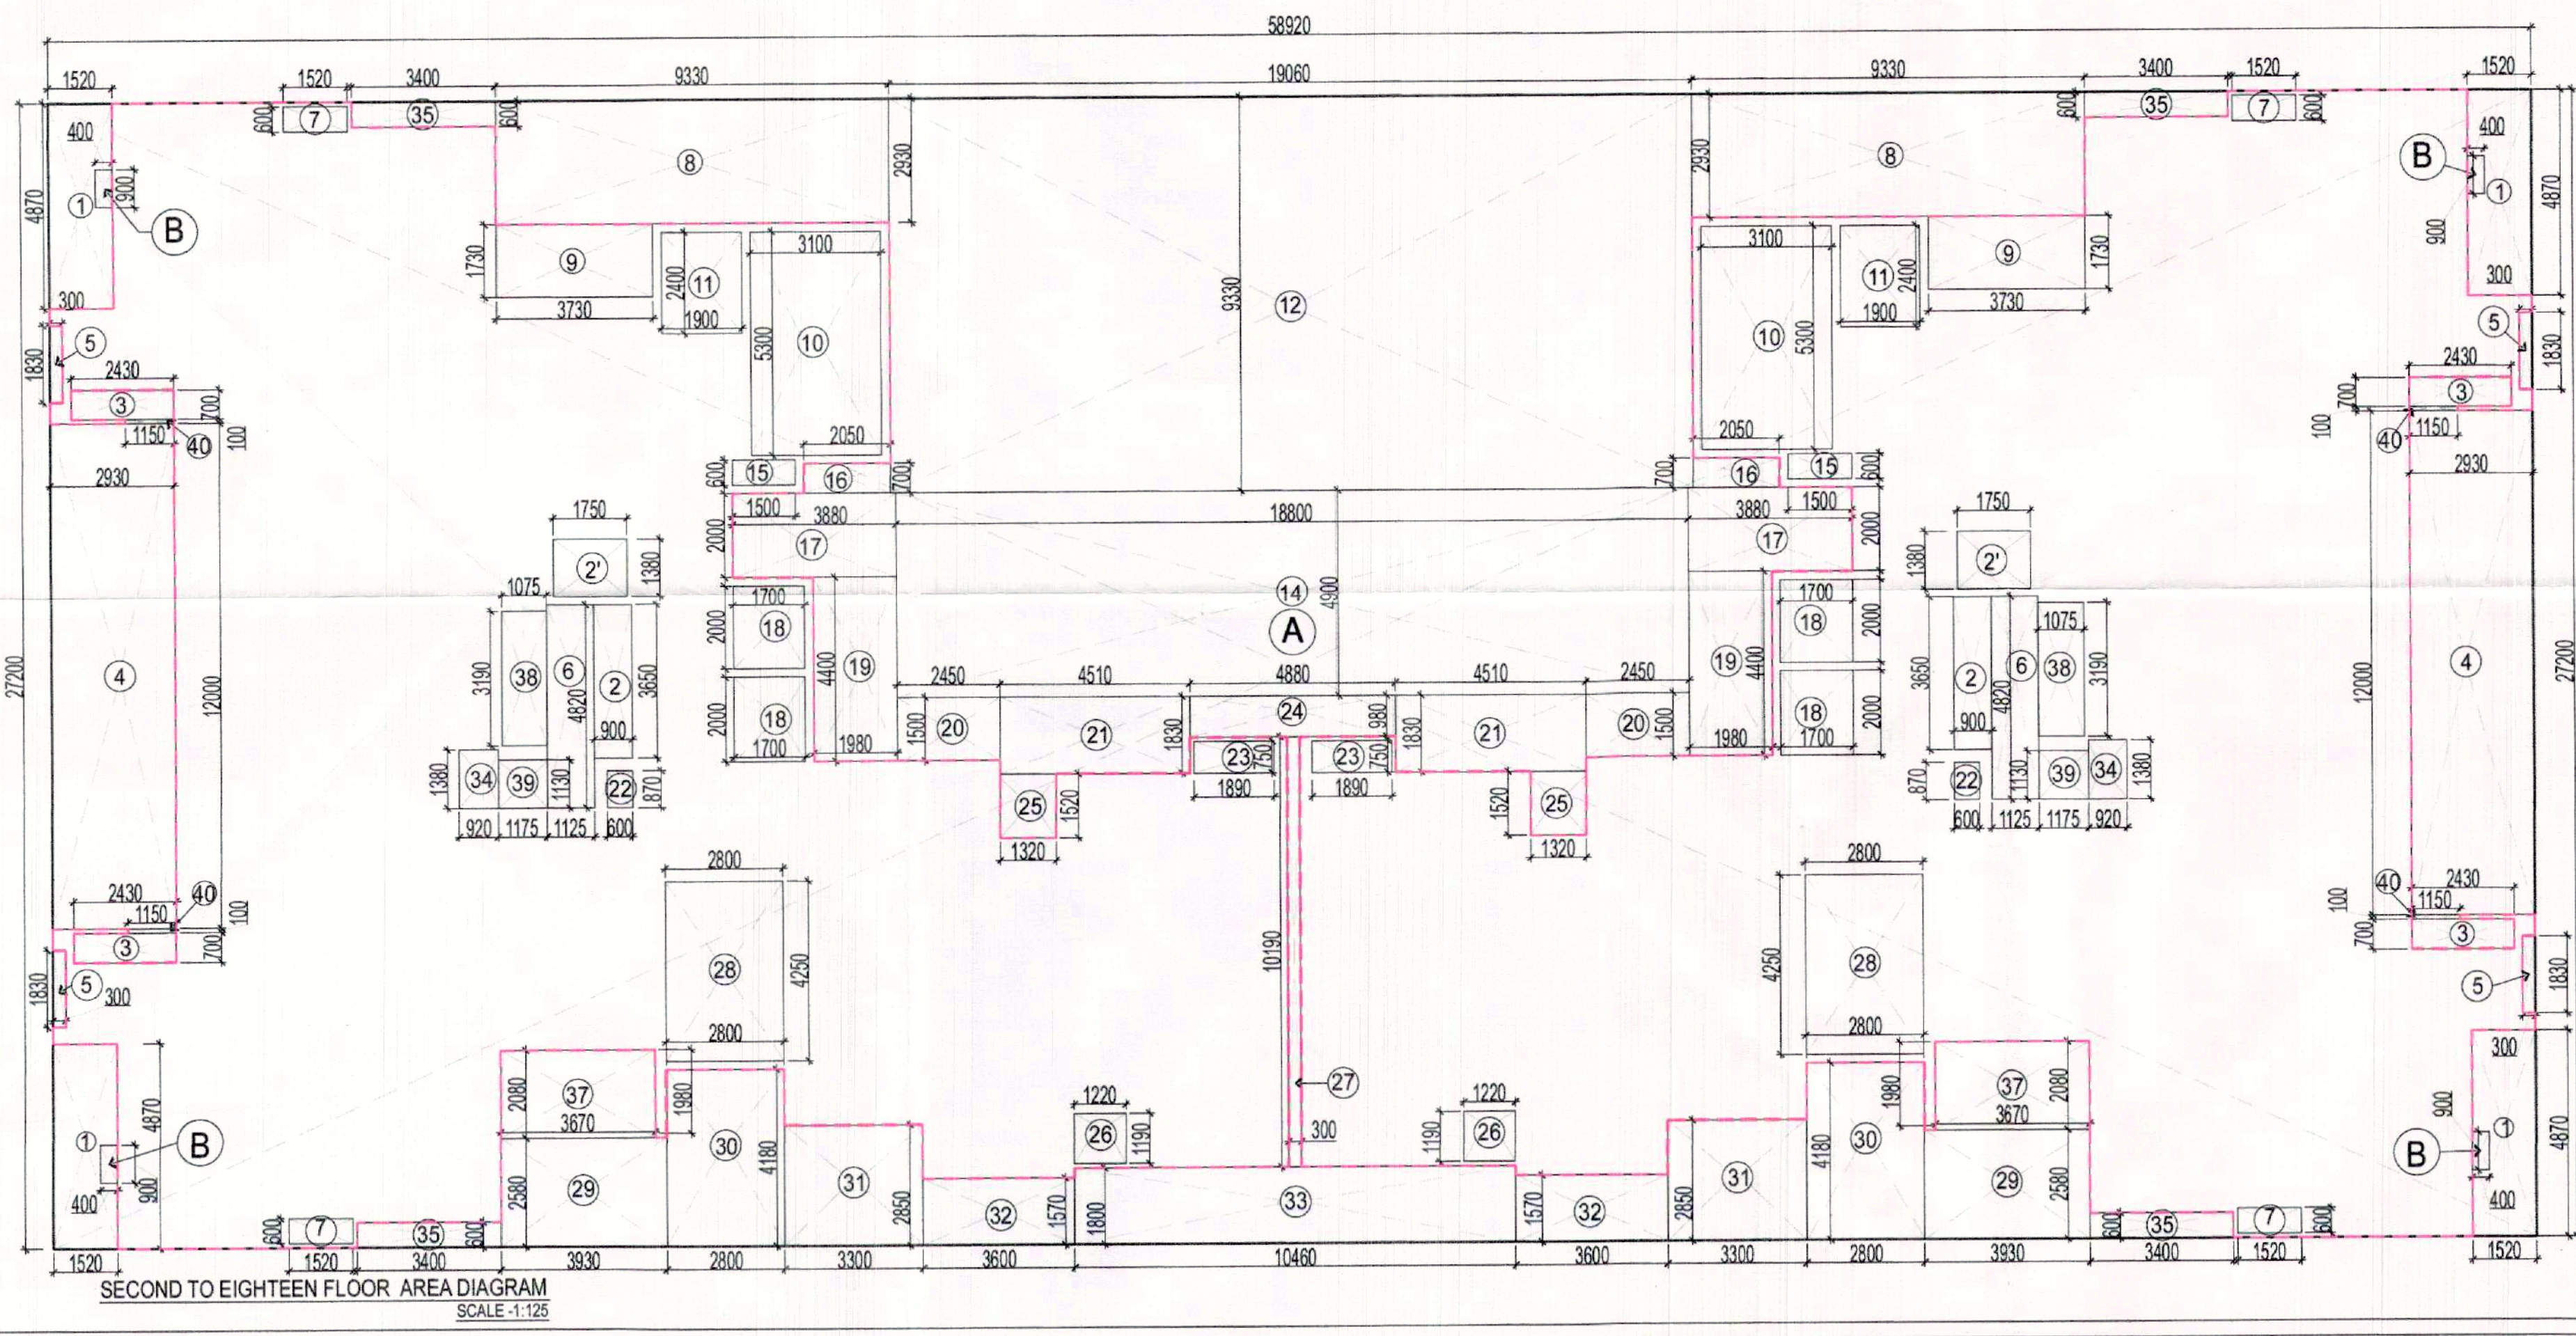


SECOND TO EIGHTEEN FLOOR AREA DIAGRAM
SCALE - 1:125

SERVICE PERSONNEL UNIT AREA DETAIL

S.No.	Description	Type	Number	Dimension(Meter)	Calculation	Answer	Unit
				Length	Breadth		
ADDITION							
1	1	Rectangle	1	5.790	3.200	L X W	18.528 sqm.
2	1	Rectangle	1	1.370	1.380	L X W	1.891 sqm.
3	1	Rectangle	1	0.900	1.480	L X W	1.332 sqm.
4	1	Rectangle	1	1.020	1.720	L X W	1.754 sqm.
TOTAL ADDITIONS =							23.505 sqm.

SECOND TO EIGHTEENTH & TWENTIETH FLOOR AREA STATEMENT

S.No.	Description	Type	Number	Dimension(Meter)	Calculation	Answer	Unit
				Length	Breadth		
ADDITION (K)							
1	A	Rectangle	1	58.920	27.200	L X W	1602.624 sqm.
2	B	Rectangle	4	0.400	0.900	L X W	1.440 sqm.
TOTAL ADDITIONS (K) =							1604.064 sqm.
DEDUCTION (L)							
1	1	Rectangle	4	1.520	4.870	L X W	29.610 sqm.
2	2	Rectangle	2	0.900	3.650	L X W	6.570 sqm.
3	2	Rectangle	2	1.750	1.380	L X W	4.830 sqm.
4	3	Rectangle	4	2.430	0.700	L X W	6.804 sqm.
5	4	Rectangle	2	2.930	12.000	L X W	70.320 sqm.
6	5	Rectangle	4	0.300	1.830	L X W	2.196 sqm.
7	6	Rectangle	2	1.125	4.820	L X W	10.845 sqm.
8	7	Rectangle	4	1.520	0.600	L X W	3.648 sqm.
9	8	Rectangle	2	9.330	2.930	L X W	54.674 sqm.
10	9	Rectangle	2	3.730	1.730	L X W	12.556 sqm.
11	10	Rectangle	2	3.100	5.300	L X W	32.860 sqm.
12	11	Rectangle	2	1.900	2.400	L X W	9.120 sqm.
13	12	Rectangle	1	19.060	9.330	L X W	177.630 sqm.
14	14	Rectangle	1	18.800	4.900	L X W	92.120 sqm.
15	15	Rectangle	2	1.500	0.600	L X W	1.800 sqm.
16	16	Rectangle	2	2.050	0.700	L X W	2.870 sqm.
17	17	Rectangle	2	3.880	2.000	L X W	15.520 sqm.
18	18	Rectangle	4	1.700	2.000	L X W	13.600 sqm.
19	19	Rectangle	2	1.980	4.400	L X W	17.424 sqm.
20	20	Rectangle	2	2.450	1.500	L X W	7.350 sqm.
21	21	Rectangle	2	4.510	1.830	L X W	16.507 sqm.
22	22	Rectangle	2	0.600	0.870	L X W	1.044 sqm.
23	23	Rectangle	2	1.890	0.750	L X W	2.835 sqm.
24	24	Rectangle	1	4.880	0.980	L X W	4.782 sqm.
25	25	Rectangle	2	1.320	1.520	L X W	4.013 sqm.
26	26	Rectangle	2	1.220	1.190	L X W	2.904 sqm.
27	27	Rectangle	1	10.190	0.300	L X W	3.057 sqm.
28	28	Rectangle	2	2.800	4.250	L X W	23.800 sqm.
29	29	Rectangle	2	3.930	2.590	L X W	20.279 sqm.
30	30	Rectangle	2	2.800	4.180	L X W	23.408 sqm.
31	31	Rectangle	2	2.300	2.850	L X W	18.810 sqm.
32	32	Rectangle	2	3.600	1.570	L X W	11.304 sqm.
33	33	Rectangle	1	10.460	1.800	L X W	18.828 sqm.
34	34	Rectangle	2	0.920	1.380	L X W	2.539 sqm.
35	35	Rectangle	4	3.400	0.600	L X W	8.160 sqm.
36	37	Rectangle	2	3.670	2.080	L X W	15.287 sqm.
37	38	Rectangle	2	1.075	3.190	L X W	8.059 sqm.
38	39	Rectangle	2	1.175	1.130	L X W	2.666 sqm.
39	40	Rectangle	2	1.150	0.100	L X W	0.230 sqm.
TOTAL DEDUCTION (L)							780.177 sqm.
FAR ACHIEVED ON SECOND FLOOR M=(K-L)=							843.887 SQM.

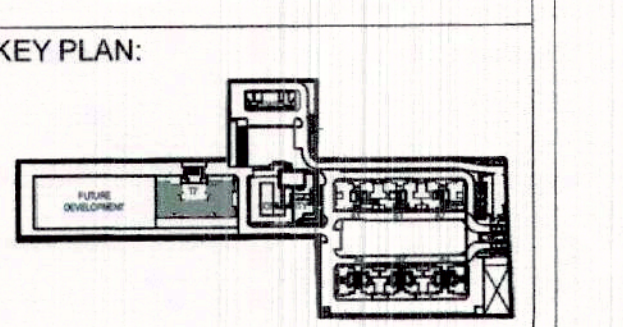

JOB TITLE:
 Revised building plan submission of group housing area measuring 10.25 acres (license No. 16 of 2014 dated 10.06.2014) in sec-2, Gurgaon being developed by ASHIANA DWELLINGS PVT. LTD. (P&L INFRATECH PVT. LTD.)

AS SANCTIONED UNDER MEMO NO. ZP/1062/AD/RA/2020/19014, DATED 28-10-2020

EXECUTIVE ARCHITECTS:
DESIGN FORUM INTERNATIONAL
 K-47 KAILASH COLONY, NEW DELHI-110048
 PHONE: 011-46559800, FAX 46559801

CLIENT:
 ASHIANA DWELLINGS PVT. LTD.

DRAWING TITLE:
 TOWER- T7 (G+25)
 2ND TO 18TH FLOOR
 PLANS & AREA DETAIL

OWNER'S SIGN:

ARCHITECT'S SIGN:

PRATEEK M VANGIKAR
 CA/2005/37225

Checked and found ok for Public Health (Internal) Service only subject to comments in forwarding letter No. 3... AS MARKED

SCALE: D1, 1/200 NORTH

DATE:

DRAWING NO.: 07