

S.No.	TAG	DOOR WIND/W. SCHEDULE - TOWER 07	OPENING SIZE	BILL LEVEL	UNTEL LEVEL	REMARKS
1	010101	1050x2400	00	2400		MAIN ENTRANCE DOOR (to be provided)
2	010102	900x2100	00	2100		BEDROOM
3	010103	750x2100	00	2100		TOILET
4	010104	750x2100	00	2100		SERVANT TOILET
5	010105	750x2400	00	2400		SERVANT TOILET
6	010106	1050x2100	00	2100		KITCHEN
7	010107	1050x2100	00	2100		STORE
8	010108	1250x2400	00	2400		STAIRCASE
9	010109	900x2400	00	2400		GUARD ROOM
10	010110	200x2400	00	2400		HALL ENTRANCE
11	010111	1500x1500	900	2400		GUARD ROOM
12	010112	1050x2300	00	2300		YRSHRIM
13	010113	1050x2300	00	2300		ENTRANCE
14	010114	1050x2300	00	2300		DRAWING ROOM
15	010115	2000x2300	00	2300		LIVING
16	010116	1800x2300	00	2300		BEDROOM
17	010117	1800x2300	00	2300		BEDROOM
18	010118	1700x2300	00	2300		BEDROOM
19	010119	1900x2300	00	2300		BEDROOM
20	010120	1350x2300	100950	2300		KITCHEN
21	010121	2000x2400	100950	2400		CORRIDOR TO LUGER ENTRANCE
22	010122	4430x1850	450	2400		LUGER
23	010123	4050x1850	450	2400		LOBBY
24	010124	2845x1850	450	2400		LOBBY
25	010125	2405x1850	450	2400		LOBBY
26	010126	3150x2400	00	2400		LOBBY
27	010127	1400x2400	00	2400		LOBBY
28	010128	630x2300	1300	2300		TOILET
29	010129	450x2300	1300	2300		SERVANT TOILET
30	010130	600x1850	450	2300		TOILET
31	010131	2000x1950	00	2300		WALL
32	010132	2000x1950	1350	2400		CORRIDOR
33	010133	1250x2400	00	2400		FIRE STAIRCASE (to be provided)
34	010134	900x1950	450	2400		FIRE SHAFIT (to be provided)
35	010135	1000x1950	450	2400		ELE. ROOM (to be provided)
36	010136	750x1950	450	2400		LV. ROOM (to be provided)
37	010137	1250x2100	480	2400		FIRE STAIRCASE (to be provided)

This is a **PROVISIONAL BUILDING PLAN** approved only for the purpose of inviting objections from the general public.

Hishar
S.T.P. (HQ)
Member Secretary
B.P.A.C.

S.P. (G)
Member
B.P.A.C.

C.P. (HR)
Chairman
B.P.A.C.


DTP (HQ)

ATP (HQ)

Ram Avtar Bassi
DDT (T)
MEMBER
B.P.A.C.

- PLUMBING LEGEND:
- ① 100 mm Ø SOIL VENT PIPE
 - ② 100 mm Ø WASTE & VENT PIPE
 - ③ 75 mm Ø ANTI SEPTIC PIPE
 - ④ 150 mm Ø RAIN WATER PIPE D/TAKE
 - ⑤ DOMESTIC WATER SUPPLY RISER
 - ⑥ DOMESTIC WATER SUPPLY D/TAKE
 - ⑦ FLUSHING WATER SUPPLY RISER
 - ⑧ FLUSHING WATER SUPPLY D/TAKE

TWENTY FIRST FLOOR PLAN
SCALE: 1:100

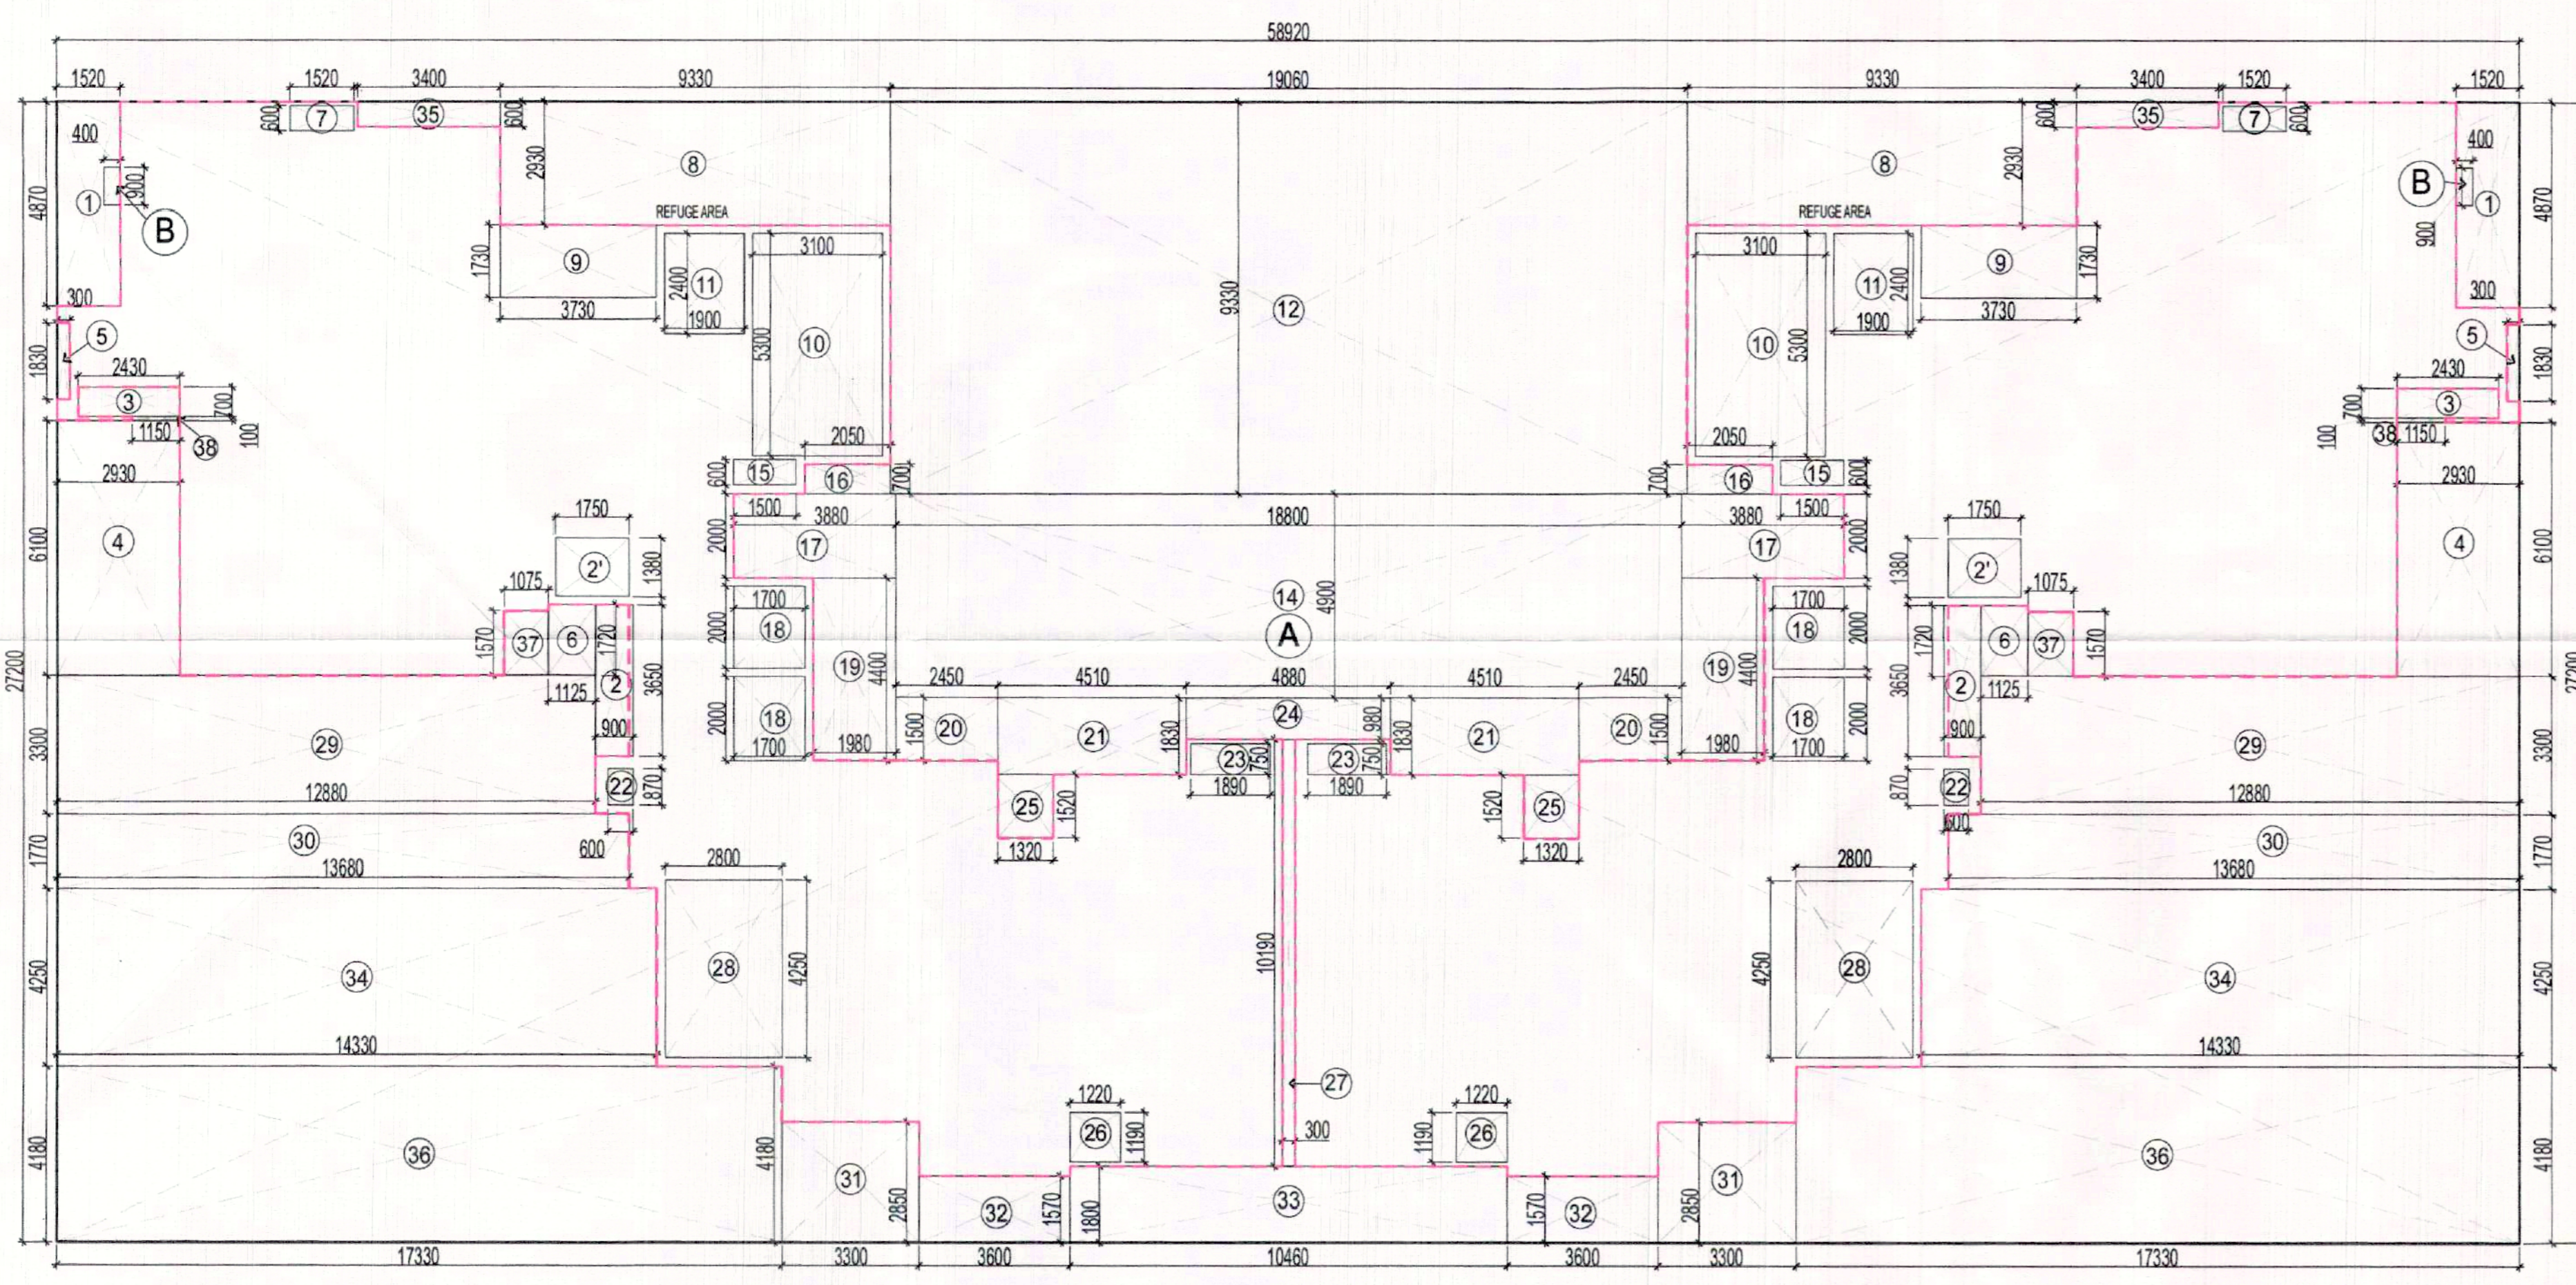


TWENTY FIRST FLOOR AREA STATEMENT						
S.No.	Description	Type	Number	Dimension(Meter)	Calculation	Answer Unit
ADDITION (M)						
1	A	Rectangle	1	58.920 x 27.200	L X W	1602.624 sqm
2	B	Rectangle	2	0.400 x 0.900	L X W	0.270 sqm
TOTAL ADDITIONS (M) =						1603.344 sqm.
DEDUCTION (M)						
1	1	Rectangle	2	1.520 x 4.870	L X W	14.805 sqm
2	2	Rectangle	2	0.900 x 3.650	L X W	6.570 sqm
3	2	Rectangle	2	1.750 x 1.380	L X W	4.830 sqm
4	3	Rectangle	2	2.430 x 0.700	L X W	3.402 sqm
5	4	Rectangle	2	2.930 x 6.100	L X W	35.748 sqm
6	5	Rectangle	2	0.300 x 1.830	L X W	1.098 sqm
7	6	Rectangle	2	1.125 x 1.720	L X W	3.870 sqm
8	7	Rectangle	2	1.520 x 0.600	L X W	1.824 sqm
9	8	Rectangle	2	9.330 x 2.930	L X W	54.674 sqm
10	9	Rectangle	2	3.730 x 1.730	L X W	12.906 sqm
11	10	Rectangle	2	3.100 x 5.300	L X W	32.860 sqm
12	11	Rectangle	2	1.900 x 2.400	L X W	9.120 sqm
13	12	Rectangle	1	19.060 x 9.330	L X W	177.830 sqm
14	14	Rectangle	1	18.800 x 4.900	L X W	92.120 sqm
15	15	Rectangle	2	1.500 x 0.600	L X W	1.800 sqm
16	16	Rectangle	2	2.050 x 0.700	L X W	2.870 sqm
17	17	Rectangle	2	3.880 x 2.000	L X W	15.520 sqm
18	18	Rectangle	4	1.700 x 2.000	L X W	13.600 sqm
19	19	Rectangle	2	1.980 x 4.400	L X W	17.424 sqm
20	20	Rectangle	2	2.450 x 1.500	L X W	7.350 sqm
21	21	Rectangle	2	4.510 x 1.830	L X W	16.507 sqm
22	22	Rectangle	2	0.600 x 0.870	L X W	1.044 sqm
23	23	Rectangle	2	1.690 x 0.750	L X W	2.835 sqm
24	24	Rectangle	1	4.890 x 0.980	L X W	4.792 sqm
25	25	Rectangle	2	1.320 x 1.520	L X W	4.013 sqm
26	26	Rectangle	2	1.220 x 1.190	L X W	2.904 sqm
27	27	Rectangle	1	0.300 x 10.190	L X W	3.057 sqm
28	28	Rectangle	2	2.800 x 4.250	L X W	23.800 sqm
29	29	Rectangle	2	12.880 x 3.300	L X W	85.008 sqm
30	30	Rectangle	2	13.680 x 1.770	L X W	48.427 sqm
31	31	Rectangle	2	3.300 x 2.850	L X W	18.810 sqm
32	32	Rectangle	2	3.600 x 1.570	L X W	11.304 sqm
33	33	Rectangle	1	10.460 x 1.800	L X W	18.828 sqm
34	34	Rectangle	2	14.330 x 4.250	L X W	121.805 sqm
35	35	Rectangle	2	3.400 x 0.600	L X W	4.080 sqm
36	36	Rectangle	2	17.330 x 4.180	L X W	144.879 sqm
37	37	Rectangle	2	1.075 x 1.570	L X W	3.378 sqm
38	38	Rectangle	2	1.150 x 0.100	L X W	0.230 sqm
TOTAL DEDUCTION (M)						1025.996 sqm.
FAR ACHIEVED ON TWENTY FIRST FLOOR=P=(M-N)=						577.438 SQM.

TWENTY FIRST FLOOR AREA DIAGRAM
SCALE: 1:125

TO BE READ WITH THIS OFFICE MEMO NO.: DATED:

Checked and found ok for Public Health (Internal) Service only subject to comments in forwarding letter No. 3.3.16. D. G. 12/2024

Supervising Engineer (HSVP, Panchkula)

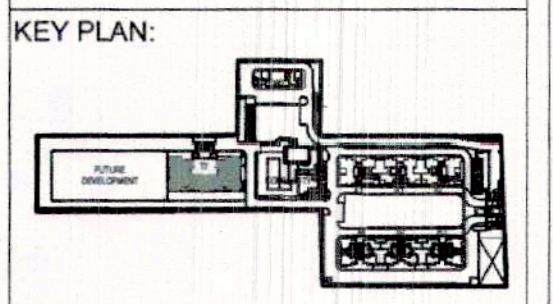

JOB TITLE:
Revised building plan submission of group housing area measuring 10.25 acres (license No. 18 of 2014 dated 10.06.2014) in sec-2, Sohna being developed by ASHIANA DWELLINGS PVT. LTD. (P.S.I. INFRA TECH PVT. LTD.)

AS SANCTIONED UNDER MEMO NO. ZP1062(AD/RA)/2020/19014, DATED 28-10-2020

EXECUTIVE ARCHITECTS:
DESIGN FORUM INTERNATIONAL
K-47 KAILASH COLONY, NEW DELHI-110048
PHONE 011-46558600, FAX 46558601

CLIENT:
ASHIANA DWELLINGS PVT. LTD.

DRAWING TITLE:
TOWER- T7 (G+25)
21st FLOOR PLANS
& AREA DETAIL

OWNER'S SIGNATURE:
Prateek M. Vangikar
ARCHITECT'S SIGN:
Prateek M. Vangikar
CAJ/2005/37225

SCALE:
AS MARKED

NORTH:
↑

DATE:

DRAWING NO.: 10