


- Note :-
1. BUILDING HAS AUTOMATIC SPRINKLER SYSTEM WHEREVER REQUIRED BY NBC.
 2. BUILDING WILL BE DESIGNED (STRUCTURES) AS PER RELEVANT IS CODES FOR EARTH QUAKE RESISTANCE.
 3. ALL TOILET & KITCHEN HAVE PERMANENT VENTILATION / EXHAUST
 4. ALL BUILDINGS ARE NATURALLY VENTILATED AND WHERE EVER REQUIRED MECHANICAL VENTILATION IS PROPOSED WITH 100% POWER BACKUP.

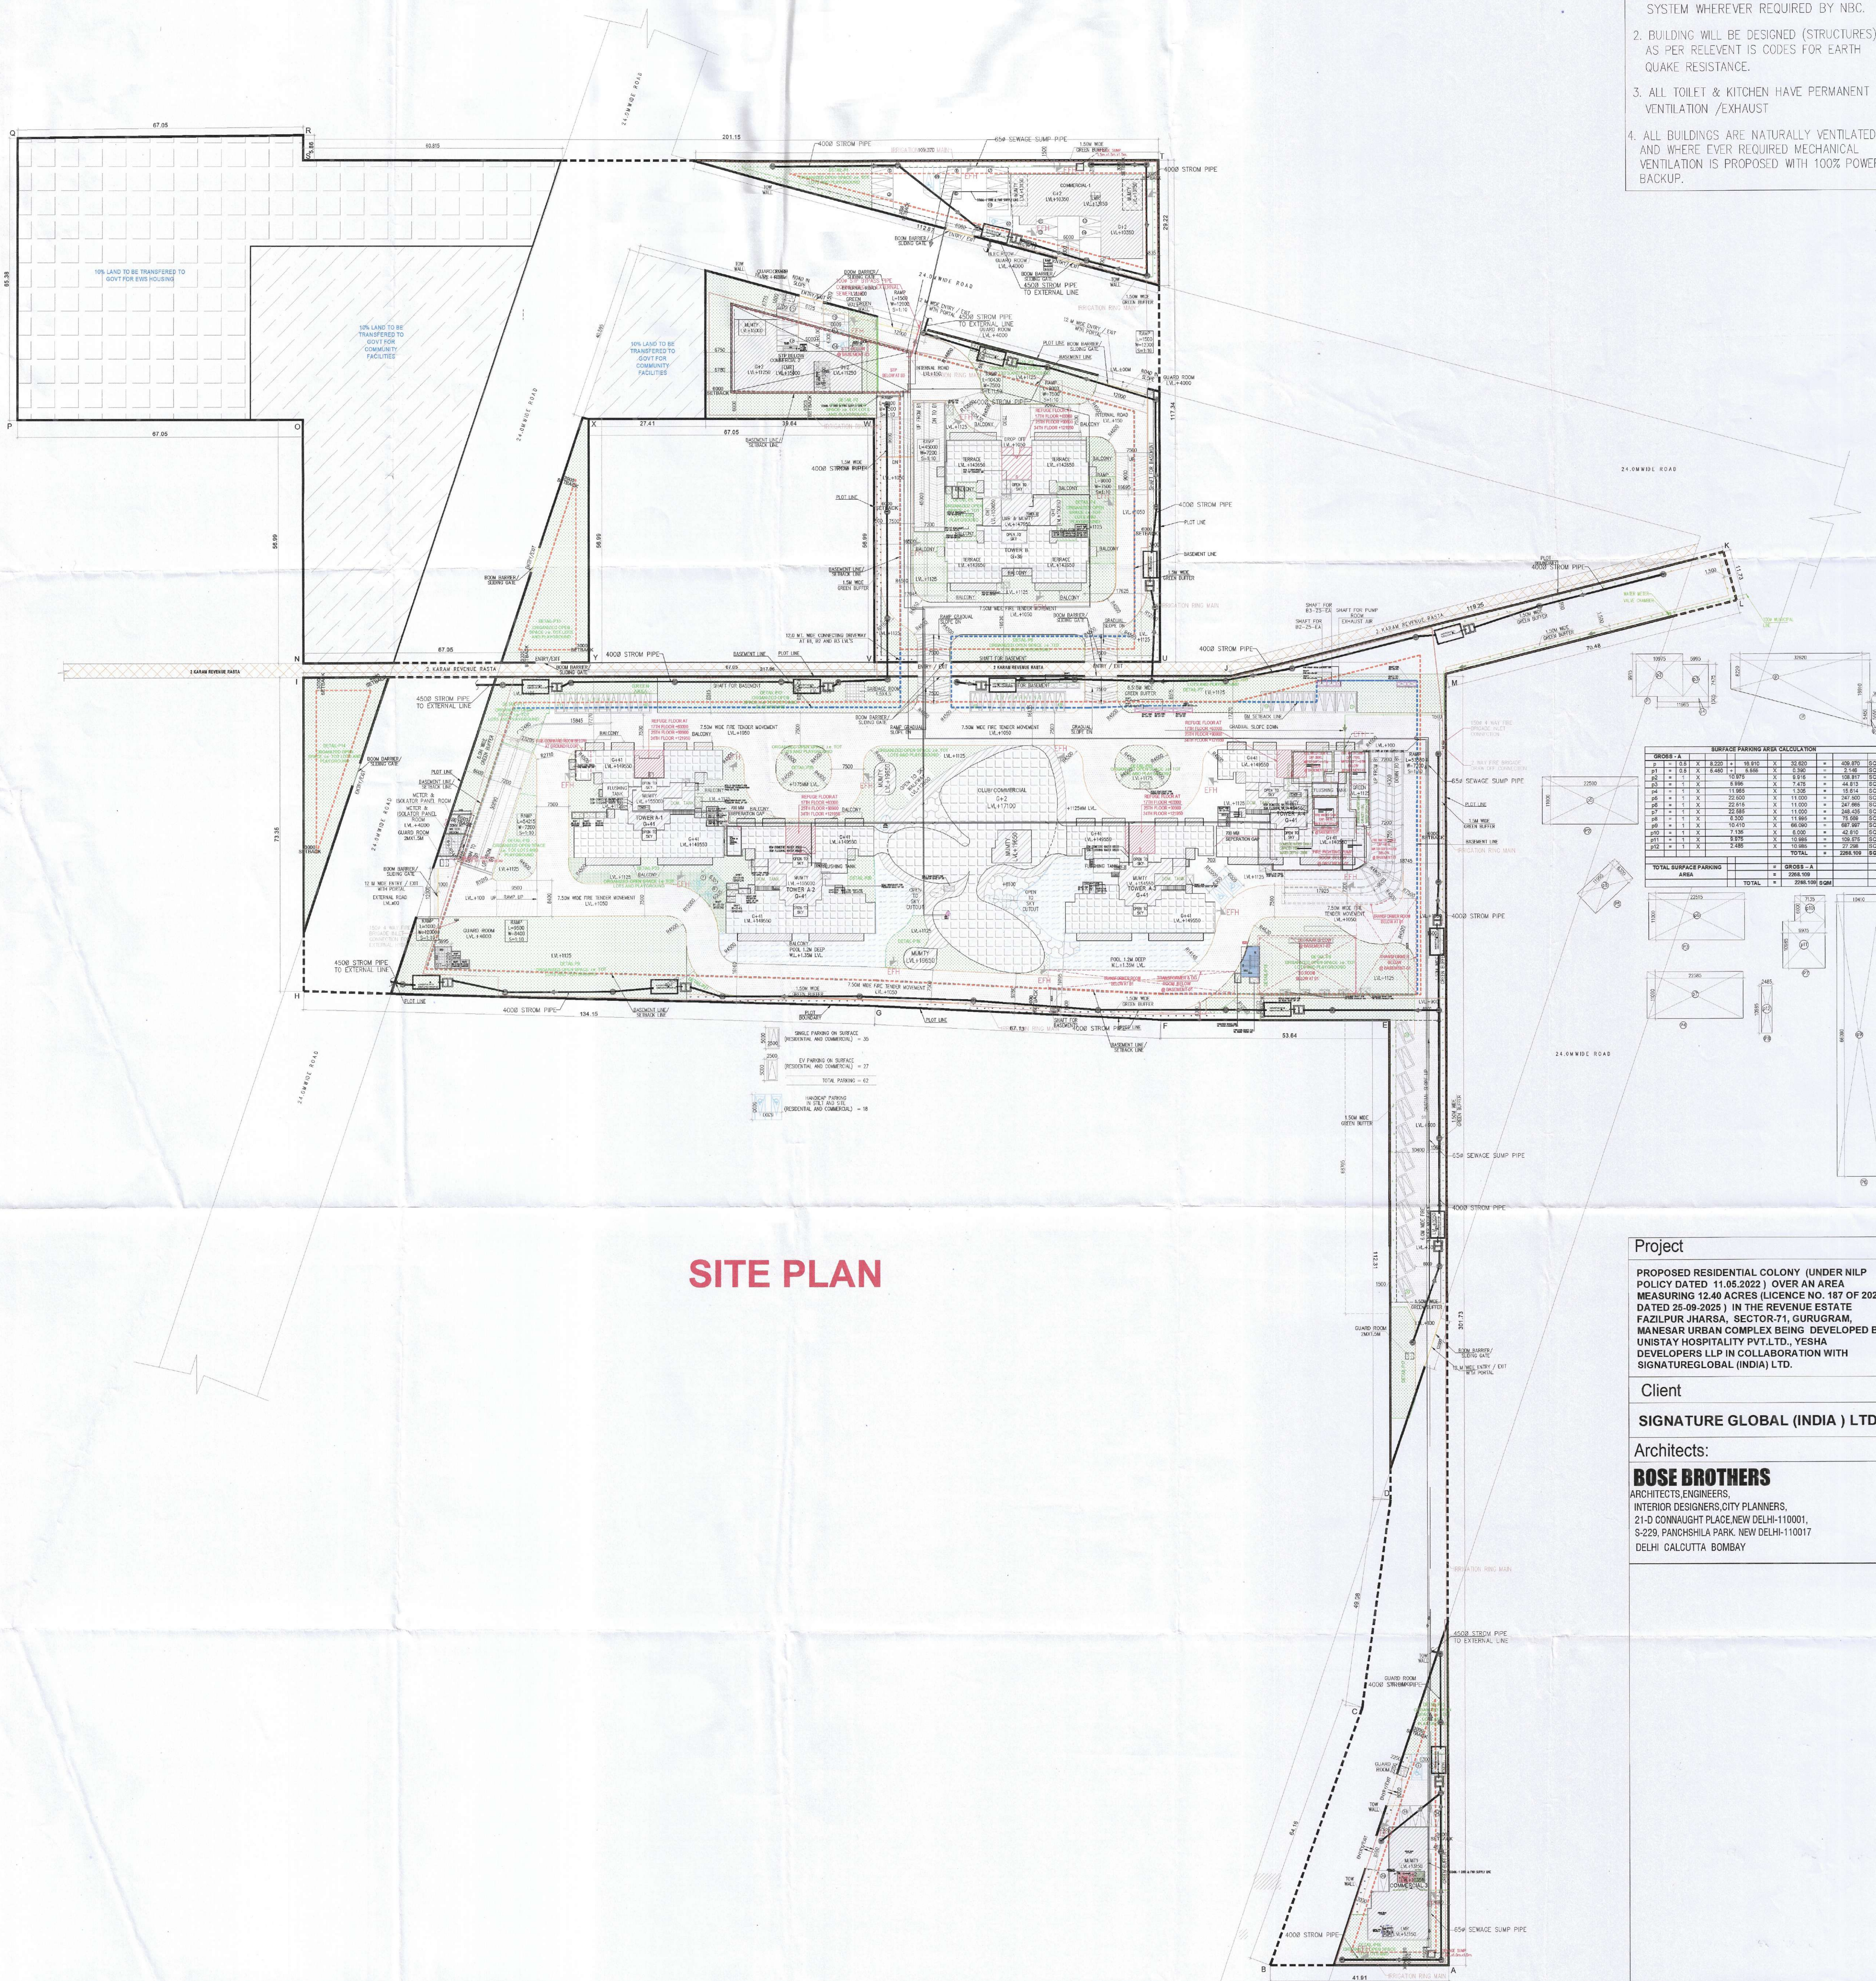

SURFACE PARKING AREA CALCULATION

GROUP	NO. OF CARS	AREA (SQ. M)	AREA (SQ. FT)	AREA (SQ. YD)
G1	1	10.00	107.64	11.11
G2	1	10.00	107.64	11.11
G3	1	10.00	107.64	11.11
G4	1	10.00	107.64	11.11
G5	1	10.00	107.64	11.11
G6	1	10.00	107.64	11.11
G7	1	10.00	107.64	11.11
G8	1	10.00	107.64	11.11
G9	1	10.00	107.64	11.11
G10	1	10.00	107.64	11.11
G11	1	10.00	107.64	11.11
G12	1	10.00	107.64	11.11
G13	1	10.00	107.64	11.11
G14	1	10.00	107.64	11.11
G15	1	10.00	107.64	11.11
G16	1	10.00	107.64	11.11
G17	1	10.00	107.64	11.11
G18	1	10.00	107.64	11.11
G19	1	10.00	107.64	11.11
G20	1	10.00	107.64	11.11
G21	1	10.00	107.64	11.11
G22	1	10.00	107.64	11.11
G23	1	10.00	107.64	11.11
G24	1	10.00	107.64	11.11
G25	1	10.00	107.64	11.11
G26	1	10.00	107.64	11.11
G27	1	10.00	107.64	11.11
G28	1	10.00	107.64	11.11
G29	1	10.00	107.64	11.11
G30	1	10.00	107.64	11.11
G31	1	10.00	107.64	11.11
G32	1	10.00	107.64	11.11
G33	1	10.00	107.64	11.11
G34	1	10.00	107.64	11.11
G35	1	10.00	107.64	11.11
G36	1	10.00	107.64	11.11
G37	1	10.00	107.64	11.11
G38	1	10.00	107.64	11.11
G39	1	10.00	107.64	11.11
G40	1	10.00	107.64	11.11
G41	1	10.00	107.64	11.11
G42	1	10.00	107.64	11.11
G43	1	10.00	107.64	11.11
G44	1	10.00	107.64	11.11
G45	1	10.00	107.64	11.11
G46	1	10.00	107.64	11.11
G47	1	10.00	107.64	11.11
G48	1	10.00	107.64	11.11
G49	1	10.00	107.64	11.11
G50	1	10.00	107.64	11.11
G51	1	10.00	107.64	11.11
G52	1	10.00	107.64	11.11
G53	1	10.00	107.64	11.11
G54	1	10.00	107.64	11.11
G55	1	10.00	107.64	11.11
G56	1	10.00	107.64	11.11
G57	1	10.00	107.64	11.11
G58	1	10.00	107.64	11.11
G59	1	10.00	107.64	11.11
G60	1	10.00	107.64	11.11
G61	1	10.00	107.64	11.11
G62	1	10.00	107.64	11.11
G63	1	10.00	107.64	11.11
G64	1	10.00	107.64	11.11
G65	1	10.00	107.64	11.11
G66	1	10.00	107.64	11.11
G67	1	10.00	107.64	11.11
G68	1	10.00	107.64	11.11
G69	1	10.00	107.64	11.11
G70	1	10.00	107.64	11.11
G71	1	10.00	107.64	11.11
G72	1	10.00	107.64	11.11
G73	1	10.00	107.64	11.11
G74	1	10.00	107.64	11.11
G75	1	10.00	107.64	11.11
G76	1	10.00	107.64	11.11
G77	1	10.00	107.64	11.11
G78	1	10.00	107.64	11.11
G79	1	10.00	107.64	11.11
G80	1	10.00	107.64	11.11
G81	1	10.00	107.64	11.11
G82	1	10.00	107.64	11.11
G83	1	10.00	107.64	11.11
G84	1	10.00	107.64	11.11
G85	1	10.00	107.64	11.11
G86	1	10.00	107.64	11.11
G87	1	10.00	107.64	11.11
G88	1	10.00	107.64	11.11
G89	1	10.00	107.64	11.11
G90	1	10.00	107.64	11.11
G91	1	10.00	107.64	11.11
G92	1	10.00	107.64	11.11
G93	1	10.00	107.64	11.11
G94	1	10.00	107.64	11.11
G95	1	10.00	107.64	11.11
G96	1	10.00	107.64	11.11
G97	1	10.00	107.64	11.11
G98	1	10.00	107.64	11.11
G99	1	10.00	107.64	11.11
G100	1	10.00	107.64	11.11
TOTAL SURFACE PARKING AREA	100	1000.00	10764.00	1111.11

SITE PLAN

Project
 PROPOSED RESIDENTIAL COLONY (UNDER NILP POLICY DATED 11.05.2022) OVER AN AREA MEASURING 12.40 ACRES (LICENCE NO. 187 OF 2025 DATED 25-09-2025) IN THE REVENUE ESTATE FAZILPUR JHARSA, SECTOR-74, GURUGRAM, MANESAR URBAN COMPLEX BEING DEVELOPED BY UNISTAY HOSPITALITY PVT.LTD., YESHA DEVELOPERS LLP IN COLLABORATION WITH SIGNATUREGLOBAL (INDIA) LTD.

Client
 SIGNATURE GLOBAL (INDIA) LTD.

Architects:
BOSE BROTHERS
 ARCHITECTS, ENGINEERS, CITY PLANNERS,
 INTERIOR DESIGNERS, CITY PLANNERS,
 21-D CONNAUGHT PLACE, NEW DELHI-110001,
 S-229, PANOHSHILA PARK, NEW DELHI-110017
 DELHI CALCUTTA BOMBAY

Checked and Signed as per P.I. No. Health (Interim) Service only subject to comments in the following cases: 19089, 11/01/2024

DEC-2025 Scale: 1:500

Dr. [Signature] **Architect**
 [Signature] **Structural Engineer (HQ)**
 [Signature] **MEP Engineer**
 [Signature] **HSVP, Panohshila**

ONLY FOR SERVICES

Drawing No: ST-02