






FRONT ELEVATION

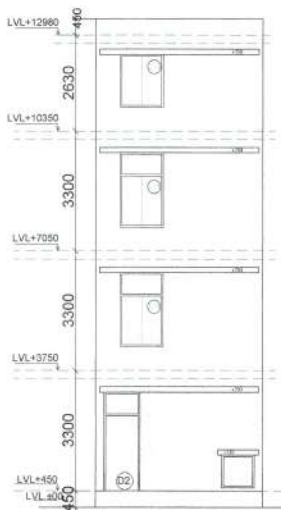


REAR ELEVATION

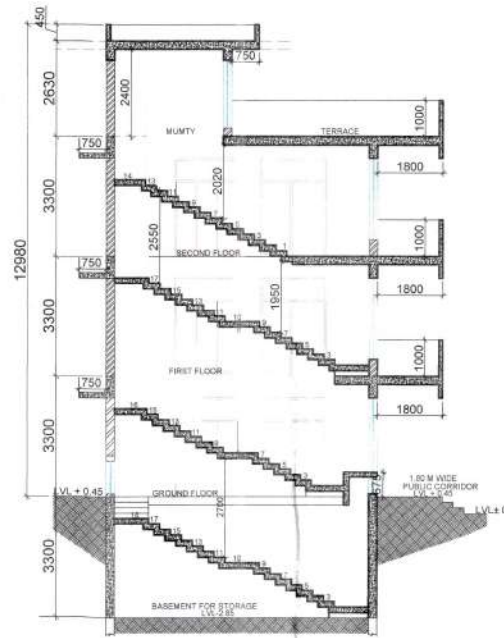


SECTION A-A1

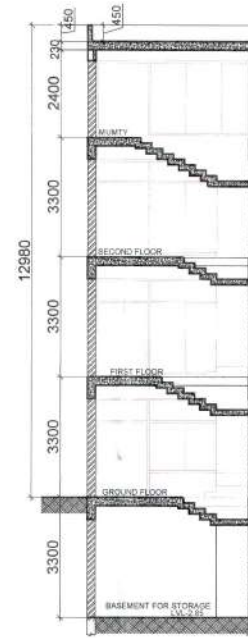


SECTION B-B1

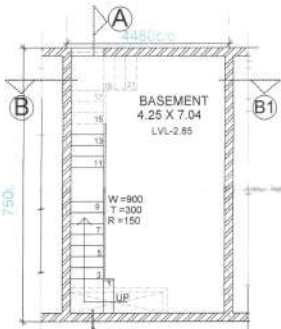


BASEMENT PLAN

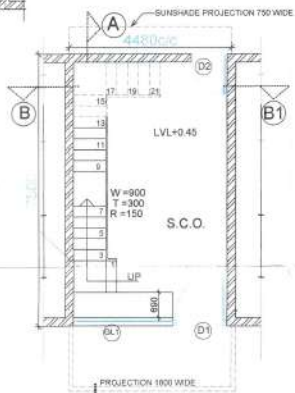


GROUND FLOOR PLAN

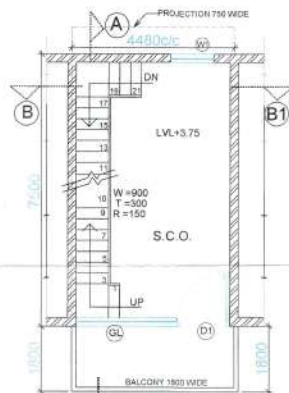

FIRST FLOOR PLAN

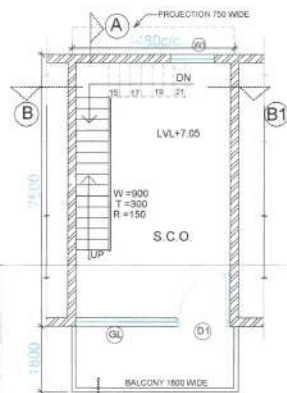

SECOND FLOOR PLAN

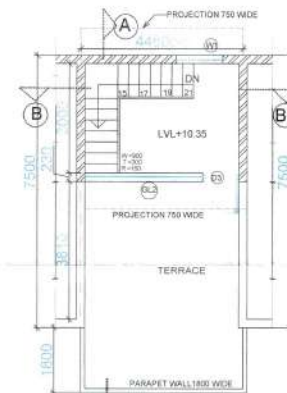

TERRACE PLAN

DOORS-WINDOW SCHEDULE				
S.NO	DOOR/WINDOW	SIZES	QTY	LNTEL
1	D1	1500 X 2700	00	2700
2	D2	1000 X 2700	00	2700
3	D3	1000 X 2400	00	2400
4	GL	2670 X 2240	40	2700
5	GL1	2570 X 2090	80	2700
6	GL2	2670 X 1670	200	2700
7	W1	1200 X 2090	80	2700
8	W2	1200 X 1450	80	2700
9	W3	2595 X 425	78	500
10	W4	900 X 600	78	675
11	W5	1560 X 2625	75	2700
12	W6	800 X 2625	75	2700

OWNER SIGN.

M/S VIJAYAXMI INFRABUILD PVT. LTD.
Singh
 Authorized Signatory

ARCHITECT SIGN.

Hitesh Singh
 Architect

SUBMISSION DRAWING

PROJECT TITLE:-

Architectural Controlled sheet of Standard Design of SCO's on Commercial Plot measuring (0.152 Acre) Part of Affordable Residential Plotted Colony under (DDJAY) measuring (5.0 Acres) Falling under Licence no. Dated in sector-29, village Jaundhi, tehsil and district Jhajjar being developed by Vijayaxmi infrabuild Pvt. Ltd.

DRAWING TITLE:-

PLAN, SECTION & ELEVATION OF SCO'S (TYPICAL SCO'S)

DRG NO. SCO/A/02

DATED : 03-09-2020

SCALE 1:100

DRG. NO. :- DTP 7926 (g) DATED :- 22-09-2021

Rajesh Dutt
 (RAJESH DUTT)
 JD (HQ)









Dinesh Kumar
 (DINESH KUMAR)
 SD (HQ)

Hitesh Singh
 (HITESH SINGH)
 ARCHITECT (HQ)

Hitesh Singh
 (HITESH SINGH)
 SD (HQ)

R.P. Singh
 (R.P. SINGH)
 SD (HR)

K. Makrand Pandurang
 (K. MAKRAND PANDURANG, IAS)
 DTCP (HR)

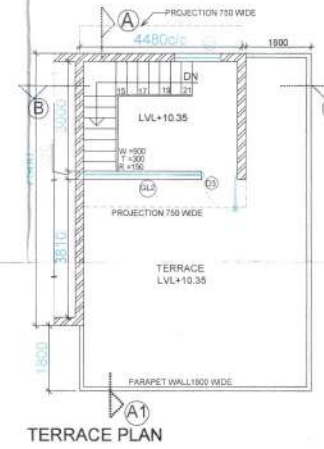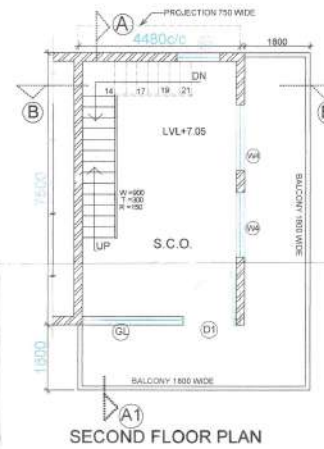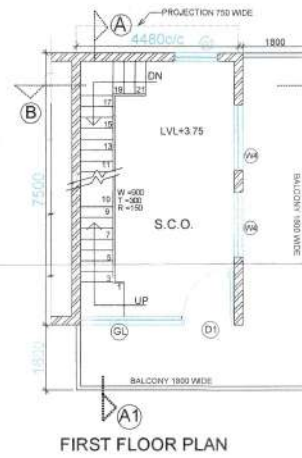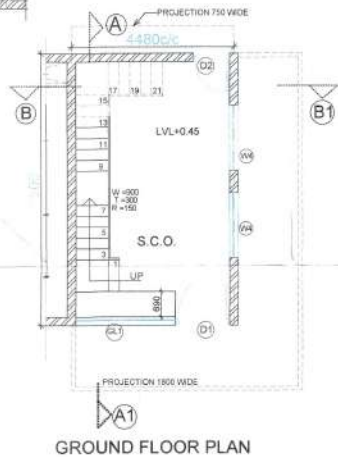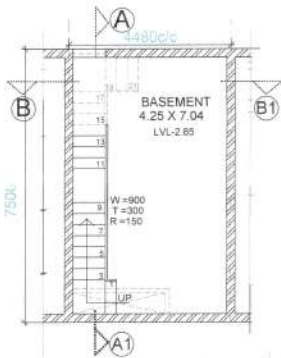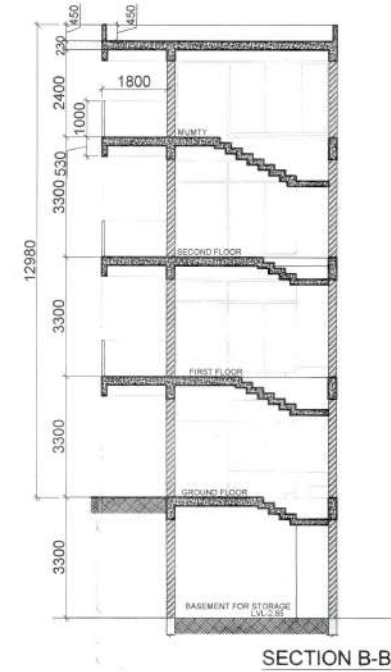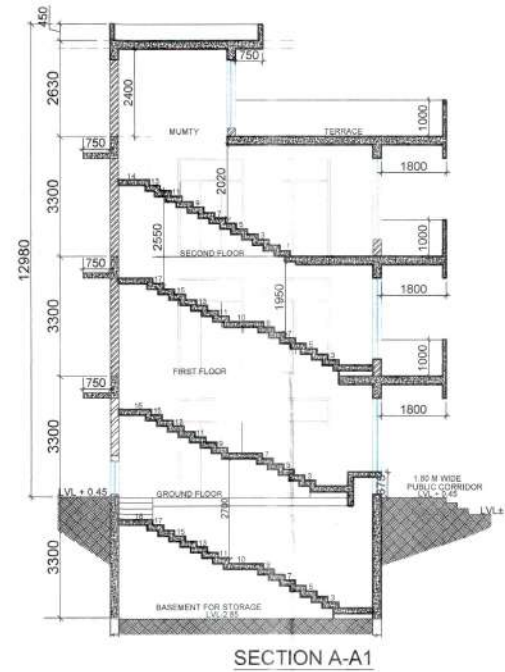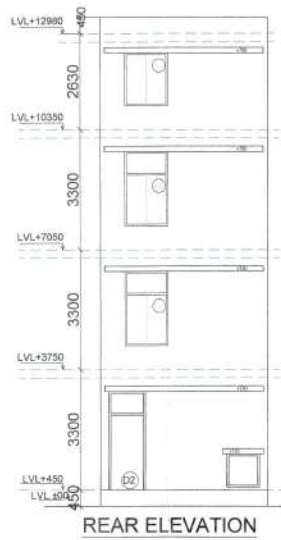

DOORS-WINDOW SCHEDULE				
S.NO.	DOOR/WINDOW	SIZES	CILL	LINTEL
1	D1	1500 X 2700	90	2700
2	D2	1000 X 2700	90	2700
2	D3	1000 X 2400	90	2400
3	GL	2670 X 2240	460	2700
4	GL1	2670 X 2050	650	2700
5	GL2	2670 X 1870	230	2700
6	W1	1200 X 2050	950	2700
7	W2	1200 X 1450	950	2100
8	V	2555 X 425	75	500
9	W3	800 X 600	75	675
10	W4	1800 X 2625	75	2700
11	W5	800 X 2625	75	2700

NOTE: SCO 6 IS EXACT MIRROR REPLICA TO CORNER SCO.

OWNER SIGN.

ARCHITECT SIGN.

MB VIJAYLAXMI INFRABUILD PVT. LTD.
Authorized Signatory

Architect Sign
MB VIJAYLAXMI INFRABUILD PVT. LTD.
Authorized Signatory

SUBMISSION DRAWING

PROJECT TITLE:-

Architectural Controlled sheet of Standard Design of SCO's on Commercial Plot measuring (0.152 Acre) Part of Affordable Residential Plotted Colony under (DDJAY) measuring (5.0 Acres) Falling under Licence no. Dated in sector-29, village Jaundhi, tehsil and district Jhajjar being developed by Vijaylaxmi infrabuild Pvt. Ltd.

DRAWING TITLE:-

PLAN, SECTION & ELEVATION OF SCO'S (TYPICAL CORNER SCO'S)

DRG NO. SCO/A/02

DATED : 03-09-2020

SCALE 1:100

DRG. NO. - DTEP 7926(11) Dated: 22-09-2021

(RAJESH DUTT)
JD (HQ)

(DINESH KUMAR)
SD (HQ)

(HARINDER SINGH)
ARCHITECT (HQ)

(HITESH SHARMA)
STR (HQ)

(P.P. SINGH)
ETP (HR)

(K. MAKRAND PANDURANG IAS)
DTP (HR)