

Hitesh Sharma
(HITESH SHARMA)
SIP (HQ)
CP (HR)


(TL SATYAPRAKASH, IAS)
DG, TCP (HR)

(RAM AVTAR BASSI)
JD (HQ)
ATP (HQ)

DRG. NO. - DG, TCP 8739 (1) Dated: - 14-11-22



KEY PLAN

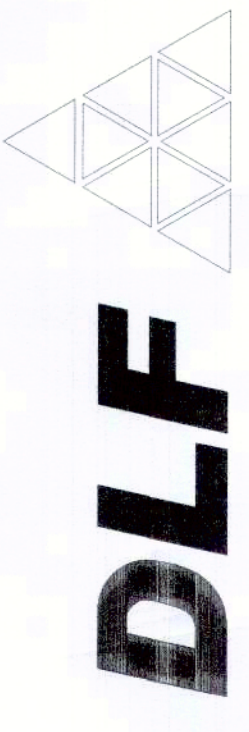

DLF HOME DEVELOPERS LTD.

PROJECT TITLE
SCO AT SECTOR 73, GURUGRAM

SHEET TITLE
SCO PUBLIC TOILET BLOCK

Document Release Type
SUBMISSION DRAWING

Job No.

Scale
1:50 ON A2 SHEET

Date
10 NOV, 2022


Drawn by
AR-73-PUB-TOI

Checked by


Revision No.

ARCHITECT
FAHAD SHAHBAZ
CAP/0006/38330


ARCHITECT

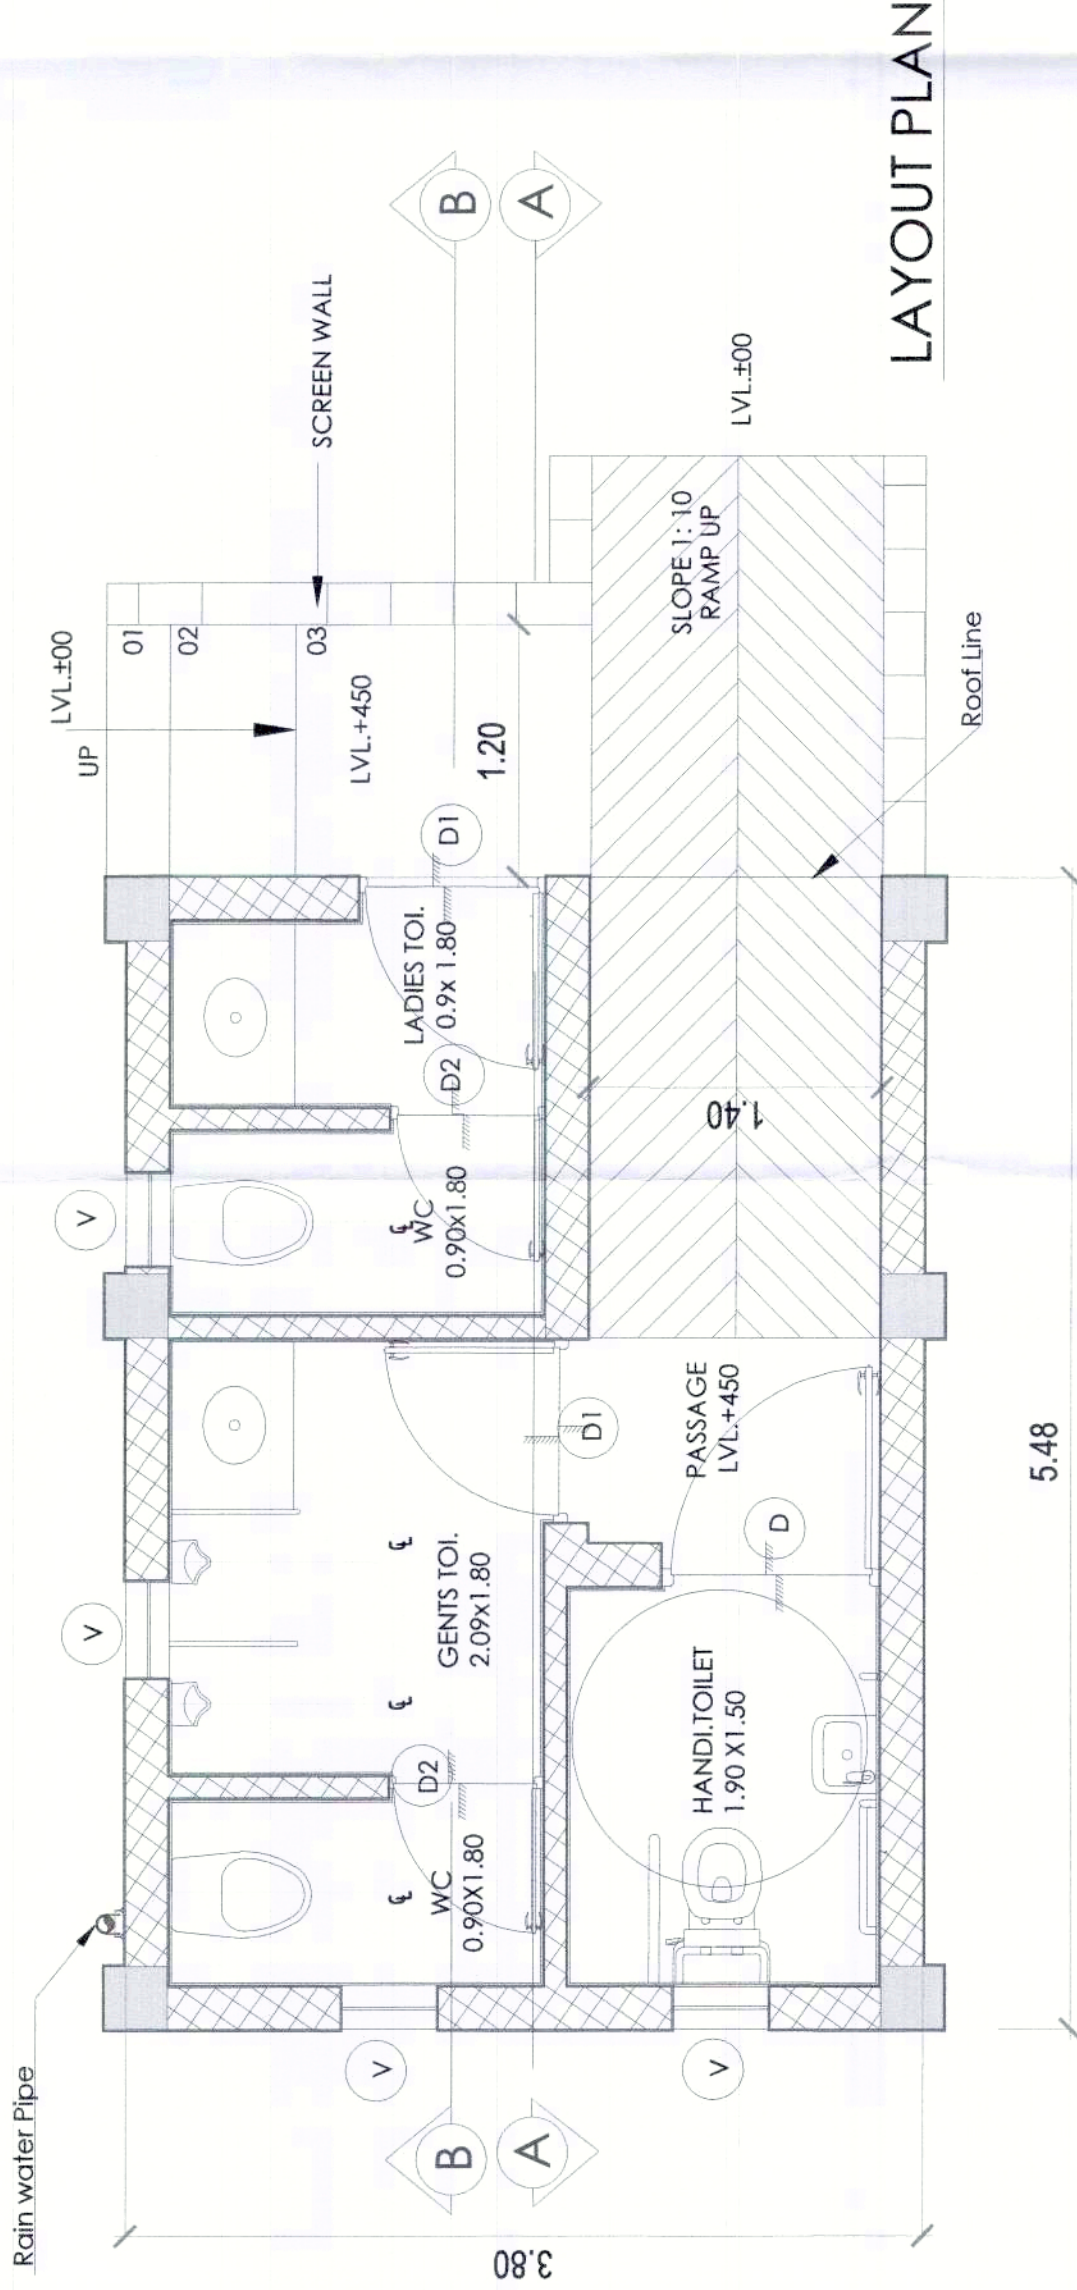

LAYOUT PLAN

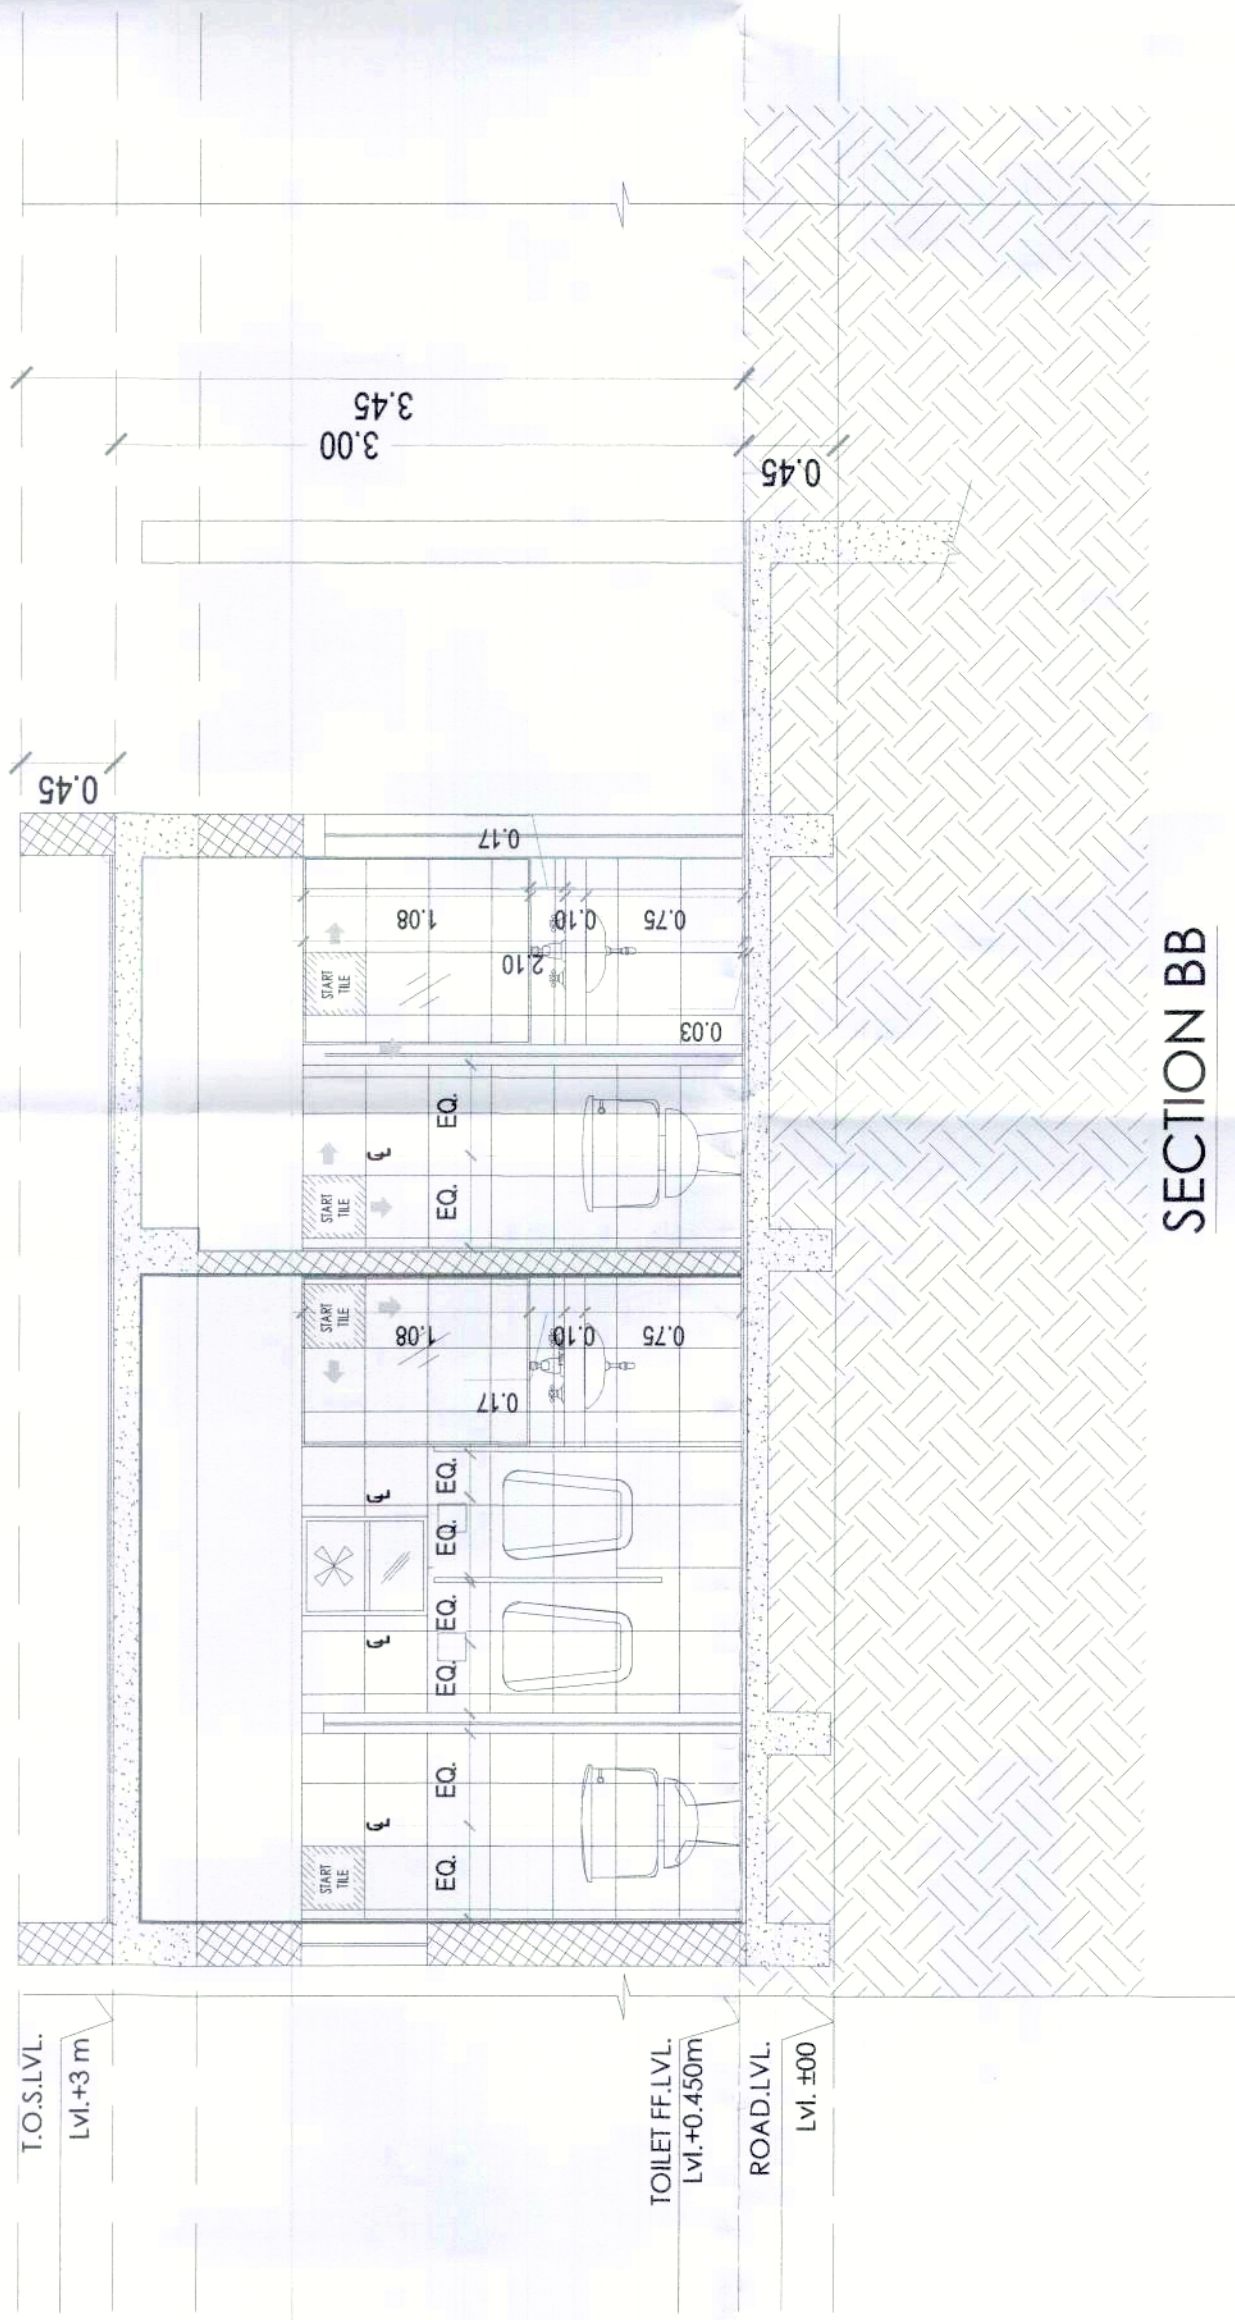

SECTION BB

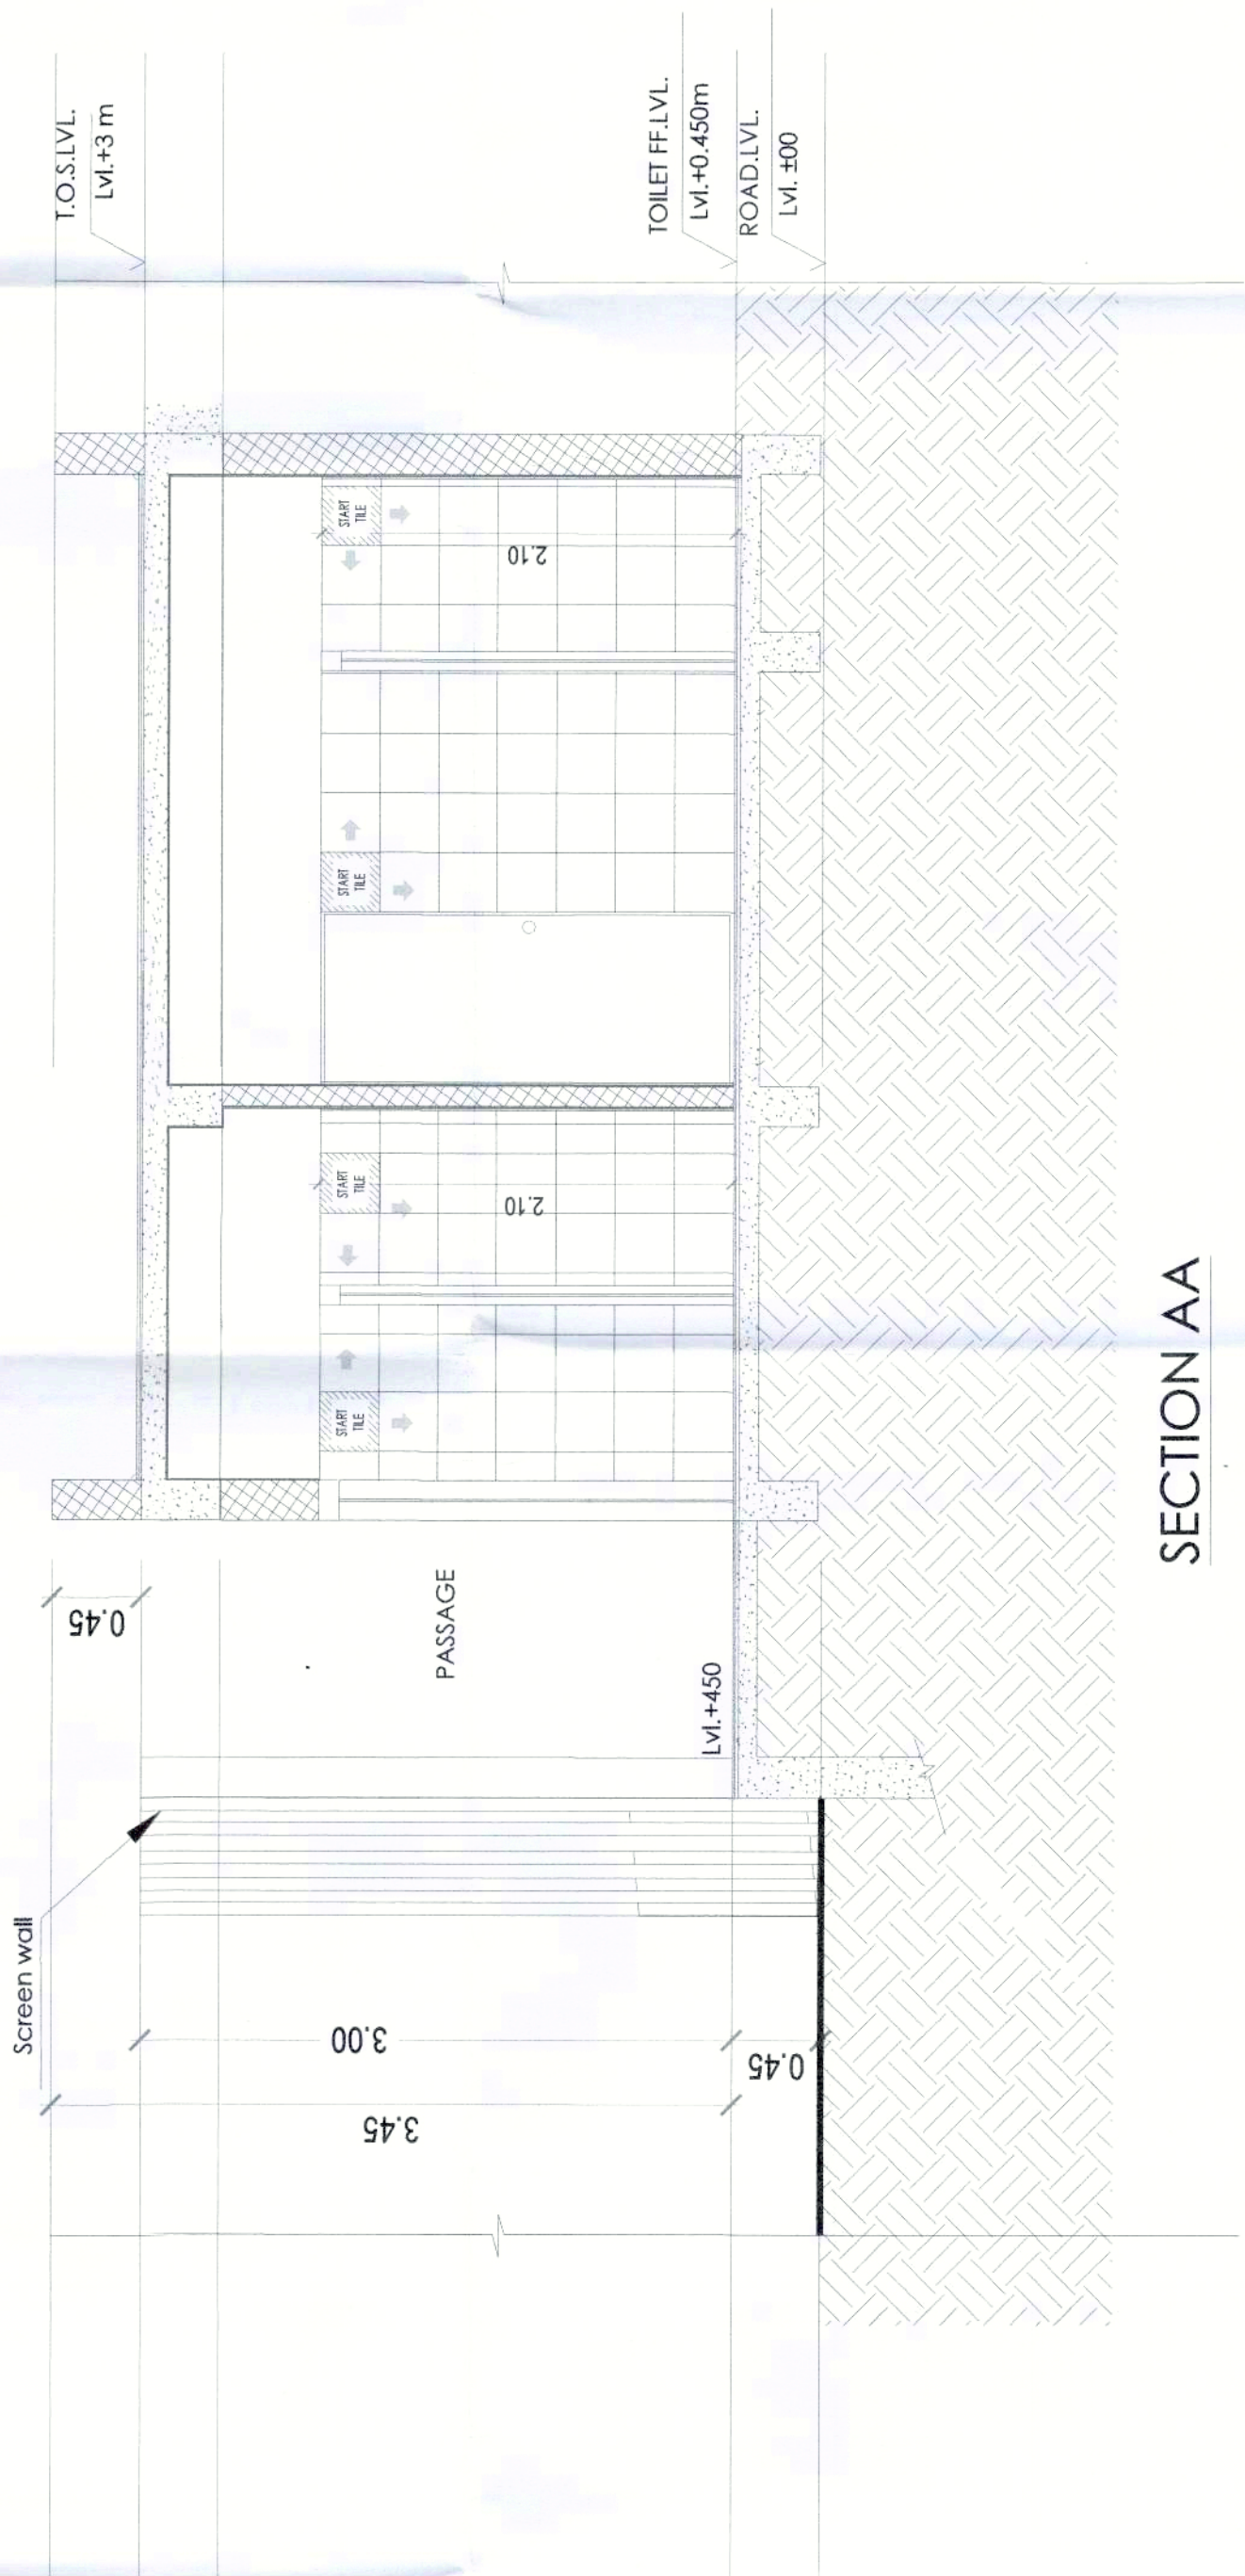

SECTION AA