
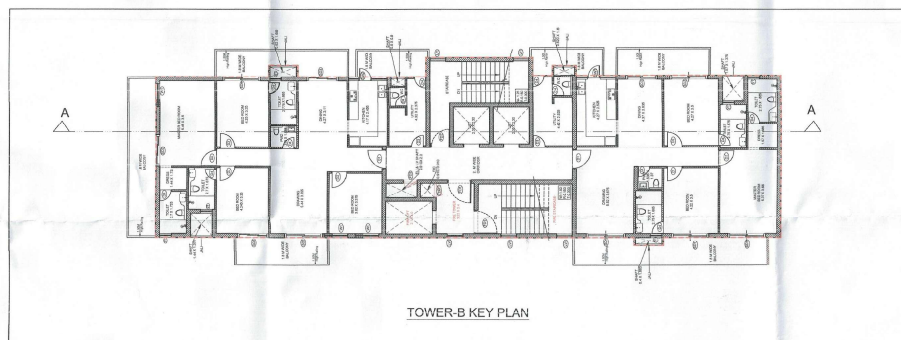


TOWER B SECTION

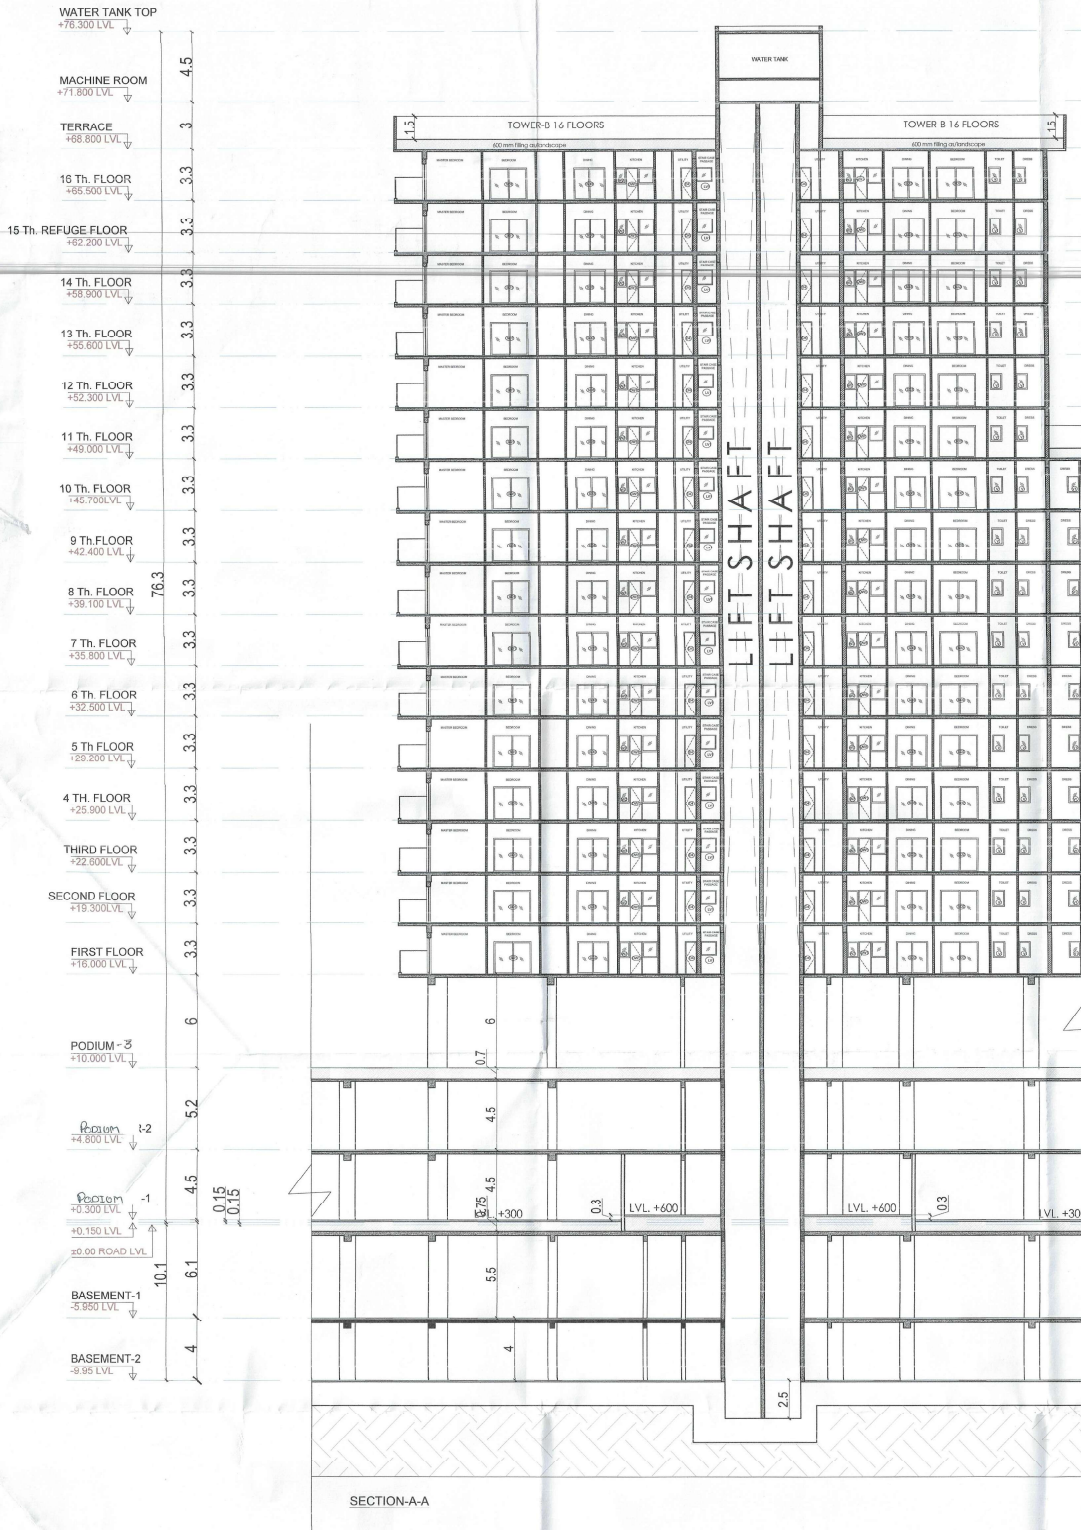

H. Kumar
 S.T.P. (HQ)
 Member Secretary
 B.P.A.C.
 DTP (HQ)

S.T.P. (G)
 Member
 B.P.A.C.
 PA

C.K.P. (HR)
 Chairman
 B.P.A.C.
 ATP (HQ)

J.D.
 PA

A.P.
 A.T.P.

SAATCHI & SAATCHI
 TO BE READ WITH THIS OFFICE
 MEMO NO: 23/100
 DATED: 21/10/16

NOTES:
 ALL DIMENSIONS ARE IN MTR UNLESS OTHERWISE MENTIONED.
 ALL ARCHITECTURAL DRAWINGS SHALL BE READ IN CONJUNCTION WITH STRUCTURAL AND OTHER MEP, ETC., DRAWINGS.
 ANY DISCREPANCY IF FOUND SHALL BE BROUGHT TO THE NOTICE OF THE PROJECT MANAGEMENT CONSULTANT IMMEDIATELY.
 ALL LEVELS INDICATED ARE THE FINISHED FLOOR LEVELS, UNLESS MENTIONED OTHERWISE.
 DIMENSIONS ARE NOT TO BE MEASURED, ONLY WRITTEN DIMENSIONS ARE TO BE FOLLOWED.
 ALL LIFT, STAIRCASE, AND SERVICE AREA ARE UNDER 100% POWER BACKUP.

PROJECT TITLE
 Proposed building plan of Group Housing Colony for an area measuring 5.0875 acres) Licence No. 259 of 2025 dated 23.12.2025 in Sector 63-A, Gurugram Manesar Urban complex being developed by M/s ANANT RAJ LTD.

DEVELOPER

 ANANT RAJ LIMITED H-85 CONNAUGHT CIRCUS NEW DELHI-110001

MEP CONSULTANTS

 KUMAR ENDECON PVT. LTD. ENGINEERING DESIGN CONSULTANTS 4000 DELHI ROAD 1/FLOOR CHITTARANJAN PARK NEW DELHI-110009 E-mail: info@kumarendecon.in

ARCHITECTS

 CHAPMAN TAYLOR INDIA LLP 1/18 First Floor 18/Jung Enclave, New Delhi-110029 P: + 91 - 11 - 46019999

H. Kumar
 S.T.P. (HQ)
 Member Secretary
 B.P.A.C.

DRAWING TITLE
 TOWER B - SECTION-XX

DATE: 21/10/2025
 CHECKED BY: [Signature]
 SUPERSEDED Y/N: []
 ORG NO: CT/TB/SEC/SUB/ARC/001
 SCALE: 1/500

NORTH

 R0