


KEY PLAN

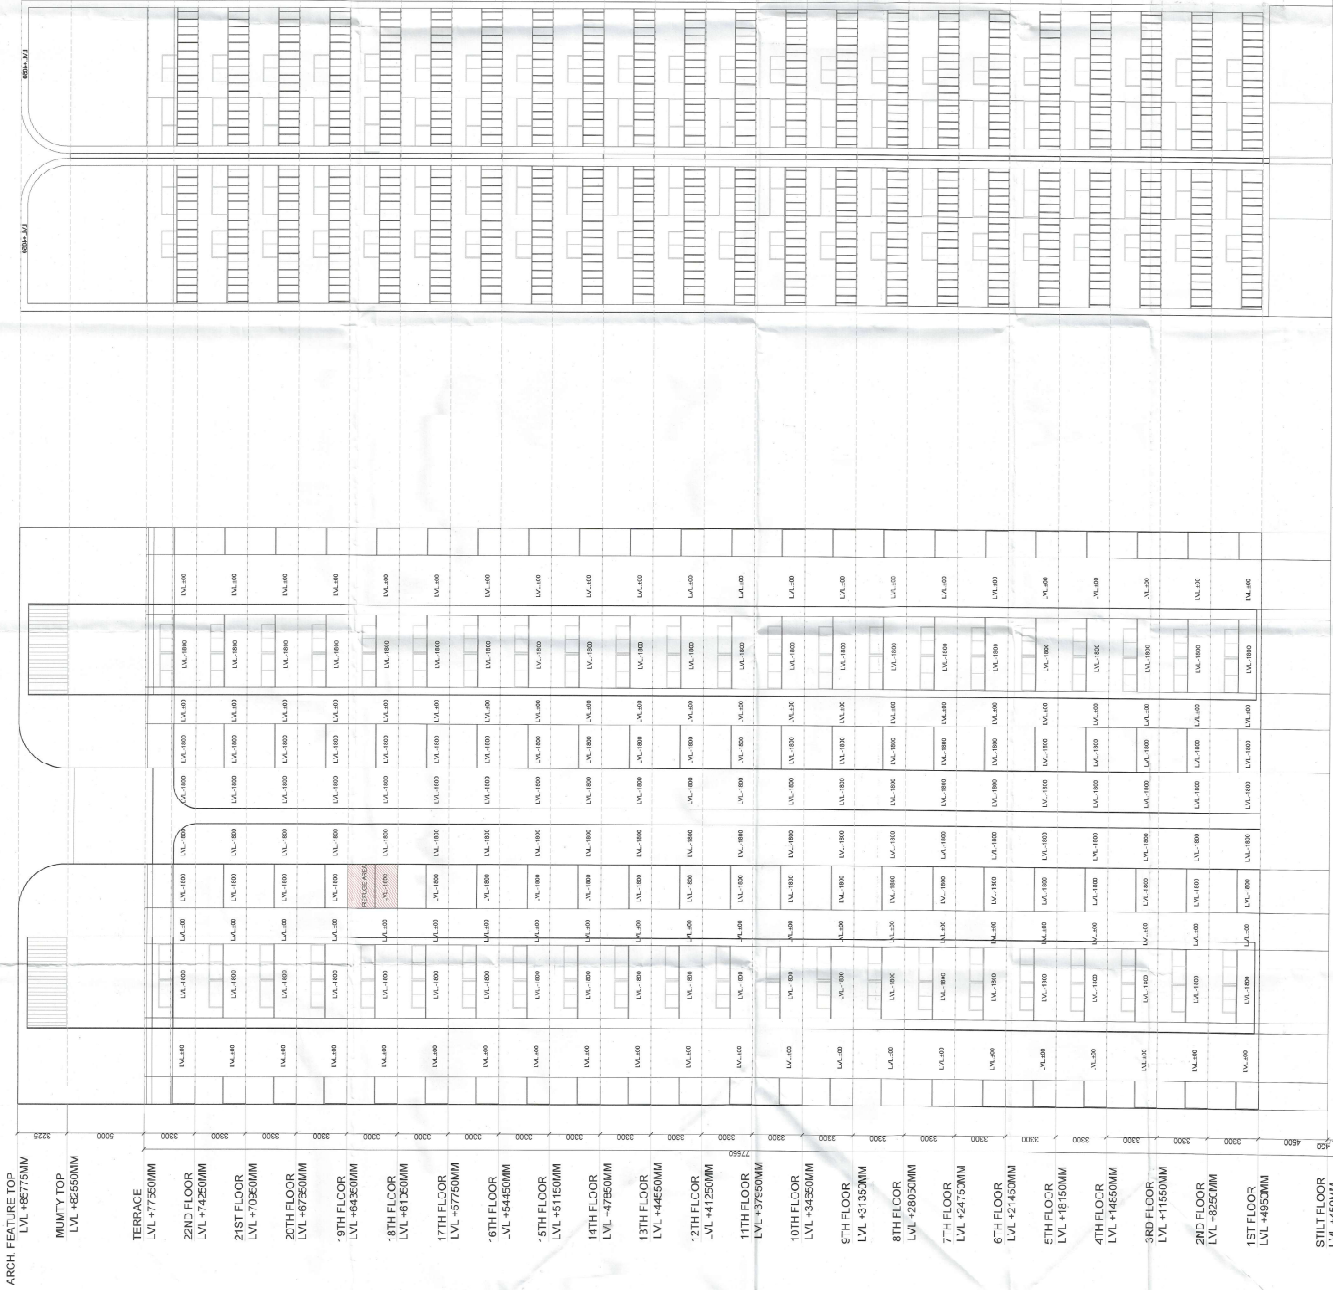

ELEVATION-04
TOWER - D

ELEVATION-03
TOWER - D

APPROVED
FOR
SUBMITTANCE
DATE: 10/10/2023
BY: [Signature]
FOR: [Signature]
PROJECT: [Signature]
DRAWING NO: [Signature]

CLIENT: EXOAGRES DEVELOPERS PVT. LTD

PROJECT: -
PROPOSED PLAN OF RETIREMENT HOUSING PROJECT (UNDER
RETIREMENT HOUSING POLICY) IN A MEASURING 4.9888 ACRES
IN THE CITY OF CHENNAI, TAMIL NADU, INDIA. THE
CURRENT GRAM BEING DEVELOPED BY
EXOAGRES DEVELOPERS PVT. LTD. AND
FOR THE PROPOSED RETIREMENT HOUSING PROJECT
IN COLLABORATION WITH EXOAGRES DEVELOPERS PVT LTD

SCALE: 1:40C

DRAWING NAME
TOWER D
ELEVATION AT 3 & 4

DRAWING NO.

SUB-14

APPLICANT'S SIGN

ARCHITECT'S SIGN