



ELEVATION-A

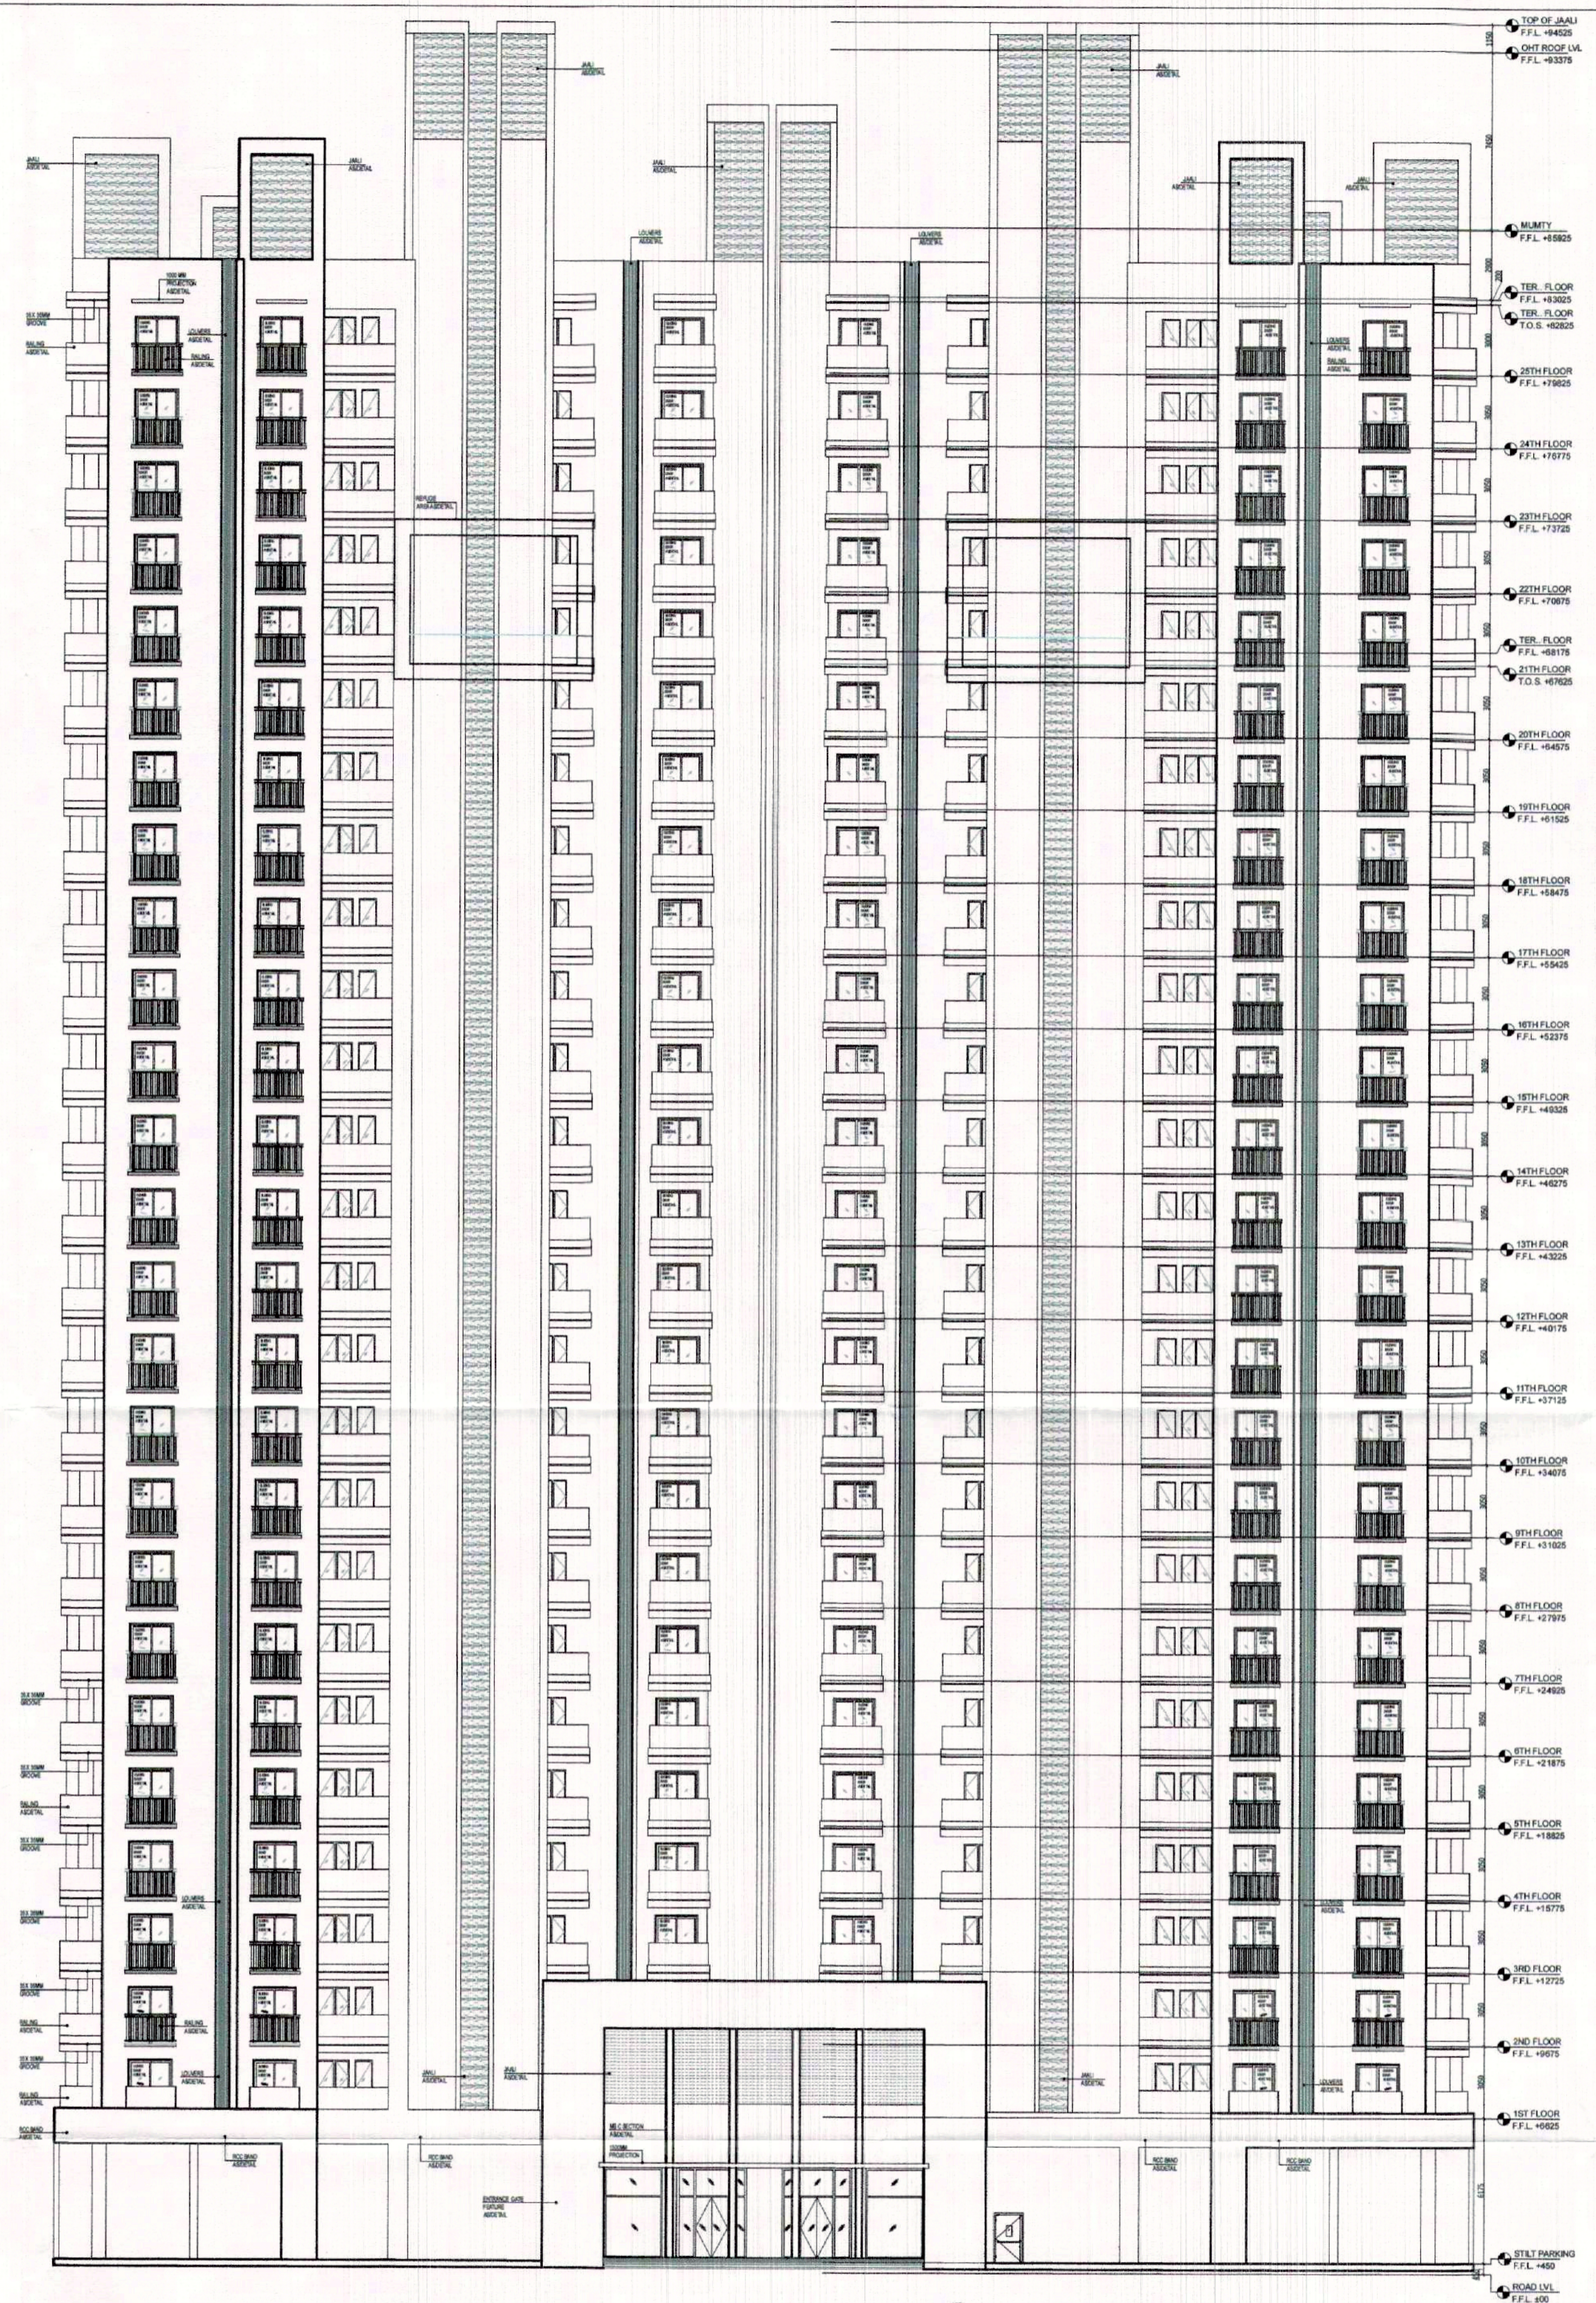

ELEVATION-B

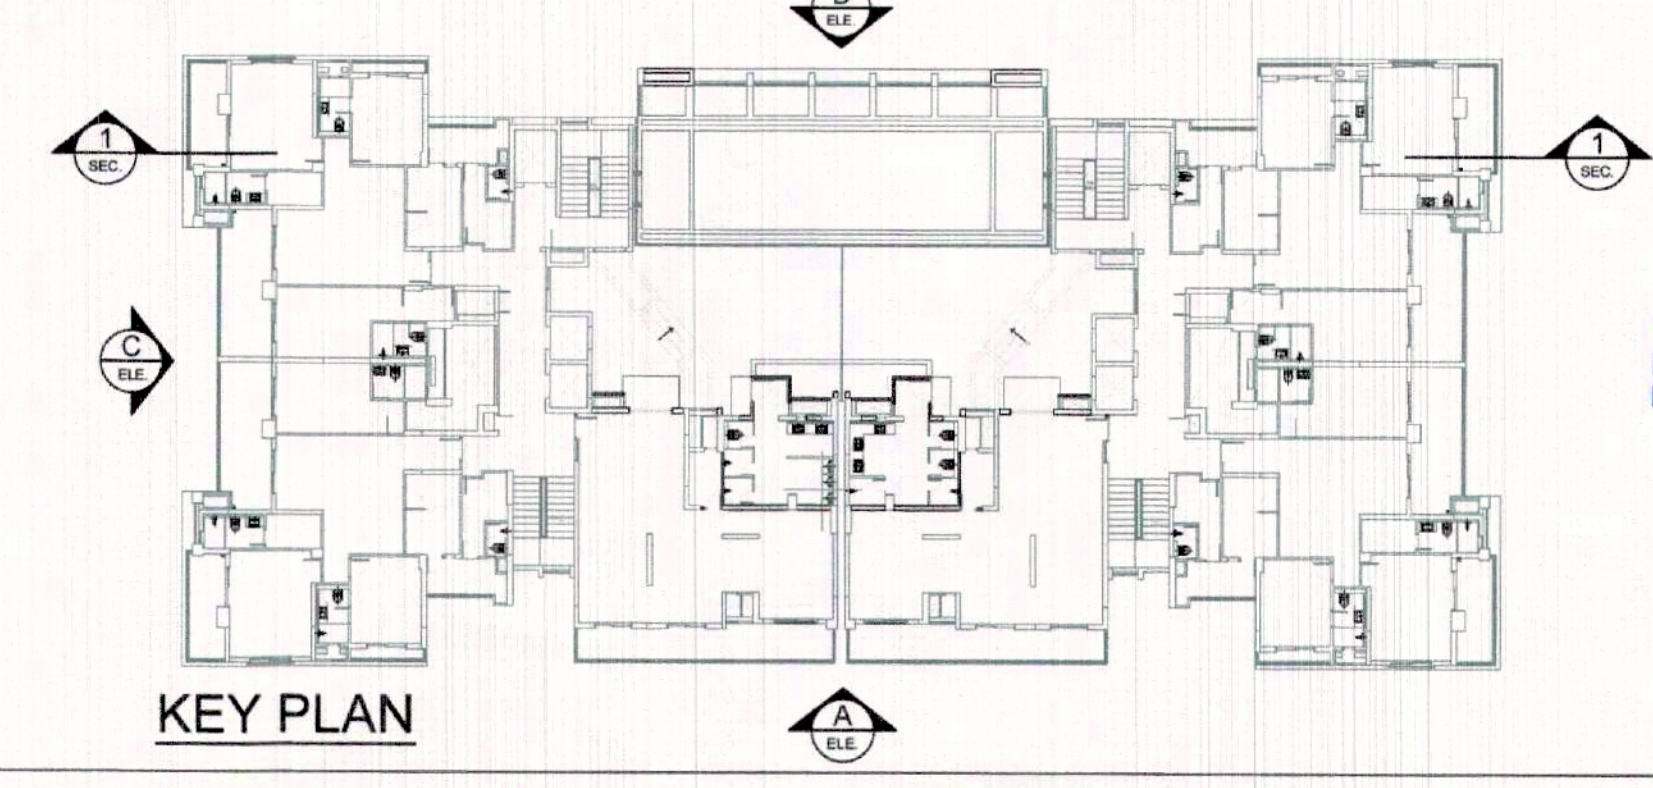


KEY PLAN

This is a "PROVISIONAL BUILDING PLAN" approved only for the purpose of inviting objections from the general public.

S.T.P. (HQ) Member Secretary B.P.A.C.
 S.T.P. (G) Member B.P.A.C.
 C.T.R. (HR) Chairman B.P.A.C.
 DTP (HQ)
 ATP (HQ)
 Ram Avtar Bassi Jd (HQ)
 DD (KT) MEMBER BPAC

KEY PLAN:

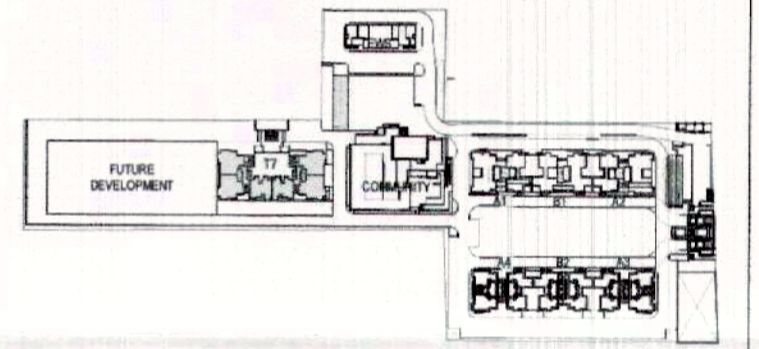

JOB TITLE:
Revised building plan submission of group housing area measuring 10.25 acres (license No. 16 of 2014 dated 10.06.2014) in sec-2, Sohna being developed by ASHIANA DWELLINGS PVT. LTD. (PSL INFRATECH PVT. LTD.)

AS SANCTIONED UNDER MEMO NO. ZP1062AD(RA) /2020 / 19014, DATED 28-10-2020

EXECUTIVE ARCHITECTS:

DESIGN FORUM INTERNATIONAL
 K-47 KAILASH COLONY, NEW DELHI- 110048
 PHONE: 011 -46556600, FAX 46556601

CLIENT:
ASHIANA DWELLINGS PVT. LTD.

DRAWING TITLE:
TOWER- T7 (G+25)
ELEVATIONS A & B

OWNER'S SIGN:



ARCHITECT'S SIGN:
 PRATEEK M VANGIKAR
 CA/2005/37225

SCALE:
AS MARKED

DATE:

NORTH:



DRAWING NO. :-

14

TO BE READ WITH THIS OFFICE MEMO NO. DATED :