


LEGEND:-		
S.NO.		DESCRIPTION
1.		DWS DOMESTIC WATER SUPPLY PIPE
2.		FWS FLUSHING WATER SUPPLY PIPE
3.		DWR DOMESTIC WATER RISER PIPE
4.		FWR DOMESTIC WATER RISER PIPE
5.		VALVE
6.		KHURRA 450X450


LEGEND:-		
S.NO.	DESCRIPTION	SYMBOL
1.	100Ø SOIL PIPE	1
2.	100Ø WASTE PIPE	2
3.	DOMESTIC WATER SUPPLY DN. TAKE PIPE	4
4.	FLUSHING WATER SUPPLY DN. TAKE PIPE	5
5.	75Ø BALCONY WASTE WATER PIPE	6
6.	150Ø RAIN WATER PIPE	7
7.	DOMESTIC WATER RISER PIPE	9
8.	FLUSHING WATER RISER PIPE	10
9.	FLOOR TRAP	 FT
10.	FLOOR DRAIN	 FD
11.	FLOW DIRECTION	
12.	BOTTLE TRAP	

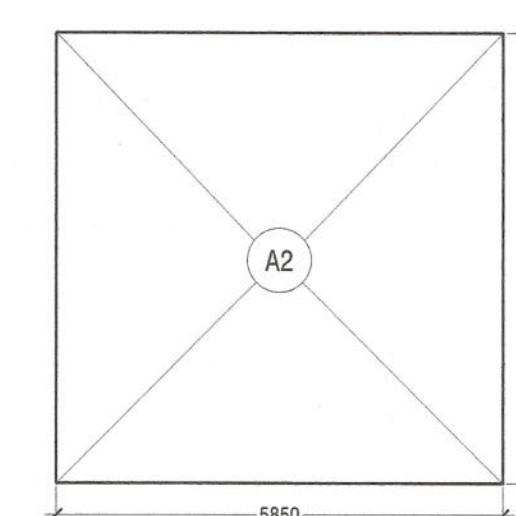

MUMTY AND OHT AREA DIAGRAM

MUMTY, MACHINE ROOM & OHT AREA CALCULATIONS				
S. No.	WIDTH	LENGTH	NOS.	AREA IN SQMT
ADDITIONS (A)				
A1	3.850	5.900	1	22.715
A2	5.860	5.900	1	34.574
TOTAL ADDITION (A)			=	57.289

SUBMISSION DRAWING

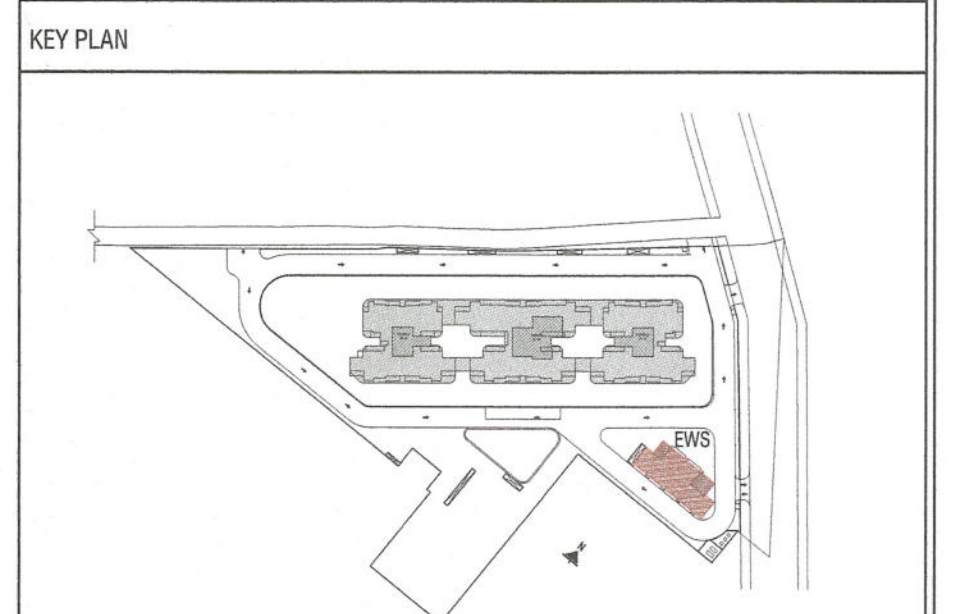

PRINCIPAL ARCHITECT

ACPL

ACPL Design Ltd E-24 South Extension - II: +91 11 24622195
New Delhi 110049, India +91 11 24646709
www.acplonline.com

CLIENT	
--------	--

SV INFRA MANAGEMENT SOLUTIONS PRIVATE LIMITED.
(FORMERLY KNOWN AS SV INFRA MANAGEMENT SOLUTIONS LLP)

PROJECT	
---------	--

PROPOSED GROUP HOUSING COLONY UNDER MIXED LAND USE UNDER
TOD POLICY DATED 09.02.2016 (98%RESIDENTIAL COMPONENT+2%
COMMERCIAL COMPONENT) OVER AN AREA MEASURING 4.65625 ACRES
LICENCE NO. 140 OF 2024 DATED 11.11.2024 FALLING IN SECTOR-104,
GURUGRAM BEING DEVELOPED BY SV INFRA MANAGEMENT SOLUTIONS
PRIVATE LIMITED (FORMERLY KNOWN AS SV INFRA MANAGEMENT
SOLUTIONS LLP)

For SV Infra Management Solutions Private Ltd.

Authorised Signatory

OWNER/AUTH. SIGNATURE

KULMEET SHANGARI
ARCHITECT
CA/97/21741

ARCHITECT'S SIGNATURE

DRAWING TITLE	EWS (TERRACE, OHT. & MACHINE ROOM PLAN, AREA DIAGRAM & AREA DETAILS) & SLD
---------------	--

DRAWING NO.	A-32
-------------	------

SCALE: 1:100