




A ELEVATION-01
SCALE: 1:300
REF: -

AUTHORITY STAMP & SIGN -
Building Plans Section and Plans will be valid for five years only.
To be read with Memo No. 1514
Dated: 26/12/2015
Chairman Building Plans Committee cum Senior Town Planner
HSDC, IMT Manesar
Approved by Sanction
ATP: 1514
H. Dhillon

GENERAL NOTES -
1. All dimensions are in to be read and not to be scaled.

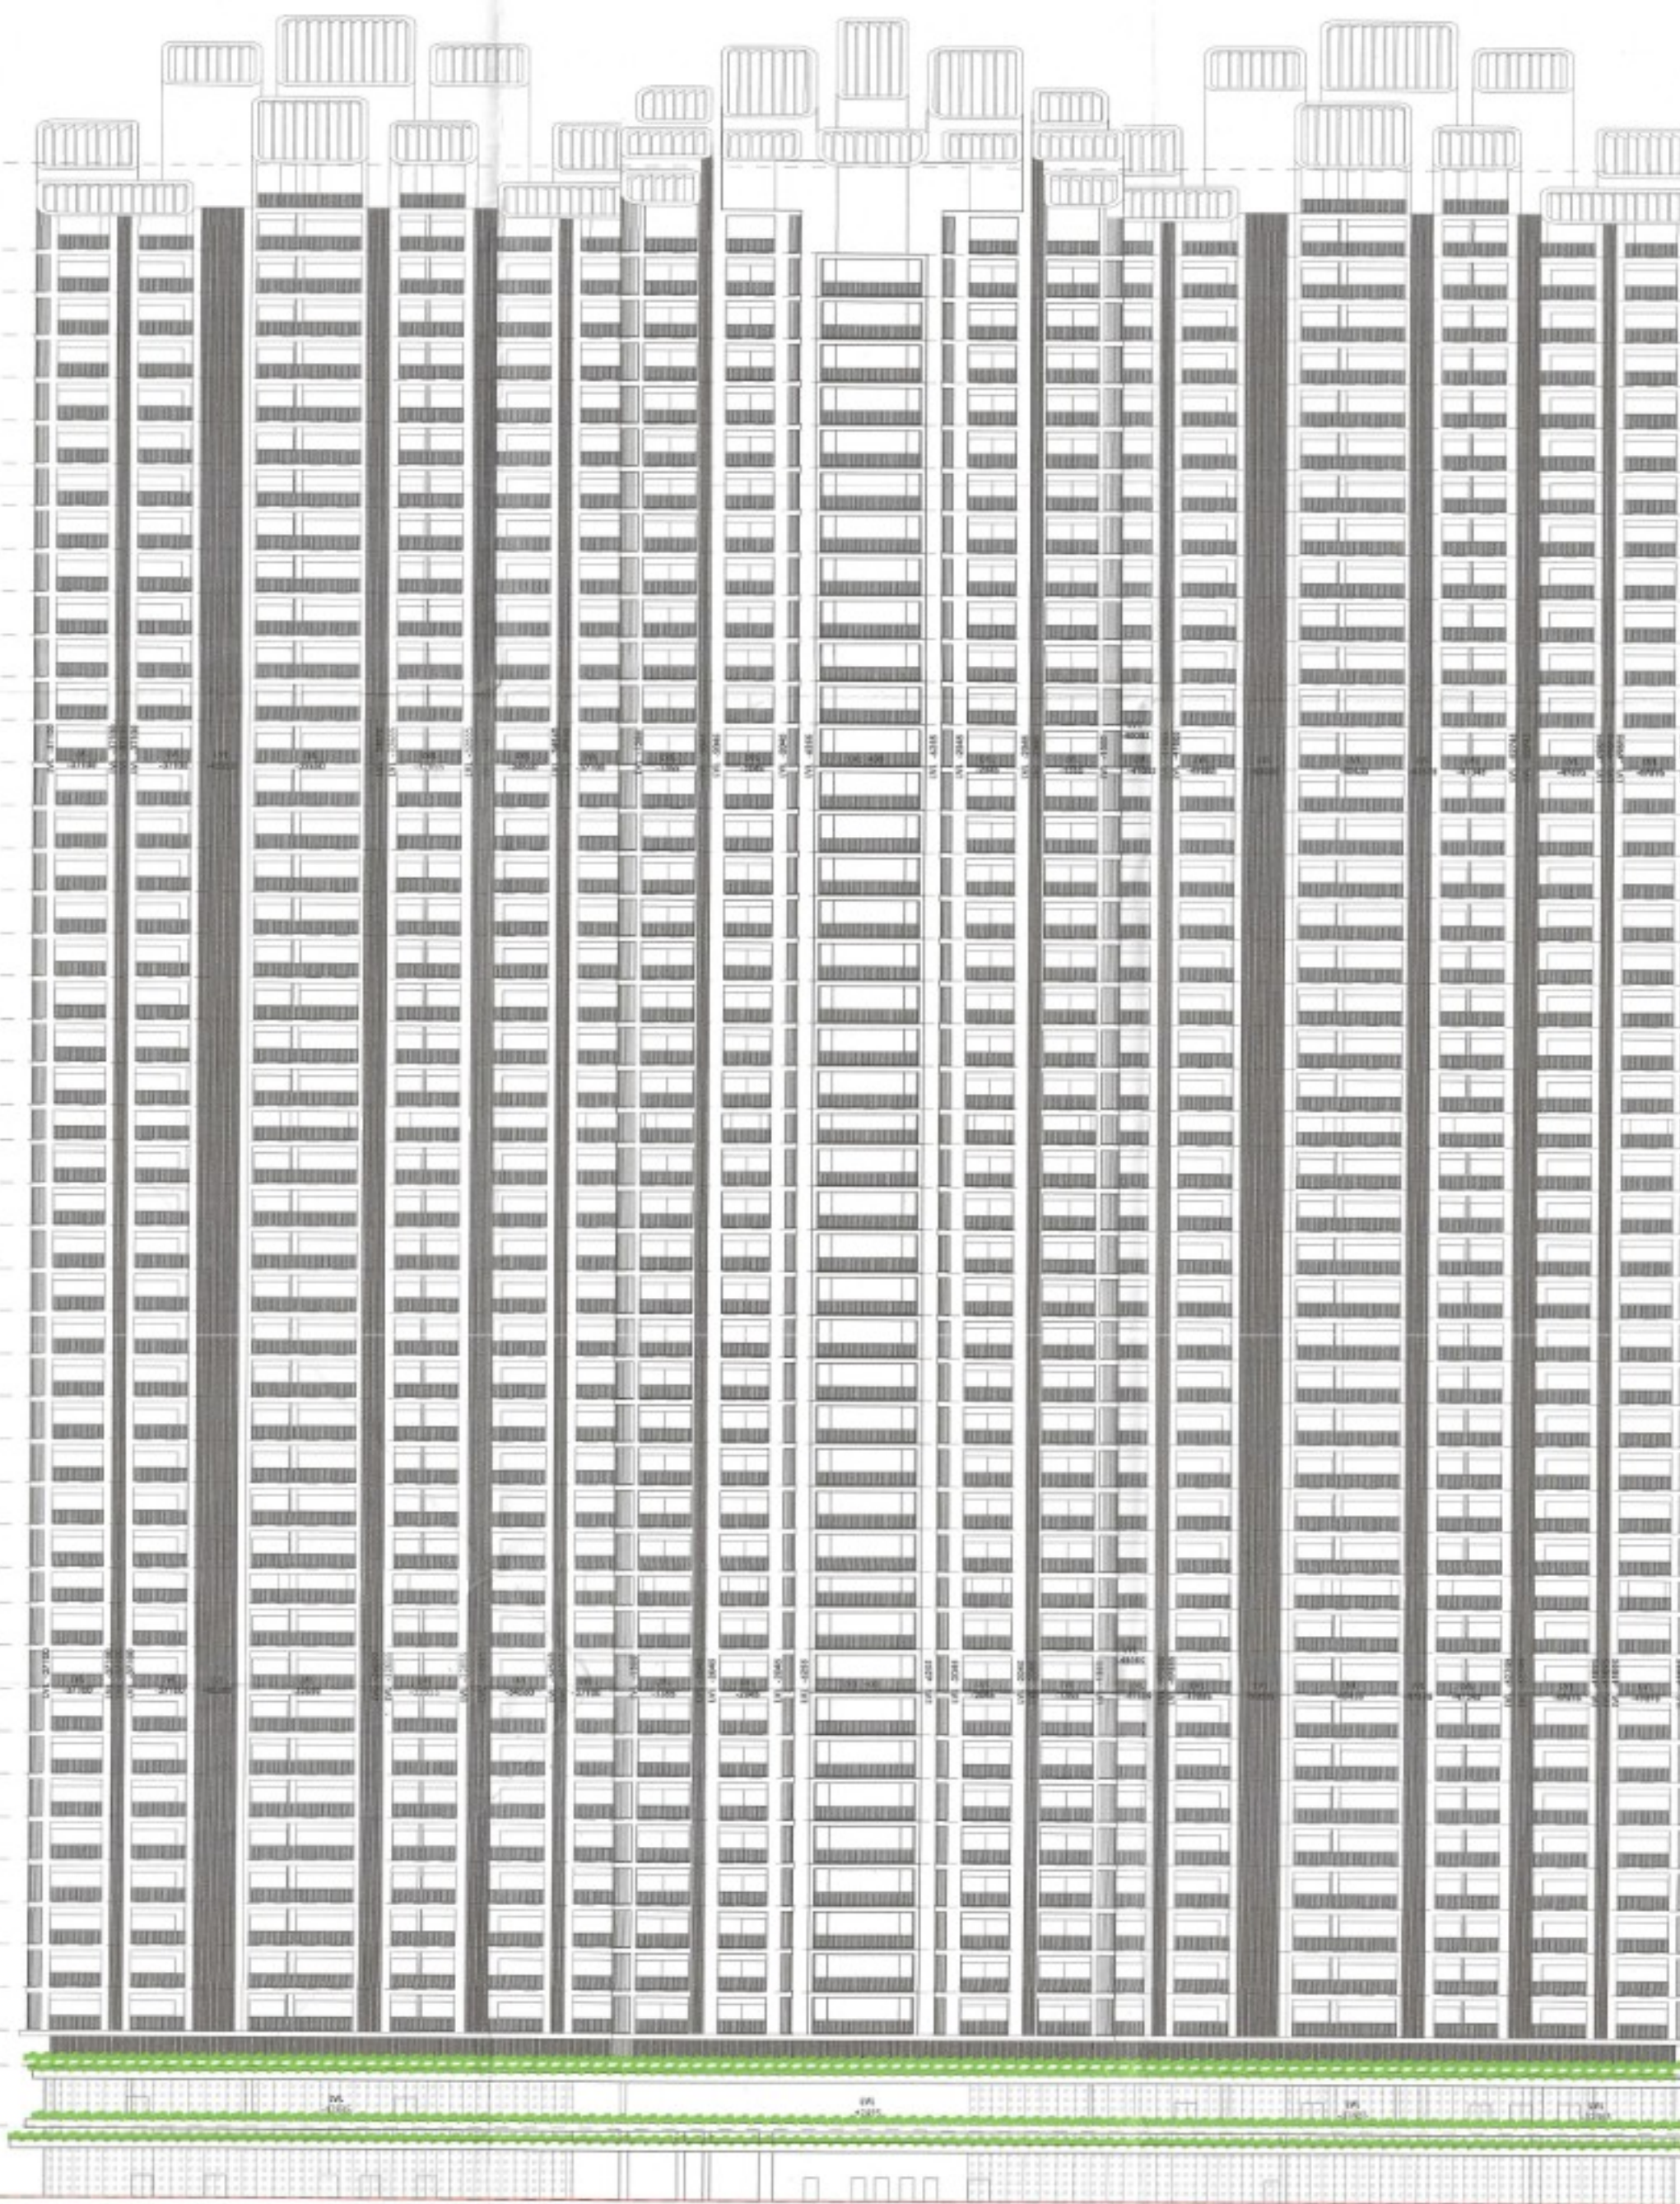

REV.	DATE	REVISION DESCRIPTION
------	------	----------------------

ARCHITECT'S STAMP & SIGN -
Prashant Kumar Verma, Architect
Council Registration No. CA001819711

OWNER'S SIGN -
For Trehan Promoters & Builders Pvt. Ltd.
Signature: [Signature]

CONCEPT ARCHITECTS
UHA
3 Murphy Street, London, SE3 7TF
Email: www.uha.global

PROJECT ARCHITECT
Arcop Associates Pvt. Ltd.
A-15, PRADEEP ENCLAVE
GREATER KALLASH
NEW DELHI, INDIA
Ph: +91-11-26442550
Email: premo@arcop.co.in

ARCOP

STRUCTURE
BALDRIDGE & ASSOCIATES STRUCTURAL ENGINEERING PVT. LTD.
406, Sakar east, 8/5 Gunpowder, School,
40MT Tarekhi-Dandeshwar
Ring Road Vadodra
PROBODH, Gujarat, India
Ph: 0265-2983813
Website: www.baldrige.com



MEP CONSULTANT
CLANCY GLOBAL
CONSULTING ENGINEERS
Unit No. 370 A&B, Tower B1
Space Tech Park, Sakar Road,
Sec-40, Gurgaon
Tel. No. +91 124 4259625
Website: www.clancy-global.com



LANDSCAPE
ORACLES
G 98 Kollaji New Delhi 110 019
Tel. No. + 91 11 2648 2630
Email: oracles@oracleslandscape.in

VERTICAL TRANSPORT
TAK CONSULTING PVT. LTD.
A205, Galleria - Hiranand Gardens, Powai
Mumbai 400078, INDIA
Tel. No. + 91 22 225707488



CLIENT
TREHAN PROMOTERS & BUILDERS PVT LTD

PROJECT NAME
TREHAN RESIDENCE SEC 80

PROJECT TITLE
Proposed Building Plan of Clubbed Group Housing sites (GH-3B & GH-3C) area measuring 5.08 Acres, Sector-80, IMT Manesar being developed by Trehan Promoters & Builders Pvt. Ltd.

DATE 12-11-2025
DRAWN BY MUSKAAN PURI
CHECKED BY PRASHANT KUMAR

DRAWING TYPE
TOWER B - ELEVATION



DRAWING NO. SN47-TR-80GH-BT-SD-DRG-01210
REV.

DRAWING STATUS SUBMISSION DRAWING
SET AD
SHEET NO 47