



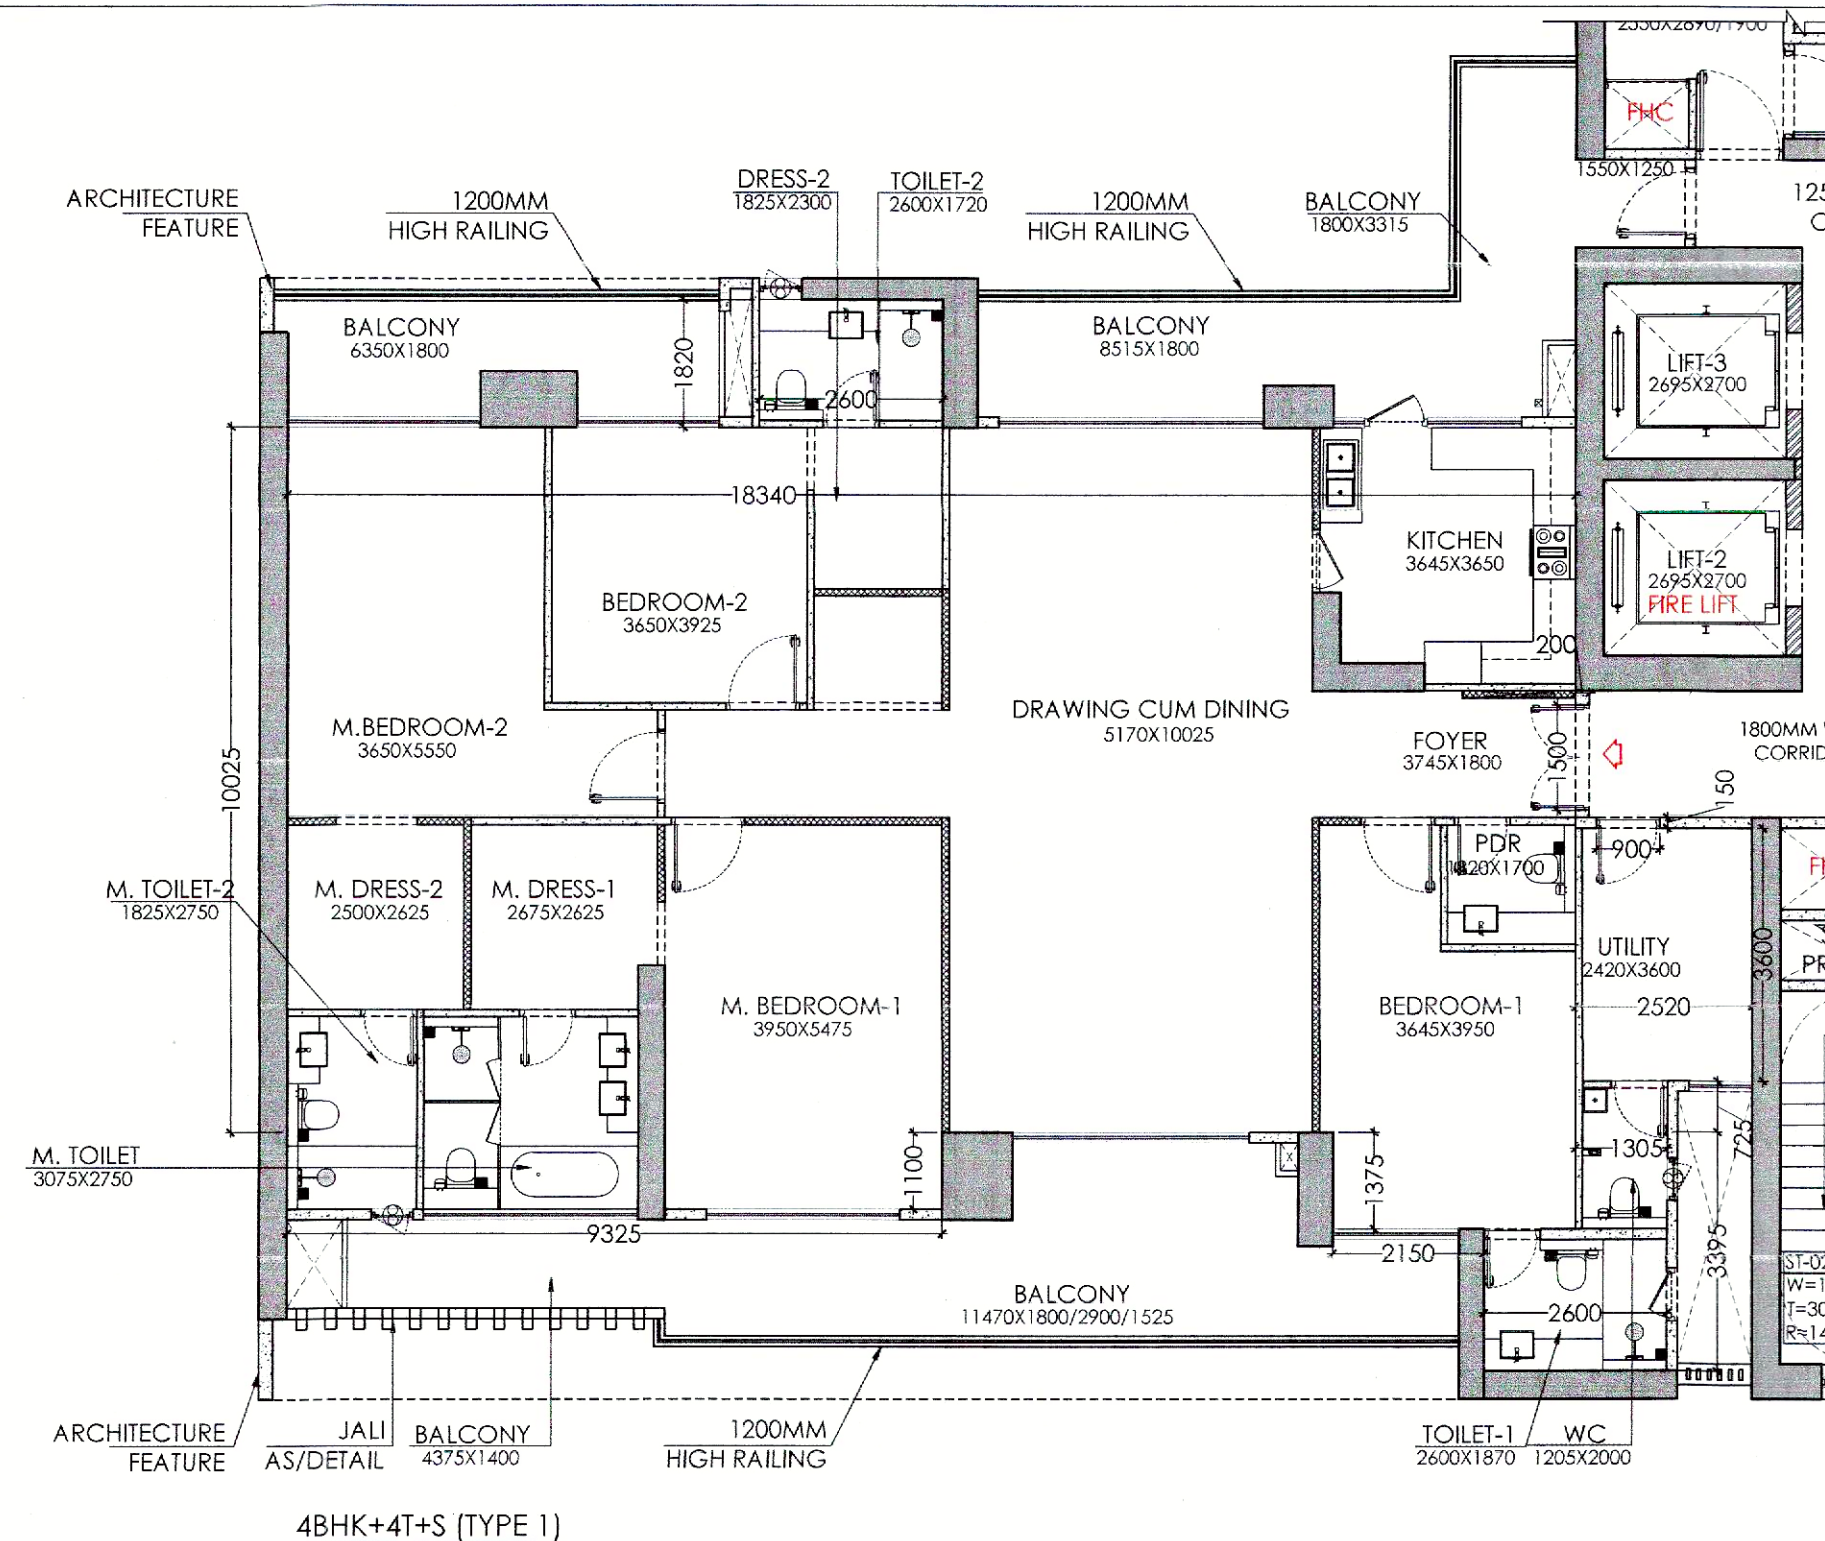


01 4BHK+4T+S TYPE 1 UNIT TYPICAL PLAN (TOWER T5 & T6)
SCALE - 1:100

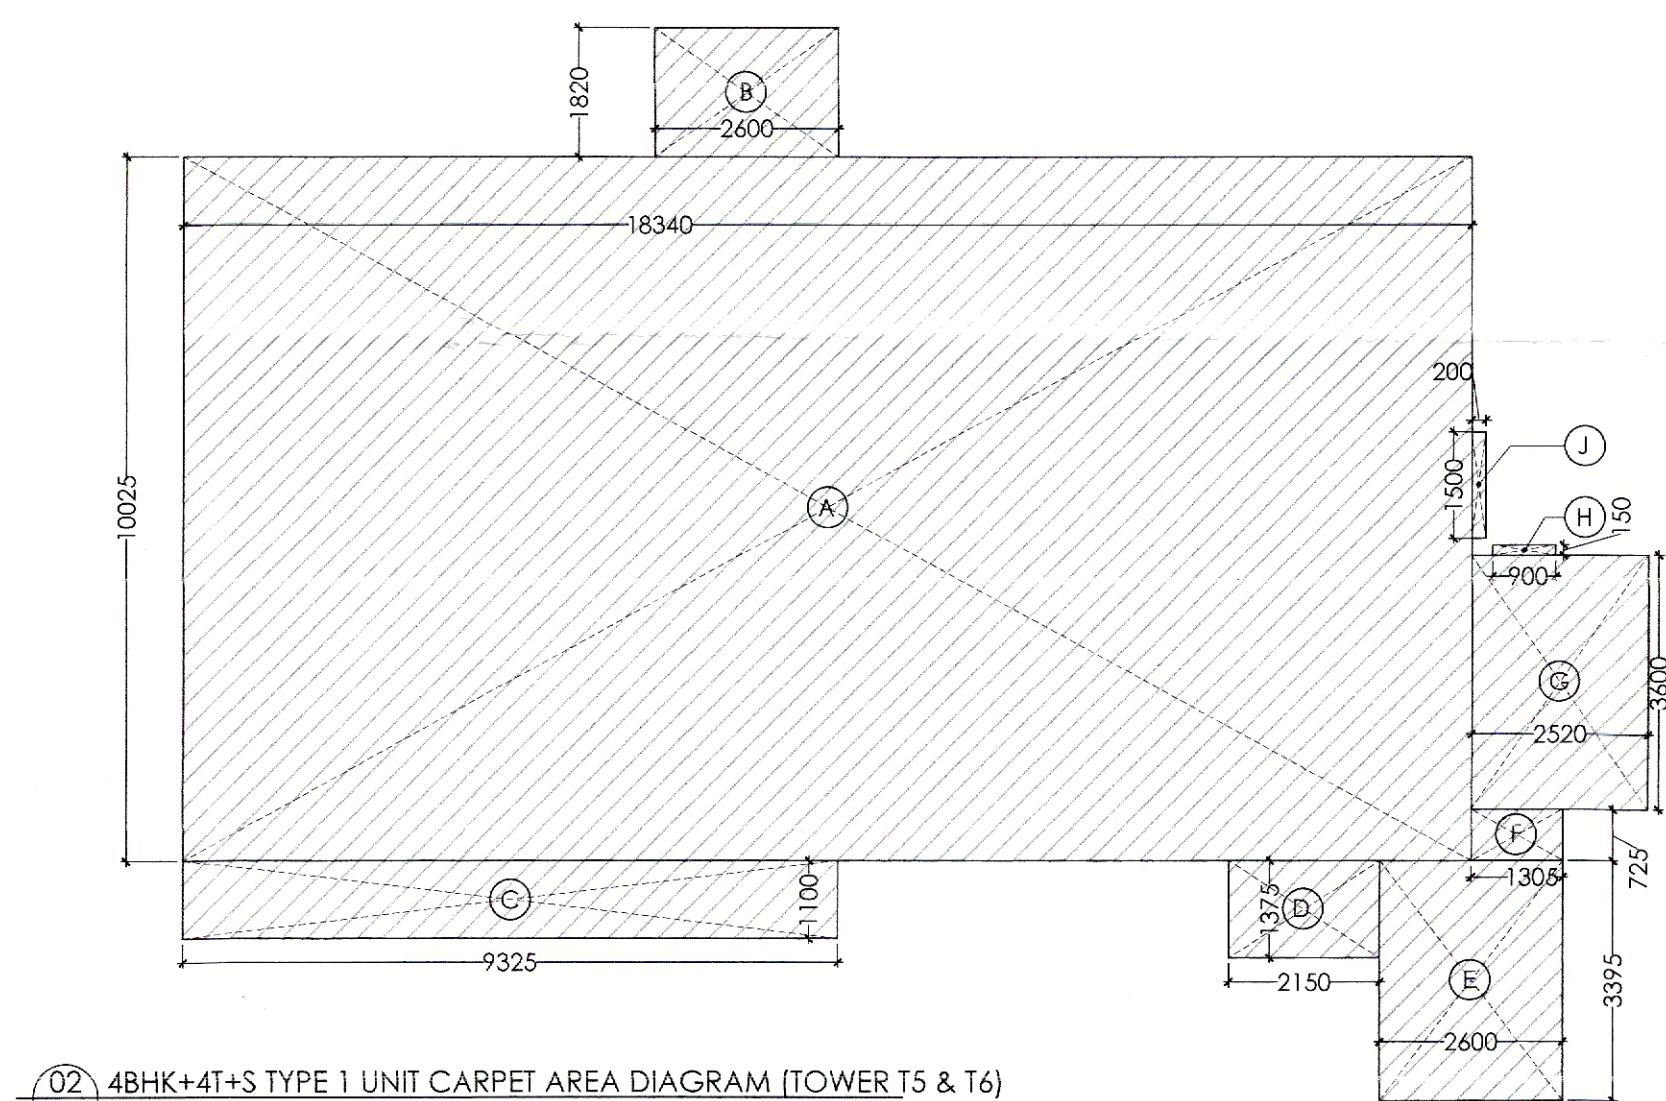


02 4BHK+4T+S TYPE 1 UNIT CARPET AREA DIAGRAM (TOWER T5 & T6)
SCALE - 1:100


CARPET AREA CALCULATION - TOWER T5 & T6				
S.NO.	WIDTH (M)	LENGTH (M)	NOS.	AREA (SqM)
4BHK+4T+S - TYPE 1				
ADDITIONS				
A	18.340	10.025	1	183.859
B	2.600	1.820	1	4.732
C	9.325	1.100	1	10.258
D	2.150	1.375	1	2.956
E	2.600	3.395	1	8.827
F	1.305	0.725	1	0.946
G	2.520	3.600	1	9.072
H	0.900	0.150	1	0.135
J	0.200	1.500	1	0.300
A (TOTAL ADDITIONS)				221.084
TOTAL AREA (A)				221.084

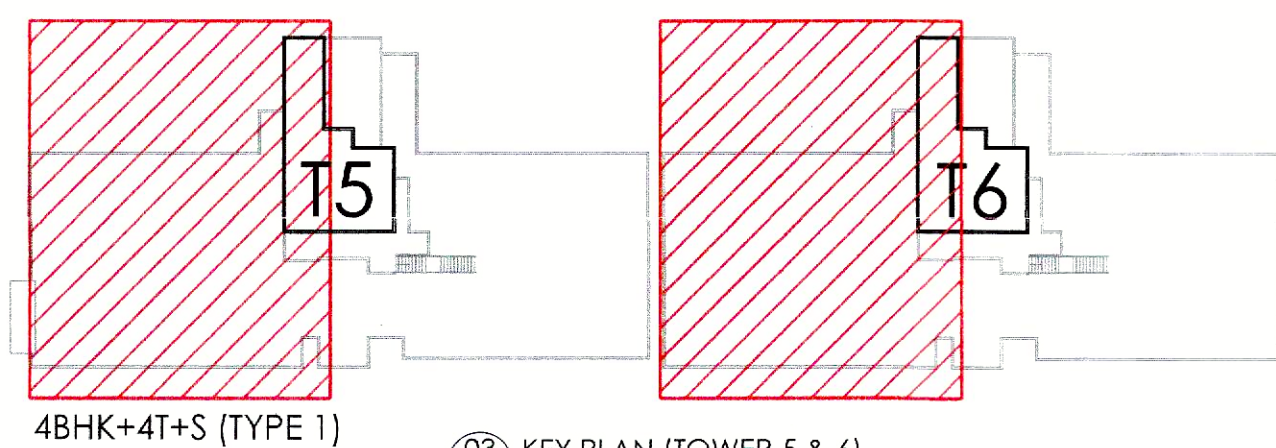

03 KEY PLAN (TOWER 5 & 6)
SCALE - 1:500

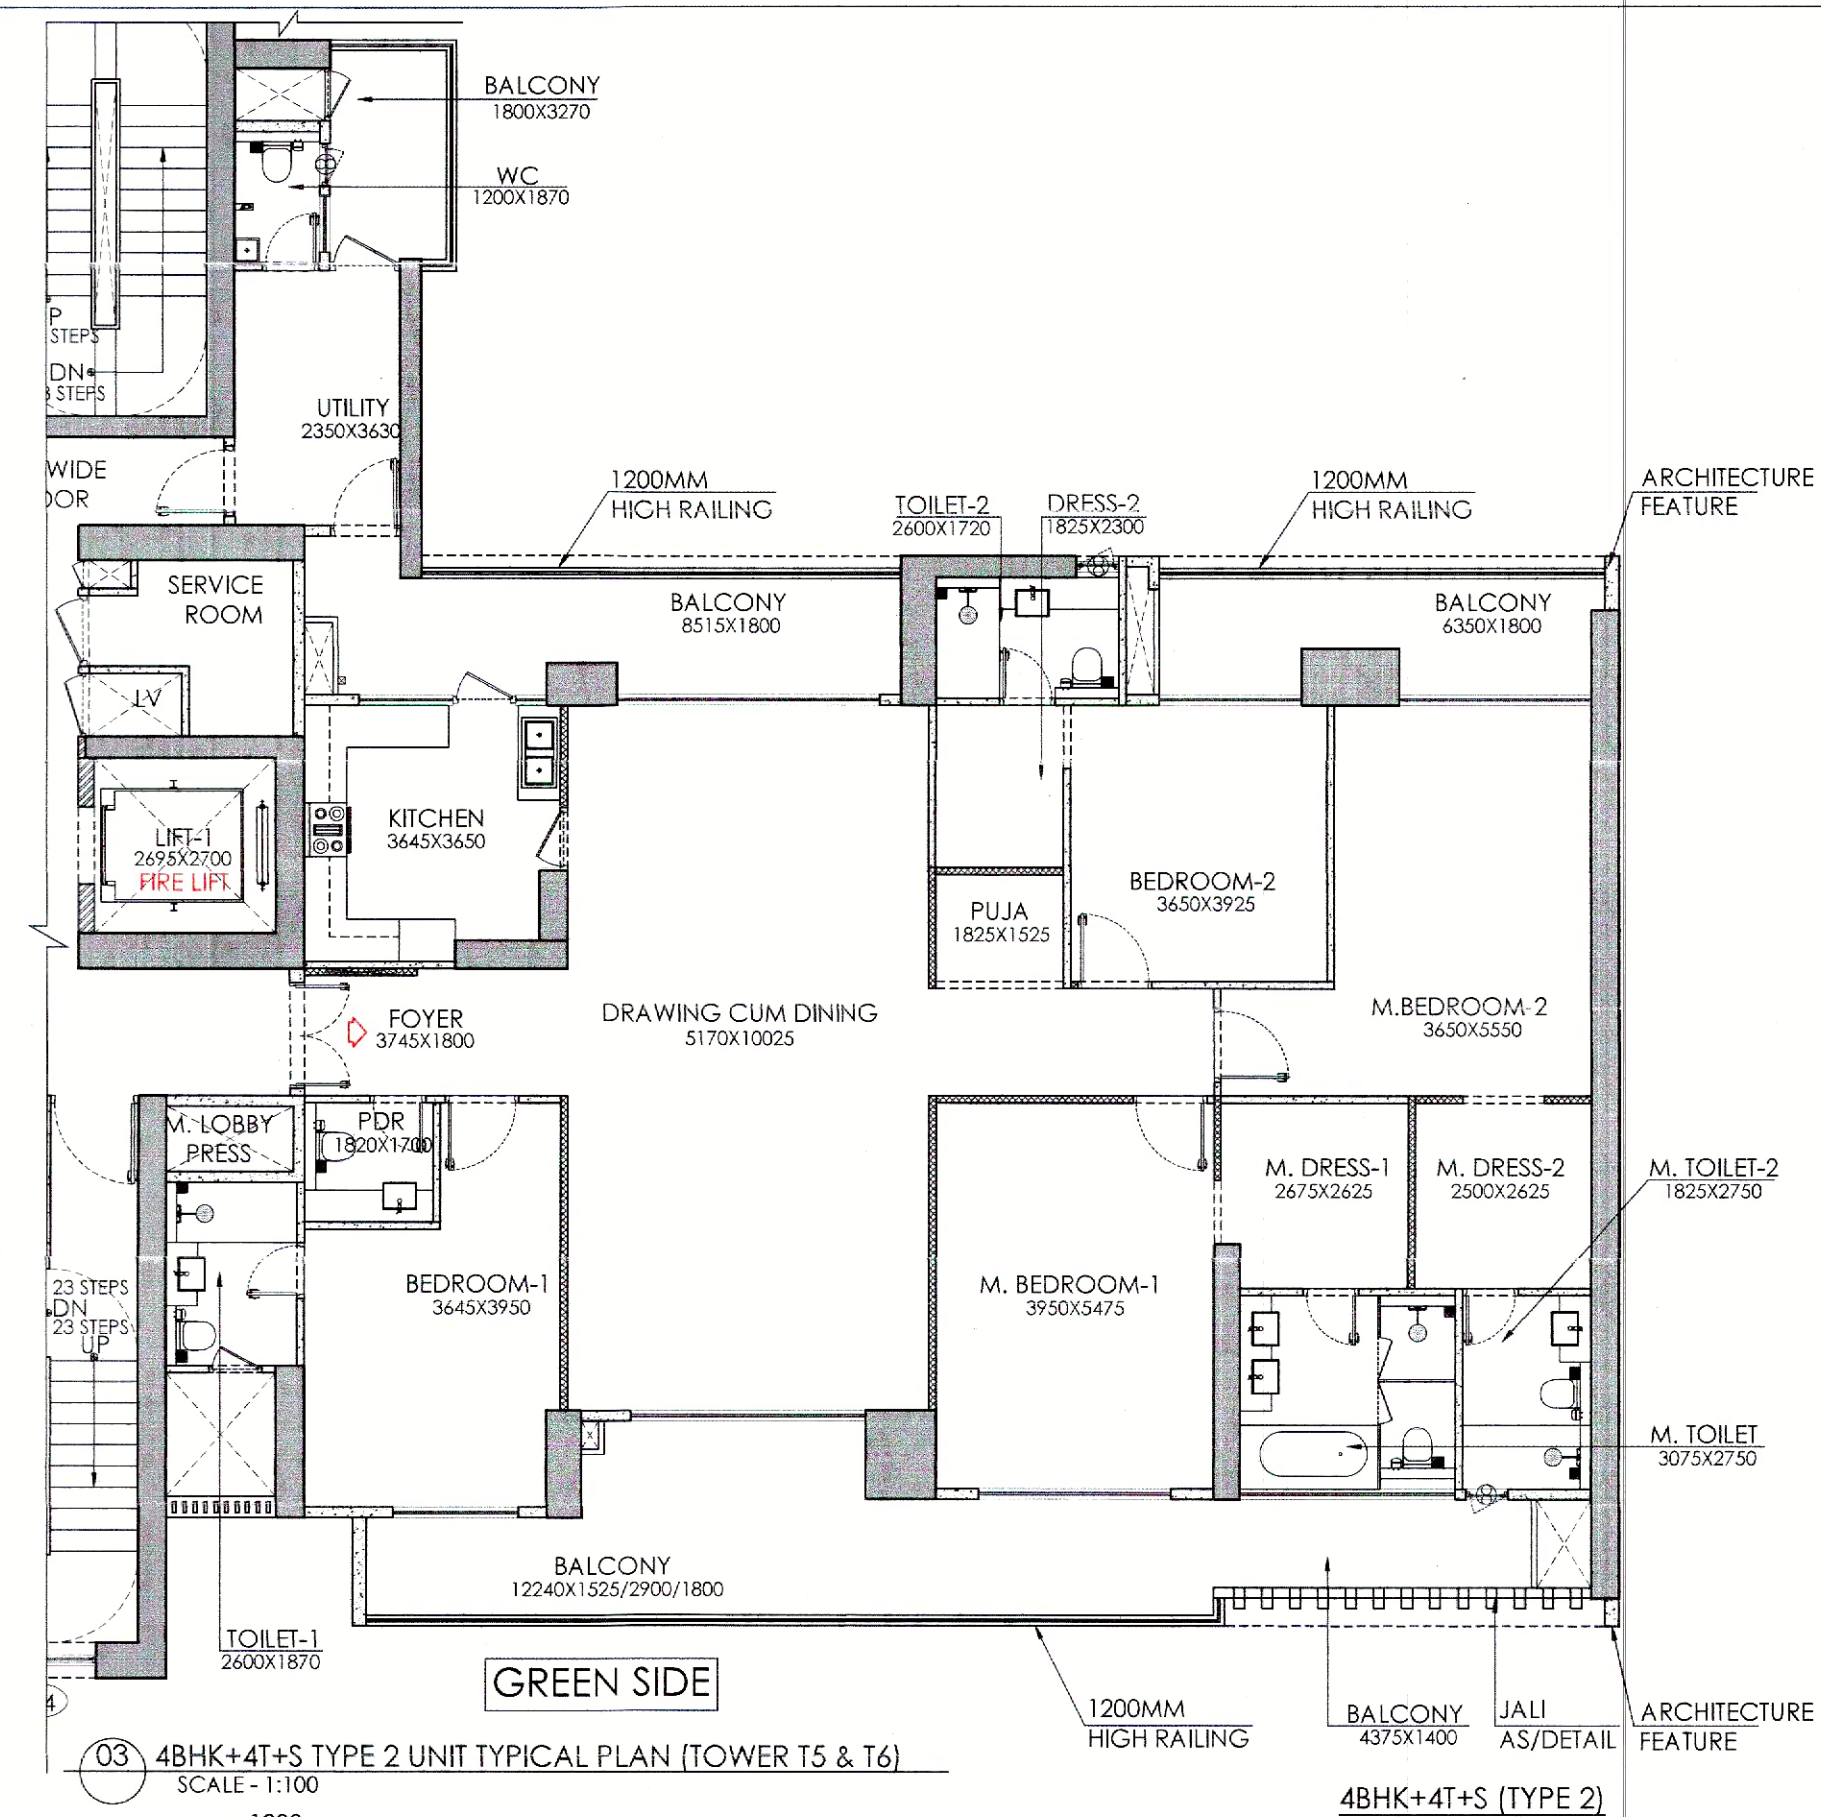


03 4BHK+4T+S TYPE 2 UNIT TYPICAL PLAN (TOWER T5 & T6)
SCALE - 1:100

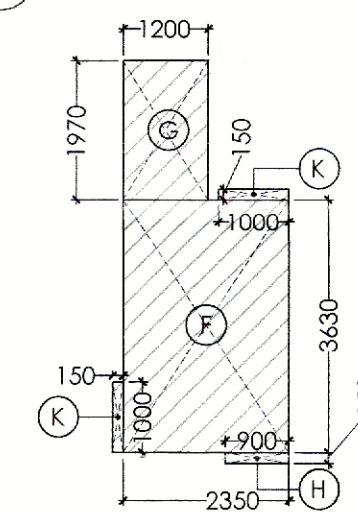

04 4BHK+4T+S TYPE 2 UNIT CARPET AREA DIAGRAM (TOWER T5 & T6)
SCALE - 1:100


CARPET AREA CALCULATION - TOWER T5 & T6				
S.NO.	WIDTH (M)	LENGTH (M)	NOS.	AREA (SqM)
4BHK+4T+S - TYPE 2				
ADDITIONS				
A	18.340	10.025	1	183.859
B	2.600	1.820	1	4.732
C	9.325	1.100	1	10.258
D	3.445	1.375	1	4.737
E	1.970	2.600	1	5.122
F	2.350	3.630	1	8.531
G	1.200	1.970	1	2.364
H	0.900	0.150	1	0.135
J	0.200	1.500	1	0.300
K	1.000	0.150	2	0.300
A (TOTAL ADDITIONS)				220.336
TOTAL AREA (A)				220.336

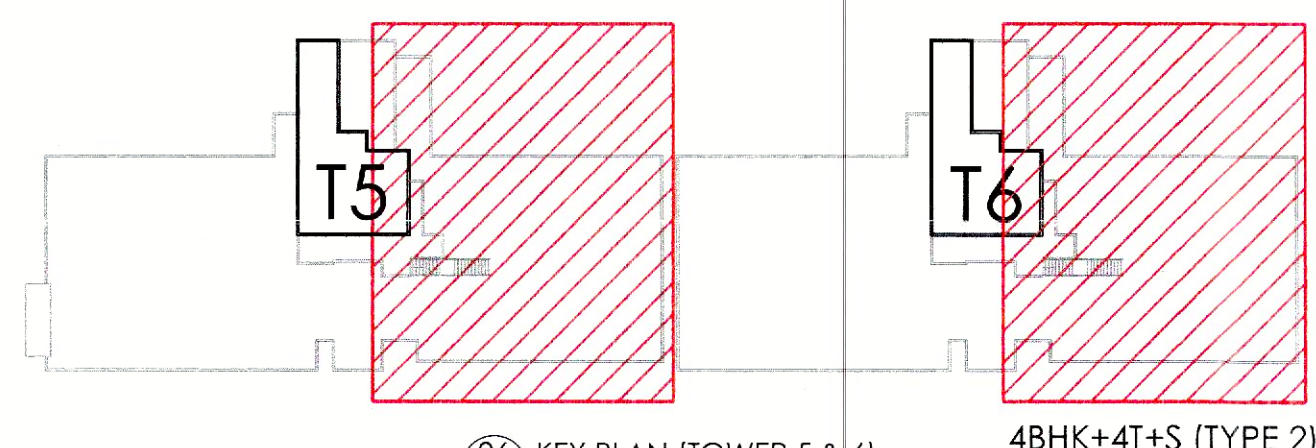

06 KEY PLAN (TOWER 5 & 6)
SCALE - 1:500

This is a "PROVISIONAL BUILDING PLAN" approved only for the purpose of inviting objections from the general public.

S.T.P. (HQ) Member Secretary B.P.A.C.
S.T.P. (3) Member B.P.A.C.
C.T.A. (Hq) Chairman B.P.A.C.

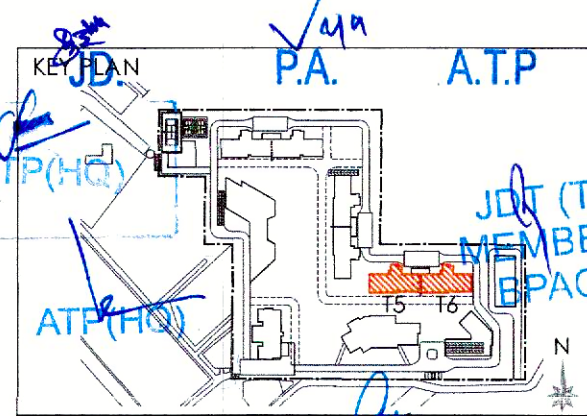

NOTES

JD(HQ)

CLIENT
Birla Estates Pvt. Ltd. in collaboration with Barmalt India Pvt. Ltd.
PROOF CHECK CONSULTANT
Skeletal Consultants Pvt. Ltd.
2nd Floor, A-75, Sector 5, Noida, Uttar Pradesh-201301
GEO TECHNICAL CONSULTANT
Cengr's Geotechnica Pvt. Ltd.
A-100, Sector 63, Noida, Uttar Pradesh-201309
STRUCTURES
WHITBY WOOD PRITAMDASANI, MUMBAI
Unit 1101 | Lodha Supremus | Powai, Andheri (East) | Mumbai-400072 | Maharashtra | India
T: +91-9820-186879
m.pritamdasani@whitbywood.com

MEP
SNC. SUNIL NAYYAR CONSULTING ENGINEERS LLP
206-206A & 305A-305B, 2nd & 3rd Floor
Sector 54 | Gurgaon-122002 | Haryana | India
T: +91-124-4803800
Email: sncgurgaon@snc.co.in

LANDSCAPE
SWA. LAGUNA BEACH
570 | Glenneire Steel | Laguna Beach | California-92651 | USA
T: +1.949.497.5471 | D: +1.949.607.0174 |
www.swagroup.com

ARCHITECTS
Anoop Associates Pvt. Ltd.
Plot- 36B, Sec-32, Gurgaon-122001
PH: 26242050, 26242169
Montreal, Toronto, New-Delhi, Boston

PROJECT
REVISED BUILDING PLAN OF GROUP HOUSING COLONY (LIFE LINE NO. 116 OF 2011) AREA MEASUREMENTS (WATER RESERVE) FOR 31 - 32A, GURGAON DEVELOPED BY BIRLA ESTATES PVT LTD IN COLLABORATION WITH BARMALT INDIA PVT. LTD.
ARCHITECT'S SIGNATURE

OWNERS
BIRLA ESTATES PVT. LTD.

Authorized Signatory
Anoop K

DRAWING TITLE
GROUP HOUSING COLONY [TOWER-T5&T6]
CARPET AREA

AR-1516-401