

PHASE 7
FUTURE DEVELOPMENT

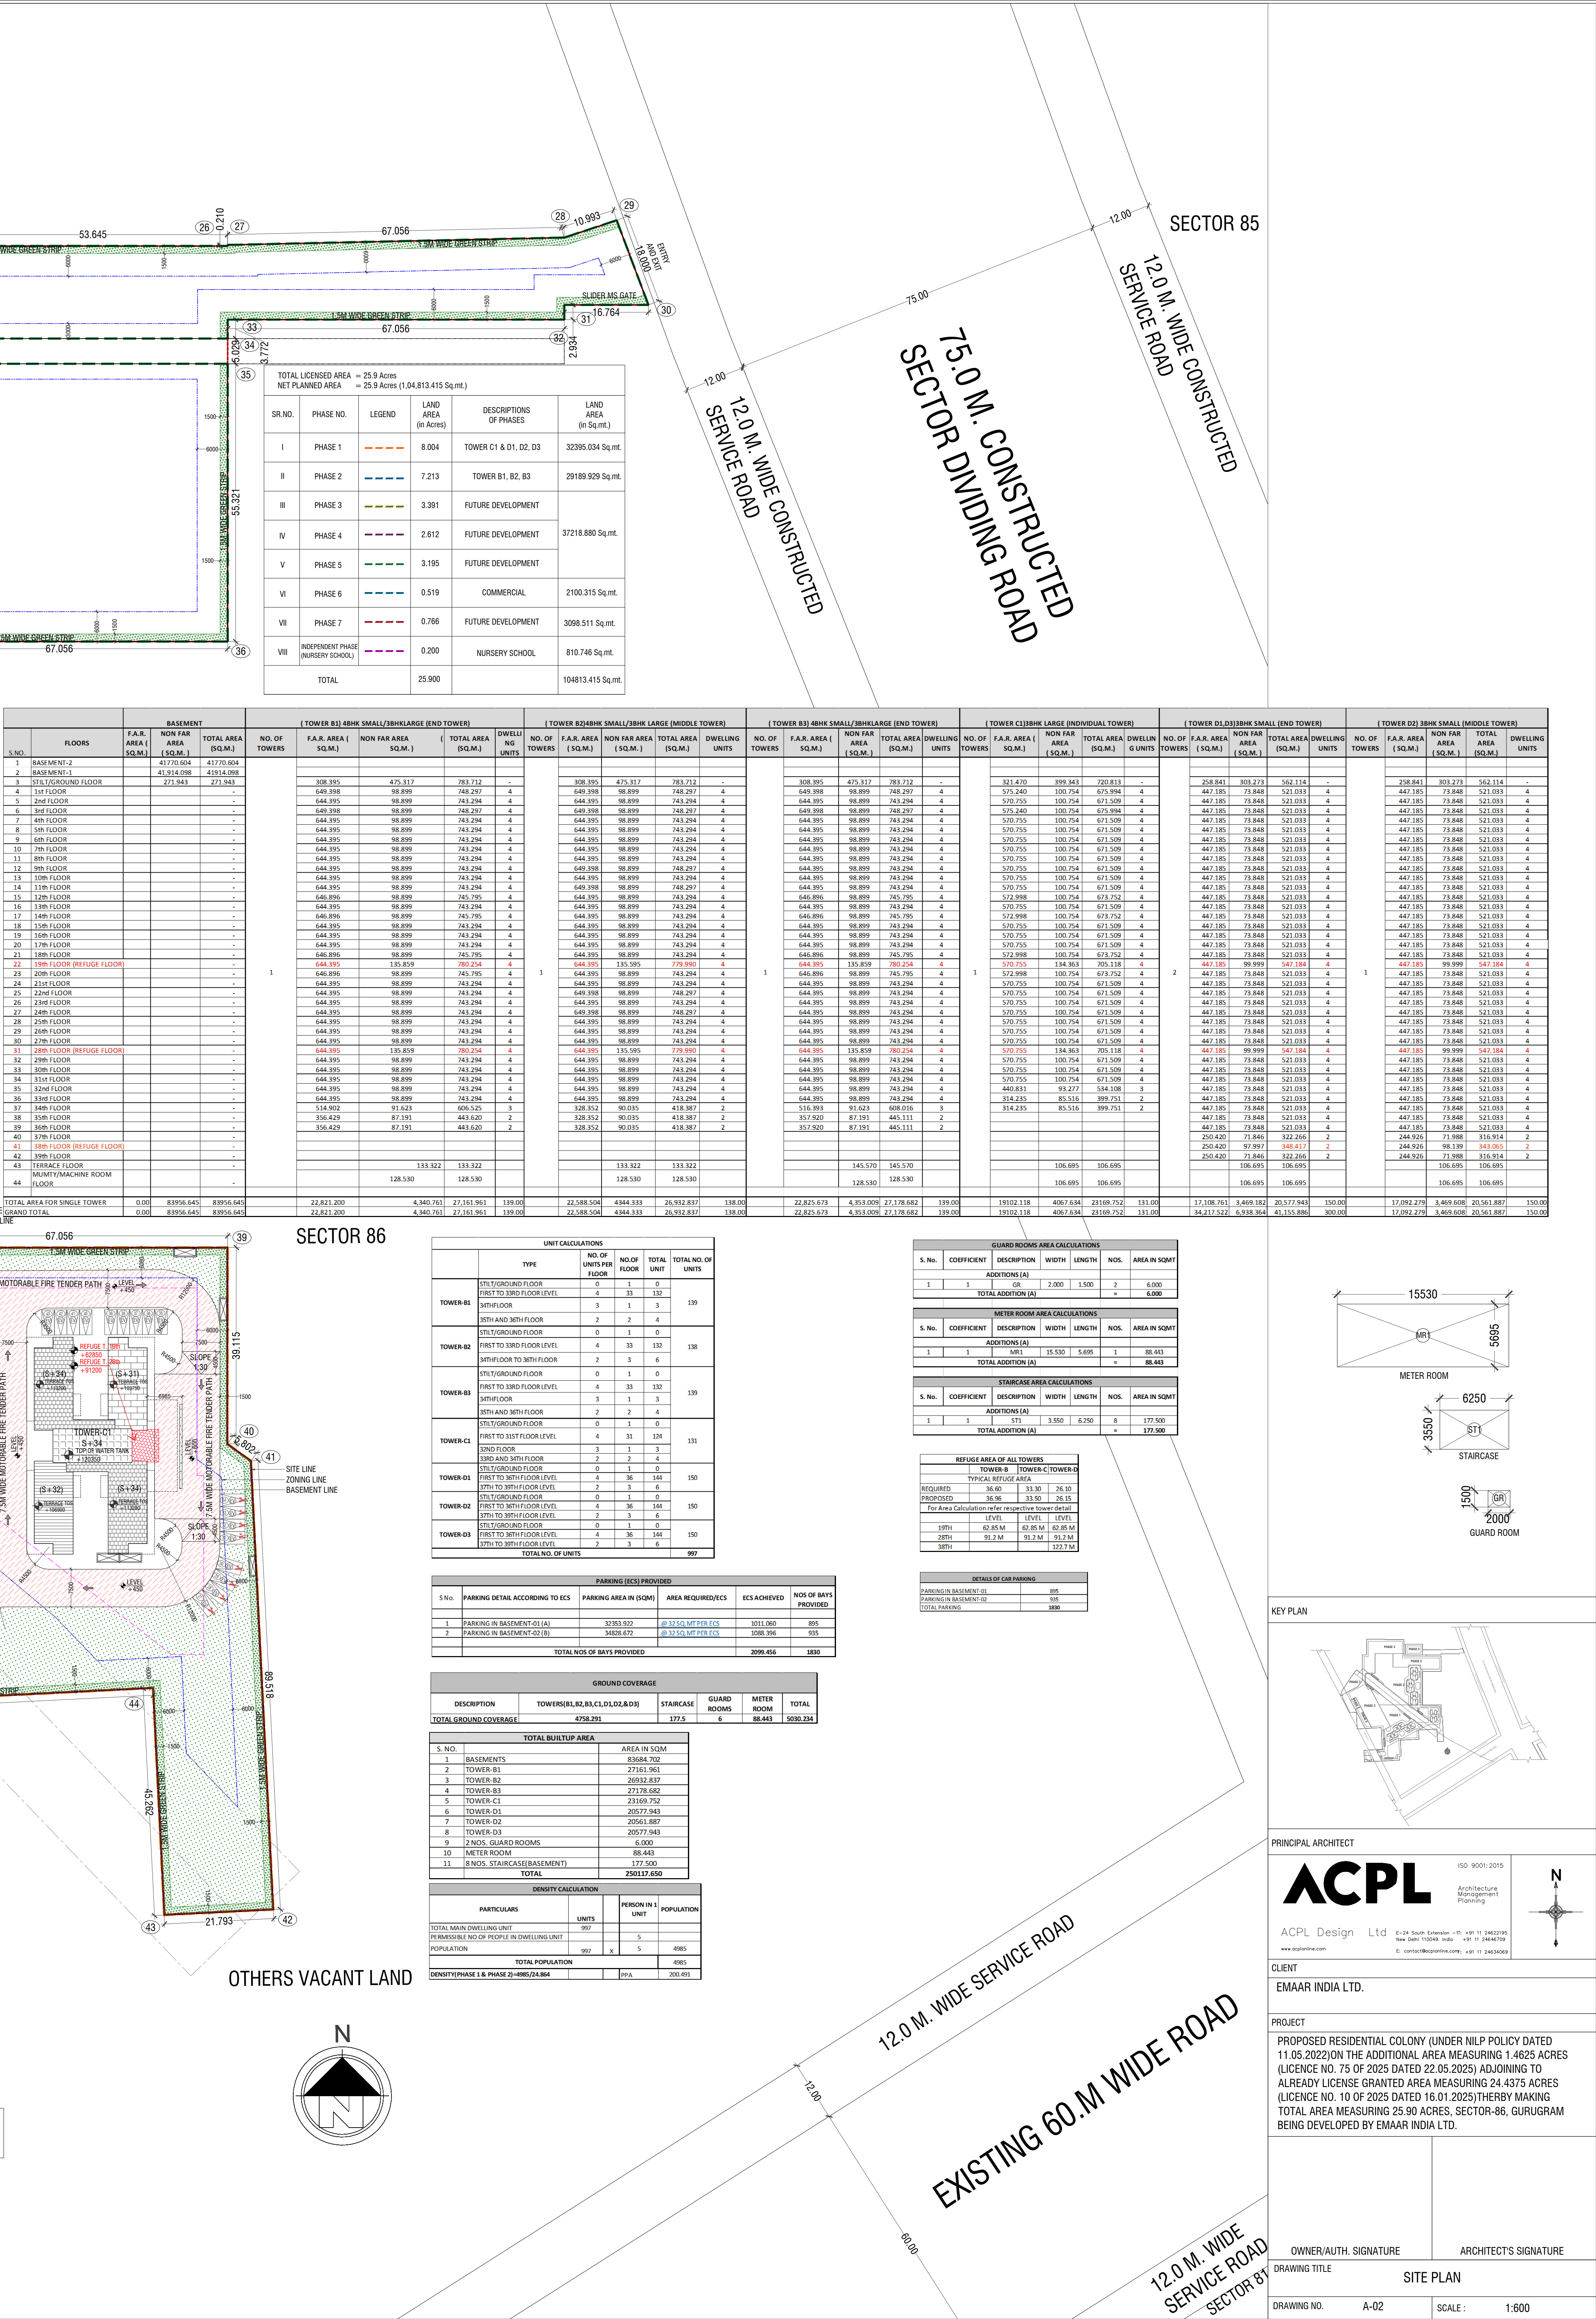
INDEPENDENT
PHASE
NURSERY SCHOOL

CAMPOVAL FUTURE

PSA

21.73 X 37.310 = 810.746 Sqm.
AREA DIAGRAM FOR LAND RESERVED
FOR NURSERY SCHOOL.

VILLAGE LAKHNOLA

[illegible]