




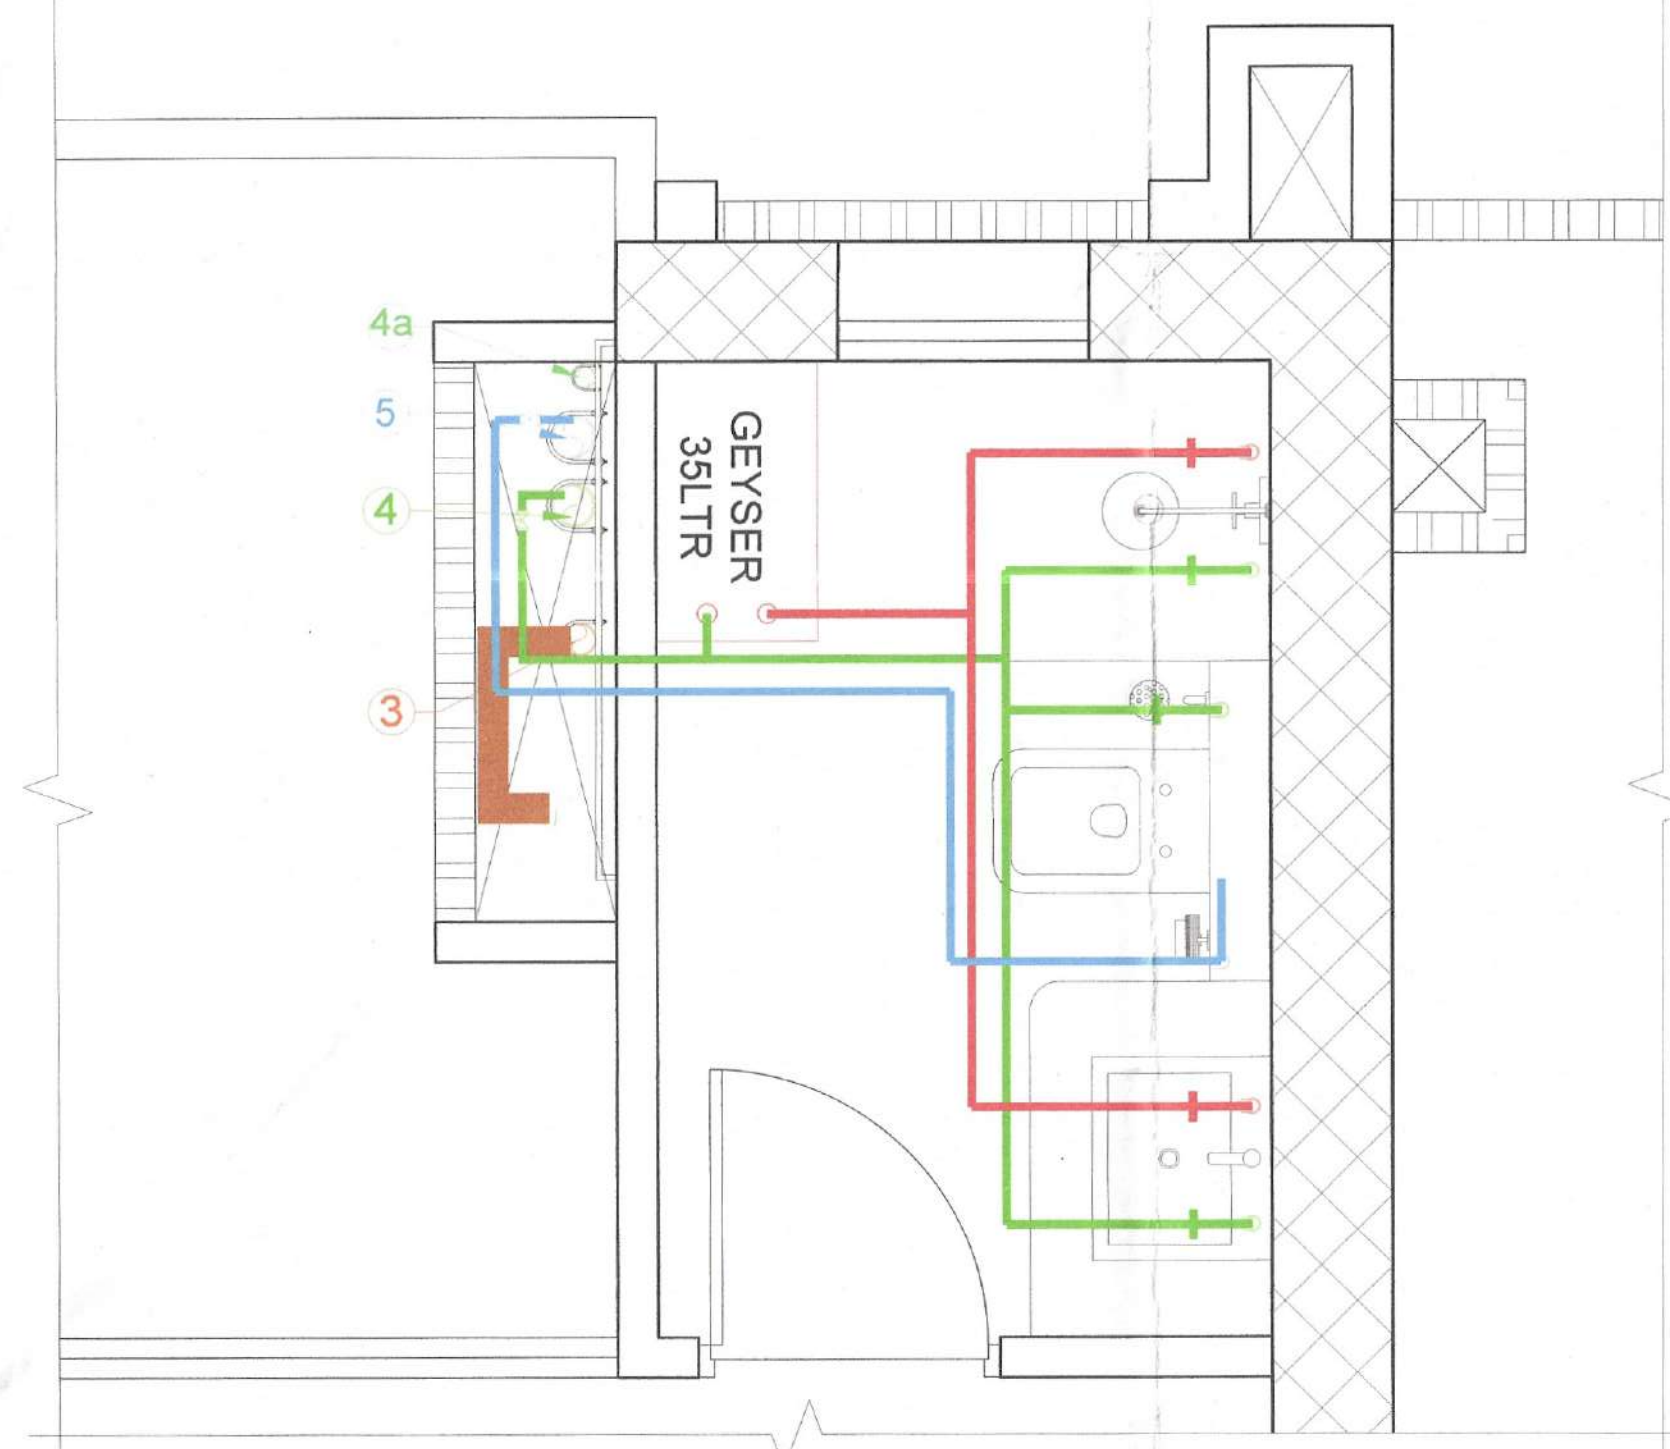


TOILET-T1 DETAIL FOR
WATER SUPPLY

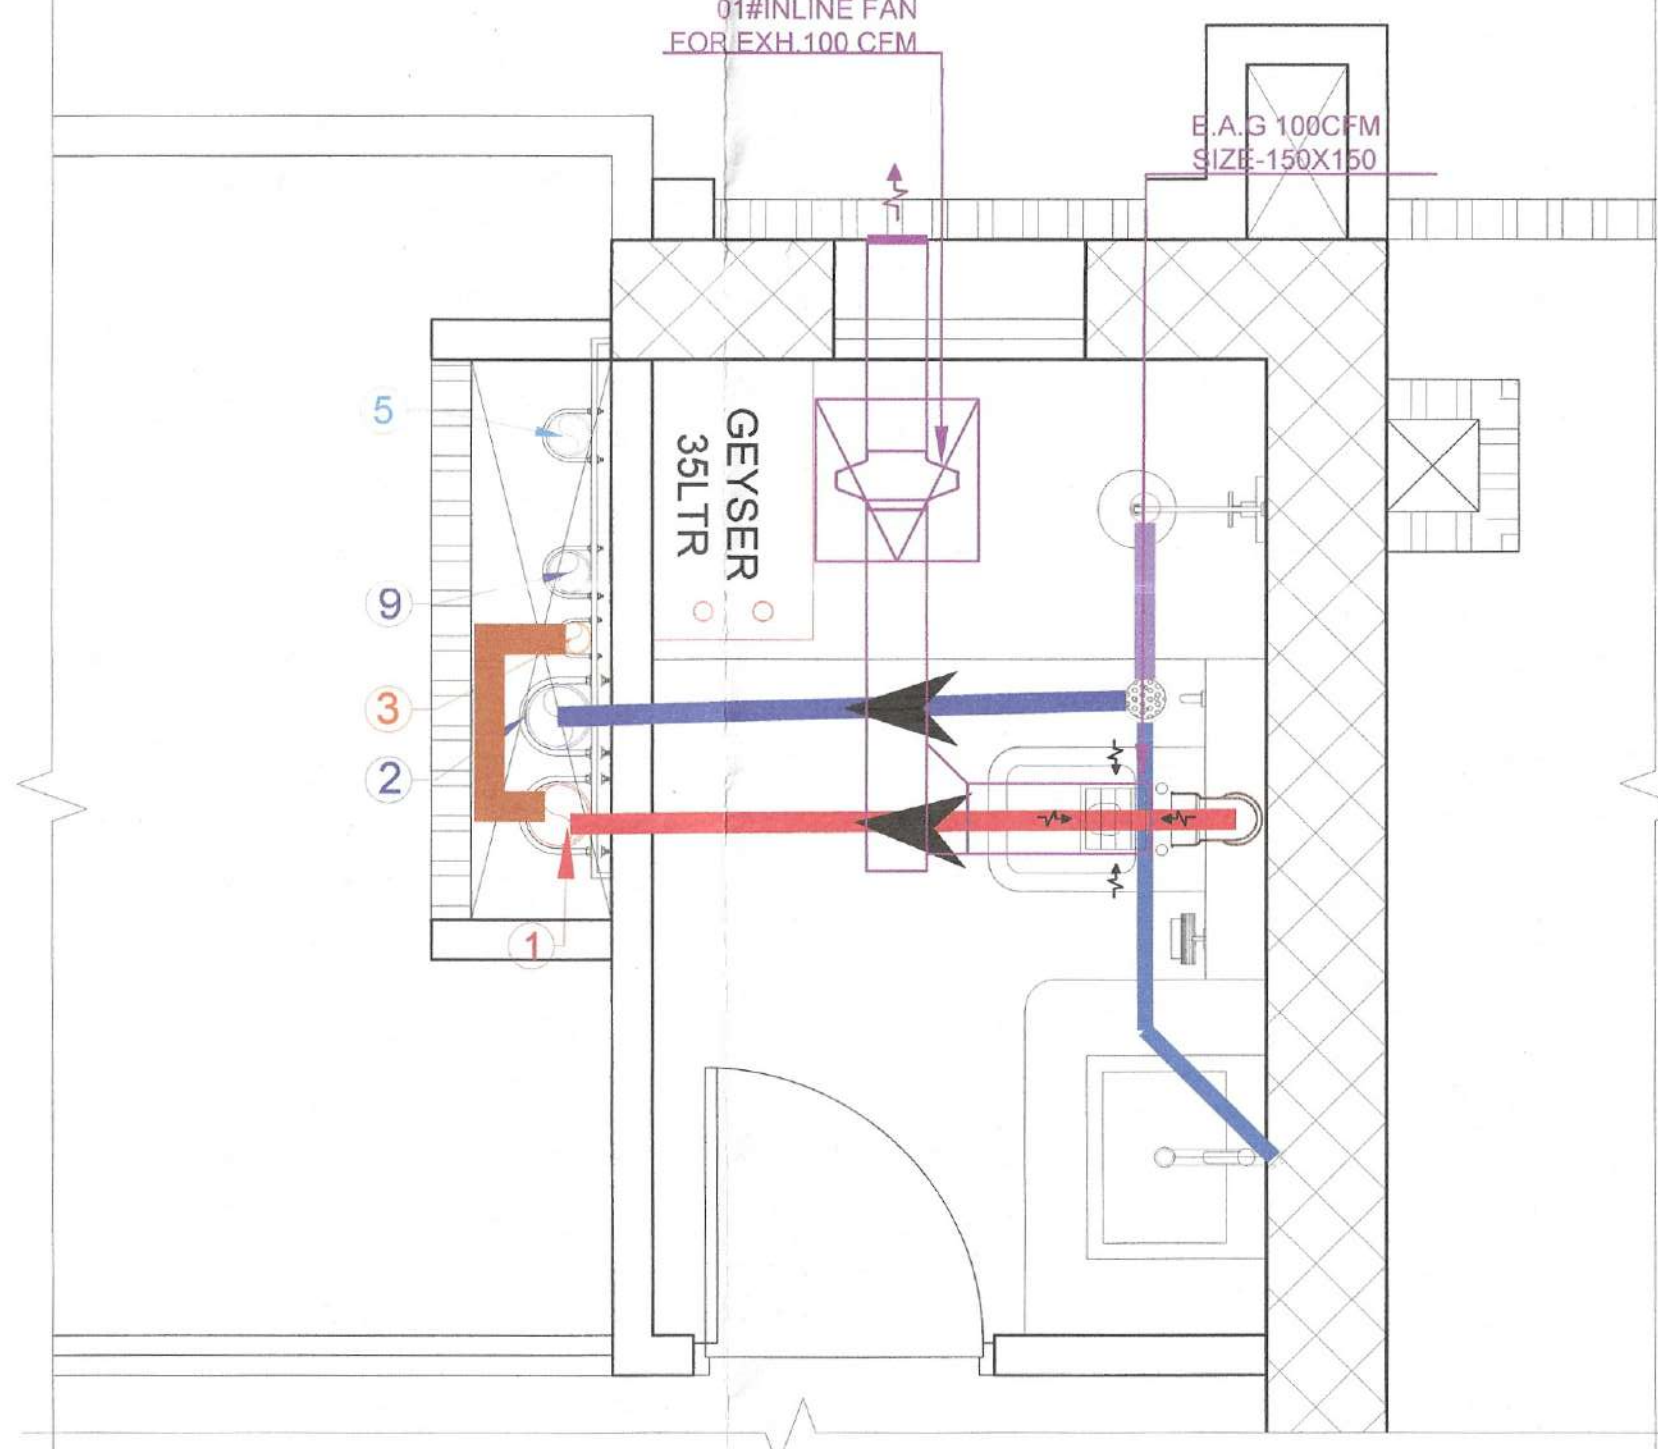


TOILET-T1 DETAIL FOR
DRAINAGE & VENT SYSTEM

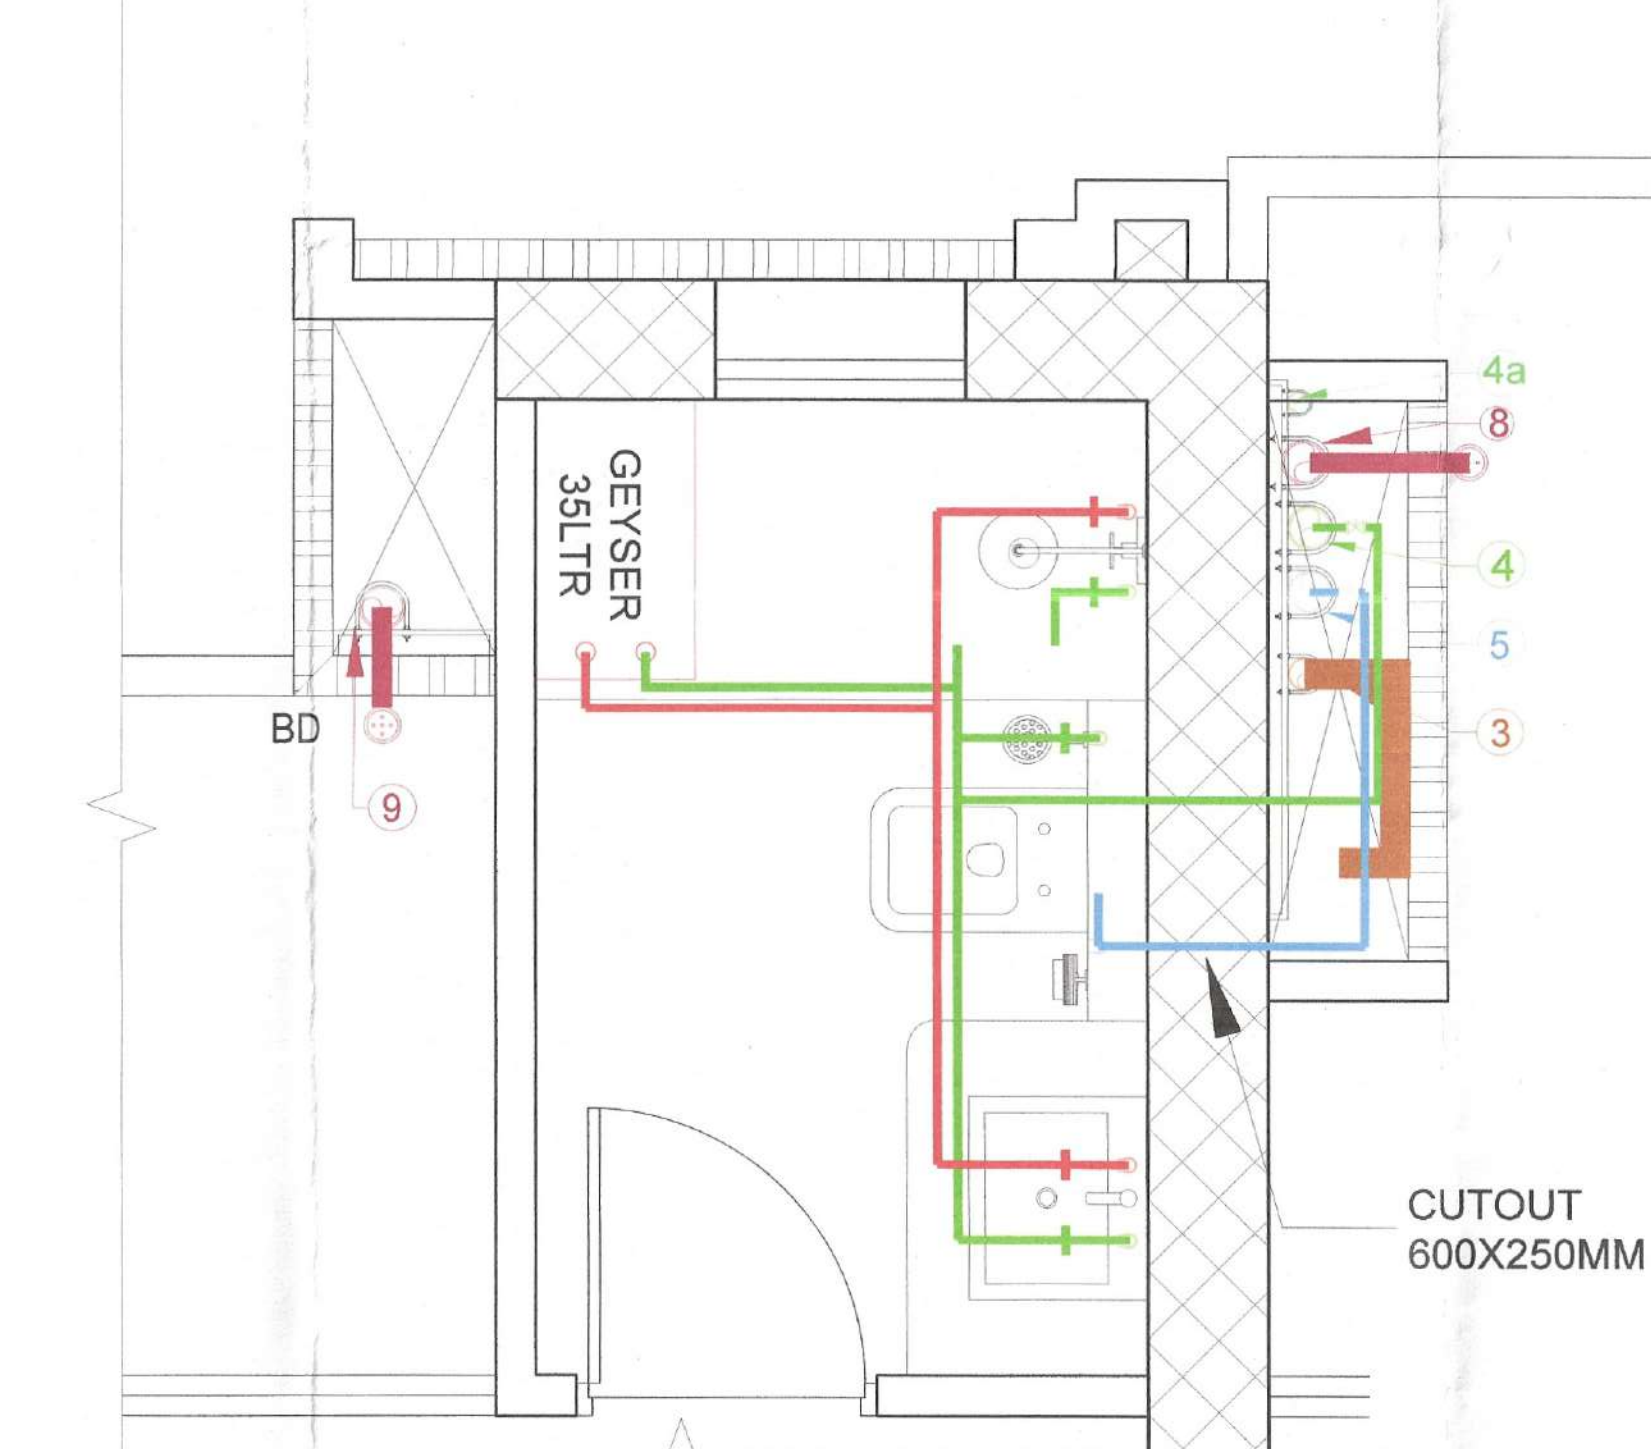


TOILET-T2 DETAIL FOR
WATER SUPPLY

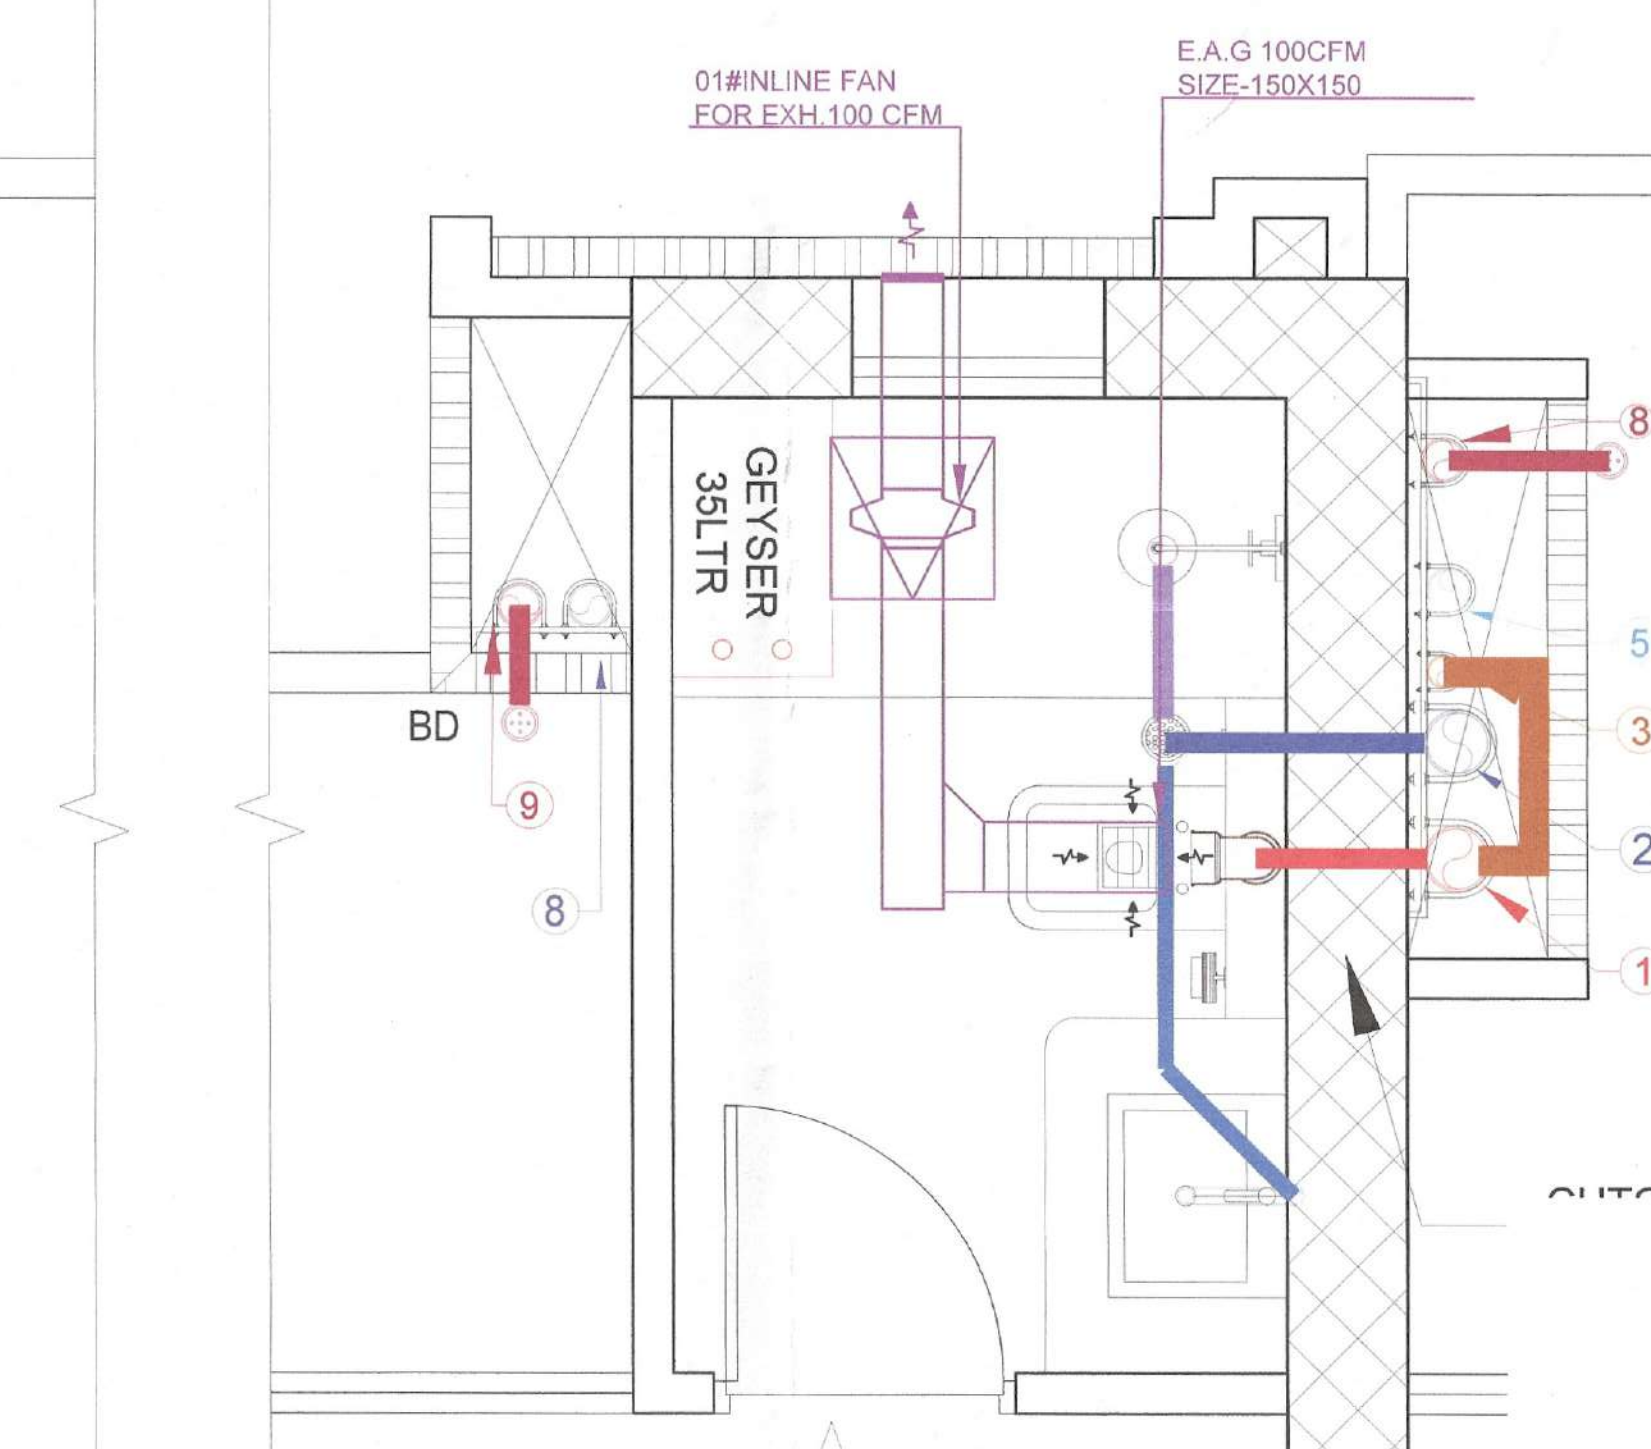


TOILET-T2 DETAIL FOR
DRAINAGE & VENT SYSTEM

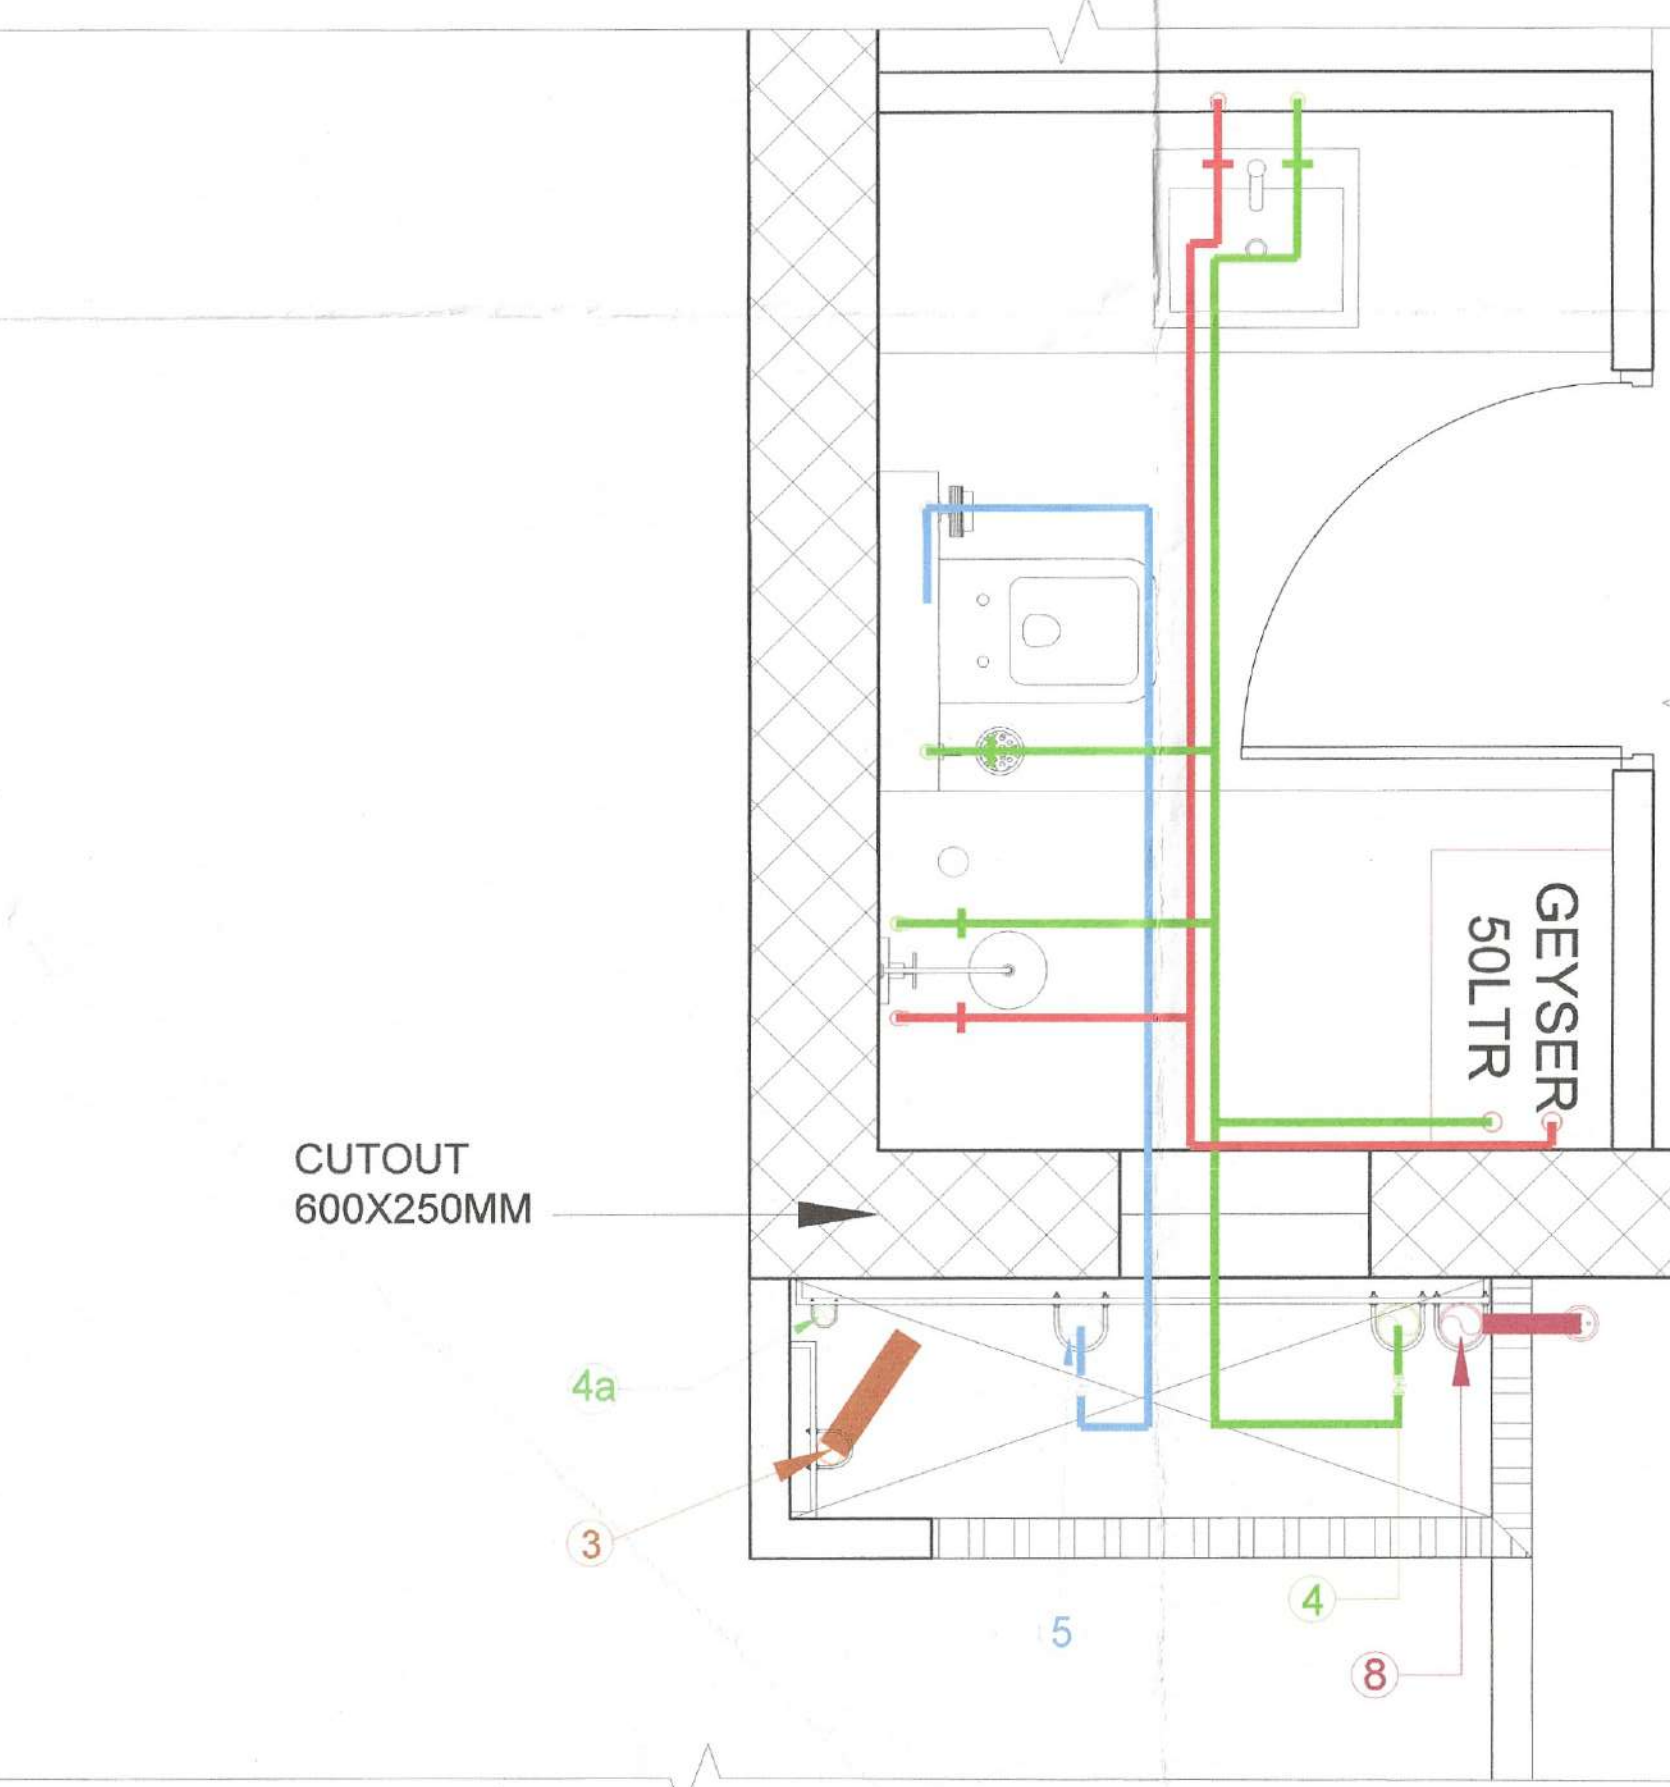


TOILET-T3 DETAIL FOR
WATER SUPPLY

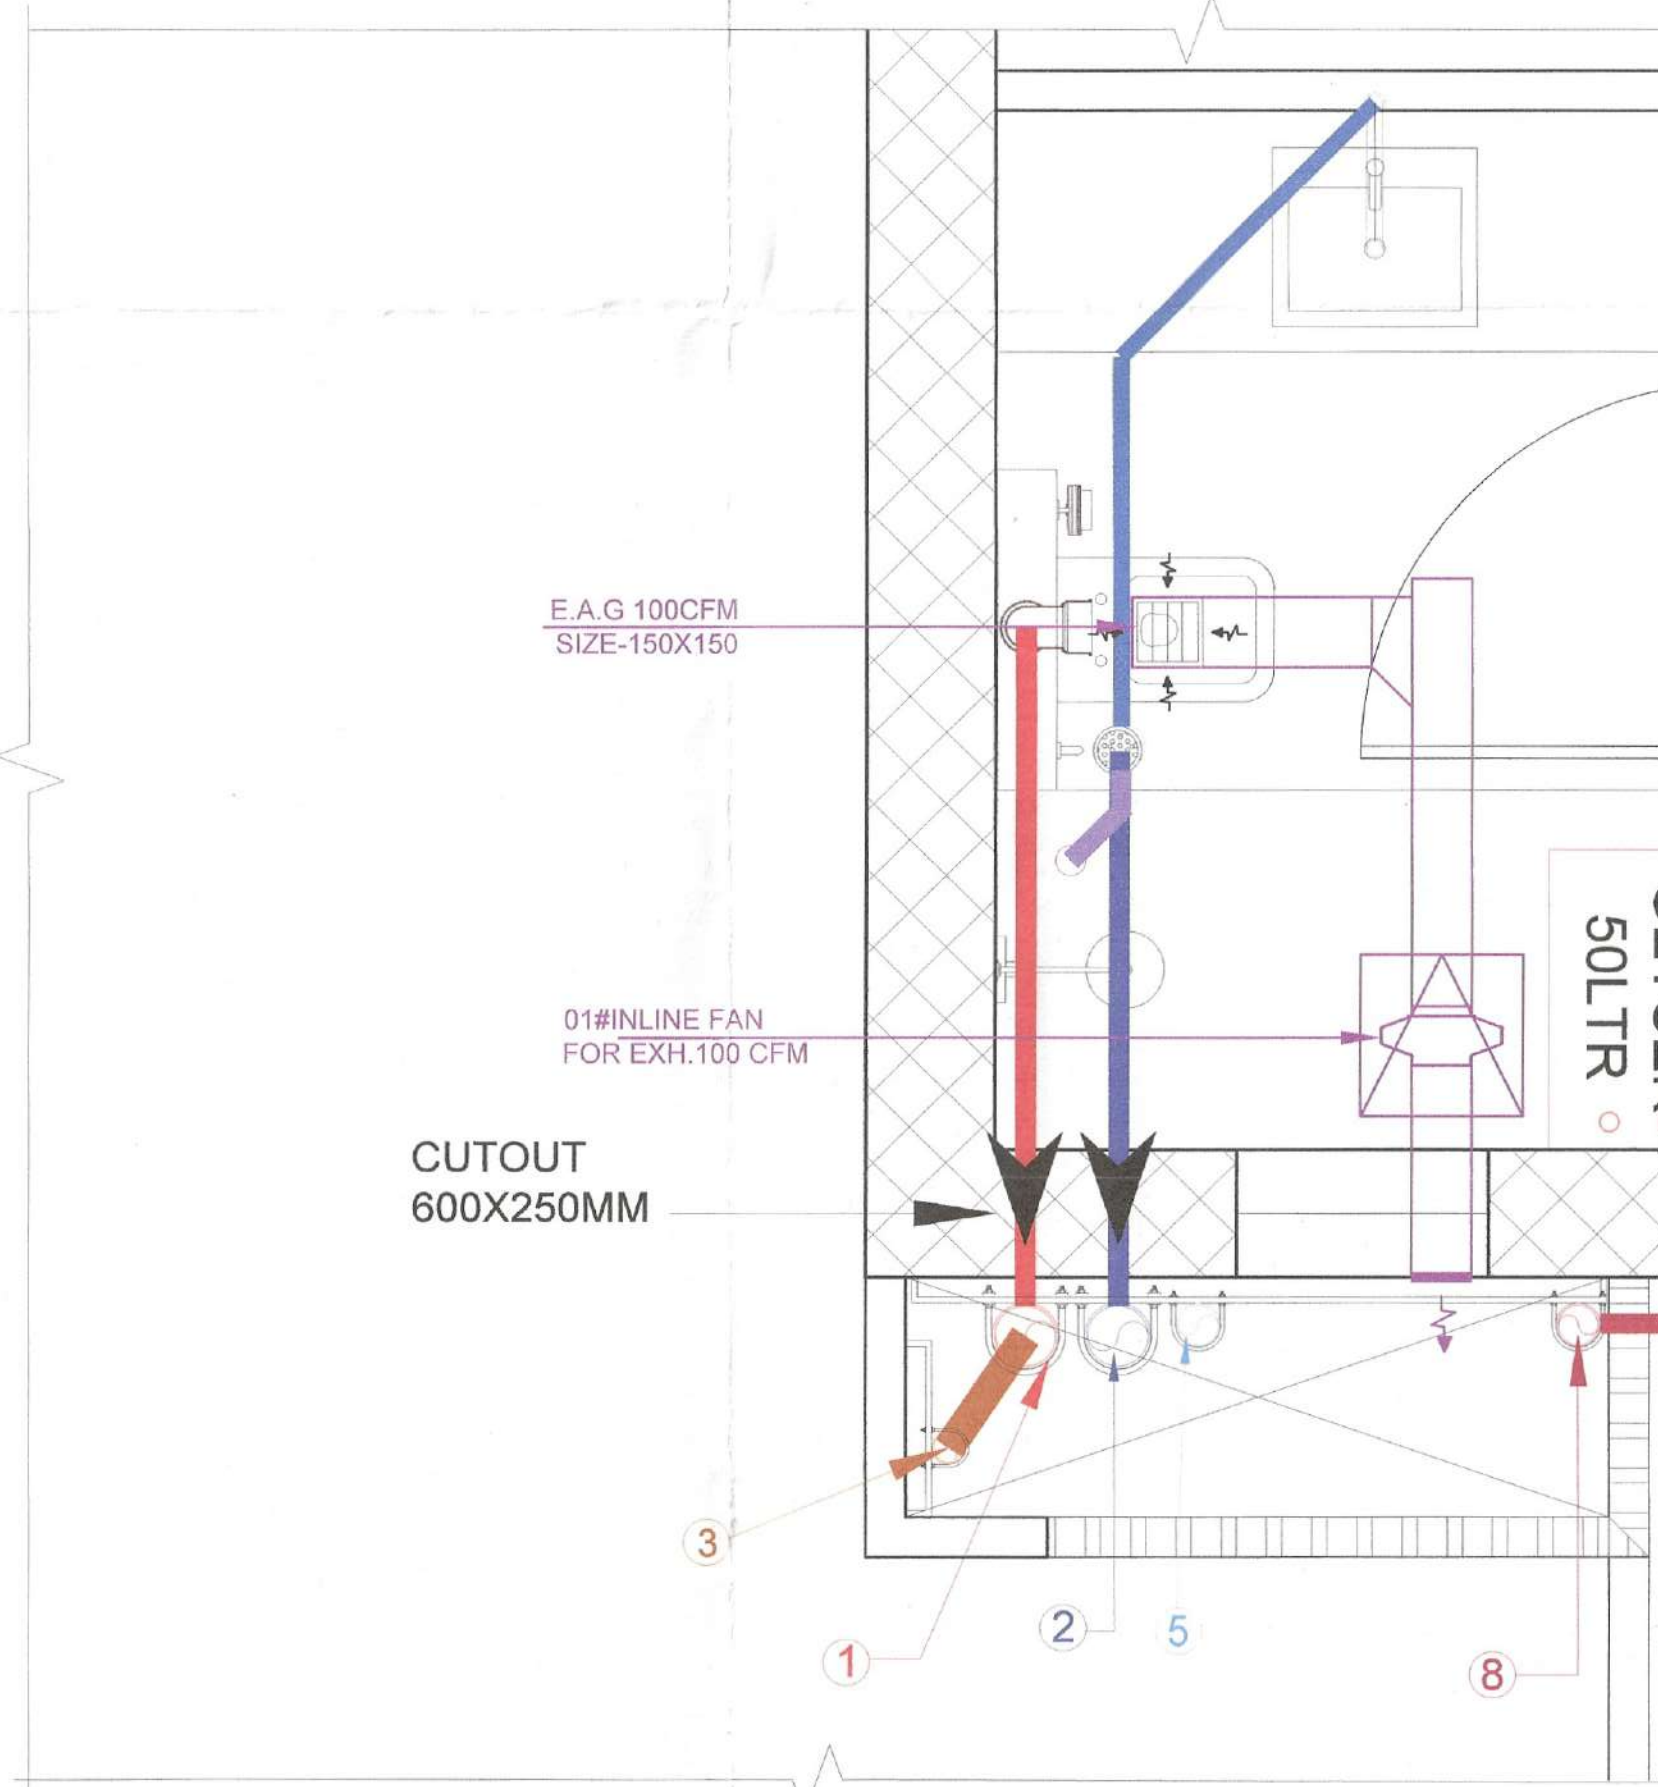


TOILET-T3 DETAIL FOR
DRAINAGE & VENT SYSTEM

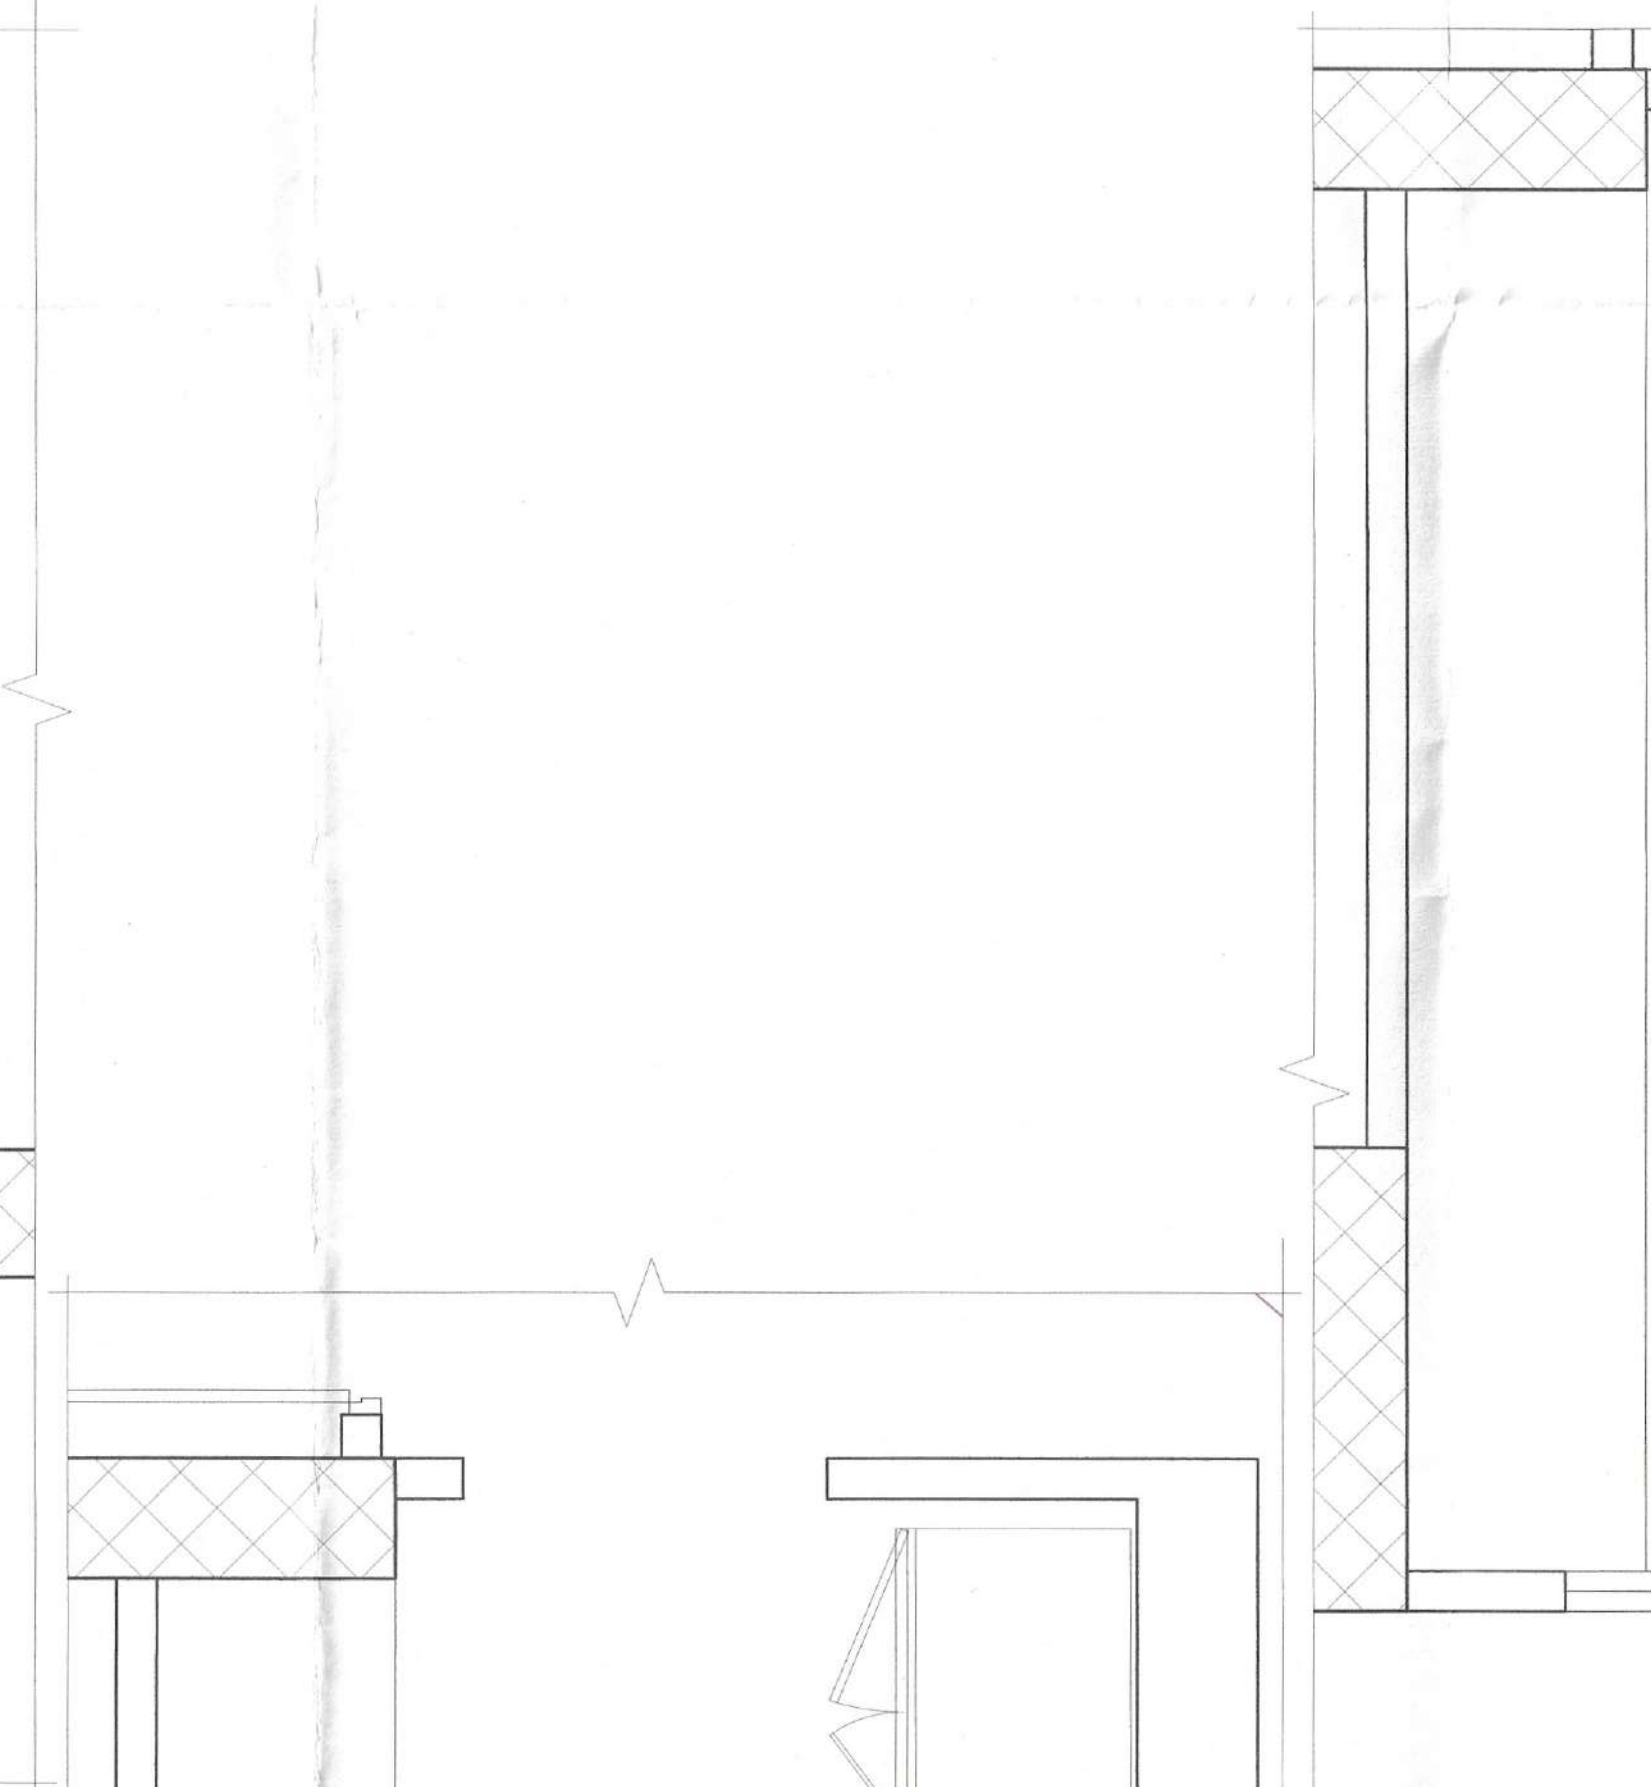

TOILET-T4 DETAIL FOR
WATER SUPPLY

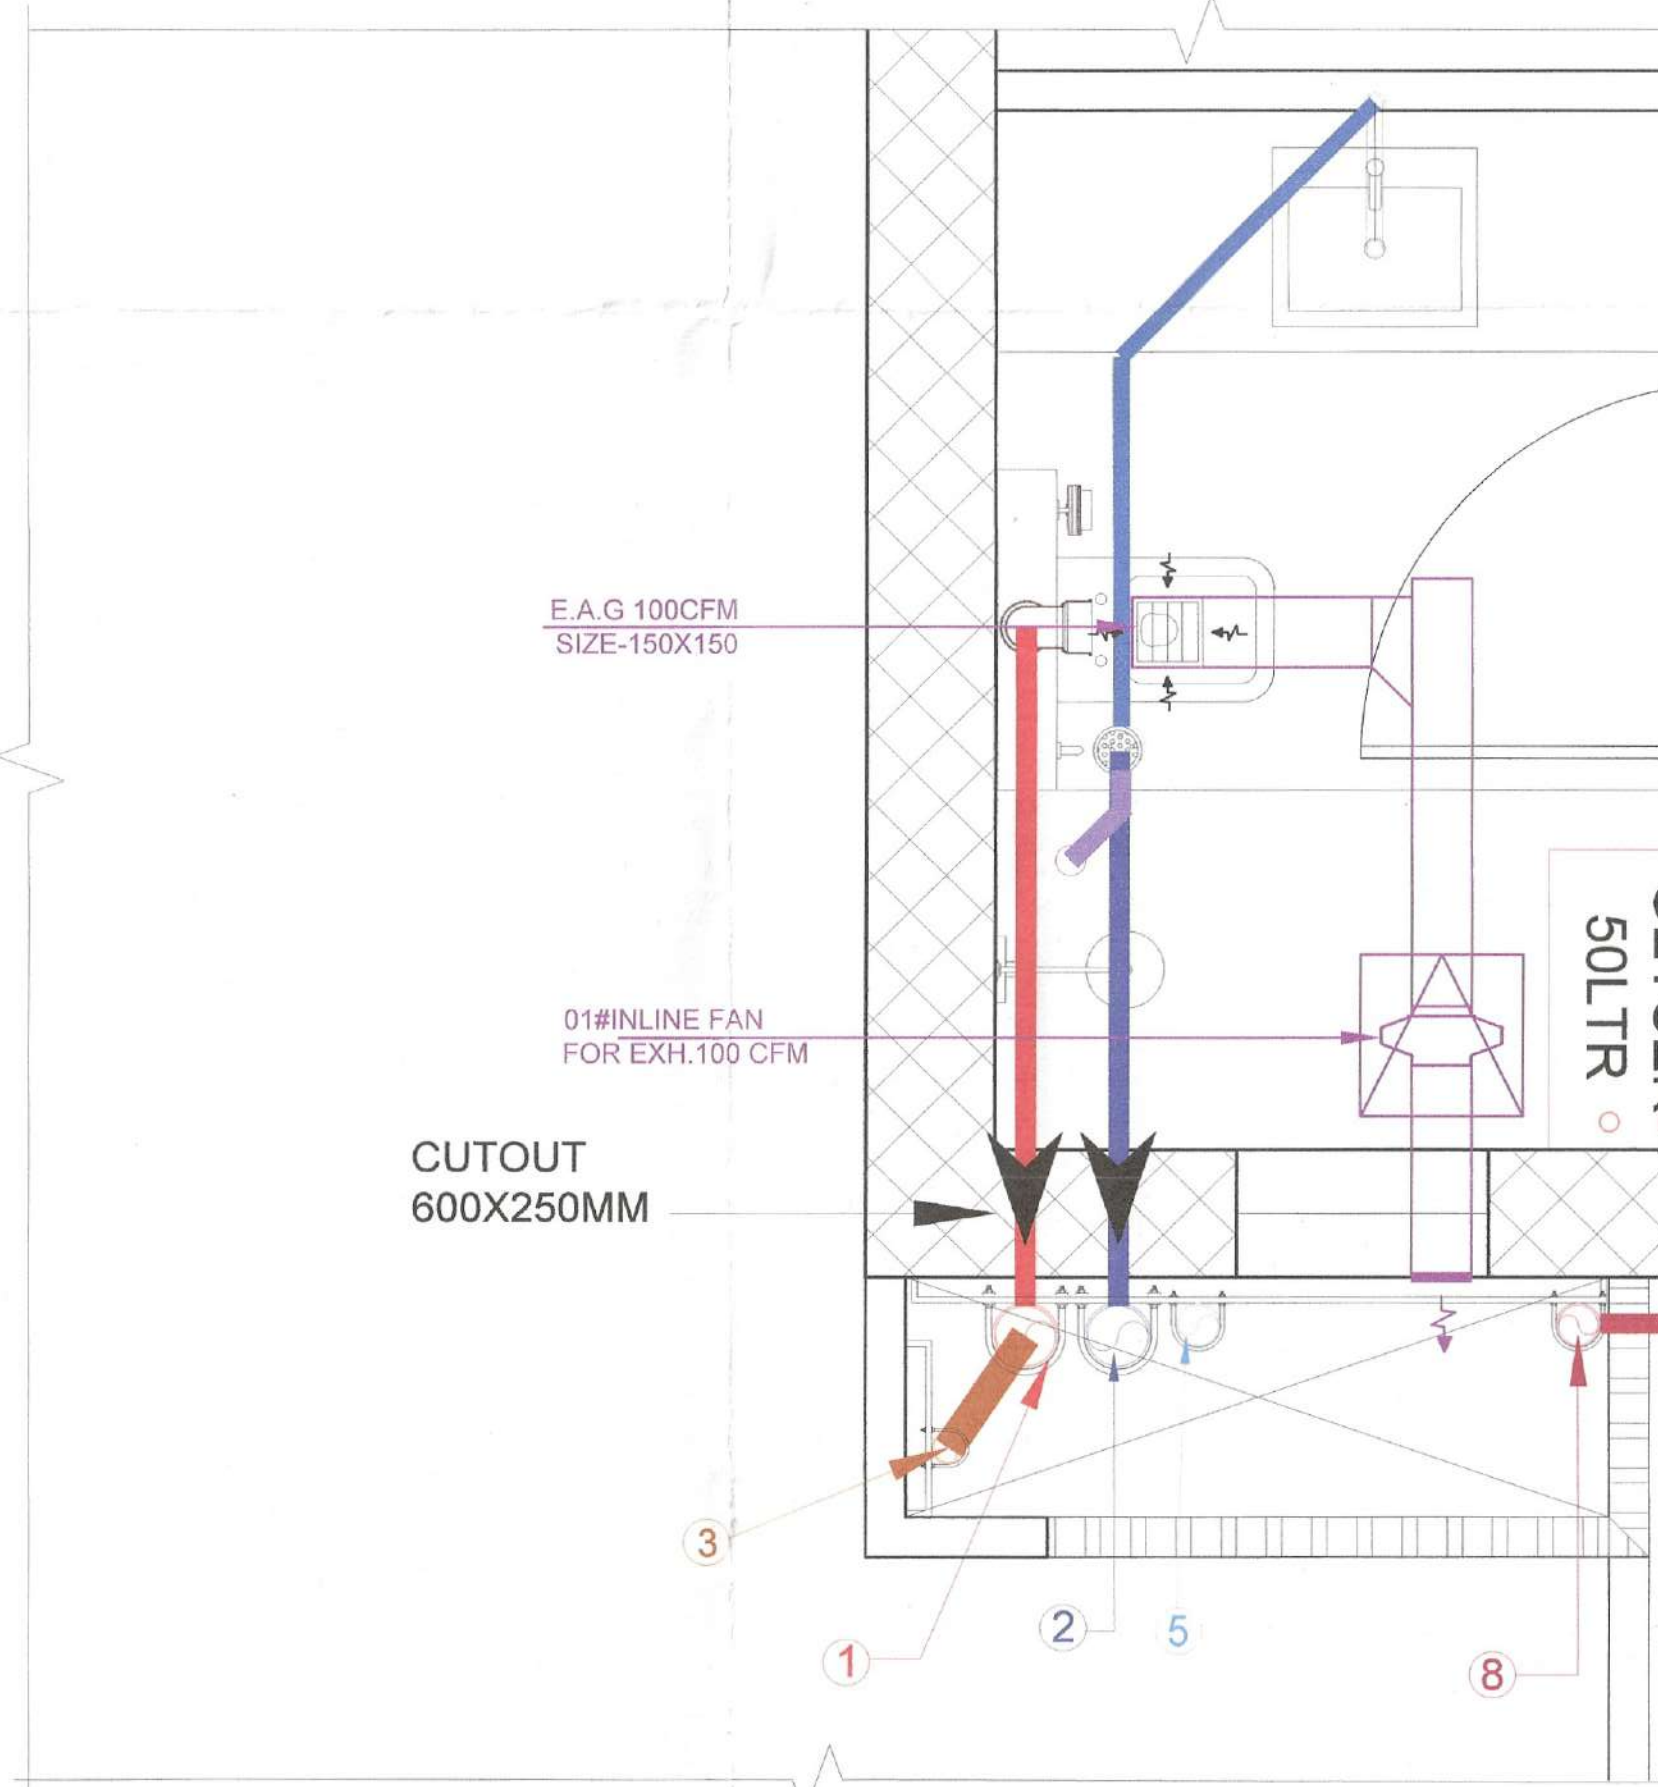


TOILET-T4 DETAIL FOR
DRAINAGE & VENT SYSTEM

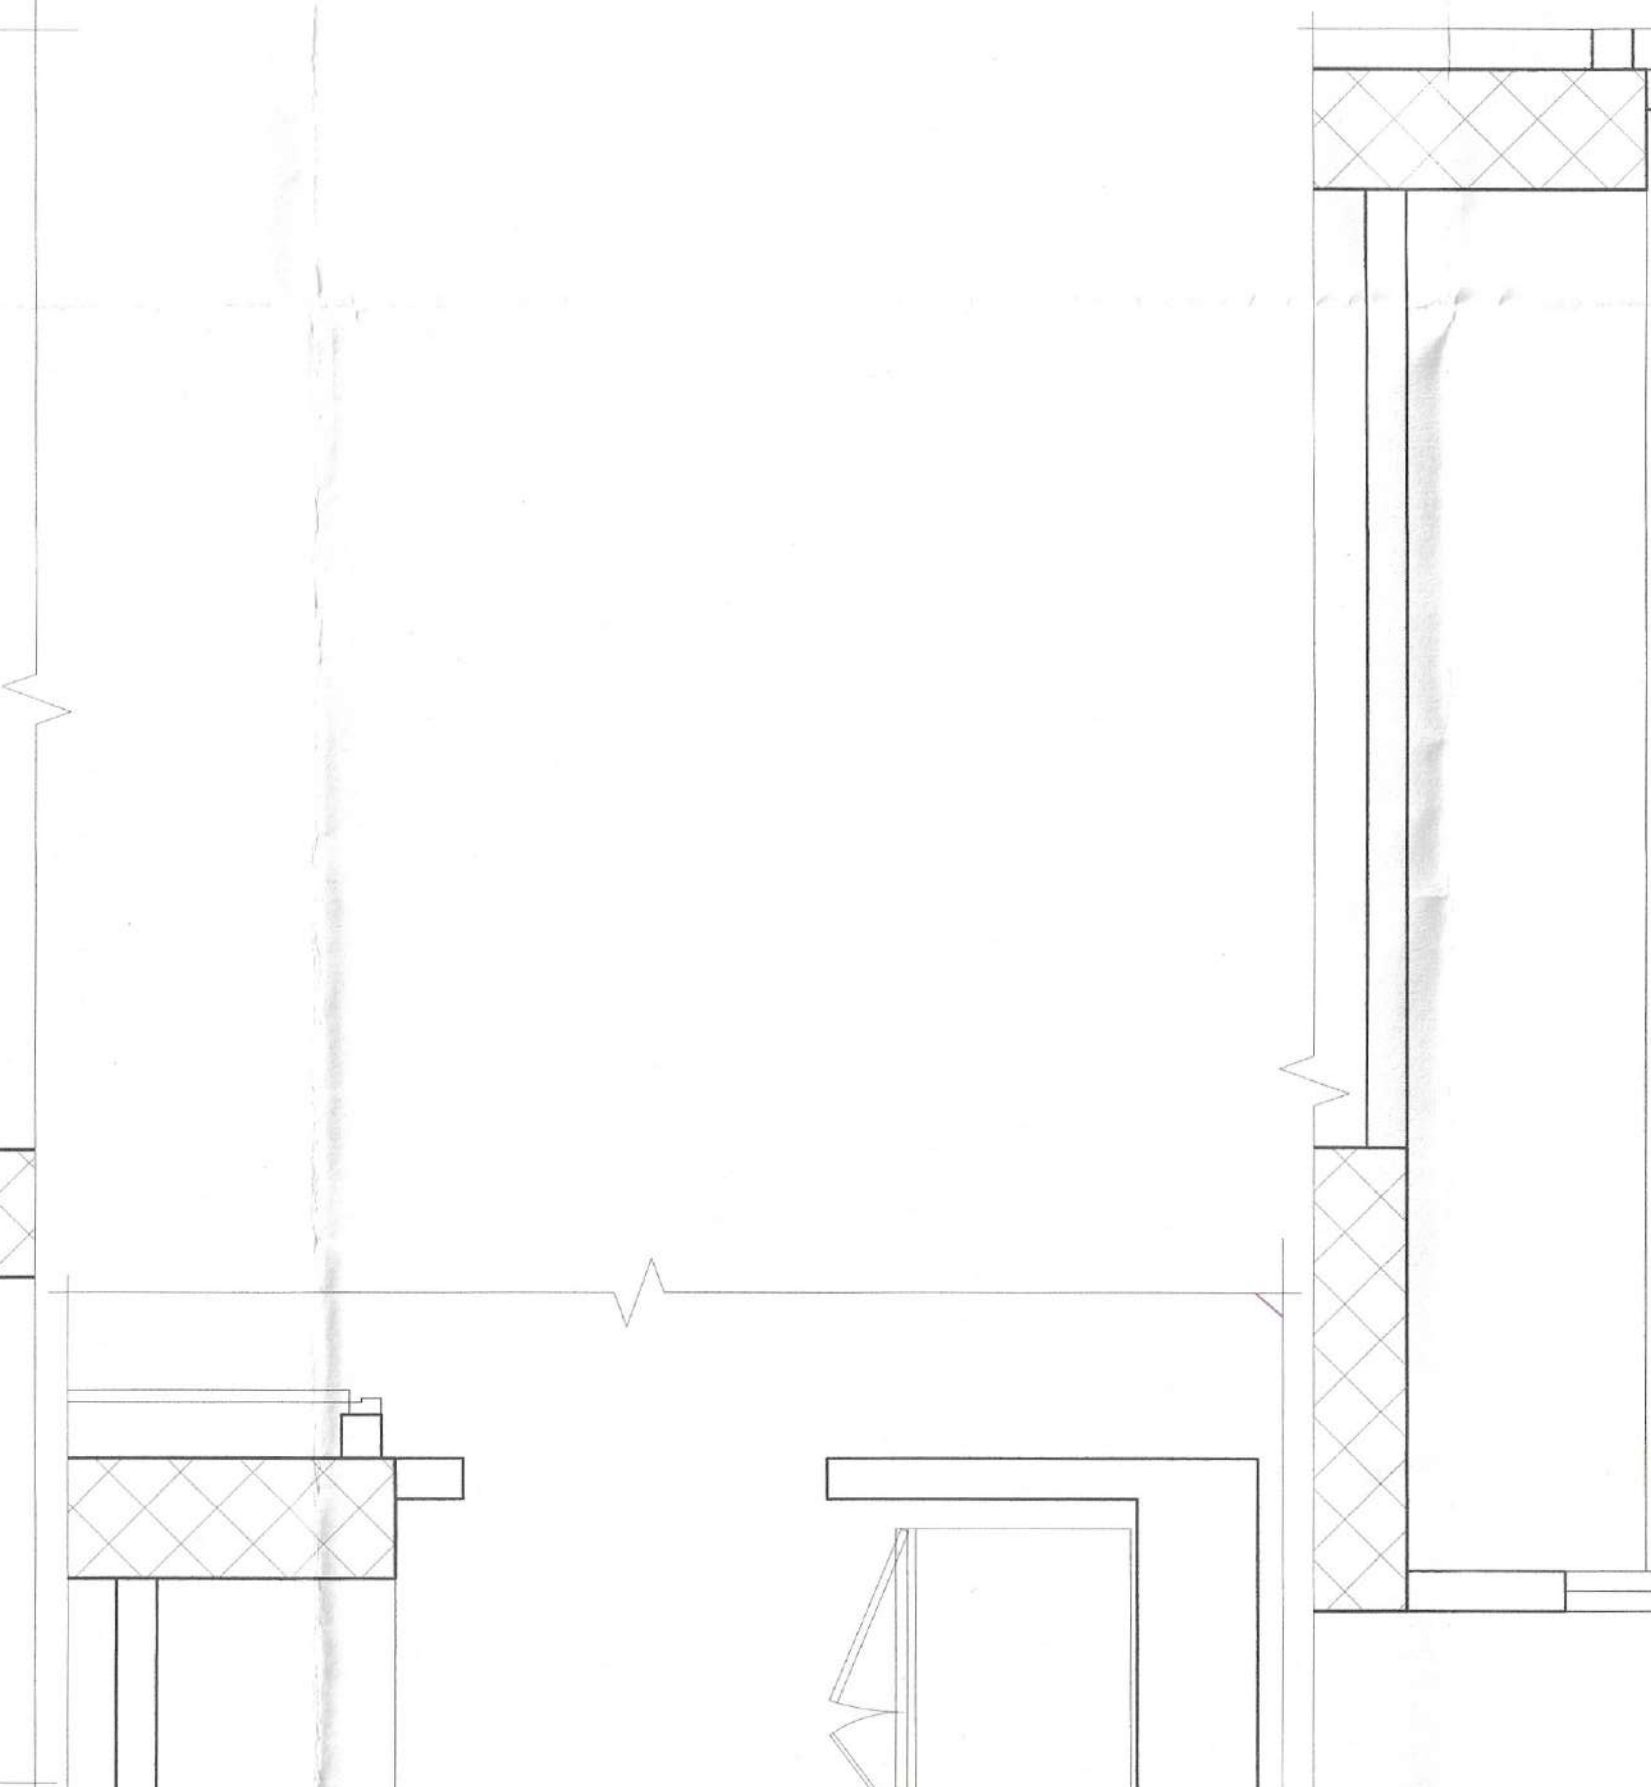

KITCHEN-K1 DETAIL FOR
WATER SUPPLY



KITCHEN DETAIL FOR
DRAINAGE & VENT SYSTEM

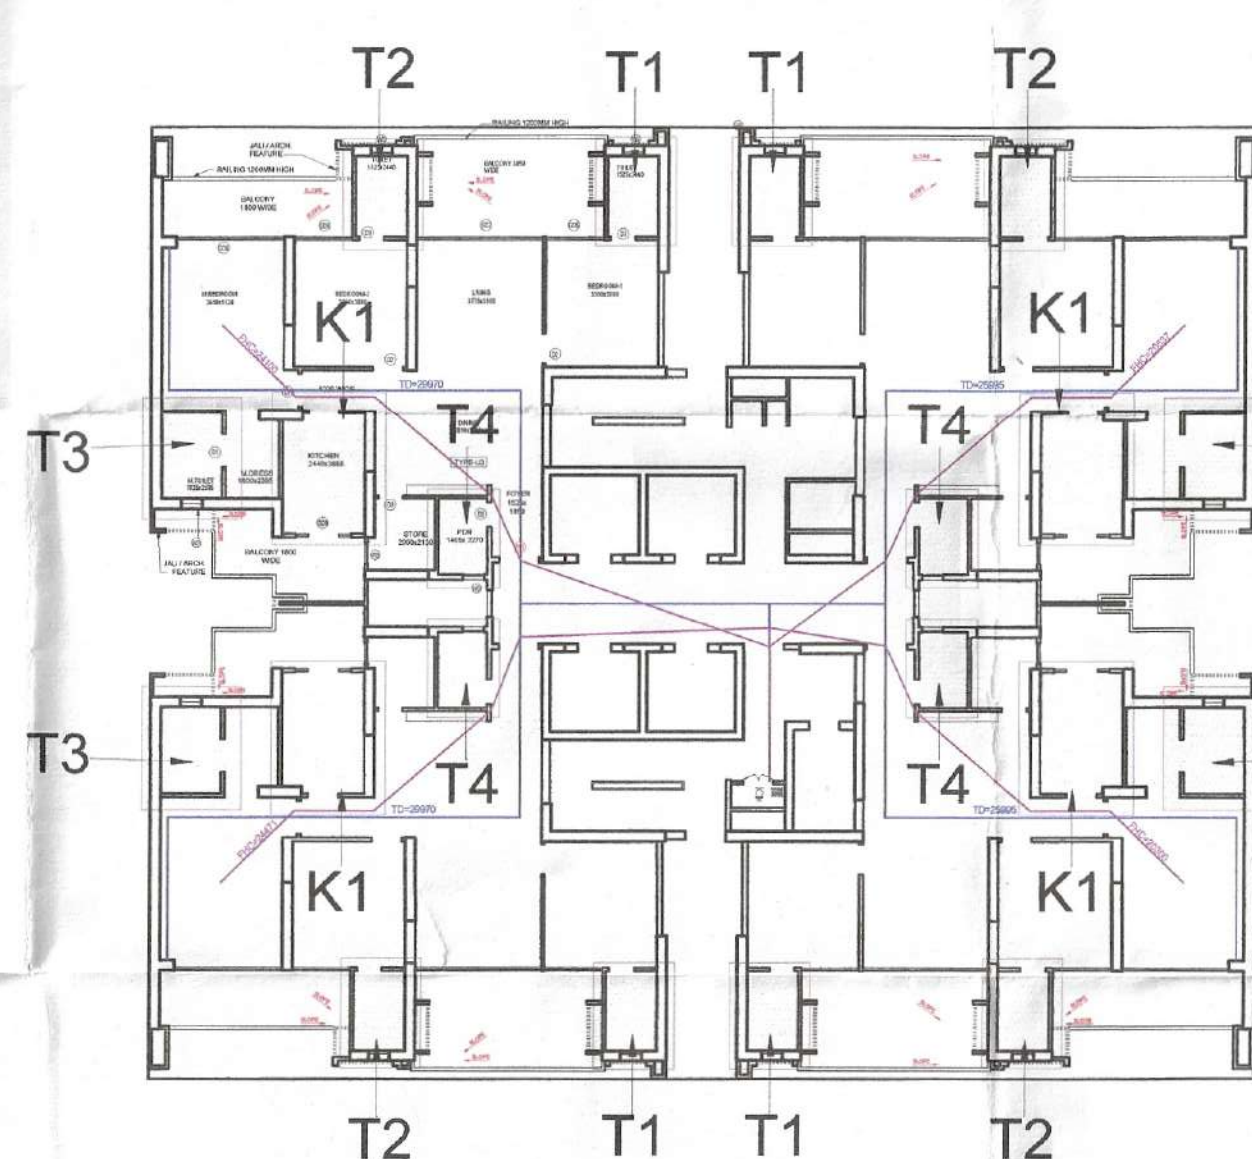

TOILET & KITCHEN DETAILS KEY PLAN

S.NO.	SYMBOLS	DESCRIPTION
1	100 OD SOIL VERTICAL PIPE	100 OD SOIL VERTICAL PIPE
2	100 OD WASTE VERTICAL PIPE	100 OD WASTE VERTICAL PIPE
3	75 OD VENT PIPE VERTICAL PIPE	75 OD VENT PIPE VERTICAL PIPE
4	DOMESTIC WATER VERTICAL PIPE	DOMESTIC WATER VERTICAL PIPE
5	DOMESTIC WATER VERTICAL PIPE	DOMESTIC WATER VERTICAL PIPE
6	FLUSHING WATER VERTICAL PIPE	FLUSHING WATER VERTICAL PIPE
7	DOMESTIC WATER RISER VERTICAL PIPE	DOMESTIC WATER RISER VERTICAL PIPE
8	FLUSHING WATER RISER VERTICAL PIPE	FLUSHING WATER RISER VERTICAL PIPE
9	110 OD BALCONY VERTICAL DRAIN PIPE	110 OD BALCONY VERTICAL DRAIN PIPE
10	110 OD RAIN WATER VERTICAL PIPE	110 OD RAIN WATER VERTICAL PIPE
11	100 OD KITCHEN WASTE VERTICAL PIPE	100 OD KITCHEN WASTE VERTICAL PIPE
12	110 OD BASEMENT DRAIN VERTICAL PIPE	110 OD BASEMENT DRAIN VERTICAL PIPE
13	6" DOOR TRAP	6" DOOR TRAP
14	BALCONY DRAIN	BALCONY DRAIN
15	FLOOR DRAIN	FLOOR DRAIN
16	COP	CLEAN OUT PLUG
17	110 OD SOIL PIPE	110 OD SOIL PIPE
18	110 OD WASTE PIPE	110 OD WASTE PIPE
19	75 OD RAIN WATER PIPE	75 OD RAIN WATER PIPE
20	100 OD KITCHEN WASTE PIPE	100 OD KITCHEN WASTE PIPE
21	DOMESTIC WATER SUPPLY PIPE	DOMESTIC WATER SUPPLY PIPE
22	FLUSHING WATER SUPPLY PIPE	FLUSHING WATER SUPPLY PIPE
23	HOT WATER SUPPLY PIPE	HOT WATER SUPPLY PIPE
24	4" OD WASTE PIPE	4" OD WASTE PIPE
25	50 OD WASTE PIPE	50 OD WASTE PIPE
26	75 OD WASTE PIPE	75 OD WASTE PIPE
27	75 OD VENT PIPE	75 OD VENT PIPE
28	KHURRA	KHURRA
29	CUTOUT SIZE 150mmx150mm	CUTOUT SIZE 150mmx150mm
30	FT & WC	REQ. PLUMBING SHAFT
31	REQ. PLUMBING SHAFT	REQ. LEDGE WALL
32	REQ. LEDGE WALL	

PROJECT:
PROPOSED BUILDING PLANS FOR
RESIDENTIAL COLONY UNDER NEW
INTEGRATED LICENSING
POLICY-2022, AREA MEASURING
20.625 ACRES (LICENSE NO-121 OF
2025 DATED 17.07.2025) IN THE
REVENUE ESTATE OF VILLAGE
SHIKHOPUR IN SECTOR-78,
DISTRICT - GURUGRAM

OWNER:
DVOK BUILDCON LLP
224, 2ND FLOOR, SUNCITY
BUSINESS TOWER, GOLF COURSE
ROAD GURUGRAM, HARYANA

ARCHITECTS:
VASTUKRITI
ARCHITECTURE - INTERIOR - LANDSCAPE
B-402, 2ND FLOOR, SAFDARJUNG
ENCLAVE, NEW DELHI-110029
email: vastukriti@gmail.com
tel: 011-26701242

OWNER'S SIGNATURE:
For DVOK BUILDCON LLP
Designated Partner/Authorized Signatory

ARCHITECT'S SIGNATURE:
ROHIT JAIN
Regn. No. CA/88/11424

DRAWING TITLE:
'REGALIA', 'IMPERIAL', 'ALTAR'
& 'MAJESTIC' TOWERS-
KITCHEN & TOILET DETAILS

DATE: 02.08.2025
SCALE: 1:25 @ A1
DEALT: NEHA

18