




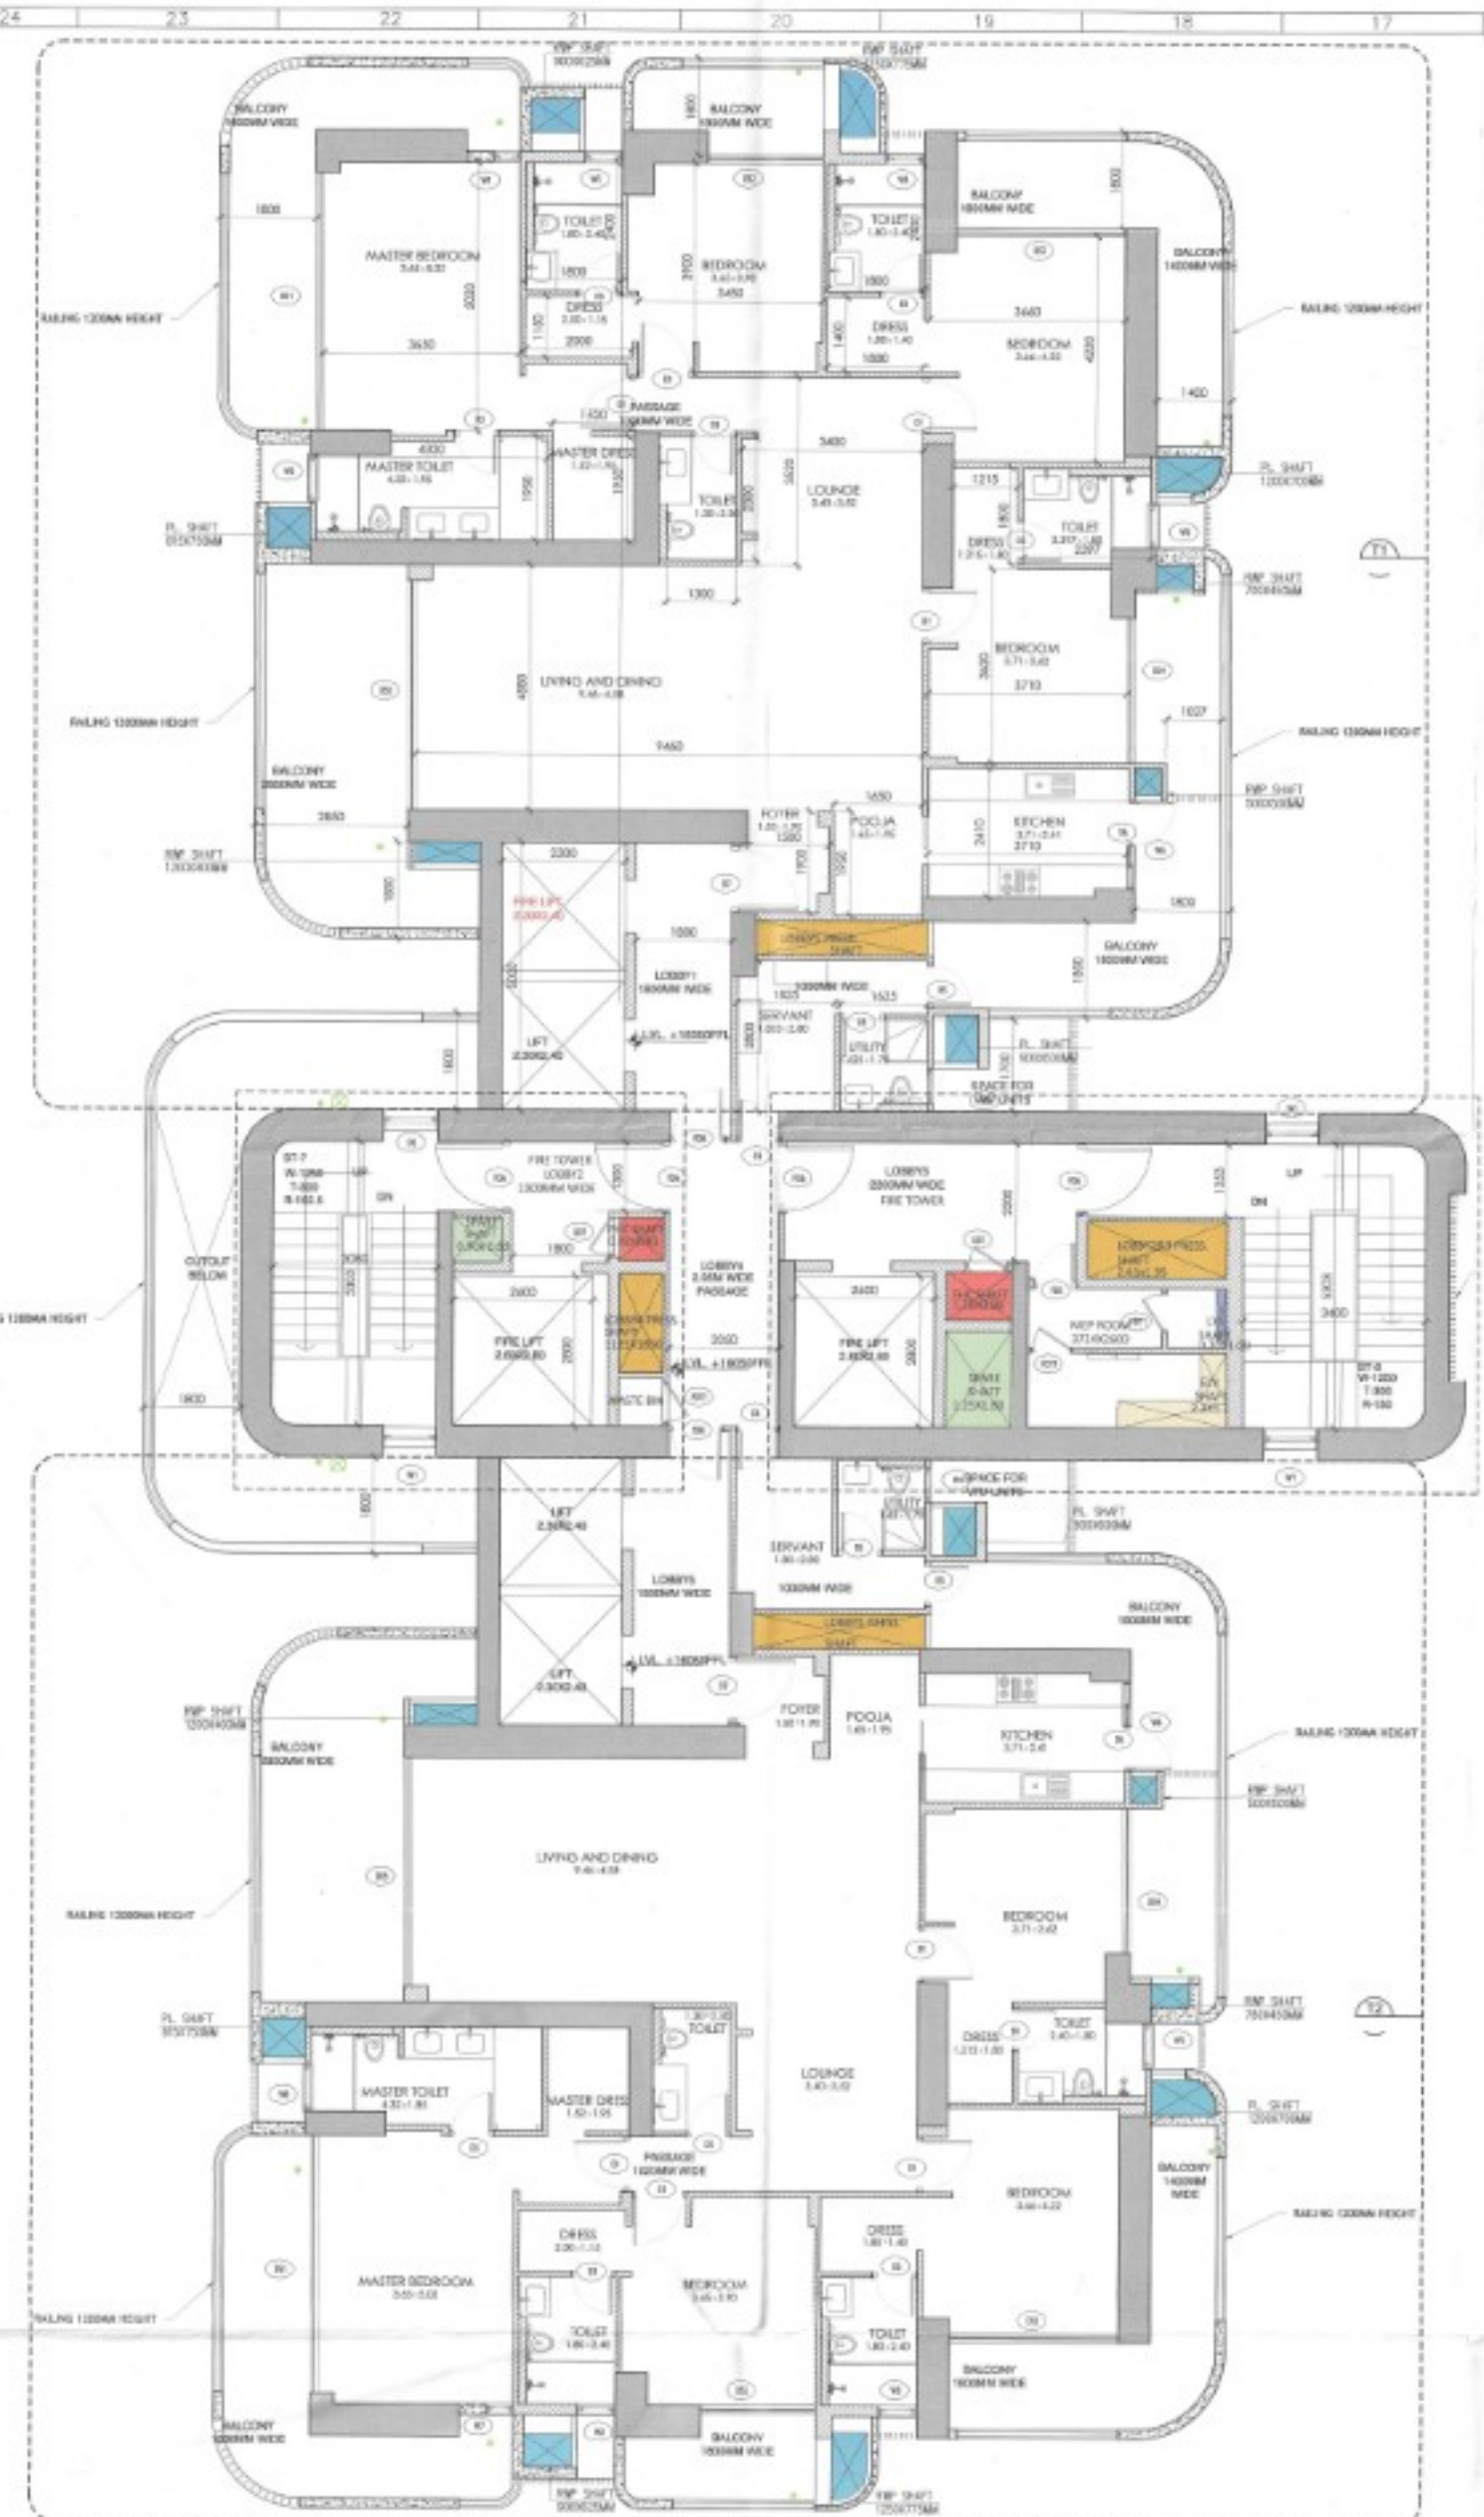

A TOWER B TYPICAL FLOOR AT 3RD TO 12TH, 14TH, 17TH TO 22ND, 25TH TO 30TH, 32ND TO 37TH, 40TH TO 41TH (+17450 FFL)
SCALE: 1/16

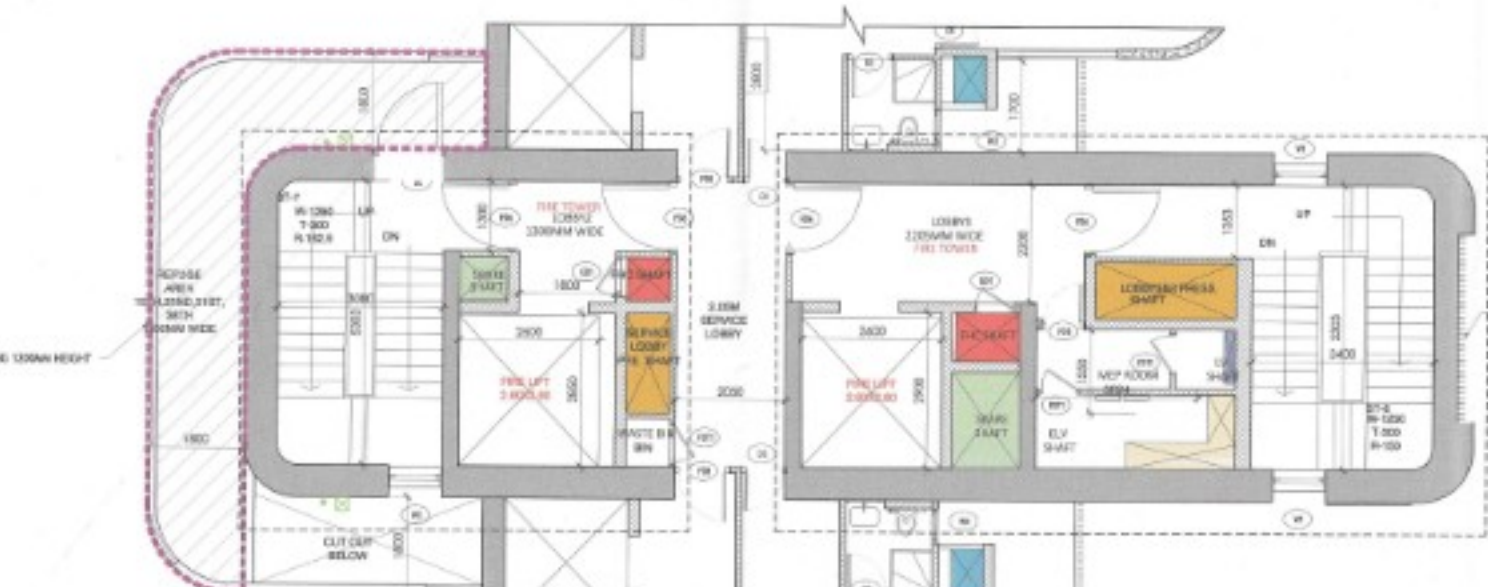

C TOWER B REFUGE FLOOR AT 15TH, 16TH, 23RD, 24TH, 31ST, 32ND, 38TH, 39TH (+42150 FFL)
SCALE: 1/16

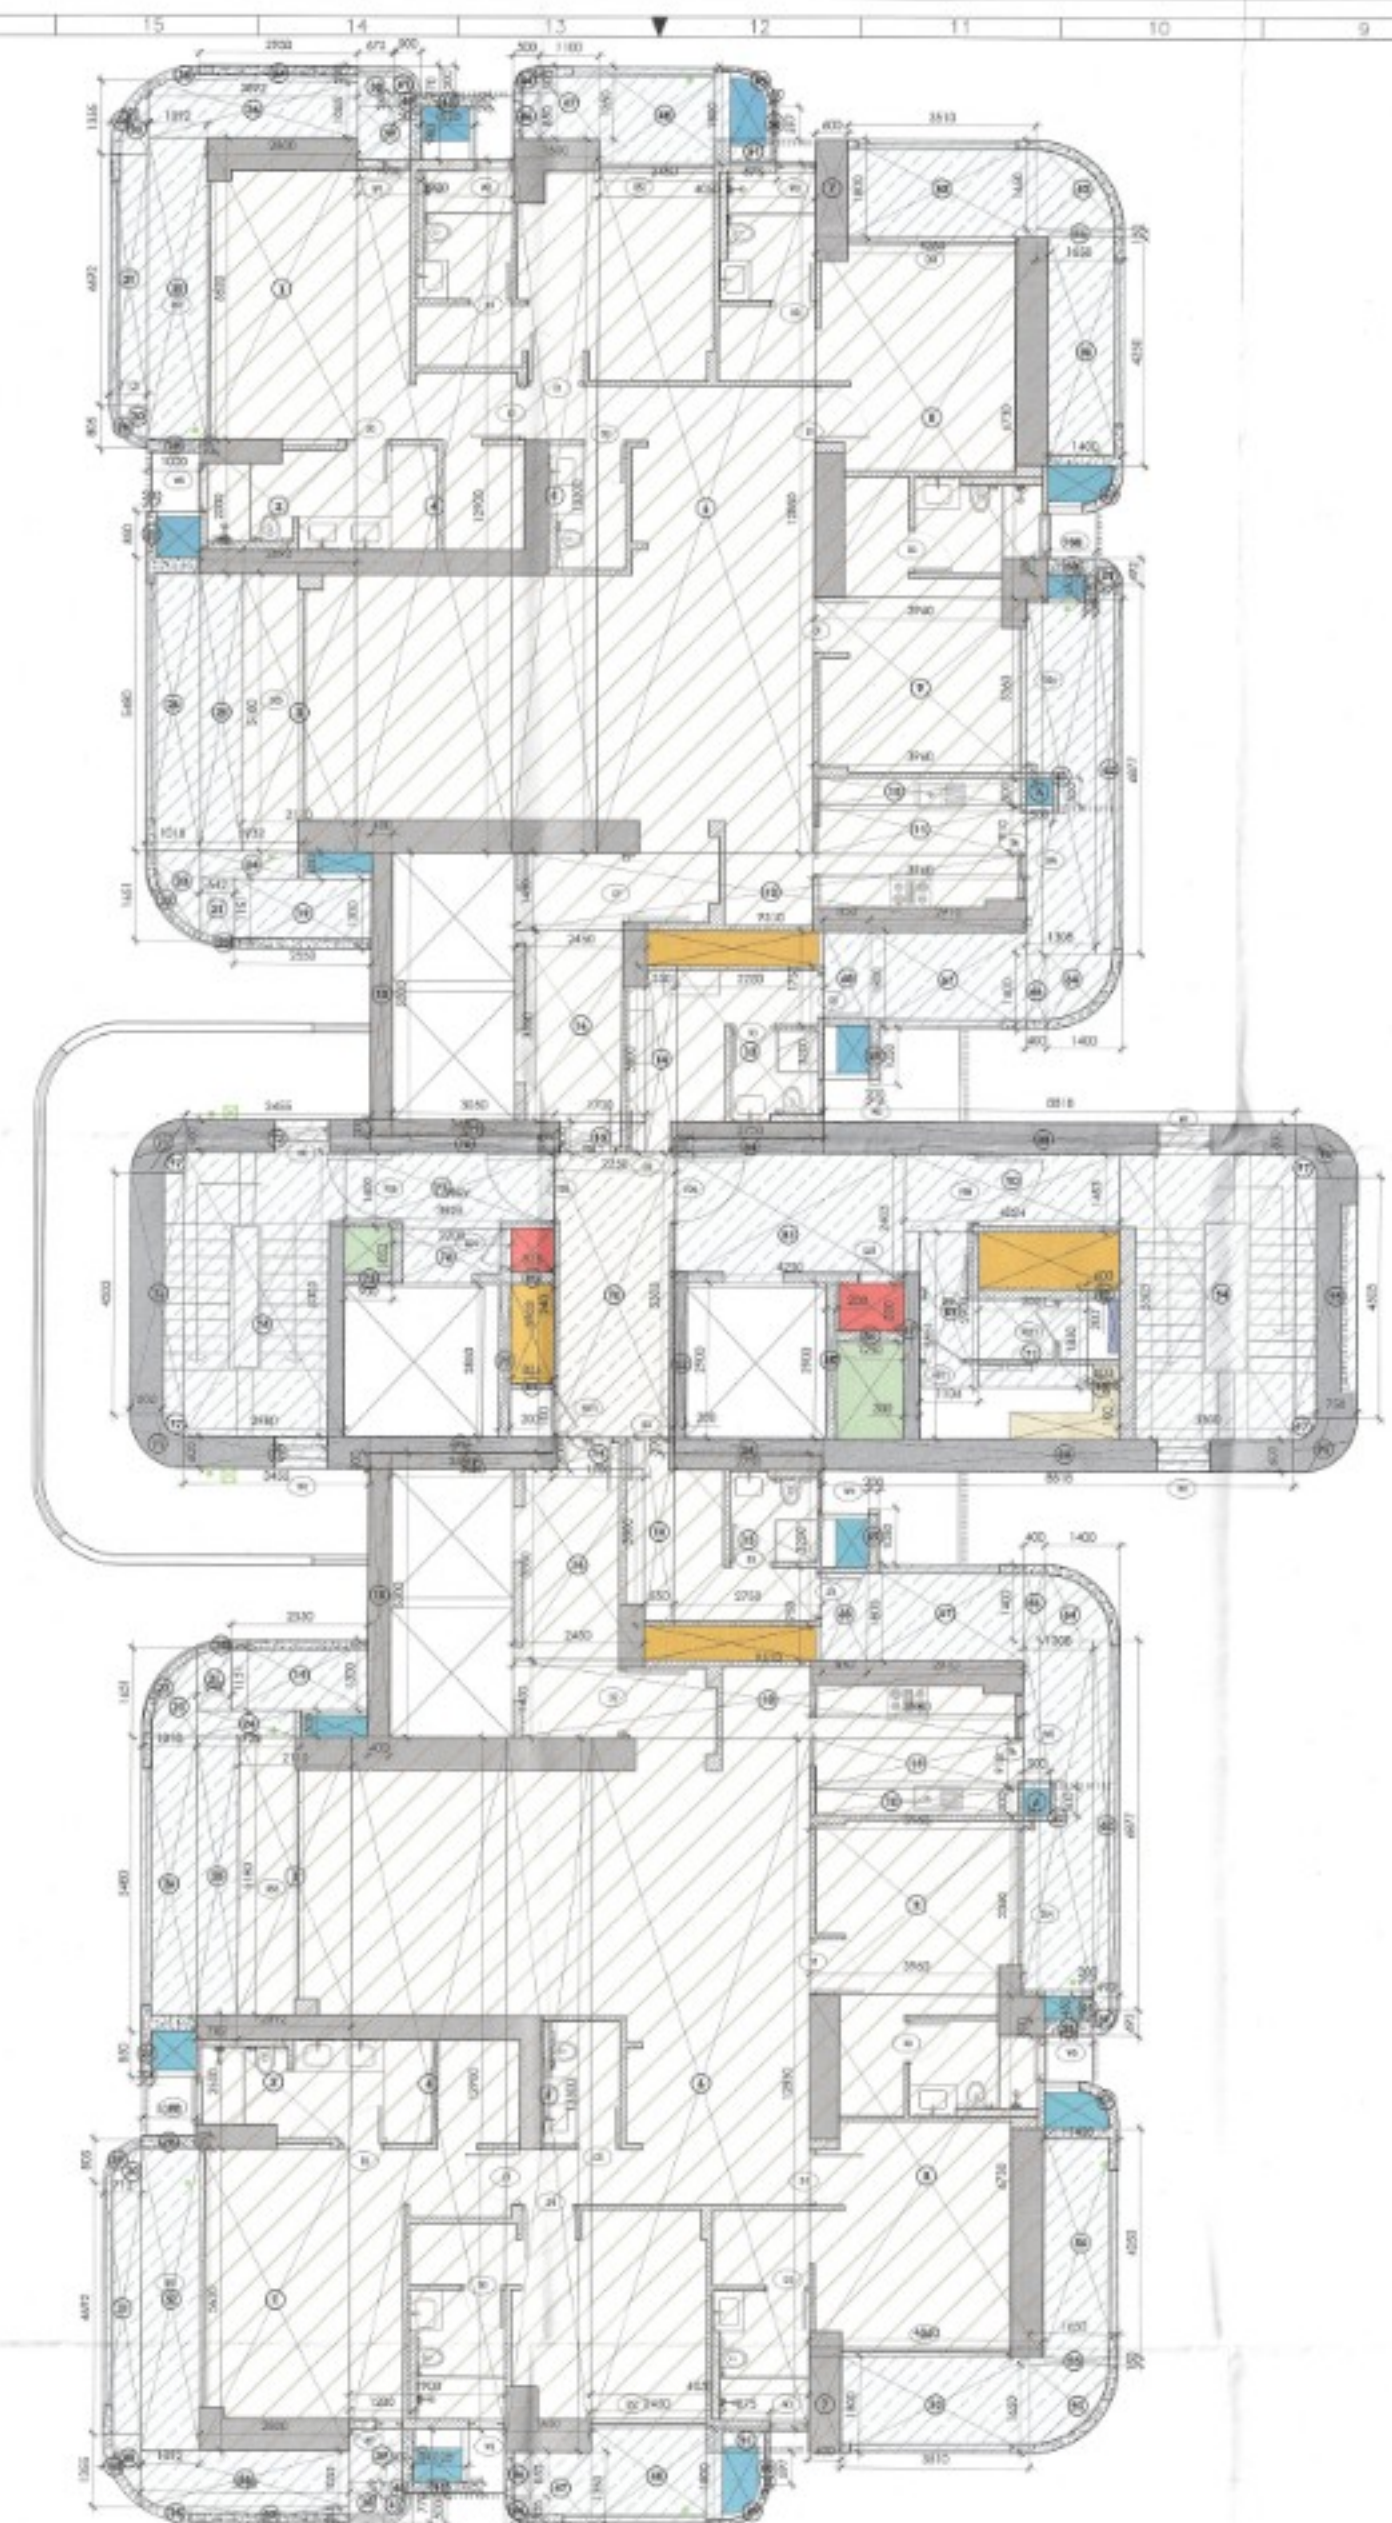

B TOWER B TYPICAL FLOOR FAR NON-FAR OVERLAPPED PLAN
SCALE: 1/16



D TOWER B REFUGE FLOOR FAR NON-FAR OVERLAPPED PLAN
SCALE: 1/16

TOWER B TYPICAL FLOOR REFUGE FLOOR

S. No.	Nos./C	Length (MM)	Width (MM)	Area (Sq. M.)
T1/T2	1	2.800	5.620	15.74
2	1	2.892	2.500	7.23
3	1	2.110	5.160	10.93
4	1	2.900	12.900	37.41
5	1	1.600	13.300	21.28
6	1	4.050	12.850	52.04
7	1	0.600	1.800	1.08
8	1	4.360	6.730	29.34
9	1	3.900	3.300	13.31
10	1	3.960	0.500	1.98
11	1	3.960	0.910	3.60
12	1	0.510	1.450	0.74
13	1	2.750	3.200	8.80
14	1	0.550	3.500	1.93
15	1	1.700	0.800	1.36
16	1	2.450	3.550	8.70
17	1	3.950	0.300	1.18
18	1	0.400	5.300	2.12
FAR (UNIT)				231.207

TOWER B TYPICAL FLOOR REFUGE FLOOR

S. No.	ANGLE	RADIUS	NOS.	Area (Sq. M.)
41	90	0.5	1	0.196
44	90	0.5	1	0.196
53	90	1.85	1	2.137
59	90	0.492	1	0.190
64	90	1.4	1	1.530
TOTAL NON-FAR AREA (B)				4.268

TOWER B TYPICAL FLOOR REFUGE FLOOR

S. No.	Nos./C	Length (MM)	Width (MM)	Area (Sq. M.)
T1/T2	1	2.800	5.620	15.74
19	1	2.450	1.300	3.18
20	1	AS PER POLYLINE		0.00
21	1	0.642	1.151	0.74
22	1	AS PER POLYLINE		0.39
23	0.5	1.018	1.551	0.84
24	1	1.932	0.500	0.97
25	1	0.782	5.190	4.05
26	1	1.018	5.480	5.58
27	1	0.200	0.800	0.17
28	1	1.000	0.200	0.20
29	1	AS PER POLYLINE		0.15
30	0.5	0.713	0.806	0.29
31	1	0.713	4.054	3.35
32	1	1.092	5.620	6.14
33	0.5	0.708	1.300	0.46
34	1	AS PER POLYLINE		0.19
35	1	AS PER POLYLINE		0.16
36	1	3.862	1.055	4.11
37	1	2.960	0.266	0.87
38	1	0.675	0.770	0.52
39	1	1.200	0.980	1.18
40	1	0.500	0.269	0.13
43	1	1.025	0.200	0.21
46	1	0.950	0.43	0.41
47	1	1.100	1.550	1.49
48	1	2.450	1.800	4.41
49	1	AS PER POLYLINE		0.12
50	1	0.100	0.597	0.06
51	1	0.875	0.400	0.35
52	1	3.510	1.900	6.67
55	1	1.650	0.150	0.25
56	1	1.400	4.250	5.95
57	1	AS PER POLYLINE		0.20
58	1	0.908	0.300	0.27
61	1	0.200	0.400	0.09
62	1	0.462	6.877	3.16
63	1	1.308	6.620	8.65
66	1	0.400	1.400	0.56
67	1	2.010	1.800	3.62
68	1	0.850	1.750	1.49
69	1	0.200	1.050	0.21
TOTAL (A)				73.482
NON FAR (BALCONY)(A-B-C)				77.666

TOWER B TYPICAL FLOOR

S. No.	Nos./C	Length (MM)	Width (MM)	Area (Sq. M.)
70	1	2.250	5.300	11.93
FAR				11.932

TOWER B TYPICAL FLOOR

S. No.	ANGLE	RADIUS	NOS.	Area (Sq. M.)
97	90	0.4	4	0.502
TOTAL NON-FAR AREA (B)				0.502

TOWER B REFUGE

S. No.	Nos./C	Length (MM)	Width (MM)	Area (Sq. M.)
1	1	3.445	1.800	6.22
2	1	AS PER POLYLINE		0.40
3	1	1.800	5.678	10.22
4	1	AS PER POLYLINE		2.30
NON FAR (REFUGE)				26.259

TOWER B TYPICAL FLOOR

S. No.	Nos./C	Length (MM)	Width (MM)	Area (Sq. M.)
71	2	AS PER POLYLINE		1.32
72	2	3.455	0.500	4.15
73	1	1.000	4.500	4.50
74	1	2.960	5.300	15.80
75	1	0.900	0.200	0.18
76	1	1.900	1.052	2.00
77	1	3.925	1.400	5.50
78	2	3.450	0.300	2.07
79	1	0.200	2.850	0.57
80	1	1.125	0.240	0.27
81	1	1.125	0.100	0.11
82	1	0.200	2.900	0.58
83	1	4.250	2.403	10.21
84	2	2.750	0.300	1.65
86	1	0.200	2.900	0.58
86	1	1.250	0.200	0.25
87	1	0.300	3.851	1.16
88	2	8.818	0.600	10.58
89	1	1.104	2.900	3.20
90	1	4.024	1.453	5.85
91	1	2.021	1.850	3.74
92	1	0.600	0.200	0.12
93	1	0.600	0.100	0.06
94	1	3.300	5.303	17.50
95	1	1.190	4.503	5.38
96	2	AS PER POLYLINE		1.63
NON FAR				99.250

TOWER B

DOOR ID	WIDTH	HEIGHT	FINISH	OPENING
D01	800	2000	2800	0
D02	2000	2800	2800	0
D03	2000	2800	2800	0
LEGEND	
	UTC BOUNDED
	UTBBOX - LINE TOO BOUNDED
	LINE
	UTBBOX - LINE
	GROUND OVERLINE
	PAVED AREA
	SHOULDER AREA