
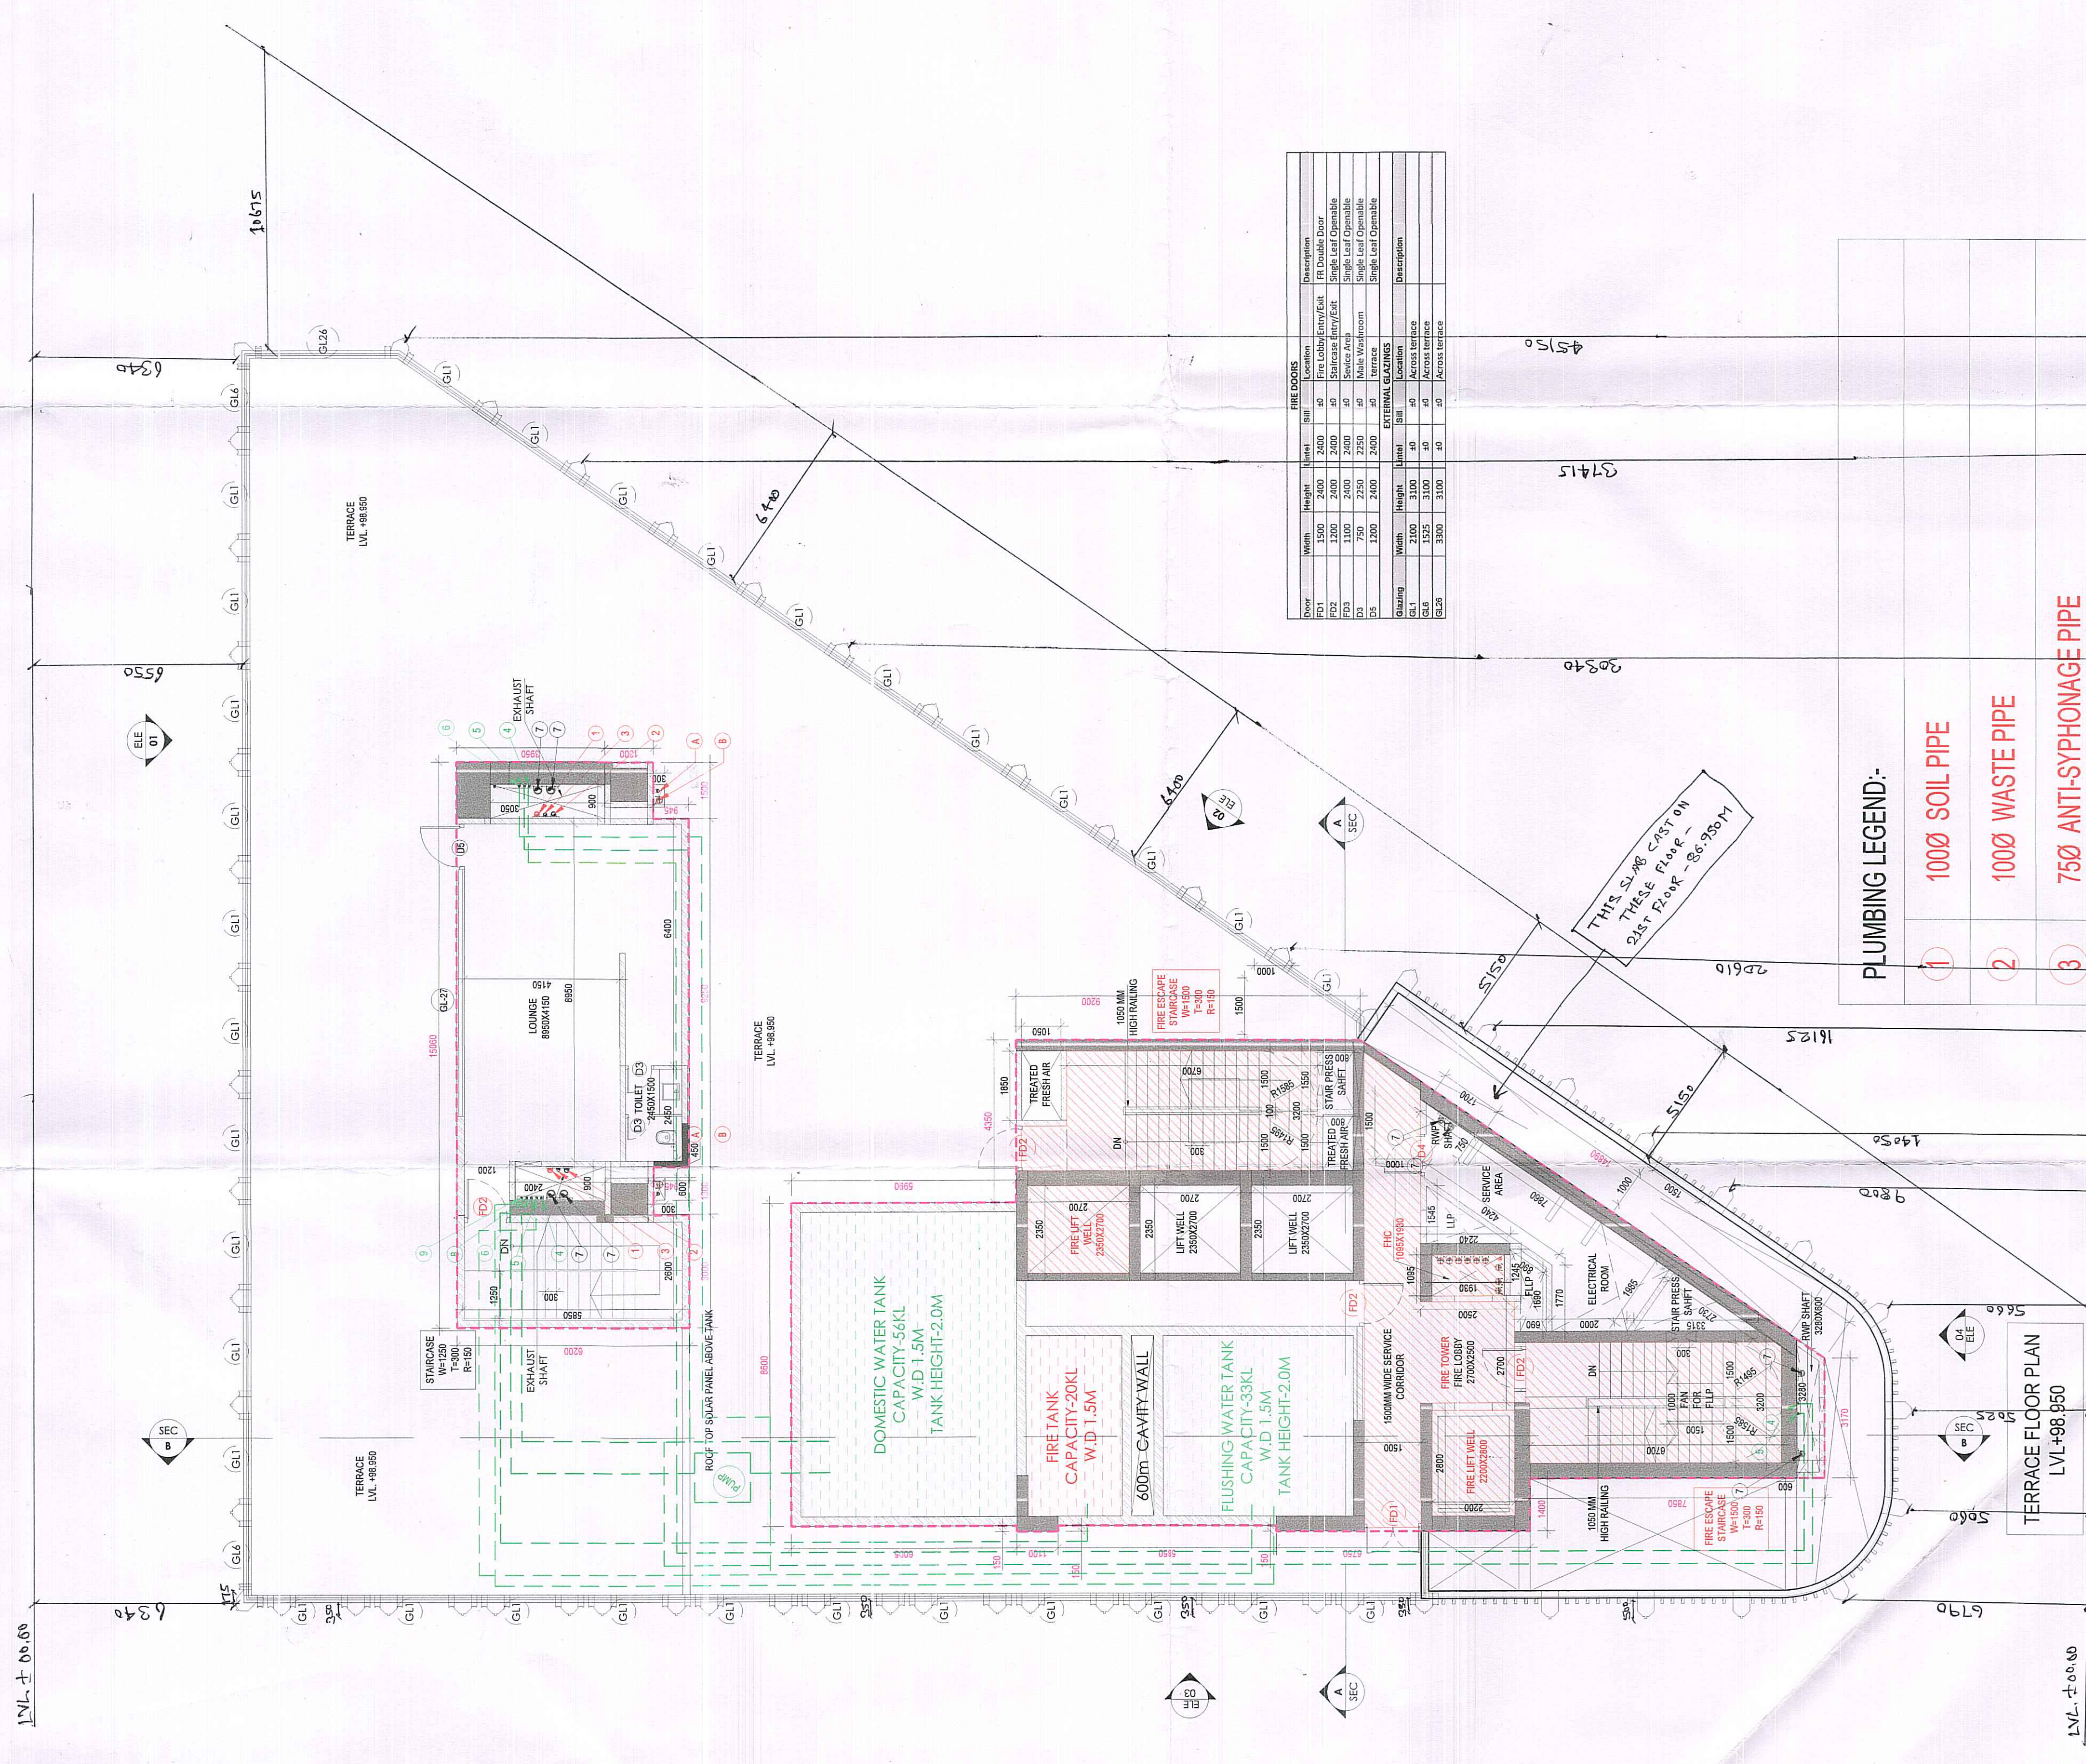


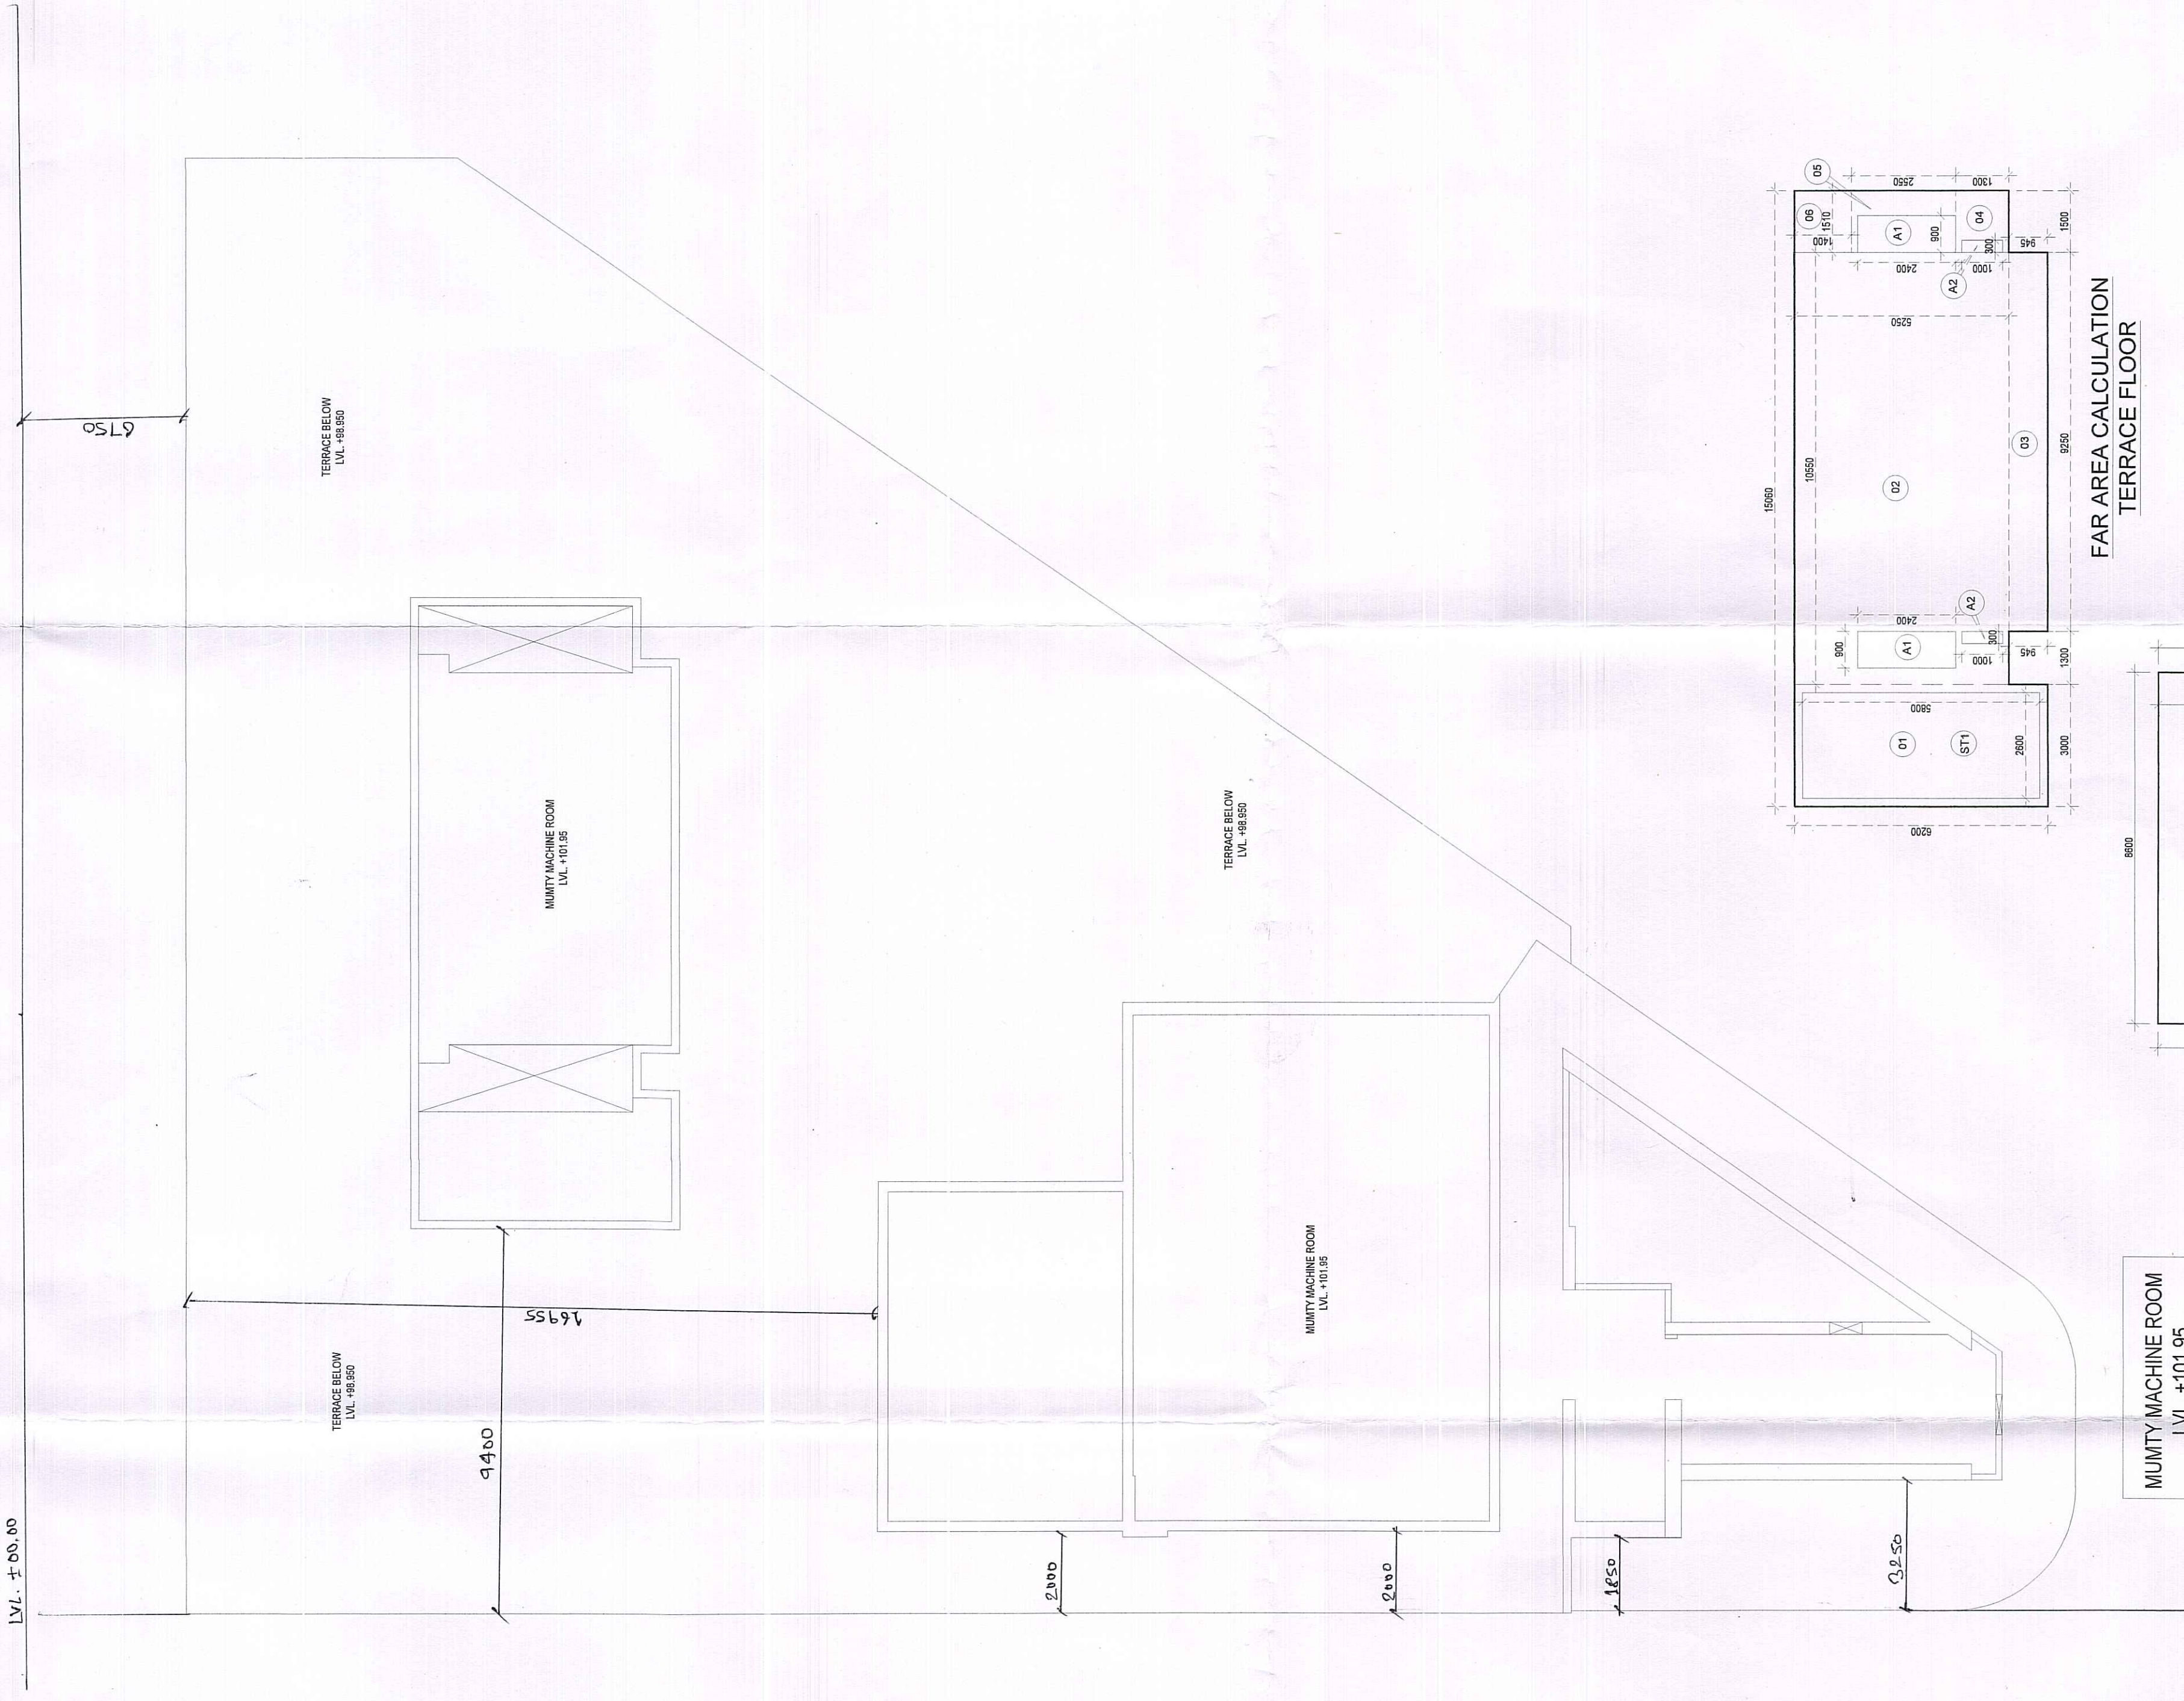

PLUMBING LEGEND:-

1	1000 SOIL PIPE
2	1000 WASTE PIPE
3	750 ANTI-SIPHONAGE PIPE
4	DOMESTIC WATER SUPPLY PIPE DOWN-TAKE TOP 4 FLOOR
5	DOMESTIC WATER SUPPLY PIPE DOWN-TAKE
6	FLUSHING WATER SUPPLY PIPE DOWN-TAKE
7	1500 RAIN WATER PIPE
8	DOMESTIC WATER SUPPLY RISER
9	FLUSHING WATER SUPPLY RISER
10	1500 RAIN WATER PIPE FOR BALCONY
COP	CLEAN OUT PLUG
FT	FLOOR TRAP WITH (1500 SLEEVE OR 150X150MM CUTOUT)
FD	FLOOR DRAIN WITH (1250 SLEEVE OR 125X125MM CUTOUT)
WC	WC DROP WITH (1500 SLEEVE OR 150X150MM CUTOUT)

S No	FIRE FIGHTING LEGEND:-
(A)	1500 M.S FIRE HYDRANT RISER
(B)	800 M.S DRAIN PIPE
(C)	1500 M.S SPRINKLER RISER
Ca	1500 M.S SPRINKLER RISER
FHC	FIRE HOSE CABINET

Note:-
ALL FLOOR MECHANICAL VENTILATED LIGHTED & 100% POWER BACKUP. AIR CONDITIONING SYSTEM IS BEING PROVIDED. DG POWER BACKUP IS BEING PROVIDED. TOILET ARE MECHANICAL VENTILATED. ALL LIFTS SHALL HAVE POWER BACKUP. ALL ELECTRICAL INSTALLATION SHALL BE AS PER PROVISION OF RELEVANT CODE. FIRE FIGHTING SAFETY PROVISIONS WILL BE AS PER RELEVANT CODE PROVISIONS. ALL TOILETS ARE MECHANICALLY VENTILATED AS PER RELEVANT CODE. ALL TOILETS ARE VENTILATED AS PER HARYANA BUILDING CODE 2017. BUILDINGS HAS AUTOMATIC SPRINKLER SYSTEM WHEREVER REQUIRED BY RELEVANT CODE. BUILDING WILL BE DESIGNED (STRUCTURES) AS PER RELEVANT IS CODES FOR EARTHQUAKE RESISTANCE. SOLAR PANELS OF REQUIRED CAPACITY SHALL BE PROVIDED AS PER HARE DAZONING NORMS. ALL HANDICAP RAMPS WITH RAILING. ALL FIRE FIGHTING INSTALLATIONS SHALL BE AS PER PROVISION OF RELEVANT CODE. THE RAINWATER HARVESTING SYSTEM SHALL BE PROVIDED AS PER RELEVANT GROUND WATER AUTHORITY NORMS.

PROPOSED BUILDING PLAN OF COMMERCIAL COMPLEX SITE AREA 1.08 ACRES (4843.03 SQM) IN SECTOR 28, GURUGRAM

FAR AREA CALCULATION OF TERRACE FLOOR			
ITEM	NO.	WIDTH	LENGTH
1	1	3.000	1.000
2	1	3.000	1.000
