




THIS OFFICE
DINESH KUMAR
PA(HQ)

MEMBER
BPAC

NOTES

1. THIS DRAWING IS THE PROPERTY OF ARCHITECTS AND IS NOT TO BE USED FOR ANY OTHER PURPOSE THAN FOR WHICH IT WAS ISSUED
2. THIS DRAWING IS NOT TO BE REPRODUCED, TRACED OR COPIED WITHOUT THE PRIOR PERMISSION OF THE ARCHITECTS
3. ALL DIMENSIONS MUST BE VERIFIED IN THE DRAWING & AT SITE BEFORE COMMENCEMENT OF WORK.
4. ONLY WRITTEN DIMENSIONS ARE TO BE FOLLOWED, DRG. IS NOT TO BE SCALED
5. ANY DISCREPANCIES FOUND IN THE DRAWING SHALL BE BROUGHT TO THE NOTICE OF THE ARCHITECT IMMEDIATELY BEFORE EXECUTION.

KEY PLAN

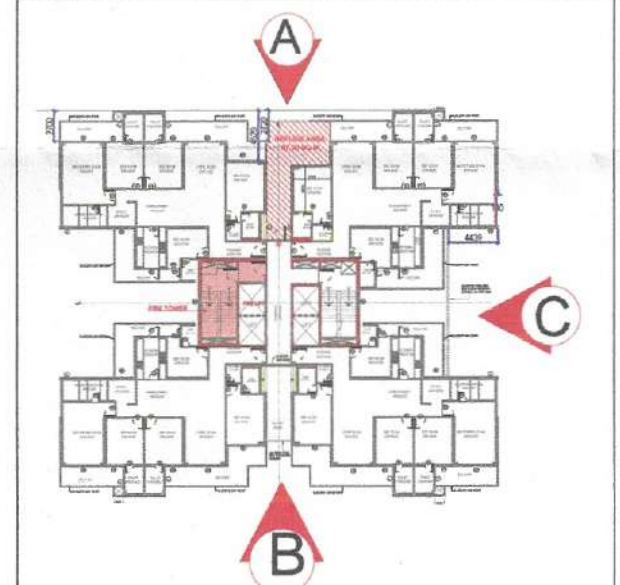

S.No.	DATE	REVISION DETAILS	
REVISIONS			
S.No.	DATE	NO. OF PRINTS	REMARKS
ISSUED			

PROJECT
APPROVAL OF BUILDING PLAN FOR PROPOSED RESIDENTIAL GROUP HOUSING COLONY (UNDER TOD POLICY DATED 09.02.2016) FOR AN AREA MEASURING 7.5 ACRE (LICENSE NO 156 OF 2024 DATED 17.11.2024) IN SECTOR 70, GURUGRAM MANASAR URBAN COMPLEX, BEING DEVELOPED BY M/S PERMIUM INFRATECH LLP.

OWNER: PREMIUM INFRATECH LLP

For PREMIUM INFRATECH LLP

Authorized Signatory

DIRECTOR

ARCHITECT

Design Axis

architects

T-130A, AMB BACH FARM HOUSES, SHIVHARI TALAB
NEAR KALKAJI MANDIR, NEW DELHI - 110030
EMAIL: designaxis2015@gmail.com

DESIGN AXIS
ARCHITECTS
&
ENGINEERS
NEW DELHI
SIGN.

SCALE NTS

DATE 09.09.2025

DEALT	
-------	--

DRAWING TITLE

SUBMISSION DRAWING
B-ELEVATION

DWG. NO.
AS / TOD-2/
S-07