
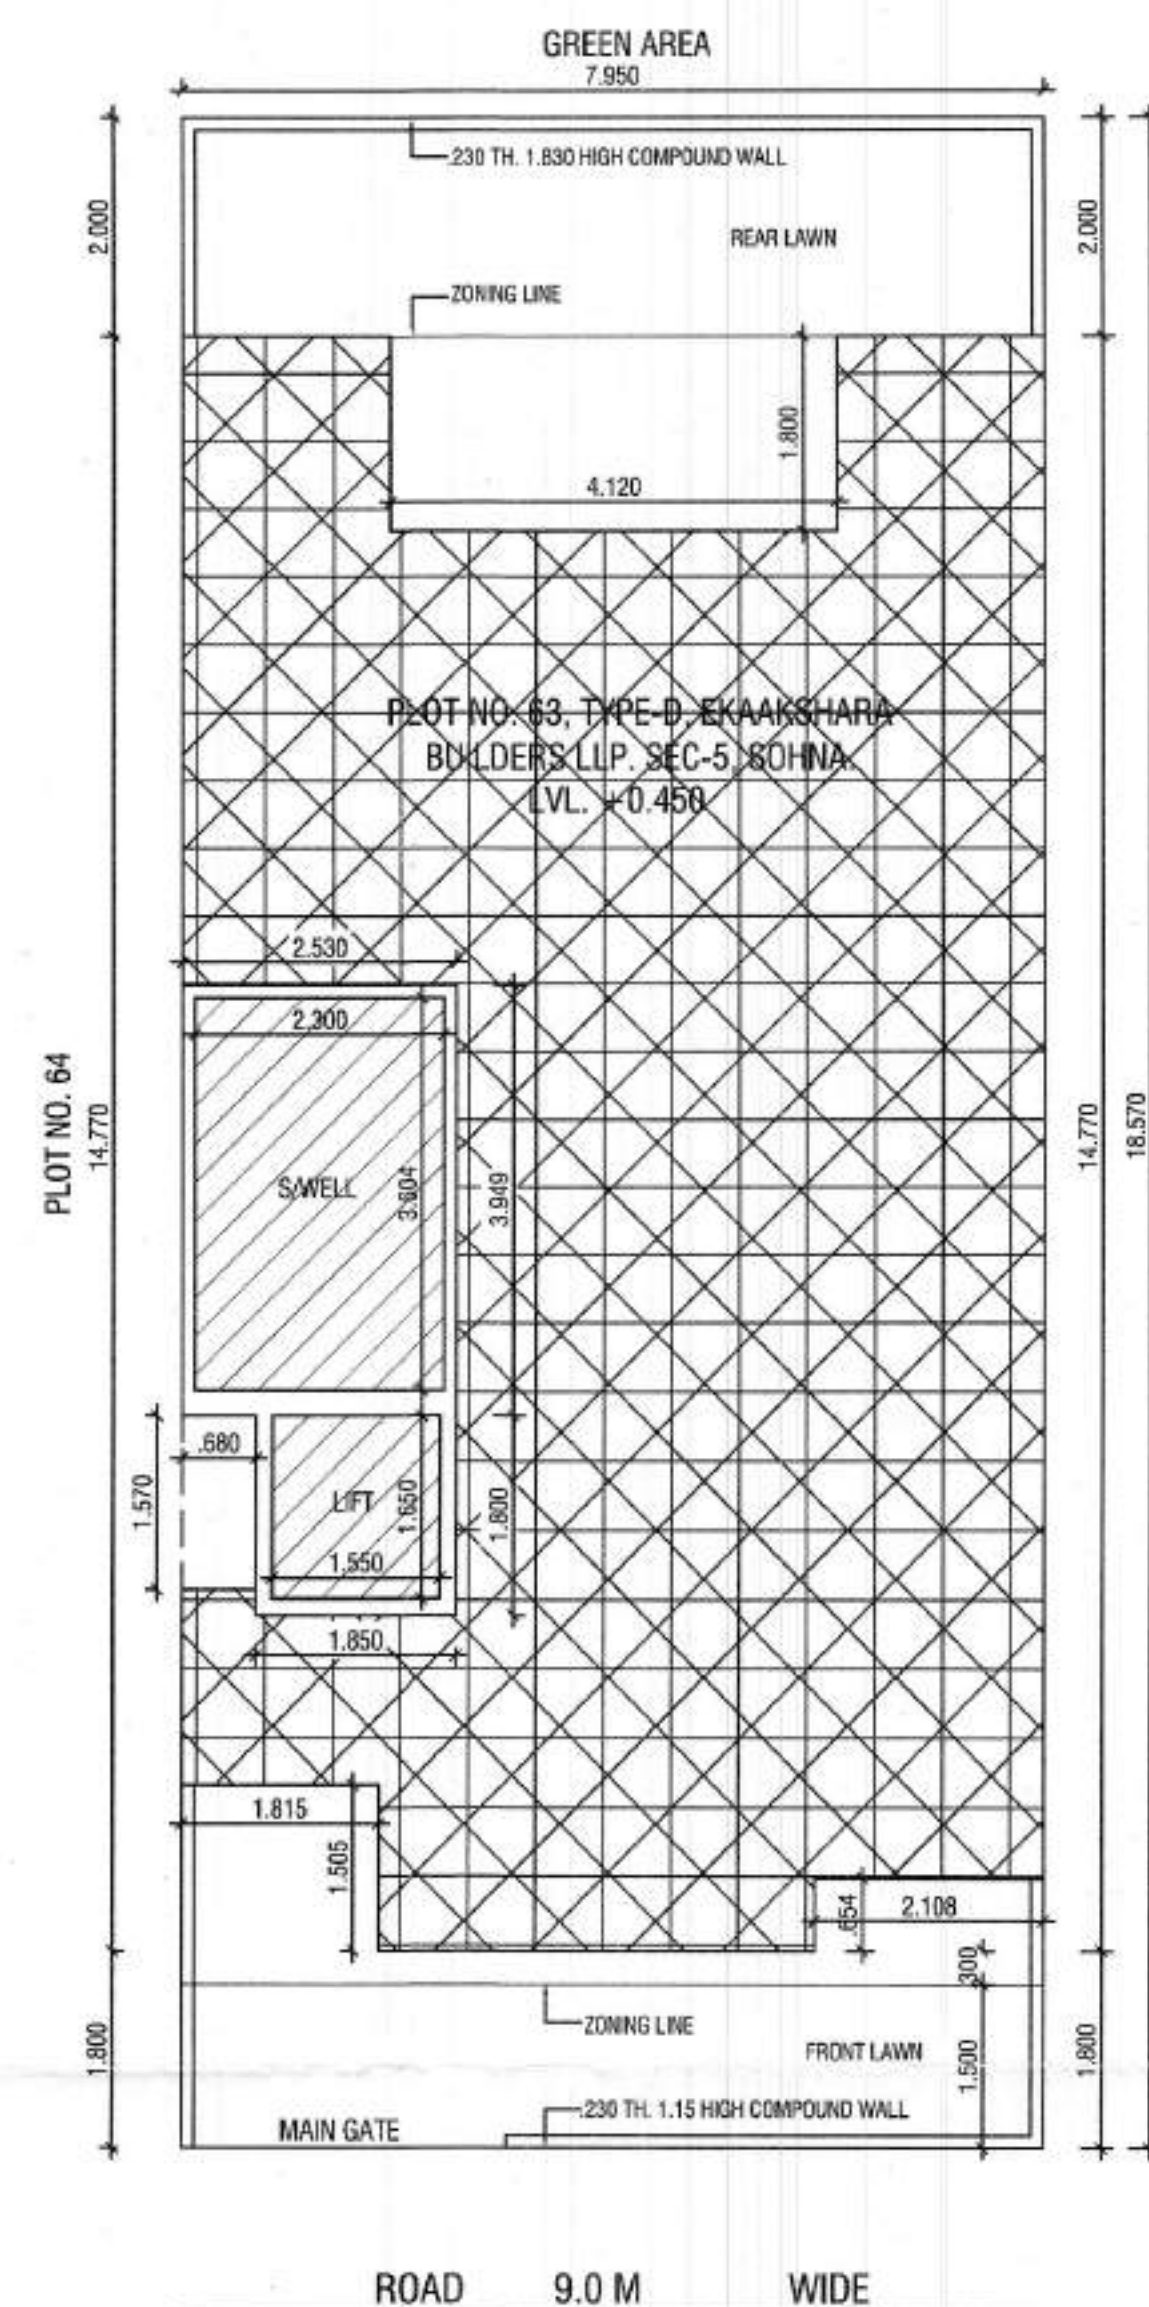
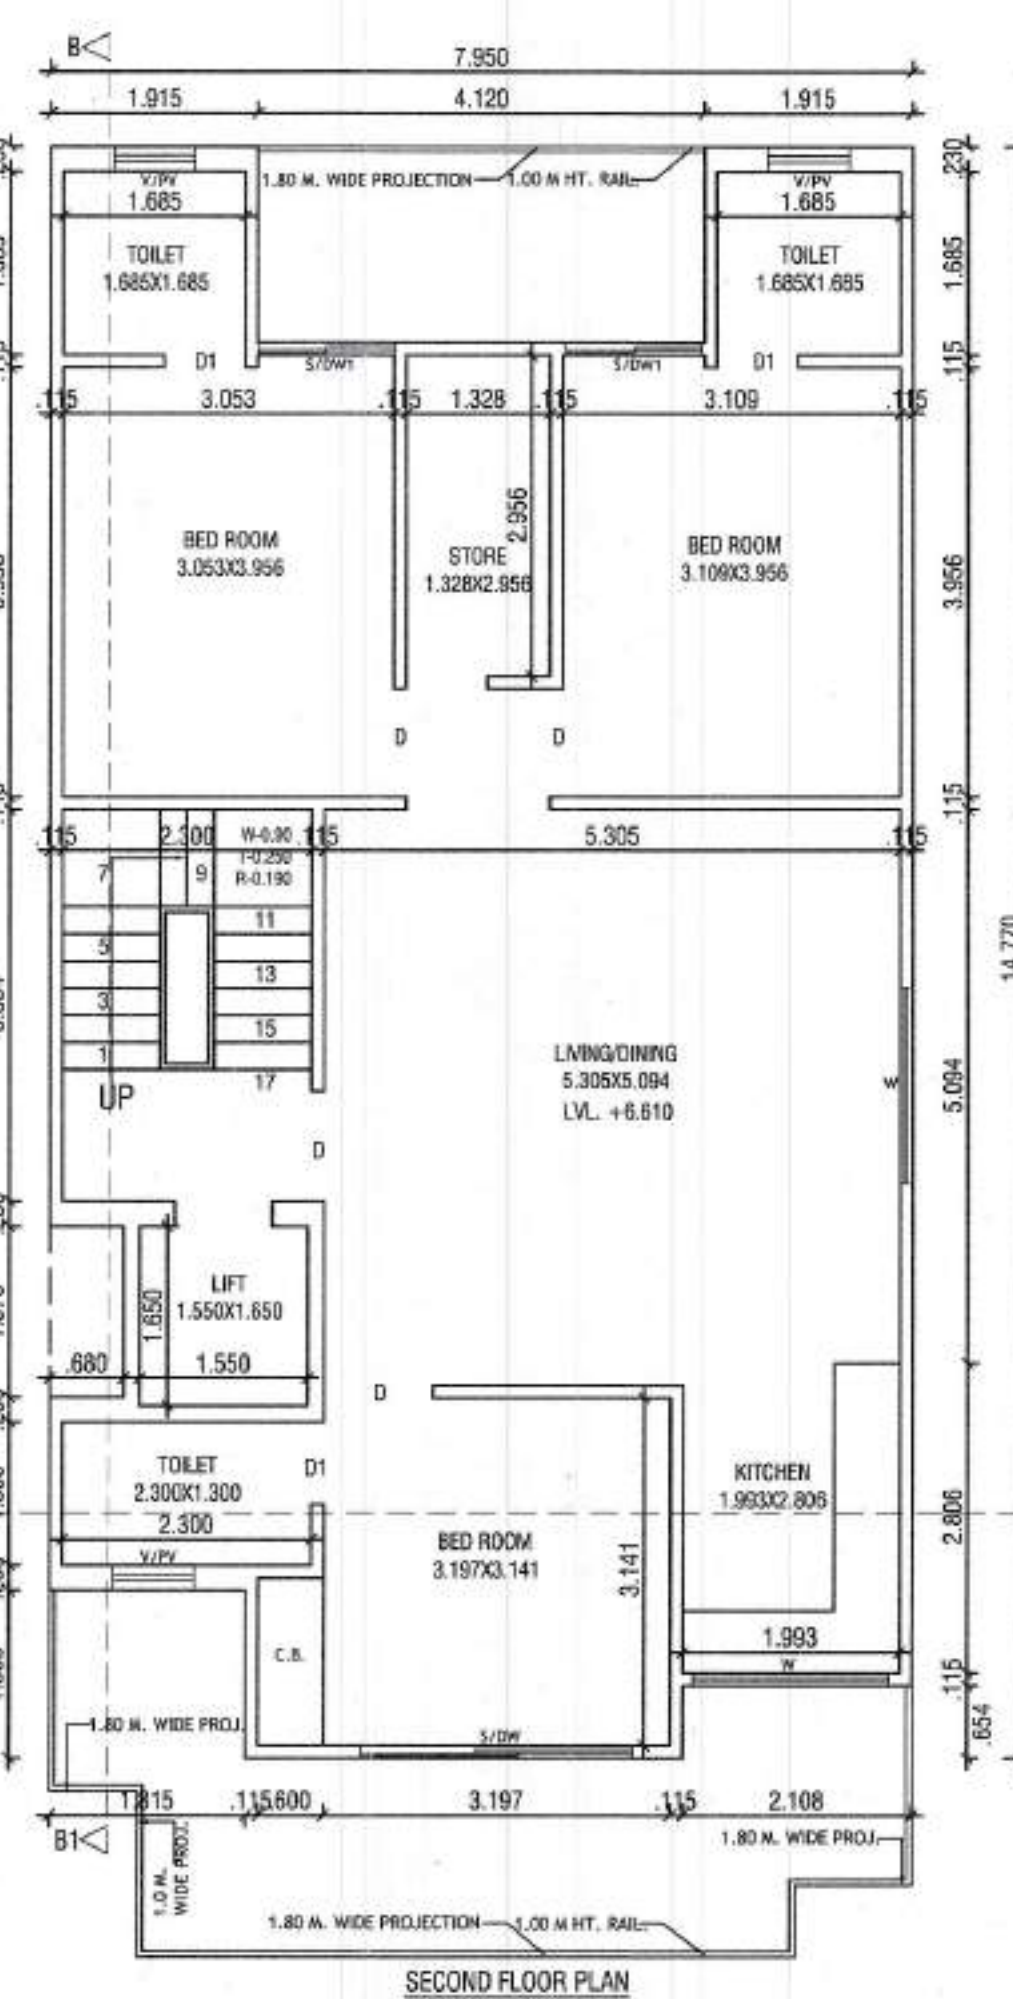
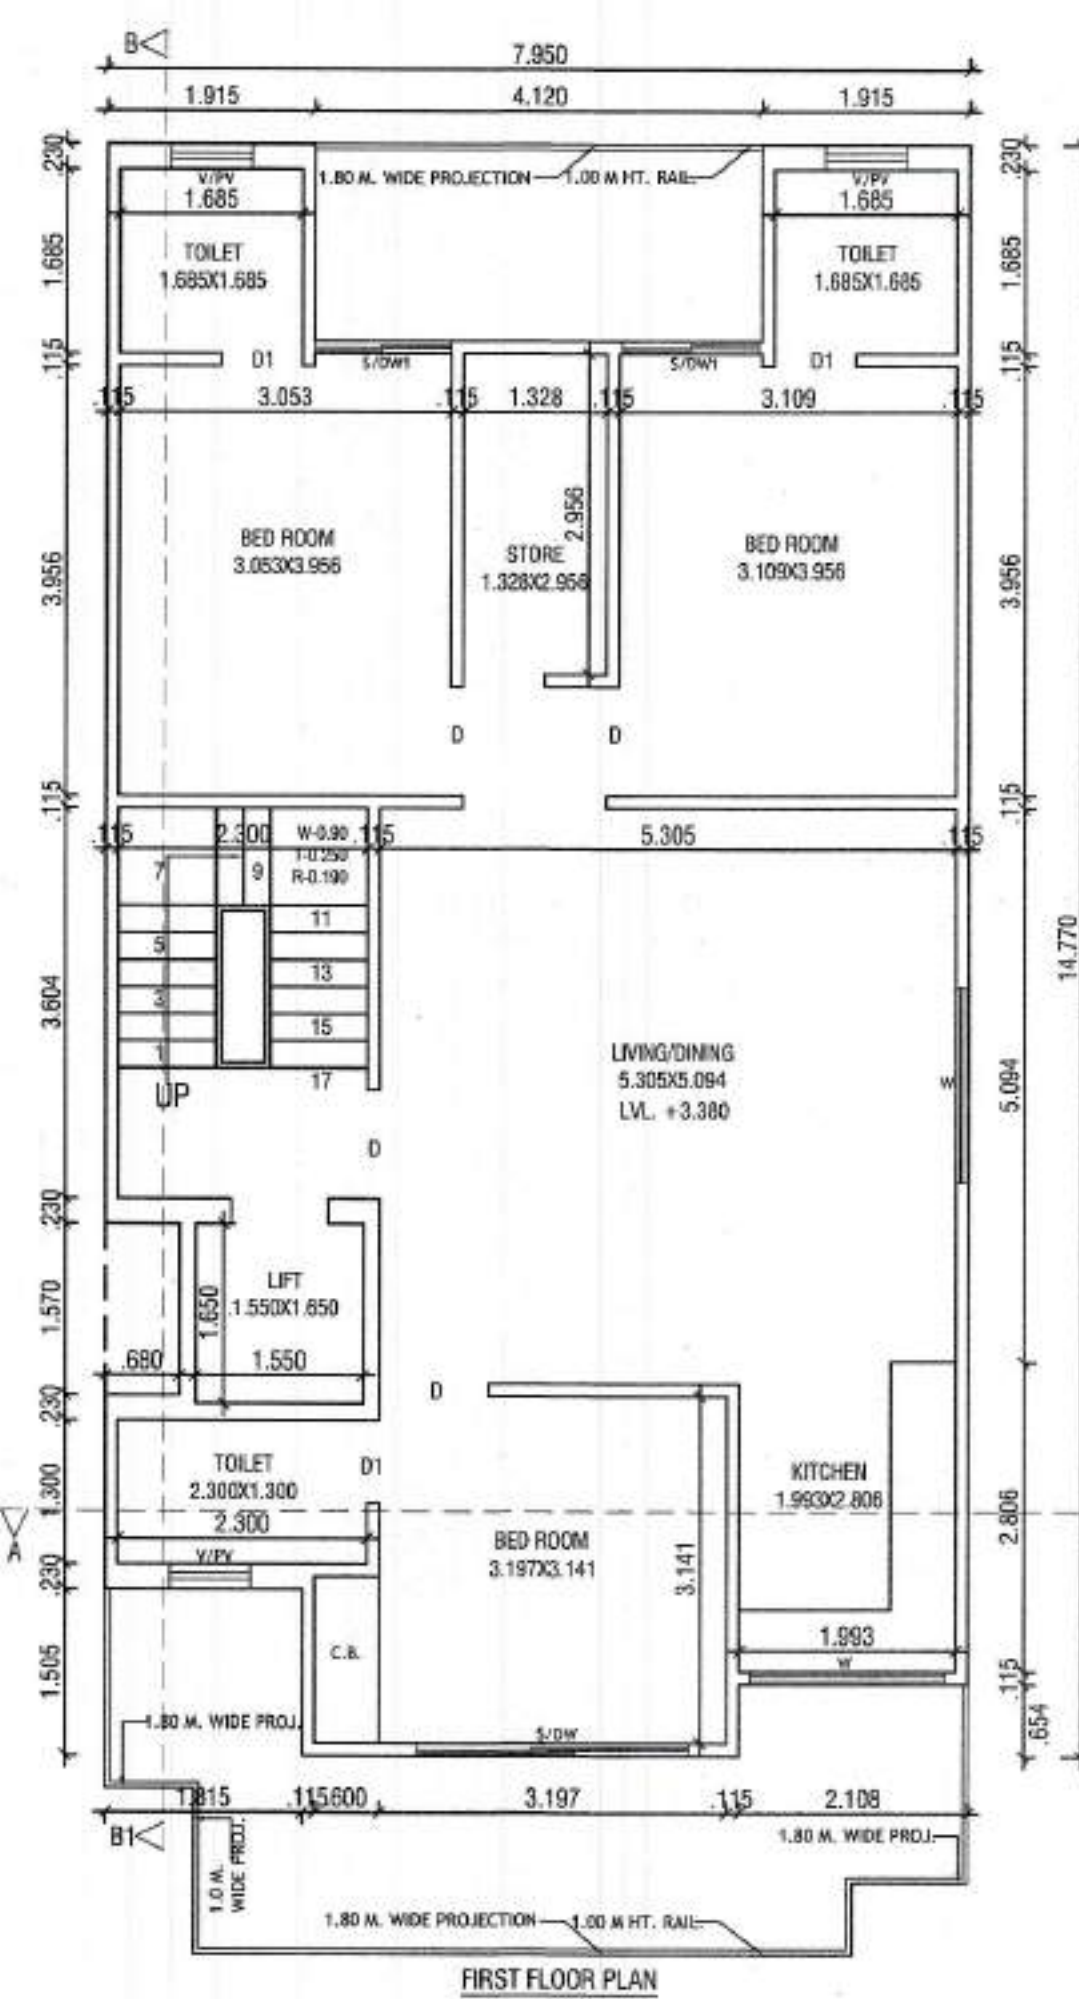


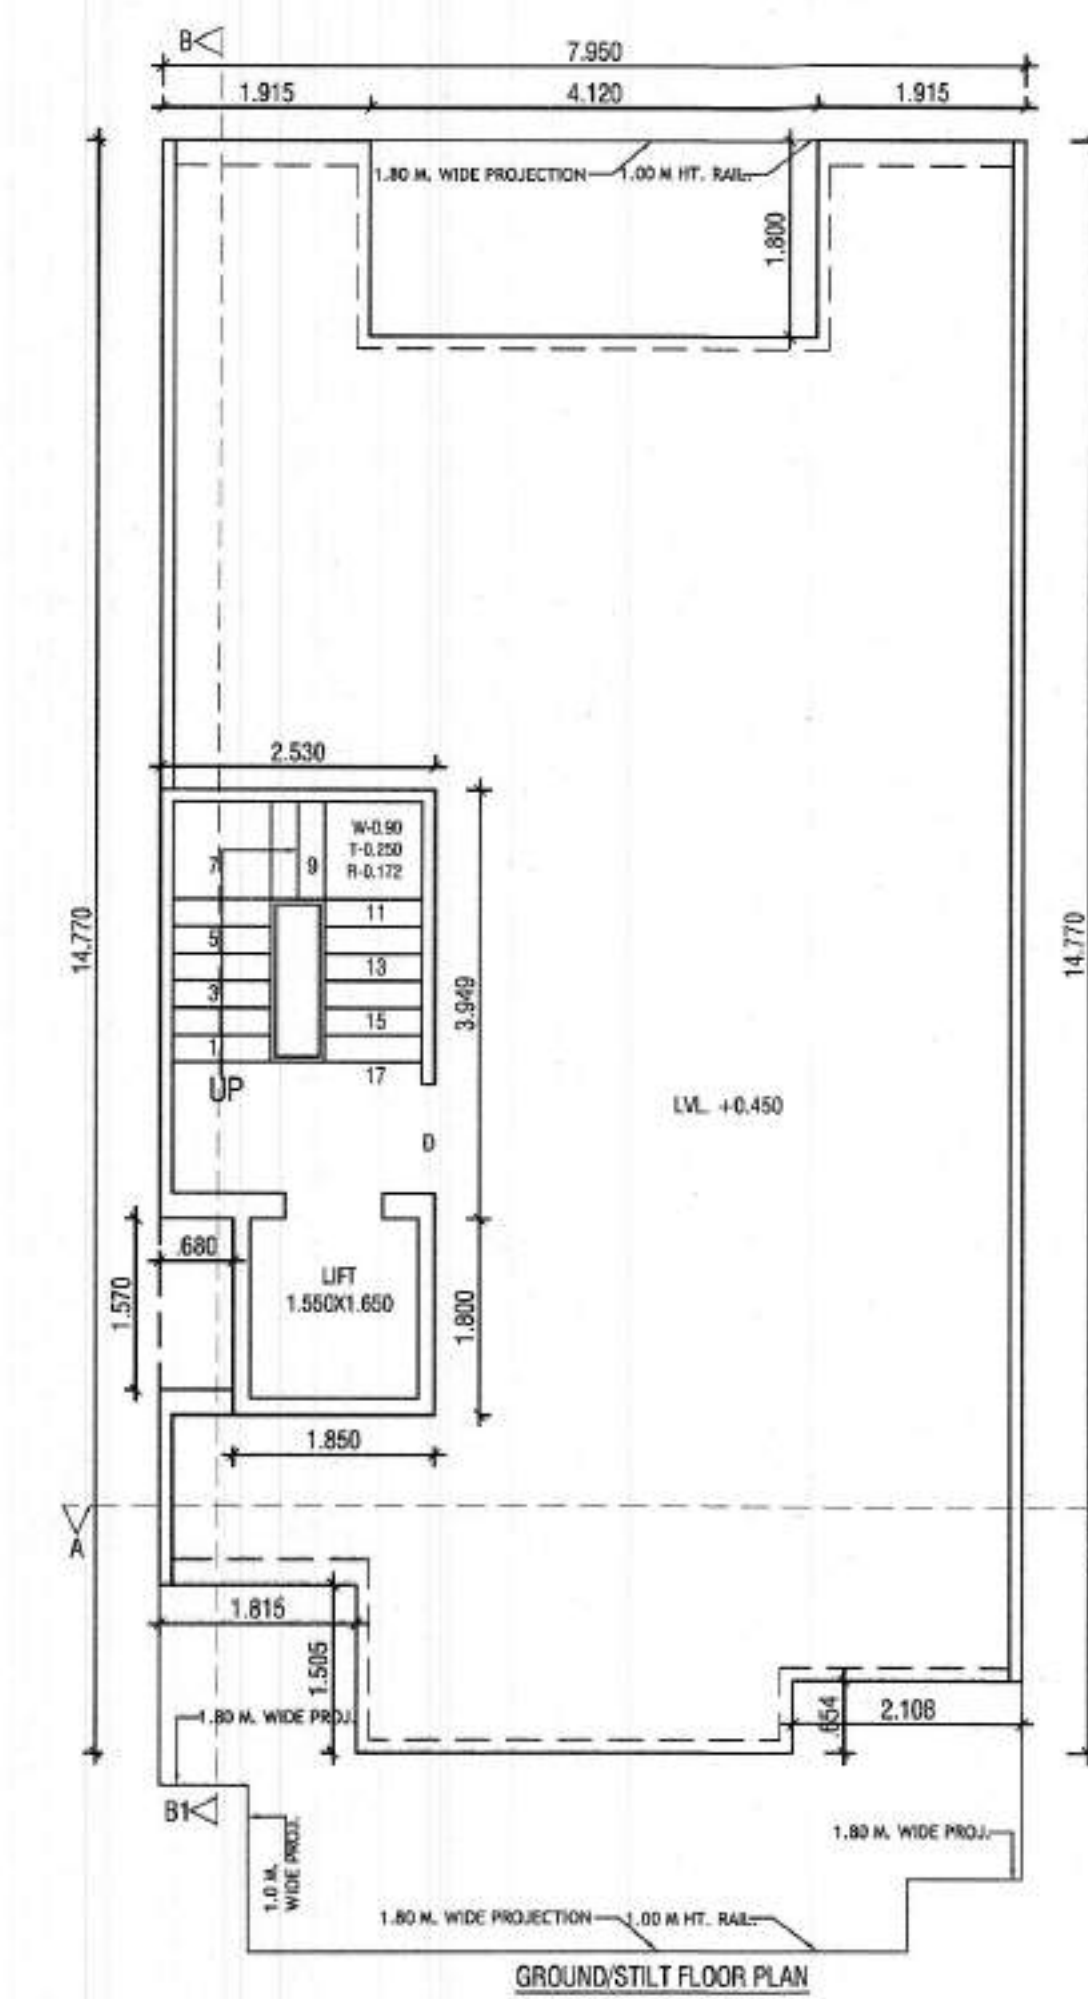

- TOTAL PLOT AREA = 7.950x18.570 = 147.632 SQM.
- PERM. COVD. AREA ON G.F. = 75% = 110.724 SQM.
- PROP. COVD AREA ON G.F. = 7.950x14.770 - (4.120x1.800 + 2.108x0.654 + 1.815x1.505 + 0.680x1.570) = 117.421 - (7.416 + 1.378 + 2.731 + 1.067) = 117.421 - 12.592 = 104.829 SQM. (A)
- PROP. COVD. AREA ON G.F. FOR F.A.R = 2.530x3.949 + 1.850x1.800 = 9.990 + 3.330 = 13.320 SQM. (B)
- PROP. COVD. AREA OF STILT. = (A - B) = 104.829 - 13.320 = 91.509 SQM.
- PROP. COVD. AREA ON F.F. = G.F.L. - (2.300x3.604 + 1.550x1.650) = 104.829 - (8.289 + 2.557) = 104.829 - 10.846 = 93.983 SQM.
- PROP. COVD. AREA ON S.F. = SAME AS F.F. = 93.983 SQM.
- PROP. COVD. AREA ON T.F. = SAME AS S.F. = 93.983 SQM.
- PROP. COVD. AREA ON F.F. = SAME AS S.F. = 93.983 SQM.
- TOTAL PROP. COVD. AREA FOR F.A.R = 13.320 + 93.983 + 93.983 + 93.983 + 93.983 = 389.252 SQM.
- TOTAL COVD. AREA OF MUMTY/MACH. RM. = 2.530x3.949 + 1.850x1.800 = 9.990 + 3.330 = 13.320 SQM.
- PROP. COVD. AREA STAIR WELL = 2.300x3.604 = 8.289x4 = 33.156 SQM.
- PROP. COVD. AREA LIFT WELL = 1.550x1.650 = 2.557x4 = 10.228 SQM.
- TOTAL PROP. COVD. INCLU. STILT + MUMTY + S. WELL = 389.252 + 91.509 + 13.320 + 33.156 + 10.228 = 537.465 SQM.
- PERM. NEW F.A.R = 264% = 389.748 SQM
- PERM. OLD F.A.R = 200% = 295.264 SQM

DETAIL OF JOINERY:-
 D-1.00x2.40
 S/DW-2.50x2.40
 S/DW1-1.25x2.40
 D/W-2.30x2.40



PROJECT:-
 PROPOSED BUILDING PLAN FOR THE
 RESI. HOUSE AT PLOT NO. 63, TYPE-D, EKAASHARA
 BUILDERS LLP, SEC-5, SOHNA.
 OWNER :- AUTHORIZED SIGNATORY MR. RAVI KASHYAP

SCALE - 1:50








OWNER SIGN.

ARCHITECT SIGN.

AR. VINEMRA GOYAL
 CA/2018-114662
 Off. No. 311, AND Tower, Sec-14,
 Gurgaon, Haryana

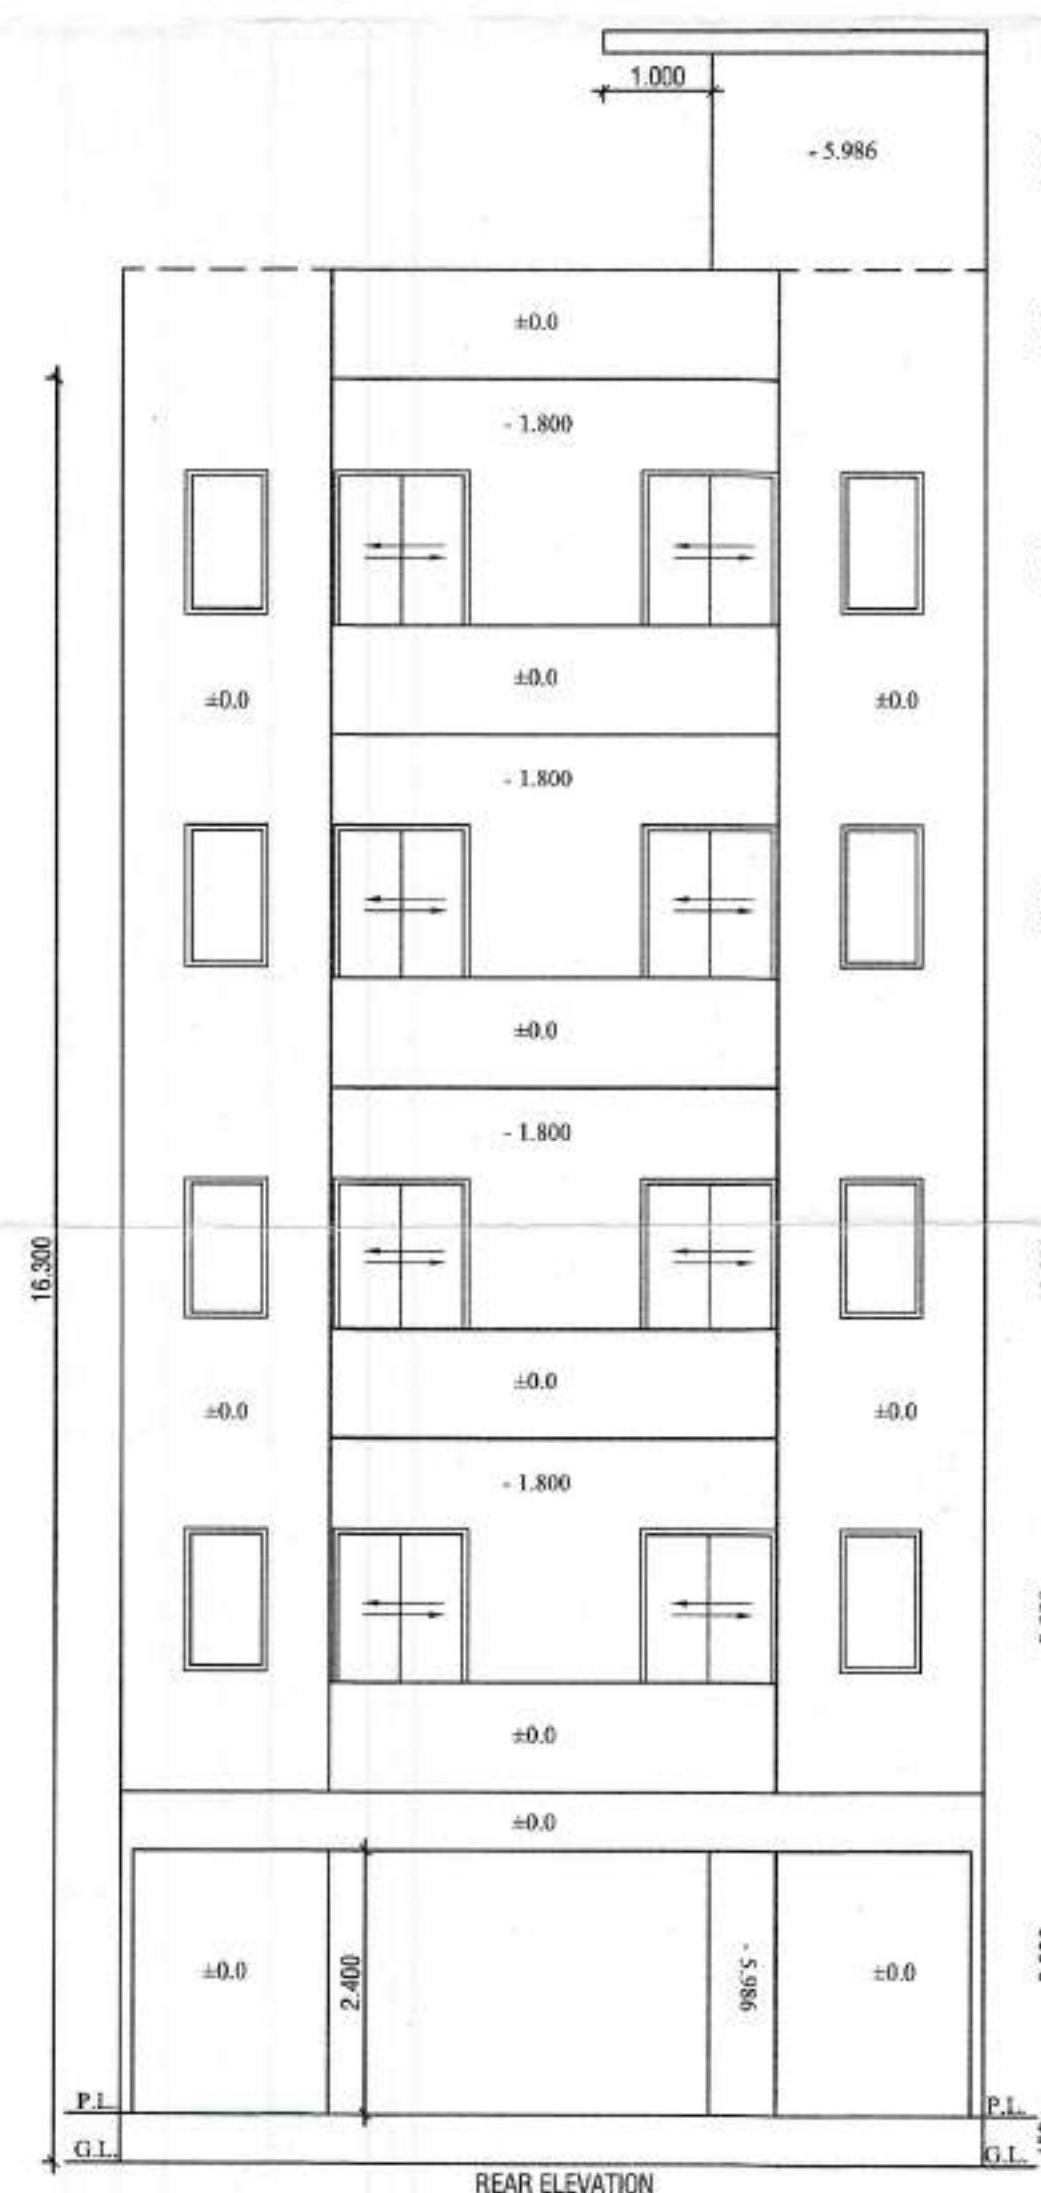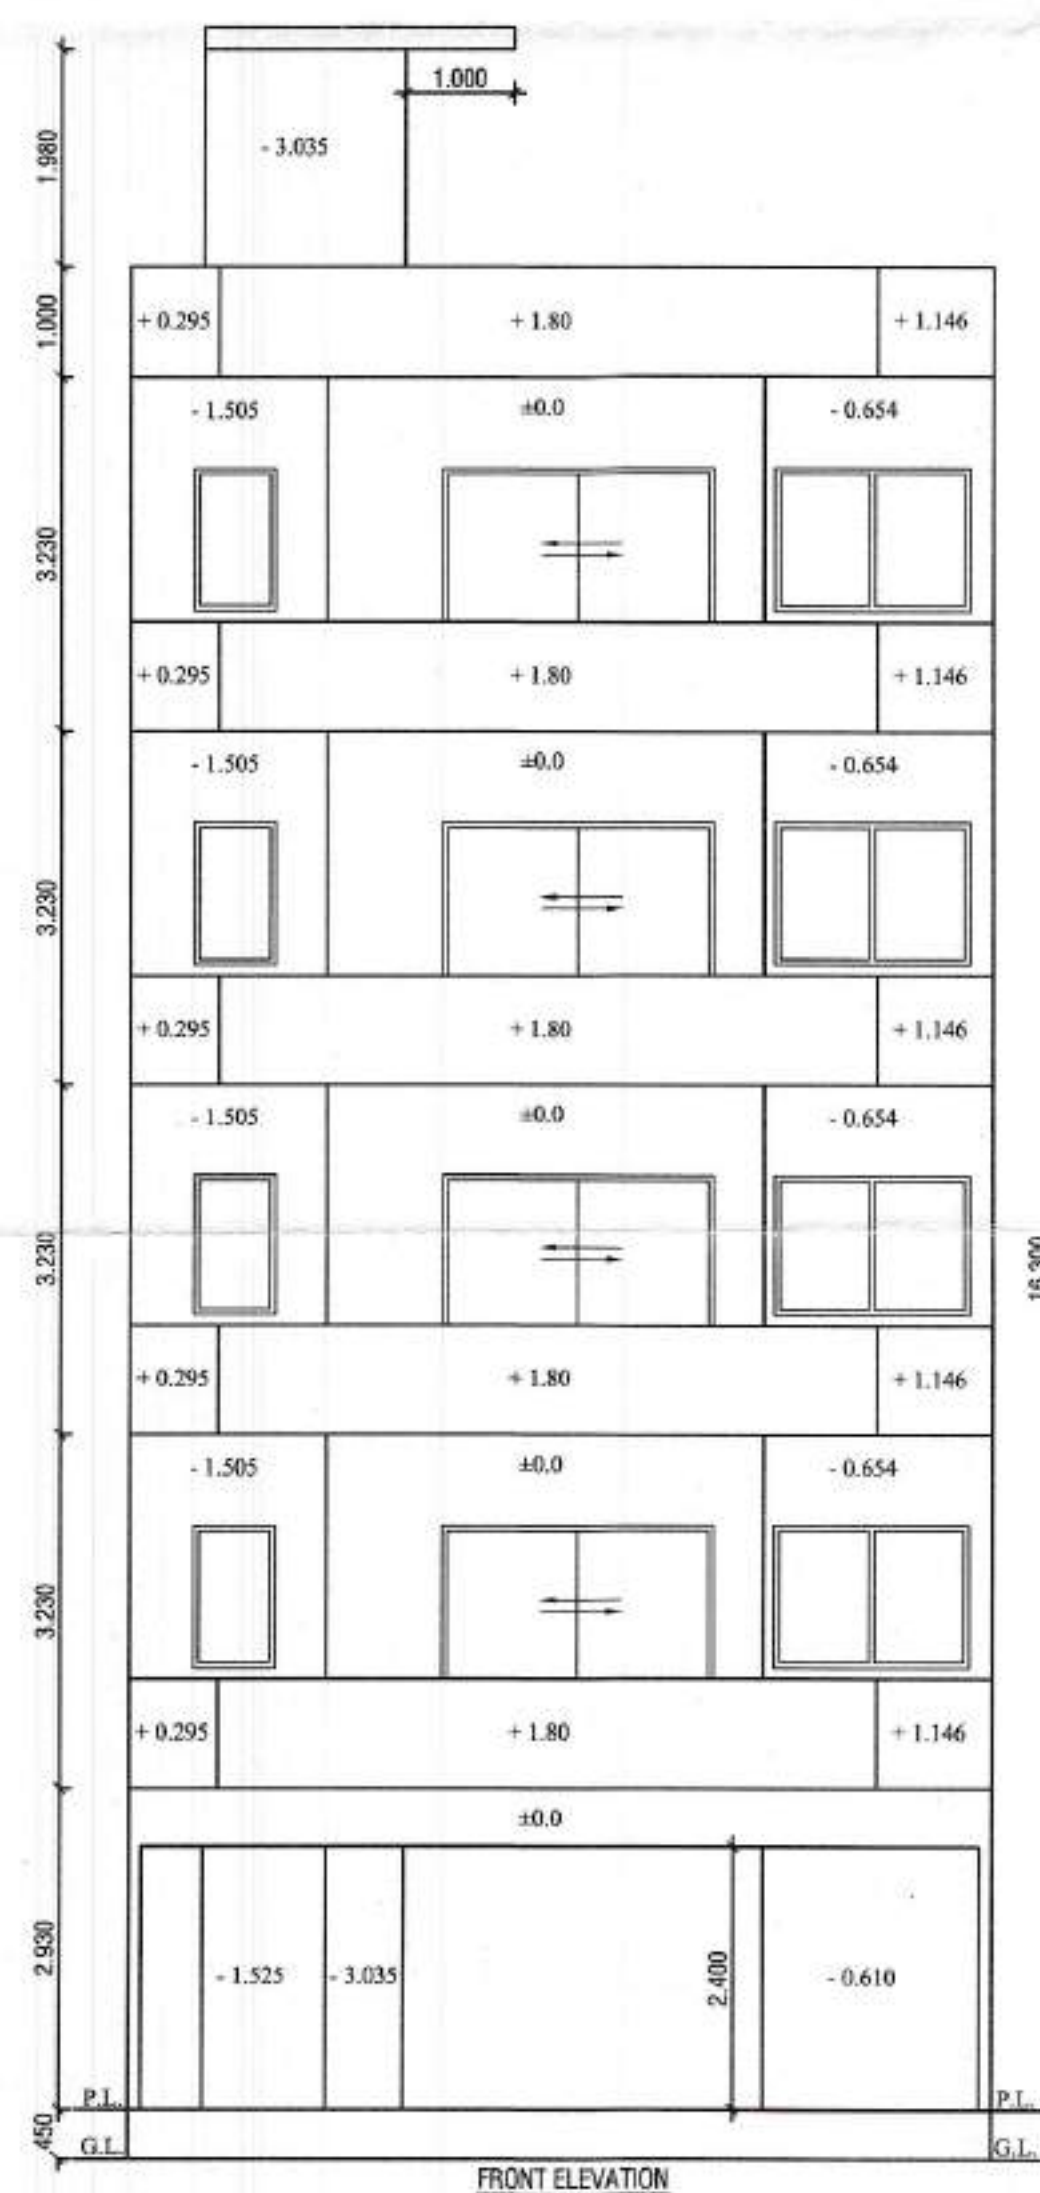

Group
AR. VINEMRA GOYAL
 Sanctioned Valid For Two Years
 25.09.2025-10.09.2027
 Off. No. 313, AKD Tower, Sec-14, Gurugram

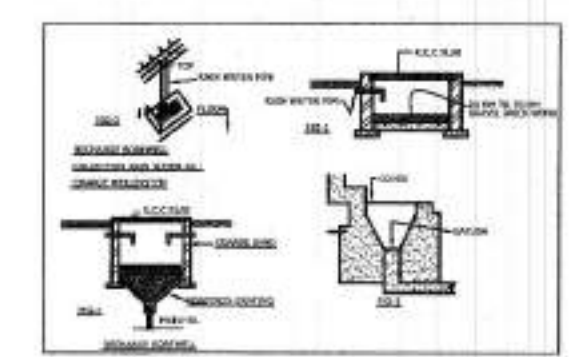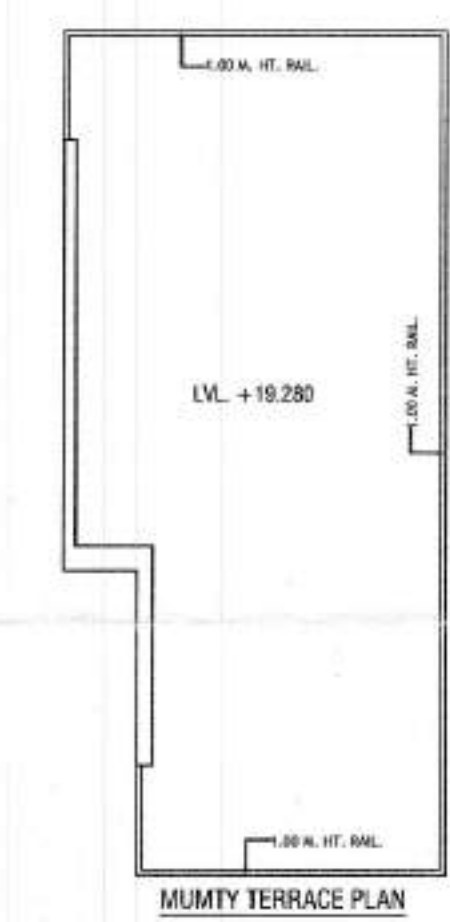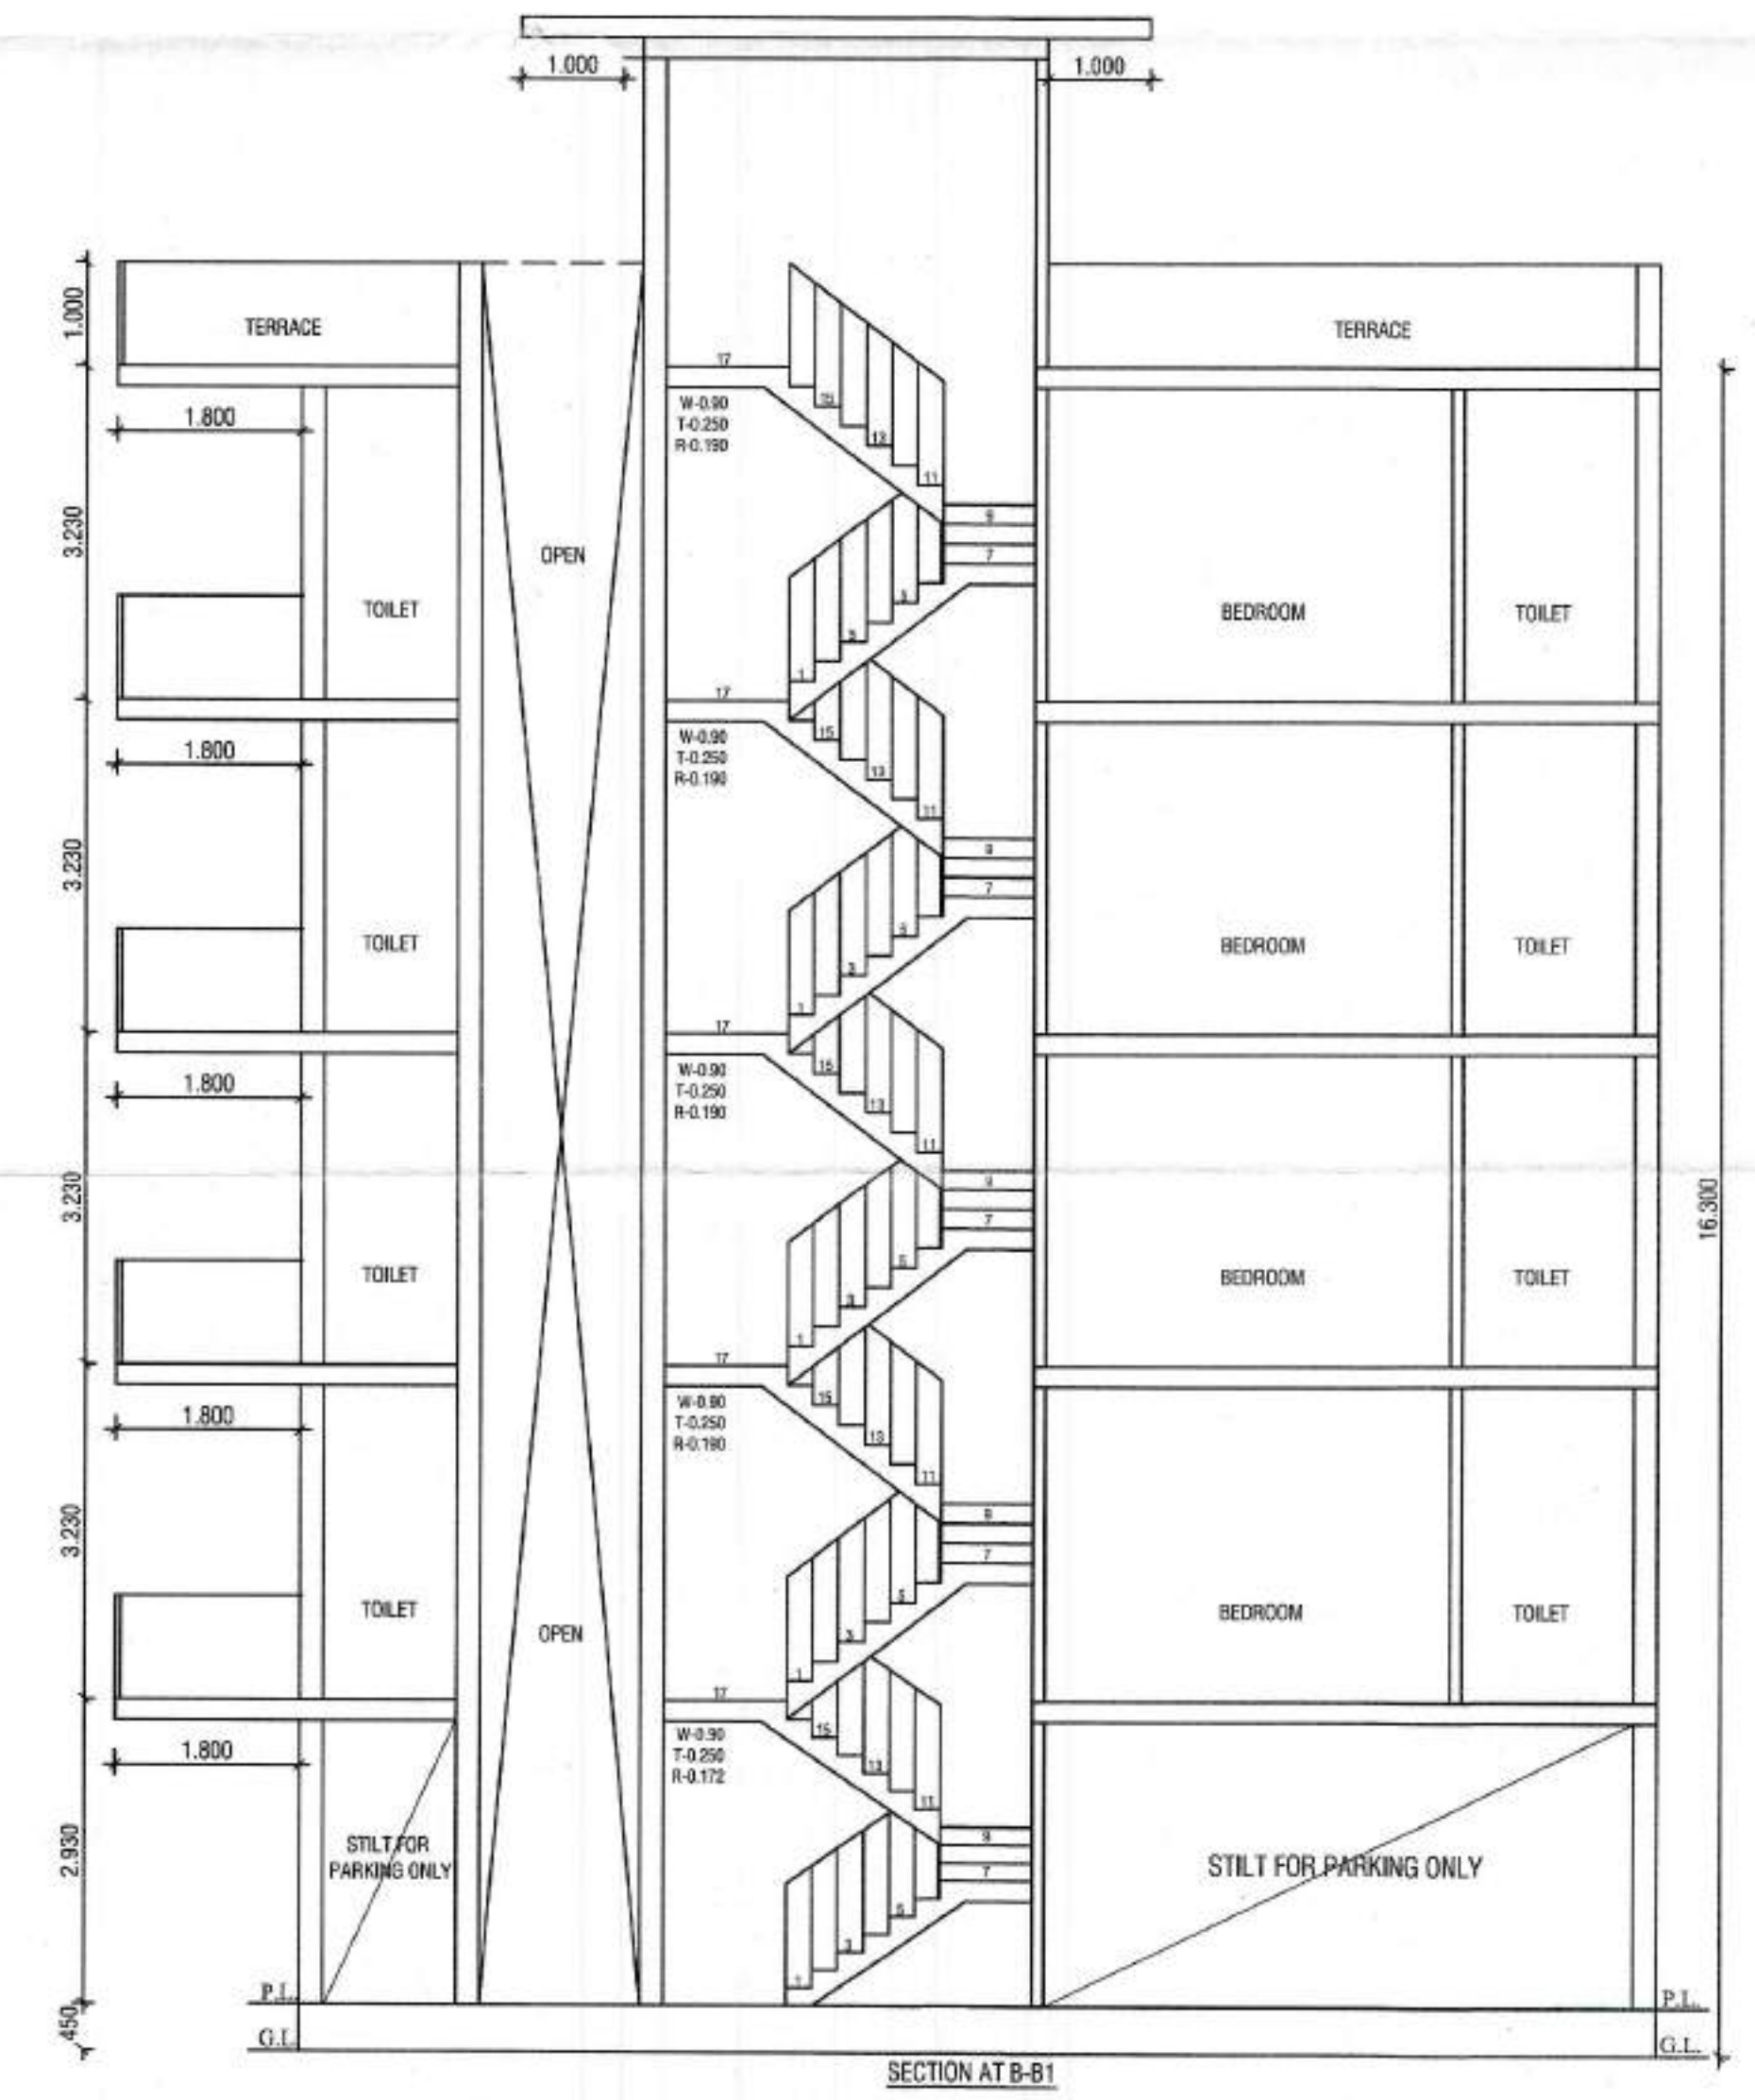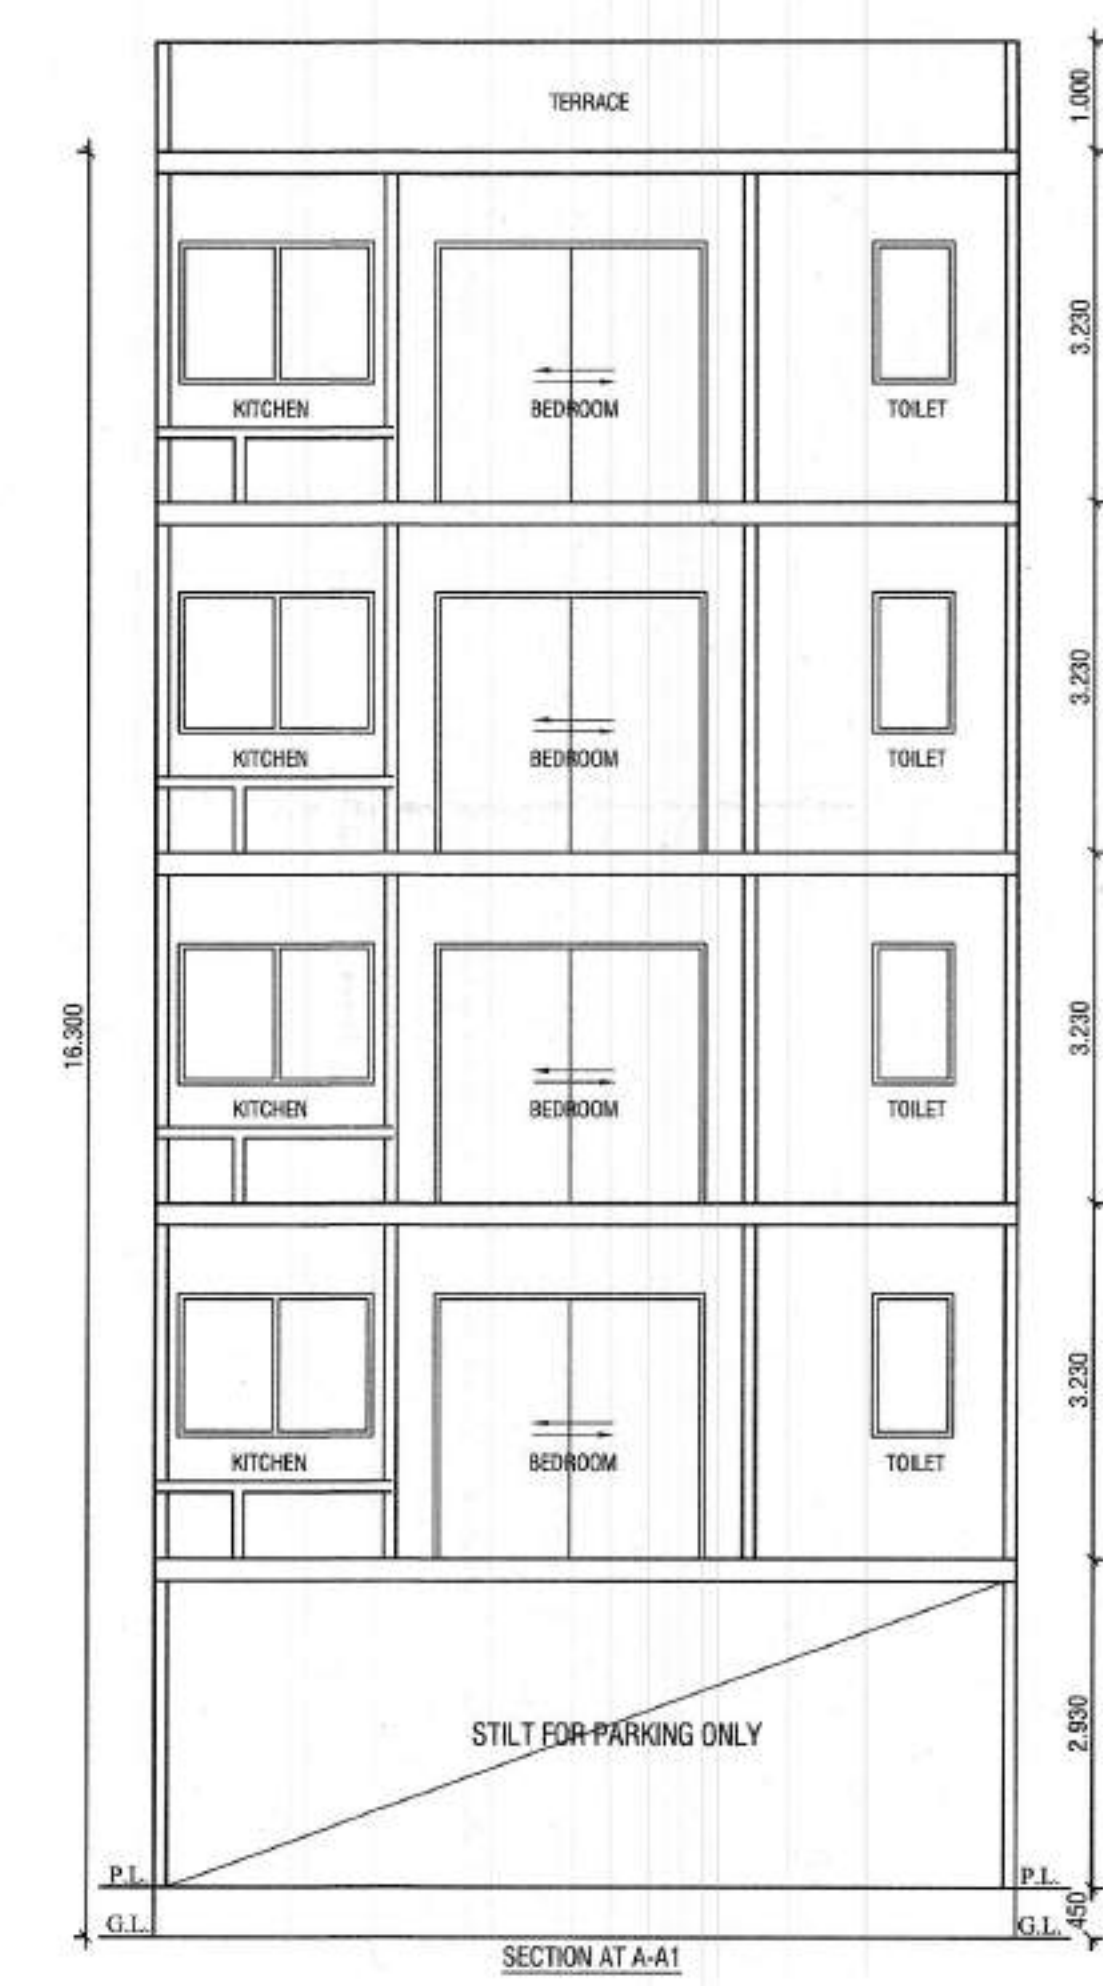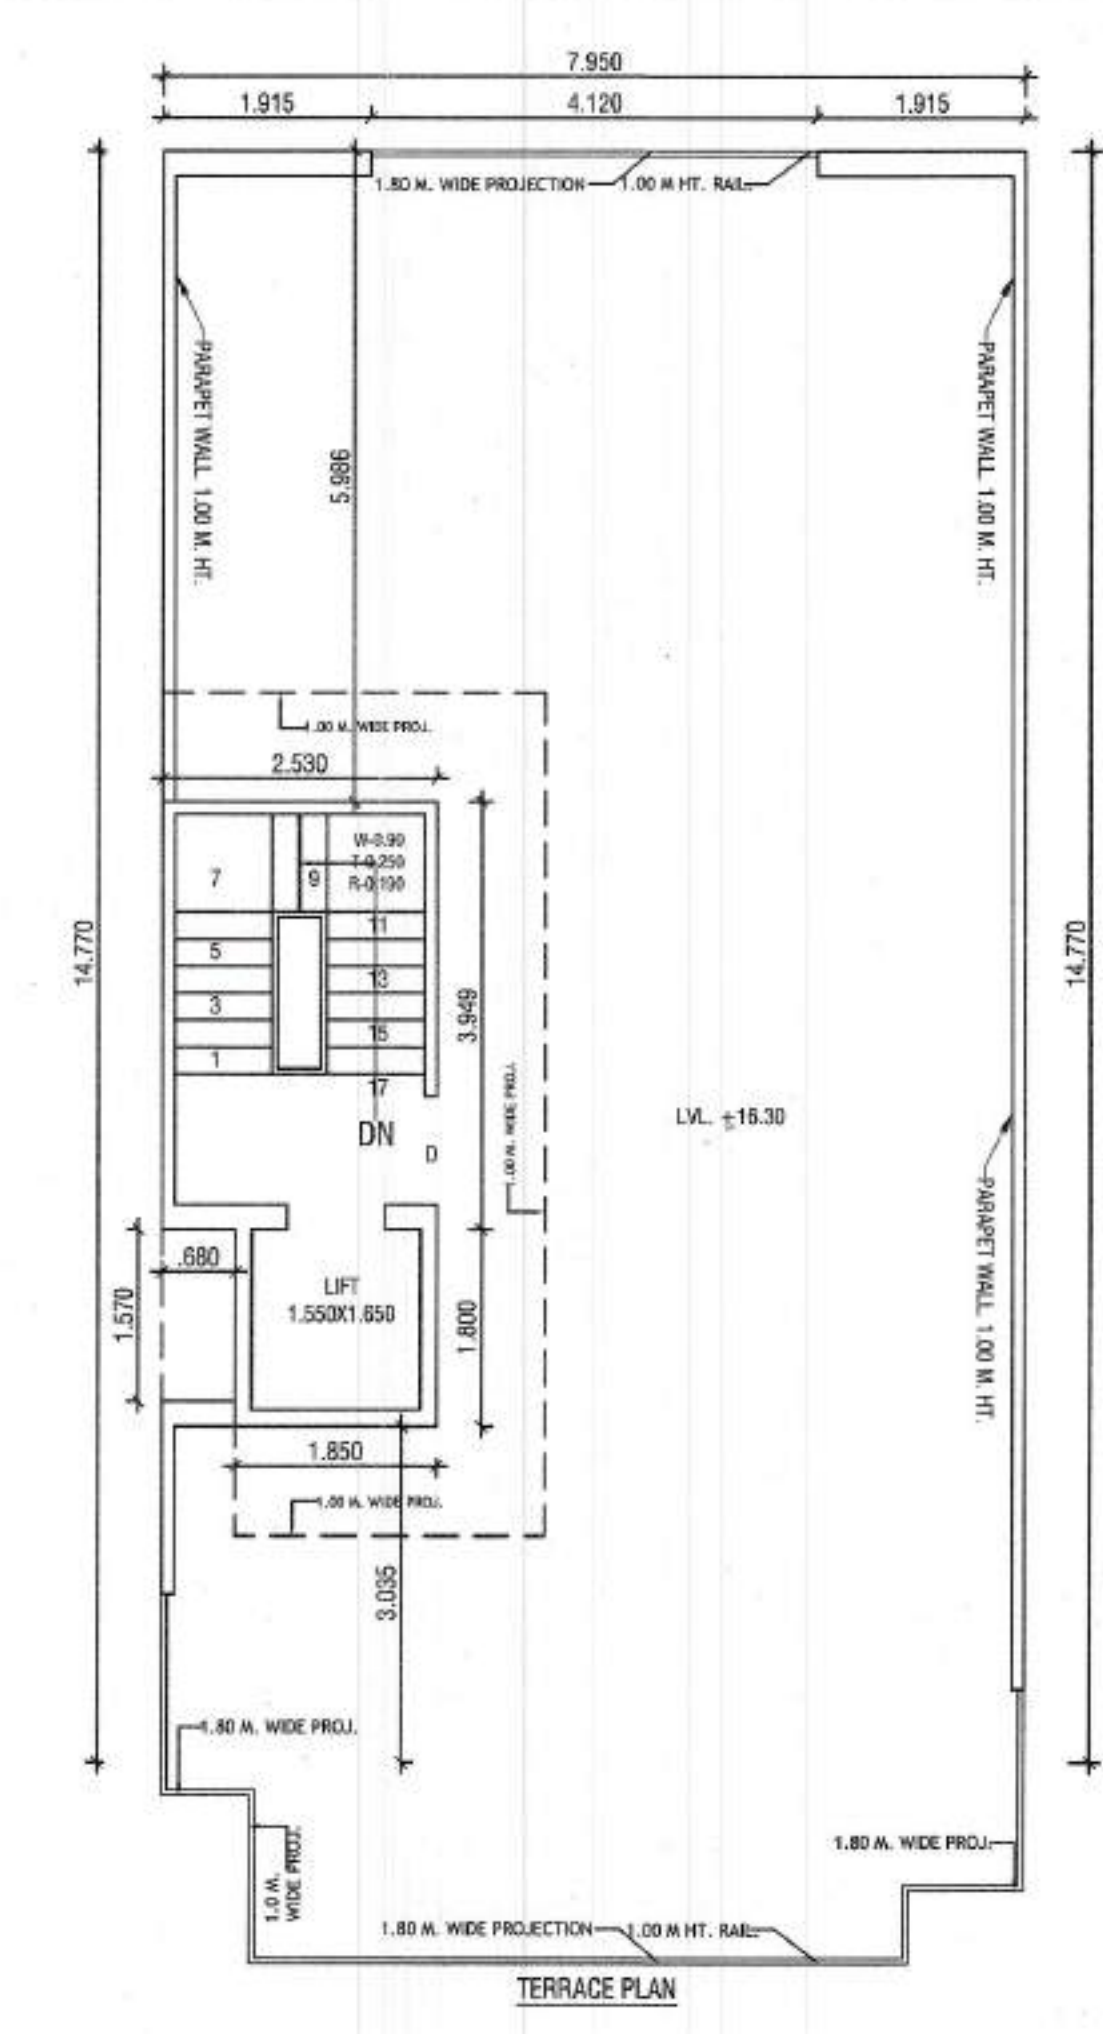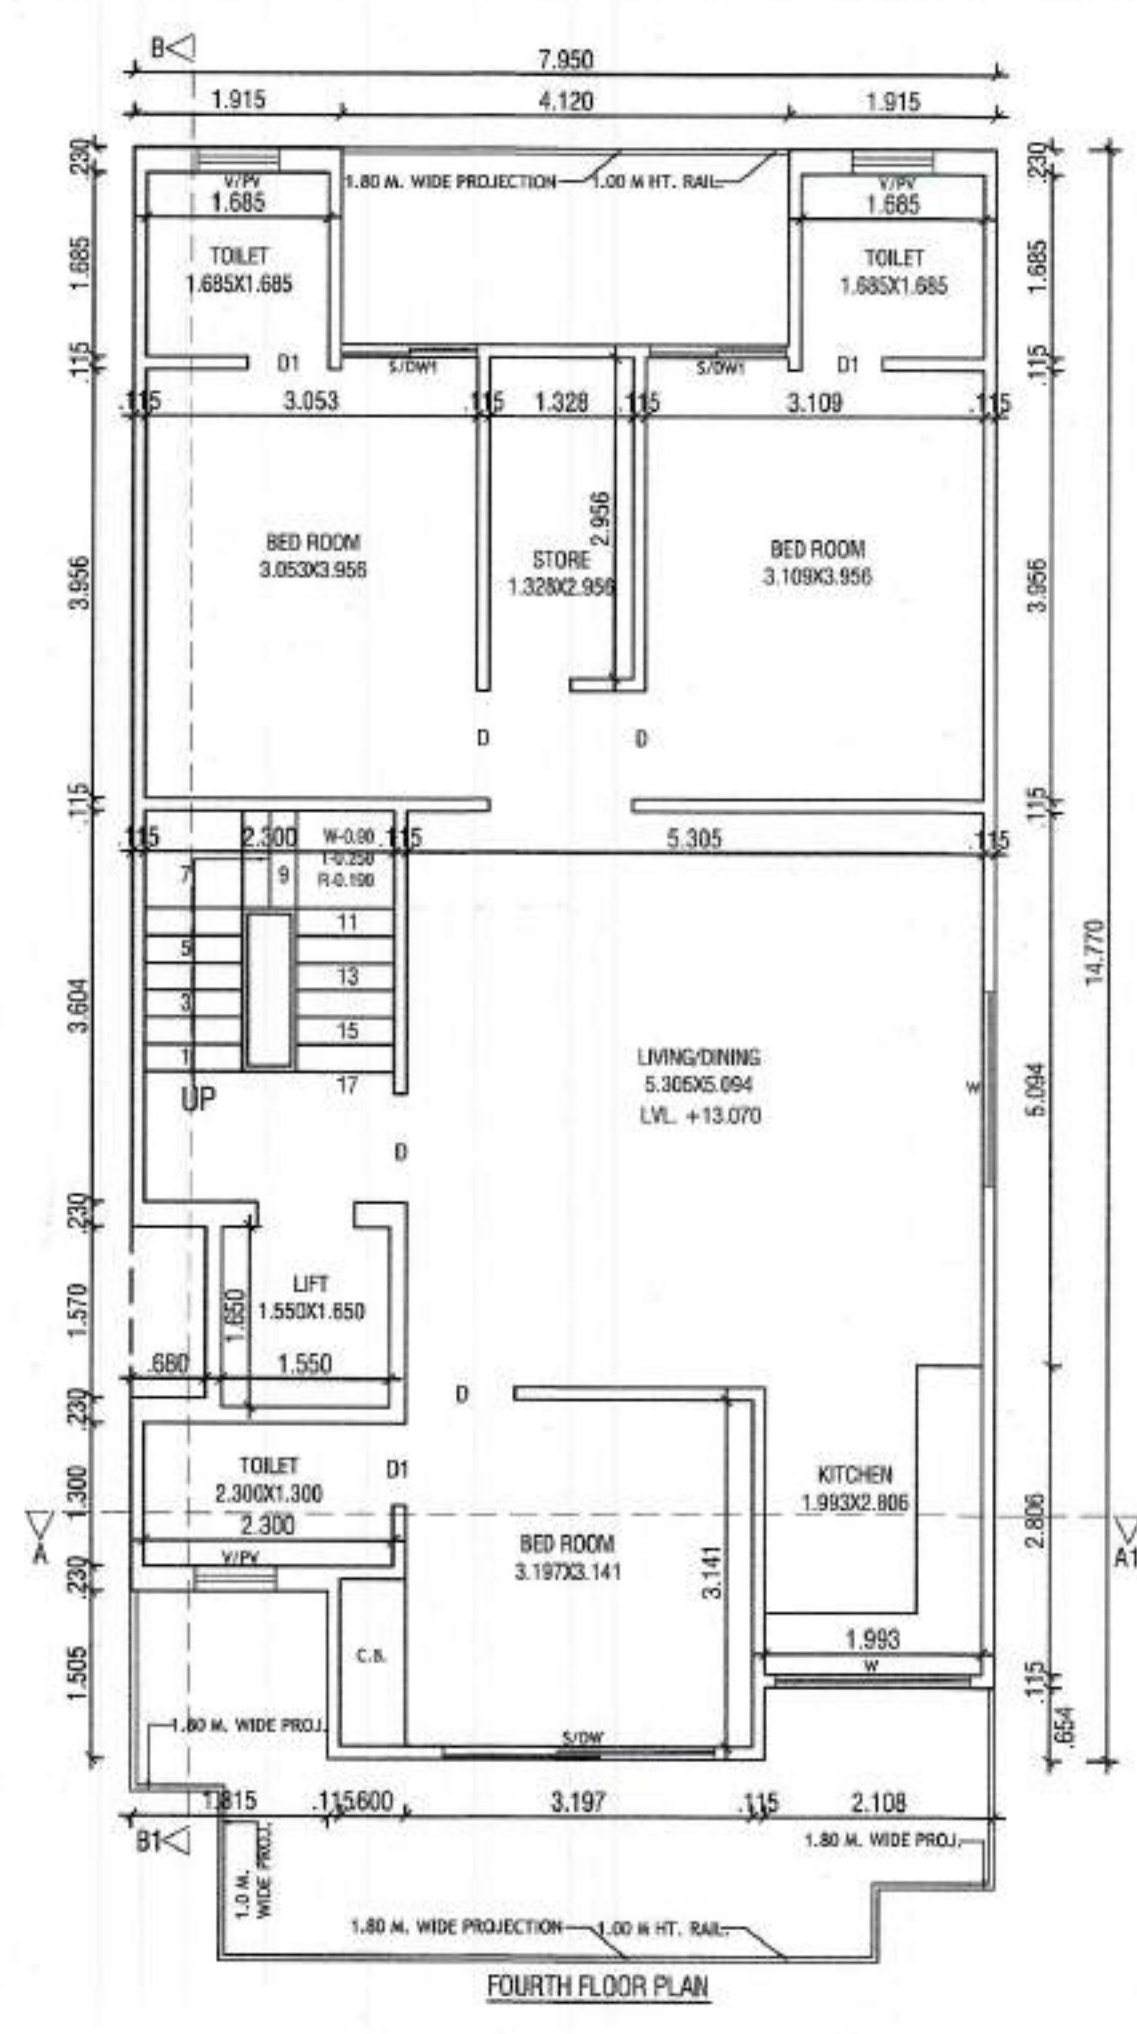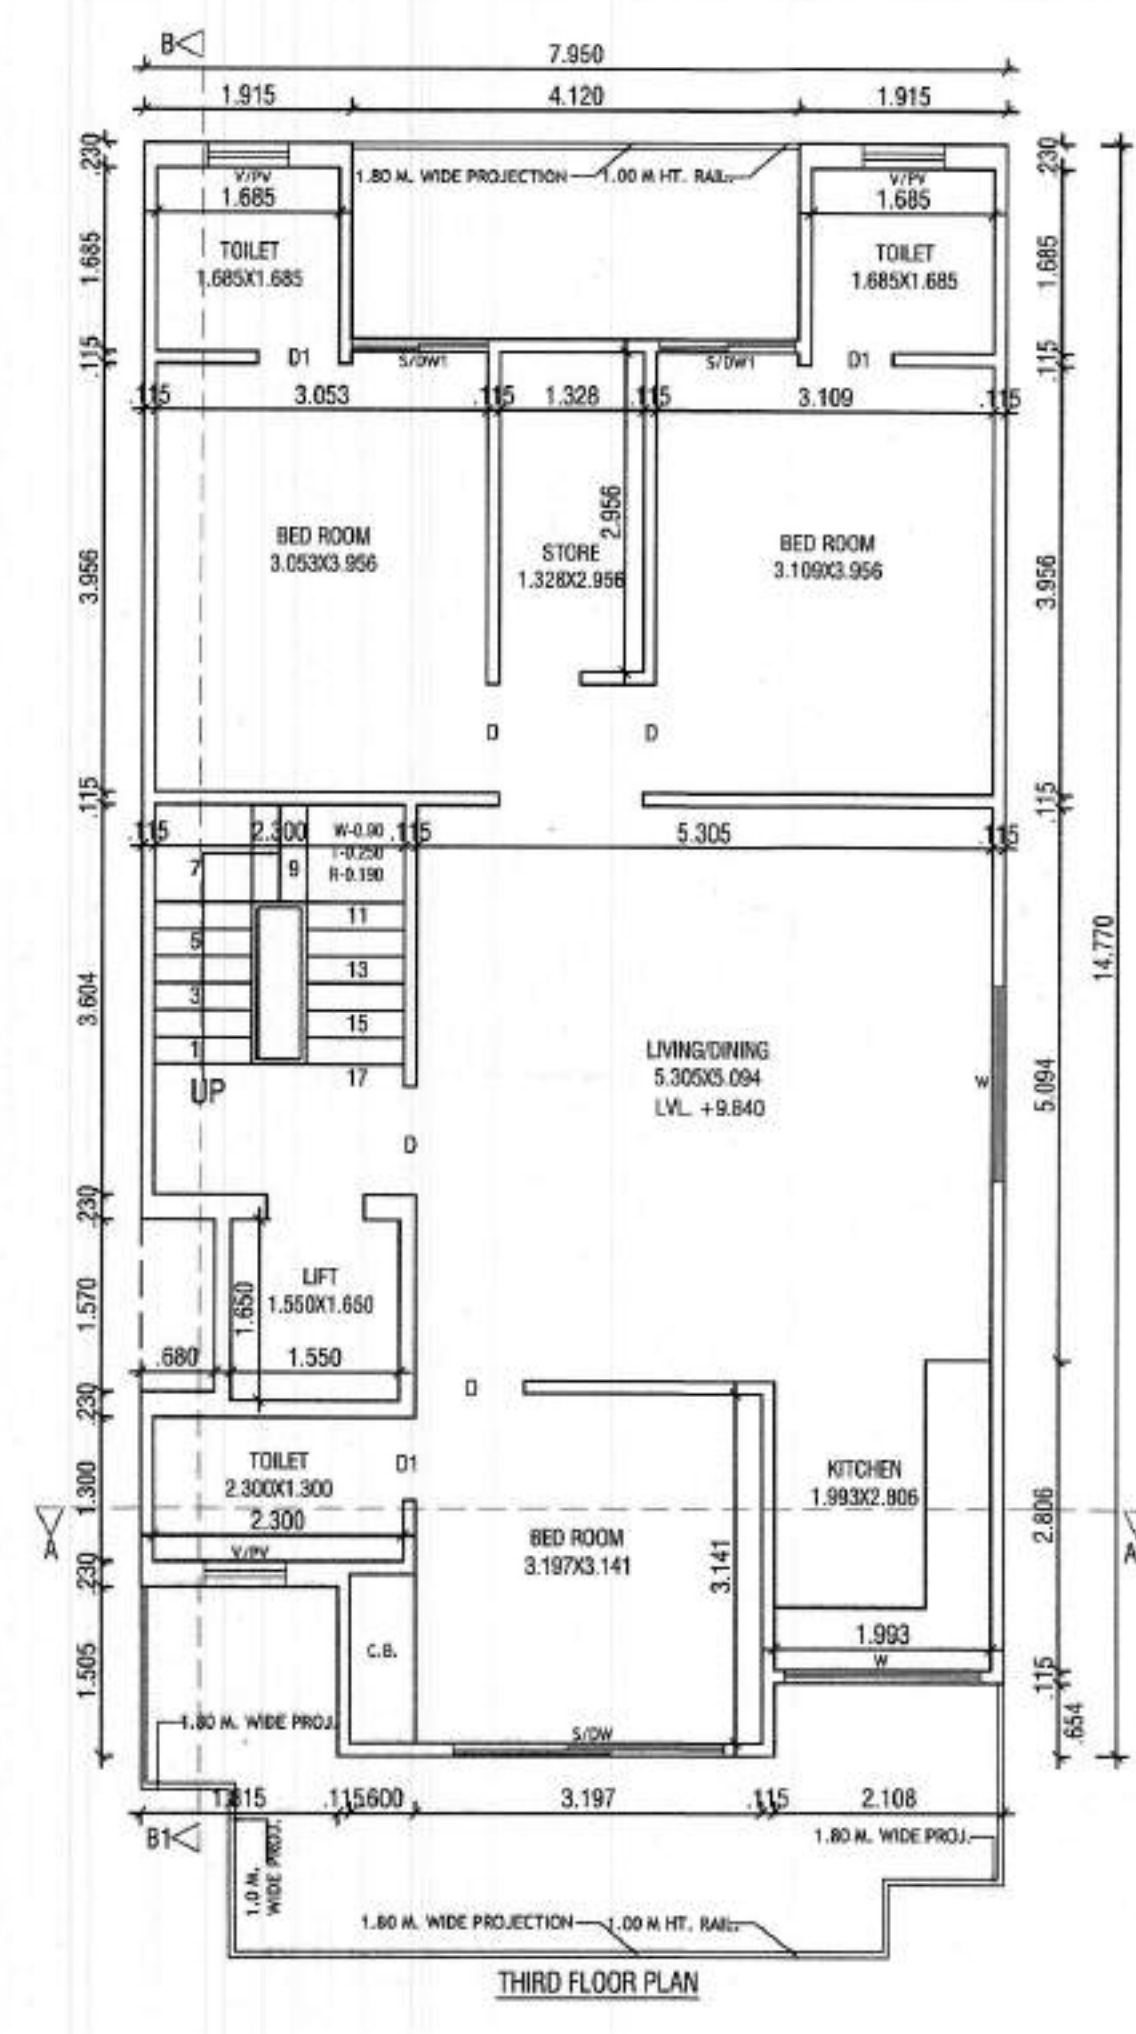

NOTE :- 1. GATE & BOUNDARY WALL AS /STD. DESIGN
 2. ALL DIMENSIONS ARE IN MM
 3. THE RESPONSIBILITY OF STRUCTURE DESIGN, THE STRUCTURE STABILITY AND THE STRUCTURE SAFETY AGAINST THE EARTHQUAKE OF THE BUILDING BLOCK SHALL BE SOLELY OF THE ENGINEER/OWNER.

PROJECT:- PROPOSED BUILDING PLAN FOR THE RESI. HOUSE AT PLOT NO. 63, TYPE-D, EKAASHARA BUILDERS LLP, SEC-5, SOHNA. OWNER :- AUTHORIZED SIGNATORY MR. RAVI KASHYAP	
SCALE - 1:50	
OWNER SIGN.	ARCHITECT SIGN.
	Group AR. VINEMRA GOYAL CA/2019-114662 Off. No. 313, AKD Tower, Sec-14, Gurugram, Haryana

AR. VINEMRA GOYAL
Sanctioned Valid For Two Years
8/2019-20/2021
Off. No. 313, AKD Tower, Sec-14, Gurugram

DETAIL OF AREA

1. TOTAL PLOT AREA
= $7.950 \times 18.570 = 147.632$ SQM.
2. PERM. COVD. AREA ON G.F.
= $75\% = 110.724$ SQM.
3. PROP. COVD. AREA ON G.F.
= $7.950 \times 14.770 - (4.120 \times 1.800 + 2.108 \times 0.654 + 1.815 \times 1.505 + 0.680 \times 1.570)$
= $117.421 - (7.416 + 1.378 + 2.731 + 1.067)$
= $117.421 - 12.592$
= 104.829 SQM. - (A)
4. PROP. COVD. AREA ON G.F. FOR F.A.R
= $2.530 \times 3.949 + 1.850 \times 1.800$
= $9.990 + 3.330 = 13.320$ SQM. - (B)
5. PROP. COVD. AREA OF STILT. = (A - B)
= $104.829 - 13.320 = 91.509$ SQM.
6. PROP. COVD. AREA ON F.F.
= G.F.L. - (2.300 x 3.604 + 1.550 x 1.650)
= $104.829 - (8.289 + 2.557)$
= $104.829 - 10.846 = 93.983$ SQM.
7. PROP. COVD. AREA ON S.F.
= SAME AS F.F. = 93.983 SQM.
8. PROP. COVD. AREA ON T.F.
= SAME AS S.F. = 93.983 SQM.
9. PROP. COVD. AREA ON F.F.
= SAME AS S.F. = 93.983 SQM.
10. TOTAL PROP. COVD. AREA FOR F.A.R
= $13.320 + 93.983 + 93.983 + 93.983 + 93.983$
= 389.252 SQM.
11. TOTAL COVD. AREA OF MUMTY/MACH. RM.
= $2.530 \times 3.949 + 1.850 \times 1.800$
= $9.990 + 3.330 = 13.320$ SQM.
12. PROP. COVD. AREA STAIR WELL
= $2.300 \times 3.604 = 8.289 \times 4 = 33.156$ SQM.
13. PROP. COVD. AREA LIFT WELL
= $1.550 \times 1.650 = 2.557 \times 4 = 10.228$ SQM.
13. TOTAL PROP. COVD. INCLU. STILT + MUMTY + S. WELL = $389.252 + 91.509 + 13.320 + 33.156 + 10.228 = 537.465$ SQM.
14. PERM. NEW F.A.R = $264\% = 389.748$ SQM
15. PERM. OLD F.A.R = $200\% = 295.264$ SQM

DETAIL OF JOINTS:-

D-1.00x2.40
S/DW-2.50x2.40
S/DW-1.25x2.40
D/W-2.380x2.40

D1-0.75x2.40
W-1.80x1.30
V/PV-0.75x1.30

PROJECT:-

PROPOSED BUILDING PLAN FOR THE
RESI. HOUSE AT PLOT NO. 64, TYPE-D, EKAASHARA
BUILDERS LLP, SEC-5, SOHNA.







OWNER :- AUTHORIZED SIGNATORY MR. RAVI KASHYAP








SCALE - 1:50

OWNER SIGN.

ARCHITECT SIGN.

AR. VINEMRA GOYAL
CA/2019-114662
Off. No. 313, AKD Tower, Sec-14,
Gurugram, Haryana

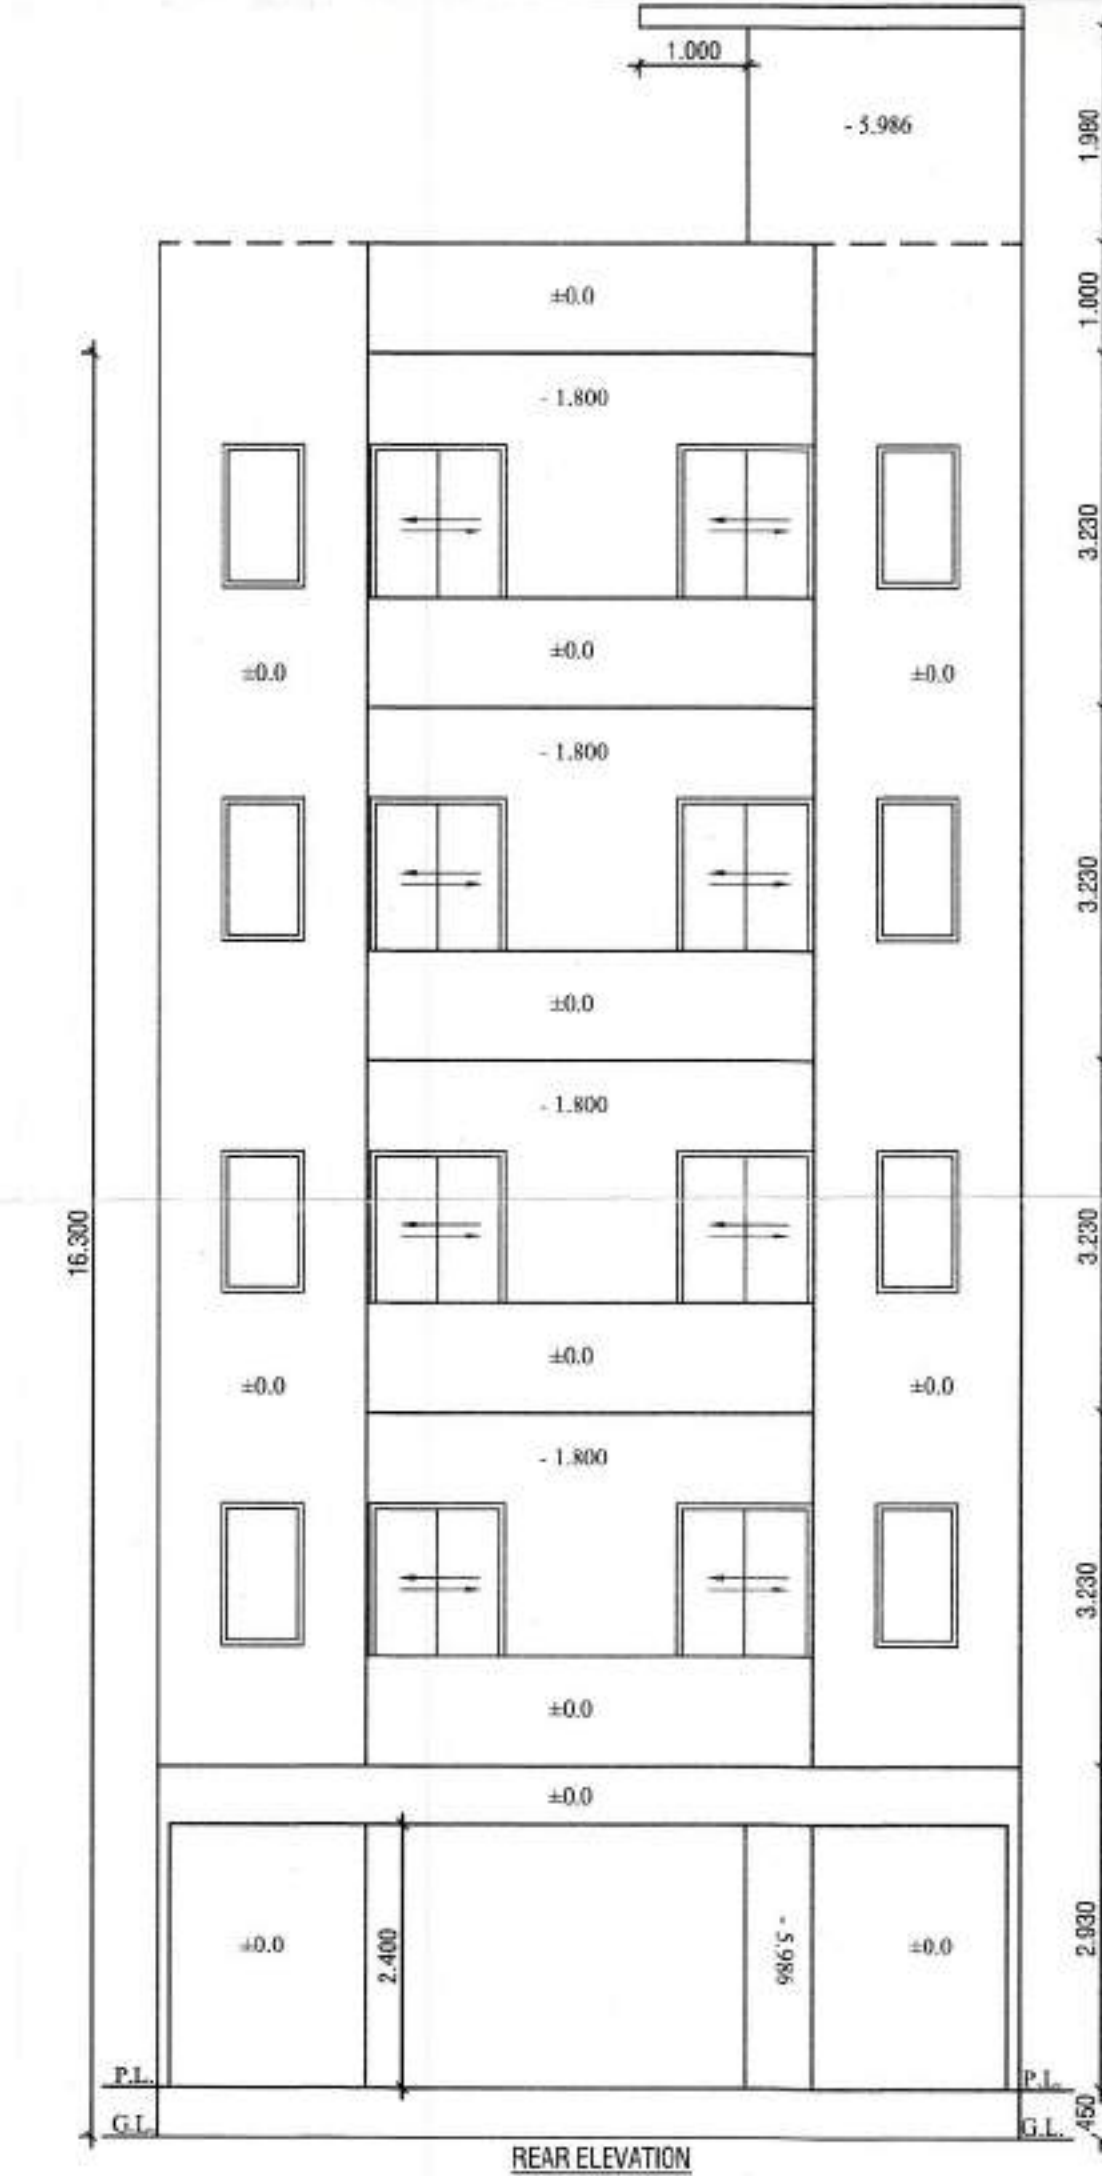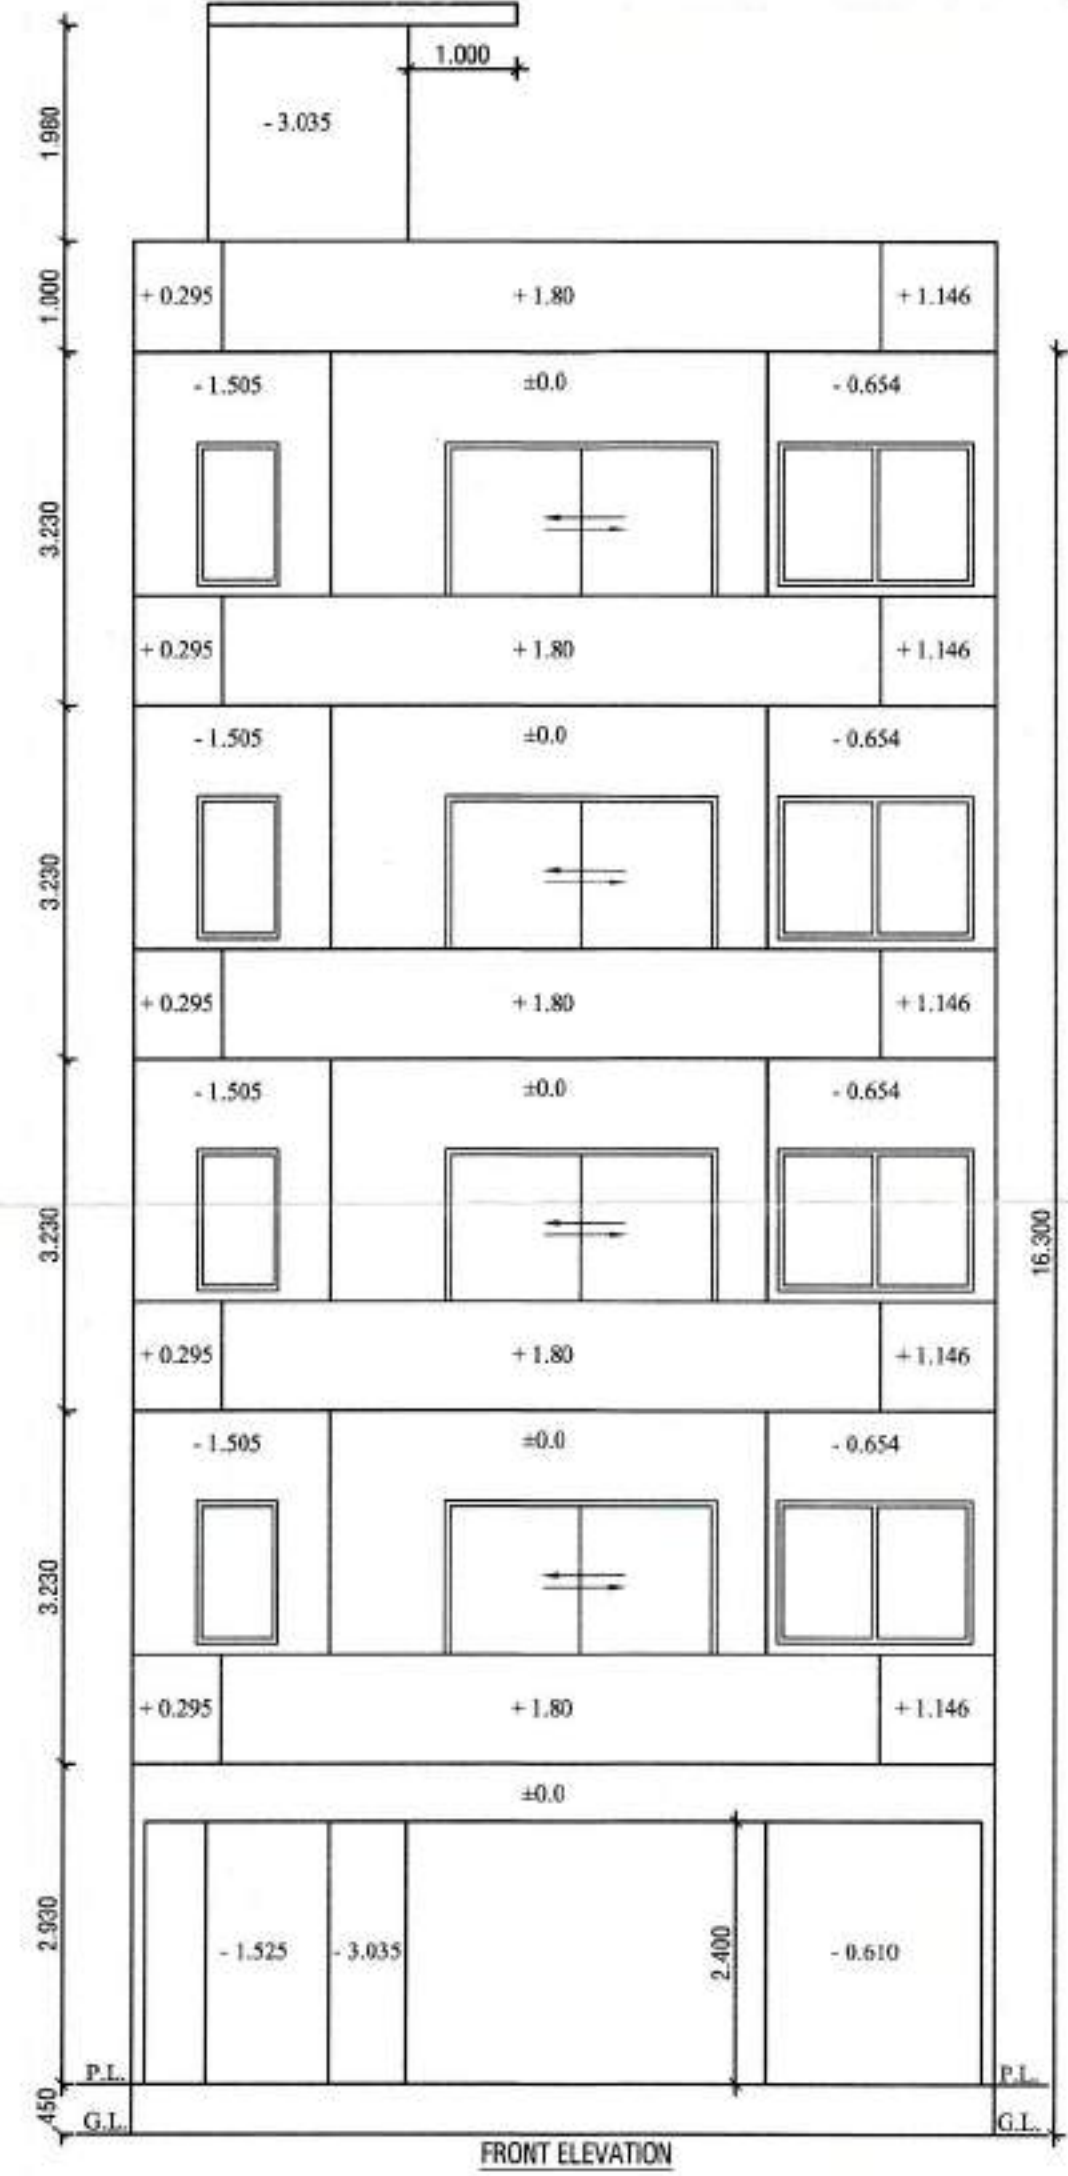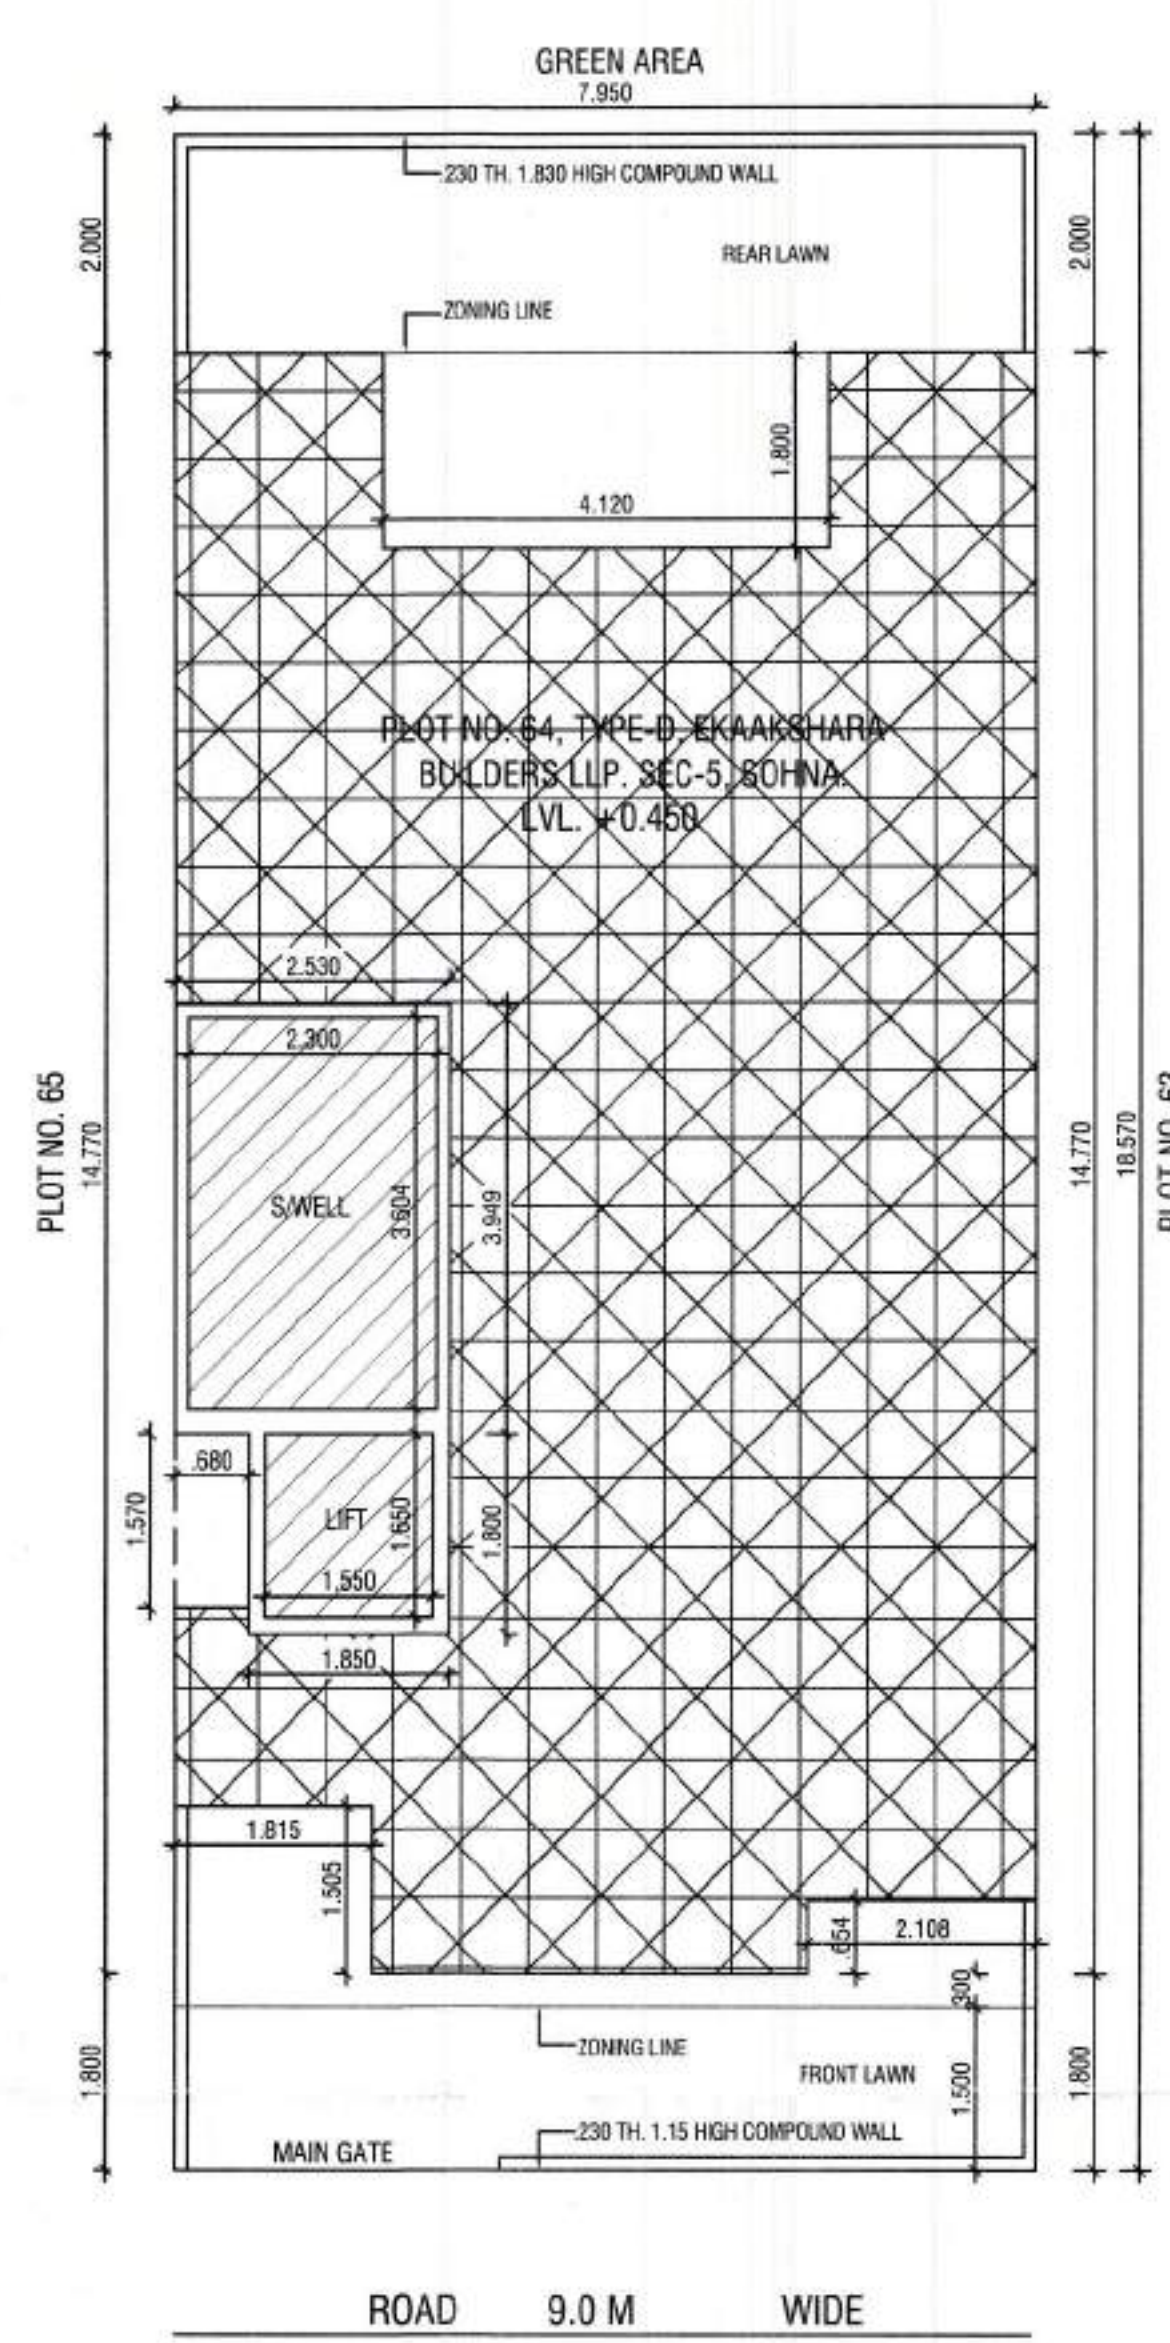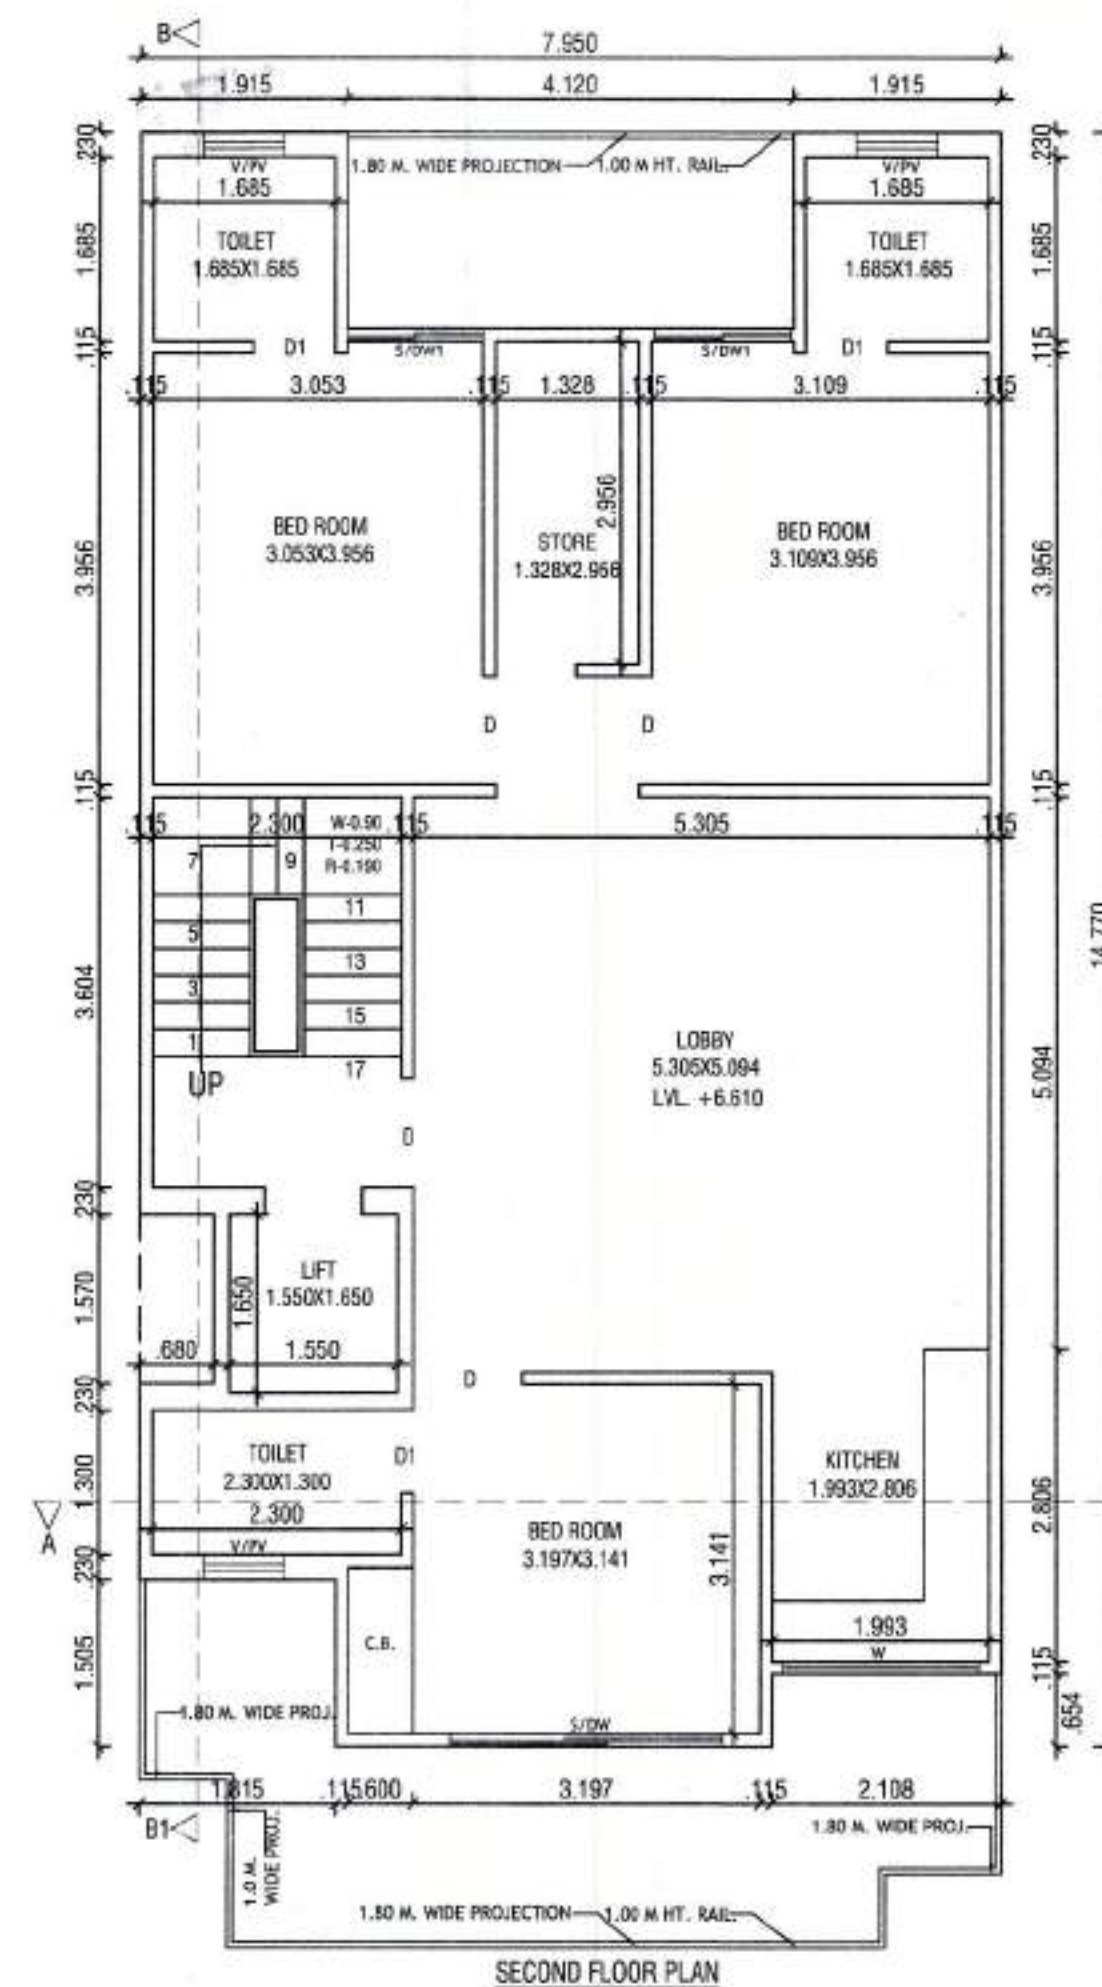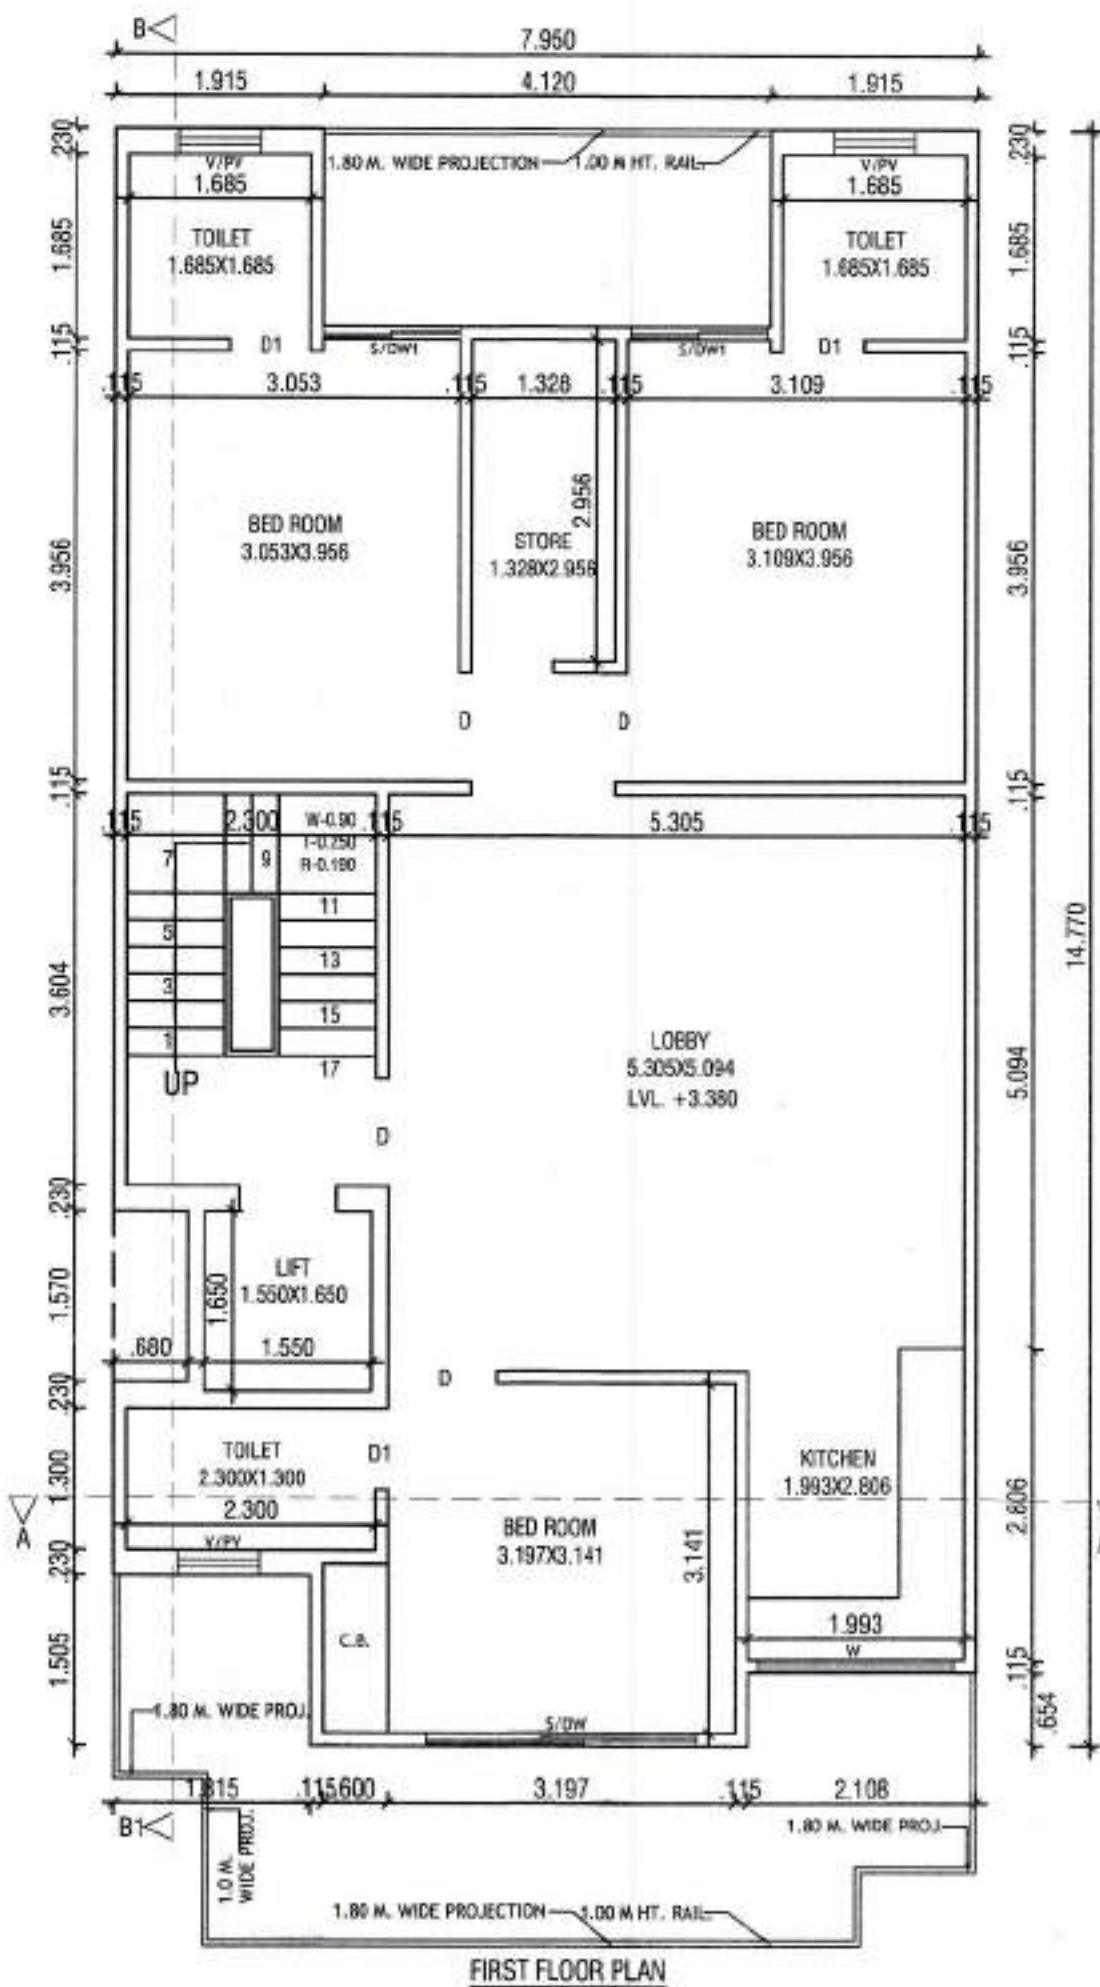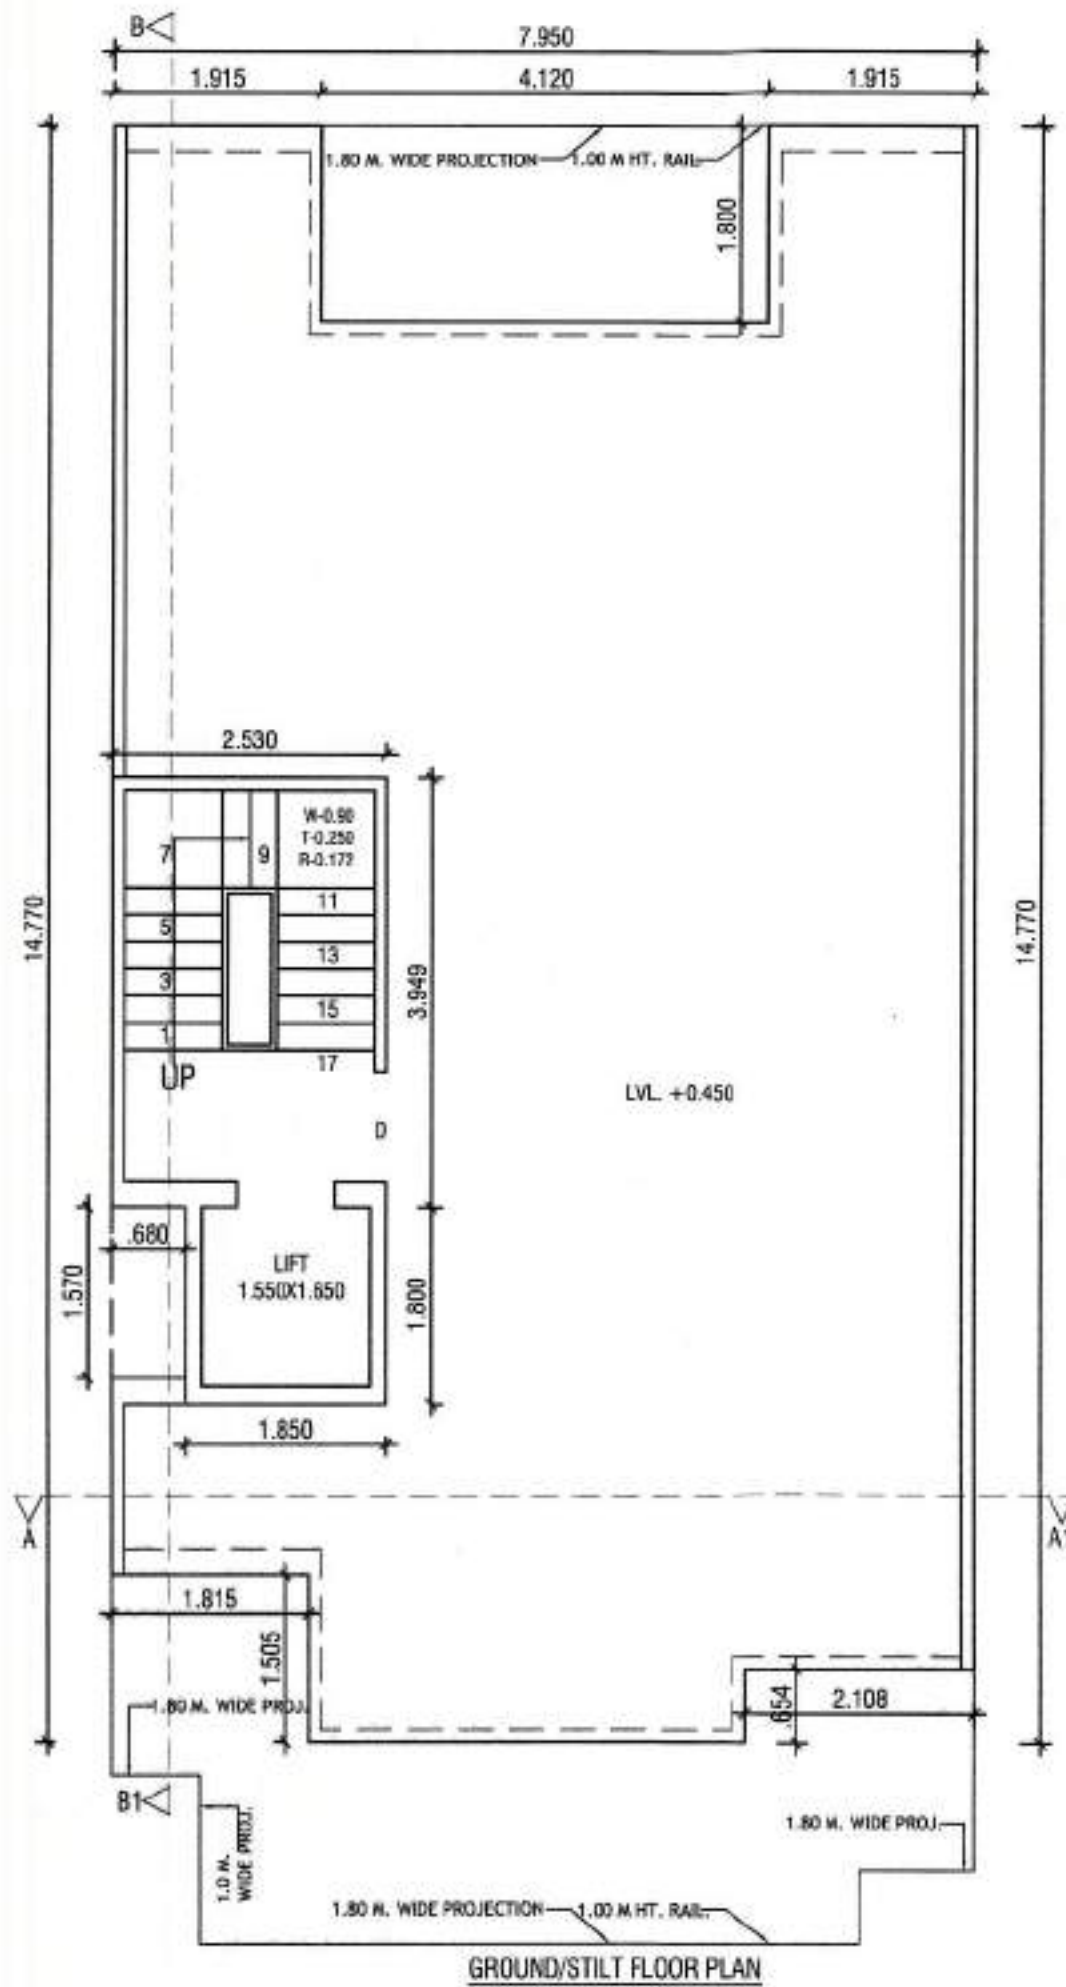

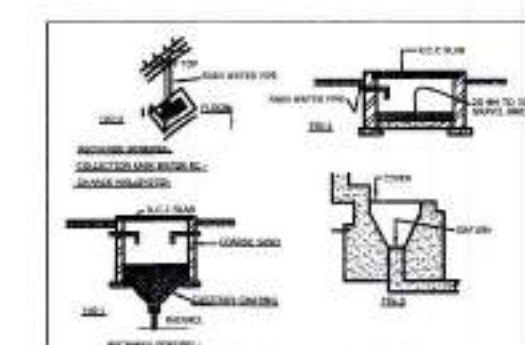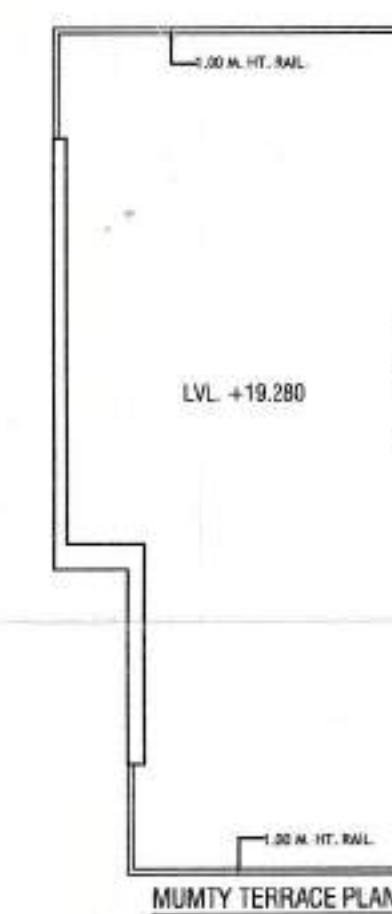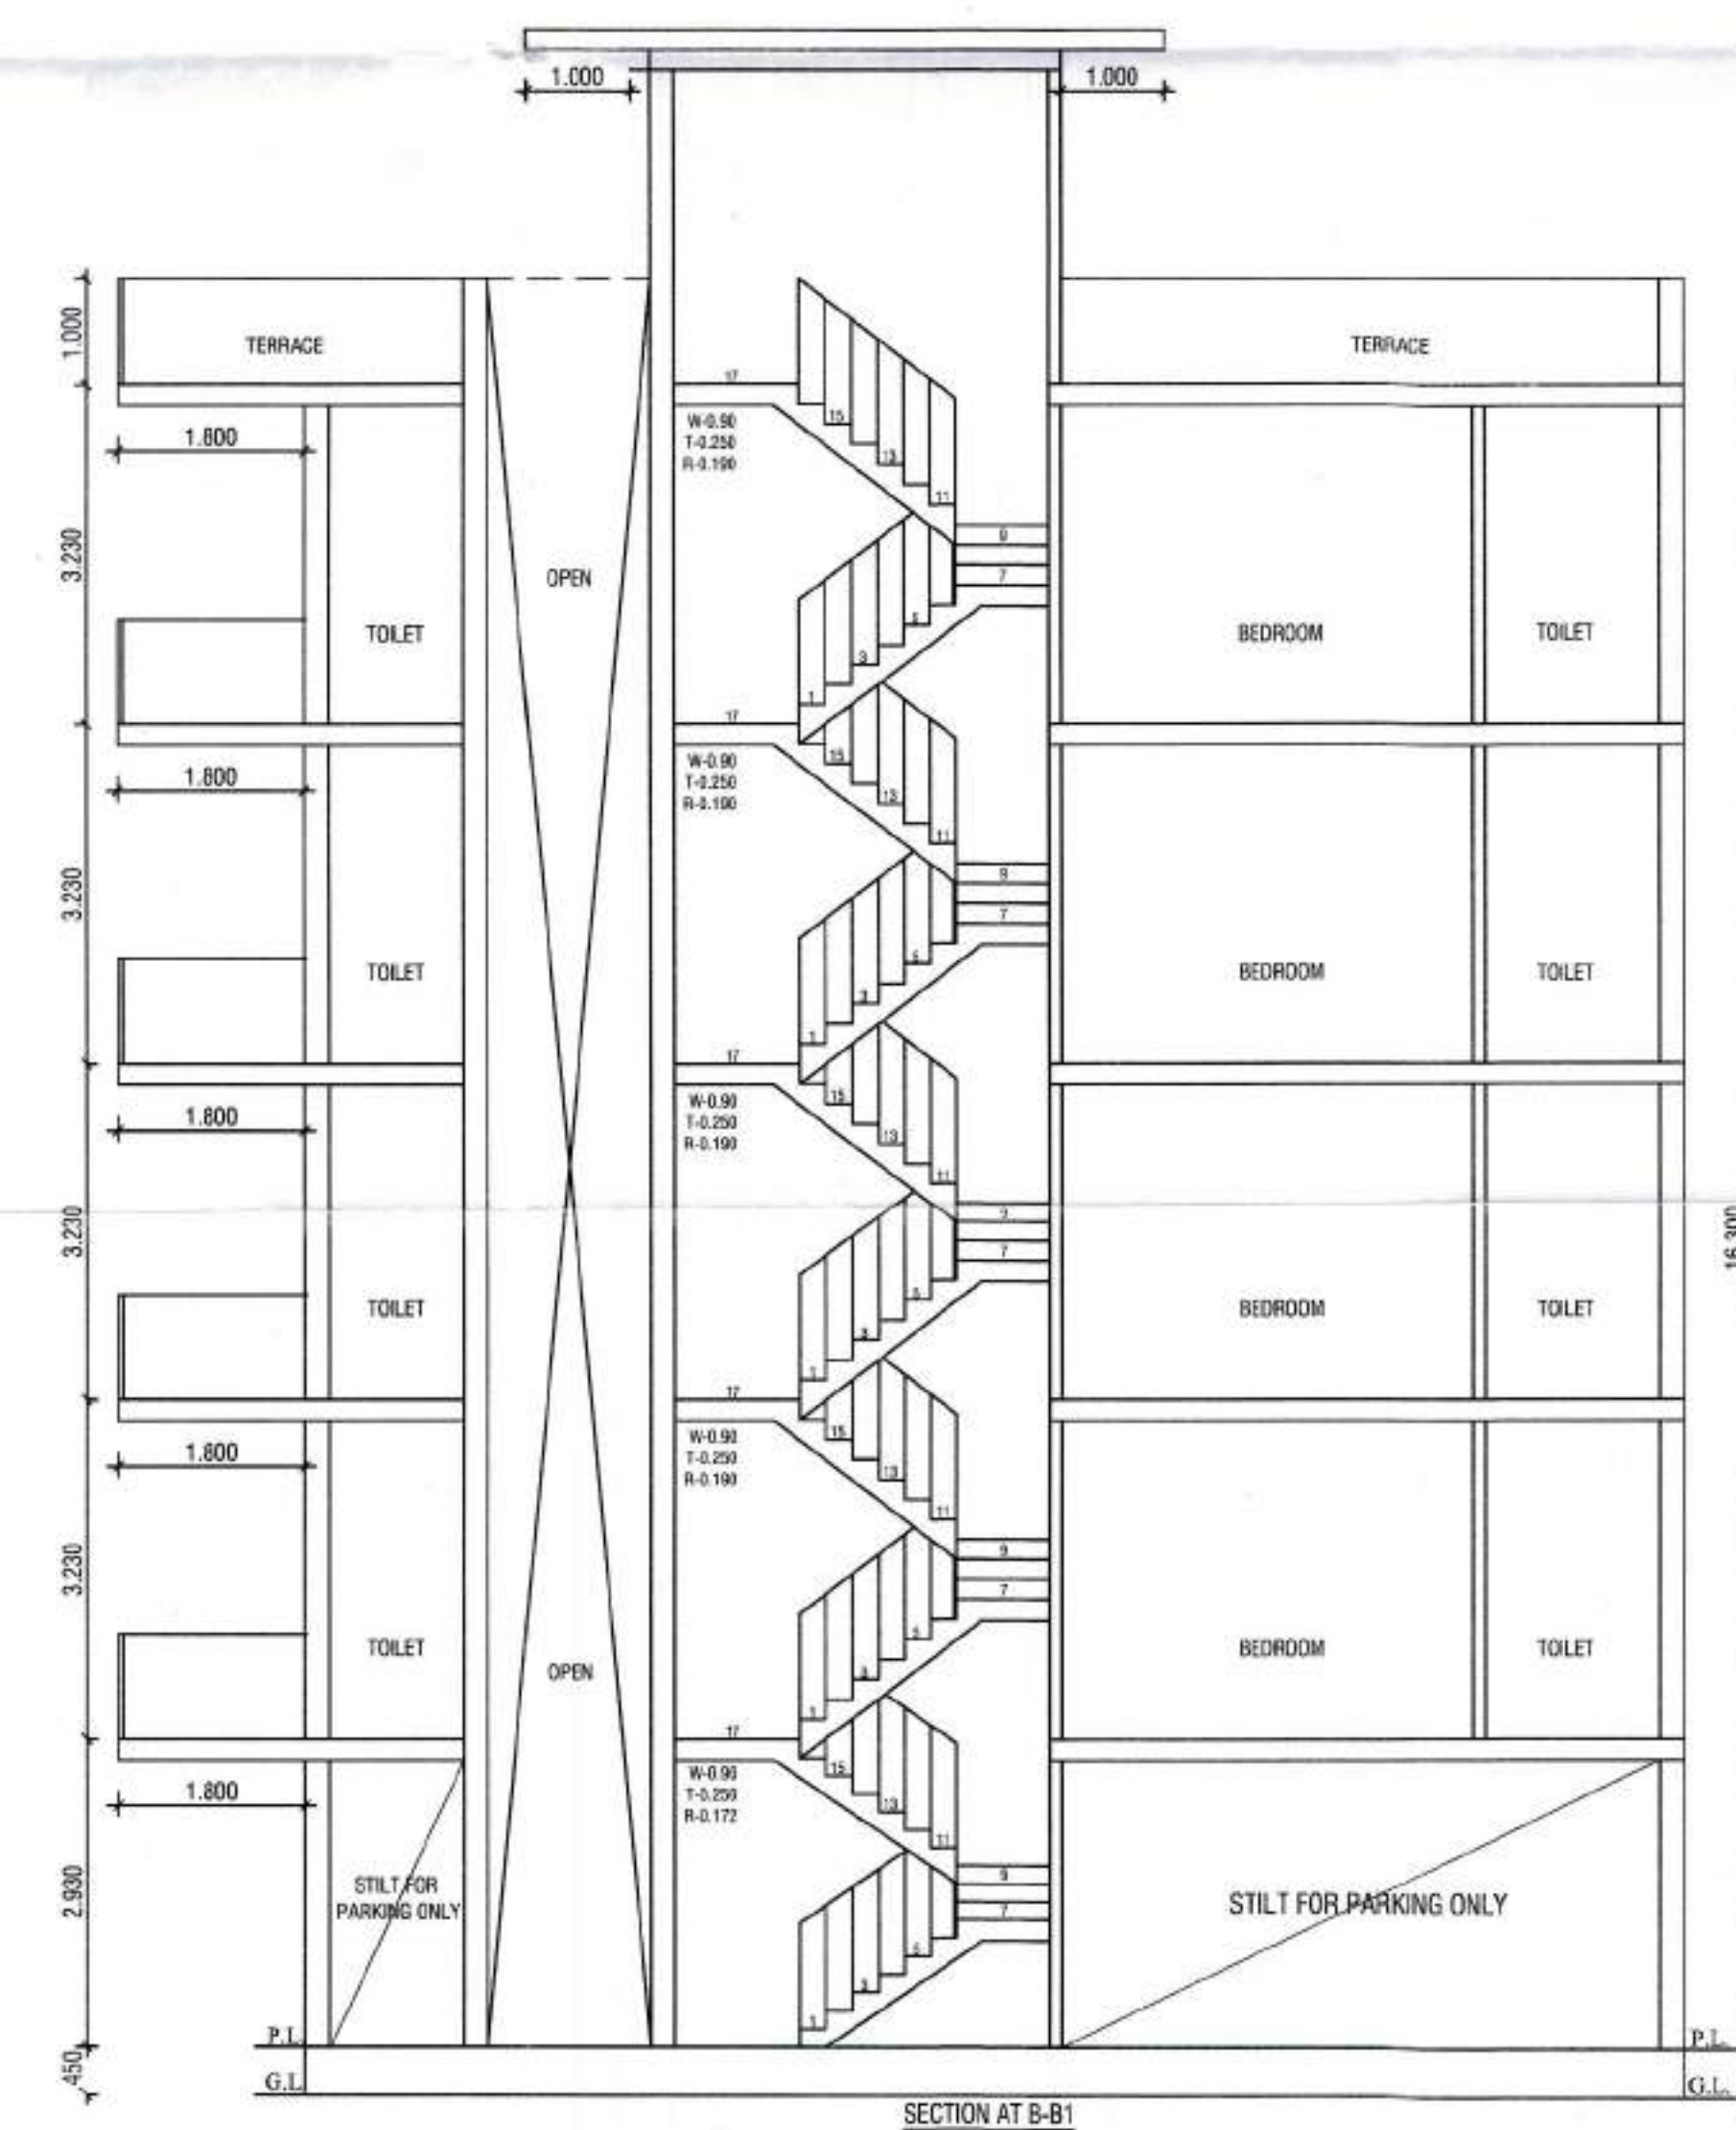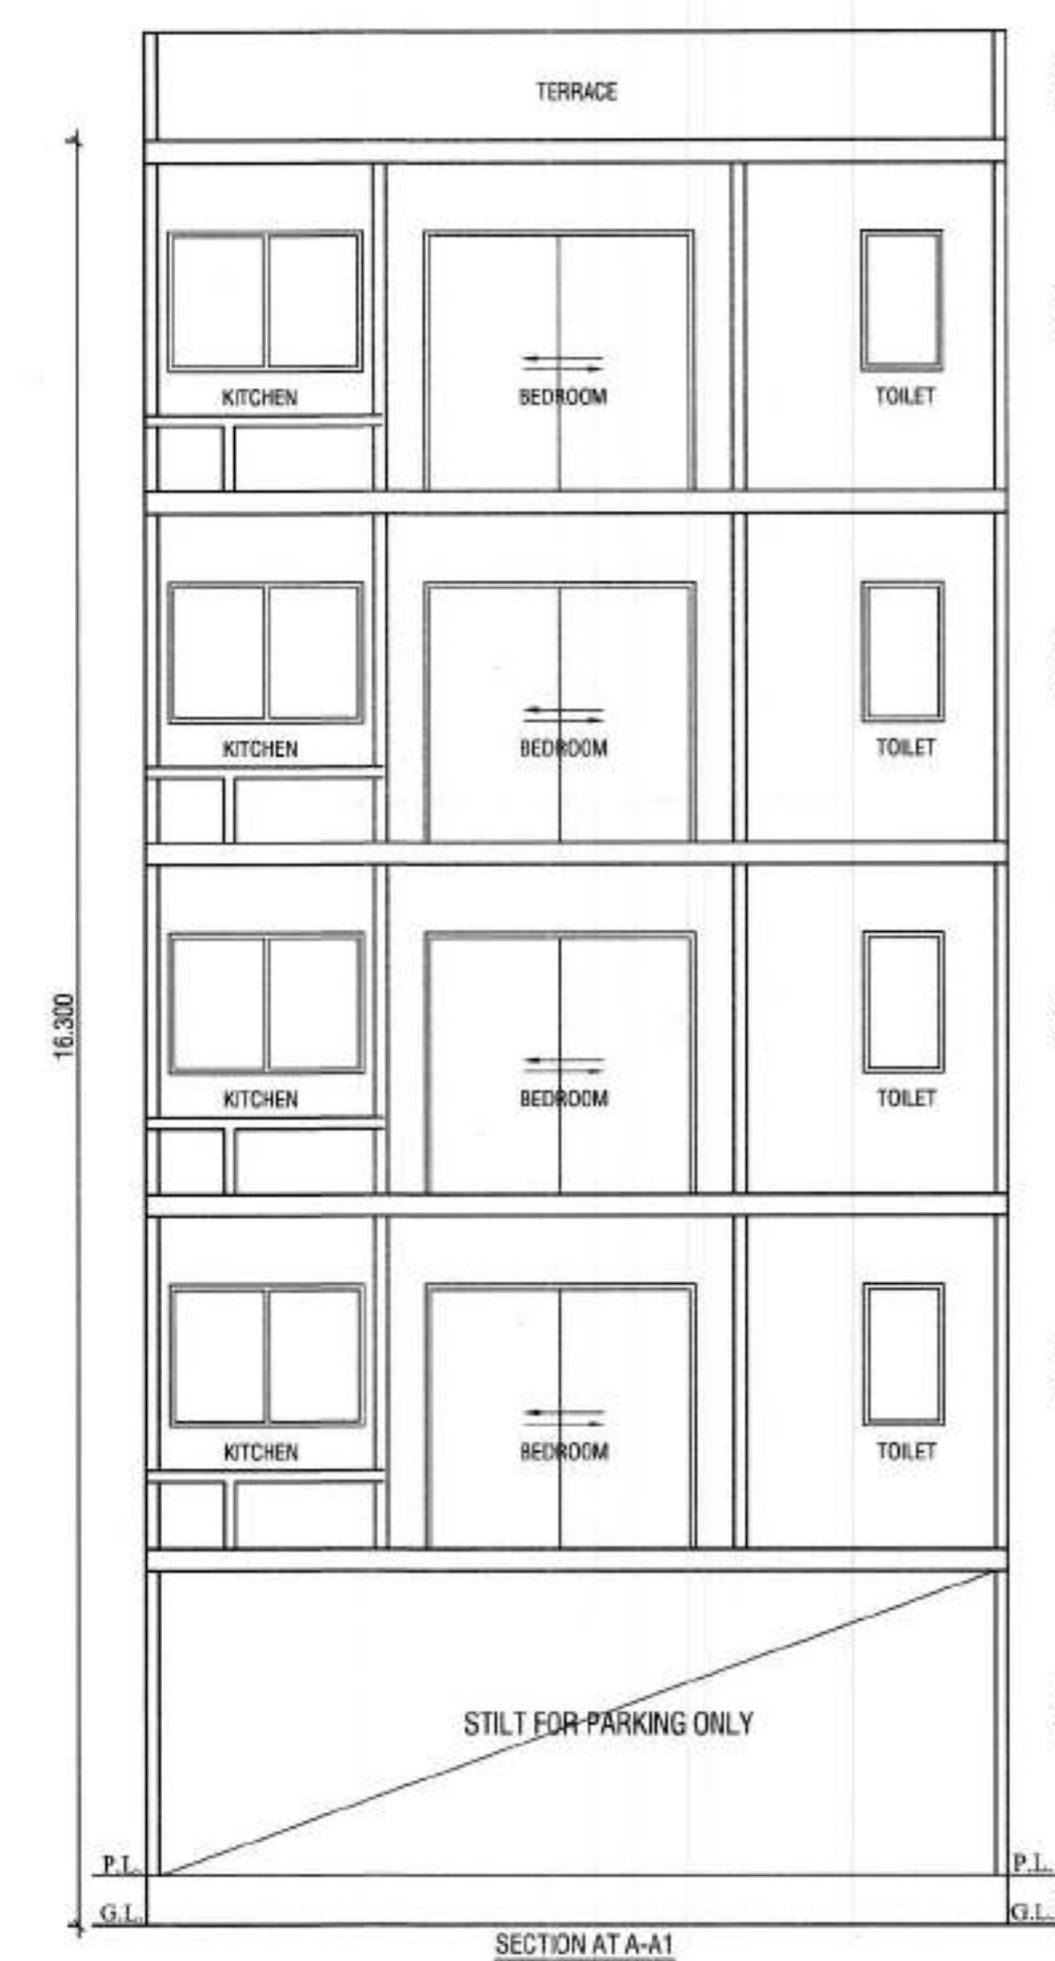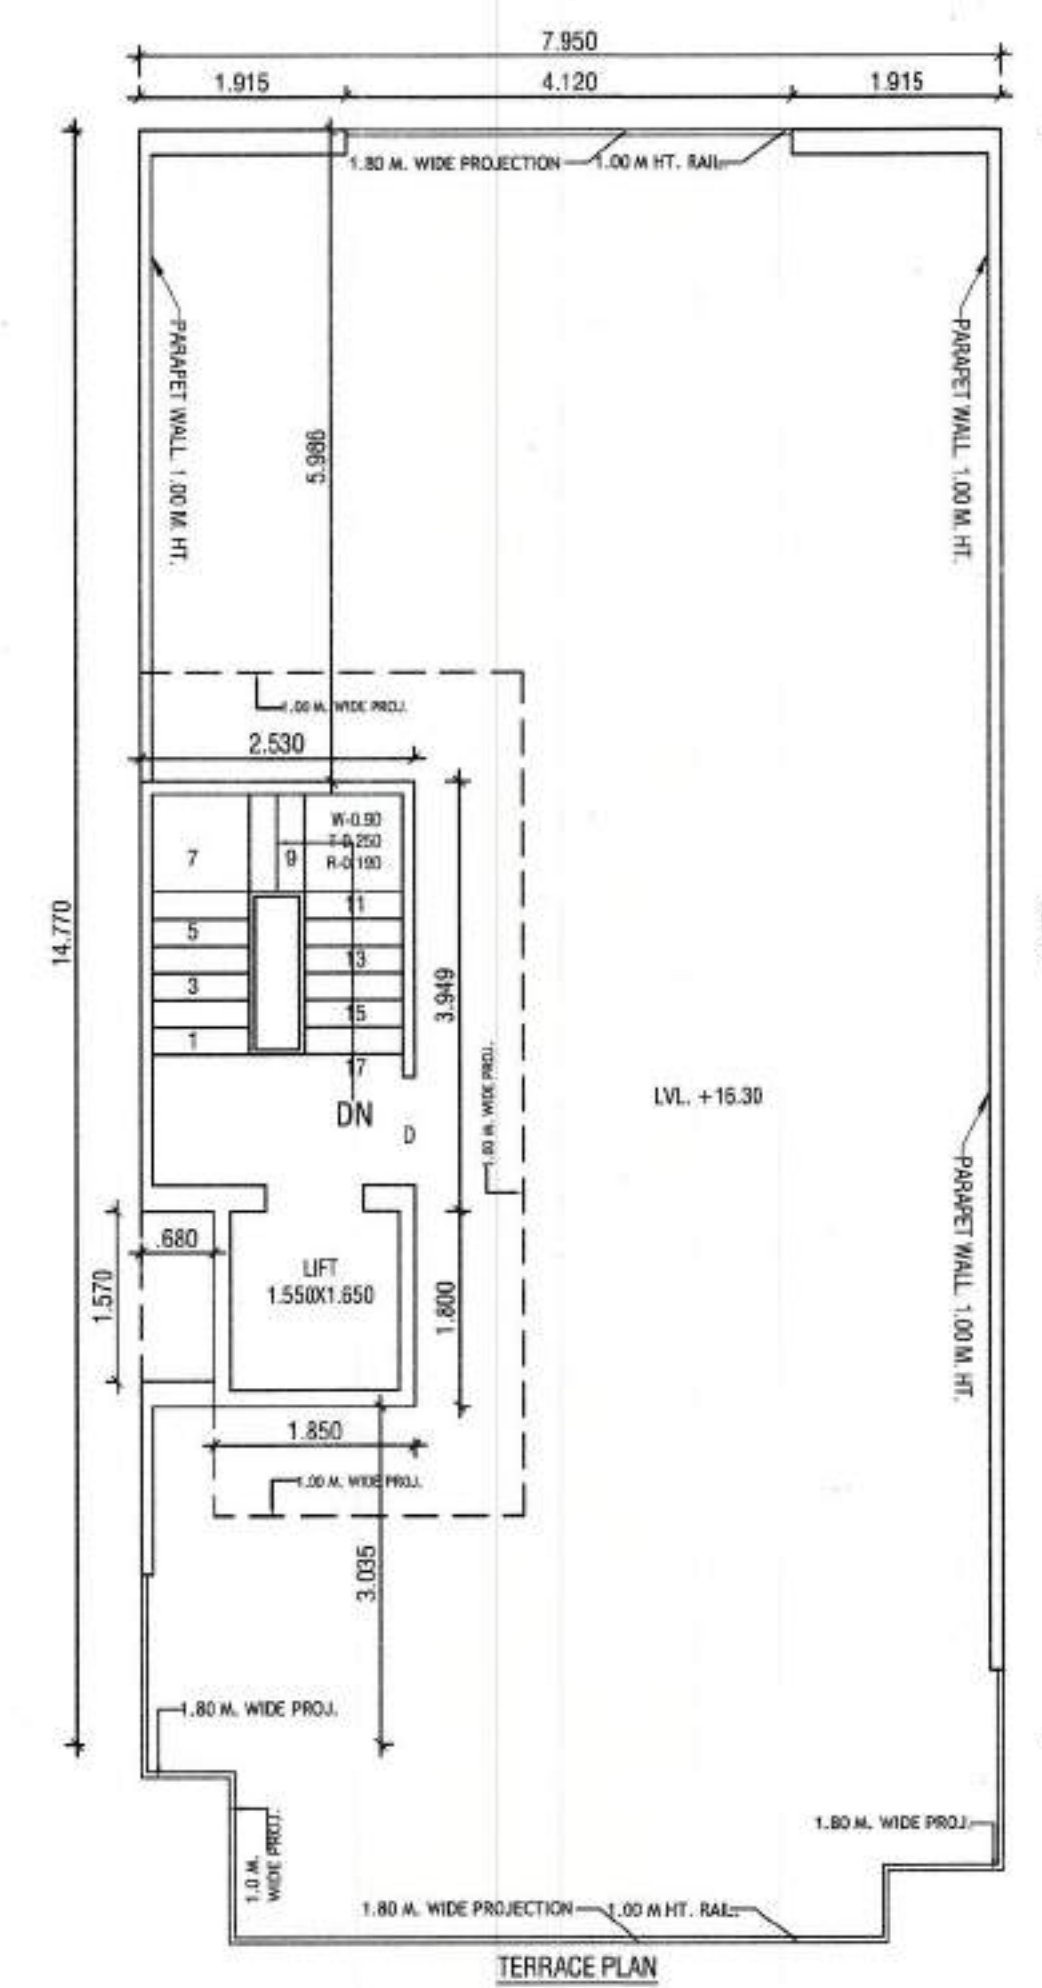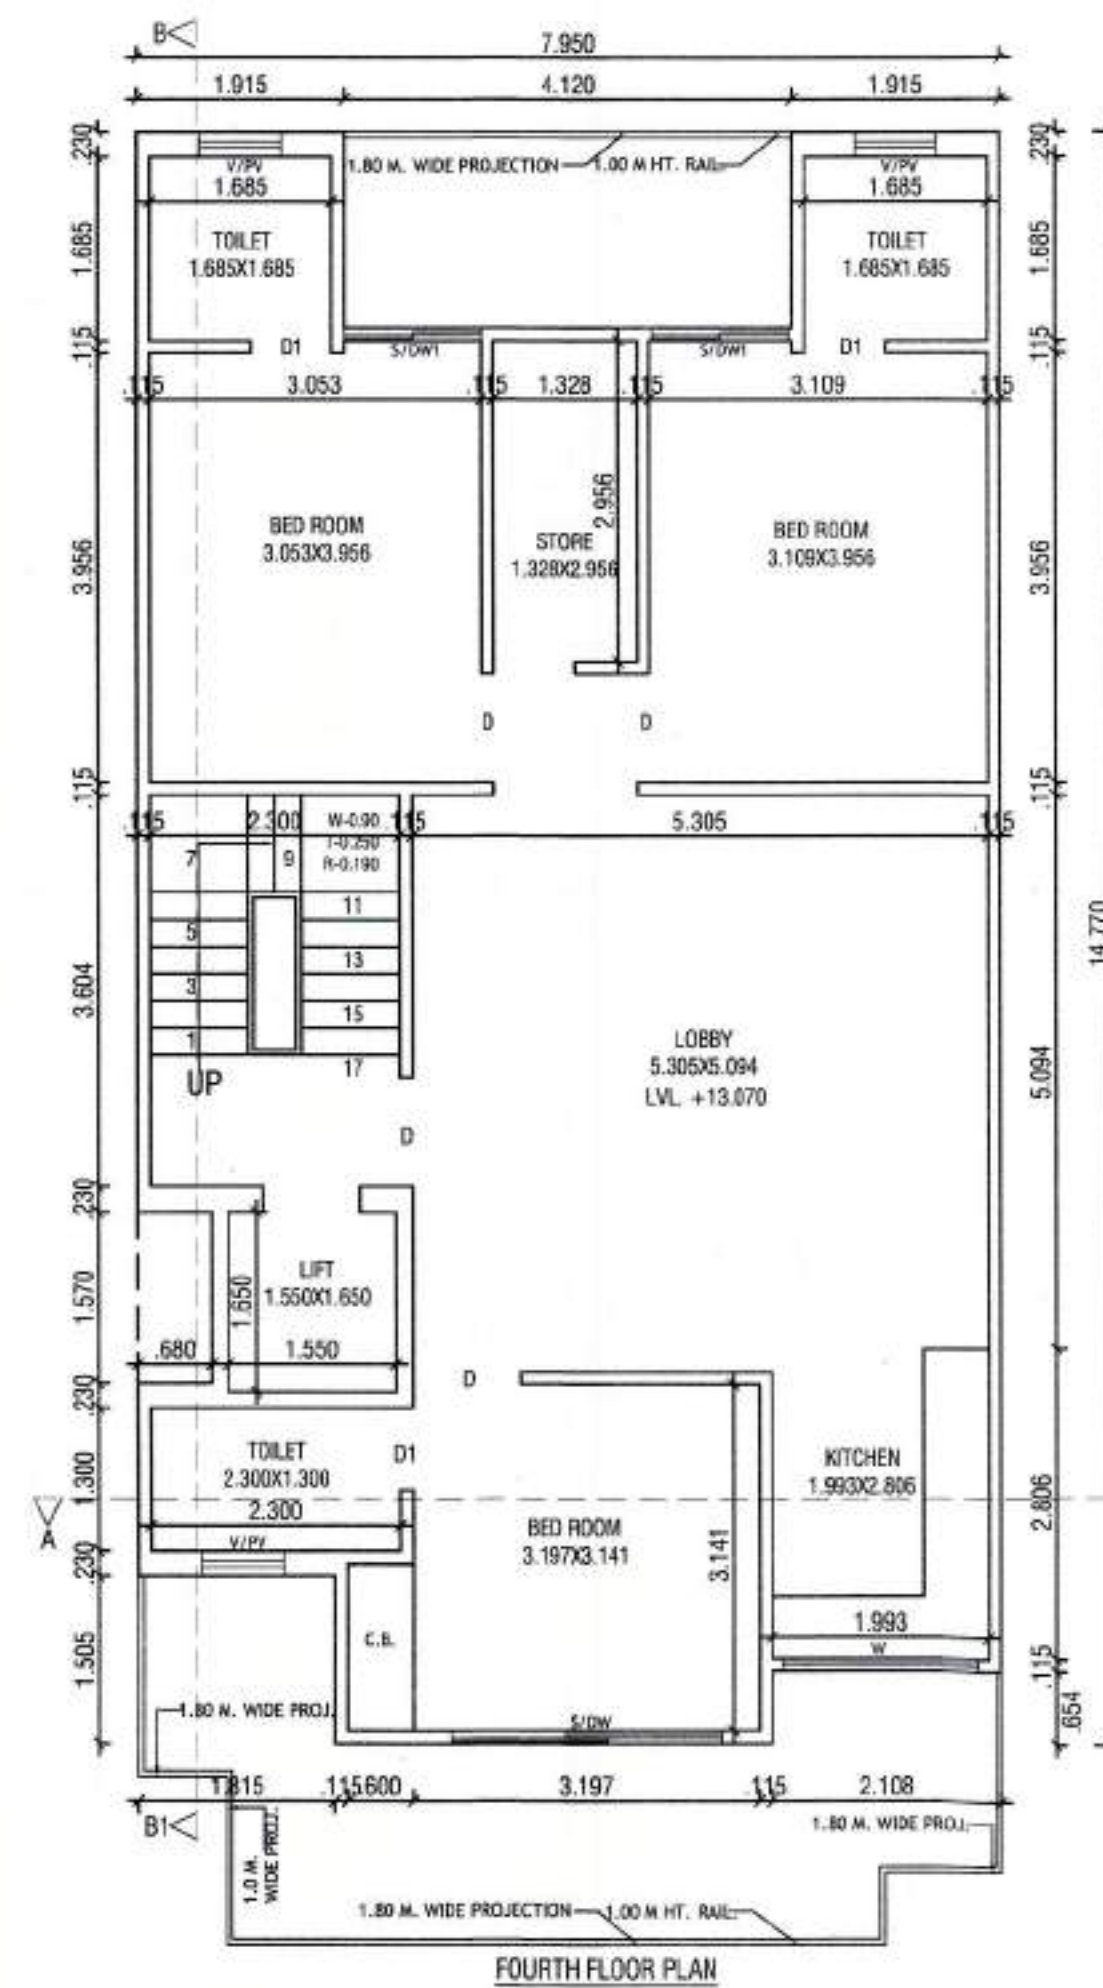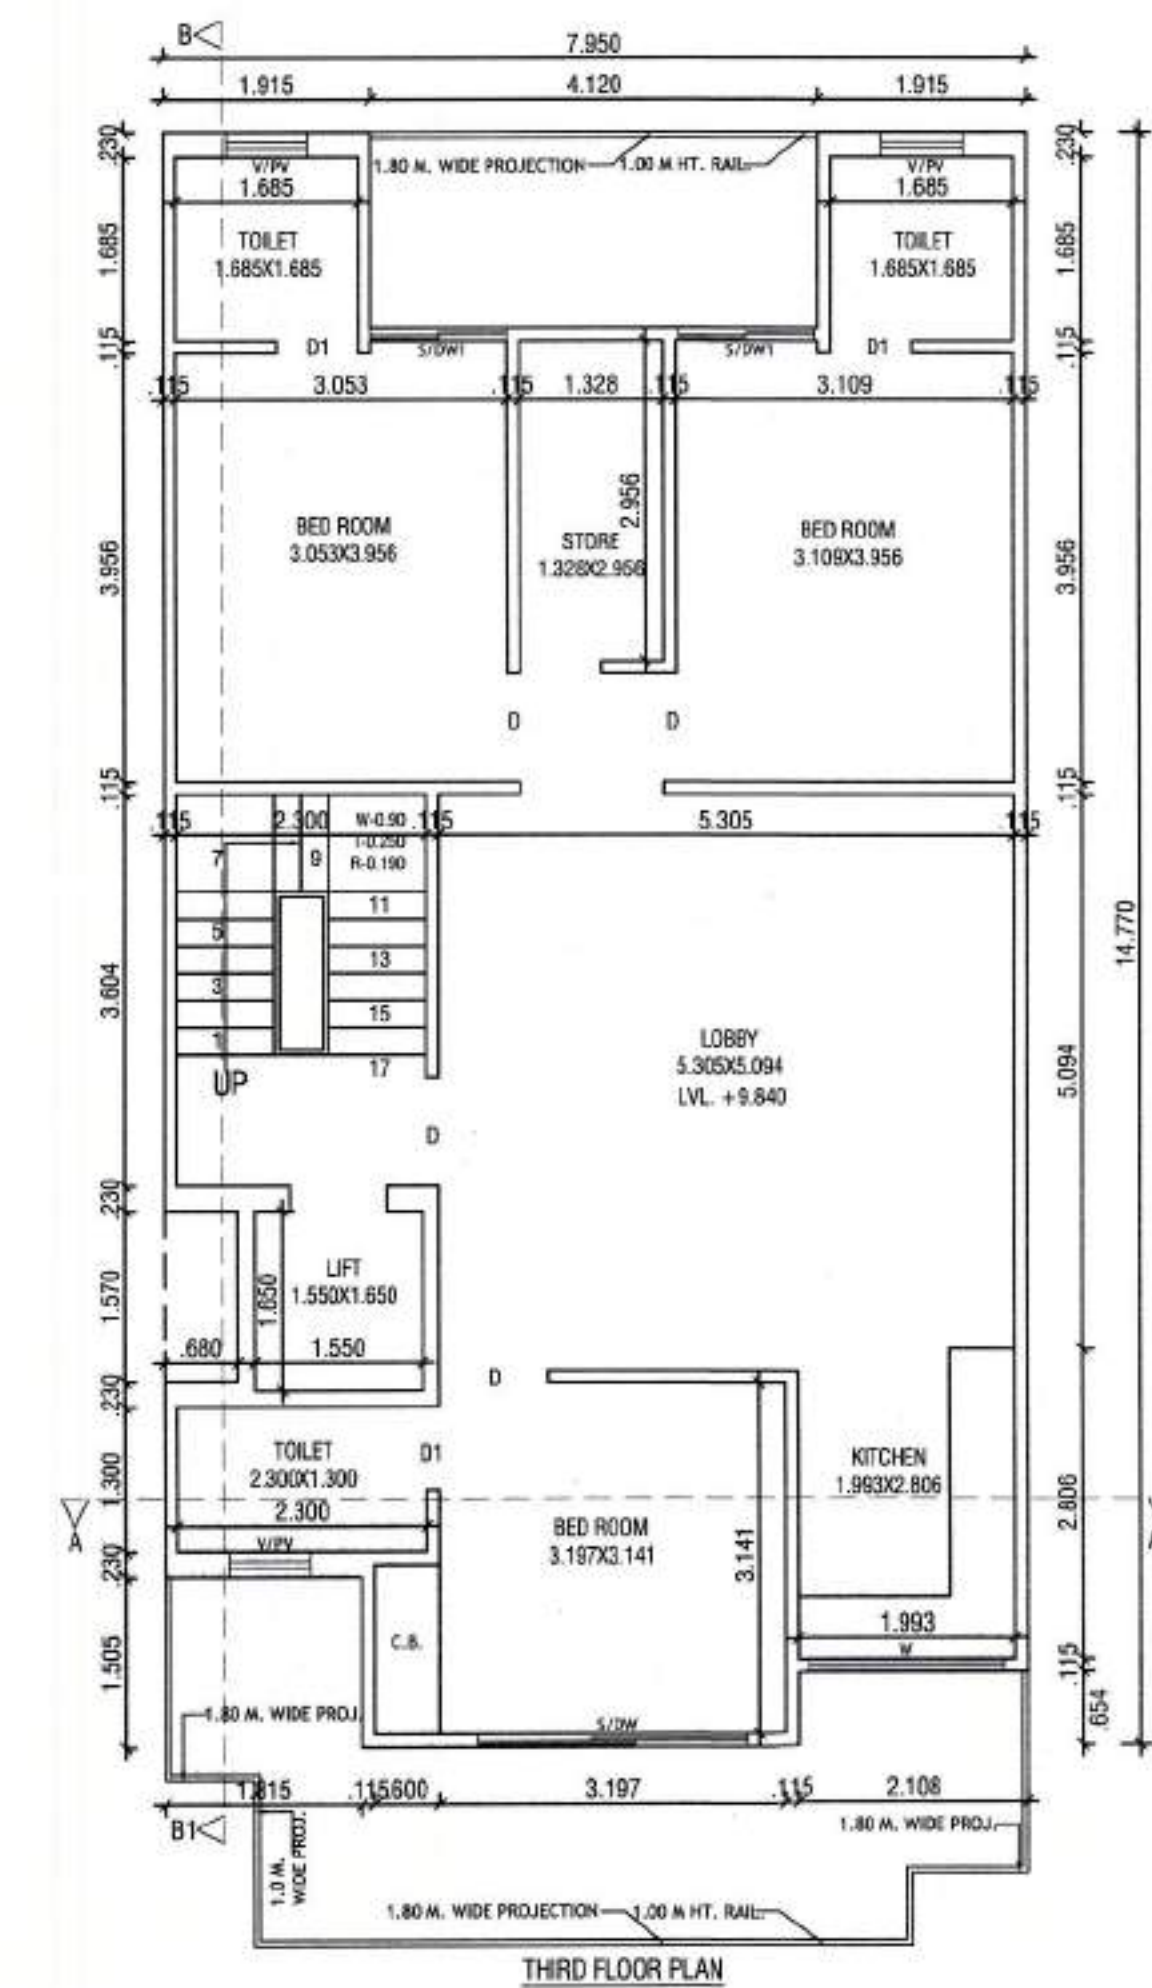







PROJECT:-
PROPOSED BUILDING PLAN FOR THE
RESI. HOUSE AT PLOT NO. 64, TYPE-D, EKAASHARA
BUILDERS LLP. SEC-5, SOHNA.
OWNER :- AUTHORIZED SIGNATORY MR. RAVI KASHYAP

SCALE - 1:50

OWNER SIGN.

ARCHITECT SIGN.

AR. VINEMRA GOYAL
CA/2019-114662
Off. No. 313, AKD Tower, Sec.-14,
Gurgaon, Haryana


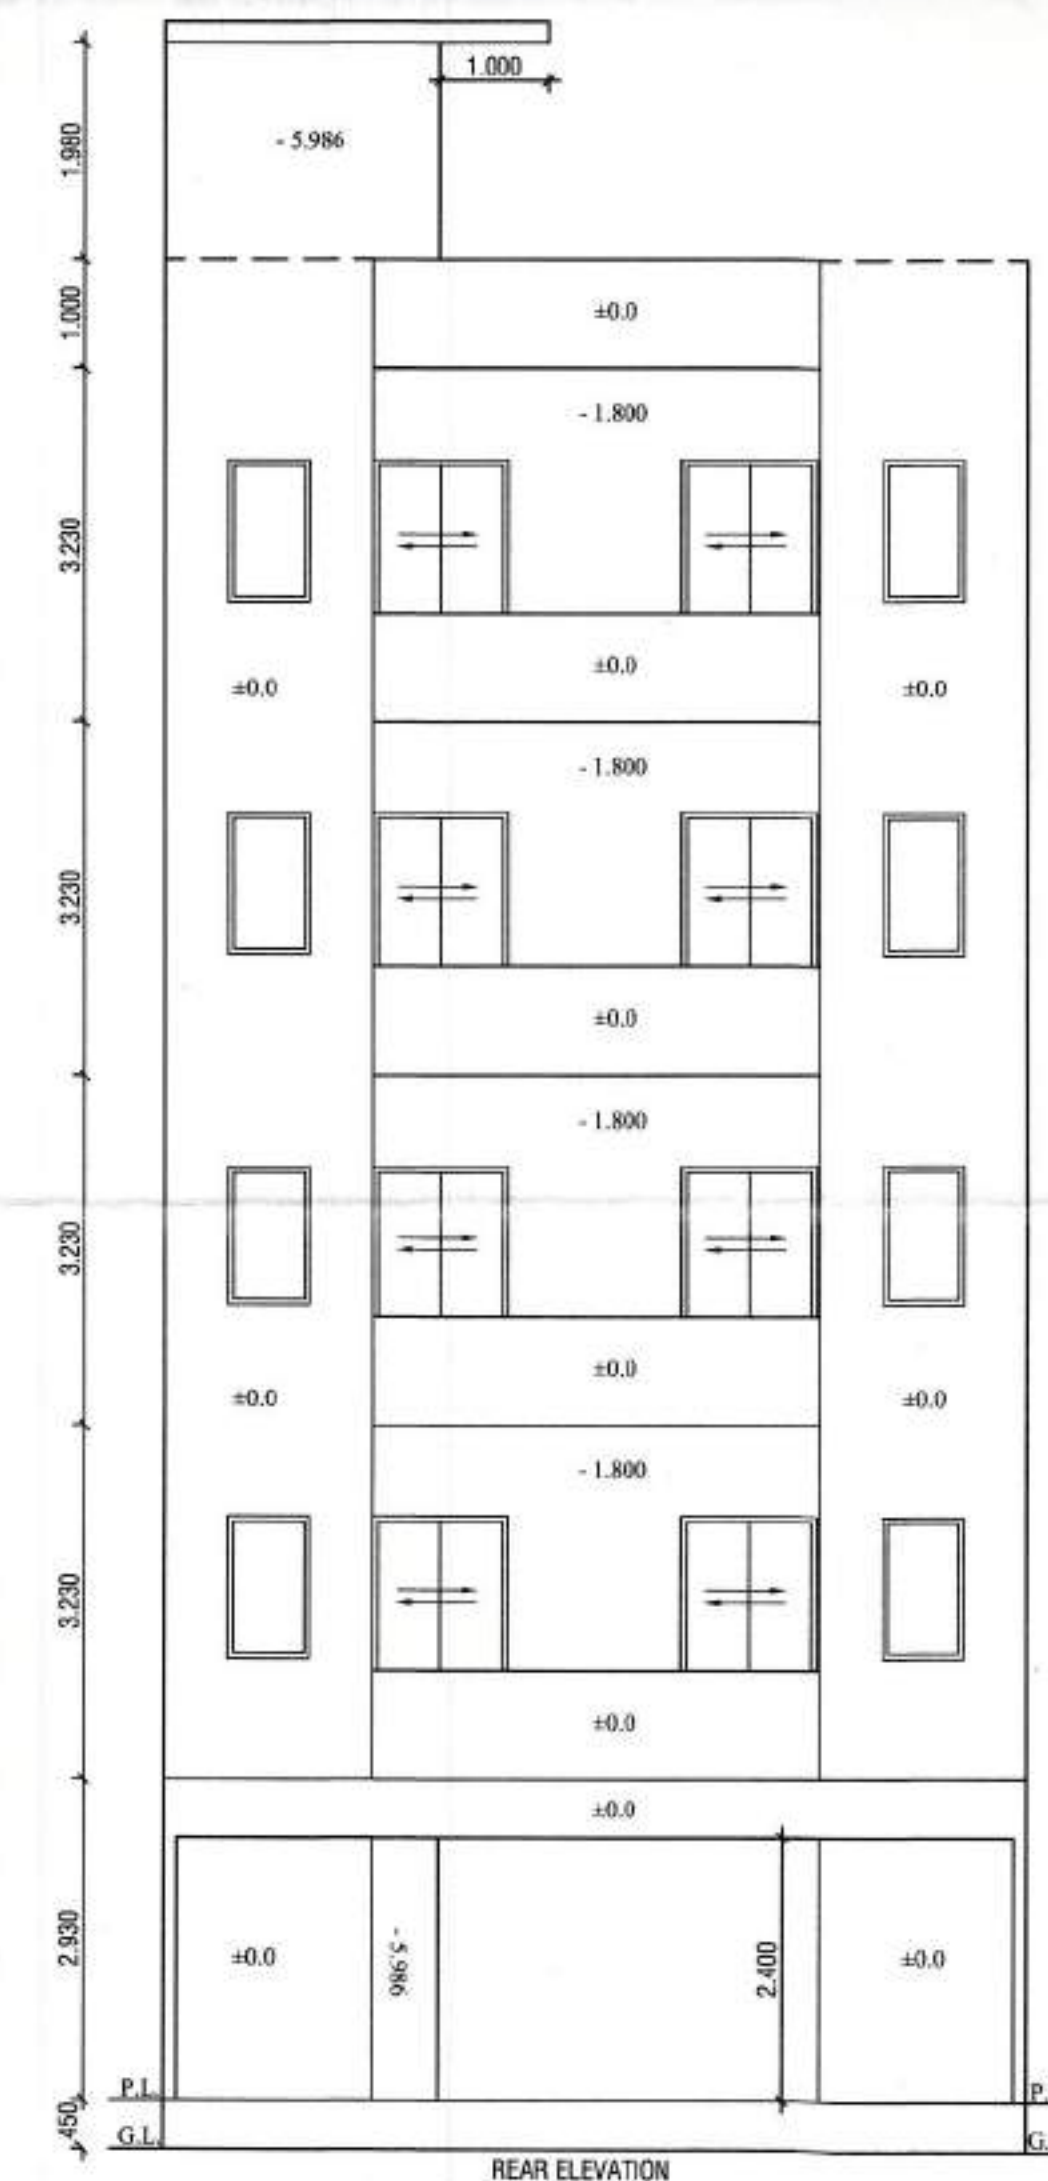
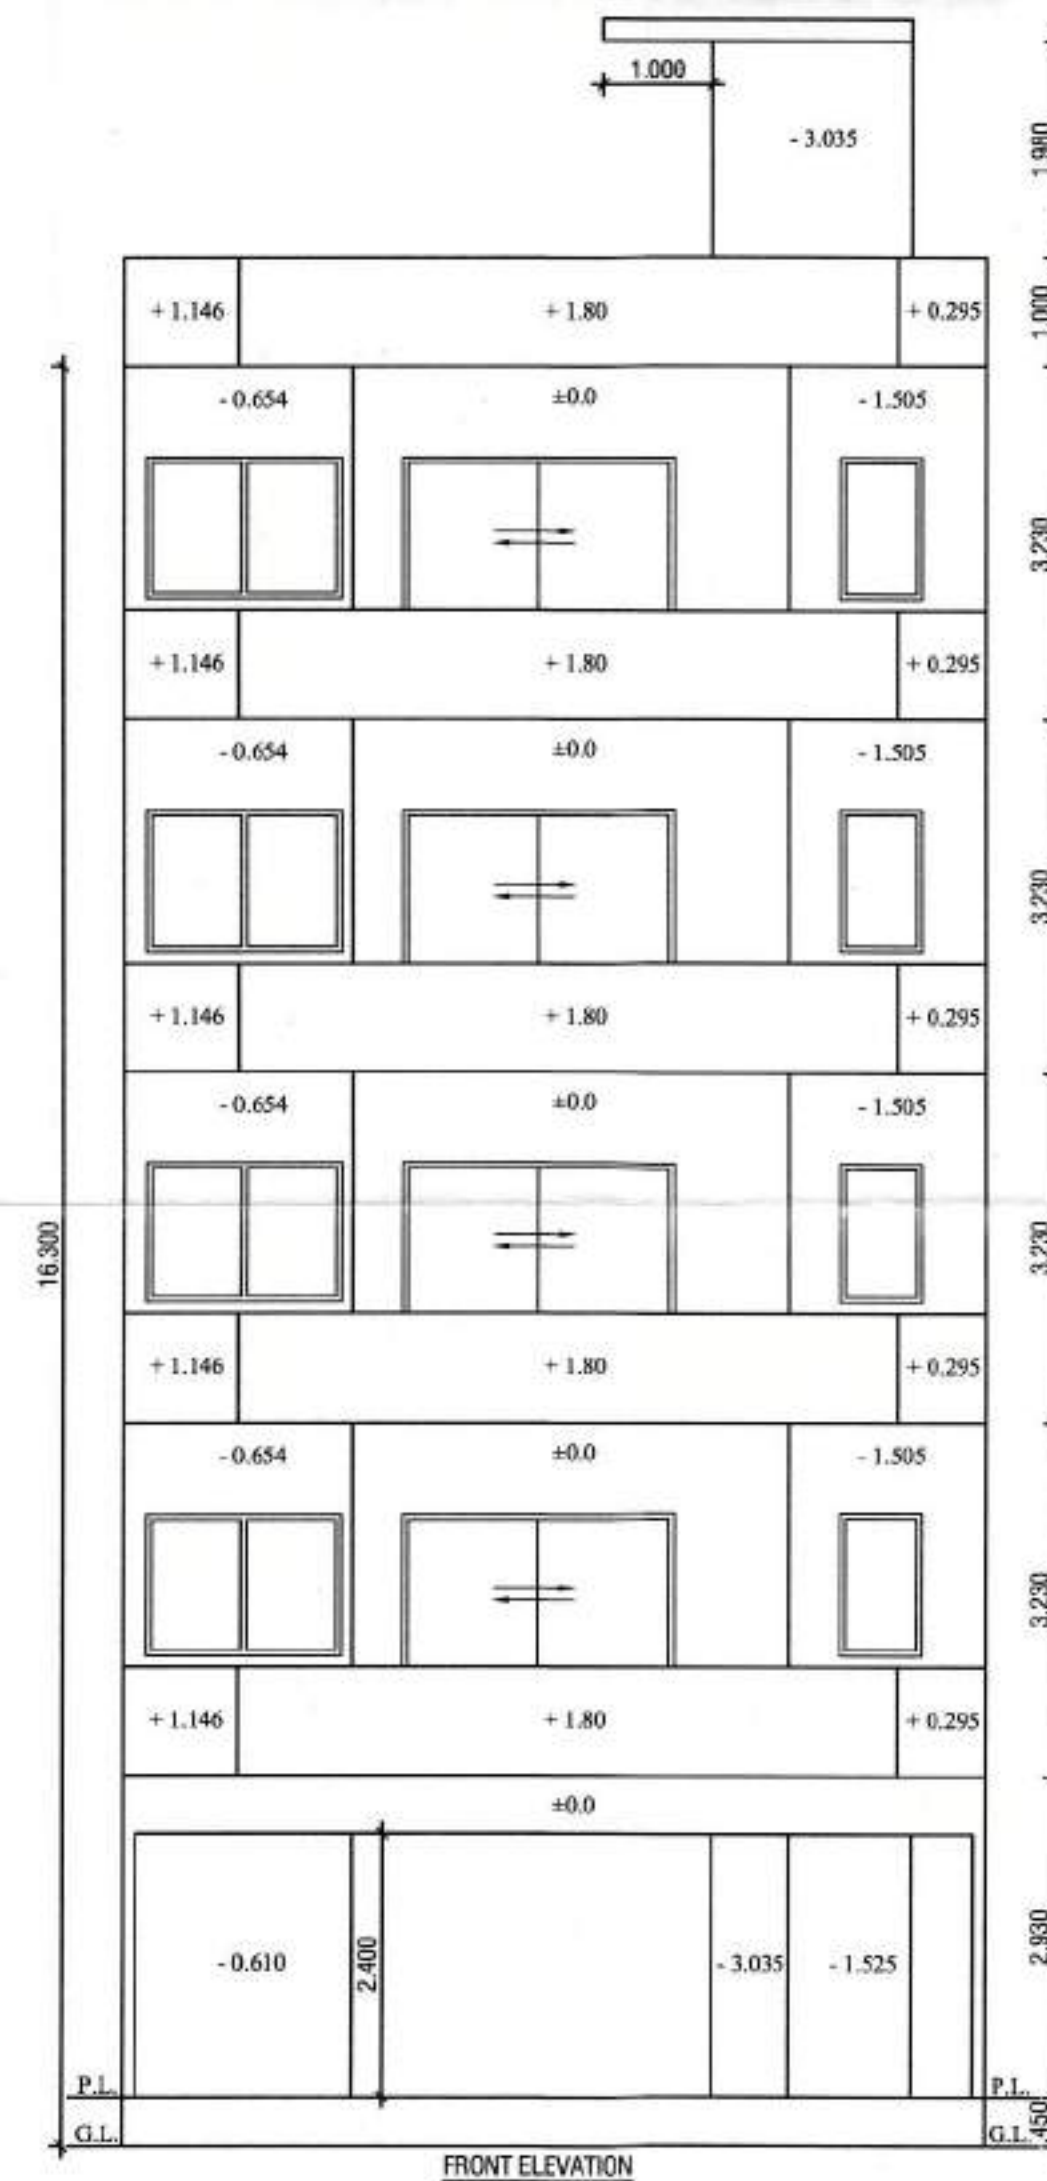
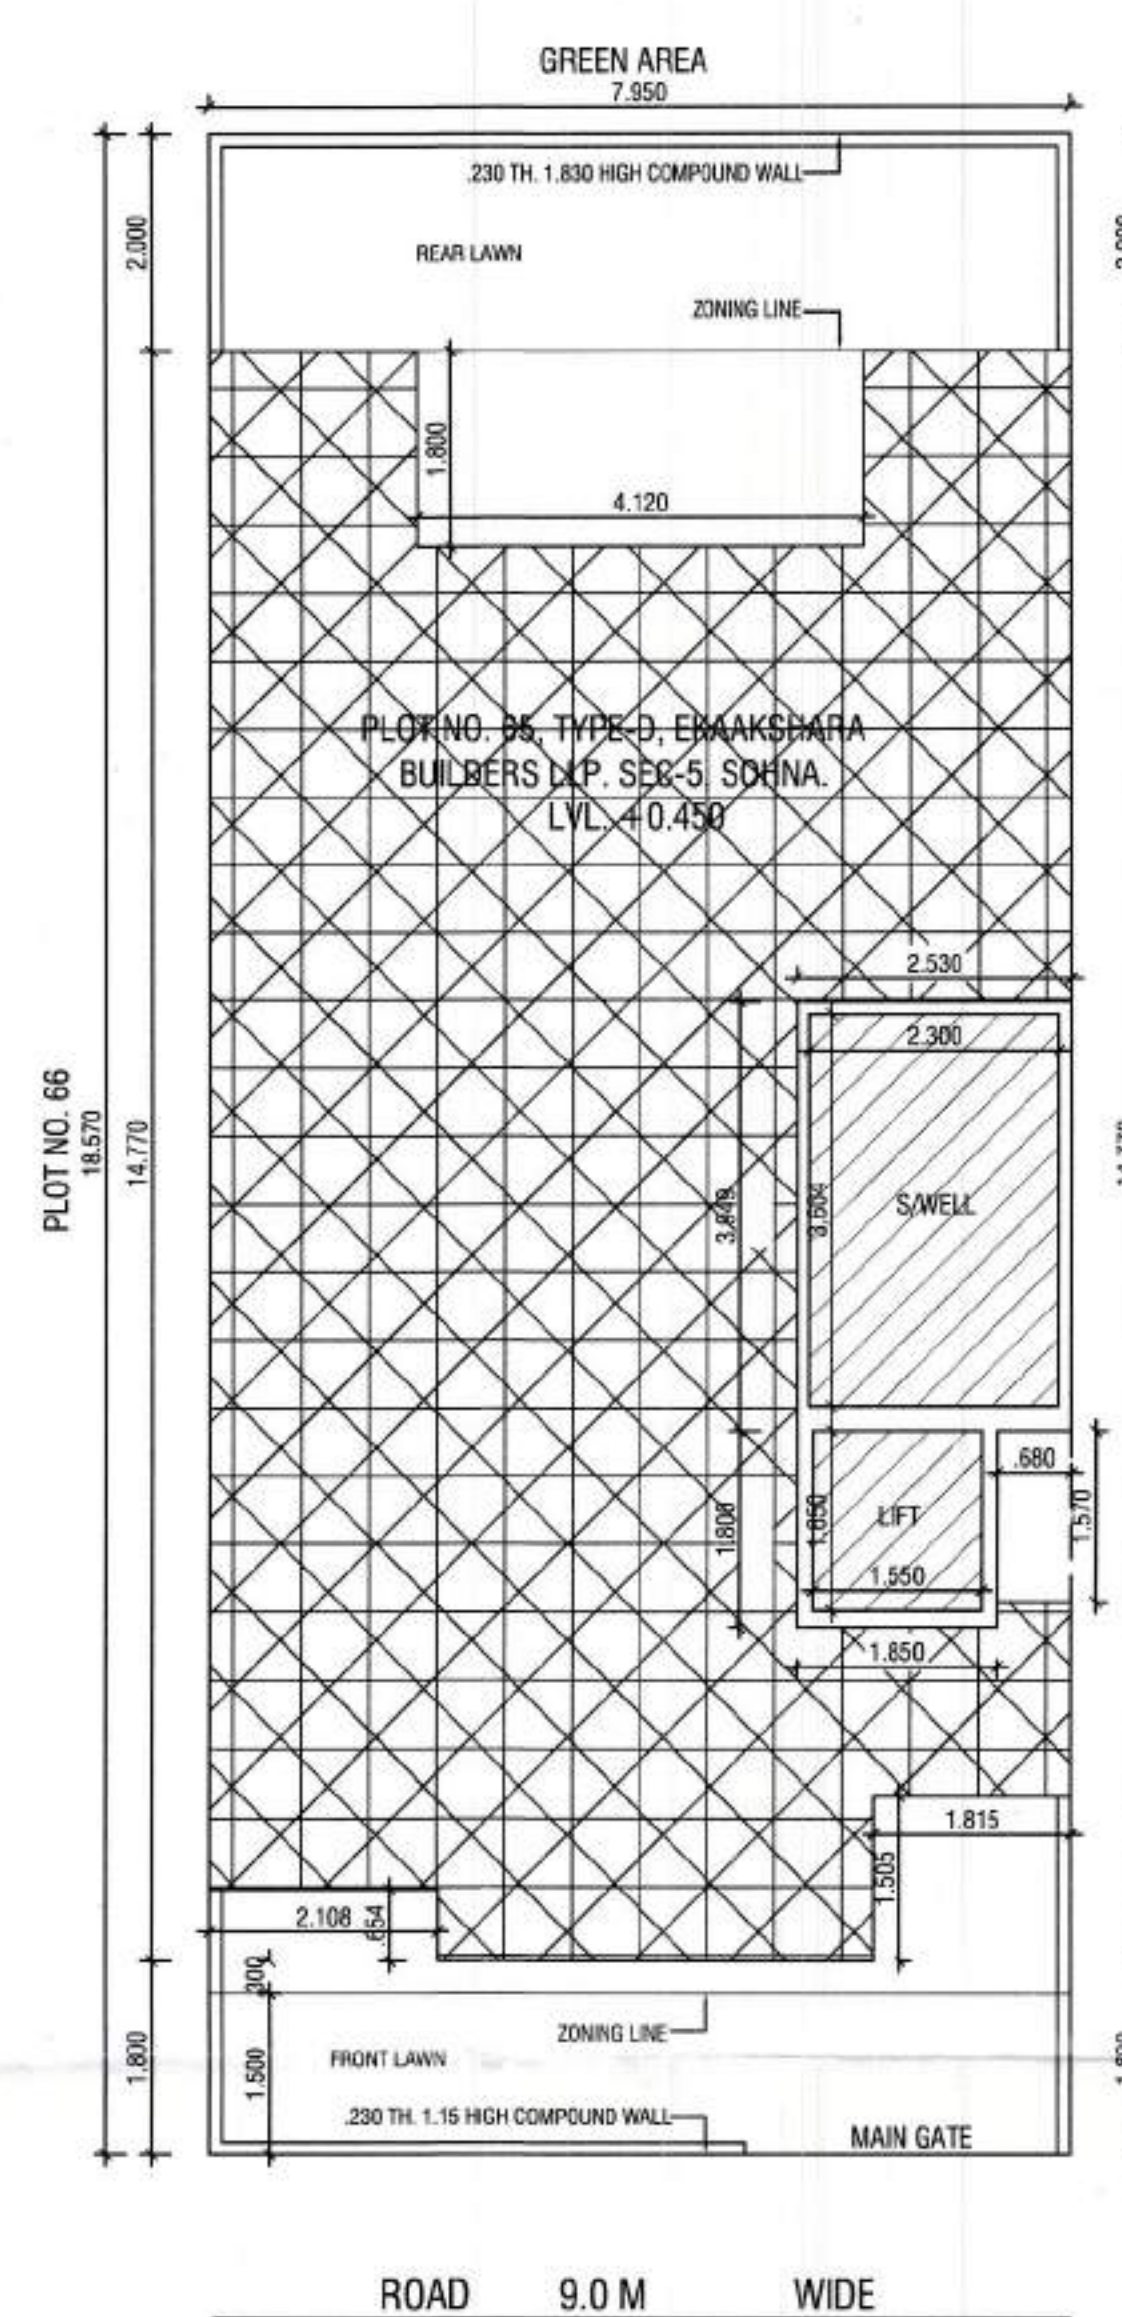
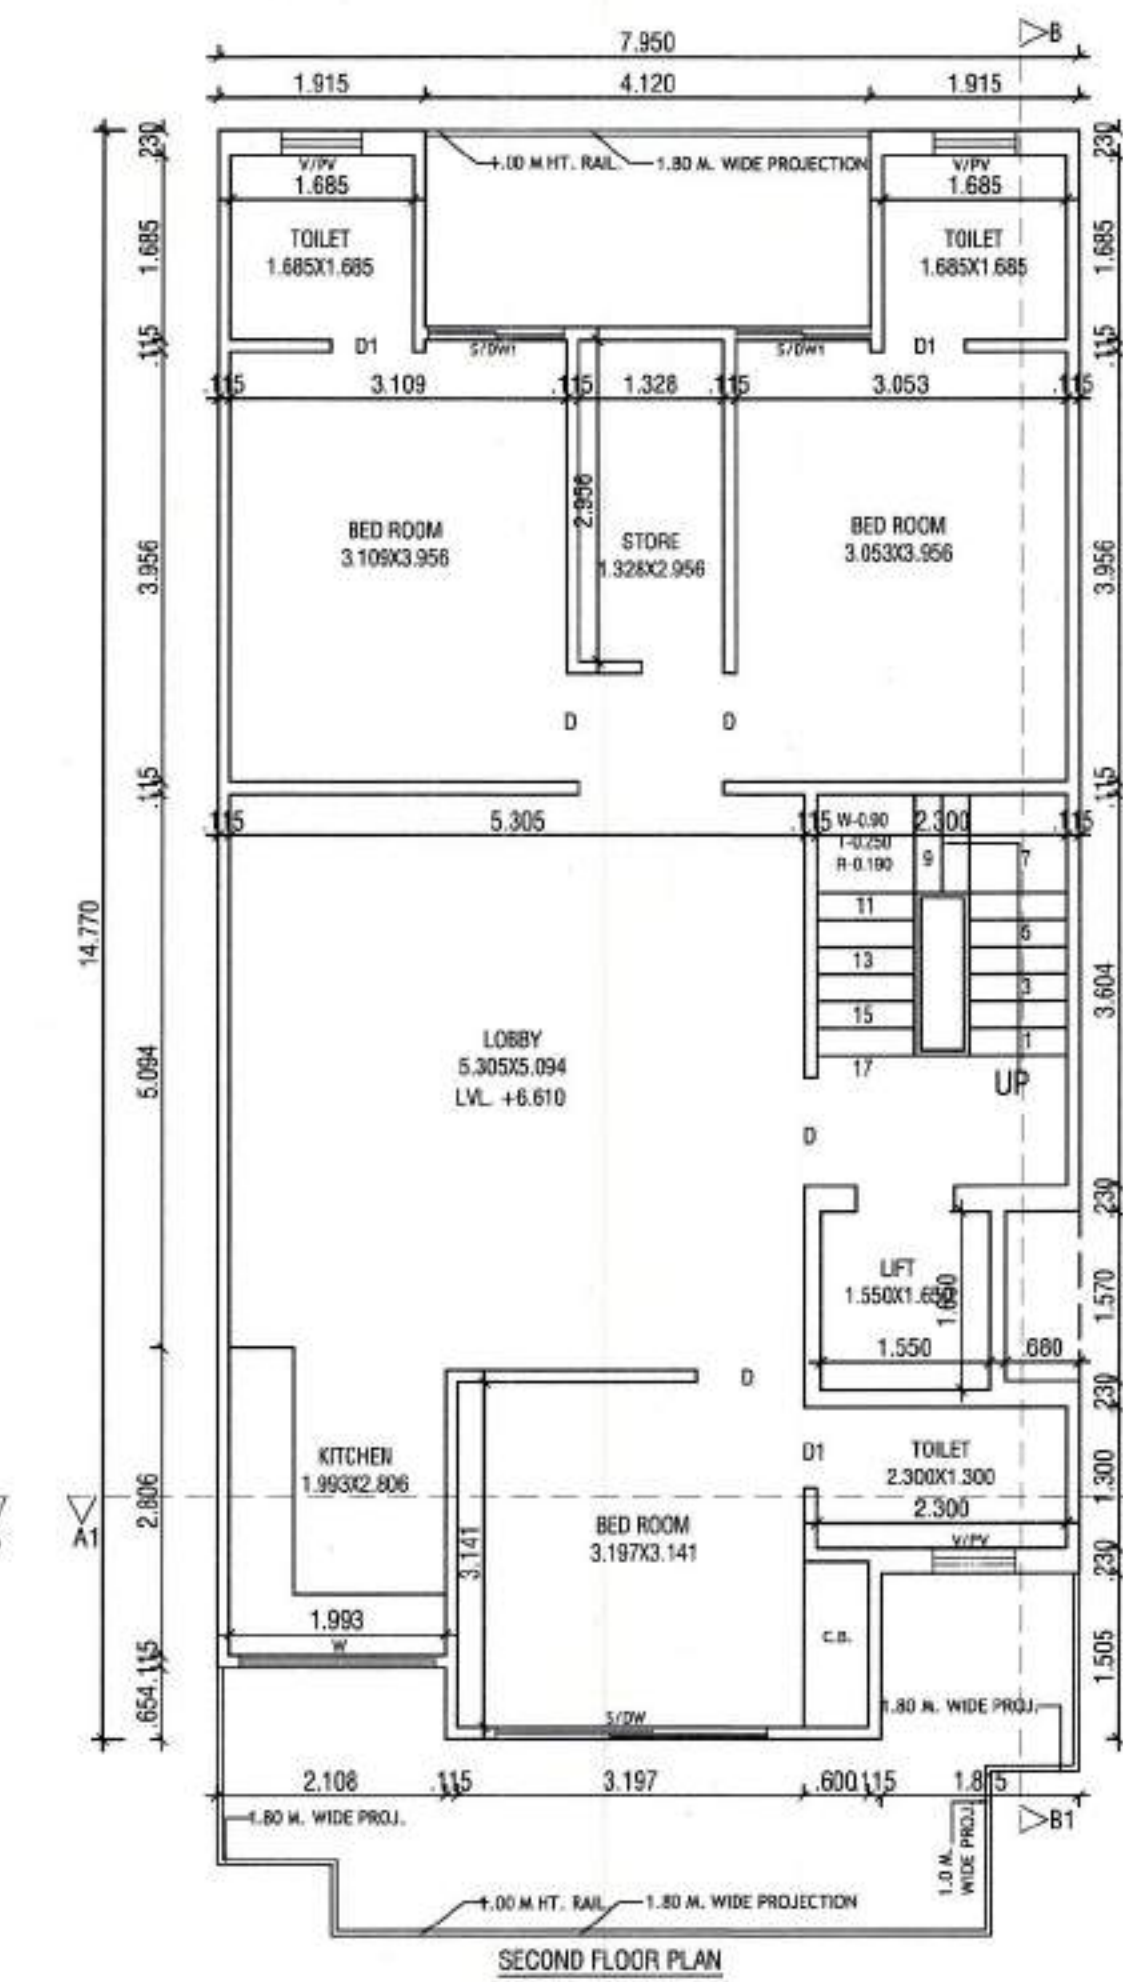
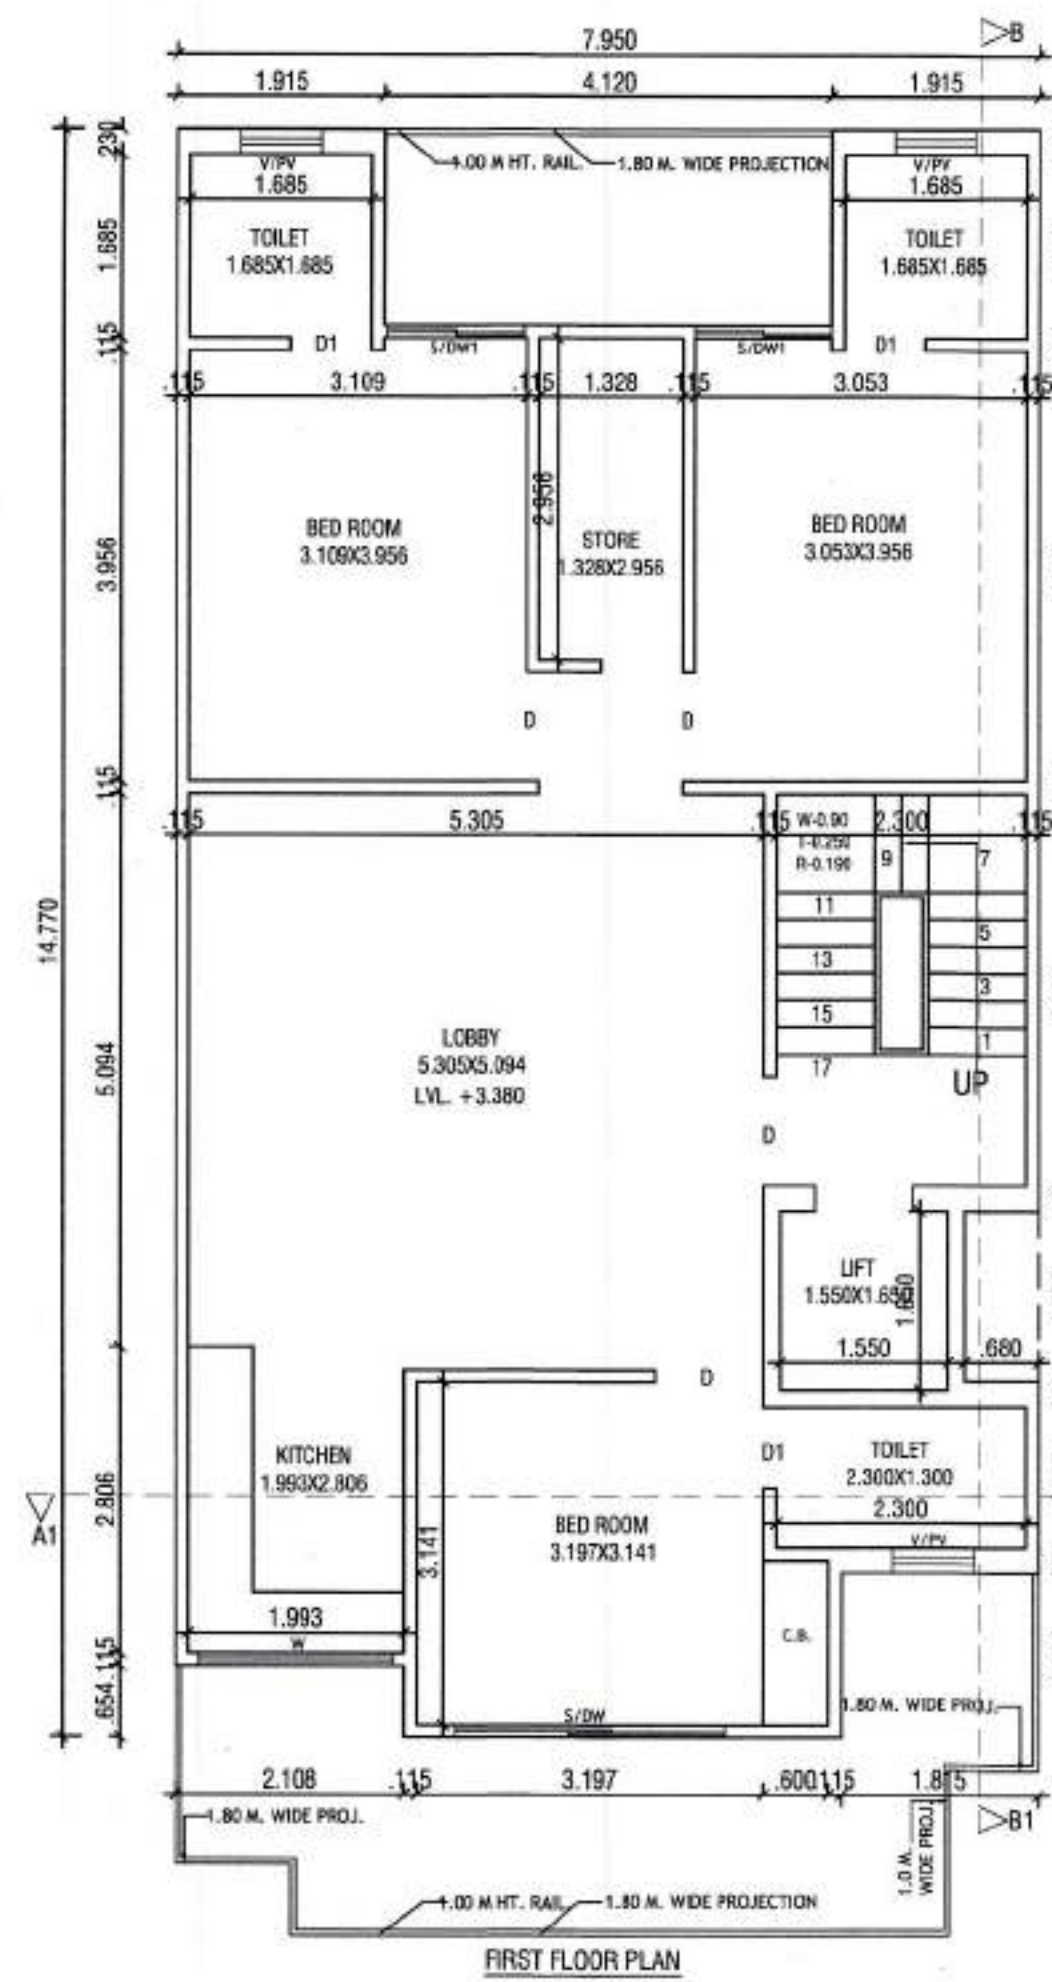
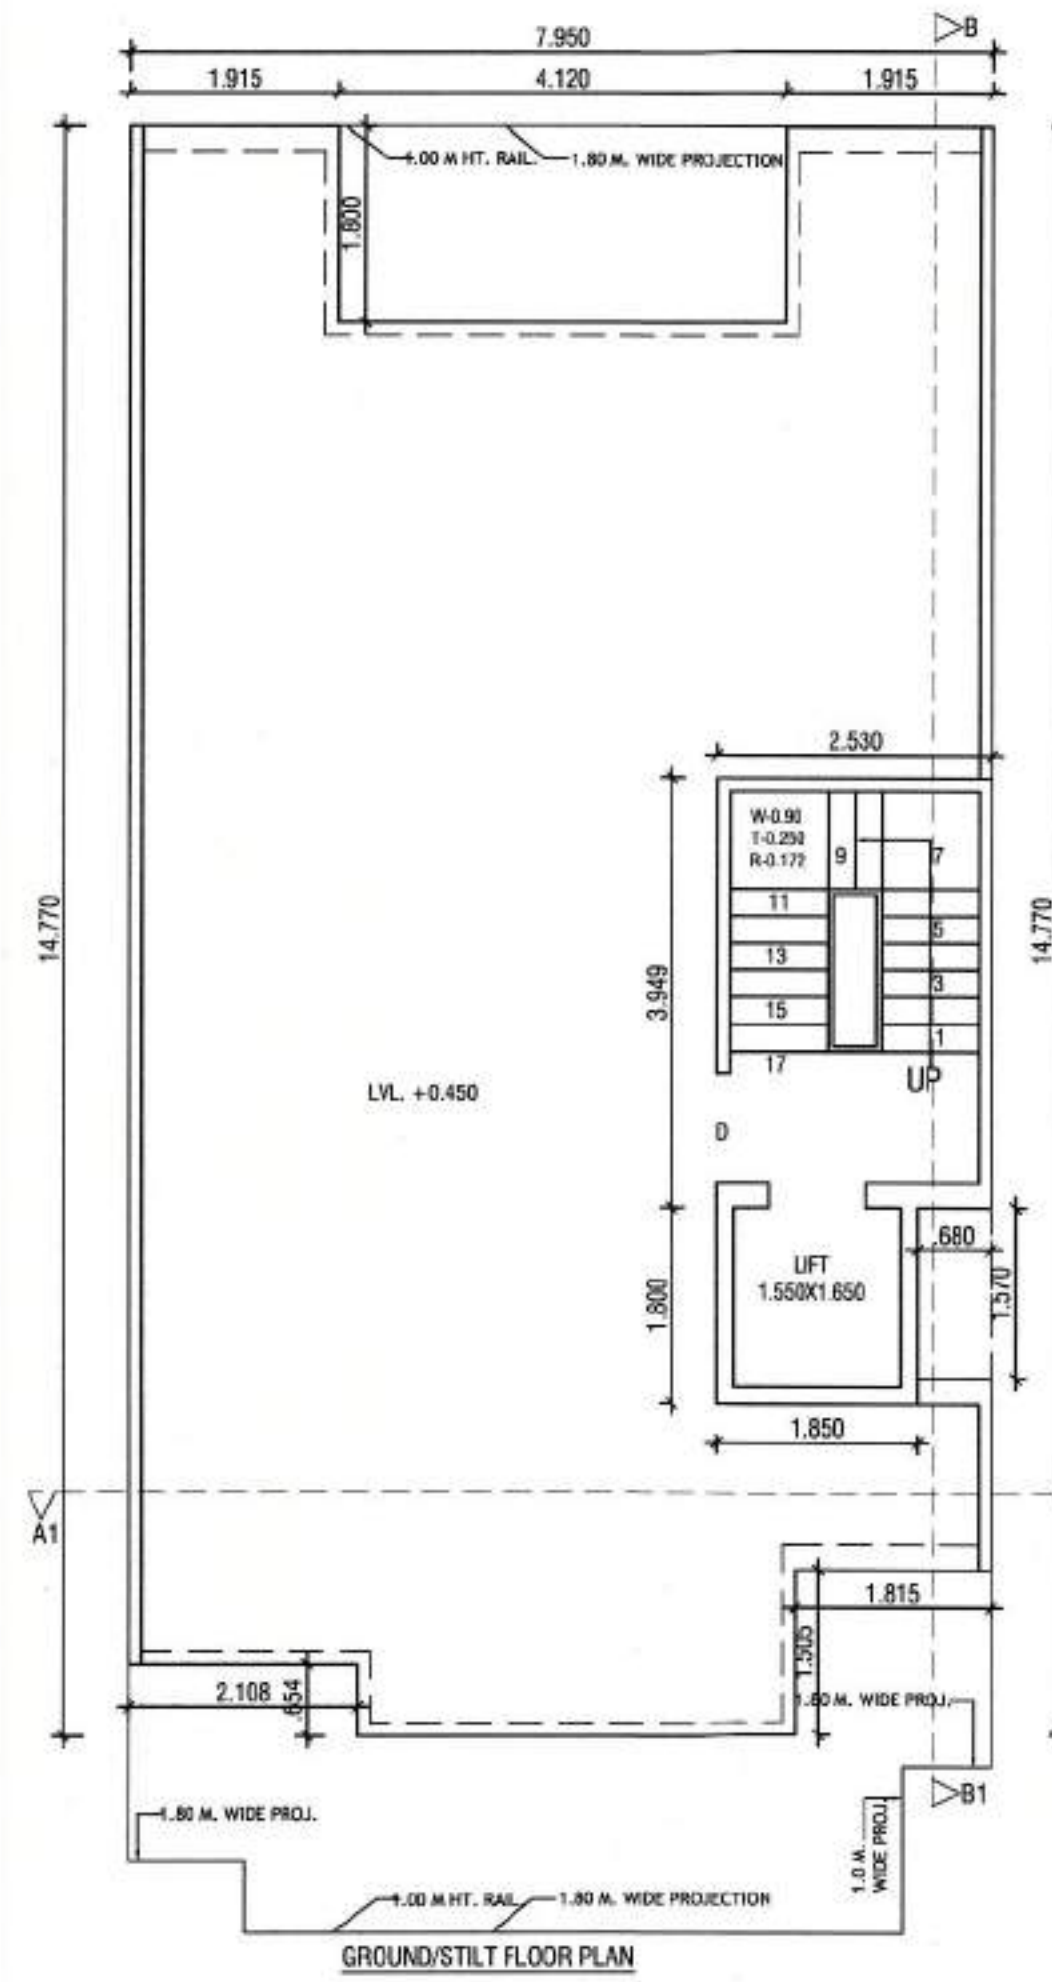


DETAIL OF AREA

- TOTAL PLOT AREA = 7.950x18.570 = 147.632 SQM.
- PERM. COVD. AREA ON G.F. = 75% = 110.724 SQM.
- PROP. COVD. AREA ON G.F. = 7.950x14.770 - (4.120x1.800 + 2.108x0.654 + 1.815x1.505 + 0.680x1.570) = 117.421 - (7.416 + 1.378 + 2.731 + 1.067) = 117.421 - 12.592 = 104.829 SQM. - (A)
- PROP. COVD. AREA ON G.F. FOR F.A.R. = 2.530x3.949 + 1.850x1.800 = 9.990 + 3.330 = 13.320 SQM. - (B)
- PROP. COVD. AREA OF STILT = (A - B) = 104.829 - 13.320 = 91.509 SQM.
- PROP. COVD. AREA ON F.F. = G.F.L. - (2.300x3.604 + 1.550x1.650) = 104.829 - (8.289 + 2.557) = 104.829 - 10.846 = 93.983 SQM.
- PROP. COVD. AREA ON S.F. = SAME AS F.F. = 93.983 SQM.
- PROP. COVD. AREA ON T.F. = SAME AS S.F. = 93.983 SQM.
- PROP. COVD. AREA ON F.F. = SAME AS S.F. = 93.983 SQM.
- TOTAL PROP. COVD. AREA FOR F.A.R. = 13.320 + 93.983 + 93.983 + 93.983 = 389.252 SQM.
- TOTAL COVD. AREA OF MUMTY/MACH. RM. = 2.530x3.949 + 1.850x1.800 = 9.990 + 3.330 = 13.320 SQM.
- PROP. COVD. AREA STAIR WELL = 2.300x3.604 = 8.289x4 = 33.156 SQM.
- PROP. COVD. AREA LIFT WELL = 1.550x1.650 = 2.557x4 = 10.228 SQM.
- TOTAL PROP. COVD. INCLU. STILT + MUMTY + S. WELL = 389.252 + 91.509 + 13.320 + 33.156 + 10.228 = 537.465 SQM.
- PERM. NEW F.A.R. = 264% = 389.748 SQM
- PERM. OLD F.A.R. = 200% = 295.264 SQM

DETAIL OF JOINERY:- SWW-2.50x2.40 SSWW-1.25x2.40 DW-2.50x2.40		D-1.00x2.40 DT-0.75x2.40 W-1.80x1.30 VFW-0.75x1.30
PROJECT:- PROPOSED BUILDING PLAN FOR THE RESI. HOUSE AT PLOT NO. 65, TYPE-D, EKAASHARA BUILDERS LLP, SEC-5, SOHNA. OWNER :- AUTHORIZED SIGNATORY MR. RAVI KASHYAP		
SCALE - 1:50		
OWNER SIGN.	ARCHITECT SIGN.	
	AR. VINEMRA GOYAL CA/2018-114682 Off. No. 313, AKD Tower, Sec-14, Gurgaon, Haryana	

AR. VINEMRA GOYAL
 Registered Valid For Two Years
 95002923, T.O. 24-09-2007
 Off. No. 313, AKD Tower, Sec-14, Gurgaon

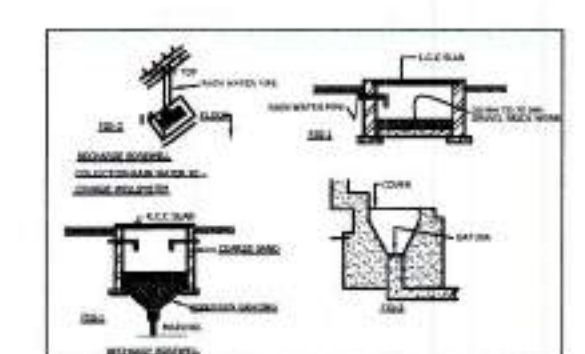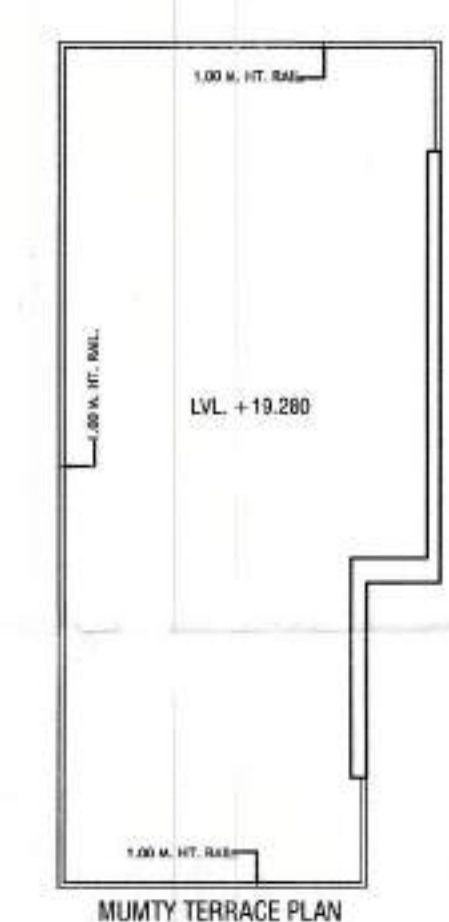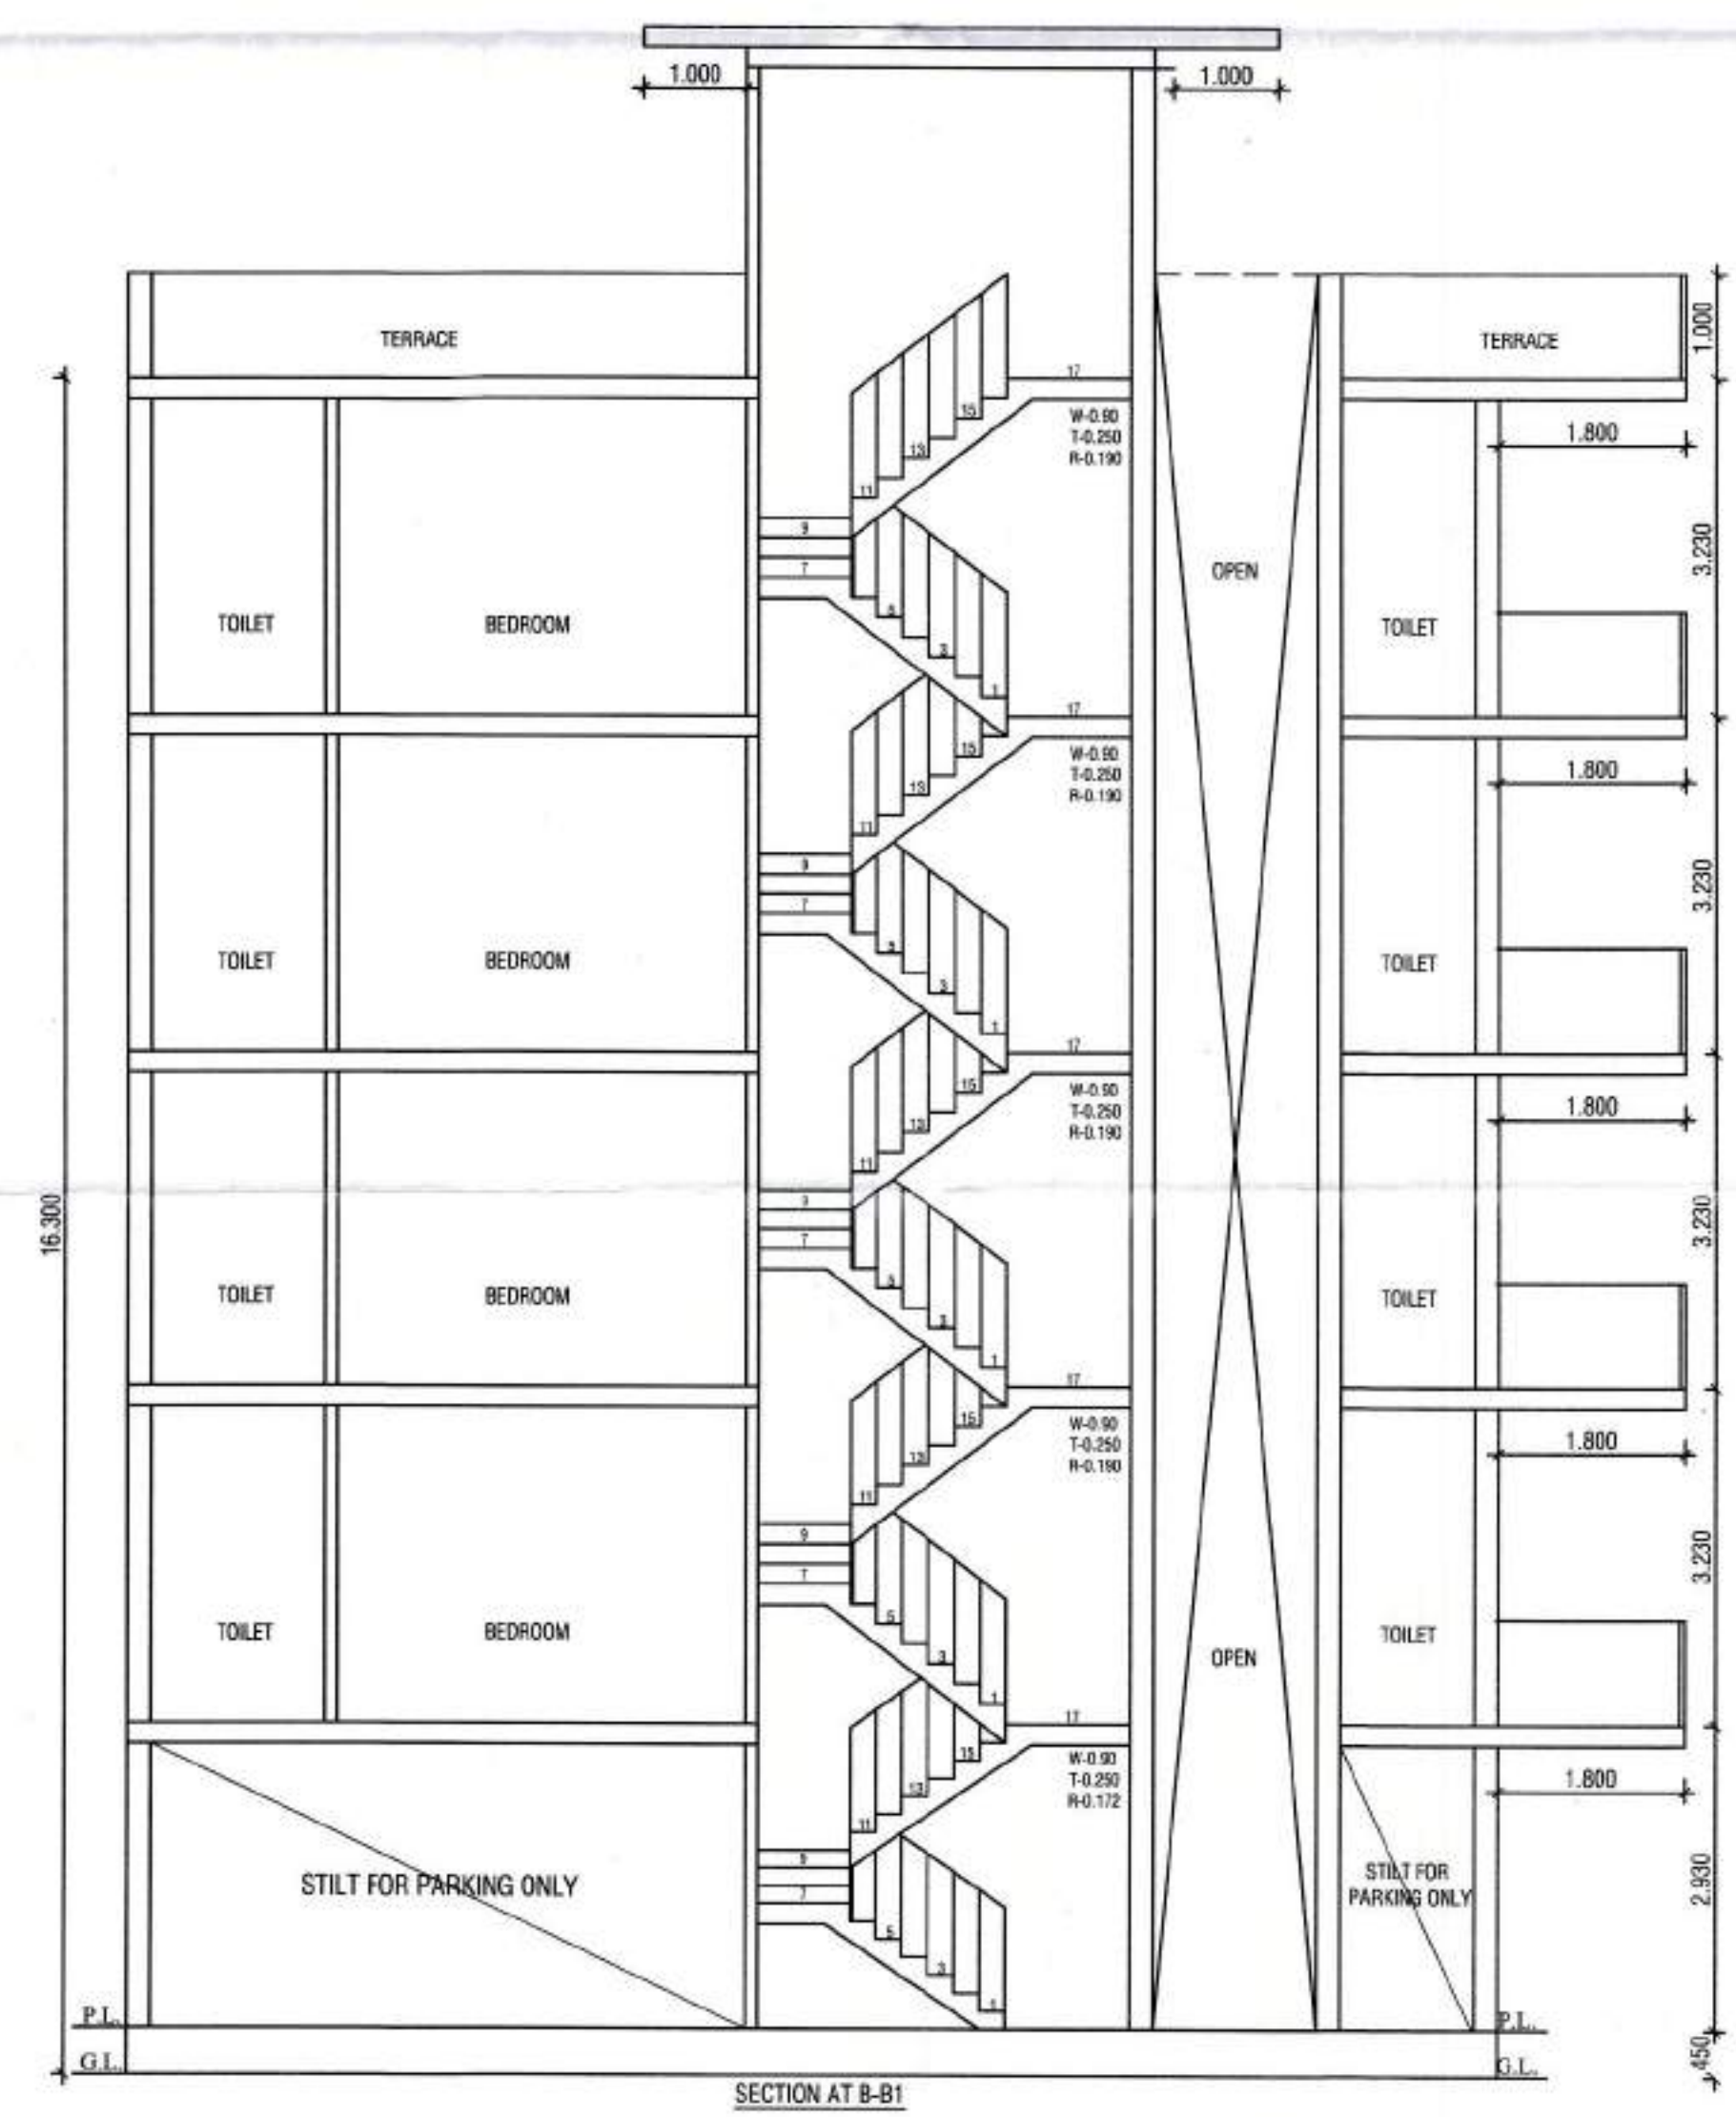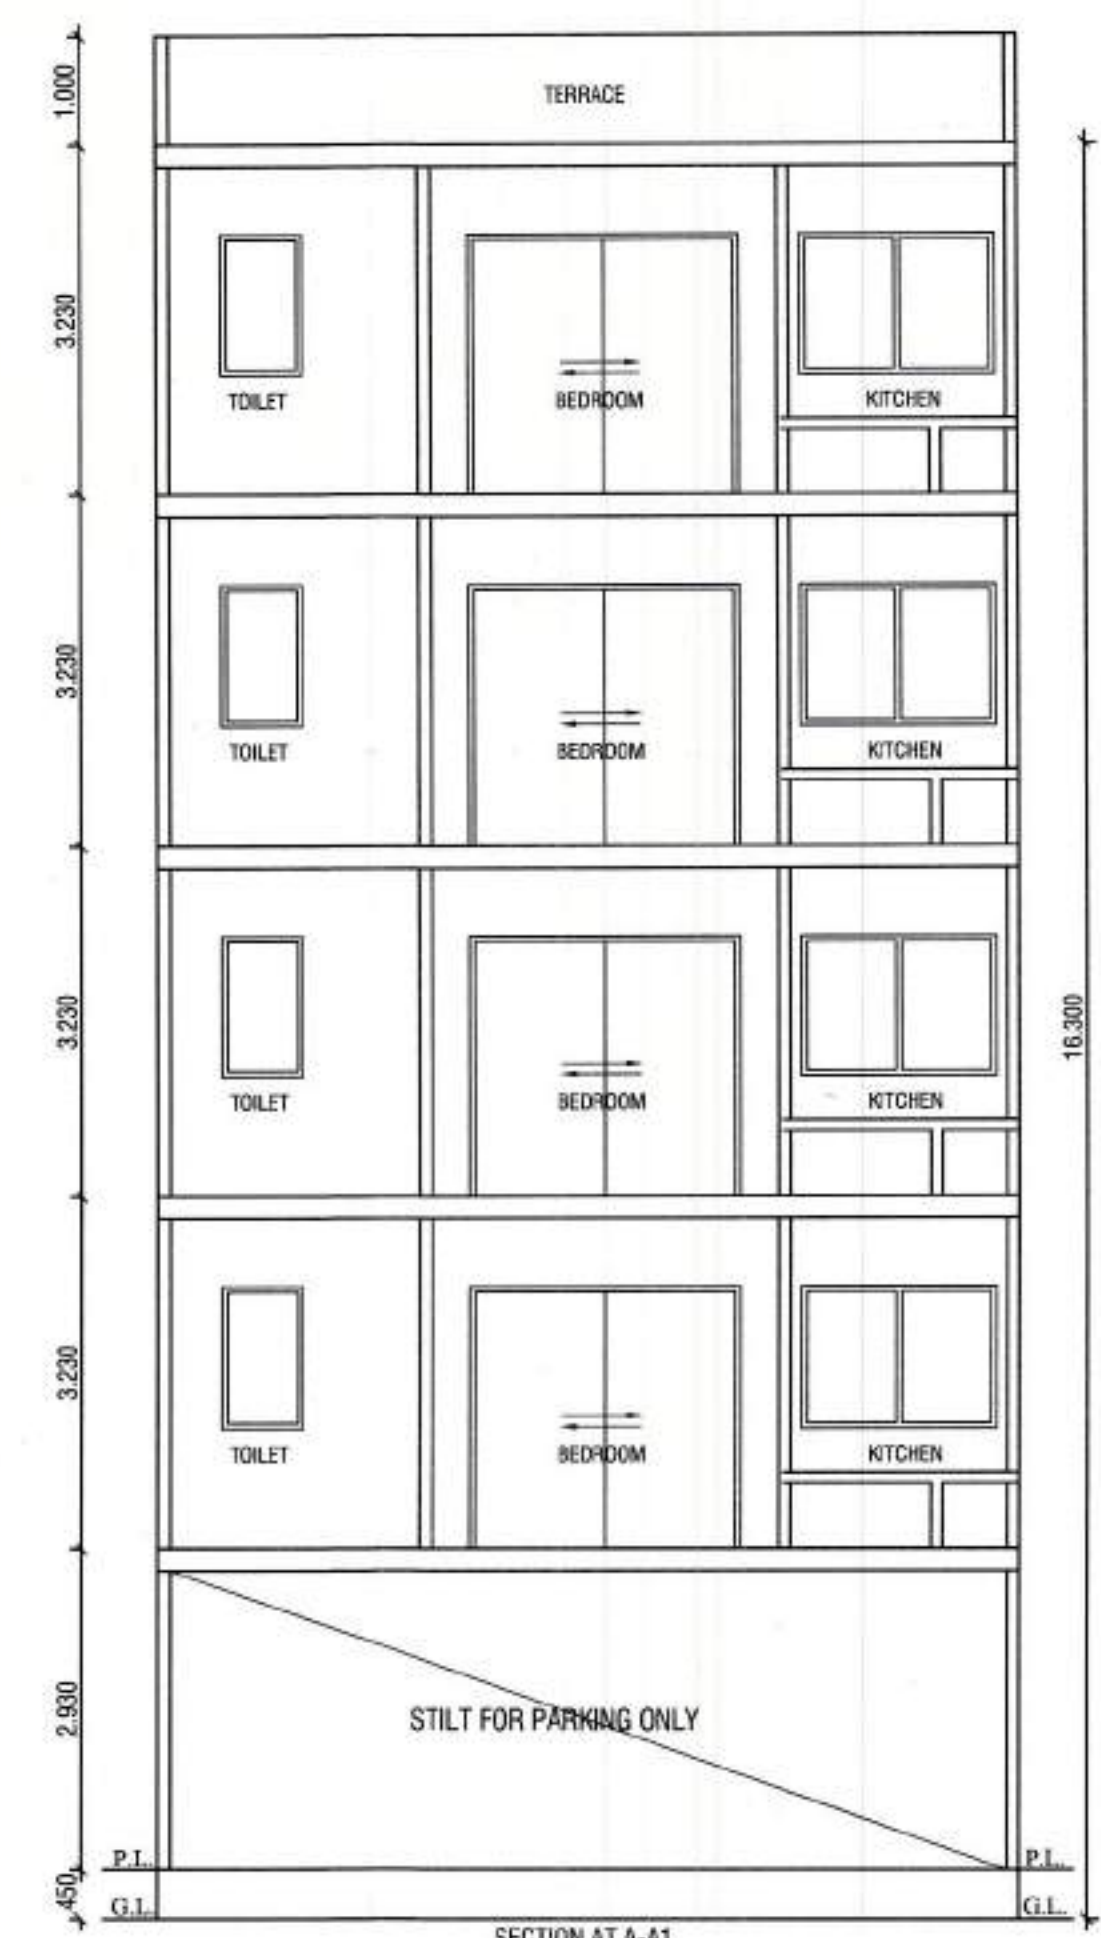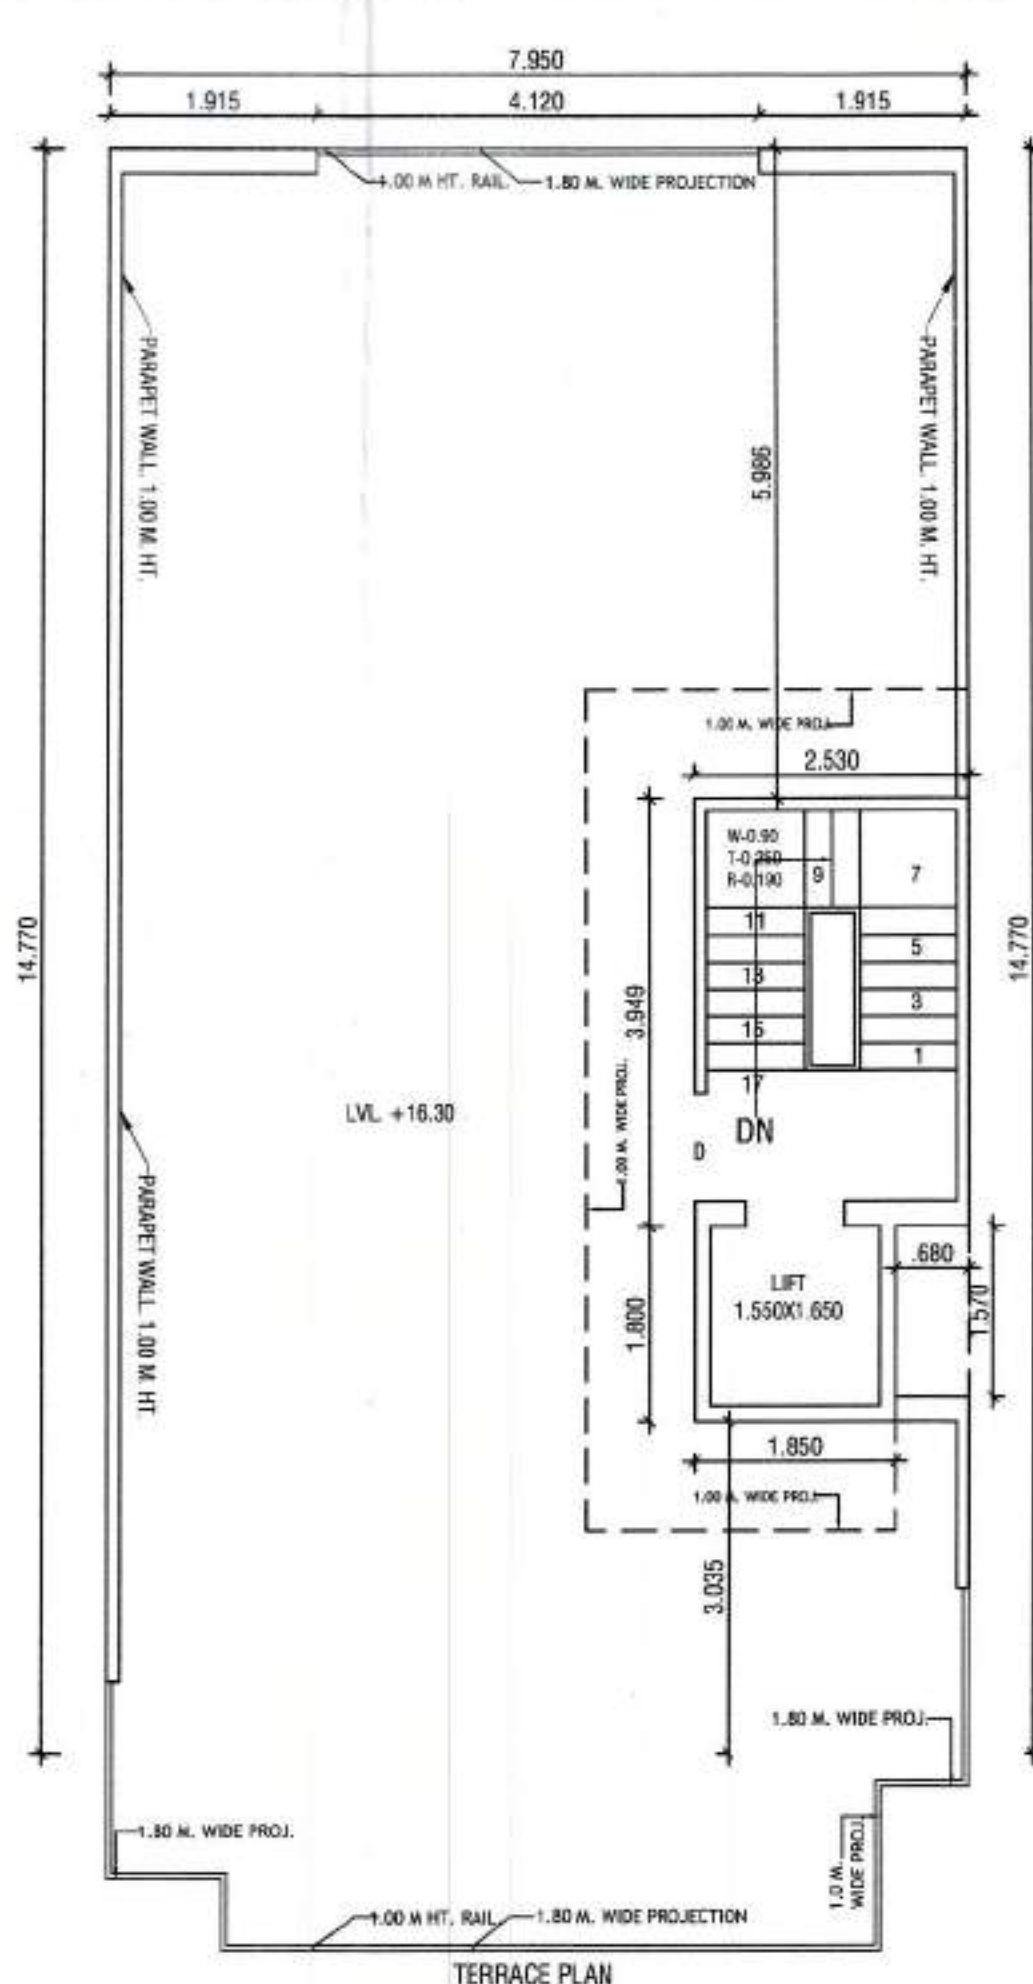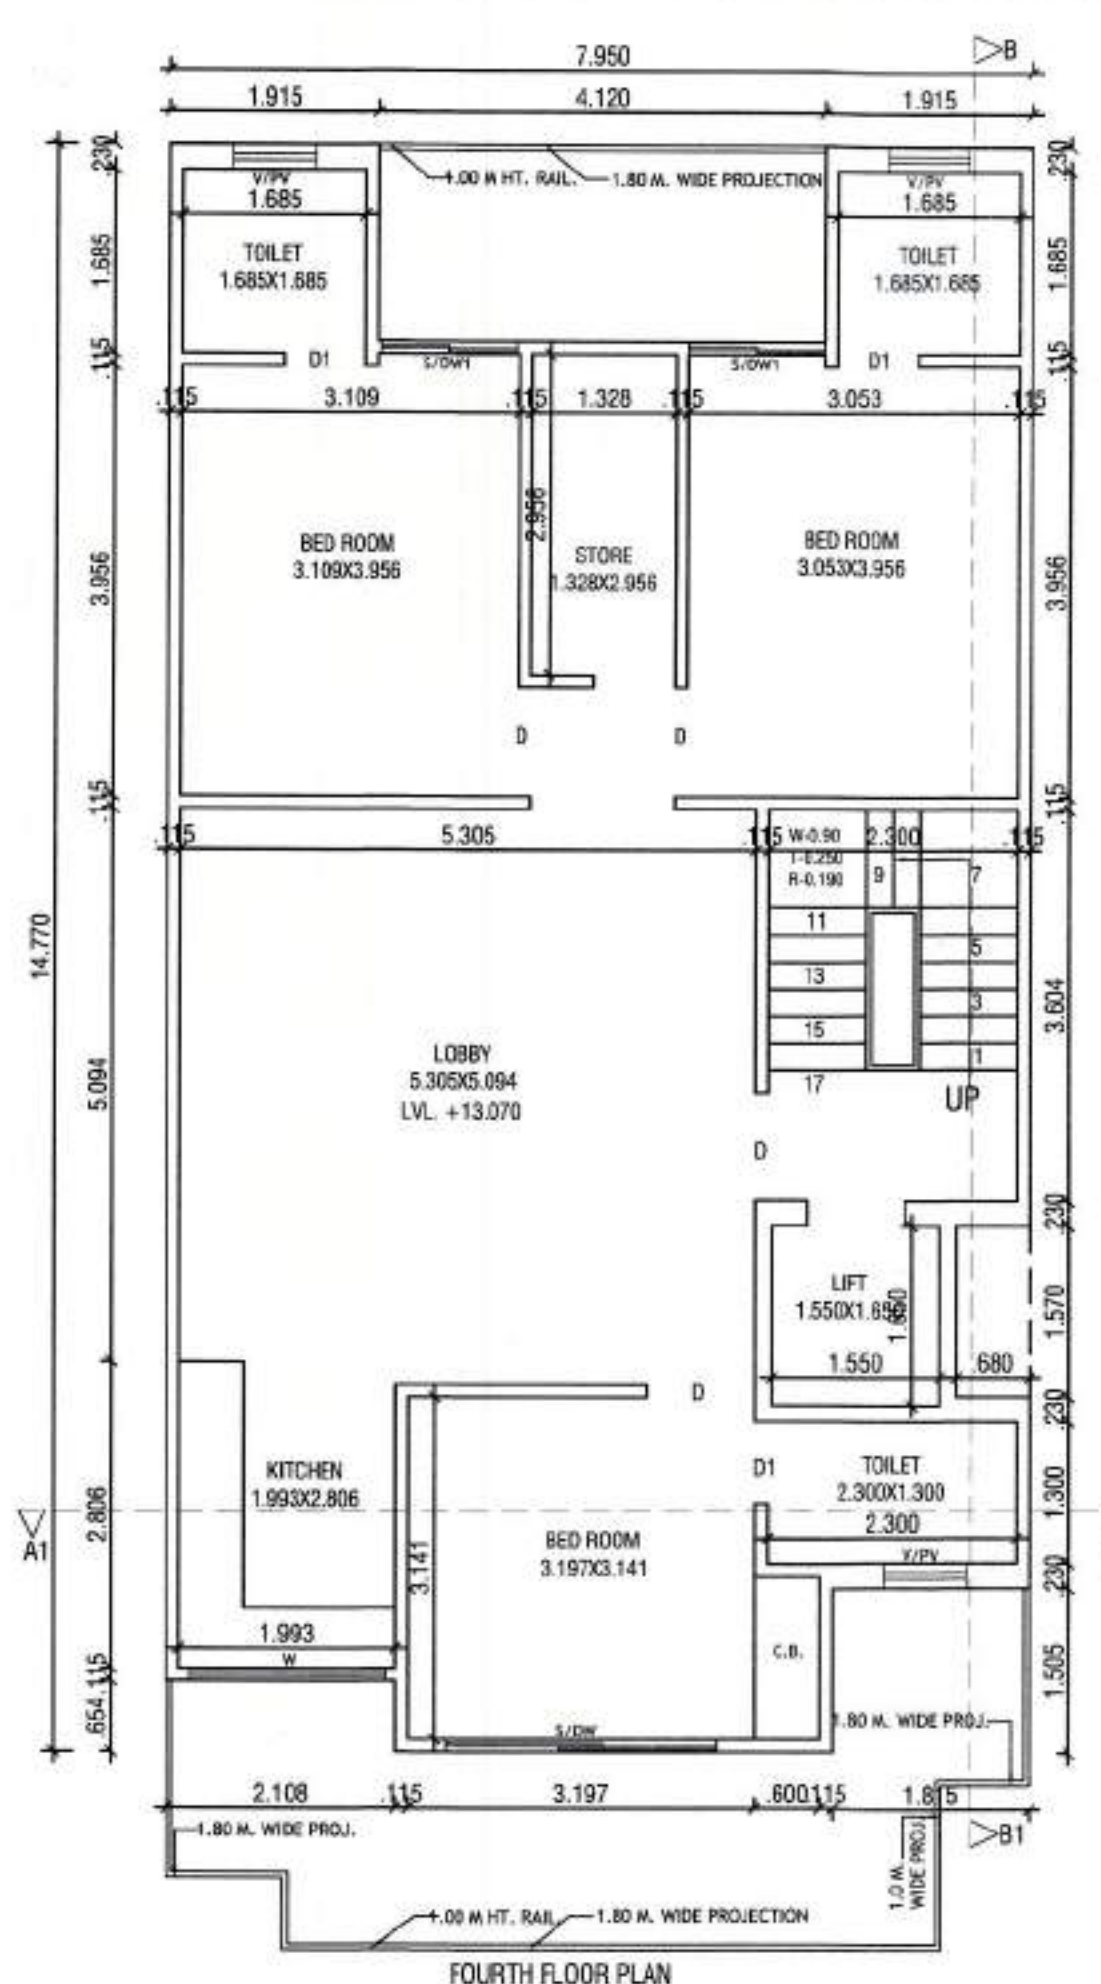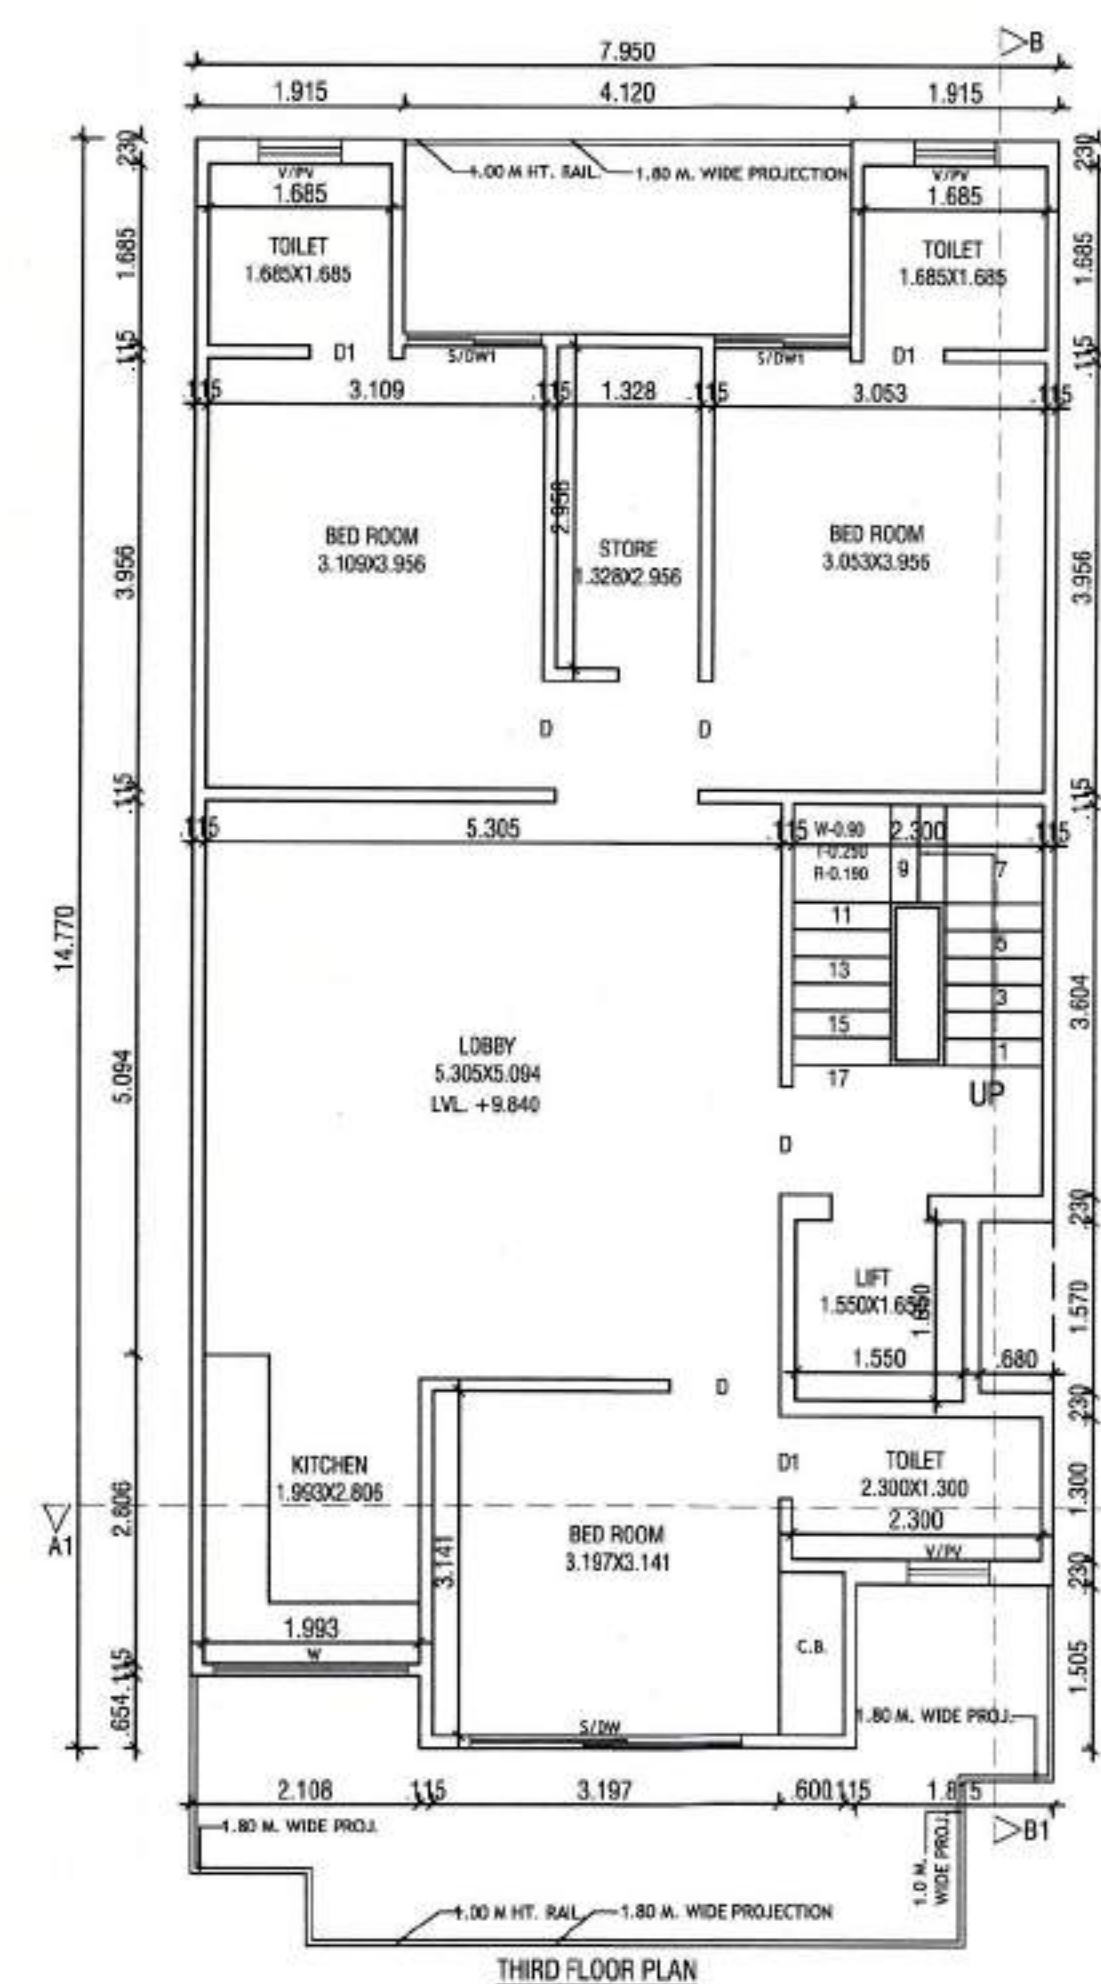







NOTE :- 1. GATE & BOUNDARY WALL AS /STD. DESIGN
 2. ALL DIMENSIONS ARE IN MM
 3. THE RESPONSIBILITY OF STRUCTURE DESIGN, THE STRUCTURE STABILITY AND THE STRUCTURE SAFETY AGAINST THE EARTHQUAKE OF THE BUILDING BLOCK SHALL BE SOLELY OF THE ENGINEER/OWNER.

PROJECT:-
 PROPOSED BUILDING PLAN FOR THE
 RESI. HOUSE AT PLOT NO. 65, TYPE-D, EKAASHARA
 BUILDERS LLP, SEC-5, SOHNA.
 OWNER :- AUTHORIZED SIGNATORY MR. RAVI KASHYAP

SCALE - 1:50

OWNER SIGN. ARCHITECT SIGN.

AR. VINEMRA GOYAL
 CA/2019-114662
 Off. No. 313, AKD Tower, Sec-14,
 Gurgaon, Haryana

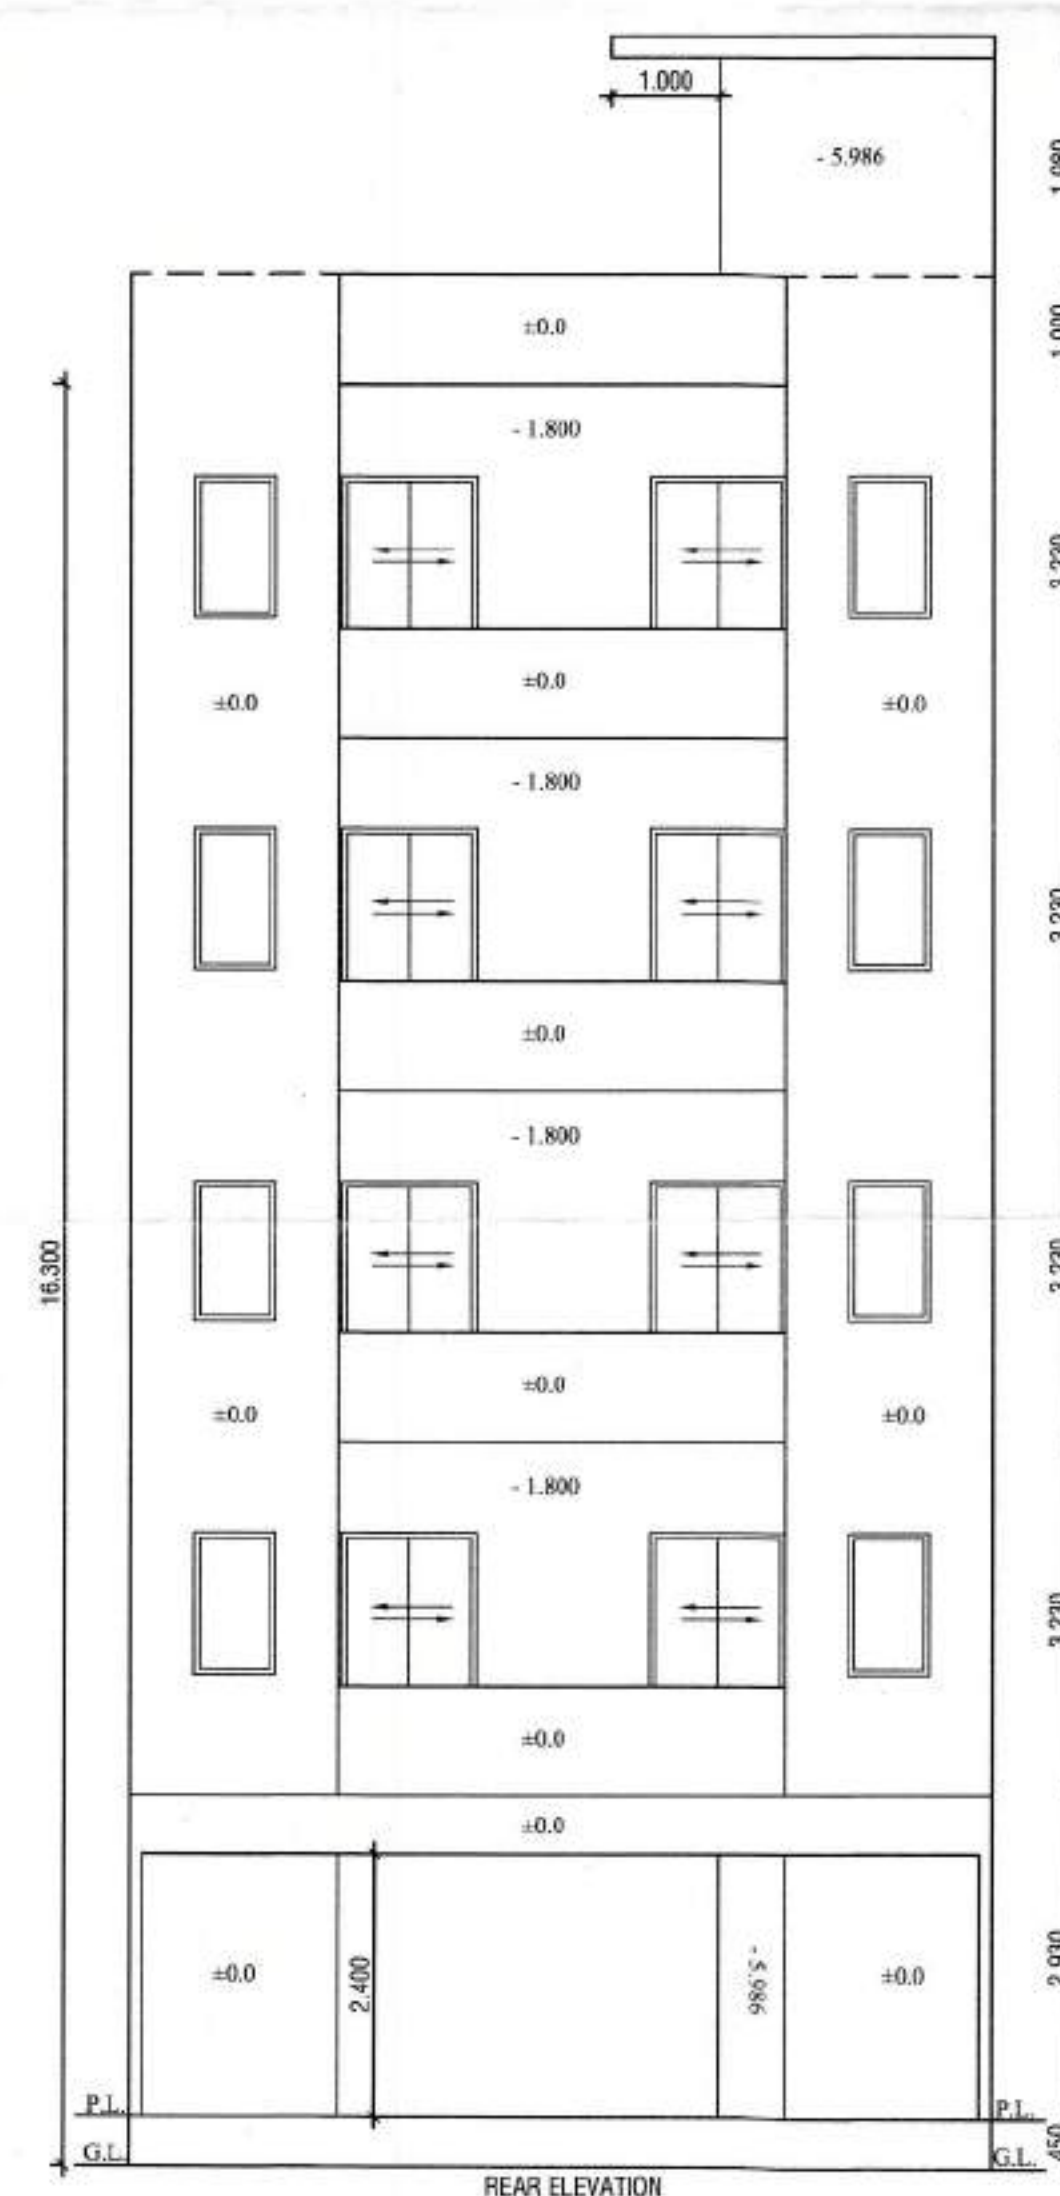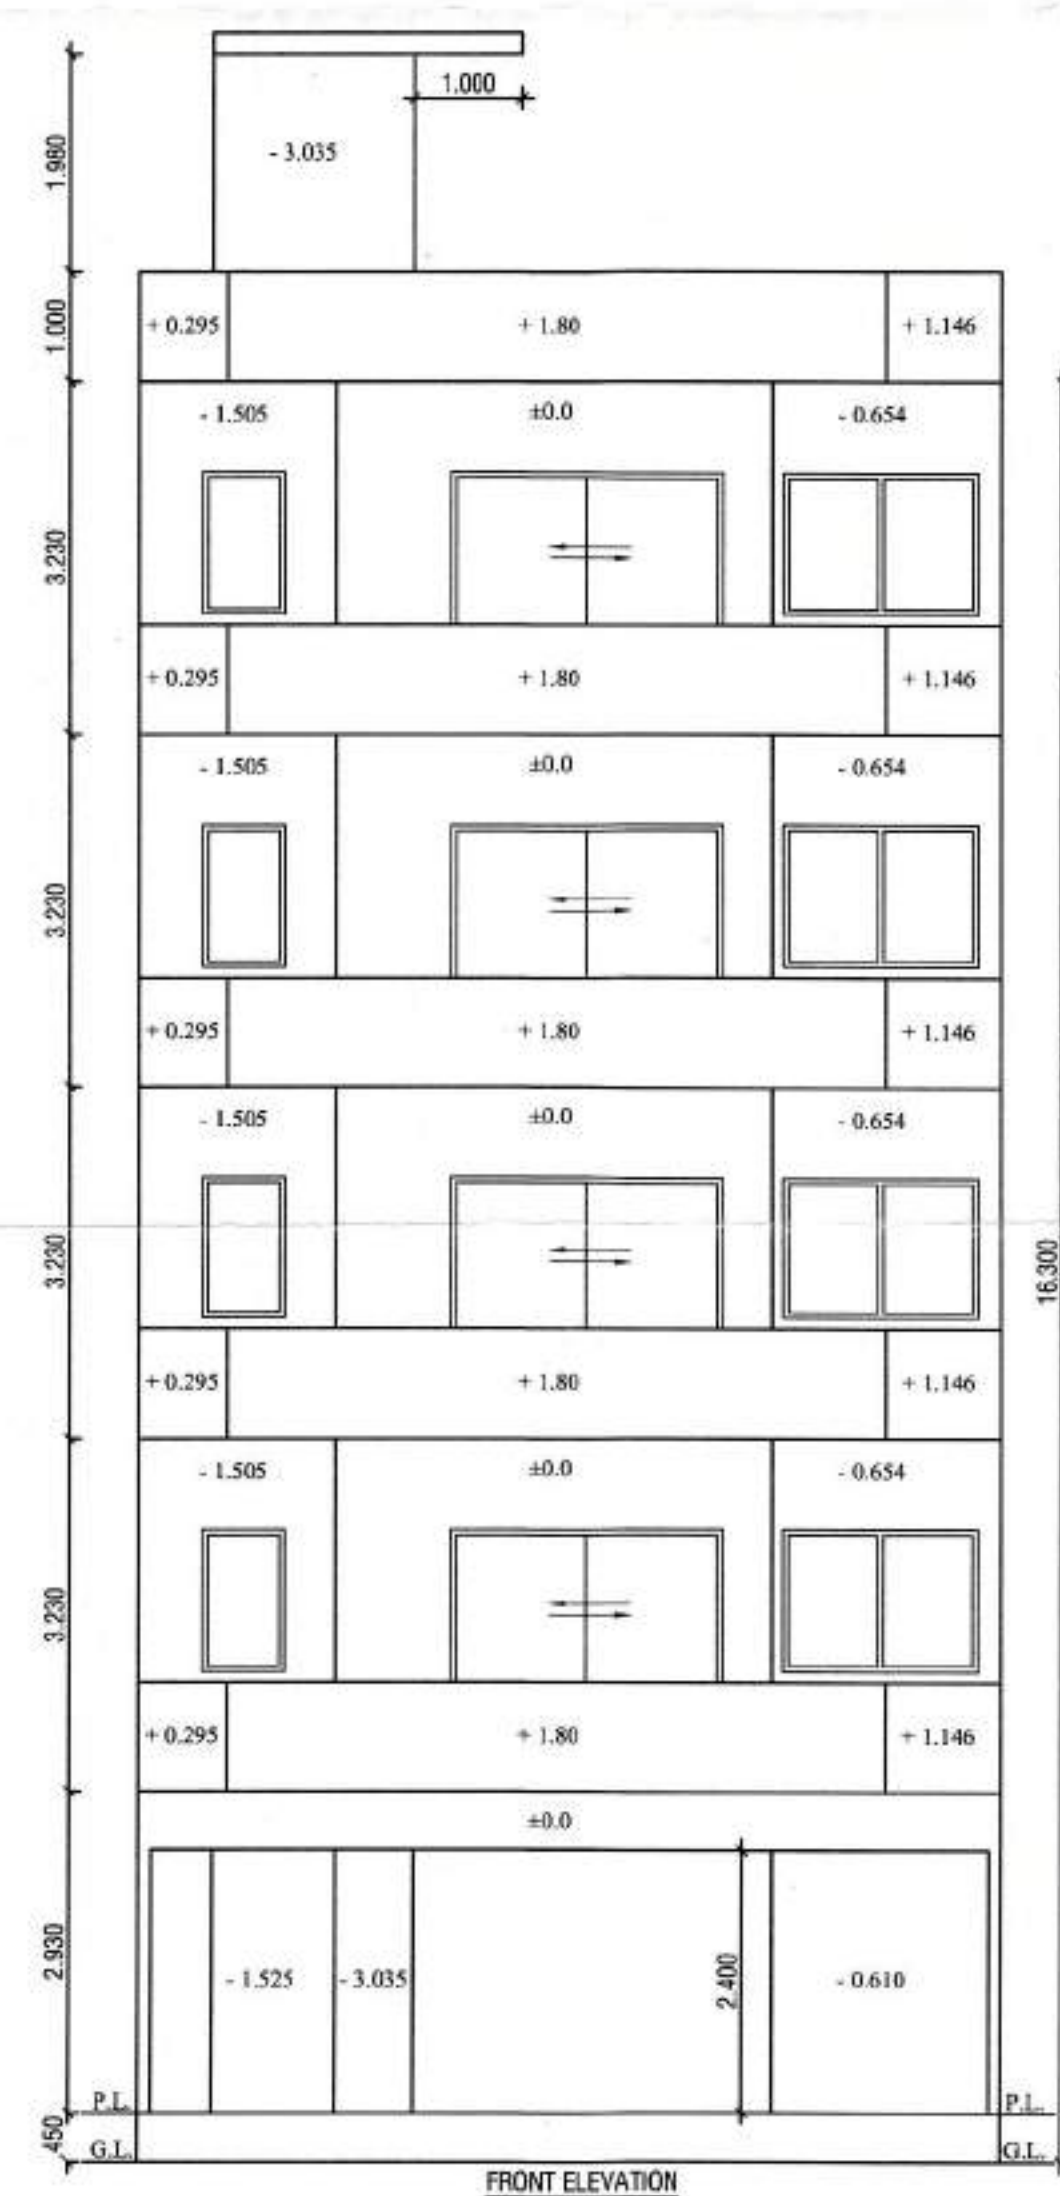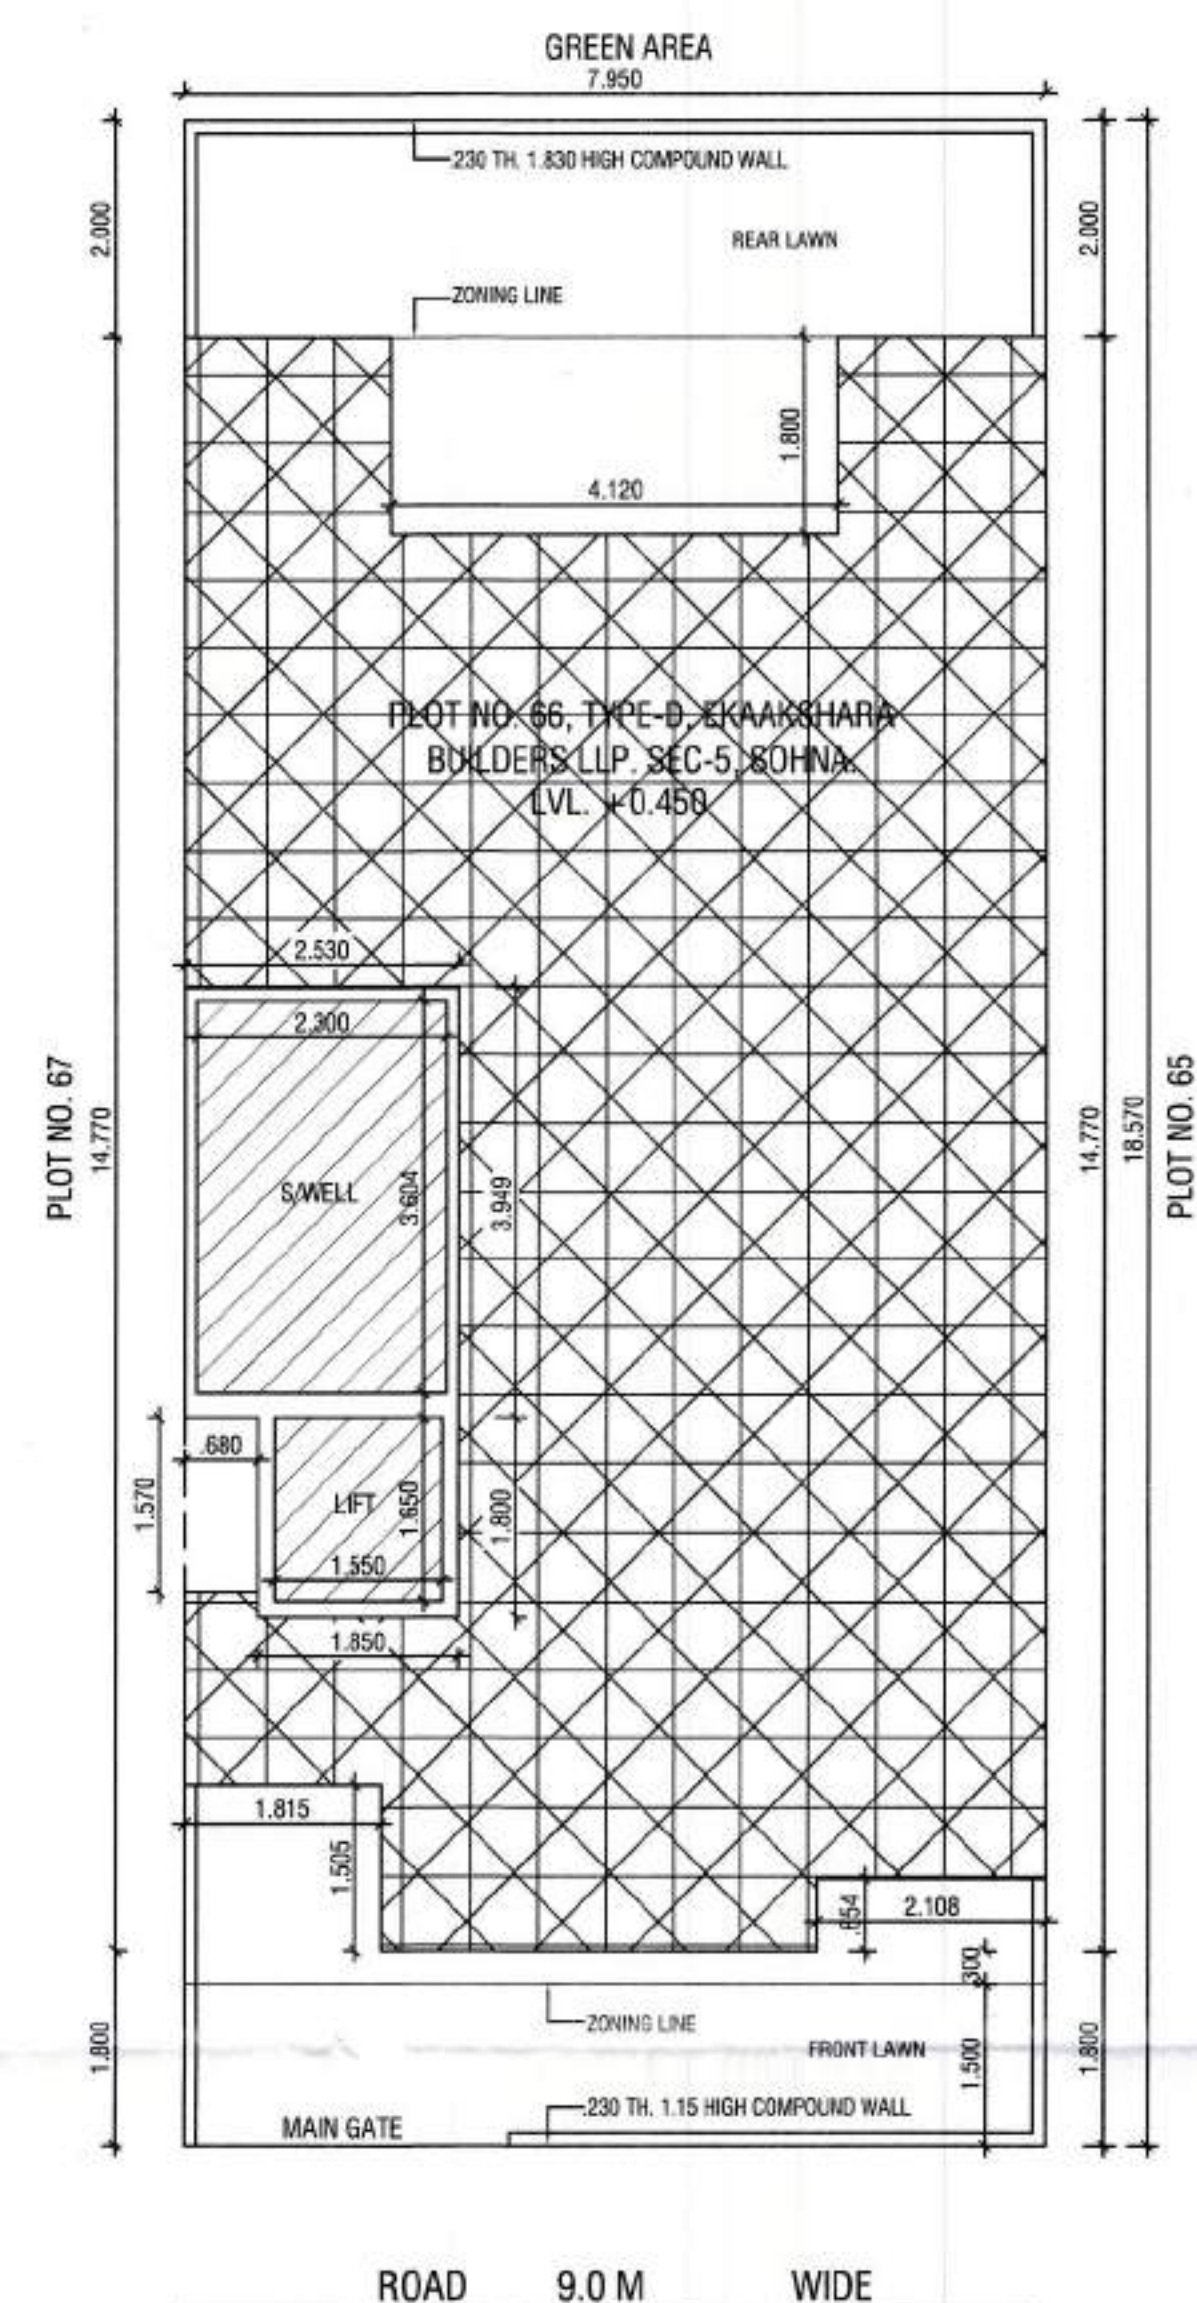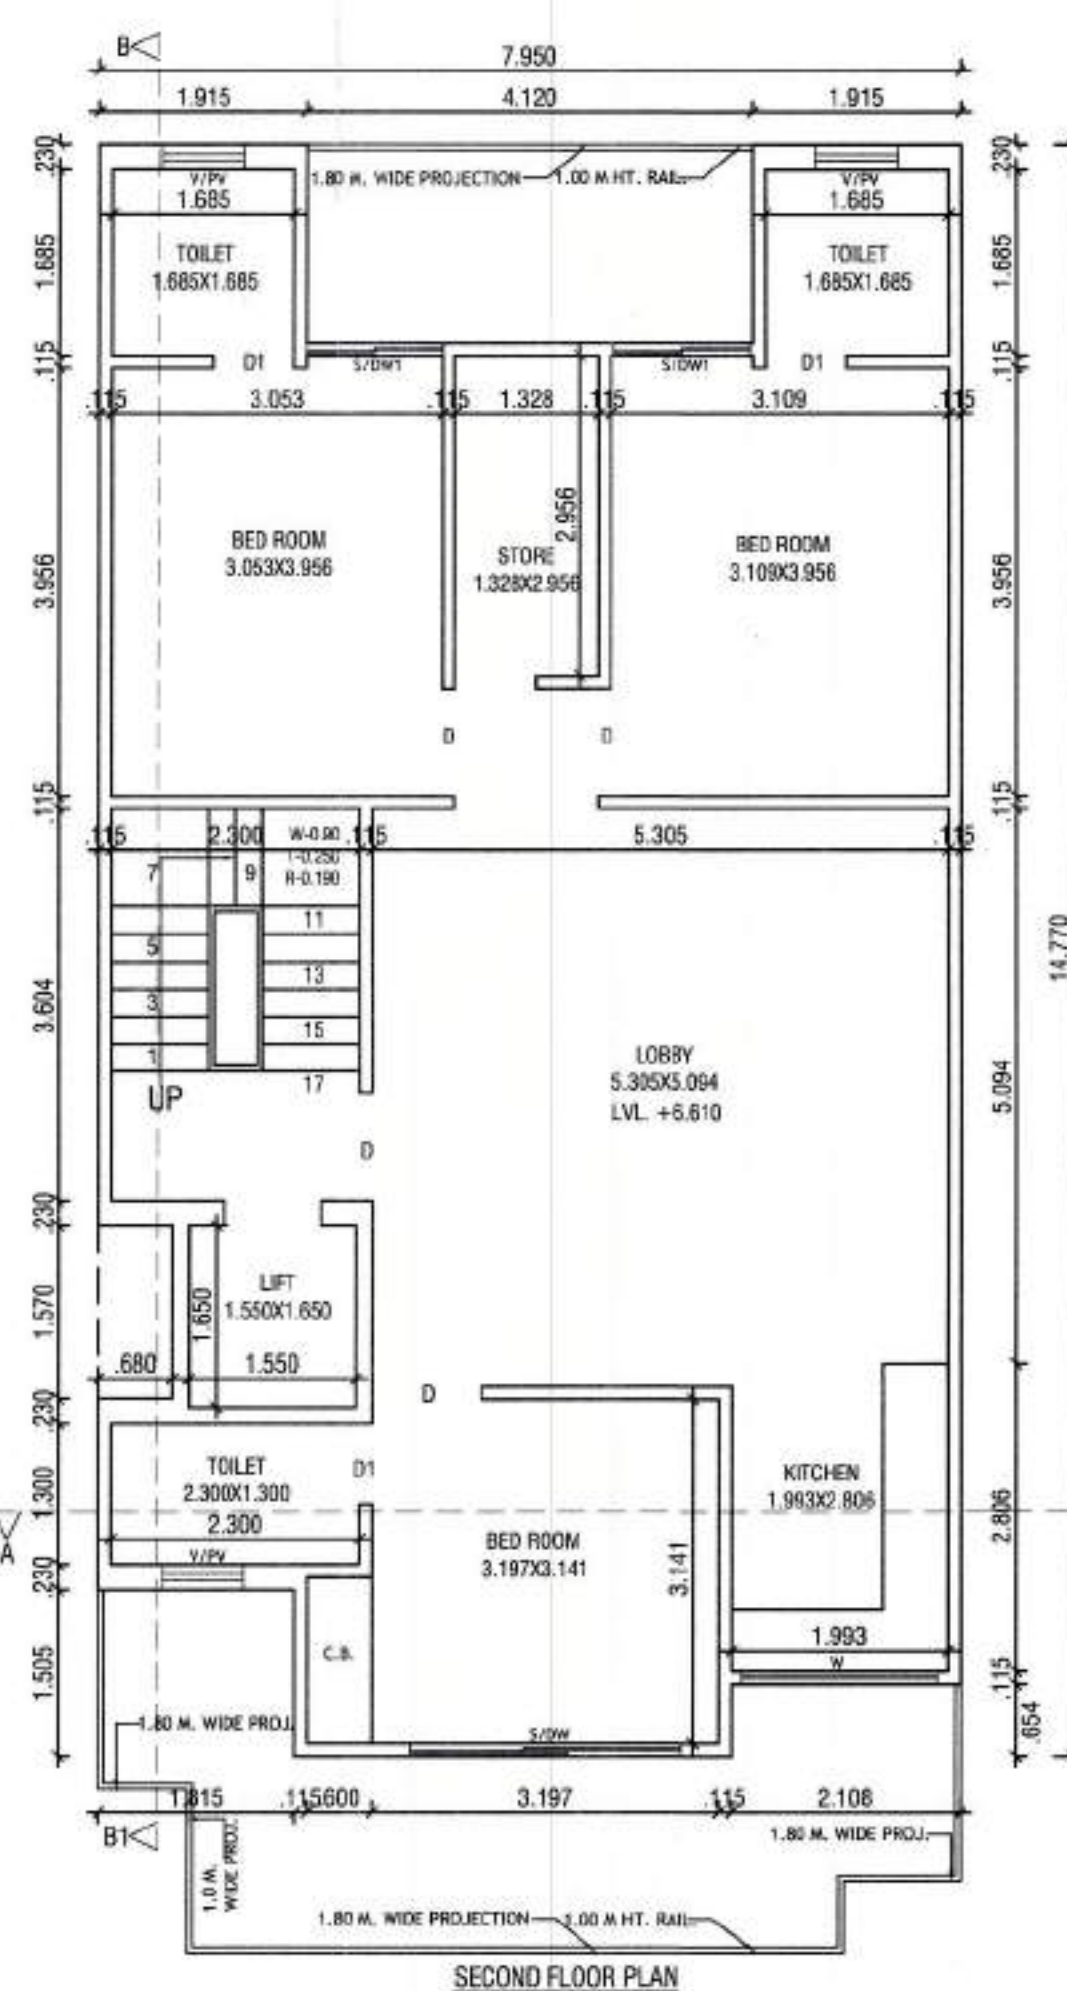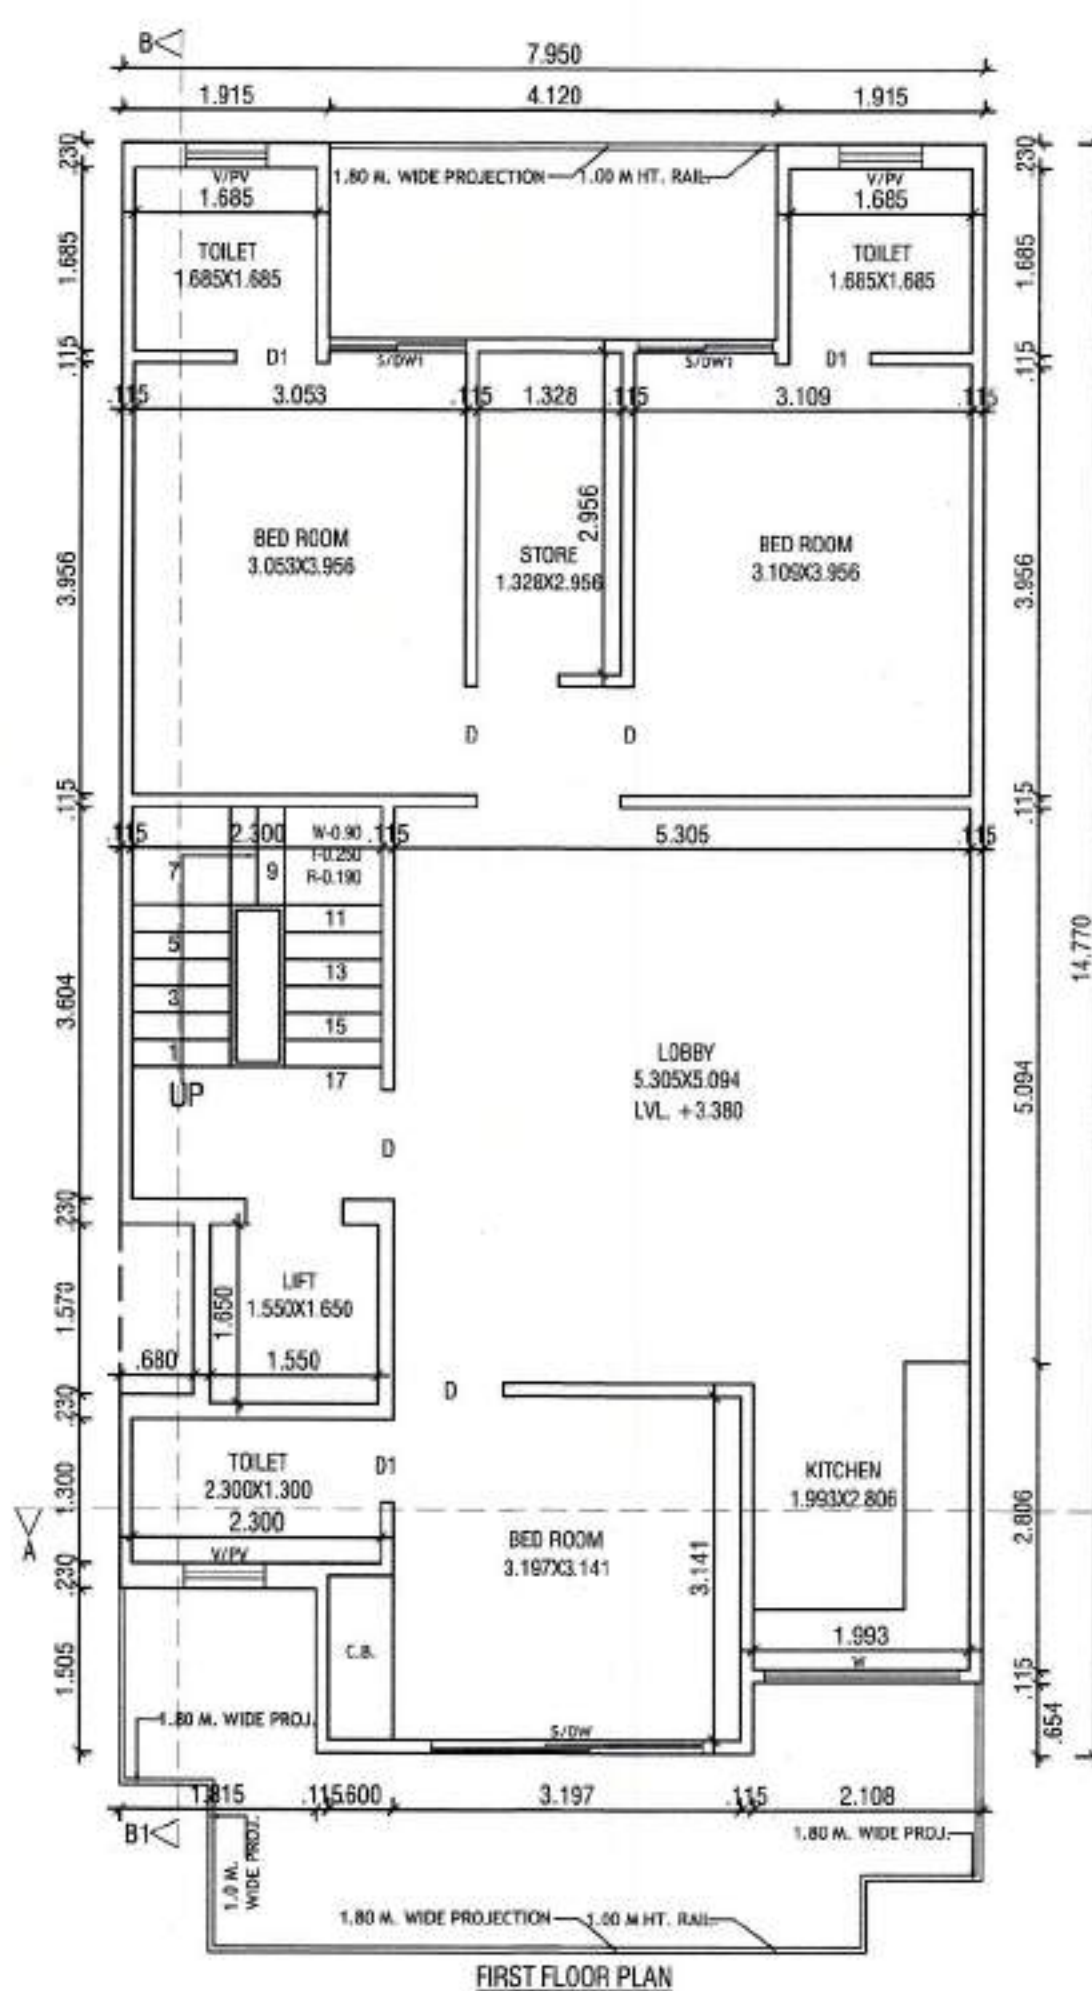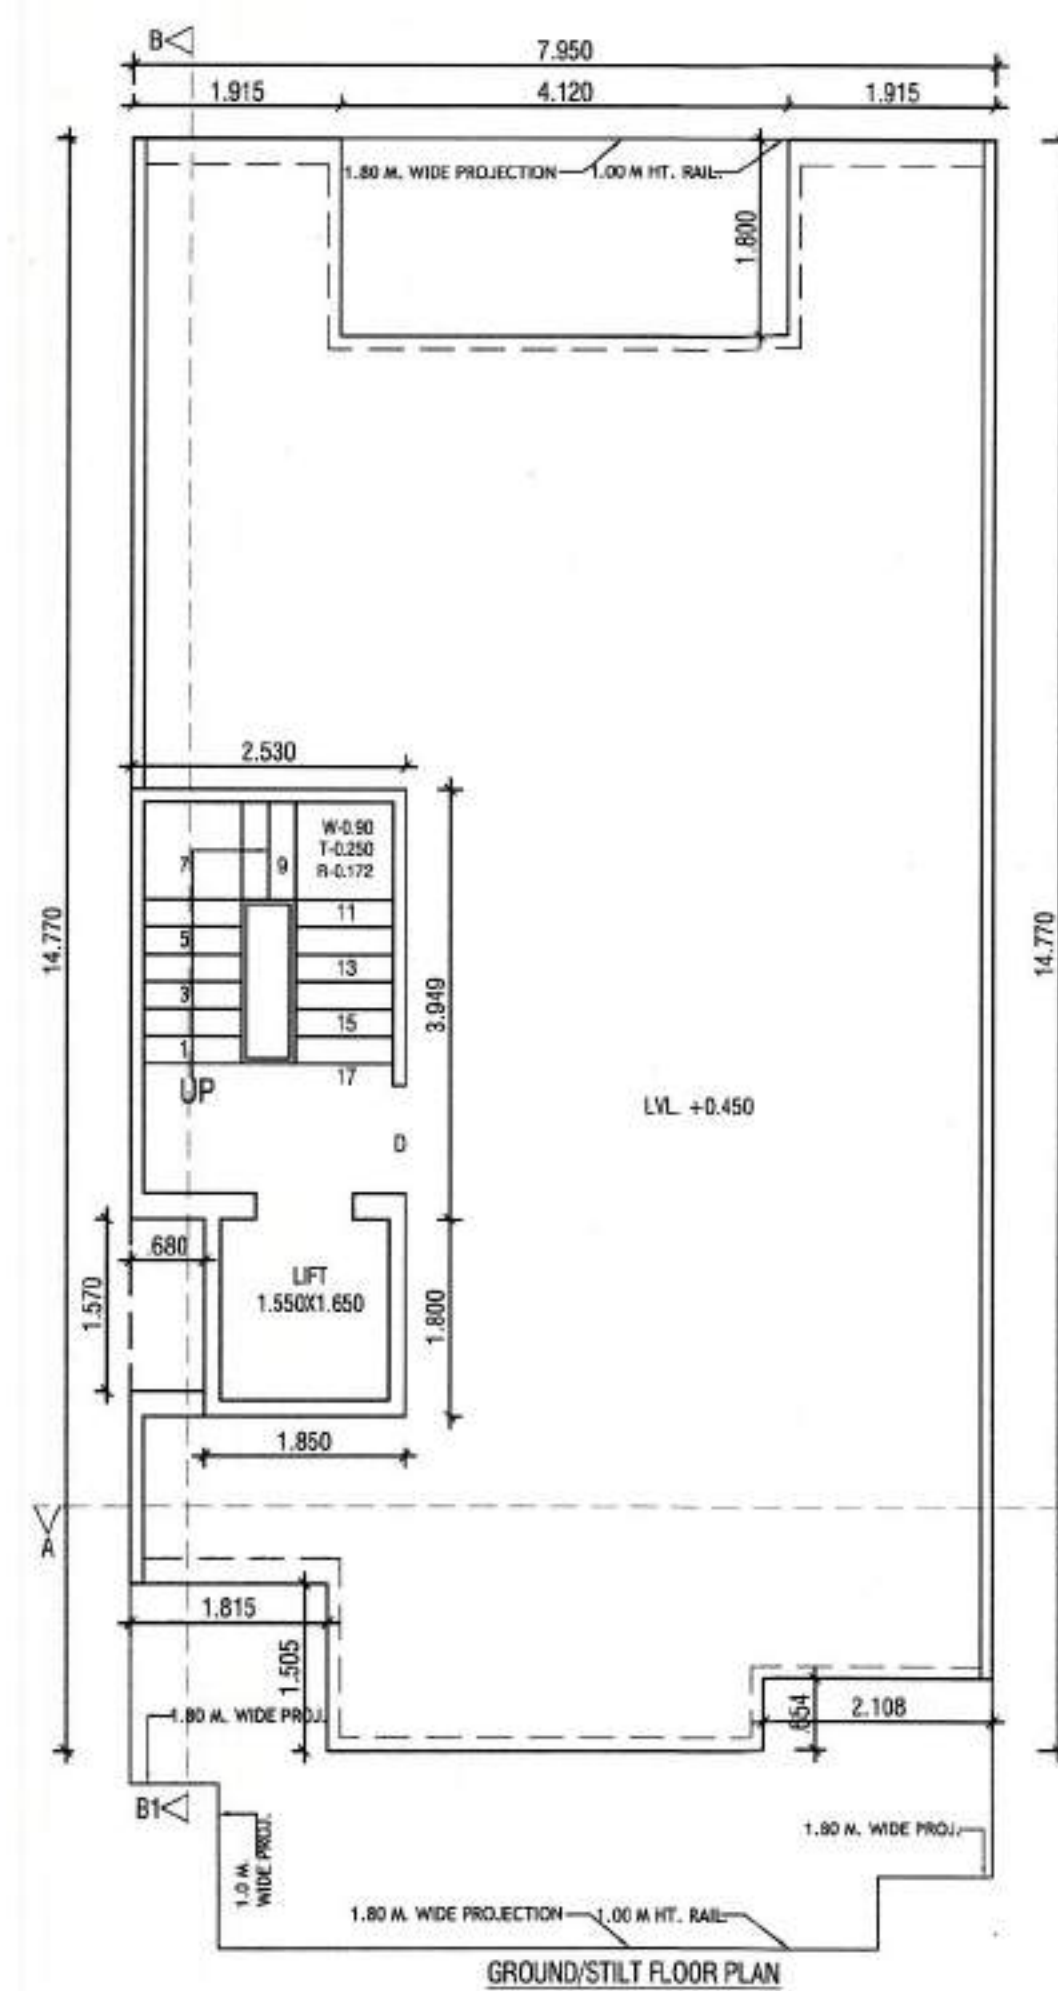

AR. VINEMRA GOYAL
Sanctioned Valid For Two Years
25.04.2025 To 24.04-2027
Off. No. 313, AKD Tower, Sec-14, Gurgaon

DETAIL OF AREA

1. TOTAL PLOT AREA
= $7.950 \times 18.570 = 147.632$ SQM.
2. PERM. COVD. AREA ON G.F.
= $75\% = 110.724$ SQM.
3. PROP. COVD. AREA ON G.F.
= $7.950 \times 14.770 / (4.120 \times 1.800 + 2.108 \times 0.654 + 1.815 \times 1.505 + 0.680 \times 1.570)$
= $117.421 / (7.416 + 1.378 + 2.731 + 1.067)$
= $117.421 / 12.592$
= 104.829 SQM. - (A)
4. PROP. COVD. AREA ON G.F. FOR F:A-R
= $2.530 \times 3.949 + 1.850 \times 1.800$
= $9.990 + 3.330 = 13.320$ SQM. - (B)
5. PROP. COVD. AREA OF STILT = (A - B)
= $104.829 - 13.320 = 91.509$ SQM.
6. PROP. COVD. AREA ON F.F.
= $G.L.F. - (2.300 \times 3.604 + 1.550 \times 1.650)$
= $104.829 - (8.289 + 2.557)$
= $104.829 - 10.846 = 93.983$ SQM.
7. PROP. COVD. AREA ON S.F.
= SAME AS F.F. = 93.983 SQM.
8. PROP. COVD. AREA ON T.F.
= SAME AS S.F. = 93.983 SQM.
9. PROP. COVD. AREA ON F.F.
= SAME AS S.F. = 93.983 SQM.
10. TOTAL PROP. COVD. AREA FOR F:A-R
= $13.320 + 93.983 + 93.983 + 93.983 + 93.983$
= 389.252 SQM.
11. TOTAL COVD. AREA OF MUMTY/MACH. RM.
= $2.530 \times 3.949 + 1.850 \times 1.800$
= $9.990 + 3.330 = 13.320$ SQM.
12. PROP. COVD. AREA STAIR WELL
= $2.300 \times 3.604 = 8.289$ SQM = 33.156 SQM.
13. PROP. COVD. AREA LIFT WELL
= $1.550 \times 1.650 = 2.557$ SQM = 10.228 SQM.
13. TOTAL PROP. COVD. INCLU. STILT+MUMTY
+ S. WELL = $389.252 + 91.509 + 13.320 + 33.156$
+ $10.228 = 537.465$ SQM.
14. PERM. NEW F:A-R = $264\% = 389.748$ SQM
15. PERM. OLD F:A-R = $200\% = 295.264$ SQM

DETAIL OF JOINERY:-	D-1.00x2.40
S/DW-2.50x2.40	D1-0.75x2.40
S/DW-1.253x2.40	W-1.80x1.30
D/W-2.380x2.40	V/PV-0.75x1.30

PROJECT:-
PROPOSED BUILDING PLAN FOR THE
RESI. HOUSE AT PLOT NO. 66, TYPE-D, EKAASHARA
BUILDERS LLP, SEC-5, SOHNA.
OWNER :- AUTHORIZED SIGNATORY MR. RAVI KASHYAP







SCALE - 1:50

OWNER SIGN.

ARCHITECT SIGN.

AR. VINEMRA GOYAL
CA/2019-114662
Off. No. 313, AKD Tower, Sec.-14,
Gurugram, Haryana

AR. VINEMRA GOYAL
Sanctioned Valid For Two Years
05.04.2020 TO 04.04.2022
Off. No. 315, AKD Tower, Sec.-1A, Gurgaon

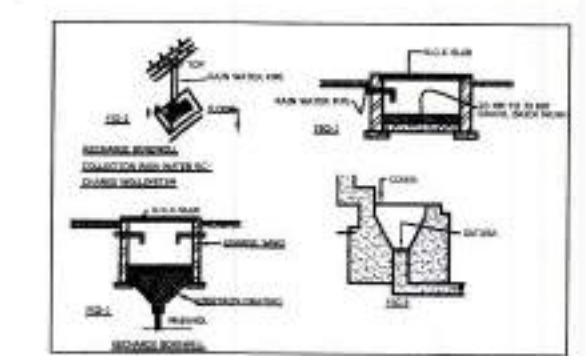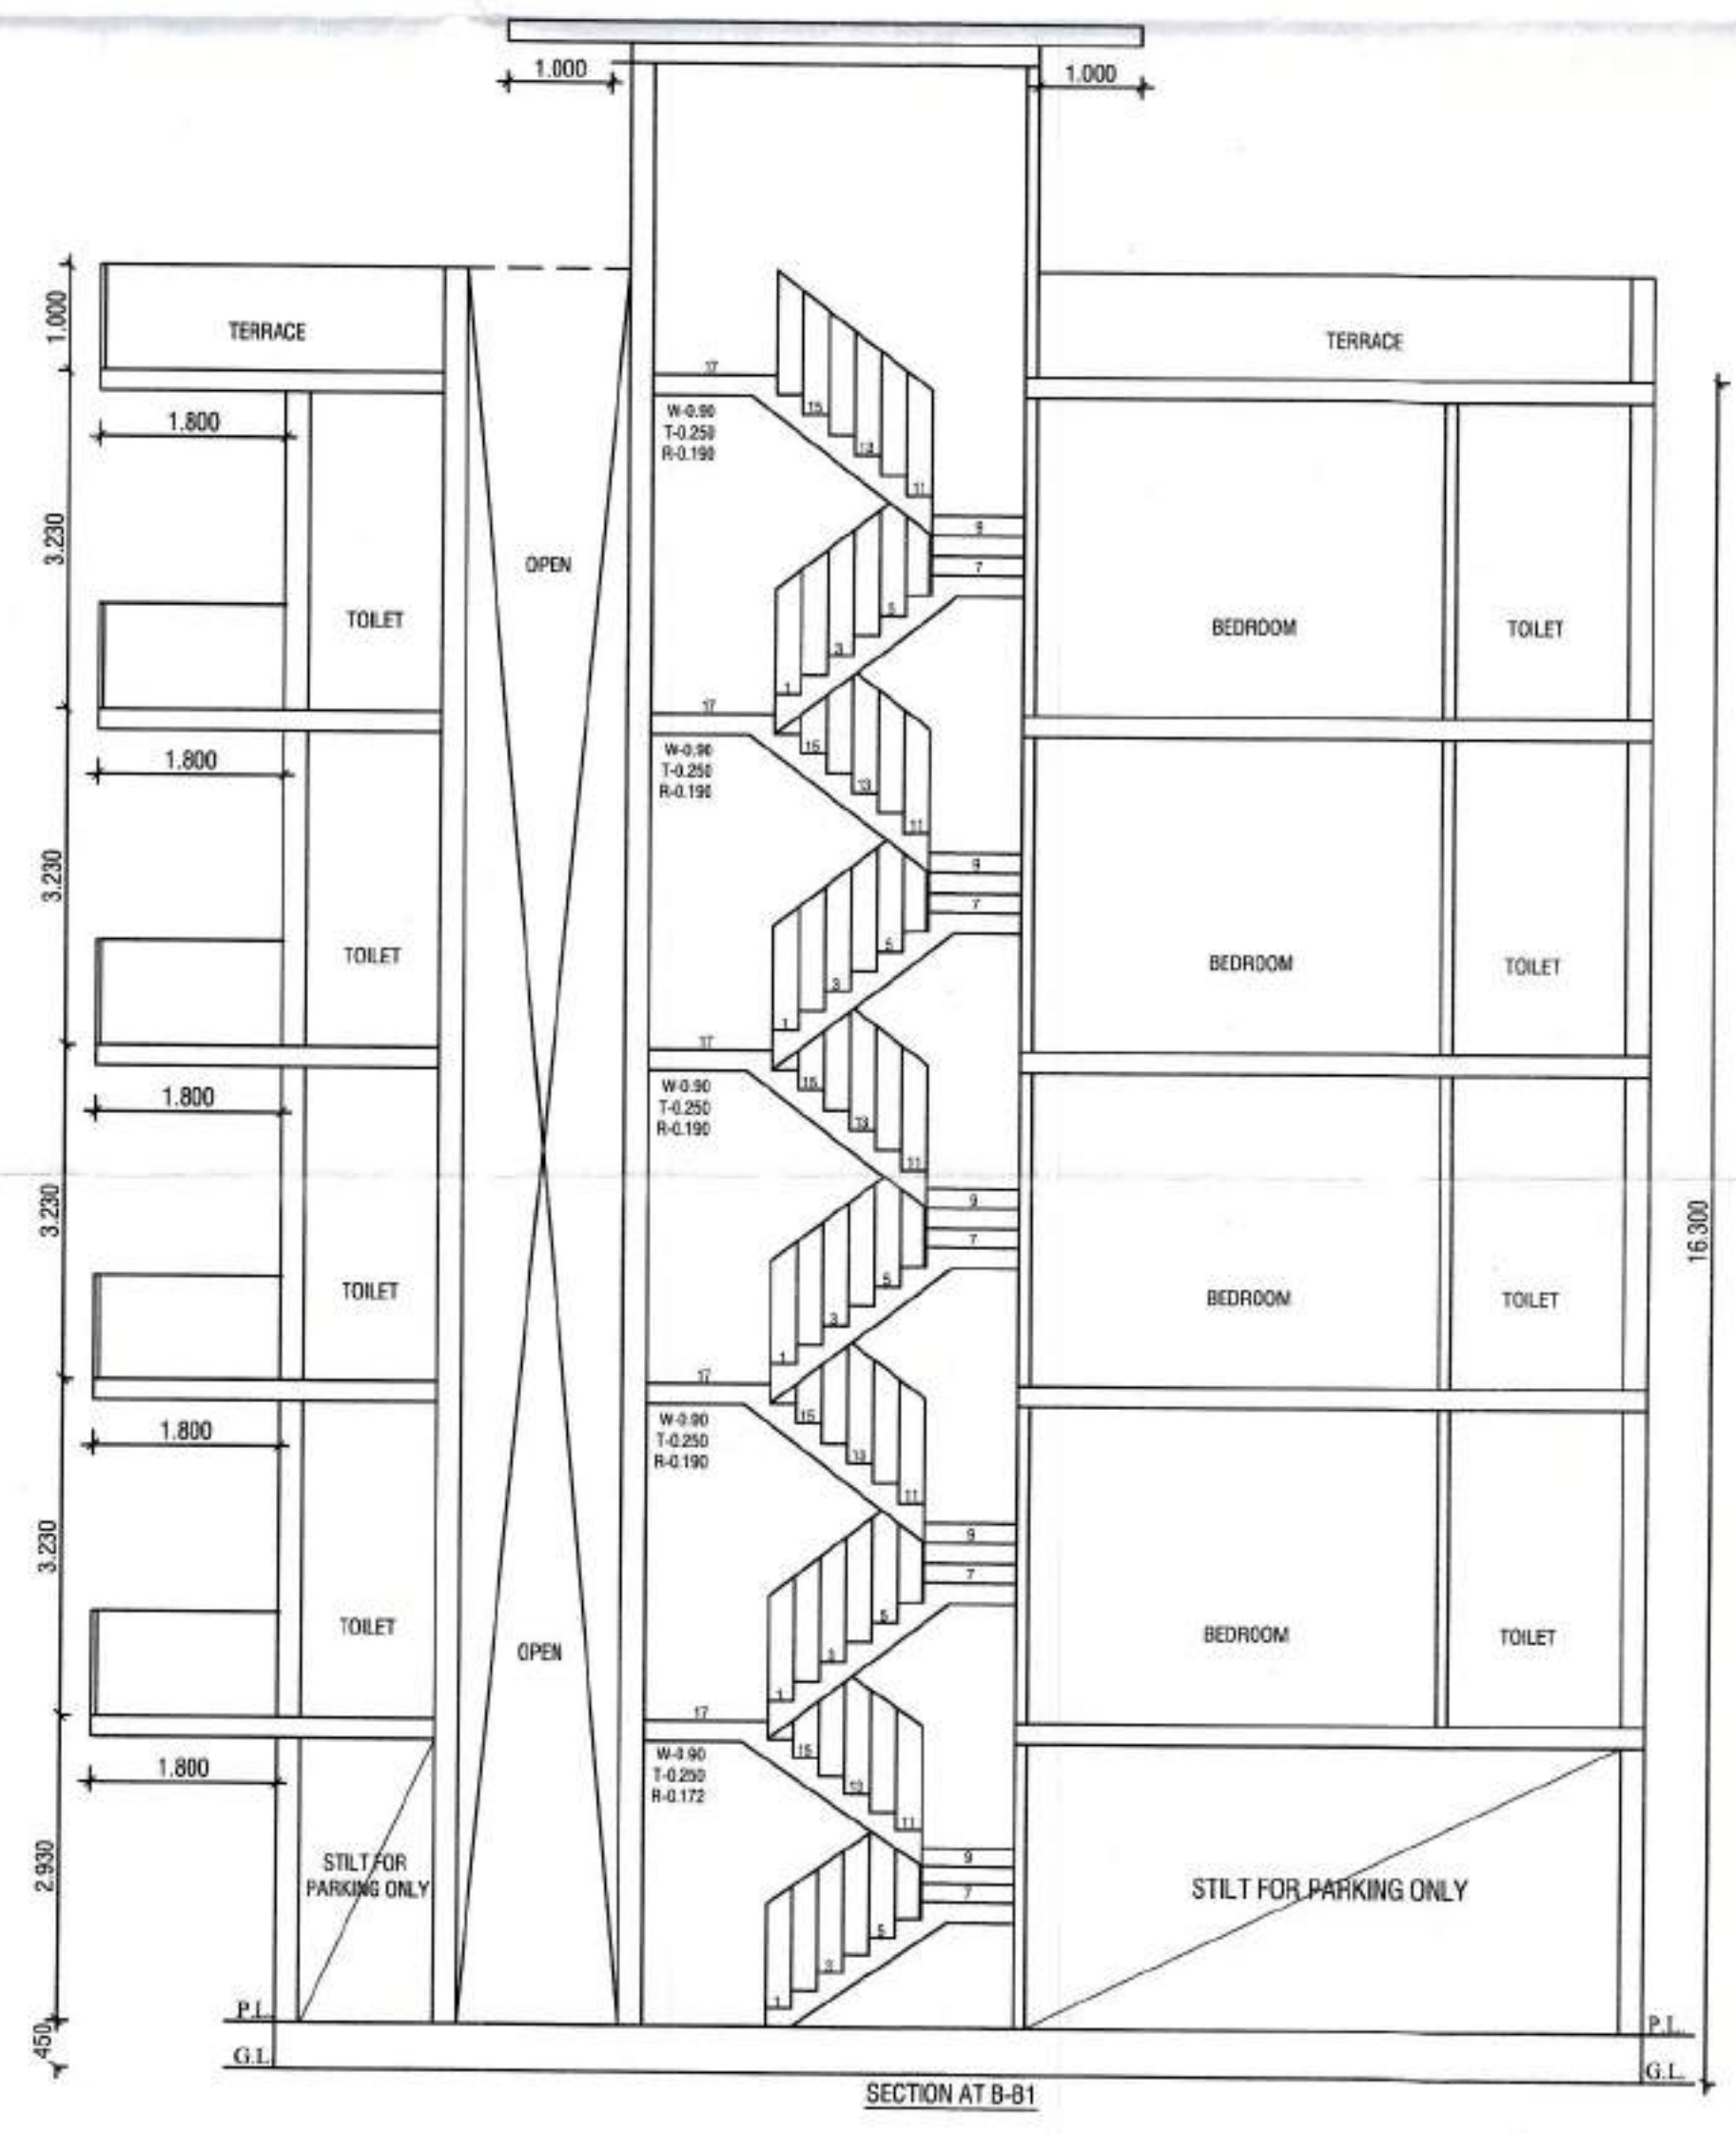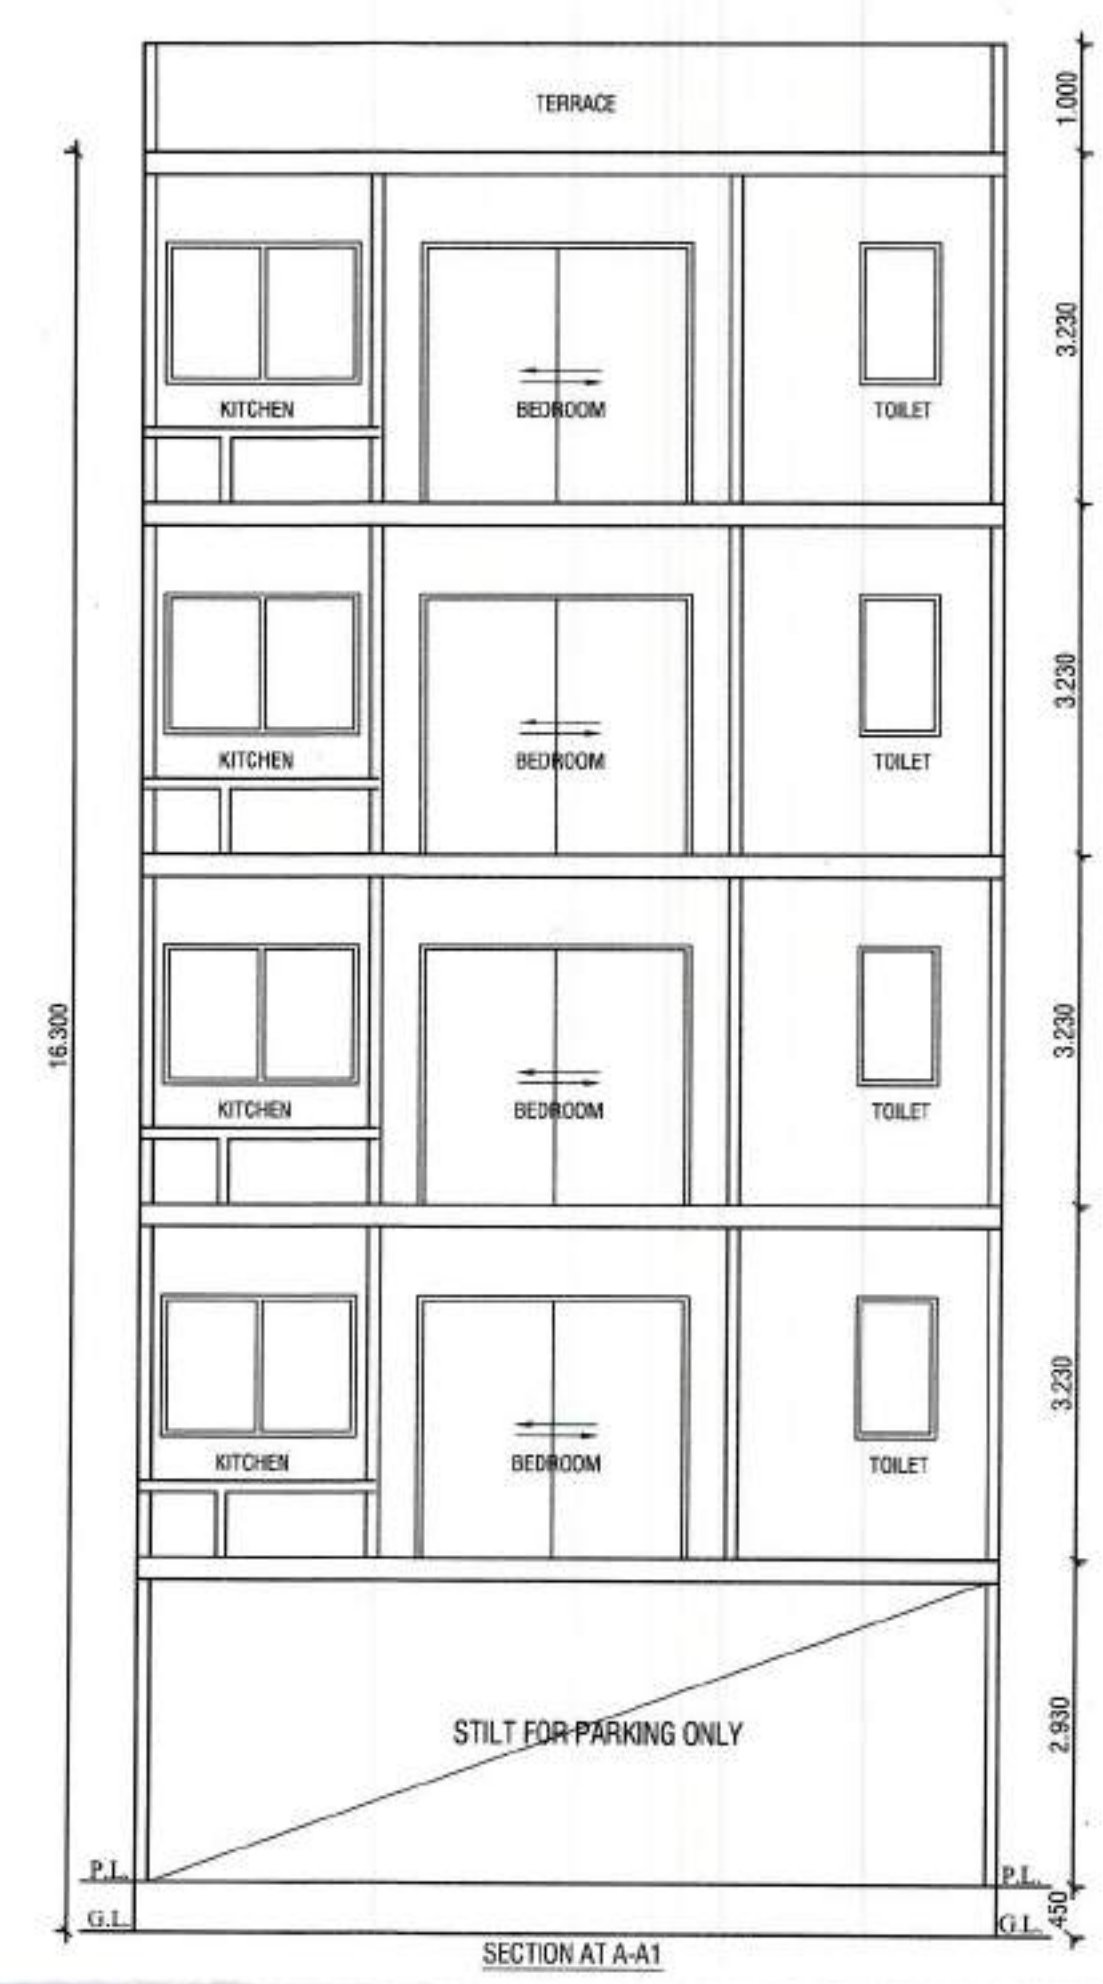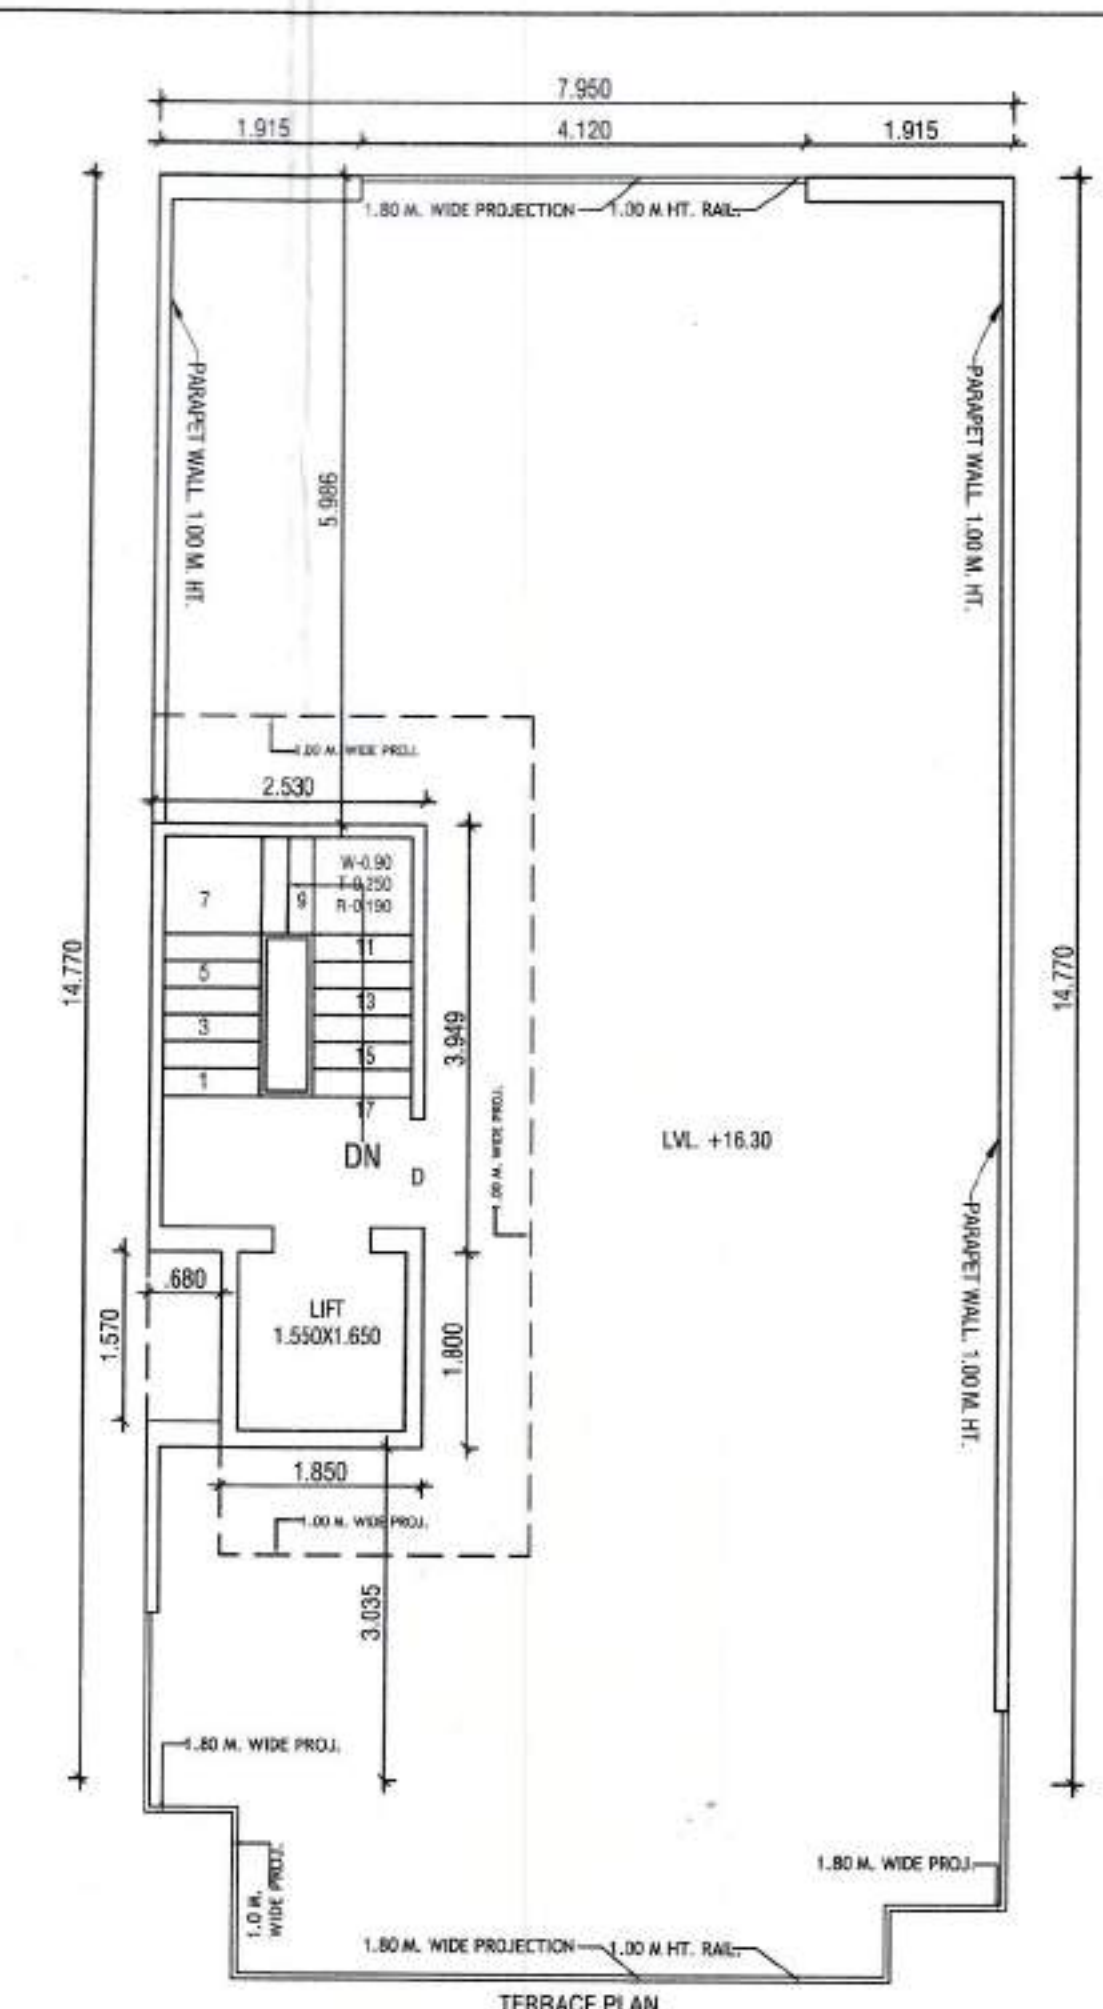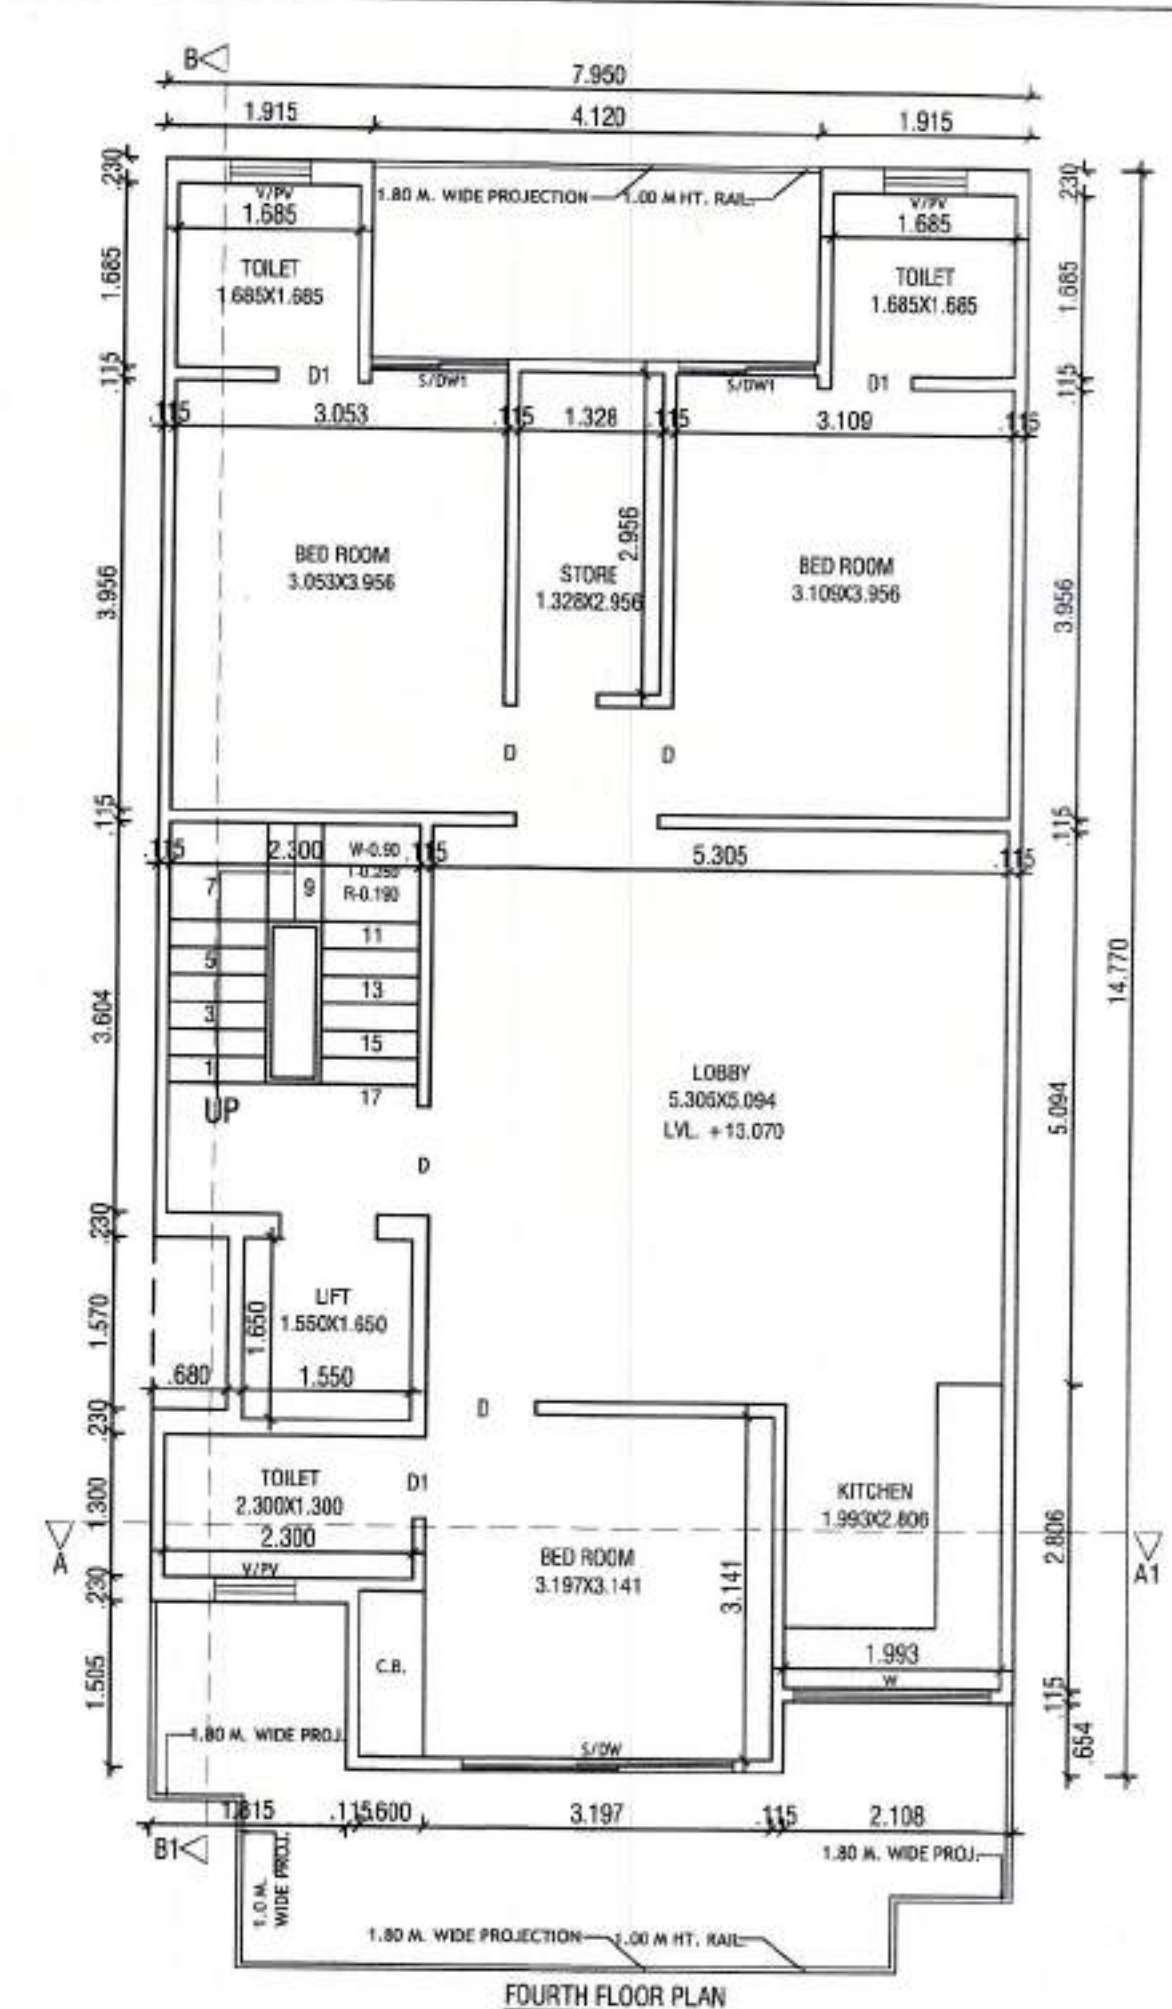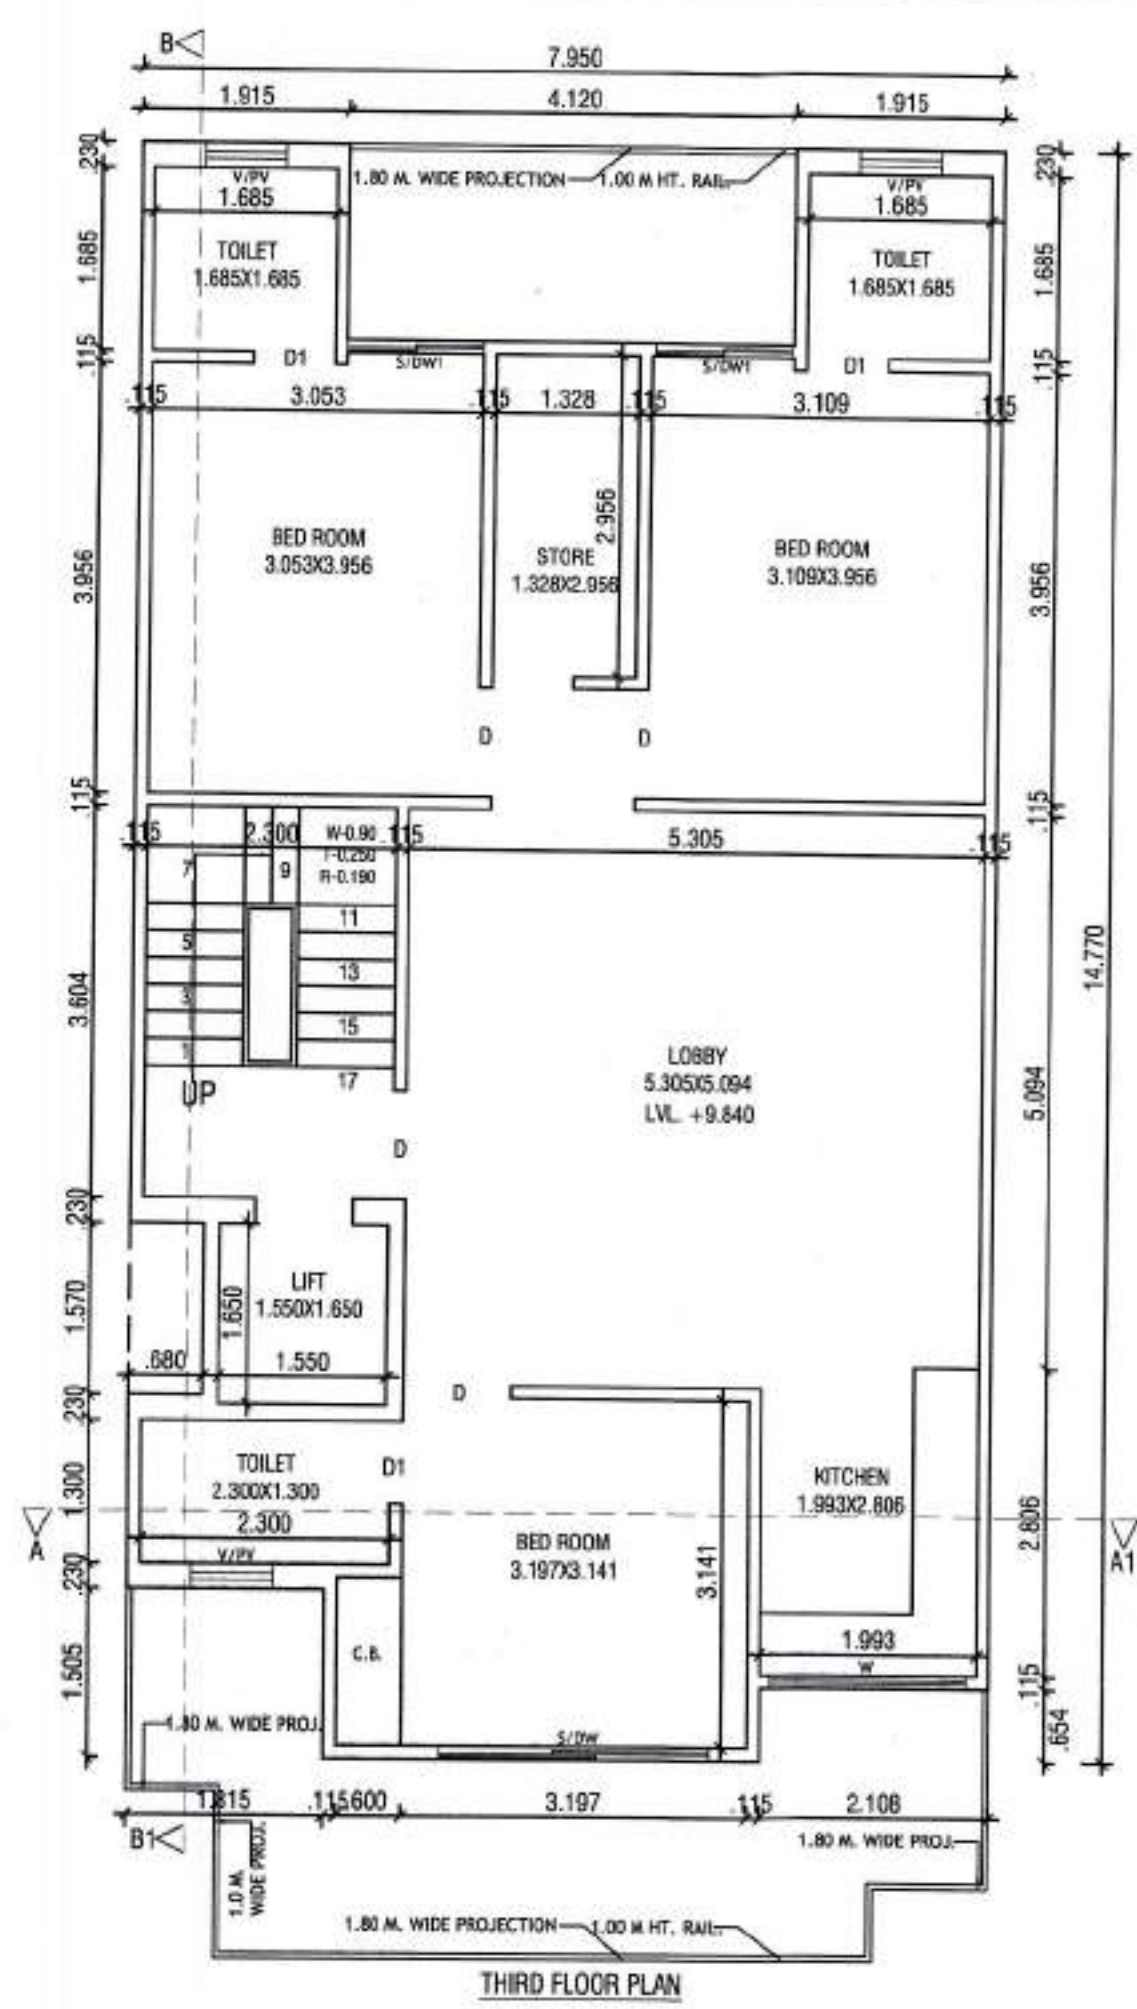

NOTE :- 1. GATE & BOUNDARY WALL AS /STD. DESIGN
2. ALL DIMENSIONS ARE IN MM
3. THE RESPONSIBILITY OF STRUCTURE DESIGN, THE STRUCTURE STABILITY AND THE STRUCTURE SAFETY AGAINST THE EARTHQUAKE OF THE BUILDING BLOCK SHALL BE SOLELY OF THE ENGINEER/OWNER.







PROJECT:-
PROPOSED BUILDING PLAN FOR THE
RESI. HOUSE AT PLOT NO. 66, TYPE-D, EKAASHARA
BUILDERS LLP, SEC-5, SOHNA.
OWNER :- AUTHORIZED SIGNATORY MR. RAVI KASHYAP

SCALE - 1:50

OWNER SIGN.

ARCHITECT SIGN.

AR. VINEMRA GOYAL
CA/2019-114662
Off. No. 315, AKD Tower, Sec.-1A,
Gurgaon, Haryana

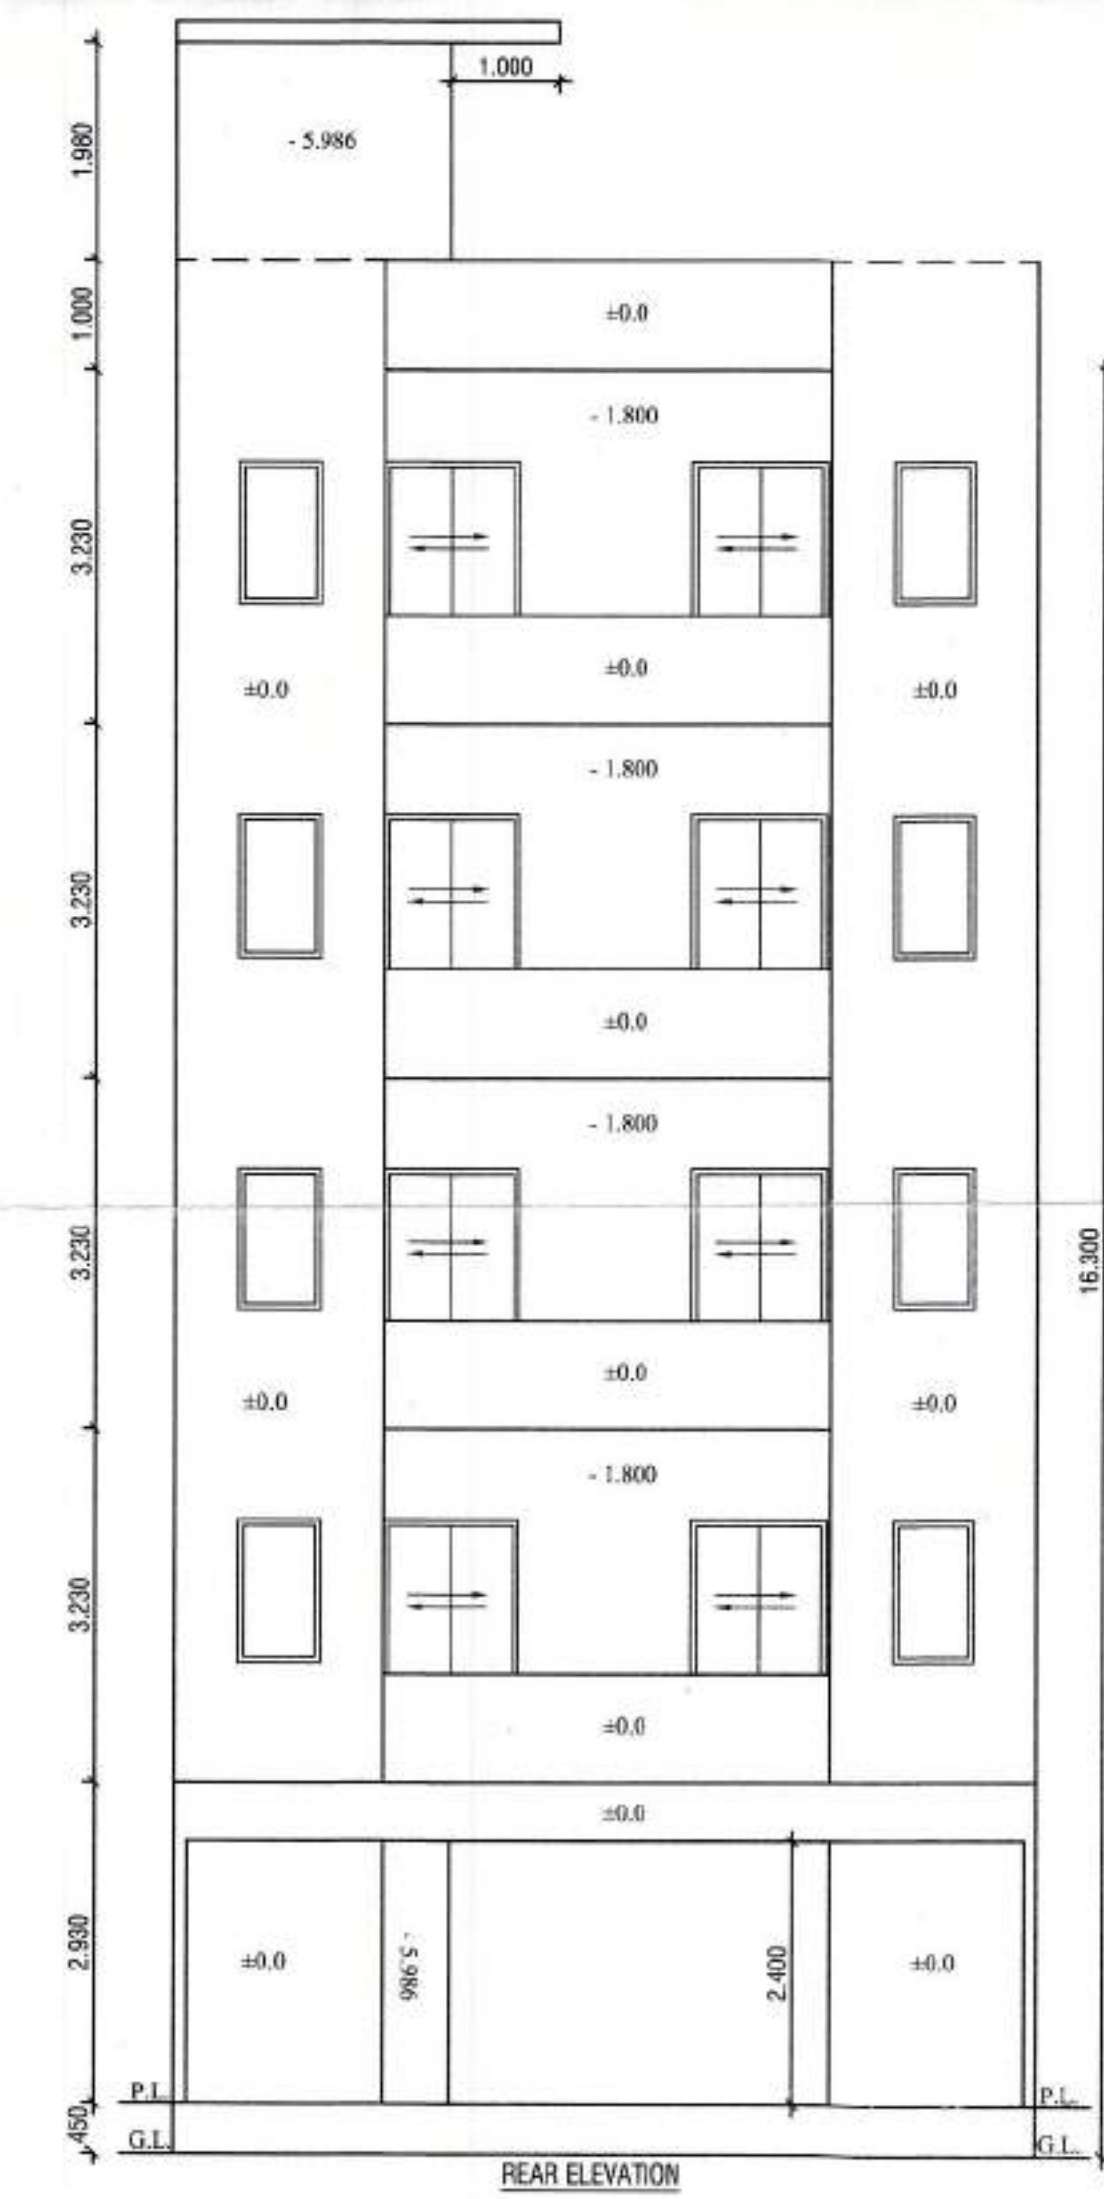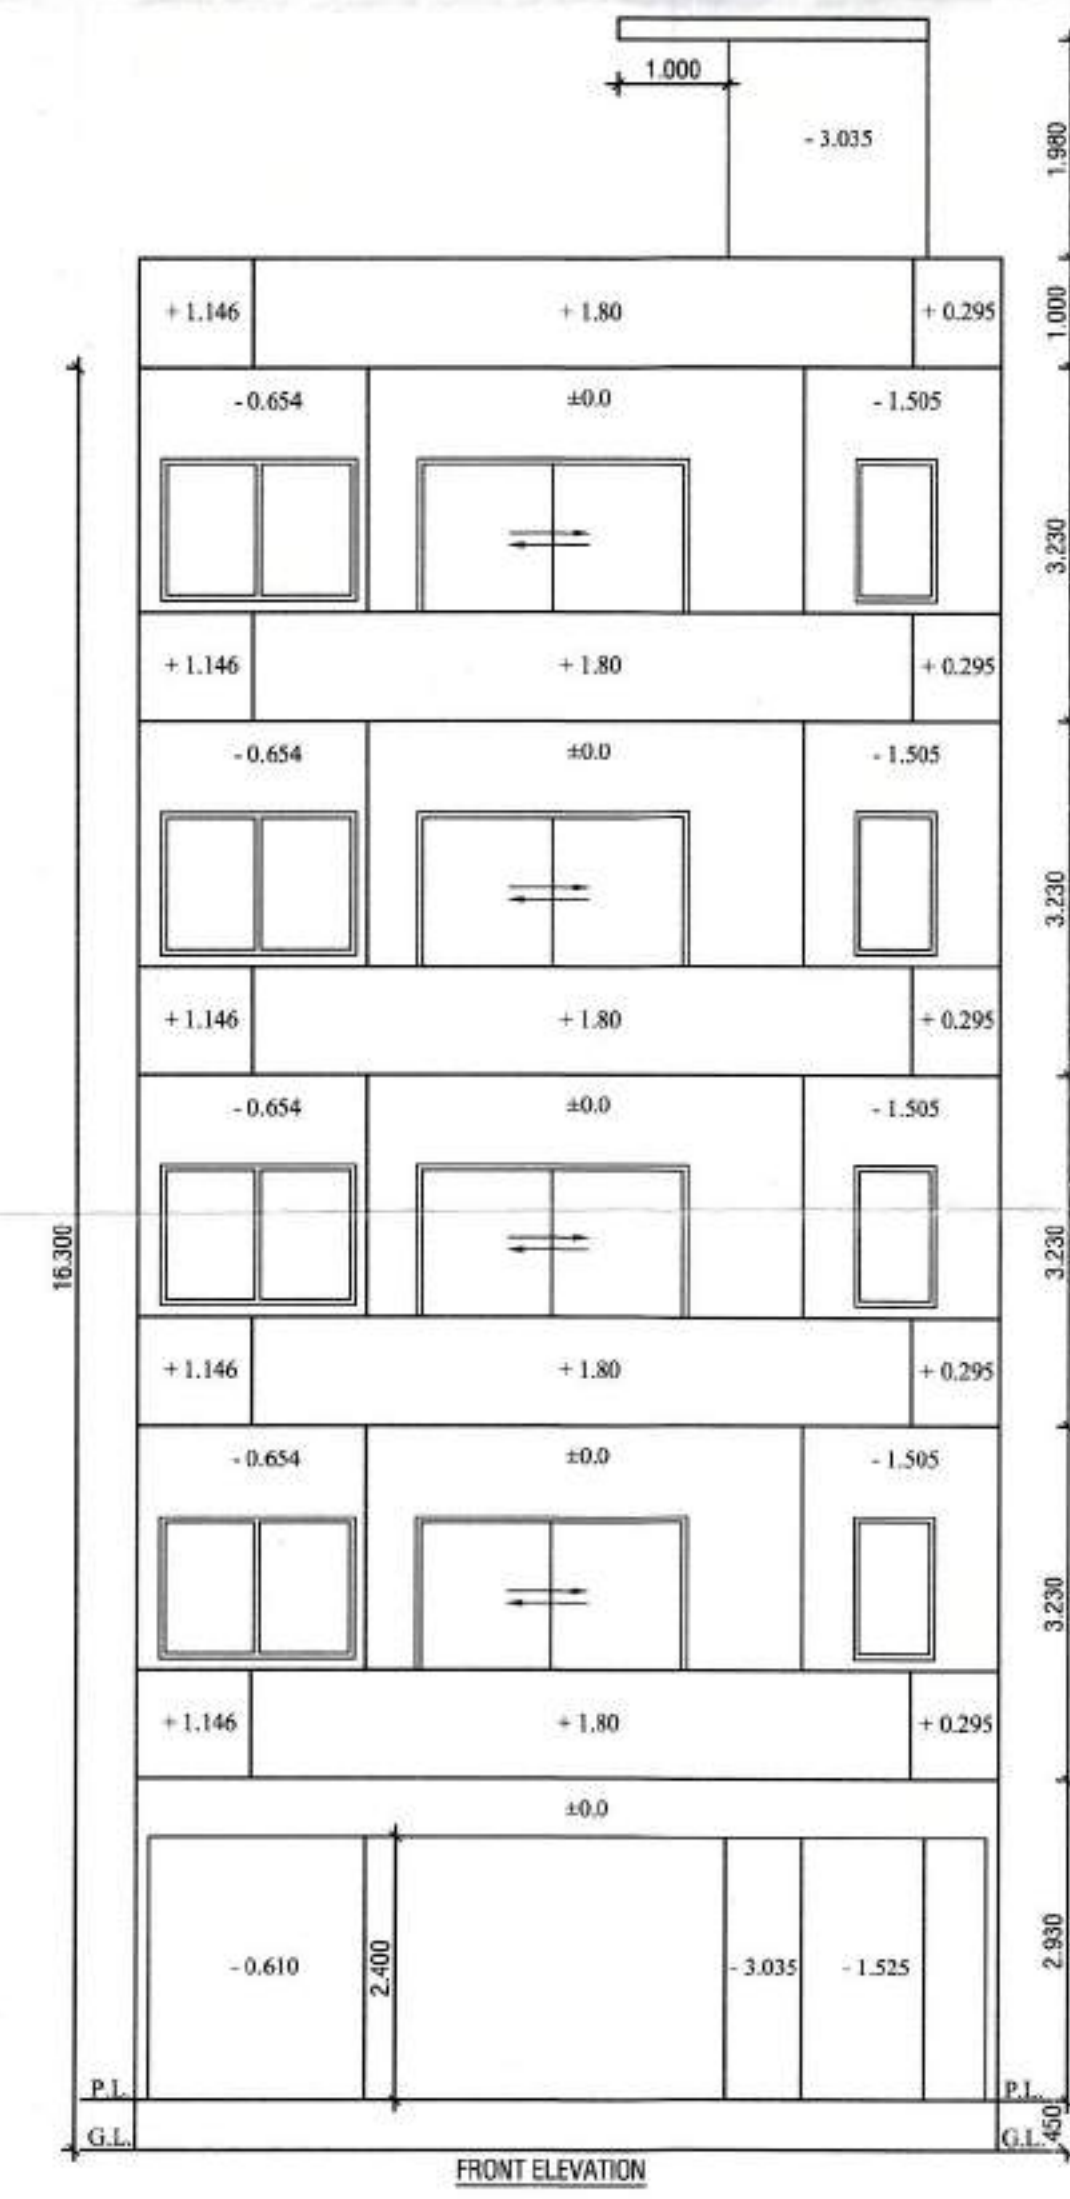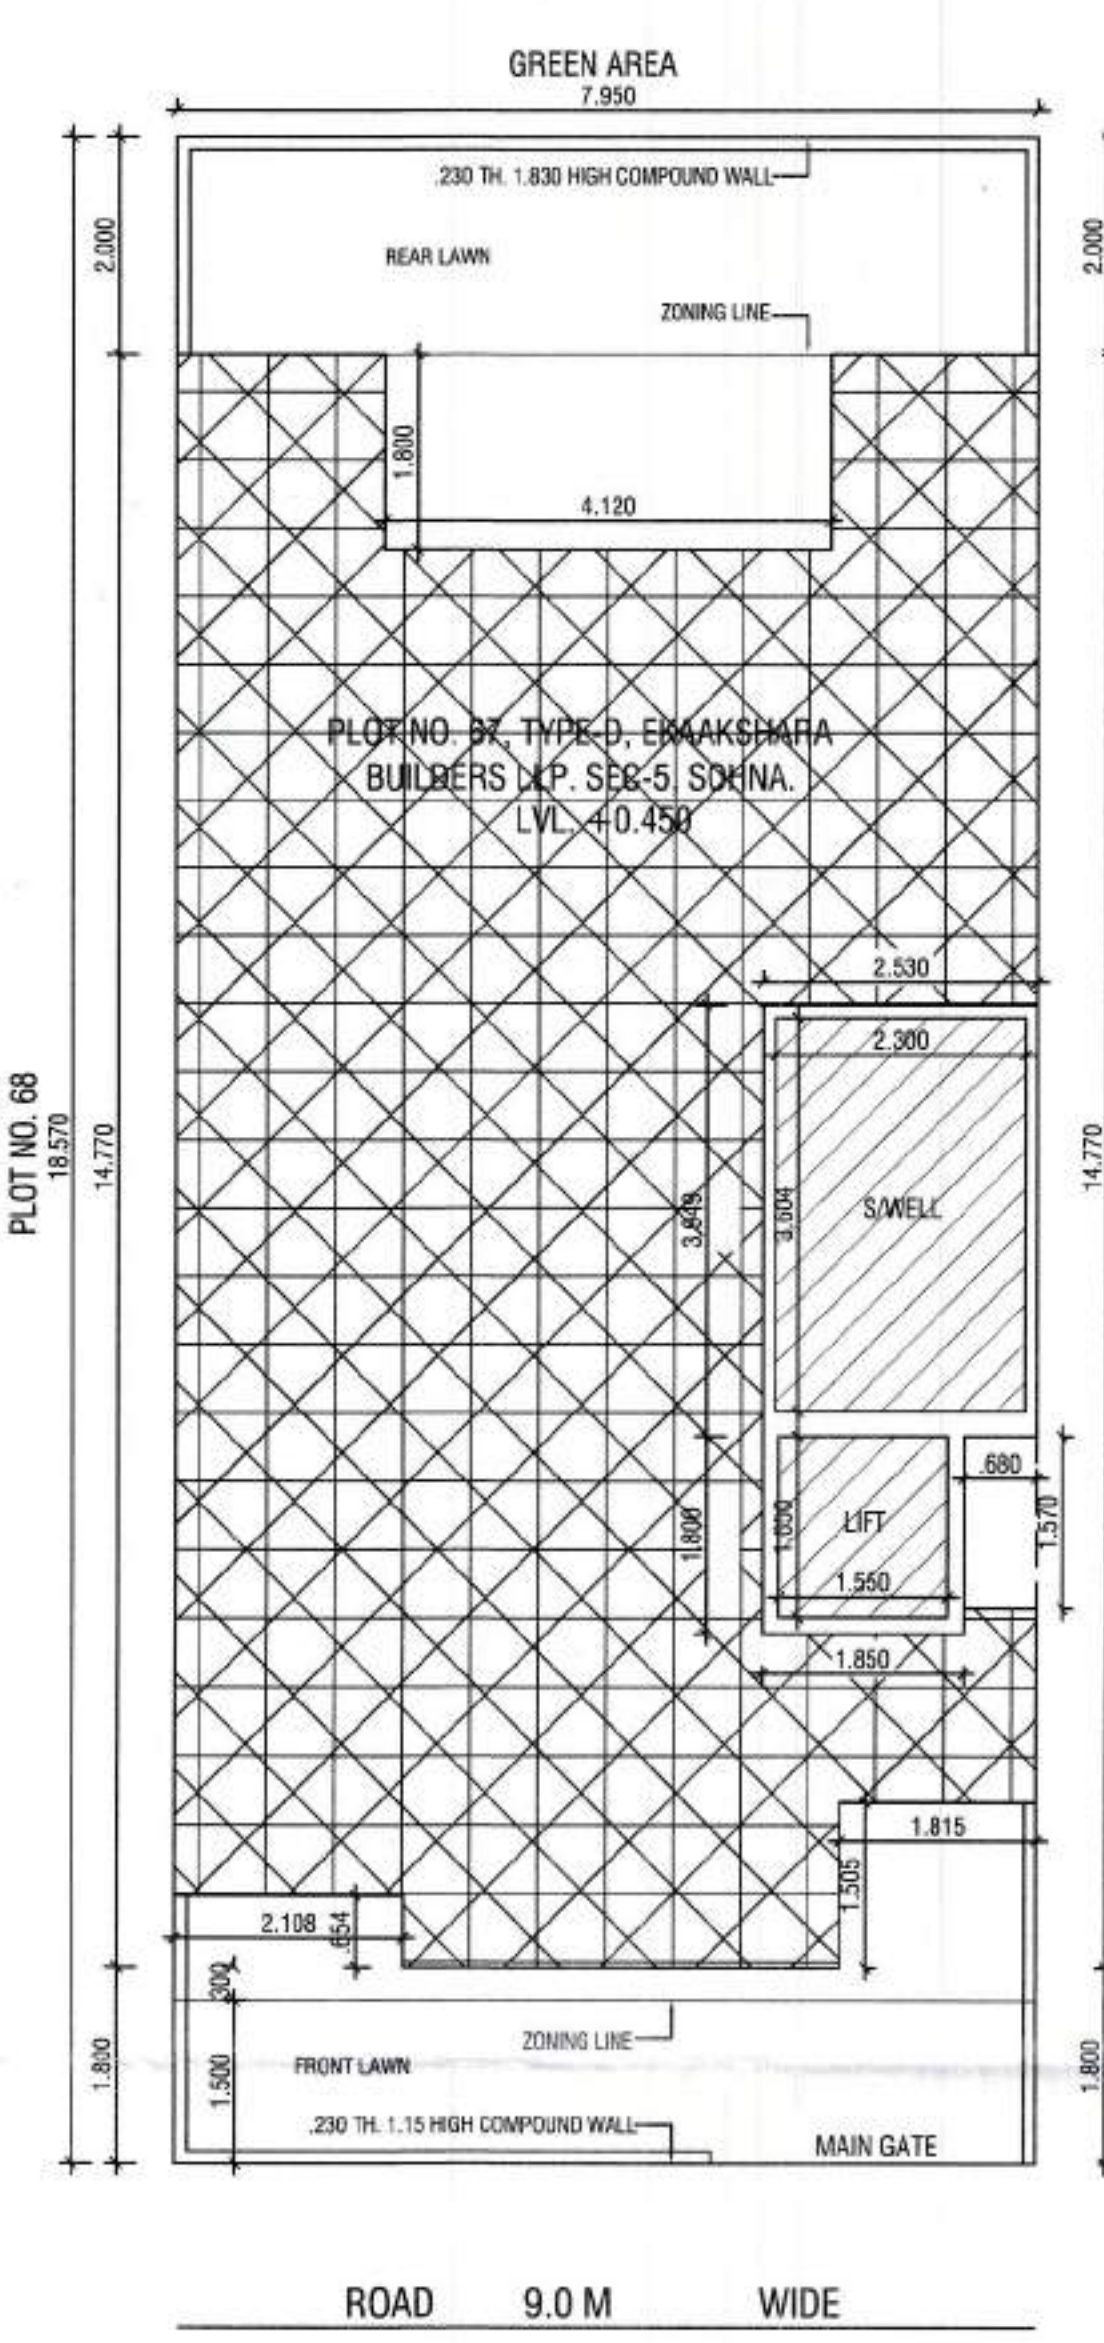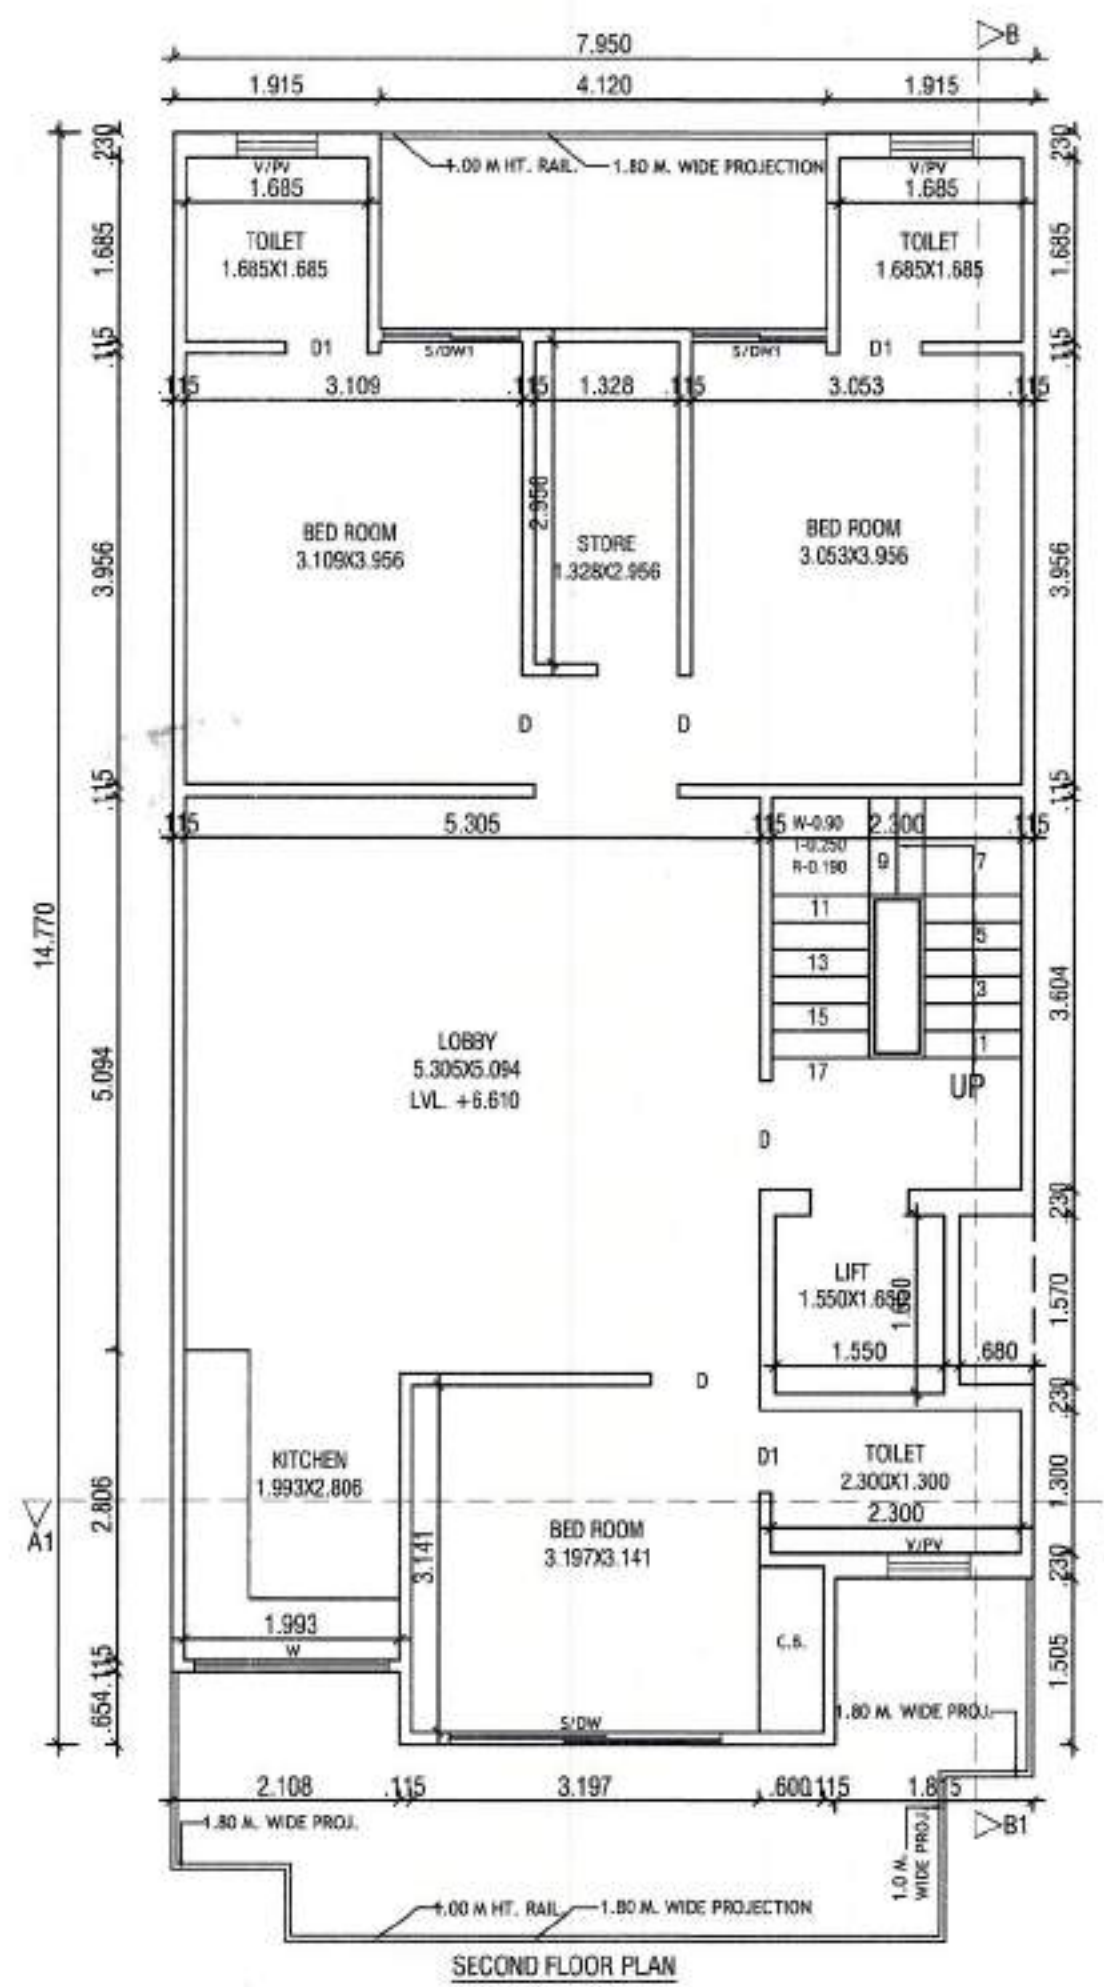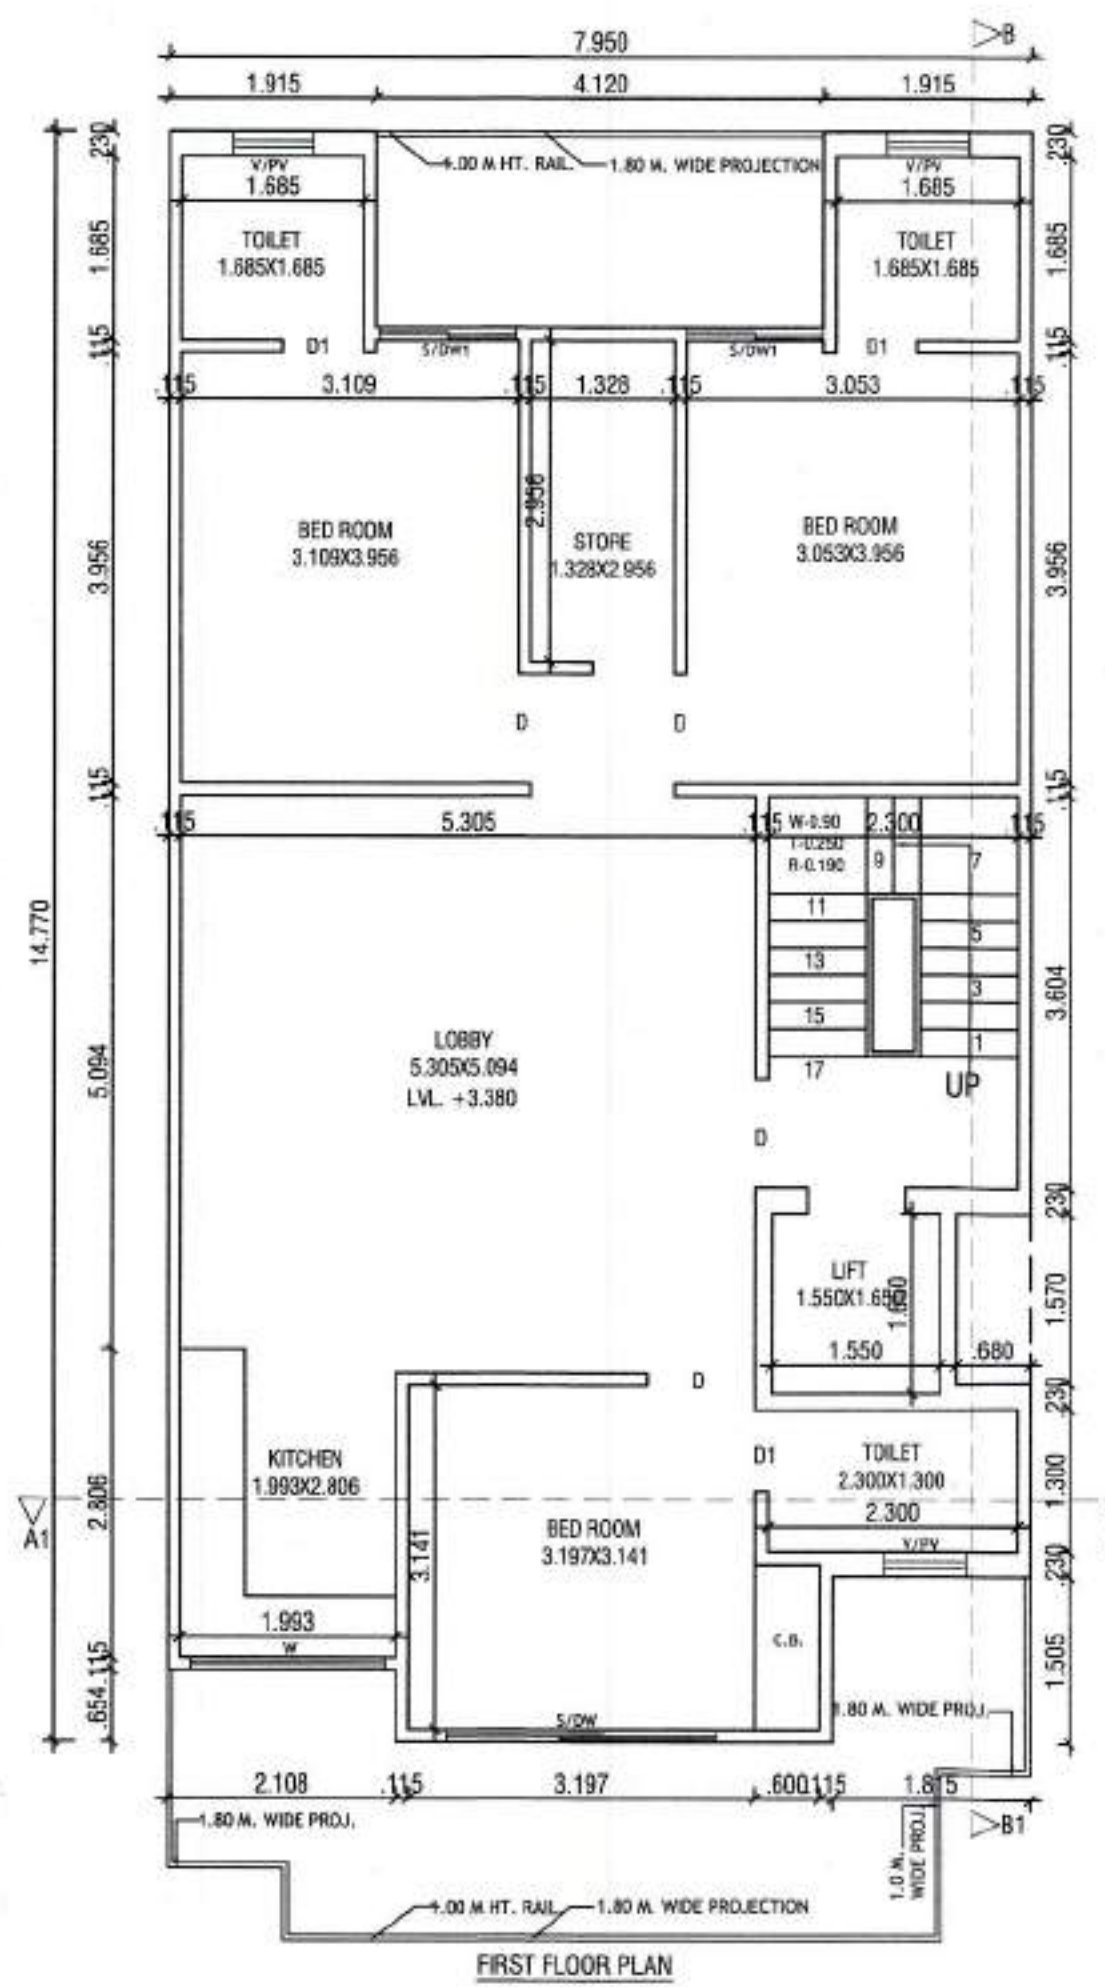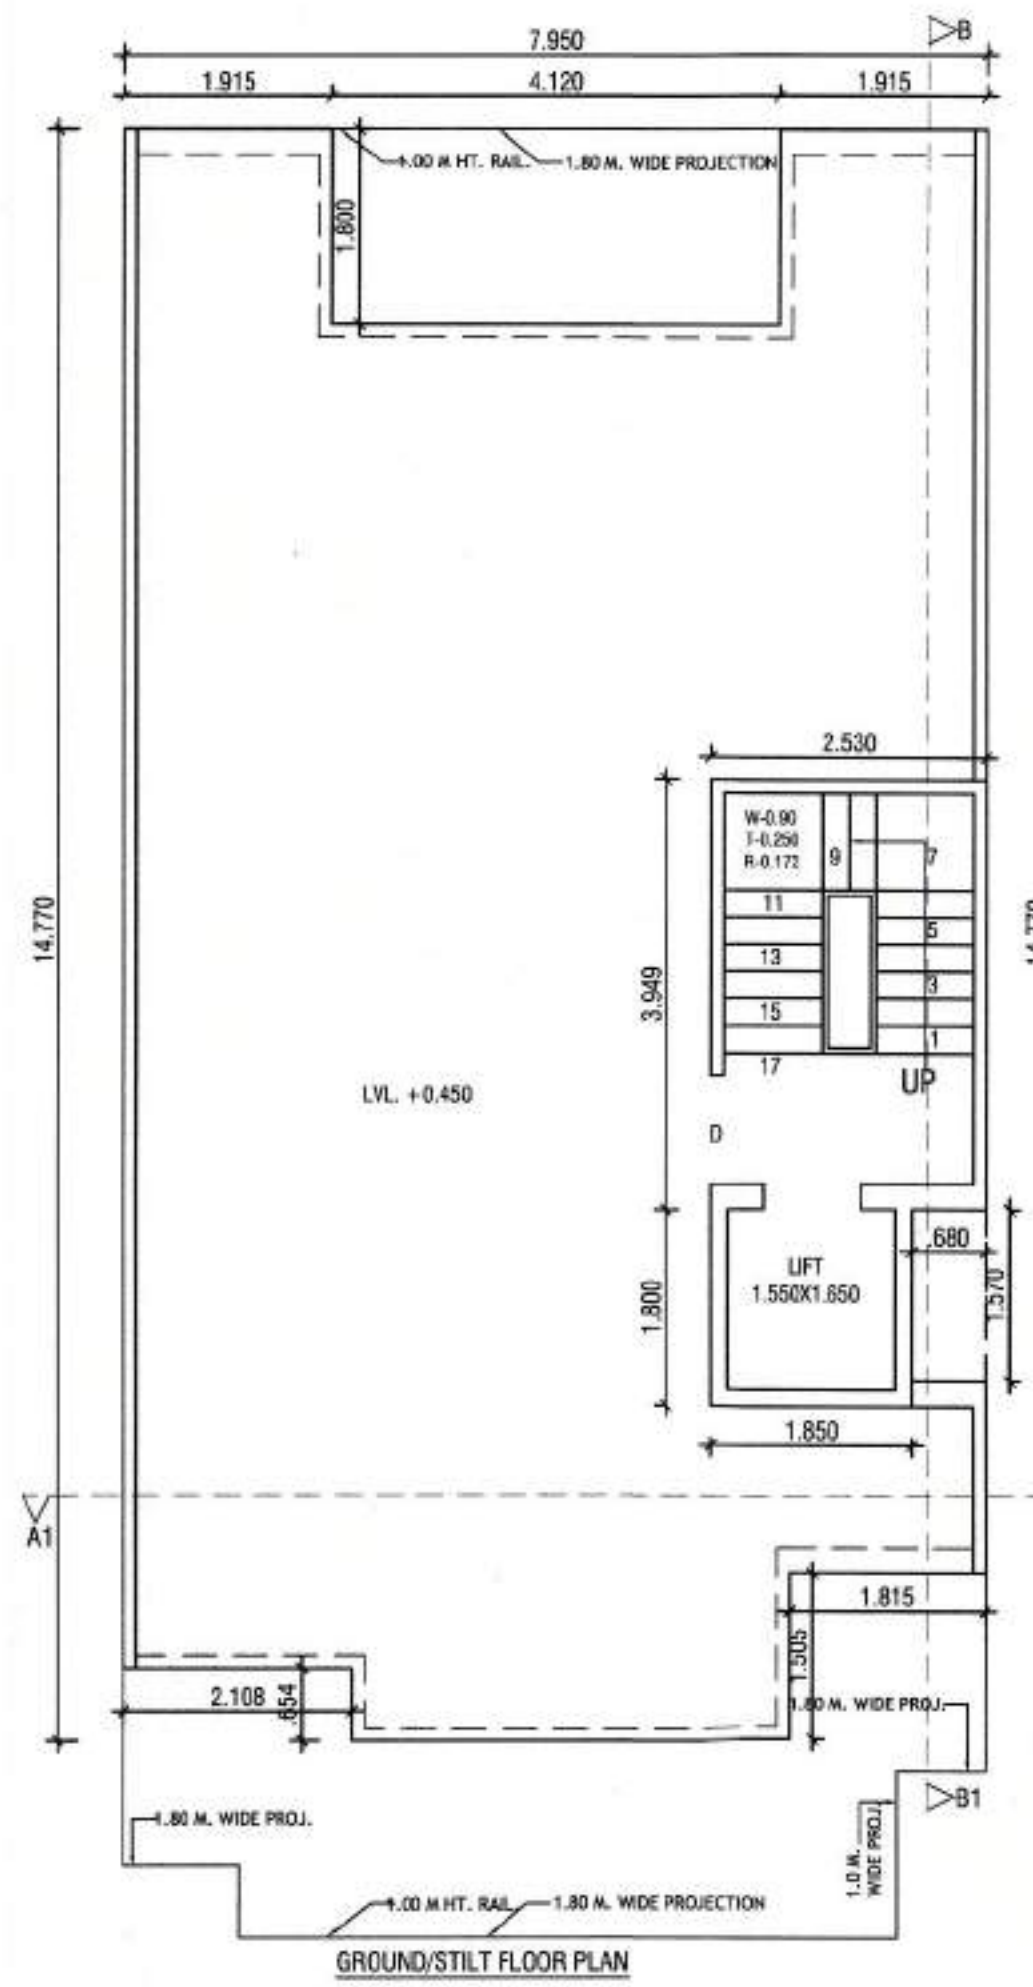

AR. VINEMRA GOYAL
 CA/2019-114662
 Off. No. 311, AKD Tower, Sec-14, Gurgaon

- DETAIL OF AREA**
- TOTAL PLOT AREA = 7.950x18.570 = 147.632 SQM.
 - PERM. COVD. AREA ON G.F. = 75% = 110.724 SQM.
 - PROP. COVD. AREA ON G.F. = 7.950x14.770 - (4.120x1.800 + 2.108x0.654 + 1.815x1.505 + 0.680x1.570) = 117.421 - (7.416 + 1.378 + 2.731 + 1.067) = 117.421 - 12.592 = 104.829 SQM. - (A)
 - PROP. COVD. AREA ON G.F. FOR F.A.R. = 2.530x3.949 + 1.850x1.800 = 9.990 + 3.330 = 13.320 SQM. - (B)
 - PROP. COVD. AREA OF STILT. = (A - B) = 104.829 - 13.320 = 91.509 SQM.
 - PROP. COVD. AREA ON F.F. = G.F.L. - (2.300x3.604 + 1.550x1.650) = 104.829 - (8.289 + 2.557) = 104.829 - 10.846 = 93.983 SQM.
 - PROP. COVD. AREA ON S.F. = SAME AS F.F. = 93.983 SQM.
 - PROP. COVD. AREA ON T.F. = SAME AS S.F. = 93.983 SQM.
 - PROP. COVD. AREA ON F.F. = SAME AS S.F. = 93.983 SQM.
 - TOTAL PROP. COVD. AREA FOR F.A.R. = 13.320 + 93.983 + 93.983 + 93.983 = 389.252 SQM.
 - TOTAL COVD. AREA OF MUMTY/MACH. RM. = 2.530x3.949 + 1.850x1.800 = 9.990 + 3.330 = 13.320 SQM.
 - PROP. COVD. AREA STAIR WELL = 2.300x3.604 = 8.289x4 = 33.156 SQM.
 - PROP. COVD. AREA LIFT WELL = 1.550x1.650 = 2.557x4 = 10.228 SQM.
 - TOTAL PROP. COVD. INCLU. STILT+MUMTY + S. WELL = 389.252 + 91.509 + 13.320 + 33.156 + 10.228 = 537.465 SQM.
 - PERM. NEW F.A.R. = 264% = 389.748 SQM
 - PERM. OLD F.A.R. = 200% = 295.264 SQM






DETAIL OF JOINERY:-
 S/DW-2.50x2.40
 S/DW1-1.25x2.40
 S/W-2.30x2.40
 V/PV-0.75x1.30

PROJECT:-
 PROPOSED BUILDING PLAN FOR THE
 RESI. HOUSE AT PLOT NO. 67, TYPE-D, EKAASHARA
 BUILDERS LLP, SEC-5, SOHNA.
 OWNER :- AUTHORIZED SIGNATORY MR. RAVI KASHYAP


SCALE - 1:50

OWNER SIGN. ARCHITECT SIGN.
 AR. VINEMRA GOYAL
 CA/2019-114662
 Off. No. 311, AKD Tower, Sec-14, Gurgaon, Haryana


AR. VINEMRA GOYAL
 Registered Valid For Two Years
 25-04-2025 TO 24-04-2027
 OK No. 313, AKD Tower, Sec-14, Gurugram

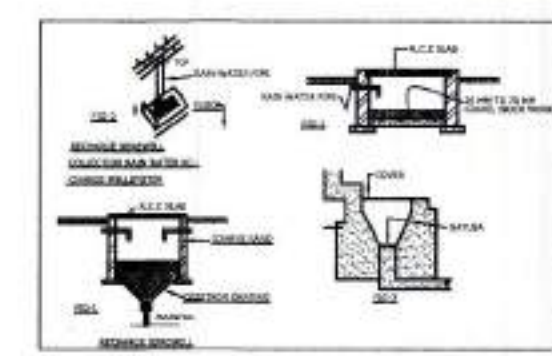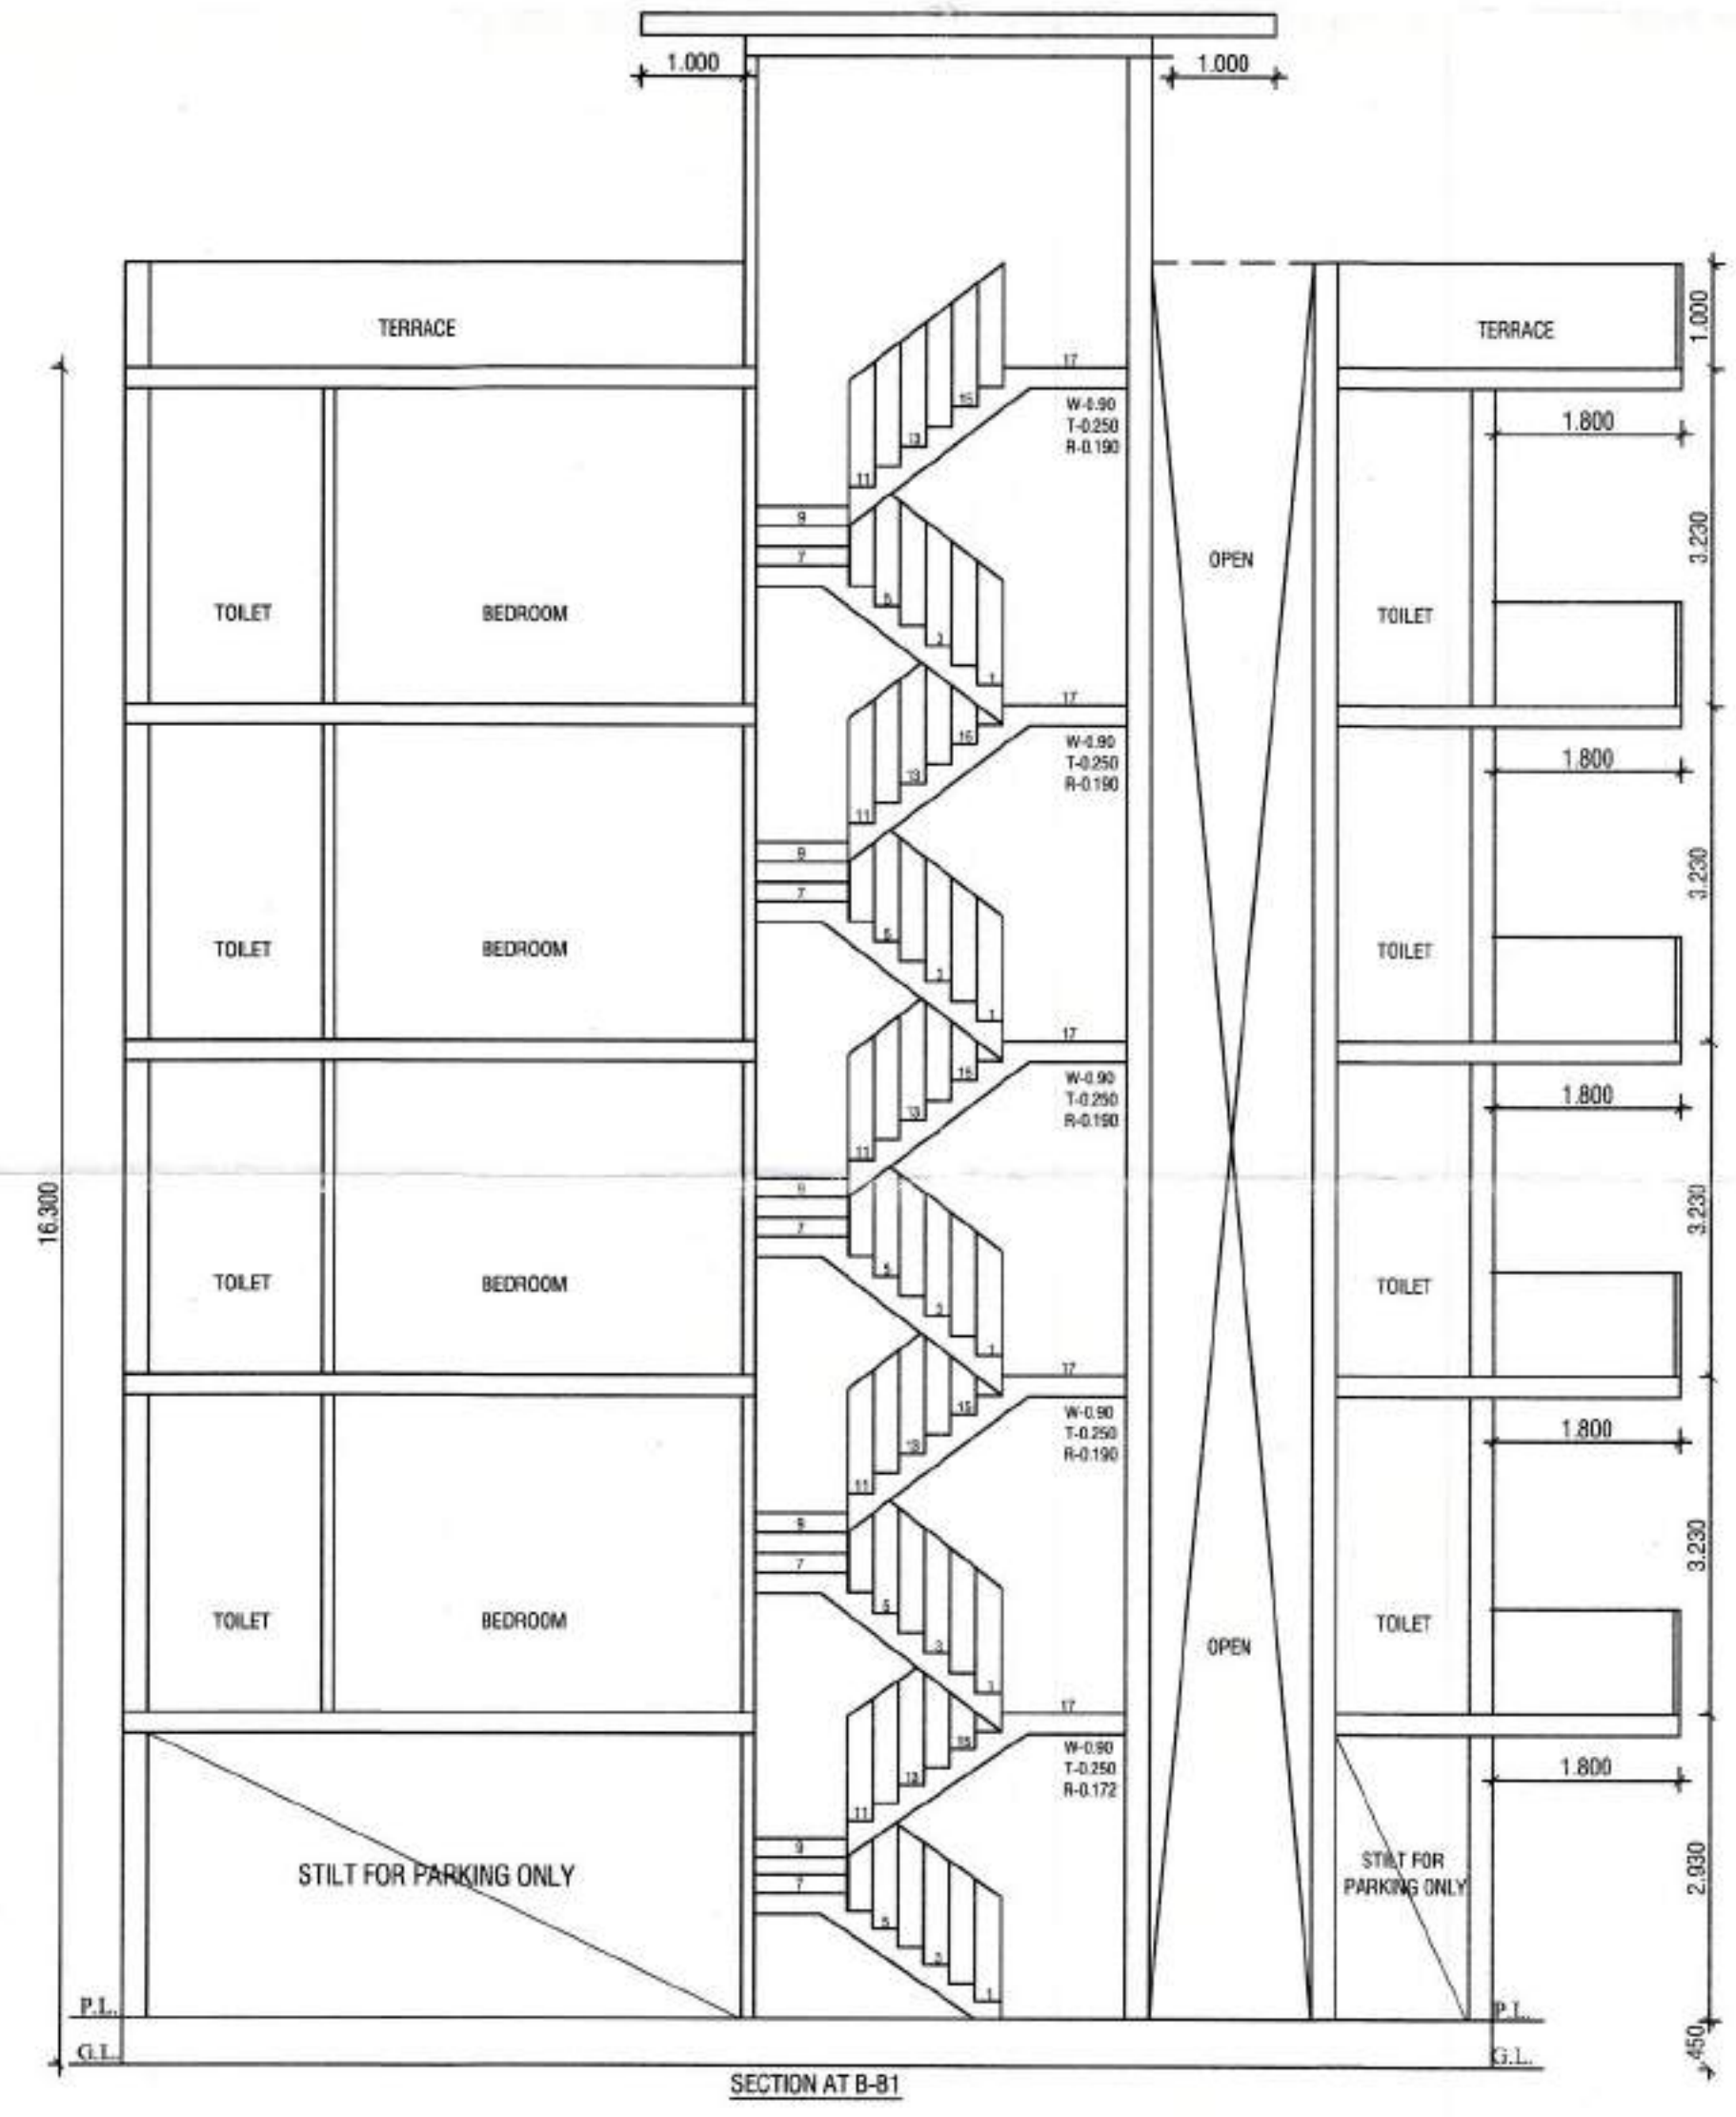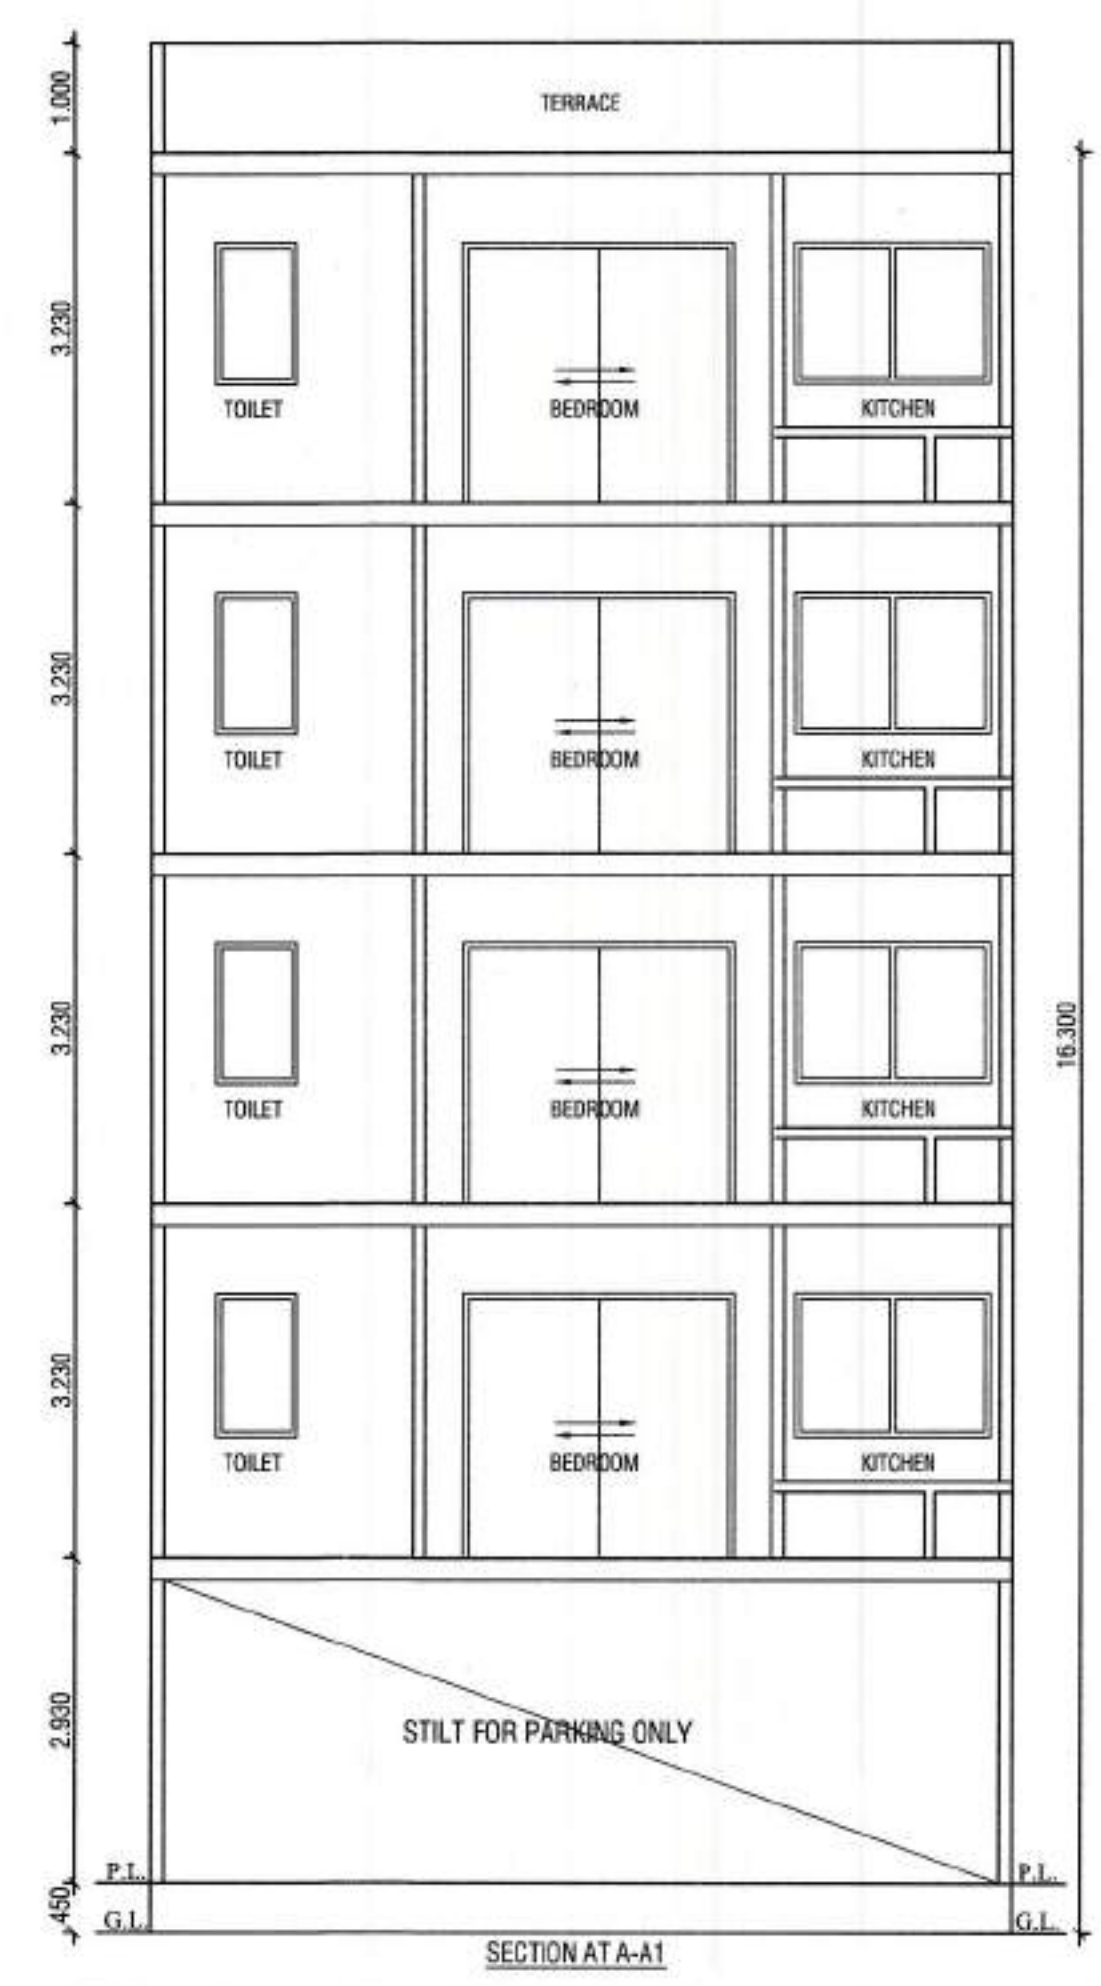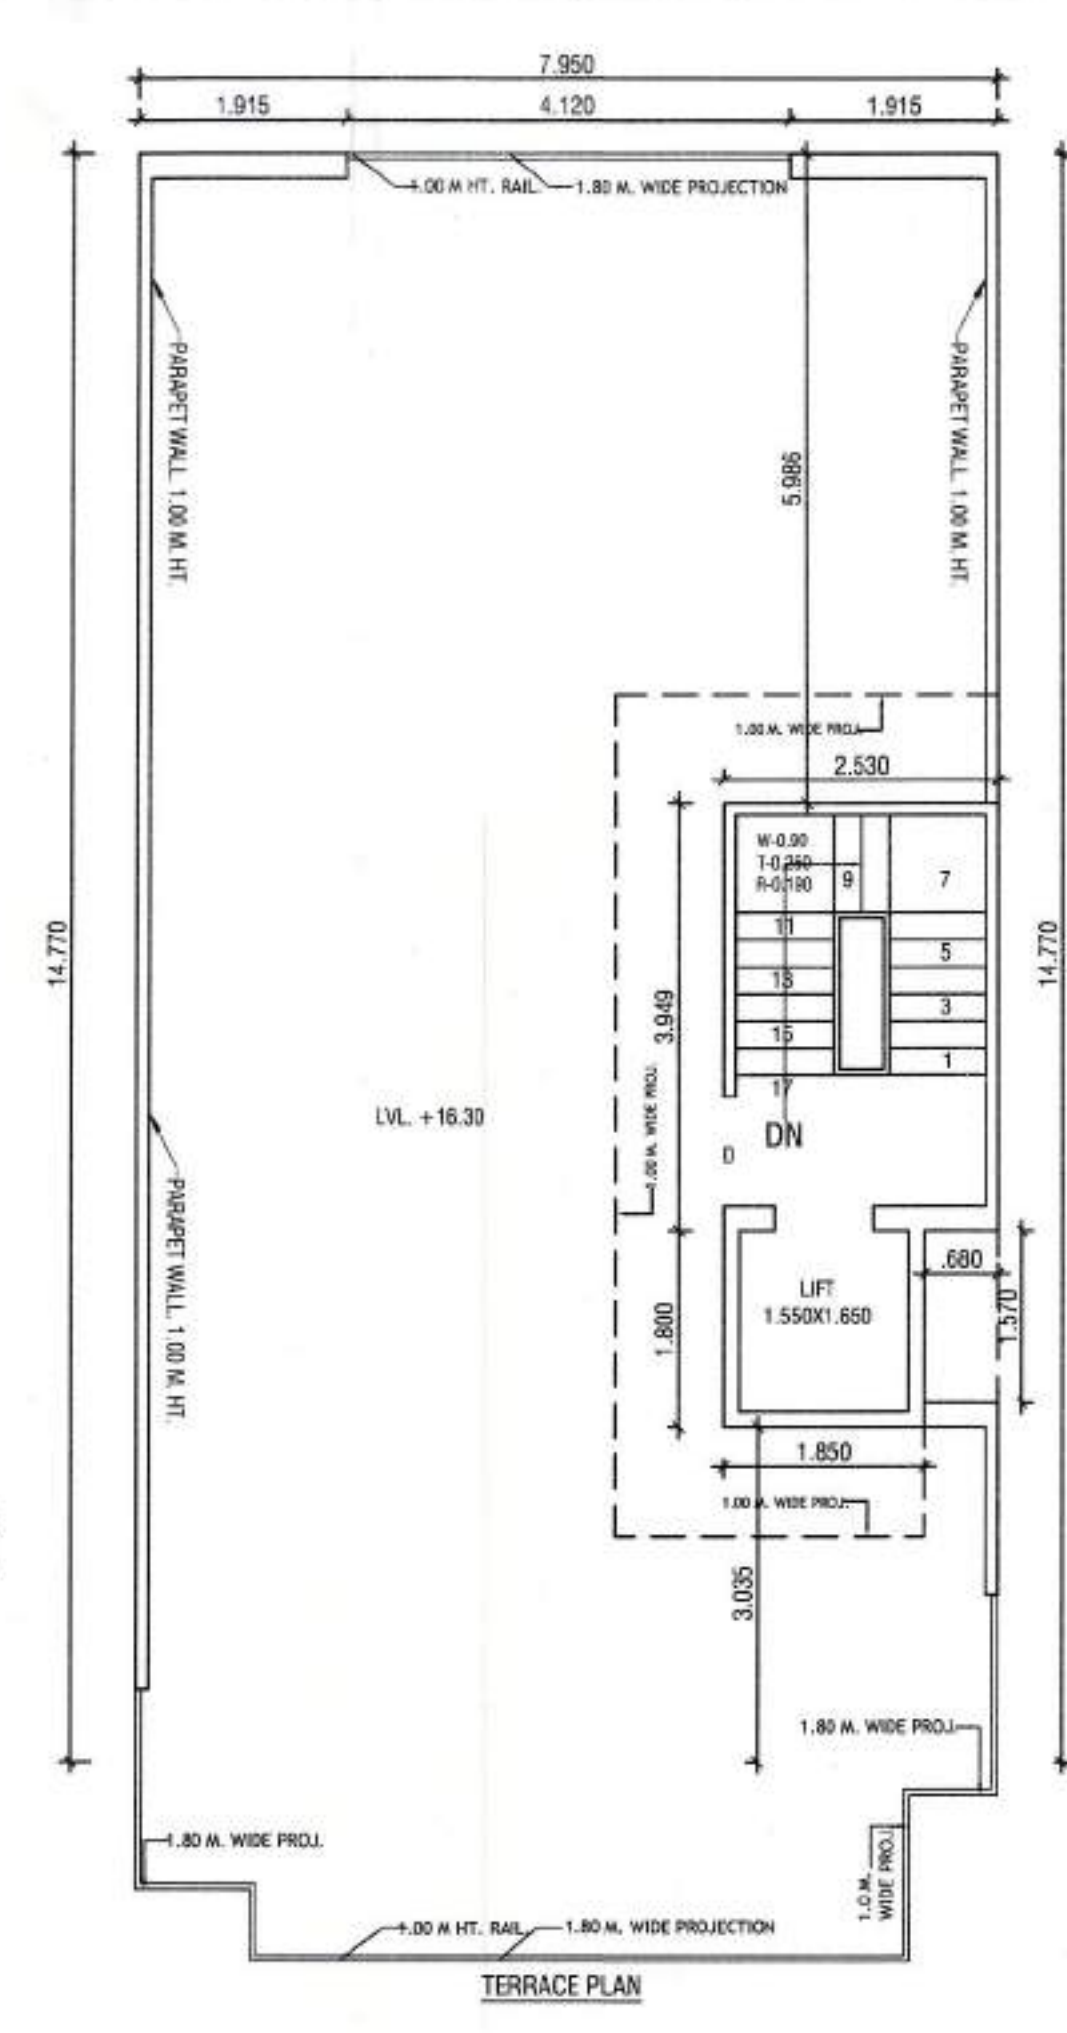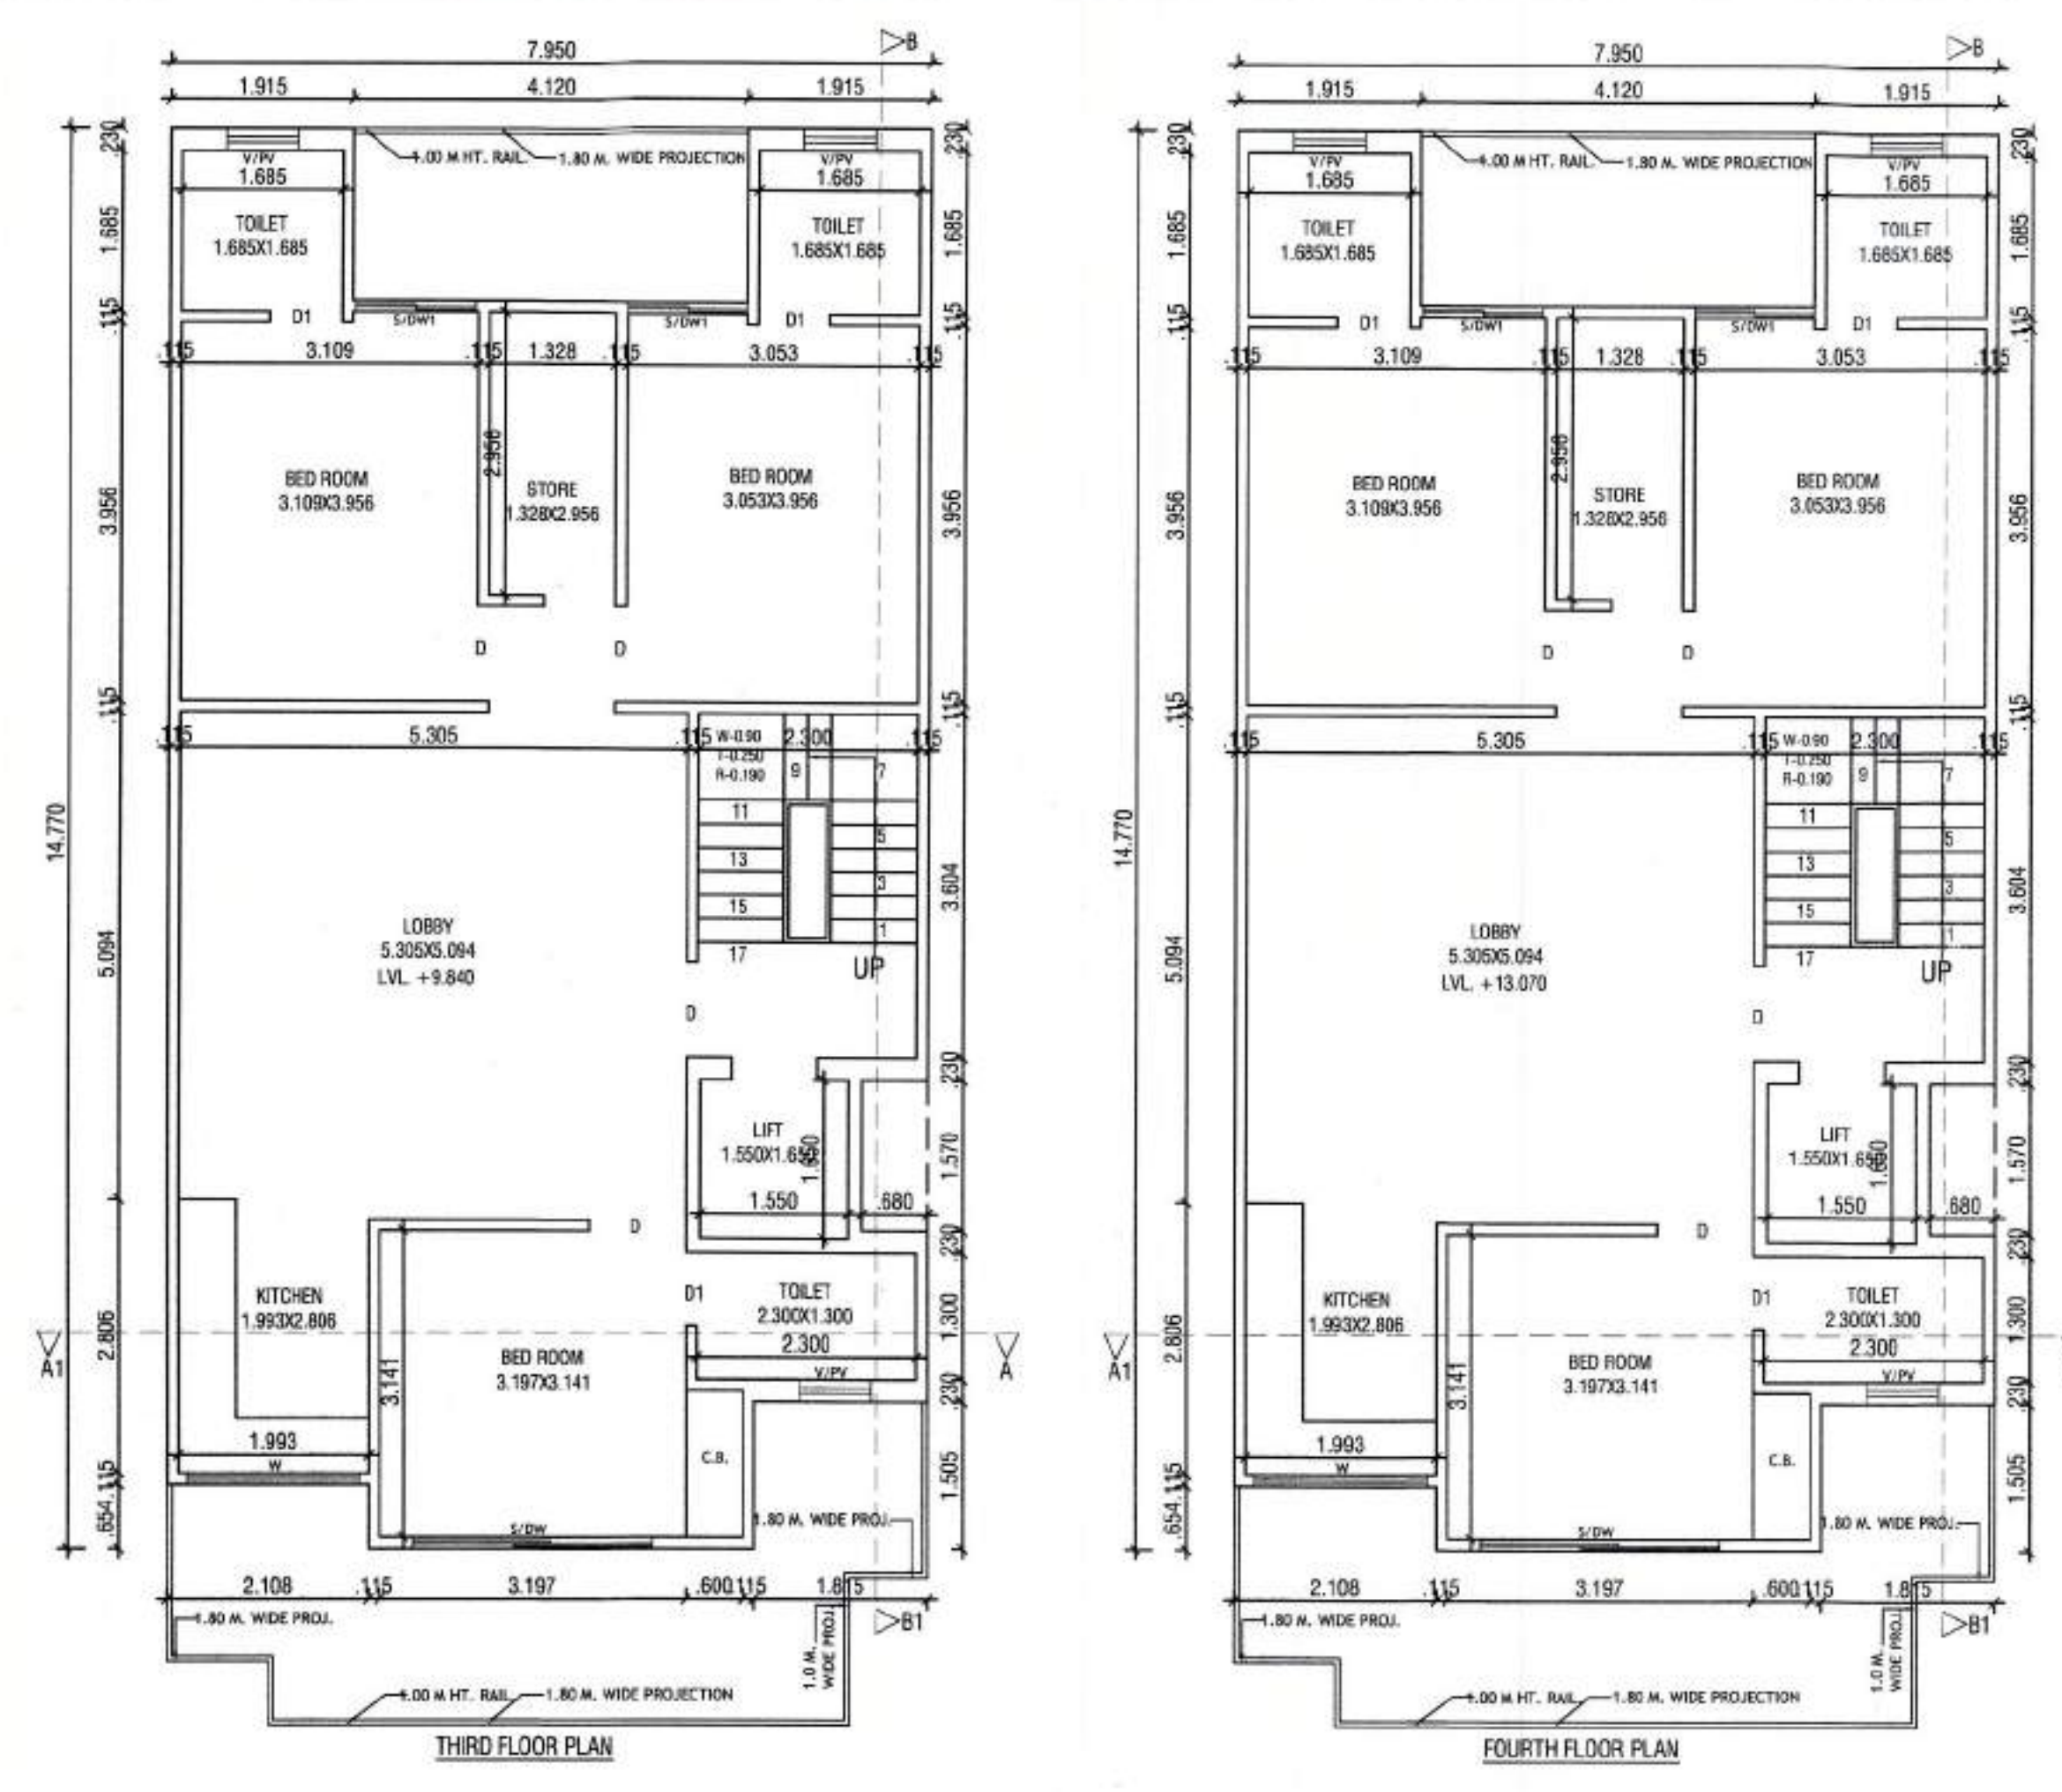

NOTE :- 1. GATE & BOUNDARY WALL AS /STD. DESIGN
 2. ALL DIMENSIONS ARE IN MM
 3. THE RESPONSIBILITY OF STRUCTURE DESIGN, THE STRUCTURE STABILITY AND THE STRUCTURE SAFETY AGAINST THE EARTHQUAKE OF THE BUILDING BLOCK SHALL BE SOLELY OF THE ENGINEER/OWNER.

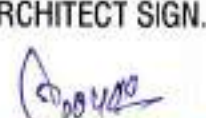PROJECT:- PROPOSED BUILDING PLAN FOR THE RESI. HOUSE AT PLOT NO. 67, TYPE-D, EKAASHARA BUILDERS LLP, SEC-5, SOHNA. OWNER :- AUTHORIZED SIGNATORY MR. RAVI KASHYAP	
SCALE - 1:50	
OWNER SIGN.	ARCHITECT SIGN.  AR. VINEMRA GOYAL CA/2019-114652 OK No. 313, AKD Tower, Sec-14, Gurugram, Haryana