



DOOR/ WINDOW	W	WIDTH	HEIGHT	SILL	INTEL
D01	1000	2150	-	2150	
D02	850	2150	-	2150	
D03	750	2150	-	2150	
D04	1050	2150	-	2150	
D05	600	1850	300	2150	
D06	1050	2400	-	2400	
D07	1500	2400	-	2400	
D8	600	2100	450	2400	
W01	1000	1100	1050	2150	
W02	600	950	1200	2150	
W03	900	600	1800	2400	
W04	1000	1100	1300	2400	
W05	2200	1850	450	2400	
DW01	2000	2150	-	2150	
DW02	2200	2400	-	2400	
OP01	1000	1100	1050	2150	
OP02	1100	1100	1050	2150	
OP03	2200	1100	1050	2150	
FD01	750	2150	-	2150	
FD02	1500	2400	-	2400	



EWS_ELEVATION C
SCALE 1:100

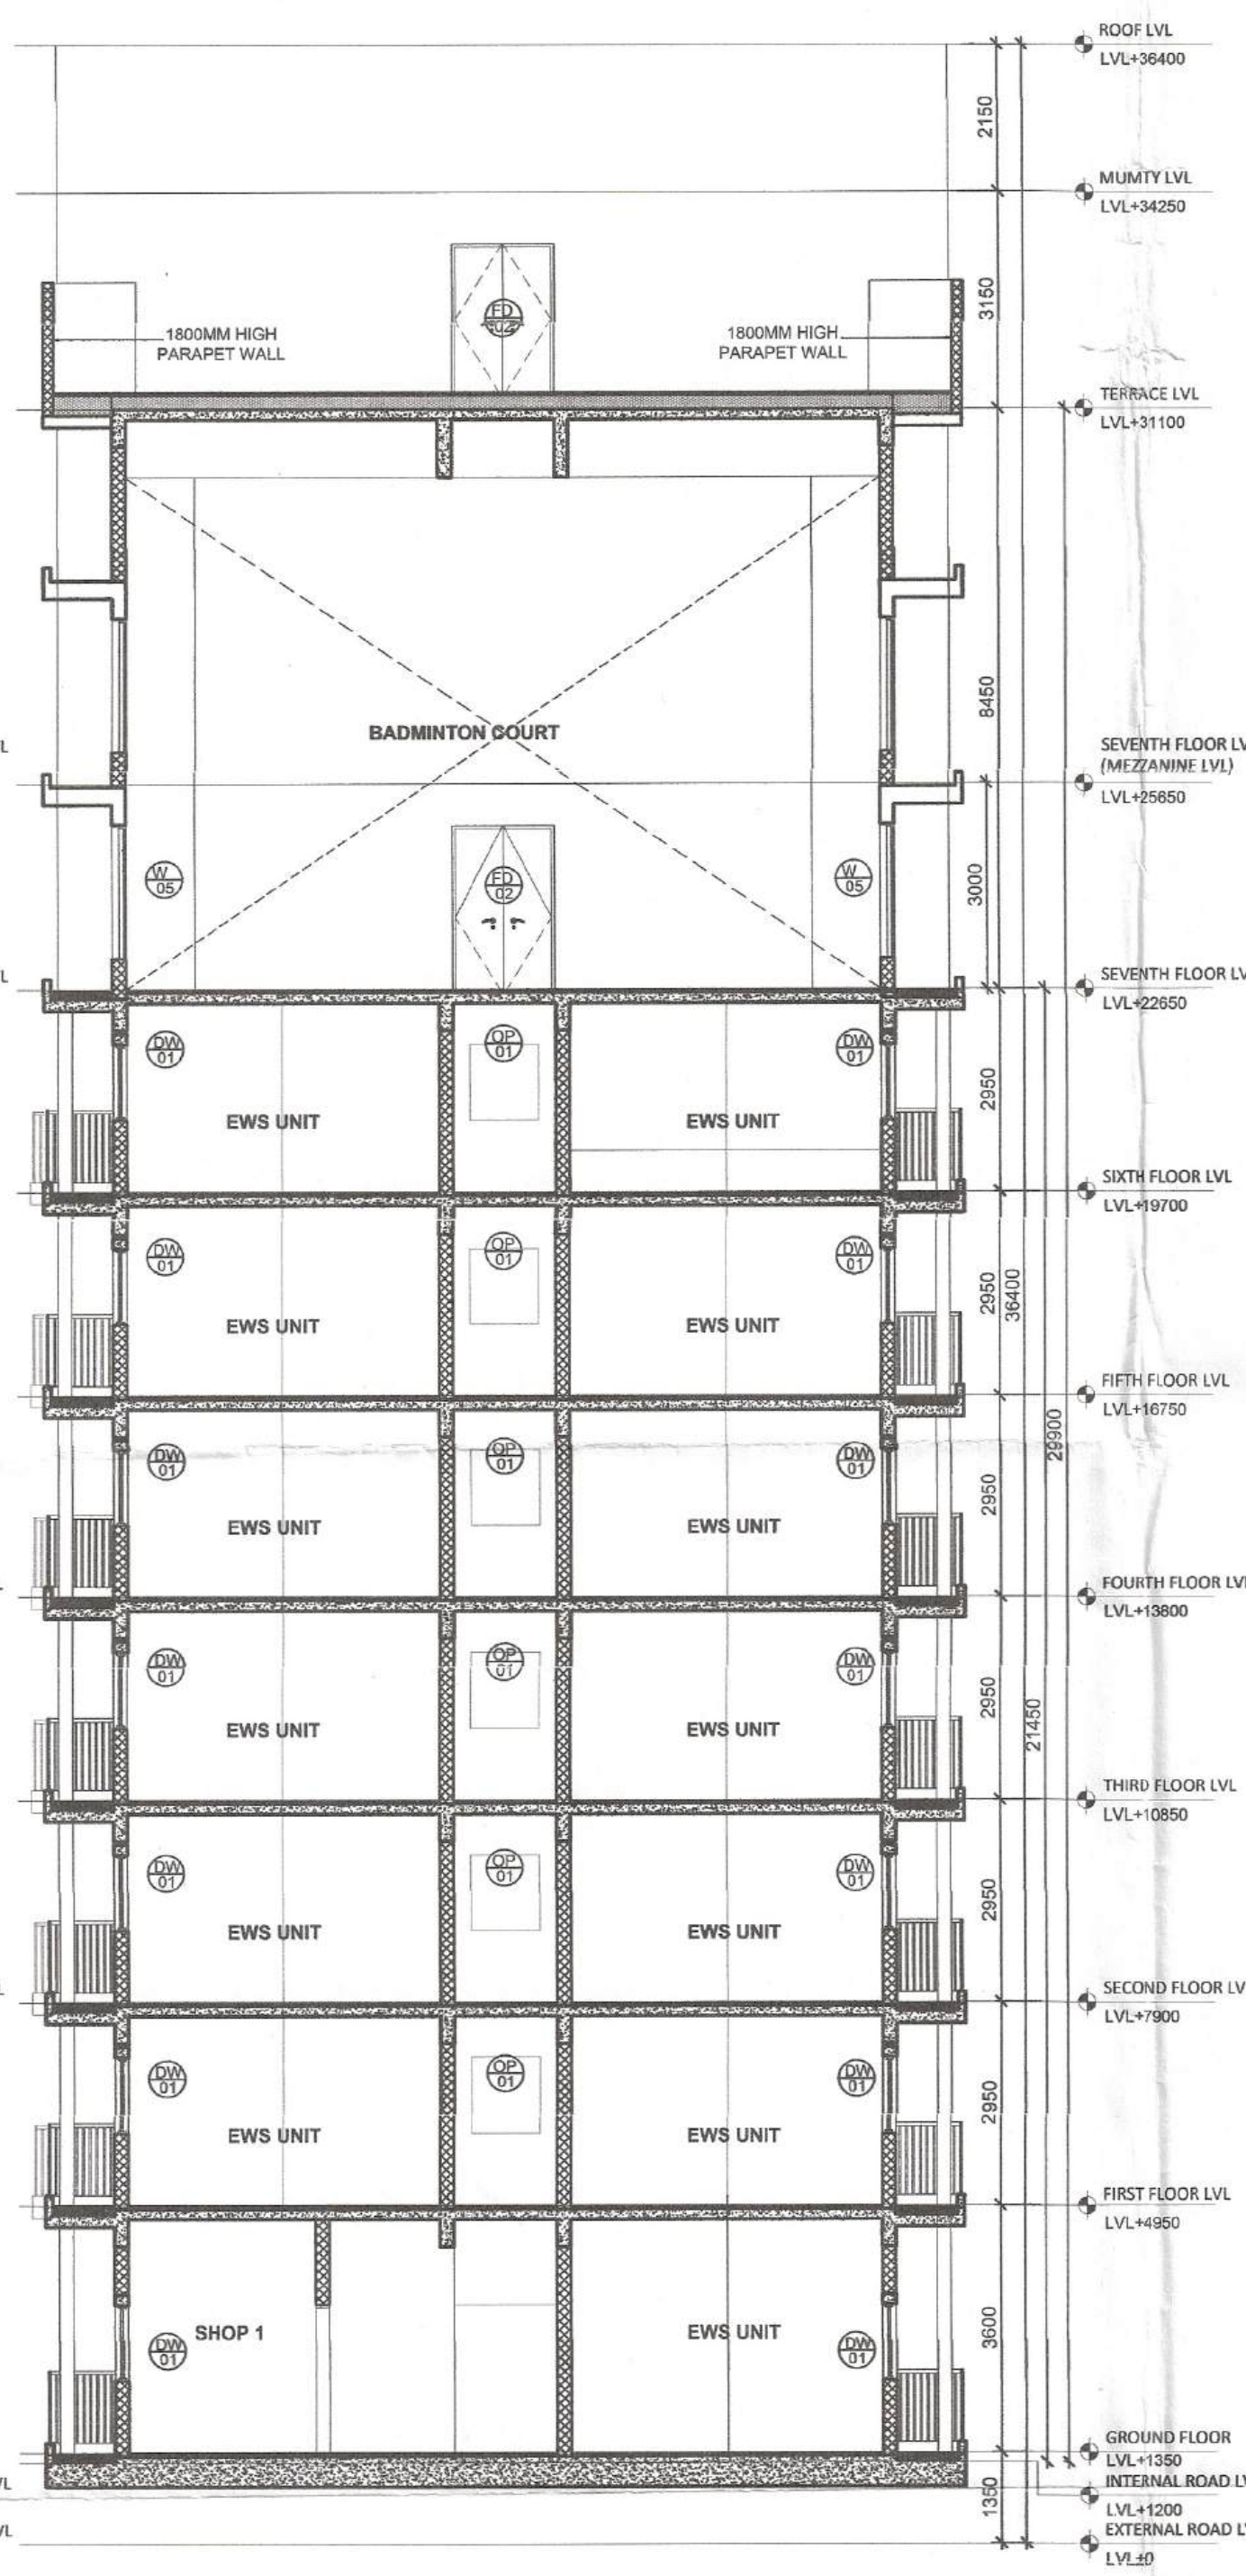

EWS_SECTION BB'
SCALE 1:100

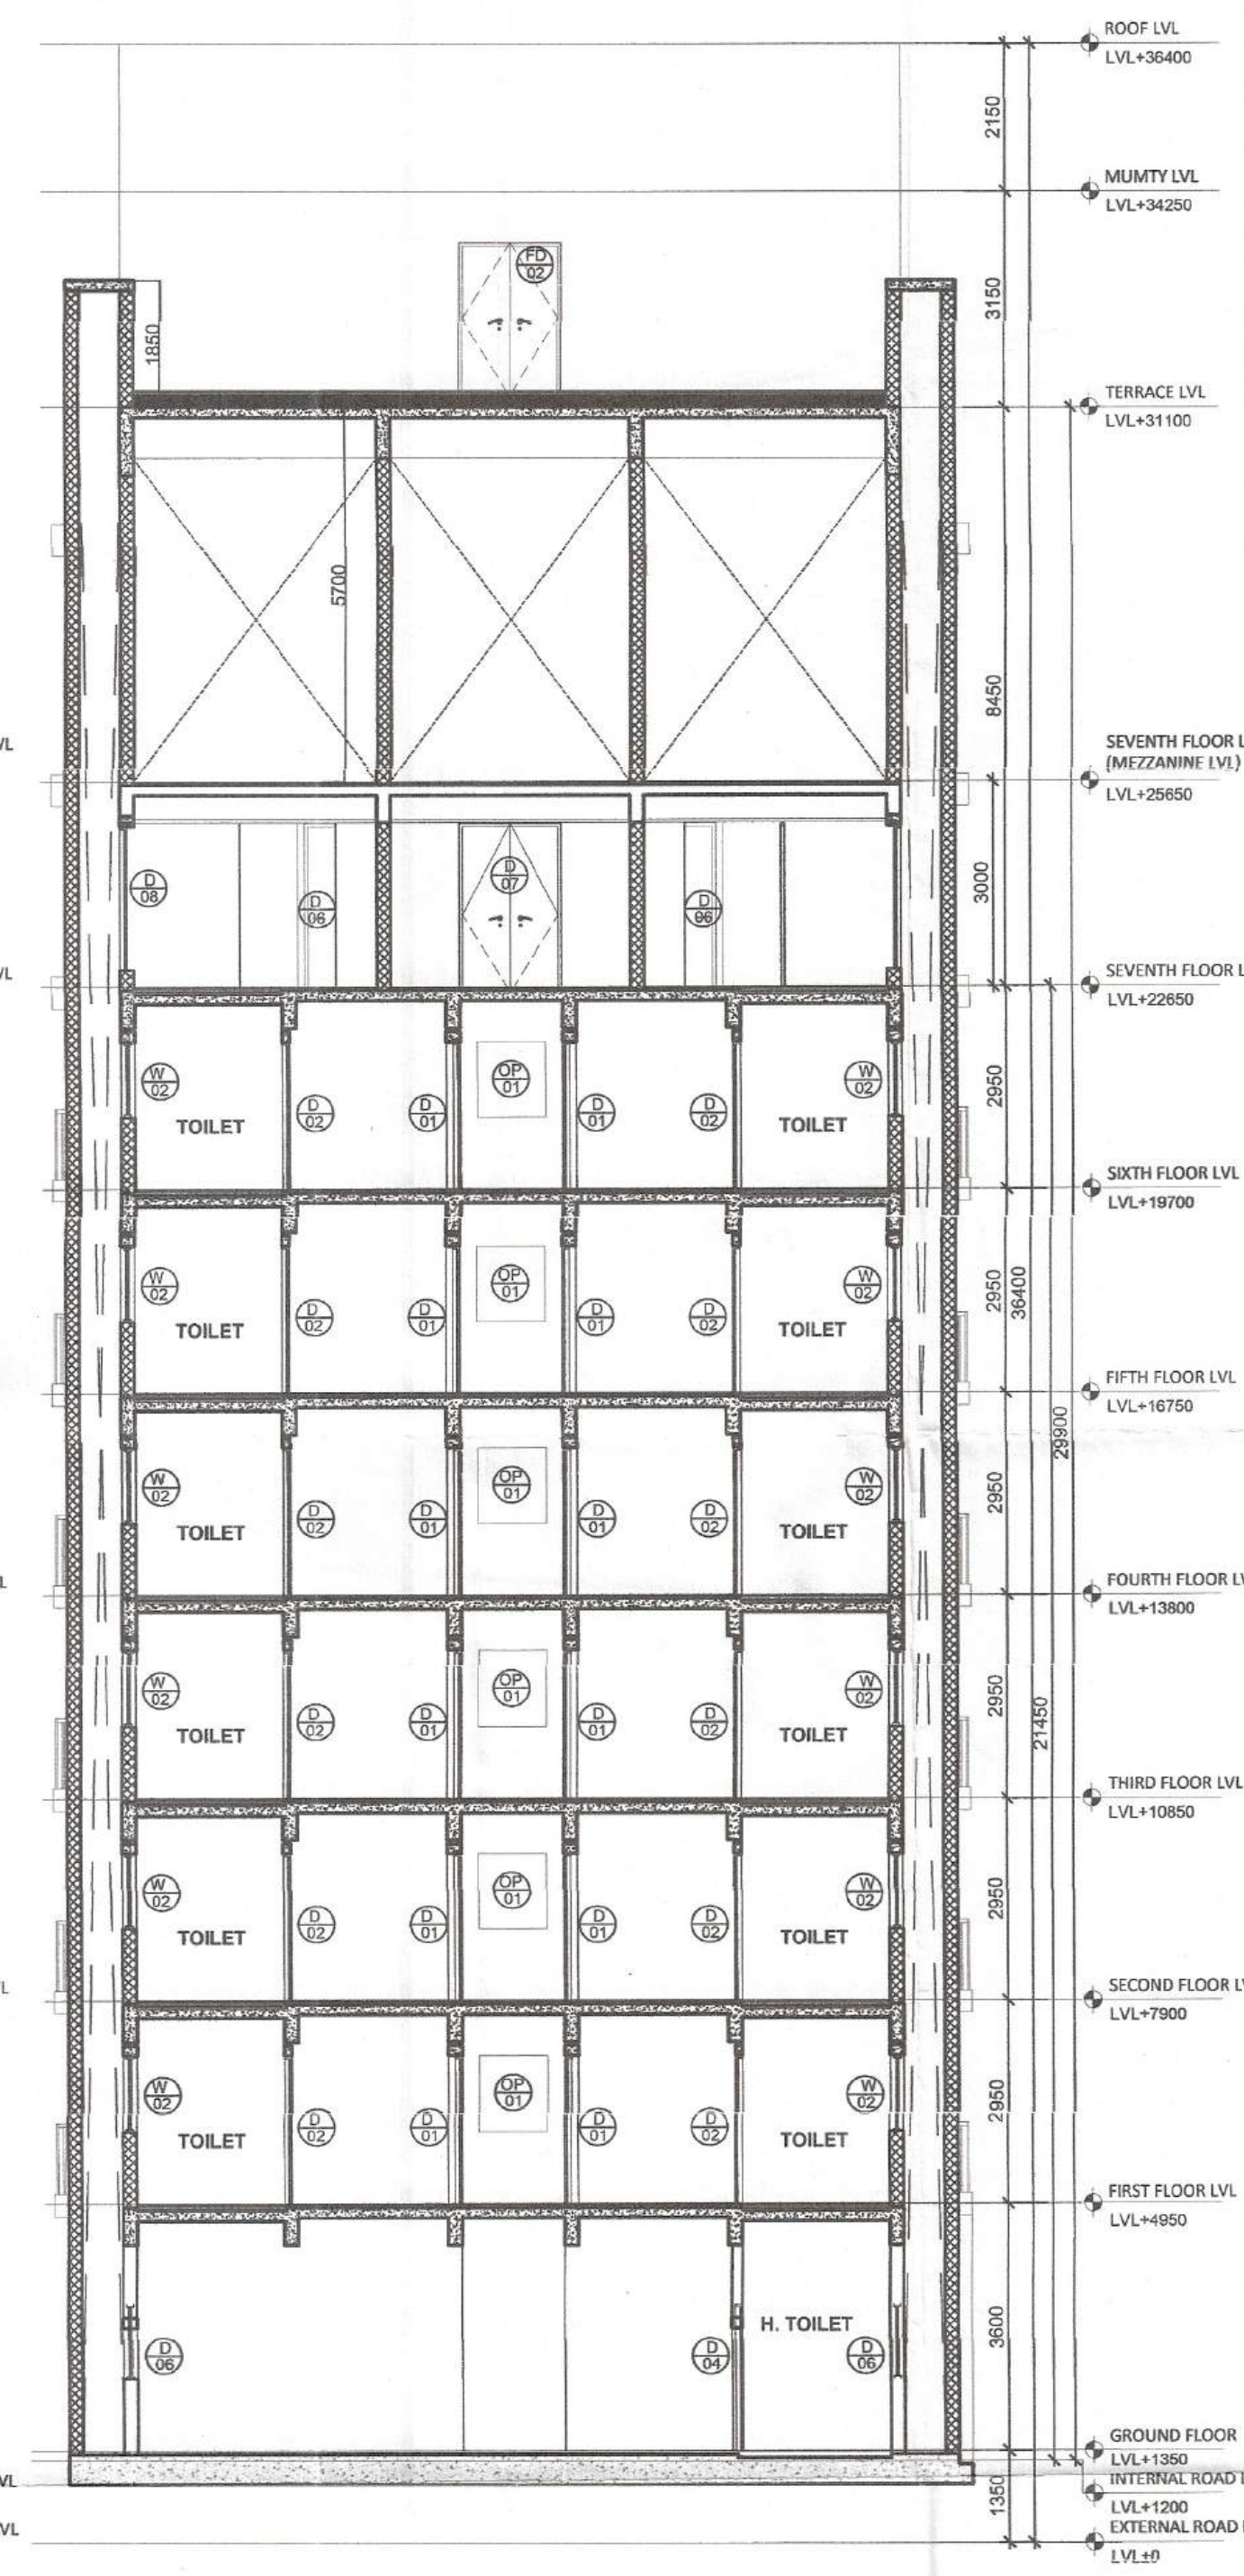

EWS_SECTION CC'
SCALE 1:100

DTP(HQ) Member Secretary B.P.A.C.
 ATP(HQ)
 S.T.P.(G) Member B.P.A.C.
 C.N.P.(H) Chairman B.P.A.C.
 J.D.
 P.A.
 A.T.P.
 DINESH KUMAR PA(HQ)
 J.D. (T) MEMBER BPAC
 SANCTIONED TO BE READ WITH THIS OFFICE MEMO NO.: DATED:

DEVELOPER:
 BIRLA ESTATES PVT. LTD.
 STRUCTURE:
 GEO DESIGNS AND RESEARCH PVT. LTD.
 MEP:
 AEON INTEGRATED BUILDING DESIGN CONSULTANTS LLP
 ARCHITECT:
 ARCHITECTURE COLLECTIVE
 PROPOSED BUILDING PLAN FOR GROUP HOUSING COLONY UNDER 100 POLICY 2016 BEARING LICENCE NO. 72 OF 2025 DATED 21.05.2025 FOR OVER AN AREA MEASURING 5.075 ACRES IN THE REVENUE ESTATE OF VILLAGE FAZILPUR, JHARSA & BEGAMPUR KHATOLA, SECTOR 71, GURUGRAM BEING DEVELOPED BY BIRLA ESTATES PVT LTD. (LICENSE NO. 72 OF 2025 DATED 21.05.2025)
 TOWER EWS - ELEVATIONS & SECTIONS
 DRG.NO. M-EWS-3.2
 SCALE: 1:100
 ARCHITECT SIGN AND STAMP:
 DEALT: SHIRAN
 OWNERS SIGN: GAURAV SANAN CA/99/25531
 For BIRLA ESTATES PVT. LTD.
 Authorized Signatory