

GANGA VALLEY FLOORS

| Independent Floors |

RERA NO. -

WEBSITE

<http://haryanarera.gov.in>

SECTOR 78, GURUGRAM

Ganga Global Homes Private
Limited


Ground Floor, Vatika Tower, Tower – A,
Sector 54, Golf Course Road, Gurugram

Disclaimer: The Real Estate (Regulation and Development) Act 2016 and the rules made there under have brought significant changes to the real estate sector. The Promoter/Developer is fully committed to be compliant with the provisions laid down under RERA. Promter/Developer urges every applicant to inspect the site where the project is proposed to be constructed and shall not merely rely upon or to be influenced by any architectural impression, plan or sales brochure and therefore requested to make personal judgment prior to submitting an application for booking. The images shown here are indicative of design and for illustration purpose only further the actual design may vary in fit and finish from the one displayed above, project details/specification can also be accessed at the office of Haryana Real Estate Regulatory Authority website <http://hrera.in>, *T&C apply. 1 sq.mt.=10.7639 sq.ft.

SITE LOCATION

Ganga Valley Floors' position is one of Gurugram's most promising sub-cities that makes it an attractive choice for those looking to invest into exuberating homes and luxury.

NH-8 Expressway : 2 minutes
Dwarka Expressway : 12 minutes
Proposed Metro : 15 minutes
Delhi-Mumbai Corridor: 20 minutes
Railway Station : 35 minutes
IGI Airport : 40 minutes

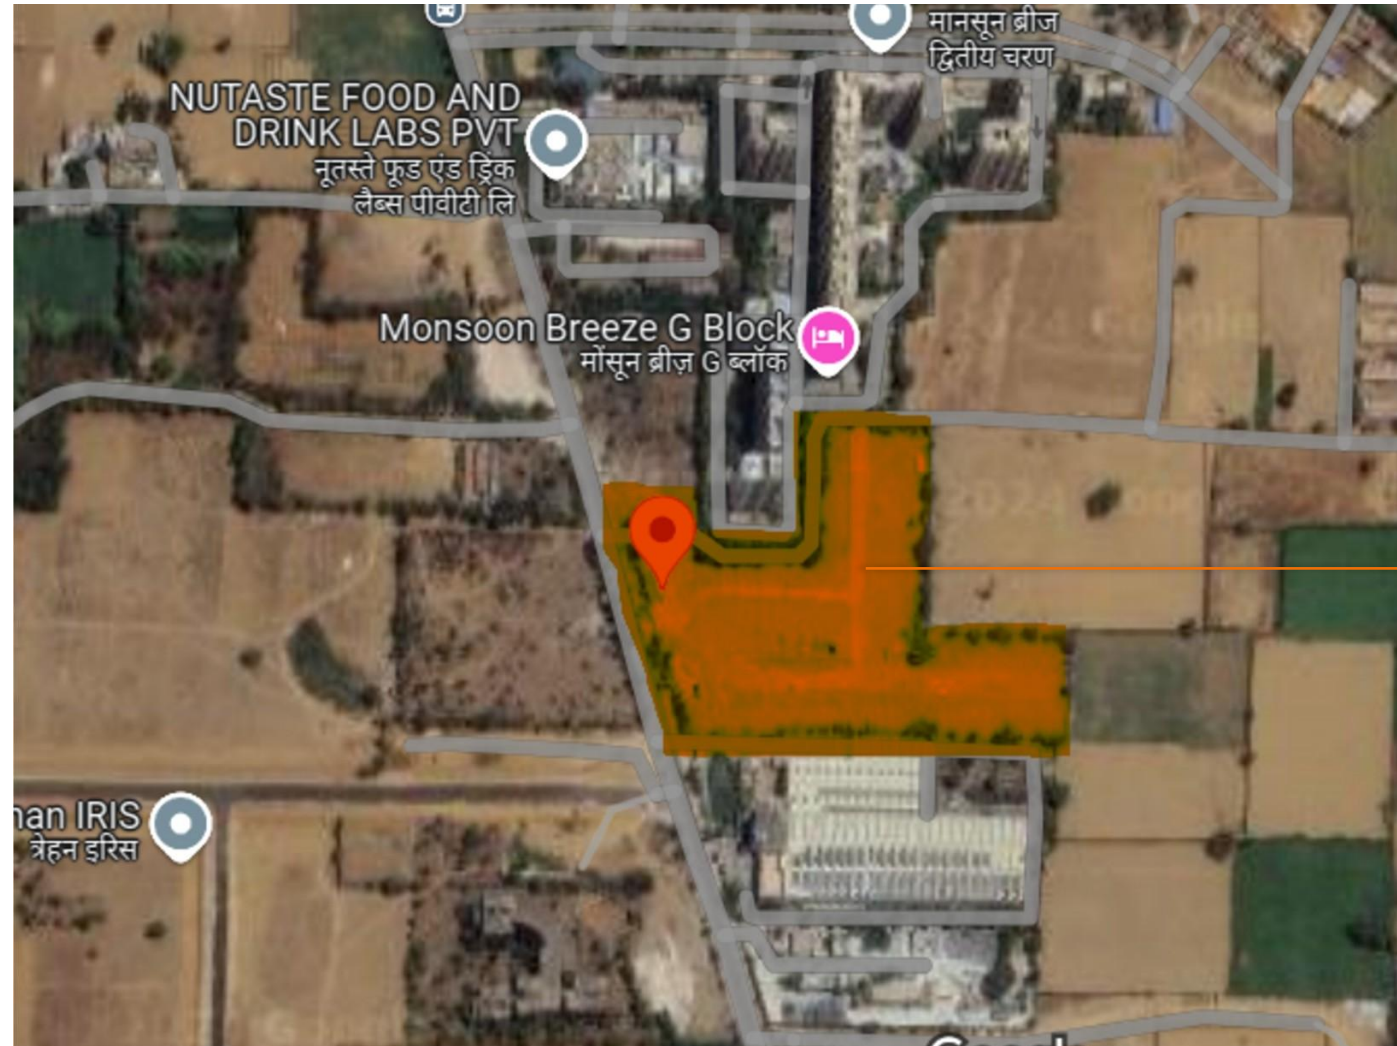


SITE LOCATION ON GOOGLE MAPS WITH SURROUNDINGS

SITE LOCATION

The project site is nearly 5.00 acres which is accessible by a 60.0M wide sector dividing road adjoined by 12.0M wide Service roads on either sides.

Along with, the site is approached via 24.0M wide road passing through the site.

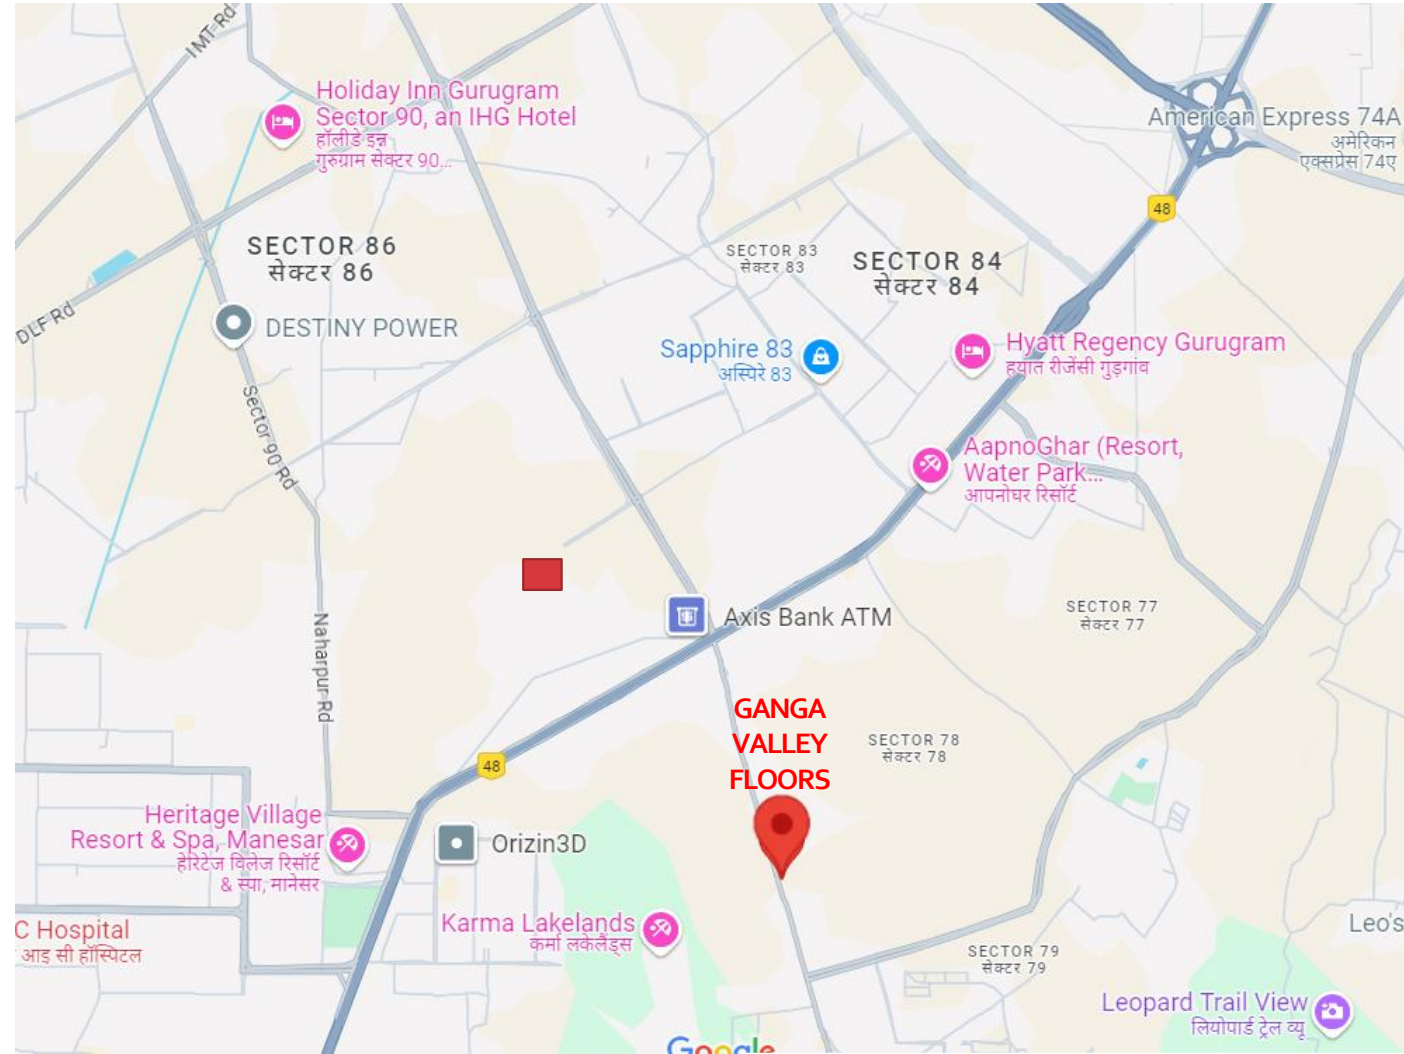

SITE LOCATION ON GOOGLE MAPS WITH SURROUNDINGS

GANGA VALLEY FLOORS



SITE PLAN - GANGA VALLEY FLOORS

MOVING BEYOND LUXURY, UNCOMPROMISED LIVING!

CONTACT DETAILS



Ground Floor, Tower A, Sector 54, Vatika
Tower, Golf Course Road, Gurugram,
Haryana 122003



+91-9990084084



info@gangarealty.com

www.gangarealty.com

Disclaimers

This circulation is not a legal offering, nor an investment advice and it is meant to provide only the general information about the project.

All information, images and visuals, drawings, plans or sketches shown in this advertisement are only an architect's impression, for representational/illustrative purposes only and not to scale. The Promoter is not liable/ required to provide any Interior works, furniture, items, electronics goods, amenities, accessories as displayed herein as the same do not form part of the specifications or deliverables being offered by the Promoter and the same shown herein is only for the purpose of illustrating a possible layout. Nothing contained herein intends to constitute a legal offer and does not form part of any legally binding agreement and/or commitment of any nature. The Promoter endeavors to keep the information up to date and correct, however, makes no representation or warranty for the accuracy or completeness of the information. Recipients/ viewers are advised to exercise their discretion in relying on the information shown/ provided and are requested to verify all the details, including area, amenities, services, terms of sales and payments and other relevant terms independently with the Sales Team/ Promoter, have a thorough understanding of the same and take appropriate advice before concluding any decision for buying any Unit(s) in the Project. All dimensions mentioned in the drawings may vary/differ as compared to original at site. All specifications and amenities mentioned herein are actual specifications, amenities and facilities provided by the Company as per approved plans.