
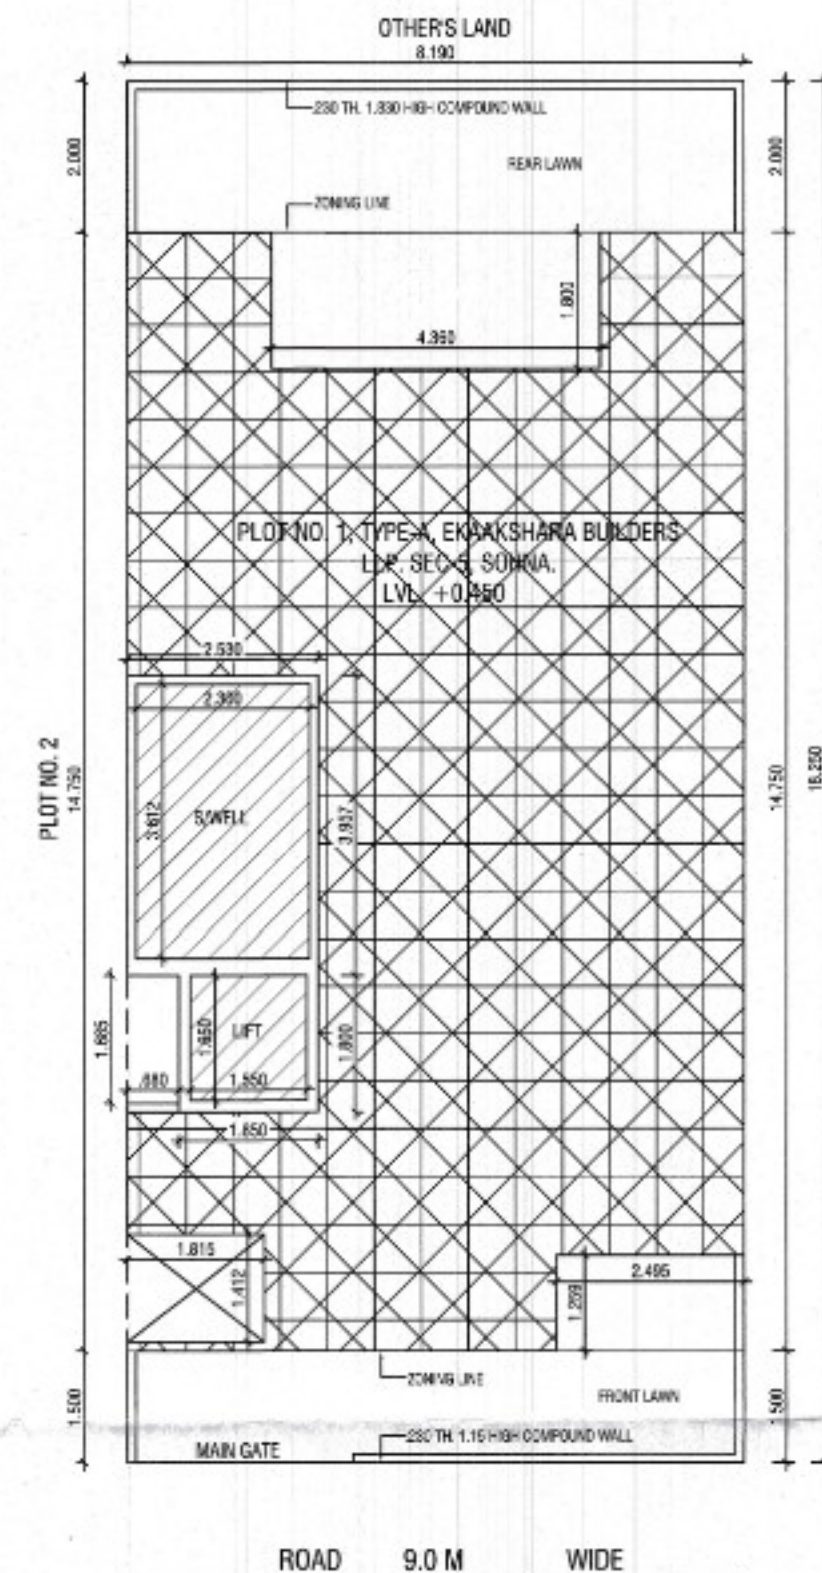
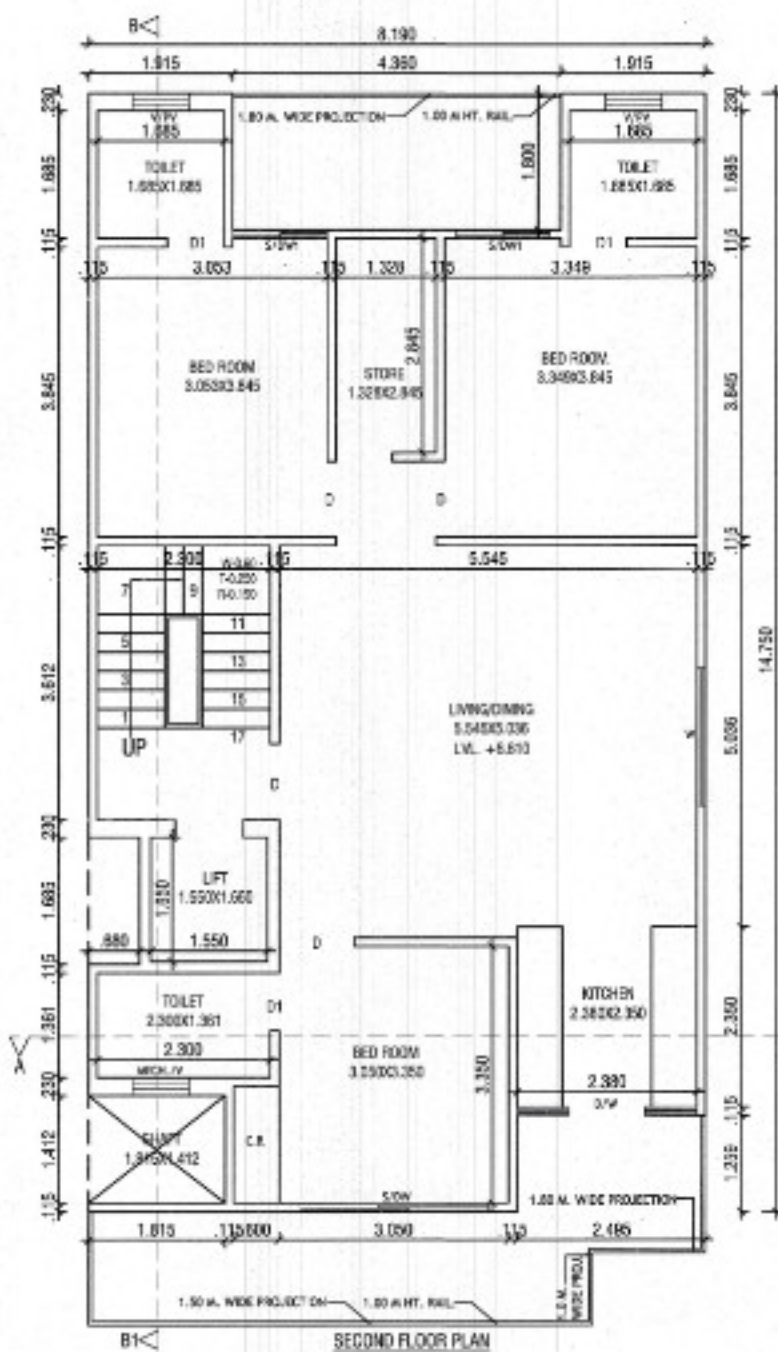
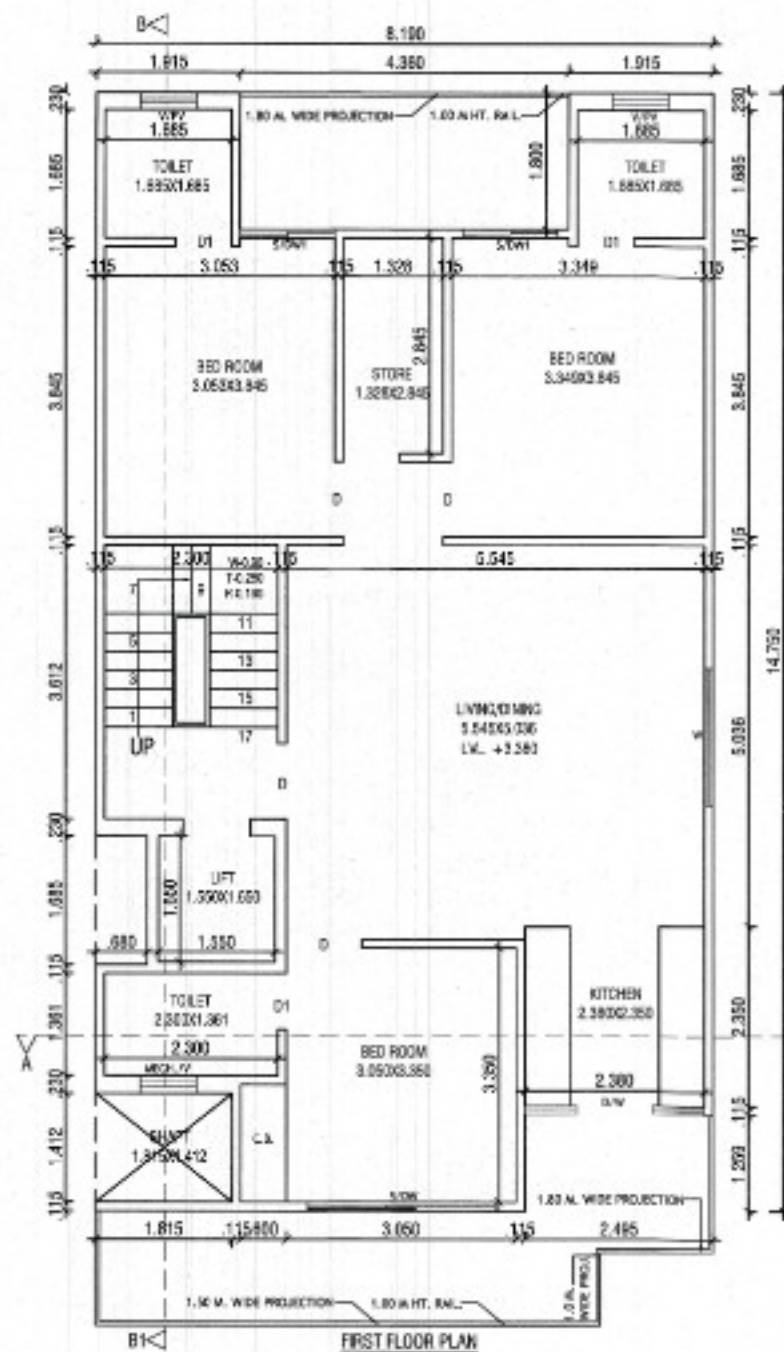


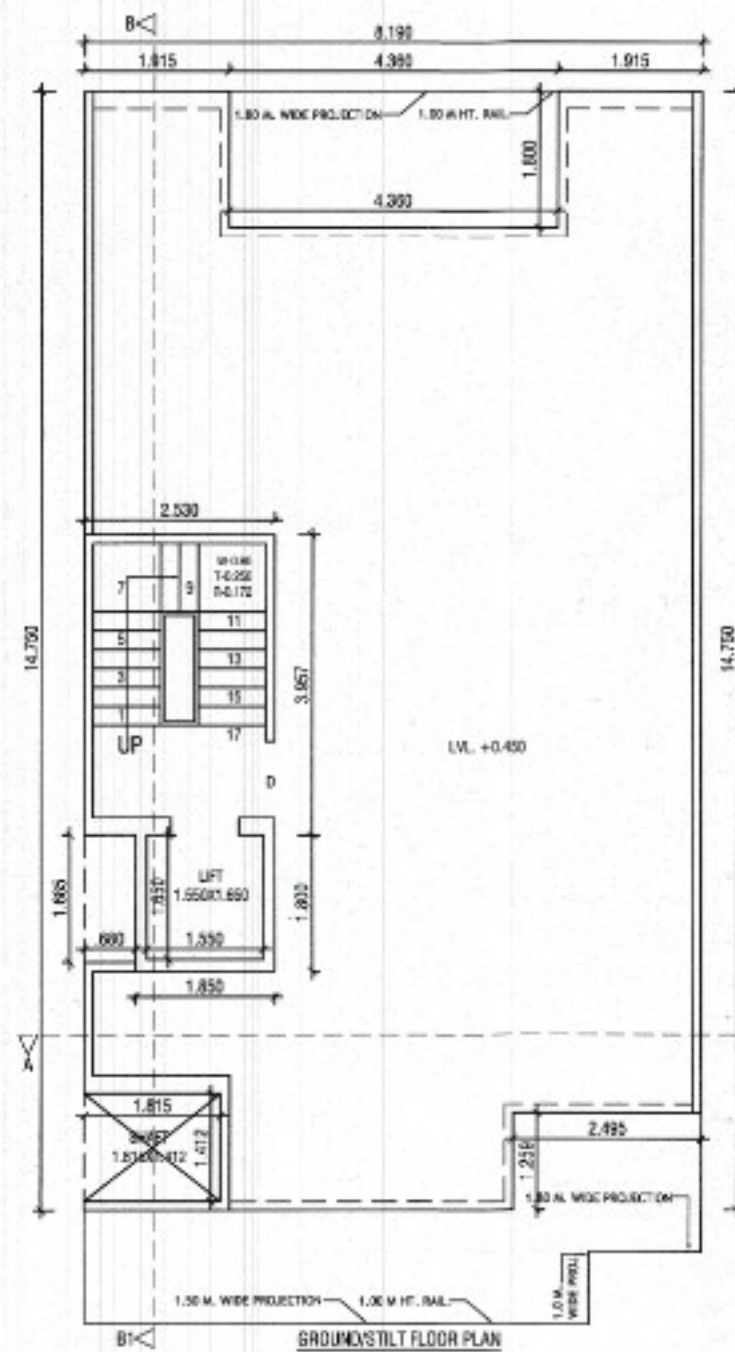

DETAIL OF AREA

- TOTAL PLOT AREA = 8.19x18.250 = 149.468 SQM.
- PERM. COVD. AREA ON G.F. = 75% = 112.101 SQM.
- PROP. COVD. AREA ON G.F. = 8.19x14.750 - (4.360x1.800 + 2.495x1.259 + 1.815x1.412 + 0.680x1.685) = 120.802 - (7.848 + 3.141 + 2.562 + 1.145) = 106.106 SQM. - (A)
- PROP. COVD. AREA ON G.F. FOR F.A.R. = 2.530x3.957 + 1.850x1.800 = 10.011 + 3.330 = 13.341 SQM. - (B)
- PROP. COVD. AREA OF STILT. = (A - B) = 106.106 - 13.341 = 92.765 SQM.
- PROP. COVD. AREA ON F.F. = G.F.L. - (2.300x3.612 + 1.550x1.650) = 106.106 - (8.307 + 2.557) = 106.106 - 10.864 = 95.242 SQM.
- PROP. COVD. AREA ON S.F. = SAME AS F.F. = 95.242 SQM.
- PROP. COVD. AREA ON T.F. = SAME AS S.F. = 95.242 SQM.
- PROP. COVD. AREA ON F.F. = SAME AS S.F. = 95.242 SQM.
- TOTAL PROP. COVD. AREA FOR F.A.R. = 13.341 + 95.242 + 95.242 + 95.242 = 394.309 SQM.
- TOTAL COVD. AREA OF MUMTY/MACH. RM. = 2.530x3.957 + 1.850x1.800 = 10.011 + 3.330 = 13.341 SQM.
- PROP. COVD. AREA STAIR WELL = 2.300x3.612 - 8.307x4 = 33.228 SQM.
- PROP. COVD. AREA LIFT WELL = 1.550x1.650 - 2.557x4 = 10.228 SQM.
- TOTAL PROP. COVD. INCLU. STILT + MUMTY + S. WELL = 394.309 + 92.765 + 13.341 + 33.228 + 10.228 = 543.871 SQM.
- PERM. NEW F.A.R. = 264% = 394.595 SQM
- PERM. OLD F.A.R. = 200% = 298.936 SQM

DETAIL OF JOINERY:

STAIRS: 30x40
S.D.W.: 1.25x2.40
LIFT: 30x40

PROJECT:-

PROPOSED BUILDING PLAN FOR THE RES. HOUSE AT PLOT NO. 1, TYPE-A, EKANKSHARA BUILDERS LLP, SEC-5, SOHNA.

OWNER :- AUTHORIZED SIGNATORY MR. RAVI KASHYAP







SCALE - 1:50

OWNER SIGN.

ARCHITECT SIGN.

AR. VINEMRA GOYAL
CA/2018-114662
DR. No. 313, AND Tower, Sec-14, Gurgaon, Haryana

AR. VINEMRA GOYAL
 Registered Valid For Two Years
 25-05-2023 To 25-05-2025
 Reg. No. 313, ADD Tower, Sec-14, Gurgaon

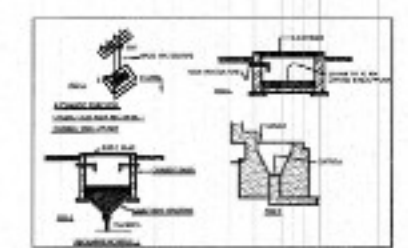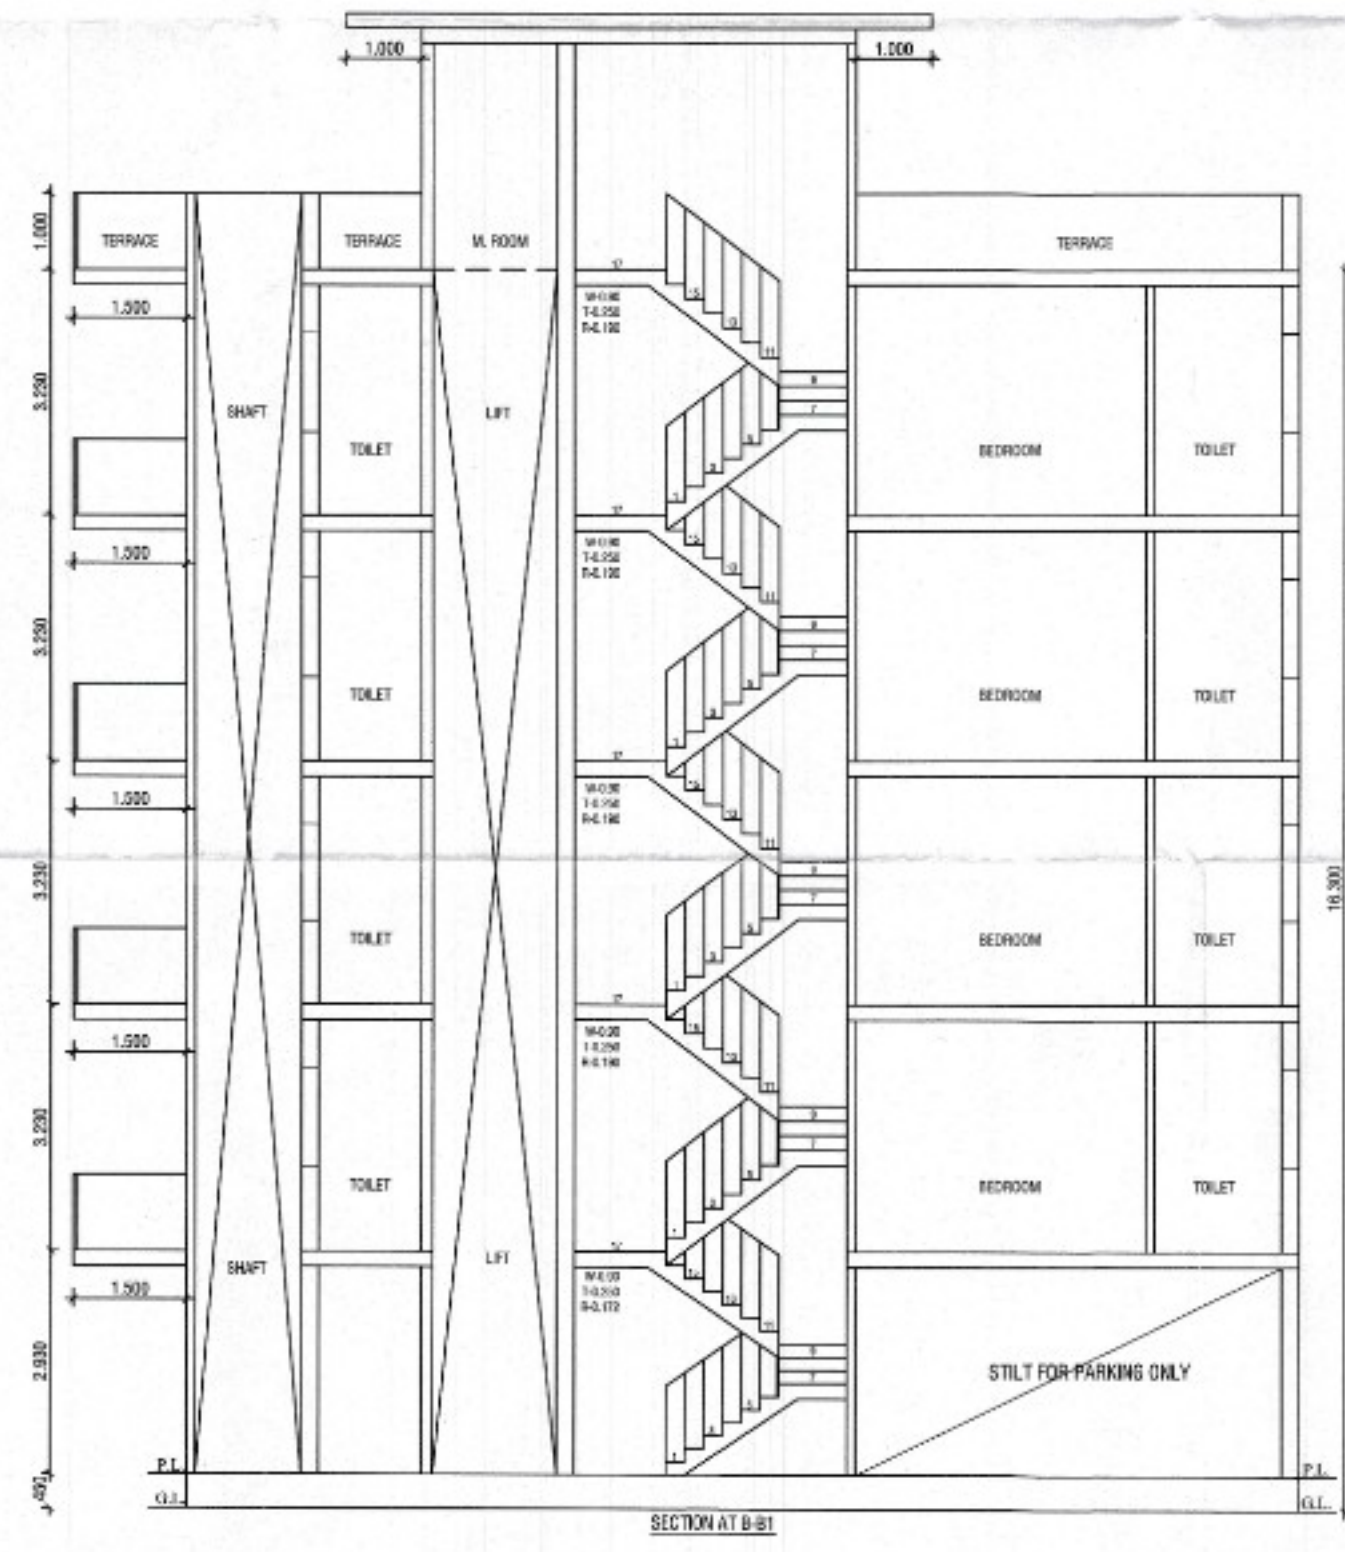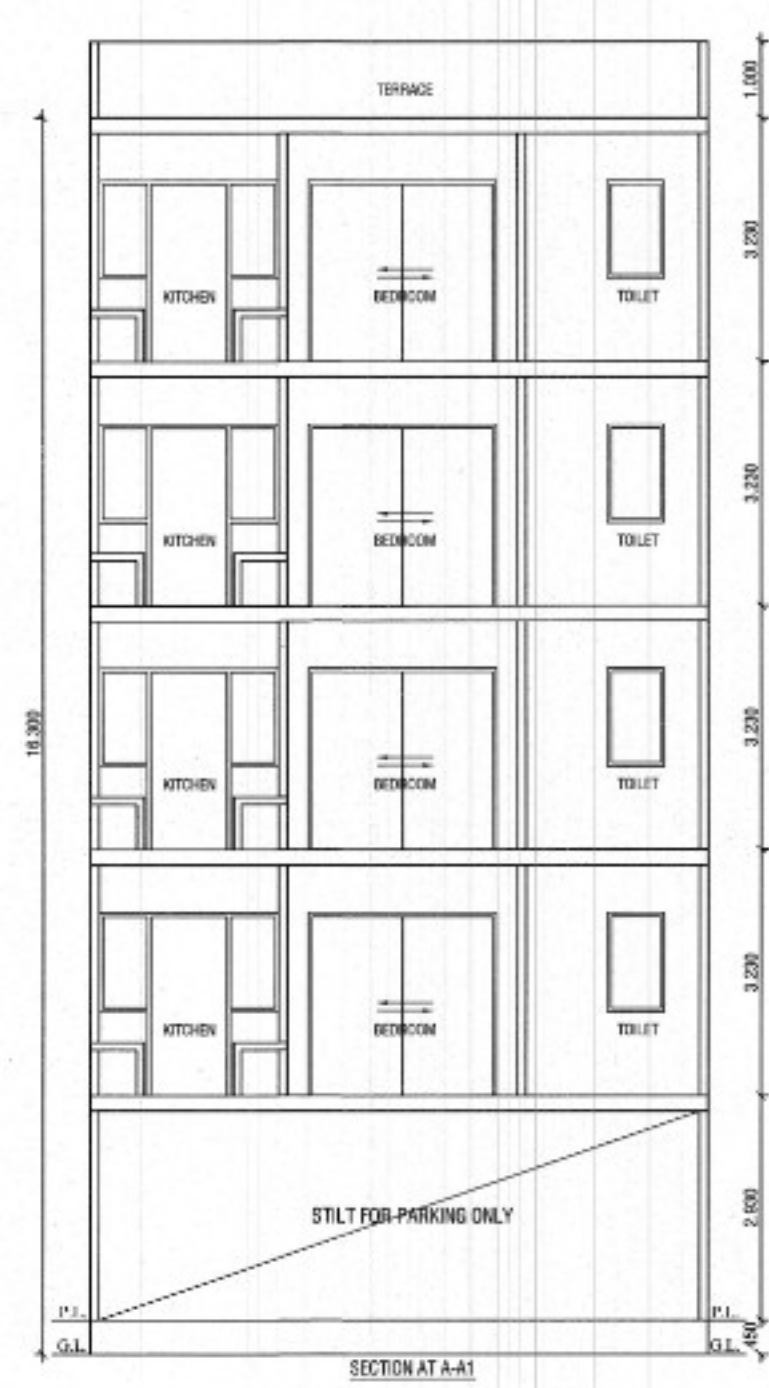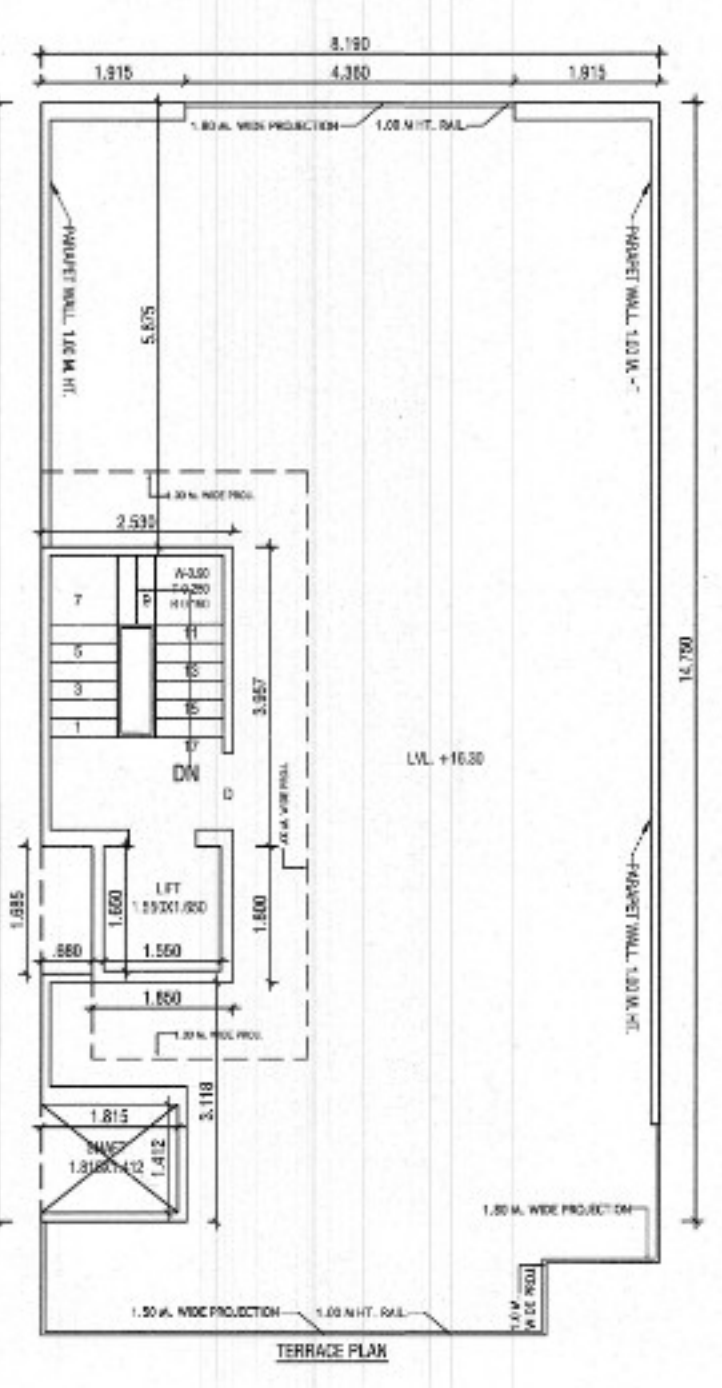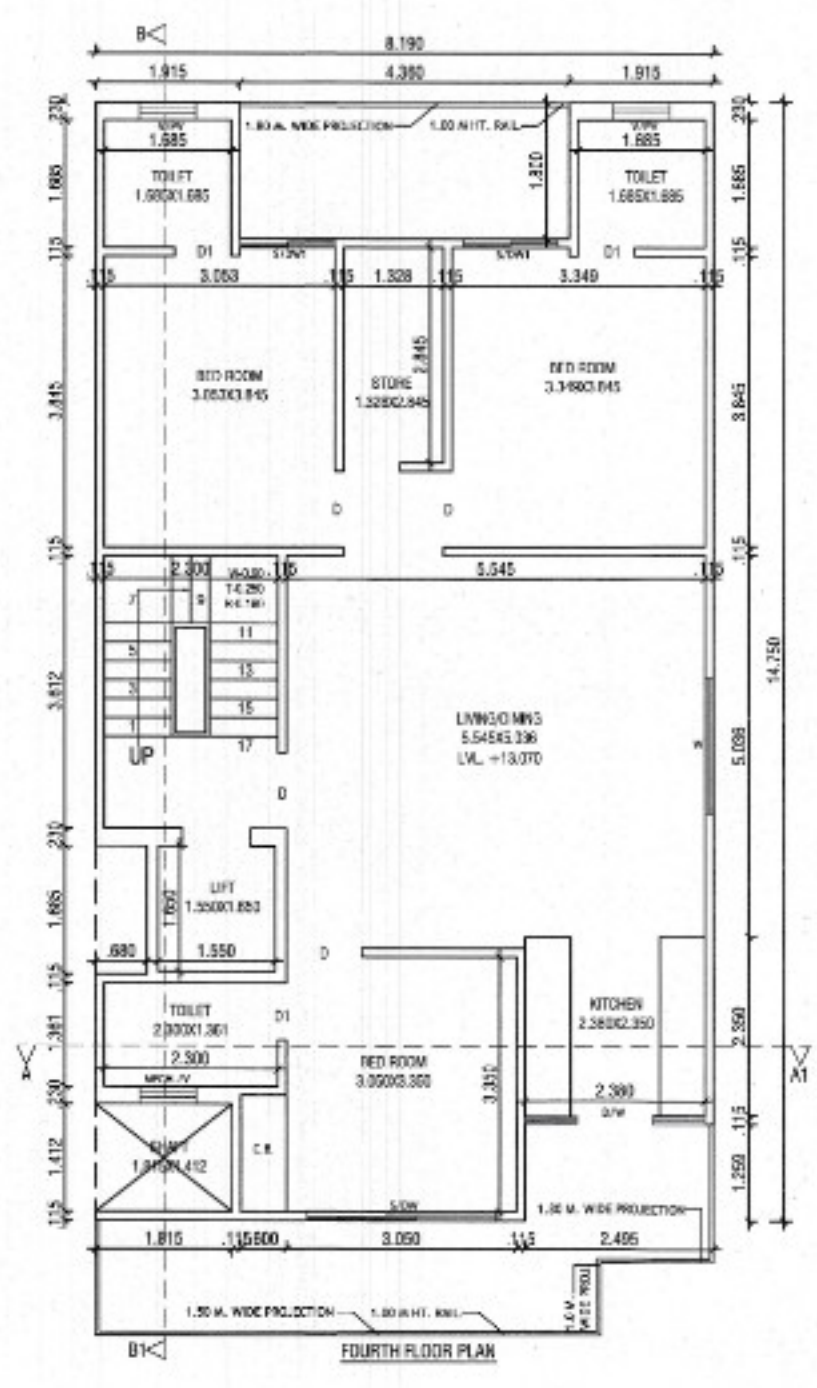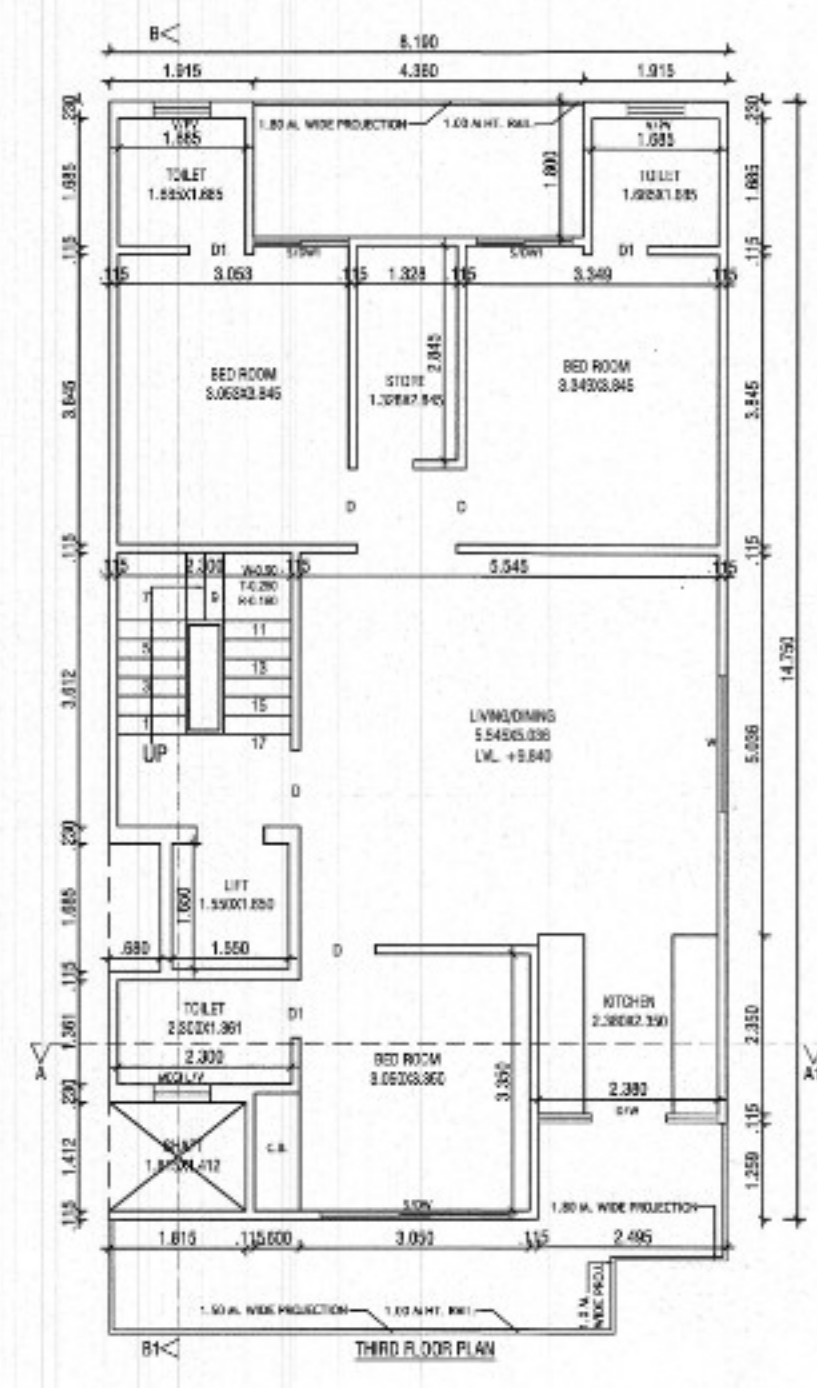

NOTE: 1. GATE & BOUNDARY WALL ARE NOT SHOWN
 2. ALL DIMENSIONS ARE IN MM
 3. THE RESPONSIBILITY OF INTERPRETING THE DRAWINGS
 LIES WITH THE USER AND NOT THE ARCHITECT
 THE ARCHITECT'S LIABILITY SHALL BE
 SOLELY OF THE ENGINEER/OWNER.




PROJECT:-
 PROPOSED BUILDING PLAN FOR THE
 RES. HOUSE AT PLOT NO. 1, TYPE-A, EKAASHVARA
 BUILDERS LLP, SEC-5, SOHNA
 OWNER :- AUTHORIZED SIGNATORY MR. RAM KASHYAP

SCALE - 1:50




OWNER SIGN. ARCHITECT SIGN.

AR. VINEMRA GOYAL
 CA/2019-114662
 Reg. No. 313, ADD Tower, Sec-14,
 Gurgaon, Haryana

AR. VINEMRA GOYA
CA/2019-114662
Off. No. 312, AKD Tower, Sec-14,
Gurgaon, Haryana

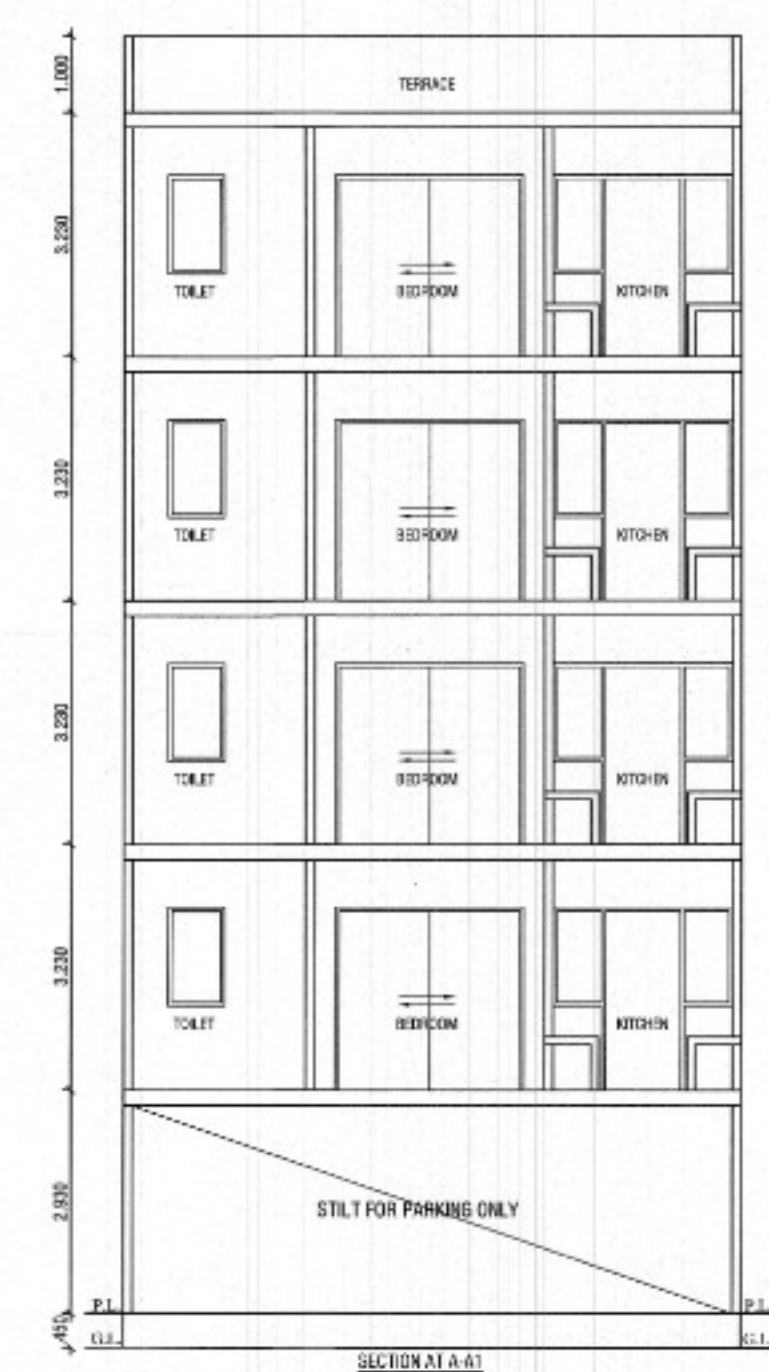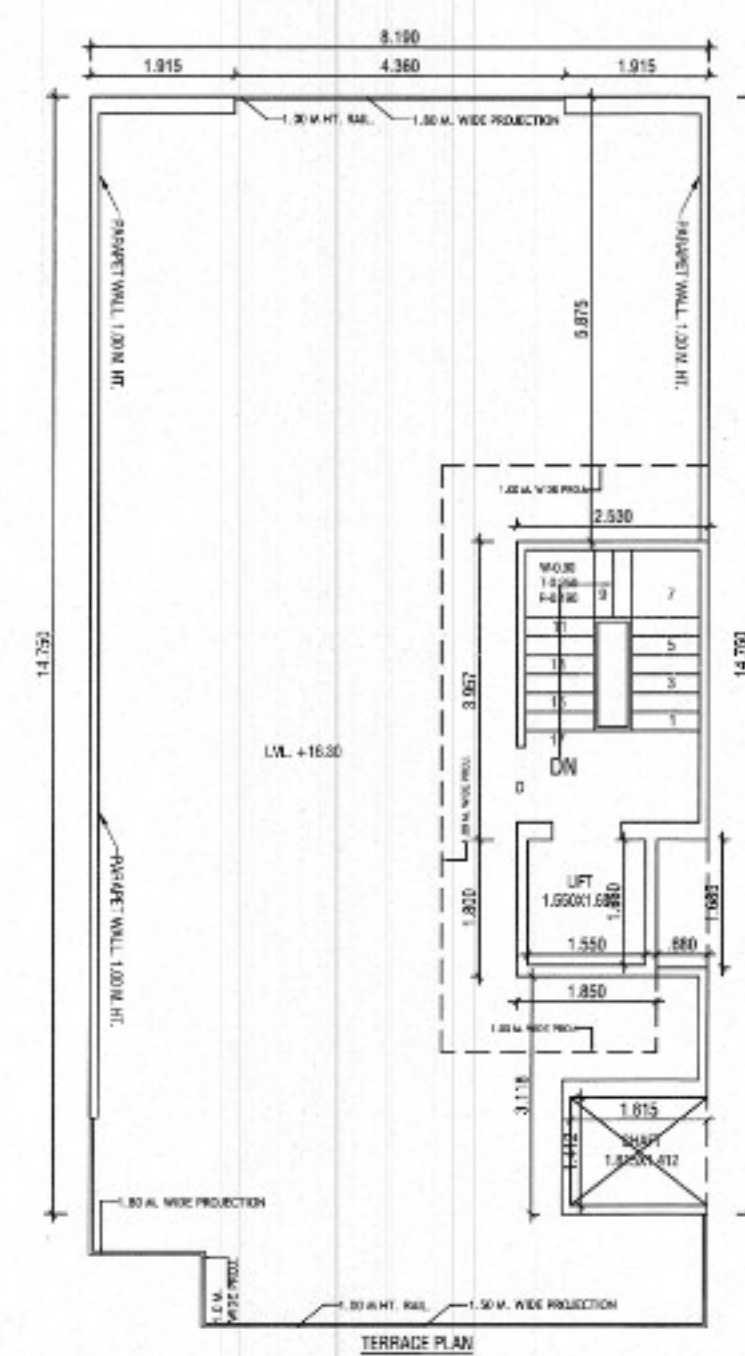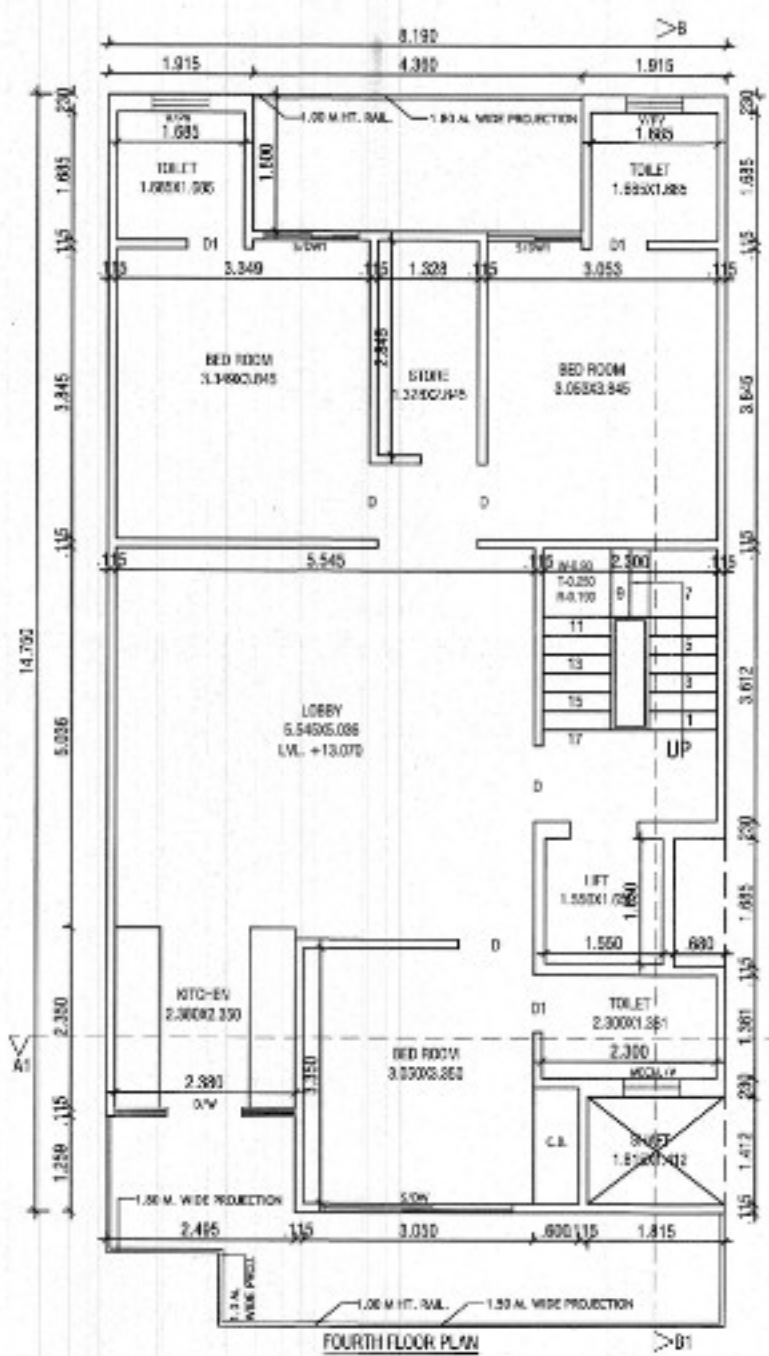

AR, VINEMRA GOYAL
Sanctioned Valid For Two Years
25-09-2025 To 24-09-2027
OIL No. 212, ASD Tower Soc. 14, Gurgaon

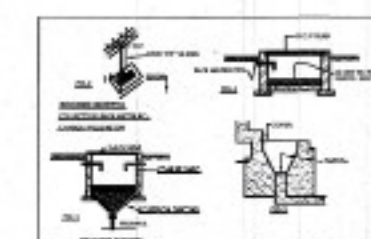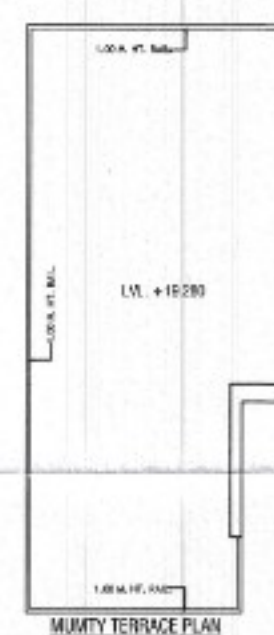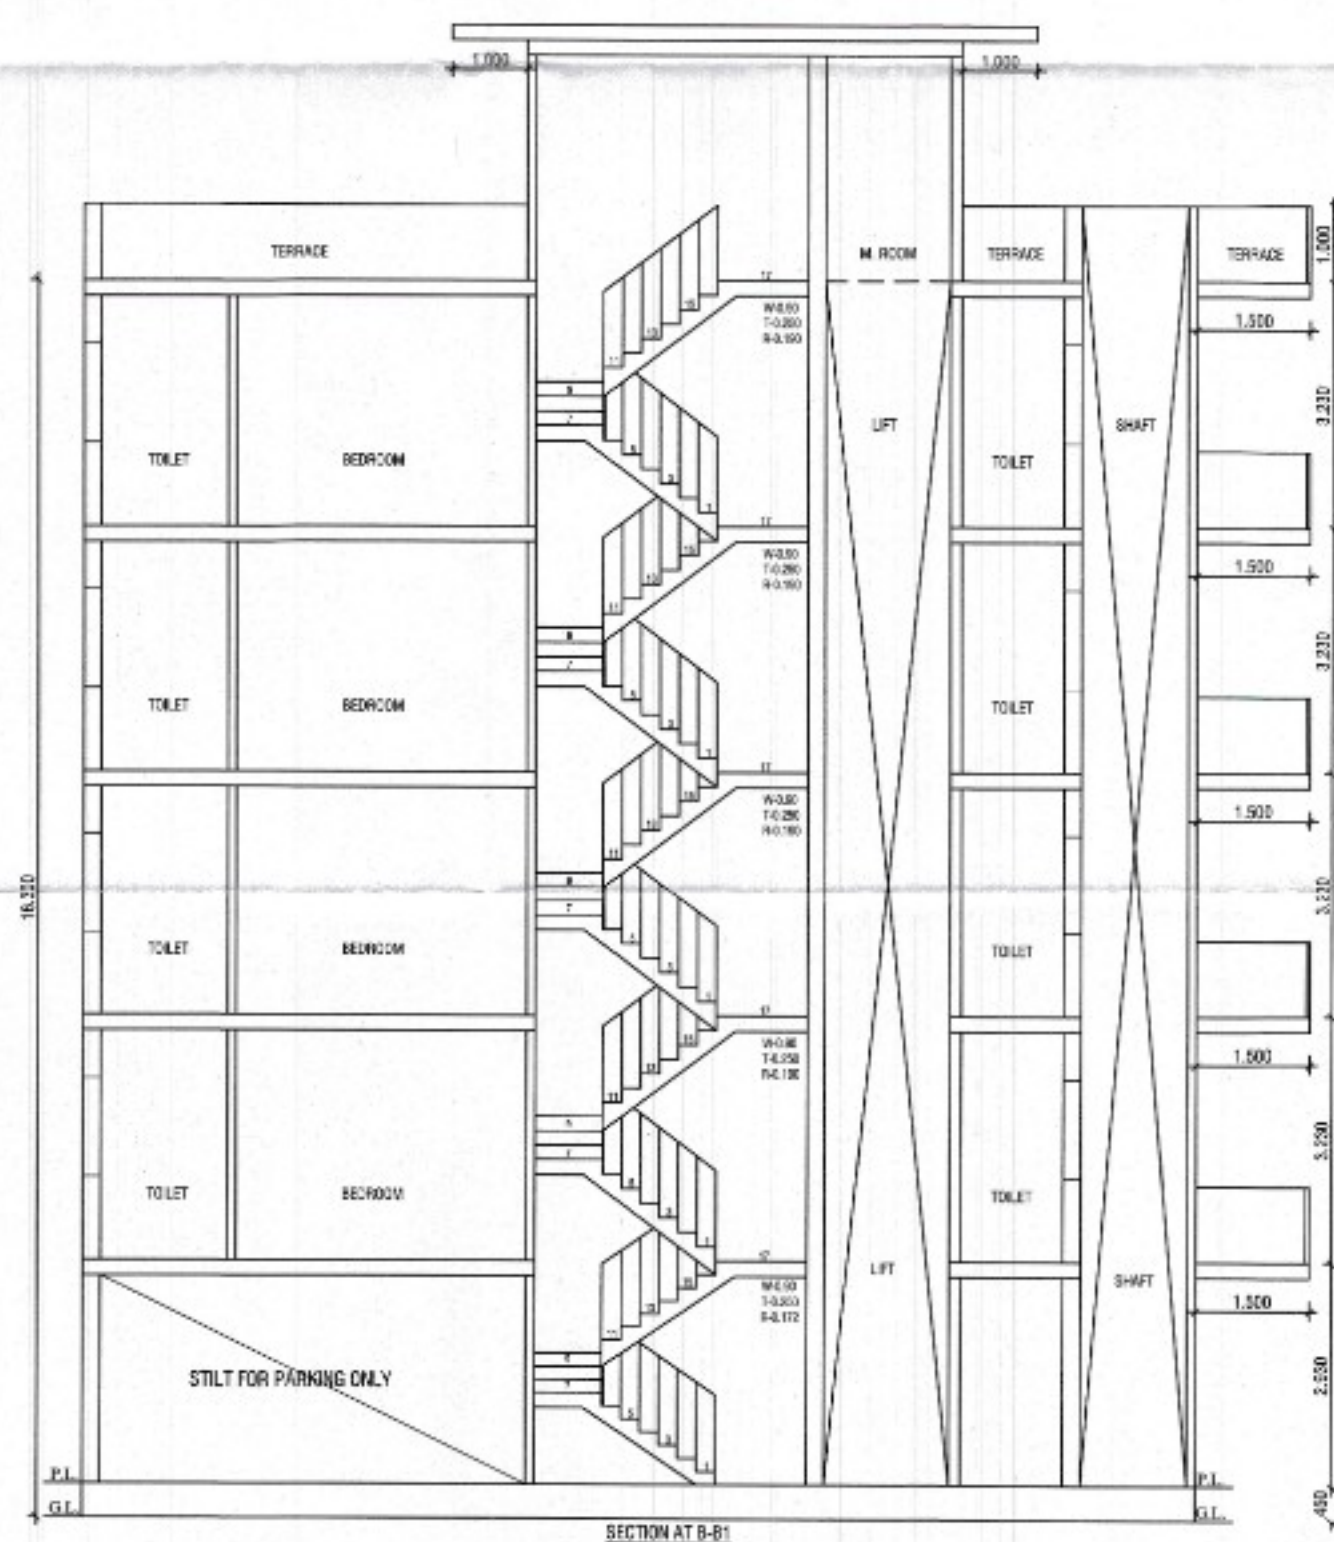

NOTE :- 1. GATE & BOUNDARY WALL AS STD. DESIGN
2. ALL DIMENSIONS ARE IN MM
3. THE RESPONSIBILITY OF STRUCTURE DESIGN, THE STRUCTURE STABILITY AND THE STRUCTURE SAFETY AGAINST THE EARTHQUAKE OF THE BUILDING BLOCK SHALL BE NOTED BY THE PARTICIPAL WORKING.





PROJECT:-
PROPOSED BUILDING PLAN FOR THE
RESI. HOUSE AT PLOT NO. 2, TYPE-A, EKAANKSHARA
BUILDERS LLP, SEC-8, SOHNA.
OWNER :- AUTHORIZED SIGNATORY MR. RAVI KASHYAP

SCALE - 1:50

OWNER SIGN _____

ARCHITECT SIGN.

AR. VINEMRA GOYAL
CAJ/2019-114862
CPL No. 313, APD Tower, Sec-14,
Gurgaon, Haryana

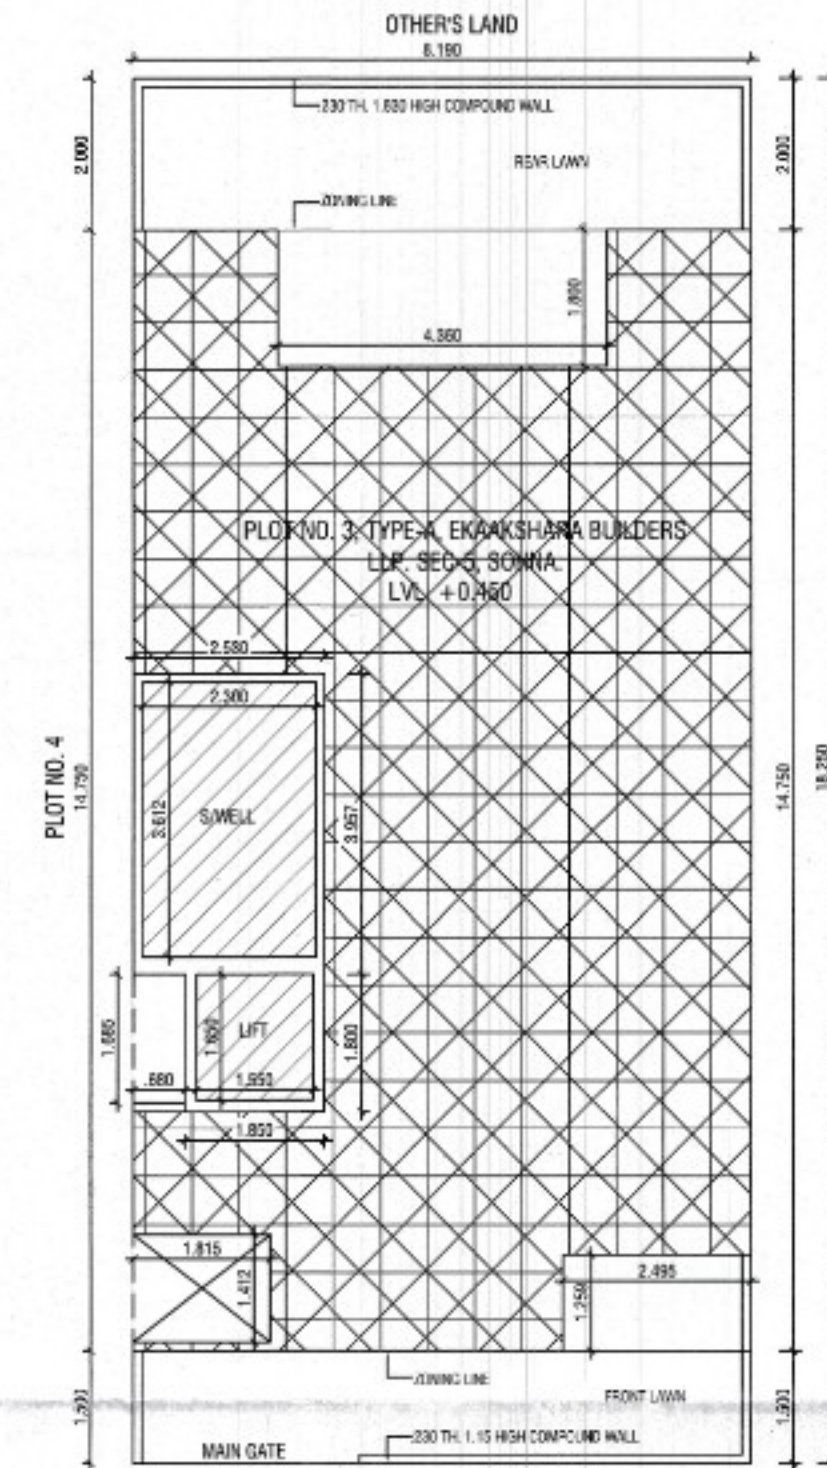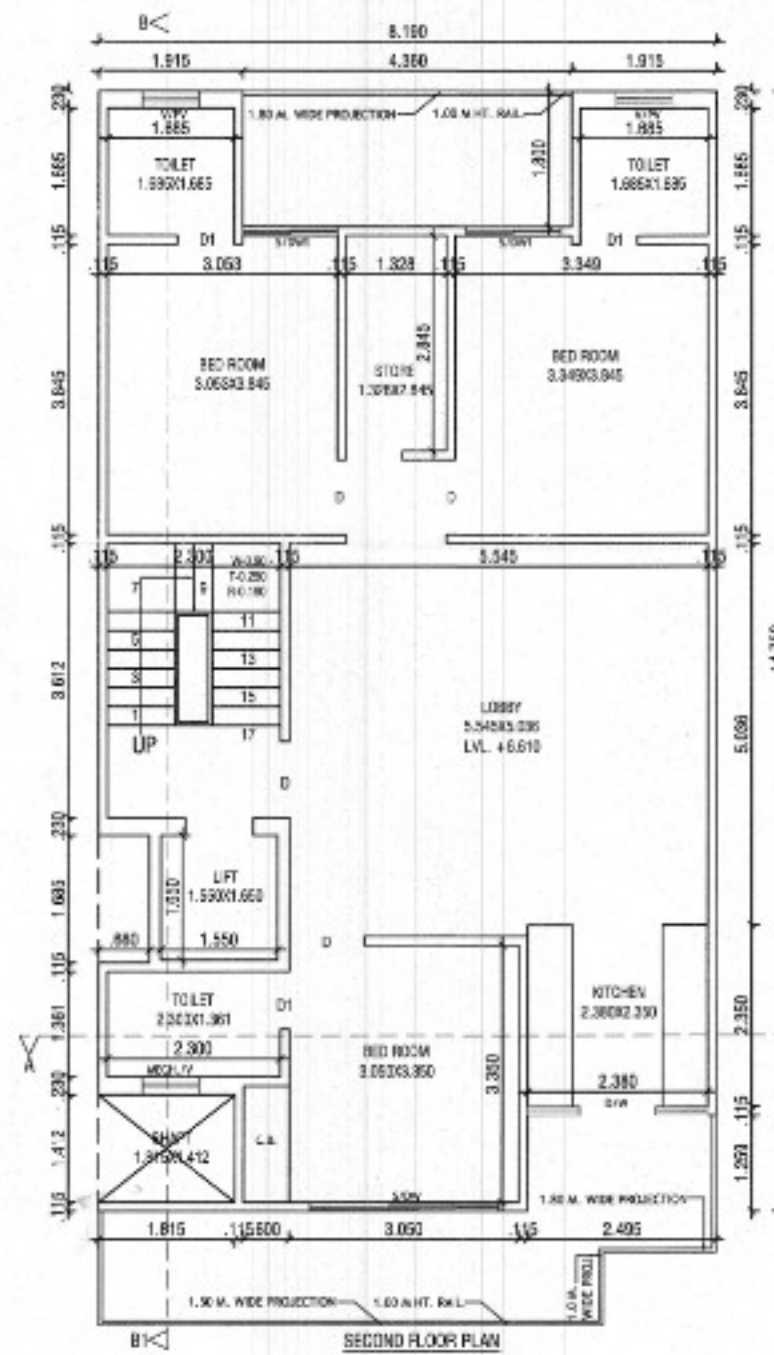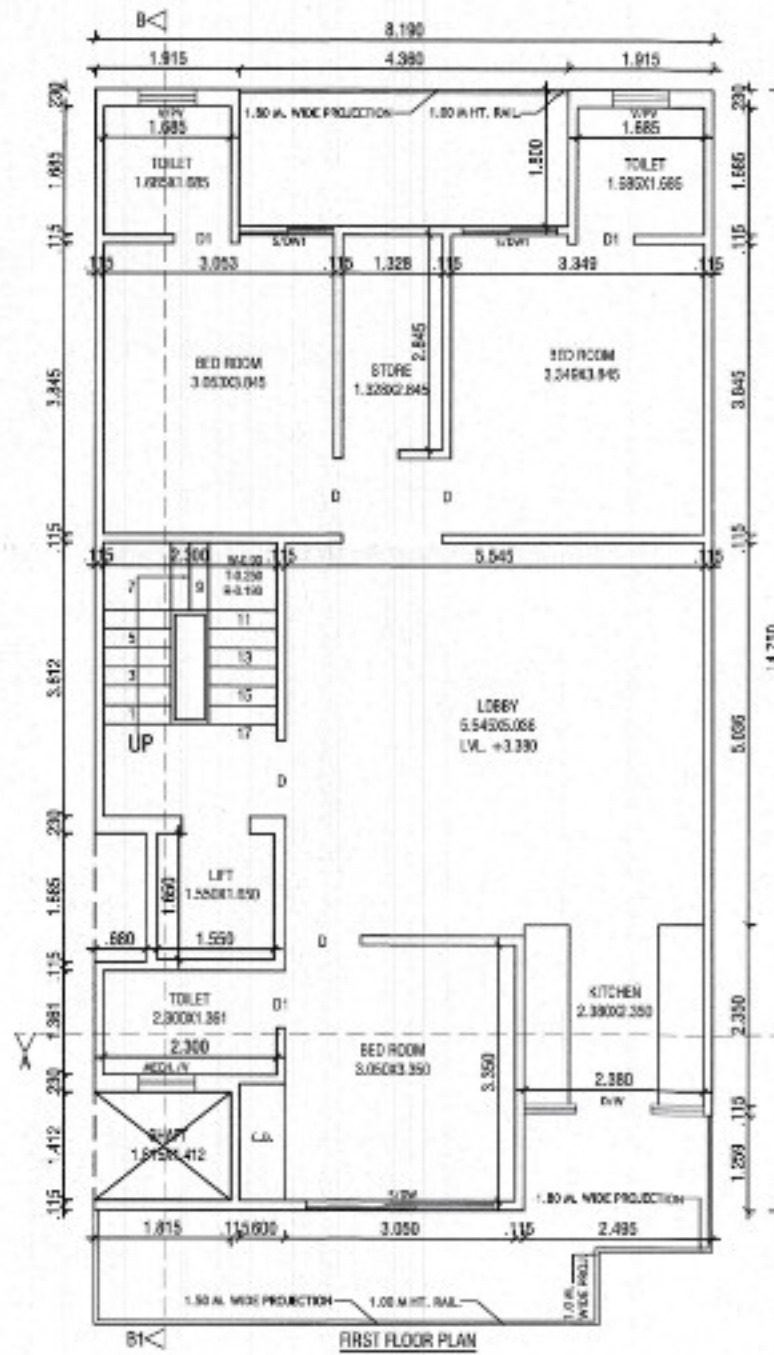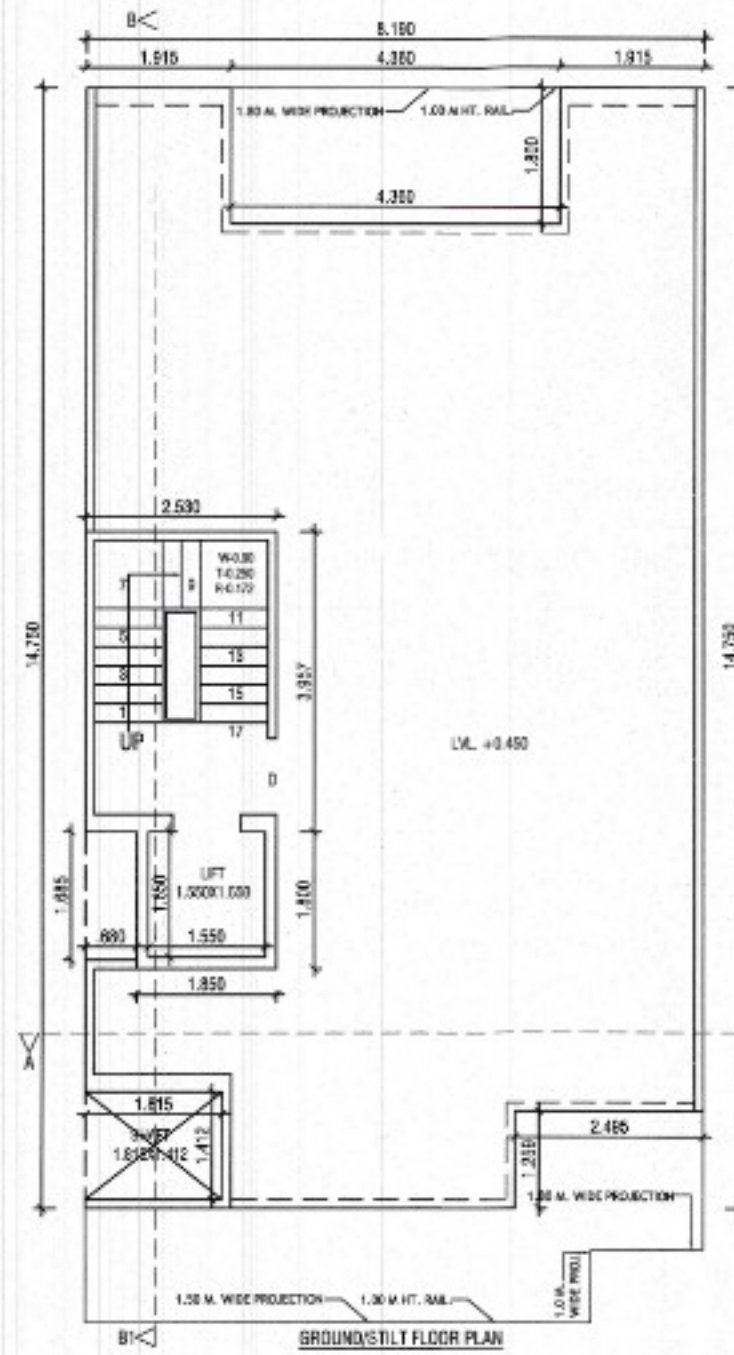

DETAIL OF AREA

1. TOTAL PLOT AREA
= 8.190x18.250 = 149.468 SQM.
2. PERM. COVD. AREA ON G.F.
= 75% = 112.101 SQM.
3. PROP. COVD. AREA ON G.F.
= 8.190x14.750 - (4.360x1.800 + 2.495x1.259 + 1.815x1.412 + 0.680x1.685)
= 120.802 - (7.848 + 3.141 + 2.562 + 1.145)
= 120.802 - 14.696
= 106.106 SQM. - (A)
4. PROP. COVD. AREA ON G.F. FOR F.A.R.
= 2.530x3.957 + 1.850x1.800
= 10.011 + 3.330 = 13.341 SQM. - (B)
5. PROP. COVD. AREA OF STILT = (A - B)
= 106.106 - 13.341 = 92.765 SQM.
6. PROP. COVD. AREA ON F.F.
= G.F. - (2.300x3.612 + 1.550x1.650)
= 106.106 - (8.307 + 2.557)
= 106.106 - 10.864 = 95.242 SQM.
7. PROP. COVD. AREA ON S.F.
= SAME AS F.F. = 95.242 SQM.
8. PROP. COVD. AREA ON T.F.
= SAME AS S.F. = 95.242 SQM.
9. PROP. COVD. AREA ON F.F.
= SAME AS S.F. = 95.242 SQM.
10. TOTAL PROP. COVD. AREA FOR F.A.R.
= 13.341 + 95.242 + 95.242 + 95.242 + 95.242
= 394.309 SQM.
11. TOTAL COVD. AREA OF MUMTY/MACH. RM.
= 2.530x3.957 + 1.850x1.800
= 10.011 + 3.330 = 13.341 SQM.
12. PROP. COVD. AREA STAIR WELL
= 2.300x3.612 = 8.307x4 = 33.228 SQM.
13. PROP. COVD. AREA LIFT WELL
= 1.550x1.650 = 2.557x4 = 10.228 SQM.
13. TOTAL PROP. COVD. INCLU. STILT + MUMTY + S. WELL = 394.309 + 92.765 + 13.341 + 33.228 + 10.228 = 543.871 SQM.
14. PERM. NEW F.A.R. = 264% = 394.595 SQM
15. PERM. OLD F.A.R. = 200% = 298.936 SQM

DETAIL OF JOINTS:-

(L) 100x200
 (S) 100x200
 (W) 100x200
 (D) 100x200

PROJECT:-



PROPOSED BUILDING PLAN FOR THE
 RES. HOUSE AT PLOT NO. 3, TYPE-A, EKAASHARA
 BUILDERS LLP, SEC-5, SOHNA.
 OWNER :- AUTHORIZED SIGNATORY MR. RAVI KASHYAP





SCALE - 1:50

OWNER SIGN.

ARCHITECT SIGN.

AR. VINEMRA GOYAL
 CA/2019-114662
 DT. No. 313, AND Tower, Sec-54,
 Gurgaon, Haryana

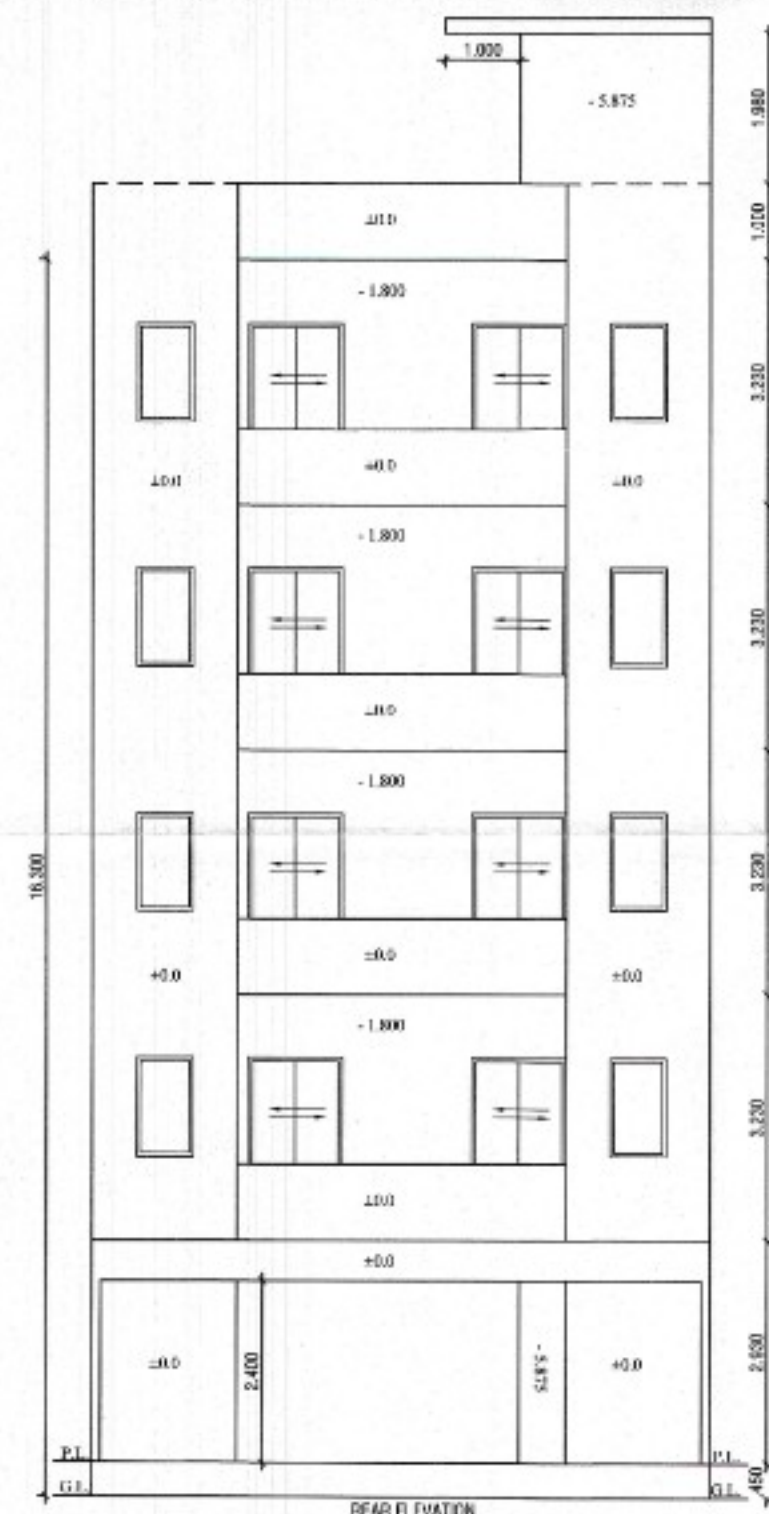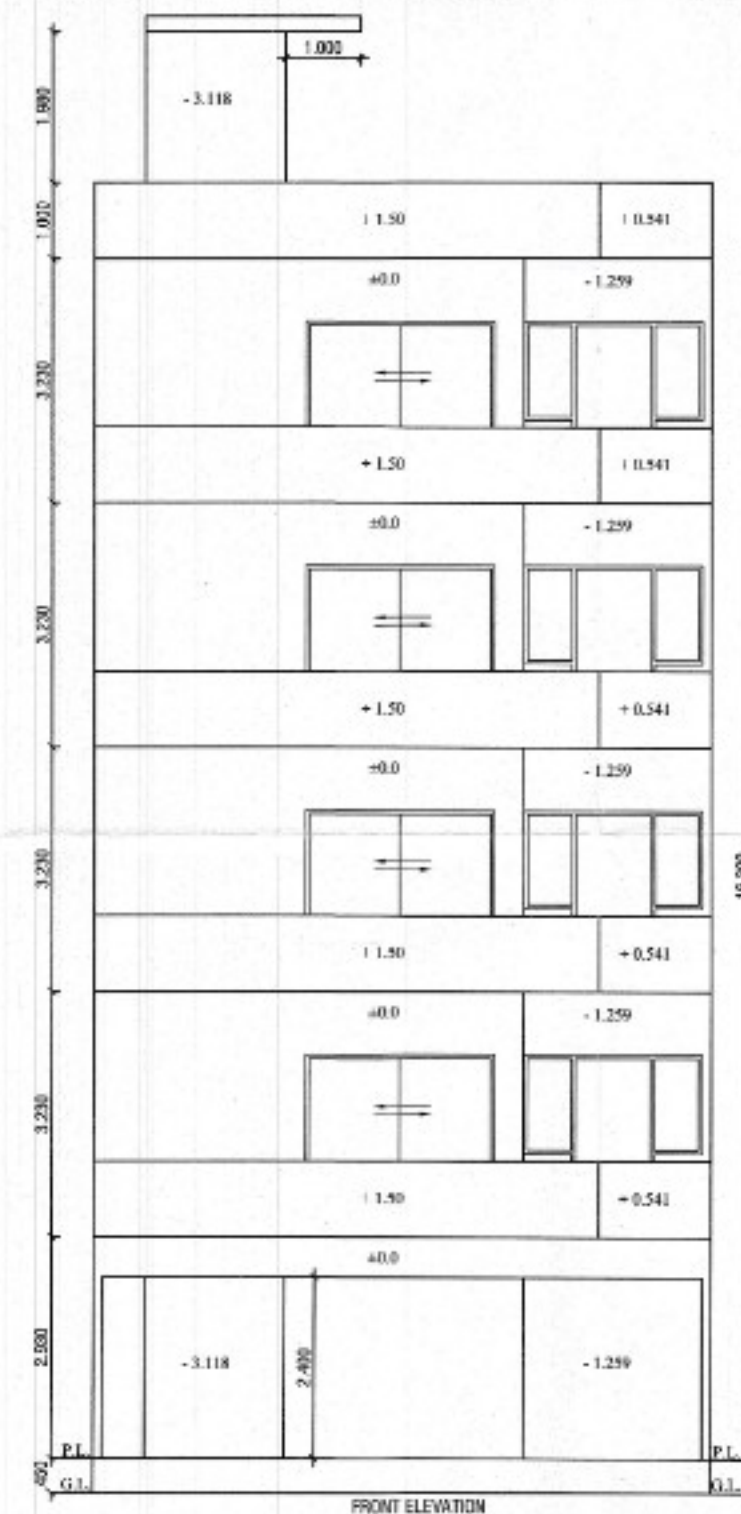

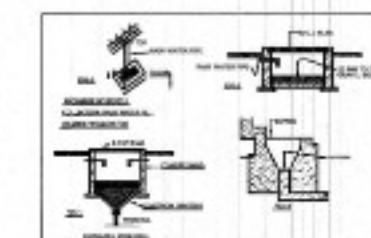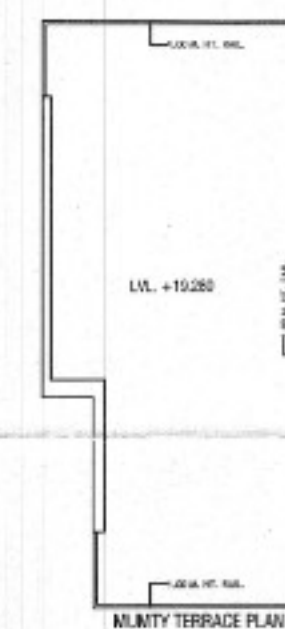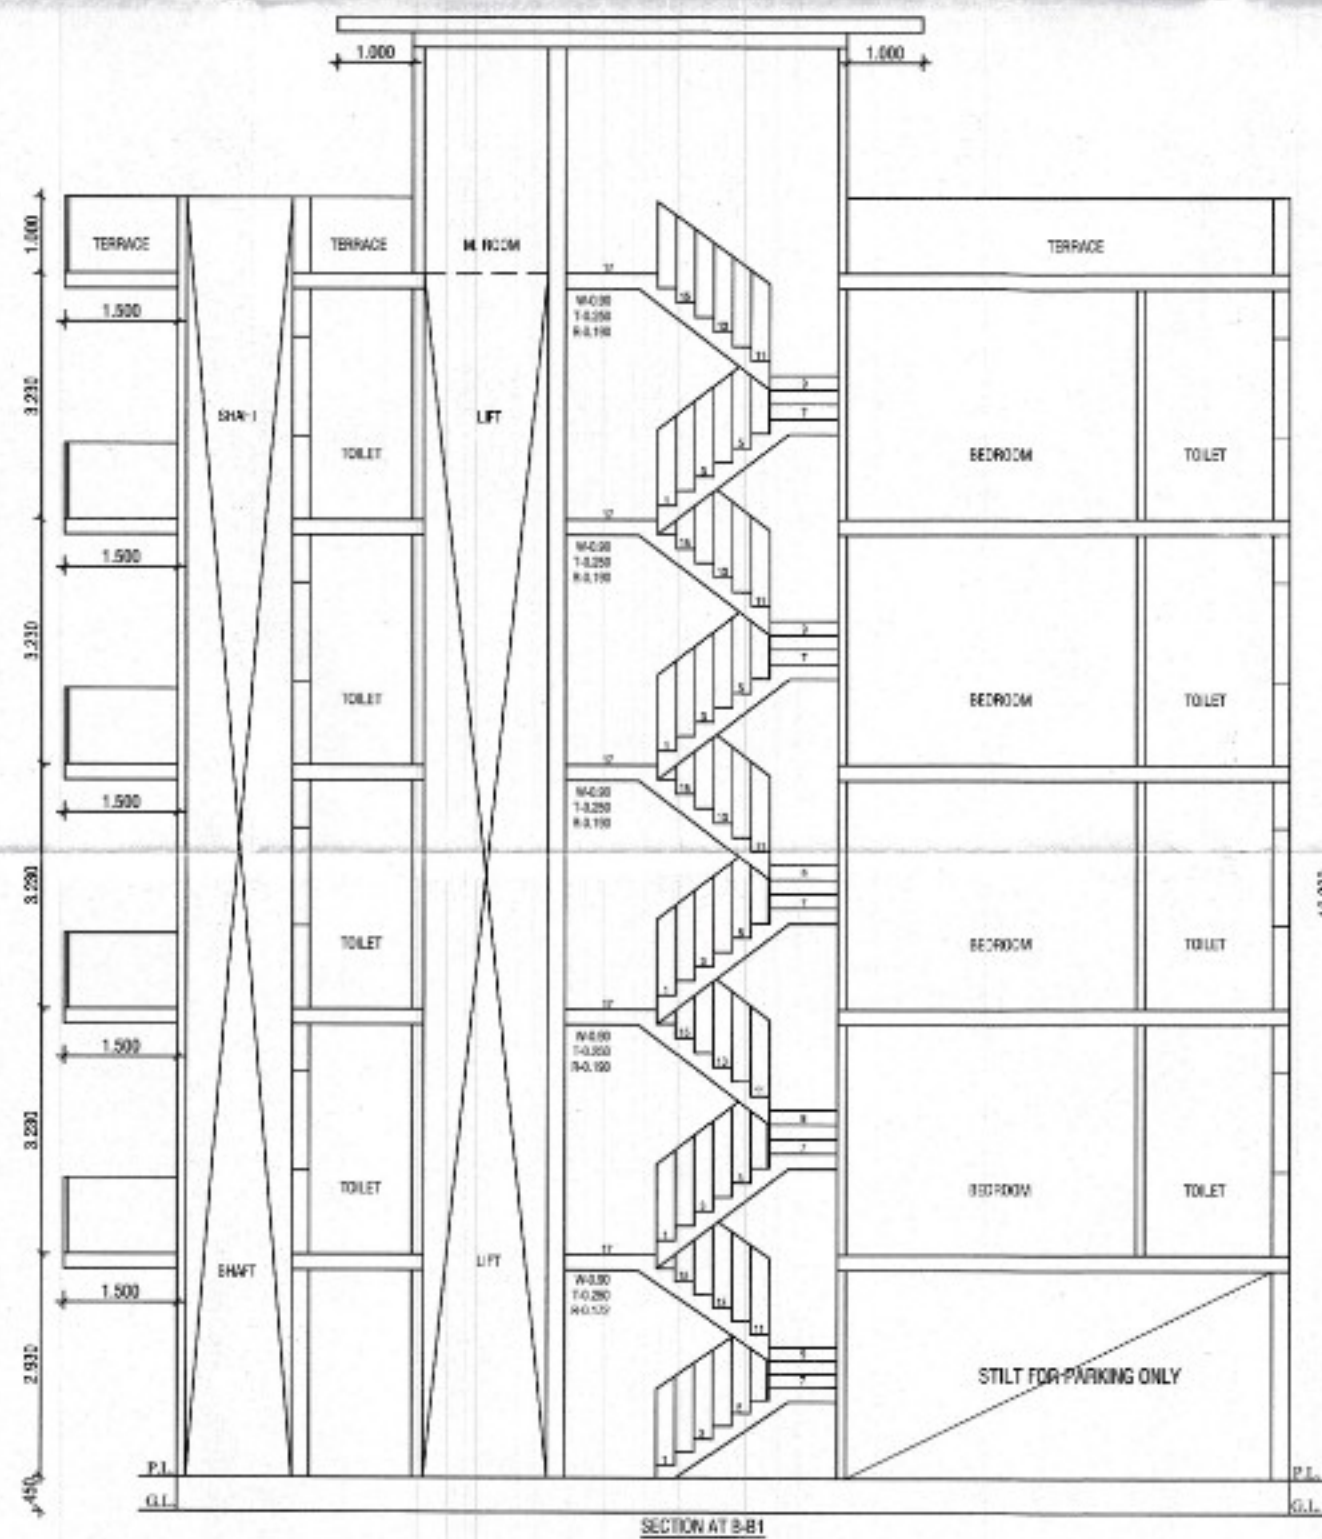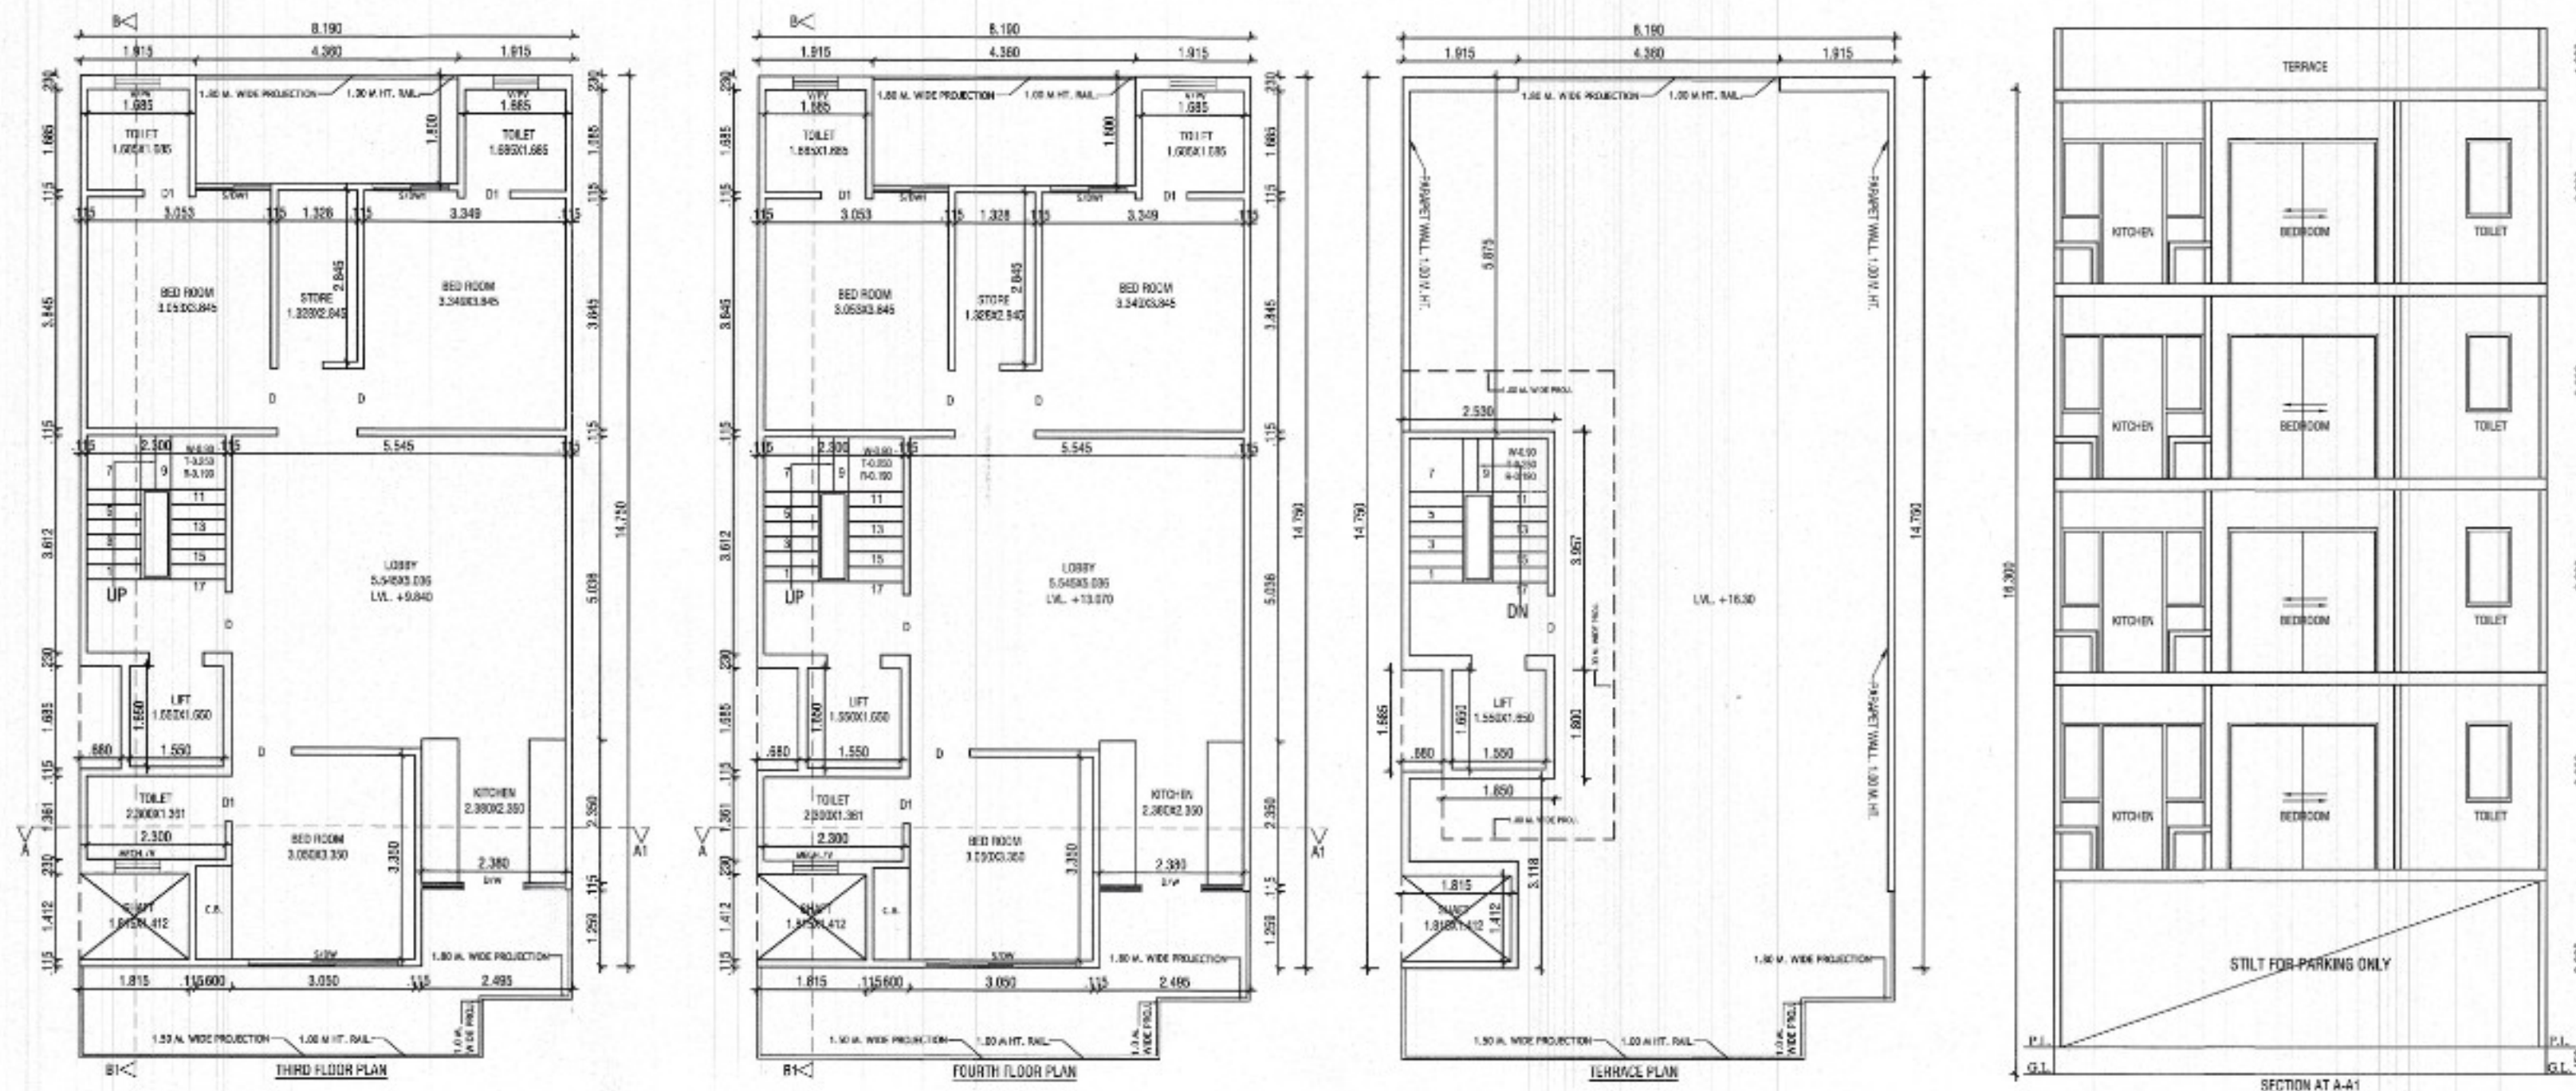

NOTE :- 1. GATE & BOUNDARY WALL AS PER DESIGN
2. ALL DIMENSIONS ARE IN MM
3. THE RESPONSIBILITY OF STRUCTURE DESIGN, THE STRUCTURE STABILITY AND THE STRUCTURE SAFETY AGAINST THE EARTHQUAKE OR OTHER HAZARDOUS BLOCK SHOULD BE ASSESS BY THE STRUCTURE ENGINEER


PROJECT:-
PROPOSED BUILDING PLAN FOR THE
RES. HOUSE AT PLOT NO. 3, TYPE-A, EKKAASHARA
BUILDERS LLP, SEC-5, SOHNA.
OWNER :- AUTHORIZED SIGNATORY MR. RAVI KASHYAP

SCALE - 1:50


OWNER SIGN.

ARCHITECT SIGN.


AR. VINEMRA GOYAL
CA/2019-114662
Off. No. 313, AND Tower, Sec-14,
Gurgaon, Haryana

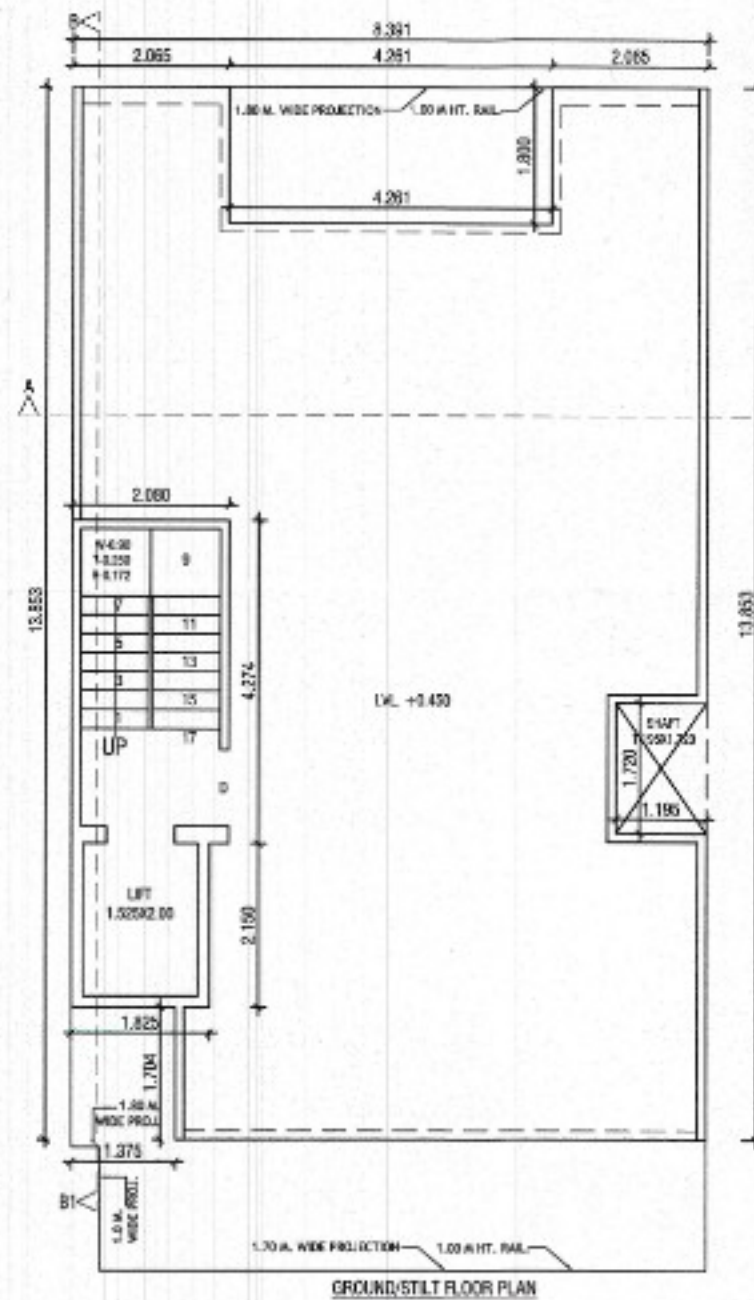


GROUND FLOOR PLAN

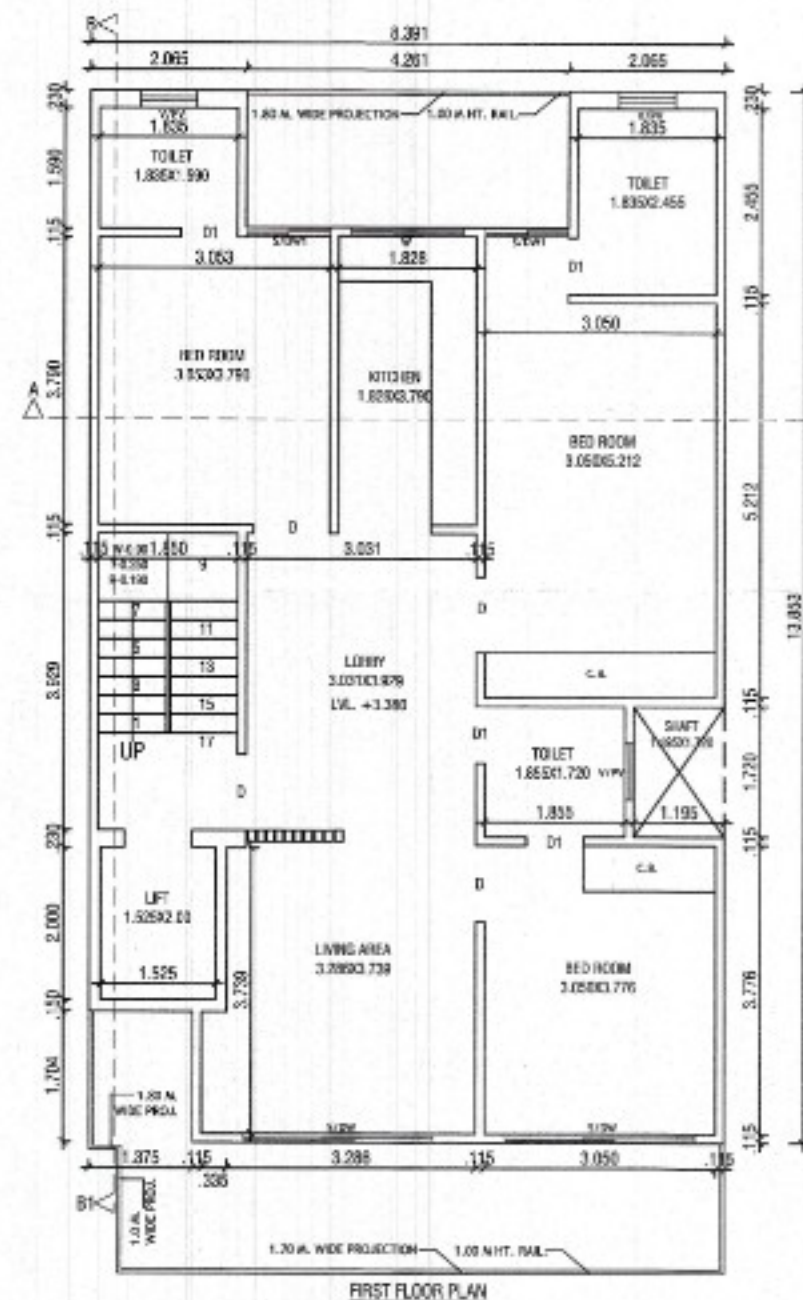

FIRST FLOOR PLAN

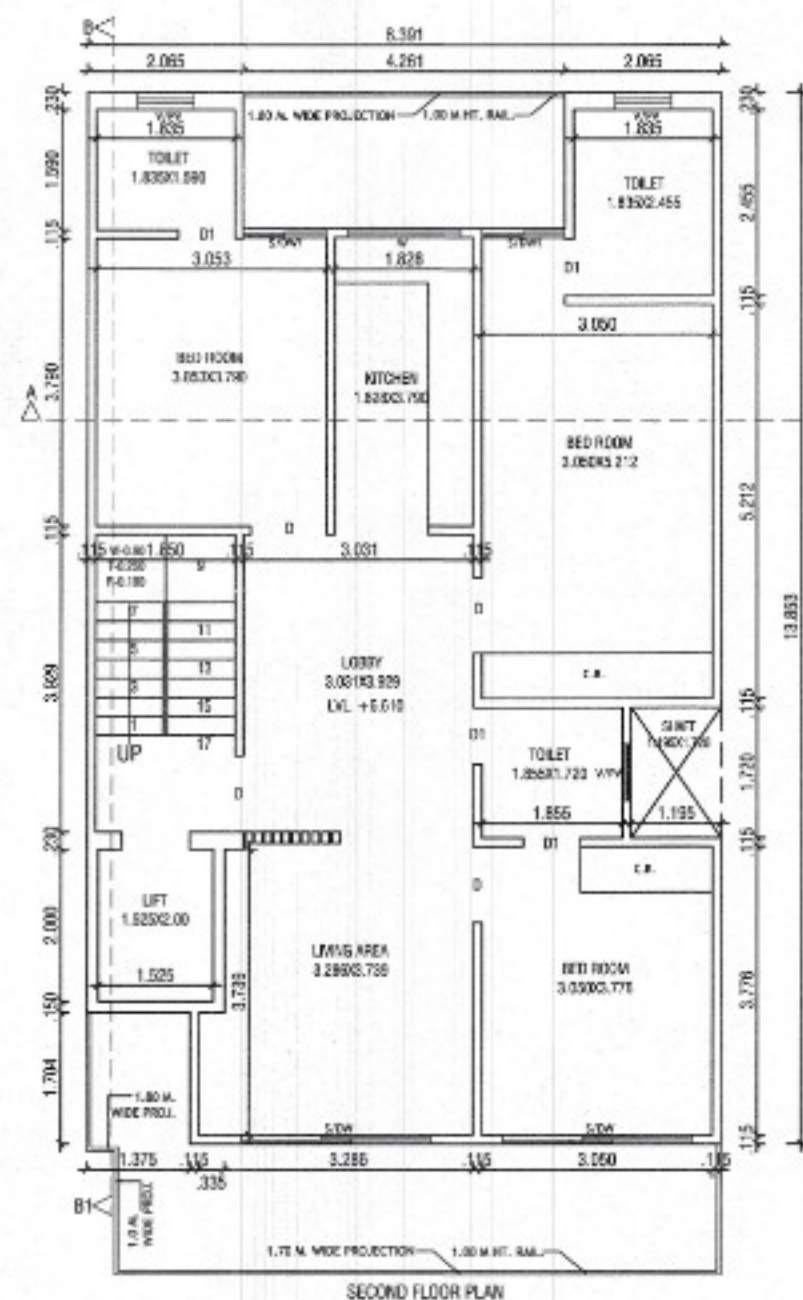


SECOND FLOOR PLAN

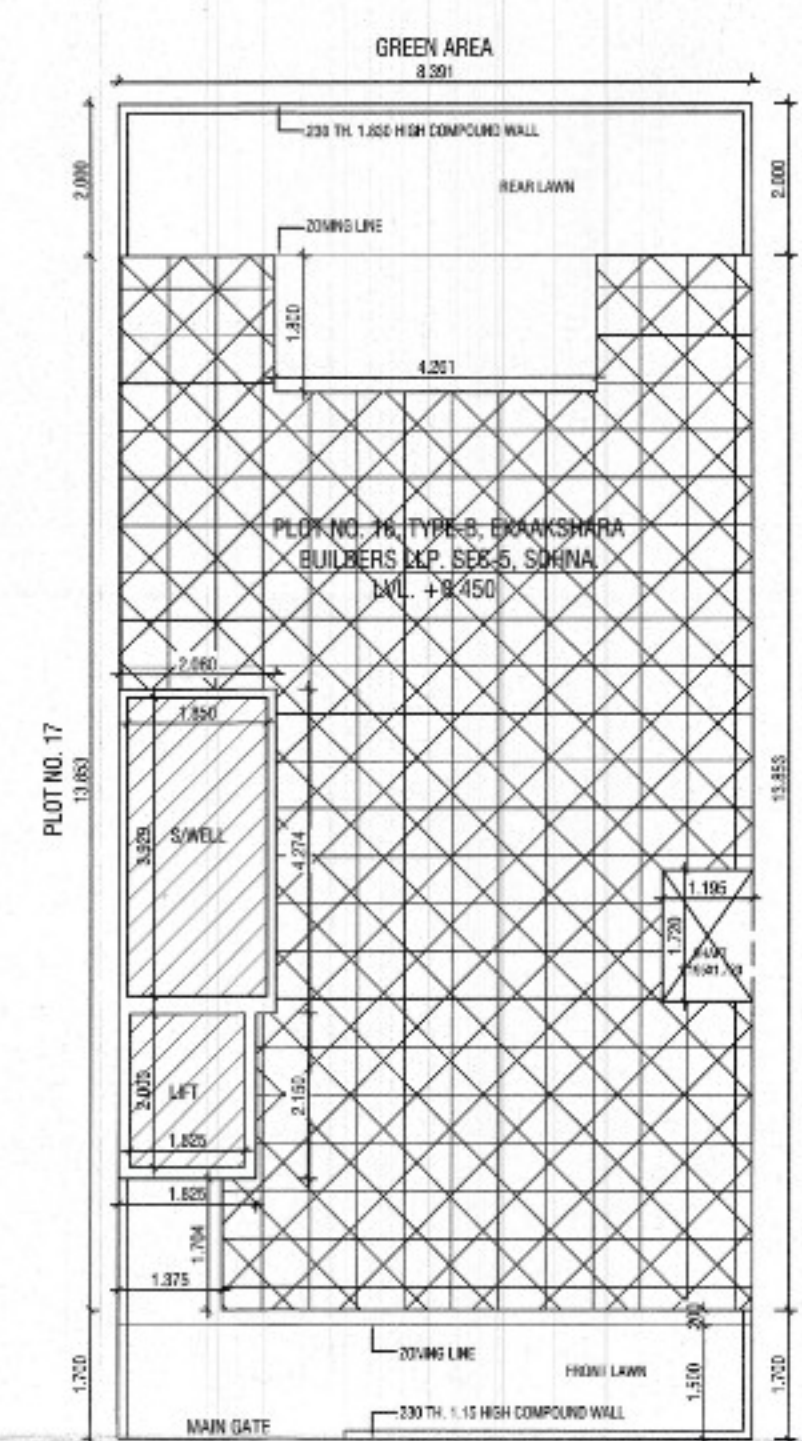


PLOT NO. 16

ROAD 9.0 M WIDE

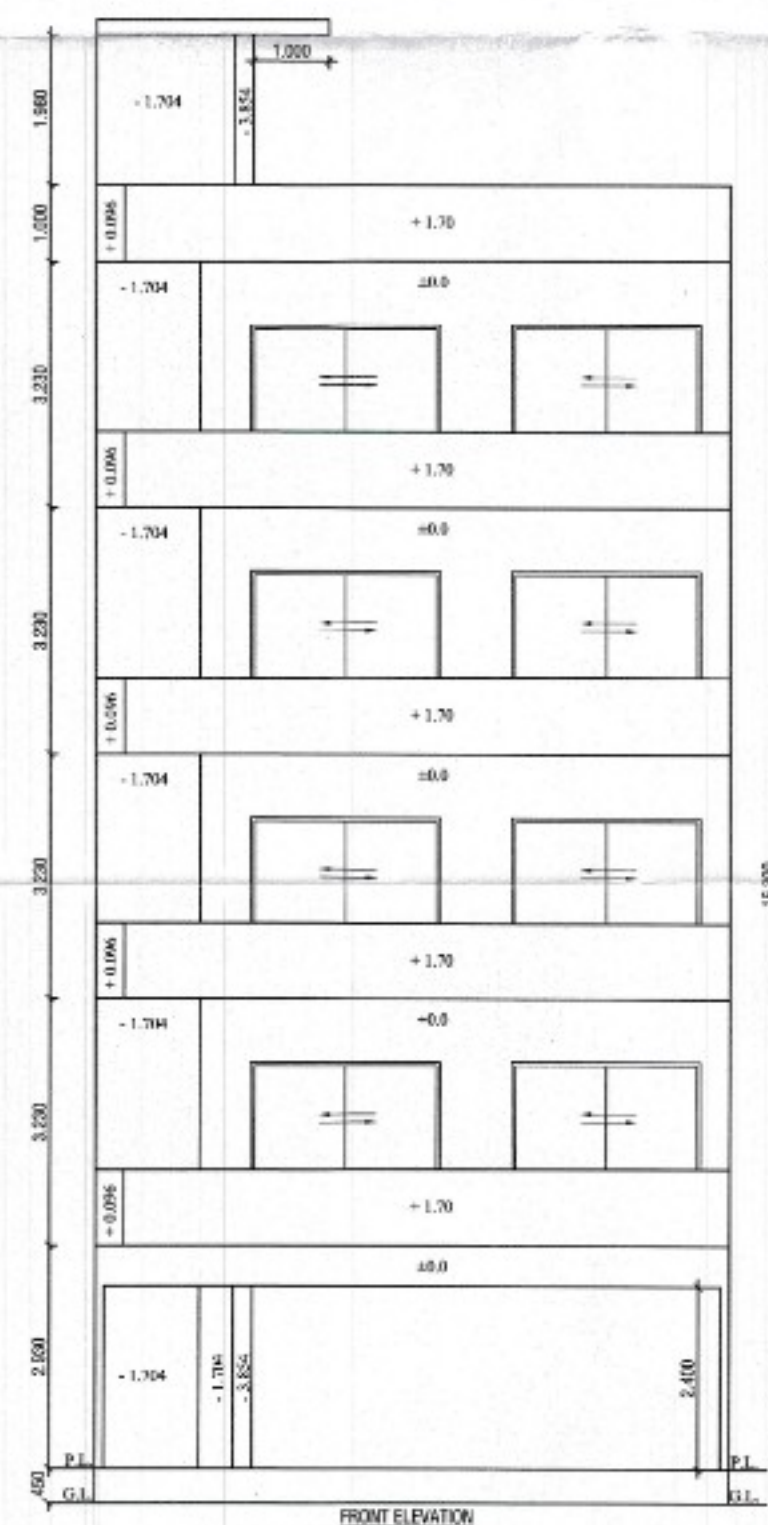

FRONT ELEVATION

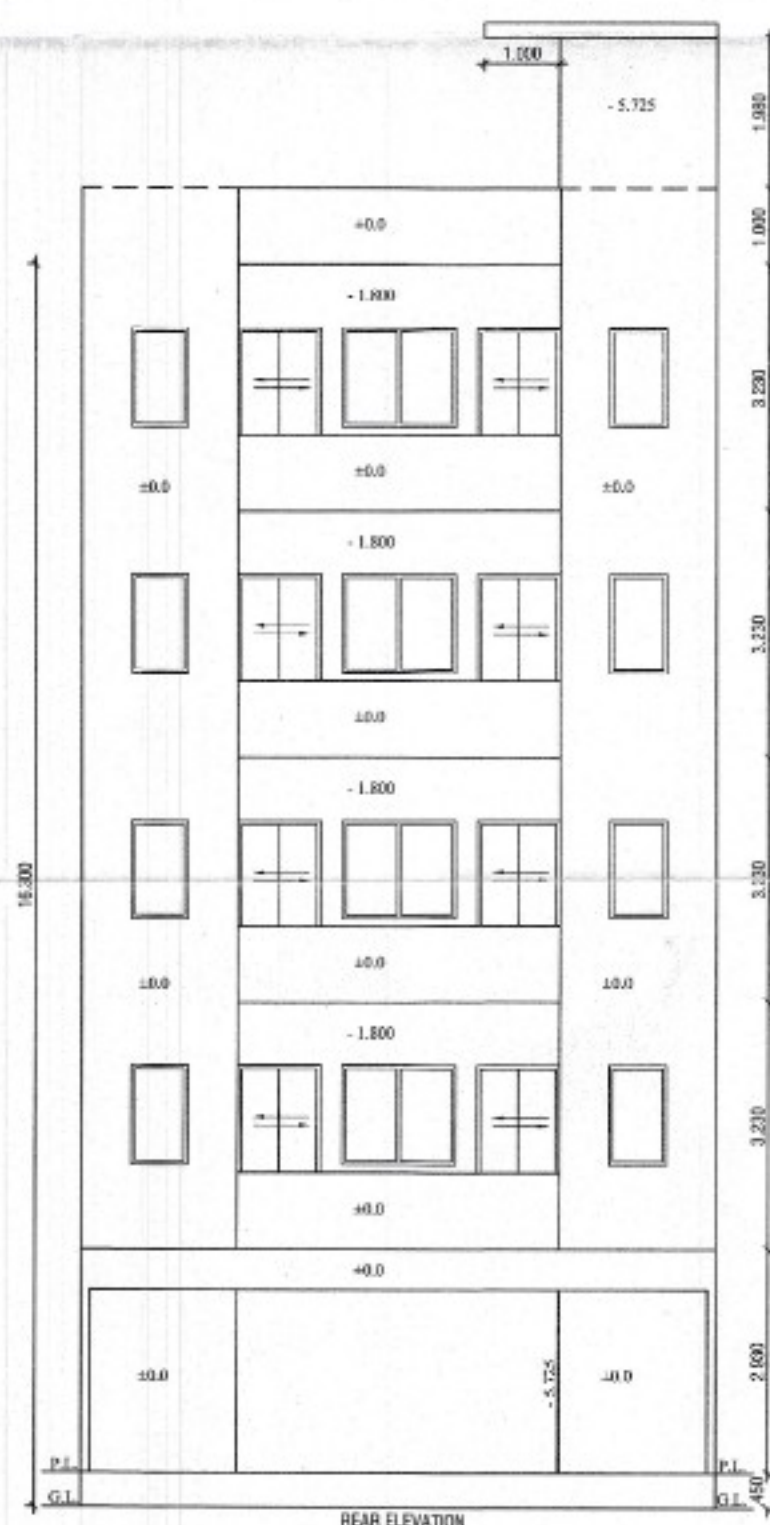

REAR ELEVATION

DETAIL OF AREA

1. TOTAL PLOT AREA = 8.391x17.553 = 147.287 SQM.
2. PERM. COVD. AREA ON G.F. = 75% = 110.465 SQM.
3. PROP. COVD. AREA ON G.F. = 8.391x13.853 - (4.261x1.800 + 1.195x1.720 + 1.375x1.704) = 116.240 - (7.669 + 2.055 + 2.343) = 104.173 SQM. - (A)
4. PROP. COVD. AREA ON G.F. FOR F.A.R. = 2.080x4.274 + 1.825x2.150 = 8.889 + 3.923 = 12.812 SQM. - (B)
5. PROP. COVD. AREA OF STILT = (A - B) = 104.173 - 12.812 = 91.361 SQM.
6. PROP. COVD. AREA ON F.F. = G.F. - (1.850x3.929 + 1.525x2.00) = 104.173 - (7.268 + 3.050) = 93.855 SQM.
7. PROP. COVD. AREA ON S.F. = SAME AS F.F. = 93.855 SQM.
8. PROP. COVD. AREA ON T.F. = SAME AS S.F. = 93.855 SQM.
9. PROP. COVD. AREA ON F.F. = SAME AS S.F. = 93.855 SQM.
10. TOTAL PROP. COVD. AREA FOR F.A.R. = 12.812 + 93.855 + 93.855 + 93.855 + 93.855 = 388.232 SQM.
11. TOTAL COVD. AREA OF MUMTY/MACH. RM. = 2.080x4.274 + 1.825x2.150 = 8.889 + 3.923 = 12.812 SQM.
12. PROP. COVD. AREA STAIR WELL = 1.850x3.929 = 7.268x4 = 29.072 SQM.
13. PROP. COVD. AREA LIFT WELL = 1.525x2.00 = 3.050x4 = 12.200 SQM.
13. TOTAL PROP. COVD. INCLU. STILT + MUMTY + S. WELL = 388.232 + 91.361 + 12.812 + 29.072 + 12.200 = 533.677 SQM.
14. PERM. NEW F.A.R. = 264% = 388.837 SQM.
15. PERM. OLD F.A.R. = 200% = 294.574 SQM.

DETAIL OF JONERY:-

SCM-2.56x2.40 D1-2.75x2.40
SCM-1.70x2.40 W-1.50x1.30
D-1.70x2.40 WPM-2.75x1.30

PROJECT:-







PROPOSED BUILDING PLAN FOR THE
RESI. HOUSE AT PLOT NO. 16, TYPE-B, EKAASHRA
BUILDERS LLP, SEC-5, SOHNA.
OWNER :- AUTHORIZED SIGNATORY MR. RAVI KASHYAP

SCALE - 1:50

OWNER SIGN.

ARCHITECT SIGN.

AR. VINEMRA GOYAL
CA/2019-114662
Off. No. 313, AND Tower, Sec-14,
Gurgaon, Haryana

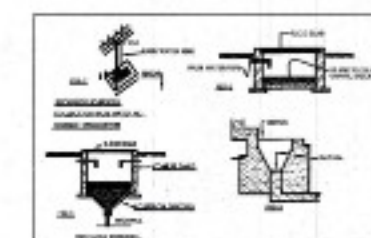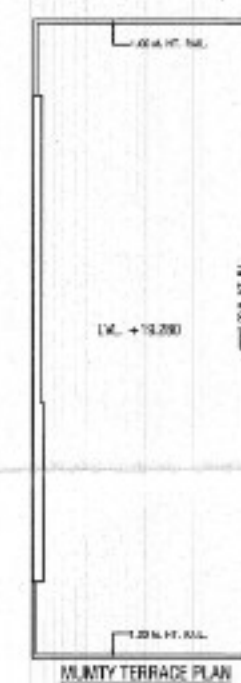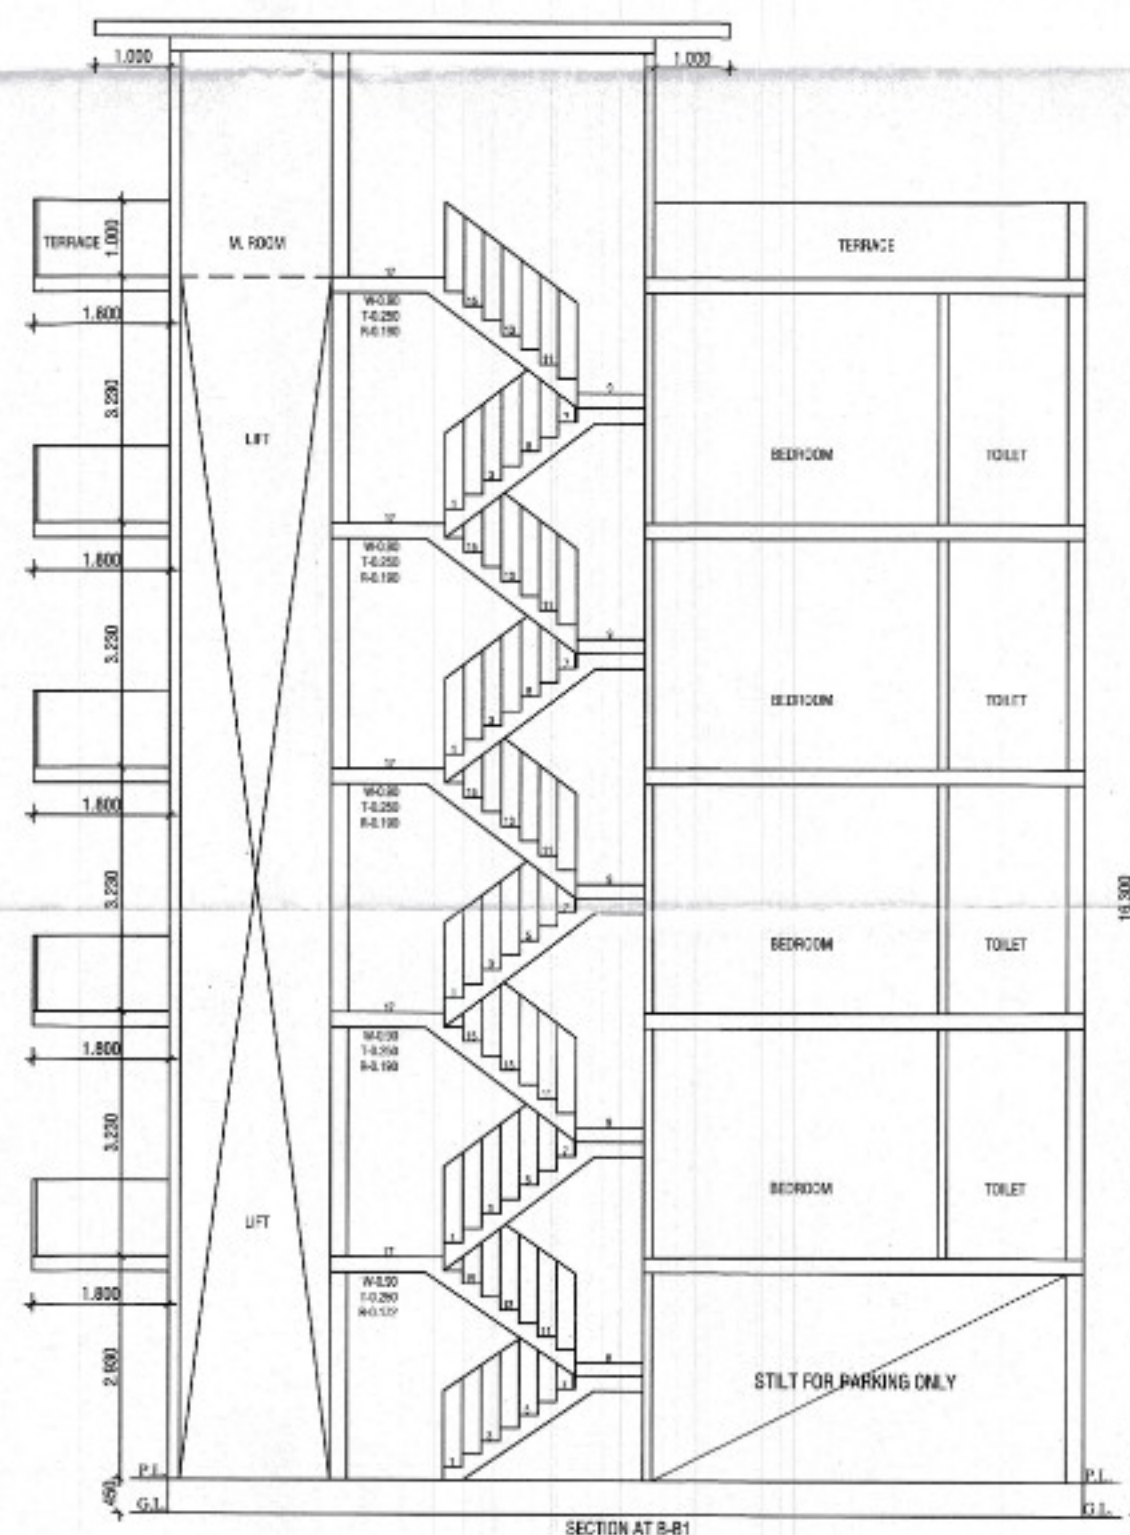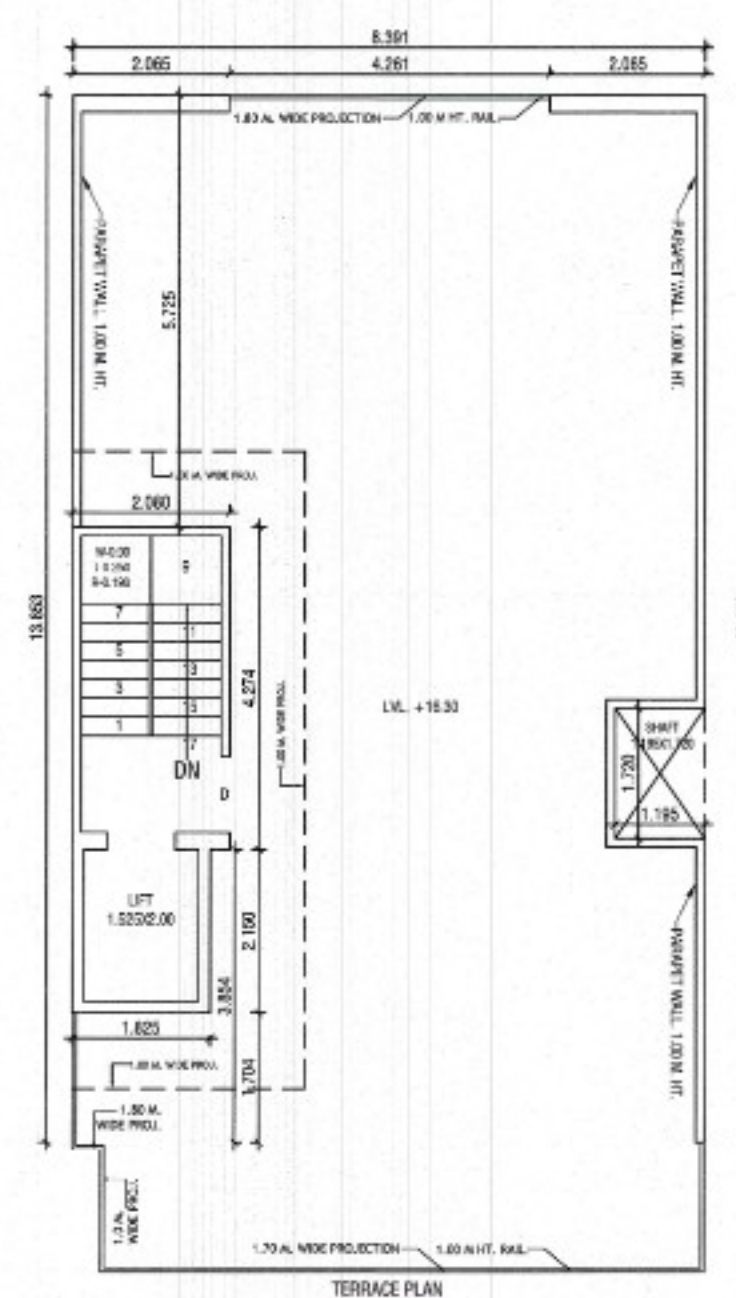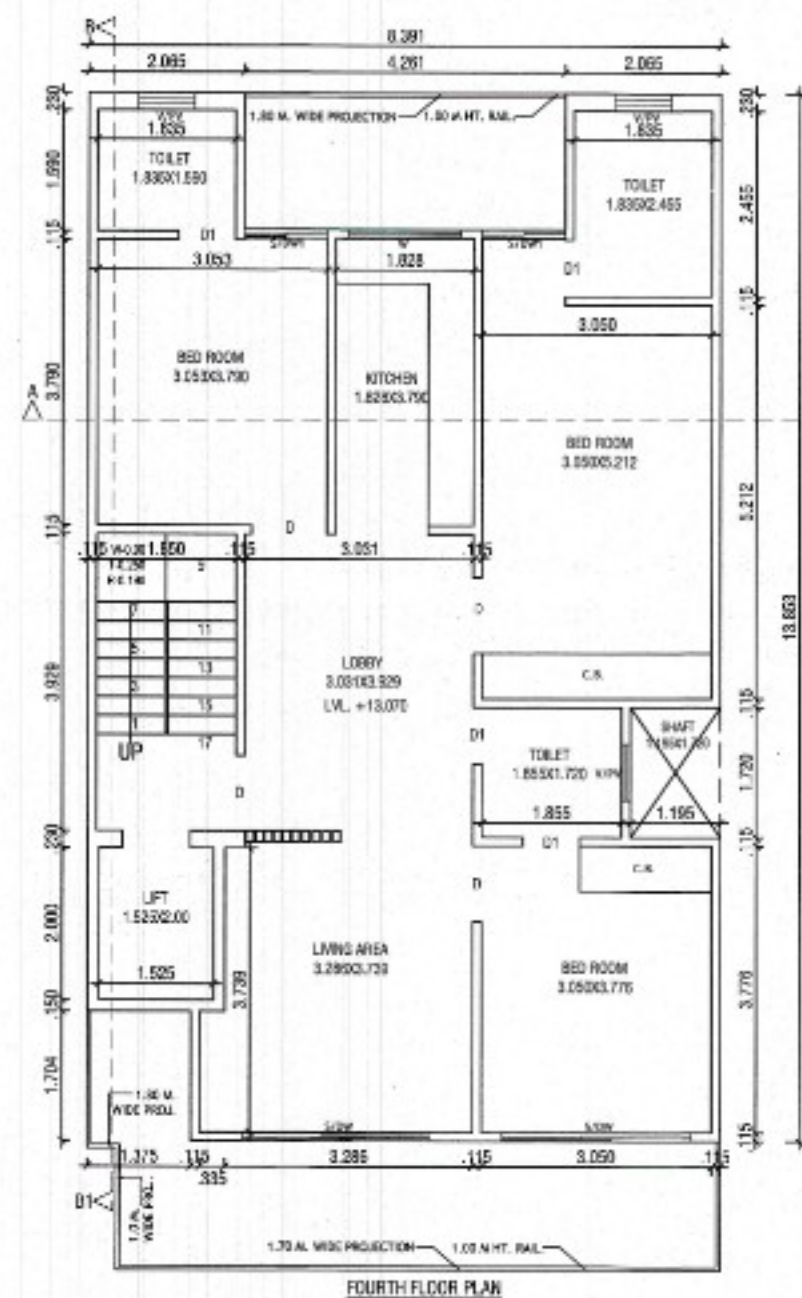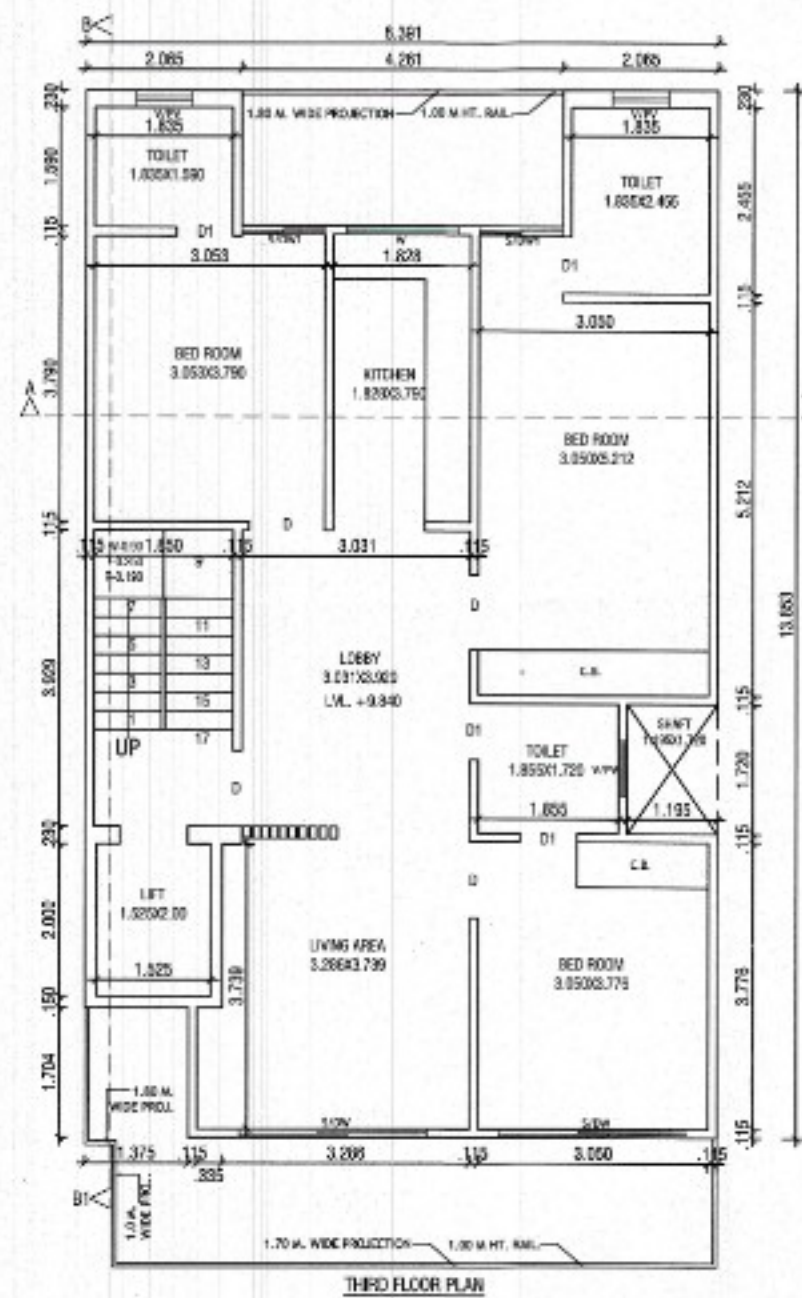





PROJECT:-
PROPOSED BUILDING PLAN FOR THE
RESI. HOUSE AT PLOT NO. 16, TYPE-B, EKAAKSHARA
BUILDERS LLP, SEC-5, SOHNA,
OWNER :- AUTHORIZED SIGNATORY MR. RAVI KASHYAP

SCALE - 1:50

OWNER SIGN.

ARCHITECT SIGN.

AR. VINEMRA GOYAL
CA/2019-114662
Off. No. 313, APD Tower, Sec.-54,
Gurgaon, Haryana

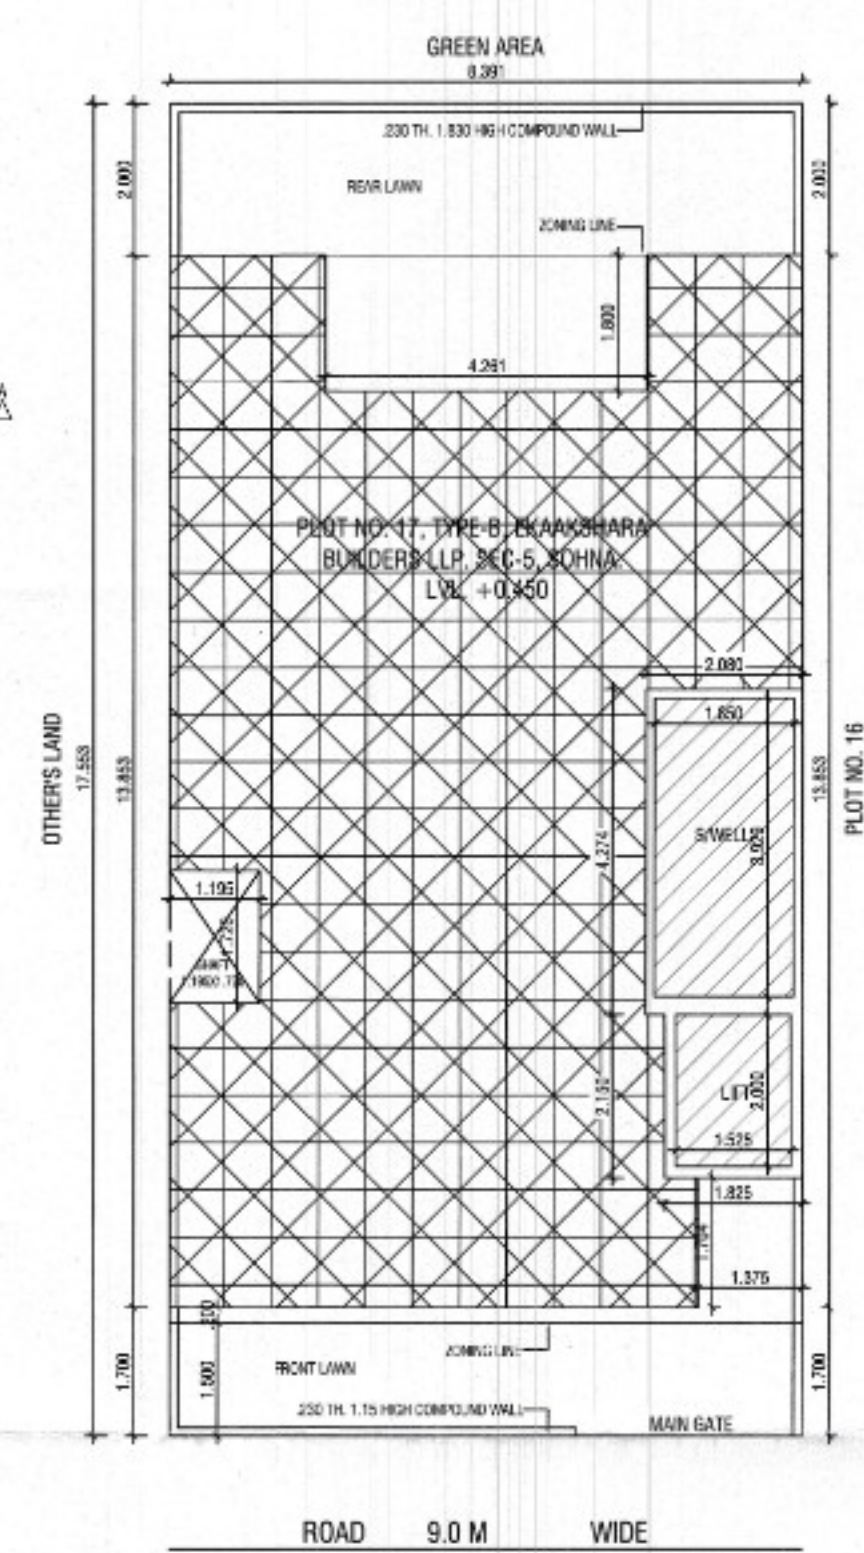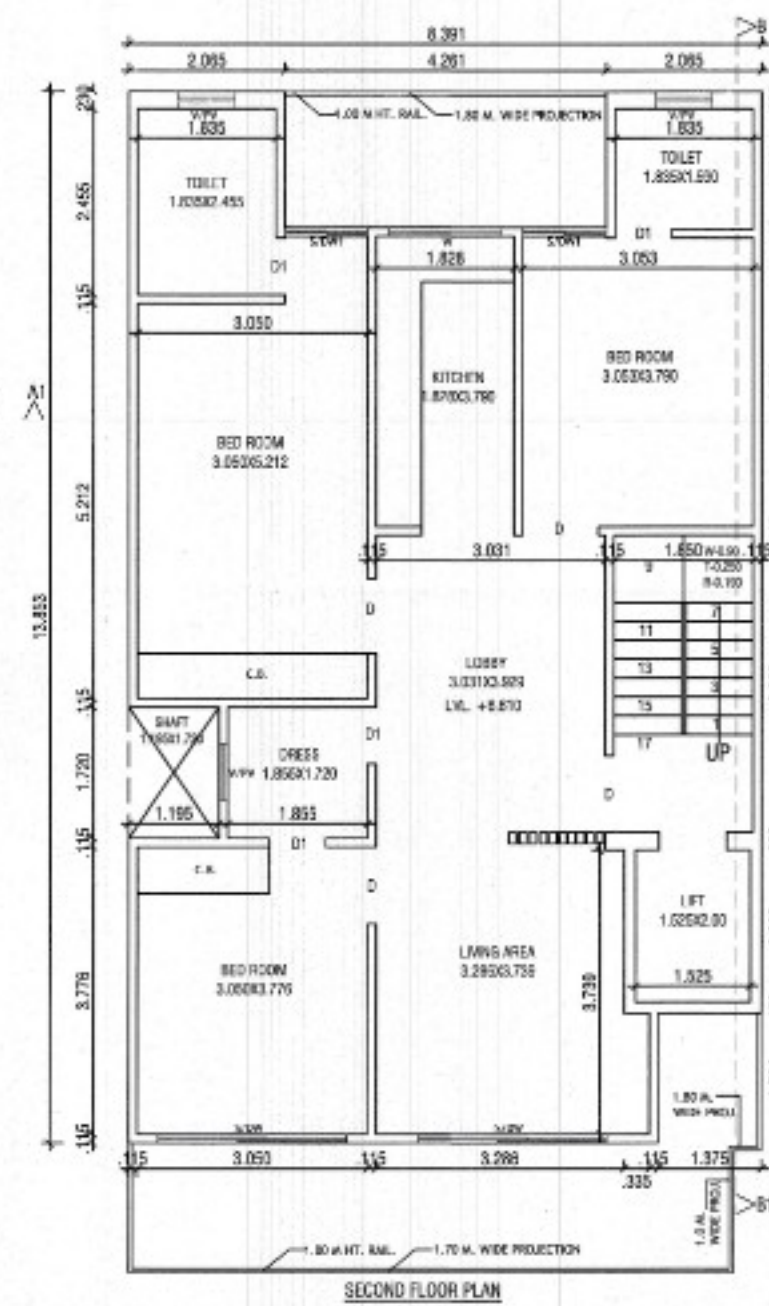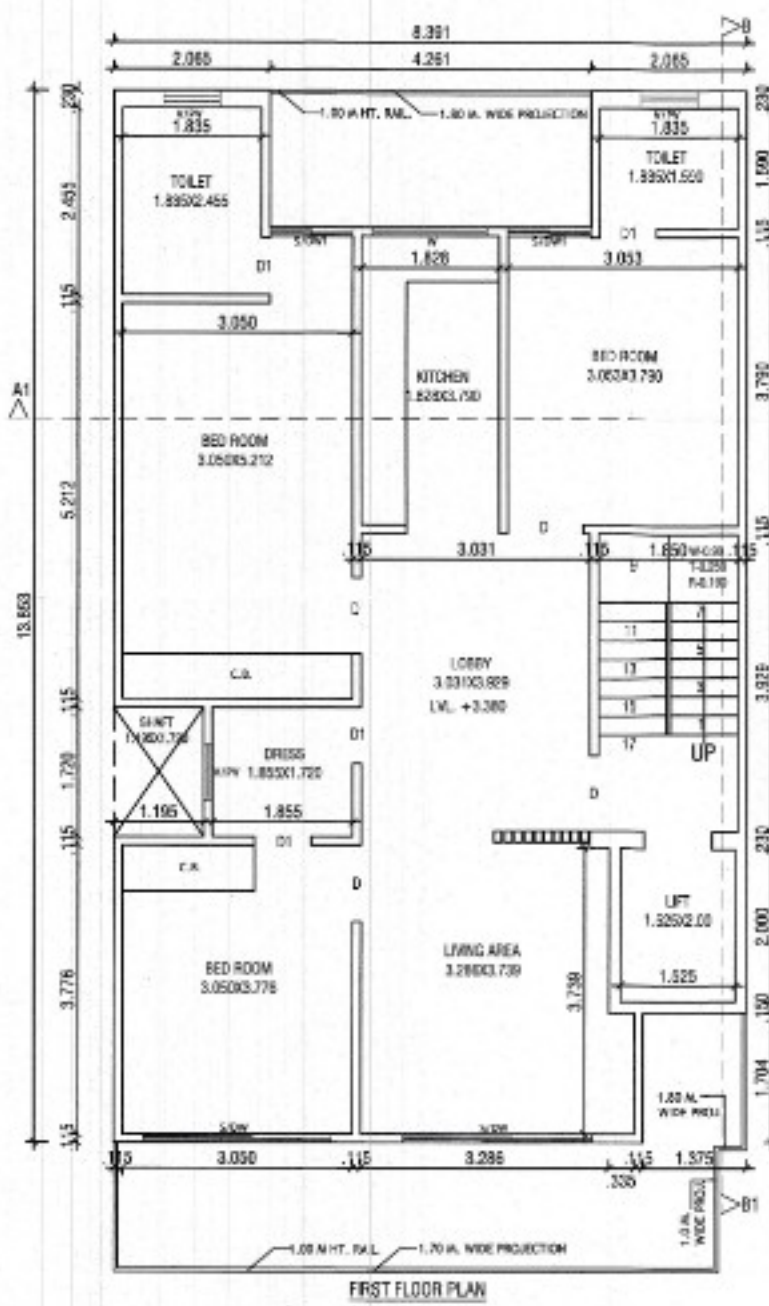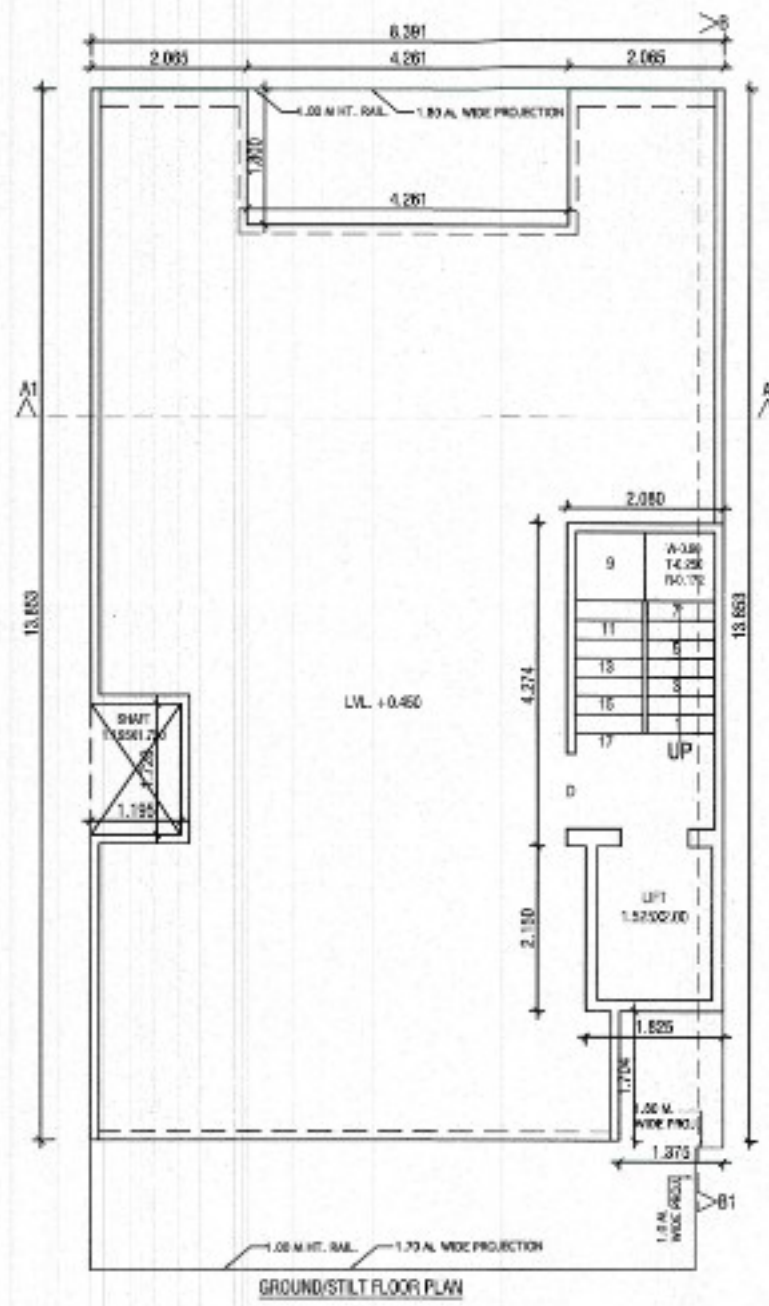

- DETAIL OF AREA**
- TOTAL PLOT AREA = $8.391 \times 17.553 = 147.287 \text{ SQM}$
 - PERM. COVD. AREA ON G.F. = $75\% = 110.465 \text{ SQM}$
 - PROP. COVD AREA ON G.F. = $8.391 \times 13.853 - (4.281 \times 1.800 + 1.195 \times 1.720 + 1.375 \times 1.704) = 116.240 - (7.669 + 2.055 + 2.343) = 116.240 - 12.067 = 104.173 \text{ SQM} - (A)$
 - PROP. COVD. AREA ON G.F. FOR F.A.R. = $2.080 \times 4.274 + 1.825 \times 2.150 = 8.889 + 3.923 = 12.812 \text{ SQM} - (B)$
 - PROP. COVD. AREA OF STILT = $(A - B) = 104.173 - 12.812 = 91.361 \text{ SQM}$
 - PROP. COVD. AREA ON F.F. = $G.F. - (1.850 \times 3.929 + 1.525 \times 2.00) = 104.173 - (7.268 + 3.050) = 104.173 - 10.318 = 93.855 \text{ SQM}$
 - PROP. COVD. AREA ON S.F. = SAME AS F.F. = 93.855 SQM
 - PROP. COVD. AREA ON T.F. = SAME AS S.F. = 93.855 SQM
 - PROP. COVD. AREA ON F.F. = SAME AS S.F. = 93.855 SQM
 - TOTAL PROP. COVD. AREA FOR F.A.R. = $12.812 + 93.855 + 93.855 + 93.855 = 388.232 \text{ SQM}$
 - TOTAL COVD. AREA OF MUMTY/MACH. RM. = $2.080 \times 4.274 + 1.825 \times 2.150 = 8.889 + 3.923 = 12.812 \text{ SQM}$
 - PROP. COVD. AREA STAIR WELL = $1.850 \times 3.929 = 7.268 \text{ SQM}$
 - PROP. COVD. AREA LIFT WELL = $1.525 \times 2.00 = 3.050 \text{ SQM}$
 - TOTAL PROP. COVD. INCLU. STILT + MUMTY + S. WELL = $388.232 + 91.361 + 12.812 + 29.072 + 12.200 = 533.677 \text{ SQM}$
 - PERM. NEW F.A.R. = $764\% = 388.837 \text{ SQM}$
 - PERM. OLD F.A.R. = $200\% = 294.574 \text{ SQM}$

DETAIL OF JOINERY:-

SCM 2.50x2.40	D1-4.75x2.40
SCM 1.10x2.40	M1-1.50x1.50
D1-1.00x2.40	CP24x1.75x1.50



PROJECT:-
PROPOSED BUILDING PLAN FOR THE
RESI. HOUSE AT PLOT NO. 17, TYPE-B, DKAASHARA
BUILDERS LLP, SEC-5, SOHNA





OWNER :- AUTHORIZED SIGNATORY MR. RAVI KASHYAP

SCALE - 1:50

OWNER SIGN. **ARCHITECT SIGN.**

AR. VINEMRA GOYAL
CA/2019-154862
Off. No. 313, AND Tower, Sec-14, Gurgaon, Haryana

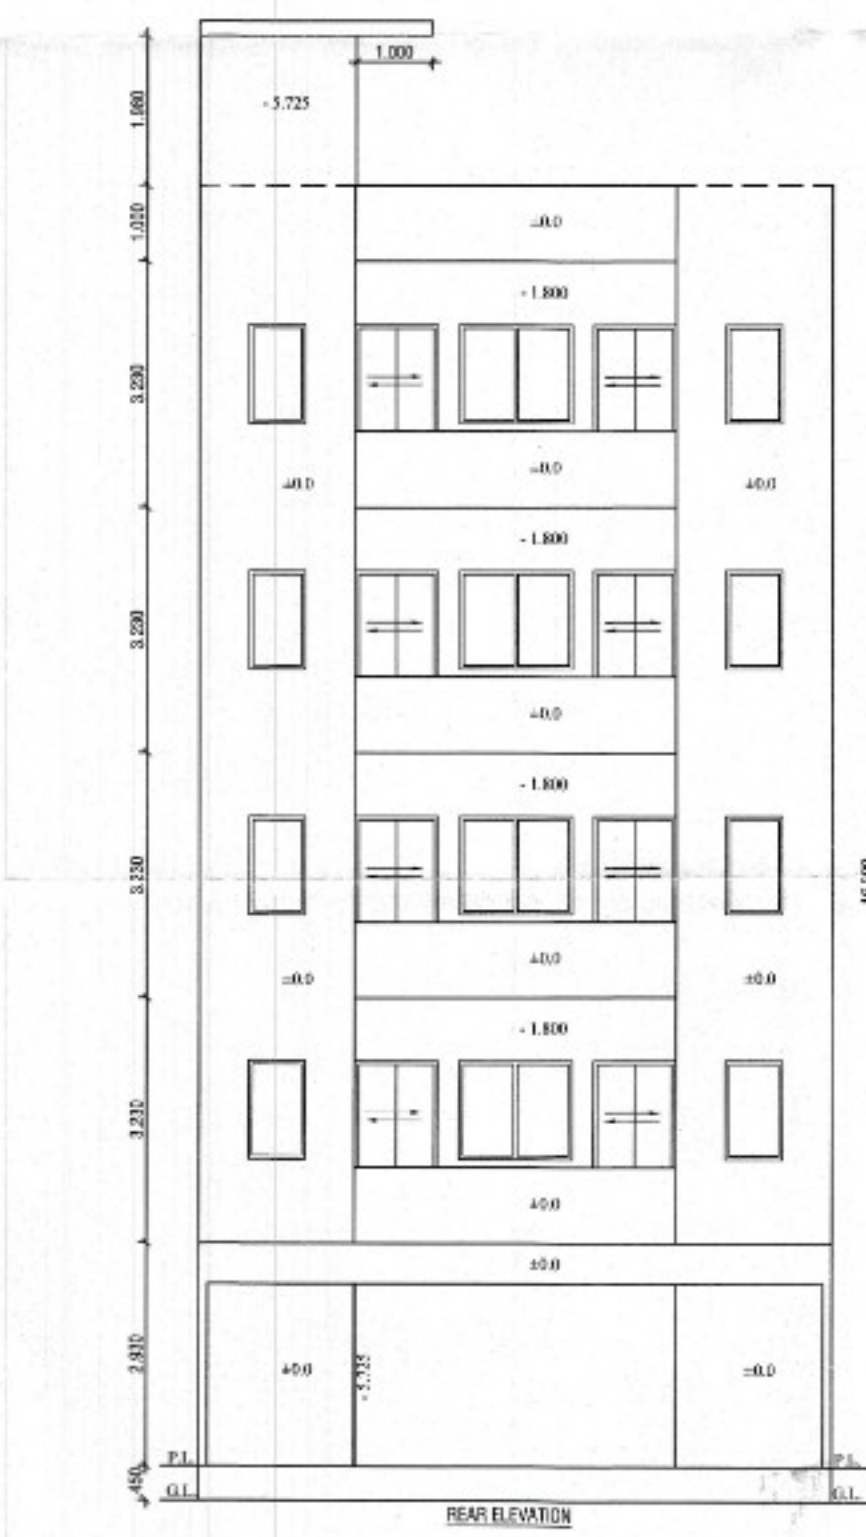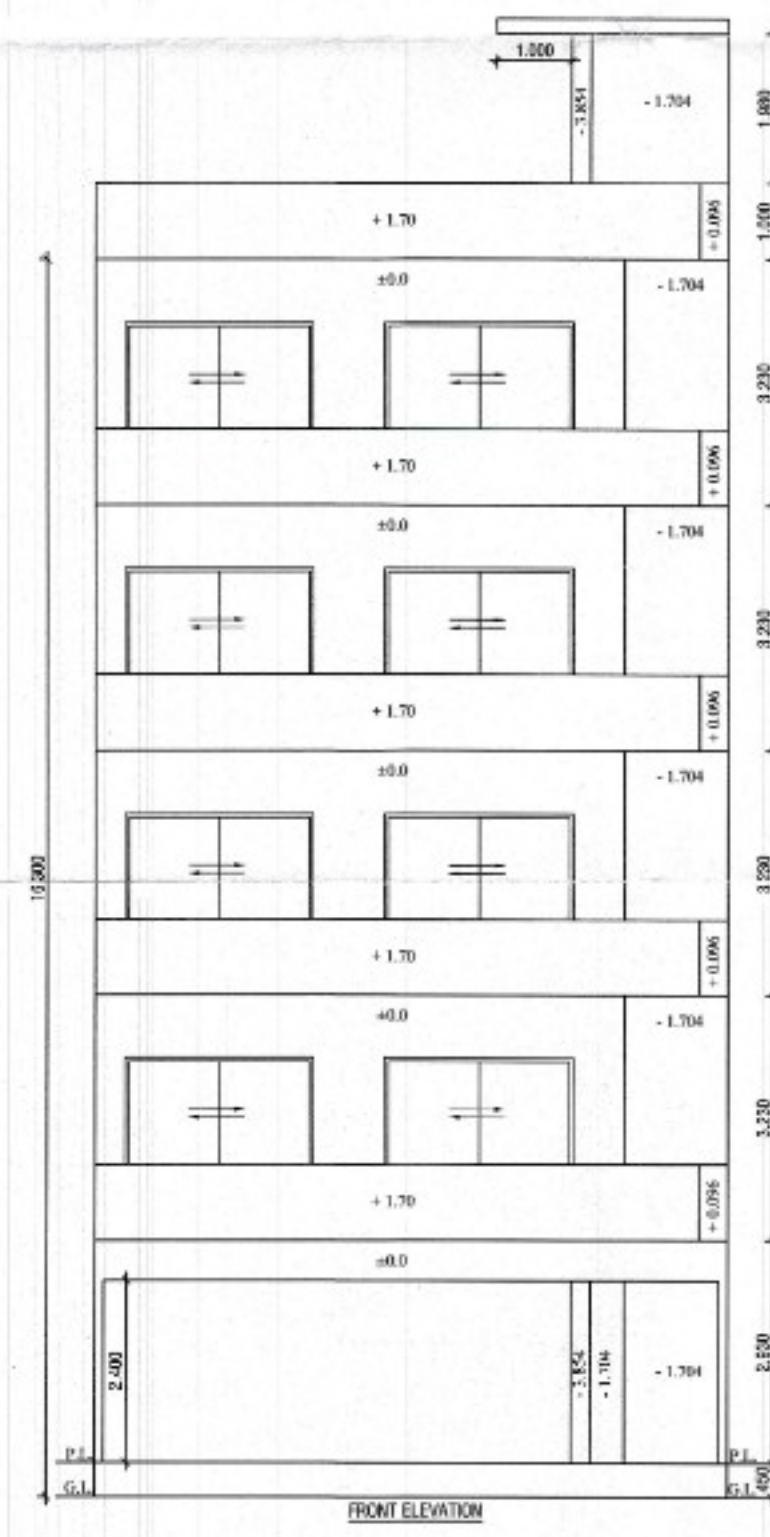

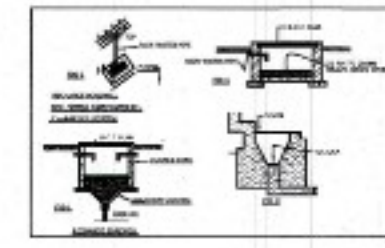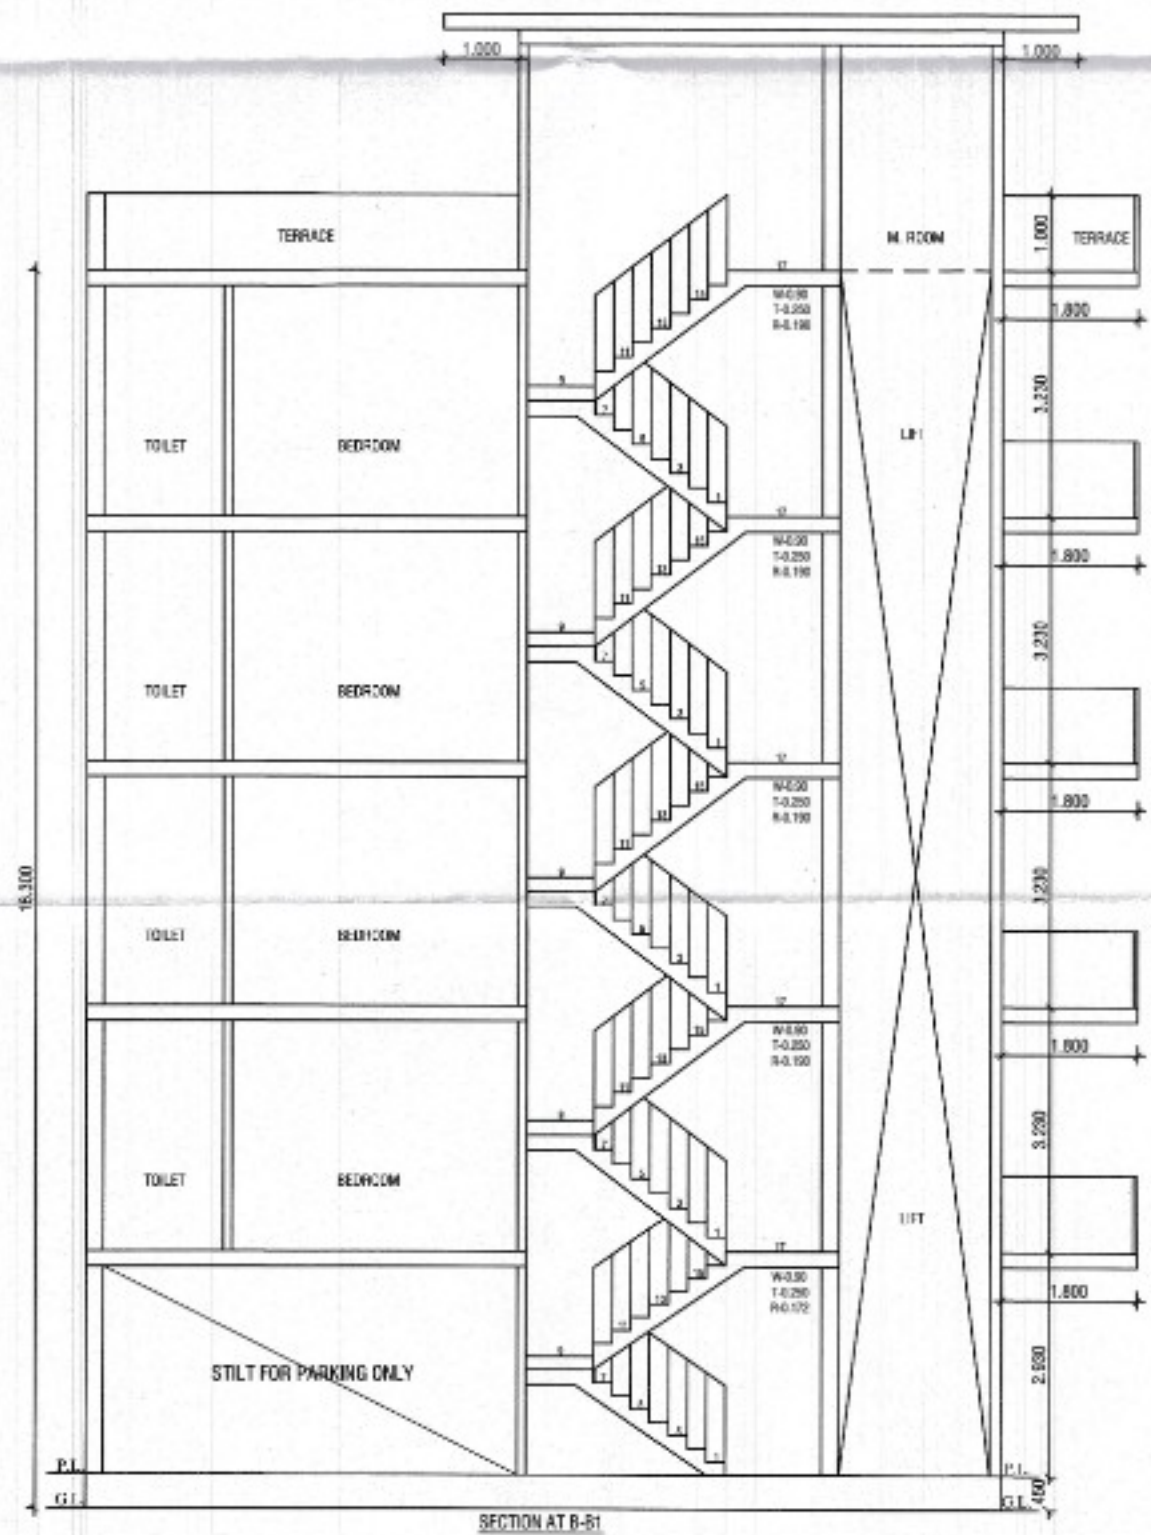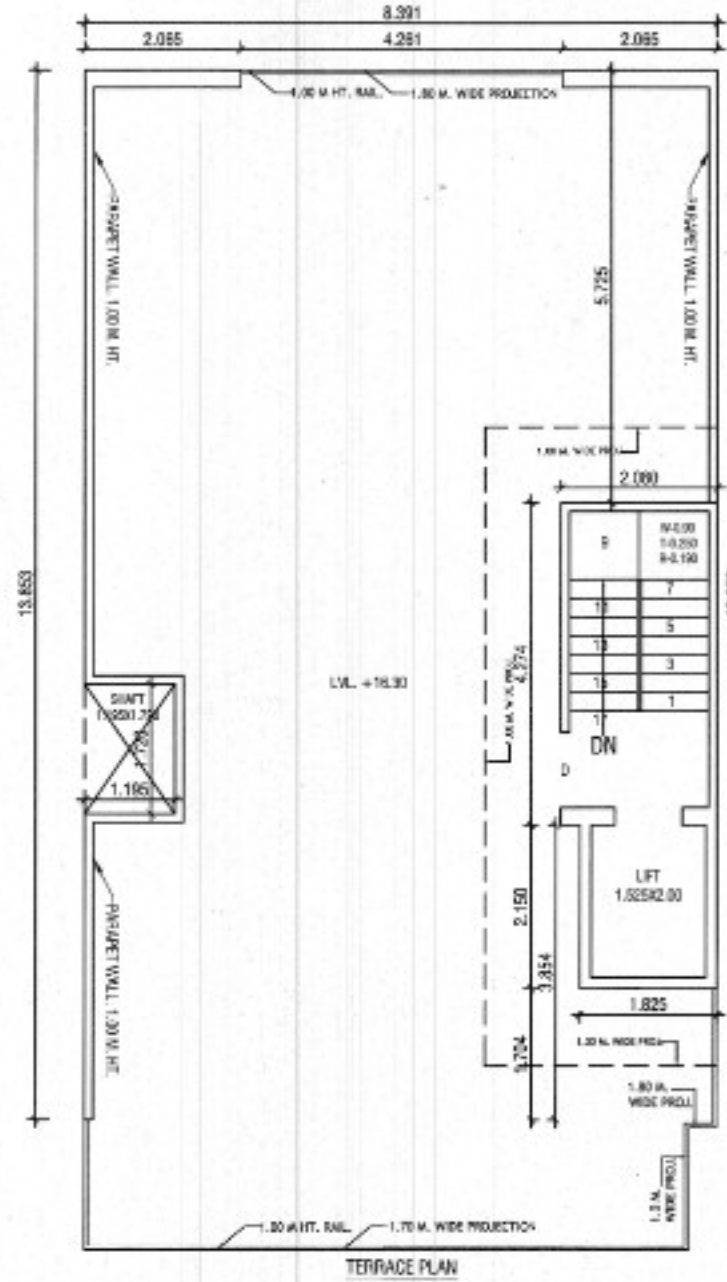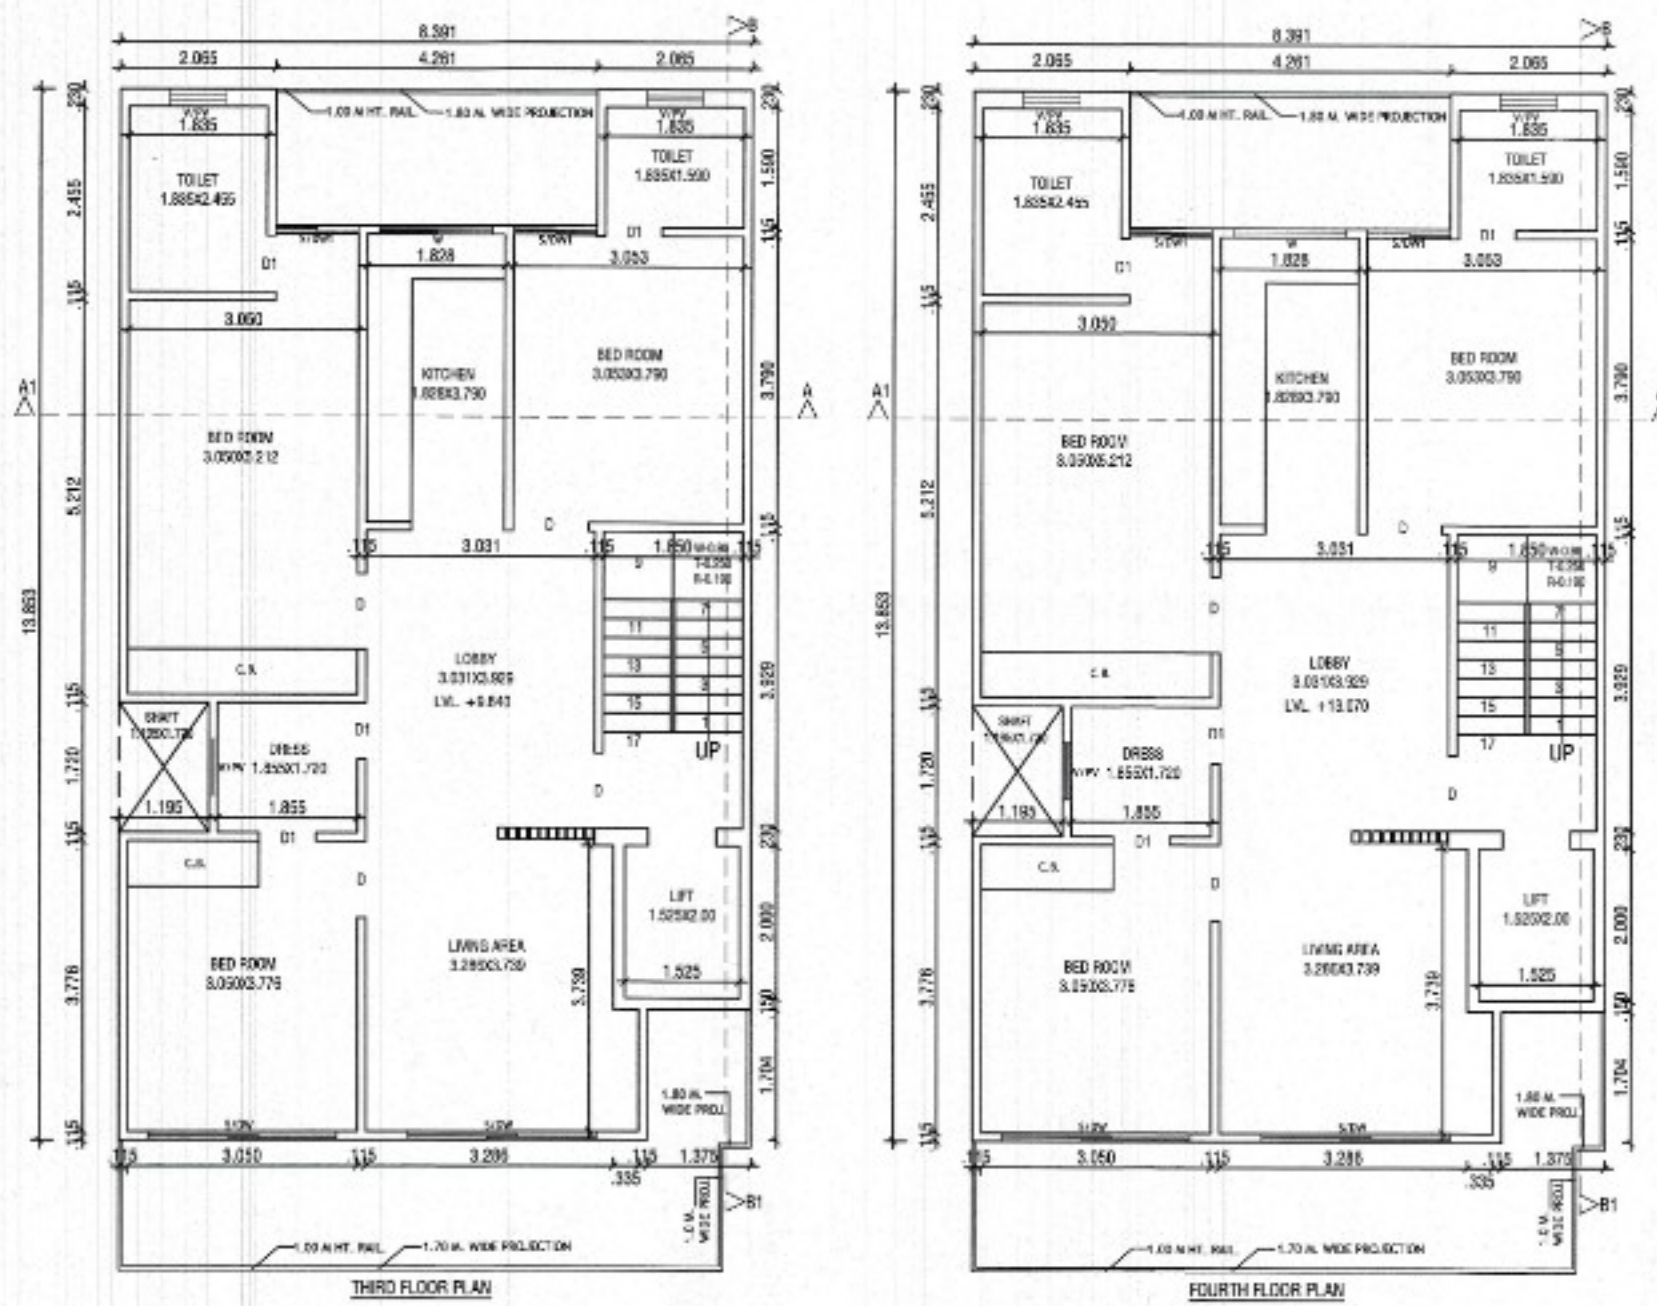

NOTE - 1. DATE & BOUNDARY WALL AS STD. DESIG.
 2. ALL DIMENSIONS ARE IN MM.
 3. THE RESPONSIBILITY OF STRUCTURE DESIGN, THE STRUCTURE STABILITY AND THE STRUCTURE SAFETY ASSUMES THE BATHHOUSE OF THE BUILDING BLOCK SHALL BE SOLELY OF THE ENGINEER/OWNER.

PROJECT:- PROPOSED BUILDING PLAN FOR THE RESI. HOUSE AT PLOT NO. 17, TYPE-B, EKAASHA BUILDERS LLP, SEC-5, SOHNA. OWNER :- AUTHORIZED SIGNATORY MRL. RAVI KASHYAP	
SCALE - 1:50	
OWNER SIGN.	ARCHITECT SIGN. AR. VINEMRA GOYAL CA/2019-114662 Off. No. 313, AKD Tower, Sec-14, Gurgaon, Haryana