

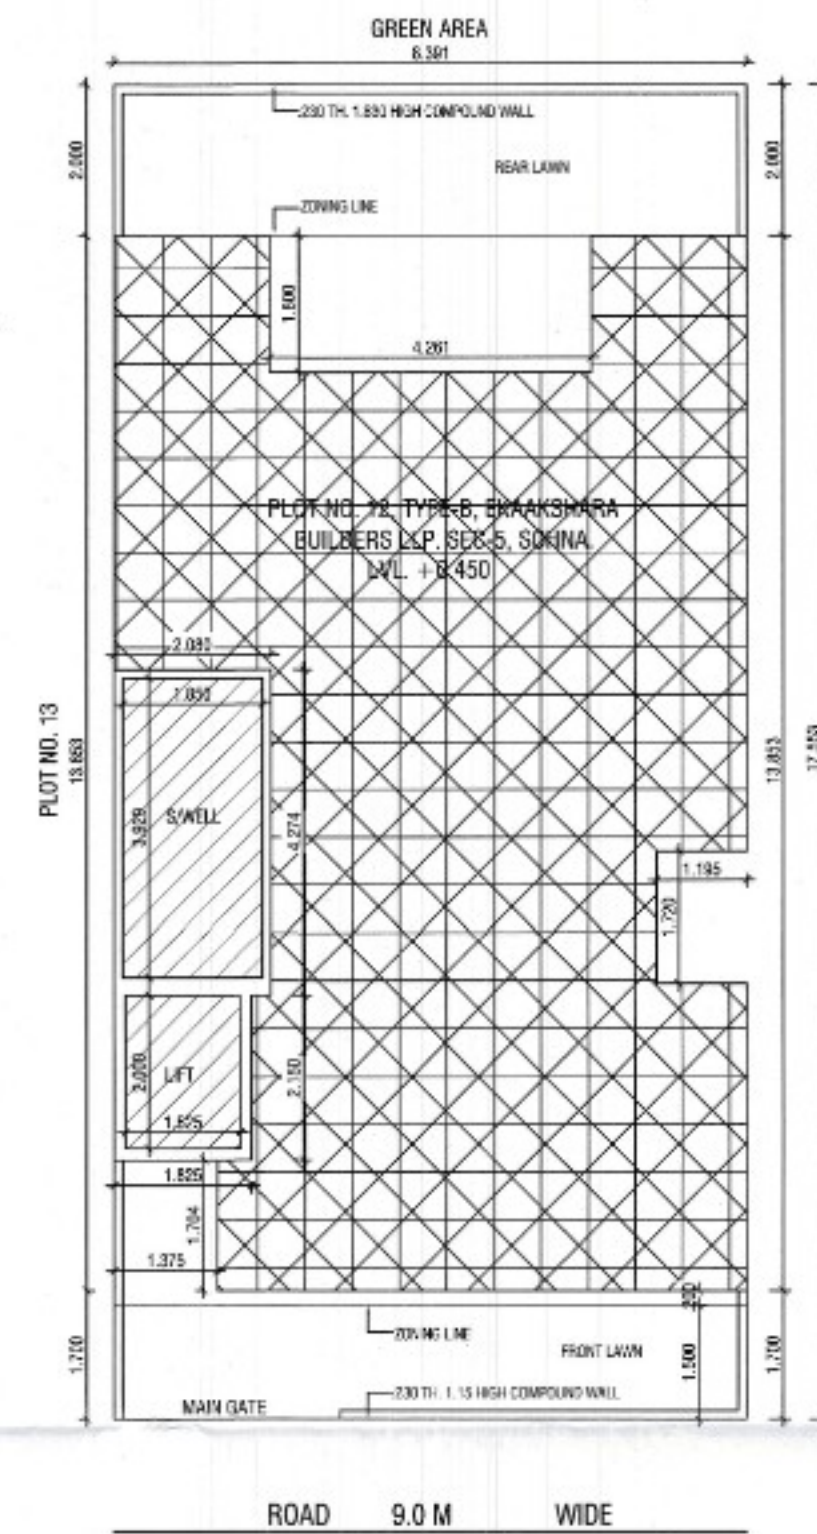
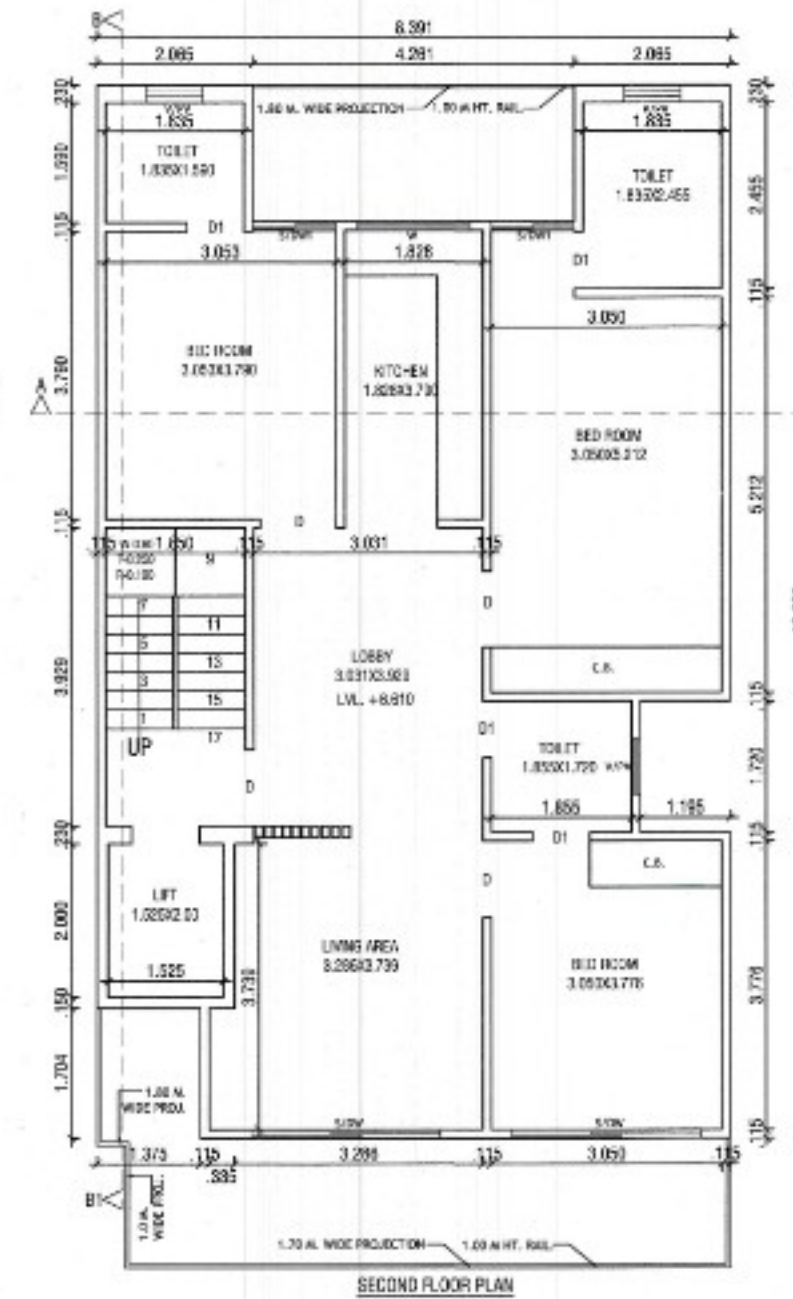
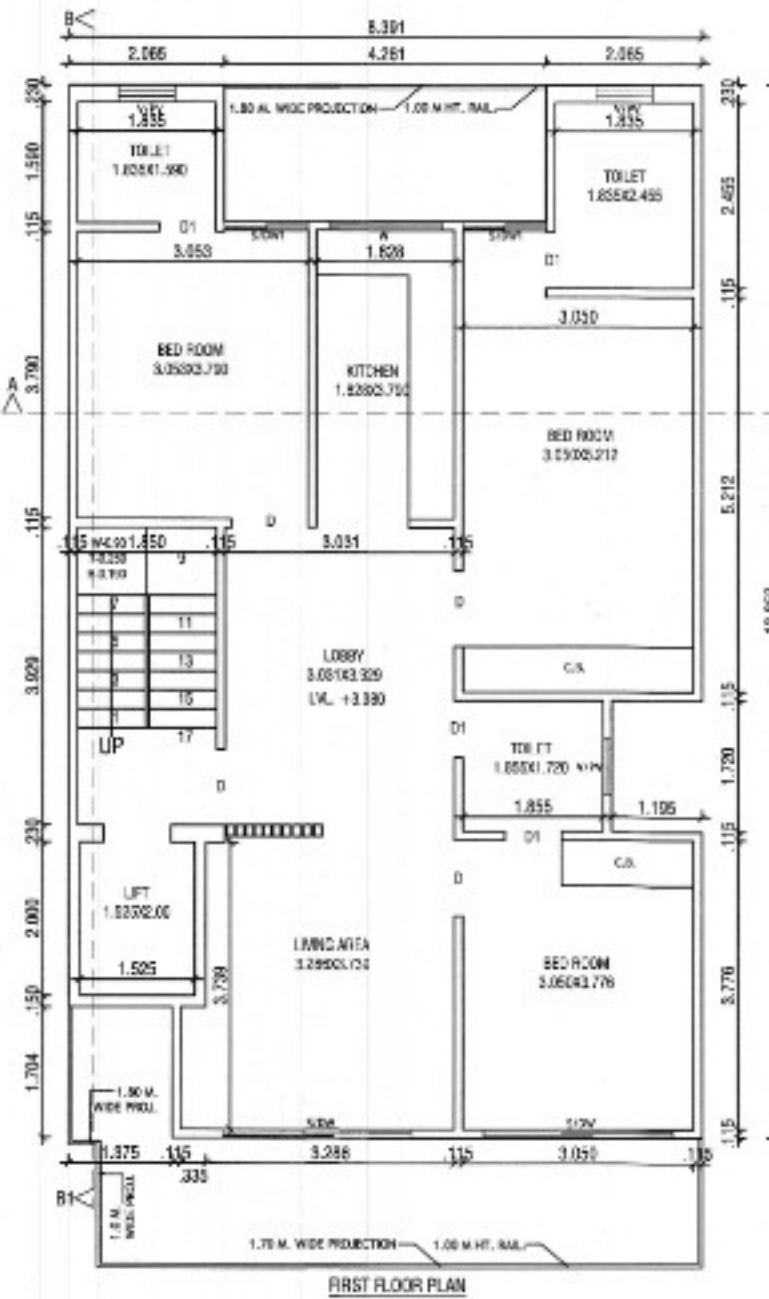
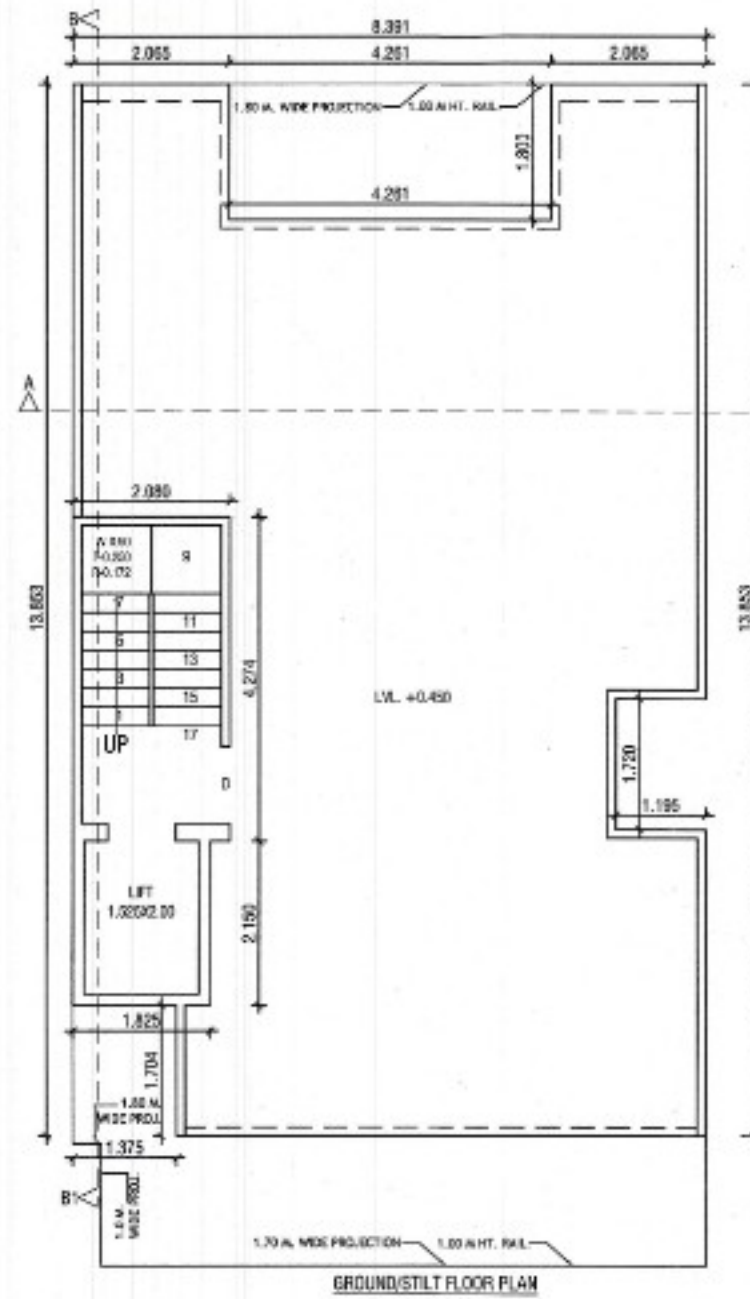








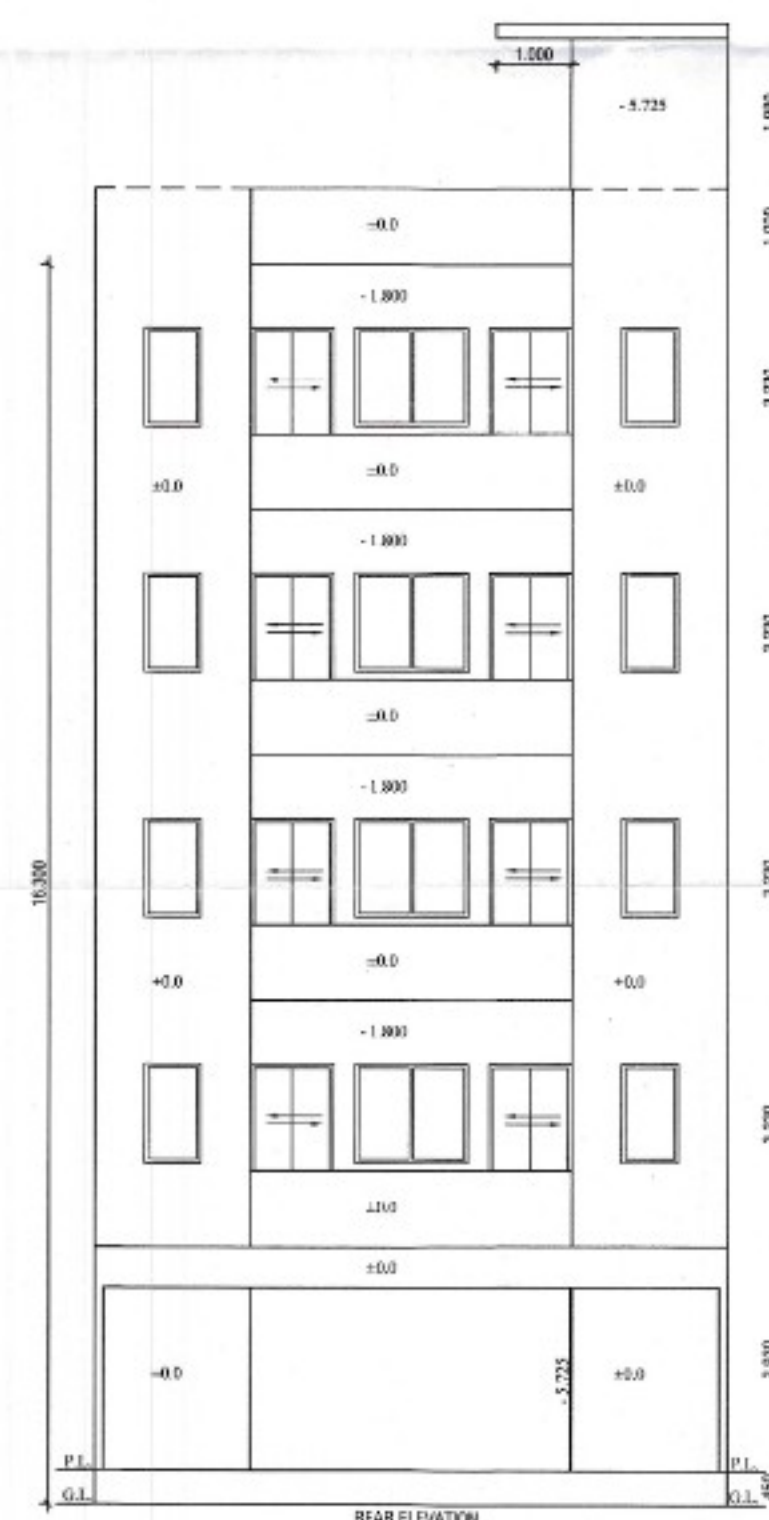


- DETAIL OF AREA**
1. TOTAL PLOT AREA
= 8.391x17.553 = 147.287 SQM.
 2. PERM. COVD. AREA ON G.F.
= 75 % = 110.465 SQM.
 3. PROP. COVD. AREA ON G.F.
= 8.391x13.853 - (4.261x1.800 + 1.195x1.720 + 1.375x1.704)
= 116.240 - (7.669 + 2.055 + 2.343)
= 116.240 - 12.067
= 104.173 SQM. - (A)
 4. PROP. COVD. AREA ON G.F. FOR F.A.R.
= 2.080x4.274 + 1.825x2.150
= 8.889 + 3.923 = 12.812 SQM. - (B)
 5. PROP. COVD. AREA OF STILT = (A - B)
= 104.173 - 12.812 = 91.361 SQM.
 6. PROP. COVD. AREA ON F.F.
= G.F. - (1.850x3.929 + 1.525x2.00)
= 104.173 - (7.268 + 3.050)
= 104.173 - 10.318 = 93.855 SQM.
 7. PROP. COVD. AREA ON S.F.
= SAME AS F.F. = 93.855 SQM.
 8. PROP. COVD. AREA ON T.F.
= SAME AS S.F. = 93.855 SQM.
 9. PROP. COVD. AREA ON F.F.
= SAME AS S.F. = 93.855 SQM.
 10. TOTAL PROP. COVD. AREA FOR F.A.R.
= 12.812 + 93.855 + 93.855 + 93.855
= 388.232 SQM.
 11. TOTAL COVD. AREA OF MUMTY/MACH. RM.
= 2.080x4.274 + 1.825x2.150
= 8.889 + 3.923 = 12.812 SQM.
 12. PROP. COVD. AREA STAIR WELL
= 1.850x3.929 = 7.268x4 = 29.072 SQM.
 13. PROP. COVD. AREA LIFT WELL
= 1.525x2.00 = 3.050x4 = 12.200 SQM.
 13. TOTAL PROP. COVD. INCLU. STILT+MUMTY
+ S. WELL = 388.232 + 91.361 + 12.812 + 29.072
+ 12.200 = 533.677 SQM.
 14. PERM. NEW F.A.R. = 264% = 388.837 SQM
 15. PERM. OLD F.A.R. = 200% = 294.574 SQM

DETAIL OF JOINERY:	
SCHEMATIC 2.00	D1.0.70x2.00
SCHEMATIC 1.00x2.00	W1.55x1.50
D1.0.30x2.00	W2.00x1.50
PROJECT:	
PROPOSED BUILDING PLAN FOR THE RES. HOUSE AT PLOT NO. 12, TYPE-B, EKAASHARA BUILDERS LLP, SEC-5, SOHNA	
OWNER :- AUTHORIZED SIGNATORY MR. RAVI KASHYAP	
SCALE - 1:50	
OWNER SIGN.	ARCHITECT SIGN.

AR. VINEMRA GOYAL
CA/2019-114662
Off. No. 313, AND Tower, Sec-14,
Gurgaon, Haryana

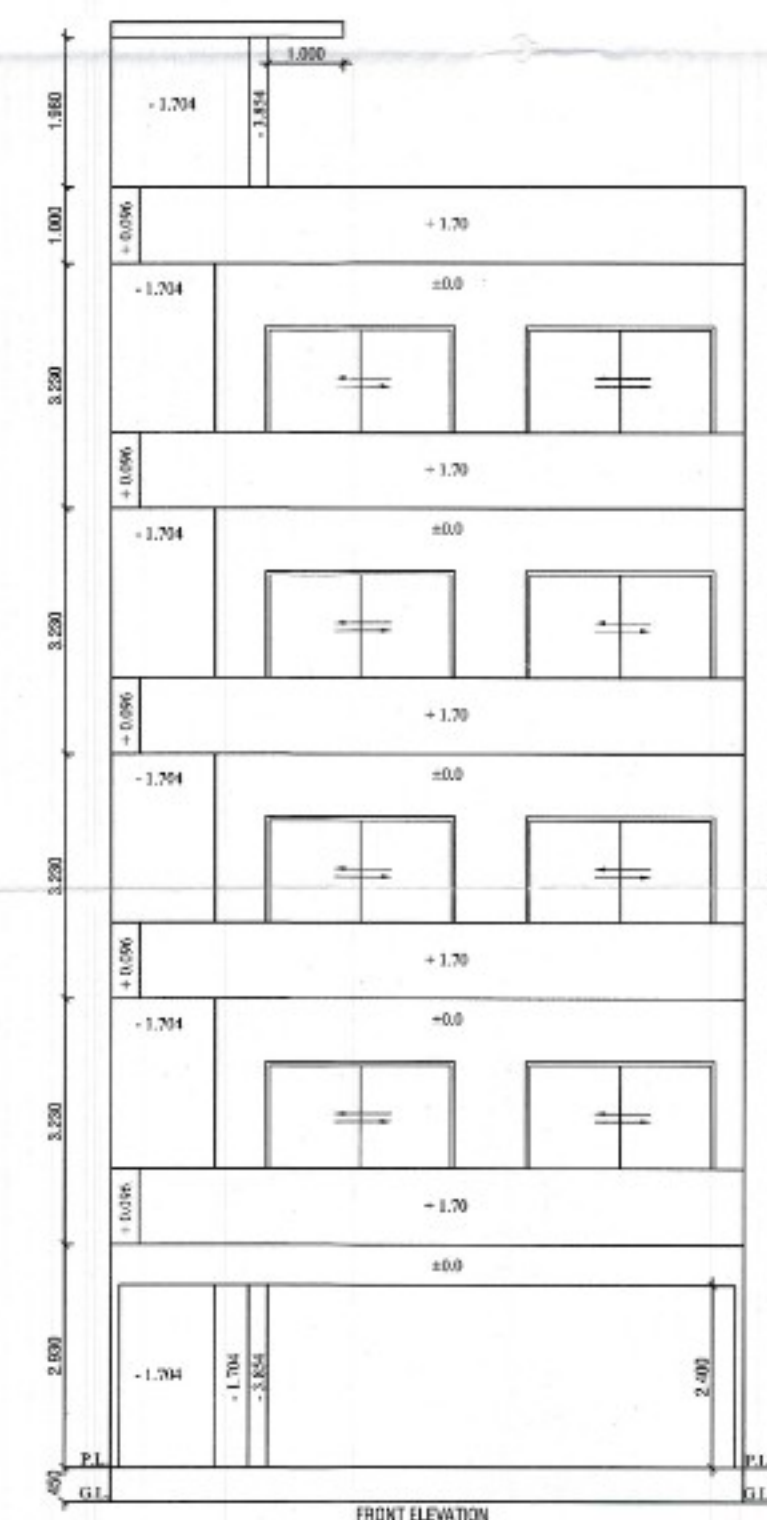

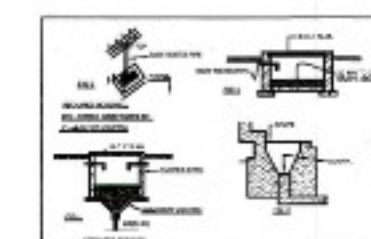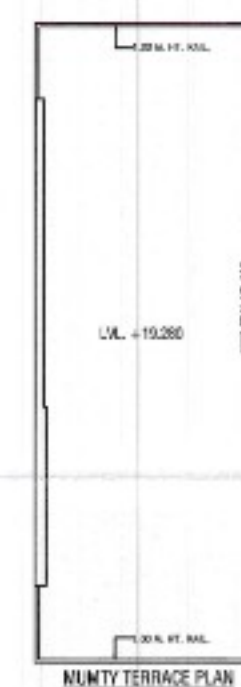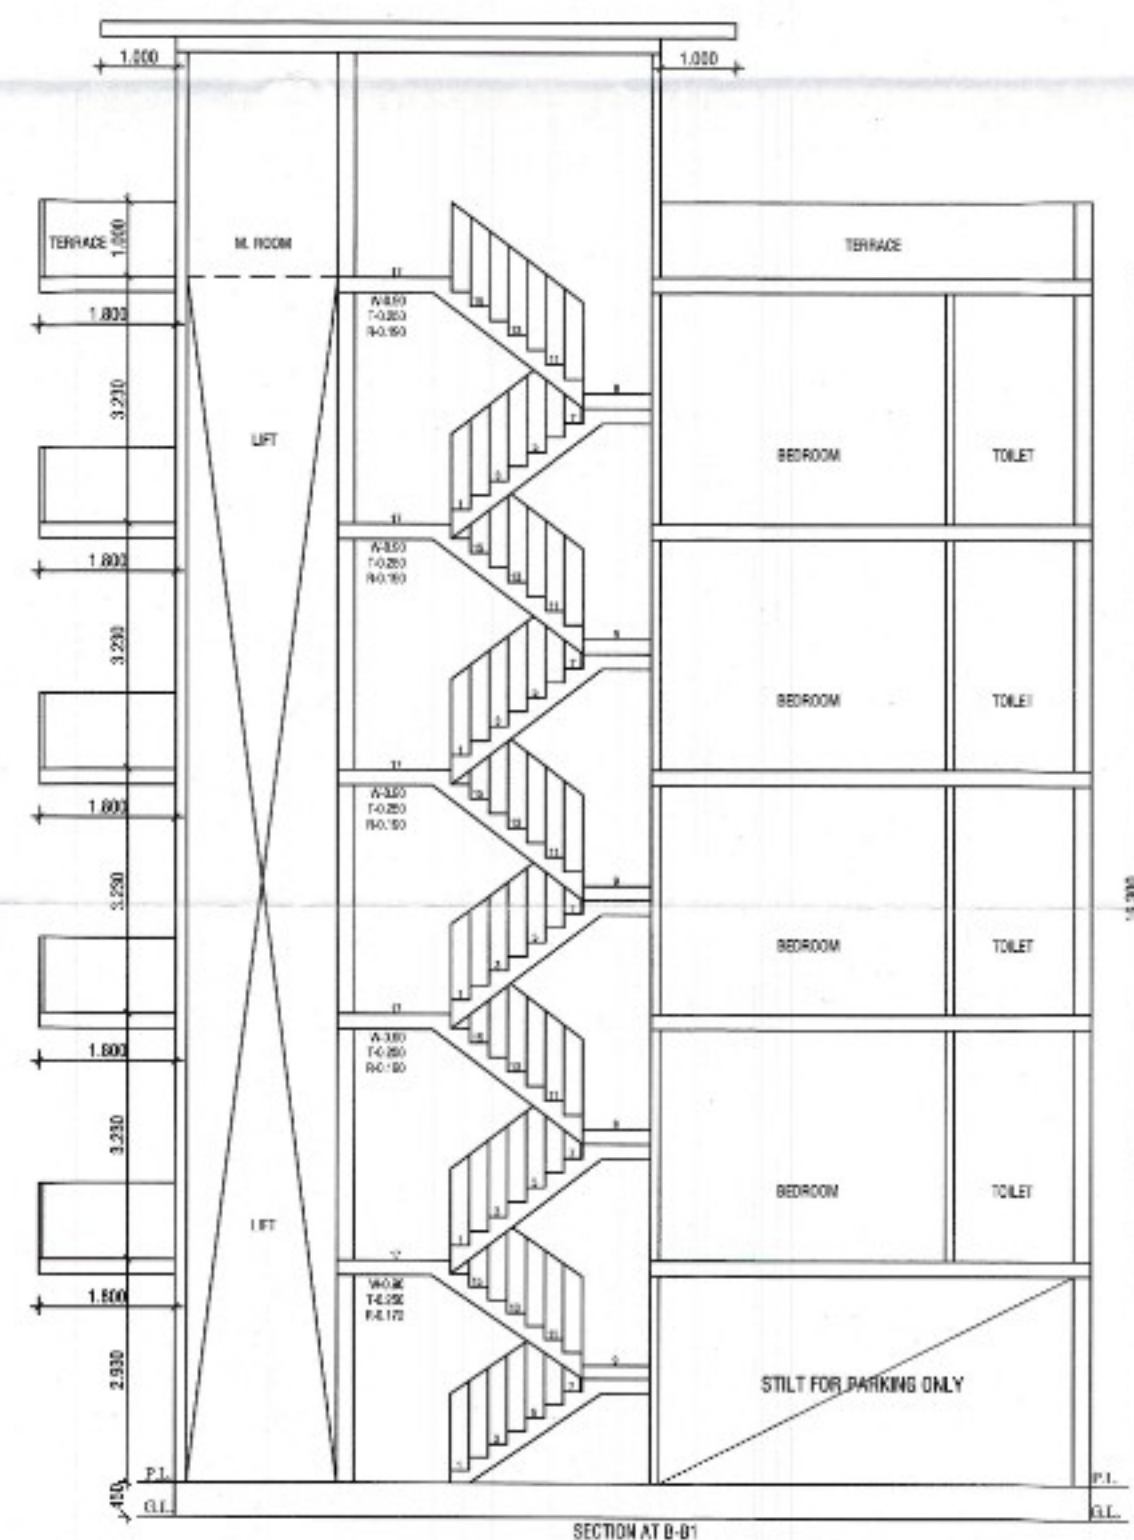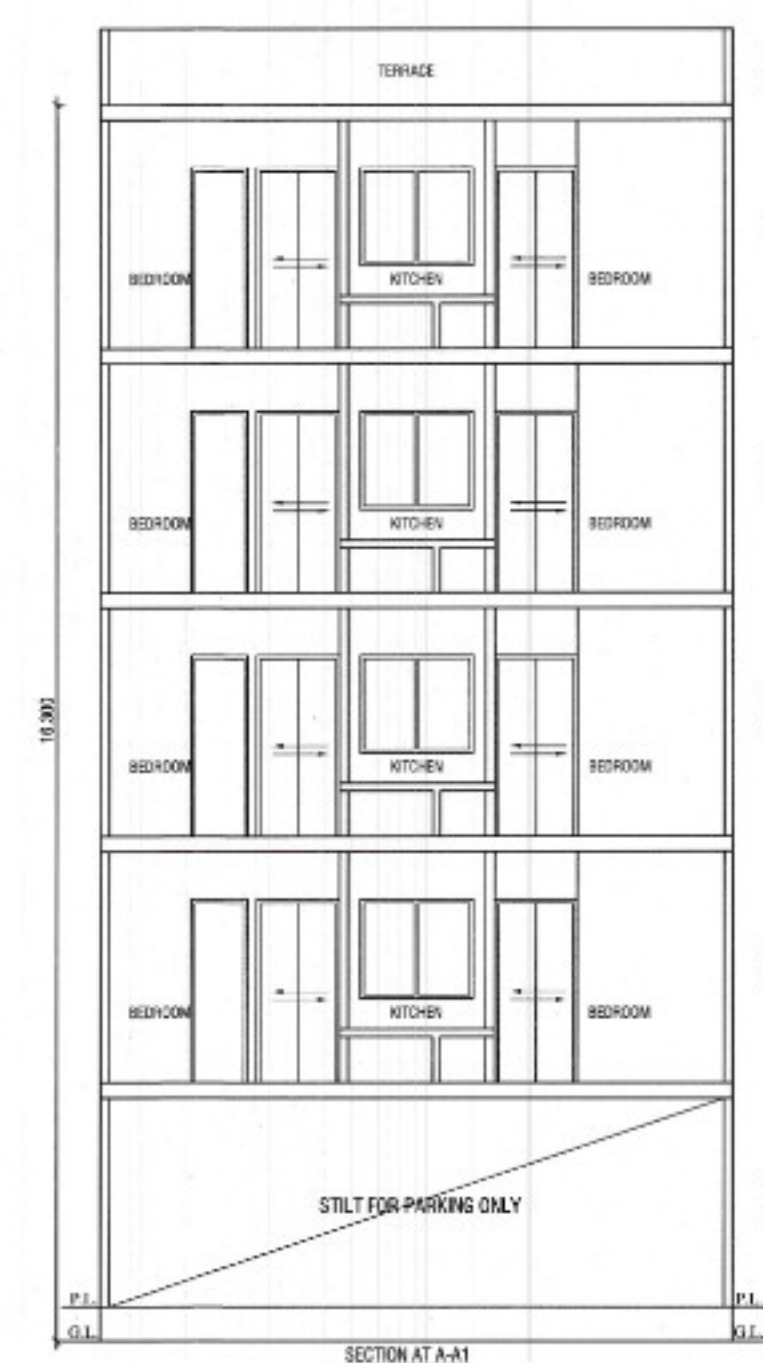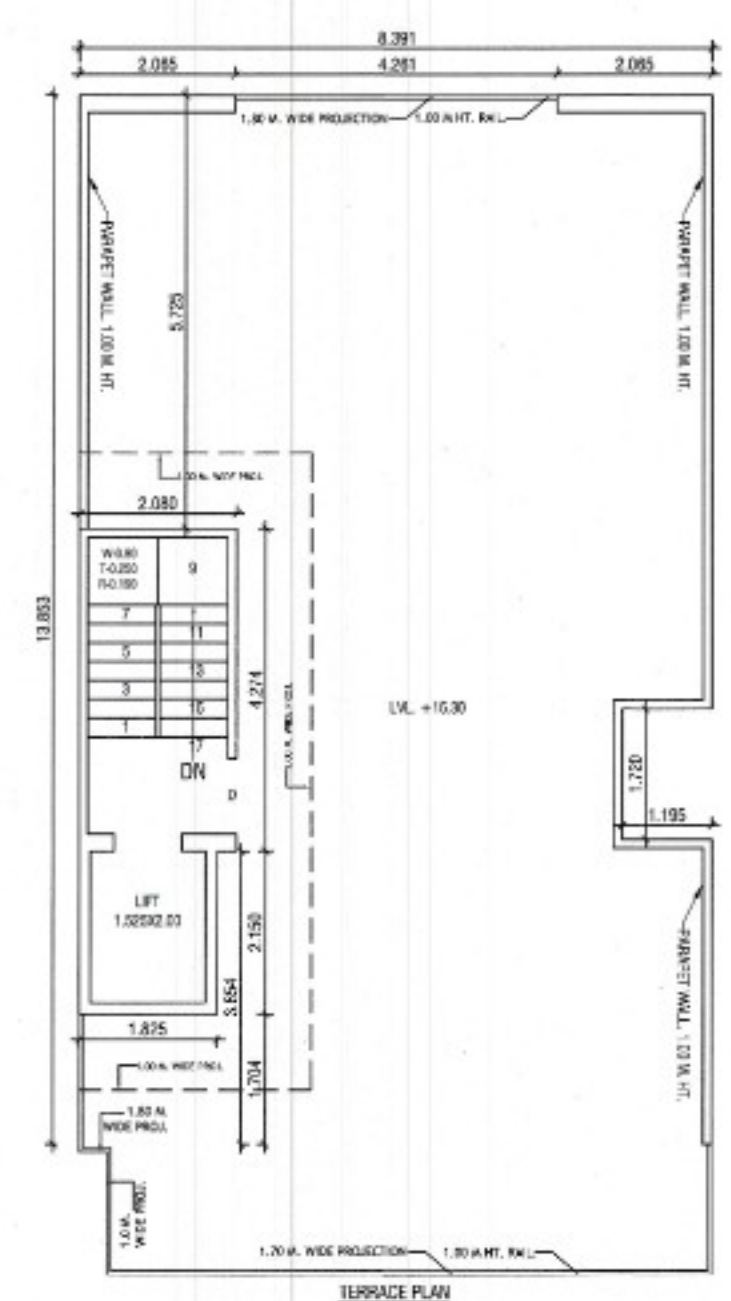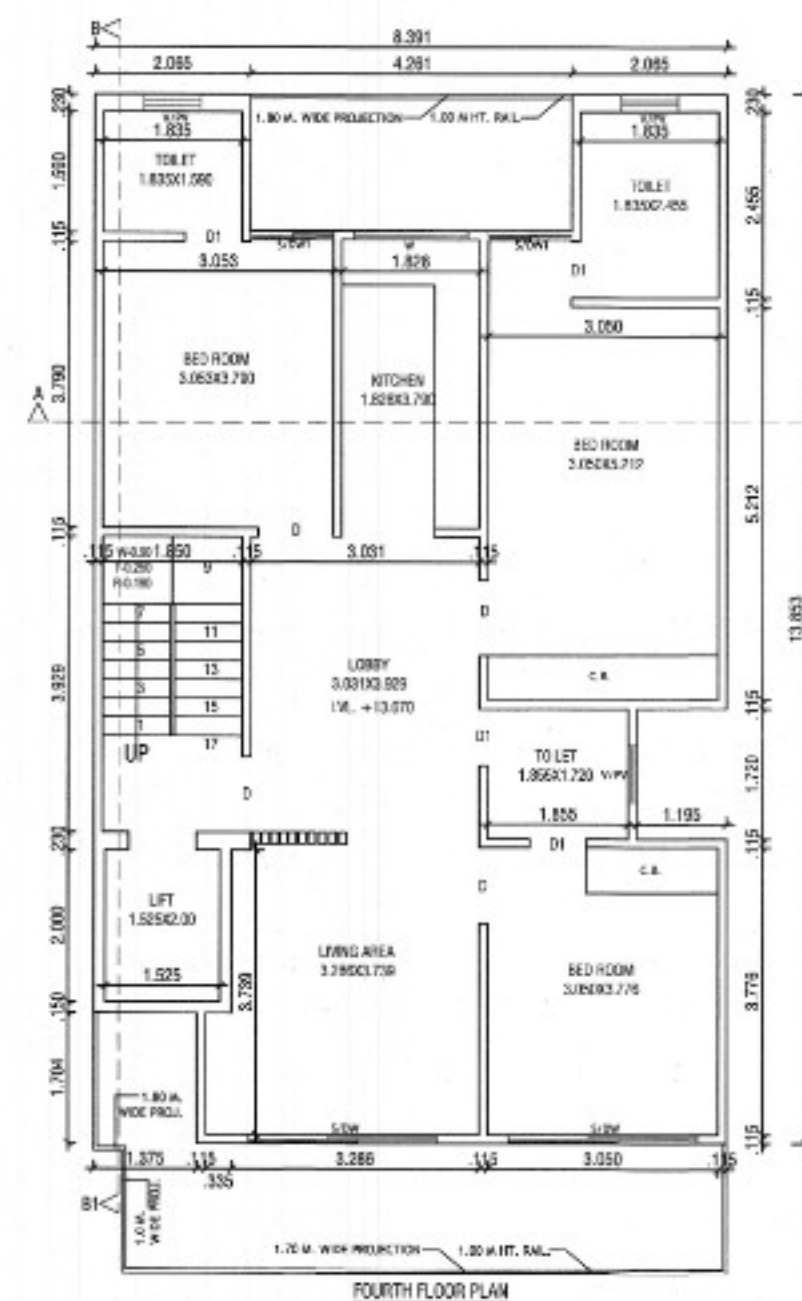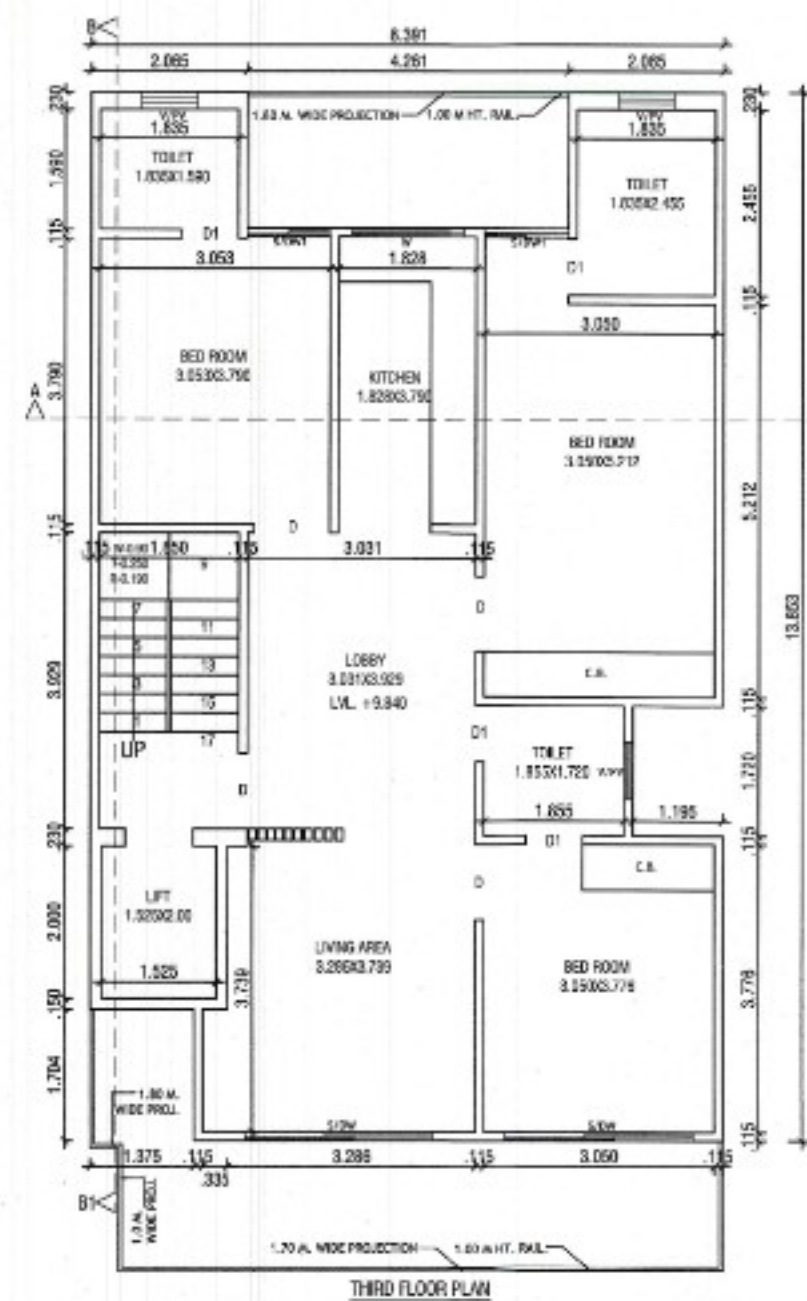

PROJECT:-
PROPOSED BUILDING PLAN FOR THE
RESI. HOUSE AT PLOT NO. 12, TYPE-S, EKAASHVARA
BUILDERS LLP, SEC-5, SOHNA.
OWNER :- AUTHORIZED SIGNATORY MR. RAM KASHYAP





SCALE - 1:50

OWNER SIGN _____

ARCHITECT SIGN.

AR. VINEMRA GOYAL
CA/2019-114662
Off. No. 313, AKD Tower, Sec.-14,
Gurgaon, Haryana



AR. VINEMRA GOYAL
Sanctioned Valid For Two Years
504/2020-21/2021-22/2022-23
C.O. No. 313, AND Tower, Sec-14, Gurgaon

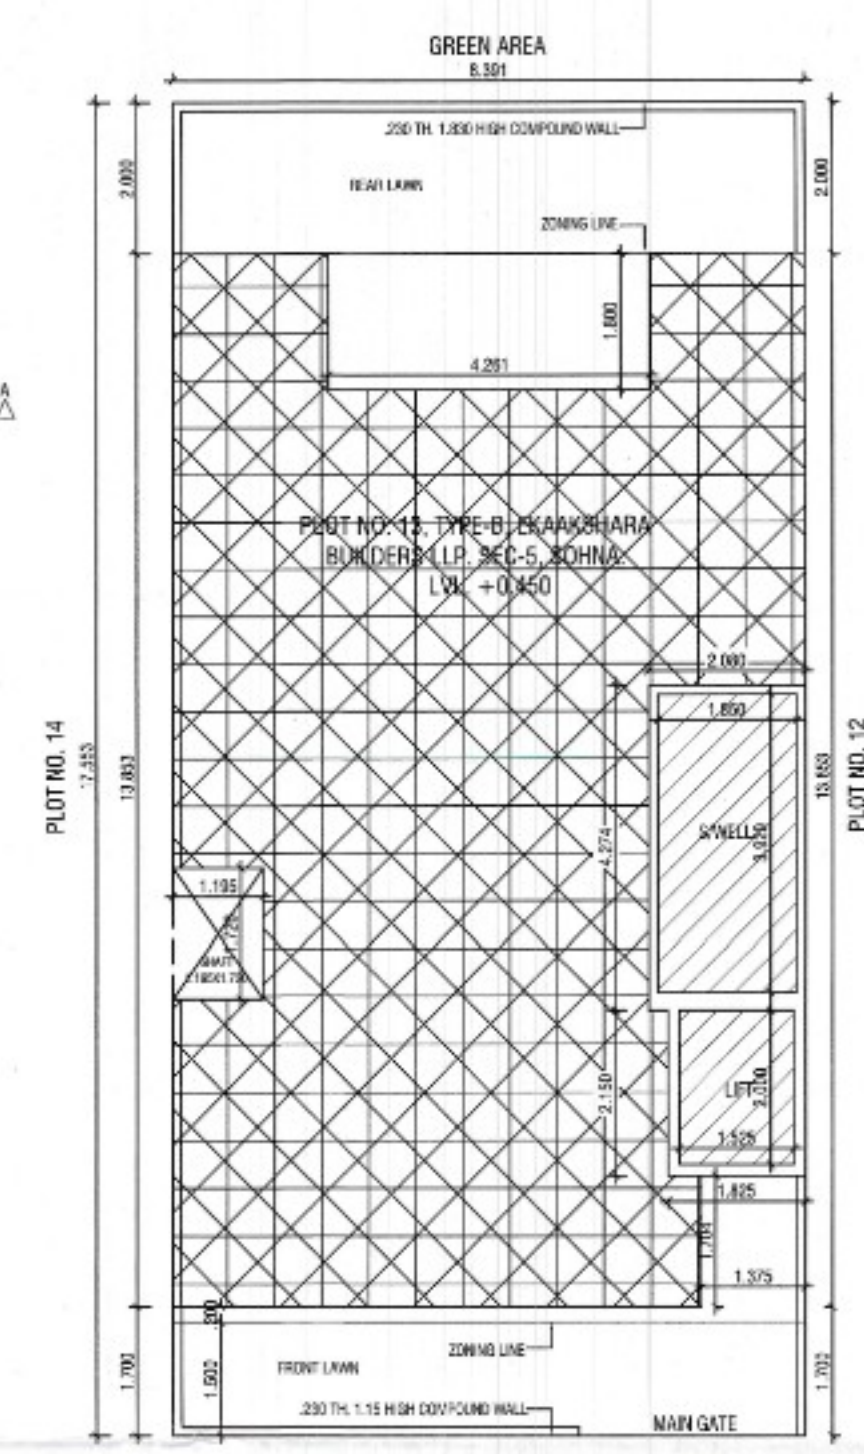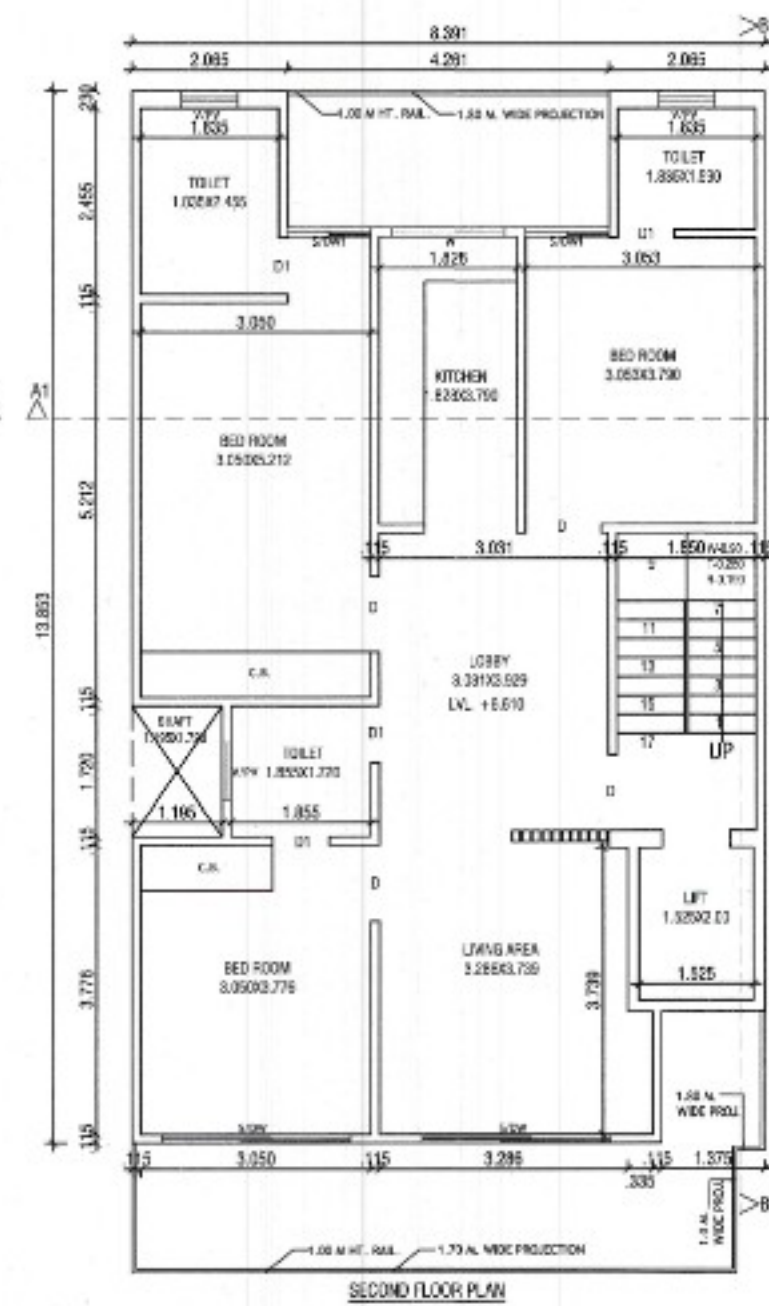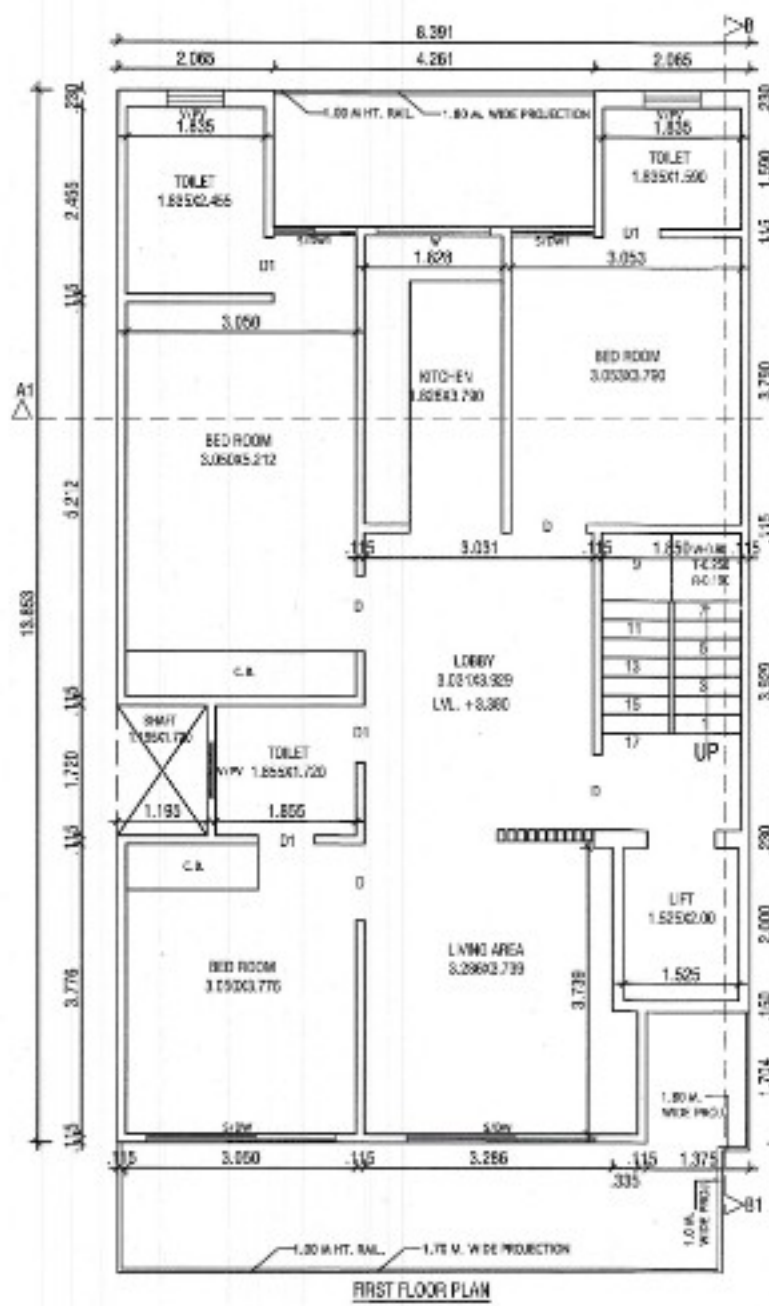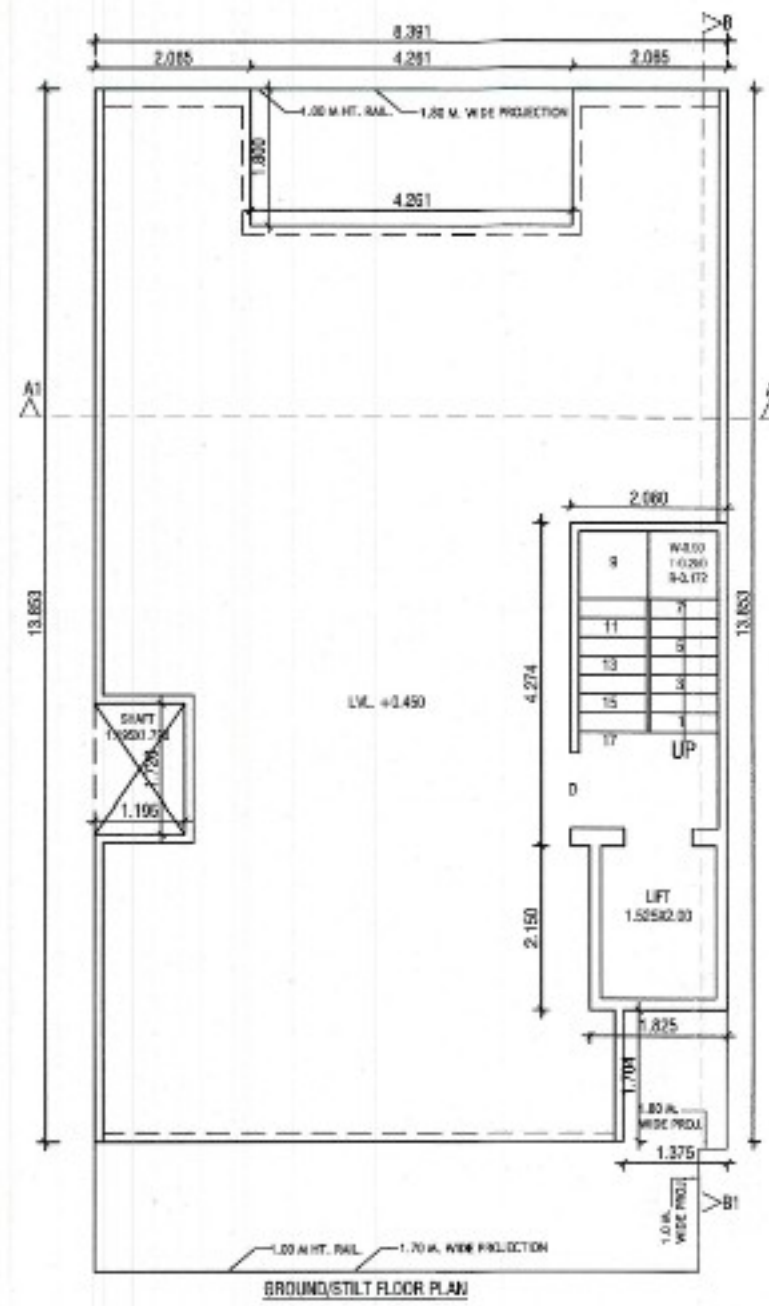

PLOT NO. 14

PLOT NO. 12







ROAD 9.0 M WIDE

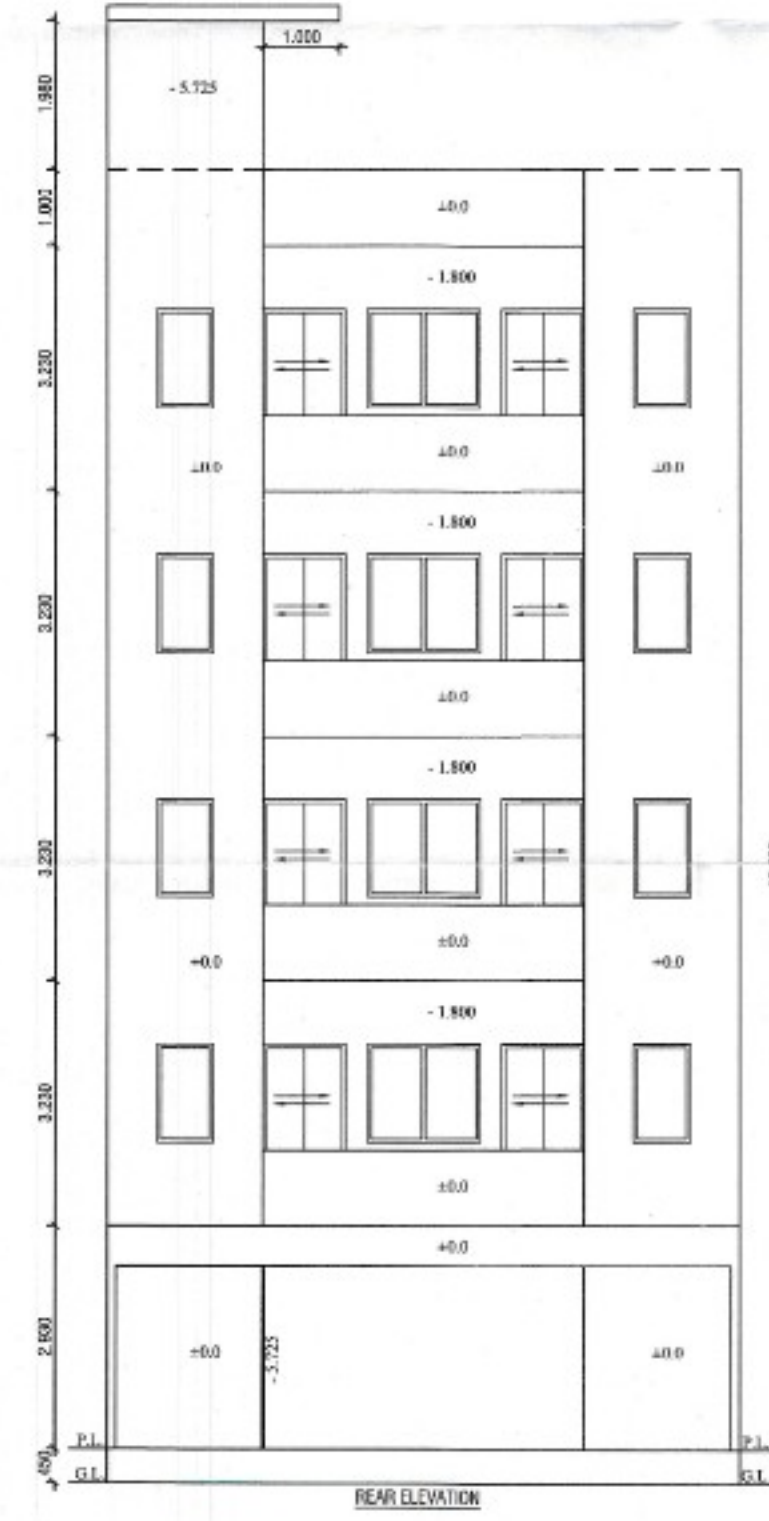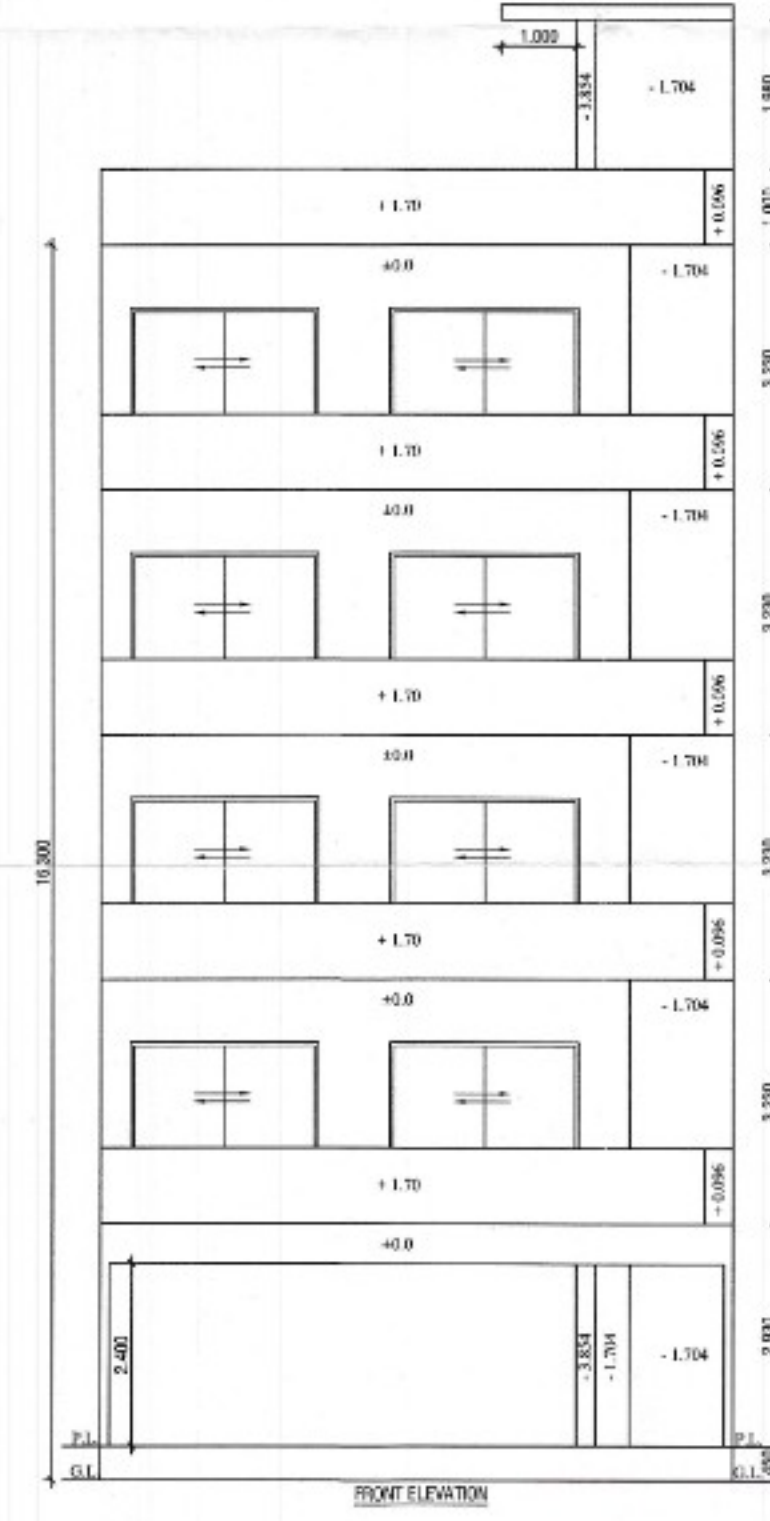

- DETAIL OF AREA**
- TOTAL PLOT AREA = 8.391x17.553 = 147.267 SQM.
 - PERM. COVD. AREA ON G.F. = 75% = 110.455 SQM.
 - PROP. COVD. AREA ON G.F. = 8.391x13.853 - (4.261x1.800 + 1.195x1.720 + 1.375x1.704) = 116.240 - (7.669 + 2.055 + 2.343) = 116.240 - 12.067 = 104.173 SQM. (A)
 - PROP. COVD. AREA ON G.F. FOR F.A.R. = 2.080x4.274 + 1.825x2.150 = 8.889 + 3.923 = 12.812 SQM. (B)
 - PROP. COVD. AREA OF STILT. = (A - B) = 104.173 - 12.812 = 91.361 SQM.
 - PROP. COVD. AREA ON F.F. = G.F.L. - (1.850x3.929 + 1.525x2.00) = 104.173 - (7.268 + 3.050) = 104.173 - 10.318 = 93.855 SQM.
 - PROP. COVD. AREA ON S.F. = SAME AS F.F. = 93.855 SQM.
 - PROP. COVD. AREA ON T.F. = SAME AS S.F. = 93.855 SQM.
 - PROP. COVD. AREA ON F.F. = SAME AS S.F. = 93.855 SQM.
 - TOTAL PROP. COVD. AREA FOR F.A.R. = 12.812 + 93.855 + 93.855 + 93.855 + 93.855 = 388.232 SQM.
 - TOTAL COVD. AREA OF MUMTY/MACH. RM. = 2.080x4.274 + 1.825x2.150 = 8.889 + 3.923 = 12.812 SQM.
 - PROP. COVD. AREA STAIR WELL = 1.850x3.929 = 7.268x4 = 29.072 SQM.
 - PROP. COVD. AREA LIFT WELL = 1.525x2.00 = 3.050x4 = 12.200 SQM.
 - TOTAL PROP. COVD. INCLU. STILT + MUMTY + S. WELL = 388.232 + 91.361 + 12.812 + 29.072 + 12.200 = 533.677 SQM.
 - PERM. NEW F.A.R. = 264% = 388.837 SQM
 - PERM. OLD F.A.R. = 200% = 294.574 SQM





DETAIL OF JOINERY:-	
8.00x3.50x2.40	70.0.75x2.40
8.00x1.15x2.40	70.1.50x2.40
2.1.00x2.40	70.1.50x2.40
PROJECT:-	
PROPOSED BUILDING PLAN FOR THE RESI. HOUSE AT PLOT NO. 13, TYPE-B, EKAKSHVARI BUILDERS LLP, SEC-5, SOHNA.	
OWNER - AUTHORIZED SIGNATORY MR. RAVI KASHYAP	
SCALE - 1:50	
OWNER SIGN.	ARCHITECT SIGN.
	AR. VINEMRA GOYAL CA/2019-114662 C.O. No. 313, AND Tower, Sec-14, Gurgaon, Haryana

AR. VINEMRA GOYAL
Sanctioned Valid For Two Years
25.04.2025 TO 24.04.2027
O.E. No. 112, AND Tower, Sec-14, Gurgaon

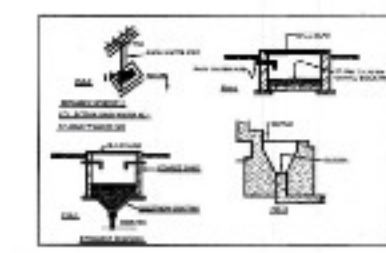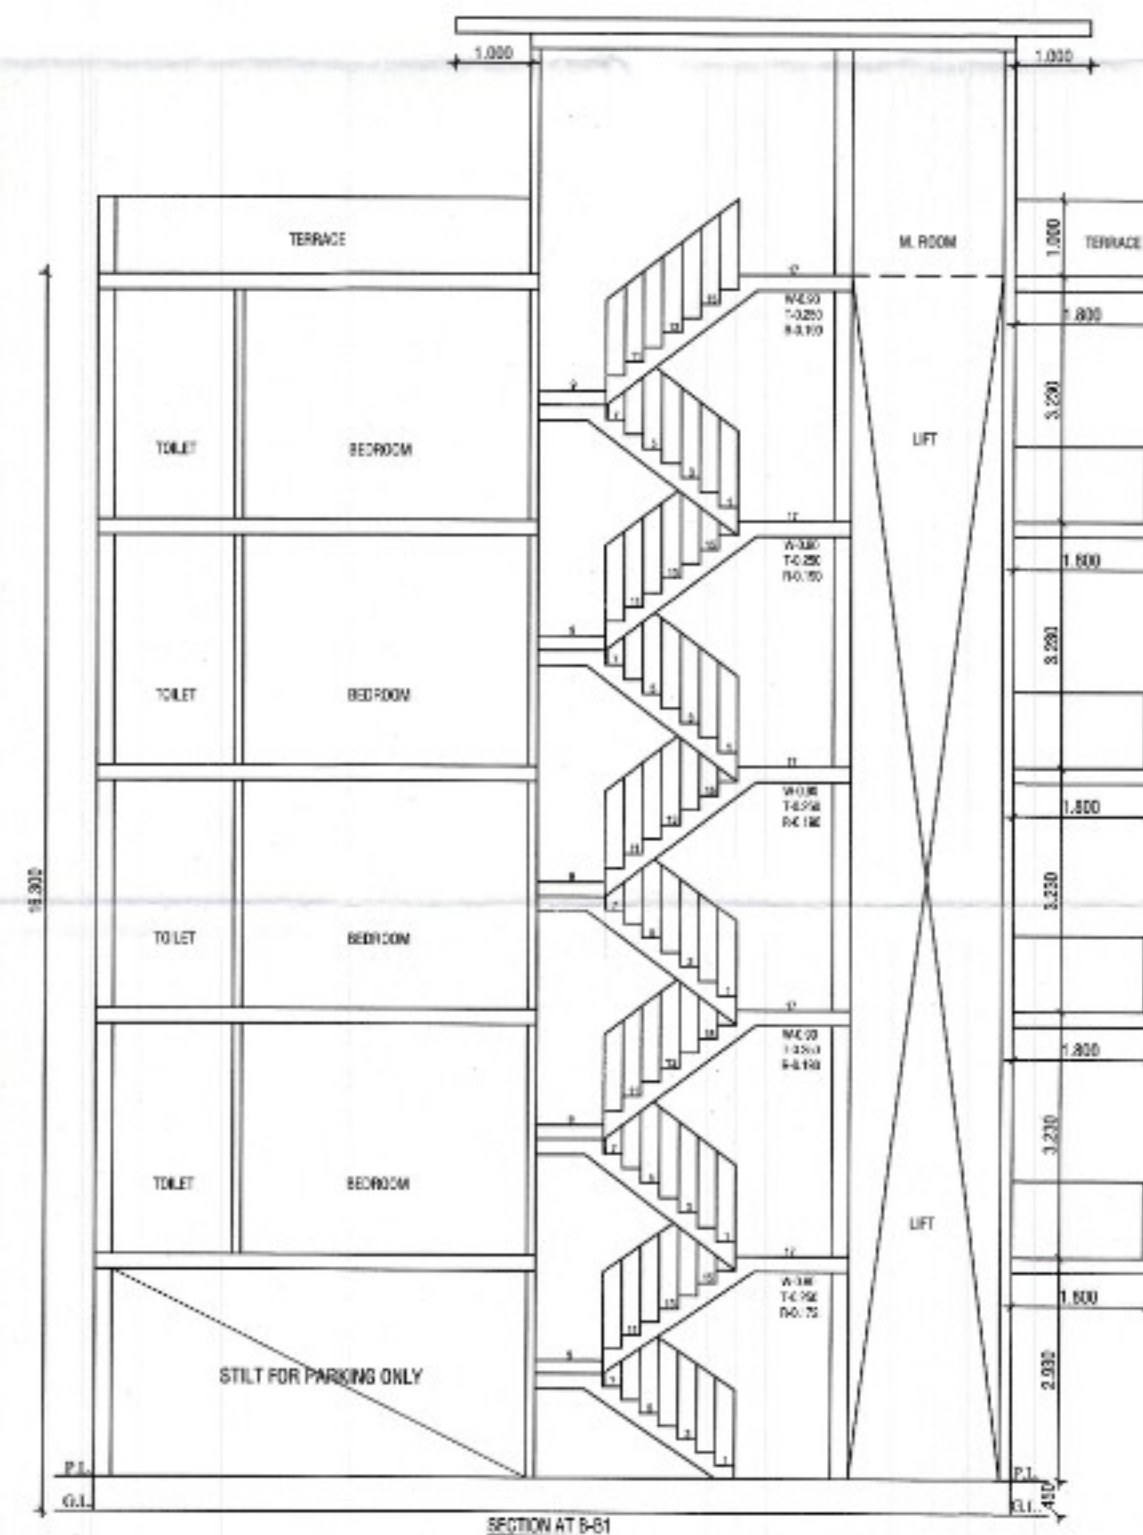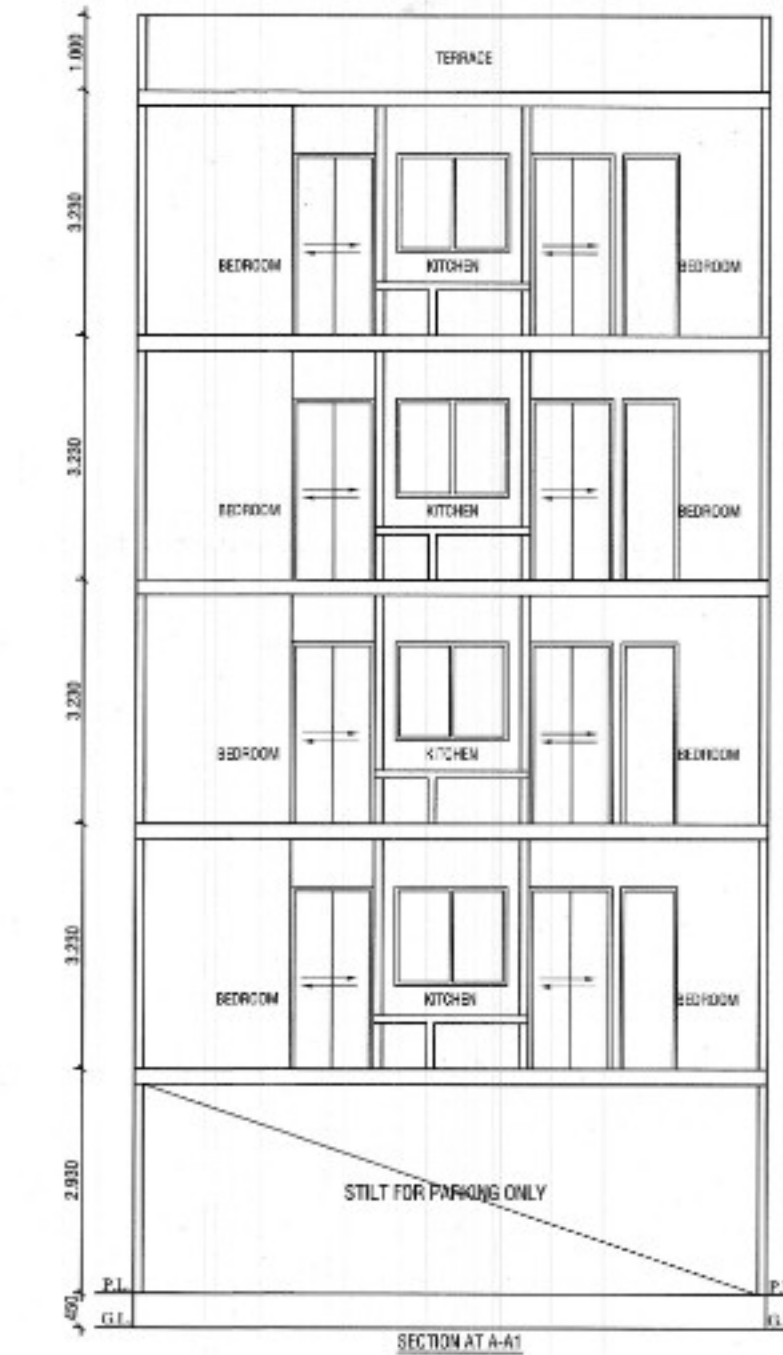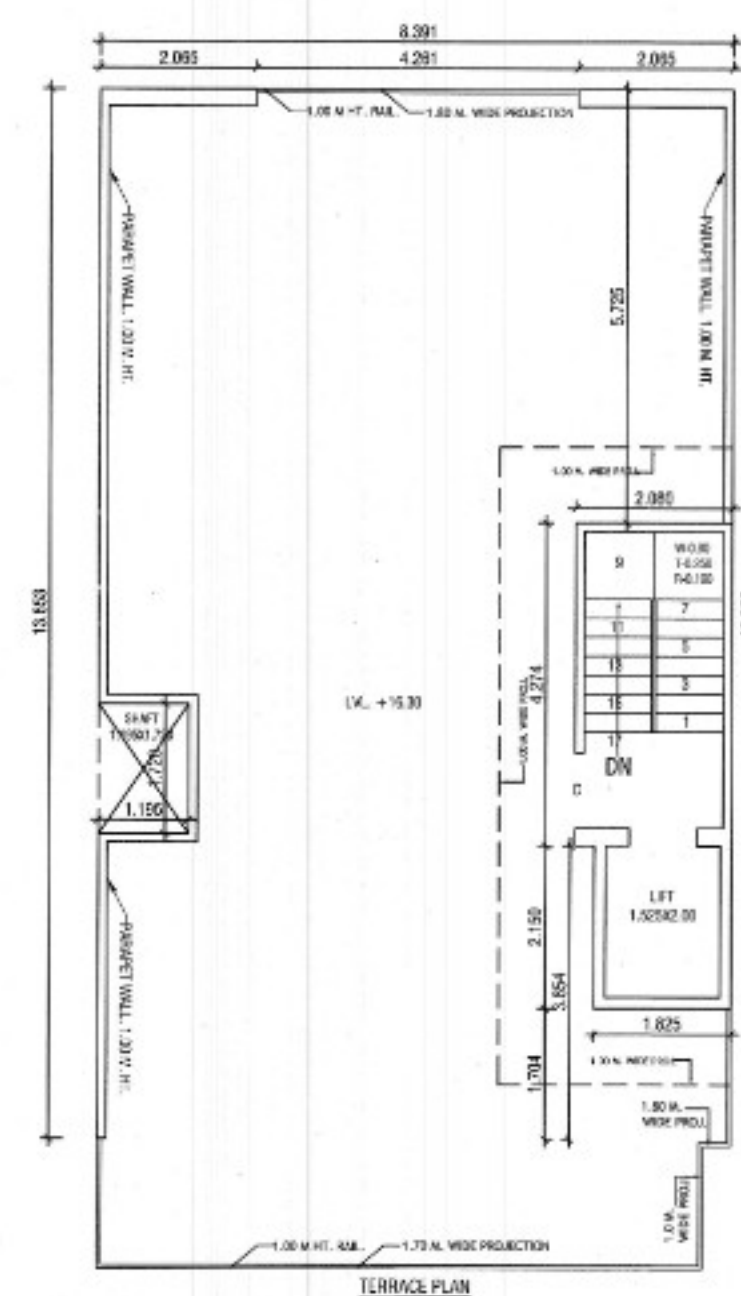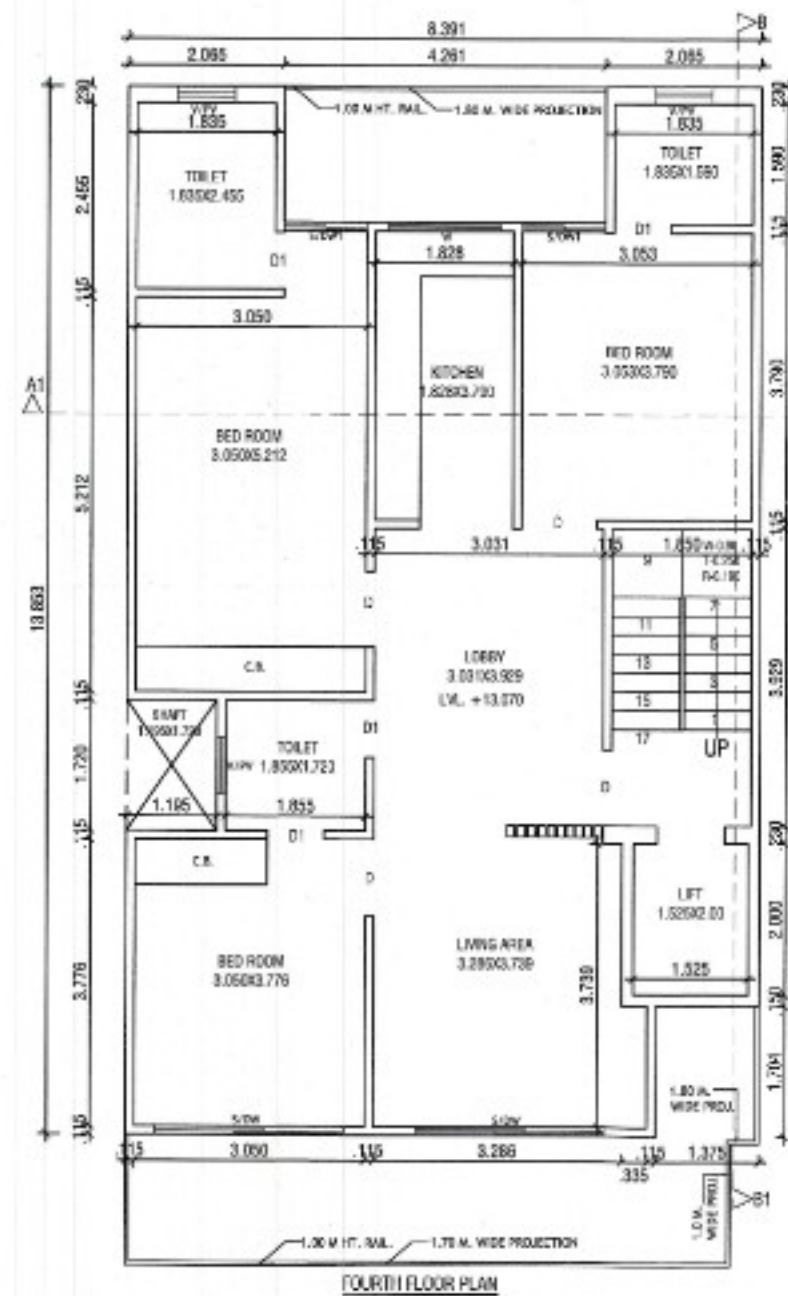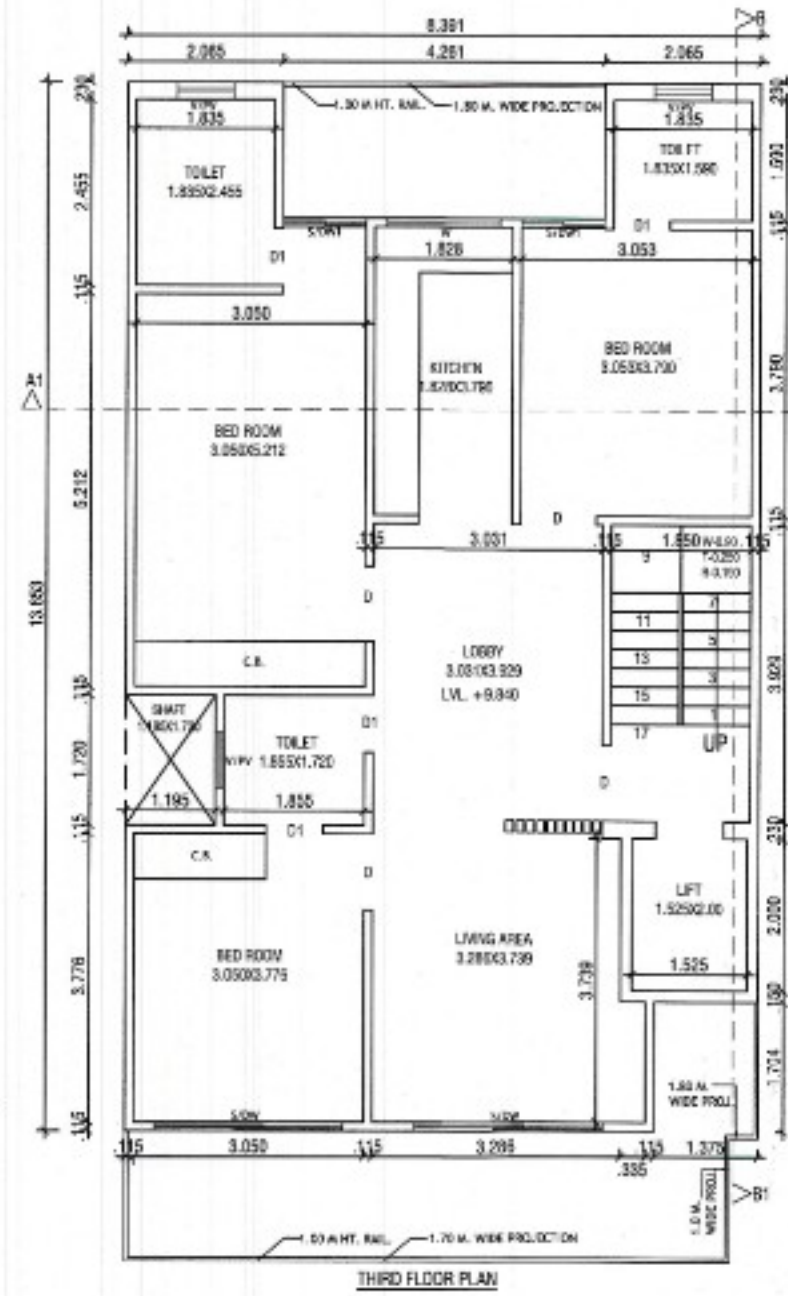

NOTE - 1. SLOPE & REINFORCEMENT SHALL BE AS PER DESIGN
2. ALL DIMENSIONS ARE IN MM
3. THE RESPONSIBILITY OF STRUCTURE DURING THE CONSTRUCTION STABILITY AND THE STRUCTURE SHALL BE SOLELY OF THE ENGINEER/OWNER.

PROJECT:- PROPOSED BUILDING PLAN FOR THE RESI. HOUSE AT PLOT NO. 13, TYPE-B, EKAAKSHARA BUILDERS LLP, SEC-5, SOHNA.	
OWNER :- AUTHORIZED SIGNATORY MR. RAM KASHYAP	
SCALE - 1:50	
OWNER SIGN.	ARCHITECT SIGN.
	AR. VINEMRA GOYAL CA/2019-114882 O.E. No. 112, AND Tower, Sec-14, Gurgaon, Haryana

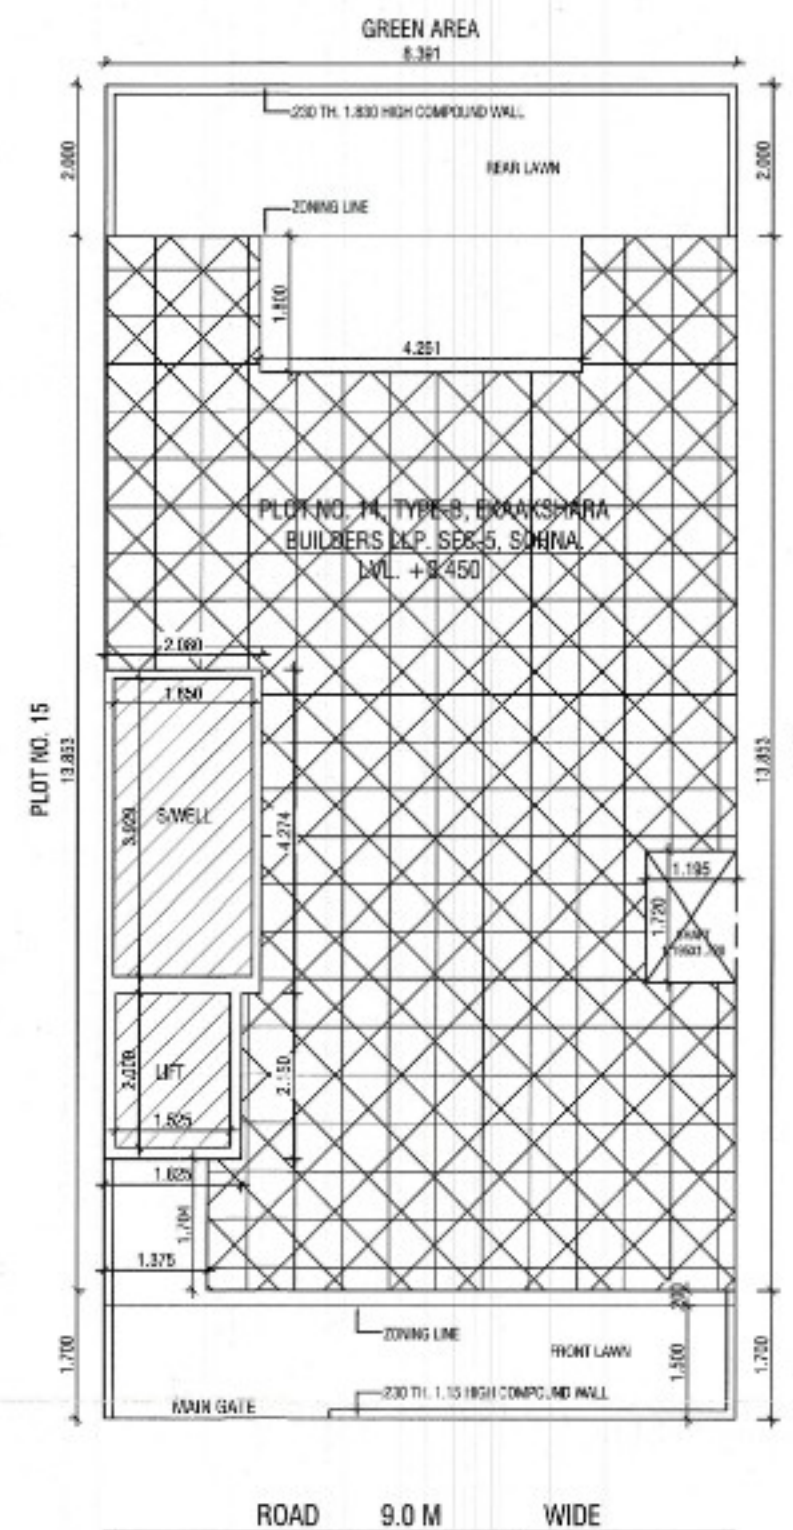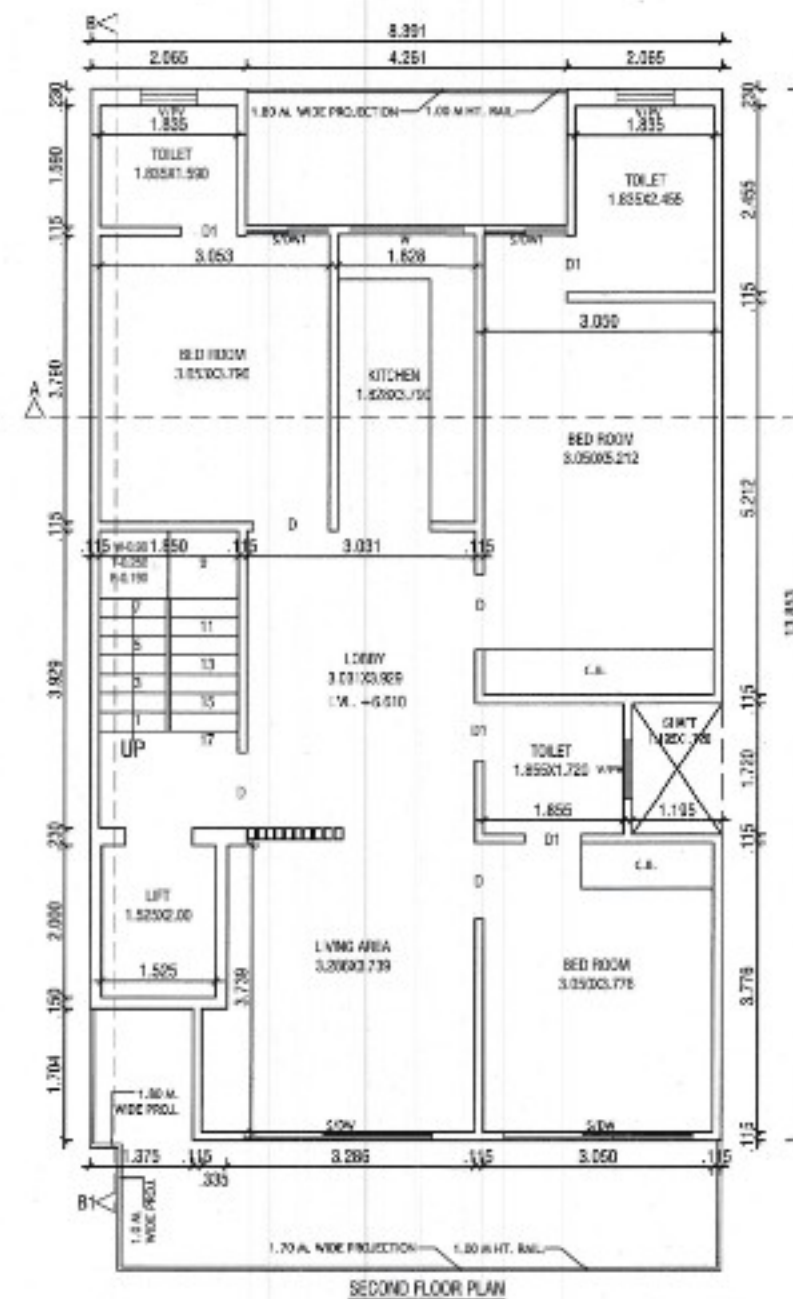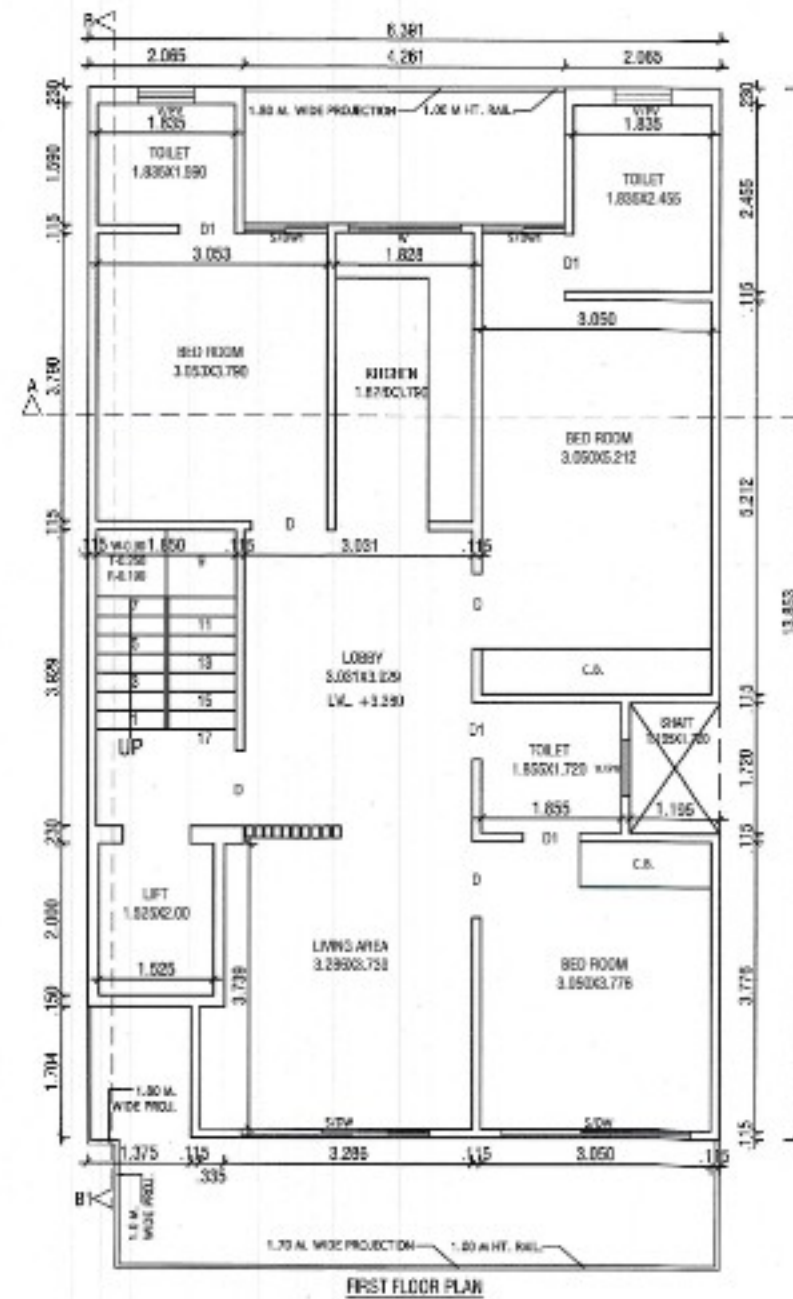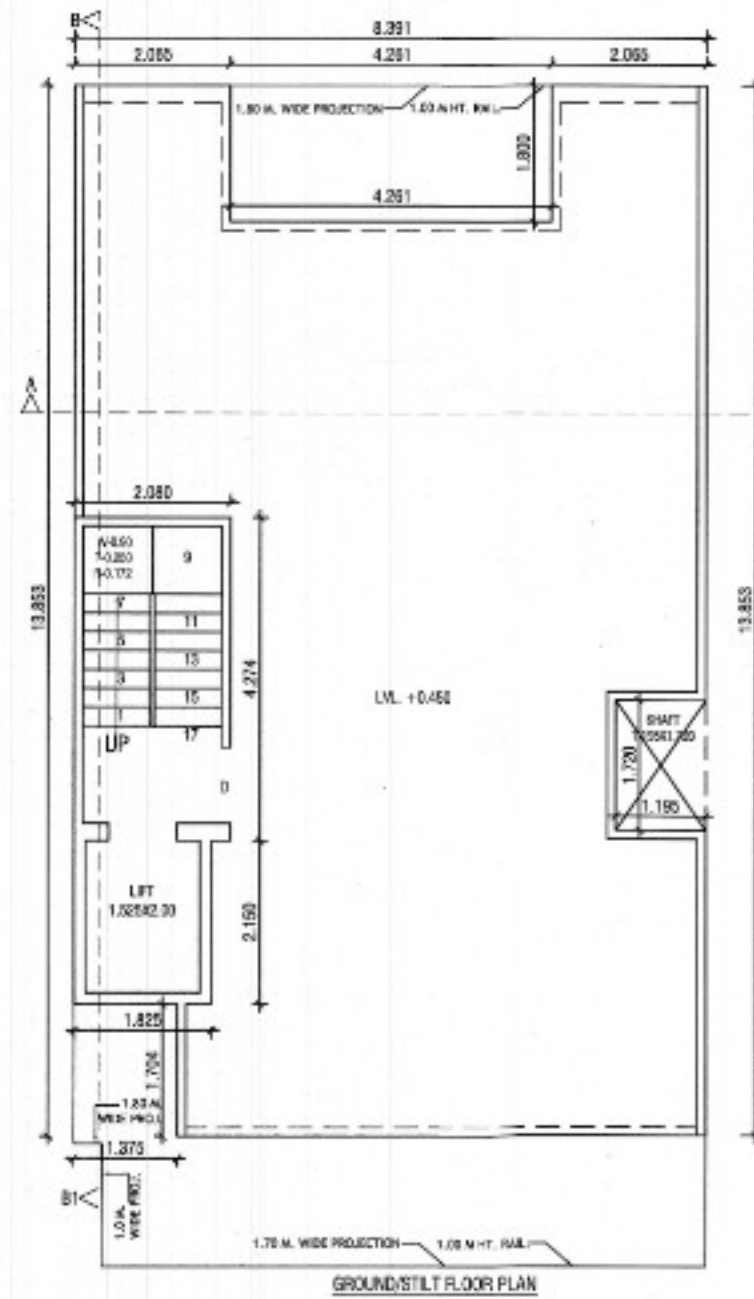

- DETAIL OF AREA**
1. TOTAL PLOT AREA
= 8.391x17.553 = 147.267 SQM.
 2. PERM. COVD. AREA ON G.F.
= 75% = 110.465 SQM.
 3. PROP. COVD. AREA ON G.F.
= 8.391x13.853 - (4.261x1.800 + 1.195x1.720 + 1.375x1.704)
= 116.240 - (7.669 + 2.055 + 2.343)
= 116.240 - 12.067
= 104.173 SQM. - (A)
 4. PROP. COVD. AREA ON G.F. FOR F.A.R.
= 2.080x4.274 + 1.825x2.150
= 8.889 + 3.923 = 12.812 SQM. - (B)
 5. PROP. COVD. AREA OF STILT. = (A - B)
= 104.173 - 12.812 = 91.361 SQM.
 6. PROP. COVD. AREA ON F.F.
= G.F.L. - (1.850x3.929 + 1.525x2.00)
= 104.173 - (7.268 + 3.050)
= 104.173 - 10.318 = 93.855 SQM.
 7. PROP. COVD. AREA ON S.F.
= SAME AS F.F. = 93.855 SQM.
 8. PROP. COVD. AREA ON T.F.
= SAME AS S.F. = 93.855 SQM.
 9. PROP. COVD. AREA ON F.F.
= SAME AS S.F. = 93.855 SQM.
 10. TOTAL PROP. COVD. AREA FOR F.A.R.
= 12.812 + 93.855 + 93.855 + 93.855 + 93.855
= 388.232 SQM.
 11. TOTAL COVD. AREA OF MUMTY/MACH. RM.
= 2.080x4.274 + 1.825x2.150
= 8.889 + 3.923 = 12.812 SQM.
 12. PROP. COVD. AREA STAIR WELL
= 1.850x3.929 = 7.268x4 = 29.072 SQM.
 13. PROP. COVD. AREA LIFT WELL
= 1.525x2.00 = 3.050x4 = 12.200 SQM.
 14. TOTAL PROP. COVD. INCLU. STILT + MUMTY
+ S. WELL = 388.232 + 91.361 + 12.812 + 29.072
+ 12.200 = 533.677 SQM.
 15. PERM. NEW F.A.R. = 264% = 388.837 SQM
 16. PERM. OLD F.A.R. = 200% = 294.574 SQM

DETAIL OF JOINTS:-

JOINT-1: 1.000x4.000
JOINT-2: 1.000x4.000
JOINT-3: 1.000x4.000

PROJECT:-

PROPOSED BUILDING PLAN FOR THE
RES. HOUSE AT PLOT NO. 14, TYPE-S, DGAKSARA
BUILDERS LLP, SEC-5, SONNA,
GURGRAM, HARYANA



OWNER :- AUTHORIZED SIGNATORY MR. RAVI KASHYAP








SCALE :- 1:50

OWNER SIGN.

ARCHITECT SIGN.

AR. VINEMRA GOYAL
CA/2019-114862
OF No. 313, AND Tower, Sec-14,
Gurgaon, Haryana

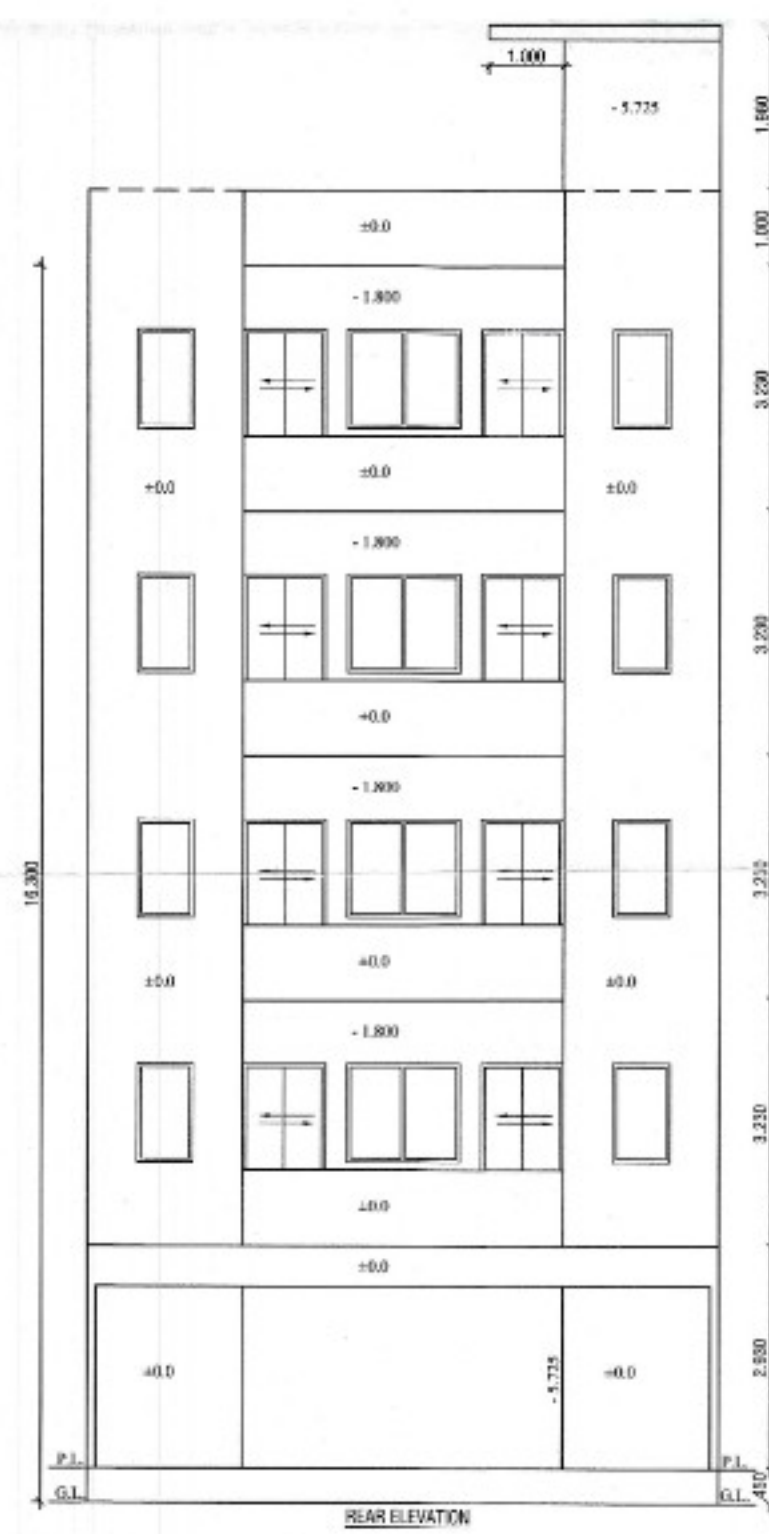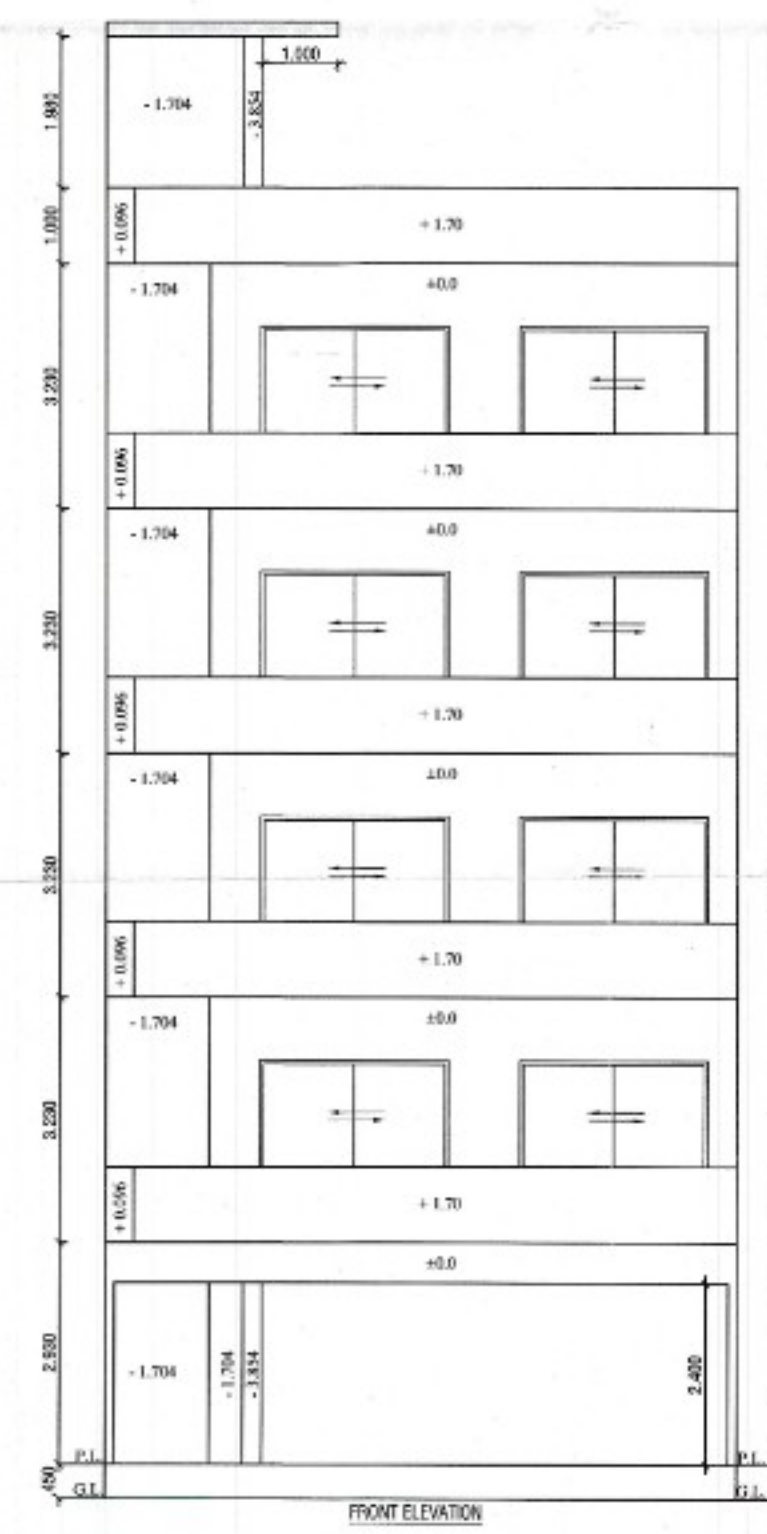

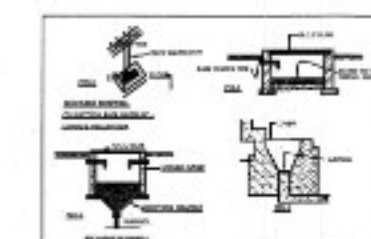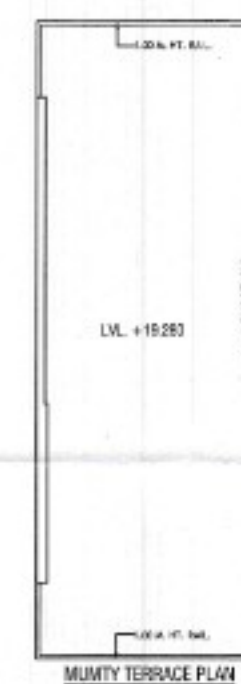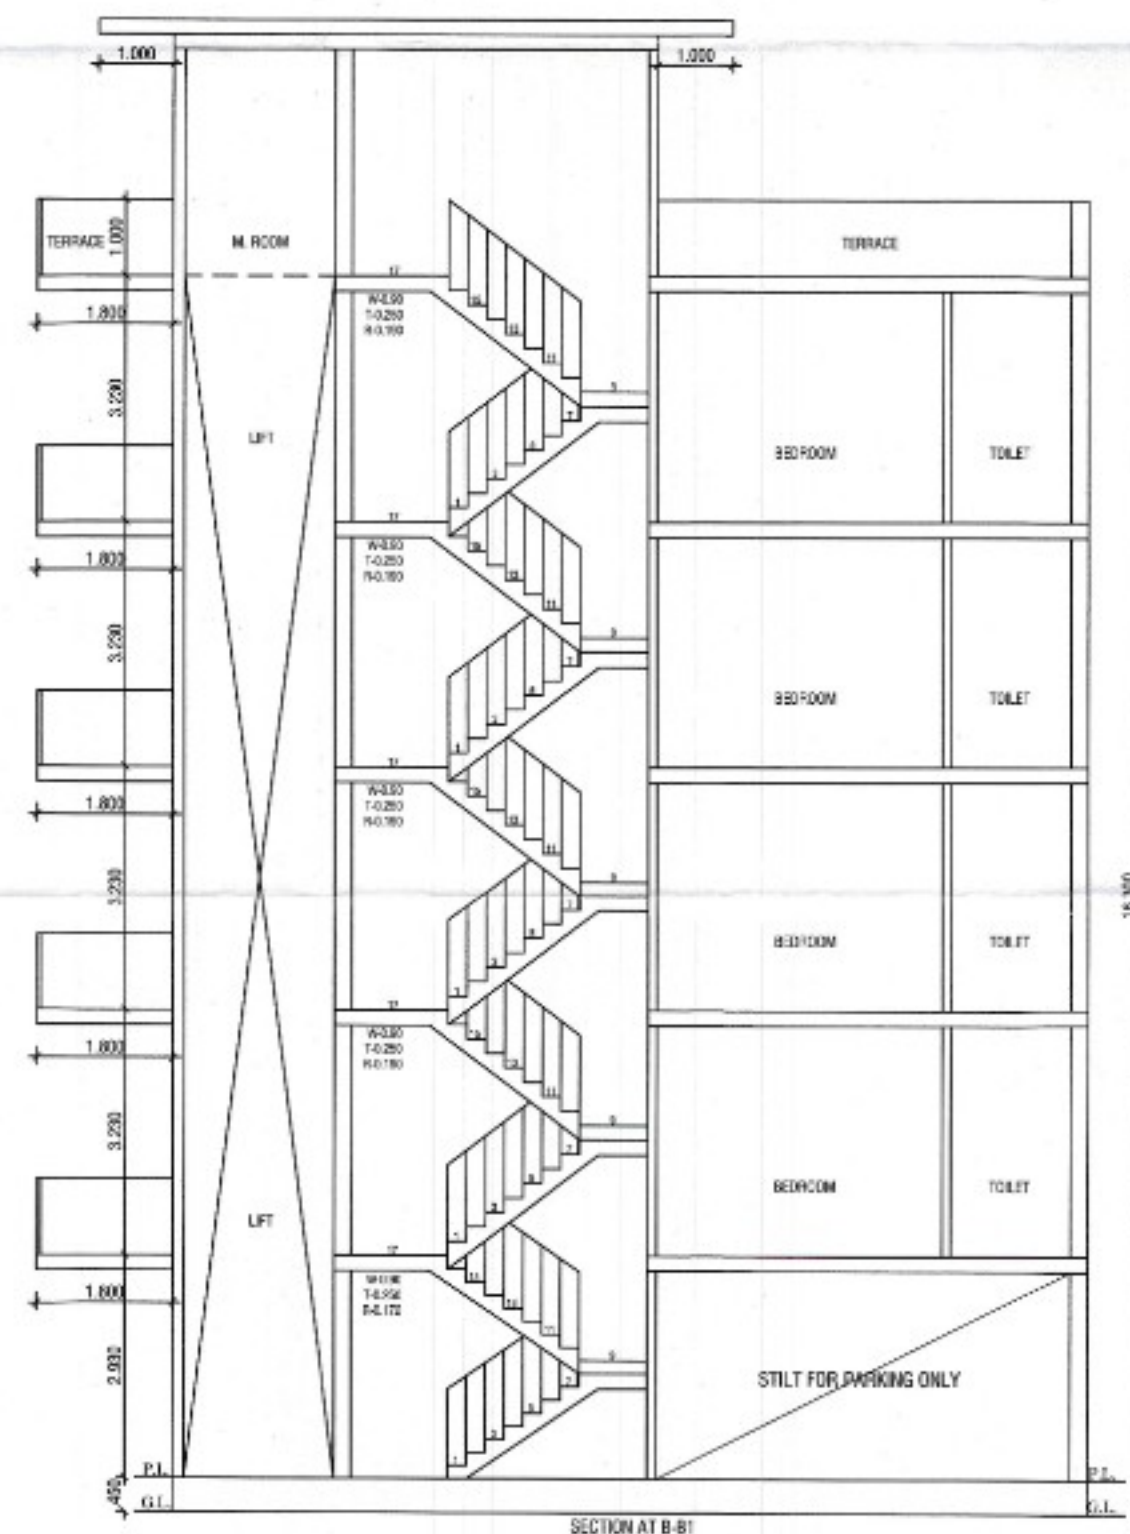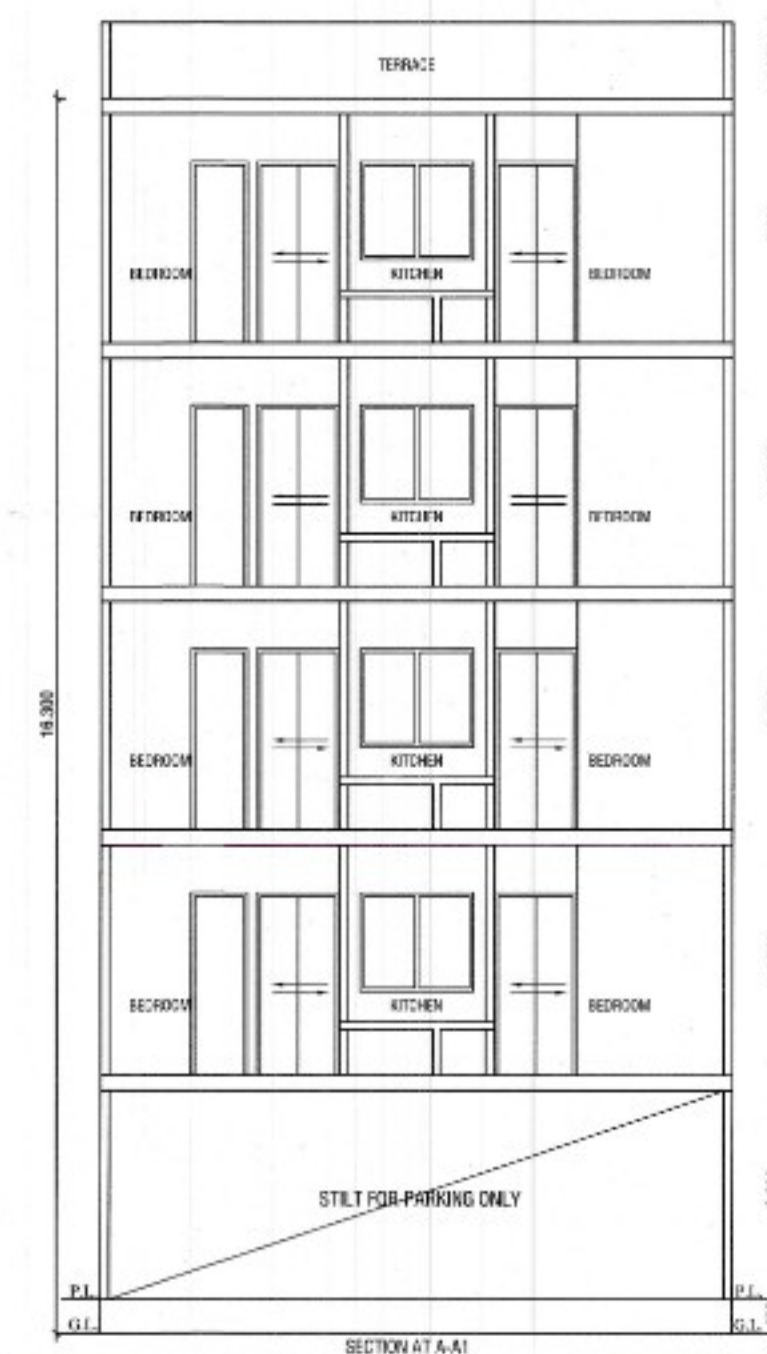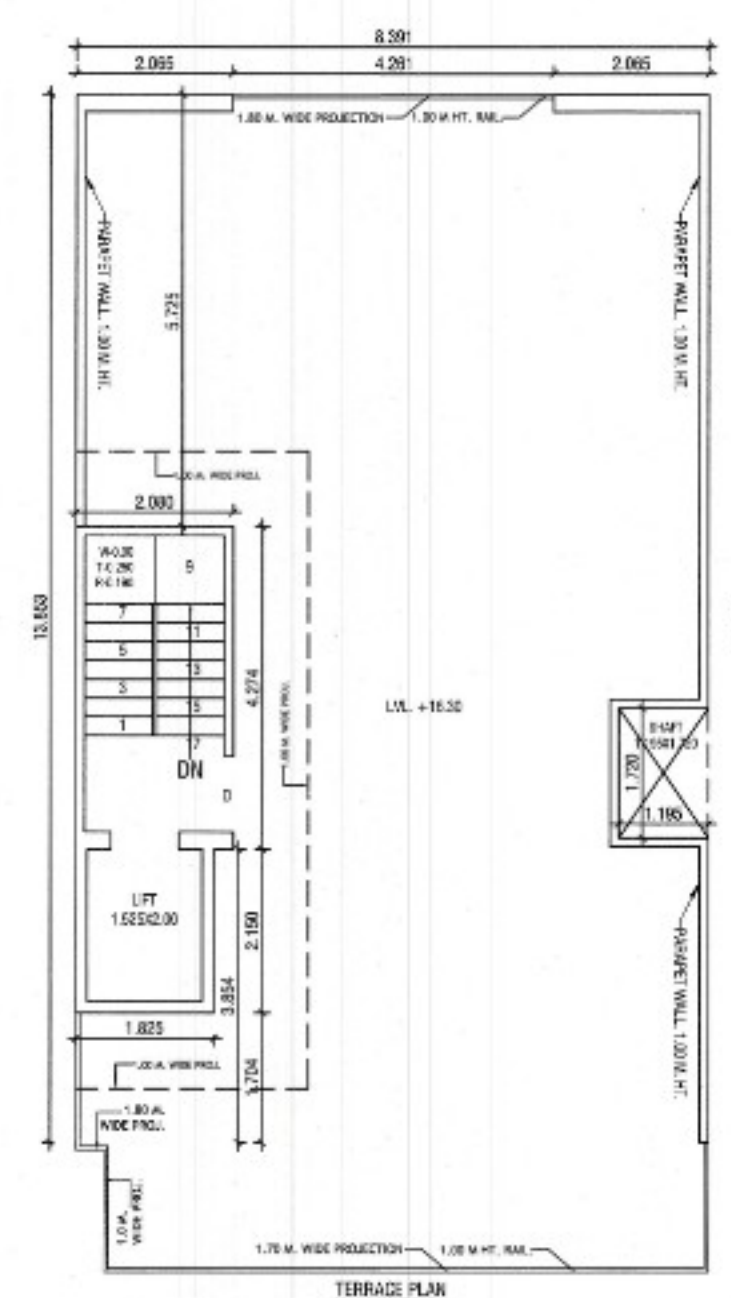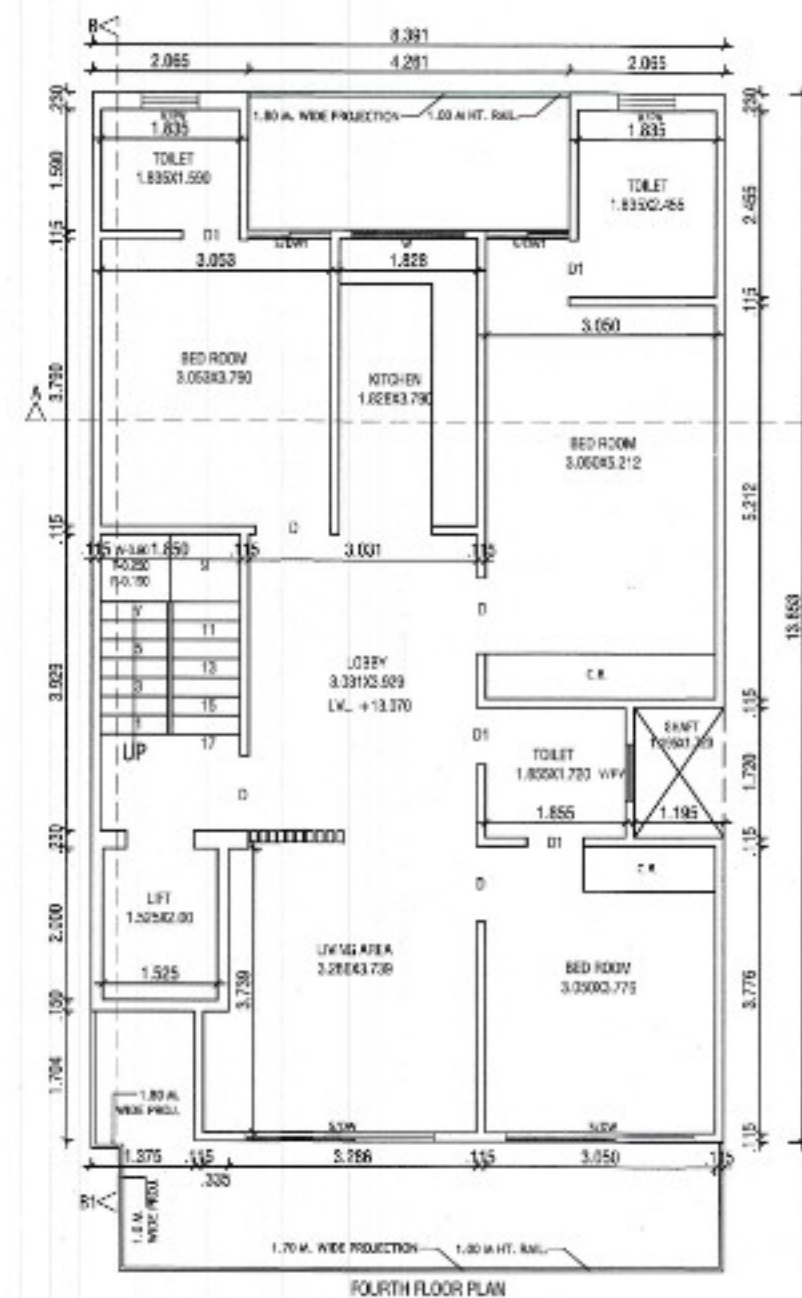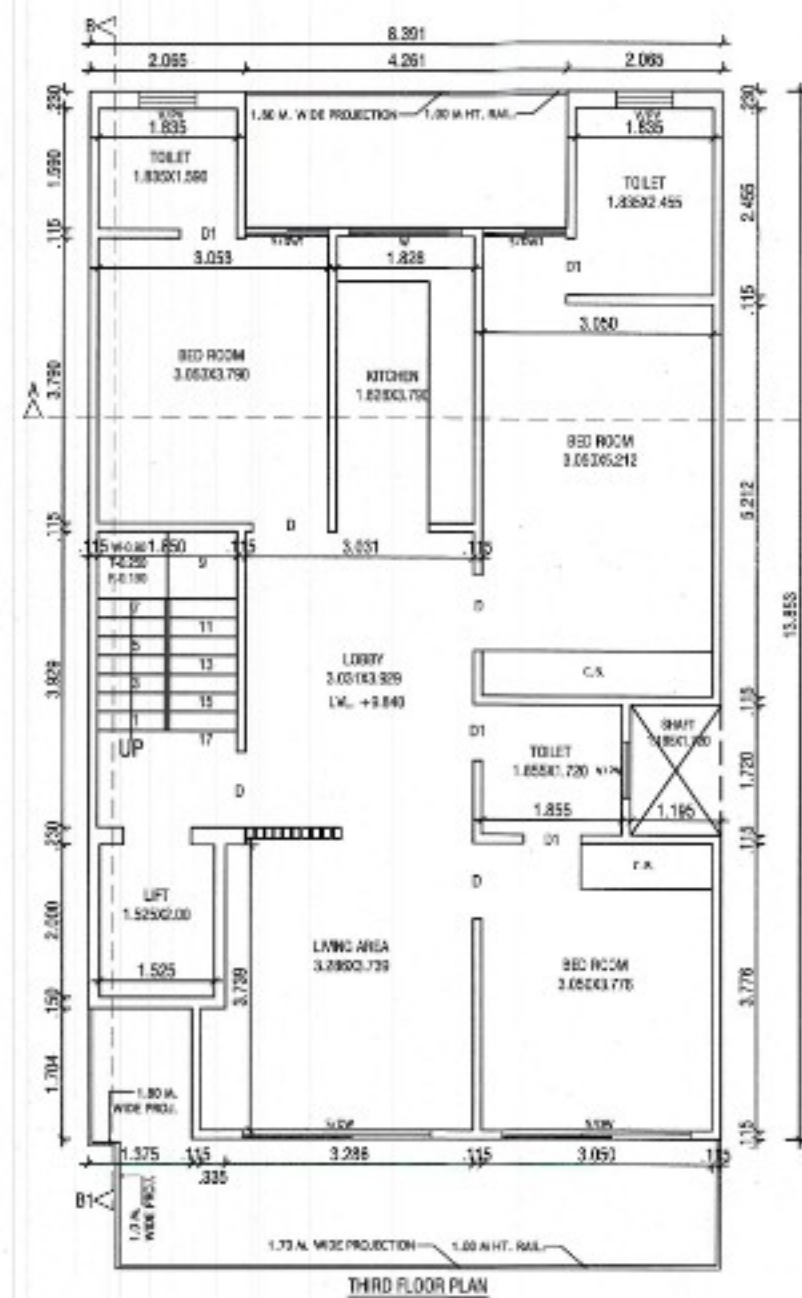

NOTE :- 1. GATE & BOUNDARY WALL, AS /STD. DESIGN
2. ALL DIMENSIONS ARE IN MM
3. THE RESPONSIBILITY OF STRUCTURE DESIGN, THE STRUCTURE STABILITY AND THE STRUCTURE SAFETY AGAINST THE EARTHQUAKE OF THE RAILING BLOCK SHALL BE SOLELY OF THE ENGINEER/OWNER.





PROJECT:-
PROPOSED BUILDING PLAN FOR THE
RESI. HOUSE AT PLOT NO. 14, TYPE-B, EKAAKSHARA
BUILDERS L.P. SEC-5, SONHA.
OWNER :- AUTHORIZED SIGNATORY MR. RAVI KASHYAP

SCALE - 1:50

OWNER SIGN.

ARCHITECT SIGN.

AR. VINEMRA GOYAL
CA/2019-114862
Off. No. 312, AKD Tower, Sec.-14,
Gurgaon, Haryana

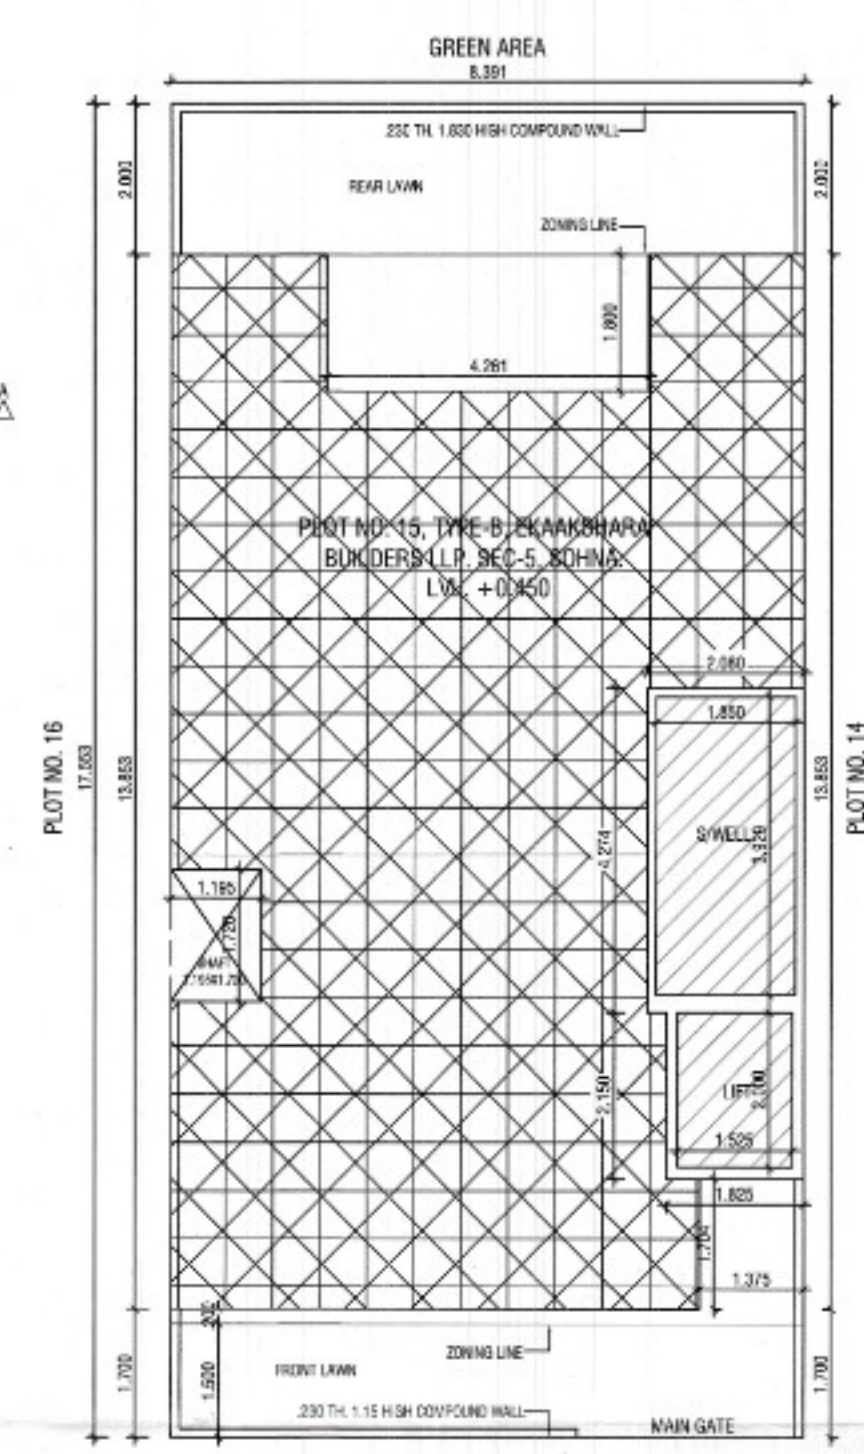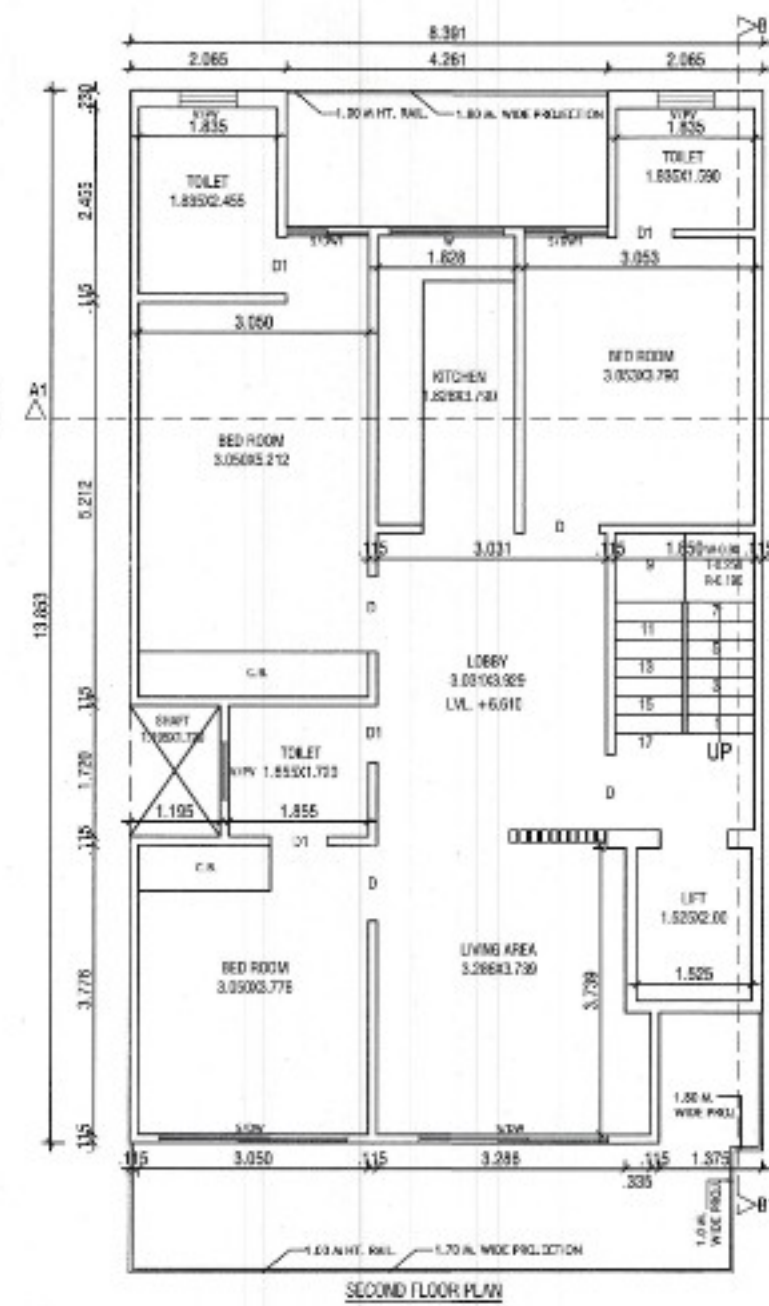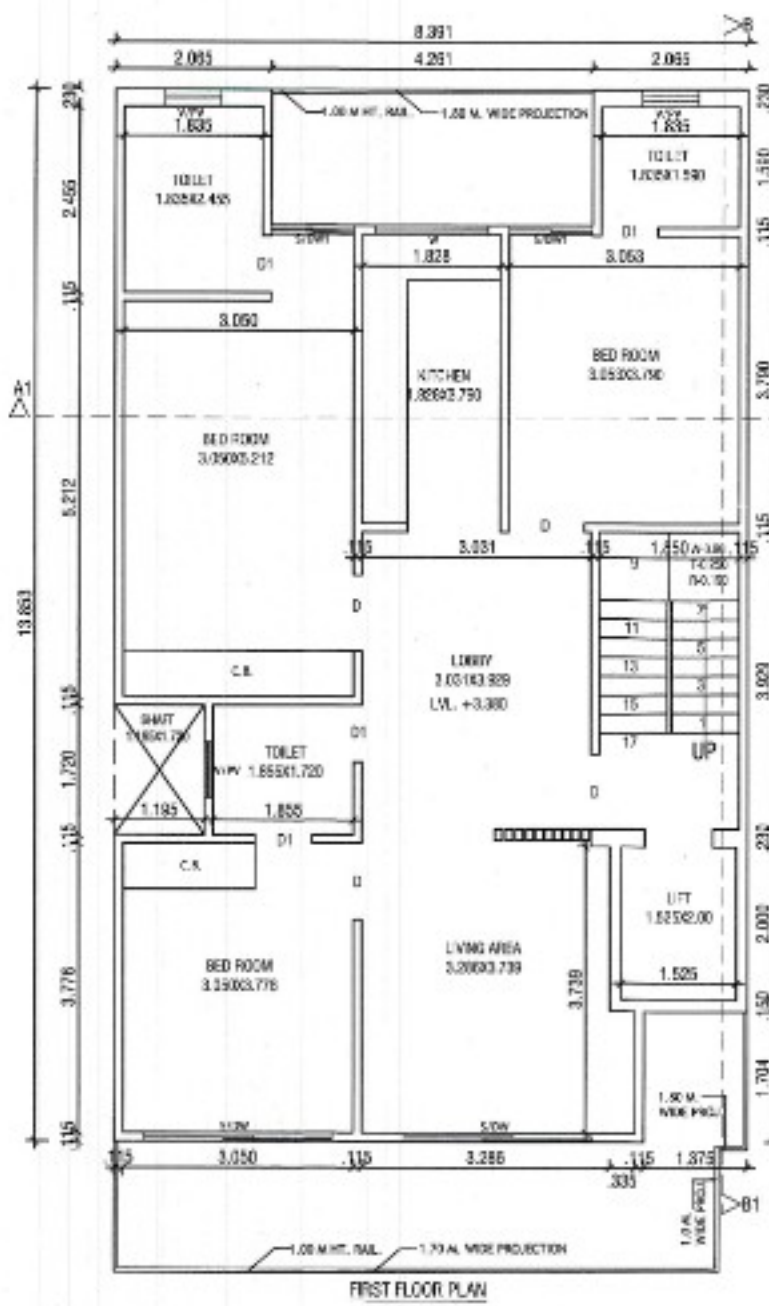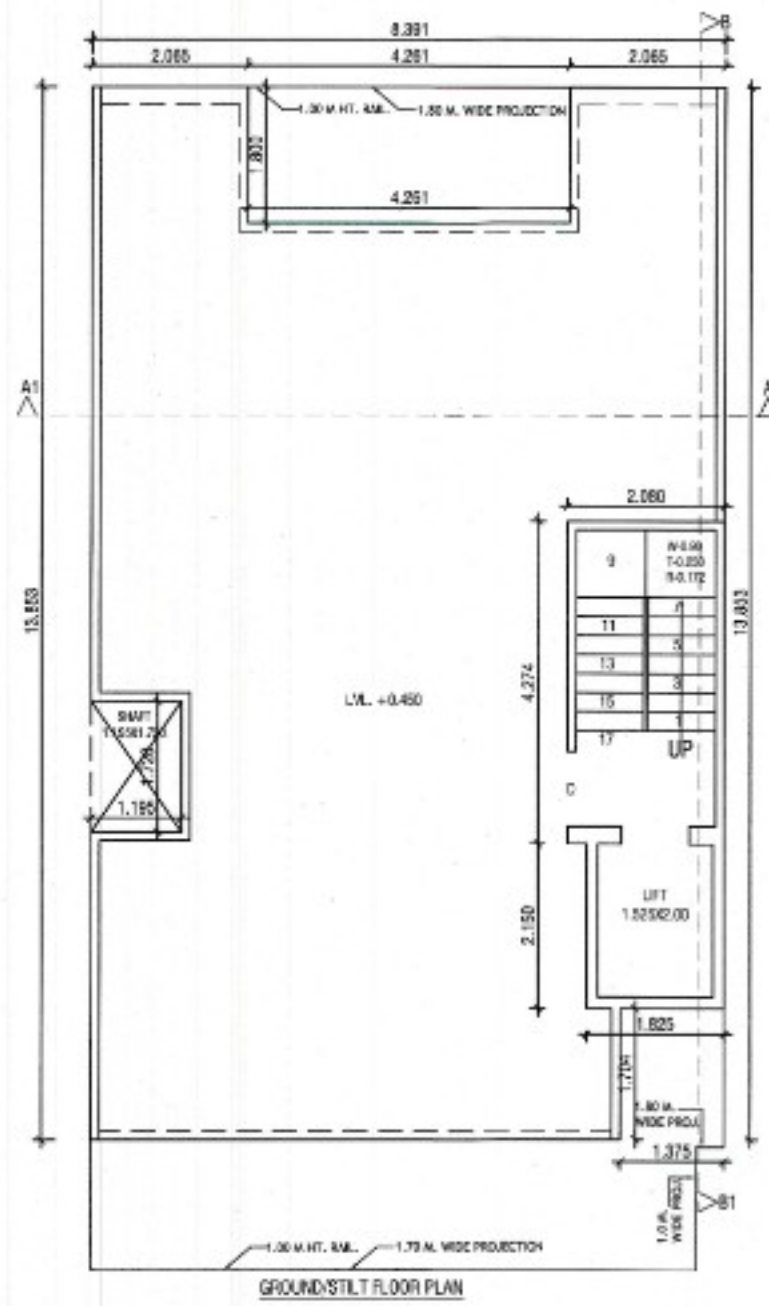

AR. VINEMRA GOYAL
Sanctioned Valid For Two Years
25.04.2025 TO 24.04.2027
Off No. 113, ASD Tower, Sec-14, Gurgaon

- DETAIL OF AREA**
1. TOTAL PLOT AREA
= 8.391x17.553 = 147.287 SQM.
 2. PERM. COVD. AREA ON G.F.
= 75% = 110.465 SQM.
 3. PROP. COVD. AREA ON G.F.
= 8.391x13.853 - (4.261x1.800 + 1.195x1.720 + 1.375x1.704)
= 116.240 - (7.669 + 2.055 + 2.343)
= 116.240 - 12.067
= 104.173 SQM. - (A)
 4. PROP. COVD. AREA ON G.F. FOR F.A.R
= 2.080x4.274 + 1.825x2.150
= 8.889 + 3.923 = 12.812 SQM. - (B)
 5. PROP. COVD. AREA OF STILT = (A - B)
= 104.173 - 12.812 = 91.361 SQM.
 6. PROP. COVD. AREA ON F.F.
= G.F. - (1.850x3.929 + 1.525x2.00)
= 104.173 - (7.268 + 3.050)
= 104.173 - 10.318 = 93.855 SQM.
 7. PROP. COVD. AREA ON S.F.
= SAME AS F.F. = 93.855 SQM.
 8. PROP. COVD. AREA ON T.F.
= SAME AS S.F. = 93.855 SQM.
 9. PROP. COVD. AREA ON F.F.
= SAME AS S.F. = 93.855 SQM.
 10. TOTAL PROP. COVD. AREA FOR F.A.R
= 12.812 + 93.855 + 93.855 + 93.855 + 93.855
= 388.232 SQM.
 11. TOTAL COVD. AREA OF MUMTY/MACH. RM.
= 2.080x4.274 + 1.825x2.150
= 8.889 + 3.923 = 12.812 SQM.
 12. PROP. COVD. AREA STAIR WELL
= 1.850x3.929 = 7.268x4 = 29.072 SQM.
 13. PROP. COVD. AREA LIFT WELL
= 1.525x2.00 = 3.050x4 = 12.200 SQM.
 13. TOTAL PROP. COVD. INCLU. STILT + MUMTY + S. WELL = 388.232 + 91.361 + 12.812 + 29.072 + 12.200 = 533.677 SQM.
 14. PERM. NEW F.A.R = 264% = 388.837 SQM
 15. PERM. OLD F.A.R = 200% = 294.574 SQM


DETAIL OF JOINERY:
STAIR 1: 1.850x4.00 D1: 1.750x4.00
STAIR 2: 1.850x4.00 W1: 1.000x4.00
STAIR 3: 1.850x4.00 W2: 1.000x4.00

PROJECT:
PROPOSED BUILDING PLAN FOR THE
RESI. HOUSE AT PLOT NO. 15, TYPE-B, EKAASHARA
BUILDERS LLP, SEC-5, SOHNA.
OWNER :- AUTHORIZED SIGNATORY MR. RAVI KASHYAP




SCALE - 1:50

OWNER SIGN. **ARCHITECT SIGN.**

AR. VINEMRA GOYAL
CA22019-114662
Off No. 113, ASD Tower, Sec-14
Gurgaon, Haryana

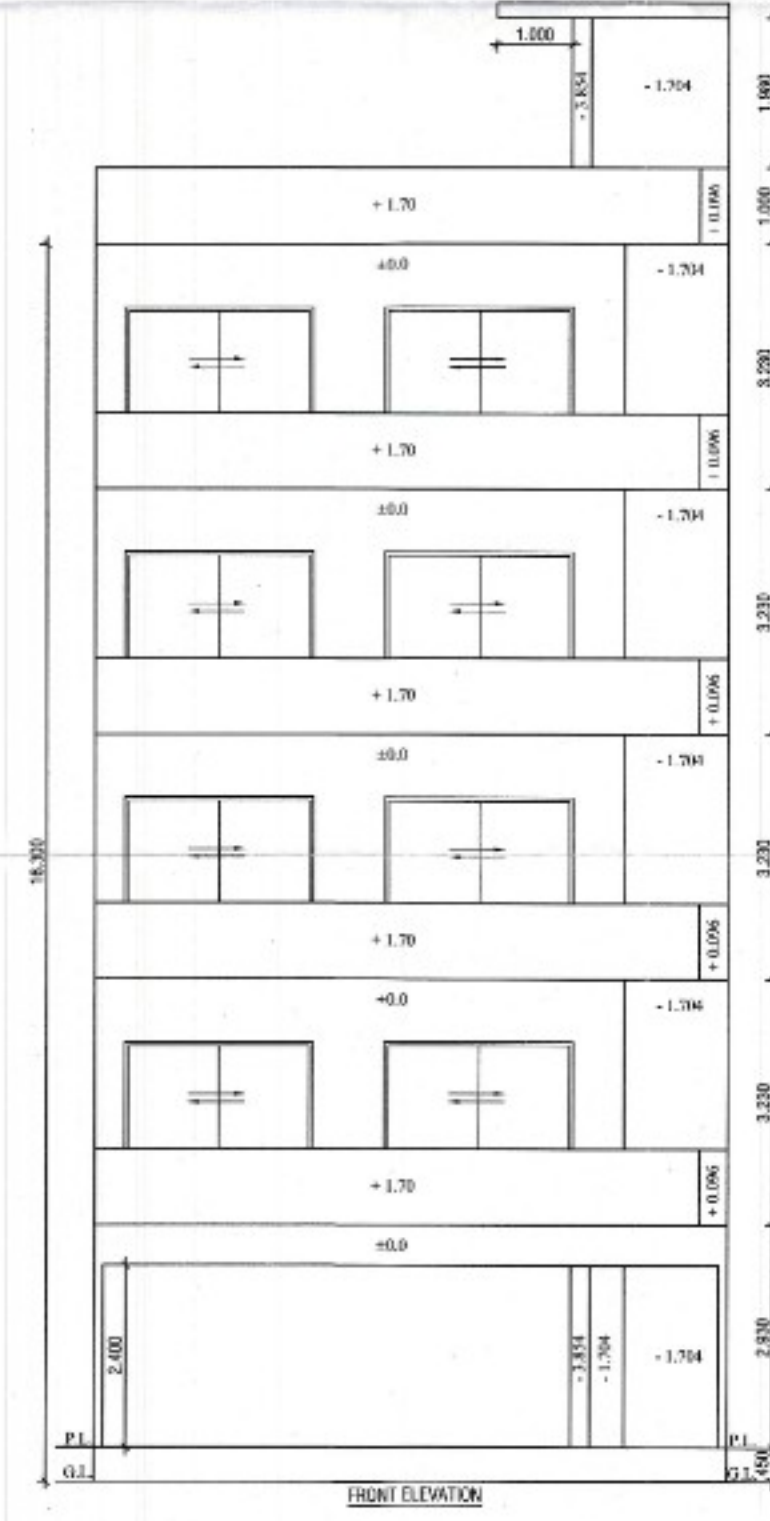

AR. VINEMRA GOYAL
 Registered Architect
 Reg. No. 111, A-40 Town, Sec-14, Gurgaon

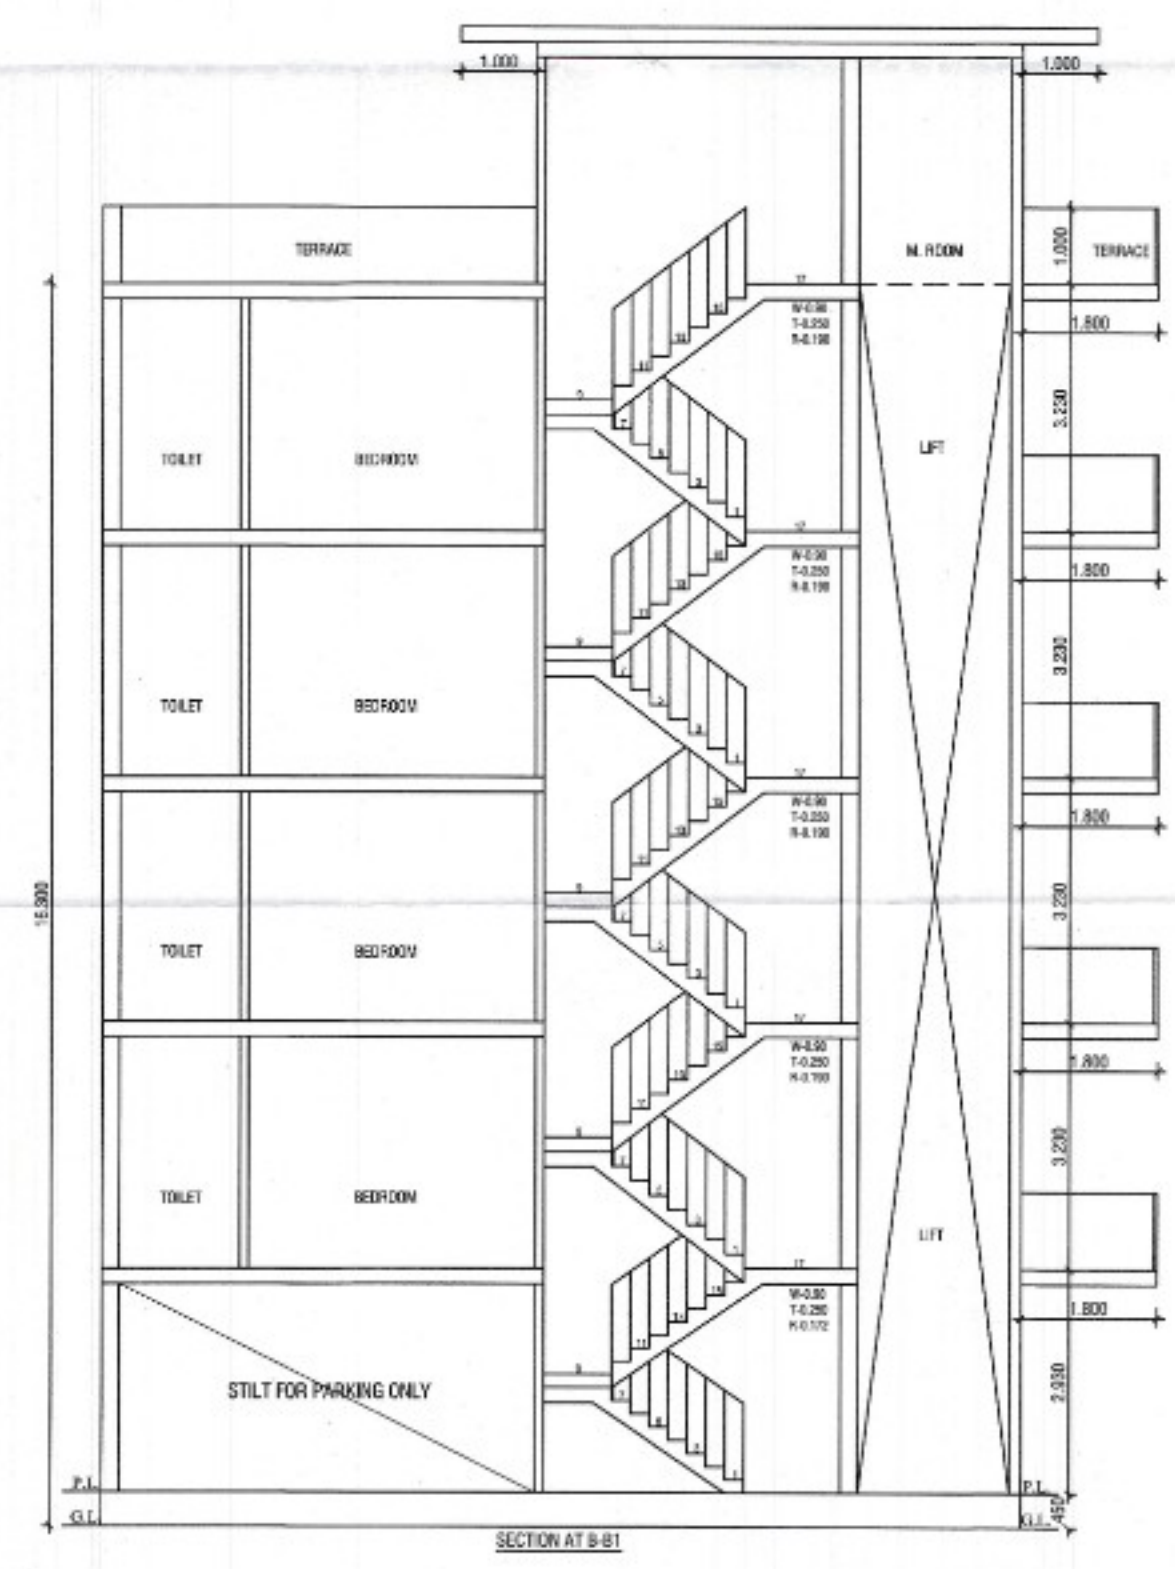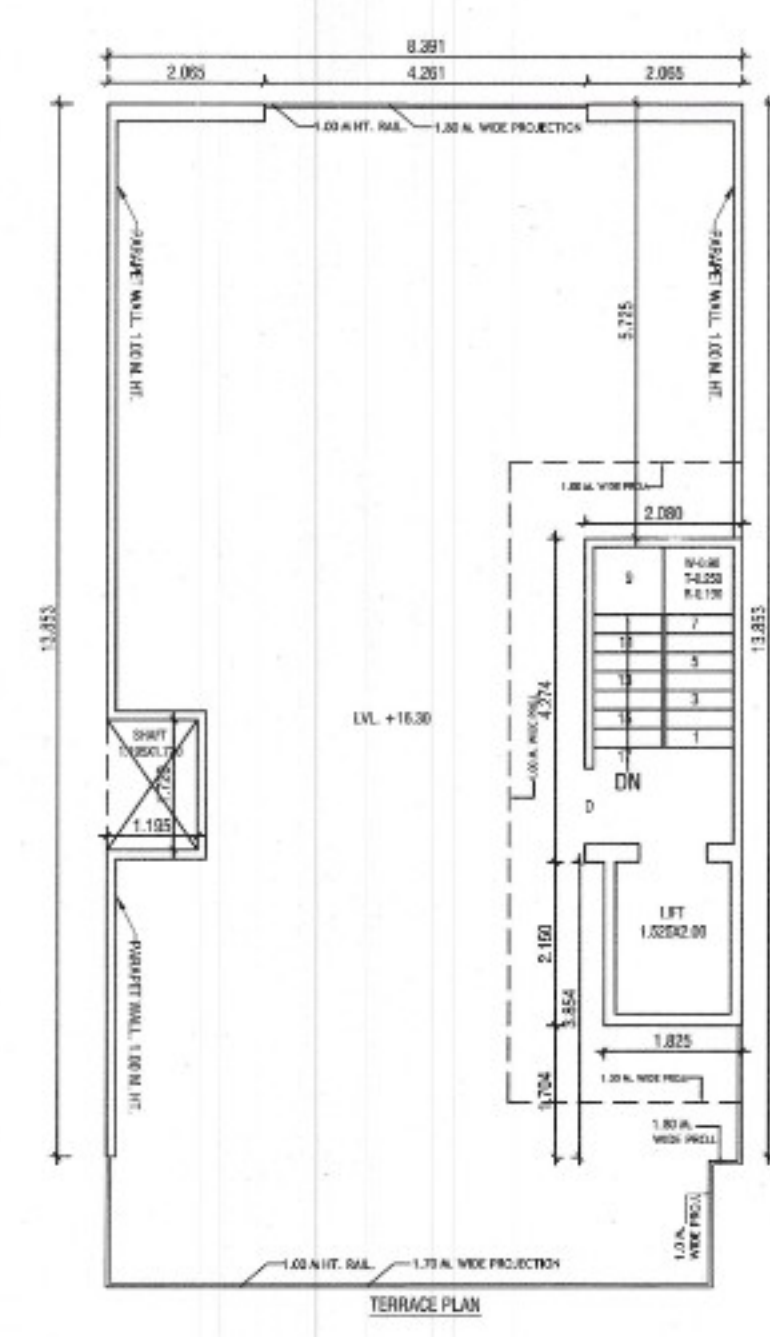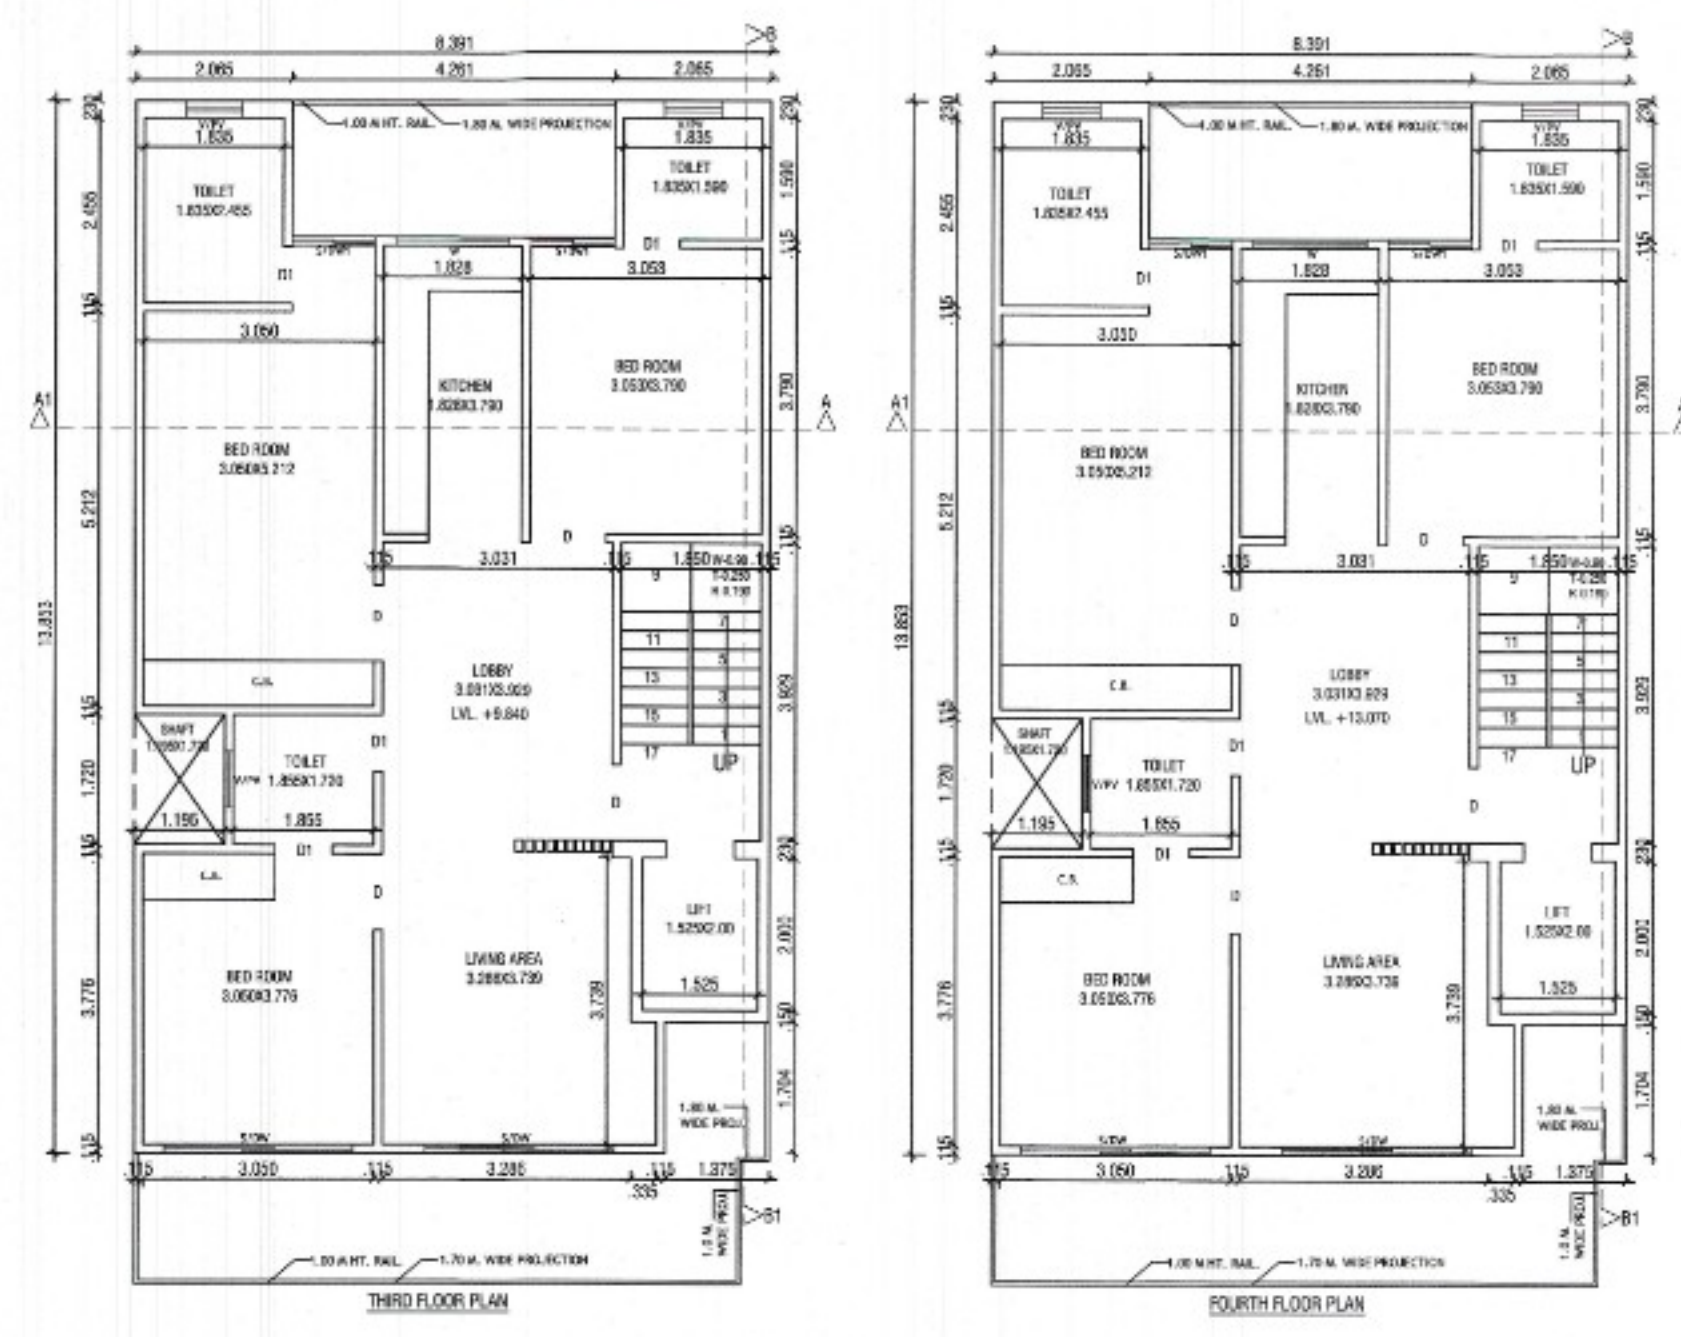

NOTE :- 1. GATE & BOUNDARY WALL AS PTD. DESIGN
 2. ALL DIMENSIONS ARE IN MM
 3. THE RESPONSIBILITY OF STRUCTURAL DESIGN, THE STRUCTURE STABILITY AND THE STRUCTURE SAFETY AGAINST THE EARTHQUAKE OF THE BUILDING BLOCK SHALL BE SOLELY OF THE ENGINEER/DRAWER.

PROJECT:- PROPOSED BUILDING PLAN FOR THE RES. HOUSE AT PLOT NO. 15, TYPE-B, EKAASHWA BUILDERS LLP, SEC-5, SOHNA. OWNER :- AUTHORIZED SIGNATORY MR. RAVI KASHYAP	
SCALE - 1:50	
OWNER SIGN.	ARCHITECT SIGN.
	AR. VINEMRA GOYAL CA/2019-114662 Old No. 311, A-40 Town, Sec-14, Gurgaon, Haryana