

H. Sharm
S.T.P.(HQ) C.Nr.(HR)
Member Secretary
BP.A.C.
Chairman



DTP(HQ)
AD

PA


AT(HQ)

GURPREET
JD(HQ)

SANCTIONED
TO BE RECD WITH THIS OFFICE
RECID NO.
DATED: 1

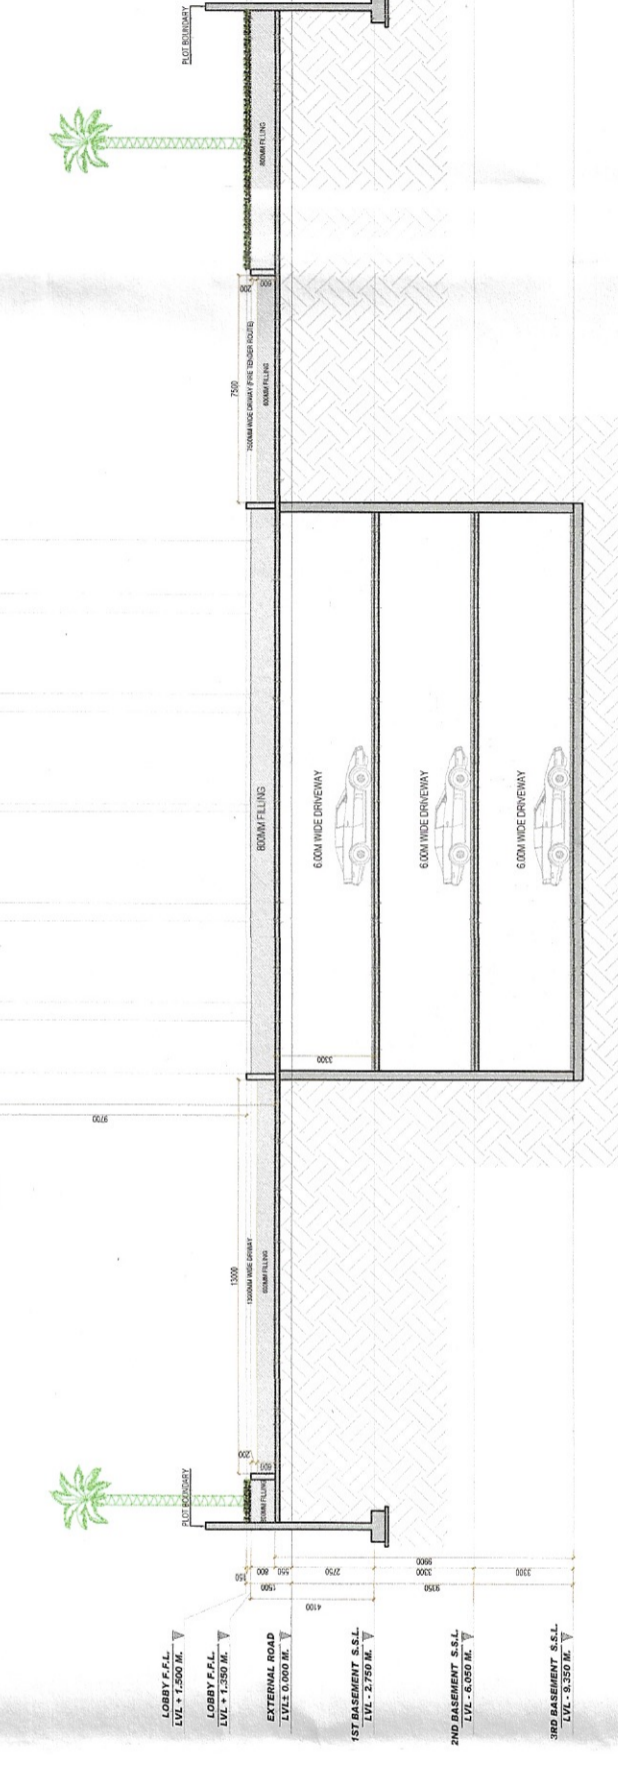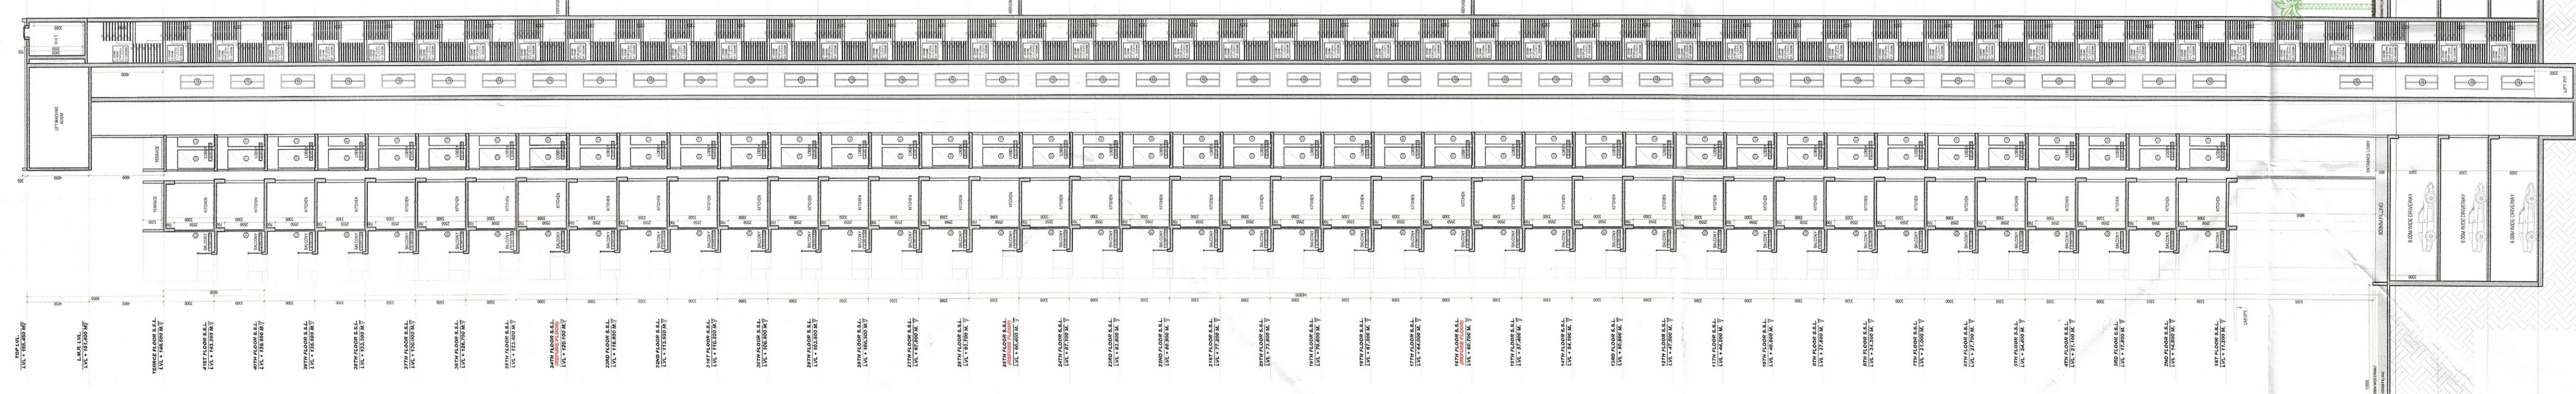

SECTION-1-1 - (T-9)

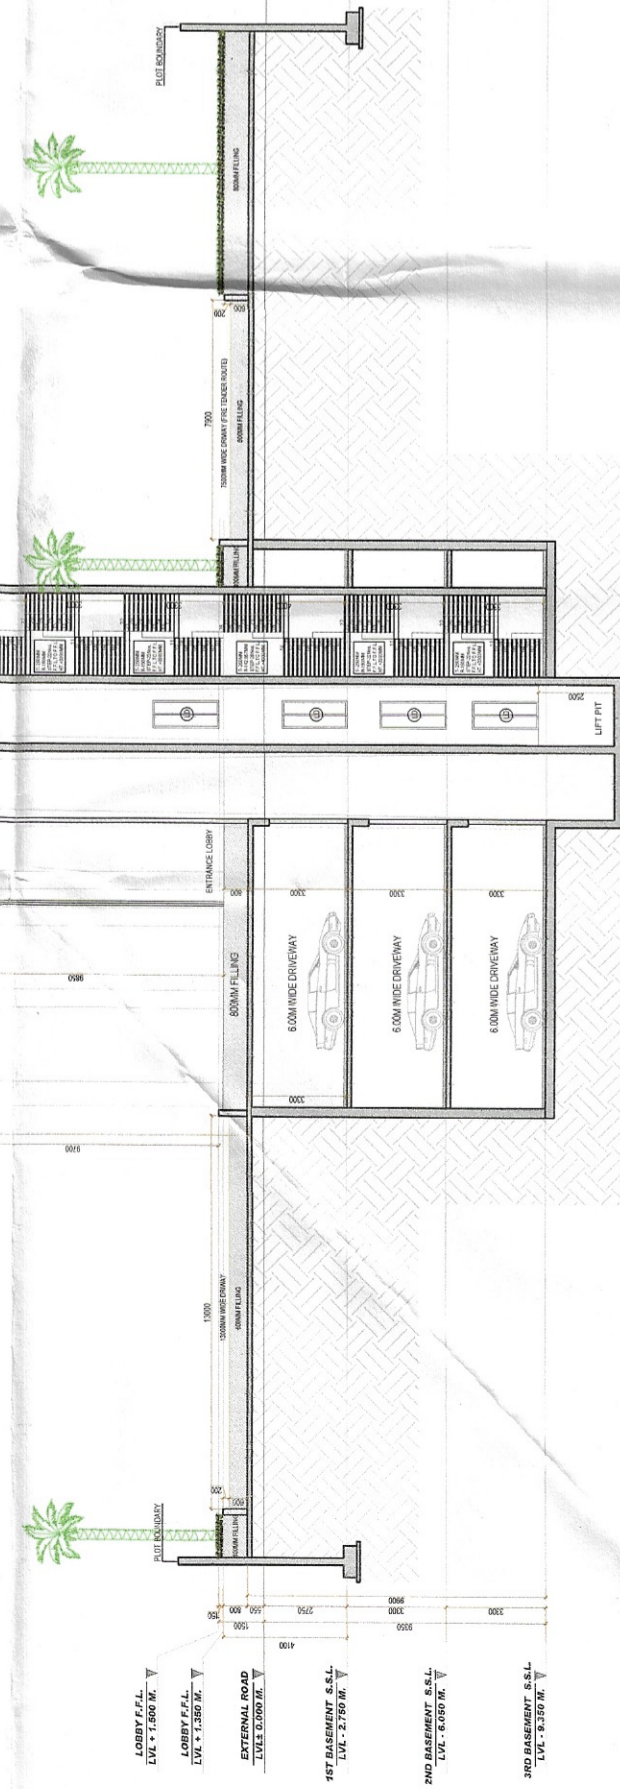

SECTION-2-2 - (T-9)

CLIENT:
SIGNATURE GLOBAL (INDIA) LTD

ARCHITECT:
NISAR AHMED ANSARI
ARCHITECT (B.Arch)
CA2020536034

PROJECT:
PROPOSED MIXED LAND USE COLONY (9% RESIDENTIAL COMPONENT & 21% COMMERCIAL COMPONENT) UNDER TOD POLICY ON THE AREA MEASURING 13.6686 ACRES IN THE REVENUE ESTATE CADULLI KALAN, SECTOR 37D, GURUGRAM MANESAR URBAN COMPLEX, LICENSE NO.172 OF 2024, DATED 03.12.2024, BEING DEVELOPED BY SIGNATUREGLOBAL HOMES PVT. LTD

DRAWING TITLE:
TOWER-09_SECTION_1 & 2

SHEET NO.
60

SCALE:- 1:100

DATE:- 2025.08.14

OWNER'S SIGN

ARCHITECT'S SIGN



NISAR AHMED ANSARI
ARCHITECT (B.Arch)
CA2020536034