

TOWER A

TOWER B

TOWER C

CROWN TOP
LVL +8575MM

MUMITY TOP
LVL +82550MM

TERRACE
LVL +77550MM

22ND FLOOR
LVL +74250MM

21ST FLOOR
LVL +70950MM

20TH FLOOR
LVL +67650MM

19TH FLOOR
LVL +64350MM

18TH FLOOR
LVL +61050MM

17TH FLOOR
LVL +57750MM

16TH FLOOR
LVL +54450MM

15TH FLOOR
LVL +51150MM

14TH FLOOR
LVL +47850MM

13TH FLOOR
LVL +44550MM

12TH FLOOR
LVL +41250MM

11TH FLOOR
LVL +37950MM

10TH FLOOR
LVL +34650MM

9TH FLOOR
LVL +31350MM

8TH FLOOR
LVL +28050MM

7TH FLOOR
LVL +24750MM

6TH FLOOR
LVL +21450MM

5TH FLOOR
LVL +18150MM



4TH FLOOR
LVL +14850MM

3RD FLOOR
LVL +11550MM

2ND FLOOR
LVL +8250MM

1ST FLOOR
LVL +4950MM

STILT FLOOR
LVL +450MM

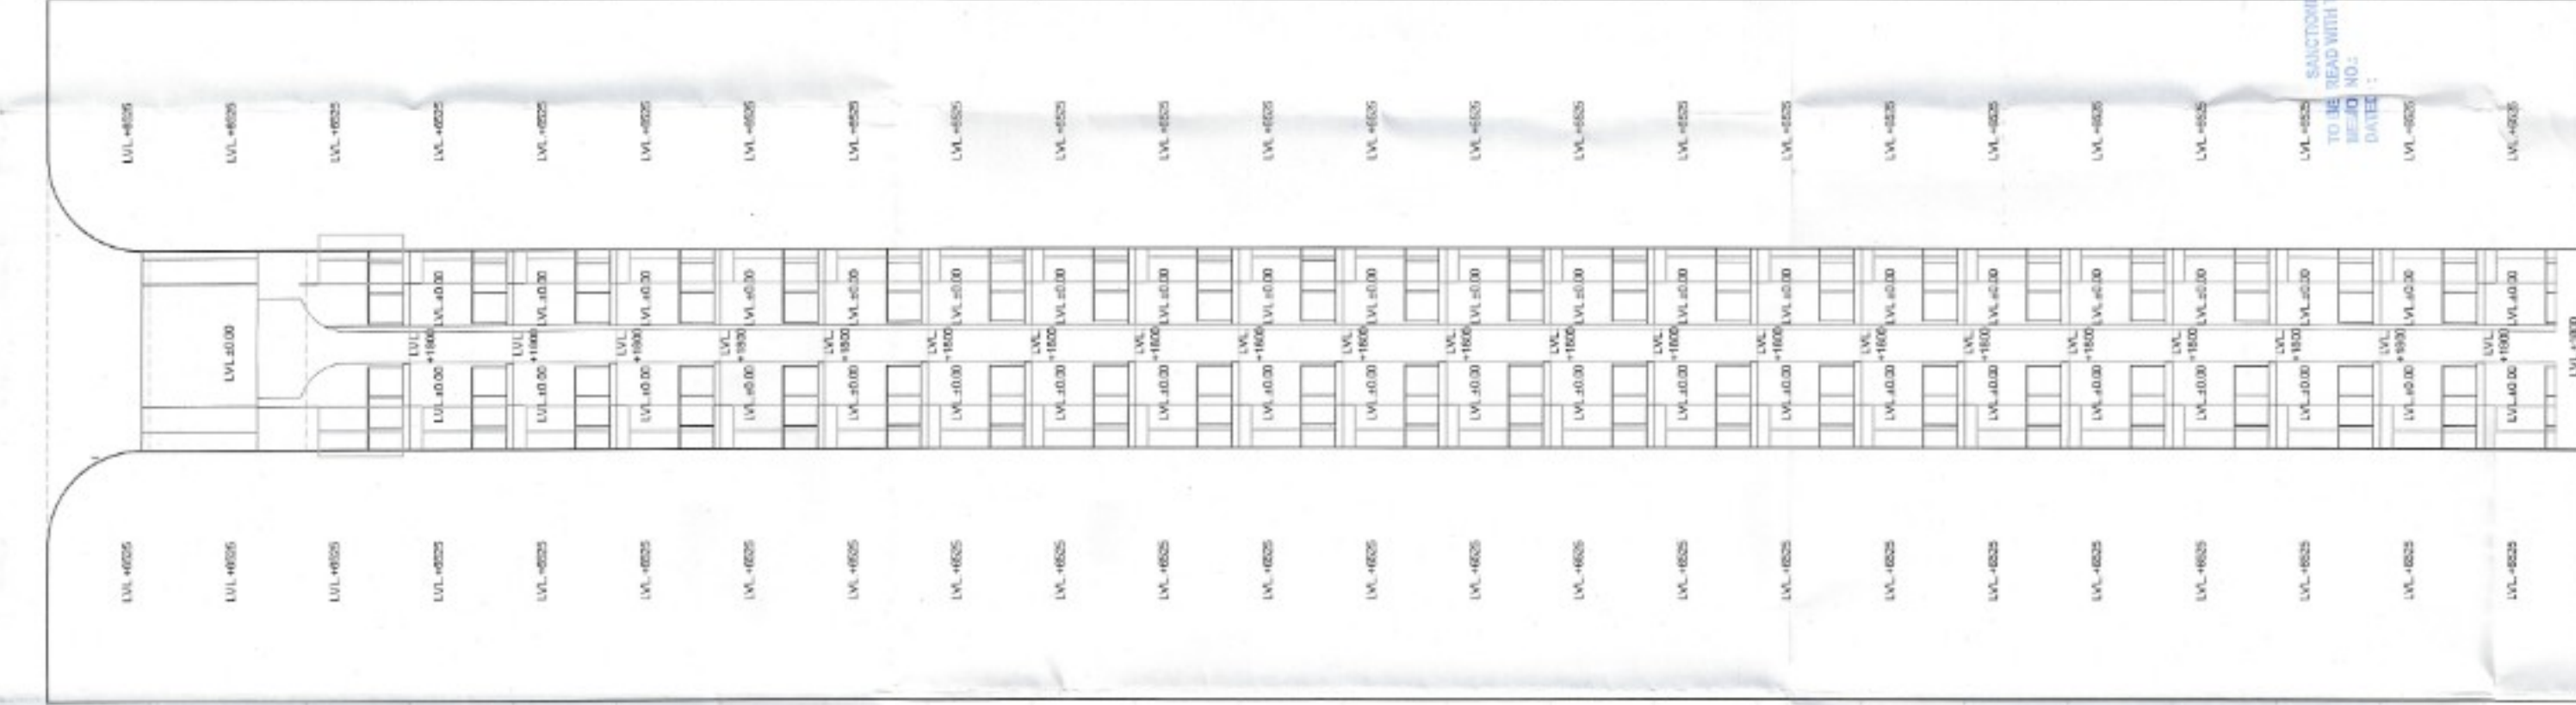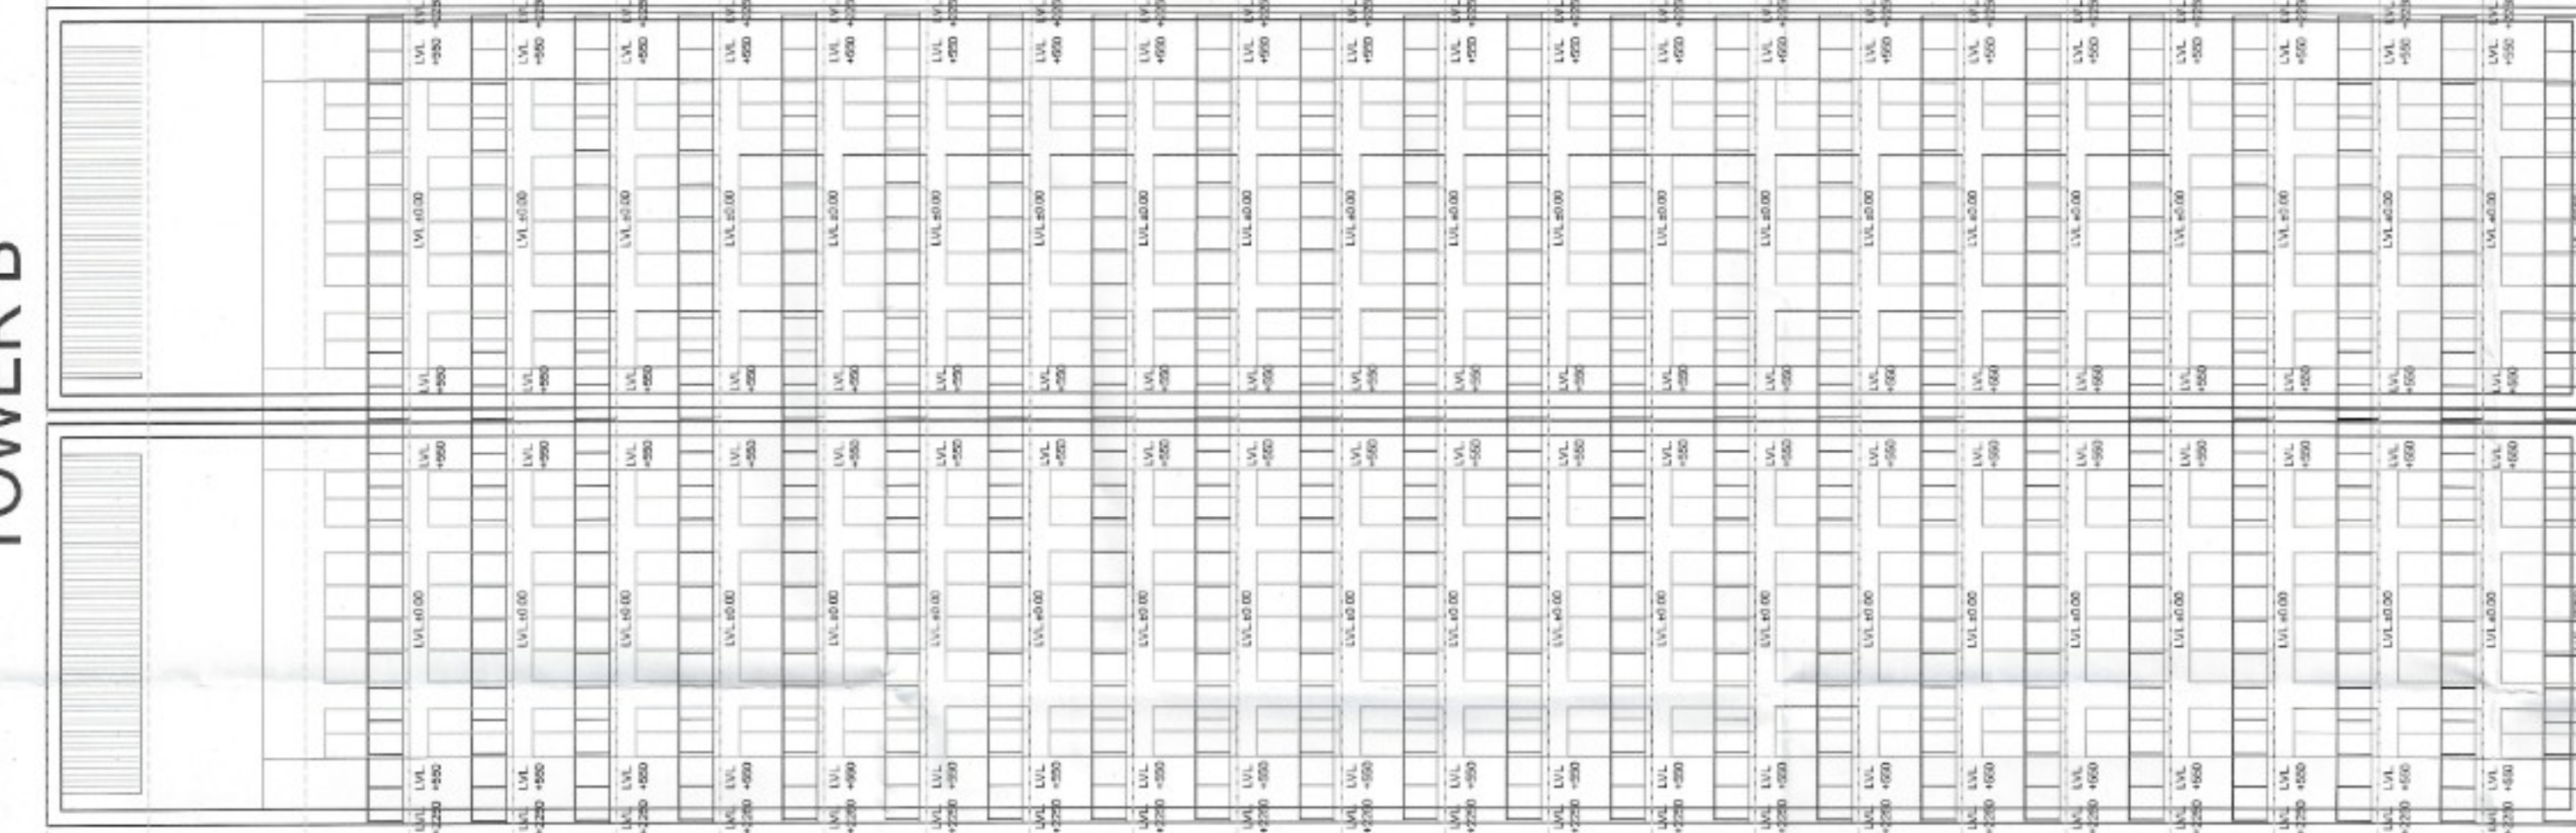

Handwritten notes and signatures in the top right corner of the drawing area.

ELEVATION TOWER A,B&C - 01

KEY PLAN

ELEVATION TOWER A&C - 02

NGL
LVL +0.00MM

CLIENT: BOXACRES DEVELOPERS PVT. LTD

PROJECT :
PROPOSED PLAN OF RETIREMENT HOUSING PROJECT (UNDER
RETIREMENT HOUSING POLICY) AREA MEASURING 4.5968 ACRES
(LICENSE NO 22 OF 2026 DATED 30.01.2026) IN SECTOR 79
GURUGRAM BEING DEVELOPED BY
BOXACRES DEVELOPERS PVT. LTD. AND
FORSTHIA PROPRUILD PVT. LTD.
IN COLLABORATION WITH BOXACRES DEVELOPERS PVT. LTD.

SCALE : 1:400

DRAWING NAME
TOWER A & B&C
ELEVATION AT 1 & 2

DRAWING NO.

NORTH



SUB-16

Boxacres Developers Private Limited
Architectural Signatory

VIMAR RAJAJ
Architect C.No.19791
VIR, Sector 14, Gurgaon

ARCHITECT'S SIGN.

ARCHITECT'S SIGN

317 (G)
317 (H)
317 (I)
317 (KL)
317 (KM)
317 (KN)
317 (MN)
317 (MO)
317 (MP)
TOWER A

TOWER B

TOWER C

CROWN TOP
LVL +8775MM

MUMTY TOP
LVL +82550MM

TERRACE
LVL +77550MM

22ND FLOOR
LVL +74250MM

21ST FLOOR
LVL +70550MM

20TH FLOOR
LVL +67550MM

19TH FLOOR
LVL +64550MM

18TH FLOOR
LVL +61550MM

17TH FLOOR
LVL +57550MM

16TH FLOOR
LVL +54550MM

15TH FLOOR
LVL +51550MM

14TH FLOOR
LVL +47550MM

13TH FLOOR
LVL +44550MM

12TH FLOOR
LVL +41250MM

11TH FLOOR
LVL +37550MM

10TH FLOOR
LVL +34550MM

9TH FLOOR
LVL +31550MM

8TH FLOOR
LVL +28550MM

7TH FLOOR
LVL +24750MM

6TH FLOOR
LVL +21450MM

5TH FLOOR
LVL +18150MM

4TH FLOOR
LVL +14850MM

3RD FLOOR
LVL +11550MM

2ND FLOOR
LVL +8250MM

1ST FLOOR
LVL +4850MM

STILT FLOOR
LVL +450MM

NGL
LVL +0.00MM

ELEVATION TOWER A,B&C - 03

KEY PLAN

ELEVATION TOWER A&C - 04



CLIENT:- BOXACRES DEVELOPERS PVT. LTD

PROJECT :-
PROPOSED PLAN OF RETIREMENT HOUSING PROJECT (UNDER
RETIREMENT HOUSING POLICY) AREA MEASURING 4.968 ACRES
(LICENSE NO 22 OF 2026 DATED 30.01.2026) IN SECTOR 79
GURUGRAM BEING DEVELOPED BY
BOXACRES DEVELOPERS PVT. LTD. AND
FORSYTHA PROBUILD PVT. LTD.
IN COLLABORATION WITH BOXACRES DEVELOPERS PVT LTD.

SCALE : 1:400

DRAWING NAME
TOWER A,B&C
ELEVATION AT 3 & 4

DRAWING NO.

NORTH

SUB-17

APPLICANT'S SIGN.

ARCHITECT'S SIGN.