
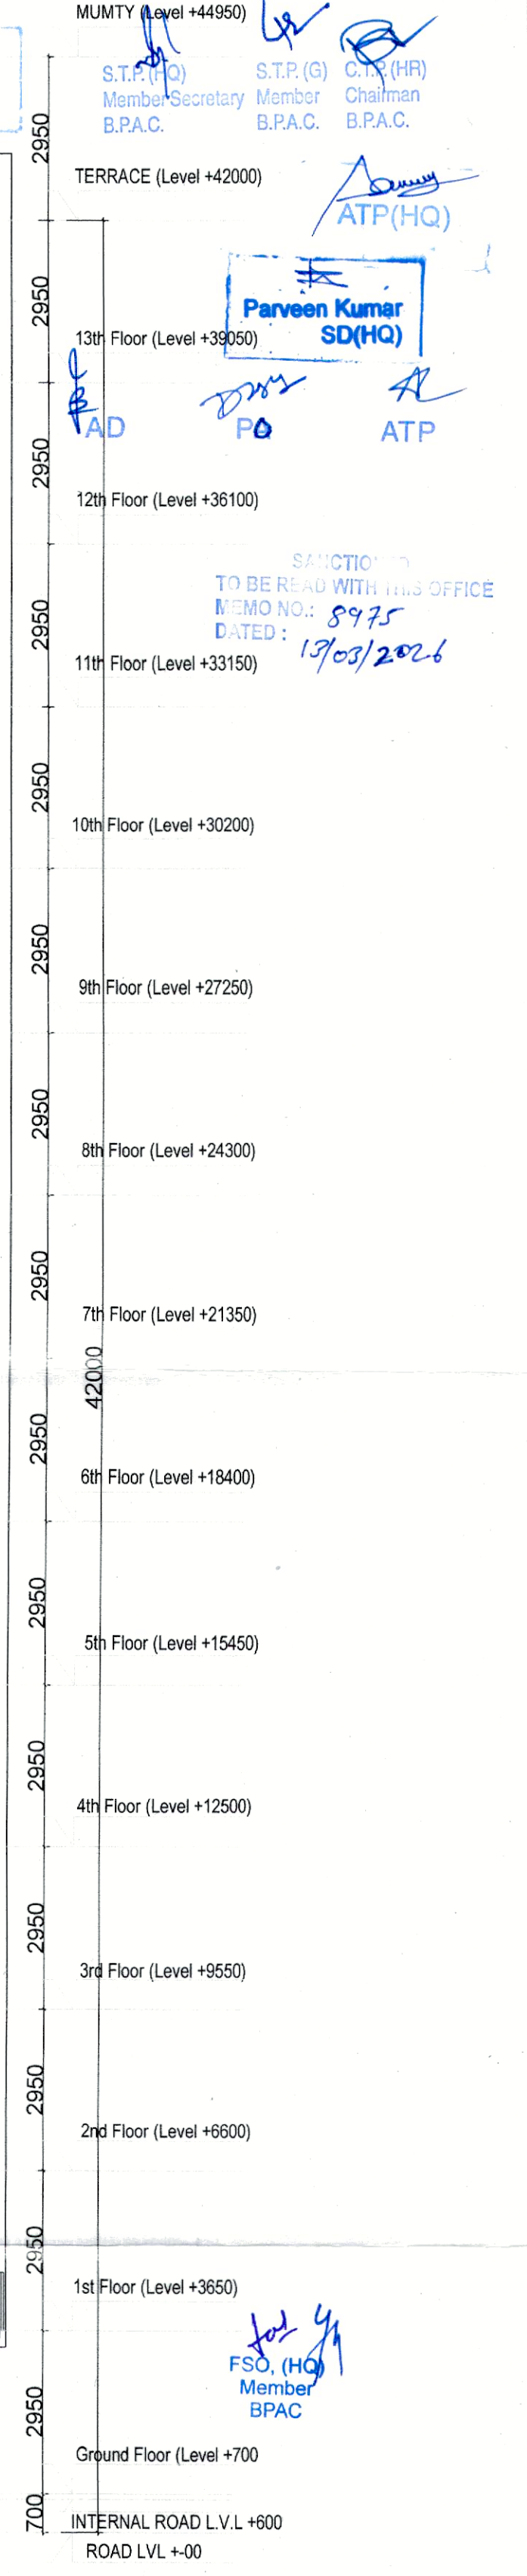


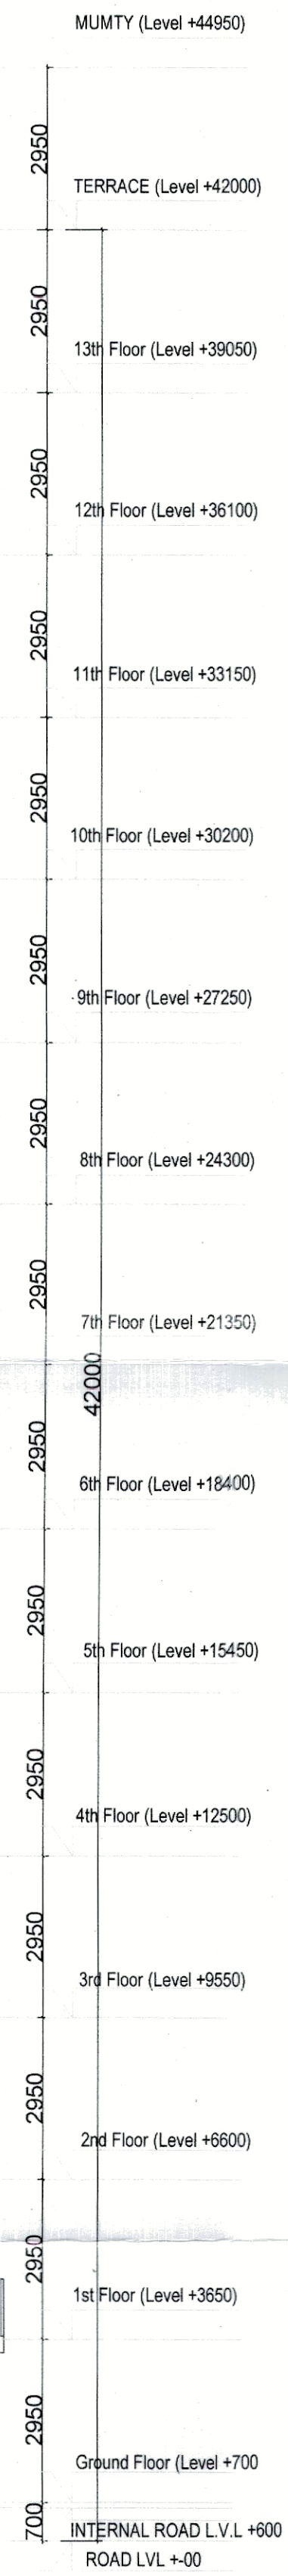

Pinnacle Architects Pvt. Ltd. 908, SECTOR 14, GURUGRAM HARYANA	ARCHITECTS
	SCALE : 1:100
For y CON INFRA Authorized Signatory	DRAWING NAME-28HK TOWER 28HK TOWER- 18 ELEVATION AT -E-1 & SECTION
	DRAWING NO. SUB-13
APPLICANT'S SIGN.	ARCHITECT'S SIGN

CLIENT :-

PROJECT :-

PROPOSED BUILDING PLAN OF AFFORDABLE GROUP HOUSING COLONY
FOR AN AREA MEASURING 13.275 ACRE OF (LICENCE NO.193 DATED 09.10.2025)
IN THE REVENUE ESTATE OF VILLAGE PATAUDI, SECTOR-3, PATAUDI, GURUGRAM
BEING DEVELOPED BY SH. RAMESH KUMAR YADAV AND OTHERS IN
COLLABORATION WITH Y. CON INFRA

MUMTY (Level +44950)

S.T.P. (H) S.T.P. (G) S.T.P. (HR)

Member Secretary Member Chairman

B.P.A.C. B.P.A.C. B.P.A.C.

ATP (HQ)

Parveen Kumar SD (HQ)

AD PO ATP

TO BE READ WITH THIS OFFICE
MEMO NO: 8975
DATED: 17/03/2026