


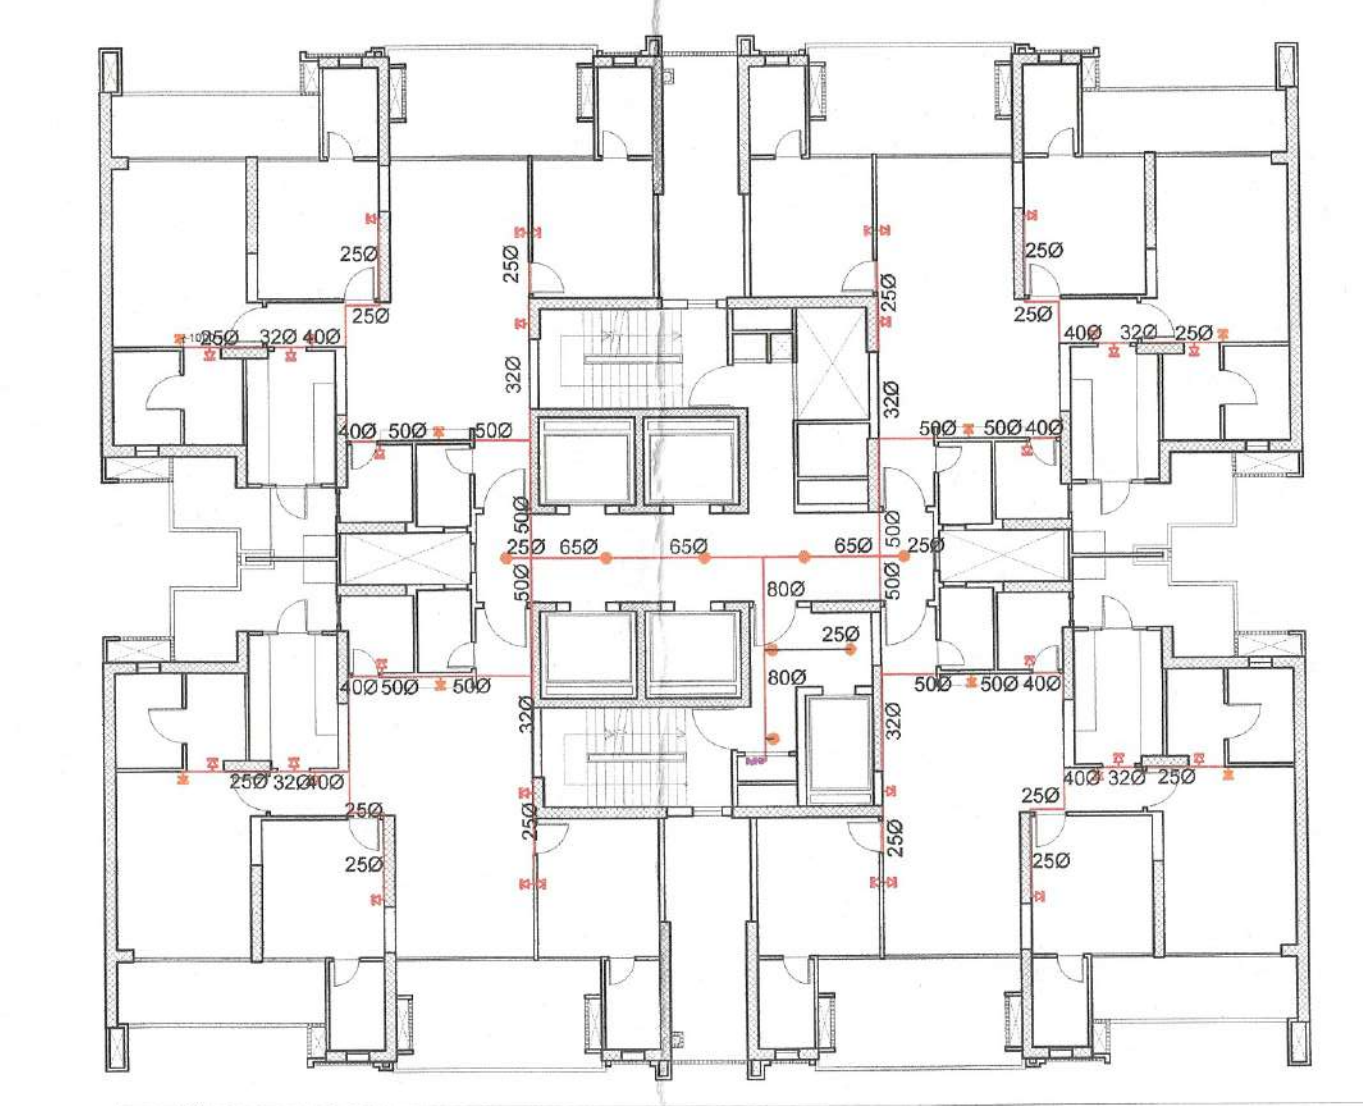


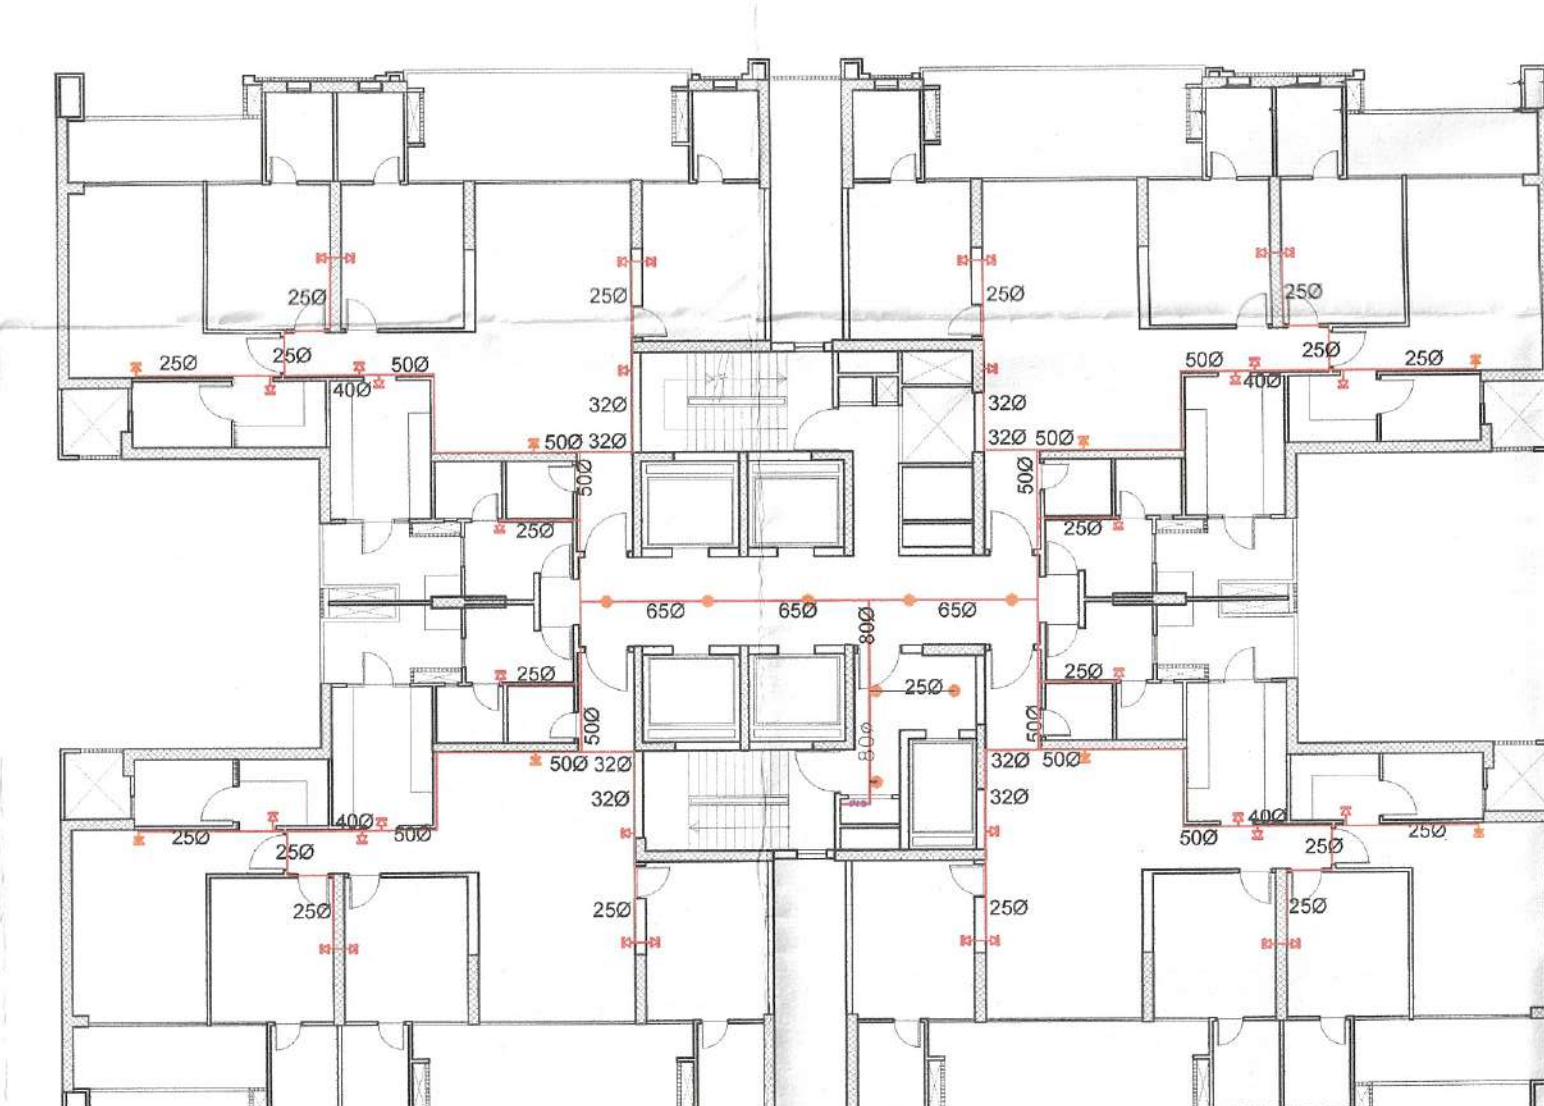


FIRE FIGHTING DET. TYPICAL FLOOR - REGALIA, IMPERIAL, ALTAR & MAJESTIC TOWERS

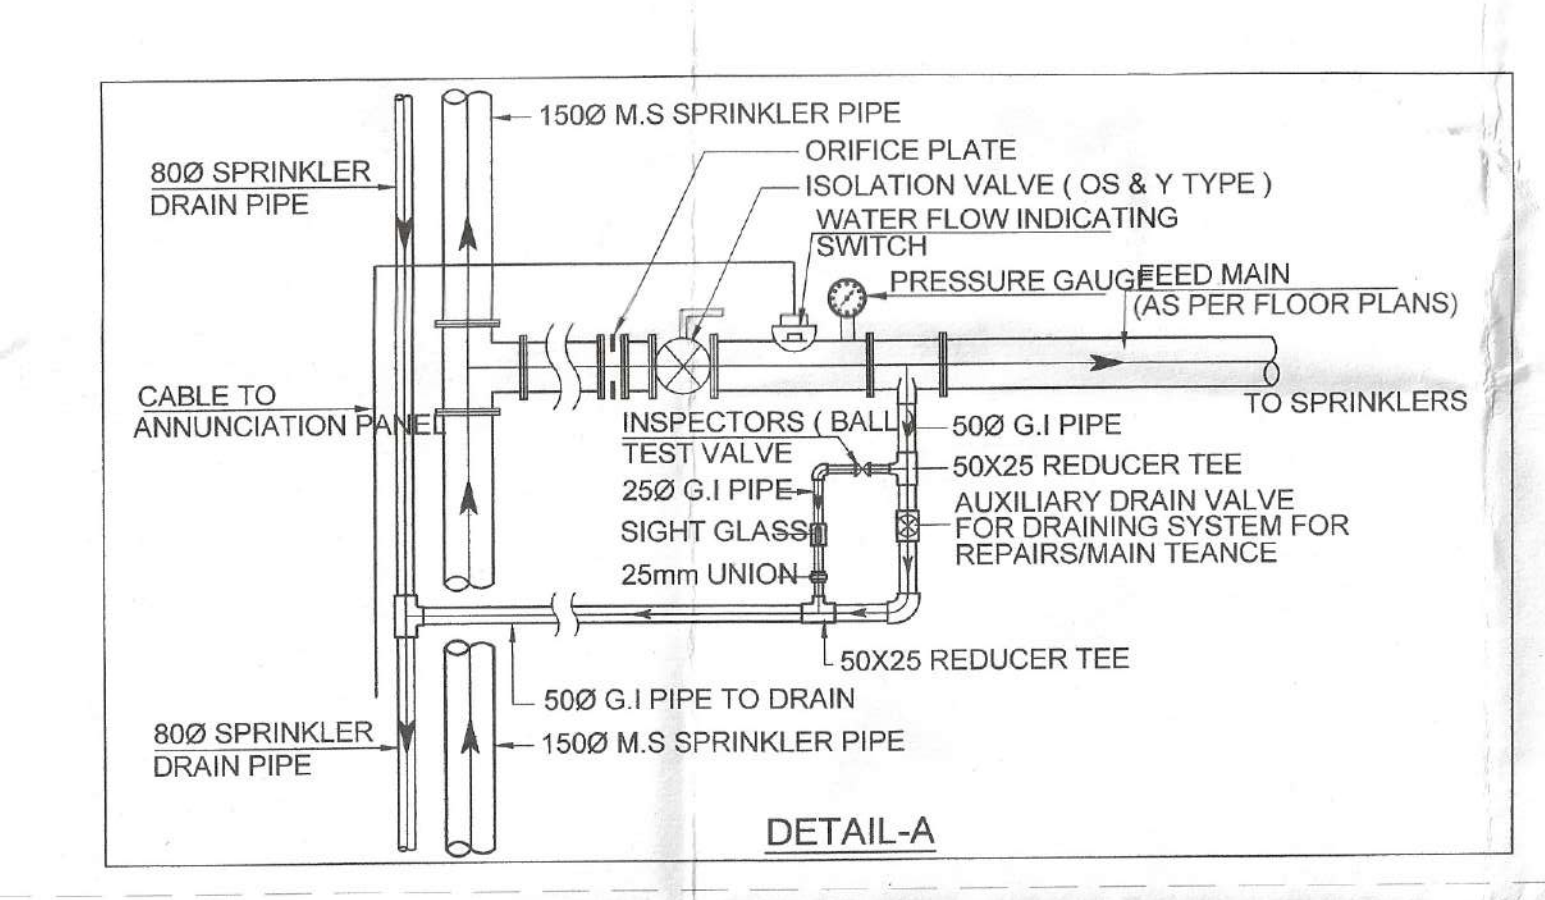

FIRE FIGHTING DET. TYPICAL FLOOR - CROWN TOWER

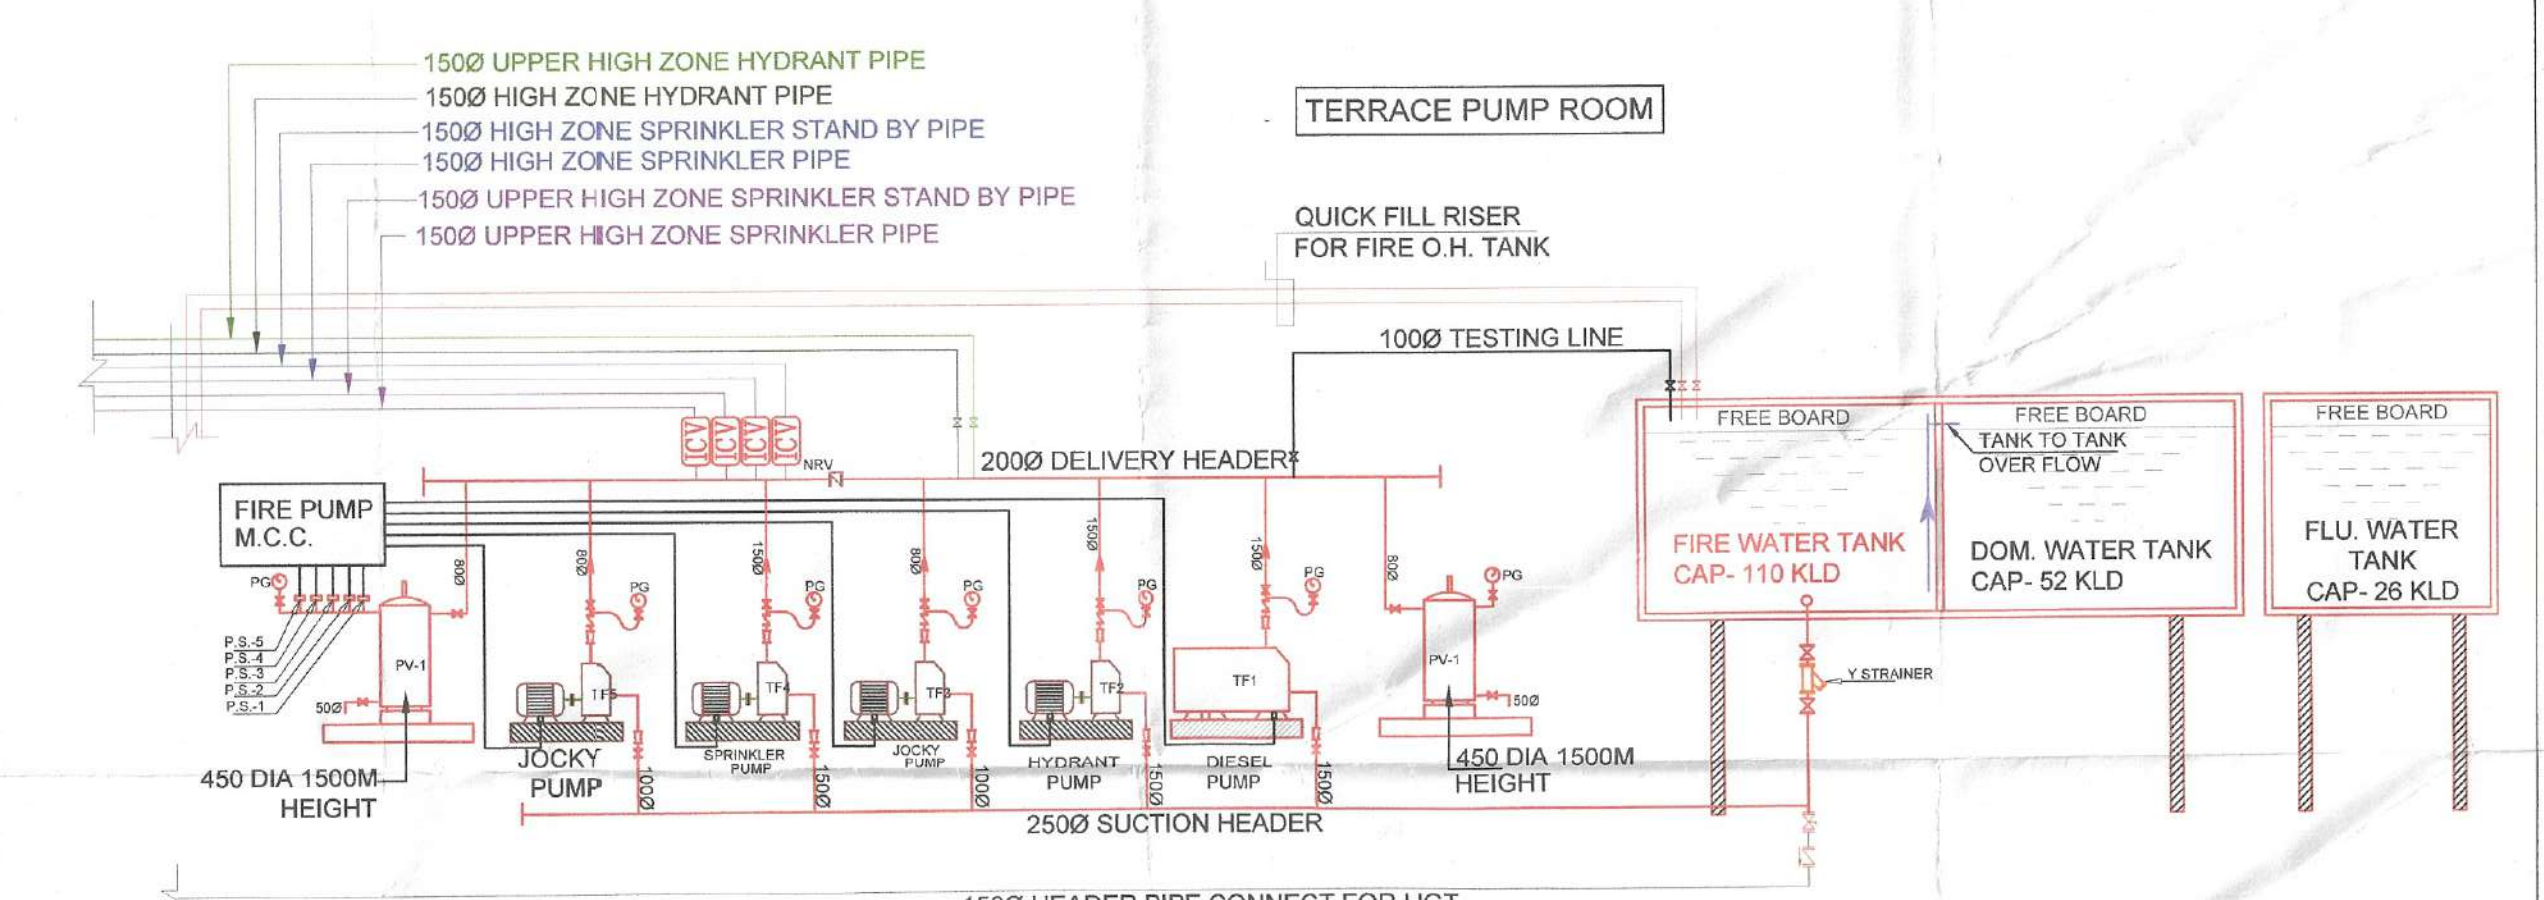

FIRE FIGHTING SLD

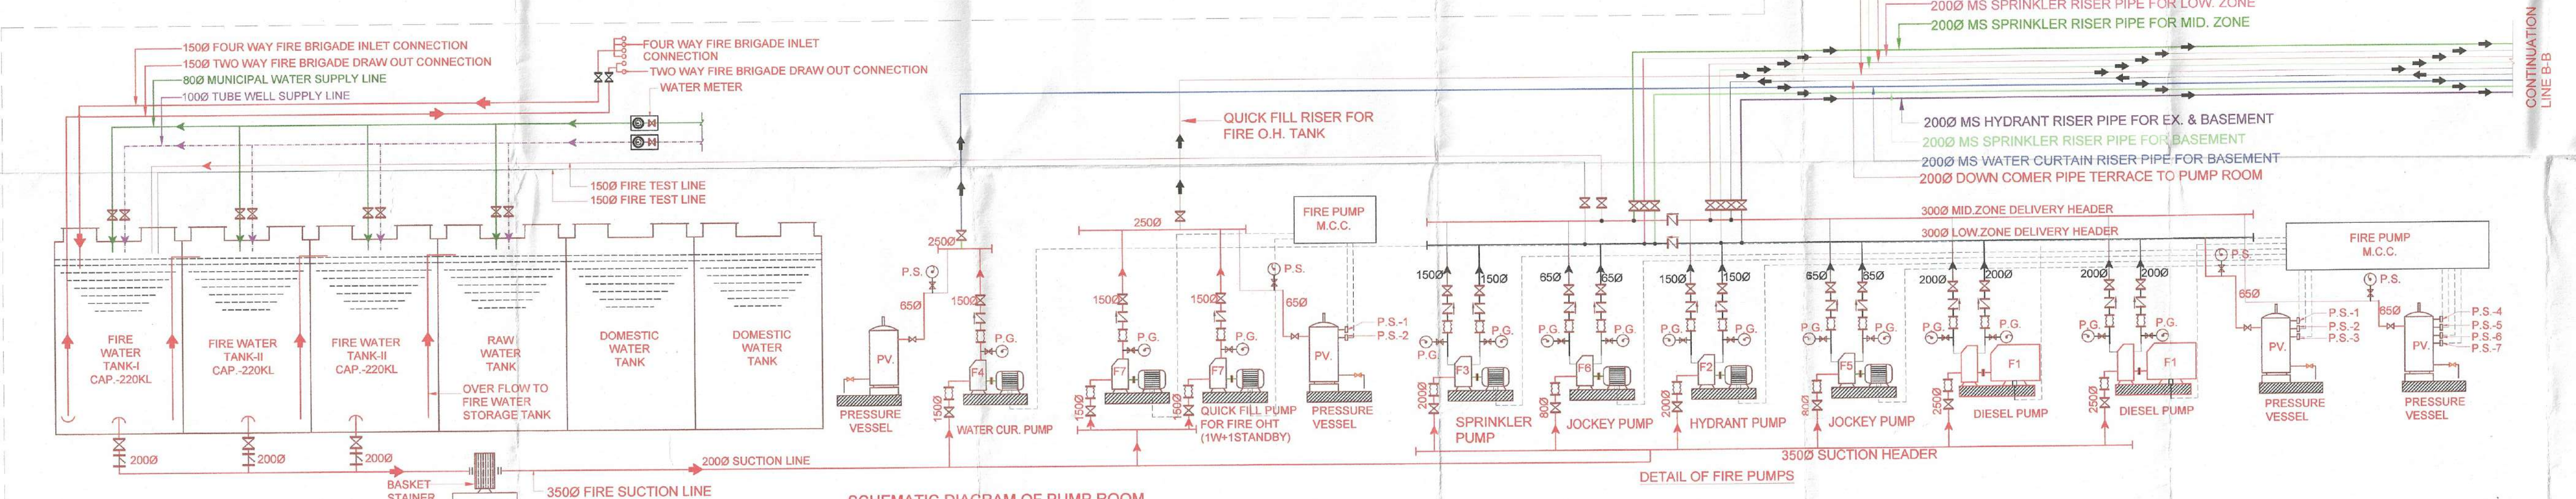

SCHEDULE OF FIRE PUMP DETAIL TERRACE			
CAPACITY	DESCRIPTION	TAG NO	QTY
4500 LPM @ 240 M	STAND BY PUMP (DIESEL ENGINE OPERATED) PUMP HIGH AND UPPER HIGH-ZONE	TF1	1
2850 LPM @ 240 M	MAIN HYDRANT PUMP (ELECTRICAL OPERATED) HIGH AND UPPER HIGH-ZONE	TF2	1
2850 LPM @ 240 M	MAIN SPRINKLER PUMP (ELECTRICAL OPERATED) HIGH AND UPPER HIGH-ZONE	TF3	1
180 LPM @ 240 M	JOCKEY PUMP FOR FIRE HYDRANT HIGH AND UPPER HIGH-ZONE	TF4	1
180 LPM @ 240 M	JOCKEY PUMP FOR SPRINKLER HIGH AND UPPER HIGH-ZONE	TF5	1

SCHEDULE OF FIRE PUMP DETAIL UGT			
CAPACITY	DESCRIPTION	TAG NO	QTY
4500 LPM @ 240 M	STAND BY PUMP (DIESEL ENGINE OPERATED) LOW & MID ZONE	F1	2
2850 LPM @ 240 M	MAIN HYDRANT PUMP (ELECTRICAL OPERATED) LOW & MID ZONE	F2	1
2850 LPM @ 240 M	MAIN SPRINKLER PUMP (ELECTRICAL OPERATED) LOW & MID ZONE	F3	1
2850 LPM @ 240 M	MAIN WATER CURTAIN / DRENCHERS PUMP (ELECTRICAL OPERATED)	F4	1
180 LPM @ 240 M	JOCKEY PUMP FOR FIRE HYDRANT LOW & MID ZONE	F5	1
180 LPM @ 240 M	JOCKEY PUMP FOR SPRINKLER LOW & MID ZONE	F6	1
2850 LPM @ 215 M	QUICK FILL PUMP FOR FIRE OHT (WORKING+STANDBY)	F7	2
2850 LPM @ 35 M	TERRACE PUMPS FOR HI-ZONE	F8	3

LEGEND FOR FIRE FIGHTING	
FHC	FIRE HOSE CABINET
→ FHR	FIRE HOSE REEL
✕ FHV	TWIN OUTLET LANDING VALVE
✕ FHRV	AIR RELEASE VALVE
✕ FNRV	NON RETURN VALVE
○ FSW	FLOW SWITCH
○ SPR	SPRINKLER
○ WCN	WATER CURTAIN NOZZLE
M	BUTTERFLY VALVE
ICV	ISOLATION CONTROL VALVE

Vasturiti
 S.P.(H) S.P.(H) C.T.(H)
 Member Secretary Member Chairman
 B.P.A.C. B.P.A.C.

AD ID. PA. A.F.P.
 DINESH KUMAR MEMBER
 PA(HQ) B.P.A.C.

SACCHIDAN
 TO BE READ WITH HIS OFFICE
 4210 NO. 4781
 17/12/2025

PROPOSED BUILDING PLANS FOR
 RESIDENTIAL COLONY UNDER NEW
 INTEGRATED LICENSING
 POLICY 2022, AREA MEASURING
 20.825 ACRES (LICENSE NO-121 OF
 2025 DATED 17.07.2025) IN THE
 REVENUE ESTATE OF VILLAGE
 SHIKHOPUR IN SECTOR-7A
 DISTRICT - GURUGRAM

OWNER:
 DVOK BUILDCON LLP
 224, 2ND FLOOR, SUN CITY
 BUSINESS TOWER, GOLF COURSE
 ROAD GURUGRAM, HARYANA

ARCHITECTS:
 VASTURITI
 8480, ONE FLOOR, SUN CITY
 BUSINESS TOWER, GOLF COURSE
 ROAD GURUGRAM, HARYANA

OWNER'S SIGNATURE:
 For DVOK BUILDCON LLP
 Design & Seal
 ARCHITECT'S SIGNATURE:
 ROHIT JAIN
 Reg. No. CASH/104

DRAWING TITLE
 FIRE FIGHTING SLD
 PHASE-1

DATE: 02.08.2025 DWG. NO.:
 SCALE: NEHA 21